

PROPOS CONSTRUCTION OF
RESIDENTIAL FLATS AT Door No:
6 & 7, Morrison Street, Alandur,
Madras-16. Alandur Municipality,
Saidapet Taluk, CHENGAI M.G.R. DIST.,
Block no. 3, R.S. No. 256/2.

SCHEDULE OF JOINERY

TYPE	SIZE	DESCRIPTION
D	1.05 X 2.13	TW PANELLED DOOR
D1	0.90 X 2.13	- do -
D2	0.85 X 2.13	- do -
W	2.44 X 1.37	TW FRAMED WITH GLAZED WITH PANELLED WINDOW
W1	1.37 X 1.37	- do -
W2	1.06 X 1.37	- do -
KW	1.06 X 1.06	- do -
V	0.91 X 0.61	TW FRAMED WITH GLAZED WITH PANELLED VENTILATOR
V2	1.37 X 0.61	- do -
FG	1.37 X 5.18	TW FRAMED FIXED GLASS.
J	1.0 X 1.0	RCC JALY

SCALE - 1:100, 1:150, 1:200.

SPECIFICATION

FOUNDATION: BRICK FOOTING WITH 1.5 CM.
FLOORING: MOSAIC OVER 1:4:8 PCC
WALL: BRICK WALL WITH 1.5 CM AND PLASTERED WITH 1:6 CM.
CEILING: 5"TK RCC SLAB WITH 1:2:4 MIX.
TERRACE: 2"TK WEATHERING COURSE WITH BRICK BATS AND LIME MORTAR AND TILES OVER LAID.

COLOUR INDEX

	PROPOSED		BOUNDARY
	EXISTING ROAD		SEWER LINE

AREA STATEMENT

PLOT AREA: 447 Sq.ft. (4811.6 Sq.ft.)

	SQ. MT.	SQ. FT.
GROUND FLOOR	256.36	2759.52
FIRST FLOOR	288.83	3108.94
TOTAL	545.18	5868.46

PLOT COVERAGE: 64.61 F.S.I: 1.22

SIGNATURE OF OWNER'S:


SIGNATURE OF LICENCED SURVEYOR'S:
N. RAJASEKAR, B.A.R.C.I.
REGISTERED ARCHITECT
R. A. No: 301/93
CORPORATION OF MADRAS

ARCHITECTS:


R.R. associate

NO.1 SECOND MAIN ROAD
V.O.C COLONY KODAMBAKKAM
MADRAS-600 024.


PHONE: 42 7920.

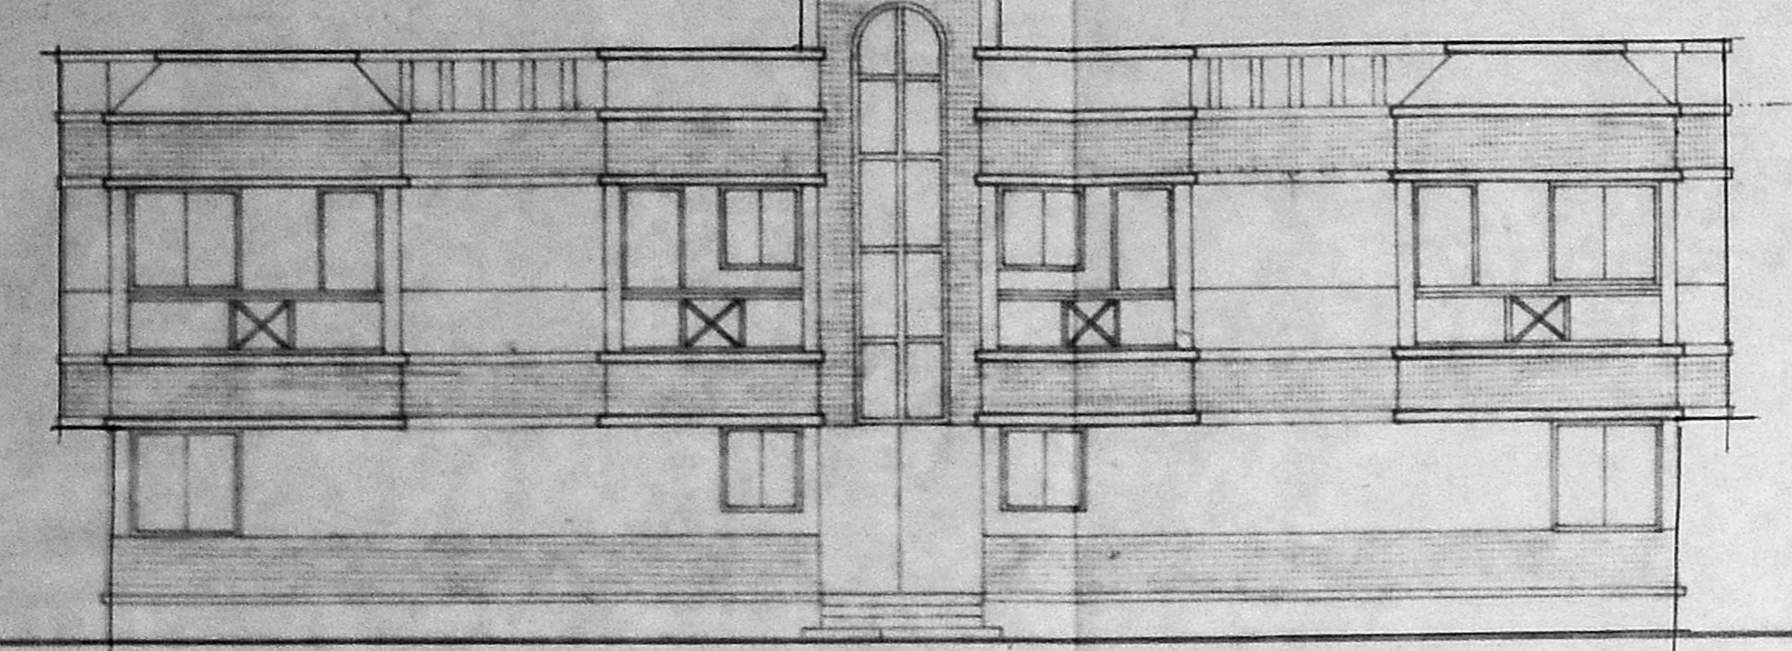


Front Elevation

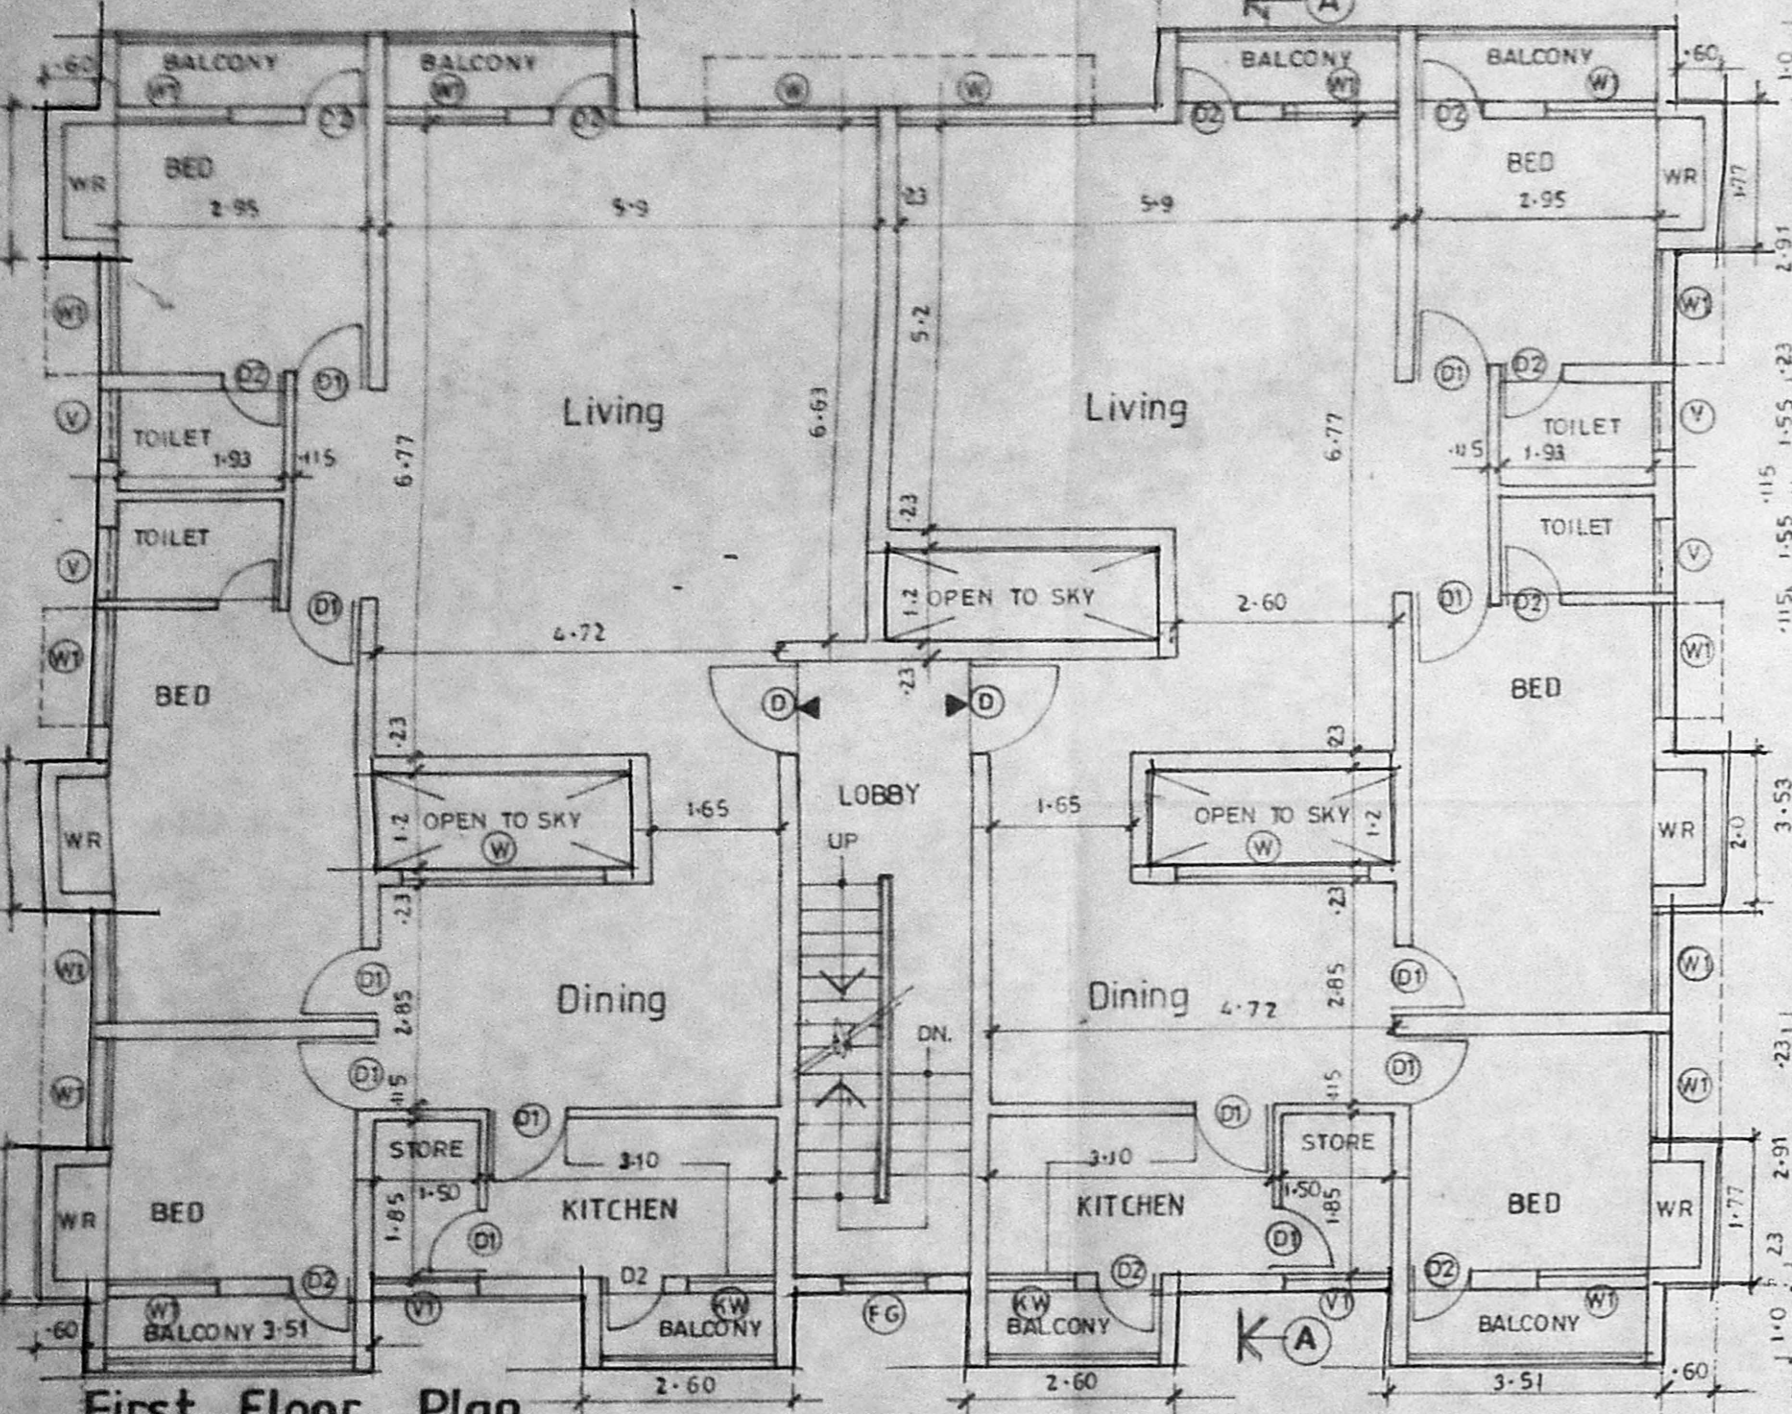


First Floor Plan

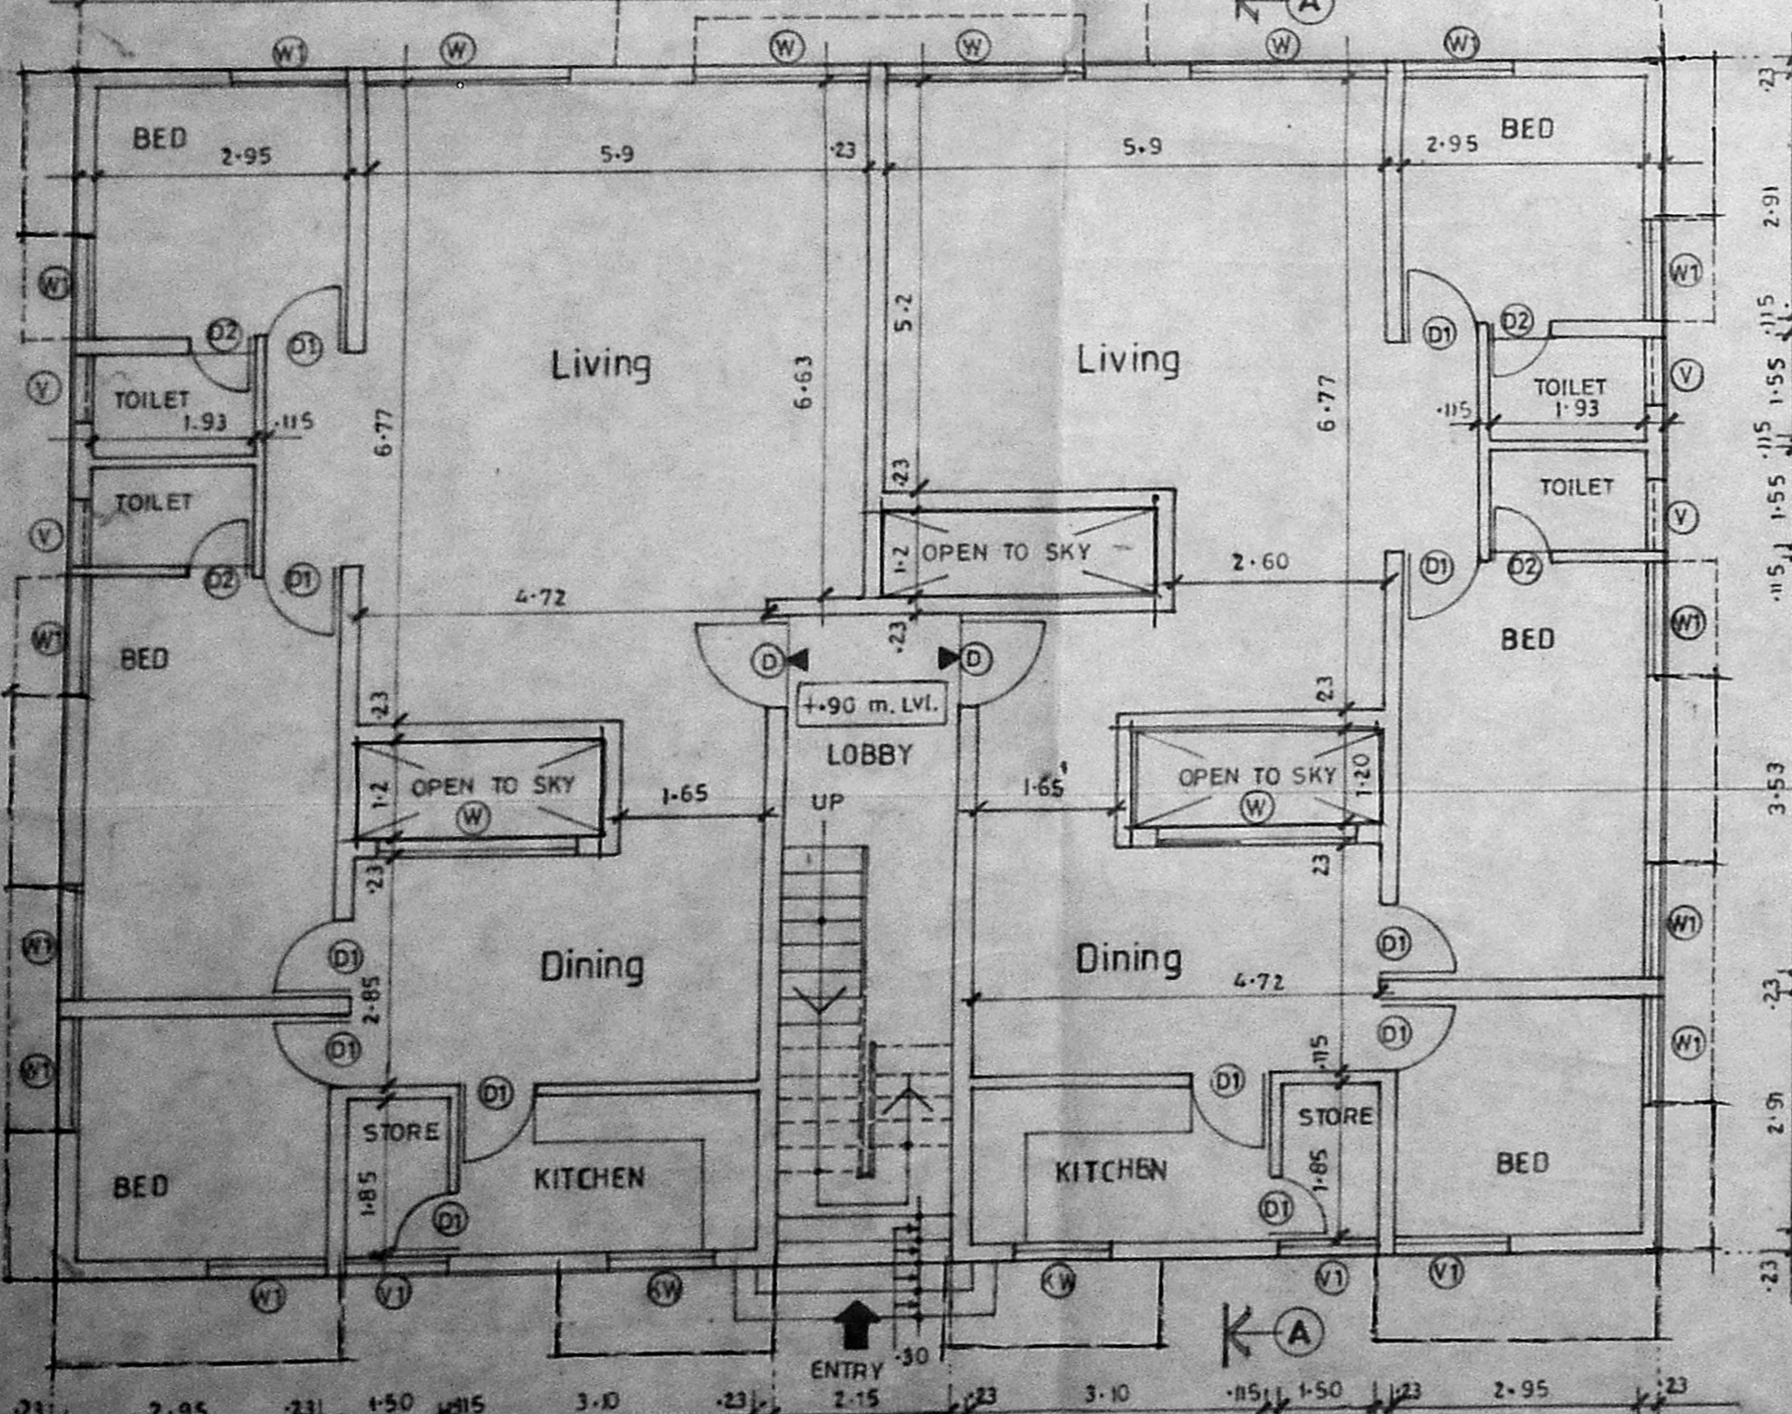


Ground Floor Plan

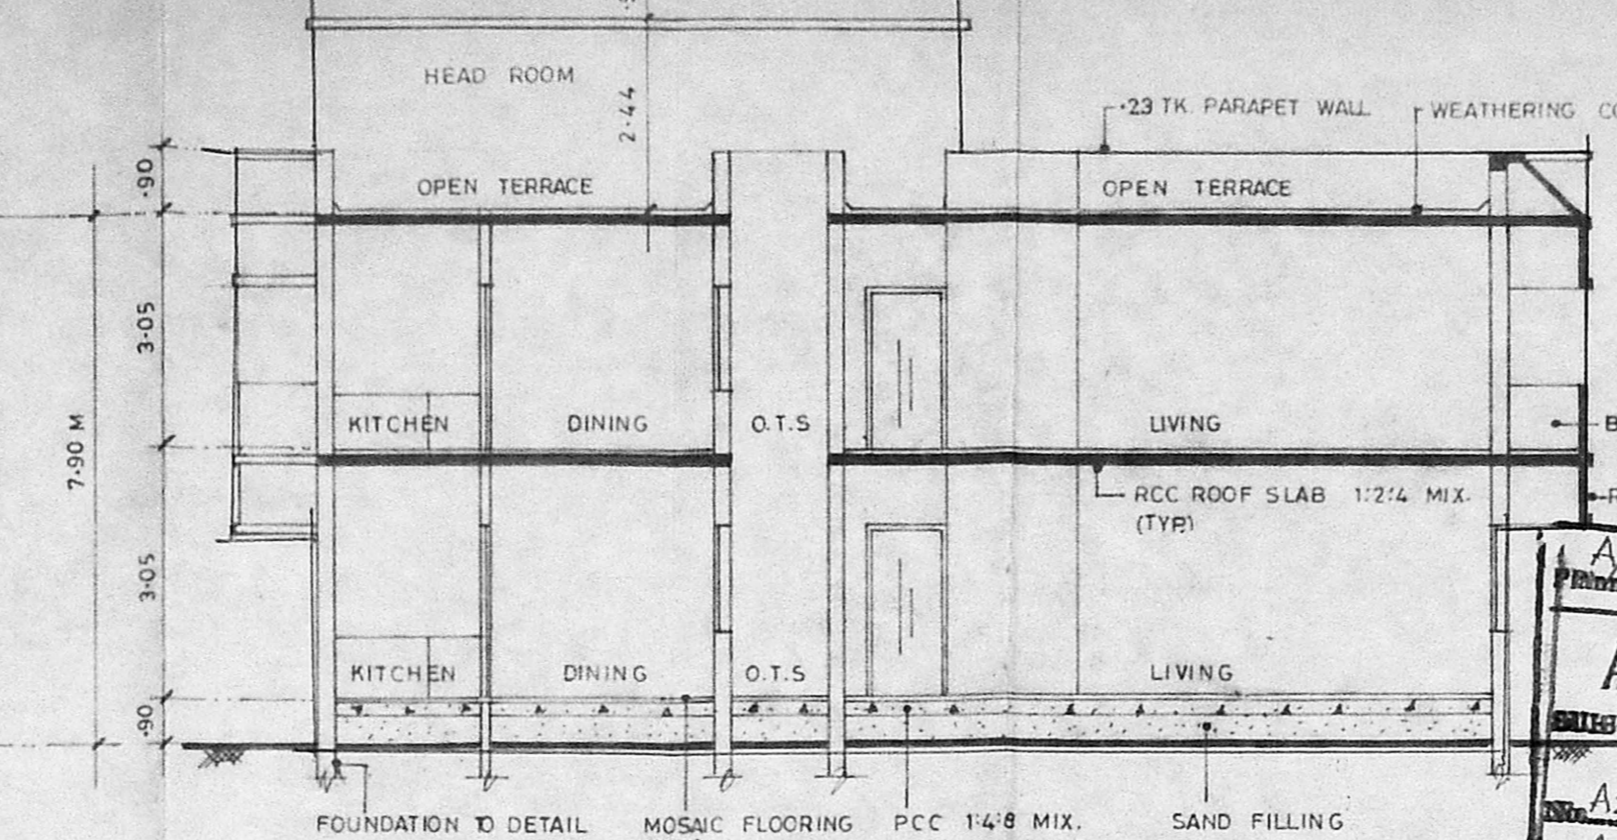

Section - AA

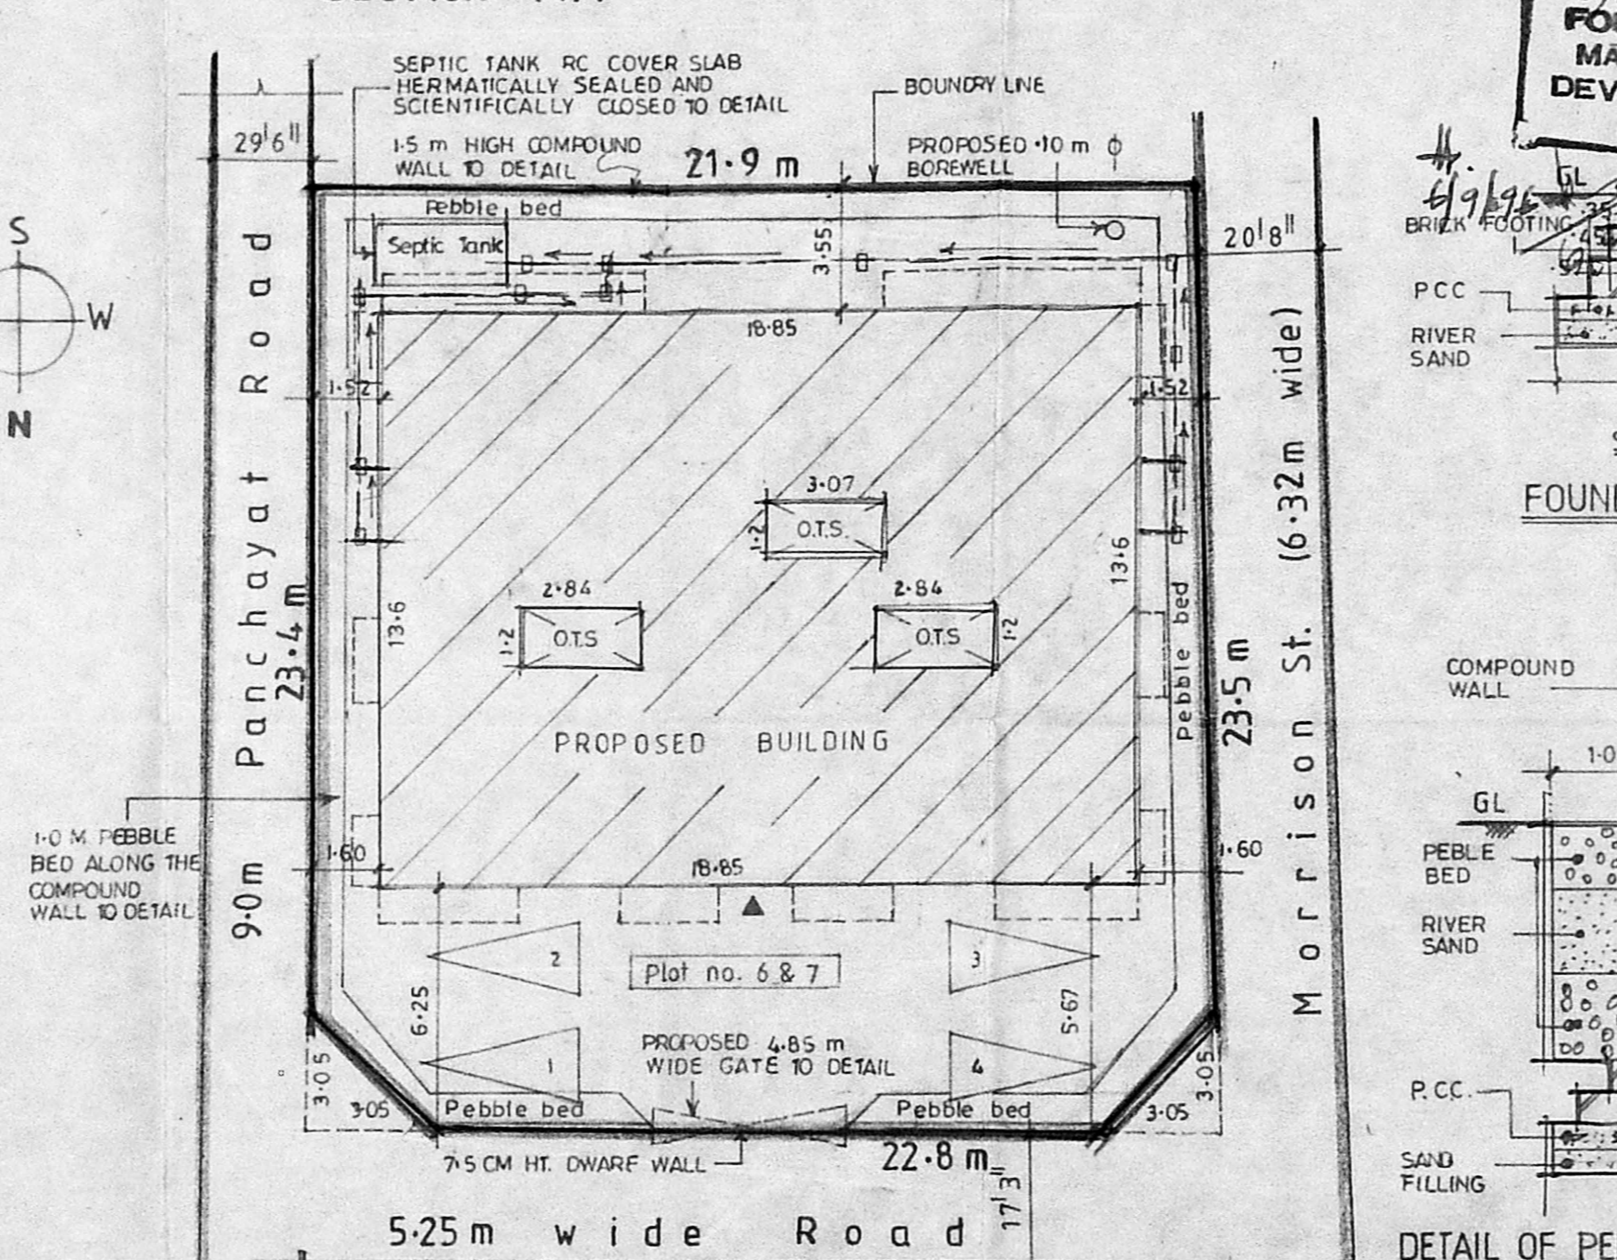


Site Plan (SCALE 1:200)

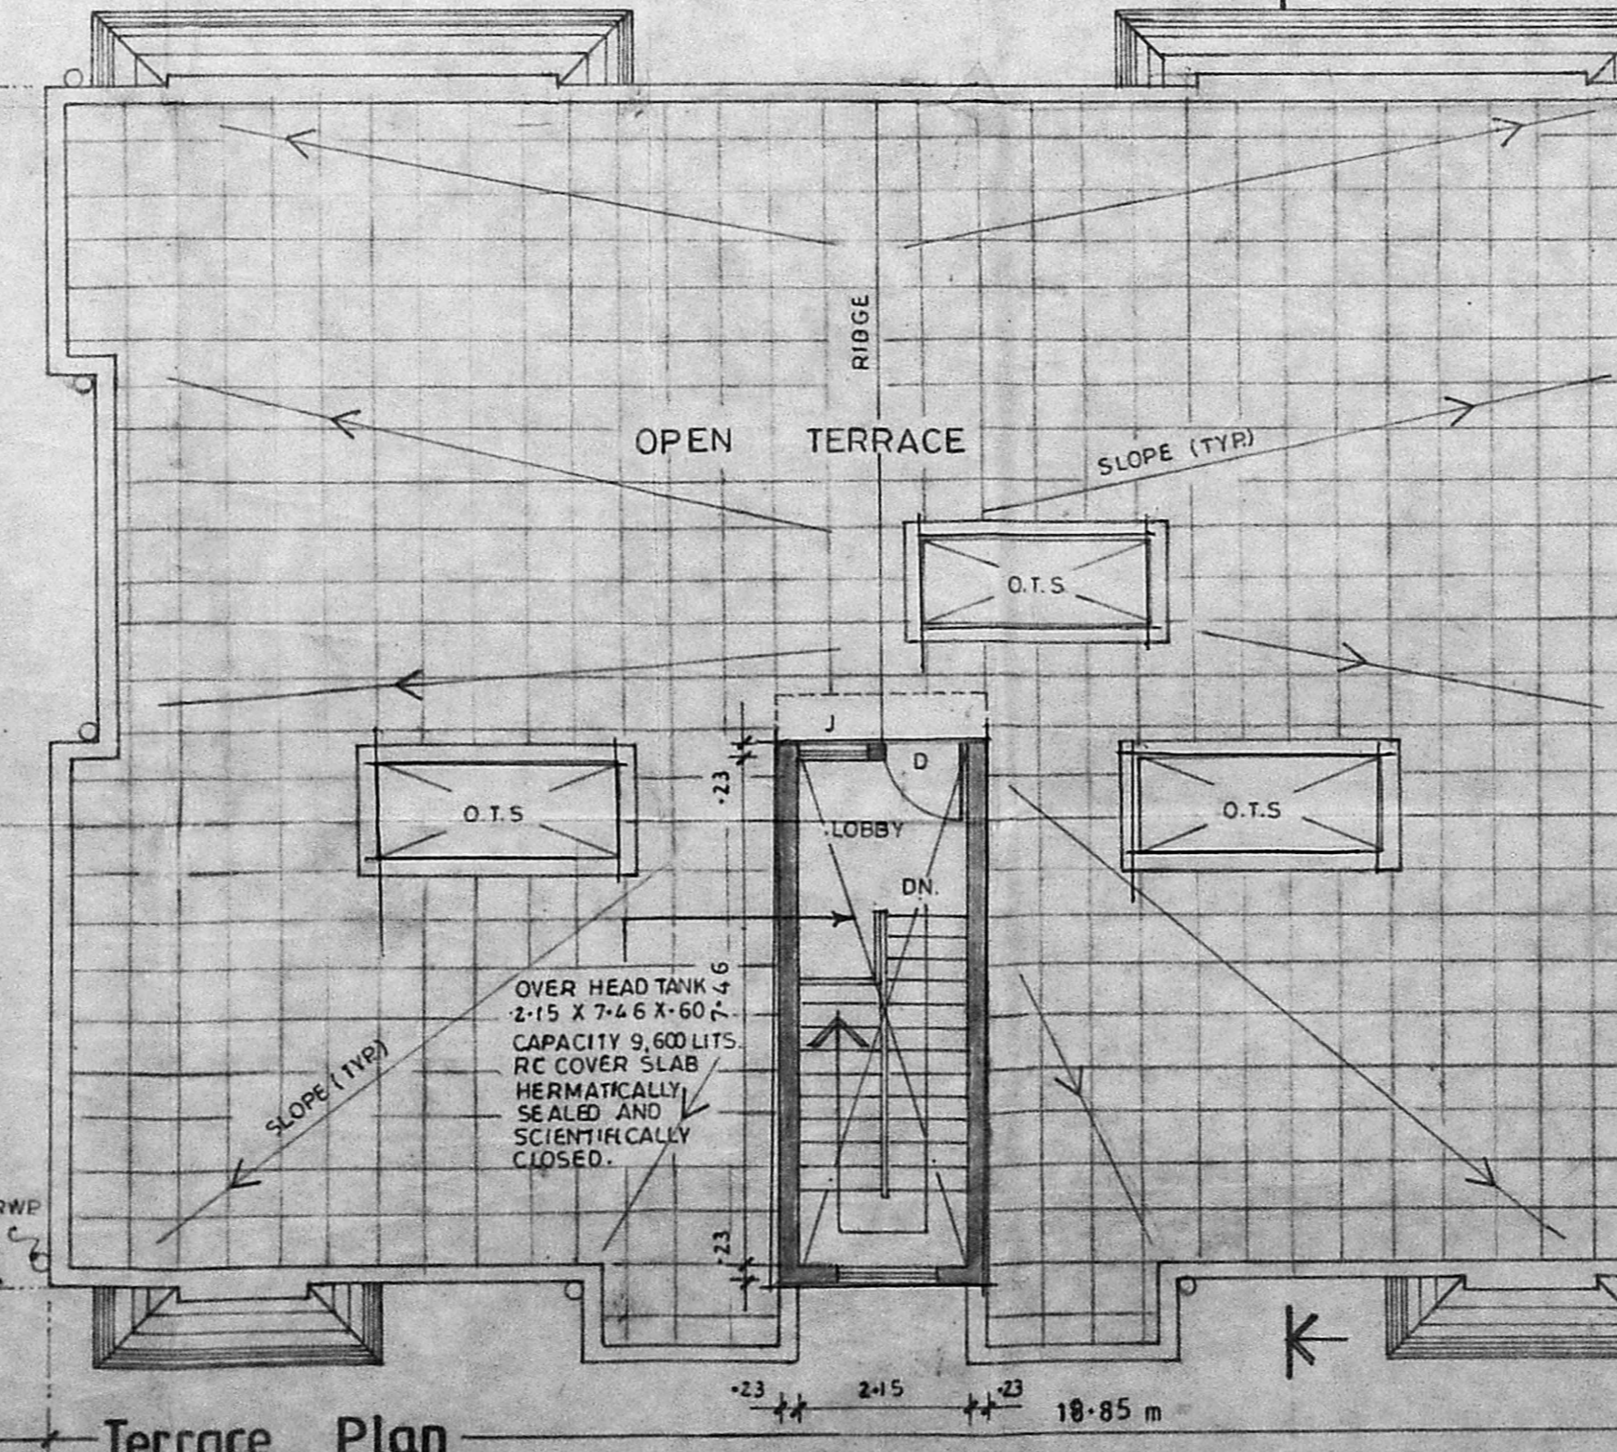


Terrace Plan

A/20542/423/96
Planning Permitt No. 423/96
APPROVED
SUBJECT TO THE CONDITIONS IN THIS OFFICE LETTER.
A2/2023/968
A2/20814/96
o/c Sanyal
FOR MEMBER SECRETARY
MADRAS METROPOLITAN
DEVELOPMENT AUTHORITY
MADRAS - 600 004.


FOUNDATION DETAIL
DETAIL OF COMPOUND WALL
DETAIL OF PEBBLE BED SECTION
DETAIL OF GATE

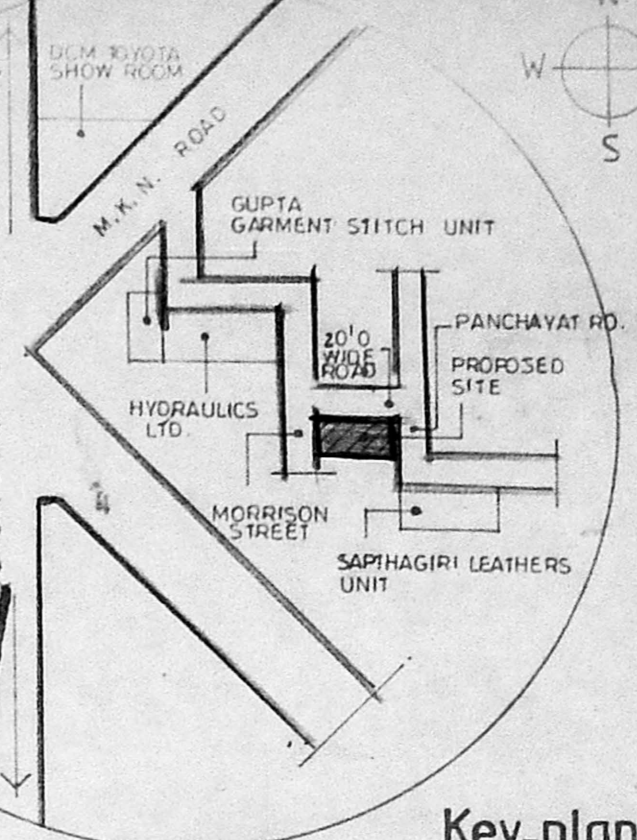


Key-plan (NOT TO SCALE)

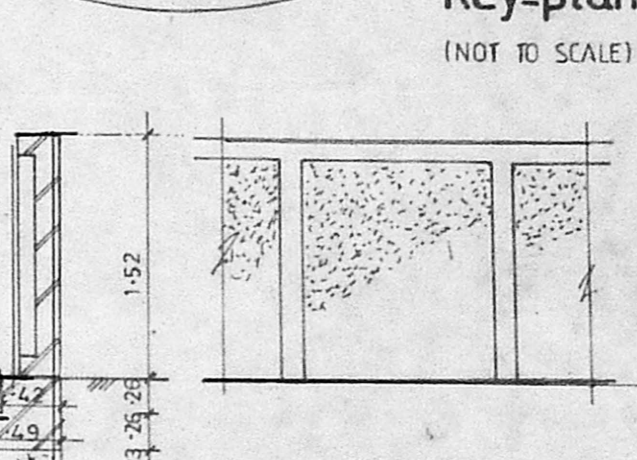

ELEVATION

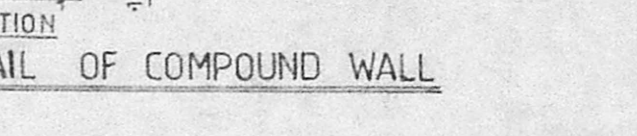


PLAN - 7.5 CM HT. DWARF WALL

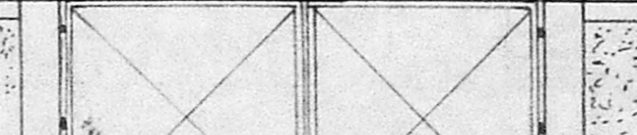


ELEVATION



PLAN

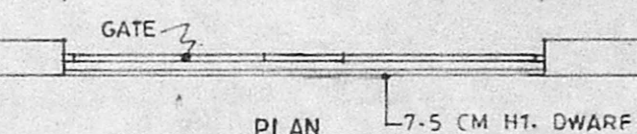


SECTION

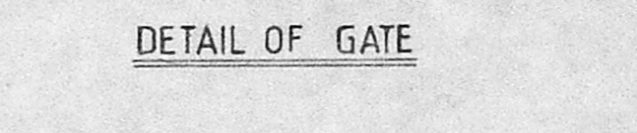


SECTION




PLAN

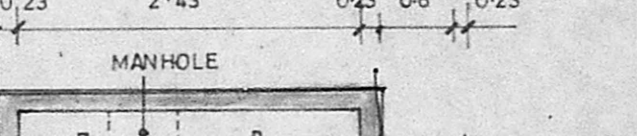


SECTION

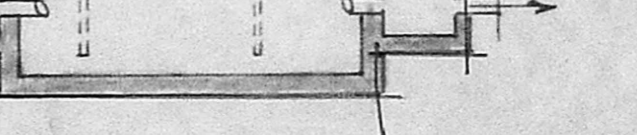


PLAN

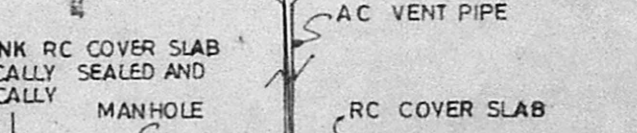


SECTION

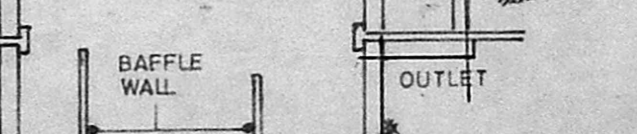

PLAN

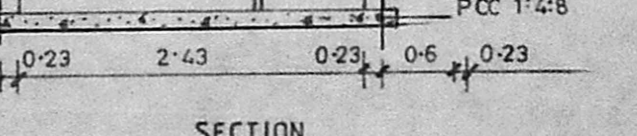

SECTION

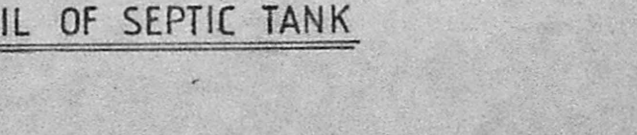

PLAN



SECTION