



PLAN SHOWING THE PROPOSED CONSTRUCTION OF RESIDENTIAL BUILDING IN S-FIRST FLOOR
 IN S.NO 882/3 PART PLOT: 3. NO 58. THIRUMULLAIYOVAL VILLAGE. AVADI MUNICIPAL LIMIT
 OWNER: THIRU. K.S. SOUNDAPPAN. SCALE 1:100

FOR OFFICE USE ONLY.

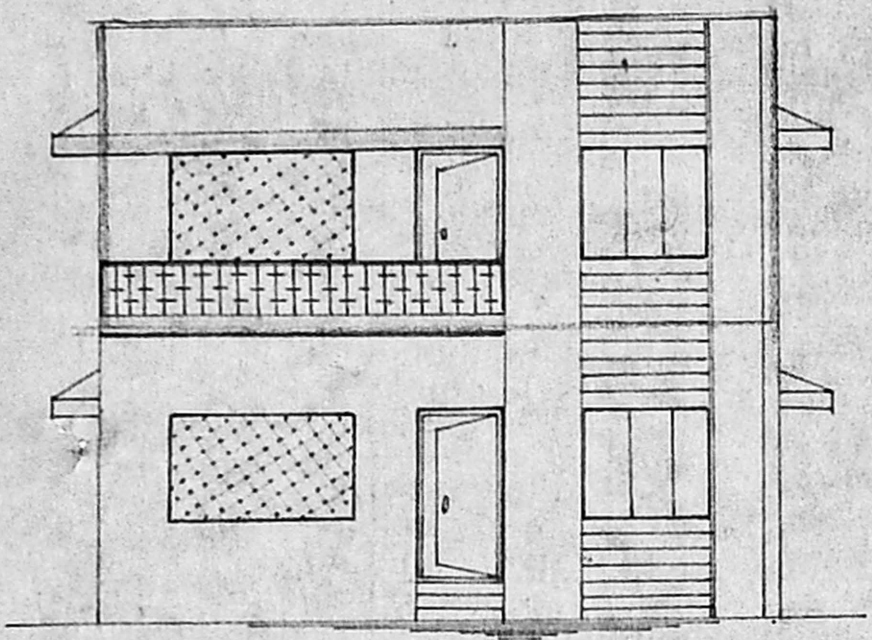


FRONT ELEVATION

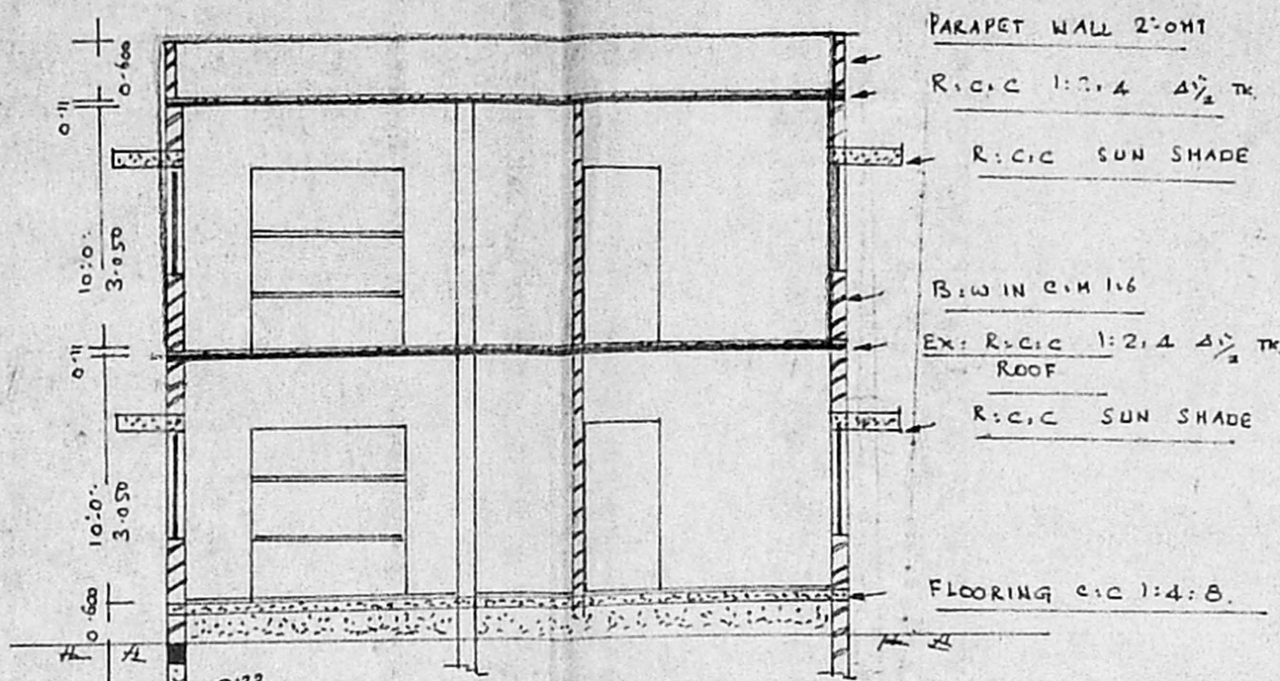


SECTION ON AB.

NOTE:-
 EXG. G-F PLAN ALREADY
 APPD IN B.A NO 396/88 FI
 Dt: 14.8.89
 P.PNO. 155/89 FI.

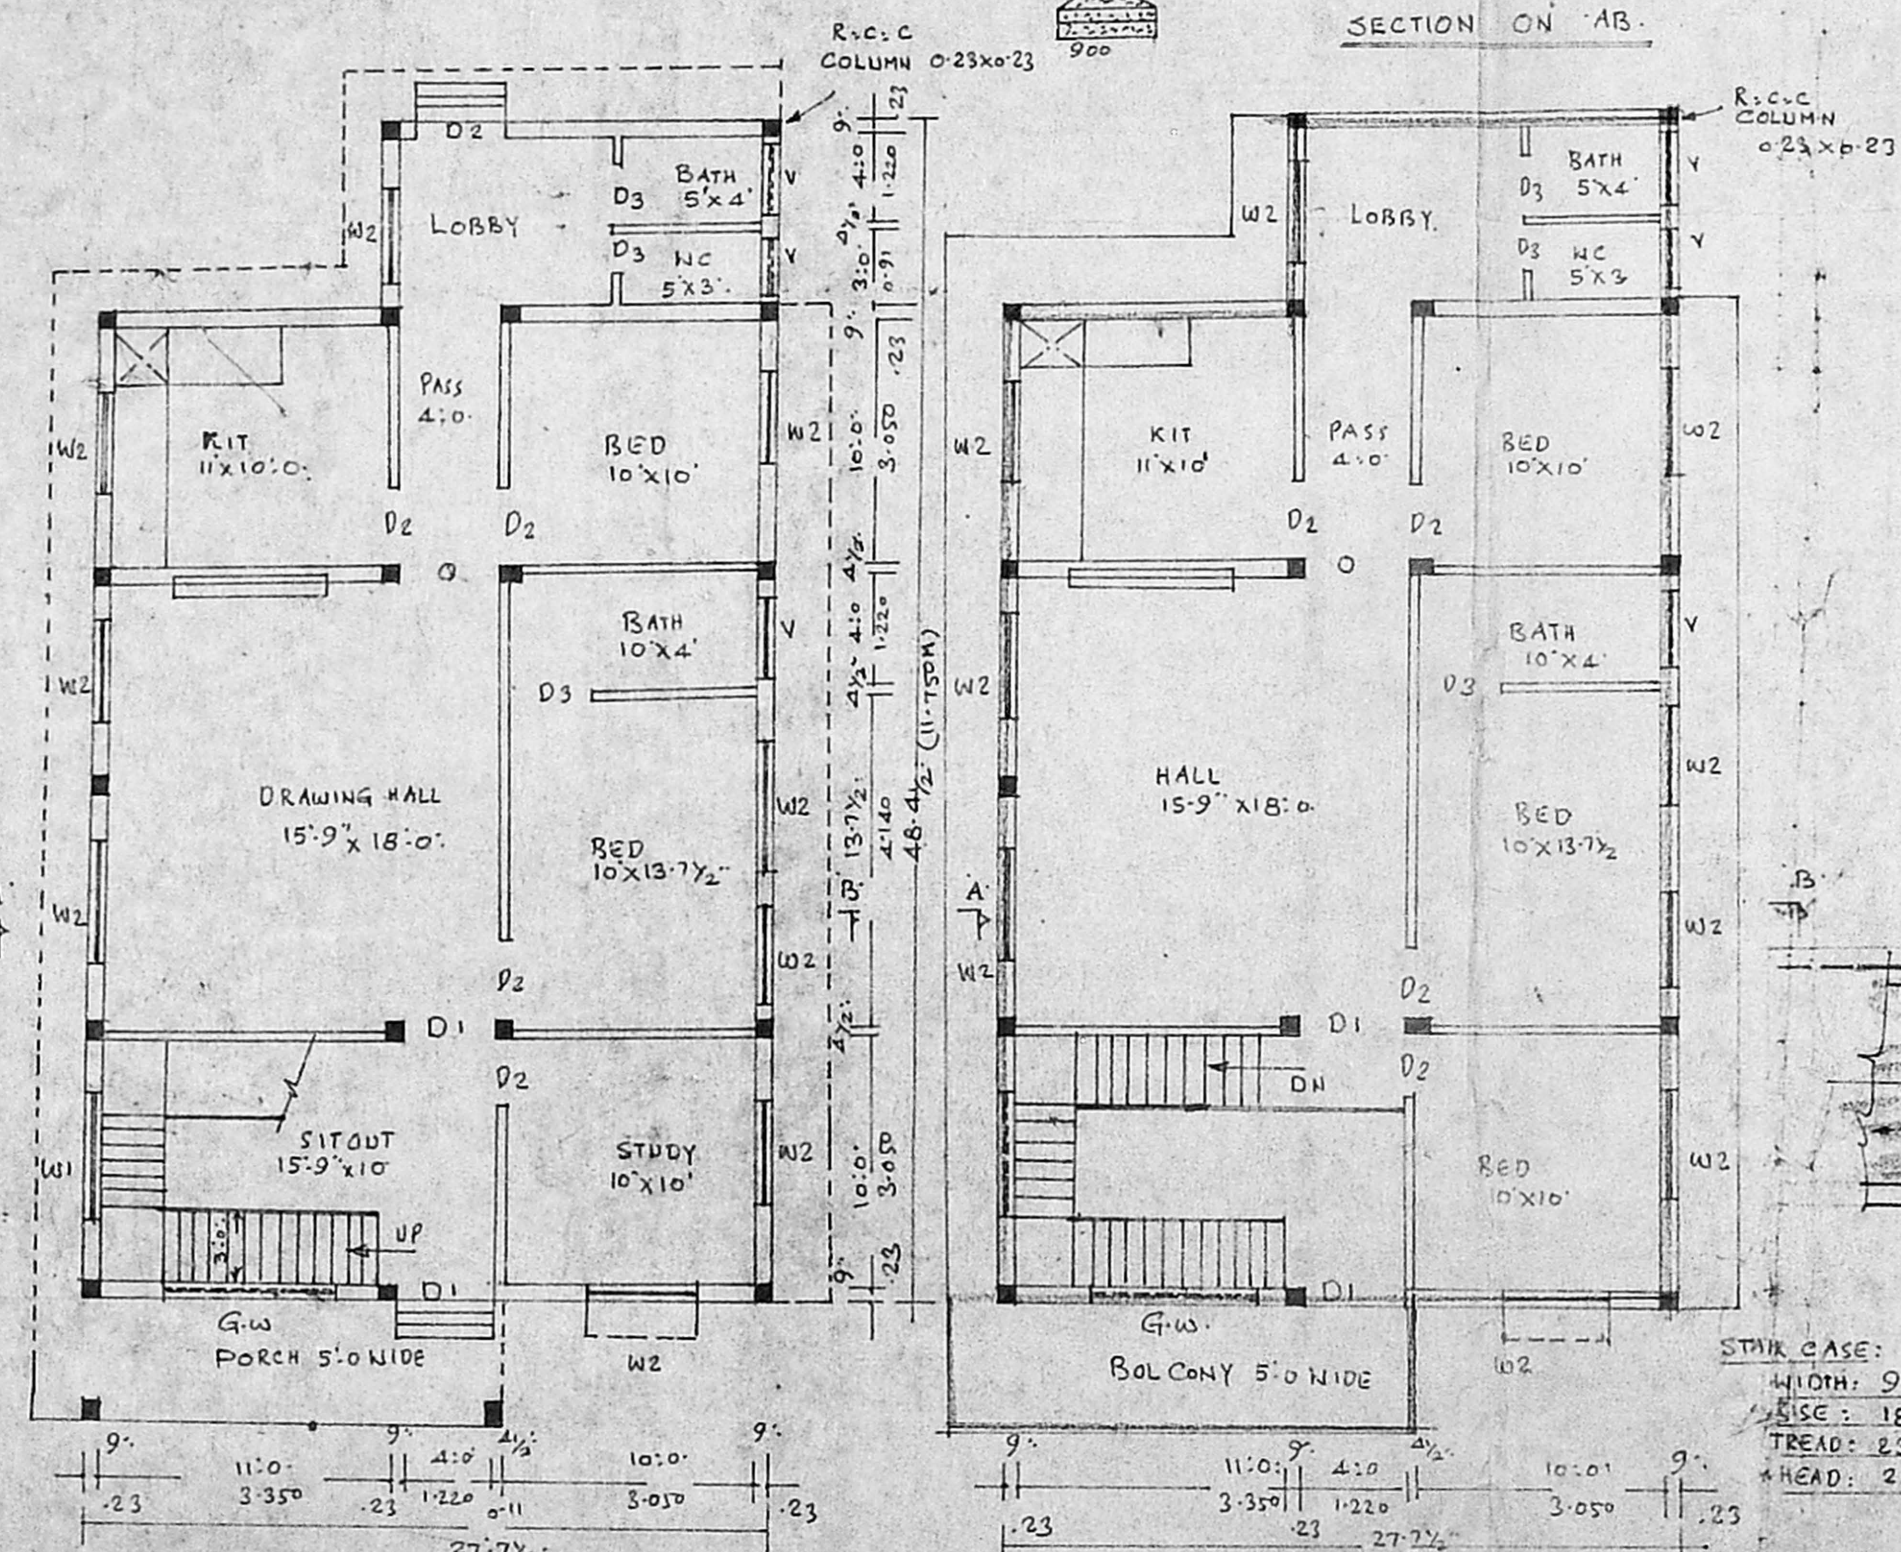

PLAN OF EXG. G-F.


PLAN OF PRO. F.F.

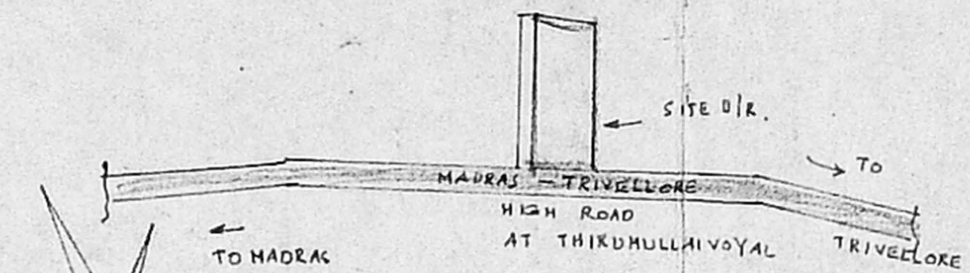

KEY PLAN

NOT TO SCALE

APPROVED
 SUBJECT TO THE CONDITIONS IN
 THIS OFFICE LETTER.
 No A2/2161/96 Date 2.7.96
 FOR MEMBER SECRETARY
 MADRAS METROPOLITAN
 DEVELOPMENT AUTHORITY
 MADRAS 600008.

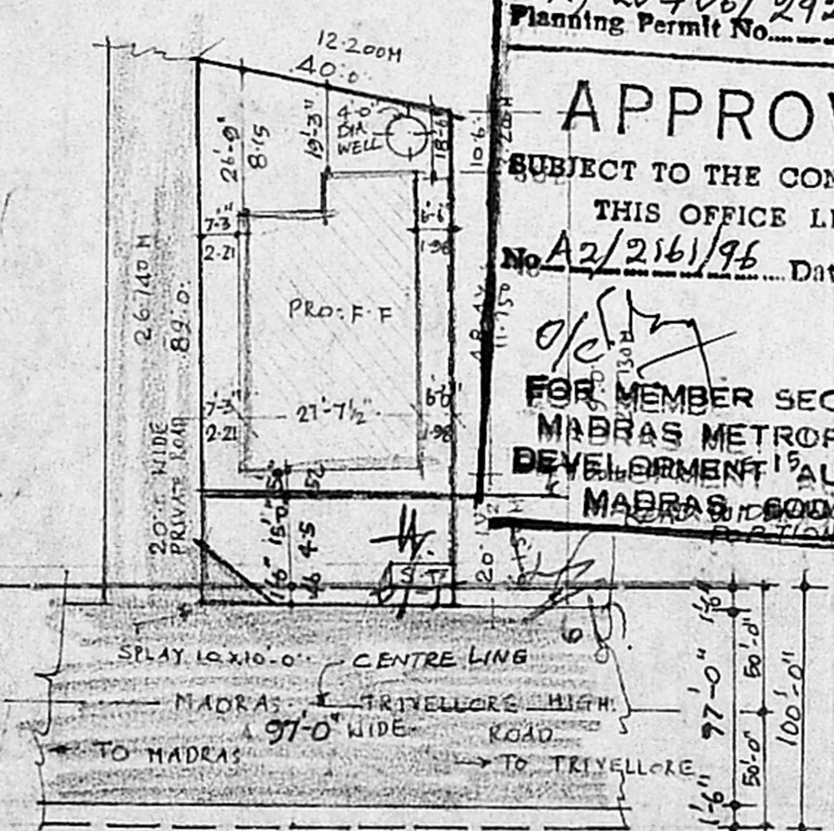

SITE PLAN
 SCALE 1:400

STAIR CASE:
 WIDTH: 90cm
 RISE: 18cm
 TREAD: 23cm
 HEAD: 2.40m

OWNER
 THIRU. K.S. SOUNDAPPAN

K. Perianayudhan
 Consulting Engineer,
 Licensed Surveyor
 Avadi Municipality
 Avadi Madras-54
 LICENSED SURVEYOR

BRIEF SPECIFICATIONS

FOUNDATION	C.C 1:4:8 15cm TK OVER SAND FILLING
SUPER STRUCTURE	BRCK WORK IN C.M 1:6
ROOF	R.C.C 1:2:4 4 1/2 TK WITH WEATHERING COURSE ON TOP
FLOORING	C.C 1:4:8 10cm TK OVER HARD CORE
PLASTERING	C.C 1:4:12mm TK FOR
JOINERIES	WALLS FIRST CLASS HARD WOOD

SCHEDULE OF JOINERIES

DOOR	C.W.	PANELLED	D1: 1000 X 2000
DOOR			D2: 900 X 2000
DOOR			D3: 150 X 2000
WINDOW			W1: 1500 X 1370
WINDOW			W2: 900 X 1370
VENTILATOR			V: 900 X 600

AREA STATEMENT.
 AREA OF SITE: 3354.00 SFT OR 312.00m².
 AREA OF EXG. G-F: 112.00 SFT OR 103.50m².
 AREA OF PRO. F.F: 112.00 SFT OR 103.50m².
 COVERAGE: 34% F.S.I. 0.680.

LEGEND:
 BOUNDARY SHOWN: ———
 PRO: CONSTN SHOWN: ———
 ROAD WIDENING ———
 BUILDING LINE ———