


A/24032/617/96
 Planning Permit No.
APPROVED
 SUBJECT TO THE CONDITIONS IN
 THIS OFFICE LETTER.
 No. 12/23255/96 Date: 18.12.96
 o/c S. S. S.
**FOR MEMBER SECRETARY
 MADRAS METROPOLITAN
 DEVELOPMENT AUTHORITY
 MADRAS - 600 008.**

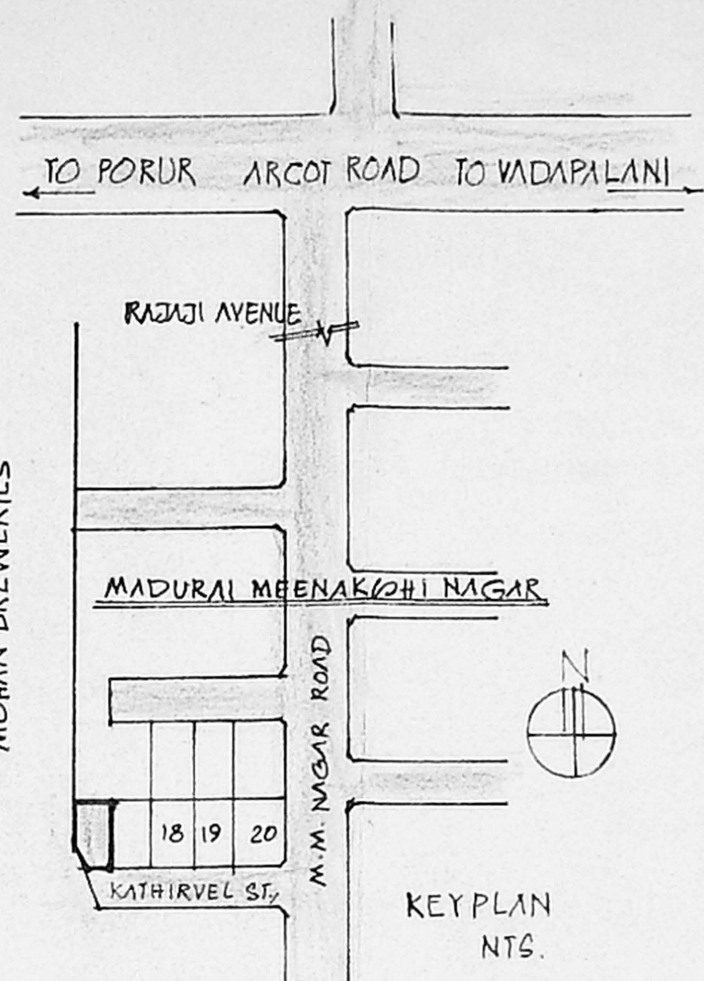

PRO. CONSTRUCTION OF RESIDENTIAL BLDG.
 IN PLOT NO. 17-B S.No.176, AT KATHIRVEL ST.,
 MADURAI MEENAKSHI NAGAR,
 VALASARAVAKKAM, MADRAS-87.

LAY-OUT APPROVED BY LPDM/DTP NO: 12/72


ALL MEASUREMENTS ARE IN CENTIMETRES AND FEET
 SCALE 1"=100' OR 1"=8.0'

AREA STATEMENT:
 PLOT EXTENT : 1322 SFT OR 122.86 M²
 GROUND FLOOR AREA : 547 " OR 50.80 "
 FIRST FLOOR AREA : 457 " OR 43.40 "
 COVERAGE : 41%
 F.S.I : 0.76

COLOR INDEX:
 PROPOSED : [Symbol]
 BOUNDARY : [Symbol]
 ROAD : [Symbol]


JOINERIES:

D DOOR	31.3" x 71.0"	100 X 214
P1 "	31.0" x 71.0"	091 X 214
D2 "	21.6" x 71.0"	076 X 214
W WINDOW	51.0" x 41.6"	193 X 137
W1 "	31.0" x 41.6"	091 X 137
W2 "	31.0" x 41.6"	091 X 137
V VENTILATOR	31.0" x 11.6"	091 X 046

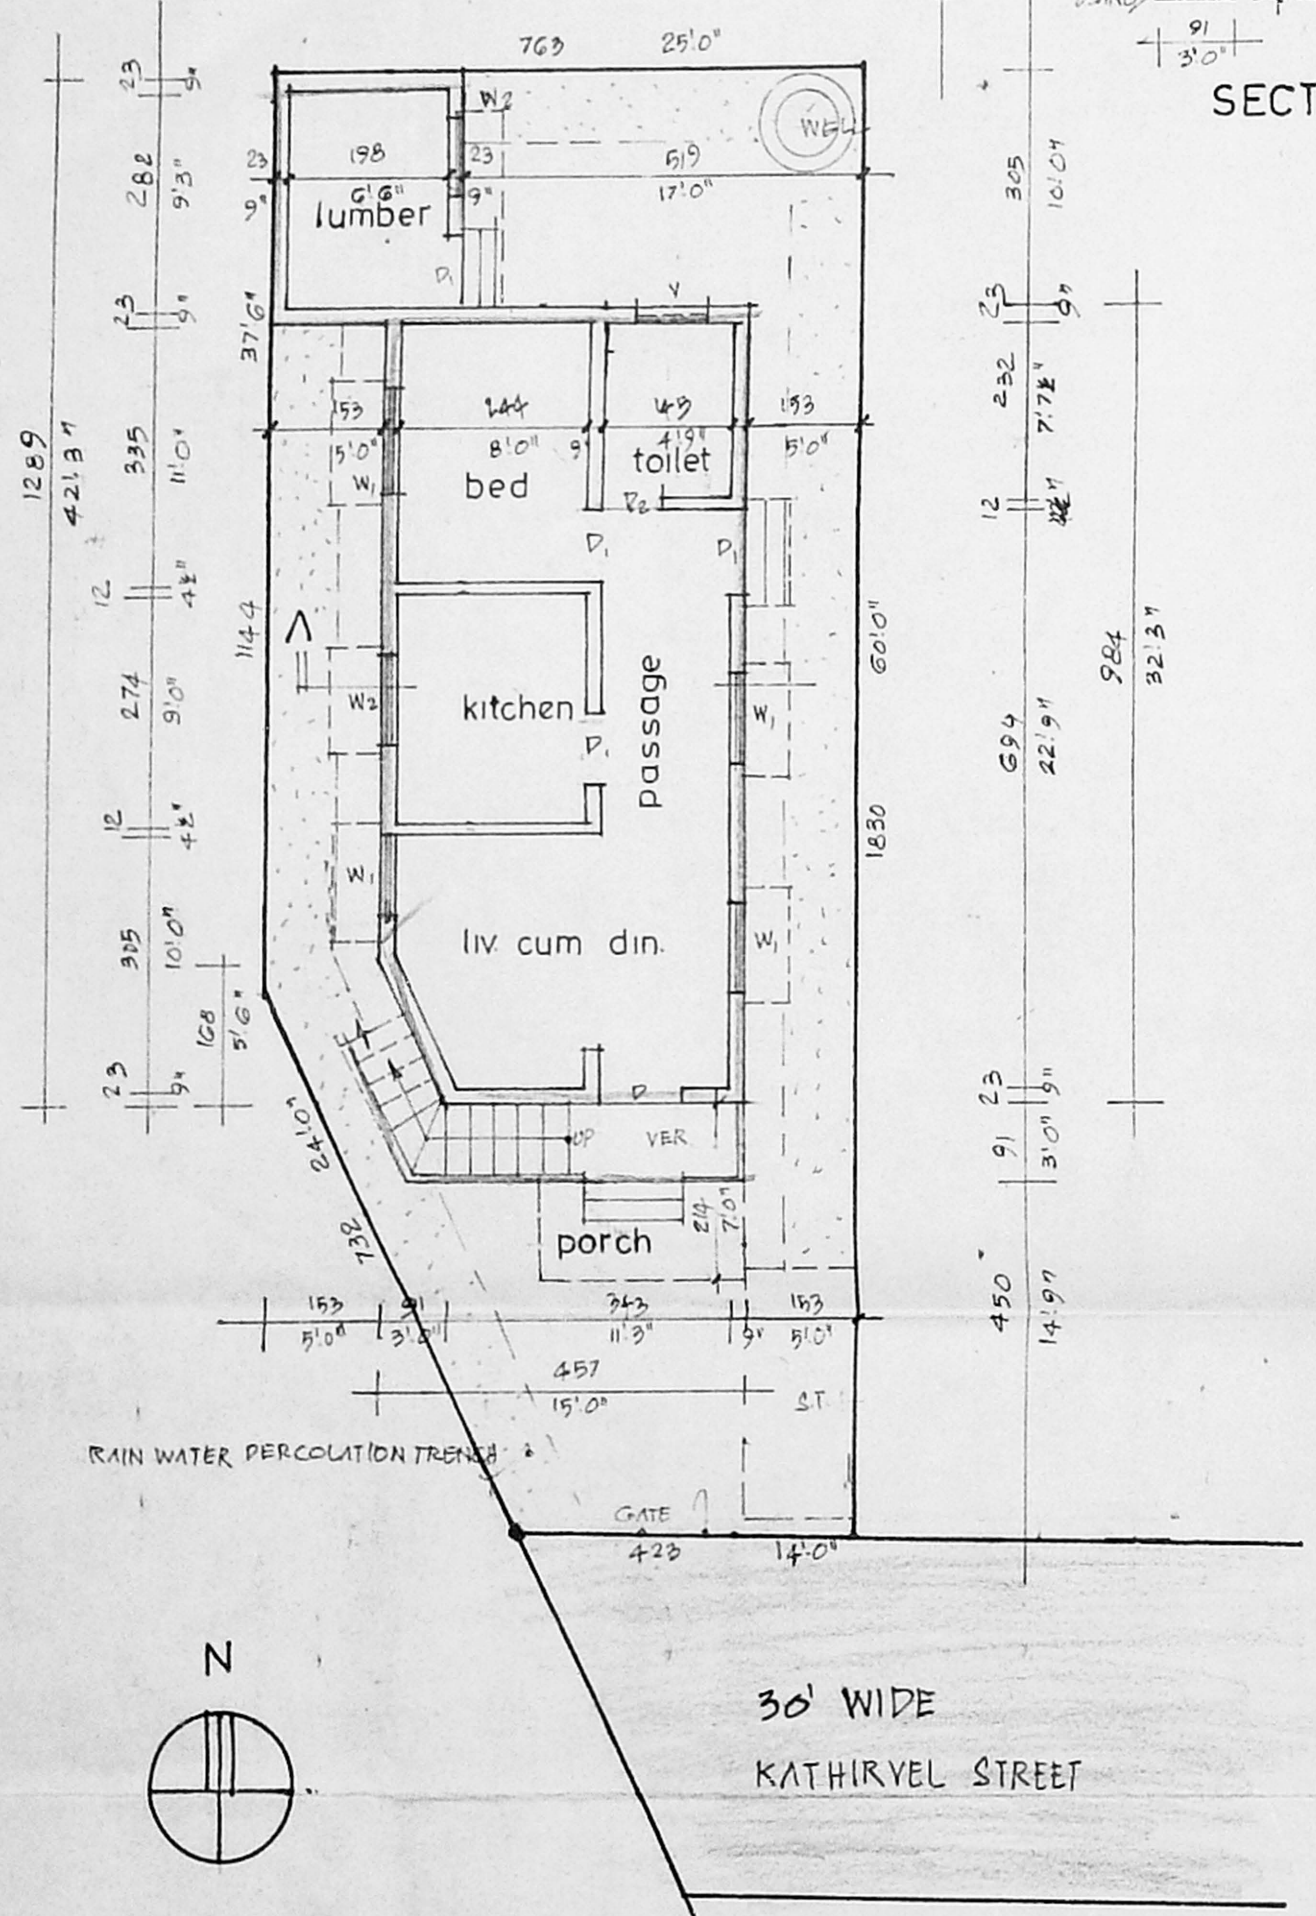


SECTION ON AA


17/12/96

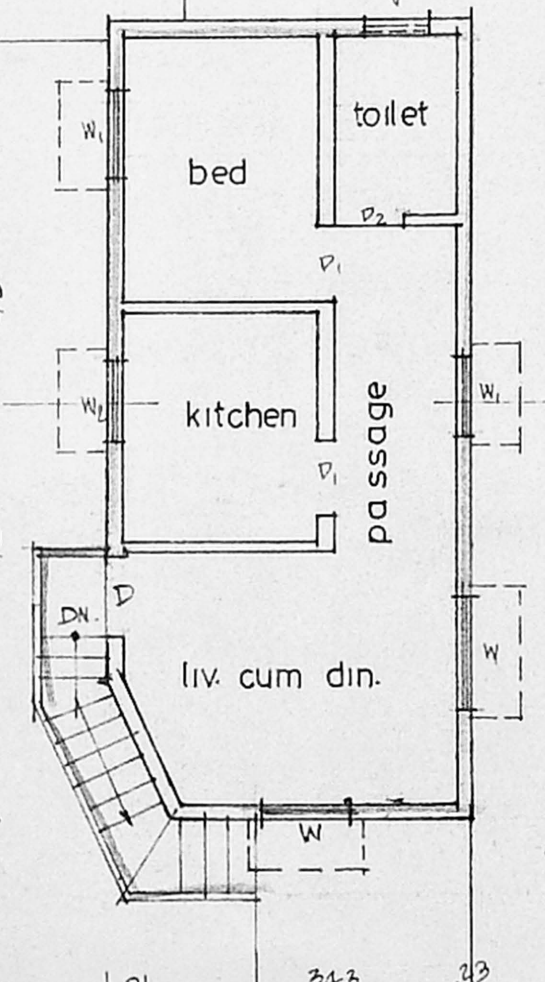


FIRST FLOOR PLAN

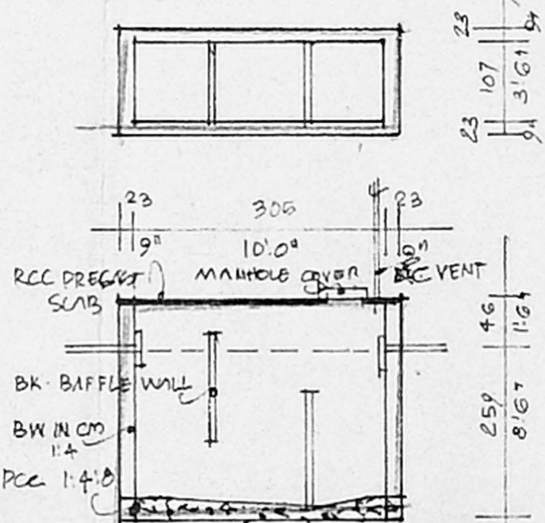


SEPTIC TANK DETAILS

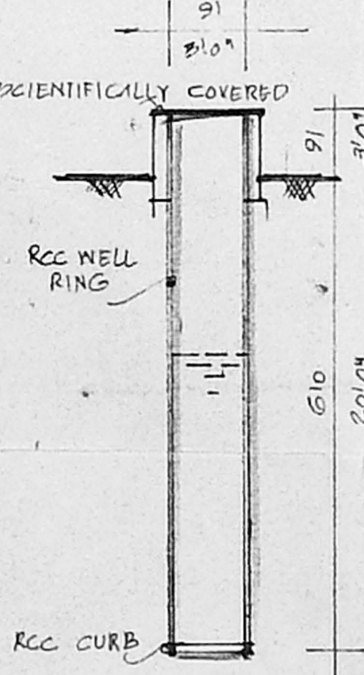

WELL DETAILS.

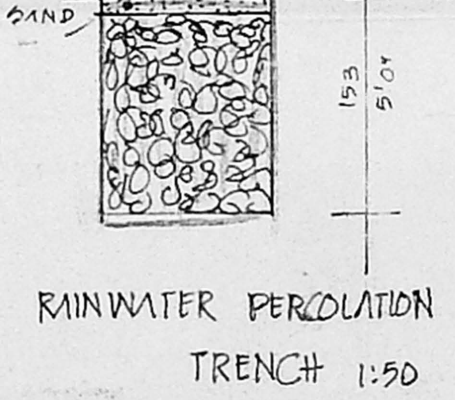

RAINWATER PERCOLATION TRENCH 1:50

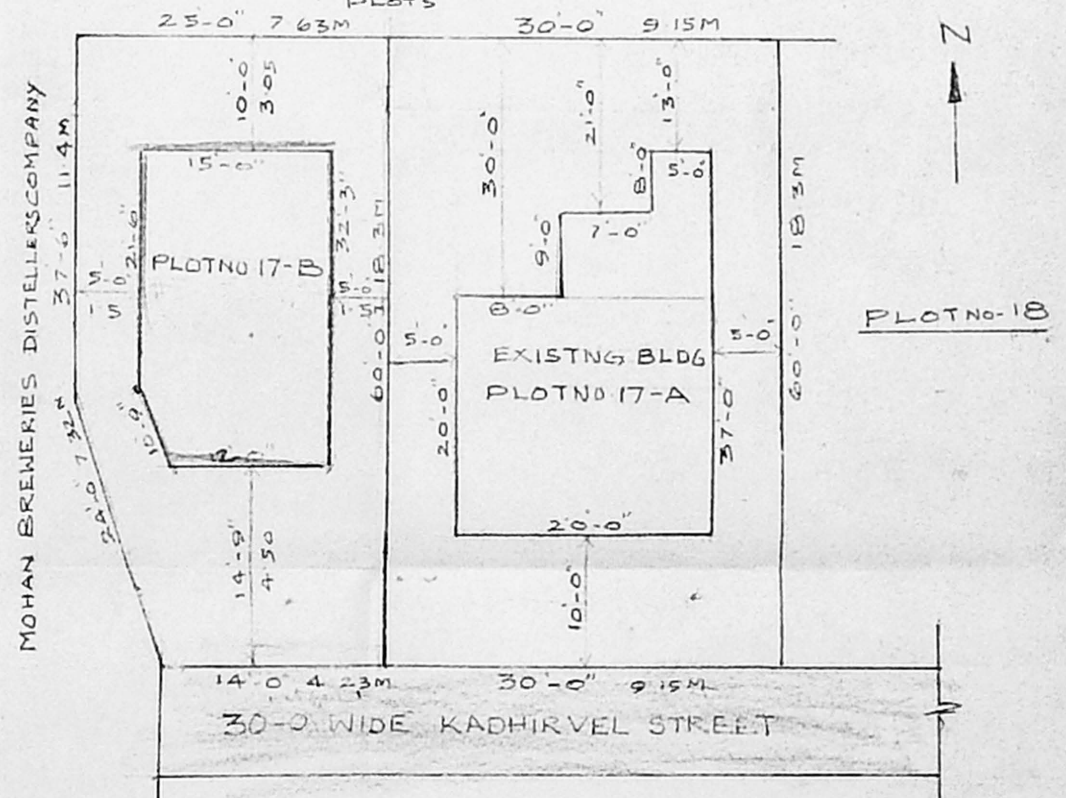

RESIDARY PLOT DETAILS SCALE 1"=40'-0"

S. Ananda Selvan Amie

S. ANANDA SELVAN AMIE
 LICENSED SURVEYOR - CLASS - I
 REGD: 656 CORPORATION OF MADRAS
 KURAL ASSOCIATES
 127, A ROYAL ROAD - VIJAYAGAR KANNAM
 MADRAS - 52.

LICENSED SURVEYOR

OWNER