



KEY PLAN.
(NOT TO SCALE)

FRONT ELEVATION


SECTION AT XX

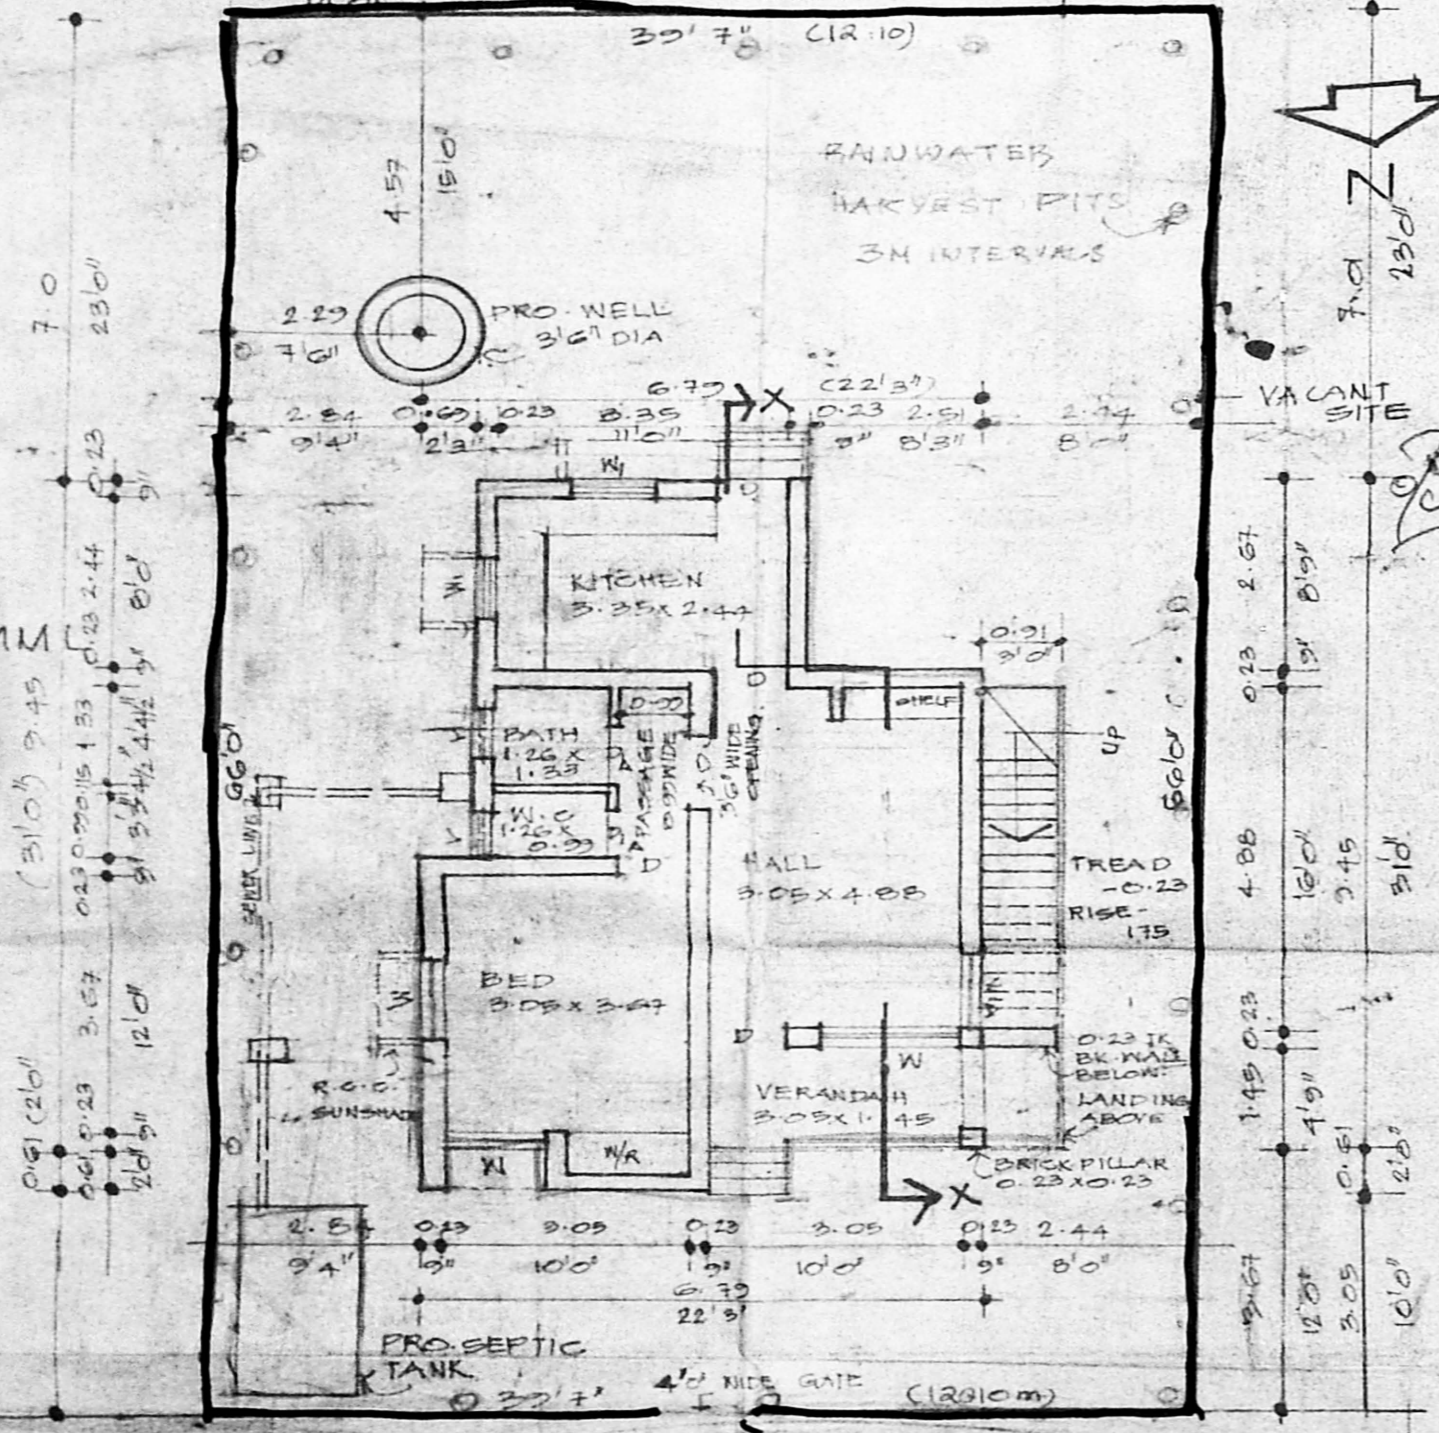


APPROVED
SUBJECT TO THE CONDITIONS IN THIS OFFICE AFTER
No. 22/16393/96 dt 28-11-96
FOR MEMBER SECRETARY
MADRAS METROPOLITAN
DEVELOPMENT AUTHORITY
MADRAS - 600 008.

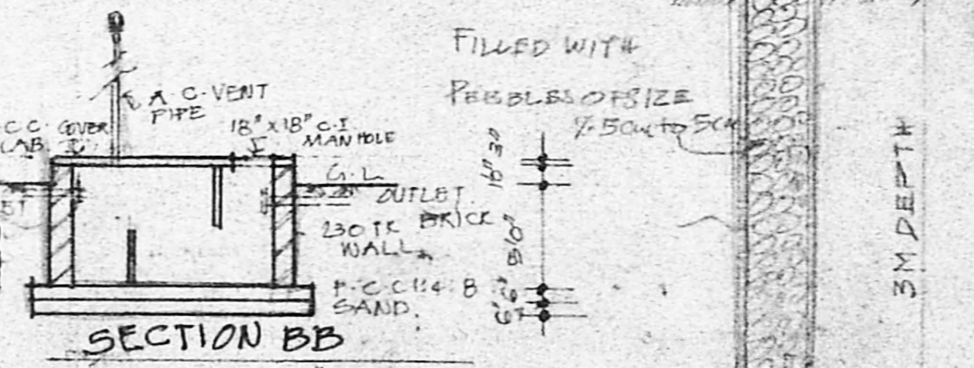


SECTION BB

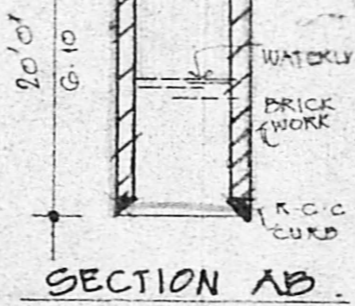


SECTION AB

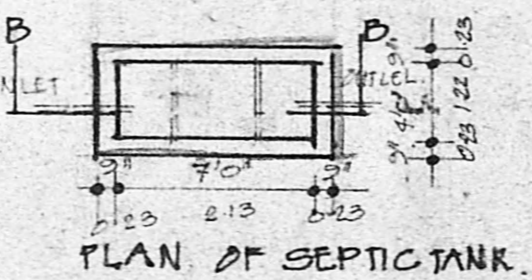

PLAN OF SEPTIC TANK

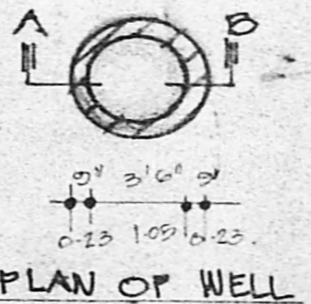

PLAN OF WELL

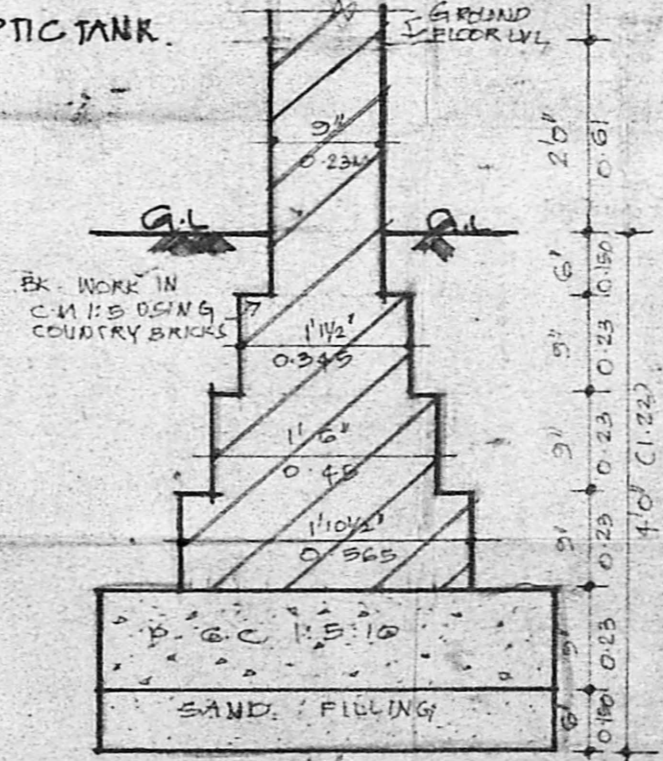

FOUNDATION DETAIL
SCALE 1:30

PROPOSED RESIDENCE AT PLOT NO. 2, SINGARA THOTTAM STREET, VANDALUR, CHENGAI M.G.K. DIST. S.NO. 156B/3A, 2A, PATA NO 399, U.S.NO. 156B/3A, 2A 2.

SCHEDULE OF JOINERY

| NO. | DESCRIPTION | SIZE IN FEET | SIZE IN M |
|-----|---------------------------------|--------------|-------------|
| D | COUNTRY WOOD FRAMED FLIGHT DOOR | 3'0" x 7'0" | 0.91 x 2.13 |
| D1 | DOOR | 2'6" x 7'0" | 0.76 x 2.13 |
| DA | G.I. SHEET DOOR WITHOUT FRAME | 2'6" x 7'0" | 0.76 x 2.13 |
| W | GLAZED WINDOW | 4'0" x 4'6" | 1.22 x 1.37 |
| W1 | DOOR | 4'0" x 3'0" | 1.22 x 0.91 |
| V | R.C.C. JALLY | 2'0" x 1'6" | 0.61 x 0.46 |
| WA | COUNTRY WOOD GLAZED WINDOW | 3'0" x 4'6" | 0.91 x 1.37 |

AREA STATEMENT

| | IN SQ. FT. | IN SQ. M. |
|--------------------------------------|------------|-----------|
| 1. PLOT AREA | 2812.48 | 262.70 |
| 2. GROUND FLOOR (EXCLUDING VERANDAH) | 545.00 | 50.63 |
| 3. VERANDAH | 51.00 | 4.738 |

SCALE 1"=80' OR 1:100

SPECIFICATIONS

- CONVENTIONAL FOUNDATION IN BRICK MASONRY
- SUPER STRUCTURE - BRICK MASONRY USING II CLASS BRICKS
- R.C.C. LINTEL, ROOF & SUNSHADE
- COUNTRY WOOD DOOR, GLAZED WINDOW PAINTED & FINISHED
- GRAND FLOOR FINISH
- LIME WASH FOR WALLS. WALLS PLASTERED IN C.M.I. 3 AND CEILING IN C.M.I. 3.

NOTE: - SHOWN THIS PRO. CONSTRUCTION PLOT BOUNDARY EXISTING ROADS.

OWNERS SIGNATURE: *R. Padmanabham*

A. K. S. RAGHAVAN
CONSULTING ENGINEER
LICENSED SURVEYOR
CLASS I NO. 92
CORPORATION OF MADRAS
LICENSED SURVEYOR
MADRAS - 600 017