



FRONT ELEVATION  
SCALE 1/8" = 1'-0" (1:100)

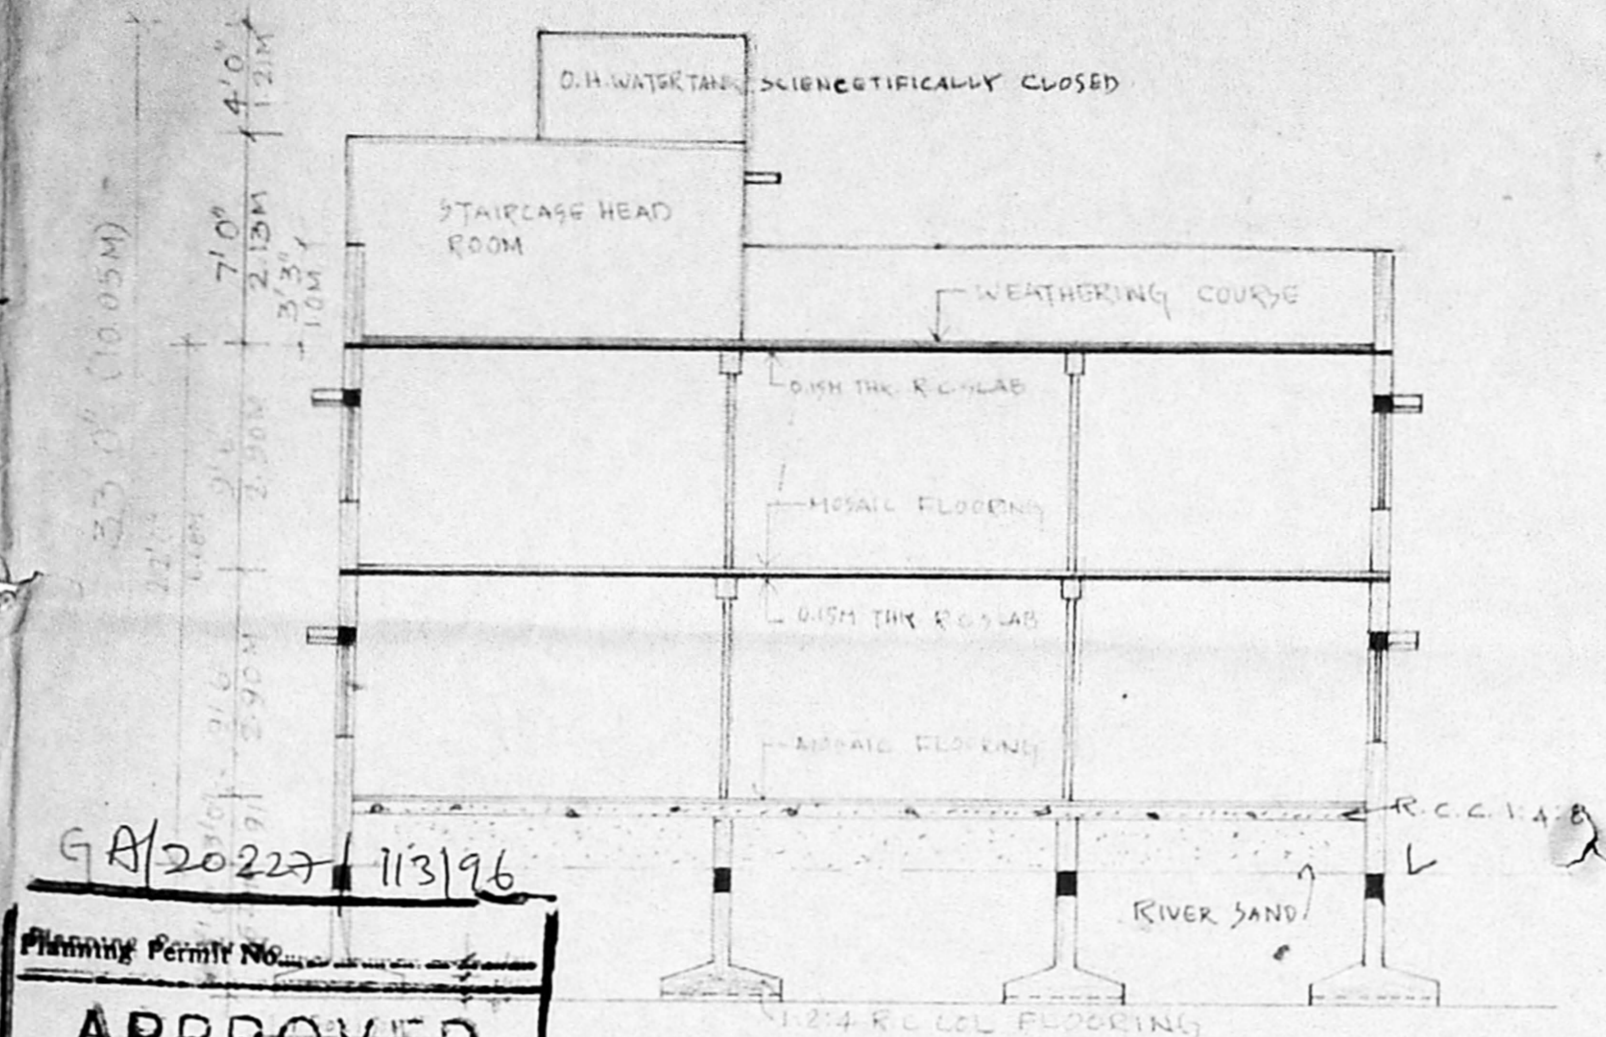


SECTION AA  
SCALE 1/8" = 1'-0" (1:100)


GA/20227/11396  
Planning Permit No. **APPROVED**  
SUBJECT TO THE CONDITIONS IN THIS OFFICE ORDER.  
No. A2/2365/96 Date: 2-3-96  
for MEMBER SECRETARY  
MADRAS METROPOLITAN  
DEVELOPMENT AUTHORITY  
MADRAS - 600 008.

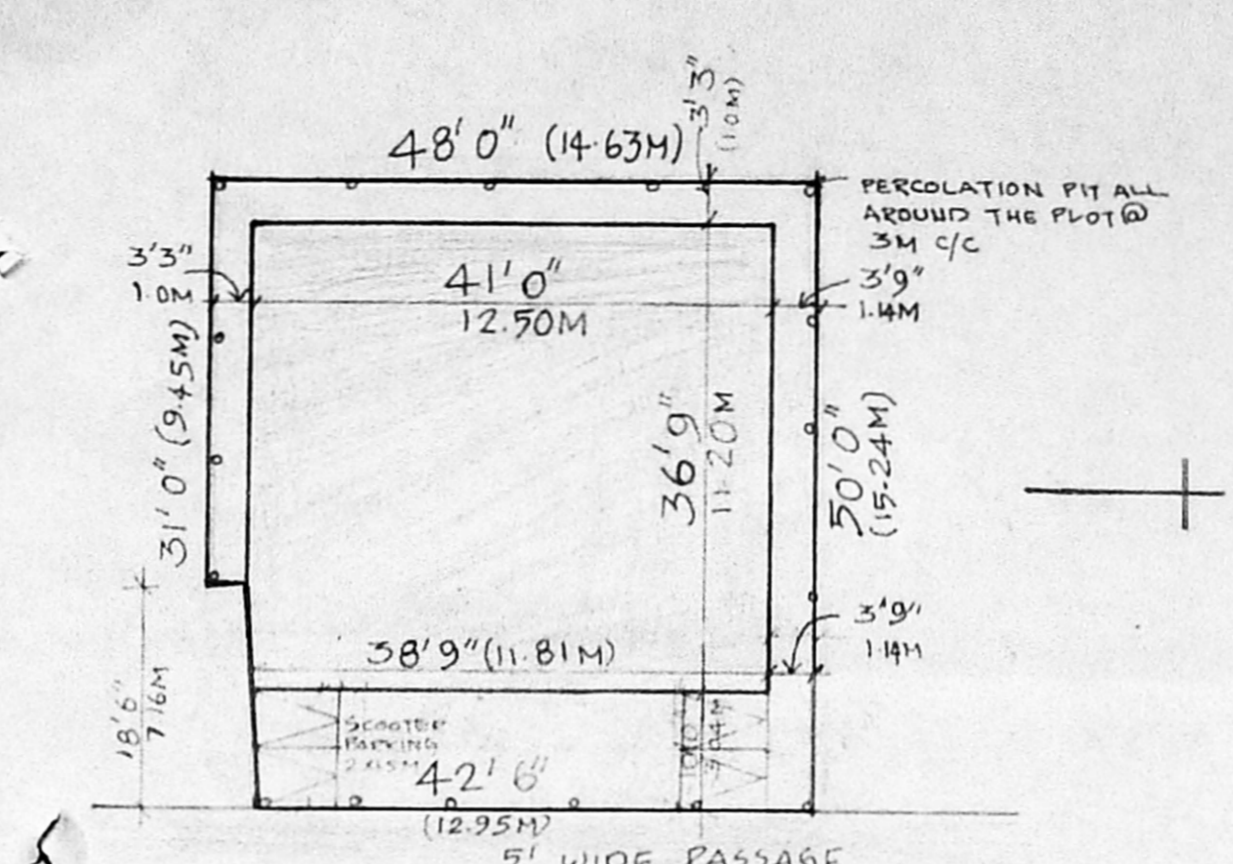


SITE PLAN  
SCALE 1/16" = 1'-0" (1:200)

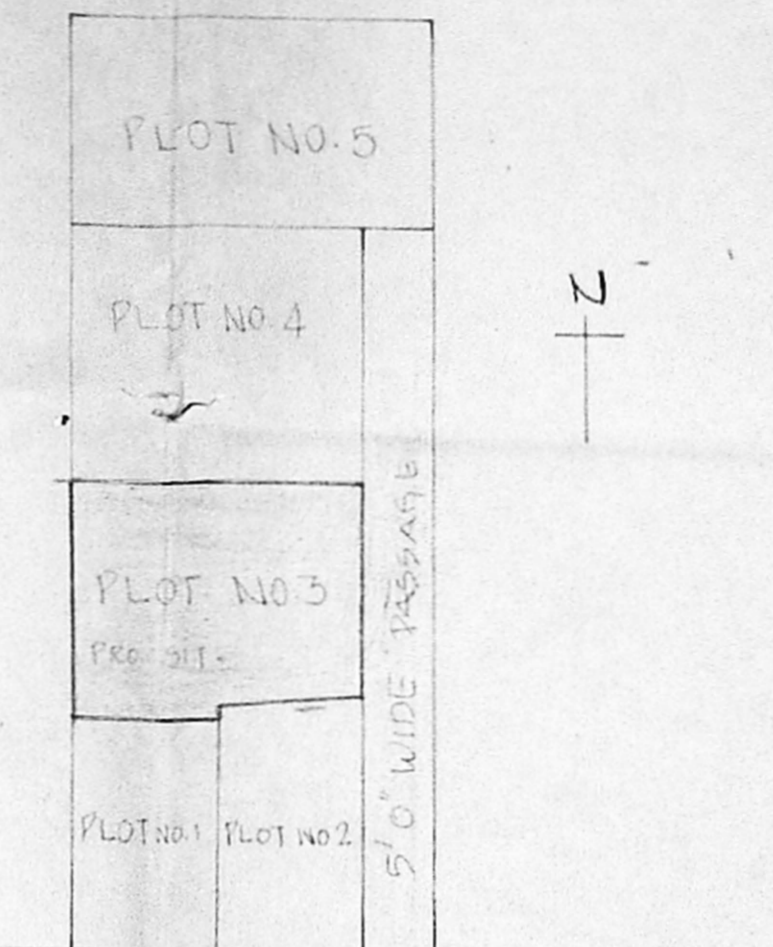


KEY PLAN NOT TO SCALE

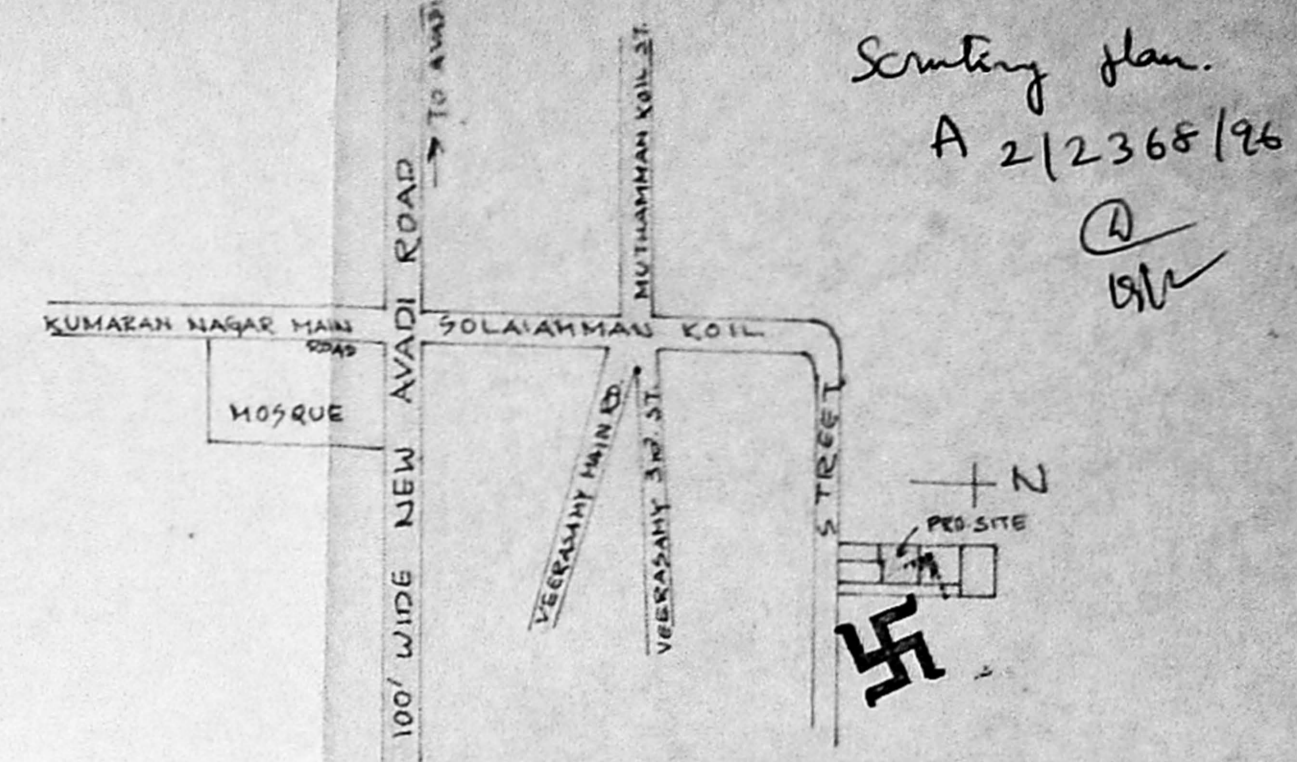


Scouting plan  
A 2/2365/96  
SW

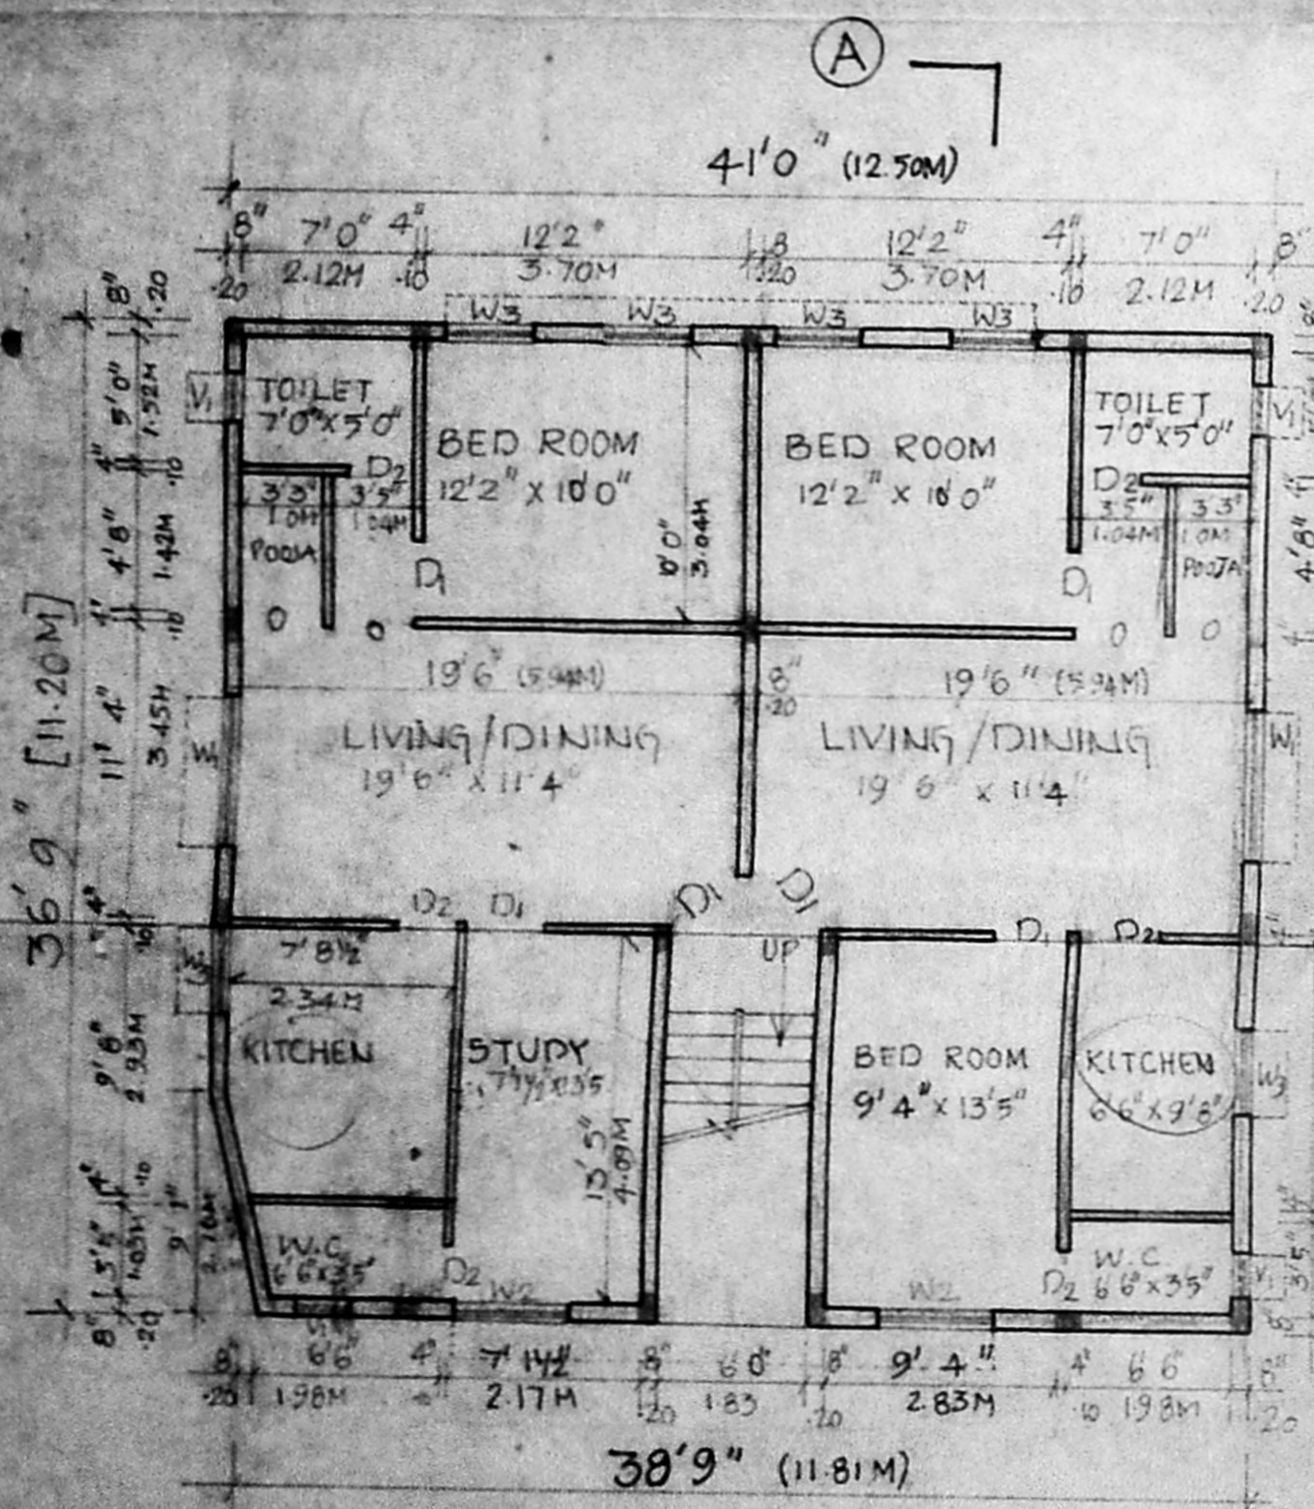


GROUND FLOOR PLAN  
SCALE 1/8" = 1'-0" (1:100)

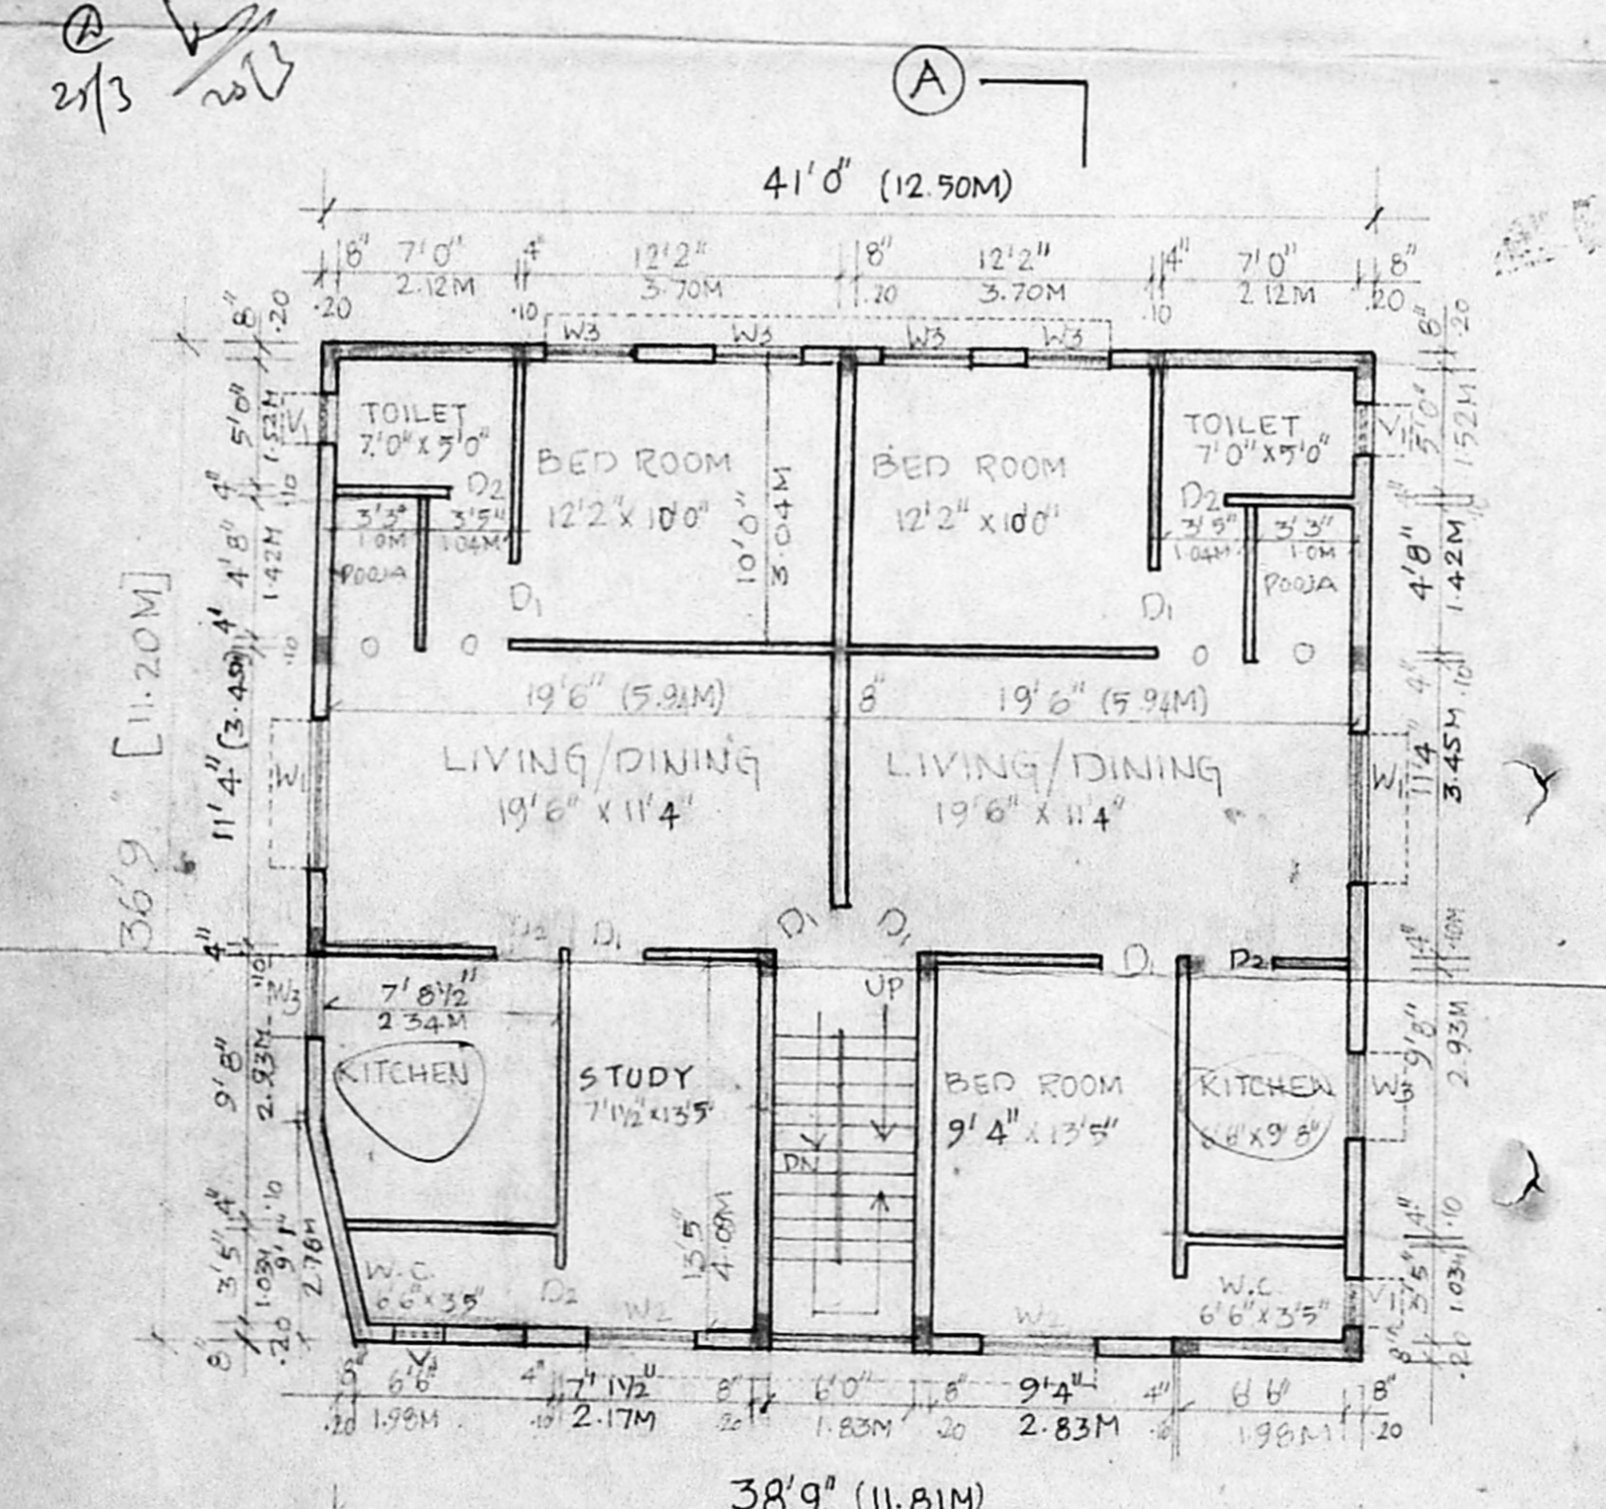

FIRST FLOOR PLAN  
SCALE 1/8" = 1'-0" (1:100)

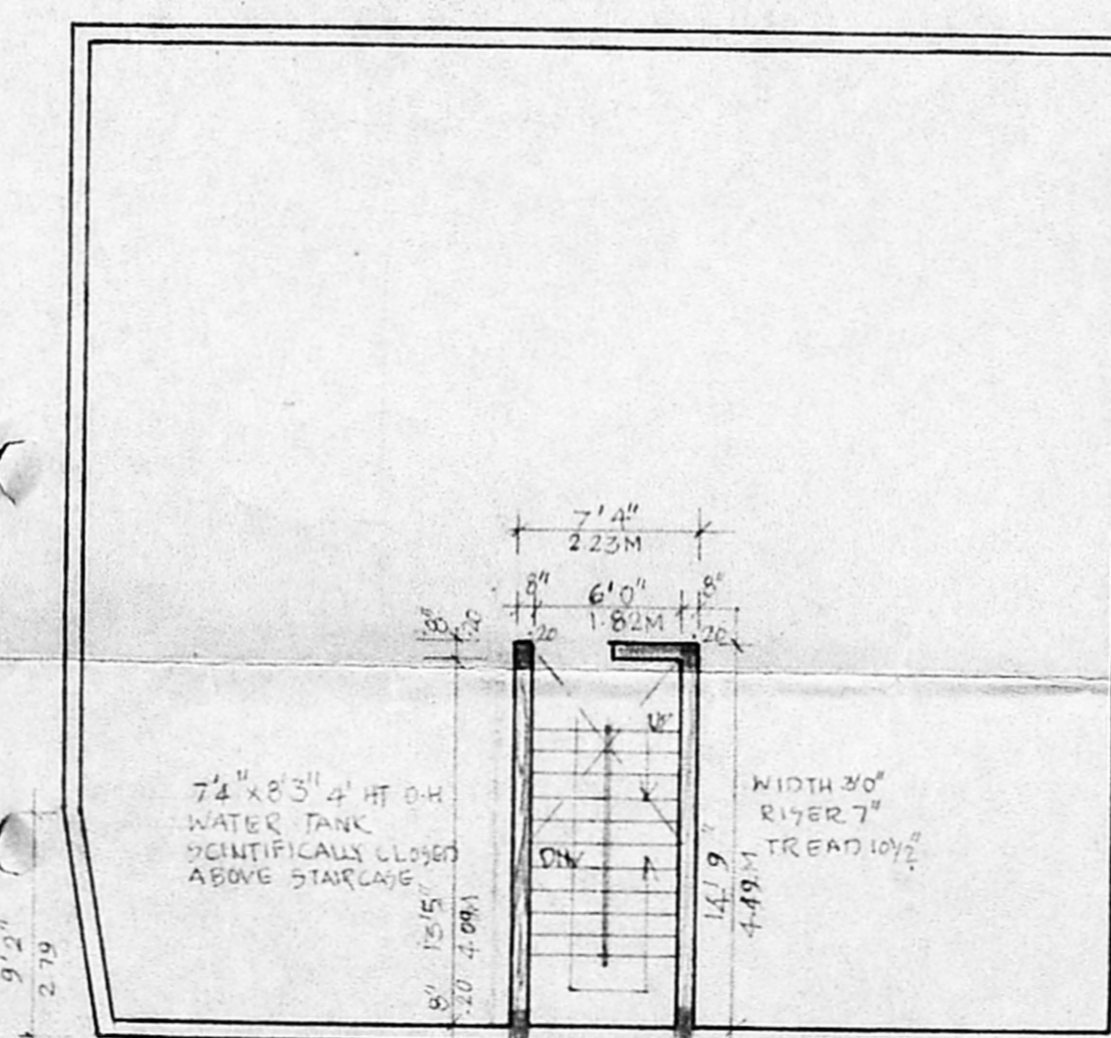

TERRACE FLOOR PLAN  
SCALE 1/8" = 1'-0" (1:100)

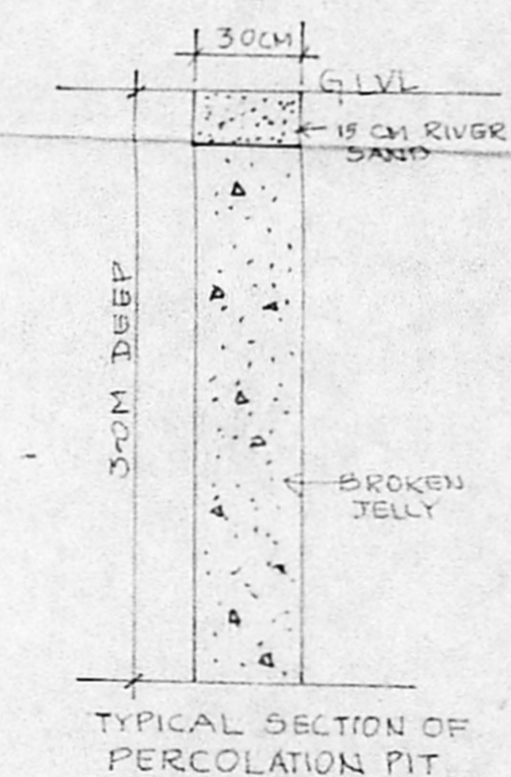

TYPICAL SECTION OF PERCOLATION PIT

SPECIFICATIONS:-

1. R.C.C. COLUMN FOOTING IN FOUNDATIONS
2. COLUMNS ARE CONNECTED WITH CAPPING BEAMS.
3. MOSAIC FLOORING
4. BRICKWORK IN BASEMENT AND SUPERSTRUCTURE IN CM. 1:5
5. WALLS ARE PLASTERED WITH CM. 1:5
6. WALLS ARE PAINTED WITH CEMENT PAINT
7. JOINERY IN COUNTRY WOOD
8. LINTLES ARE LAID OVER WINDOWS
9. ROOF SLAB COVERED BY R.C. SLAB
10. ALL R.C.WORK IN C.C. 1:2.4
11. WEATHERING COURSE ARE LAID WITH PROPER SLOPE

SCHEDULE OF JOINERY

D1	3'0" x 7'0"	0.91 x 2.13 M	CW FLUSH DOOR
D2	2'6" x 7'0"	0.76 x 2.13 M	CW PANELLLED DOOR
W1	6'0" x 4'6"	1.83 x 1.37 M	CW GLAZED WINDOW
W2	4'6" x 4'6"	1.37 x 1.37 M	CW GLAZED WINDOW
W3	3'6" x 4'6"	1.07 x 1.37 M	CW GLAZED WINDOW
V1	3'0" x 2'0"	0.91 x 0.61 M	RC JALI
O	2'0" x 7'0"		OPEN

AREA STATEMENT

GROUND FLOOR	1499.73 SFT	139.32 M <sup>2</sup>
FIRST FLOOR	1499.73 SFT	139.32 M <sup>2</sup>
TOTAL AREA	2999.46 SFT	278.64 M <sup>2</sup>
PLOT AREA	2314.50 SFT	215.24 M <sup>2</sup>

PROPOSED WORK	PLOT COVERAGE	1499.73 / 2314.50 = 0.647
EXG. STREET	FBI	2999.46 / 2314.50 = 1.295
PLOT OUTLINE		

PROPOSED RESIDENTIAL BUILDING FOR  
AAKASH CONSTRUCTION AT NO. 32/3  
SOLAIAMMAN KOIL STREET,  
BLOCK NO 14, ATYANAVARAMI MADRAS

AAKASH CONSTRUCTION  
Managing Partner

K. DURAISAMY, I.C.E.,  
Licenced Surveyor Class - I  
Corporation of Madras,  
Licenced Plumber Class - I  
MADRAS  
1/43, ANNA NAGAR, MADRAS-40.  
SIGNATURE OF  
LICENSED SURVEYOR

SIGNATURE OF OWNER