



FRONT ELEVATION

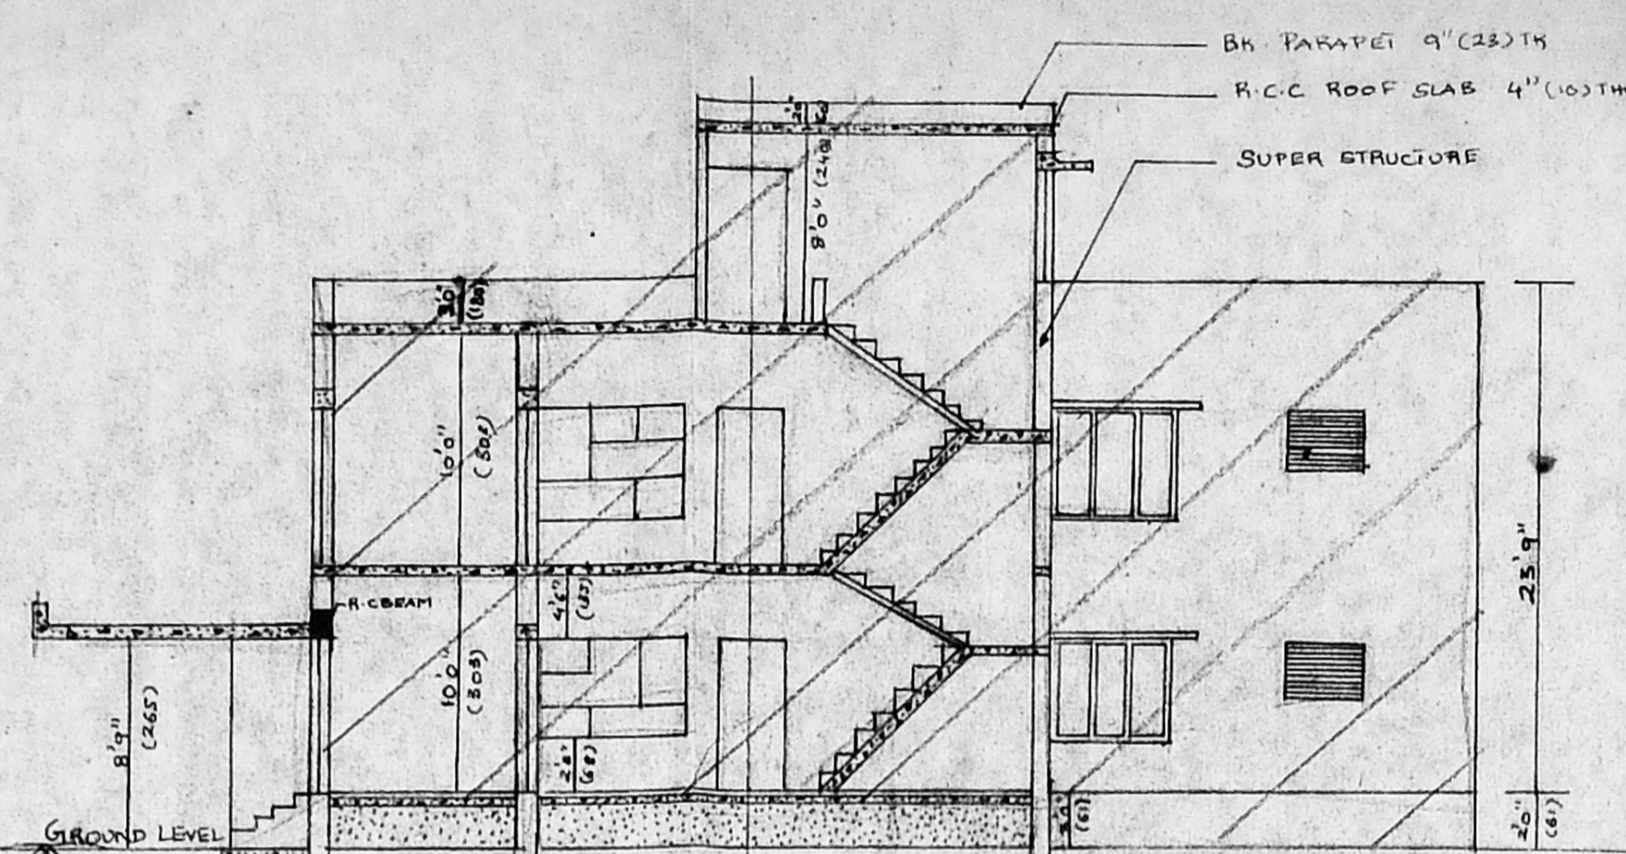


SECTION - XX

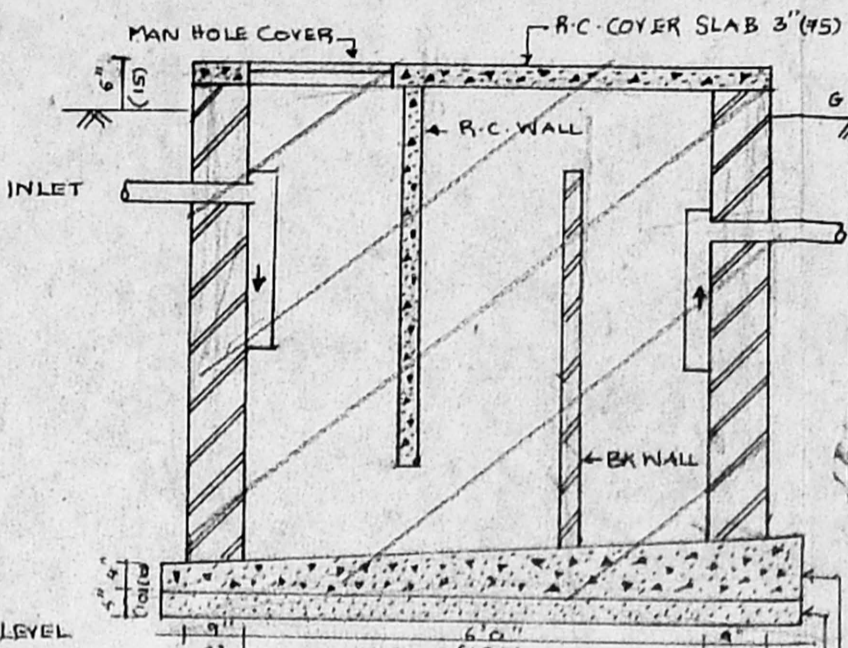


DETAILS OF SEPTIC TANK

Planning Permit No. A/24111/51/97


APPROVED
SUBJECT TO THE CONDITIONS IN THIS OFFICE LETTER
NO. M/24898/98 DATED 1-9-97
FOR MEMBER SECRETARY
MADRAS MUNICIPAL CORPORATION
MADRAS 600 008.

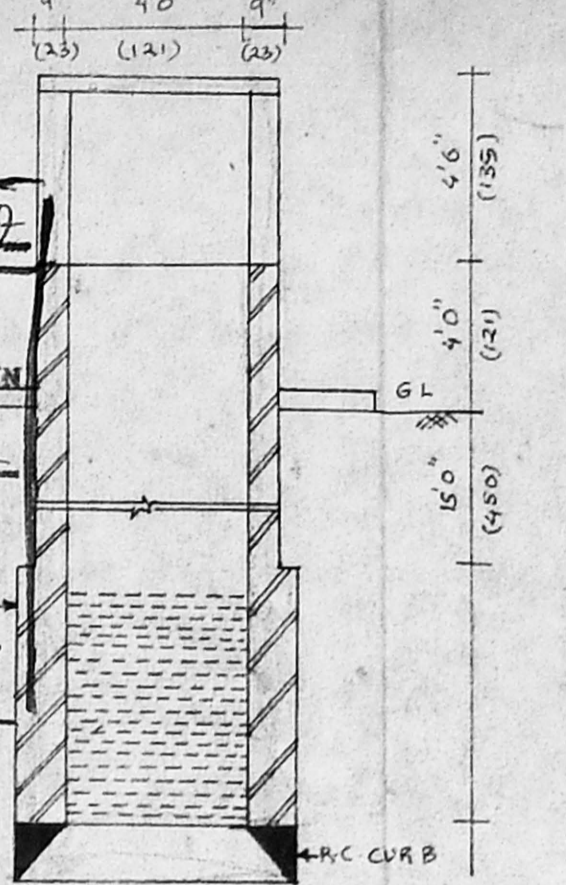


CROSS SECTION OF WELL

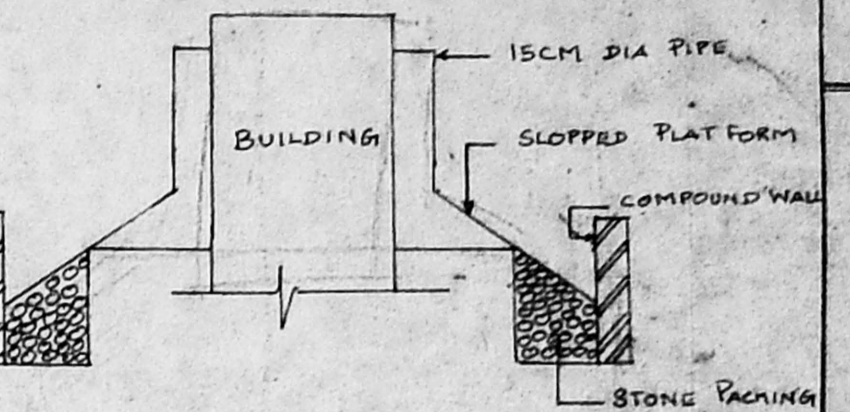


RAIN WATER SAVING STORED

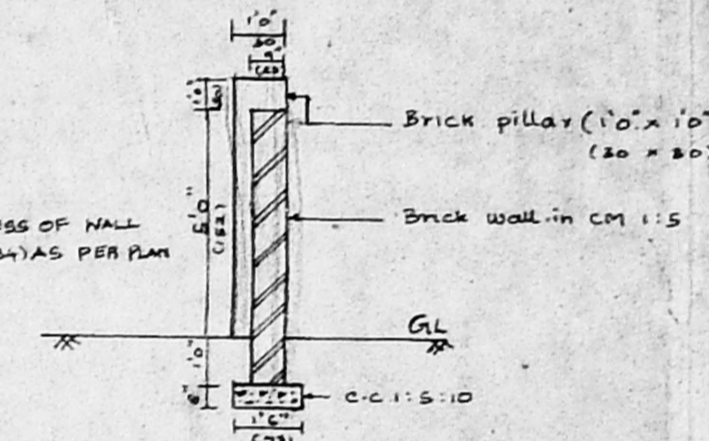


CROSS SECTION OF COMPOUND WALL

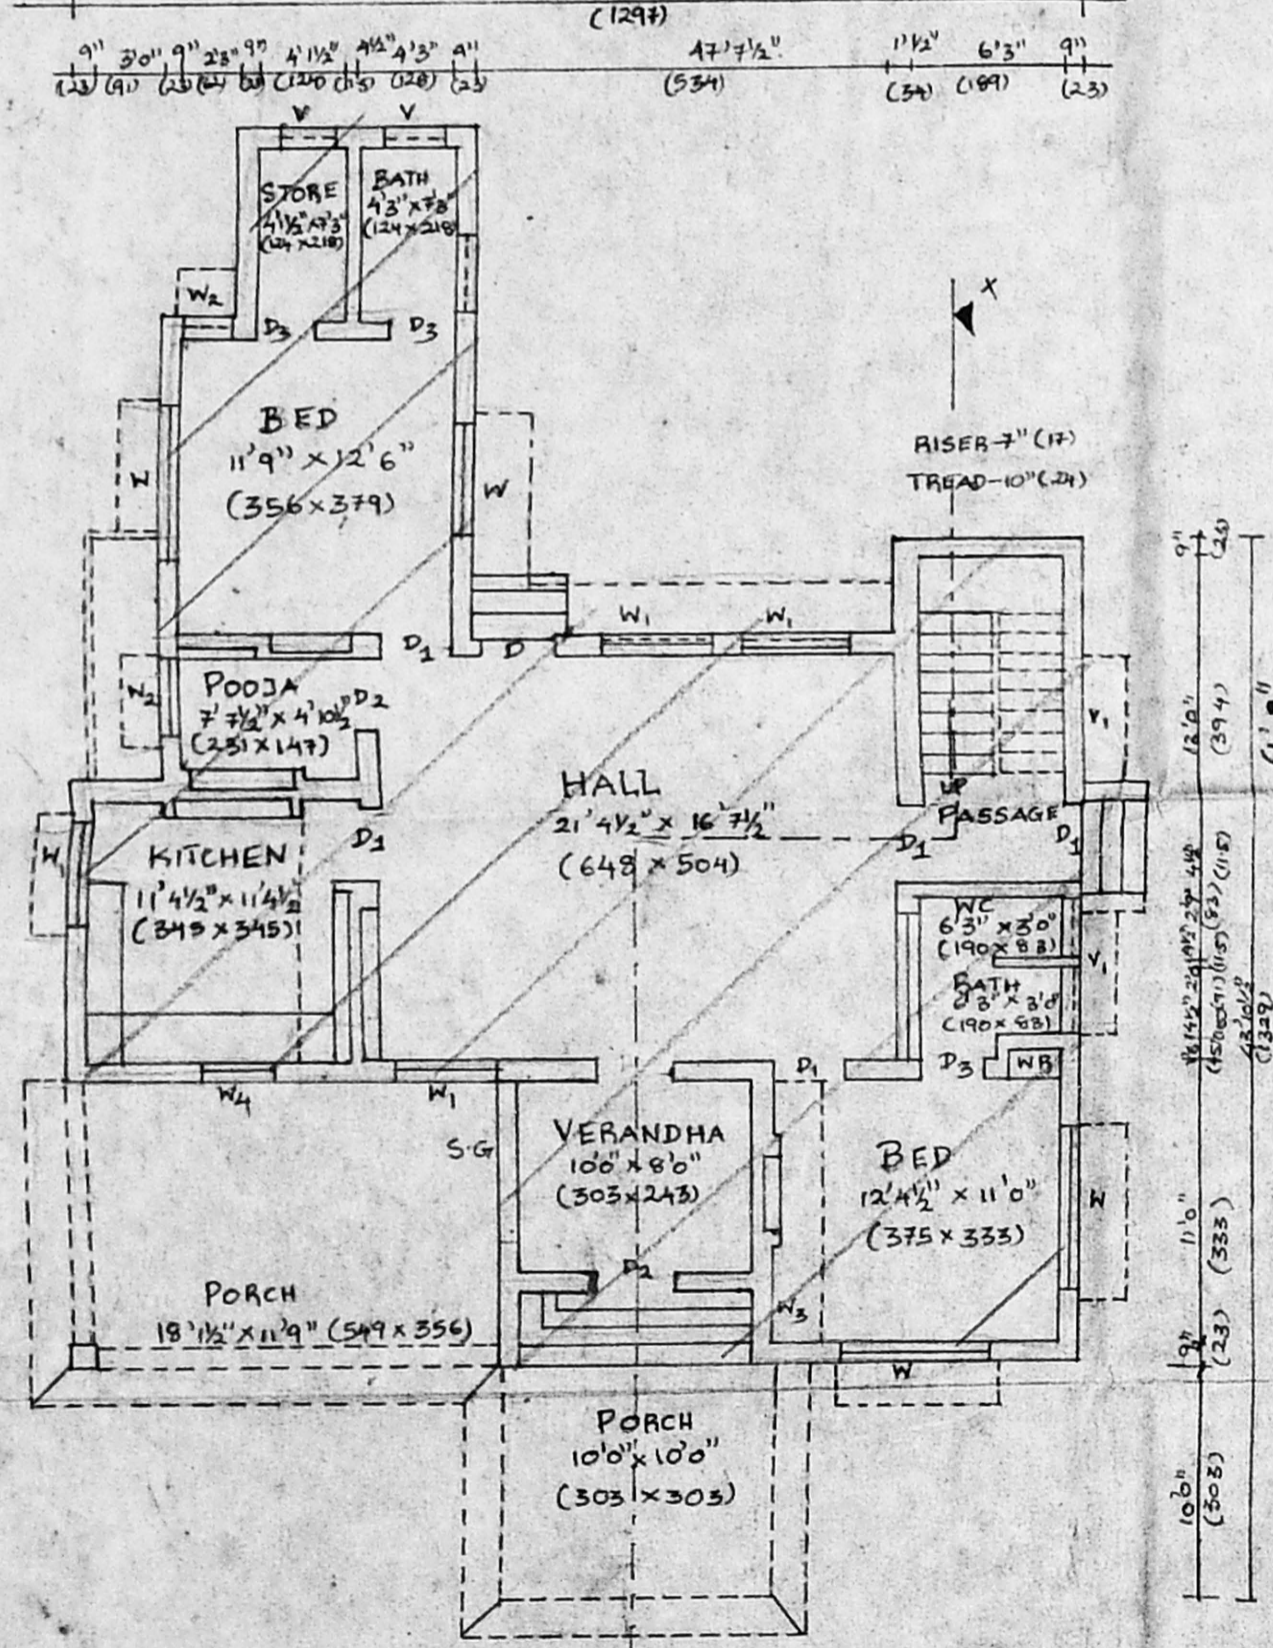


EX-GROUND FLOOR PLAN

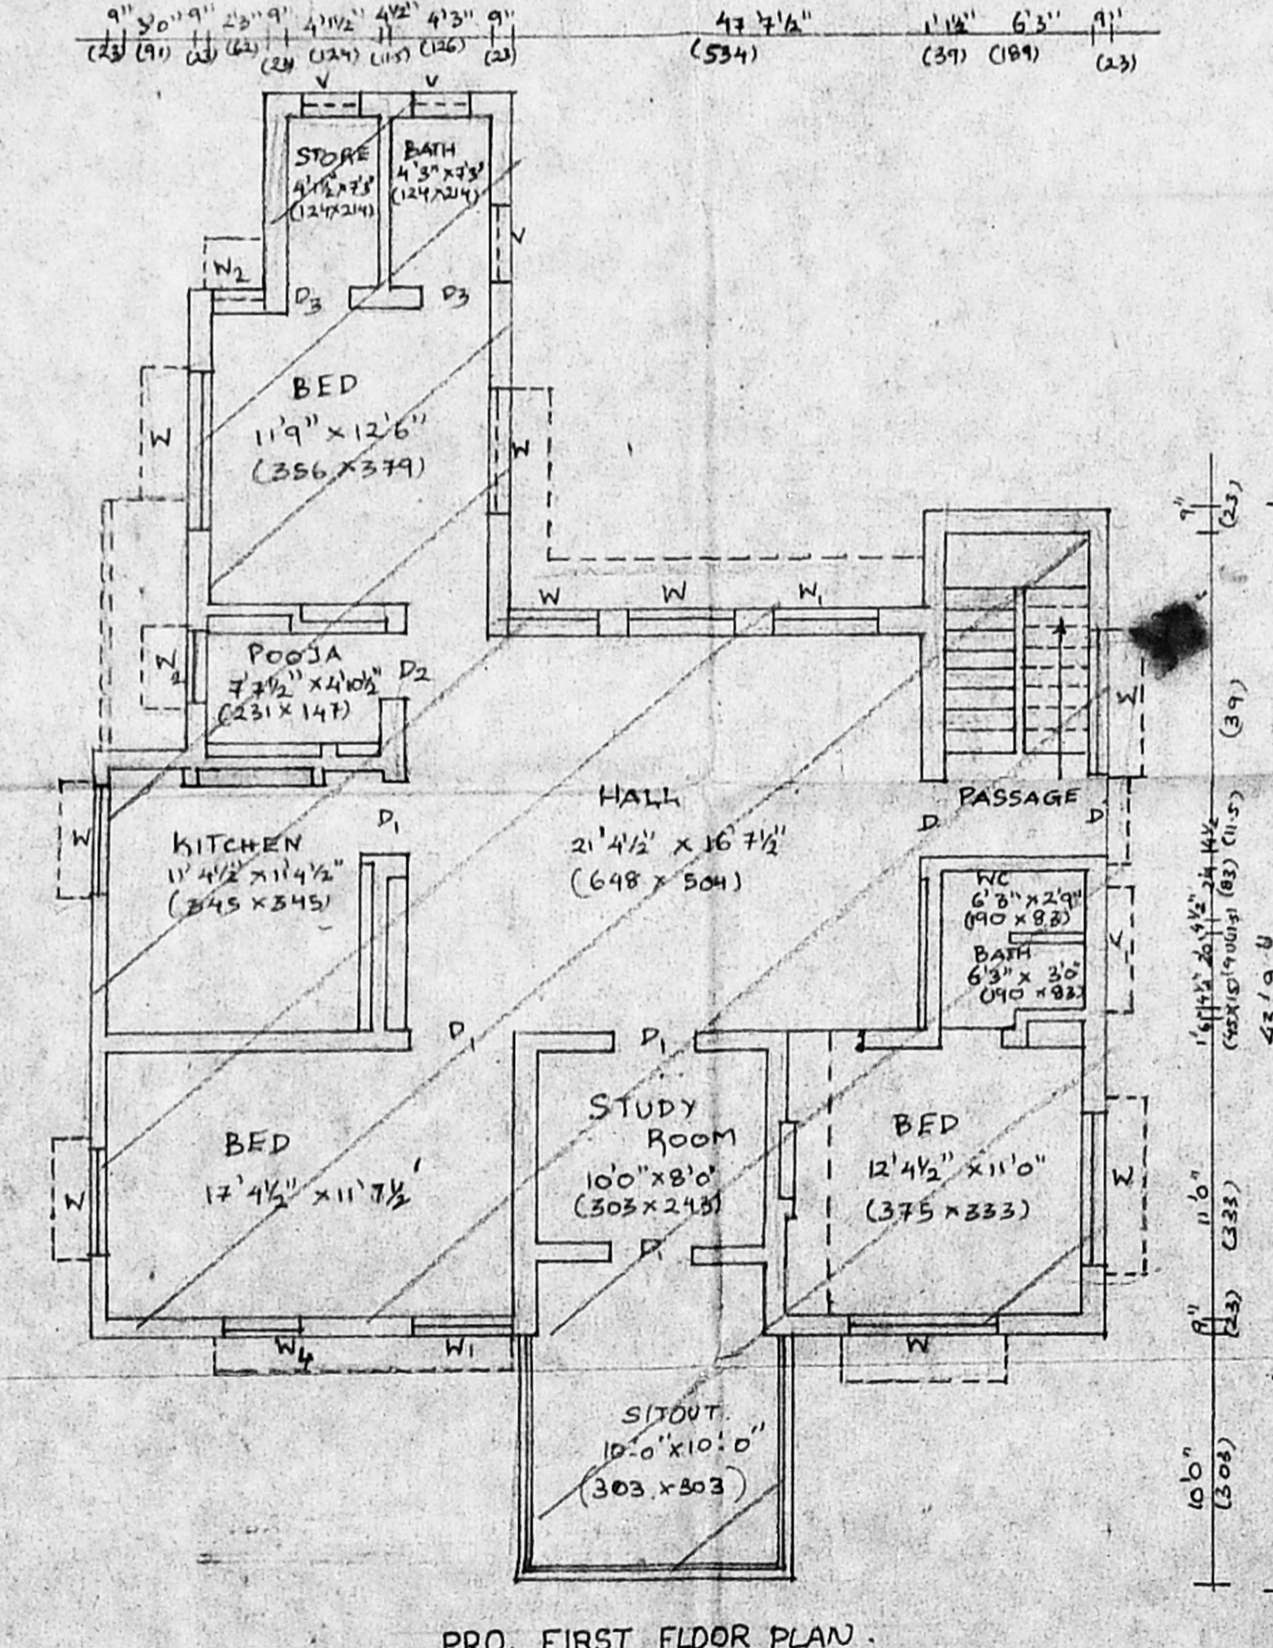


PRO. FIRST FLOOR PLAN

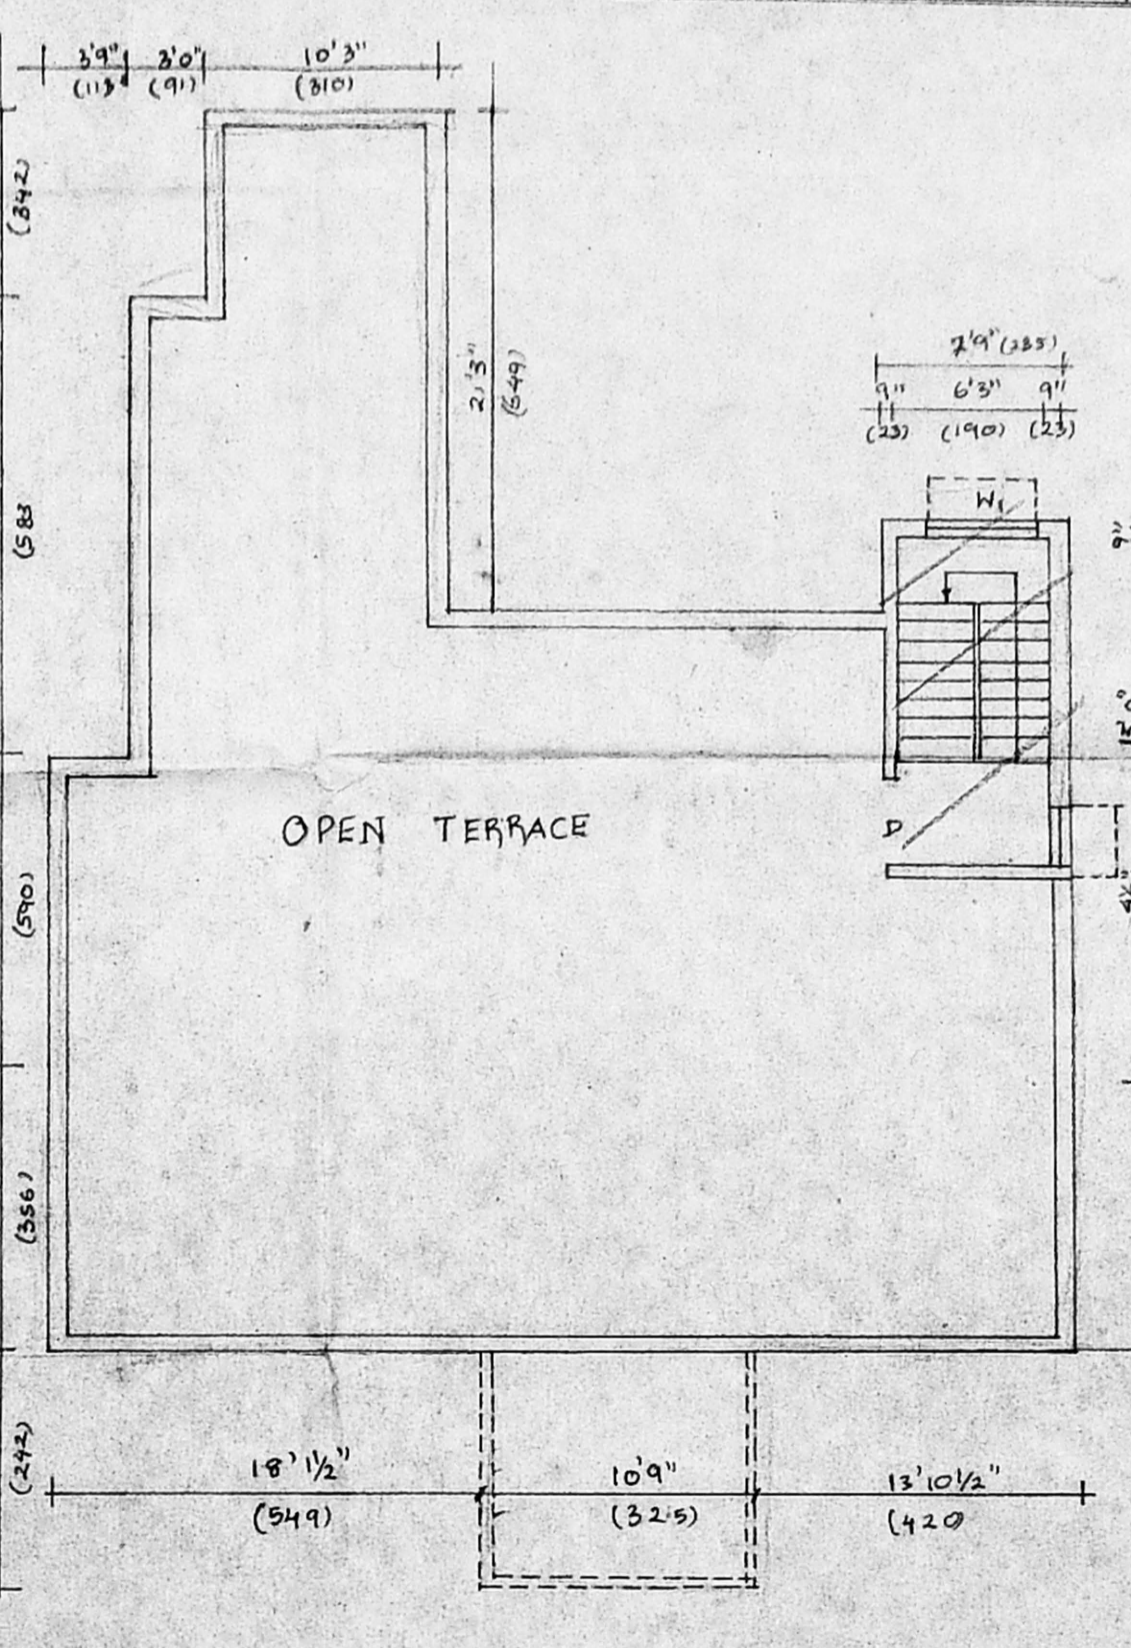


TERRACE PLAN

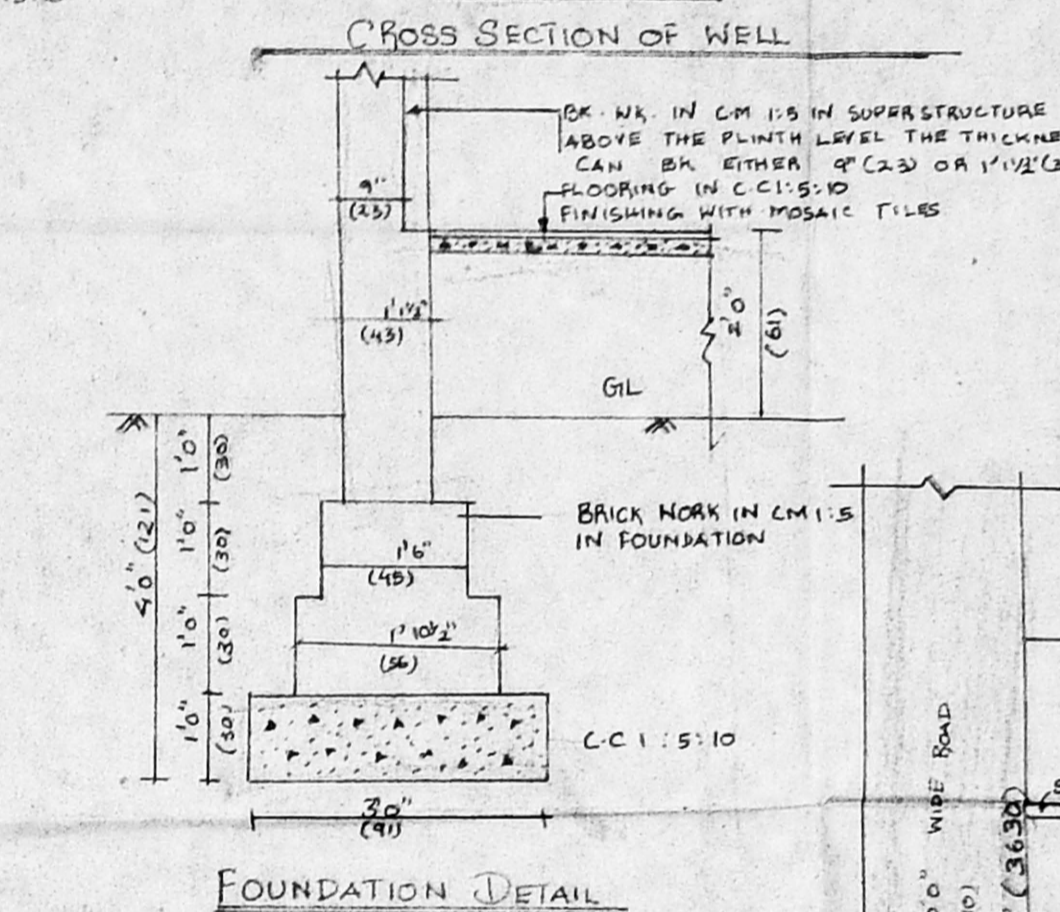

FOUNDATION DETAIL

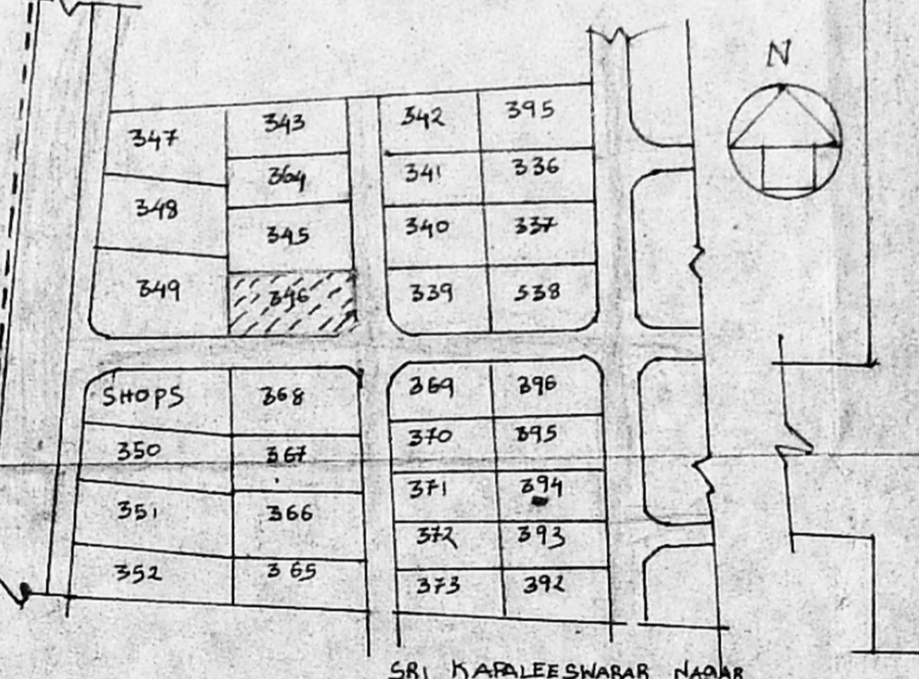

KEY PLAN

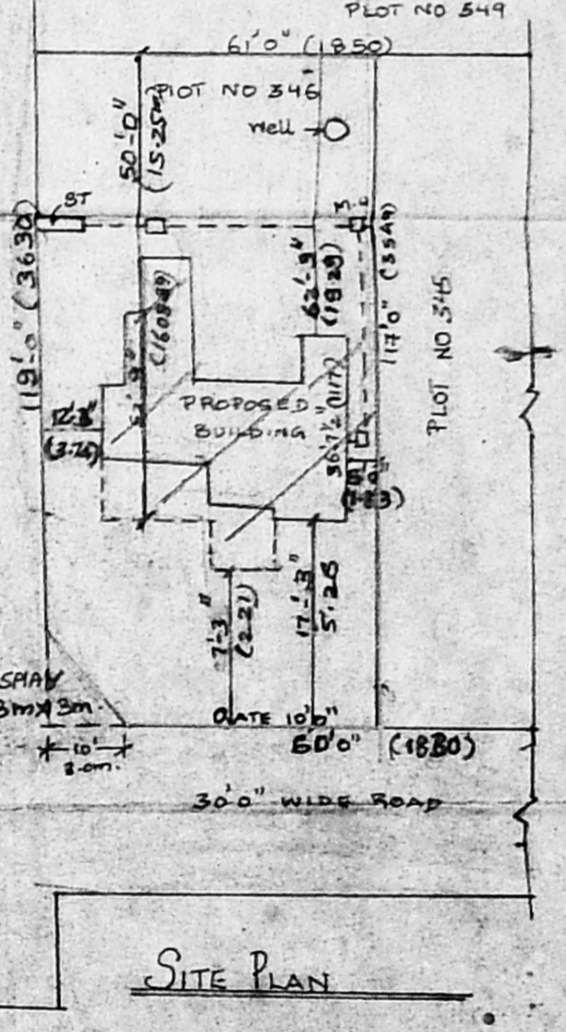

SITE PLAN

APPROVED LAY OUT PLAN FOR
S.No. 84/1B/1, 91/2-A, 92/2A, 1A, 1-B,
2 92/2A, 1-A, 1-C OF NEELANGARAI
VILLAGE, NO.-145, SAIDAPET
TALE, CHINGLEPUT DISTRICT.

REGULATION OF THE BUILDING FOR
MR. K.P. CHINNASWAMY AT PLOT NO. 549
INT. SOUTH MAIN STREET, OF
KAPALEESWARAR NAGAR, NEELANGARAI.
S. NO. - 91/2A OF 145

SCHEDULE OF JOINERY

	(FT. INCH)	(CM.)
D. GLAZED DOOR	3'6" x 6'4"	(106 x 204)
D. T.W FULLY PANNELLED DOOR	3'3" x 6'9"	(98 x 204)
D1 DO	3'5" x 6'4"	(91 x 204)
D2 DO	2'9" x 6'9"	(83 x 204)
D3 DO	2'9" x 6'5"	(83 x 184)
W - T.W PANNELLED GLAZED WINDOW	6'6" x 4'6"	(197 x 135)
W1 DO	4'6" x 4'6"	(135 x 135)
W2 DO	3'0" x 4'6"	(91 x 135)
W3 DO	2'8" x 4'6"	(68 x 135)
W4 DO (ARCH)	2'9" x 4'6"	(83 x 135)
V - T.W VENTILATOR	3'0" x 2'6"	(91 x 45)
V1 DO	6'0" x 2'0"	(182 x 61)
S.G - STEEL GRILL	6'6" x 4'6"	(197 x 135)
F.G - FIXED GLAZING	2'6" x 6'9"	(75 x 204)
C - CUP BOARD		
W.R. WARD ROBE		

SCALE - 1" = 8'0" OR 1:100

AREA STATEMENT
PLOT AREA 2185 sq.ft
B.I.G.F. 1346 sq.ft
PORCH AREA 313 sq.ft
PROP.F. 1568 sq.ft
PLOT COVERAGE : 25%

COLOR INDEX
PROPOSED
BOUNDARY
DRAINAGE
ROAD

SIGNATURE OF THE OWNER
K.P. Chinnaswamy

LICENSED SURVEYOR

K. VELUCHAMY, BE.
LICENSED SURVEYOR
ULLAGARAM, PUZHUTHIYAKKAM,
TOWN PANCHAYAT