




FRONT ELEVATION

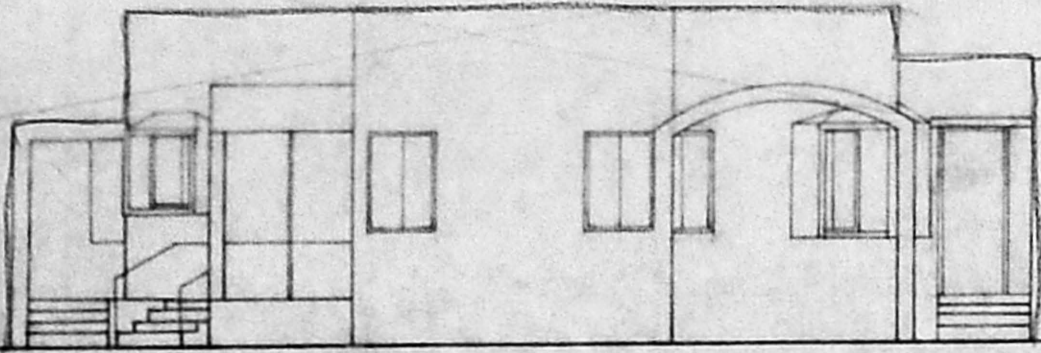


SECTION A-A

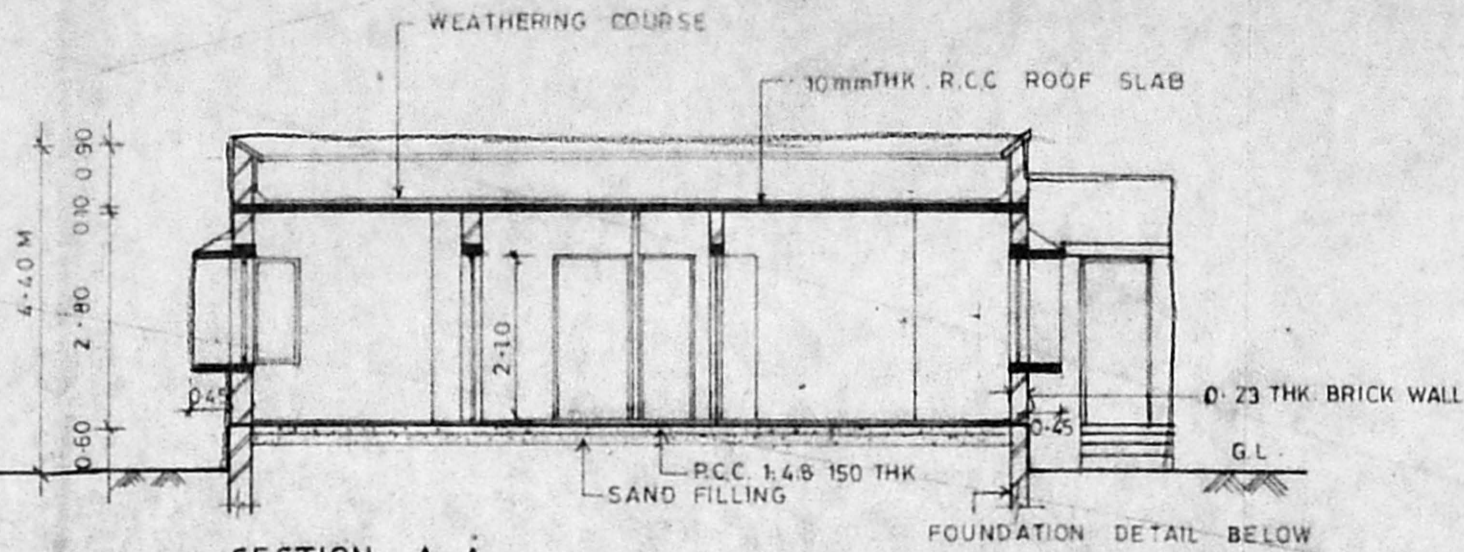


A/24012/597/96  
 Planning Permit No  
**APPROVED**  
 SUBJECT TO THE CONDITIONS IN  
 THIS OFFICE LETTER.  
 No. A2/25321/96 Date 28.11.96  
 S.M.  
**FOR MEMBER SECRETARY**  
**MADRAS METROPOLITAN**  
**DEVELOPMENT AUTHORITY**  
**MADRAS 600 008.**

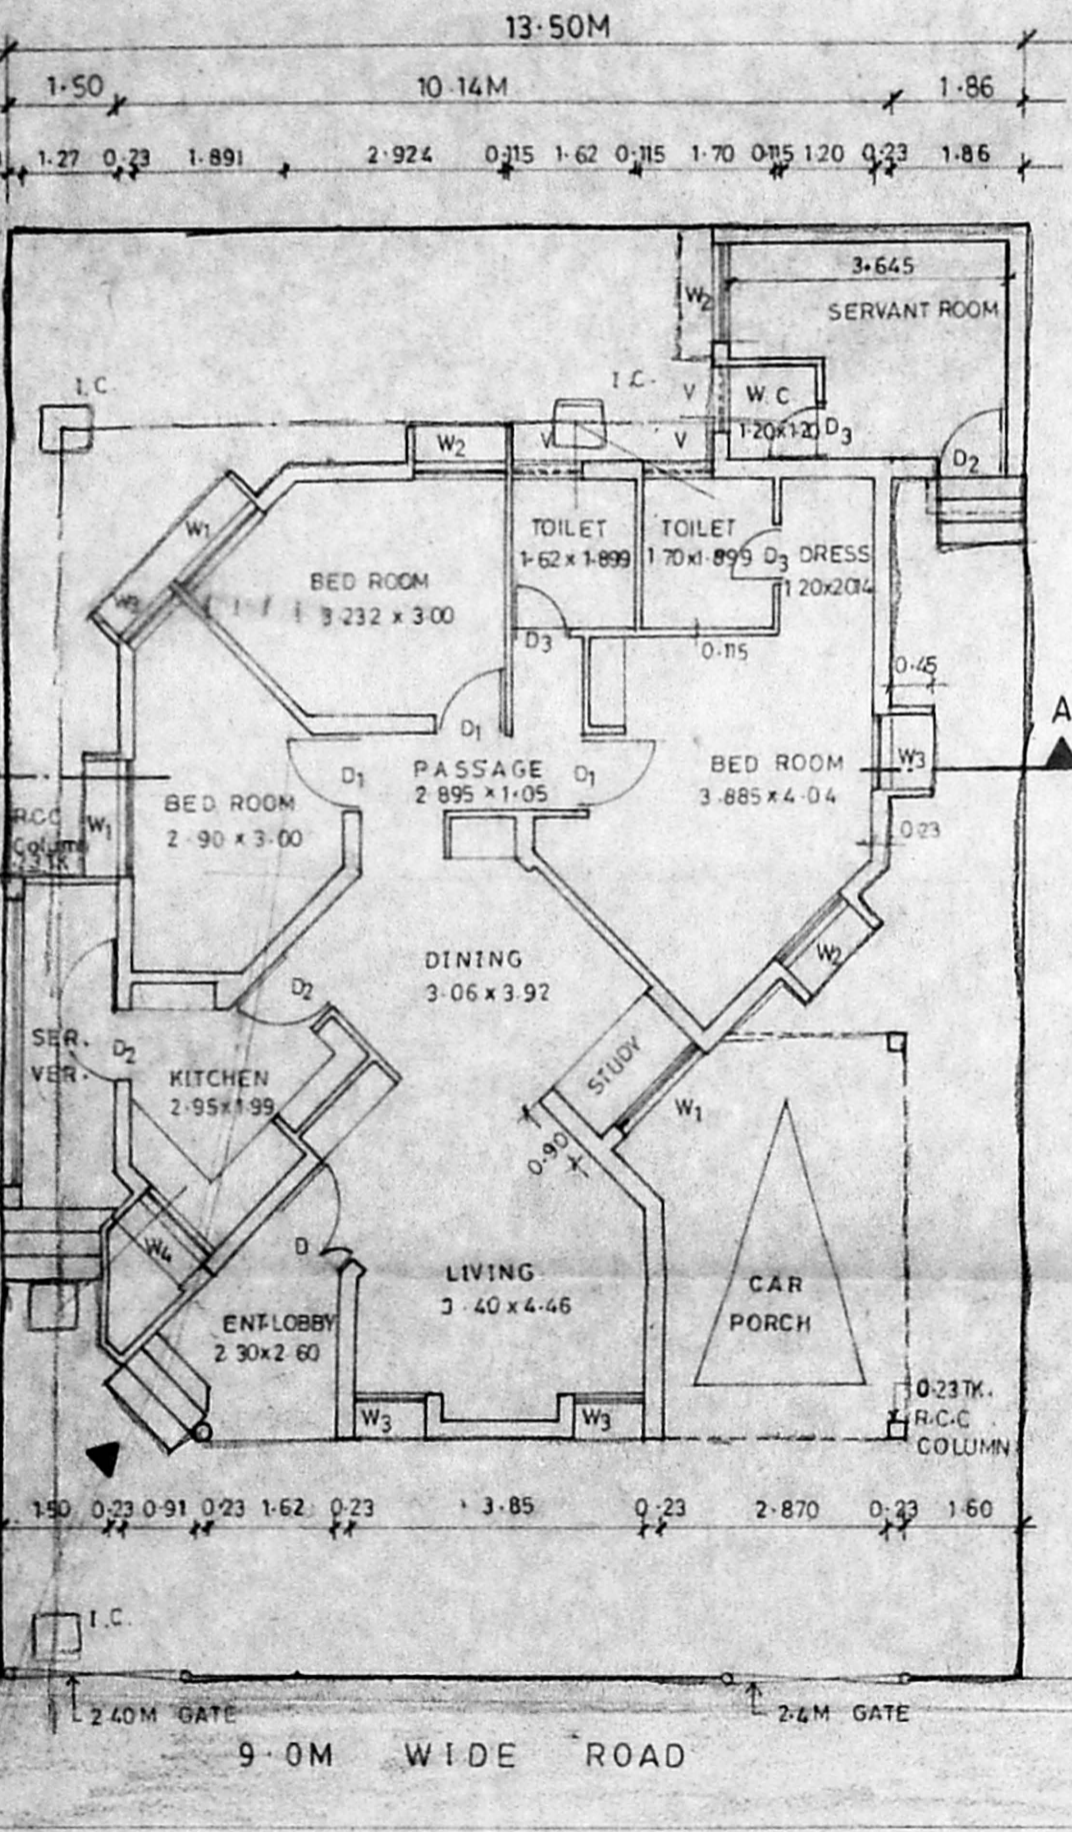

GROUND FLOOR PLAN

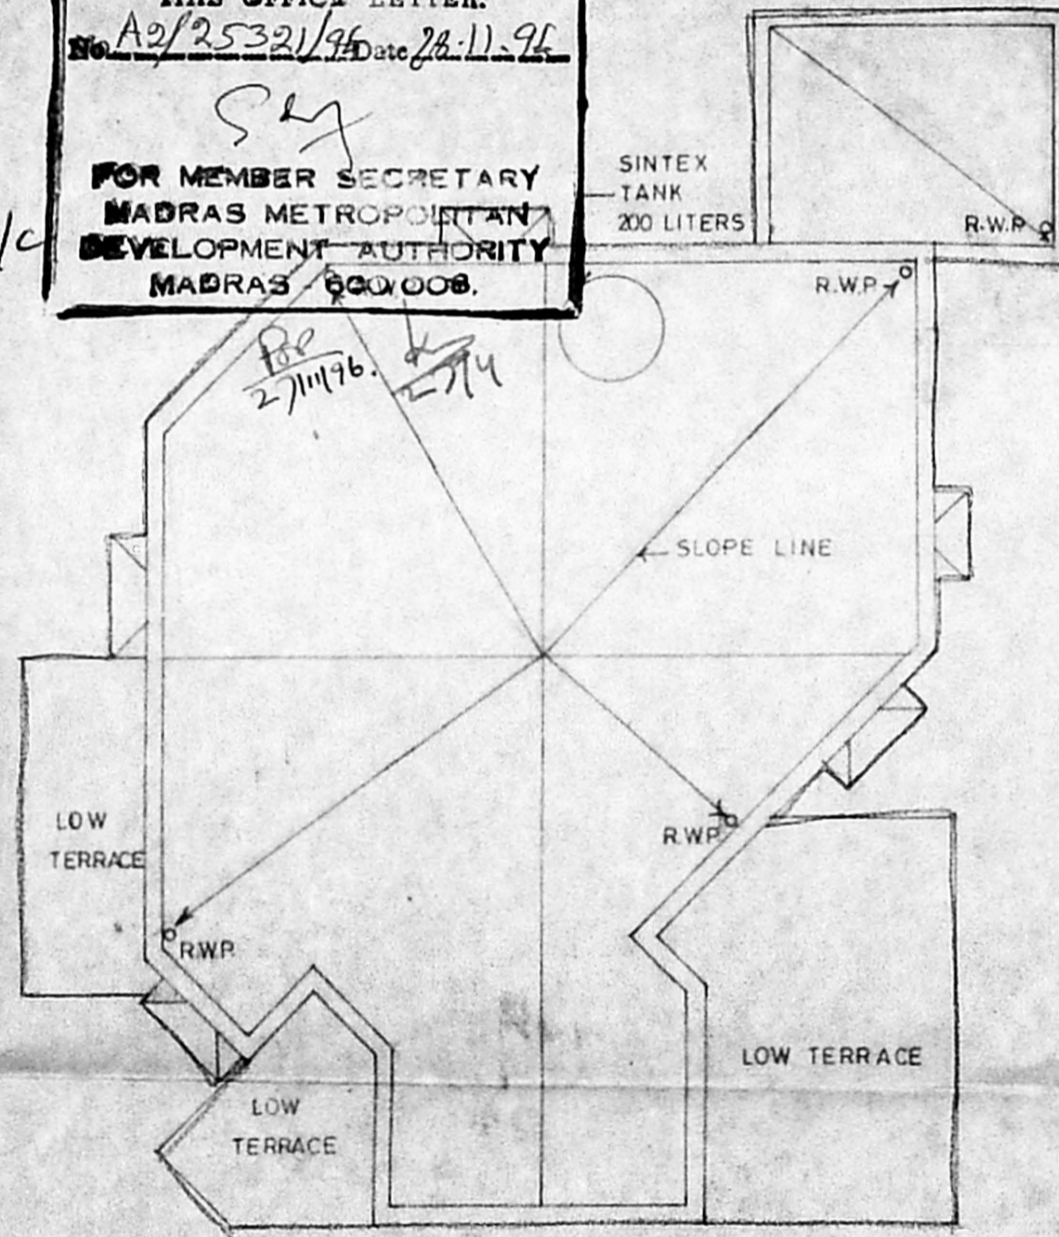

TERRACE PLAN

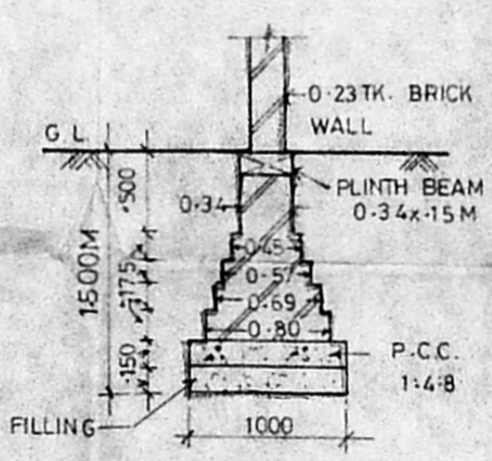

FOUNDATION DETAIL

**SPECIFICATION**

1. ALL WALLS ARE LOW RISING WALLS
2. B.K.W.K IN C.M. 1:5 ARE SUPER STRUCTURE AND B.K.W.K IN C.M. 1:5 ARE IN FOUNDATIONS
3. R.C.C. 1:2:4 MIX USING 20mm METAL FOR LINTEL, SUNSHADE, LOFT AND ROOF SLAB, PLINTH BEAM, COL.
4. PLASTERING IN C.M. 1:4 FOR WALL ON BOTH SIDES.
5. PLASTERING IN C.M. 1:3 FOR CEILING LOFT & SUNSHADE
6. ALL THE DOORS ARE FLUSH SHUTTERS, T.W. FRAME
7. WINDOWS ARE IN STEEL CASEMENT & GLASS SHUTTERS.
8. VENTILATORS ARE IN GLASS LOUVERS.
9. PAINTING: CEMENT PAINT FOR WALLS INTERNAL/EXTERNAL
10. " ENAMEL PAINT FOR JOINERY & STEEL WINDOW
11. FLOOR FINISHING WITH GREY MOSAIC TILES & SKIRTING
12. P.C.C. 1:4:8 USING 40MM METAL FOR FLOORING CONSOLIDATING AND RAMMING WELL
13. RIVER SAND FILLING BELOW P.C.C. CONSOLIDATING WITH WATER & RAMMING WELL.
14. WEATHERING COURSE AS PER M.D.S.S.
15. TOILET FLOORING AND DADO IN CERAMIC TILES

**SCHEDULE OF JOINERY**


SL.No.	DESCRIPTION	SIZE IN M
D	T.W. FRAME FLUSH SHUTTERS	1.20 x 2.10
D <sub>1</sub>	DO	1.05 x 2.10
D <sub>2</sub>	DO	0.90 x 2.10
D <sub>3</sub>	DO	0.75 x 2.10
W <sub>1</sub>	STEEL CASEMENT WITH GLASS SHUTTERS	1.50 x 1.35
W <sub>2</sub>	DO	1.20 x 1.35
W <sub>3</sub>	DO	0.90 x 1.35
W <sub>4</sub>	DO	1.20 x 0.90
V	GLASS LOUVERS	0.90 x 0.60

**AREA STATEMENT**

PLOT AREA = 13.5 x 18.5M = 249.75 Sq.m.

	SQ.M.	SQ.FT.
MAIN BUILDING	117.32	1262.18
SERVANT ROOM	12.32	132.54
CAR PORCH	15.97	171.80
<b>TOTAL</b>	<b>145.61</b>	<b>1566.52</b>

**COLOUR INDEX**

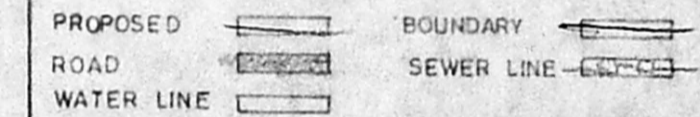

**PROPOSED PLAN OF OFFICER'S QUARTERS AT No. 143 MADAMBAKKAM VILLAGE, SAIDAPET TALUK, CHENGAI M.G.R. DISTRICT IN S.No. 764/1 & 2 AND PLOT No. 61**

ALL DIMENSIONS ARE IN M  
 DRN BY: N.S. DATE: 6-8-96  
 SCALE: 1:100  
 OWNER  
 Commandr  
 Project Director  
 D.G. A.F.N.H.B. NEW DELHI  
 ARCHITECT

**R CHAKRAPANI ARCHITECT**  
 K CHAKRAPANI  
 ARCHITECTS CONSULTANTS  
 17-A JAGADISWAR STREET  
 T. Nagar, Madras - 600 017  
 TEL - 4340366