



ELEVATION

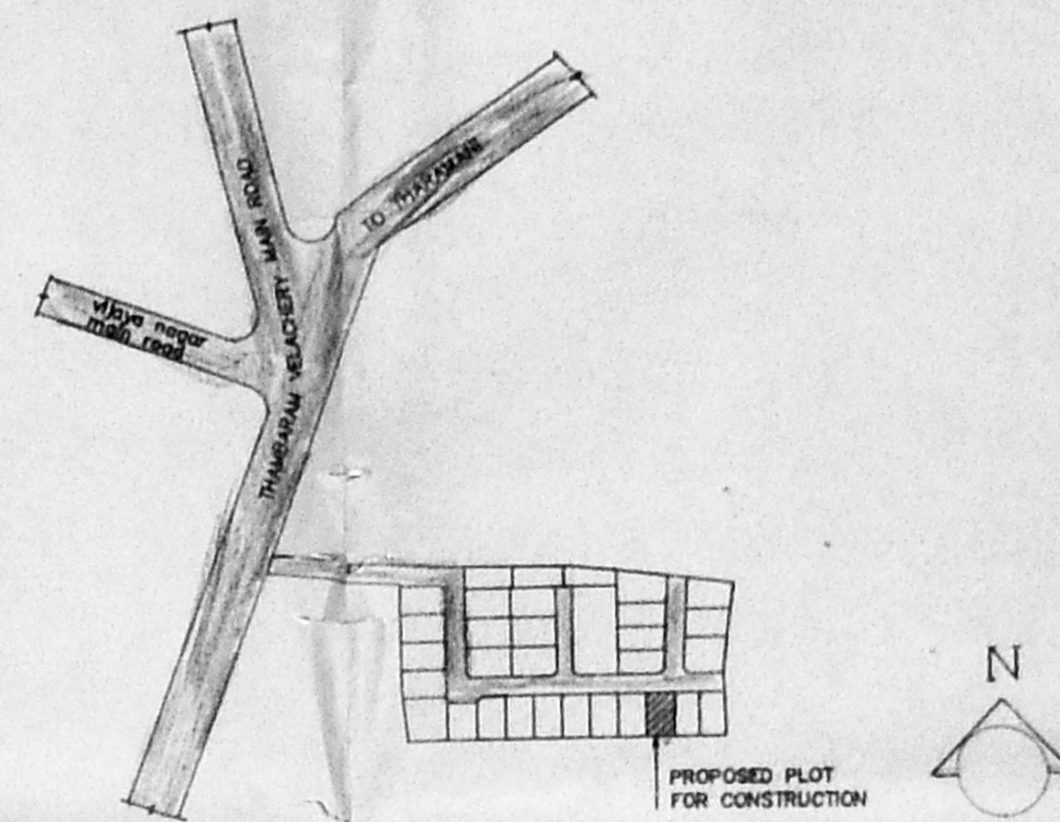


KEY PLAN (not to scale)

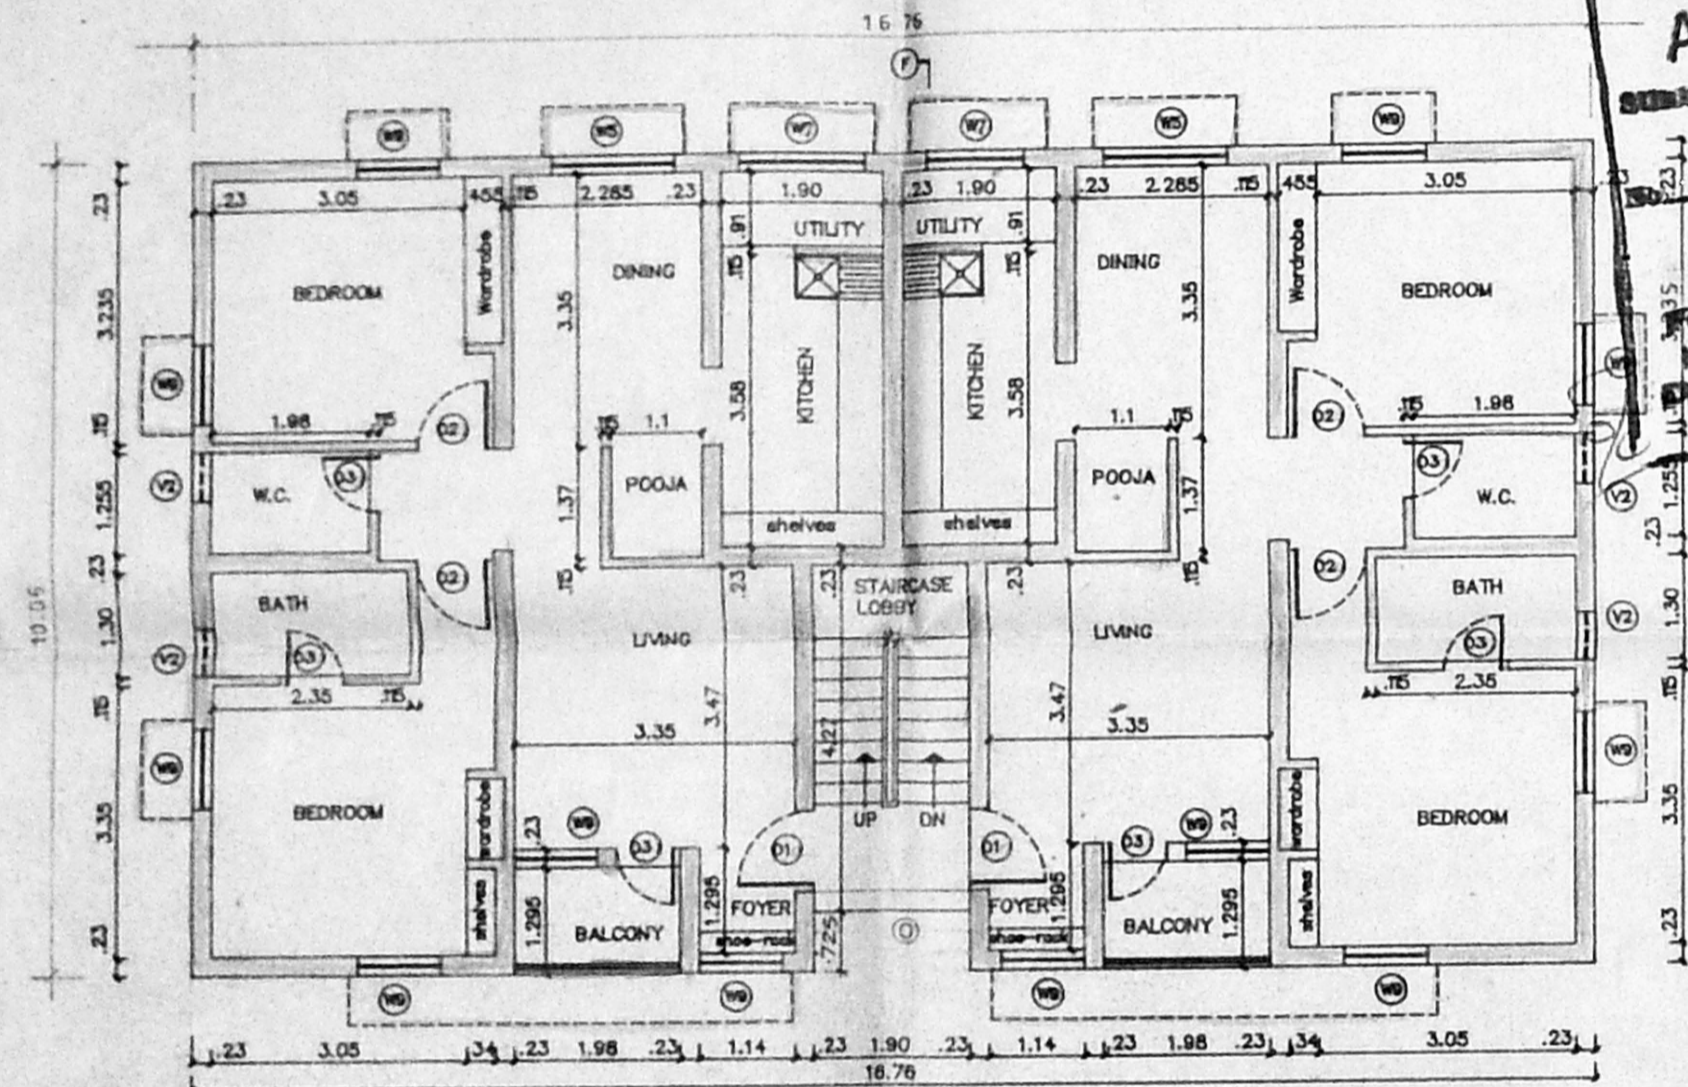


FIRST FLOOR PLAN


Planning File No. 249/3/250/2/250/3/251/5/254/4/328/1
APPROVED
 SUBJECT TO THE CONDITIONS OF THIS OFFICE ORDER.
 19/2/2008/25-11-96
 FOR MEMBER SECRETARY
 MADRAS METROPOLITAN DEVELOPMENT AUTHORITY
 MADRAS - 600 042.

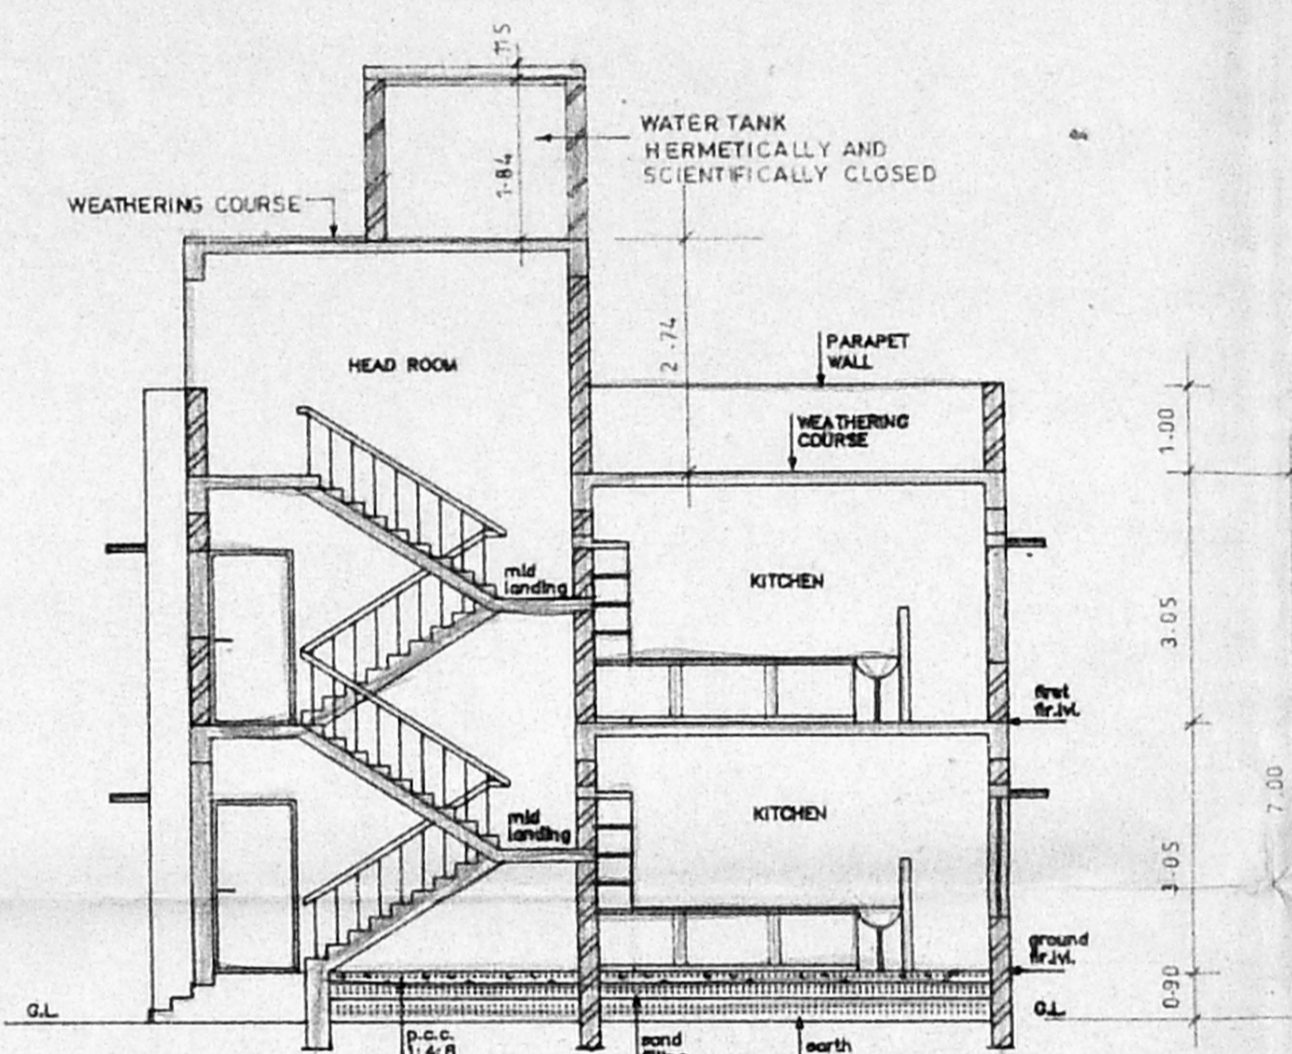


SECTION - EE

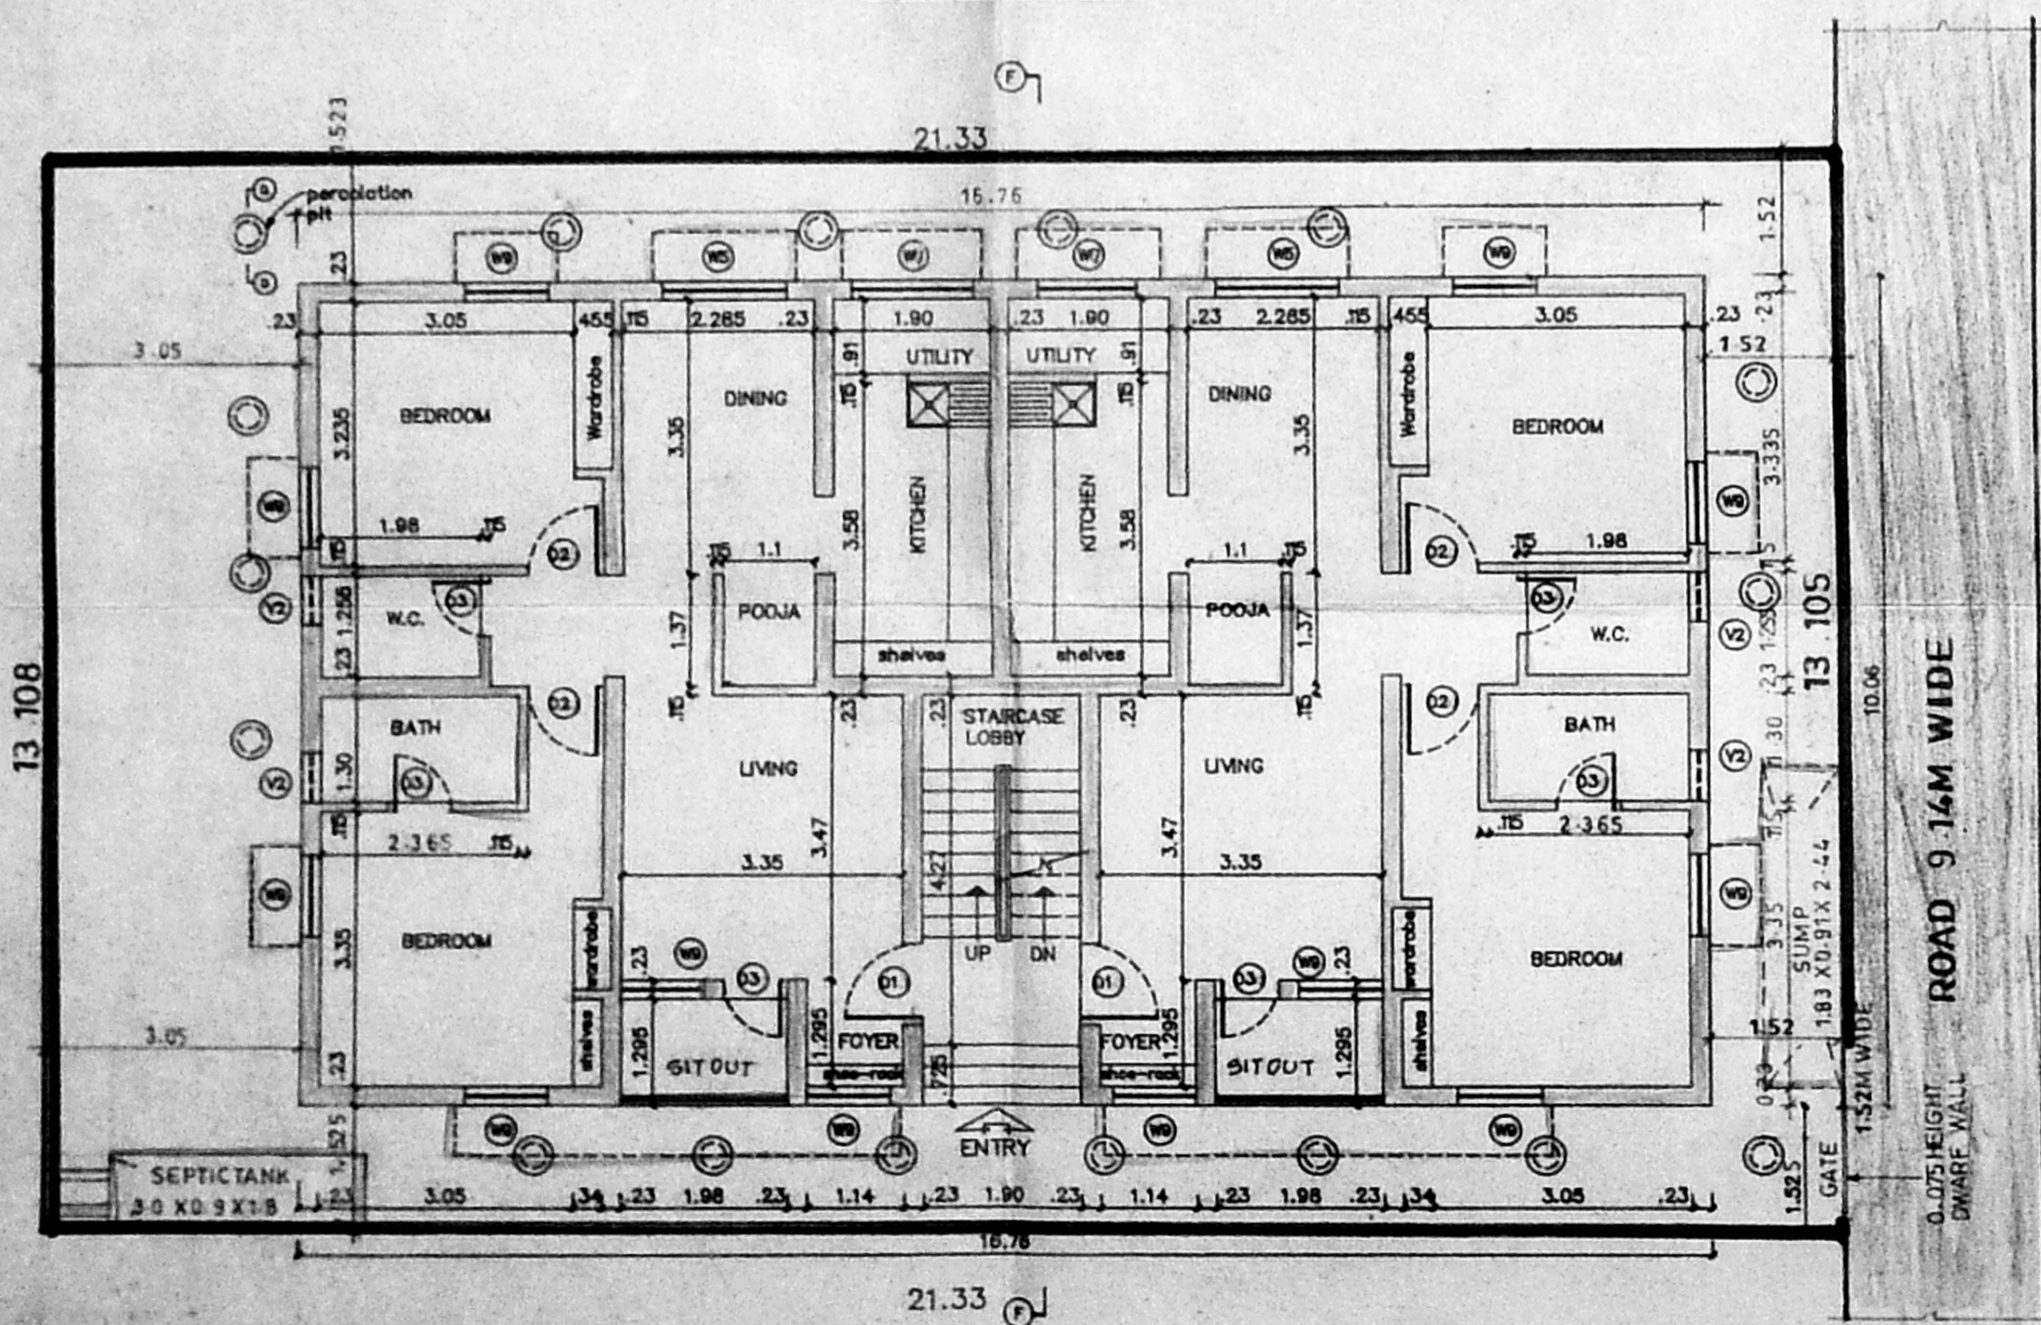


SITE CUM GROUND FLOOR PLAN

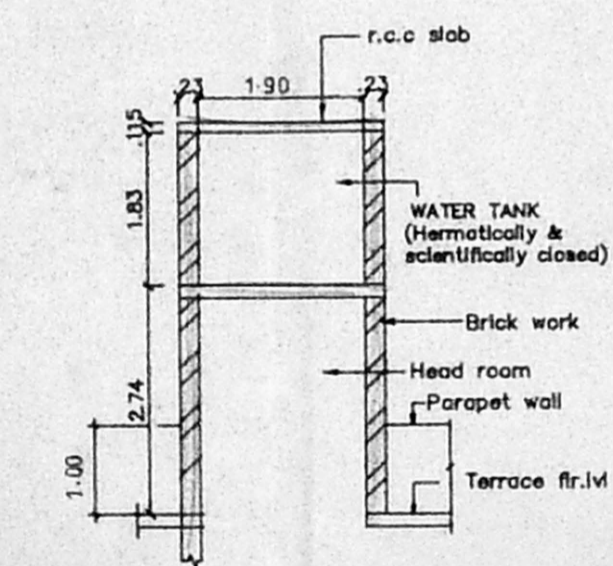


SECTION WW SECTION OF WATER TANK SCALE 1:100

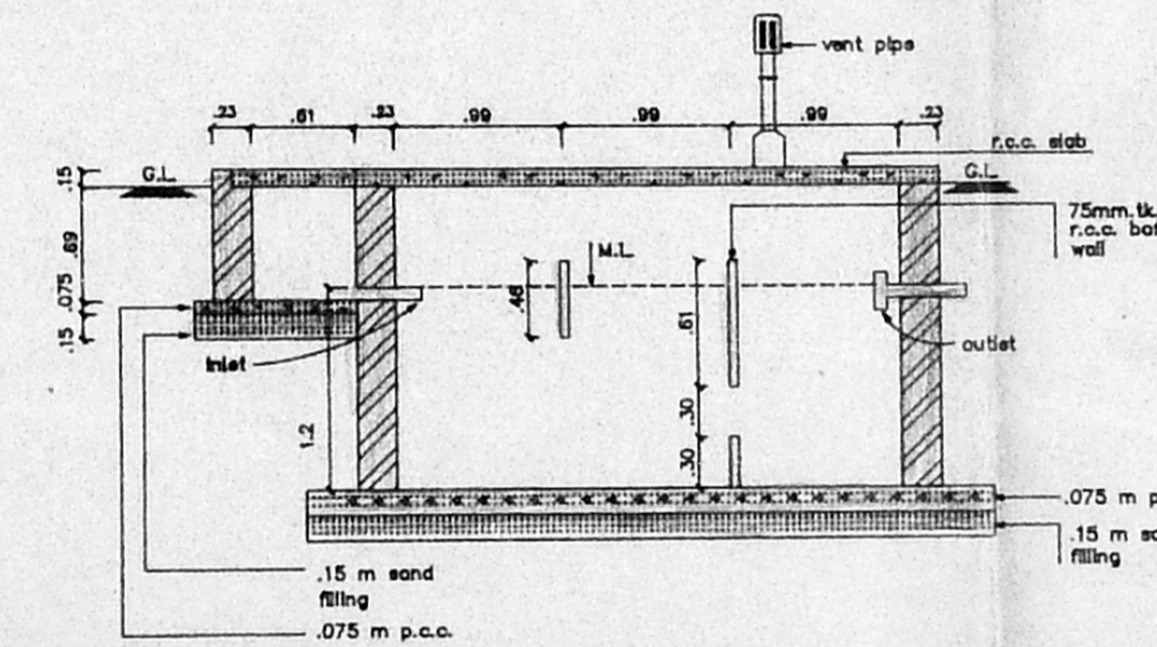


SECTION - CC SEPTIC TANK SCALE 1:100

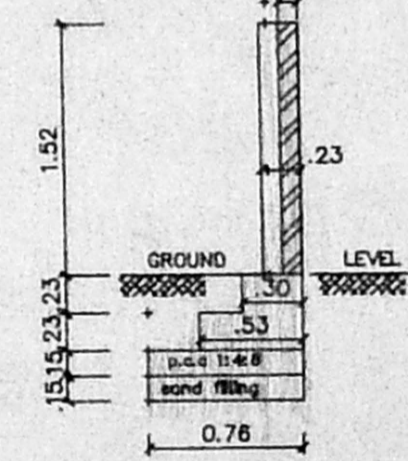


SECTION OF COMPOUND WALL SCALE 1:50

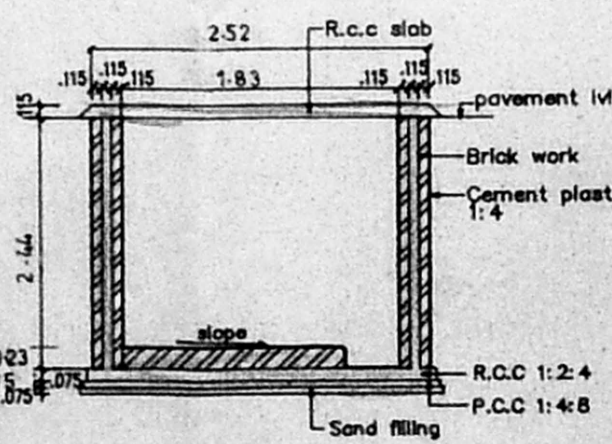

SECTION SS SECTION OF SUMP SCALE 1:100

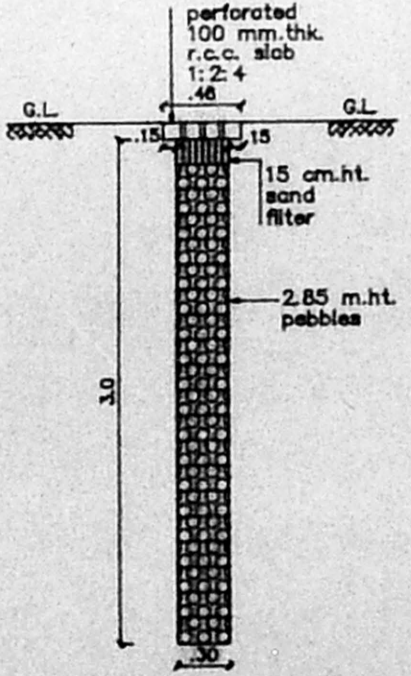

SECTION - DD PERCOLATION PIT SCALE 1:50

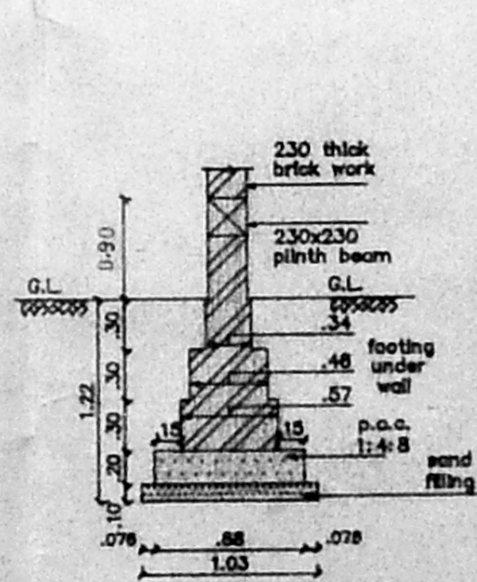

SECTION OF FOUNDATION SCALE 1:50

LEGEND		
CODE	SIZE	DESCRIPTION
D1	0.99 x 1.981	TEAK WOOD FRAMED FLUSH DOOR
D2	0.91 x 1.981	COUNTRY WOOD FRAMED FLUSH DOOR
D3	0.76 x 1.981	COUNTRY WOOD FRAMED FLUSH DOOR
W	1.175 x 1.37	STEEL GLAZED WINDOW
W9	0.975 x 1.37	STEEL GLAZED WINDOW
V2	0.61 x 0.94	STEEL GLAZED VENTILATOR
O	1.9 x 1.117	OPENING
WS	1.675 x 1.37	STEEL GLAZED WINDOW

SPECIFICATION	
SL.NO	DESCRIPTION
1.	P.C.C. 1:4:8 IN FOUNDATION
2.	SAND FILLING IN FOUNDATION
3.	BRICK WORK IN C.M. 1:6
4.	R.C.C. WORK FOR SLABS, LINTELS & BEAMS Etc.,
5.	PLASTERING IN C.M. 1:5 EXTERNAL & 1:4 INTERNAL
6.	MOSAIC TILED FLOORING
7.	WEATHERING COURSE OF BRICK JELLY LIME CONC.
8.	CONCRETE BLOCK INFILL

AREA STATEMENT

PLOT AREA	279 64 M ²
BUILT UP AREA	334 4562 M ²

COLOUR INDEX

PROPOSED CONSTRUCTION	
BOUNDARY OF SITE	
ROAD	

R.No	DATE	REVISIONS	INITIAL
1	13/4/1979		

1 134 179 M	07-02-94	1:100	SPIC	25/COR13	Jones	18-10-96
ORG No:	DATE	SCALE	FILE	DRAWN	CHECKED	

PROPOSED CONSTRUCTION OF DWELLING UNITS IN PLOT No : 13, L.A. No 3/95 Dtd 5.6.95 AT SURVEY Nos. 249/3, 250/2, 250/3, 251/5, 254/4 & 328/1, (VILLAGE -VELACHERY VELACHERY, TAMBARAM ROAD MADRAS - 600 042. TALUK : MAMBALAM - GUNDIRY, CORP DIV NO 153 ZONE : X

OWNER'S SIGNATURE

L.S. No : 306 96/97

LICENSED SURVEYOR



SHEET NO :