



FIRST FLOOR PLAN

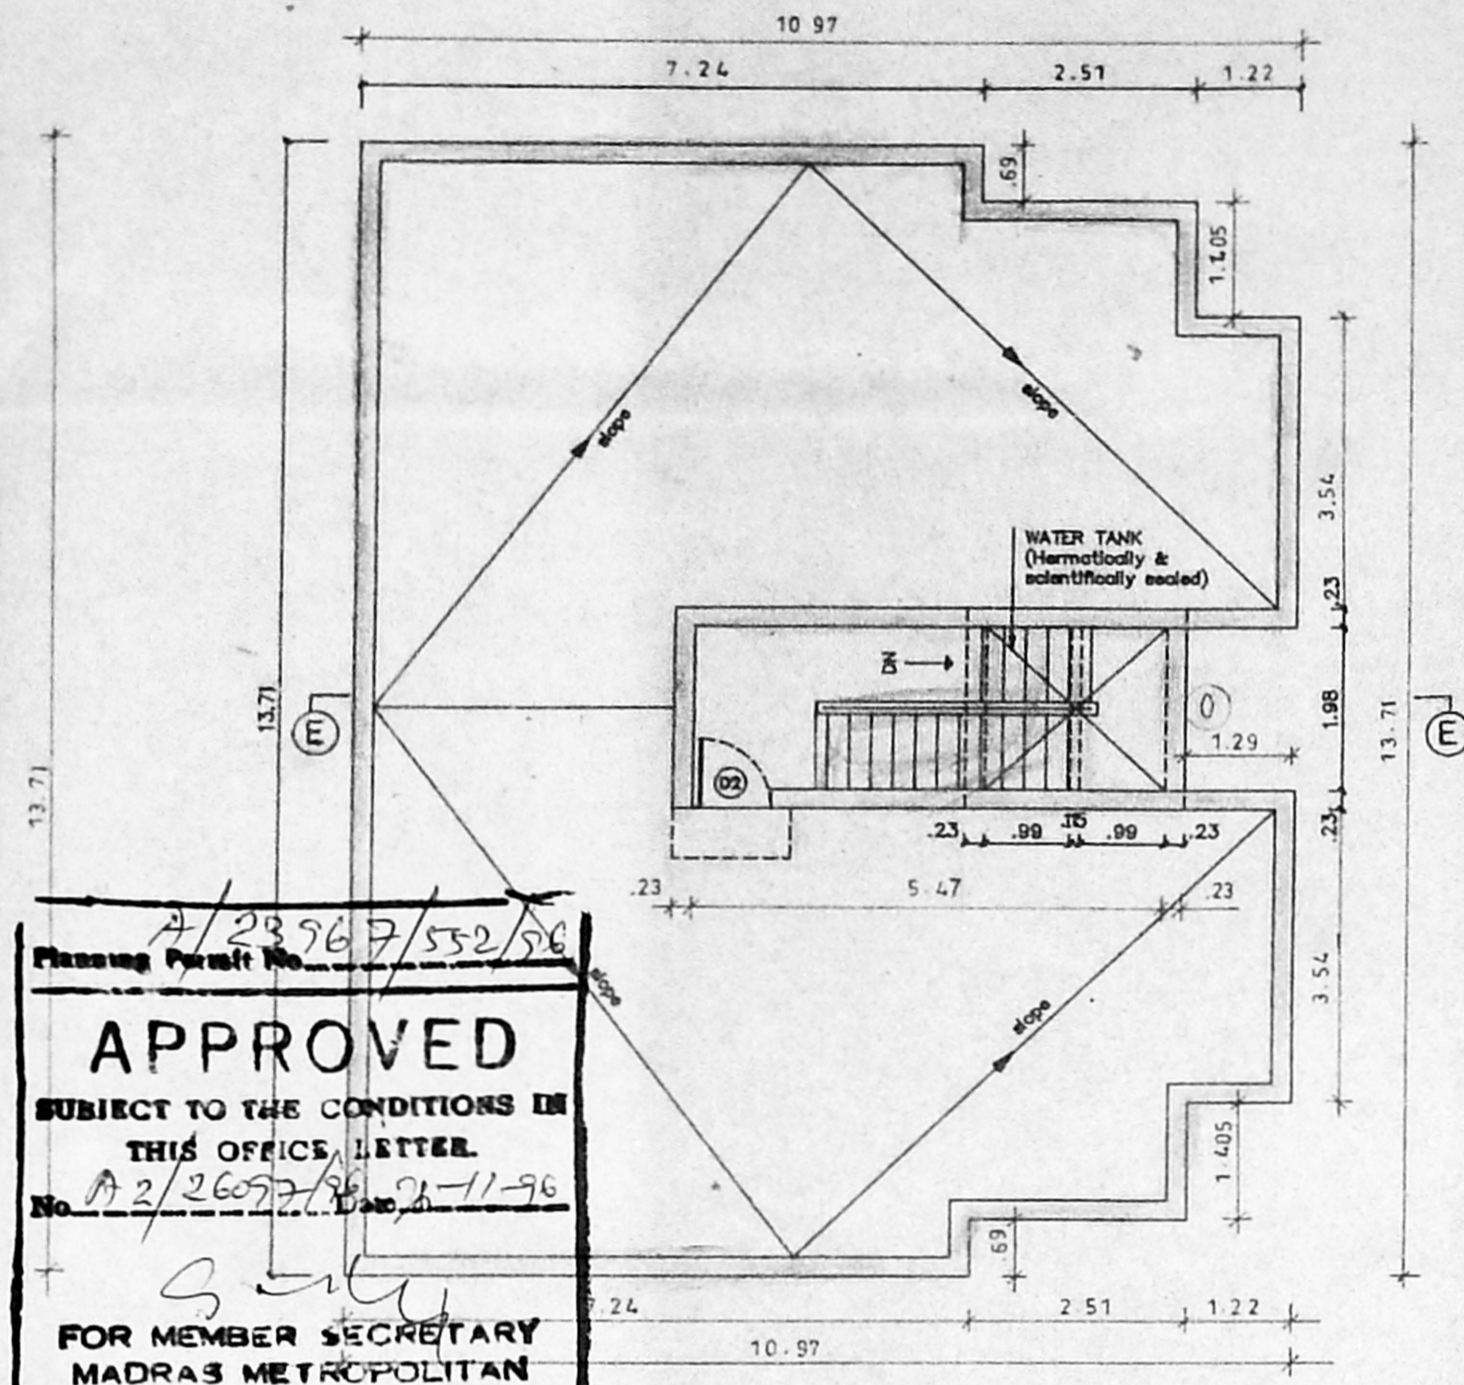


TERRACE PLAN


APPROVED
 SUBJECT TO THE CONDITIONS IN
 THIS OFFICE LETTER.
 FOR MEMBER SECRETARY
 MADRAS METROPOLITAN
 DEVELOPMENT AUTHORITY
 MADRAS - 600 008.

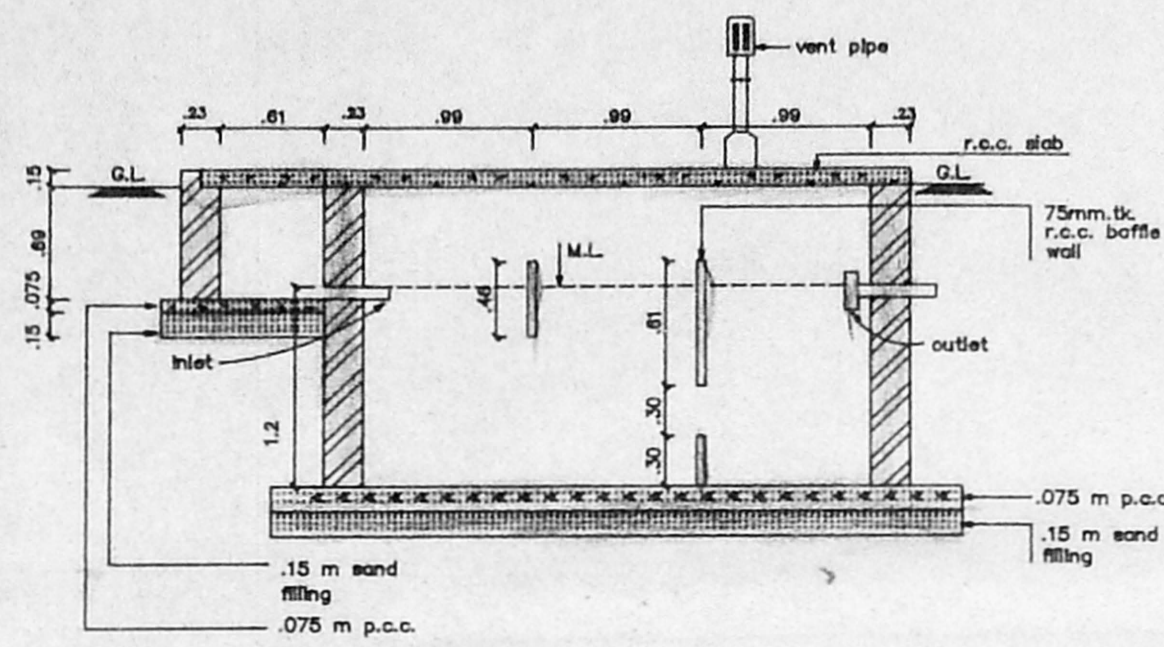


SECTION - CC
 SEPTIC TANK
 SCALE 1:100

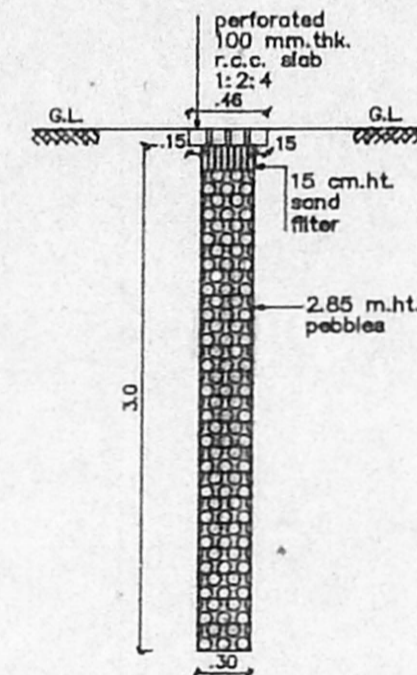


SECTION - DD
 PERCOLATION PIT
 SCALE 1:50

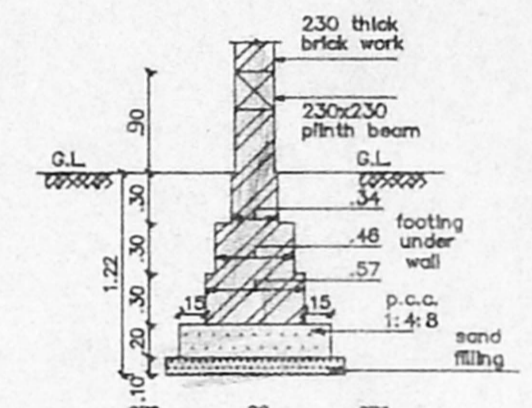


SECTION OF FOUNDATION
 SCALE 1:50

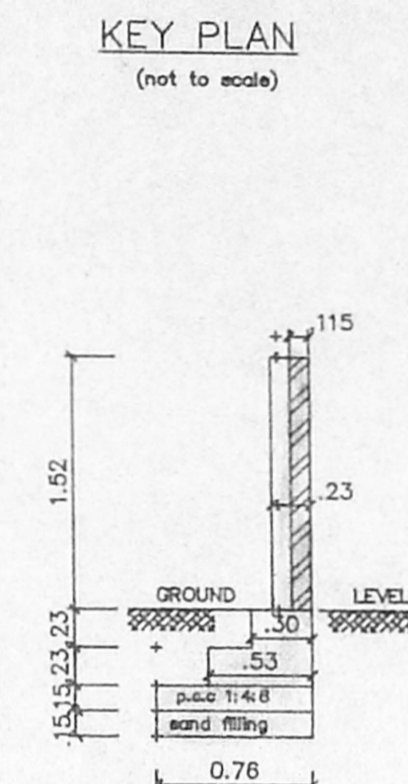


SECTION OF
 COMPOUND WALL
 SCALE 1:50

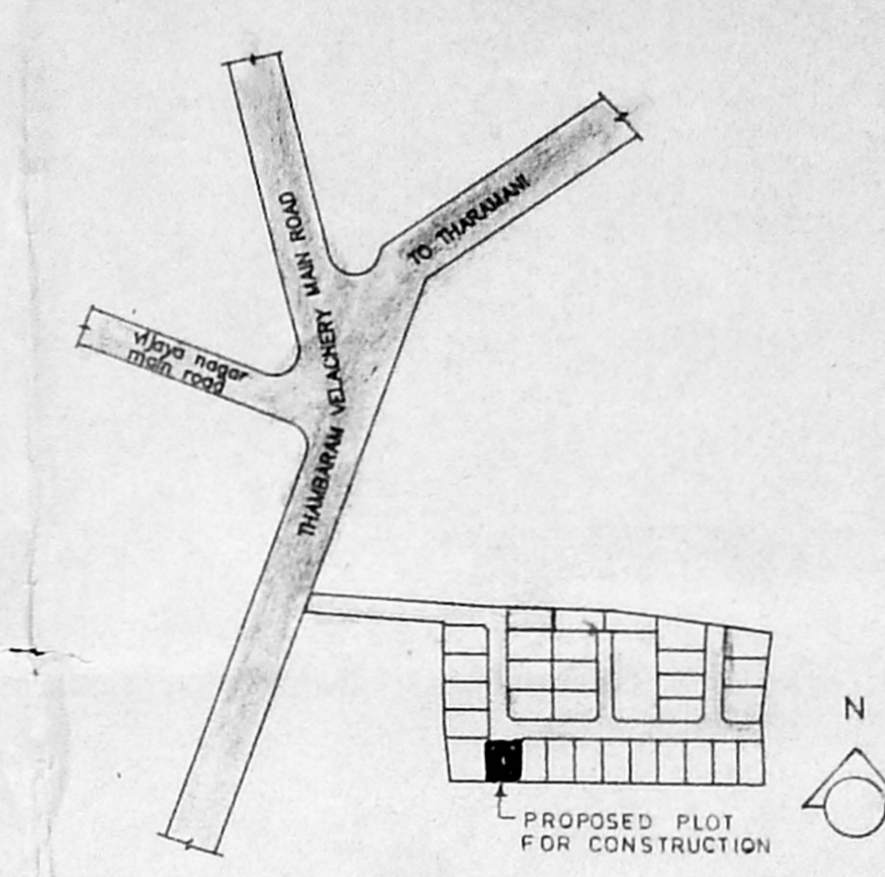


KEY PLAN
 (not to scale)

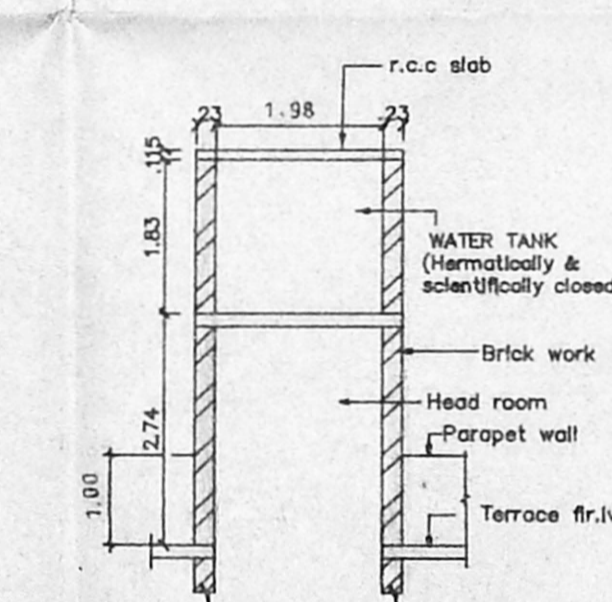


SECTION WW
 SECTION OF WATER TANK
 SCALE 1:100

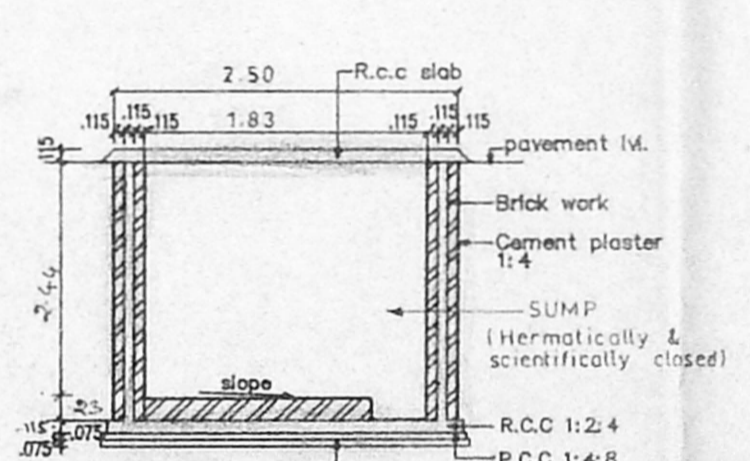


SECTION SS
 SECTION OF SUMP
 SCALE 1:100

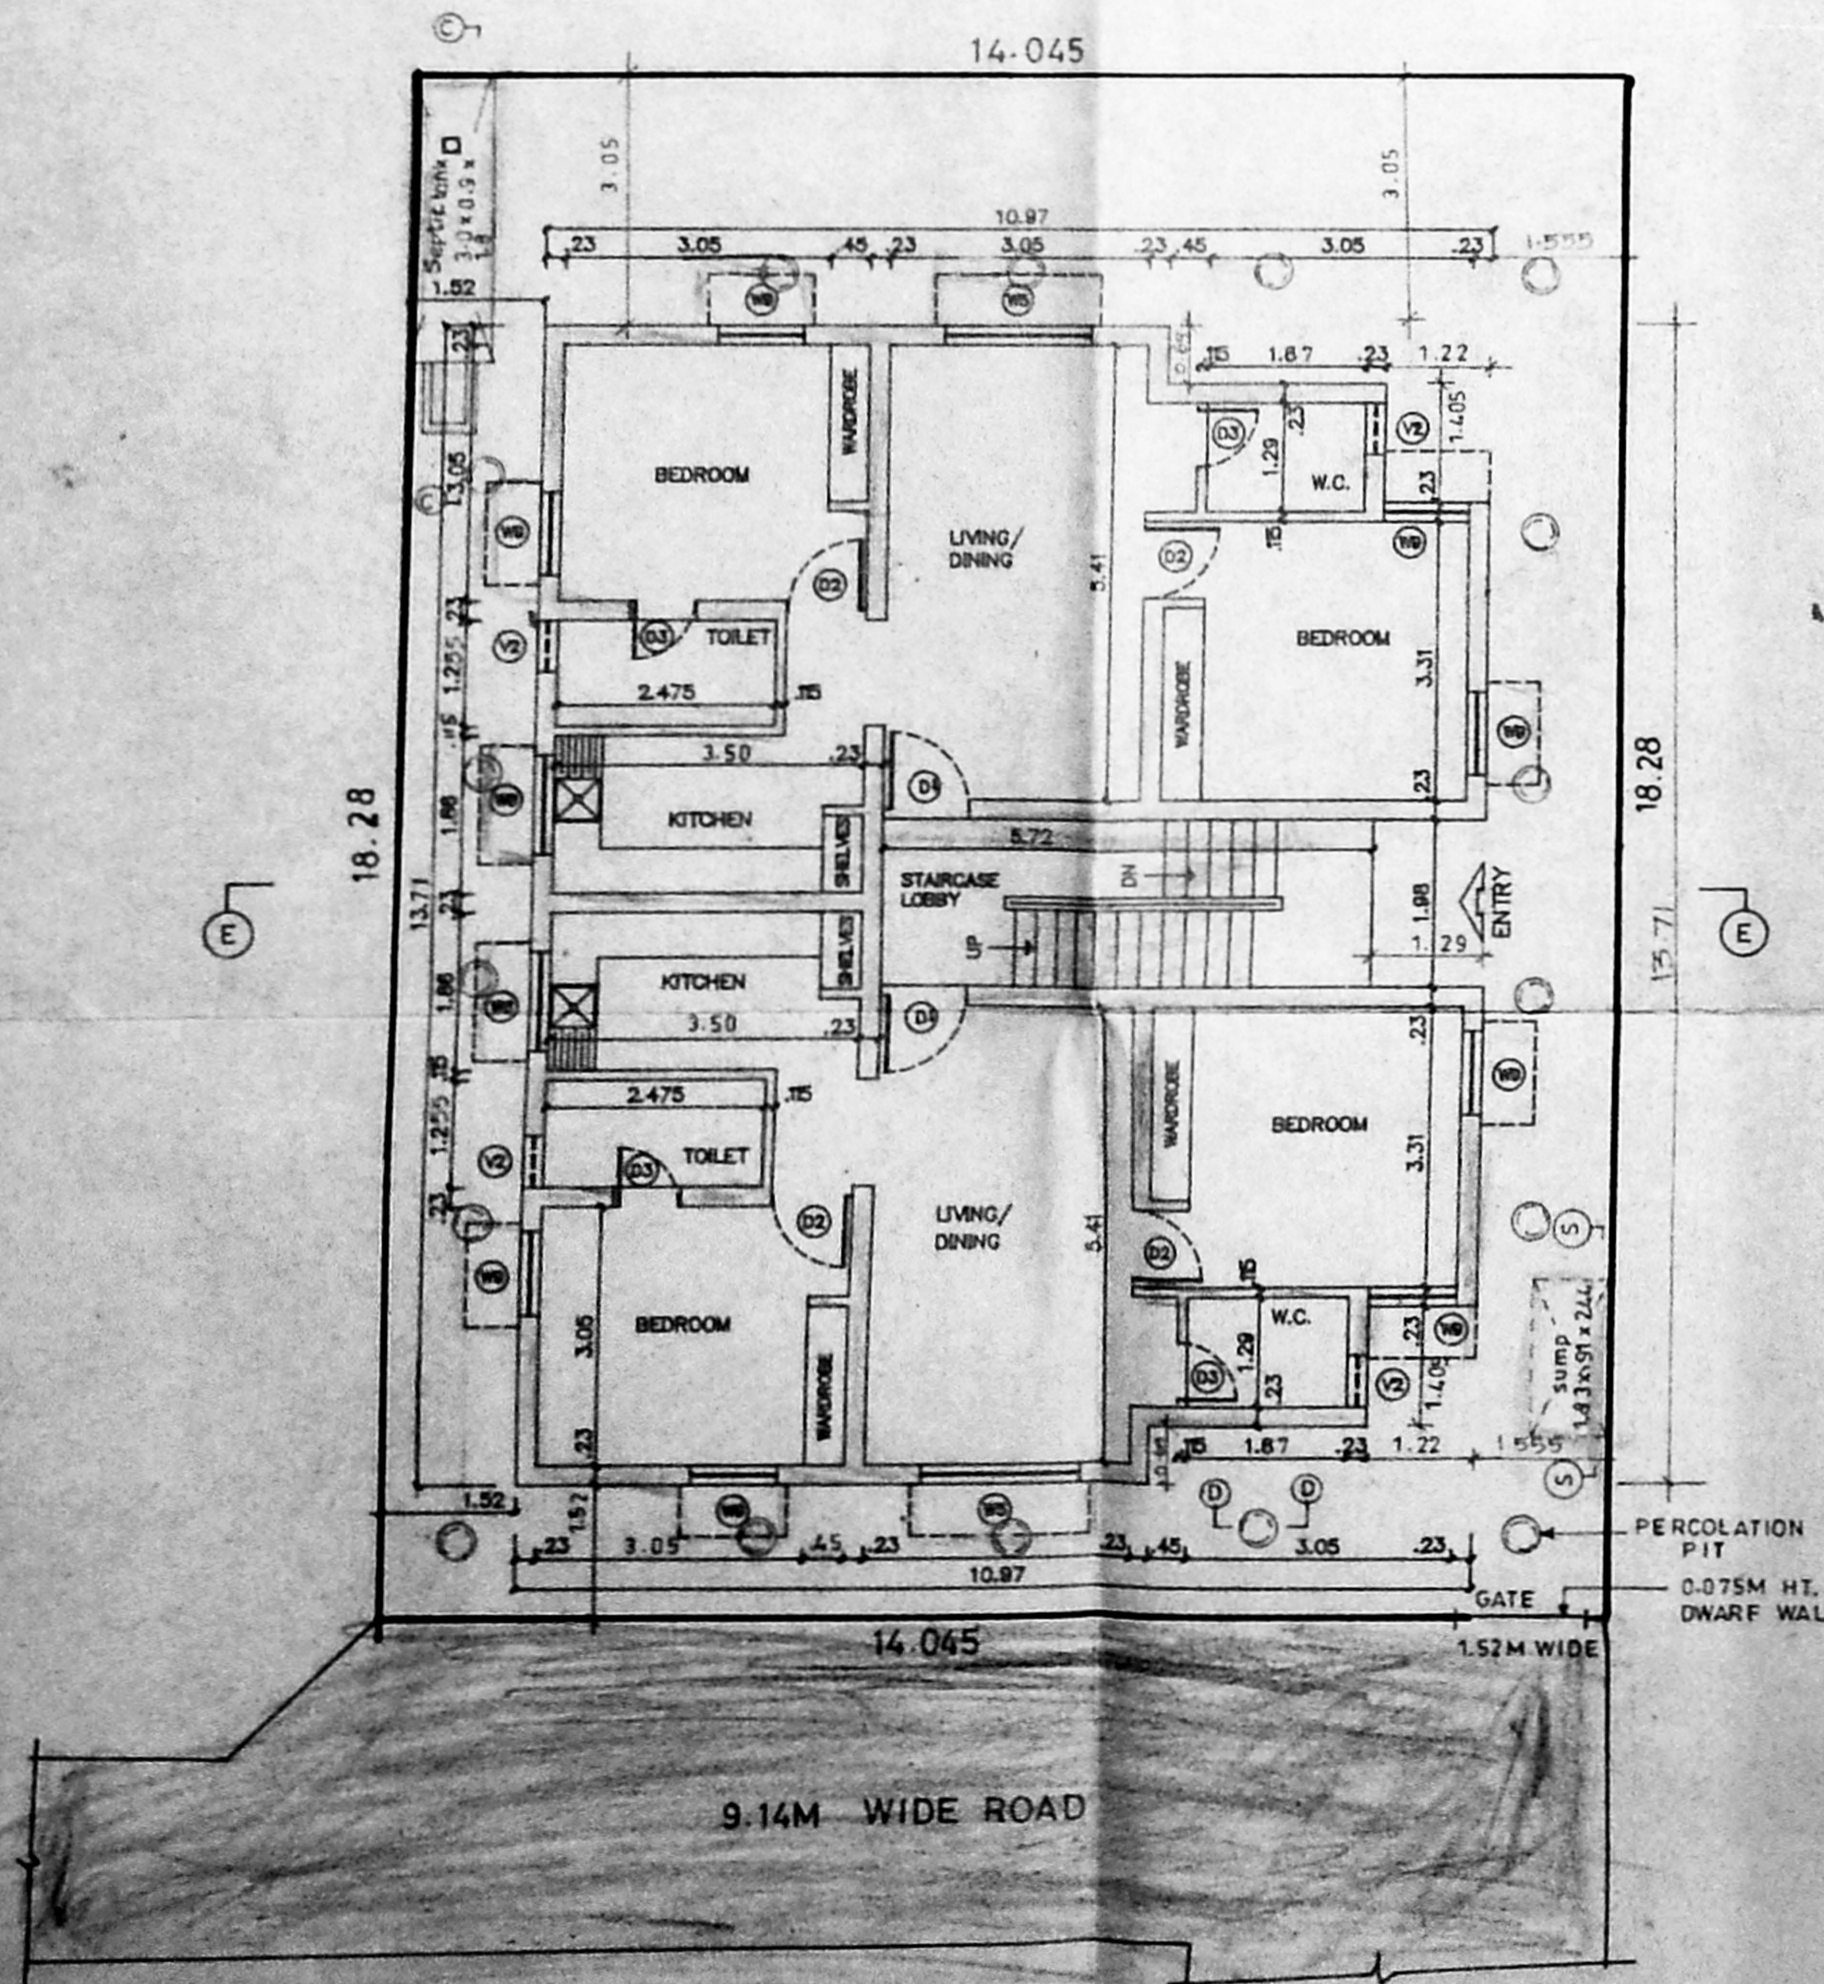

SITE CUM GROUND FLOOR PLAN

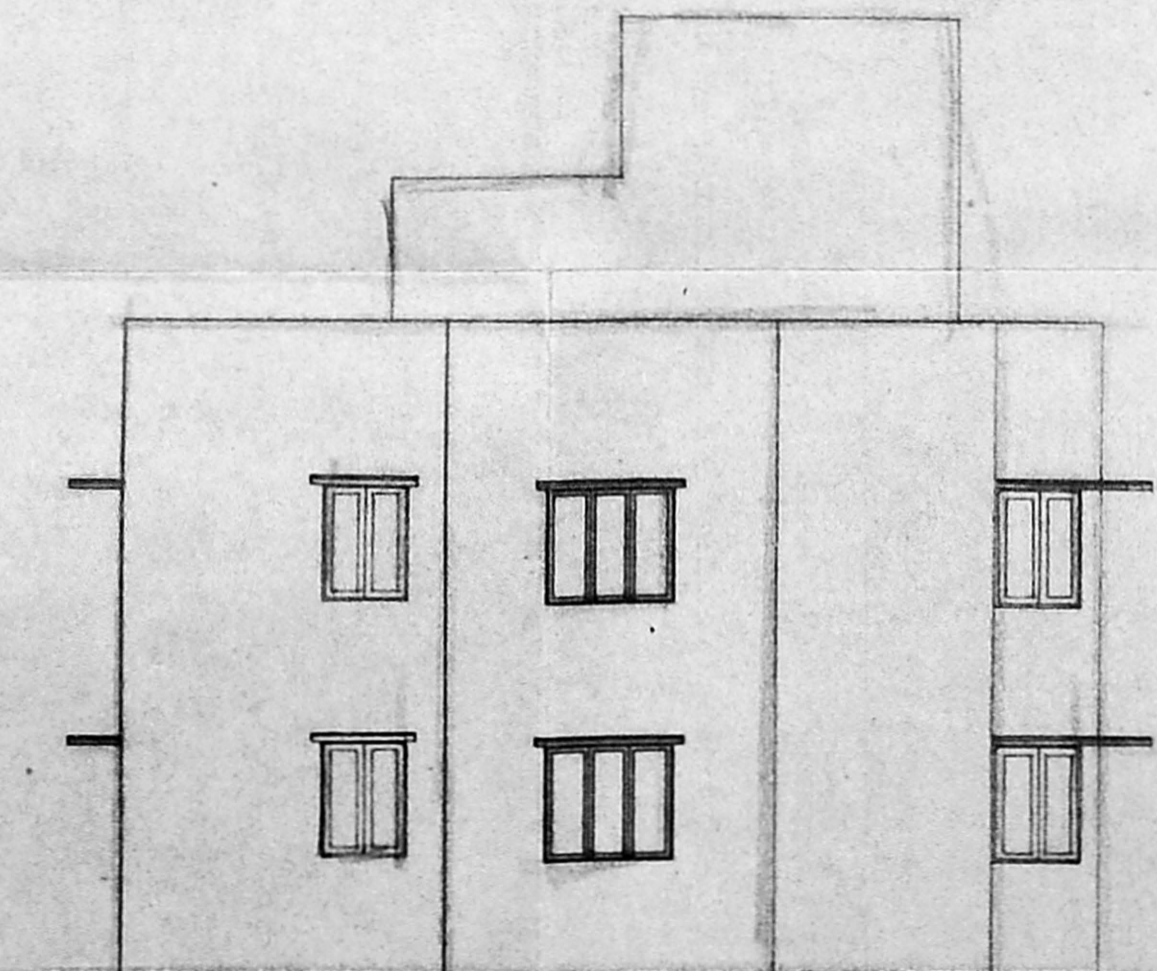

SOUTH SIDE ELEVATION

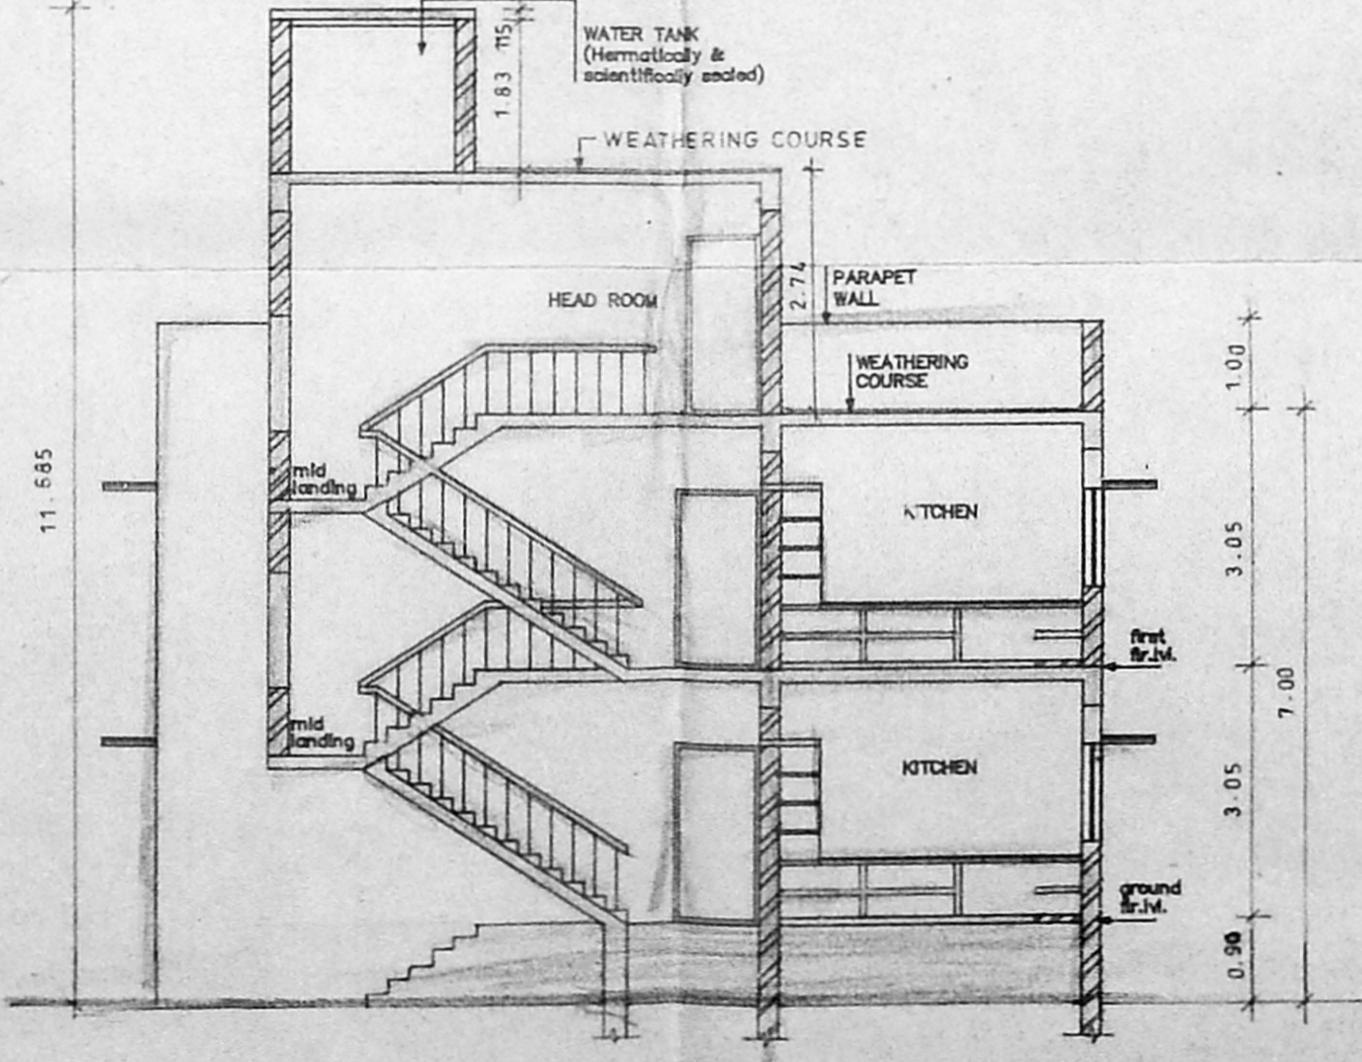

SECTION - FF

LEGEND		
CODE	SIZE	DESCRIPTION
D1	0.99 x 1.981	TEAK WOOD FRAMED FLUSH DOOR
D2	0.91 x 1.981	COUNTRY WOOD FRAMED FLUSH DOOR
D3	0.76 x 1.981	COUNTRY WOOD FRAMED FLUSH DOOR
W5	1.775 x 1.37	STEEL GLAZED WINDOW
W6	1.175 x 0.875	STEEL GLAZED WINDOW
W9	0.975 x 1.37	STEEL GLAZED WINDOW
V2	0.60 x 0.94	STEEL GLAZED VENTILATOR
O	1.98 x 1.117	OPENING

SPECIFICATION	
SLNO	DESCRIPTION
1.	P.C.C. 1:4:8 IN FOUNDATION
2.	SAND FILLING IN FOUNDATION
3.	BRICK WORK IN C.M. 1:6
4.	R.C.C. WORK FOR SLABS, LINTELS & BEAMS Etc.,
5.	PLASTERING IN C.M. 1:5 EXTERNAL & 1:4 INTERNAL
6.	MOSAIC TILED FLOORING.
7.	WEATHERING COURSE OF BRICK JELLY LIME CONC.
8.	CONCRETE BLOCK INFILL

AREA STATEMENT	
PLOT AREA	256.89 M ²
BUILT UP AREA	278.5378 M ²

COLOUR INDEX	
PROPOSED CONSTRUCTION	●
BOUNDARY OF SITE	●
ROAD	●

R.No	DATE	REVISIONS	INITIAL
1	04-05-94	1: 100	SPIC 3CC06 Jones

PROPOSED CONSTRUCTION OF DWELLING UNITS IN PLOT NO : 6, L.A. No 3195 DT 05-06-95. AT SURVEY Nos. 249/3, 250/2, 250/3, 251/5, 254/4 & 328/1, (VILLAGE: VELACHERY) VELACHERY, TAMBARAM ROAD, MADRAS - 600 042. TALUK - MAMBALAM - GUINDY, CORP. DIV. No. 153 ZONE: X

OWNER'S SIGNATURE

L.S. No : 306 / 66 - 97

LICENSED SURVEYOR



SHEET NO :