



PLAN SHOWING THE PROPOSED CONSTRUCTION OF FIRST FLOOR IN  
 S NO 3/25 OF MUDICHUR VILLAGE AT P.N.O I 'SEUTHIL NAGAR'  
 ST. THOMAS MOUNT FAUCHATAT UNION LIMITS.


\* EXG. GROUND FLOOR APPD P.P.NO 1440/D. 11.91 D.P.S. NO 7984/91.  
 SCALE 1:100 & 1:200

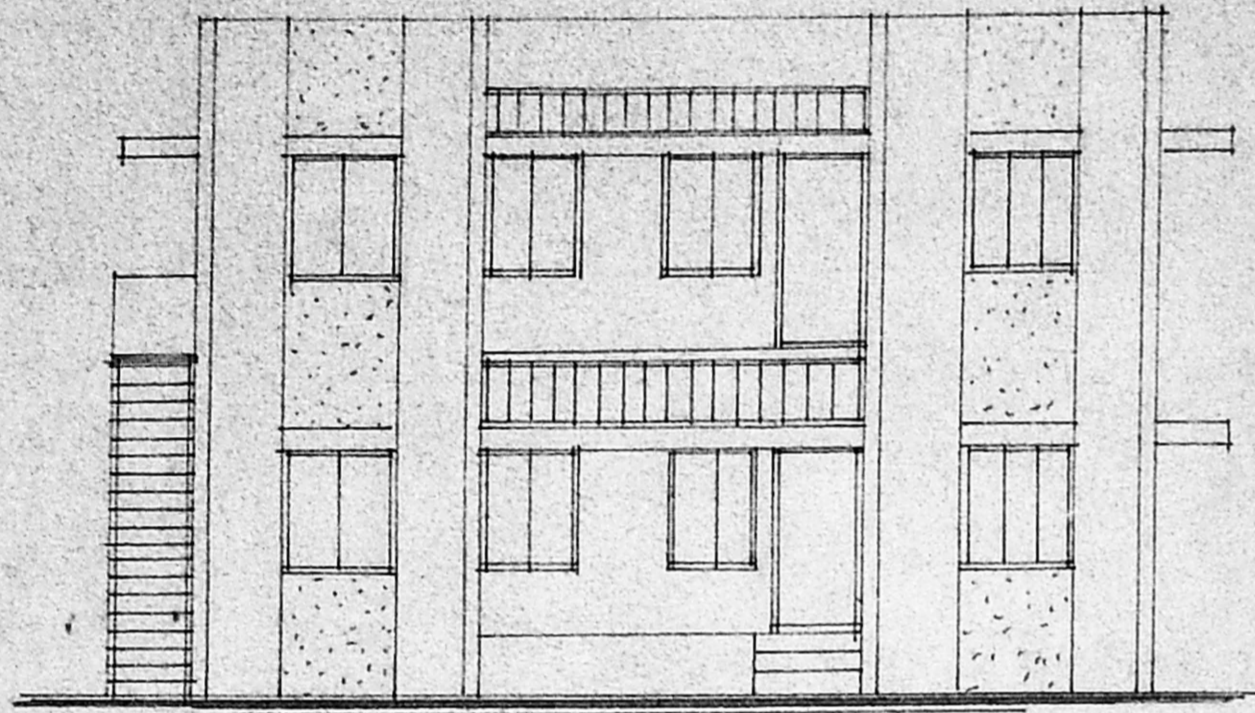


FRONT ELEVATION

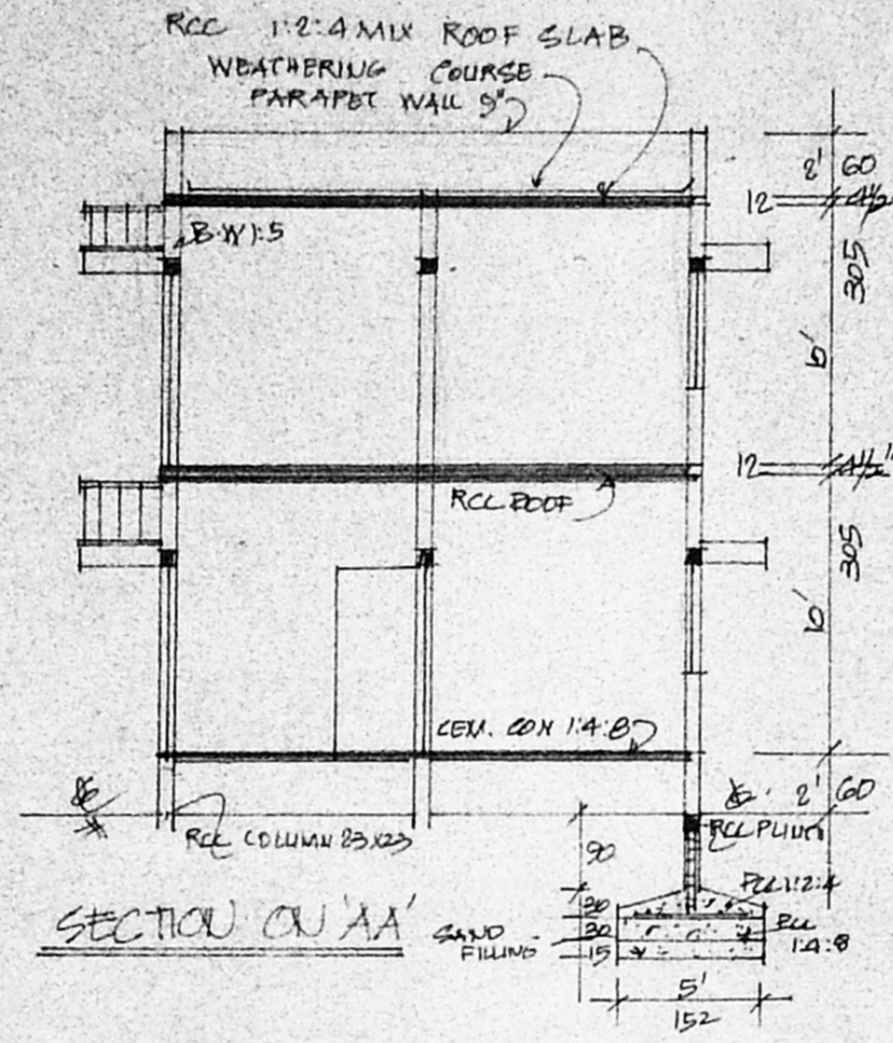

SECTION CU AA

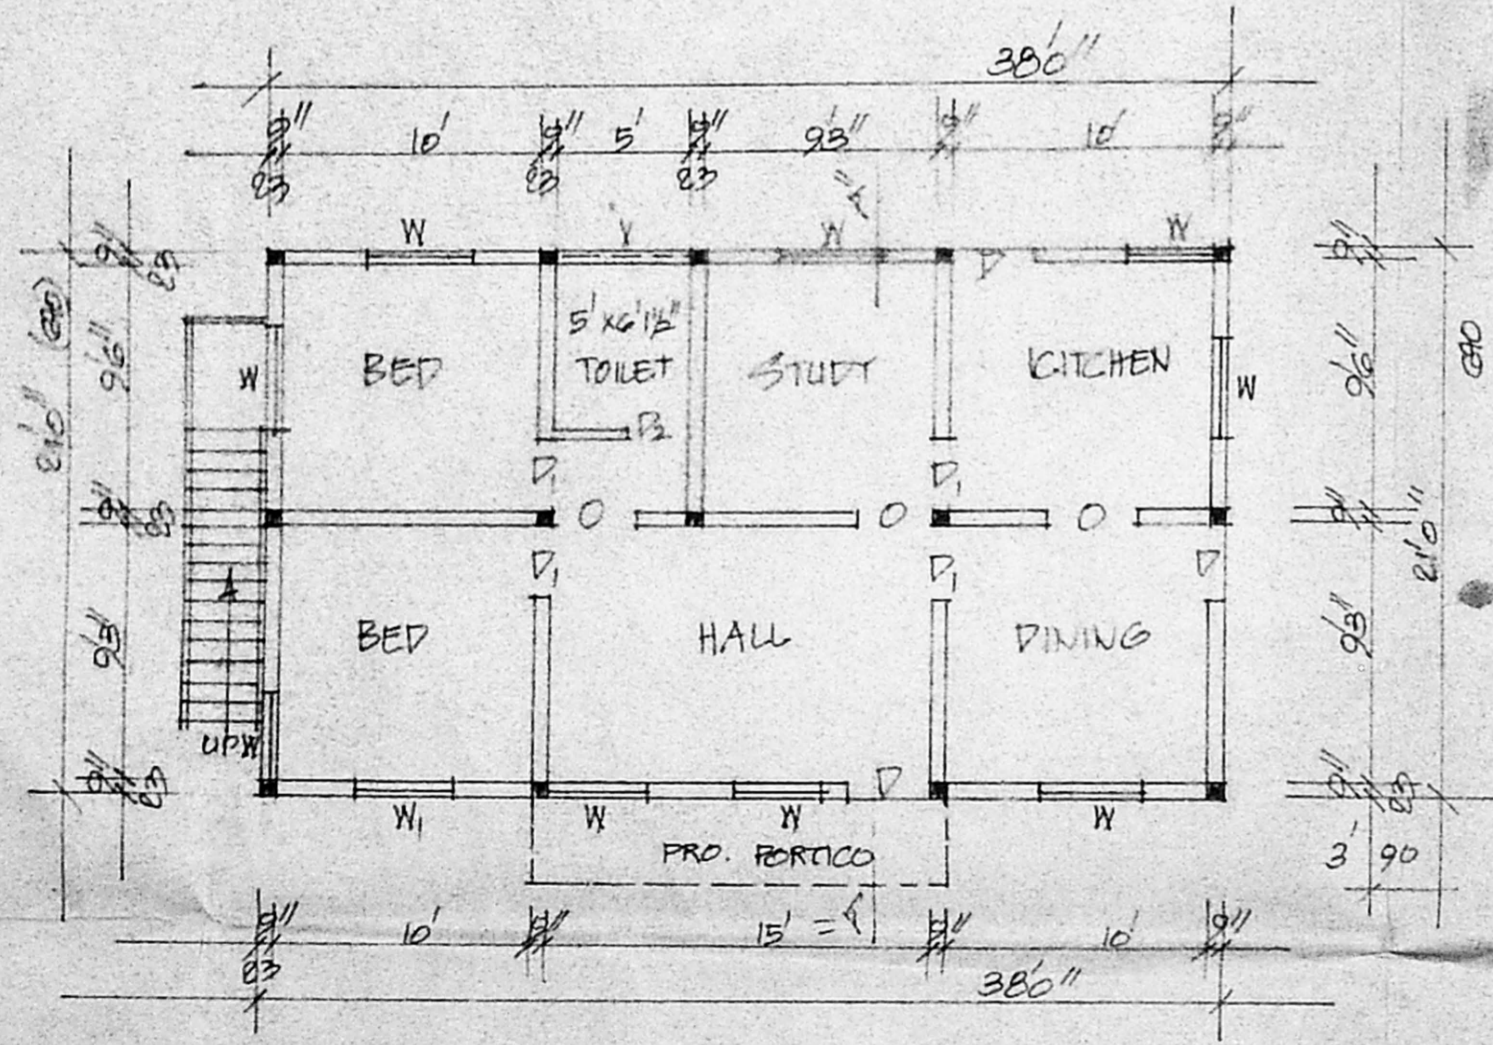


GROUND FLOOR PLAN

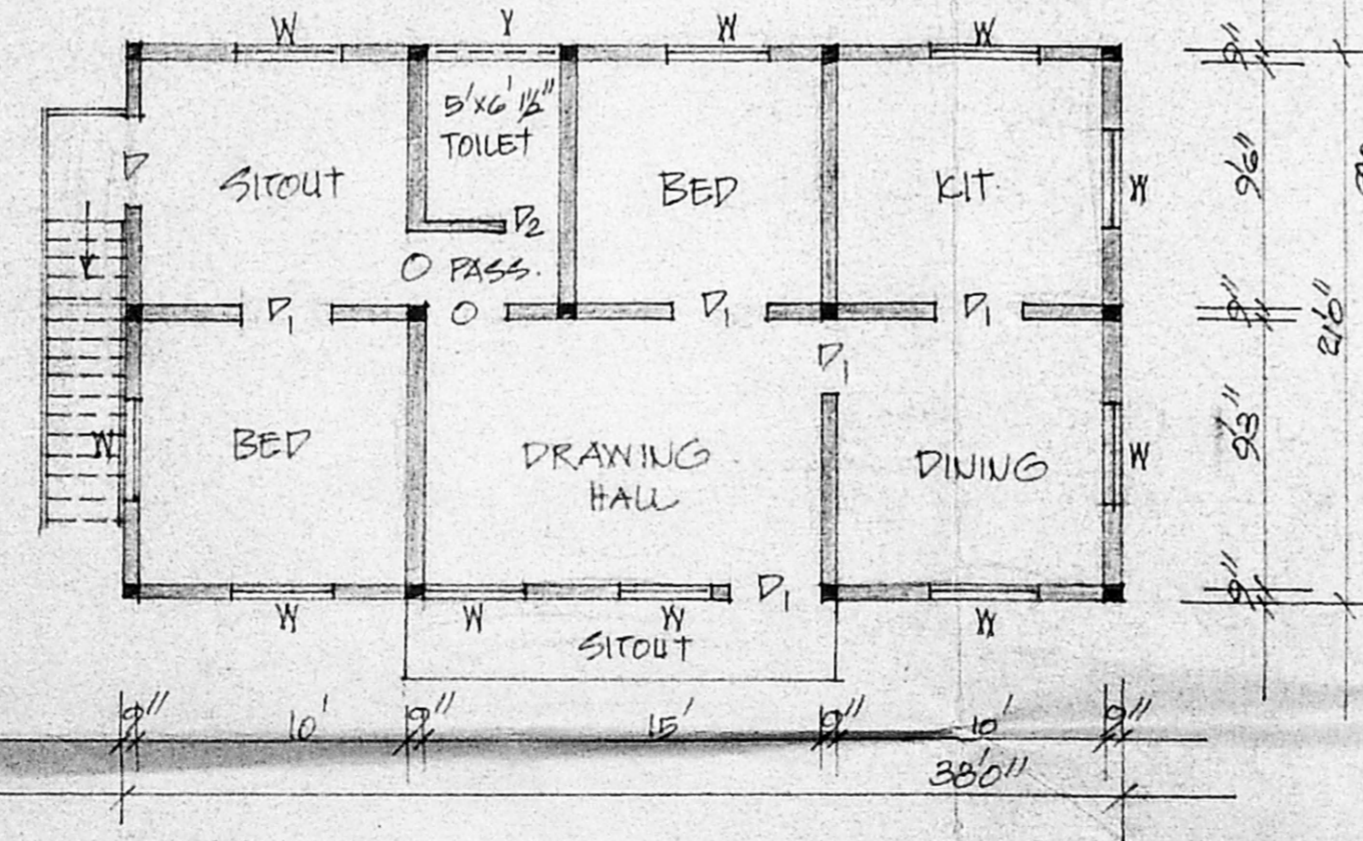


FIRST FLOOR PLAN


Planning Permit No. A/24029/64 (1586)  
**APPROVED**  
 SUBJECT TO THE CONDITIONS IN  
 THIS OFFICE LETTER.  
 No. 27219/98 Date: 12-98  
 S. Nagarajan  
 FOR MEMBER SECRETARY  
 MADRAS METROPOLITAN  
 DEVELOPMENT AUTHORITY  
 MADRAS - 600 058.

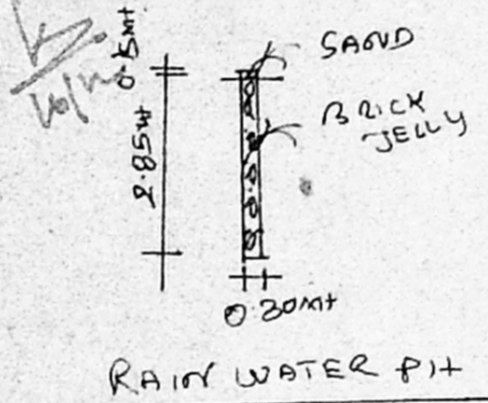

RAIN WATER PIT

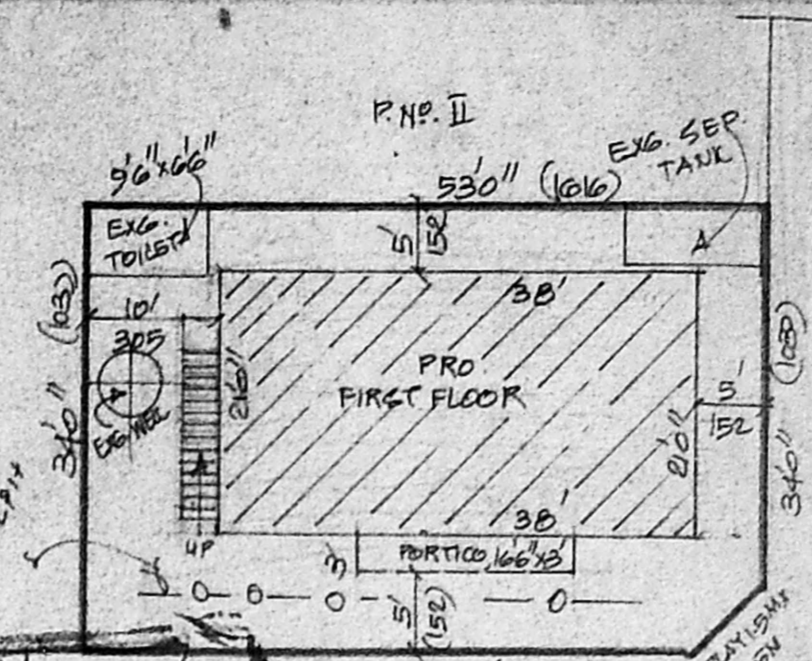

Planning Permit No. A/24029/64 (1586)  
**APPROVED**  
 SUBJECT TO THE CONDITIONS IN  
 THIS OFFICE LETTER.  
 No. 27219/98 Date: 12-98  
 S. Nagarajan  
 FOR MEMBER SECRETARY  
 MADRAS METROPOLITAN  
 DEVELOPMENT AUTHORITY  
 MADRAS - 600 058.

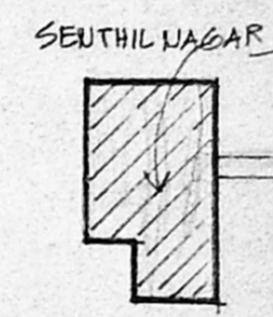

KEY PLAN

REFERENCE :-

D. DOOR	100 X 213
P1. DOOR	90 X 183
D2. DOOR	75 X 183
W. WINDOW	90 X 135
W1. WINDOW	135 X 135
Y. VEUT.	152 X 122

COLOUR INDEX

EXISTING BUILD.	[Symbol]
PROPOSED	[Symbol]
ROAD	[Symbol]
SITE BOUNDRY	[Symbol]

STAIR CASE

WIDTH	25"
RAISE	17.5 CM.
TREAD	25 CM.

PLOT AREA	- 1285 SQ. FT.	166 SQ. M.
EXG. GR. FLOOR	- 860 SQ. FT.	80 SQ. M.
PRO. FT. FLOOR	- 798 SQ. FT.	74 SQ. M.
OPEN SPACE	- 925 SQ. FT.	86 SQ. M.
F.S.I	- 0.93	
COVERAGE	- 48%	

S. Nagarajan, D.C., D.C.E.  
 LICENSED SURVEYOR,  
 LANDUR MUNICIPALITY,  
 TAMBARAM MUNICIPALITY,  
 No. 54 THIRUVALLUVAR STREET,  
 EAST TAMBARAM,  
 MADRAS-600 058.

G. Gnanapavan  
 OWNER

TECHNICAL 31/5/96