



90.3 x 100.0

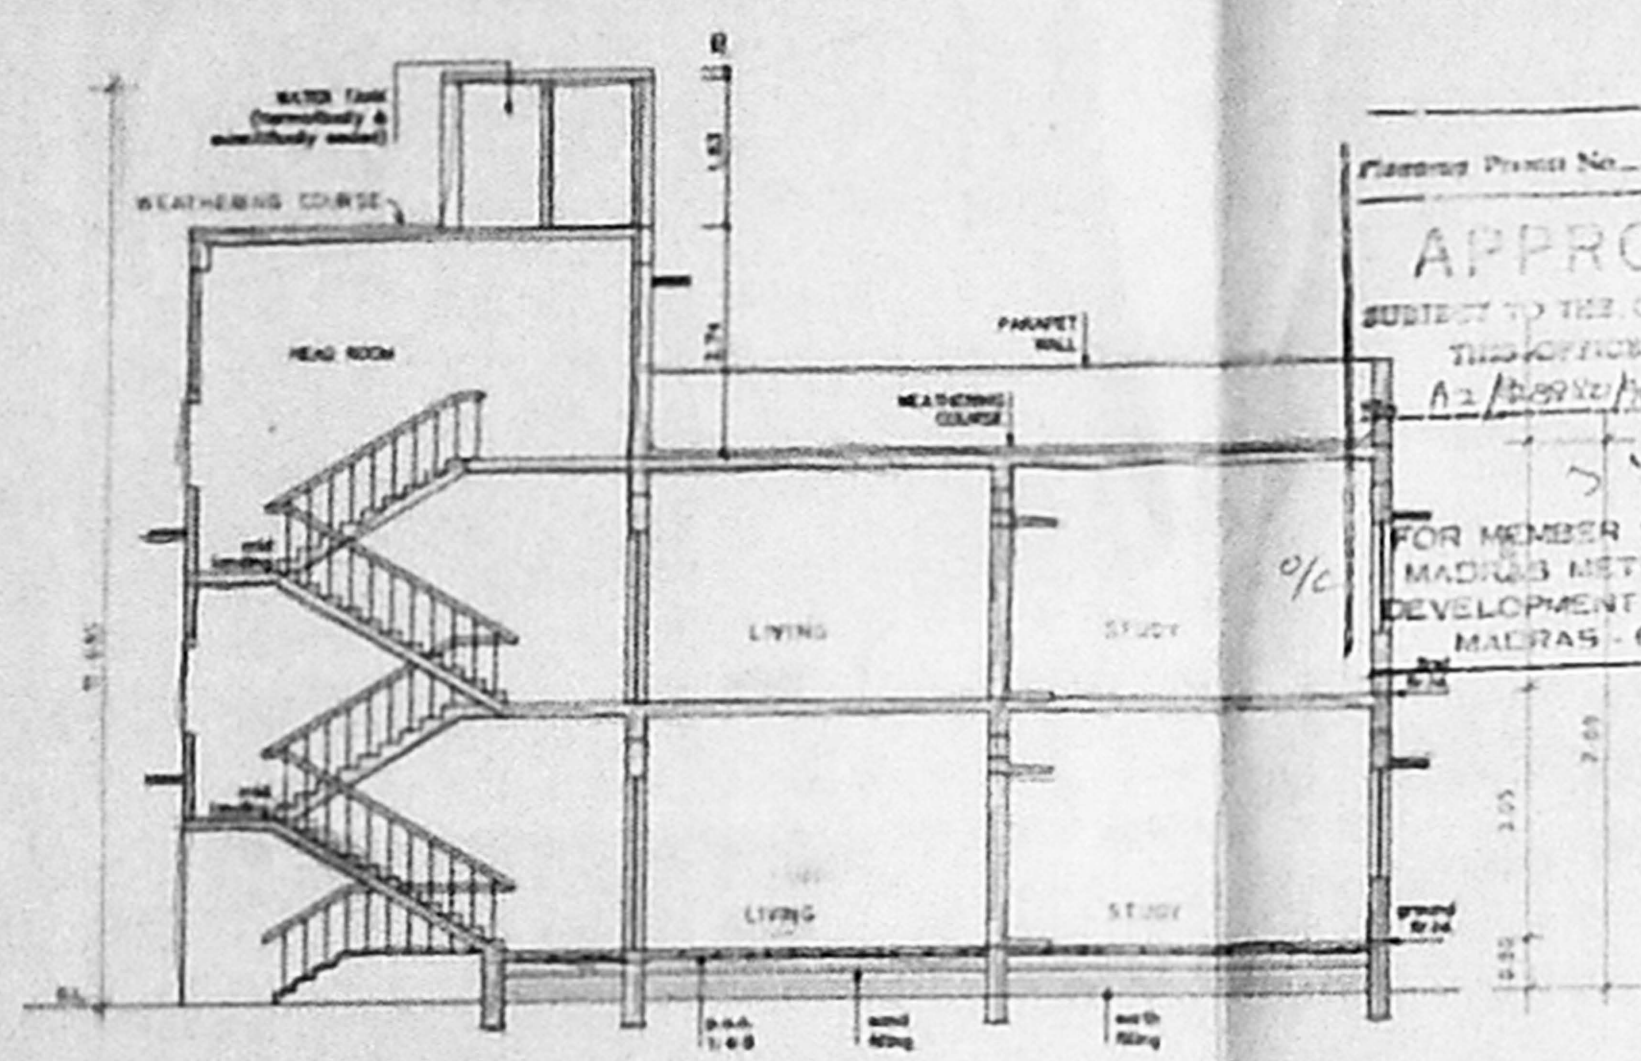


SECTION - KK

Planning Permit No. A/24149/A/97  
**APPROVED**  
 SUBJECT TO THE CONDITIONS IN THIS OFFICE LETTER  
 A2/24149/A/97-2-7  
 FOR MEMBER SECRETARY  
 MADRAS METROPOLITAN  
 DEVELOPMENT AUTHORITY  
 MADRAS - 600 004.


SECTION VE  
 SECTION OF WATER TANK  
 SCALE 1:100

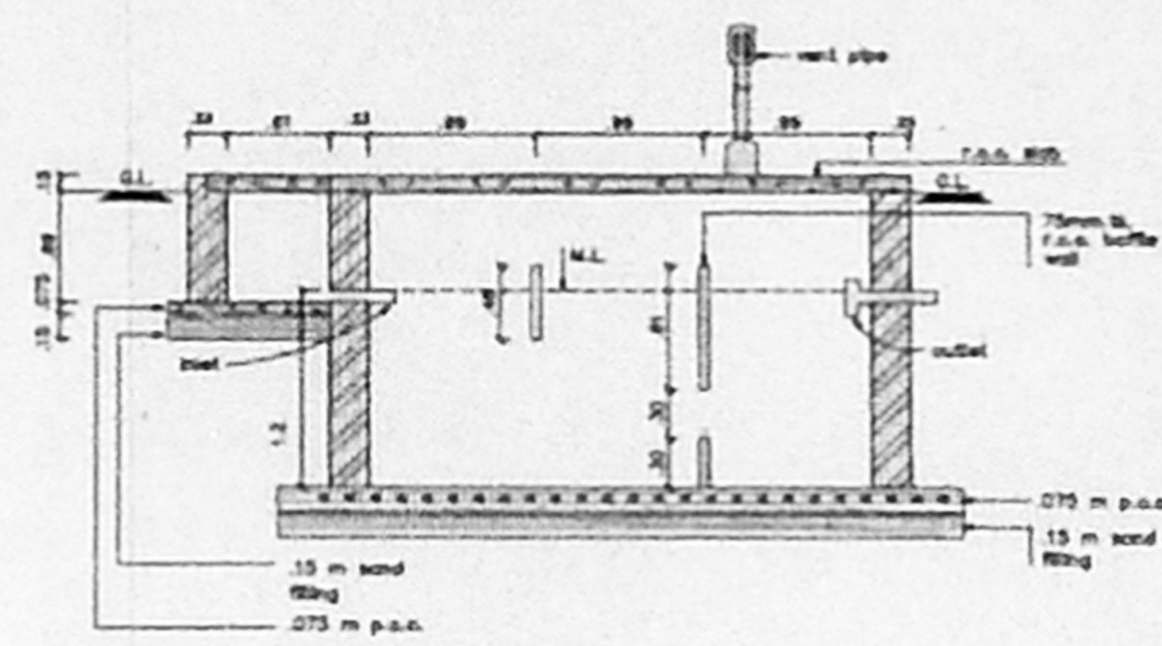


SECTION - CC  
 SEPTIC TANK  
 SCALE 1:100

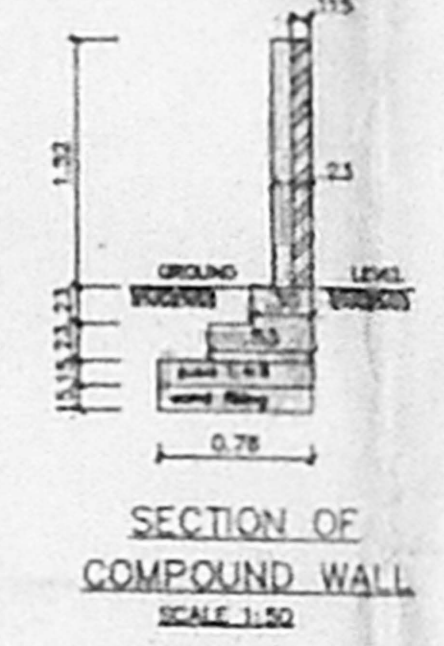


SECTION OF  
 COMPOUND WALL  
 SCALE 1:50

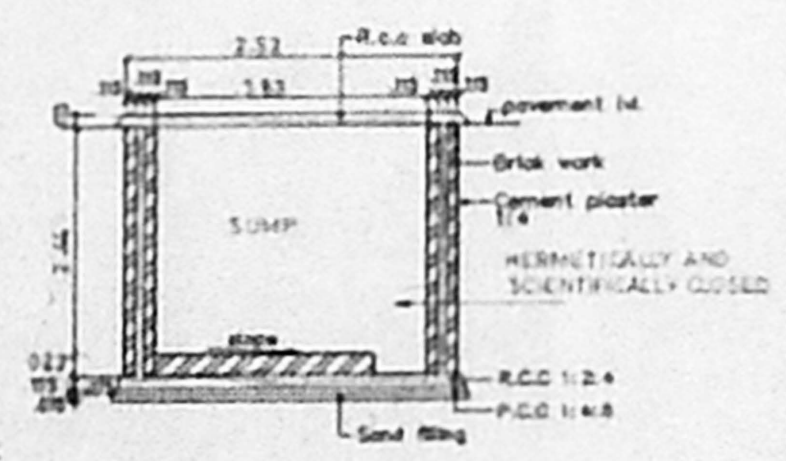


SECTION SS  
 SECTION OF SUMP  
 SCALE 1:100

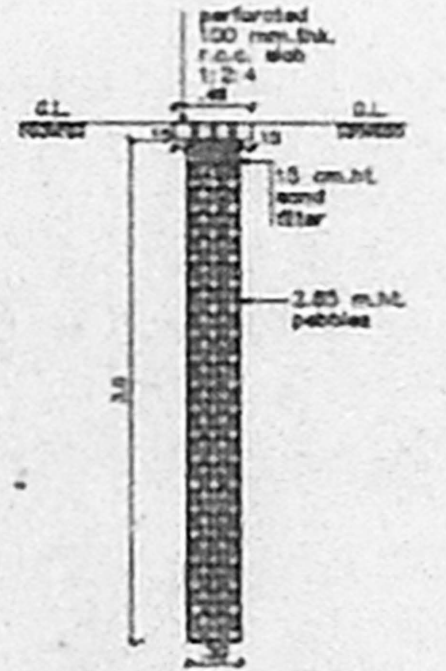


SECTION - DD  
 PERCOLATION PIT  
 SCALE 1:50

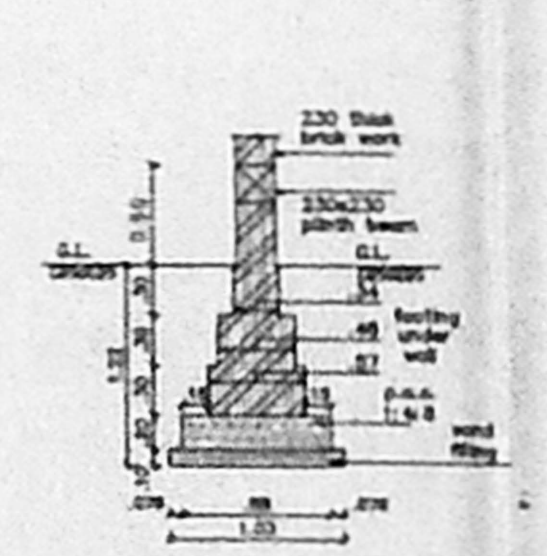


SECTION OF FOUNDATION  
 SCALE 1:50

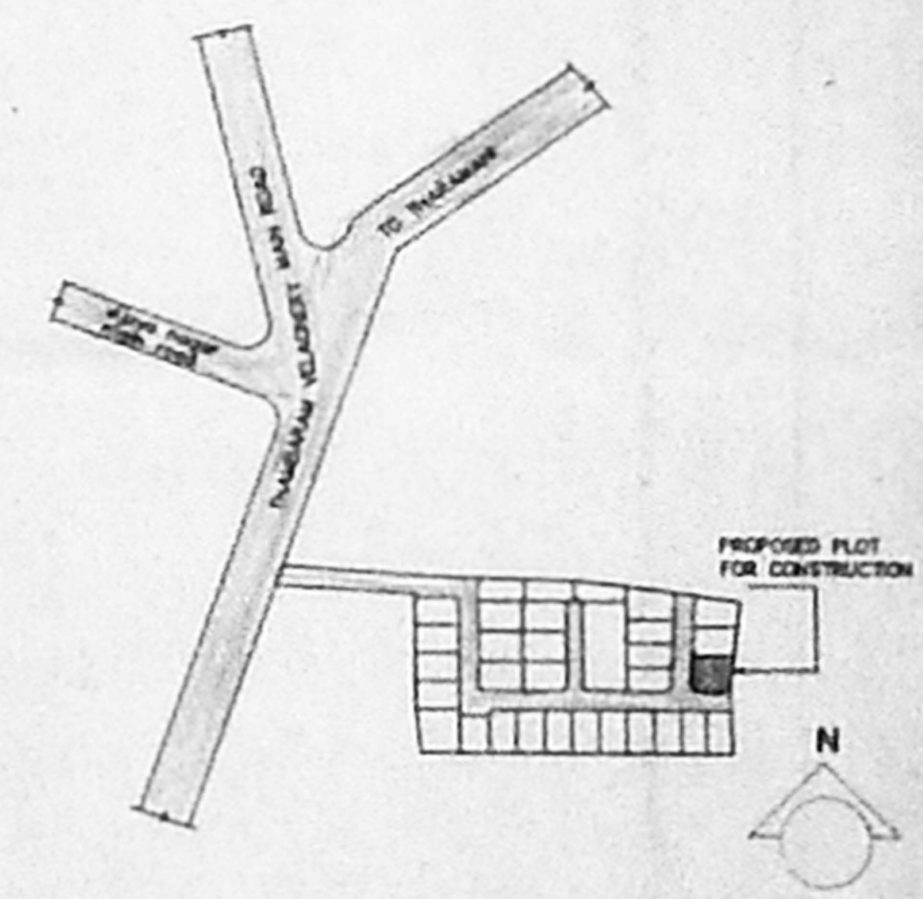


KEY PLAN  
 (not to scale)

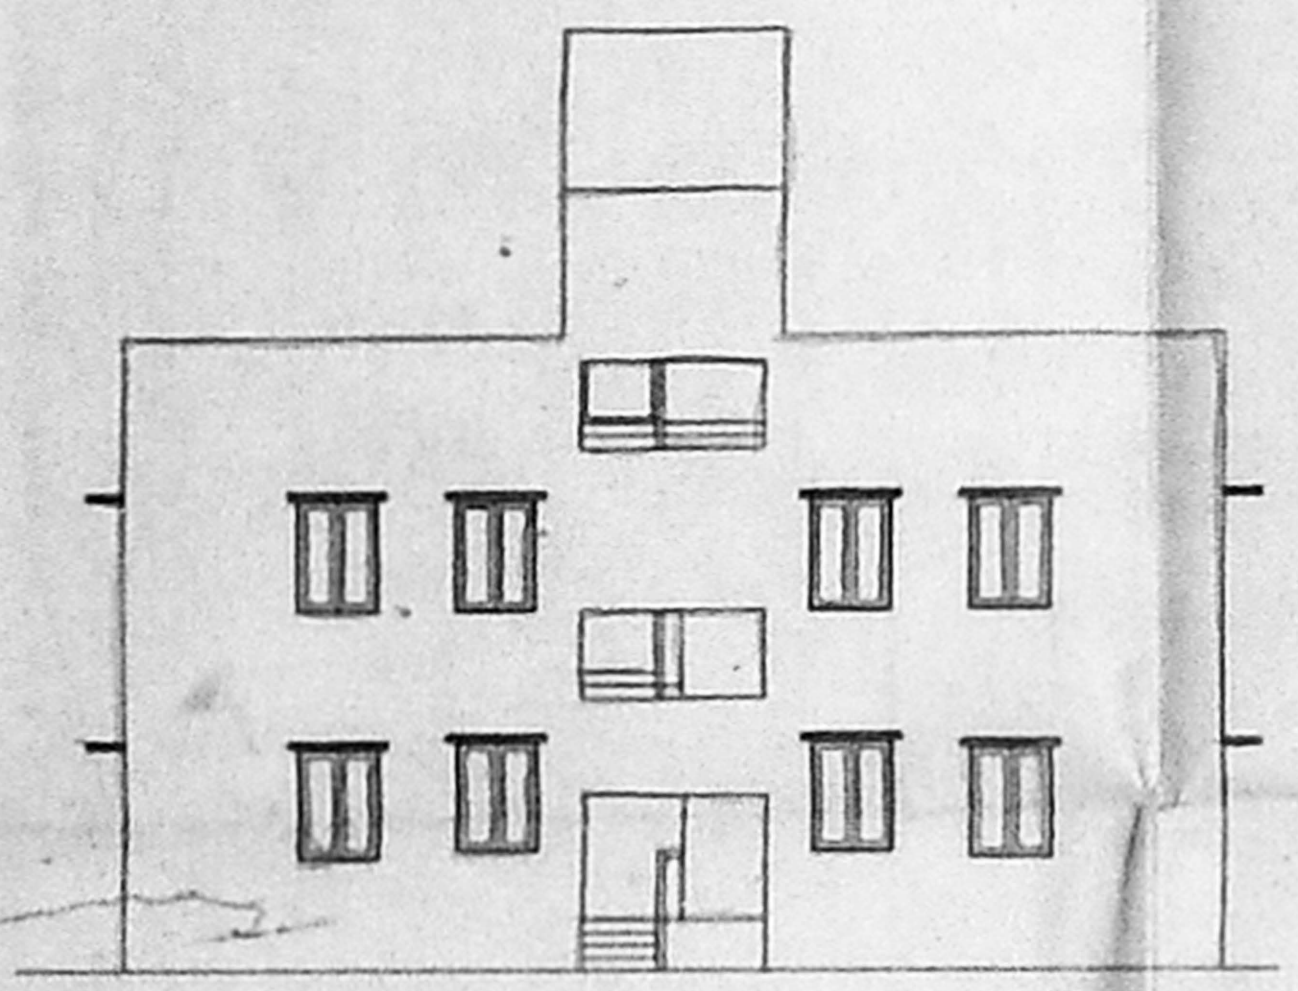


FRONT ELEVATION

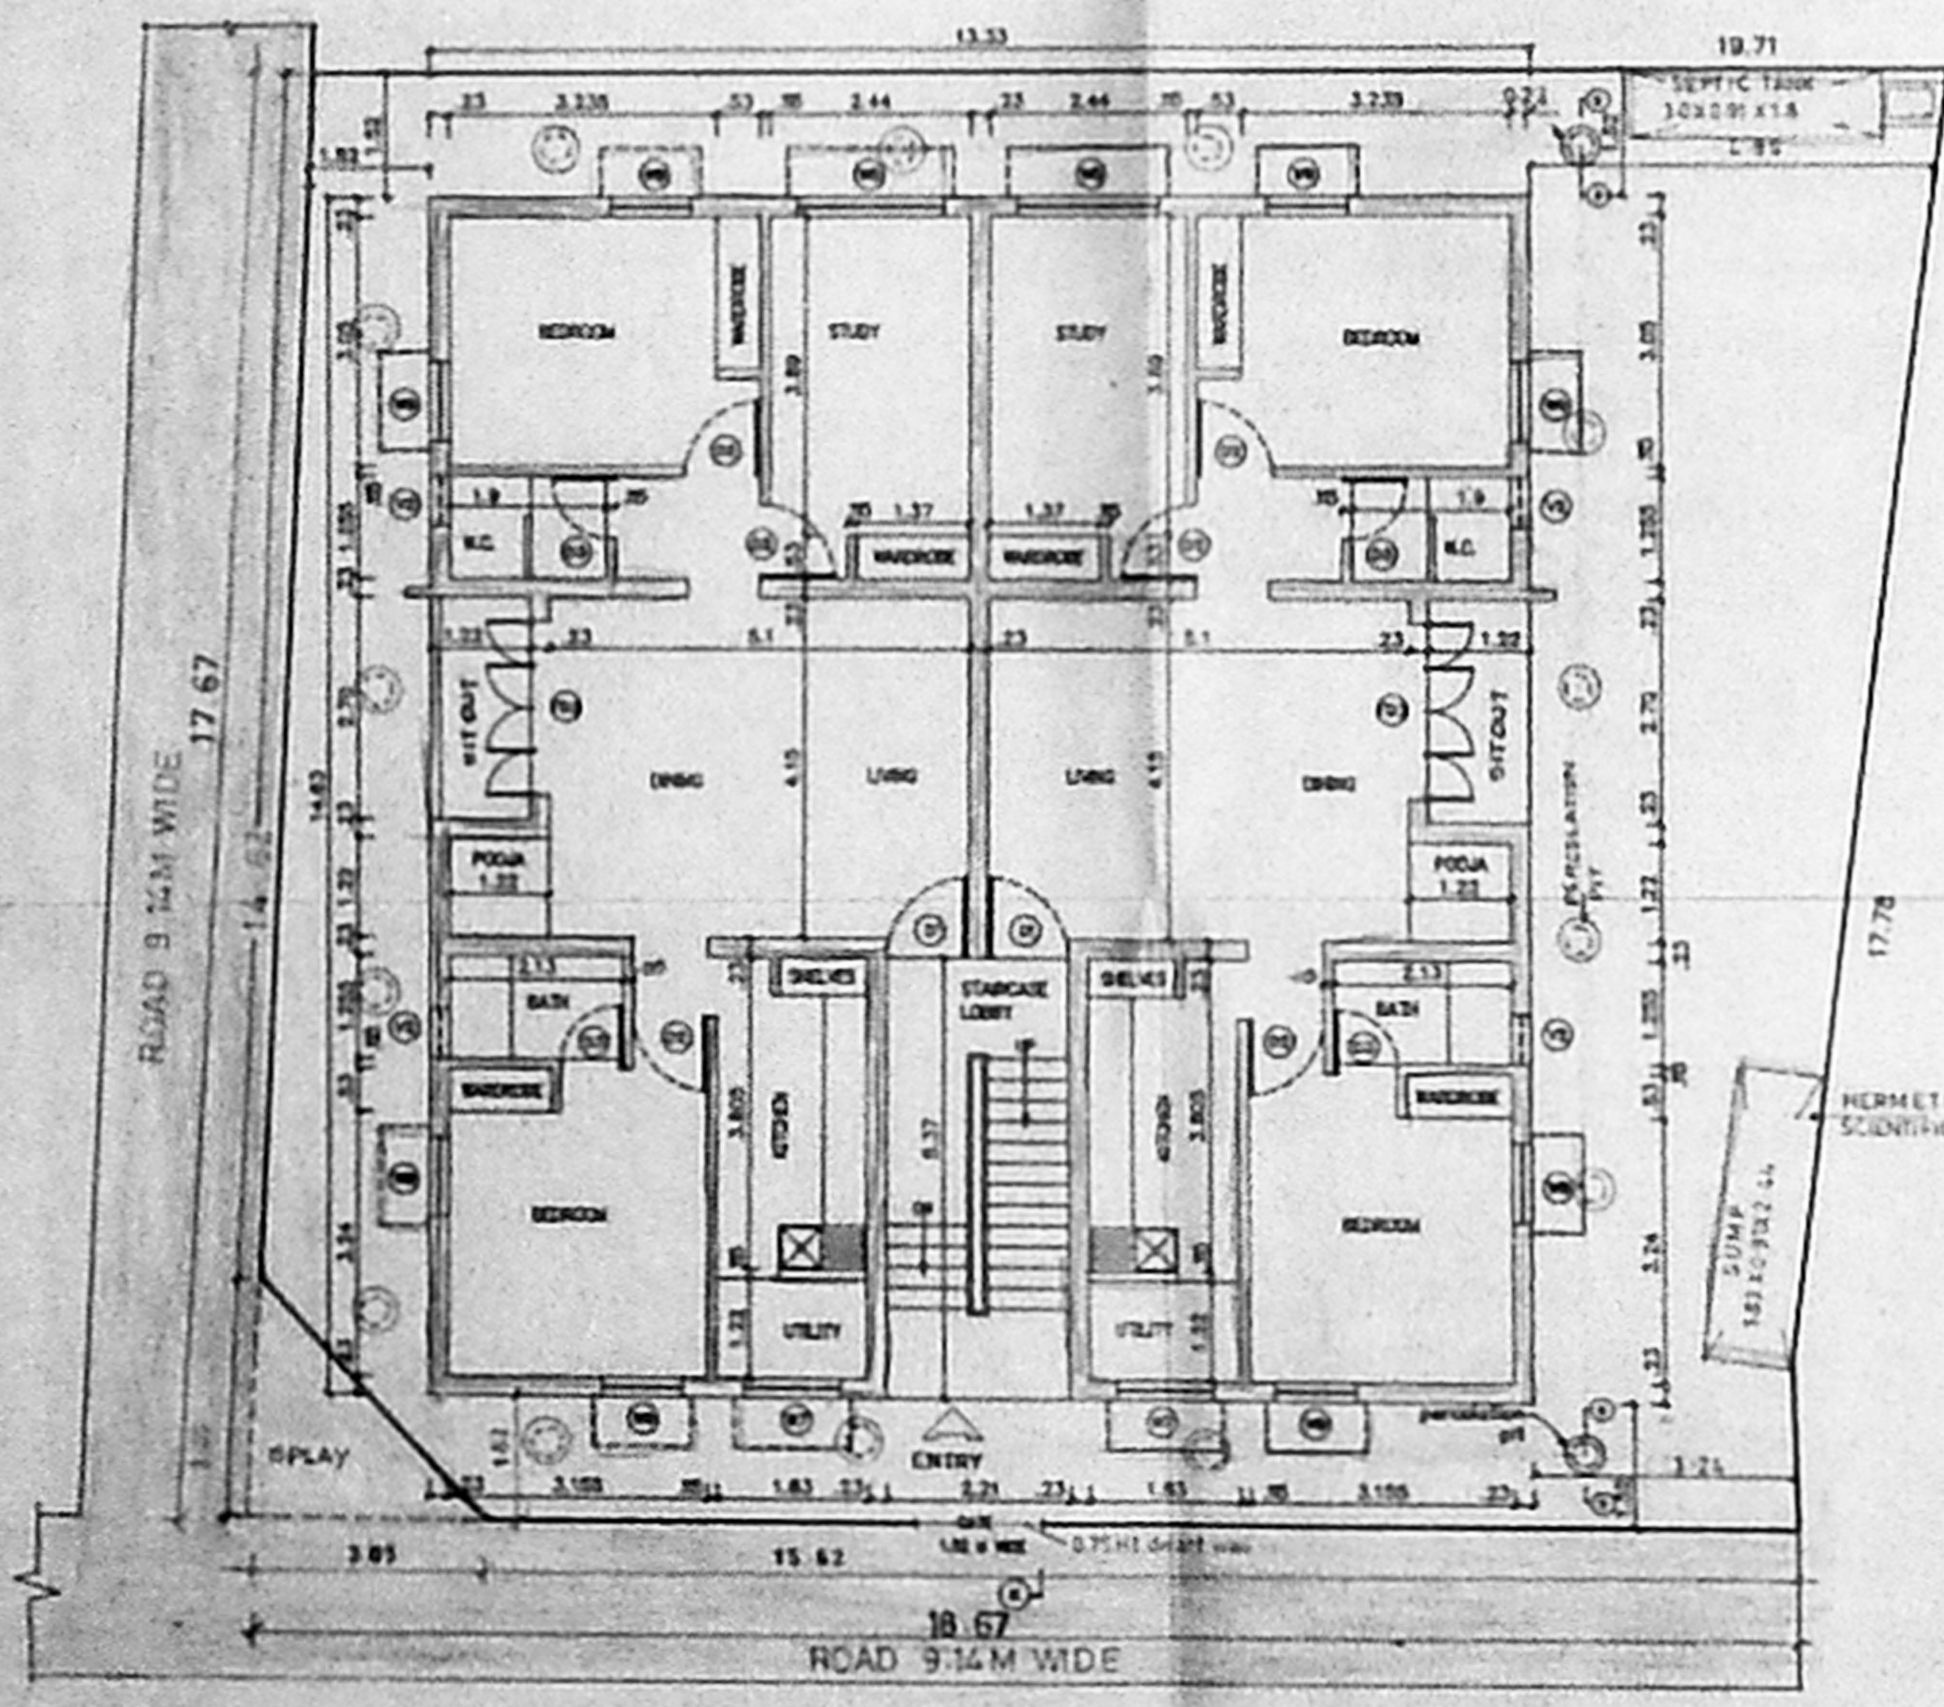

SITE CUM GROUND FLOOR PLAN

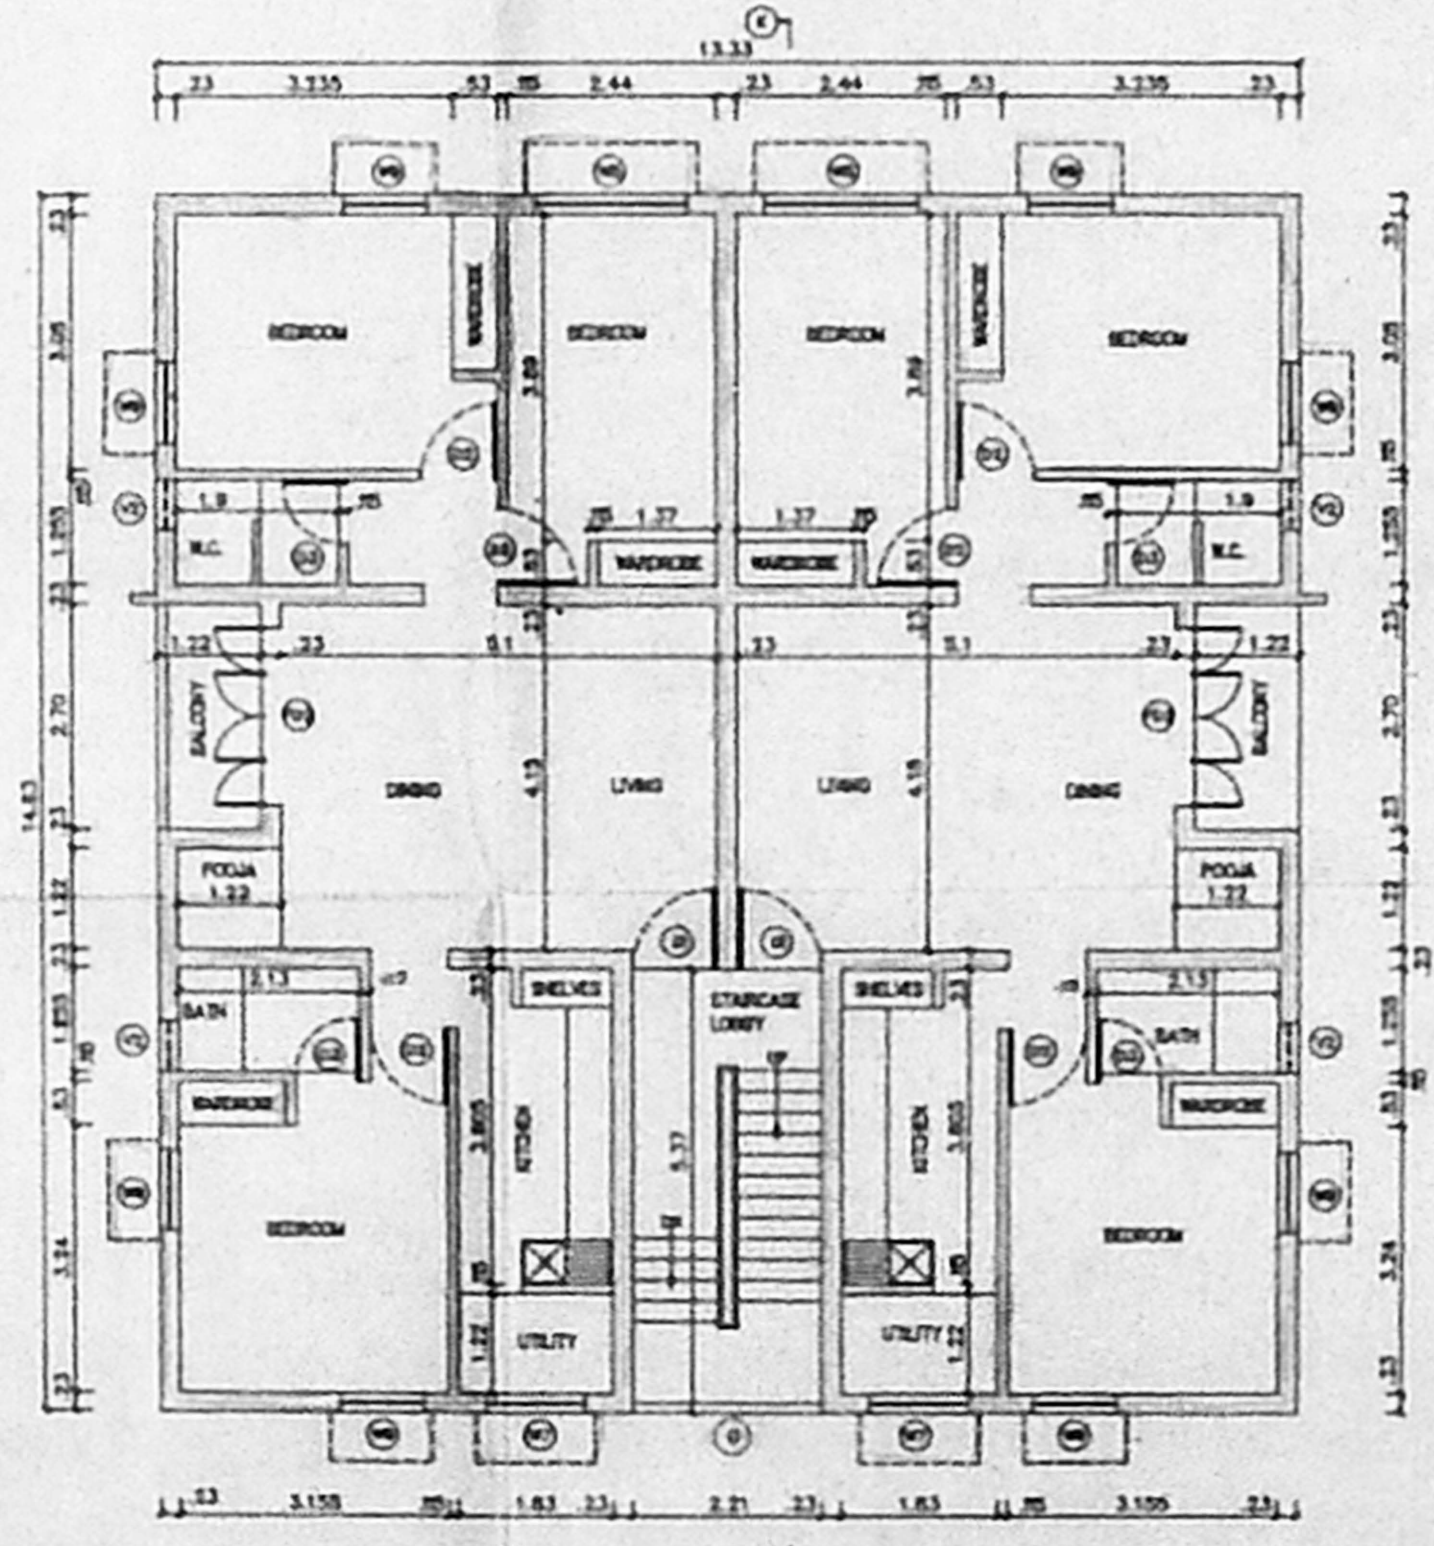

FIRST FLOOR PLAN

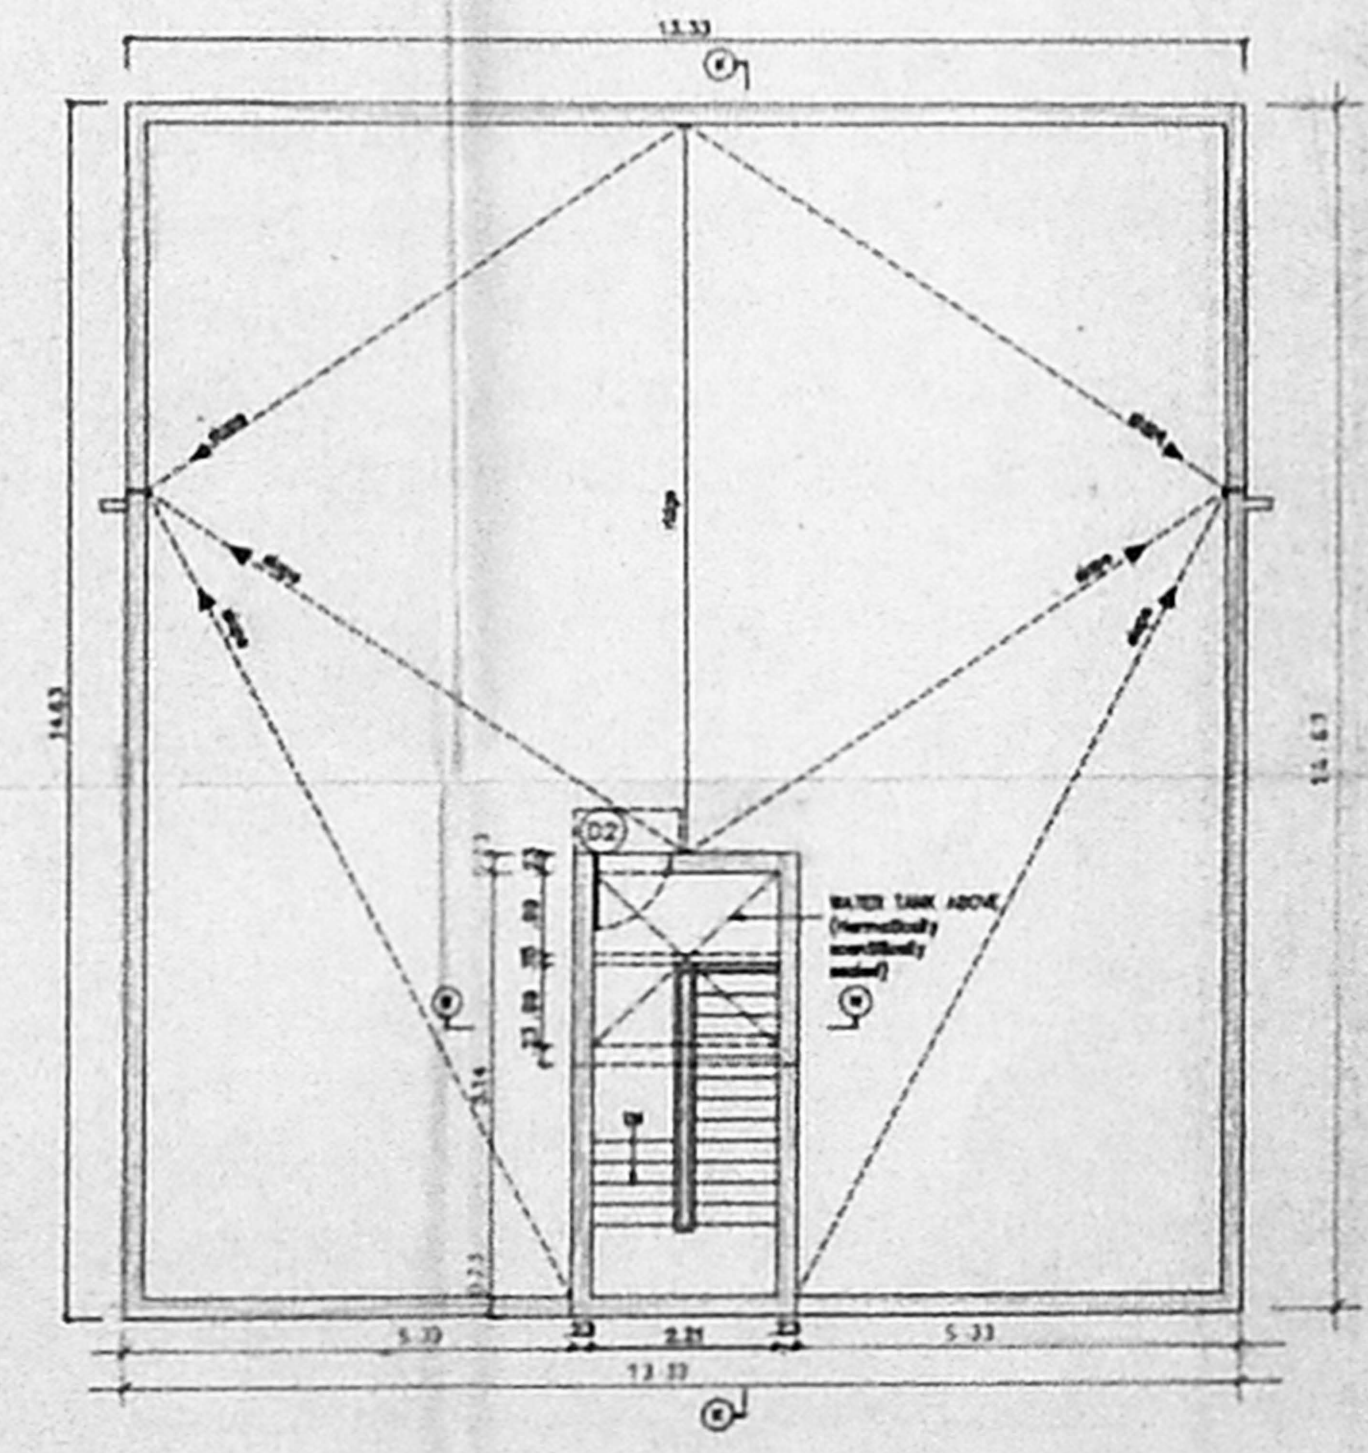

TERRACE PLAN

LEGEND		
CODE	SIZE	DESCRIPTION
FD2	2.34 x 1.981	COUNTRY WOOD FRAMED FRENCH DOOR (Painted)
D1	1.22 x 1.981	TEAK WOOD FRAMED FLUSH DOOR
D2	0.91 x 1.981	COUNTRY WOOD FRAMED FLUSH DOOR
D3	0.78 x 1.981	COUNTRY WOOD FRAMED FLUSH DOOR
W5	1.475 x 1.37	STEEL GLAZED WINDOW
W7	1.175 x 1.370	STEEL GLAZED WINDOW
W9	0.975 x 1.37	STEEL GLAZED WINDOW
V2	0.61 x 0.94	STEEL GLAZED VENTILATOR
O	2.21 x 1.97	OPENING

SLNO	DESCRIPTION
1.	P.C.C. 1:4:8 IN FOUNDATION
2.	SAND FILLING IN FOUNDATION
3.	BRICK WORK IN C.M. 1:1:6
4.	R.C.C. WORK FOR SLABS, LINTELS & BEAMS ETC.
5.	PLASTERING IN C.M. 1:5 EXTERNAL & 1:4 INTERNAL
6.	MOSAIC TILED FLOORING
7.	WEATHERING COURSE OF BRICK JELLY LIME CONC.
8.	CONCRETE BLOCK INFILL

AREA STATEMENT

PLOT AREA	337.04 M <sup>2</sup>
BUILT UP AREA	390.0358 M <sup>2</sup>

COLOUR INDEX	
PROPOSED CONSTRUCTION	●
BOUNDARY OF SITE	●
ROAD	●

R.No	DATE	REVISIONS	INITIAL

1:442/179 M	04-05-94	1:100	SPIC 1000030	June	
DRG No.	DATE	SCALE	FILE	DRAWN	CHECKED

PROPOSED CONSTRUCTION OF DWELLING UNITS IN PLOT No : 30, L.A. No 3 95 Dtd 5 6 95 AT SURVEY Nos. 249/3, 250/2, 250/3, 251/5, 254/4 & 328/1, (VILLAGE VELACHERY VELACHERY, TAMBARAM ROAD MADRAS - 600 042. TALUK : MAMBALAM - GUNDIRY, CORP. DIV. NO 153 ZONE : X

OWNER'S SIGNATURE

REG. SURVEYOR  
 L.S. No : 306 / 96 - 97

LICENSED SURVEYOR

