

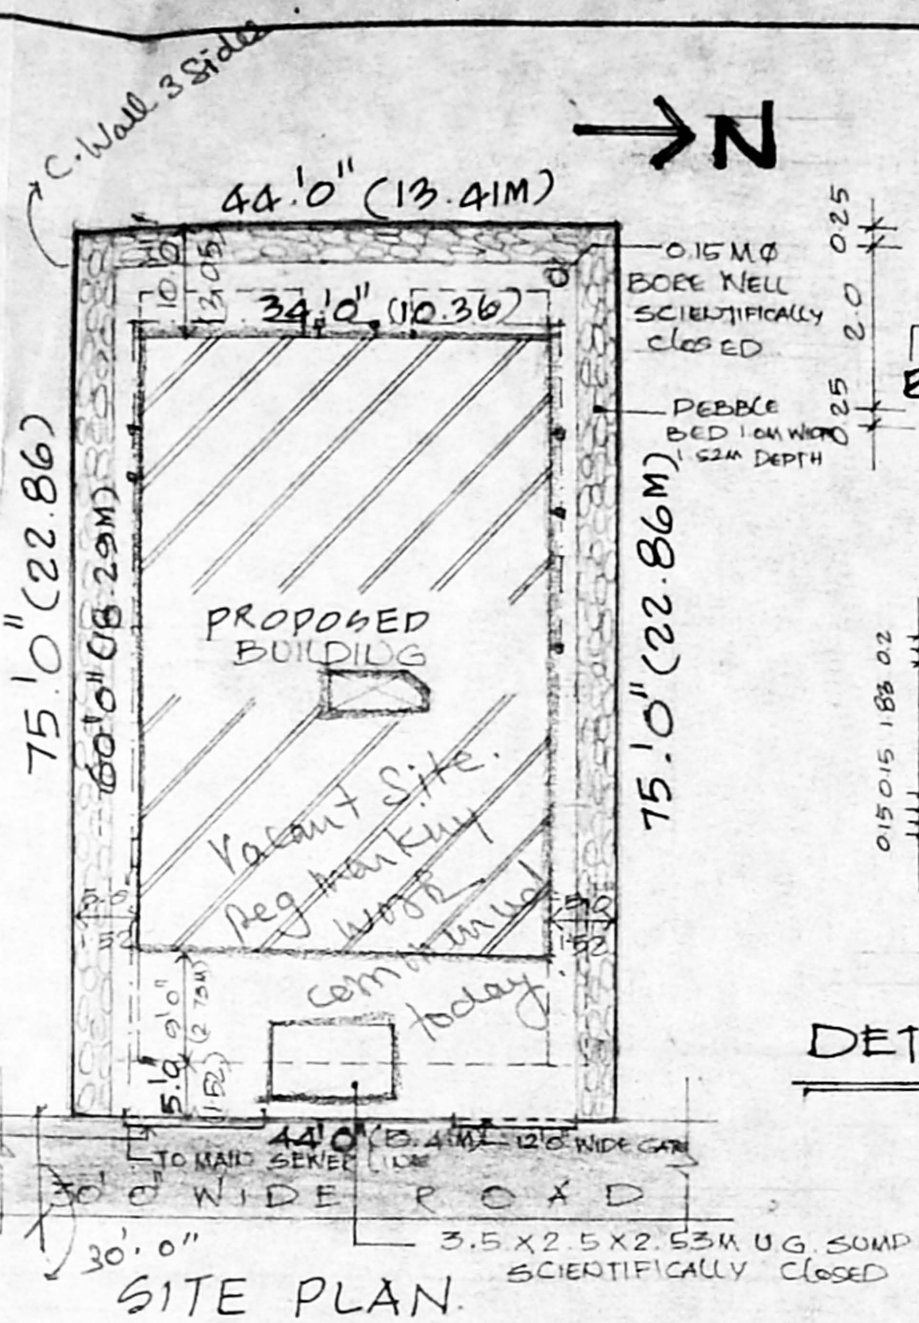


SECTION AA

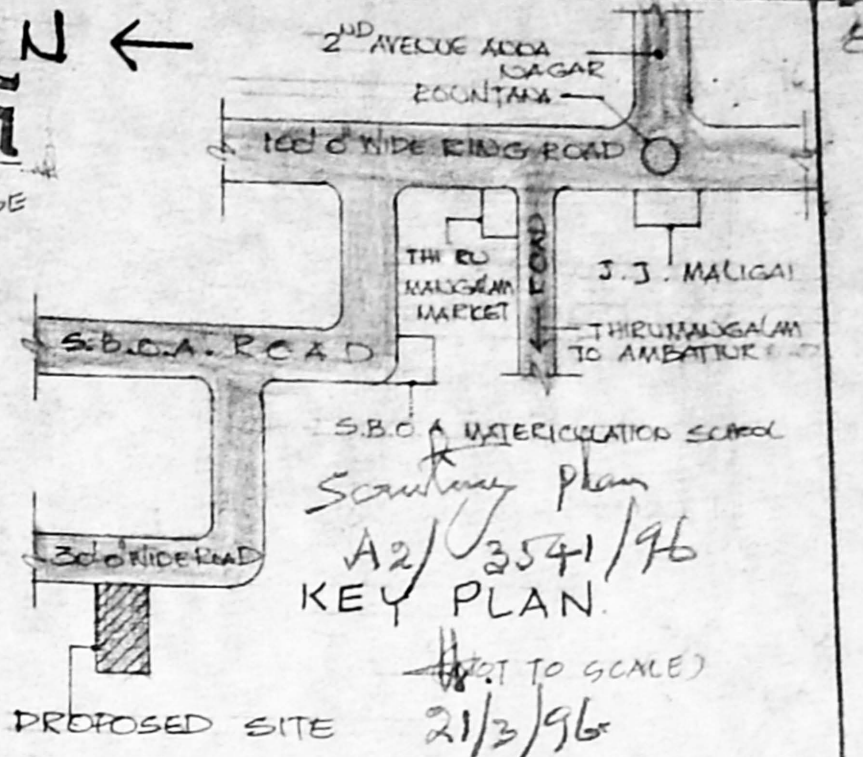


SITE PLAN

SECTION BB (SCALE 1/50)
DETAIL OF O.G. SUMP

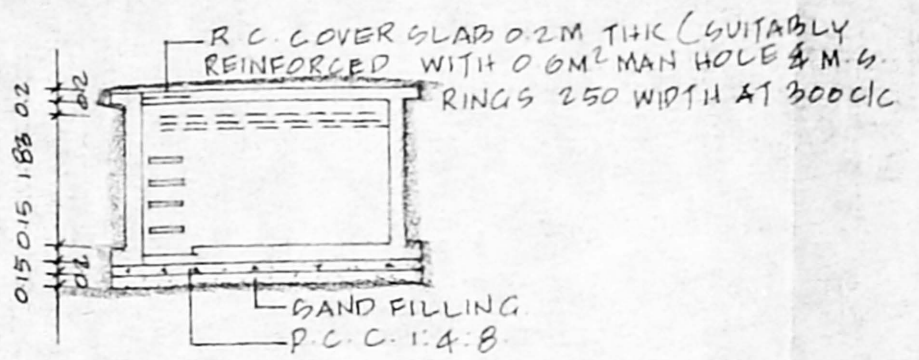


KEY PLAN


FRONT ELEVATION

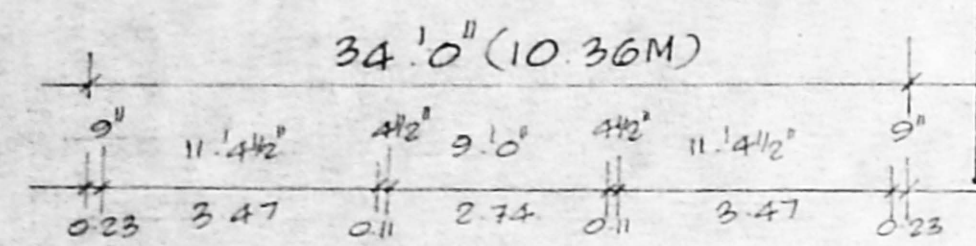


STAIRCASE DETAILS
TREAD 10" 15 NOS
RISER 7" 10 NOS
NO OF STEPS 16 NOS.

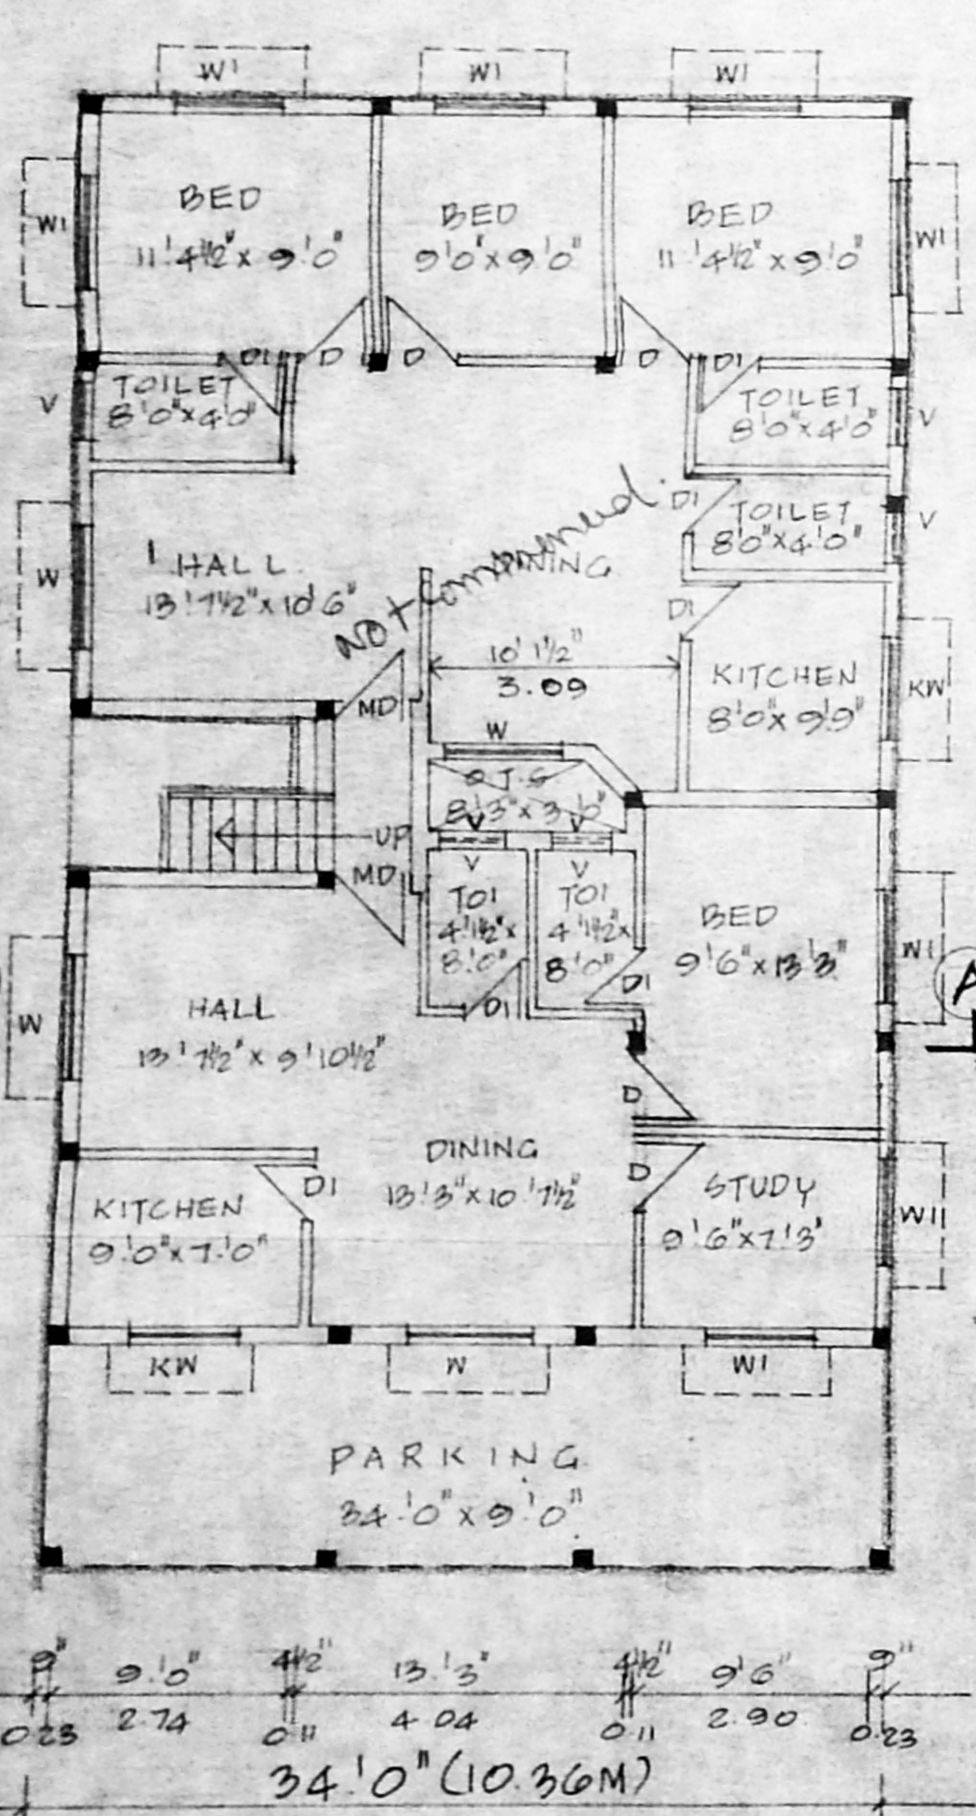


GROUND FLOOR PLAN

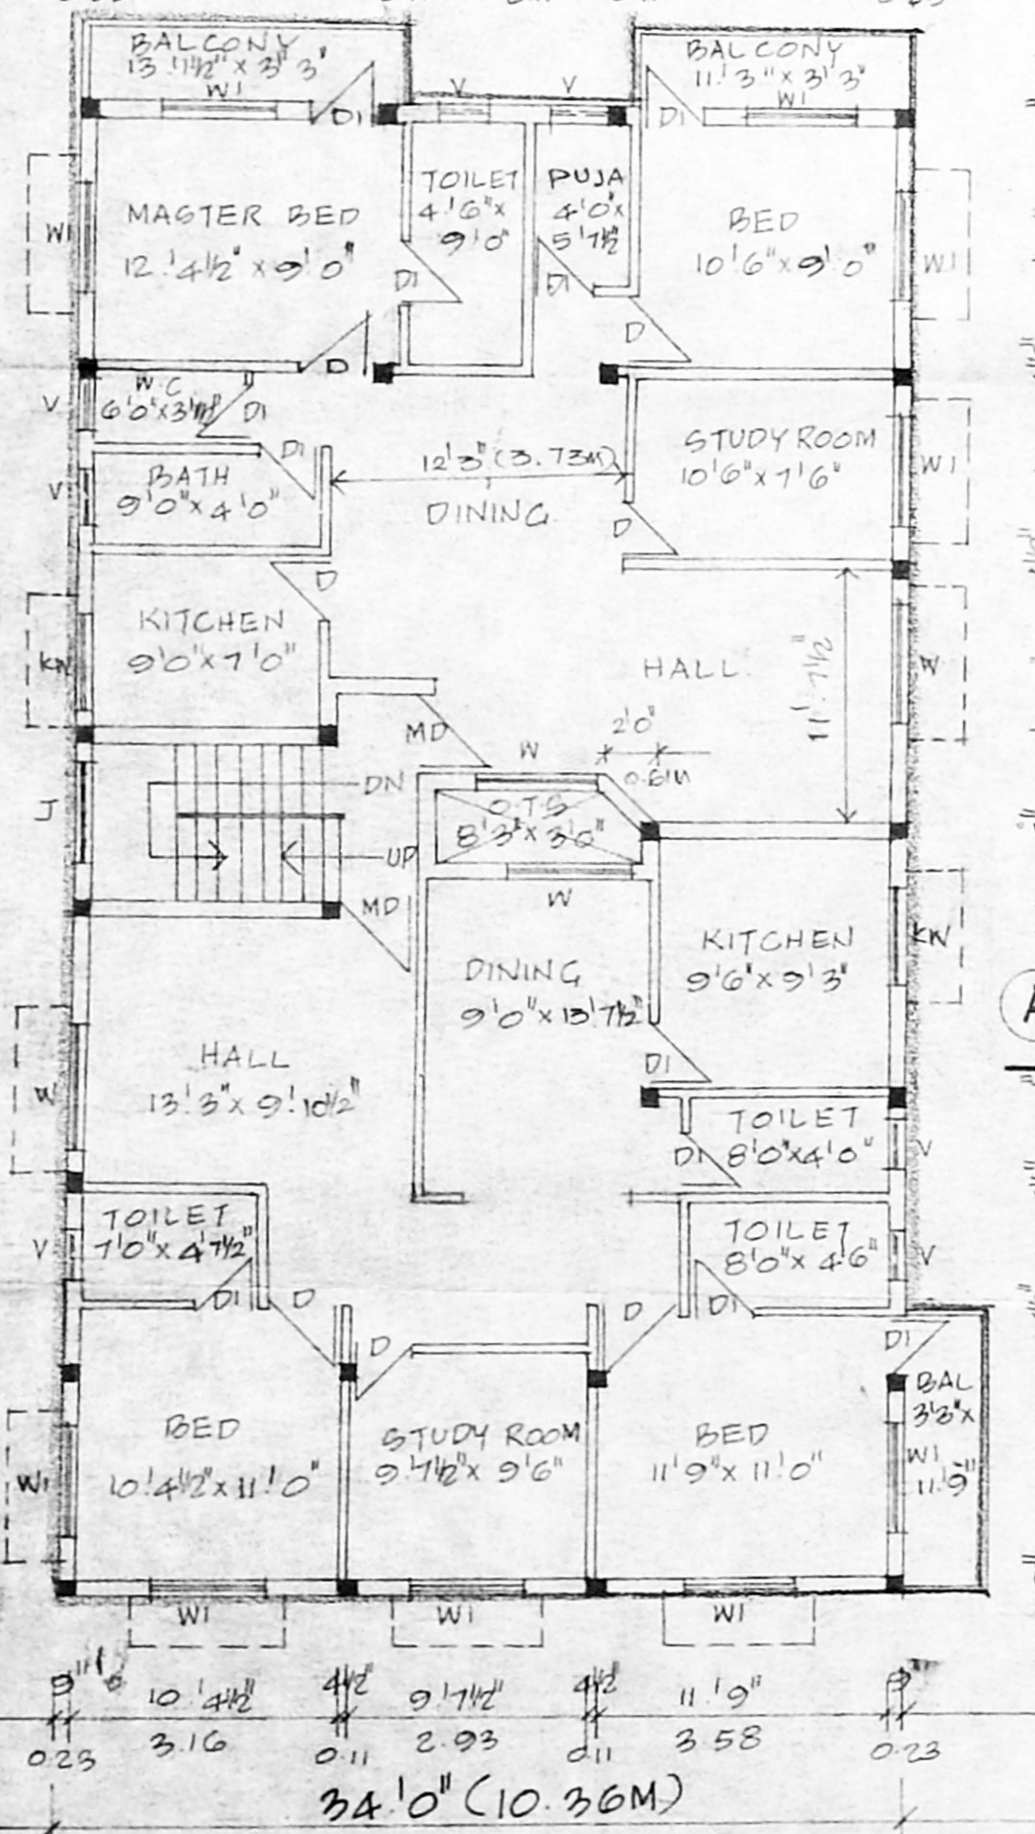


FIRST FLOOR PLAN

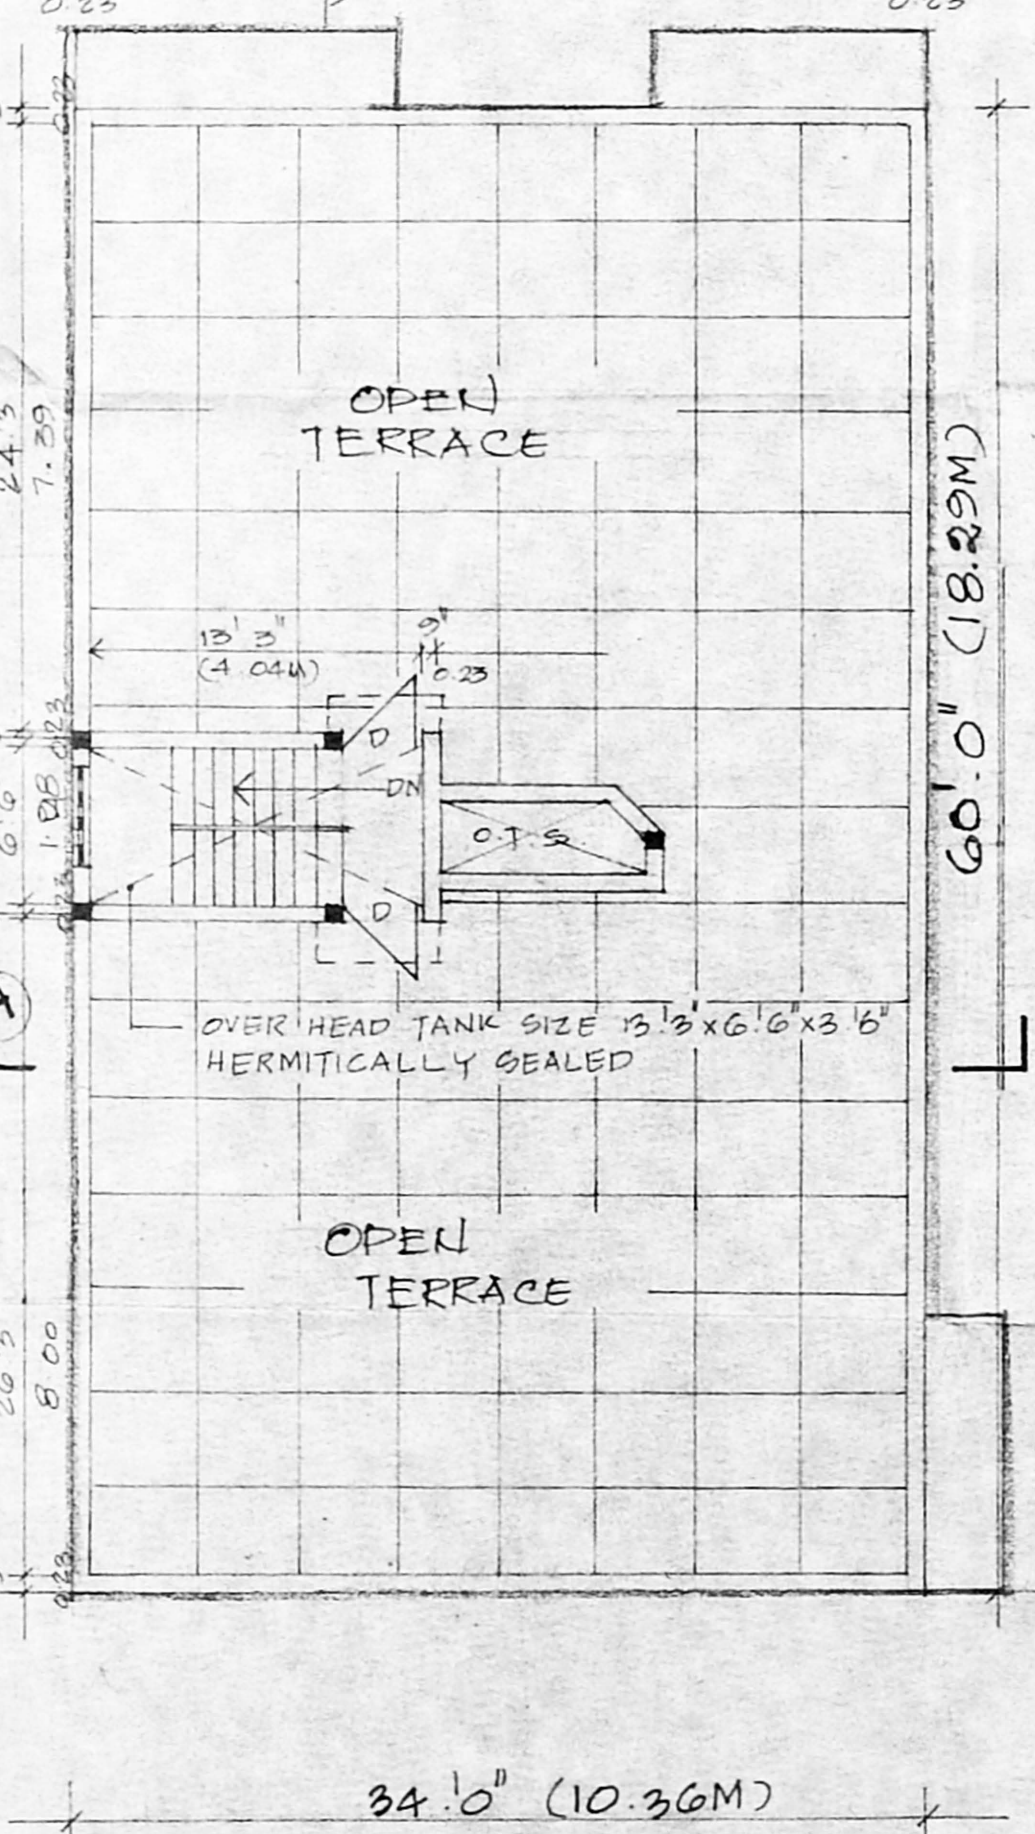


TERRACE FLOOR PLAN

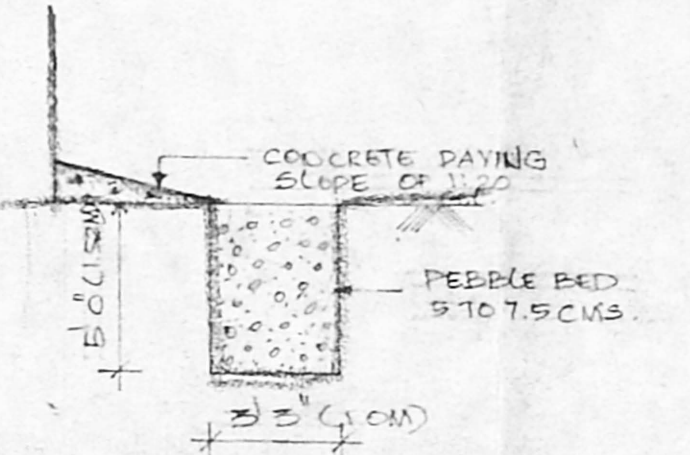


CROSS SECTION OF PEBBLE BED

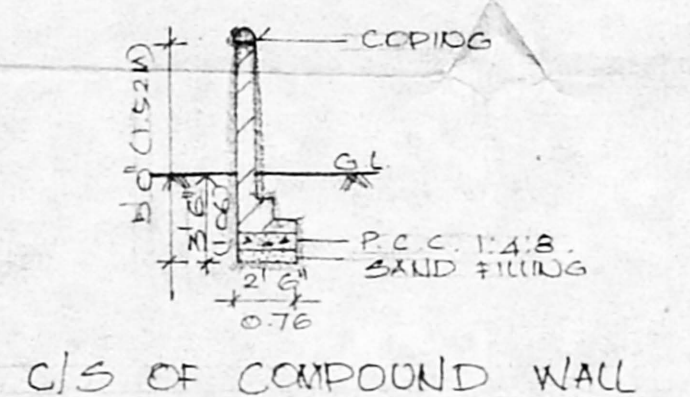

C/S OF COMPOUND WALL

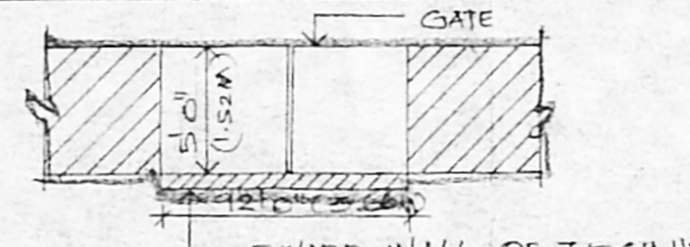

GATE DETAIL

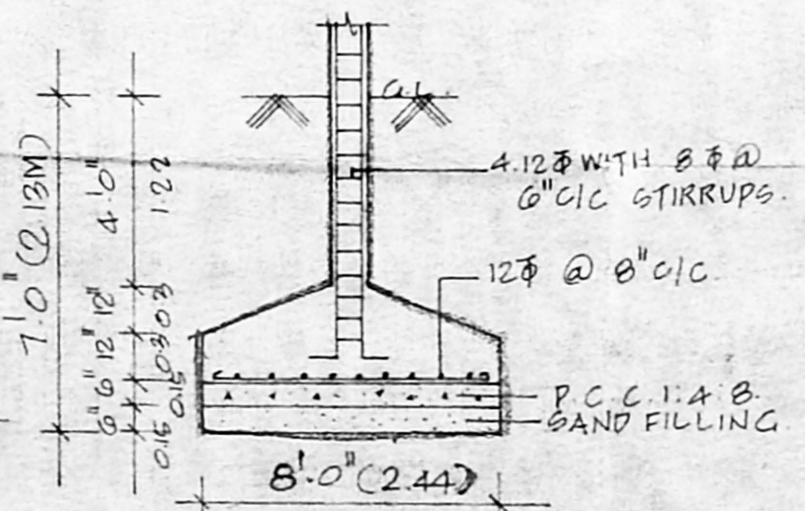

COLUMN SECTION

PLAN SHOWING THE PROPOSED FLATS AT PLOT NO: 558, S.NO: 124 PART 125 PART OF PADI VILLAGE, ARIGNAR ADDA NAGAR WESTERN EXTENSION CHENGALPATTU M.G.R. DISTRICT.

SCHEDULE OF JOINERY

MD MAIN DOOR	3'3" x 7'1" 110 x 213
D DOOR	3'0" x 7'0" 91 x 213
DI DOOR	2'6" x 7'0" 76 x 213
W WINDOW	5'0" x 4'6" 153 x 137
WI WINDOW	4'6" x 4'6" 137 x 137
KW KITCHEN WINDOW	4'0" x 3'6" 122 x 107
V VENTILATOR	2'0" x 2'6" 64 x 76
J JOLLY	4'6" x 4'6" 137 x 137

AREA STATEMENT

PLOT AREA	300.00	306.57
GROUND FLOOR AREA	2017.25	167.49
FIRST FLOOR AREA	2134.66	198.34
TOTAL BUILTUP AREA	4151.91	365.71
PLOT COVERAGE	65%	
F.S.I.	1.25	

ALL DIMENSIONS ARE IN FEET & METRES SCALE 1:100

REFERENCE
PROPOSED [Symbol]
ROAD [Symbol]
BOUNDARY [Symbol]

SIGNATURE OF OWNER

POWER AGENT

ARCHITECT

A. MOHAMMED MURTHOOK, B. Arch.
REGD ARCHITECT
Class 1 Licenced Surveyor No: 110
26, HALLS ROAD, EGMORE,
MADRAS-600 008. Q: 8259543