




ELEVATION

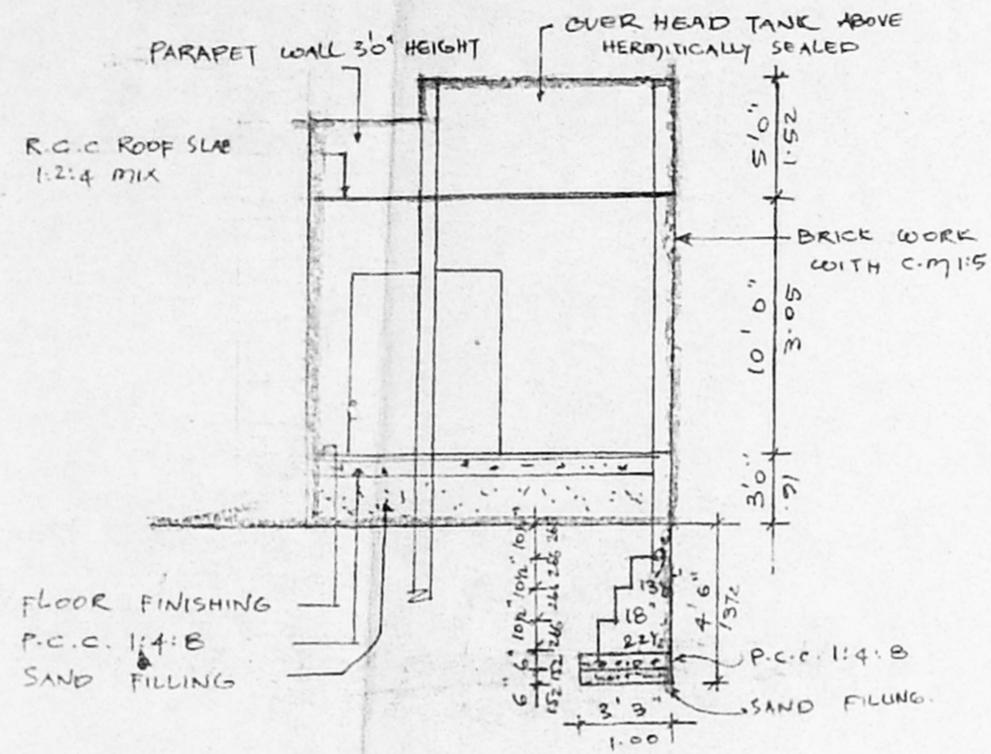


SECTION ON 'XX'

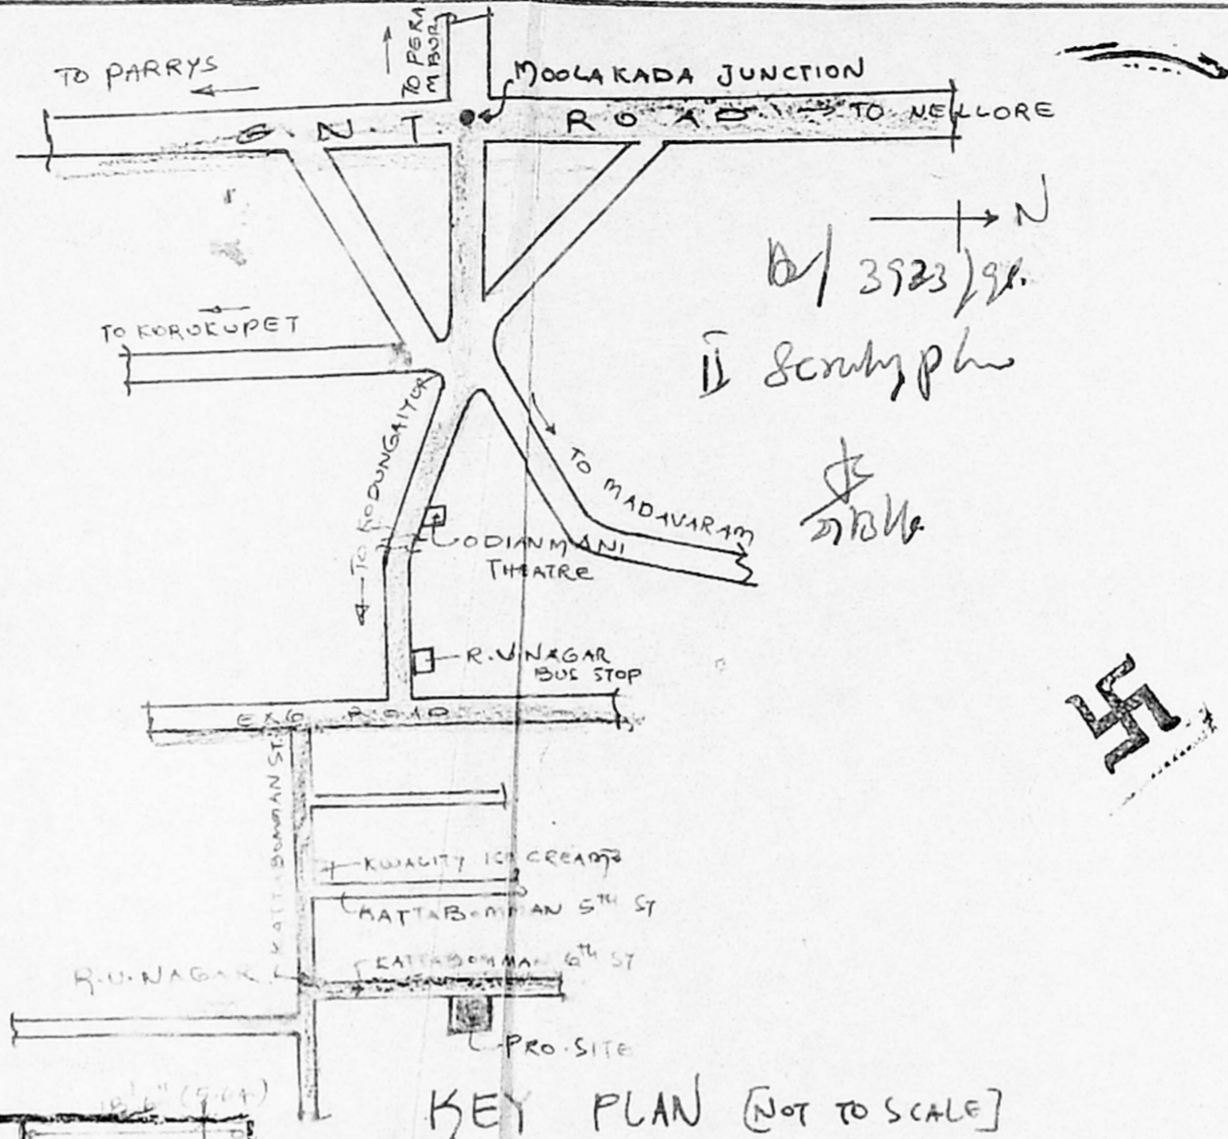


KEY PLAN (NOT TO SCALE)

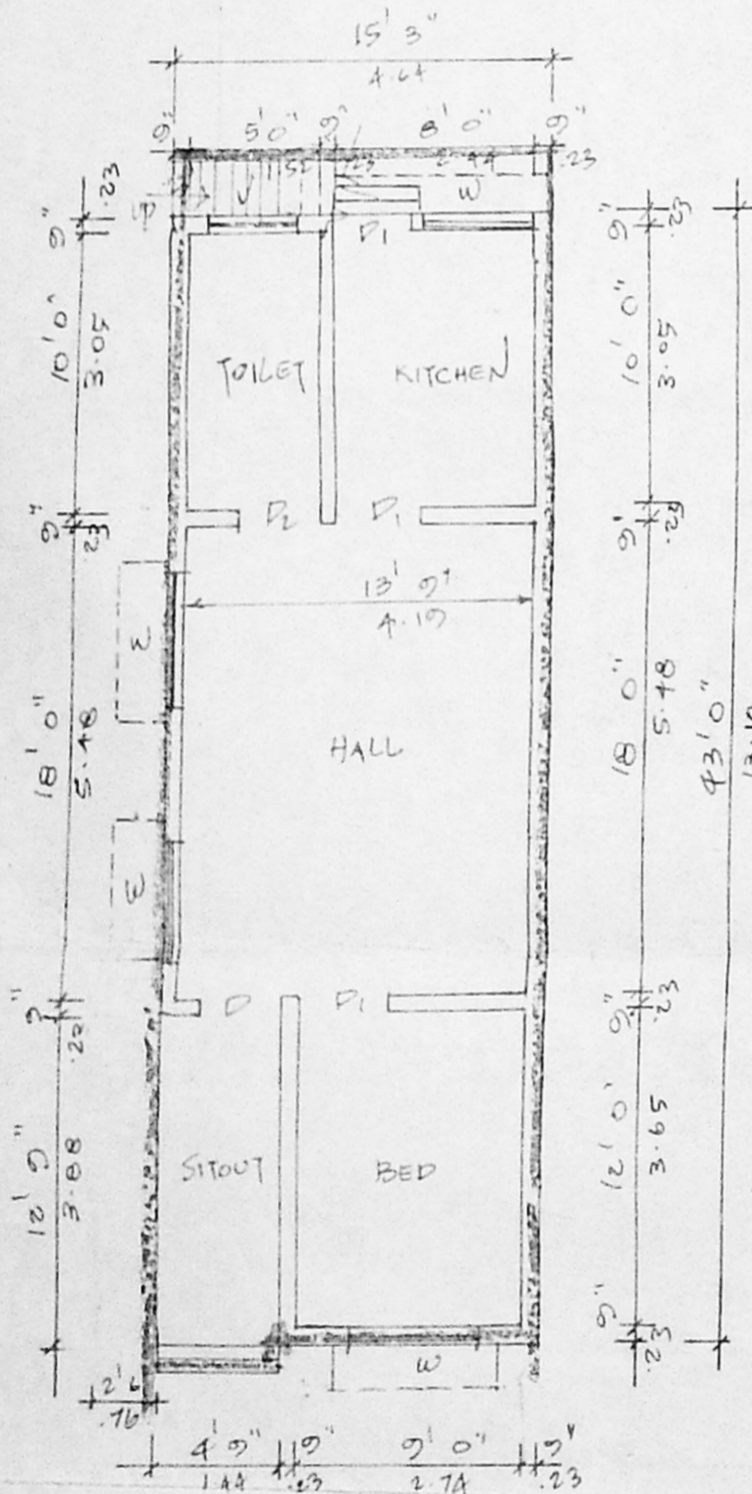


PLAN

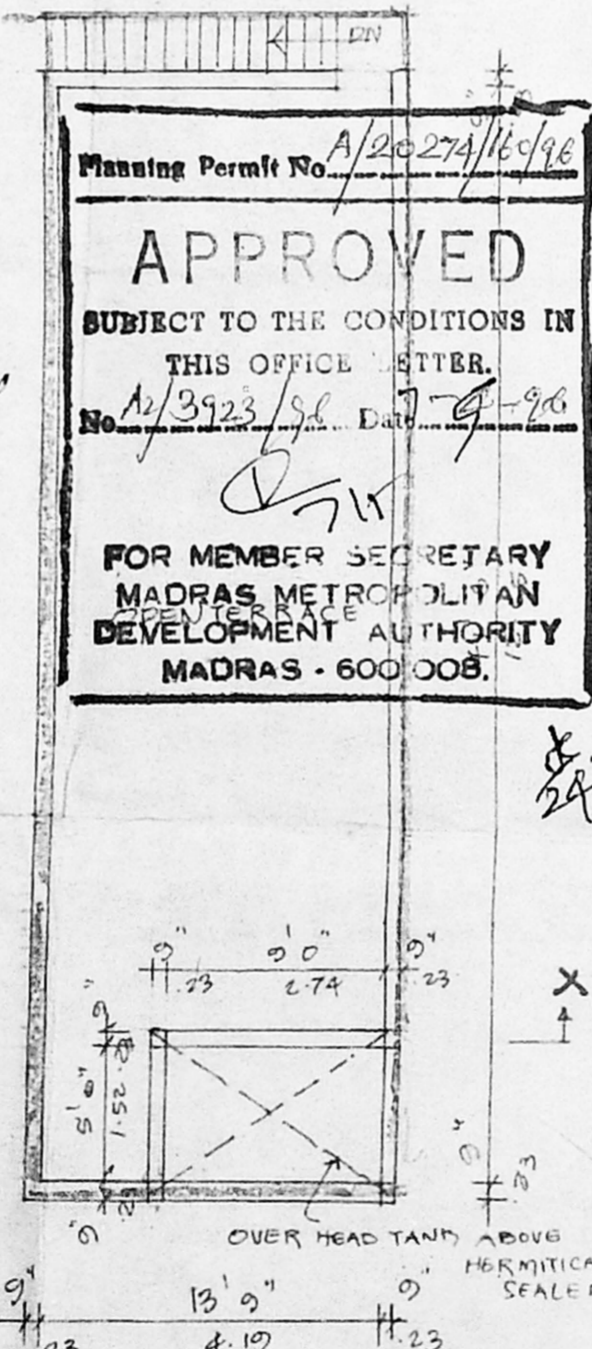


TERRACE FLOOR PLAN

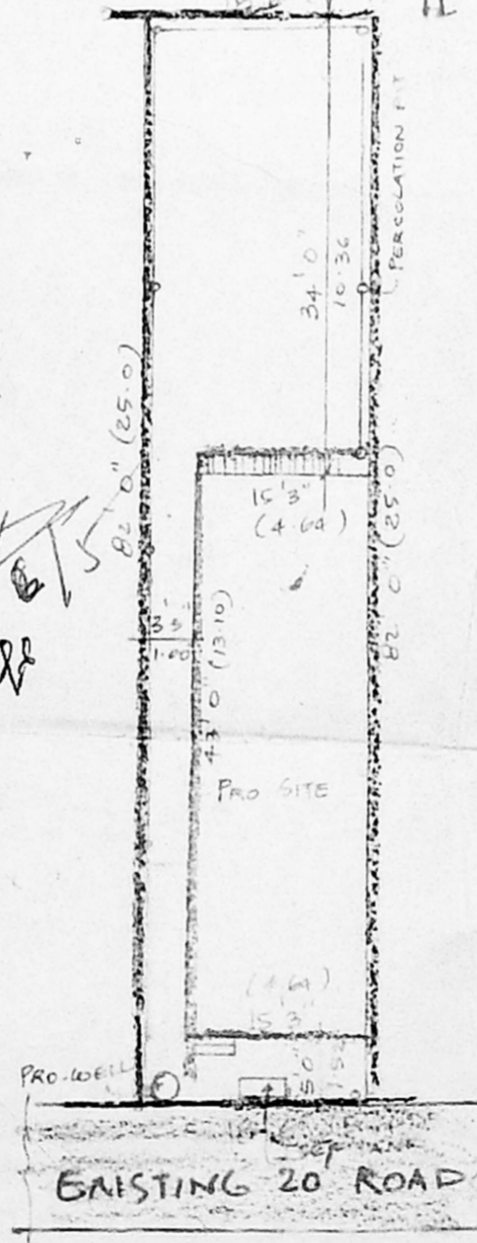


SITE PLAN SCALE: 1:160

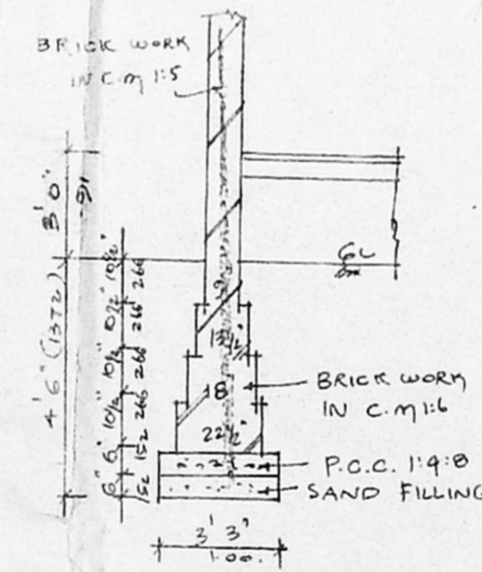


FOUNDATION DETAILS SCALE: 1:50

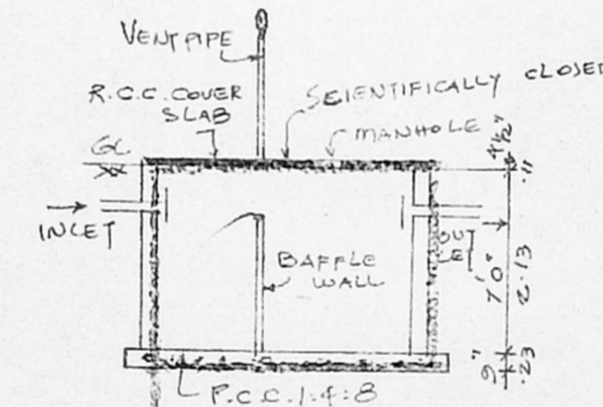

SECTION

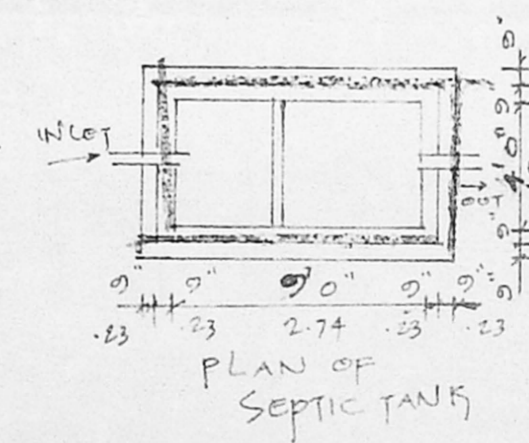

PLAN OF SEPTIC TANK

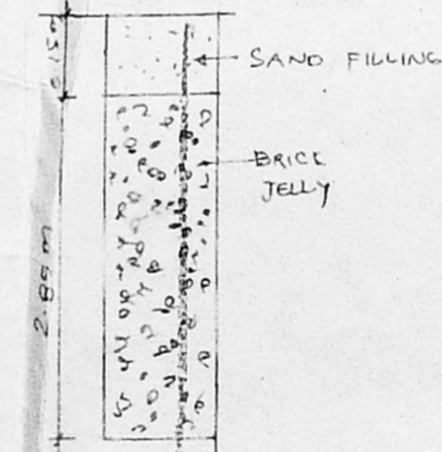

SECTION OF PERCOLATION PIT

SCHEDULE OF JOINERY

D	DOOR	3'0" x 7'0"	01 x 2-13
D1	DOOR	2'9" x 7'0"	03 x 2-13
P2	DOOR	2'6" x 7'0"	076 x 2-13
W	WINDOW	5'0" x 5'0"	1-52 x 1-52
V	VENTILATOR	3'0" x 2'0"	01 x 0-61

AREA STATEMENT

PLOT AREA	1517 Sq	141 m <sup>2</sup>
GROUND FLOOR AREA	855 Sq	61 m <sup>2</sup>
F.S.I	0.43	
COVERAGE	43%	

COLOUR INDEX

PROPOSED	
SITE BOUNDARY	
ROADS	

PLAN SHOWING THE EXG. BUILDING TO BE DEMOLITION & PRO BUILDING AT PLOT NO: 3 S.NO: 6/7 PT AS PER DOCUMENT AND 6/17 AS PER PATA OF KODUNGAIYUR VILLAGE. TONDIARPET TALUK KATTABOMMAN 6<sup>TH</sup> STREET

SCALE: 1"=8'0" OR 1:160

S. Rajaratnam  
S. RAJARATNAM, L.C.P. (PH. Eng)  
Rtd. EXECUTIVE ENGINEER  
M. M. W. S. S. BOARD  
LICENSED SURVEYOR CLASS I No. 438  
CONSULTING ENGINEER  
No. 27, 177<sup>TH</sup> STREET.  
TONDYARPET - 600 009,

Dr. K. VENUGOPAL, Rtd. A.B.E.  
CORPORATION OF MADRAS  
Civil & Sanitary Engineering Consultant  
Licensed Surveyor, Class-I No. 320  
Licensed Plumber, Class-I Metro Water  
Sewerage No. .... Water Supply No. ....  
B. Neelakandan Street, Nungambakkam (Lake Area)  
Kattabomman Corporation Girls Higher Secondary School  
MADRAS - 600 024

LICENSED SURVEYOR

V. Manoharan