

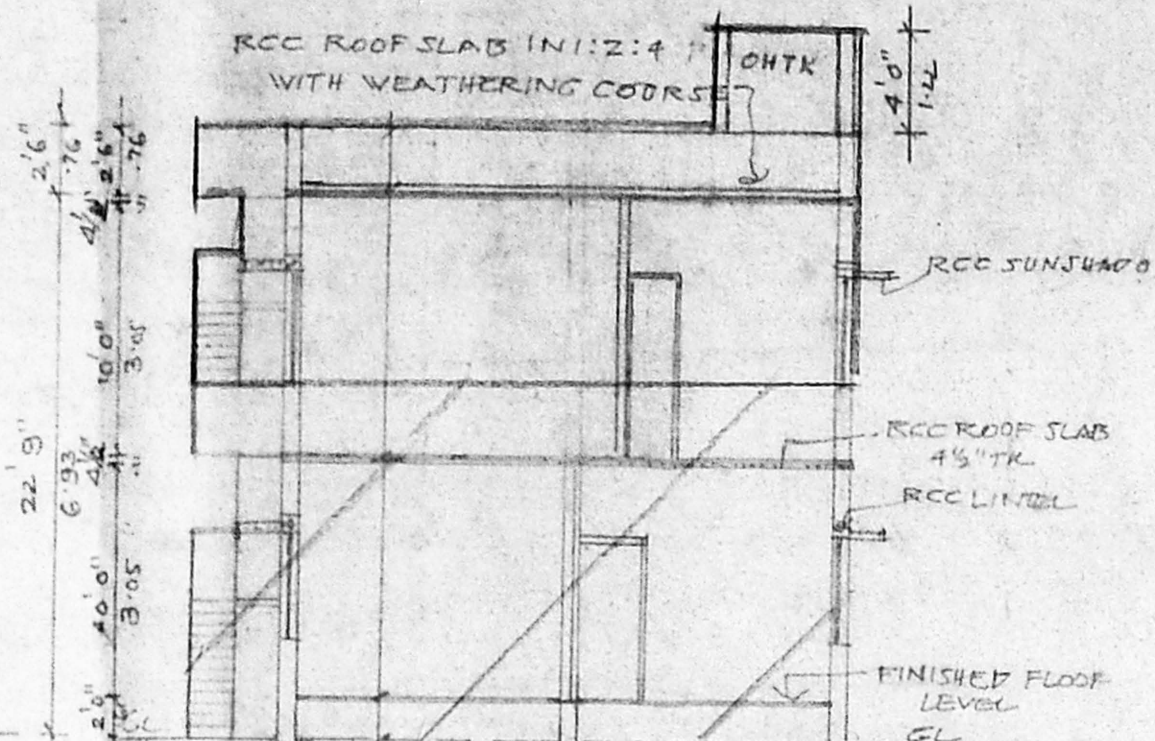


FRONT ELEVATION

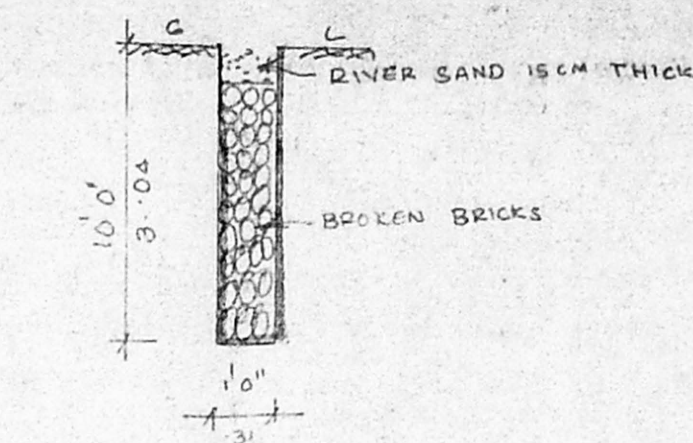


SECTION ON 'A'

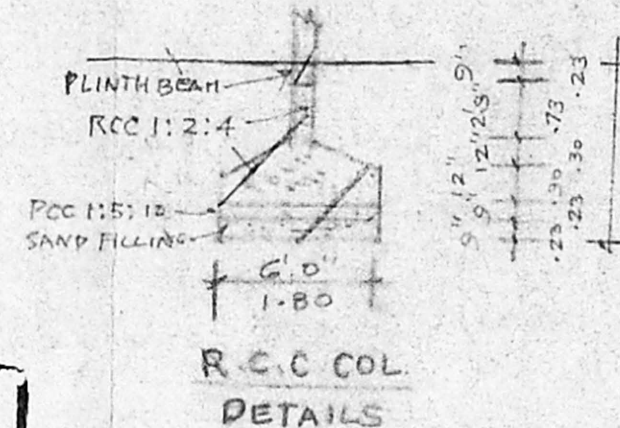


SECTION OF PERCOLATION PIT

Planning Permit No. **A/19393/773/95**  
**APPROVED**  
 SUBJECT TO THE CONDITIONS IN THIS OFFICE LETTER.  
 No. **A/20508/95/15-12-91**  
 FOR MEMBER SECRETARY  
 MADRAS METROPOLITAN  
 DEVELOPMENT AUTHORITY  
 MADRAS - 600 003.

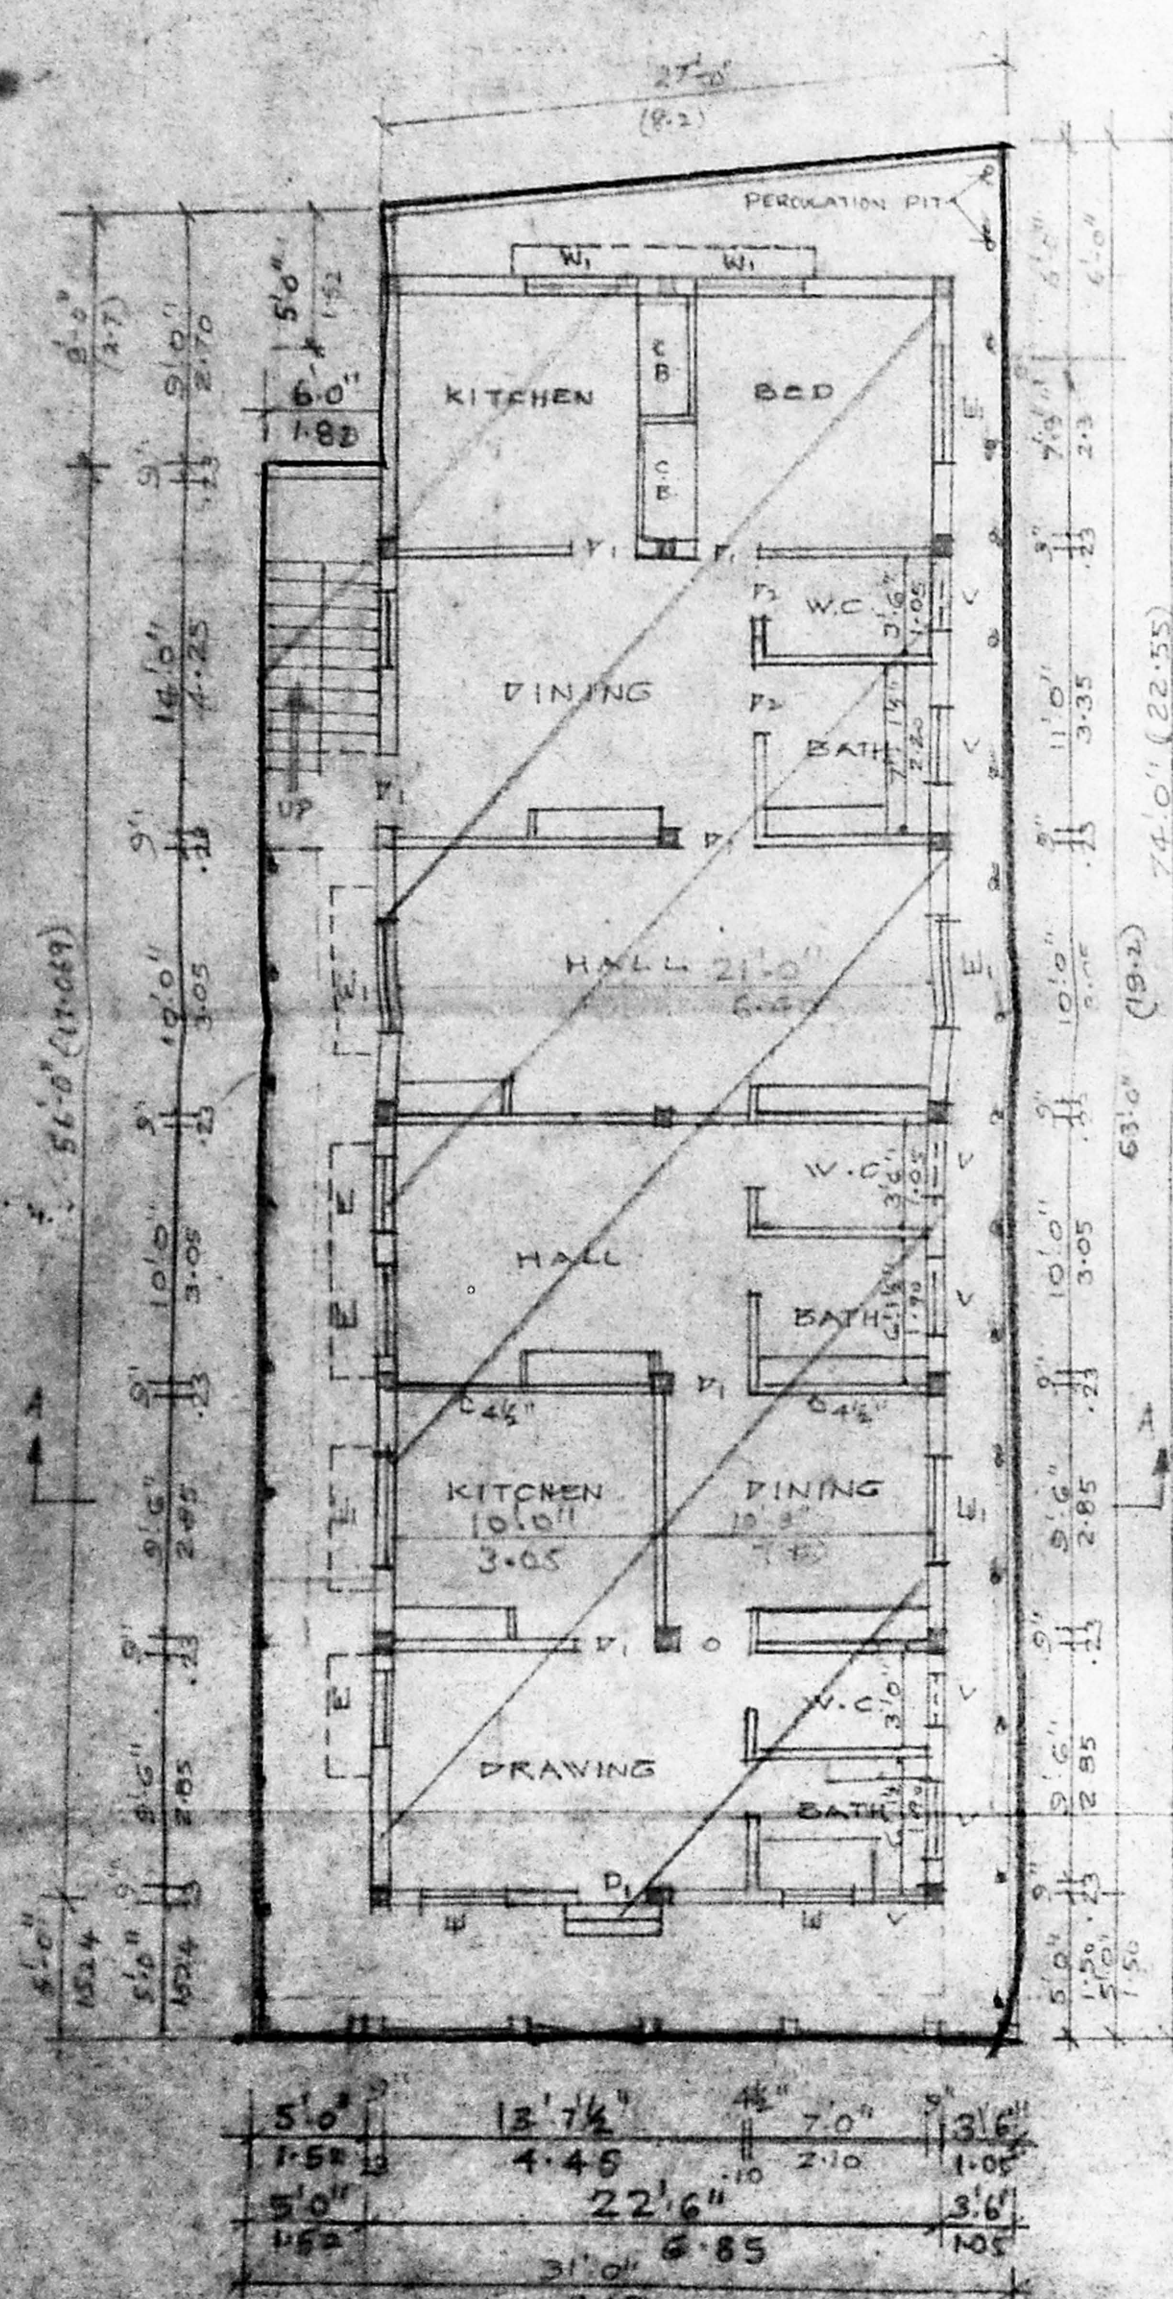


PLAN OF GROUND FLOOR  
 GUM SITE PLAN (EXISTING)

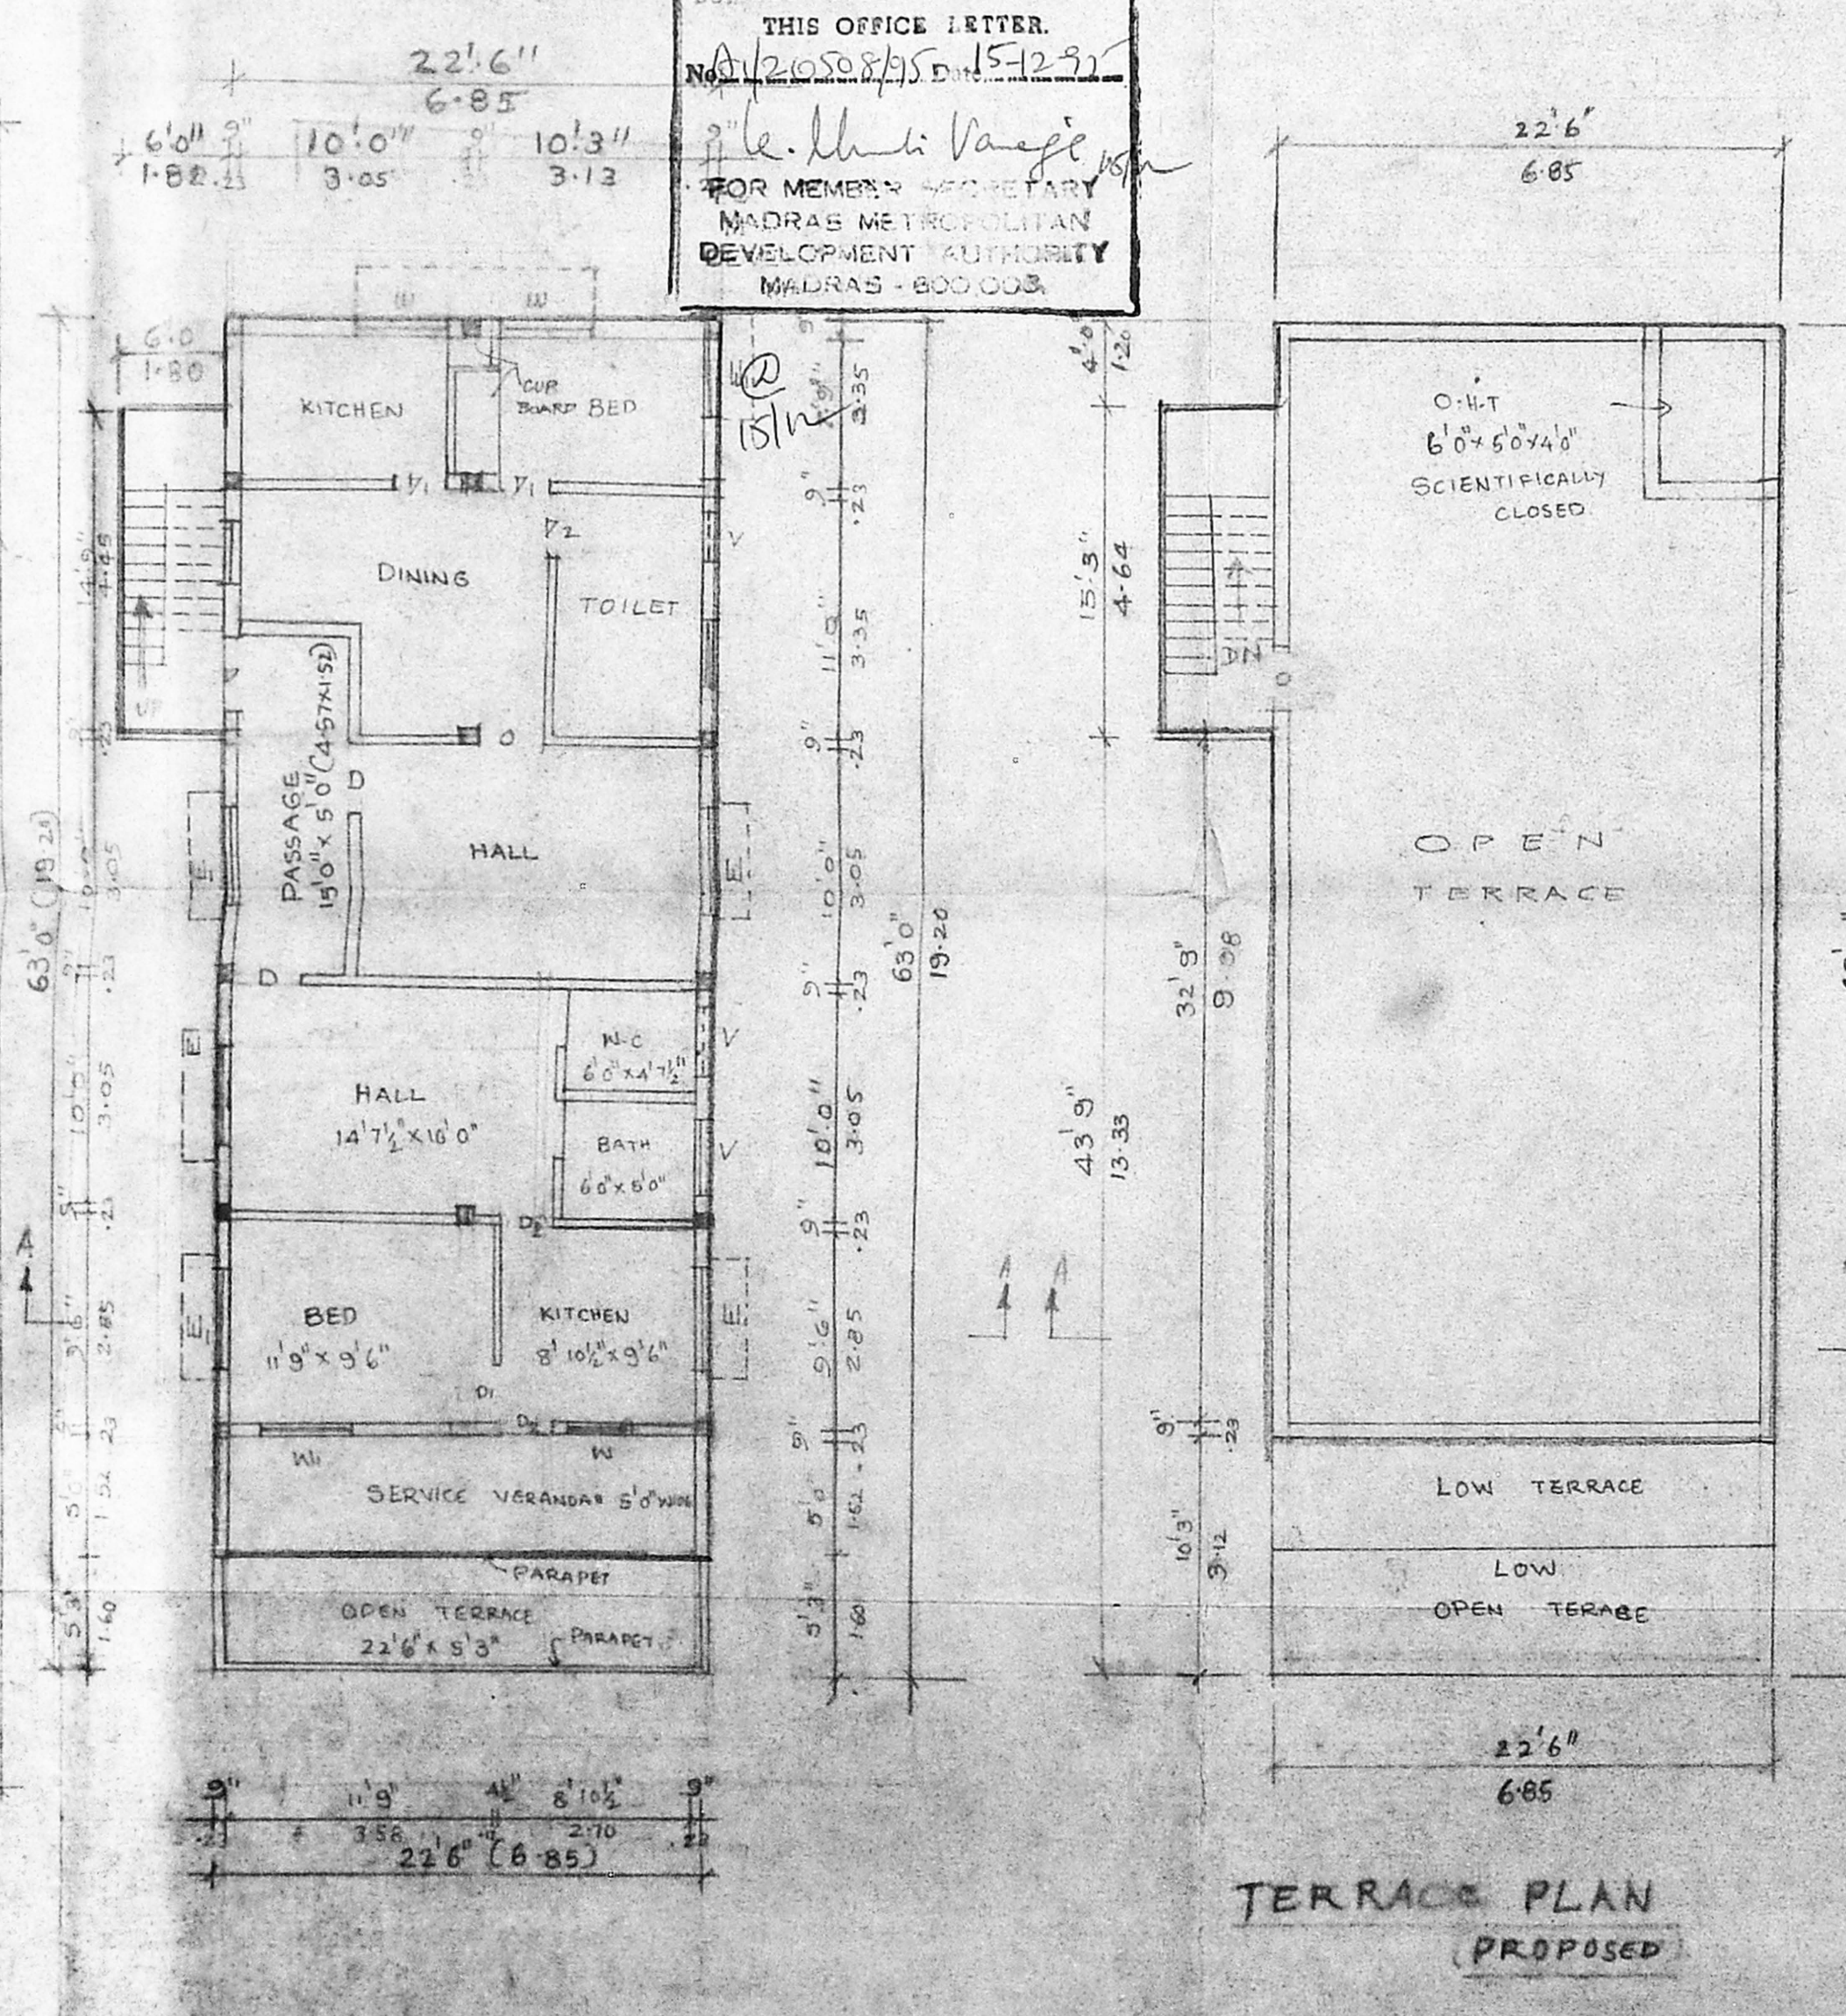

PLAN OF FIRST FLOOR  
 (PROPOSED)

TERRACE PLAN  
 PROPOSED

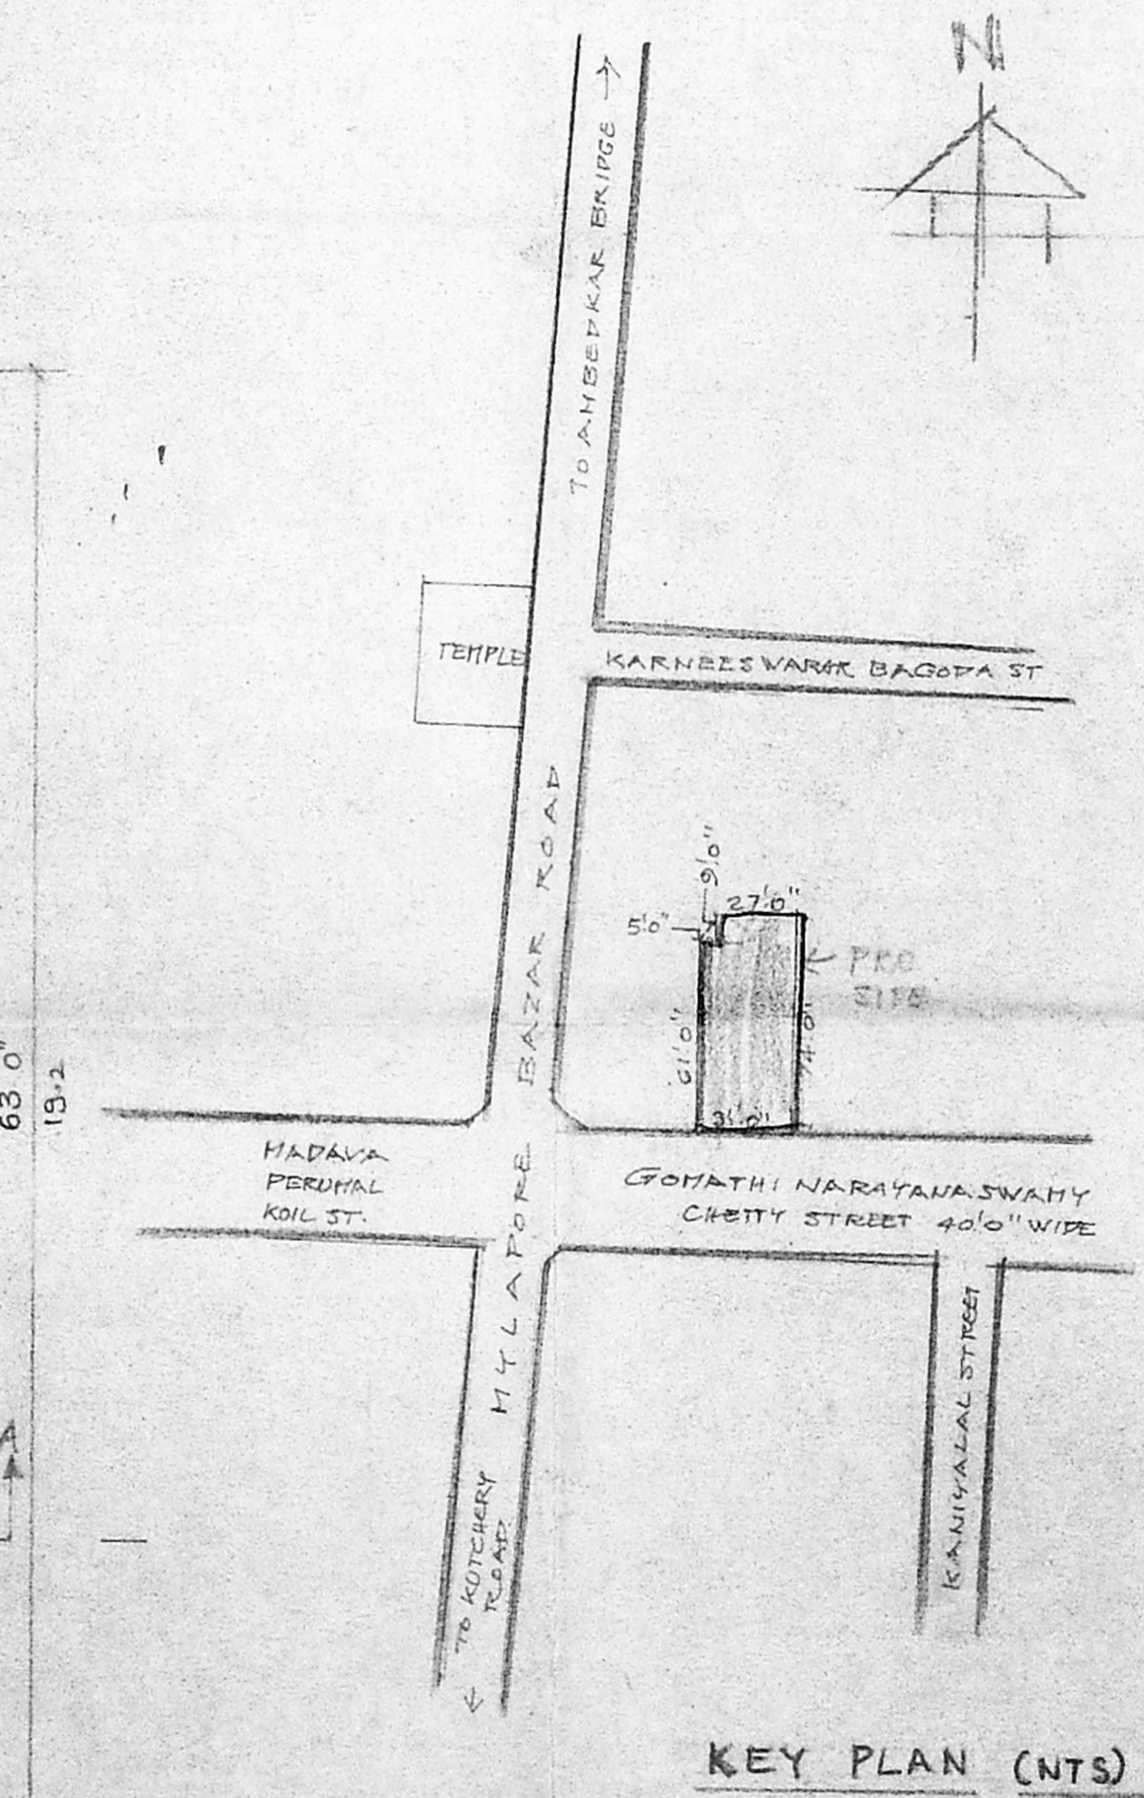

KEY PLAN (NTS)

**SPECIFICATIONS:-**  
 FOUNDATION AND BASEMENT CONCRETE WITH RCC 1:5:10. REINFORCED CEMENT CONCRETE IN CC 1:2:4. BRICK WORK IN CEMENT MORTAR 1:5. PLASTERED WITH CEMENT MORTAR 1:4. R.C.C. SURFACES WITH CEMENT MORTAR 1:3. FINISHING THE PLASTERED SURFACES WITH BEST AND APPROVED QUALITY CEMENT PAINTING. DOORS AND WINDOWS WITH WELL SEASONED TEAKWOOD FINISHED WITH BEST QUALITY PAINT. FLOOR FINISH WITH BEST QUALITY MOSAIC TILES. RCC ROOF SLAB FINISHED WITH WEATHERING COURSE.

**SCHEDULE OF JOINERIES:-**  
 D1: DOOR : 3'6" x 7'0" (1105x210)  
 D2: DOOR : 3'0" x 6'6" (0.90x1.95)  
 W1: WINDOW : 2'6" x 6'6" (0.75x1.95)  
 W2: WINDOW : 3'0" x 4'6" (0.90x1.35)  
 W3: WINDOW : 4'6" x 4'6" (1.35x1.35)  
 W4: WINDOW : 3'0" x 3'0" (0.90x0.90)  
 V: VENTILATOR : 3'0" x 2'0" (0.90x0.60)

REFERENCE	AREA OF PLOT	SOFT. AREA
EXIST. BLDG	AREA OF PLOT : 2225.107	2225.107
PRO. BLDG	AREA OF G.FLOOR : 1440.134 (EXG)	
ROAD	AREA OF F.FLOOR : 1187.110 (PRO)	
BOUNDARY	PLOT COVERAGE : 65%	
	F.S.1	1:26 TIMES

PLAN SHOWING THE REGULARISATION OF GROUND FLOOR AND PROPOSED FIRST FLOOR RESIDENTIAL BUILDING IN D. NO 25, G. N. CHETTY STREET, R.S NO 2243, BLOCK NO 45 OF MYLAPORE, MADRAS-4, DIVISION NO 130.  
 SCALE 1:100

*A. Chandrasekaran*  
 OWNER

*N. P. Chandrasekaran*  
 Phone: 441895  
 N. P. CHANDRASEKARAN DCE  
 CIVIL ENGINEER & BUILDING CONTRACTOR  
 LICENCED SURVEYOR NO. 36 CL II  
 CORPORATION OF MADRAS  
 NO. 168, 318 STREET  
 TRIPLICANE, MADRAS-600 006