
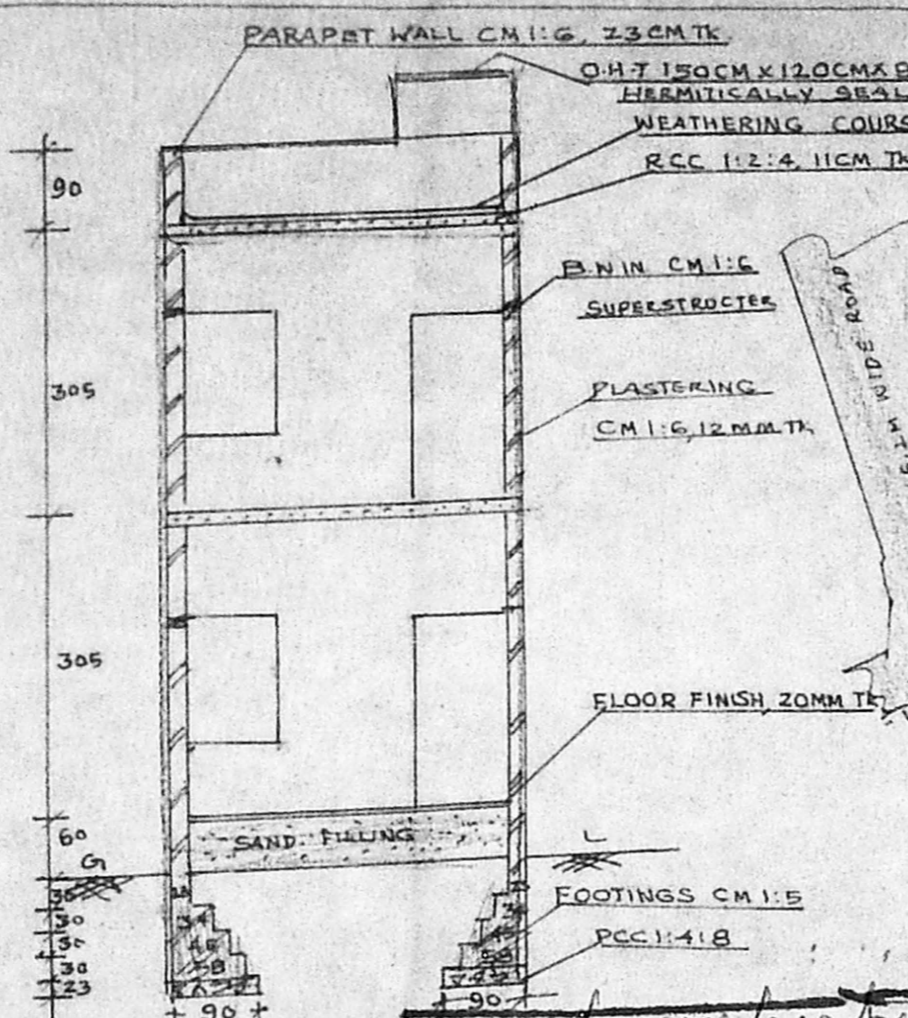


FRONT ELEVATION

LIG HOUSES PLOT NO. L 1161

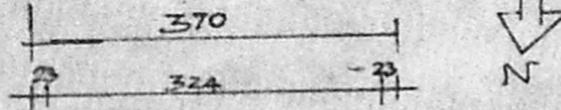

SECTION ON AA

APPROVED

SUBJECT TO THE CONDITIONS IN THIS OFFICE LETTER

22/6/96


27/6-96

FOR MEMBER SECRETARY


MADRAS METROPOLITAN

DEVELOPMENT AUTHORITY


MADRAS 600 008.

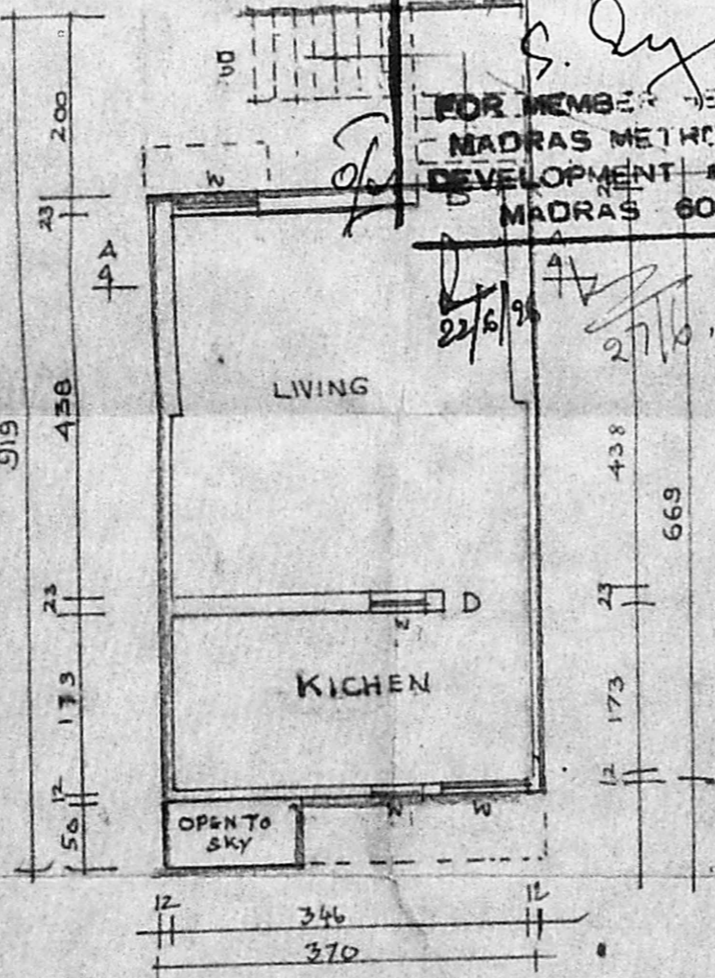


FIRST FLOOR PLAN

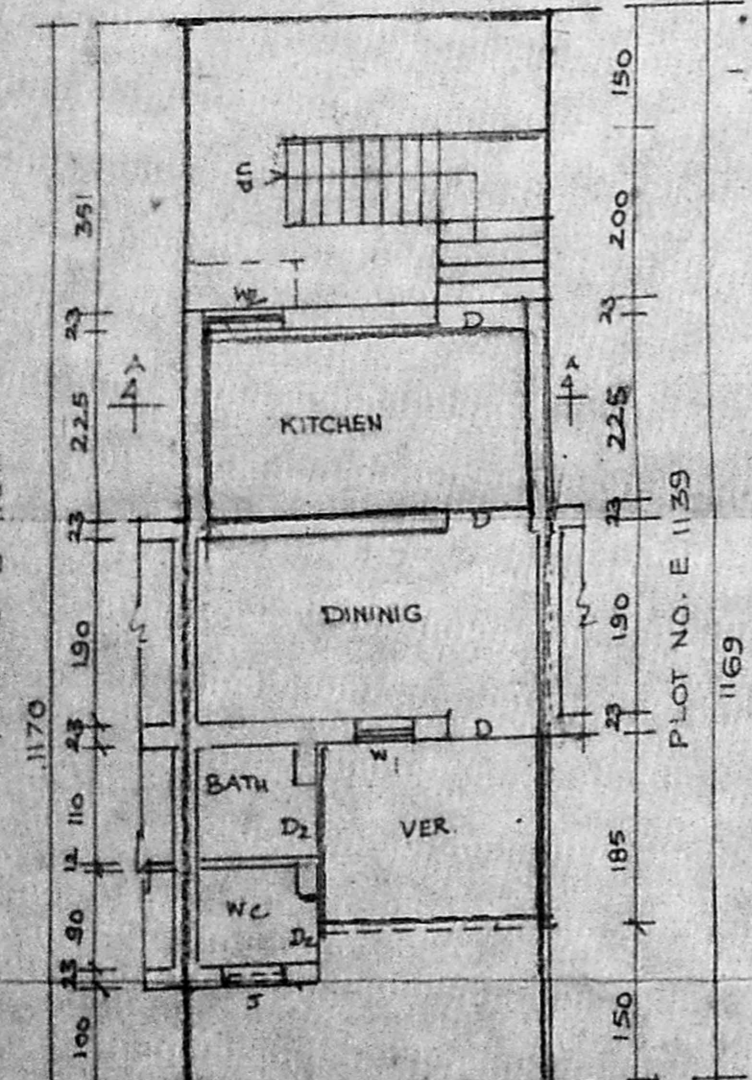

33RD CROSS STREET 6.8M WIDE ROAD.

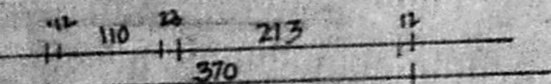

GROUND FLOOR PLAN AND SITE PLAN

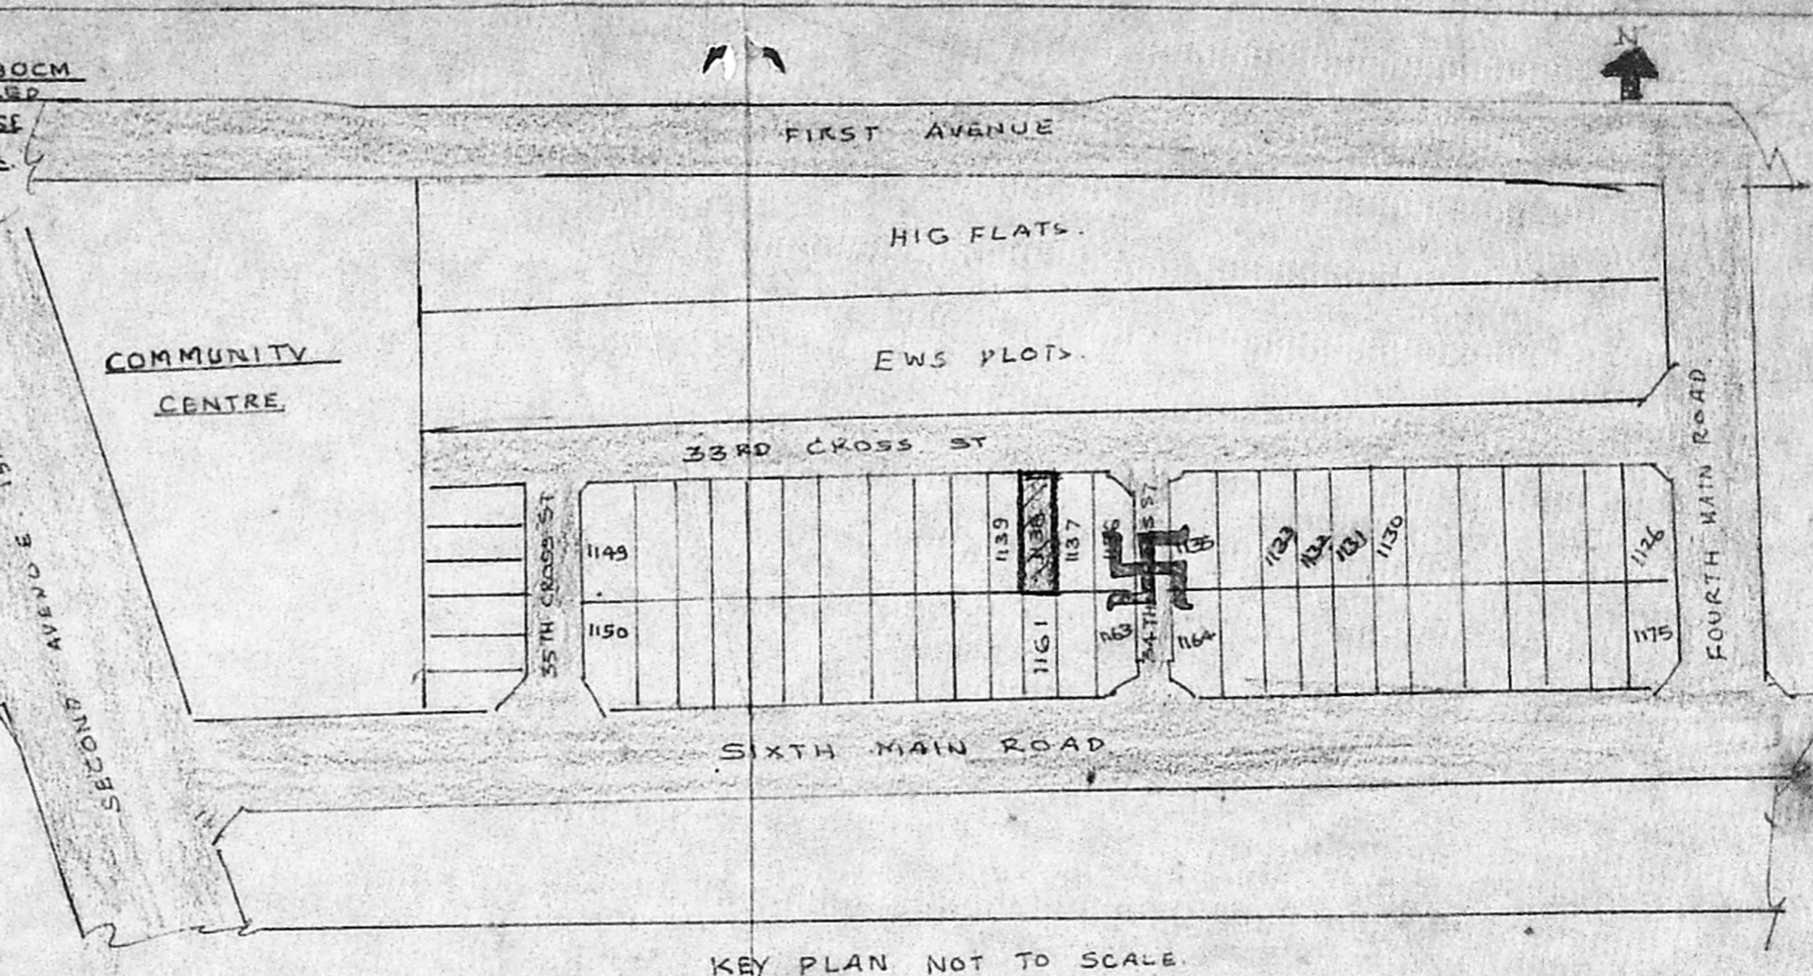

KEY PLAN NOT TO SCALE.

PROPOSED ADDITIONS AND ALTERATIONS

AT TAMIL NADU HOUSING BOARD ROW TYPE

EWS HOUSES PLOT NO. E.1138 AT THIRUVANMIYUR

NEIGHBOURHOOD EXTENSION SCHEME

(THIRUVALLUVAR NAGAR) CORPORATION DIVISION 155

MADRAS CITY.

(ALL DIMENSIONS ARE CENTIMETRES)

SCALE 1:100

COLOR INDEX

PROPOSED	
EXISTING	
BOUNDARY	
ROAD	

SCHEDULE OF JOINERY

DOOR	D	90 x 200
DOOR	D1	75 x 200
DOOR	D2	75 x 200
WINDOW	W	90 x 120
WINDOW	W1	60 x 120
WINDOW	W2	90 x 105
JALLI	J	60 x 45

AREA DETAILS

PLOT AREA	43.27 SQ.M.
EXISTING BUILDING	10.25 SQ.M.
PROPOSED:	
GROUND FLOOR	19.29 SQ.M.
FIRST FLOOR	24.75 SQ.M.
PLOT COVERAGE	68.83%

ERA. NARASIMMON B.E. (Civil),
 Class I Licenced Surveyor No: 78,
 7, Canal Road,
 Thiruvanniyur, Madras-600 041,
 Phone. 410226
 LICENCED SURVEYOR.

OWNER.