



A/20306/192/96

Planning Permit No. **APPROVED**
 SUBJECT TO THE CONDITIONS IN THIS OFFICE LETTER.
 No. A2/7935/96. 4-5-96
 o/c S. Jay
 FOR MEMBER SECRETARY
 MADRAS METROPOLITAN
 DEVELOPMENT AUTHORITY
 MADRAS - 600 008.

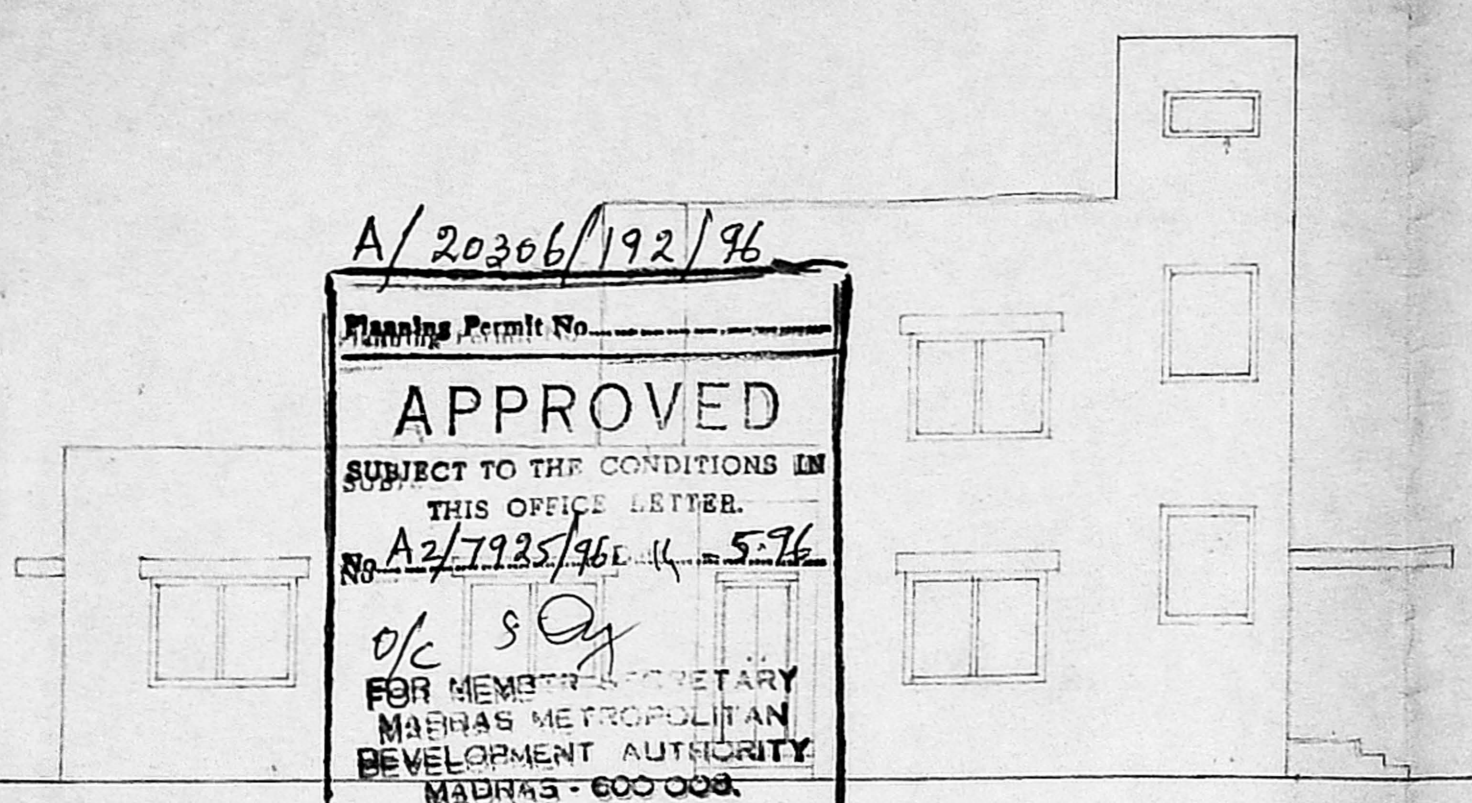


ELEVATION # 1415

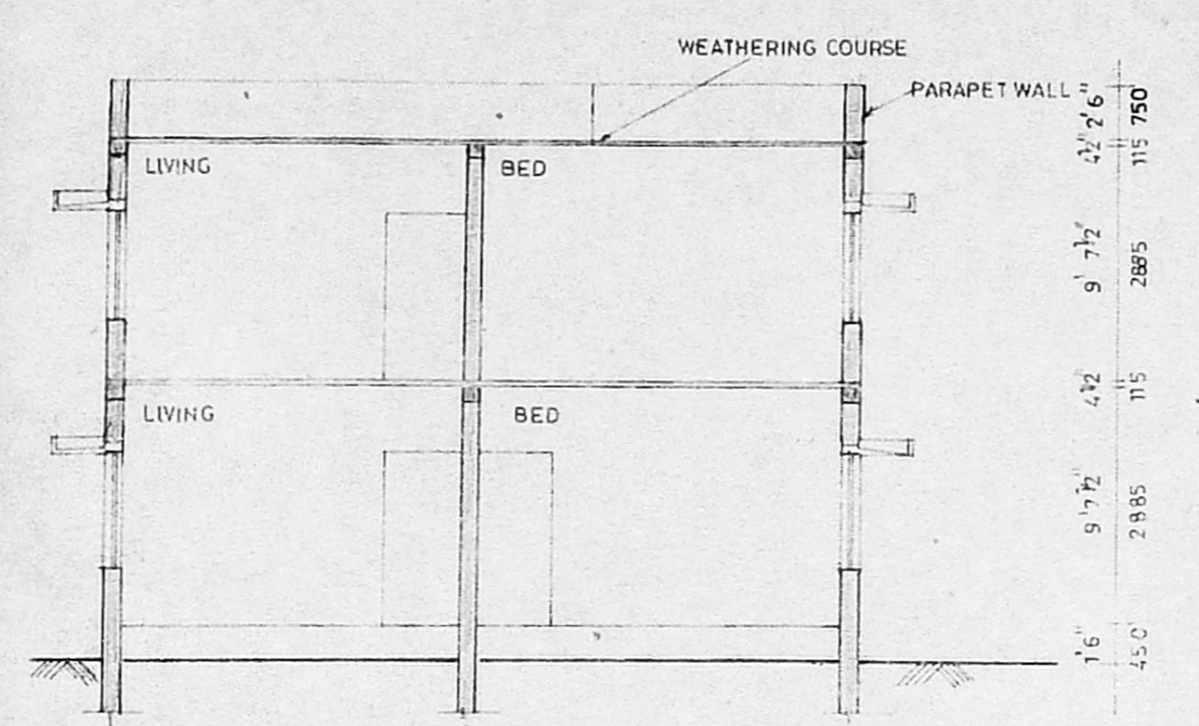


SECTION - A-A

KEY PLAN


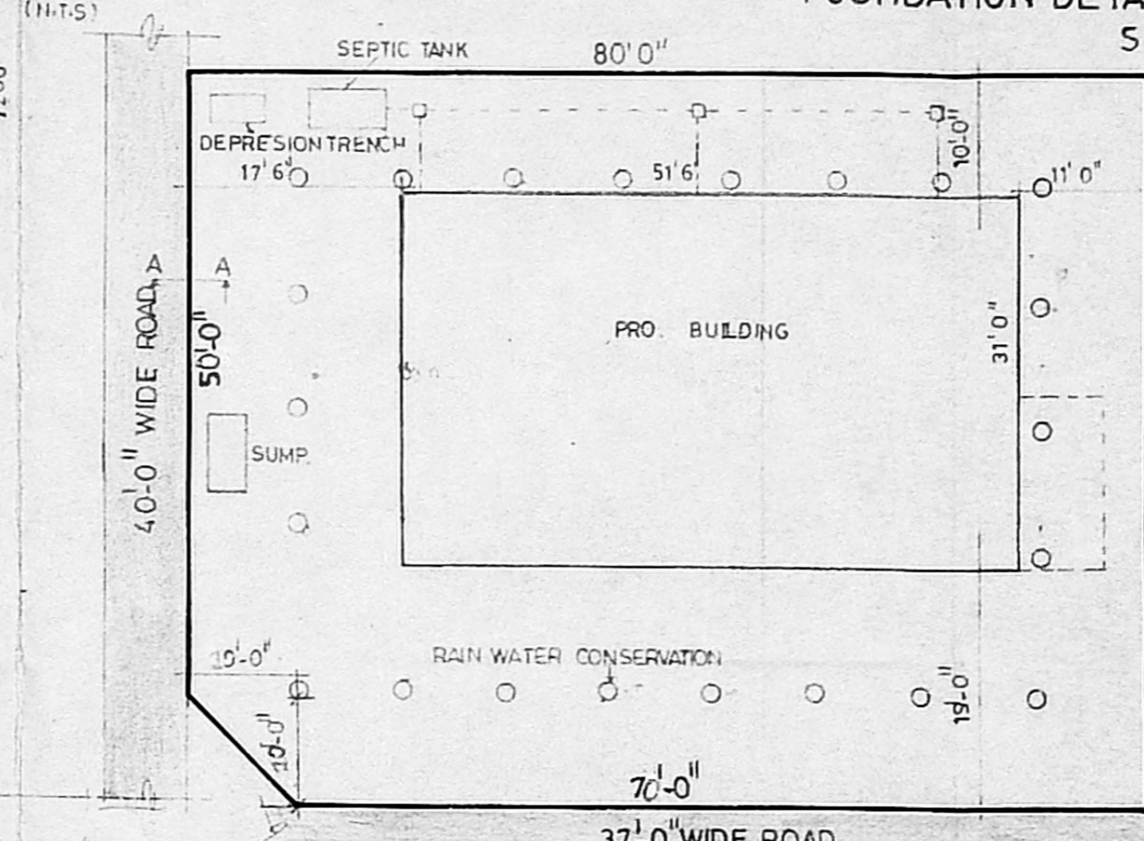


SITE PLAN


FOUNDATION DETAILS

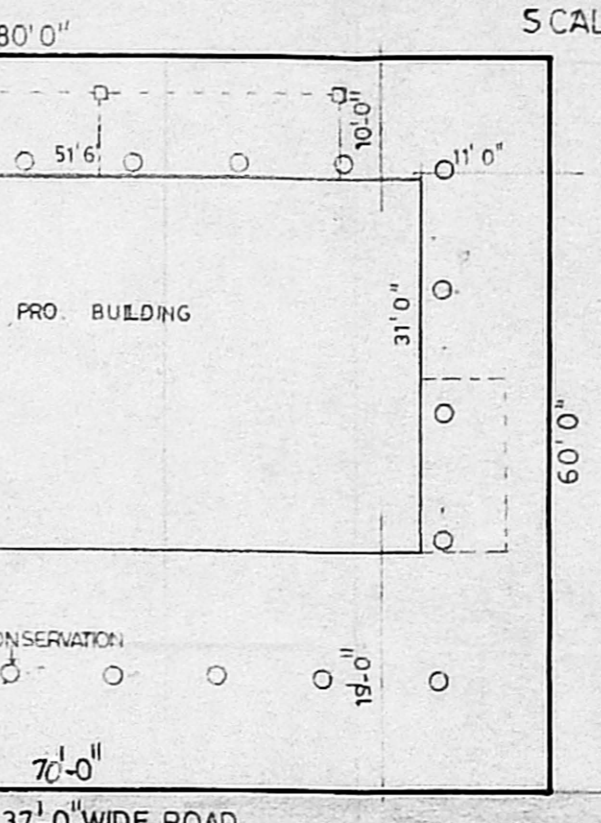


DETAILS OF SEPTIC TANK & DISPERSION TRENCH

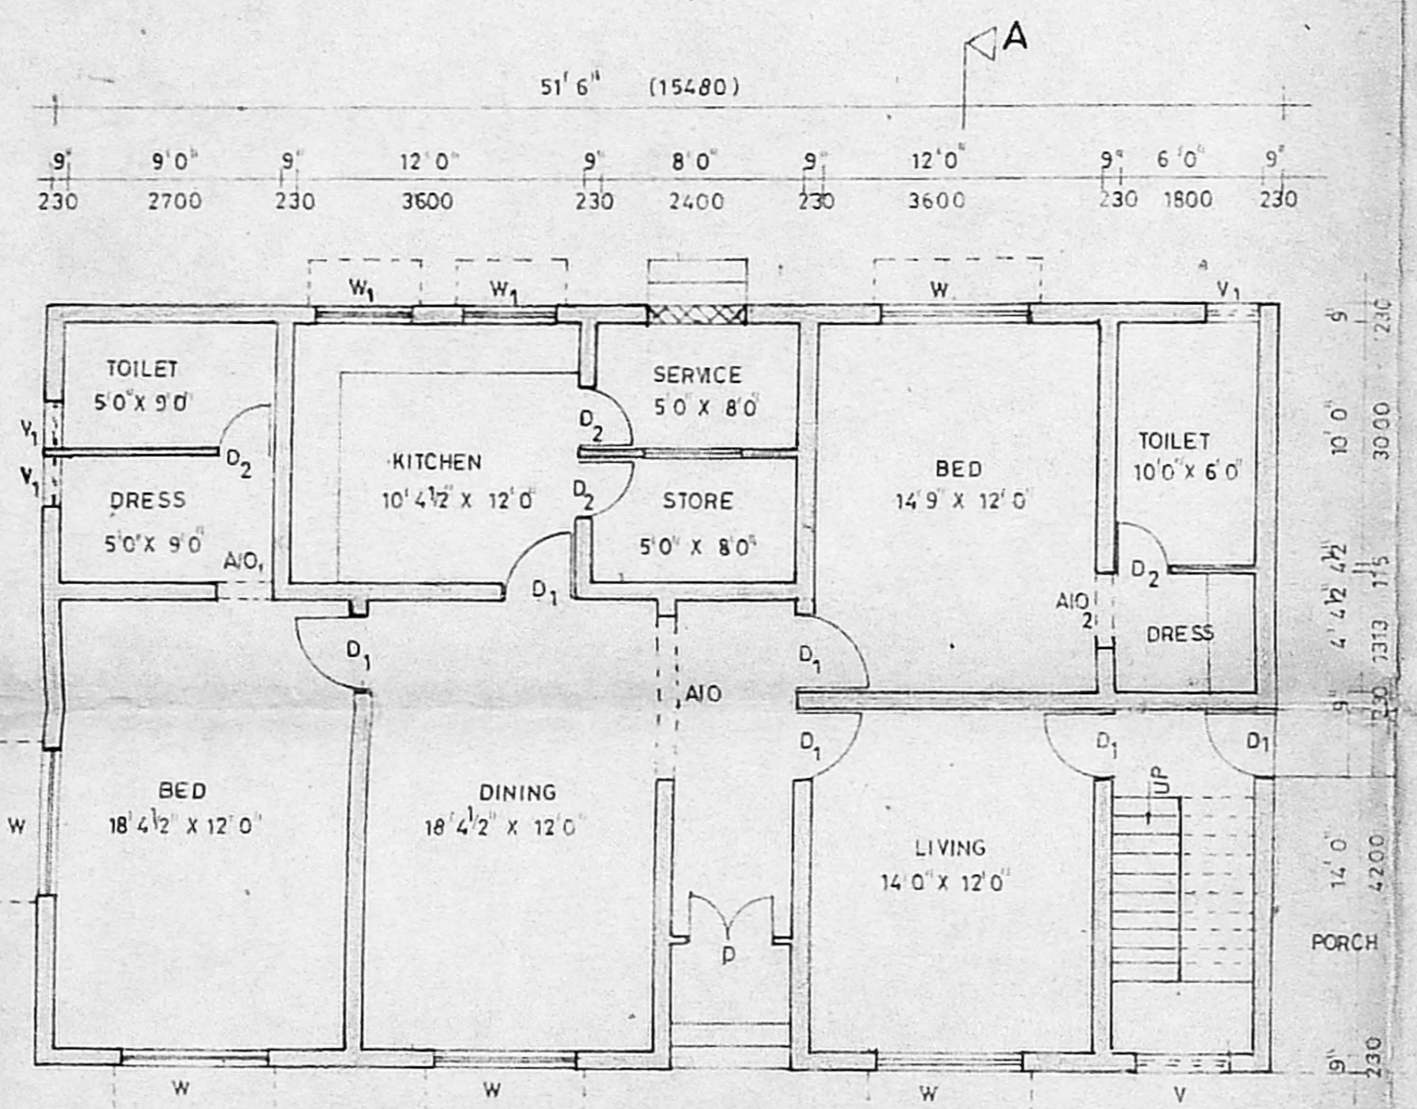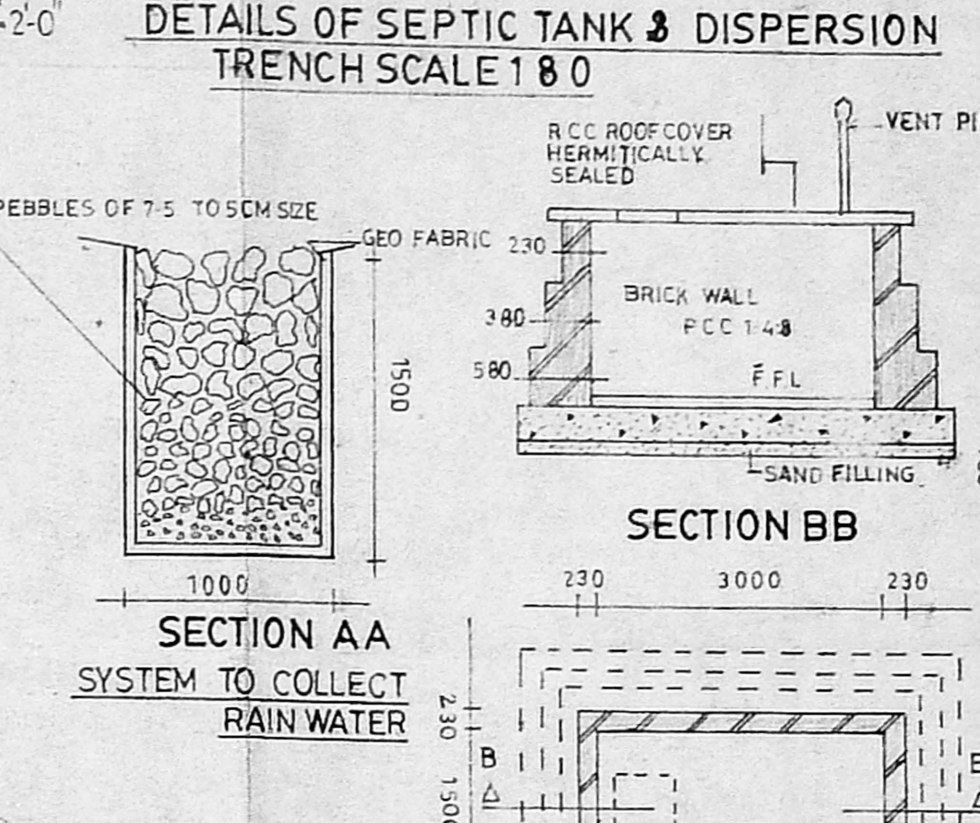

GROUND FLOOR PLAN

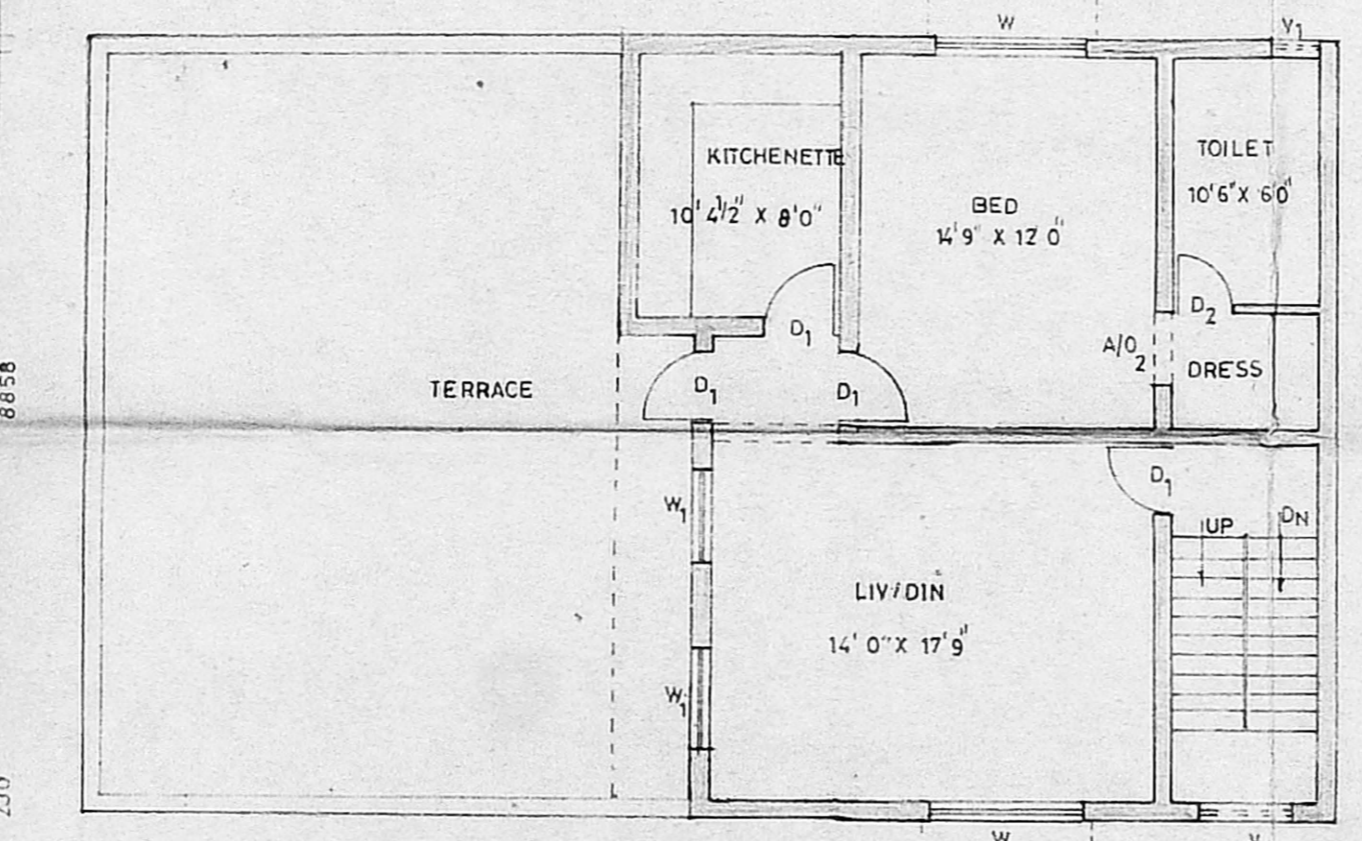

FIRST FLOOR PLAN

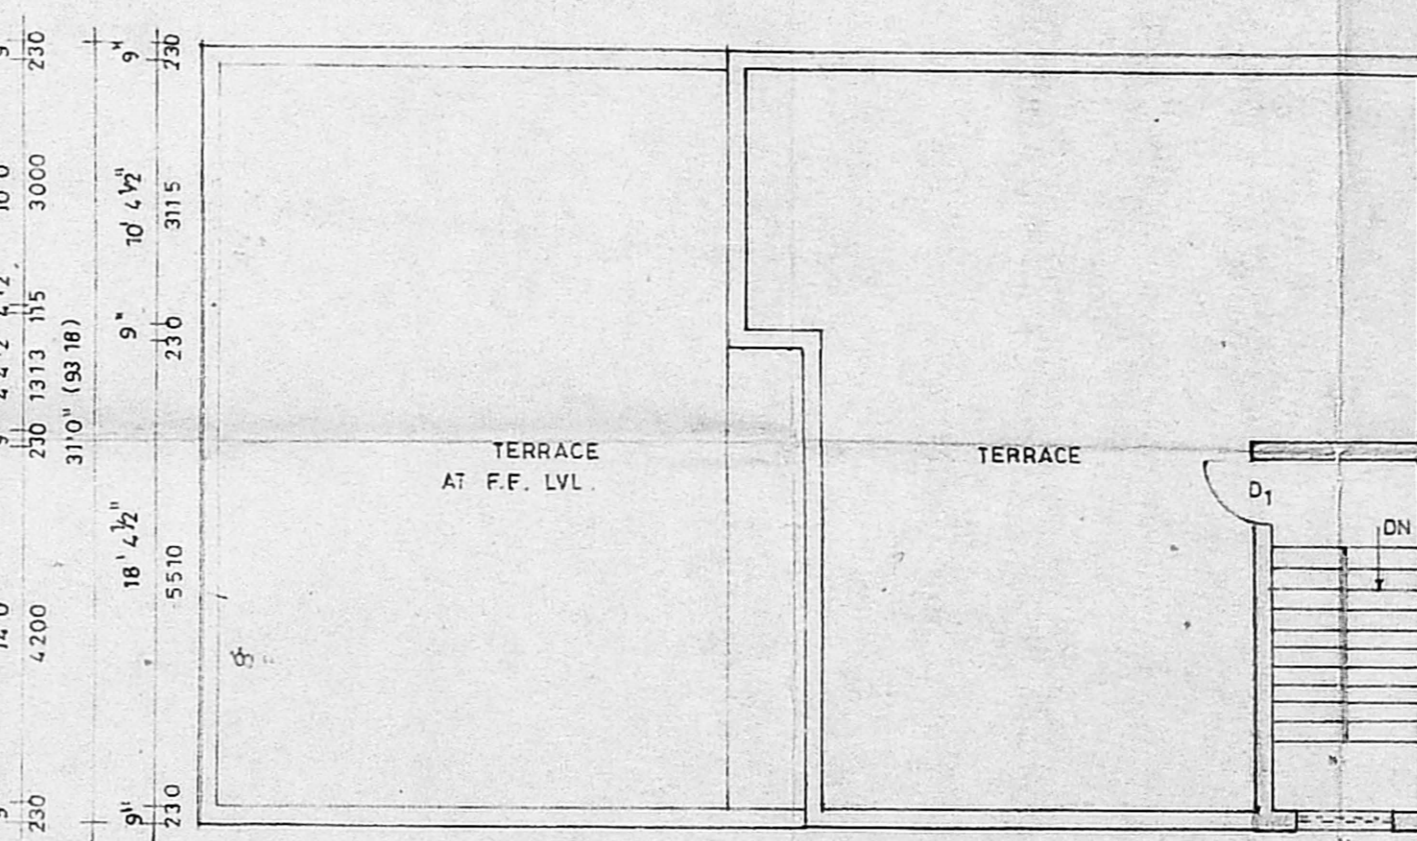

TERRACE FLOOR PLAN

SCHEDULE OF JOINERY		
D	DOOR	3'6" x 7'0"
D1	DO	3'0" x 7'0"
D2	DO	2'6" x 7'0"
A0	ARCH OPENING	7'0" x 7'0"
A01	DO	2'6" x 7'0"
A02	DO	3'0" x 7'0"
G-D	GRILL DOOR	4'0" x 7'0"
W	WINDOW	6'0" x 4'6"
W1	DO	4'0" x 4'6"
V	VENTILATOR	4'0" x 4'6"
V1	DO	2'0" x 1'6"

AREA STATEMENT	Sq. ft.	Sq. m.	SPECIFICATION
PLOT AREA	4800.0	446.10	FOUNDATION P.C.C. 1:4:8 BRICK WORK IN 16 CM.
GROUND FLOOR AREA	1596.5	148.37	SUPER STRUCTURE BRICK WALL IN 16 CM
FIRST FLOOR AREA	841.625	78.22	ROOF R.C.C. SLAB WATER PROOF IN TREATMENT ON TOP
TOTAL	7238.125	627.69	FLOORING MOSAIC FLOORING IN CM 1:3 OVER P.C.C. 1:2:4
			FINSHES WHITE WASH 2 COATS & COLOUR WASH OVER ONE COAT WHITE WASH
			JOINERY FIRST CLASS HARD WOOD FINISHED WITH ENAMEL PAINT

PROPOSED RESIDENCE FOR BRIG. H. BASKAR IN 155, SHOLINGA NALLUR OLD SURVEY NO. 3/2 & 12/12 AND NEW SURVEY NO. 3/85 & 3/86 AT PLOT NO. 187, 188 IN SHOLINGANALLUR VILLAGE SAIDAPET TALUK.

D.S. RAMAKRISHNA RAO, M. ARCH
 LICENCED SURVEYOR No. RA 66/96
 CORPORATION OF MADRAS
 LICENSED SURVEYOR
 OWNER

drg title	PLANS ELEVATION & SECTION	
drg no	A001/CRK - MS	rev 1
scale	1" = 8'0"	date FEB '96
COLOUR INDEX		

client BRIG. H. BASKAR
 consultant
DESIRAZU ASSOCIATES
 ARCHITECTS PLANNERS
 INTERIOR DESIGNERS
 9, 1ST STREET,
 BALAJI NAGAR,
 MADRAS 600 014
 PHONE: 827 7524