




Planning Permit No. P/2044/384/24
APPROVED
 SUBJECT TO THE CONDITIONS IN THIS OFFICE ARTISAL
 No. 2/541/75 Date 3.2.75
 FOR MEMBER SECRETARY
 MADRAS METROPOLITAN
 DEVELOPMENT AUTHORITY
 MADRAS - 600 008.

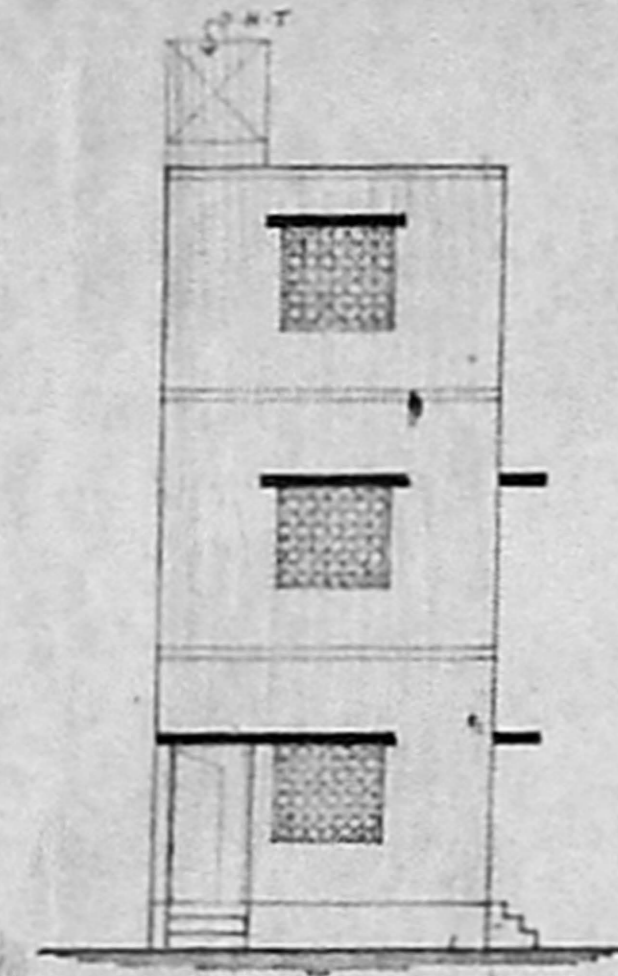


FRONT ELEVATION

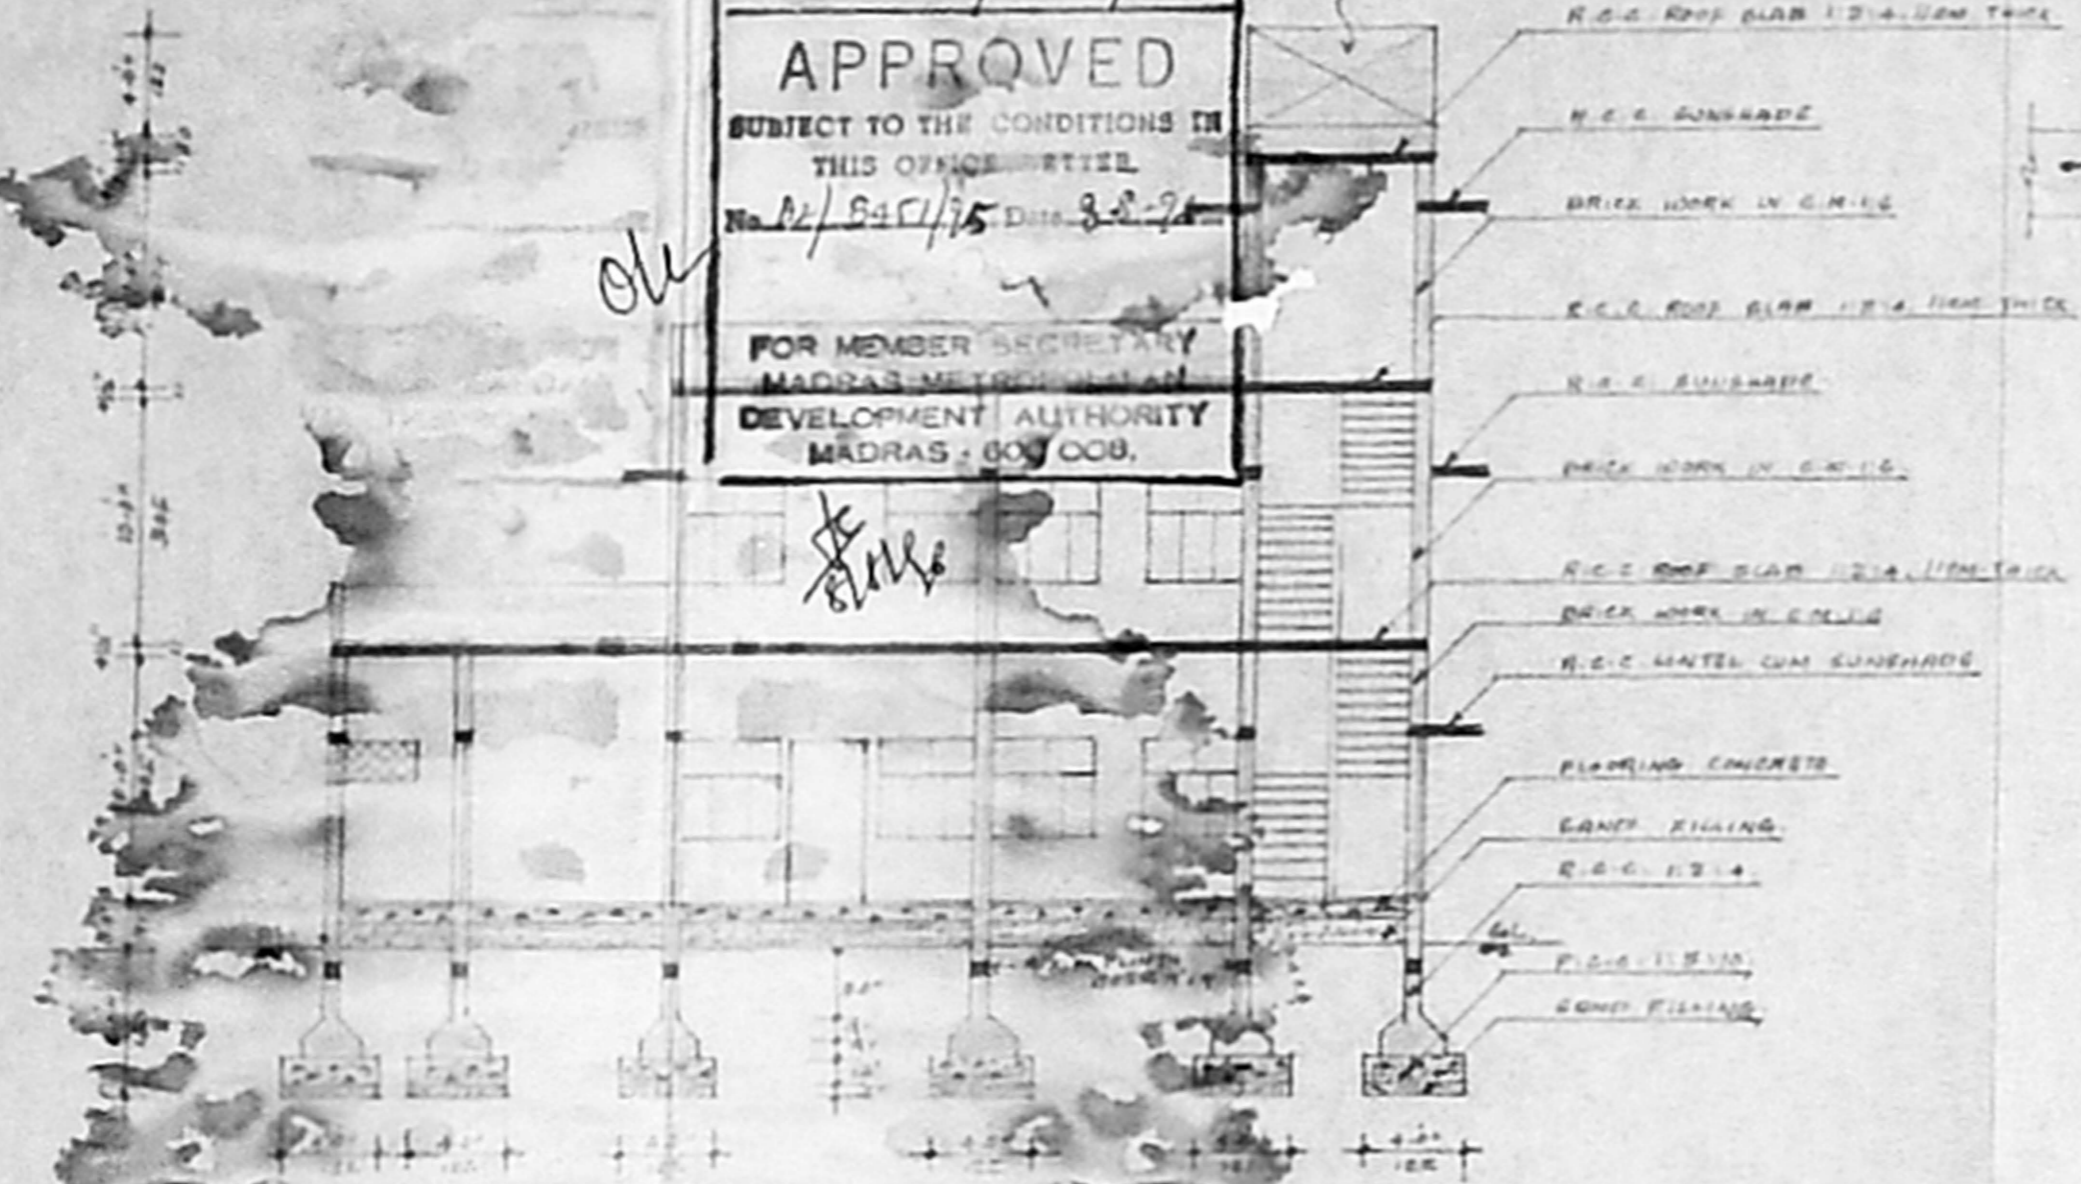


SECTION ON 'A-B'

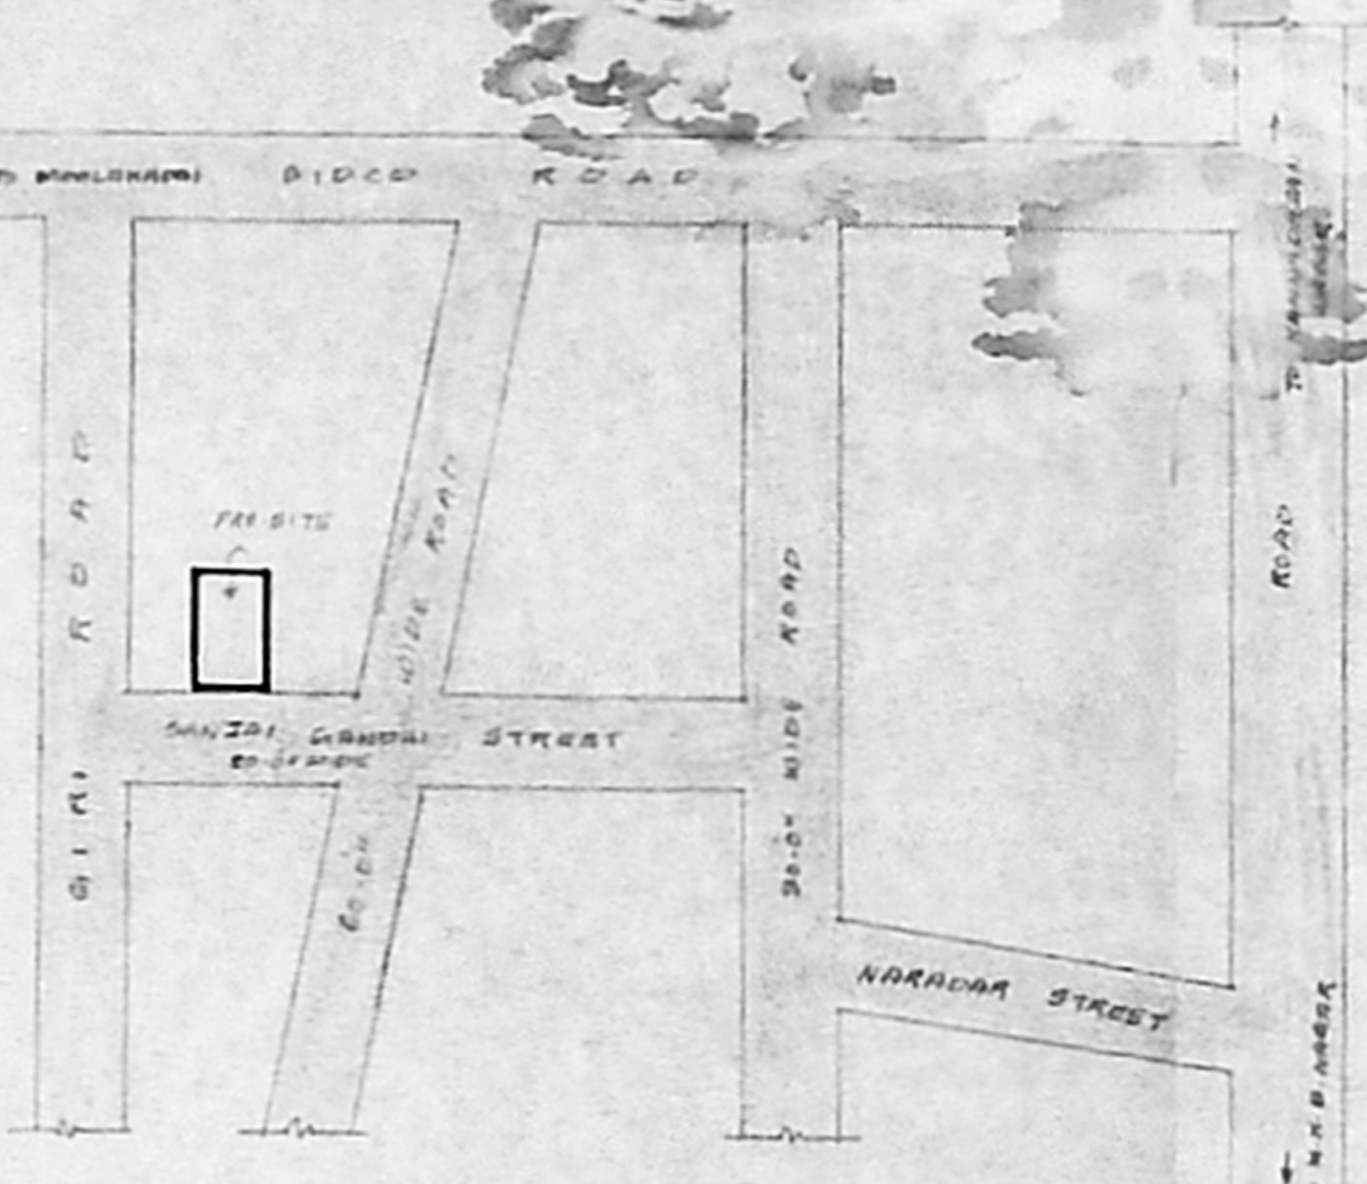


KEY PLAN (not to scale)

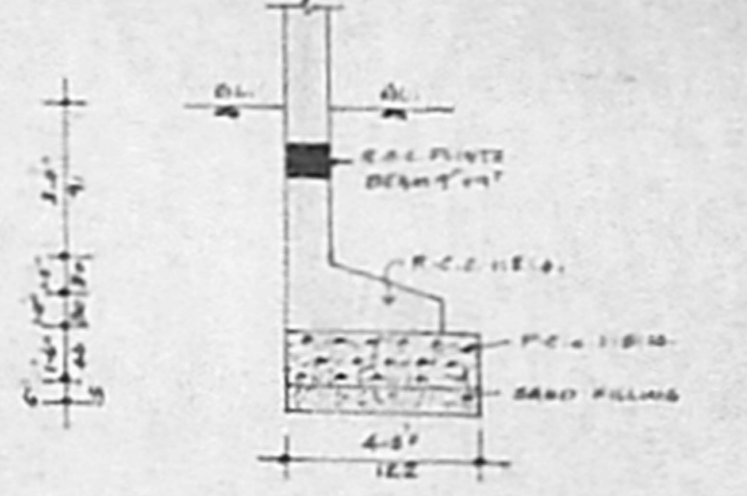

FOOTING FOR END CONTINUOUS WALL
 (SCALE: 1" = 8'-0")

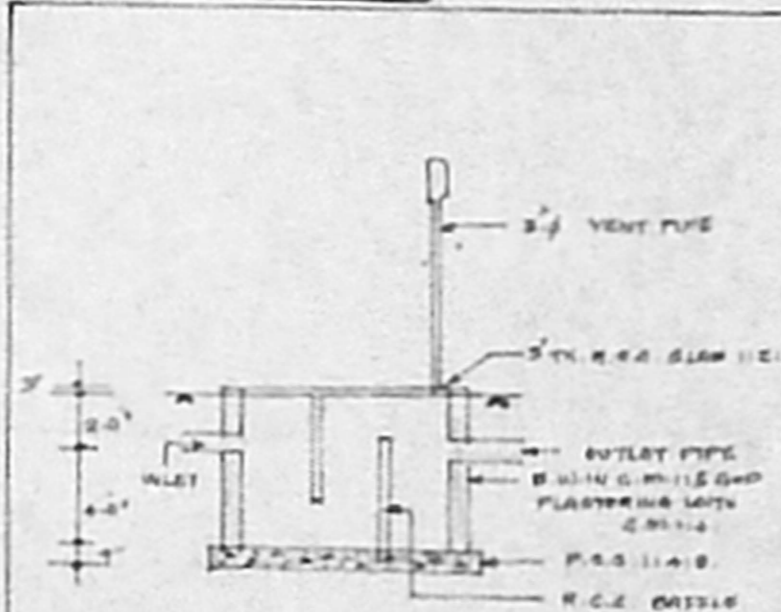

SECTION OF SEPTIC TANK 'A-B'

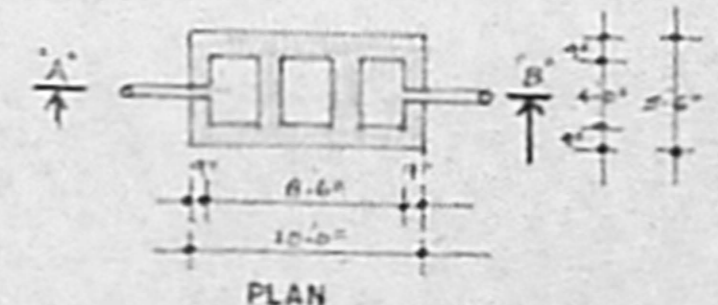

PLAN
 DETAILS OF SEPTIC TANK

PLAN SHOWING THE PROPOSED CONSTRUCTION OF
 RESIDENTIAL BUILDING AT PRE. NO. 53, SANJAI
 GANDHI STREET, VIVEKANANDA NAGAR, KODUNGAIYUR,
 MADRAS-600 051.

S. NO. 158 PL

ZONE-I - DIVISION NO. 2

SPECIFICATIONS

FOUNDATION: R.C.C. CHAMBER 4" x 4" IN 1:2:4, MIN WITH SUITABLE REINFORCEMENT.
 FLOORING: STONE DUST CEMENT CONCR. 1:2:4, MIX 20MM TC, 50' REINFORCED WITH 8MM 114, MIX 10MM TC.
 SUPER: BRICK MASONRY IN C.M. 1:1:6, FIN WITH ALL OPENINGS SPANNED BY R.C.C. LINTEL.
 ROOFING: R.C.C. ROOF SLAB 1:2:4, 110MM THICK WITH NECESSARY LOCATIONS CURBS ABOVE.

JOINERY DETAILS

- D - T.W. DOOR 3'-3" x 6'-6" (100 x 198)
- D₁ - G.W. DOOR 3'-0" x 6'-6" (91 x 198)
- D₂ - G.W. DOOR 2'-6" x 6'-6" (76 x 198)
- W - G.W. GLAZED WINDOW 4'-0" x 4'-0" (122 x 122)
- W₁ - G.W. GLAZED WINDOW 3'-0" x 4'-0" (91 x 122)
- V - VENTILATOR 3'-0" x 1'-6" (91 x 46)
- J - R.C.C. JOIST 4'-6" x 4'-0" (137 x 122)

COLOUR INDEX

- PROPOSED
- ROADS
- SITE BOUNDARY
- SEWERAGE LINE

SCALE: 1" = 8'-0" (or) 1:100


AREA OF THE SITE	1020 Sq. ft.	94.76 Sq. m.
PRO. GROUND FLOOR	614 sq. ft.	57.01 Sq. m.
PRO. FIRST FLOOR	126 sq. ft.	11.71 Sq. m.
PRO. HEAD ROOM	103 sq. ft.	9.57 Sq. m.
TOTAL	1143 sq. ft.	106.68 Sq. m.

PLOT COVERAGE: 60.69%
 FLOOR SPACE INDEX: 1.03 TIMES


OWNER: G. Marjula

N. P. Chandrasekaran
 N. P. CHANDRASEKARAN, D.C.E.
 CIVIL ENGINEER & BUILDING CONTRACTOR
 LICENSED SURVEYOR NO. 35 CL
 CORPORATION OF MADRAS,
 NO. 168, BIG STREET,
 TRIPPLICANE, MADRAS - 600 008.


LICENSED SURVEYOR.

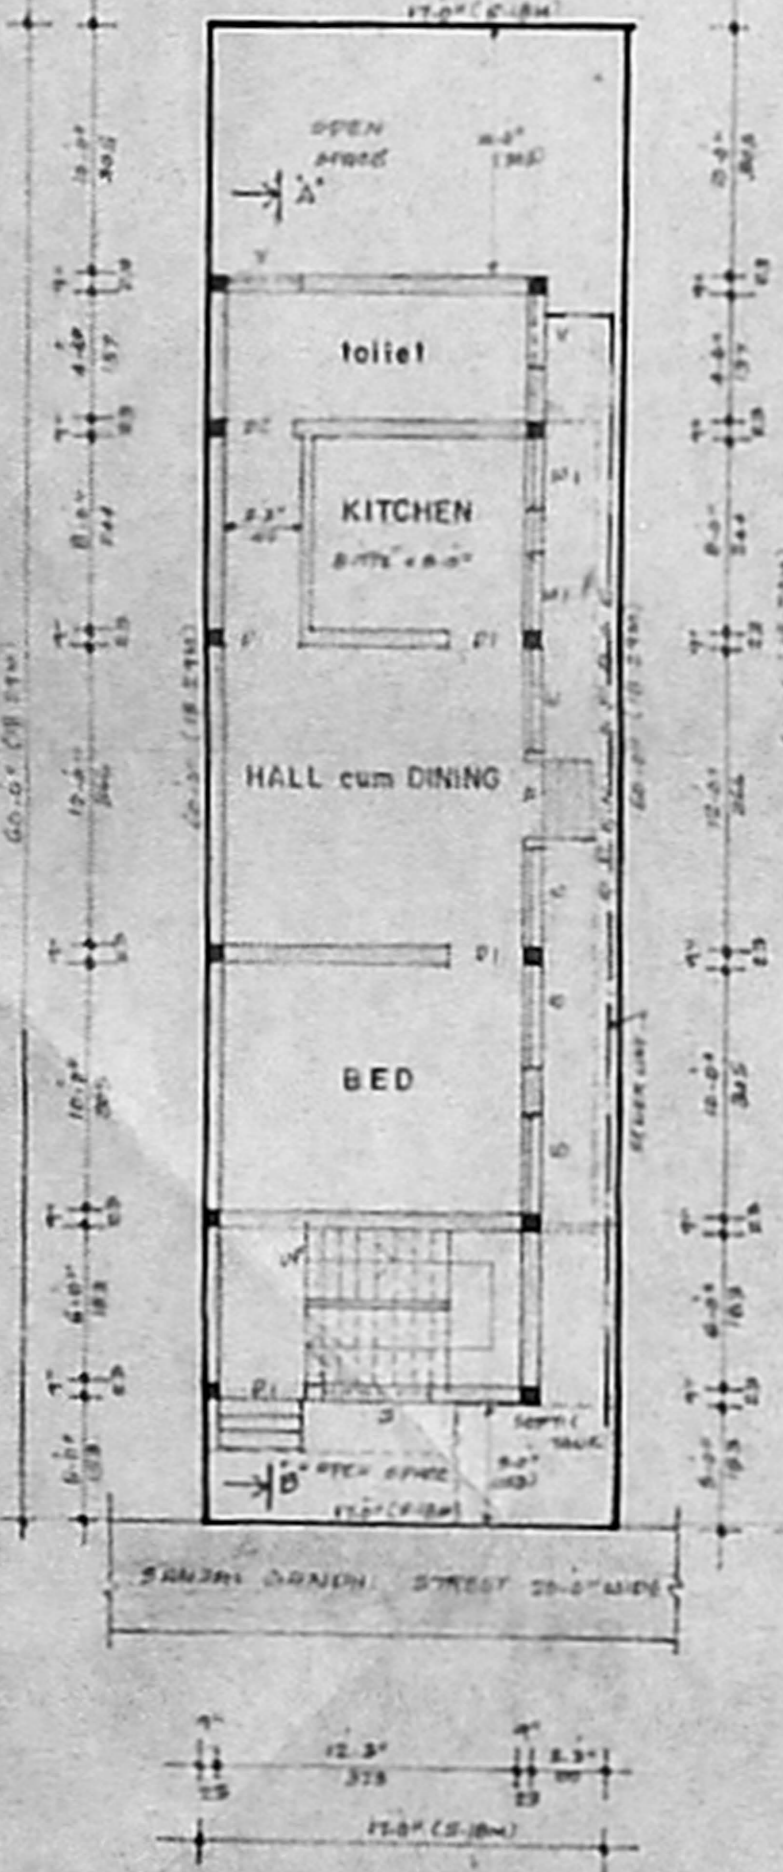

SITE cum PRO. GROUND FLOOR PLAN

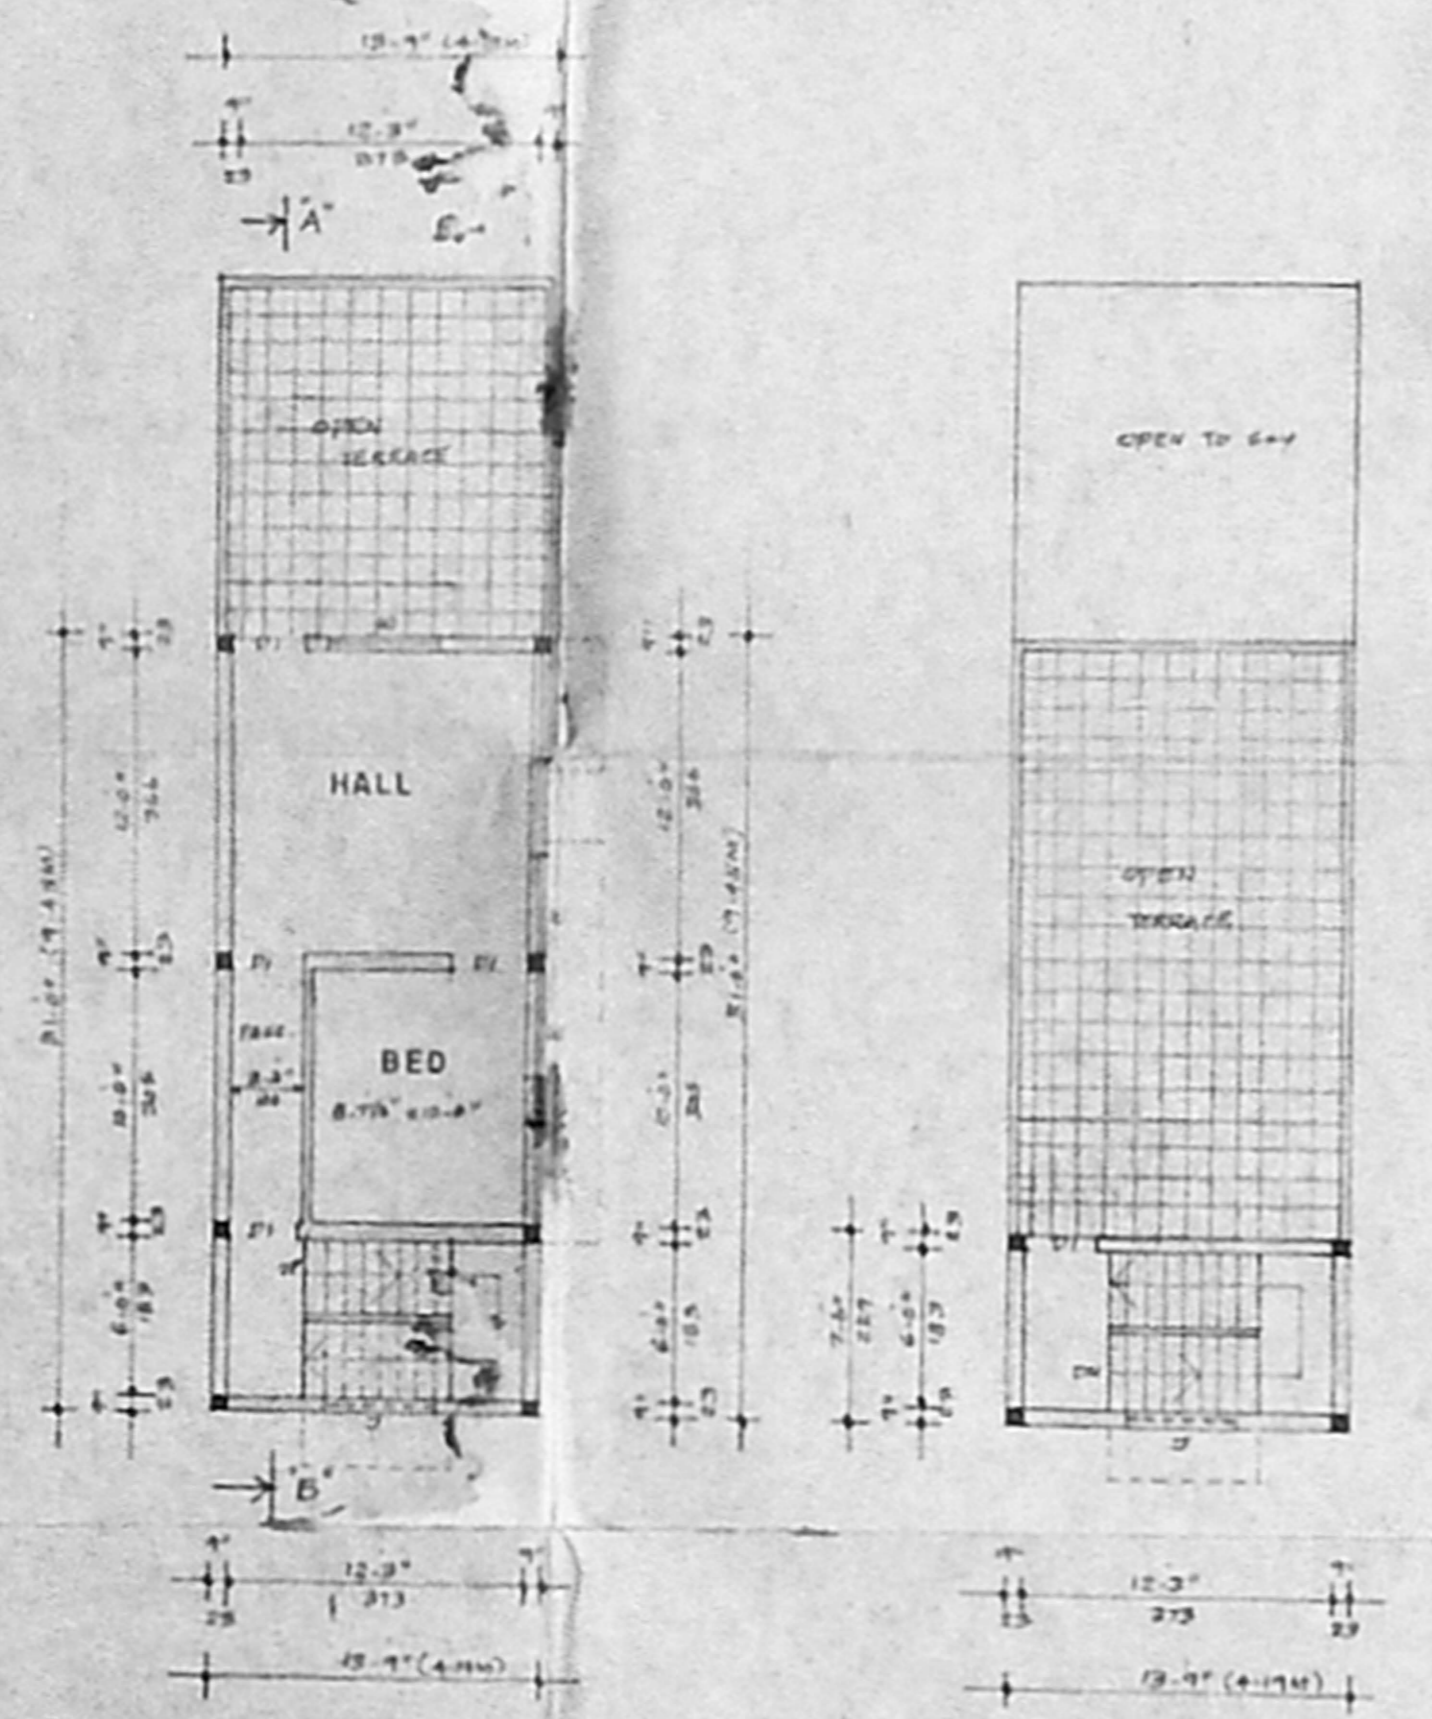

PRO. FIRST FLOOR PLAN

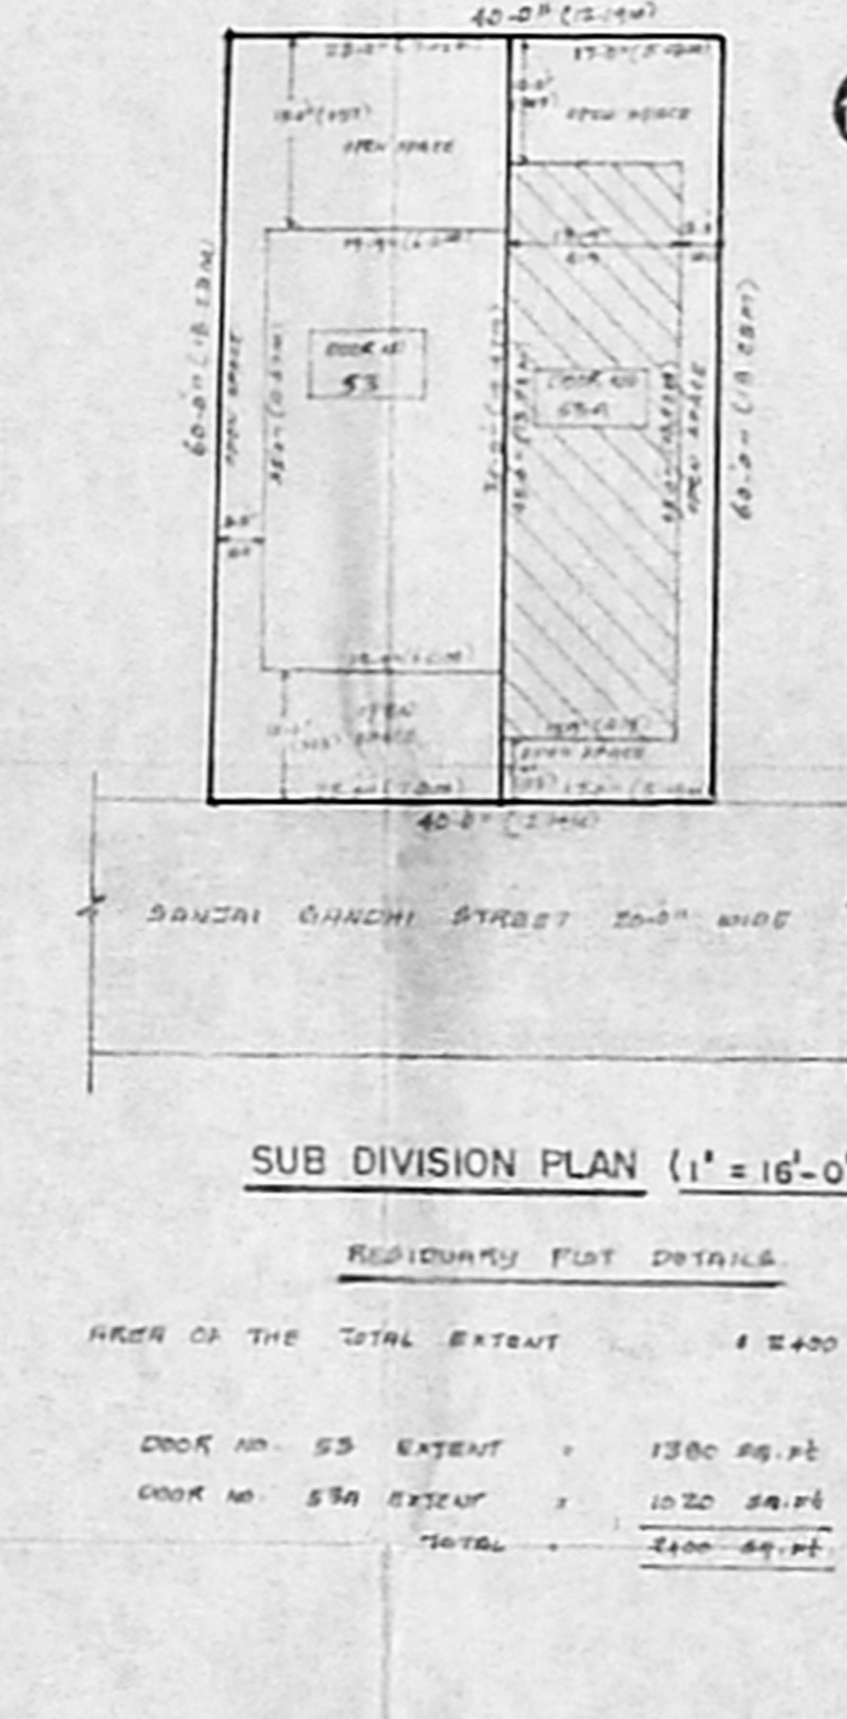

PRO. TERRACE FLOOR PLAN

SUB DIVISION PLAN (1" = 16'-0")

RESIDUARY PLOT DETAILS
 AREA OF THE TOTAL EXTENT: 12400 SQ. FT.
 DOOR NO. 53 EXTENT: 1380 SQ. FT.
 DOOR NO. 53A EXTENT: 1020 SQ. FT.
 TOTAL: 2400 SQ. FT.