




FRONT ELEVATION

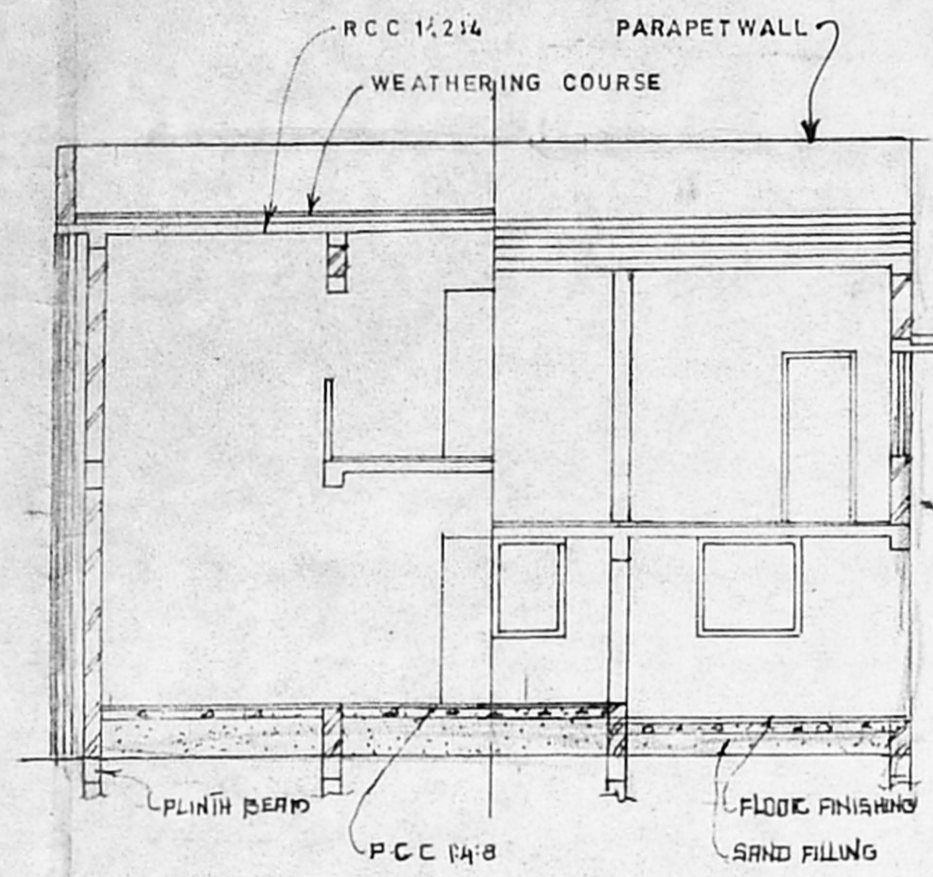


SECTION-AB

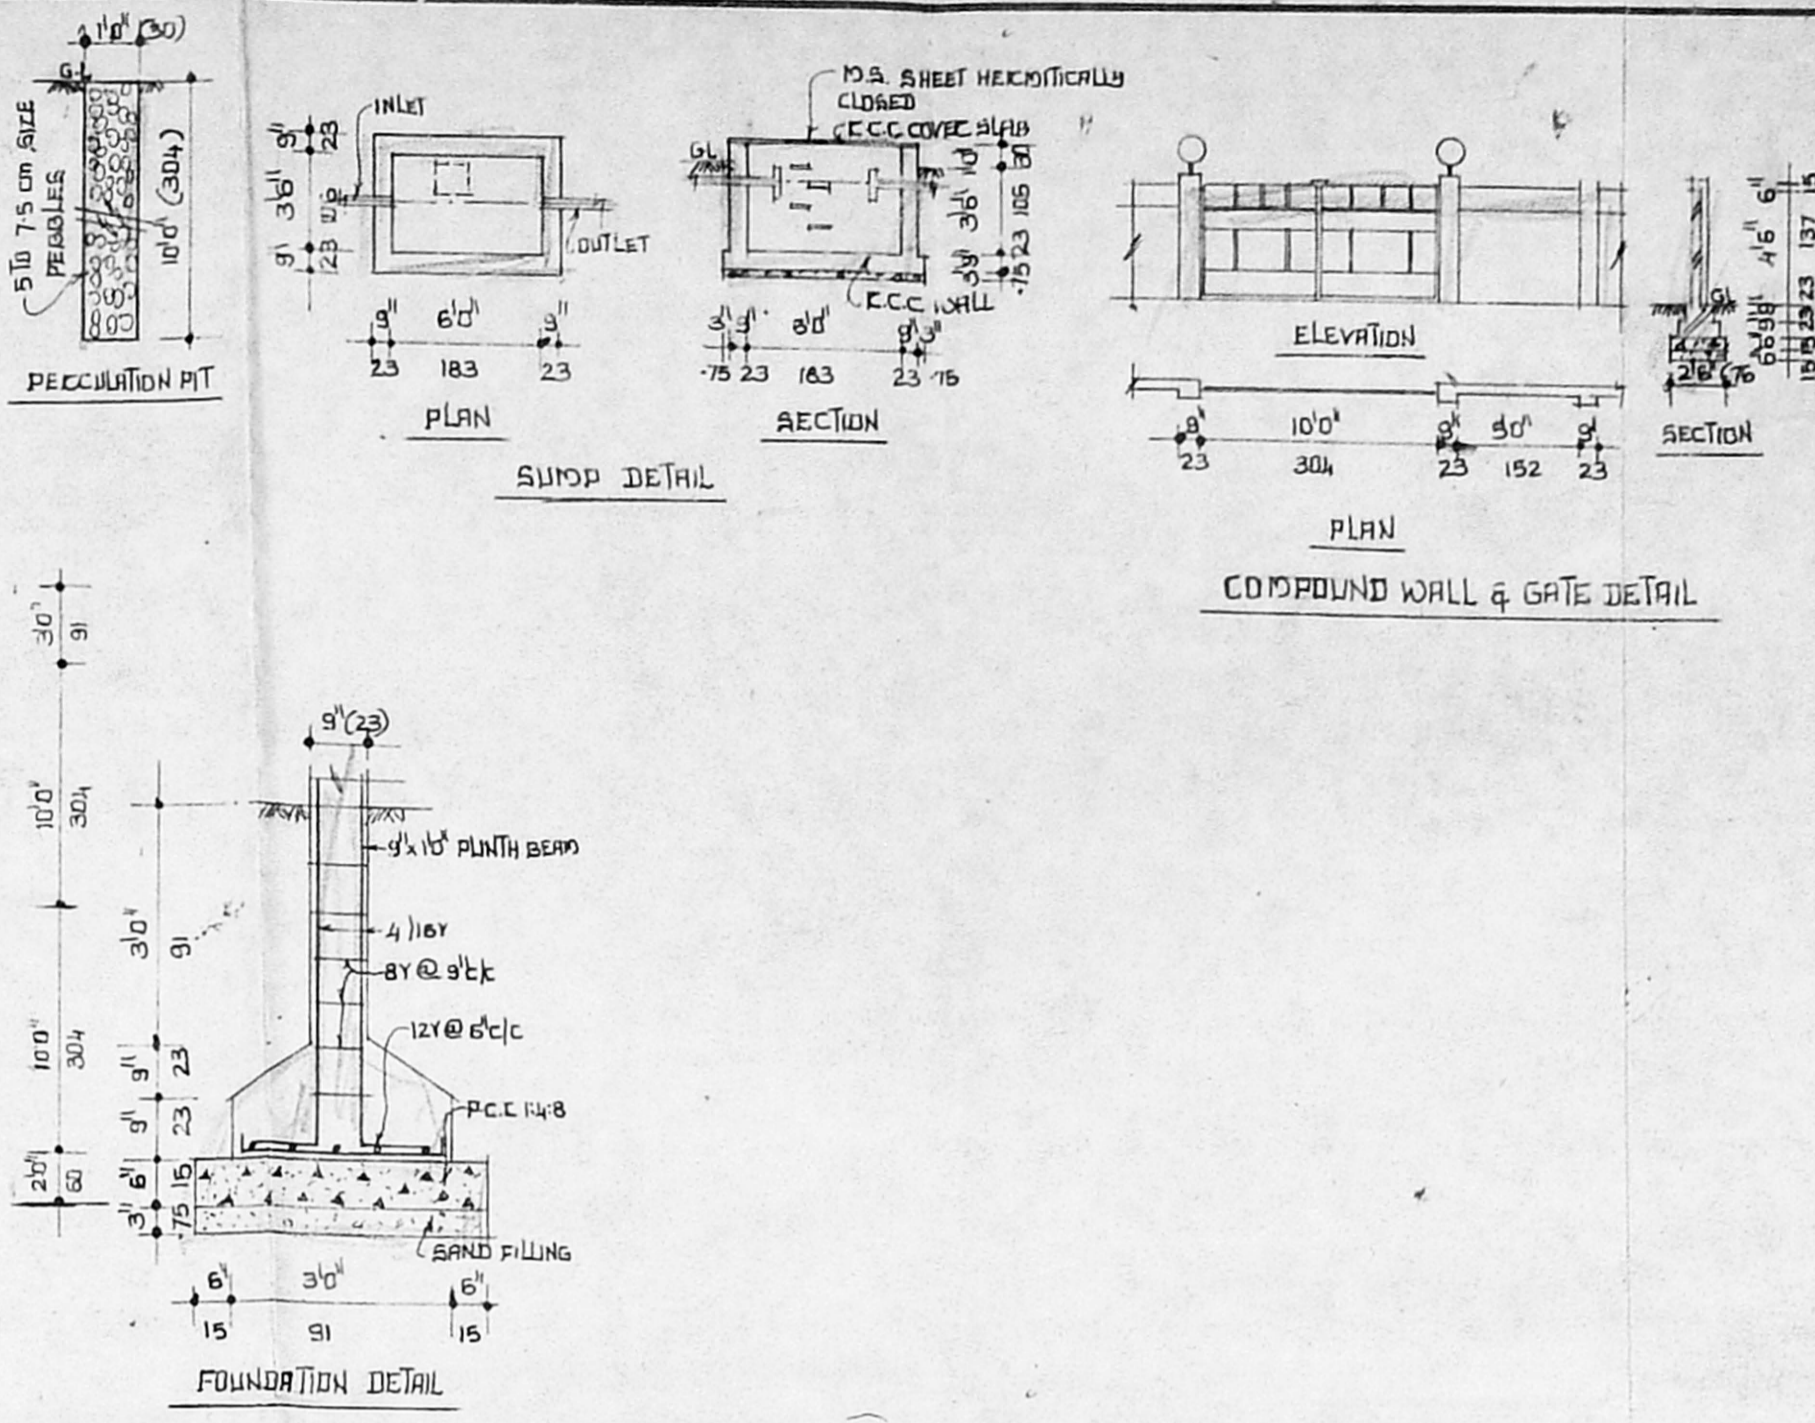


A/20429/315/96
 Planning Permit No.
APPROVED
 SUBJECT TO THE CONDITIONS IN
 THIS OFFICE LETTER.
 No. A2/9479/96 Date 16.7.96
 e/c S. R. M.
 35/A (1066)
 FOR MEMBER SECRETARY
 MADRAS METROPOLITAN
 DEVELOPMENT AUTHORITY
 MADRAS - 600 008.

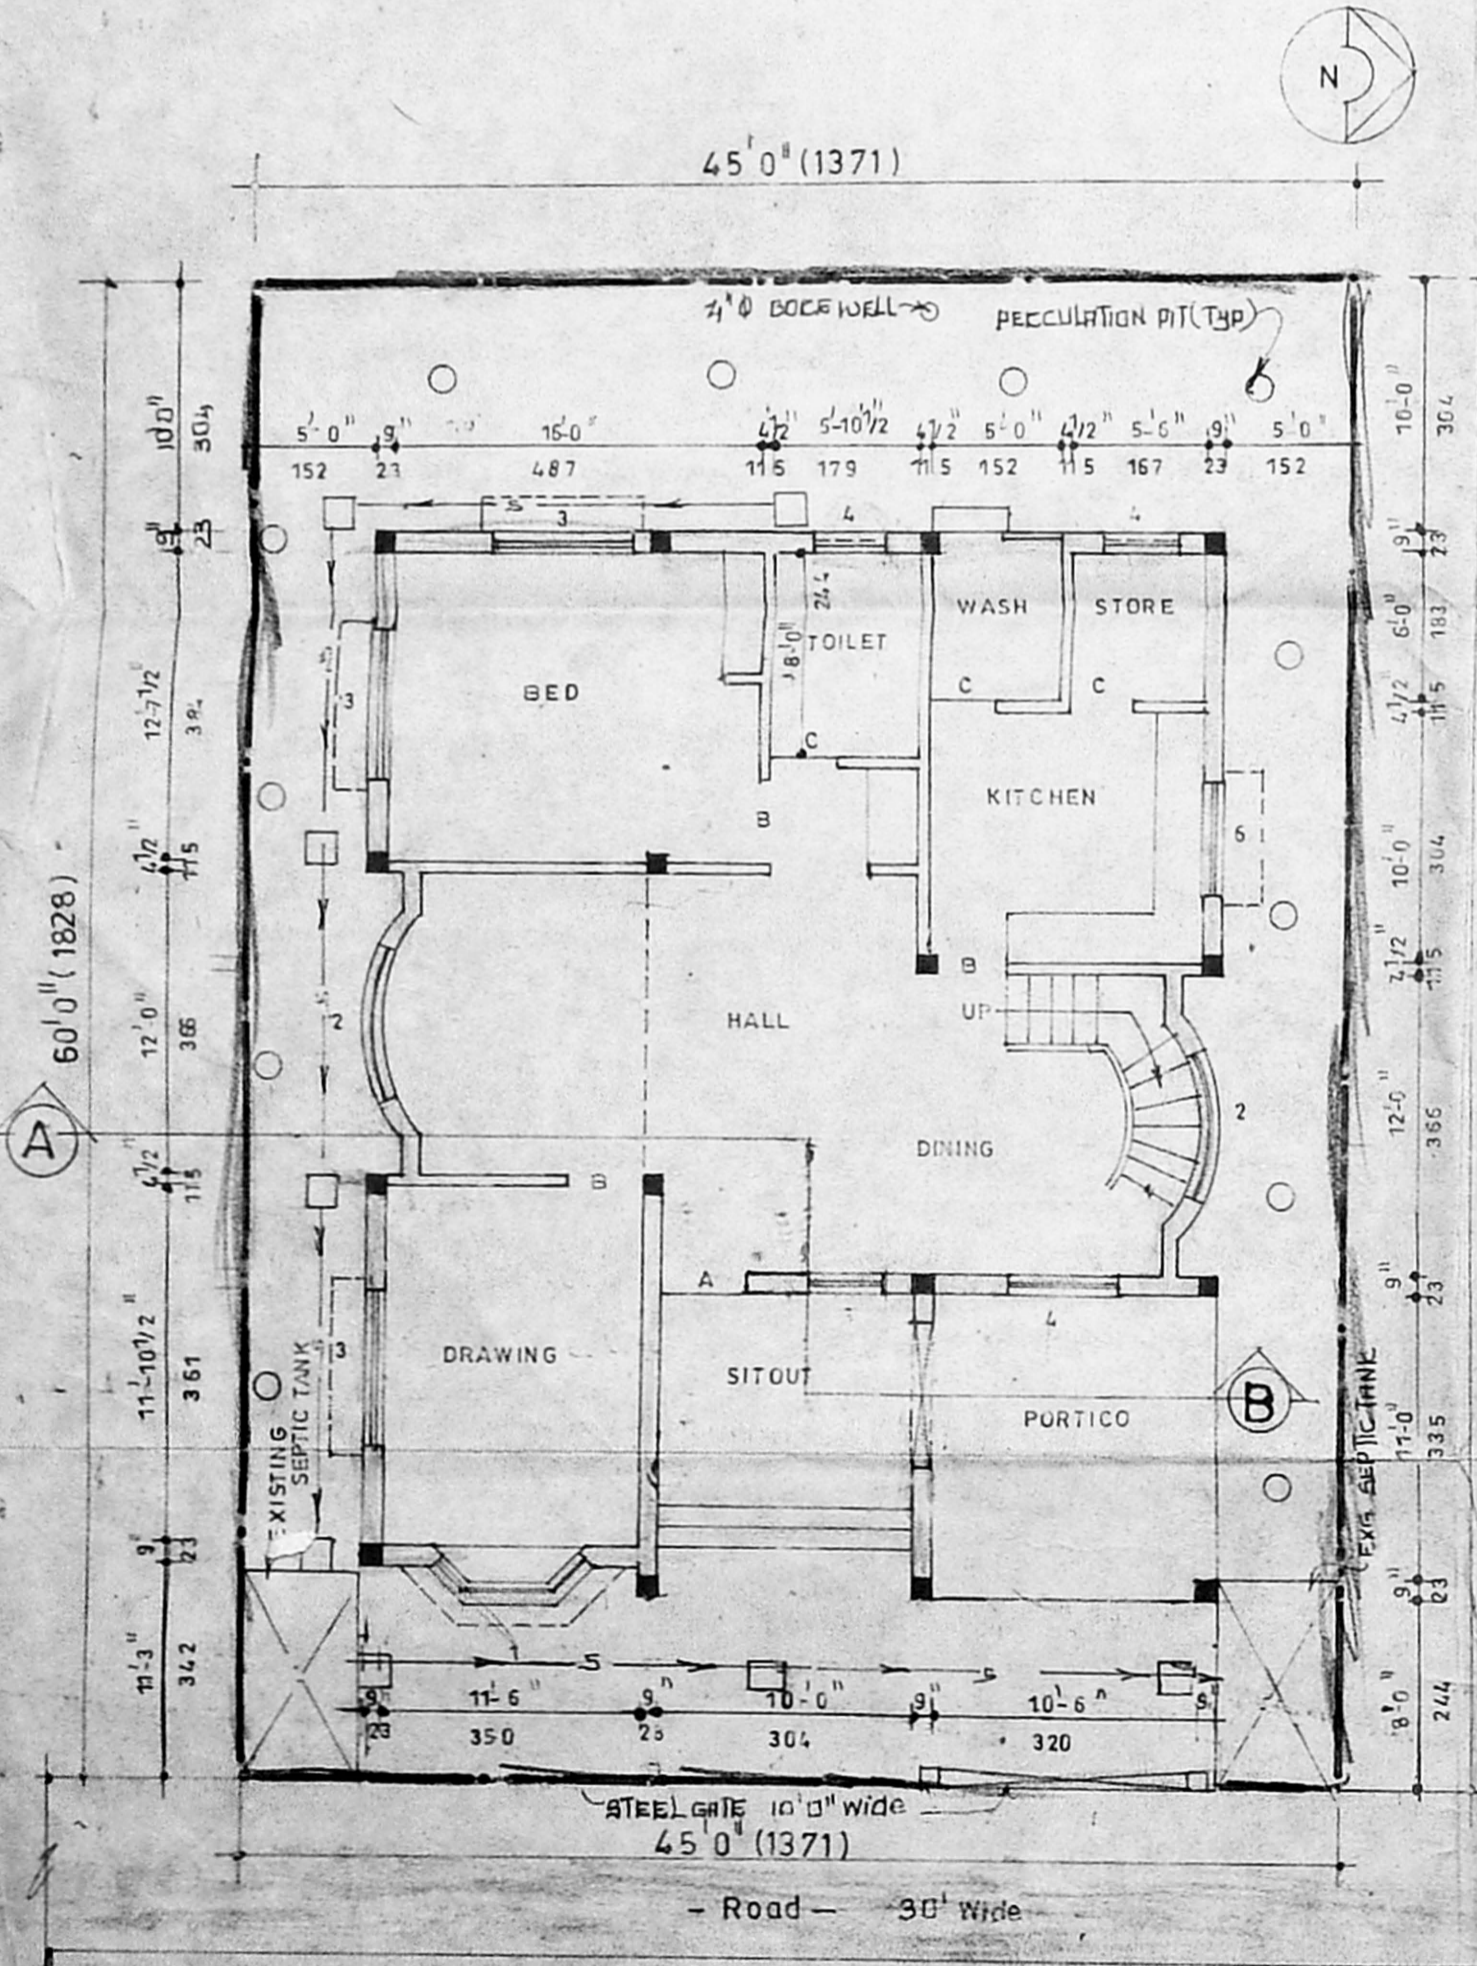

SITE CUM GROUND FLOOR PLAN

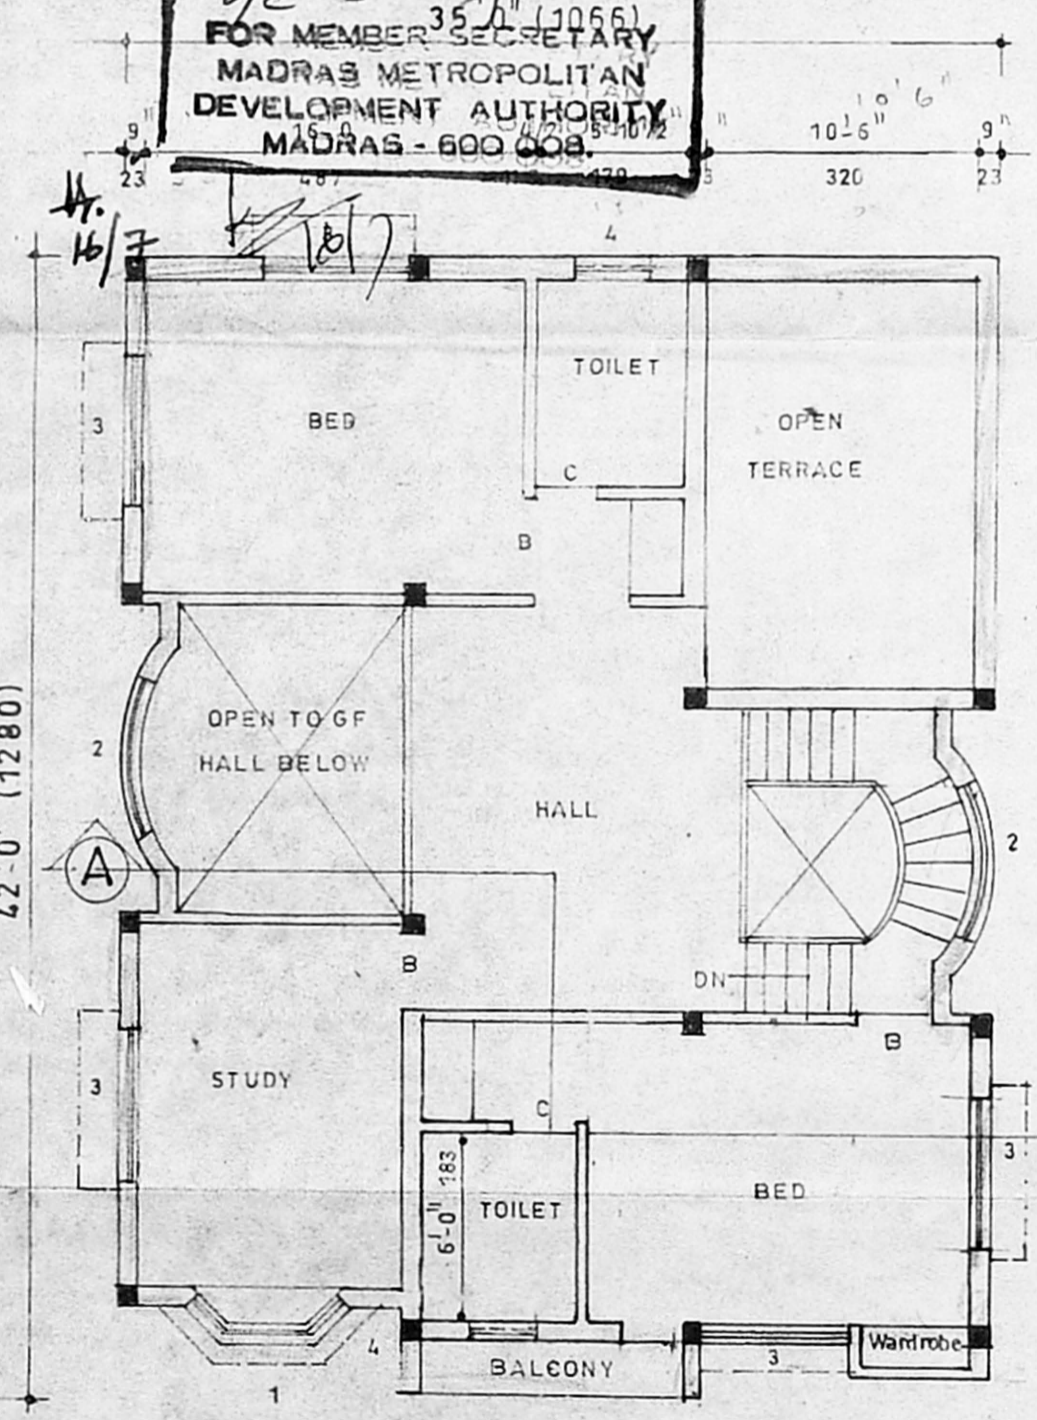

FIRST FLOOR PLAN

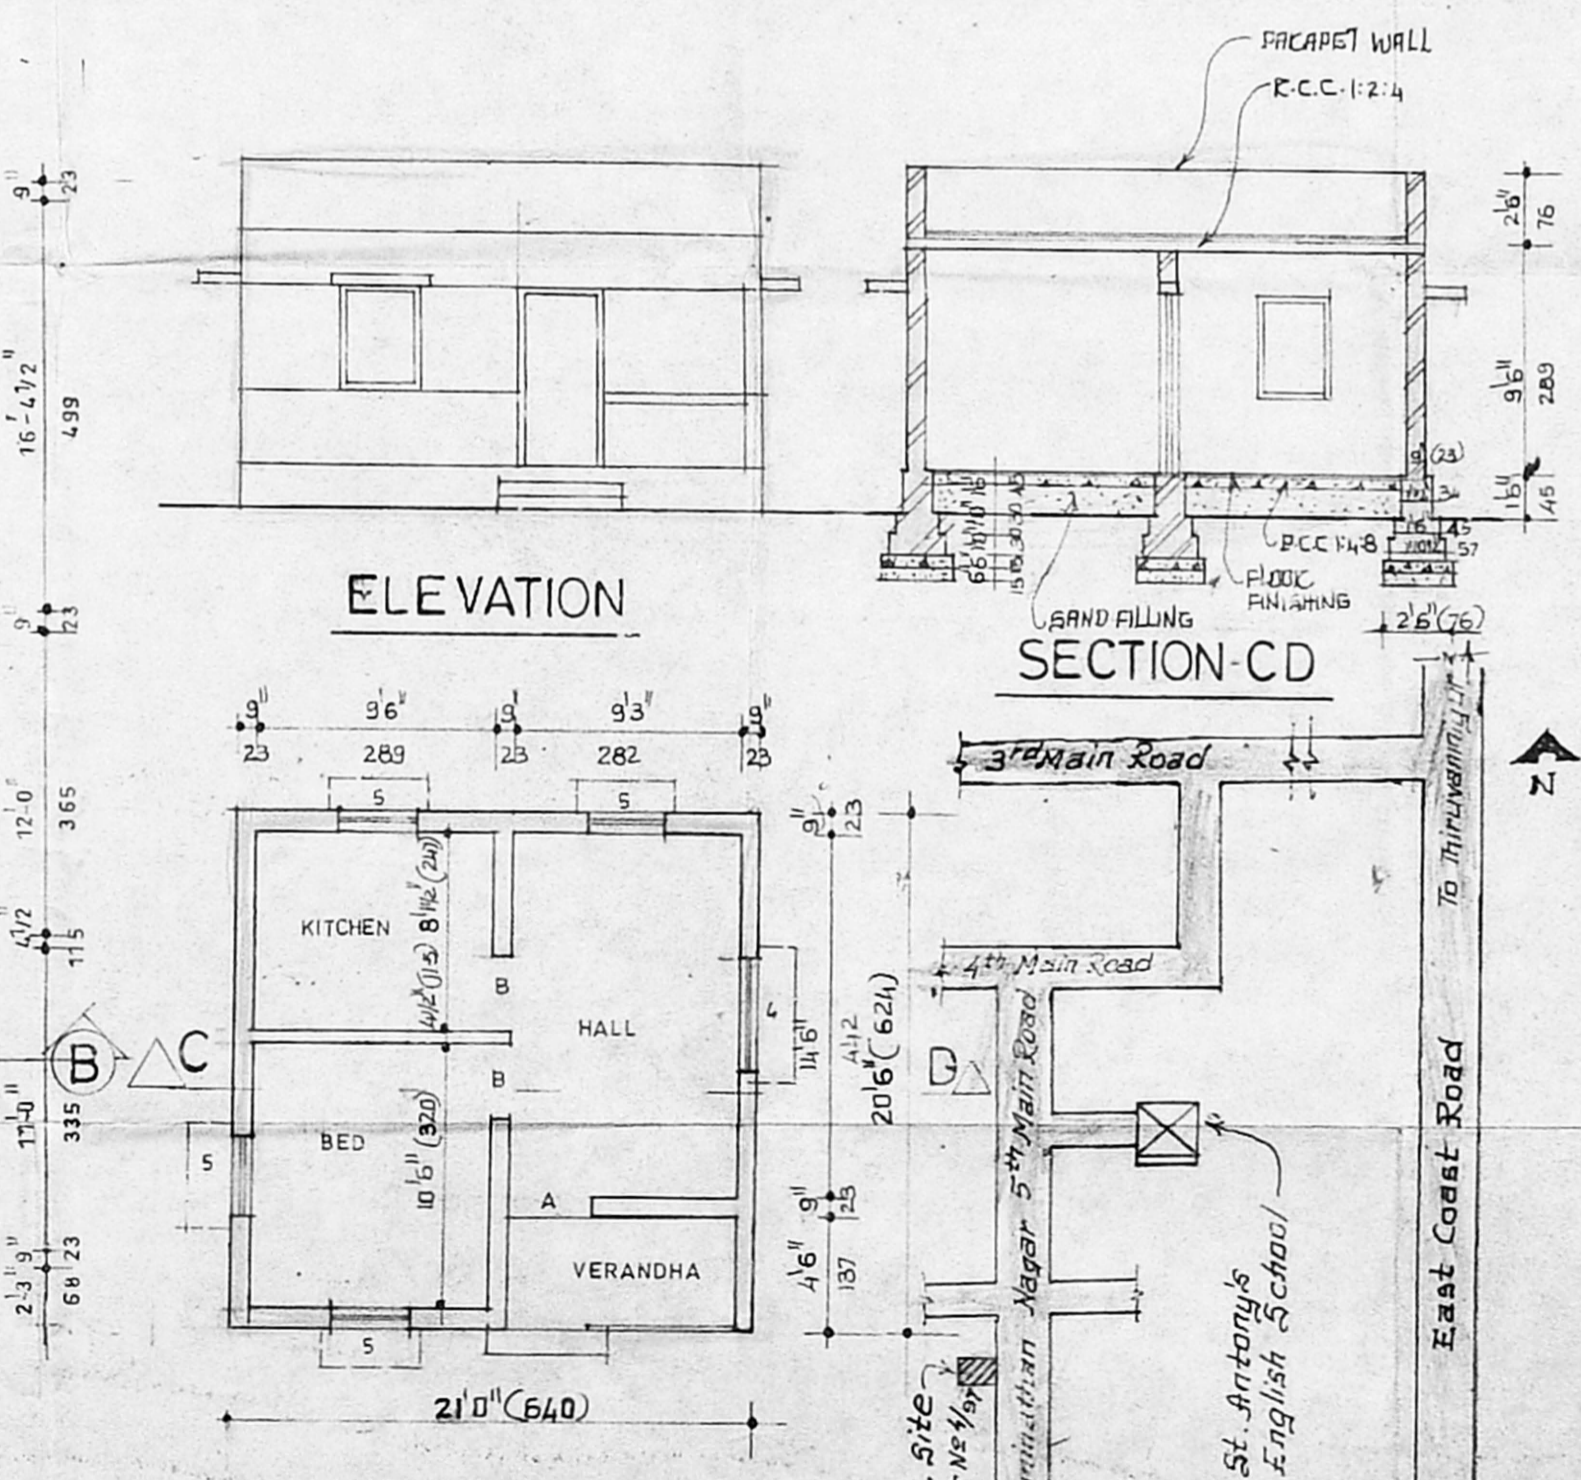

GROUND FLOOR PLAN

KEY PLAN

PLAN SHOWS THE EXISTING BUILDING TO BE DEMOLISHED AND THE PROPOSED CONSTRUCTION OF RESIDENTIAL BUILDING AT PLOT NO. 112 COMPRISED IN S NO. 263/4 AND SANCTIONED LAYOUT LPDM/DTP NO. 135/75, DOOR NO. 4/97, SWAMINATHAN NAGAR 5th MAIN ROAD, KOTTIVAKAM MADRAS - 600041.

DATE:- 12/3/96 SCALE - 1"=60'
 DCN:- DCG NO:- C-1

SCHEDULE OF JOINEERY

#	DOOR	SIZE	NO.
A	DOOR	3'6" x 7'0"	106 x 213
B	DOOR	3'0" x 7'0"	91 x 213
C	DOOR	2'6" x 7'0"	76 x 213
1	BAY WINDOW	6'0" x 4'0"	183 x 122
2	FIXED GLASS	6'0" x 4'0"	183 x 122
3	WINDOW	6'0" x 4'0"	183 x 122
4	DOOR	4'6" x 4'0"	137 x 122
5	DOOR	3'0" x 4'0"	91 x 122
6	DOOR	4'6" x 3'0"	137 x 91
7	VENTILATOR	3'0" x 2'0"	91 x 60

AREA STATEMENT

	SQFT	SQ.M
PLOT AREA	= 2700	250
GROUND FLOOR PLINTH AREA	= 1413	131
FIRST FLOOR PLINTH AREA	= 1413	131
TOTAL BUILT UP AREA	= 2826	262
PLOT COVERAGE	= 52.7%	
F.S.I	= 1.04	
DEMOLITION	= 430	40

COLOUR INDEX

PROPOSED	ROAD
BOUNDARY	SEWER LINE
DEMOLITION	

DONEC
 R. Rajasekaran

LICENSED SURVEYOR
 R. RAJASEKARAN, D.C.E., (AMIB)
 Licensed Surveyor & Asst. M.
 Corporation Of Madras Licence No. 454,
 No. 3, L.B. Road, Inchooramapur, Madras-41