

PLAN SHOWING SECOND FLOOR REGULARISATION, BUILDING






G.F.F. EXISTING IN P NO 178 OF LAKSHMI NAGAR EXTN

AT S. NO 87 PORUR SAIDAPET TALUK

C M G R DISTRICT, MADRAS-116

LAYOUT APPROVED NO - P.P./L.O.C NO. 1/75

G.F.A.F.F. APPROVED NO - A/1448/90

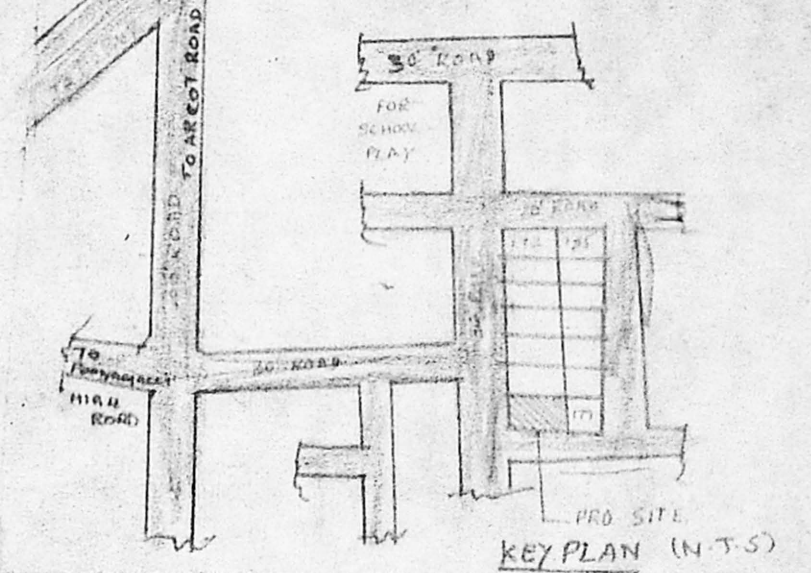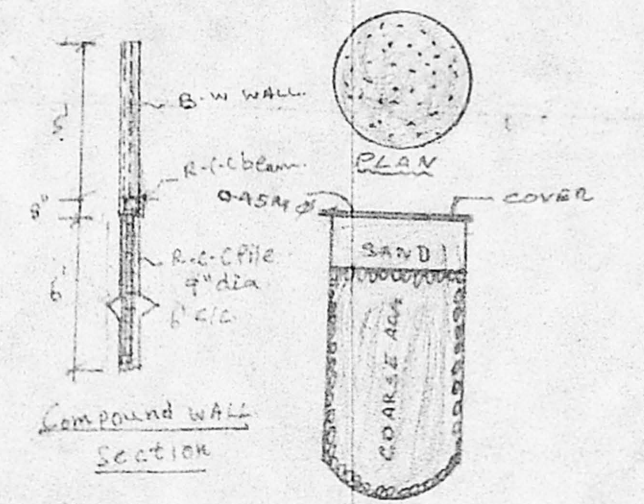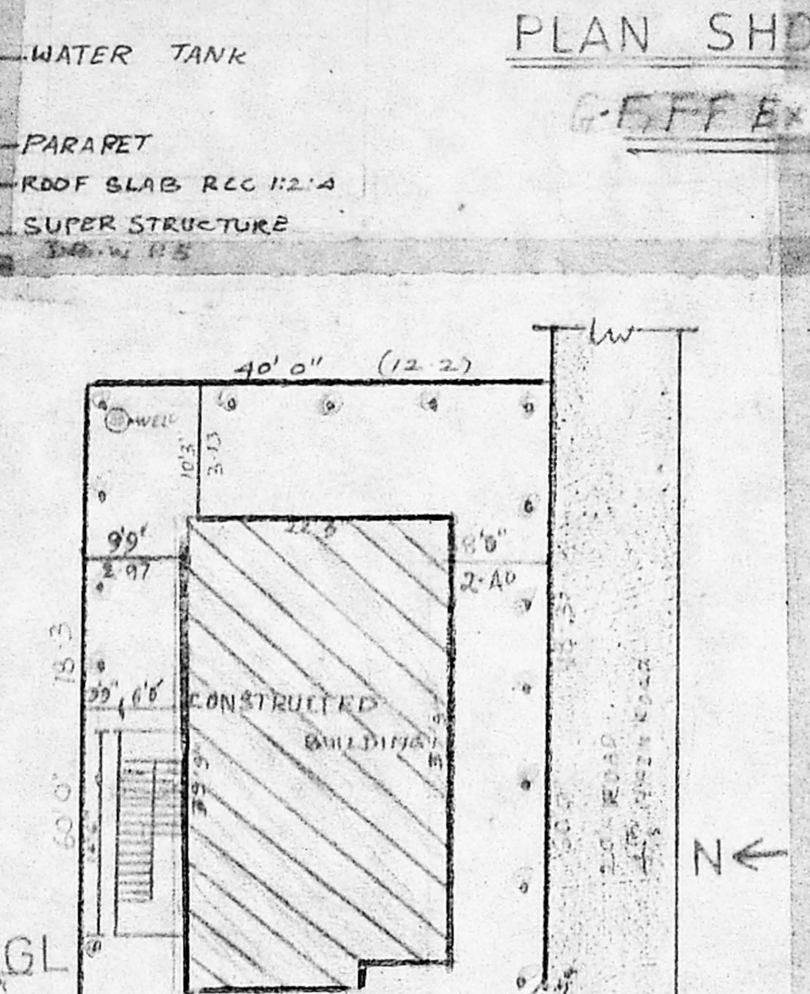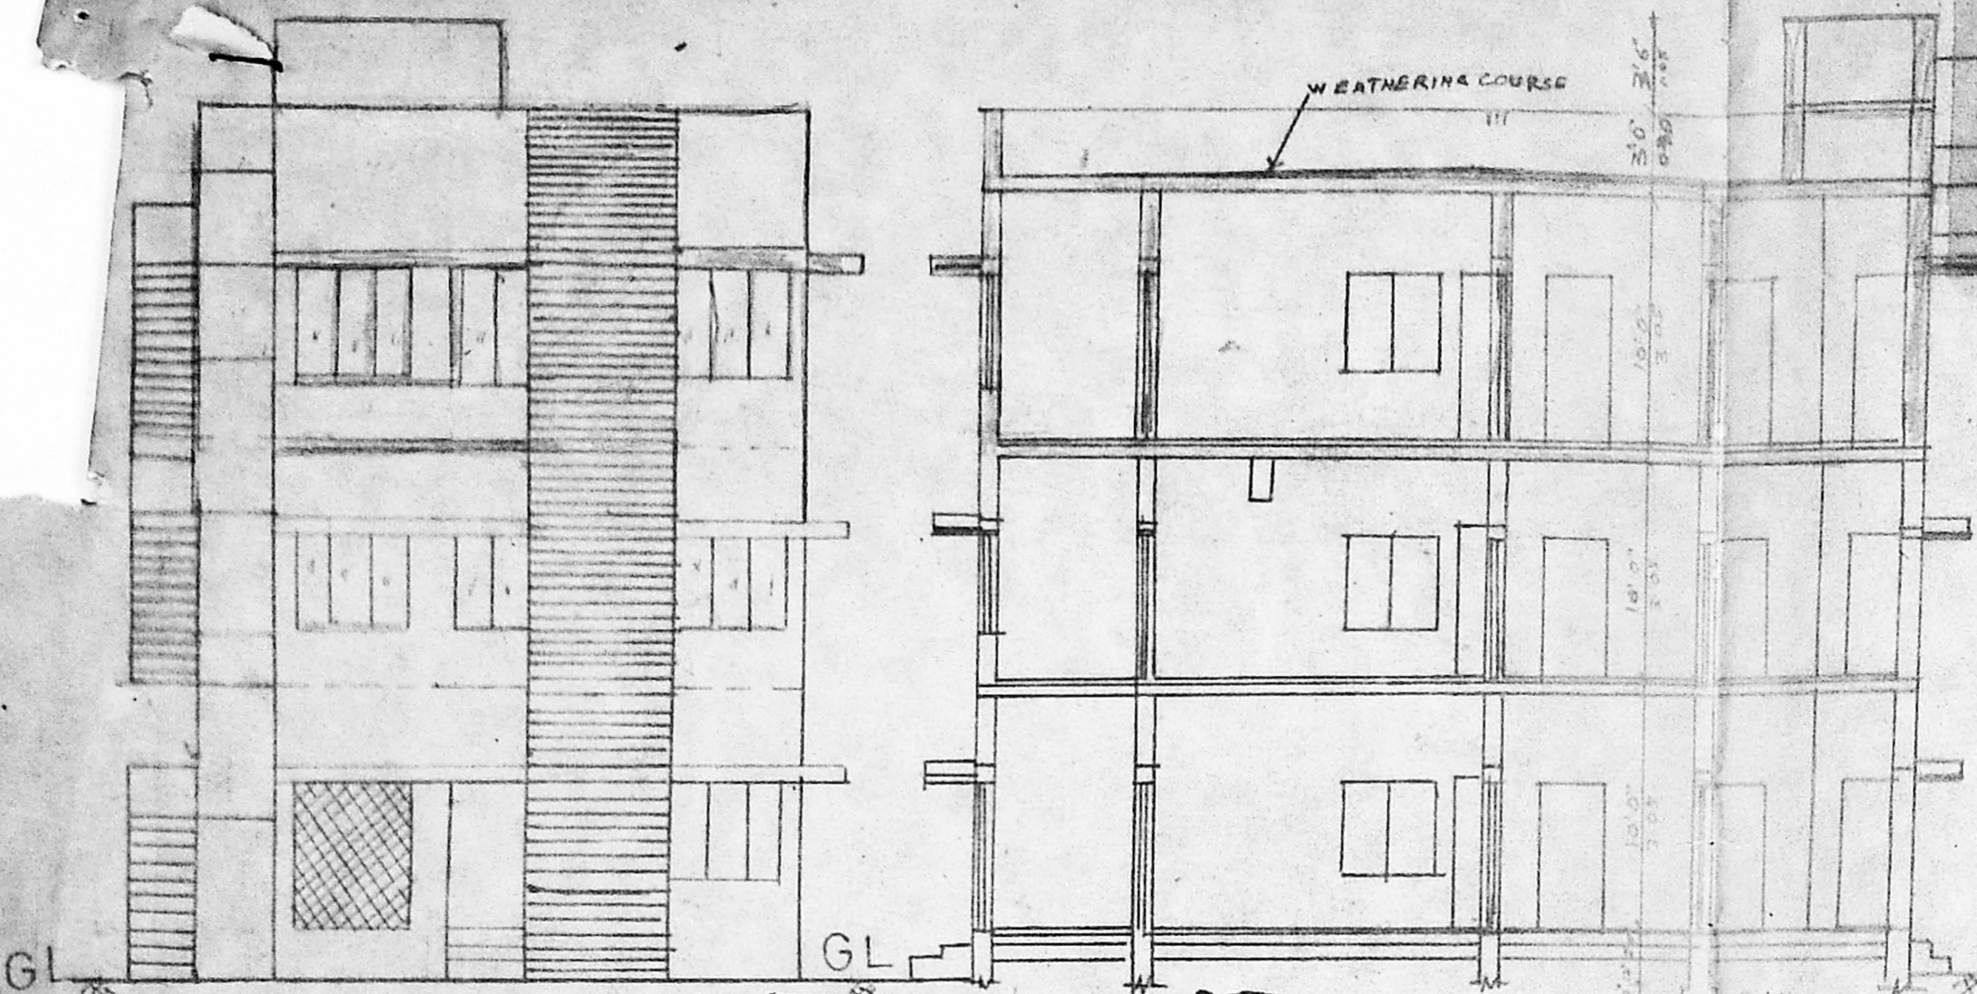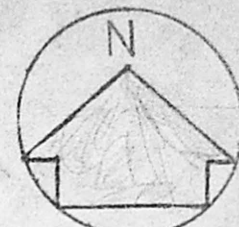

ELEVATION

SECTION XX

SITE PLAN
SCALE 1" = 16' 1200

SECTION
DETAILS OF PERCOLATION
PIT

SPECIFICATIONS

BRICK WORK IN CM 1:6 FOR SUPER STRUCTURE
R.C.C 124 FOR THE LINTEL SUNSHADE ROOF SLAB
WEATHERING COURSE WITH TILES LAID IN CM 1:3
CEILING PLASTERING IN CM 1:3 12MM THICK
WALLS PLASTERING IN CM 1:4 15MM THICK
WHITE & COLOUR WASHING FOR WALLS

LAYOUT APP NO. PPC/LO/1/75

PREVIOUS PLAN SACNTIONED NO A/1448/90 DT 31-10-90

D DOOR	3'0" x 7'0"	0.9 x 2.1
D DOOR	2'6" x 7'0"	0.75 x 2.1
W WINDOW	4'6" x 4'6"	1.37 x 1.37
W WINDOW	3'0" x 4'6"	0.9 x 1.37
V VENTILATOR	3'0" x 2'0"	0.9 x 0.6

PLOT AREA	- 2400 SFT	222.96 SQM
EXG. FLOOR AREA	- 884 SFT	82.11 SQM
EXG. FLOOR AREA	- 884 SFT	82.11 SQM
CON. FLOOR AREA	- 884 SFT	82.11 SQM
TOTAL AREA	2652 SFT	246.33 SQM
LOT COVERAGE	37%	
S.I	1:105	

PROPOSED ROADS
EXISTING BOUNDRY

SCALE - 1" = 8'-0" (1:100)

NK. Natarajan

G. Shanmugavel

Phone: 4328158
NK. NATARAJAN B.E. M. I. E
LICENCED SURVEYOR - CLASS I - NO. 158
11, Cross Street, Lakshmi Nagar,
PORUR, MADRAS-116.

Planning Permit No. A/20388/274/96




APPROVED

SUBJECT TO THE CONDITIONS IN THIS OFFICE LETTER.

A/9771/96 Date: 2-7-96

C. Jay

FOR MEMBERS SECRETARY
MADRAS METROPOLITAN
DEVELOPMENT AUTHORITY
MADRAS - 600 006

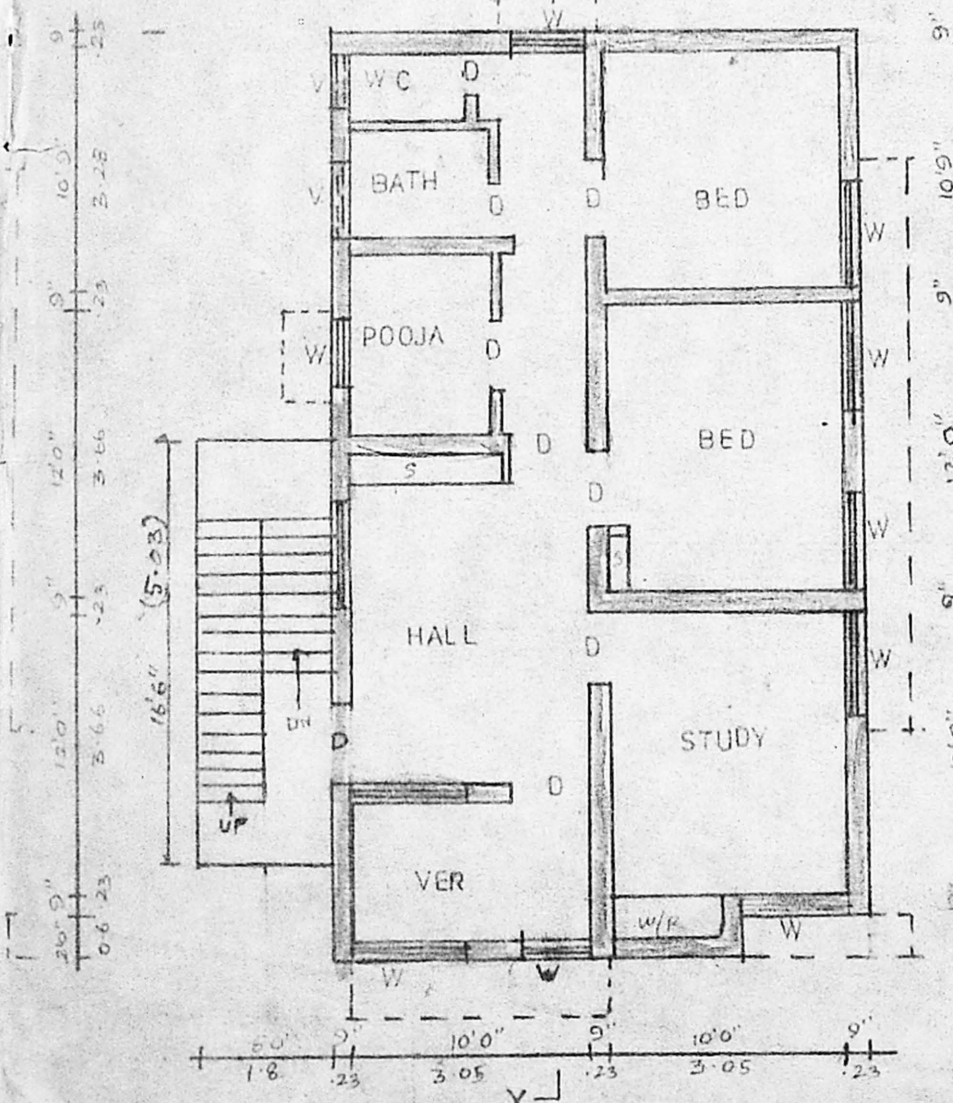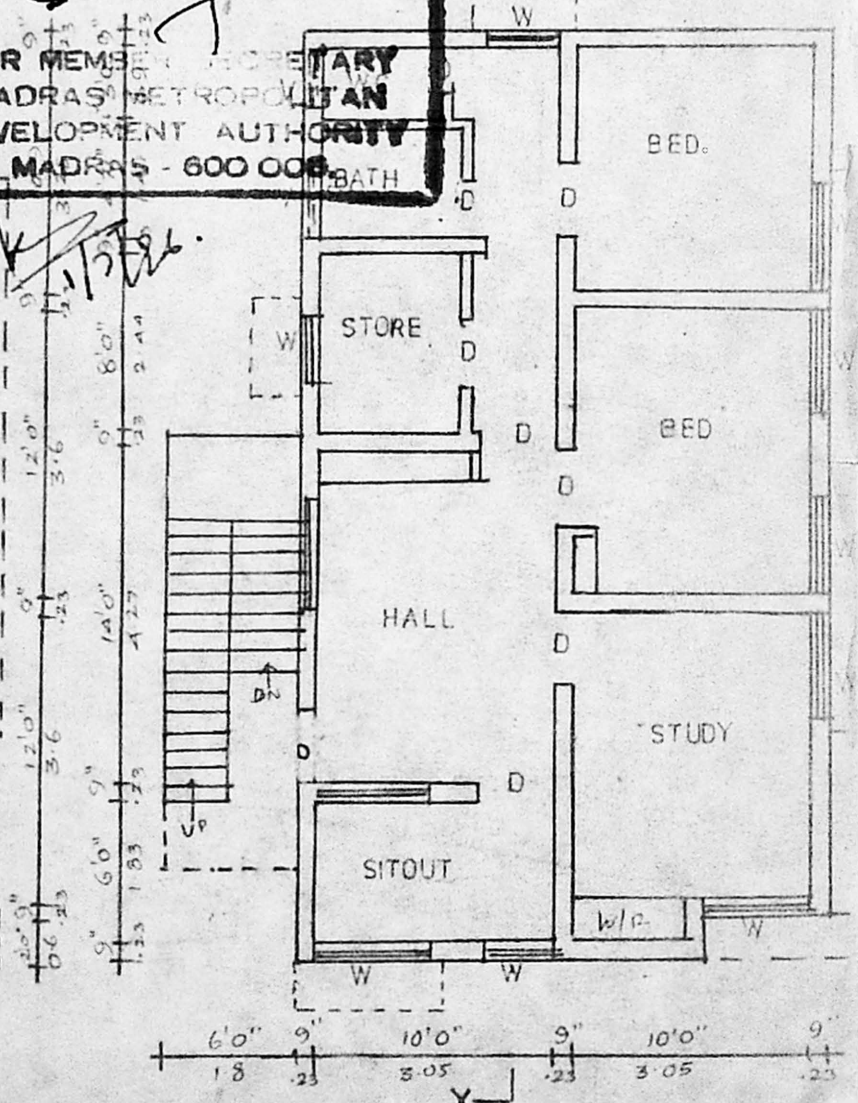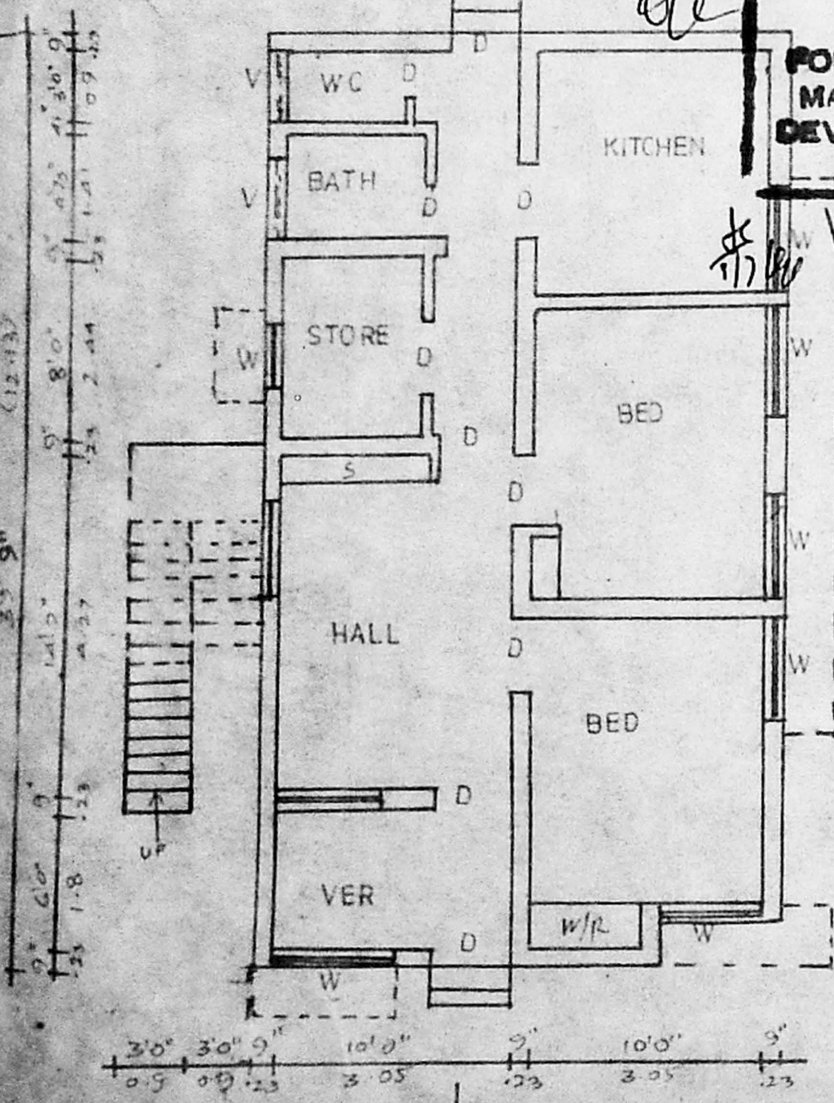

EXG. G.F. PLAN

EXG. F.F. PLAN

CONS. S.F. PLAN

TERRACE PLAN

OWNER SURVEYOR