


MMDA (B) S.B.C. No. 8116/2096
 File No. 210196


Revised Plan
 Dt: 27-9-96

APPROVED
 SUBJECT TO THE CONDITIONS IN THIS OFFICE LETTER.
 Planning Permit No. P/23719/1996
 No. 8116/2096 Dt: 02-09-96


MEMBER SECRETARY
 MADRAS METROPOLITAN
 DEVELOPMENT AUTHORITY
 MADRAS-600 015

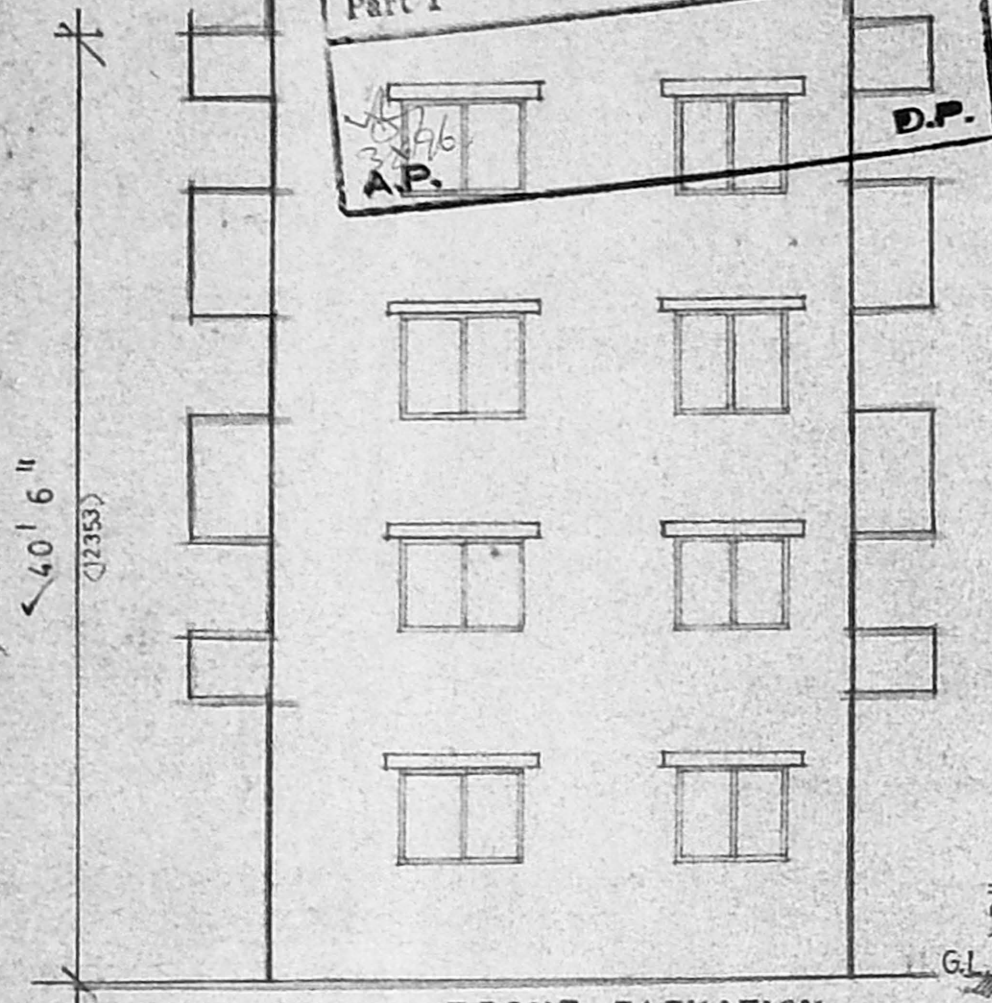

FRONT ELEVATION

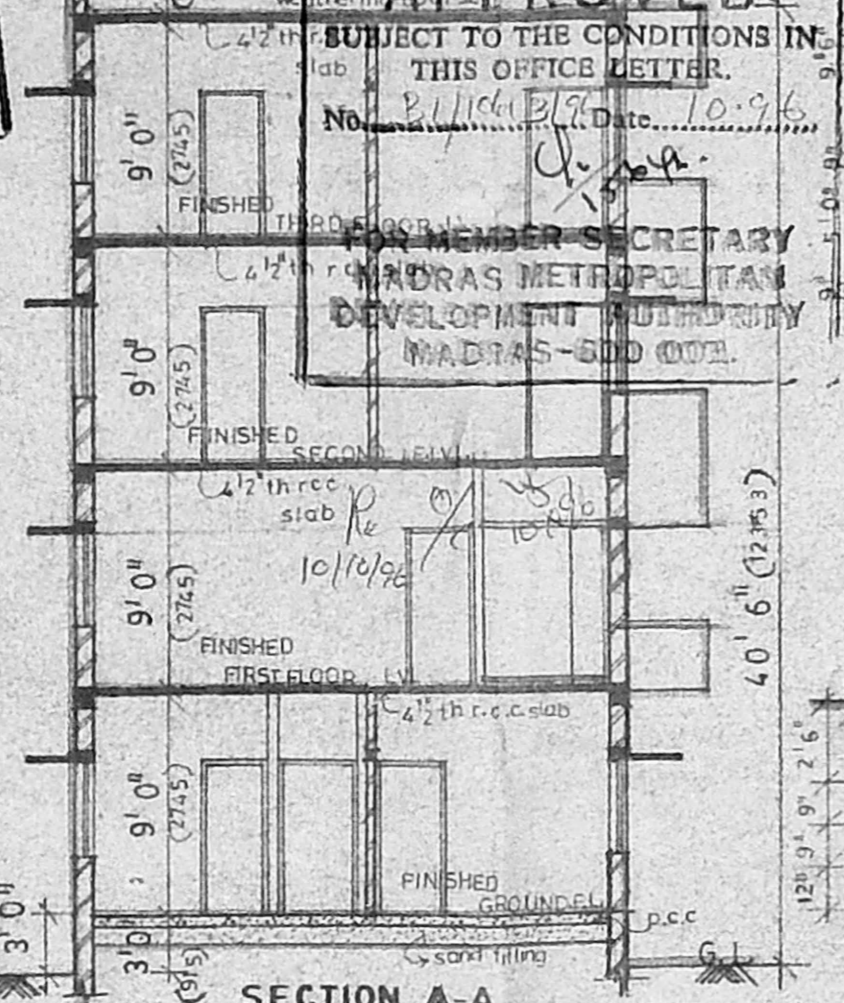


SECTION A-A

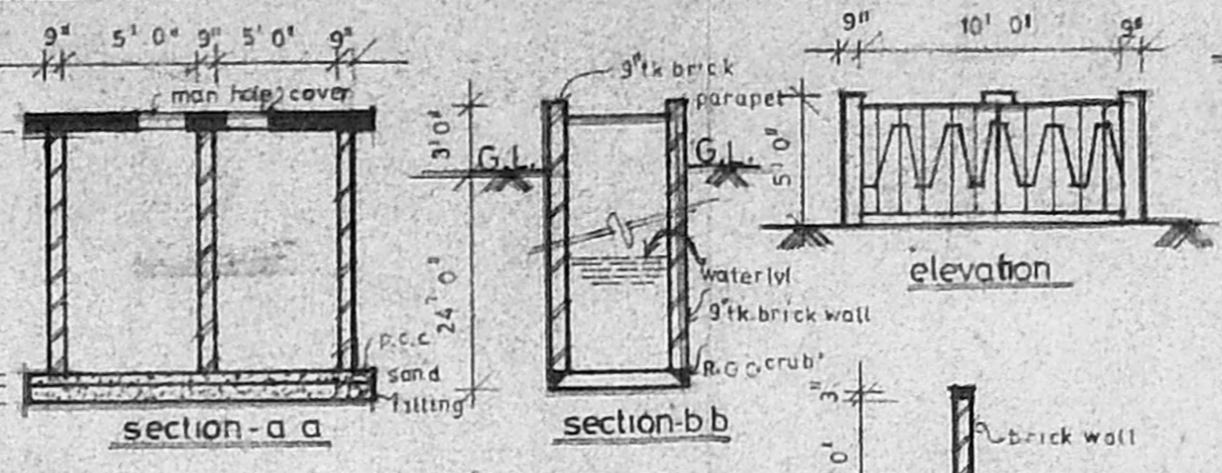


section-a-a

section-b-b


section-c-c

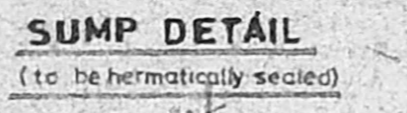

SUMP DETAIL (to be hermetically sealed)

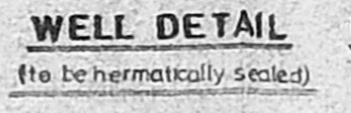

WELL DETAIL (to be hermetically sealed)

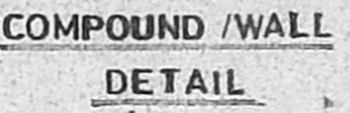


COMPOUND / WALL DETAIL




FOUNDATION DETAIL




PEBBLE BED SECTION

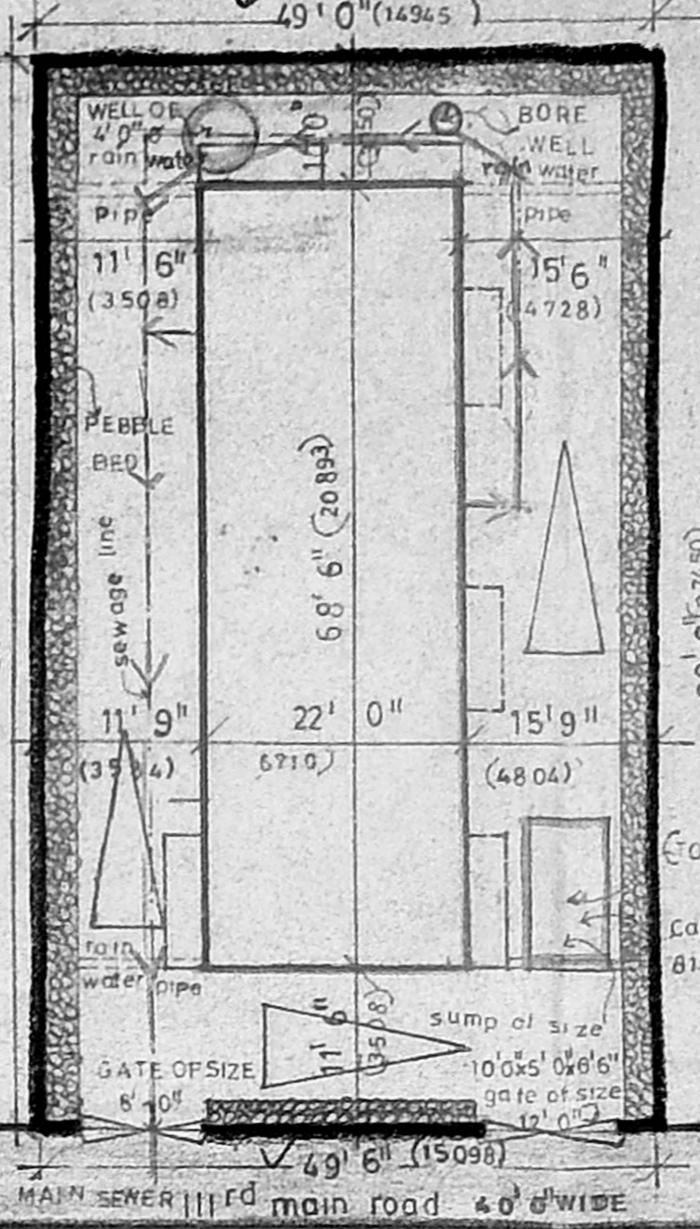

SITE PLAN SCALE 1/8" = 1'-0"

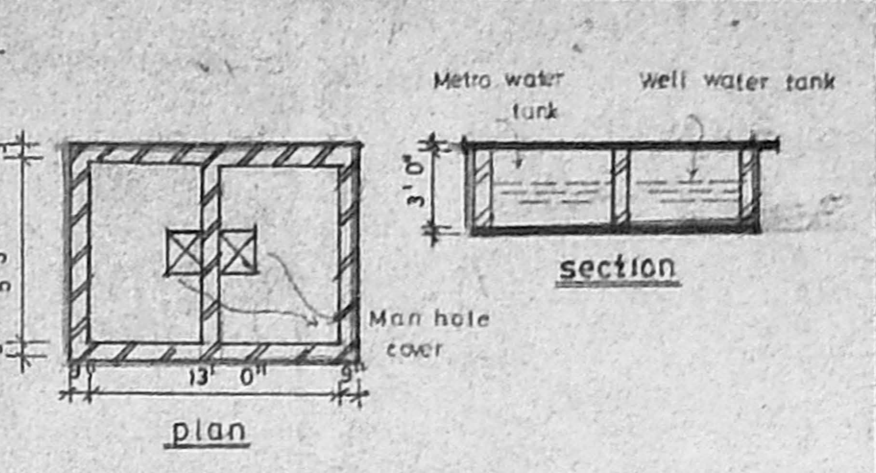

WATER TANK DETAIL (TO BE HERMETICALLY SEALED)

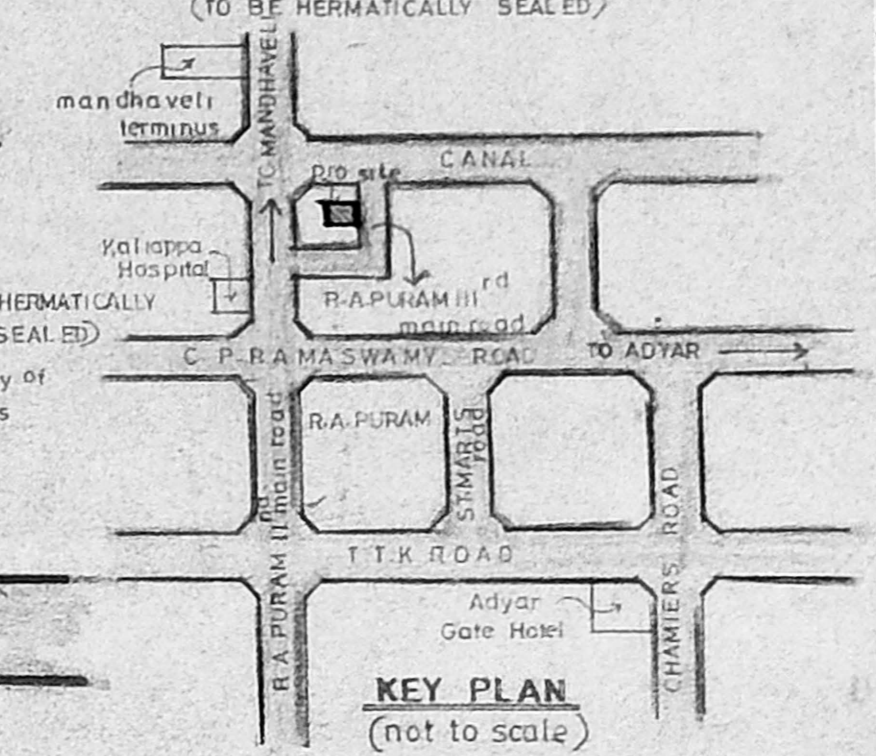

KEY PLAN (not to scale)

SPECIFICATION

BRICK MASONRY IN CEMENT MORTAR 1:6
 R.C.C. IN FOUNDATION COLUMN BEAM 1:2:4
 PLASTER IN CEMENT MORTAR 1:4
 TEAK WOOD DOORS AND ALUMINIUM WINDOWS WITH GLASS SHUTTERS
 PAINTING WITH CEMENT PAINTS TWO COATS OVERS PREMIER EXTERNAL AND INTERNAL MOSAIC TILES FLOORING LAID OVER C.M BED FIXED IN CEMENT SLURRY WITH 5 TILES SKIRTING ALL OVER WEATHERING PROOF COURSE IN BRICK JELLY LIME CONCRETE WITH CEMENT MORTAR 1:4 TWO COURSE OF PRESSED TILES ABOVE

SCHEDULE OF JOINERY

TYPE	DESCRIPTION	trs	SIZE	mts
D	DOOR	3	6' X 7' 0"	1.1 X 2.1
D1	-DO-	3	0' X 7' 0"	.91 X 2.1
D2	-DO-	2	6' X 7' 0"	.76 X 2.1
W	WINDOW	6	0' X 4' 6"	1.83 X 1.2
W1	-DO-	5	0' X 4' 6"	1.5 X 1.2
W2	-DO-	4	0' X 4' 6"	1.2 X 1.2
V	VENTILATOR	3	0' X 2' 0"	0.9 X .61
V1	-DO-	2	6' X 2' 0"	0.9 X .61

NOTE

PROPOSED ROAD SEWAGE LINE
 ROAD BOUNDRY

AREA	SQ FTS	SQ MTS
PLOT AREA	4435	412.5
GROUND FLOOR	1507	140.1
FIRST FLOOR	1709	158.9
SECOND FLOOR	1709	158.9
THIRD FLOOR	1709	158.9
TOTAL FLOOR	6634	617.1

PLOT COVERAGE 33.9% F.S.I.-1.49
 CAR PARK REQUIRED 1 NO PROVIDED 3 NOS


SCALE 0" = 8' 0"
 DATE 24-4-96
 DRG NO III/1796
 DRN BY T. Hemalatha

LICENCED SURVEYOR
 SHOBANA RAJAPPA B Arch
 Registered Architect C4 / 84 / 798
 10, B. M. GARDEN STREET,
 MADRAS-600 015.


OWNER
 Rajappa

PLAN SHOWING THE PROPOSED RESIDENTIAL APARTMENTS AT DOOR NO: 52, III MAIN ROAD R.A. PURAM. IN R.S. NO:3968/62 BLOCK NO:88, MYLAPORE DIVISION, MADRAS TOWN.


RAJAPPA SHOBANA ARCHITECTS.

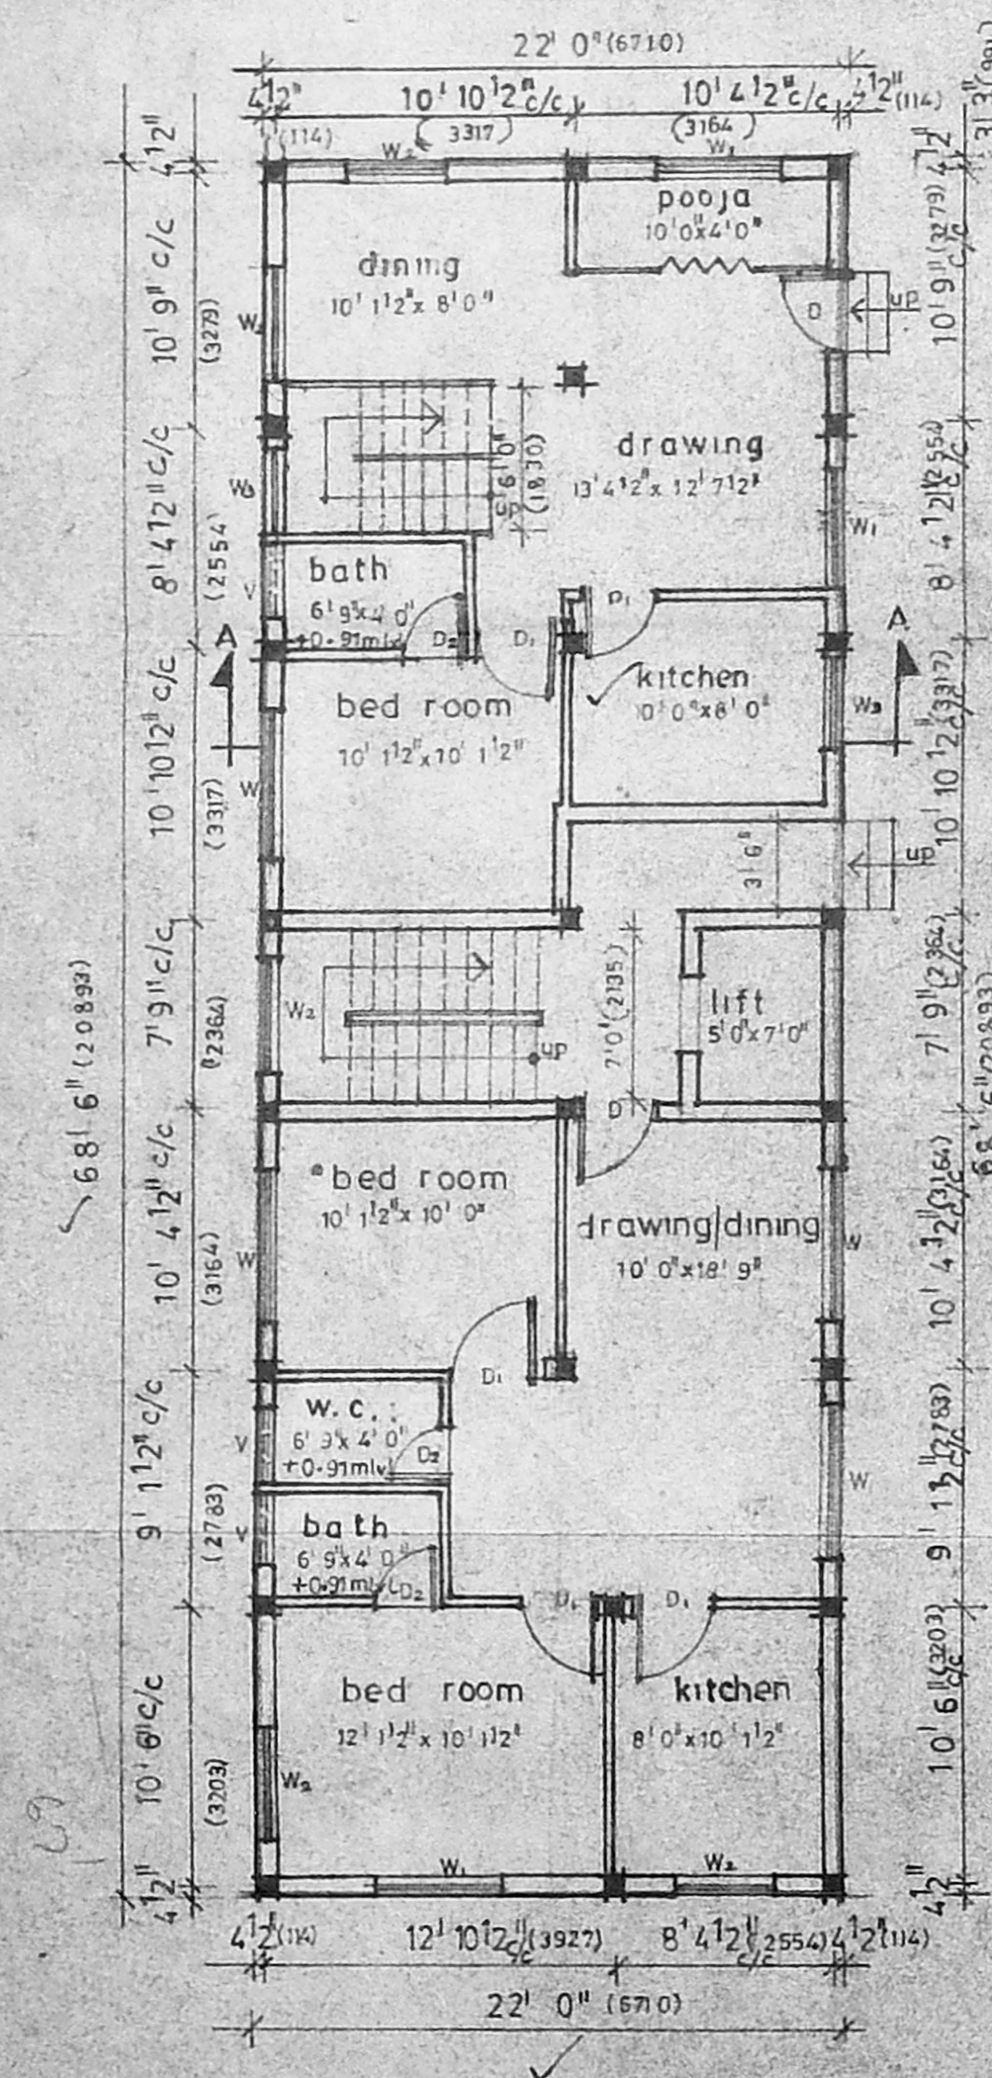


GROUND FLOOR PLAN

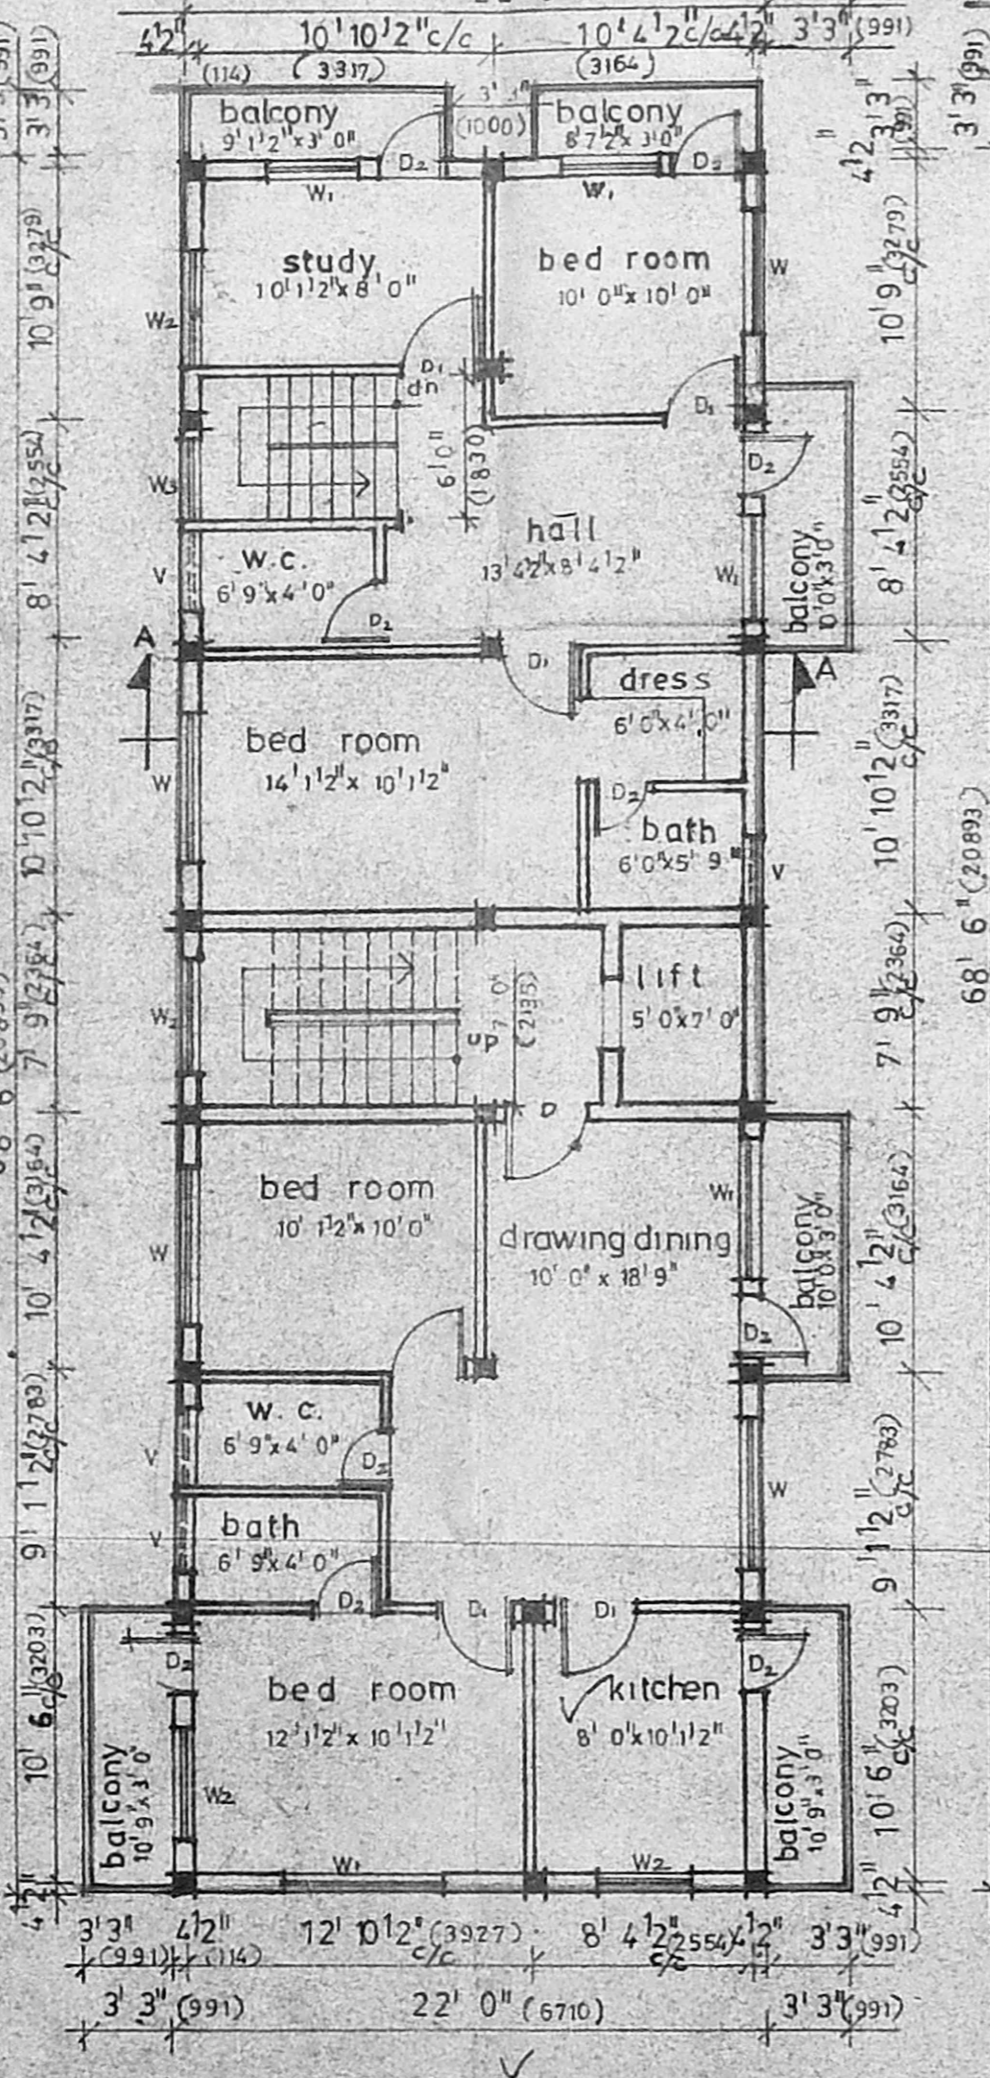


FIRST FLOOR PLAN

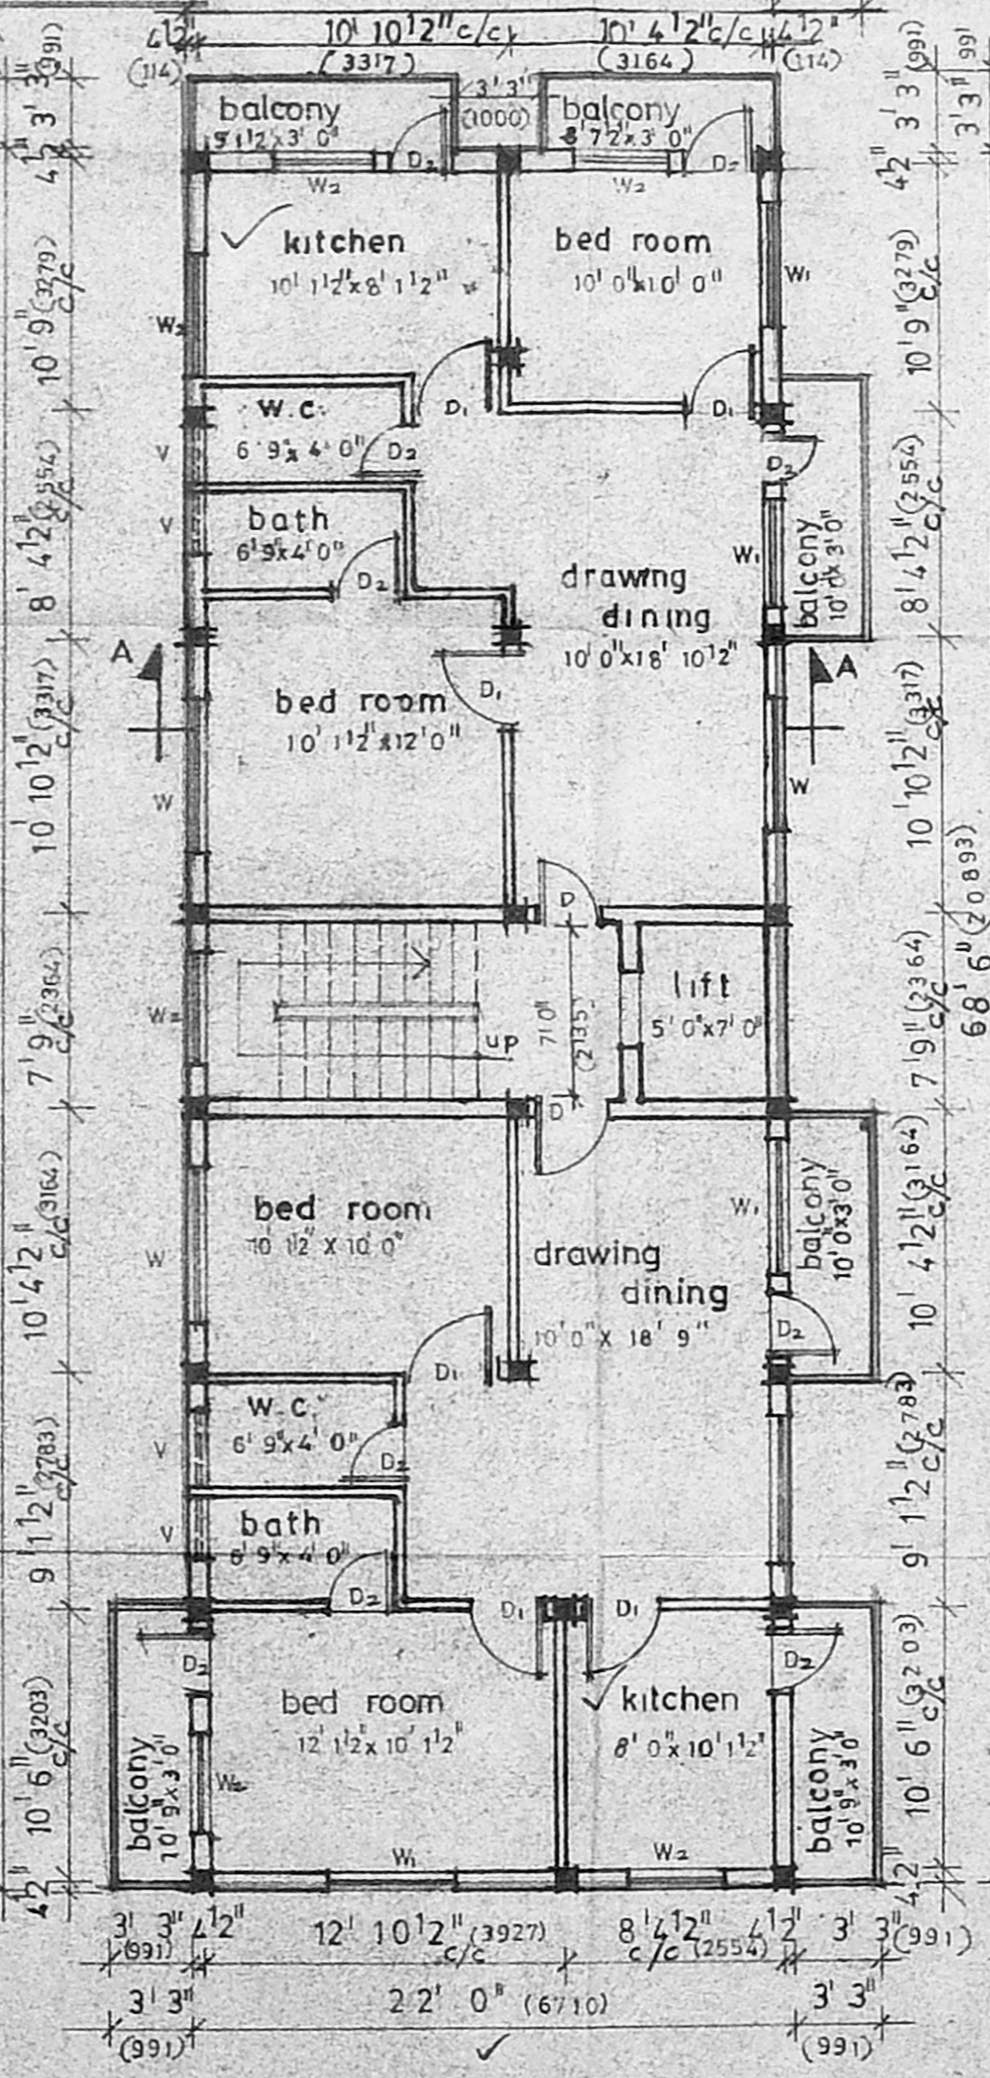

SECOND FLOOR PLAN

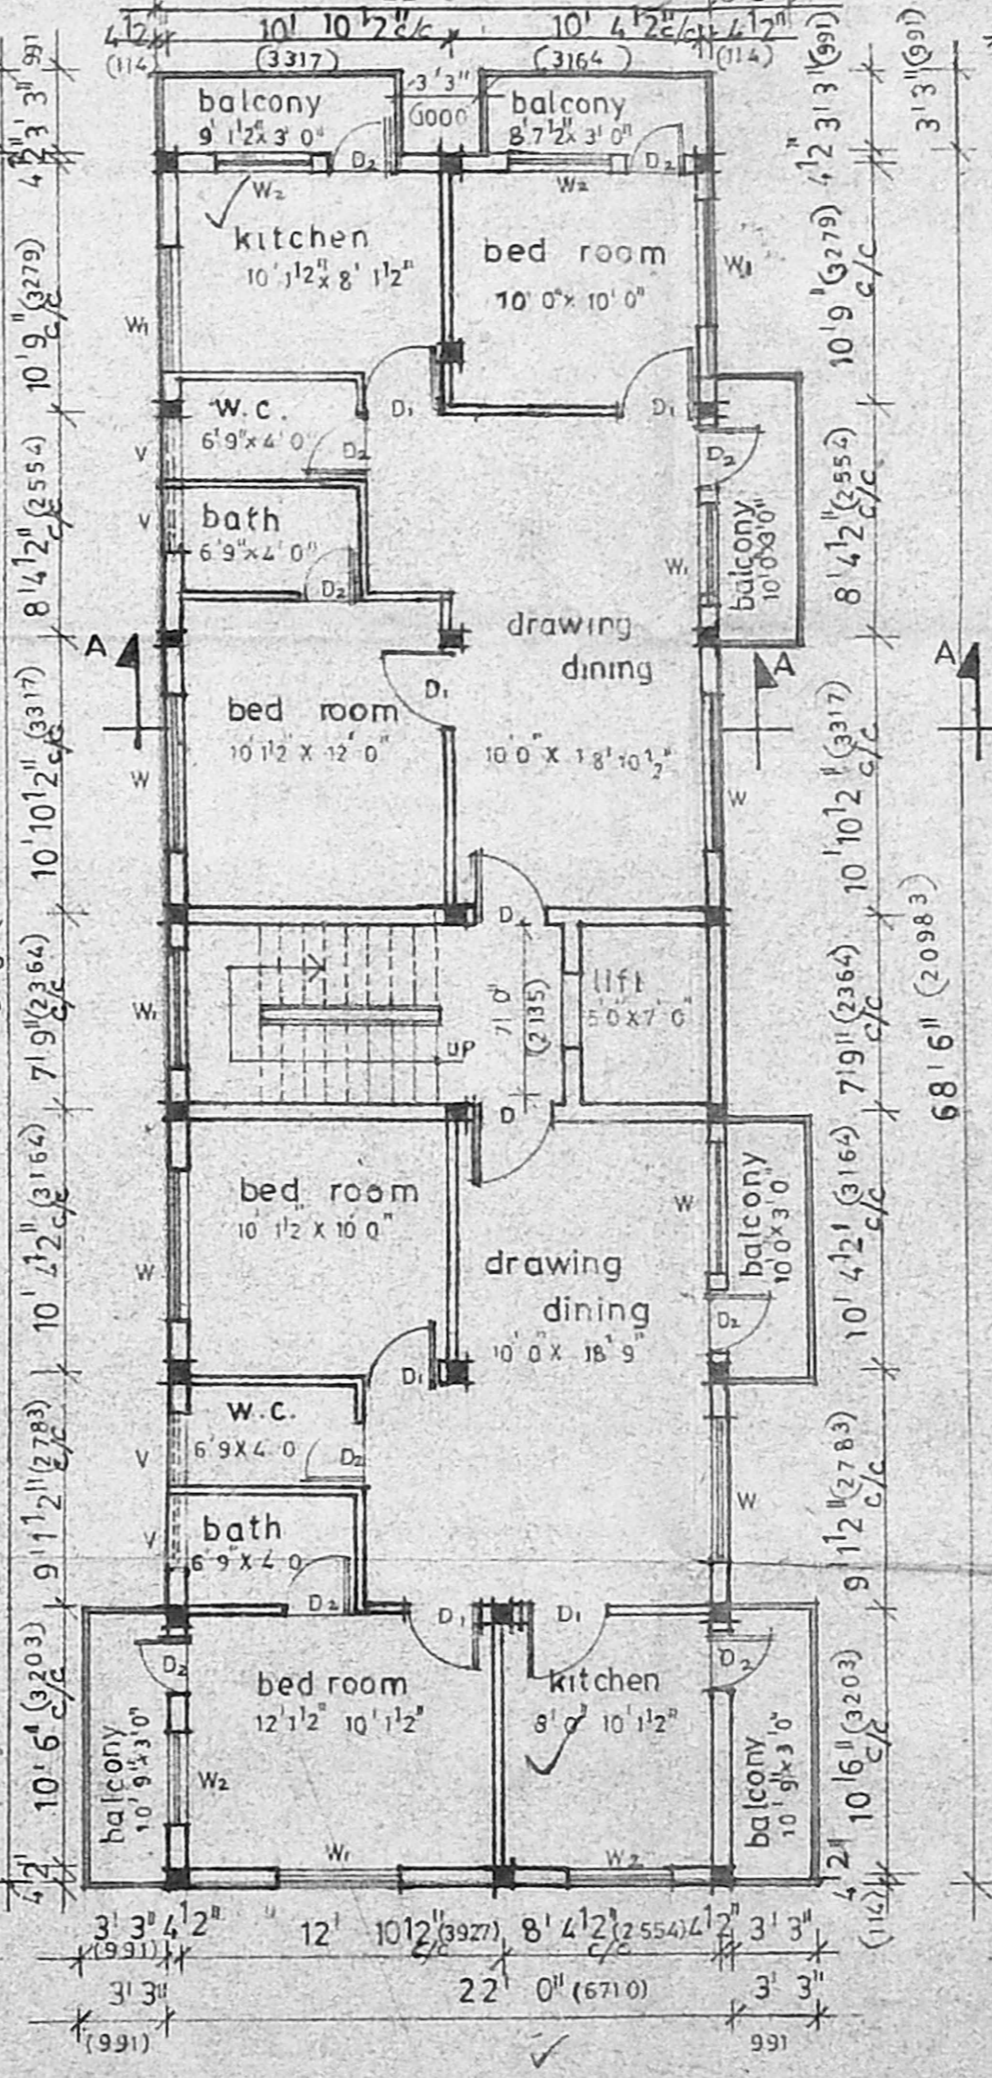

THIRD FLOOR PLAN

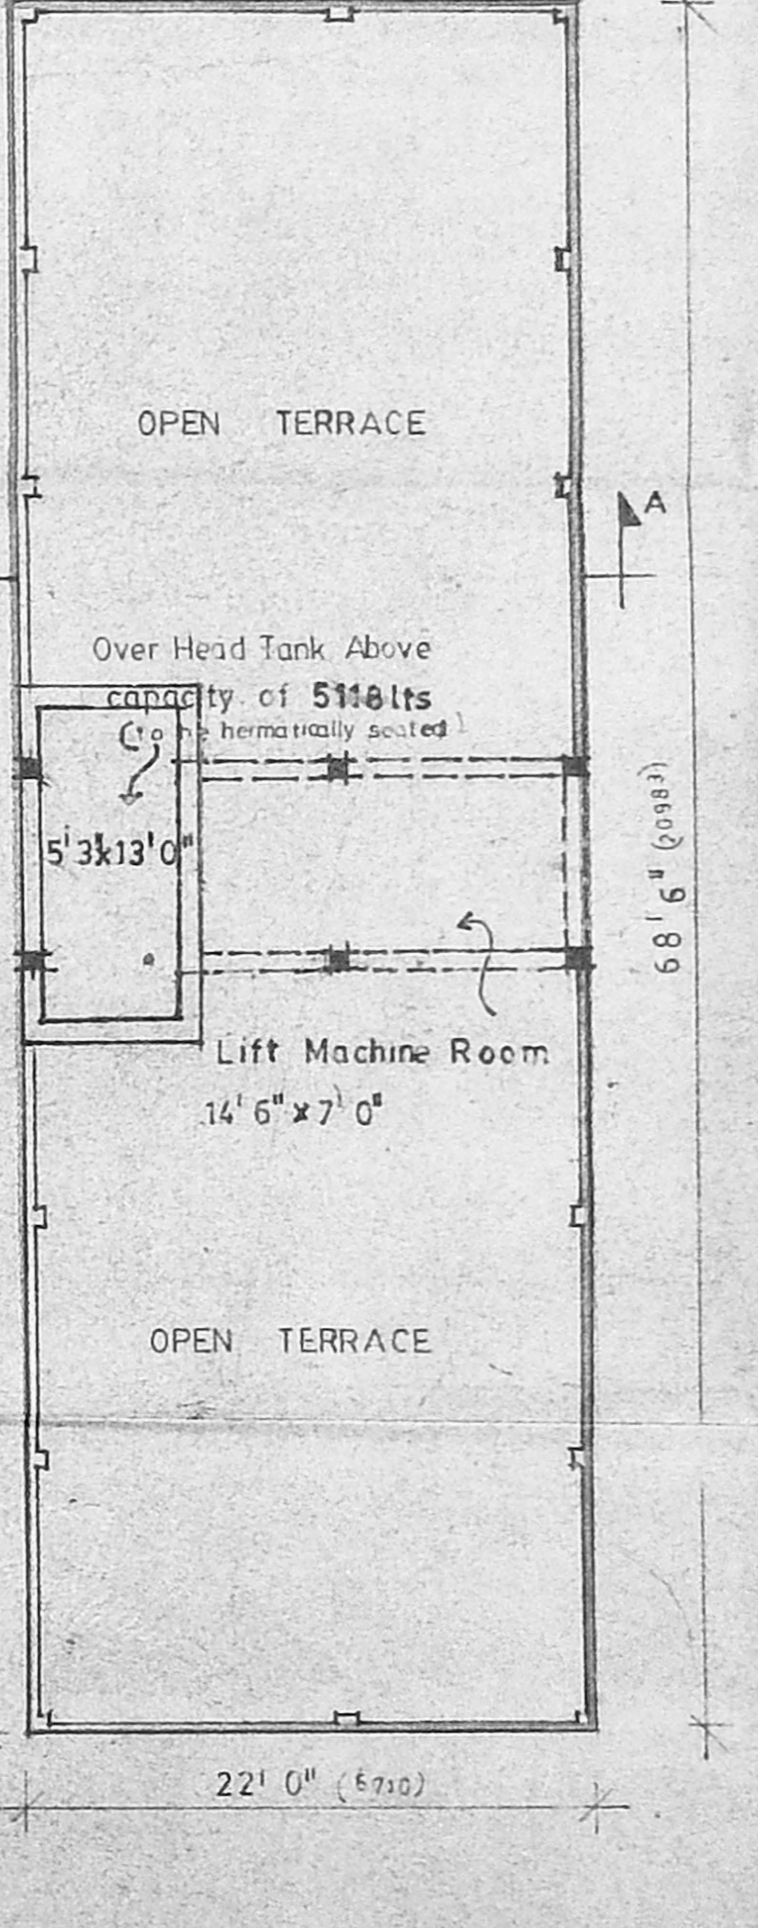

TERRACE FLOOR PLAN