




ELEVATION

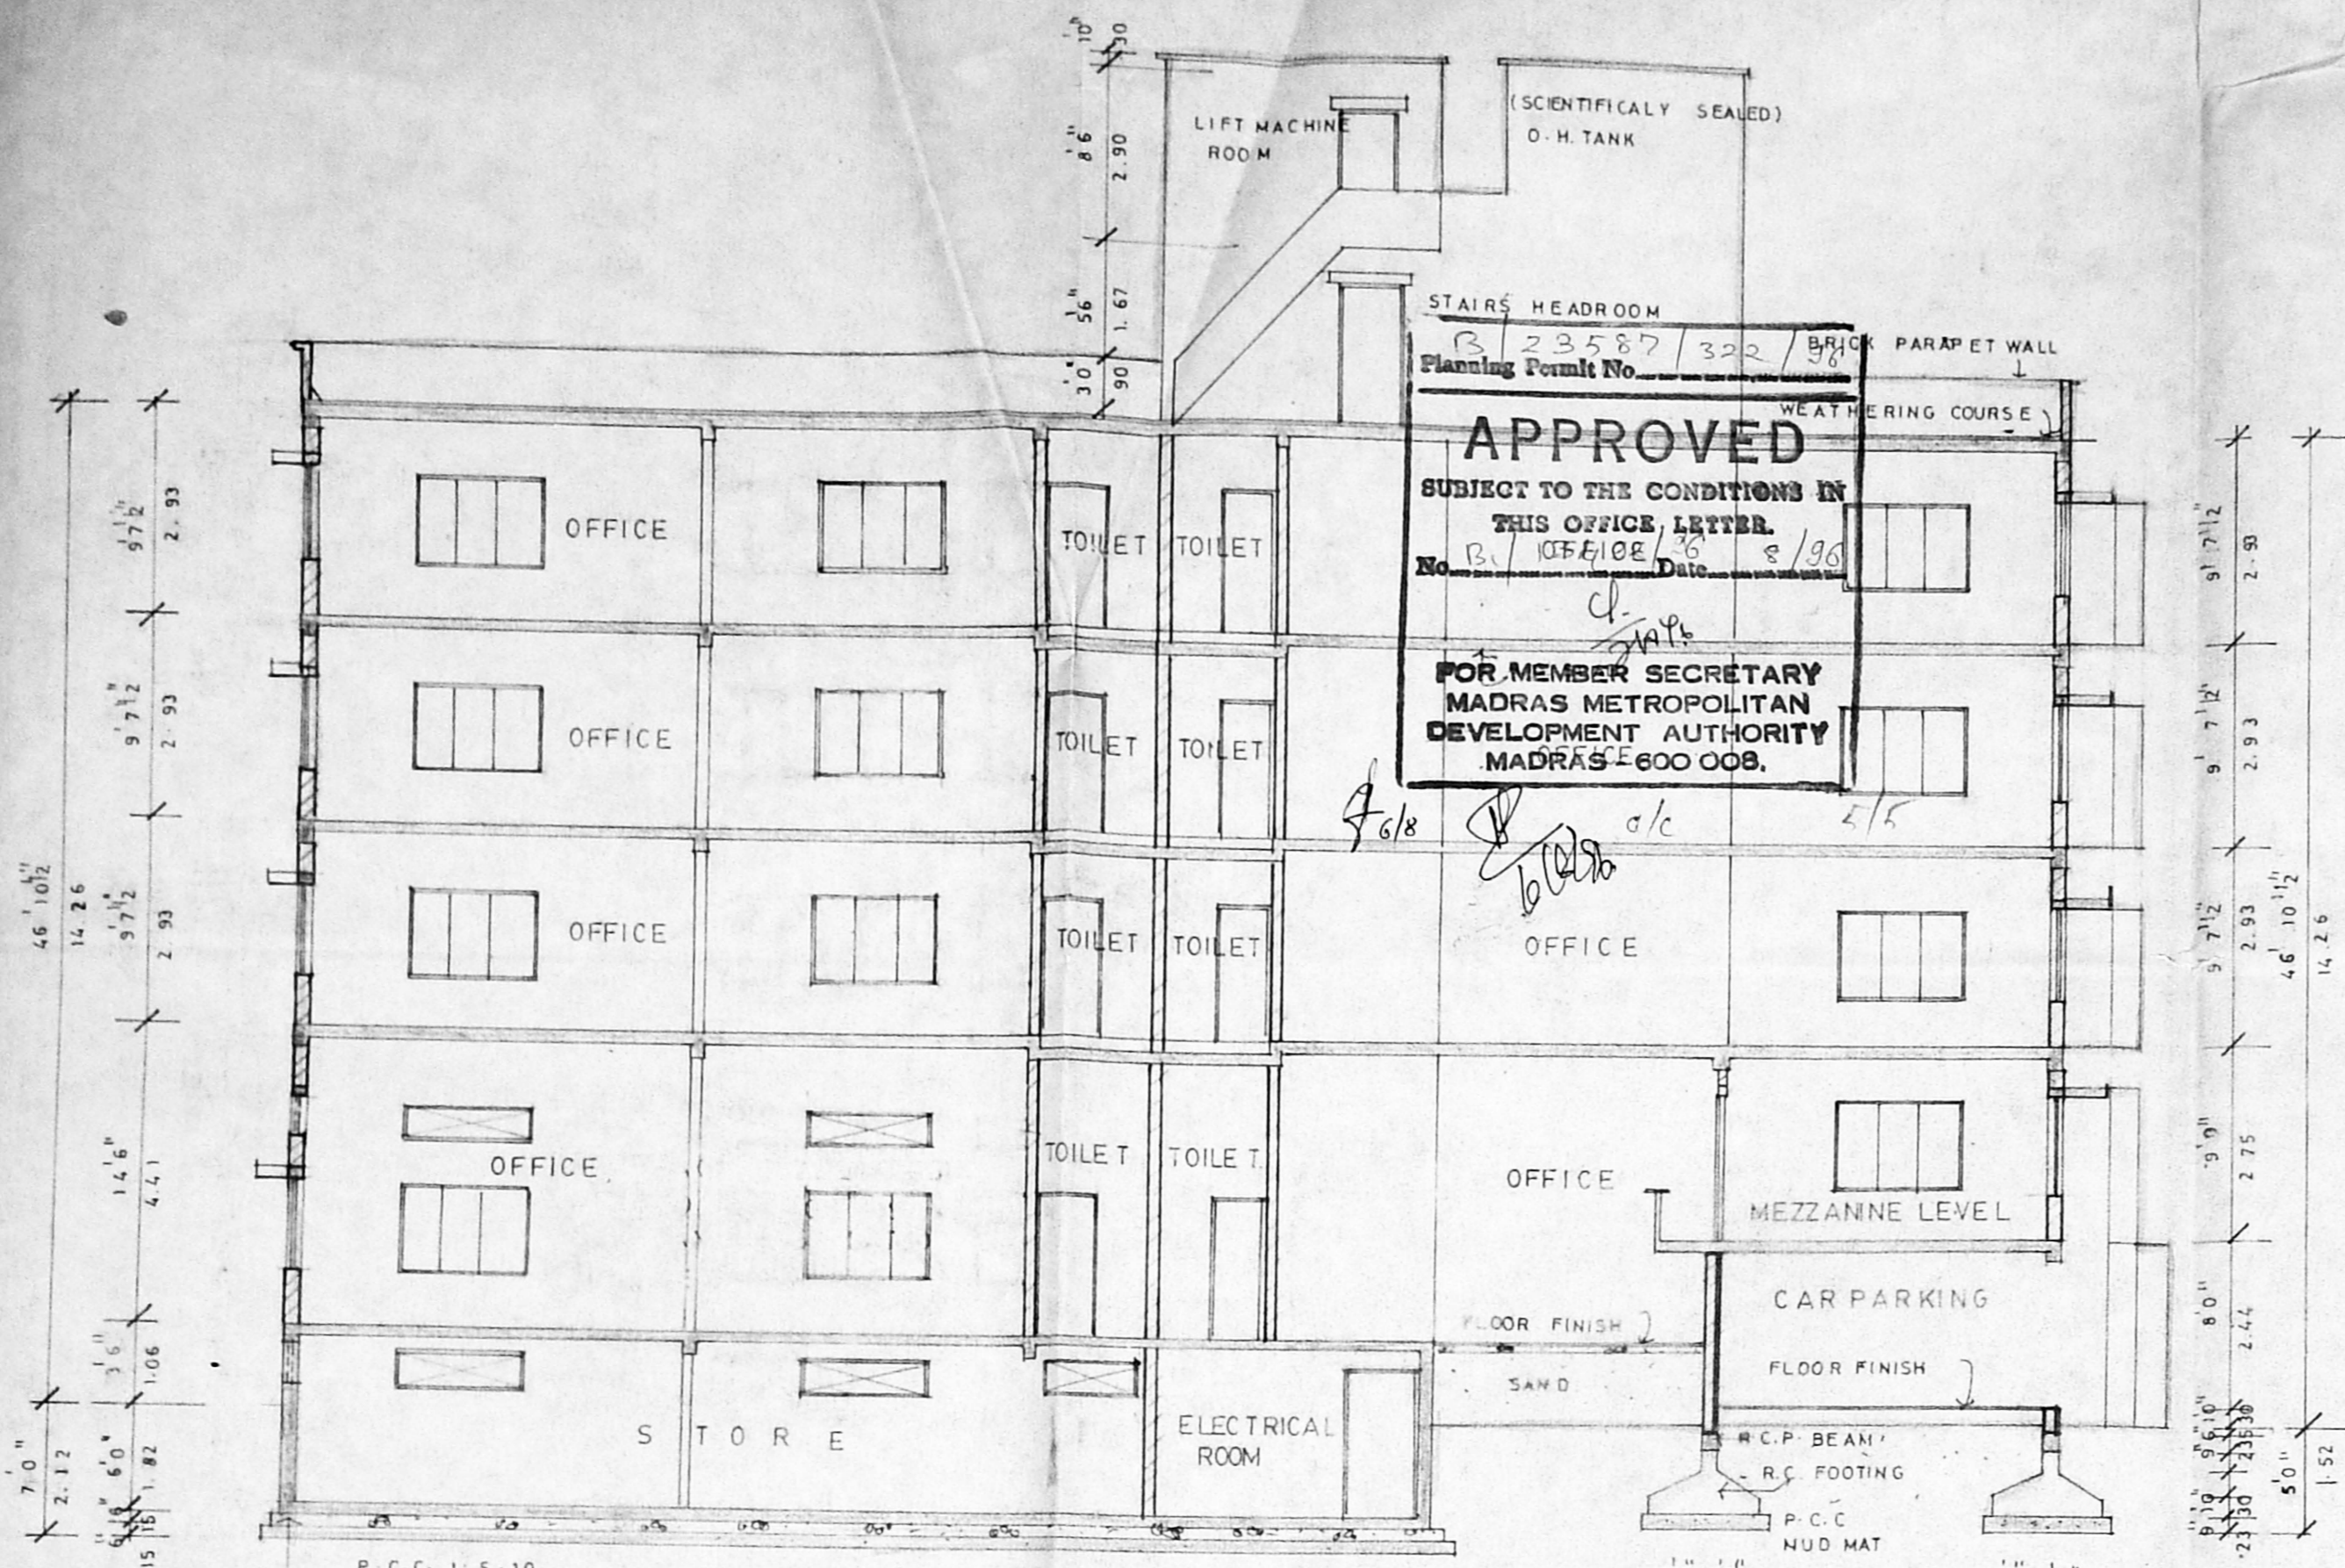

SECTION - A-A

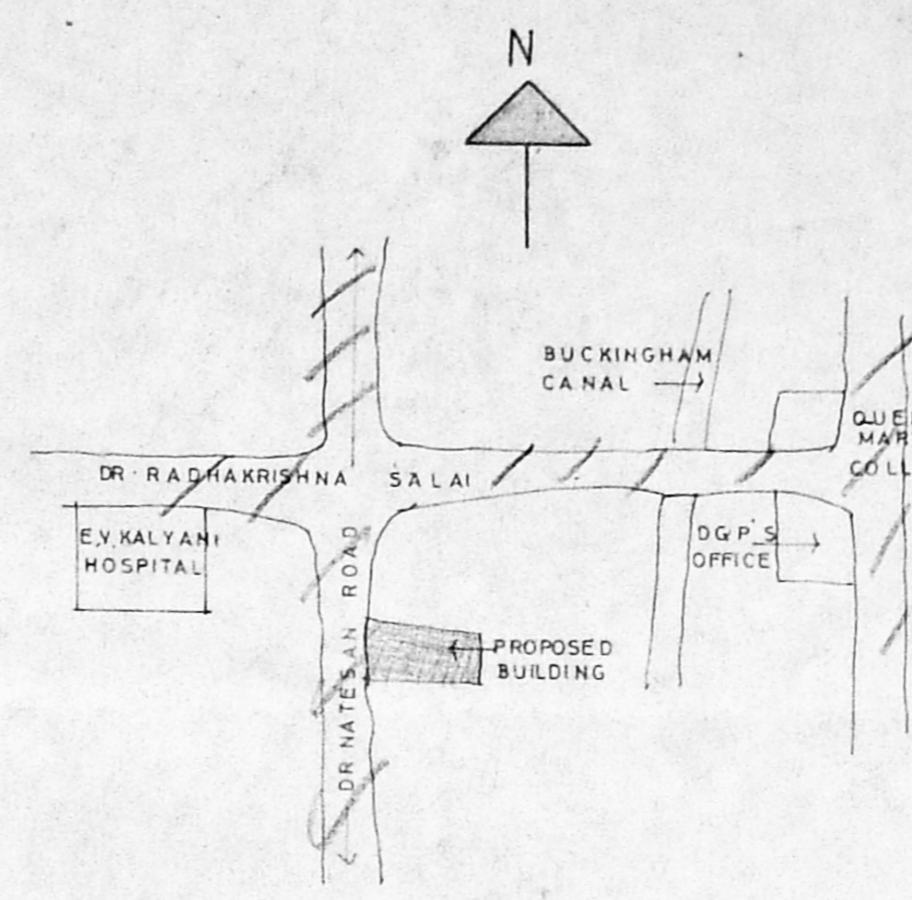


KEY PLAN  
(NOT TO SCALE)

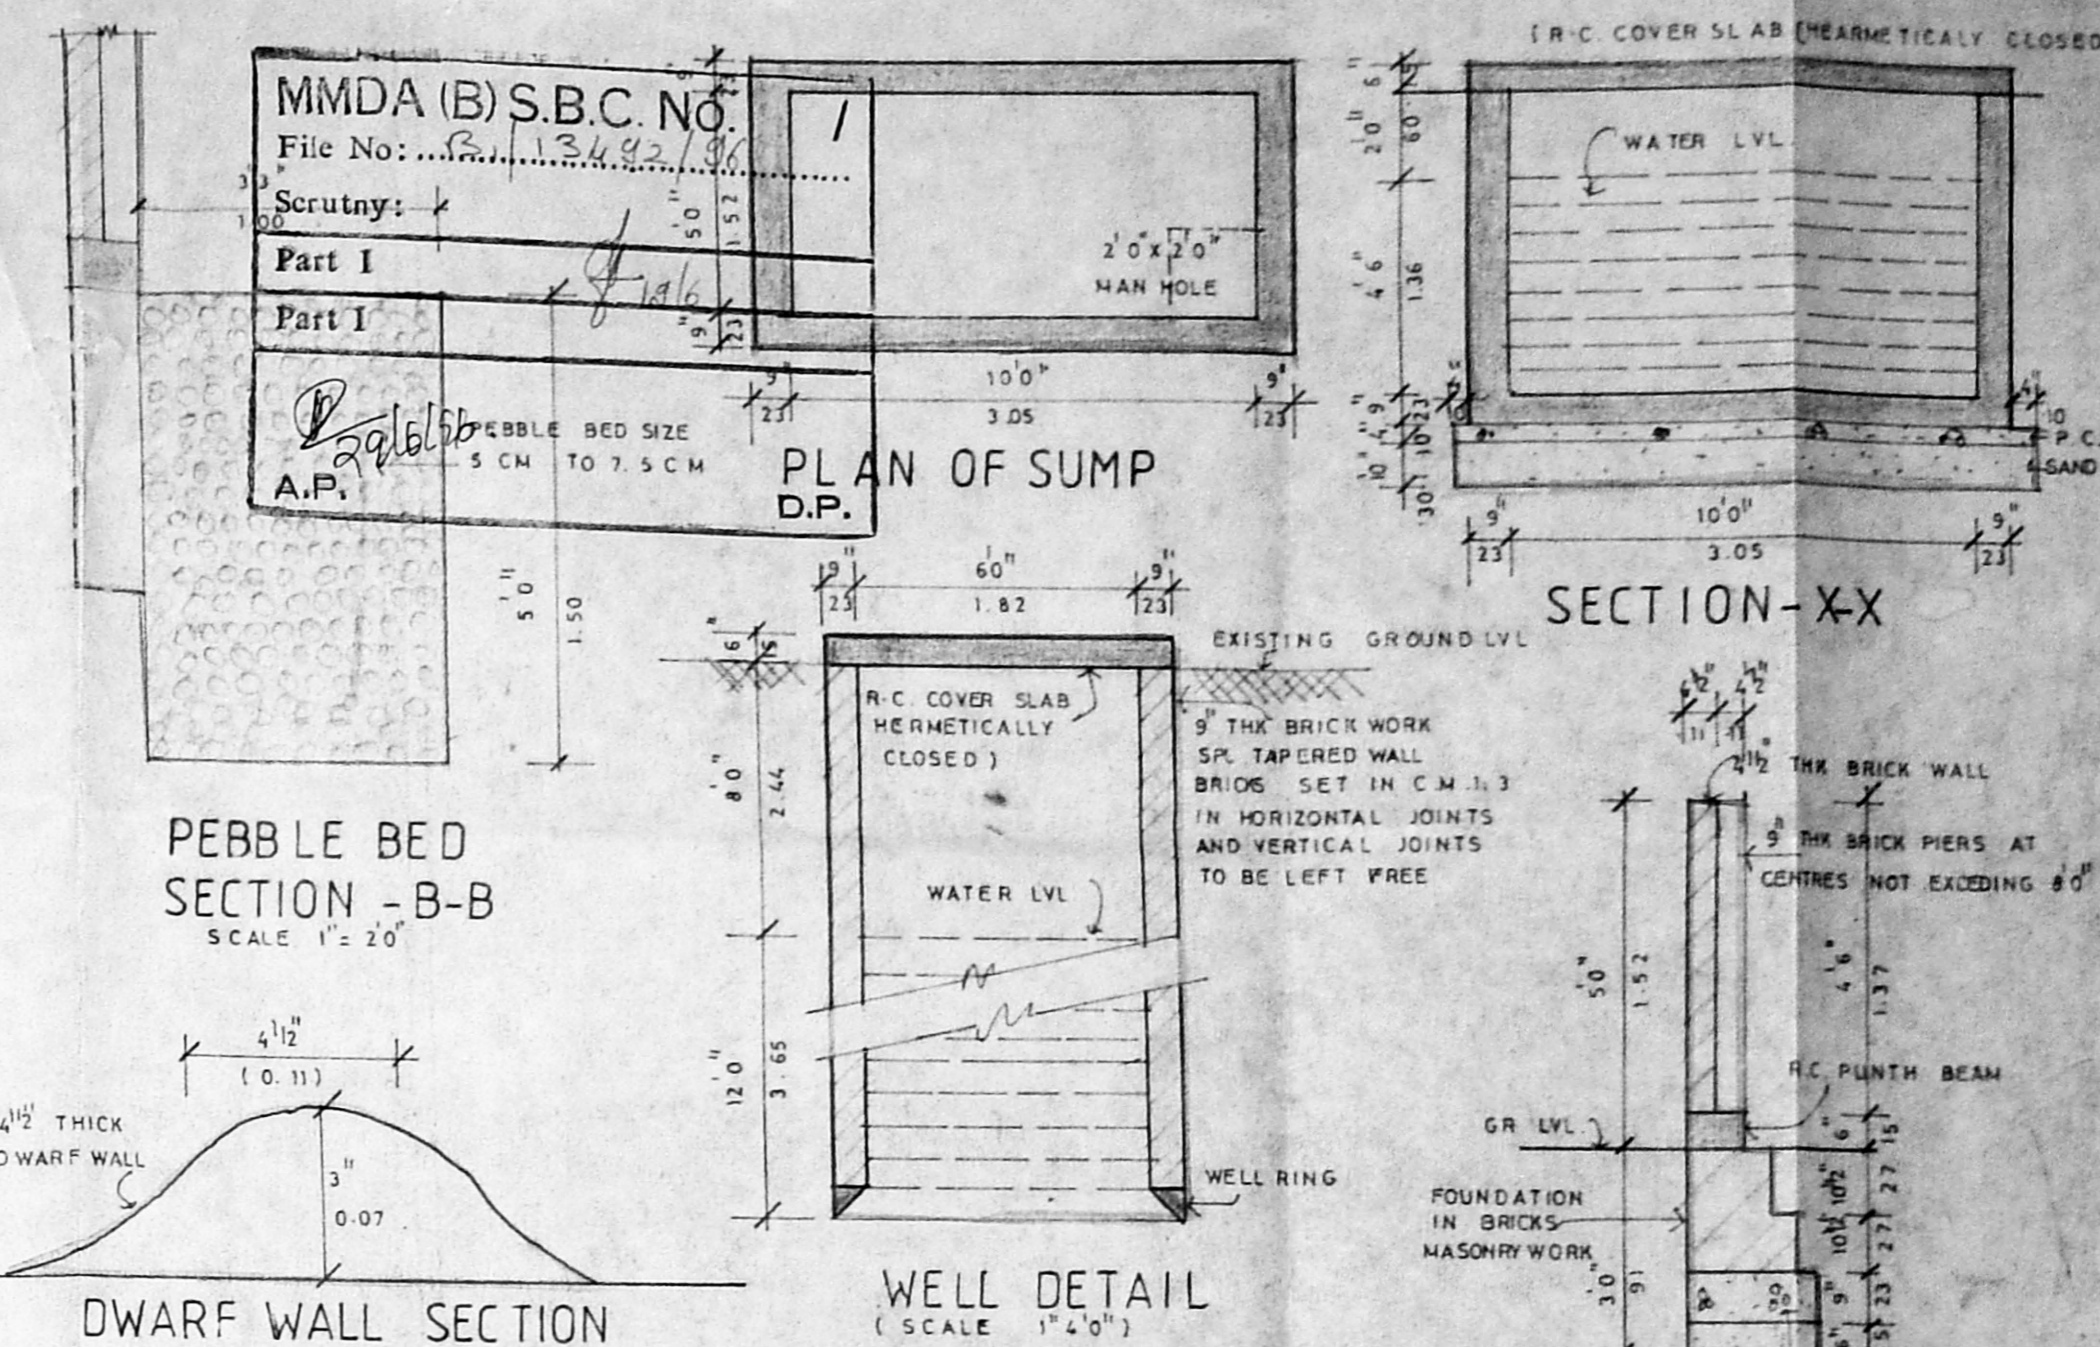


PEBBLE BED SECTION - B-B  
SCALE 1" = 2'0"

WELL DETAIL  
(SCALE 1" = 2'0")


COMPOUND WALL DETAIL  
SCALE 1" = 4'0"

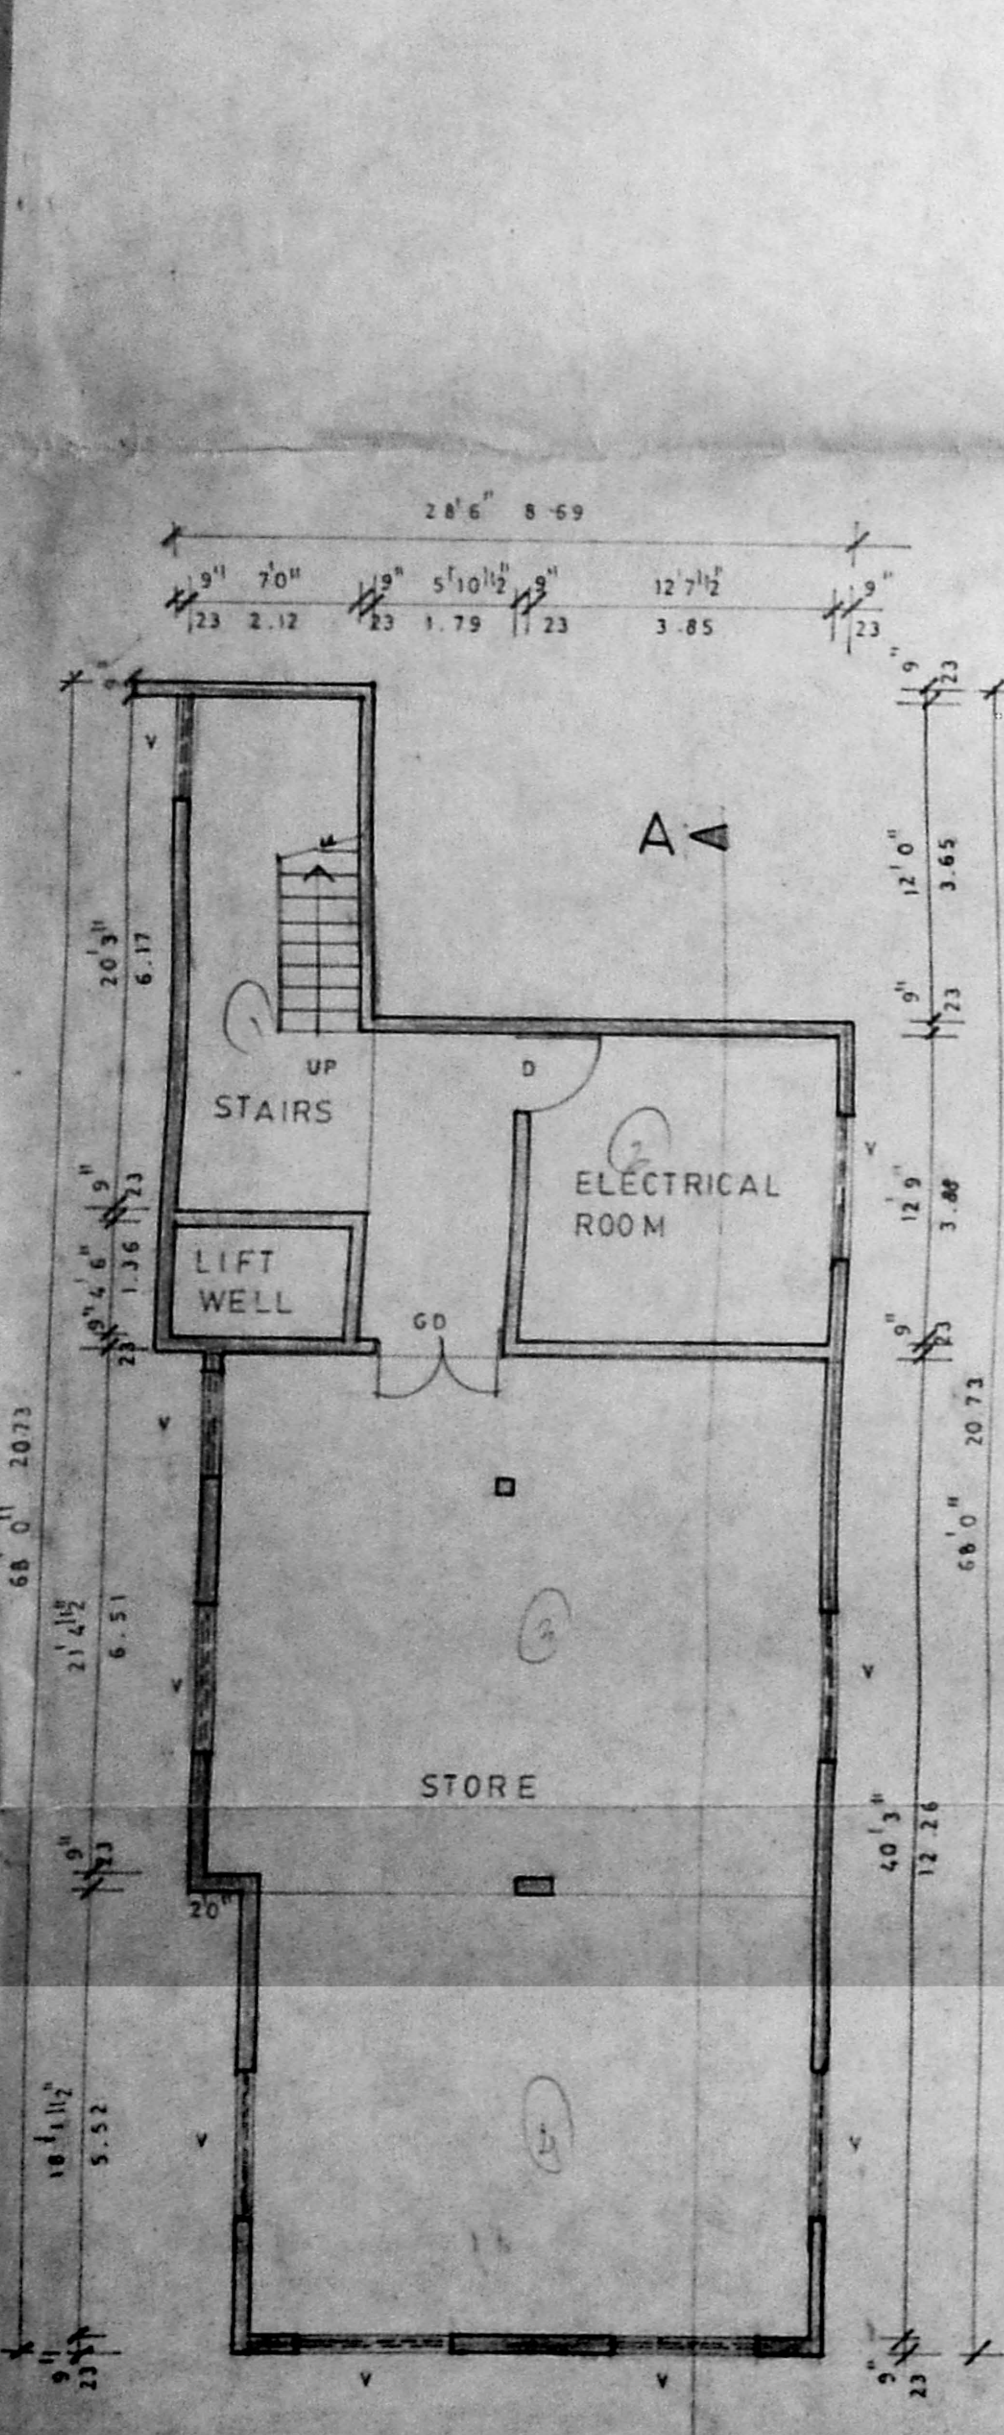


BASEMENT FLOOR PLAN

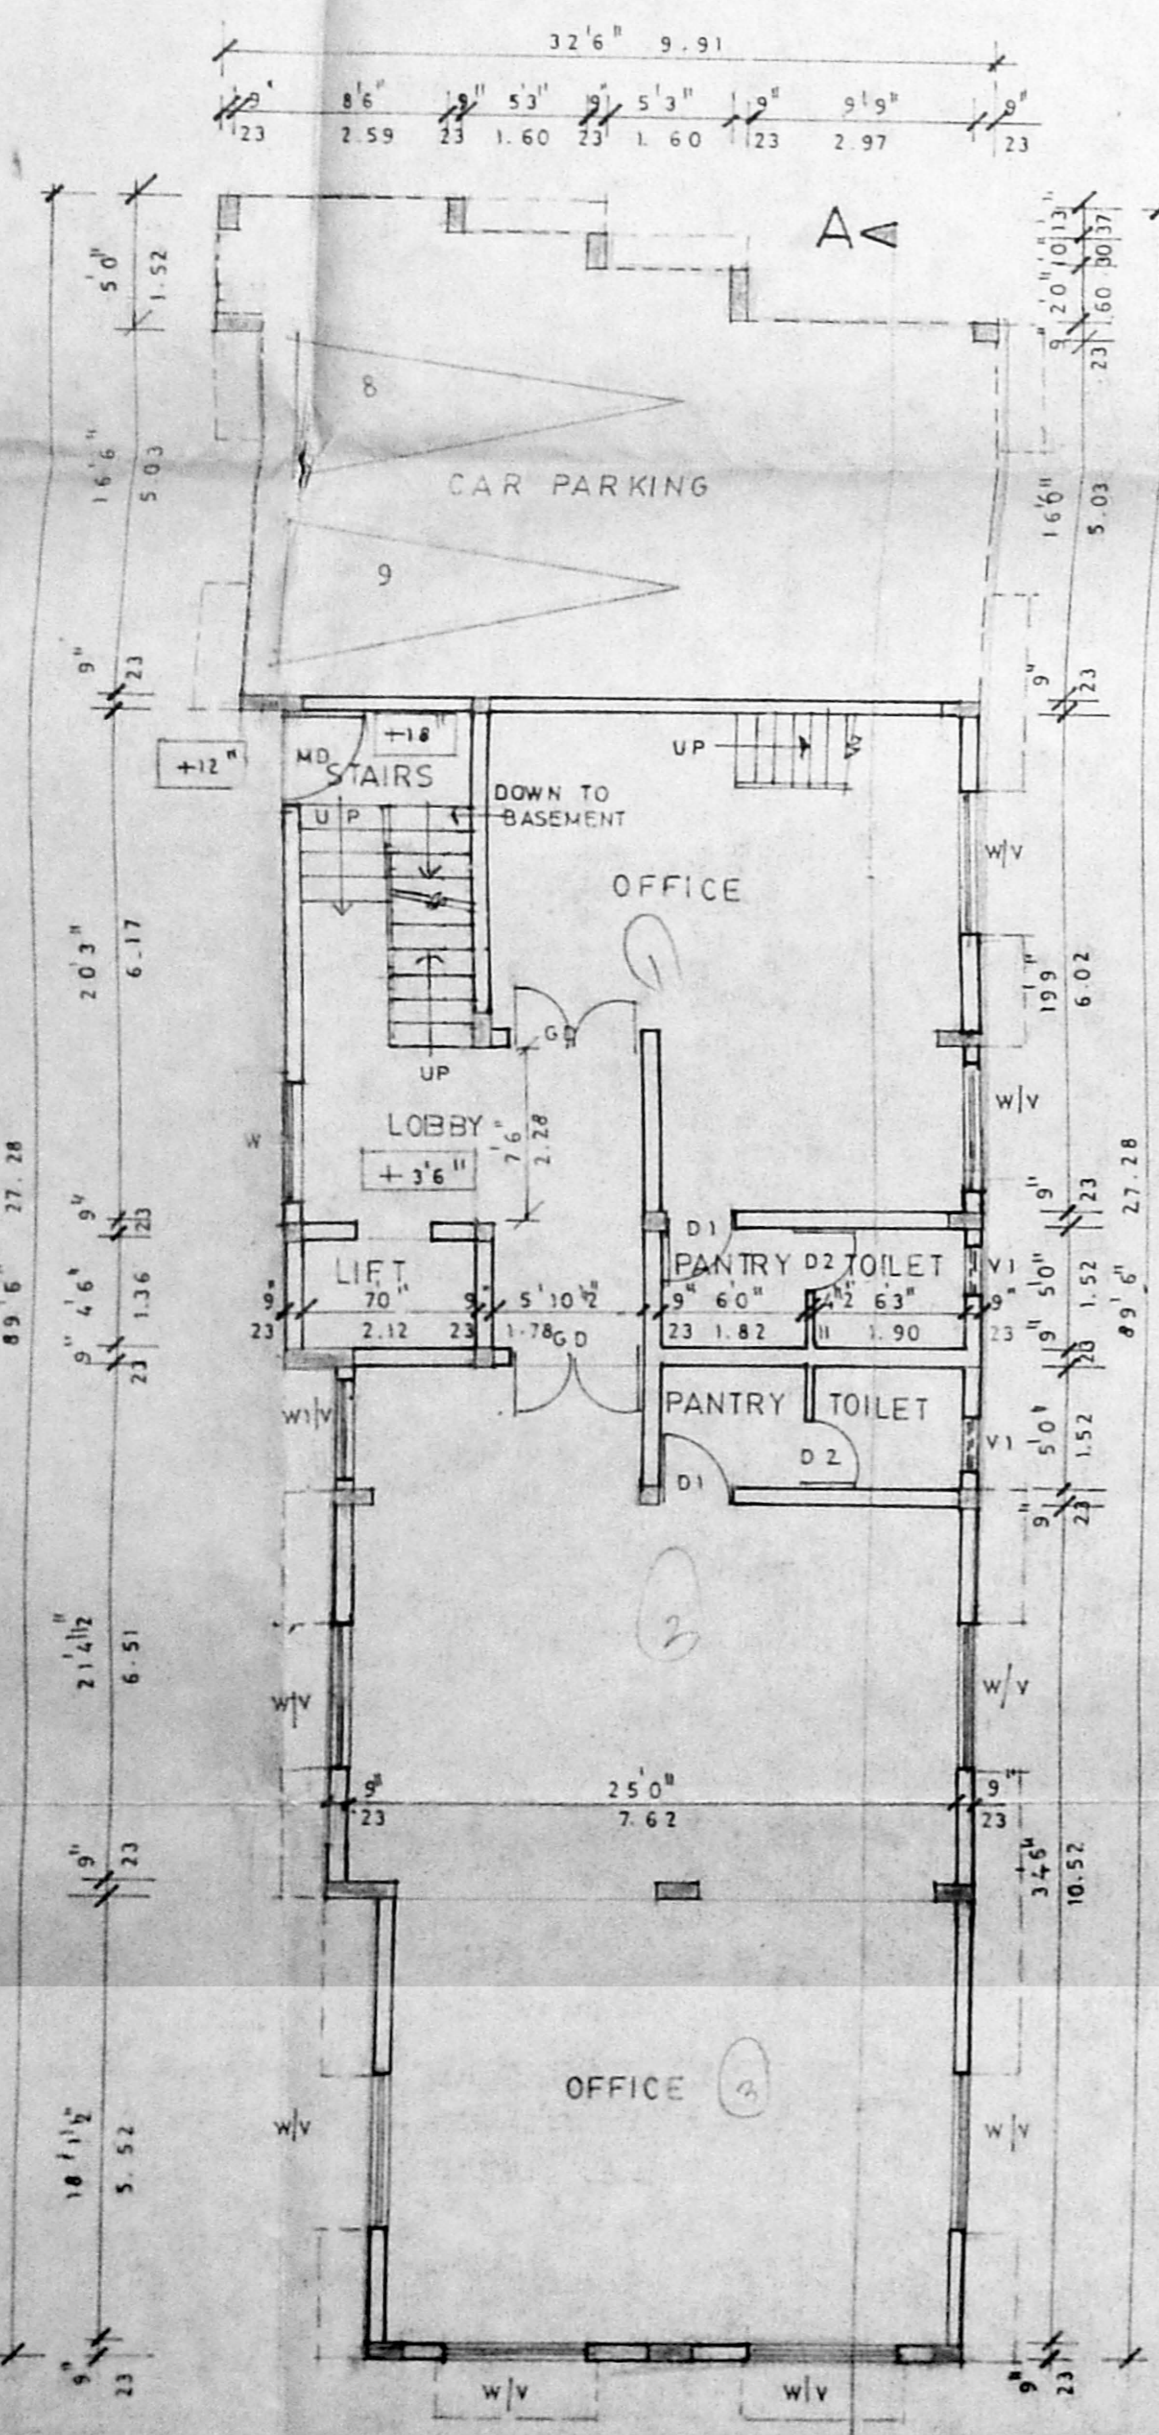


GROUND FLOOR PLAN

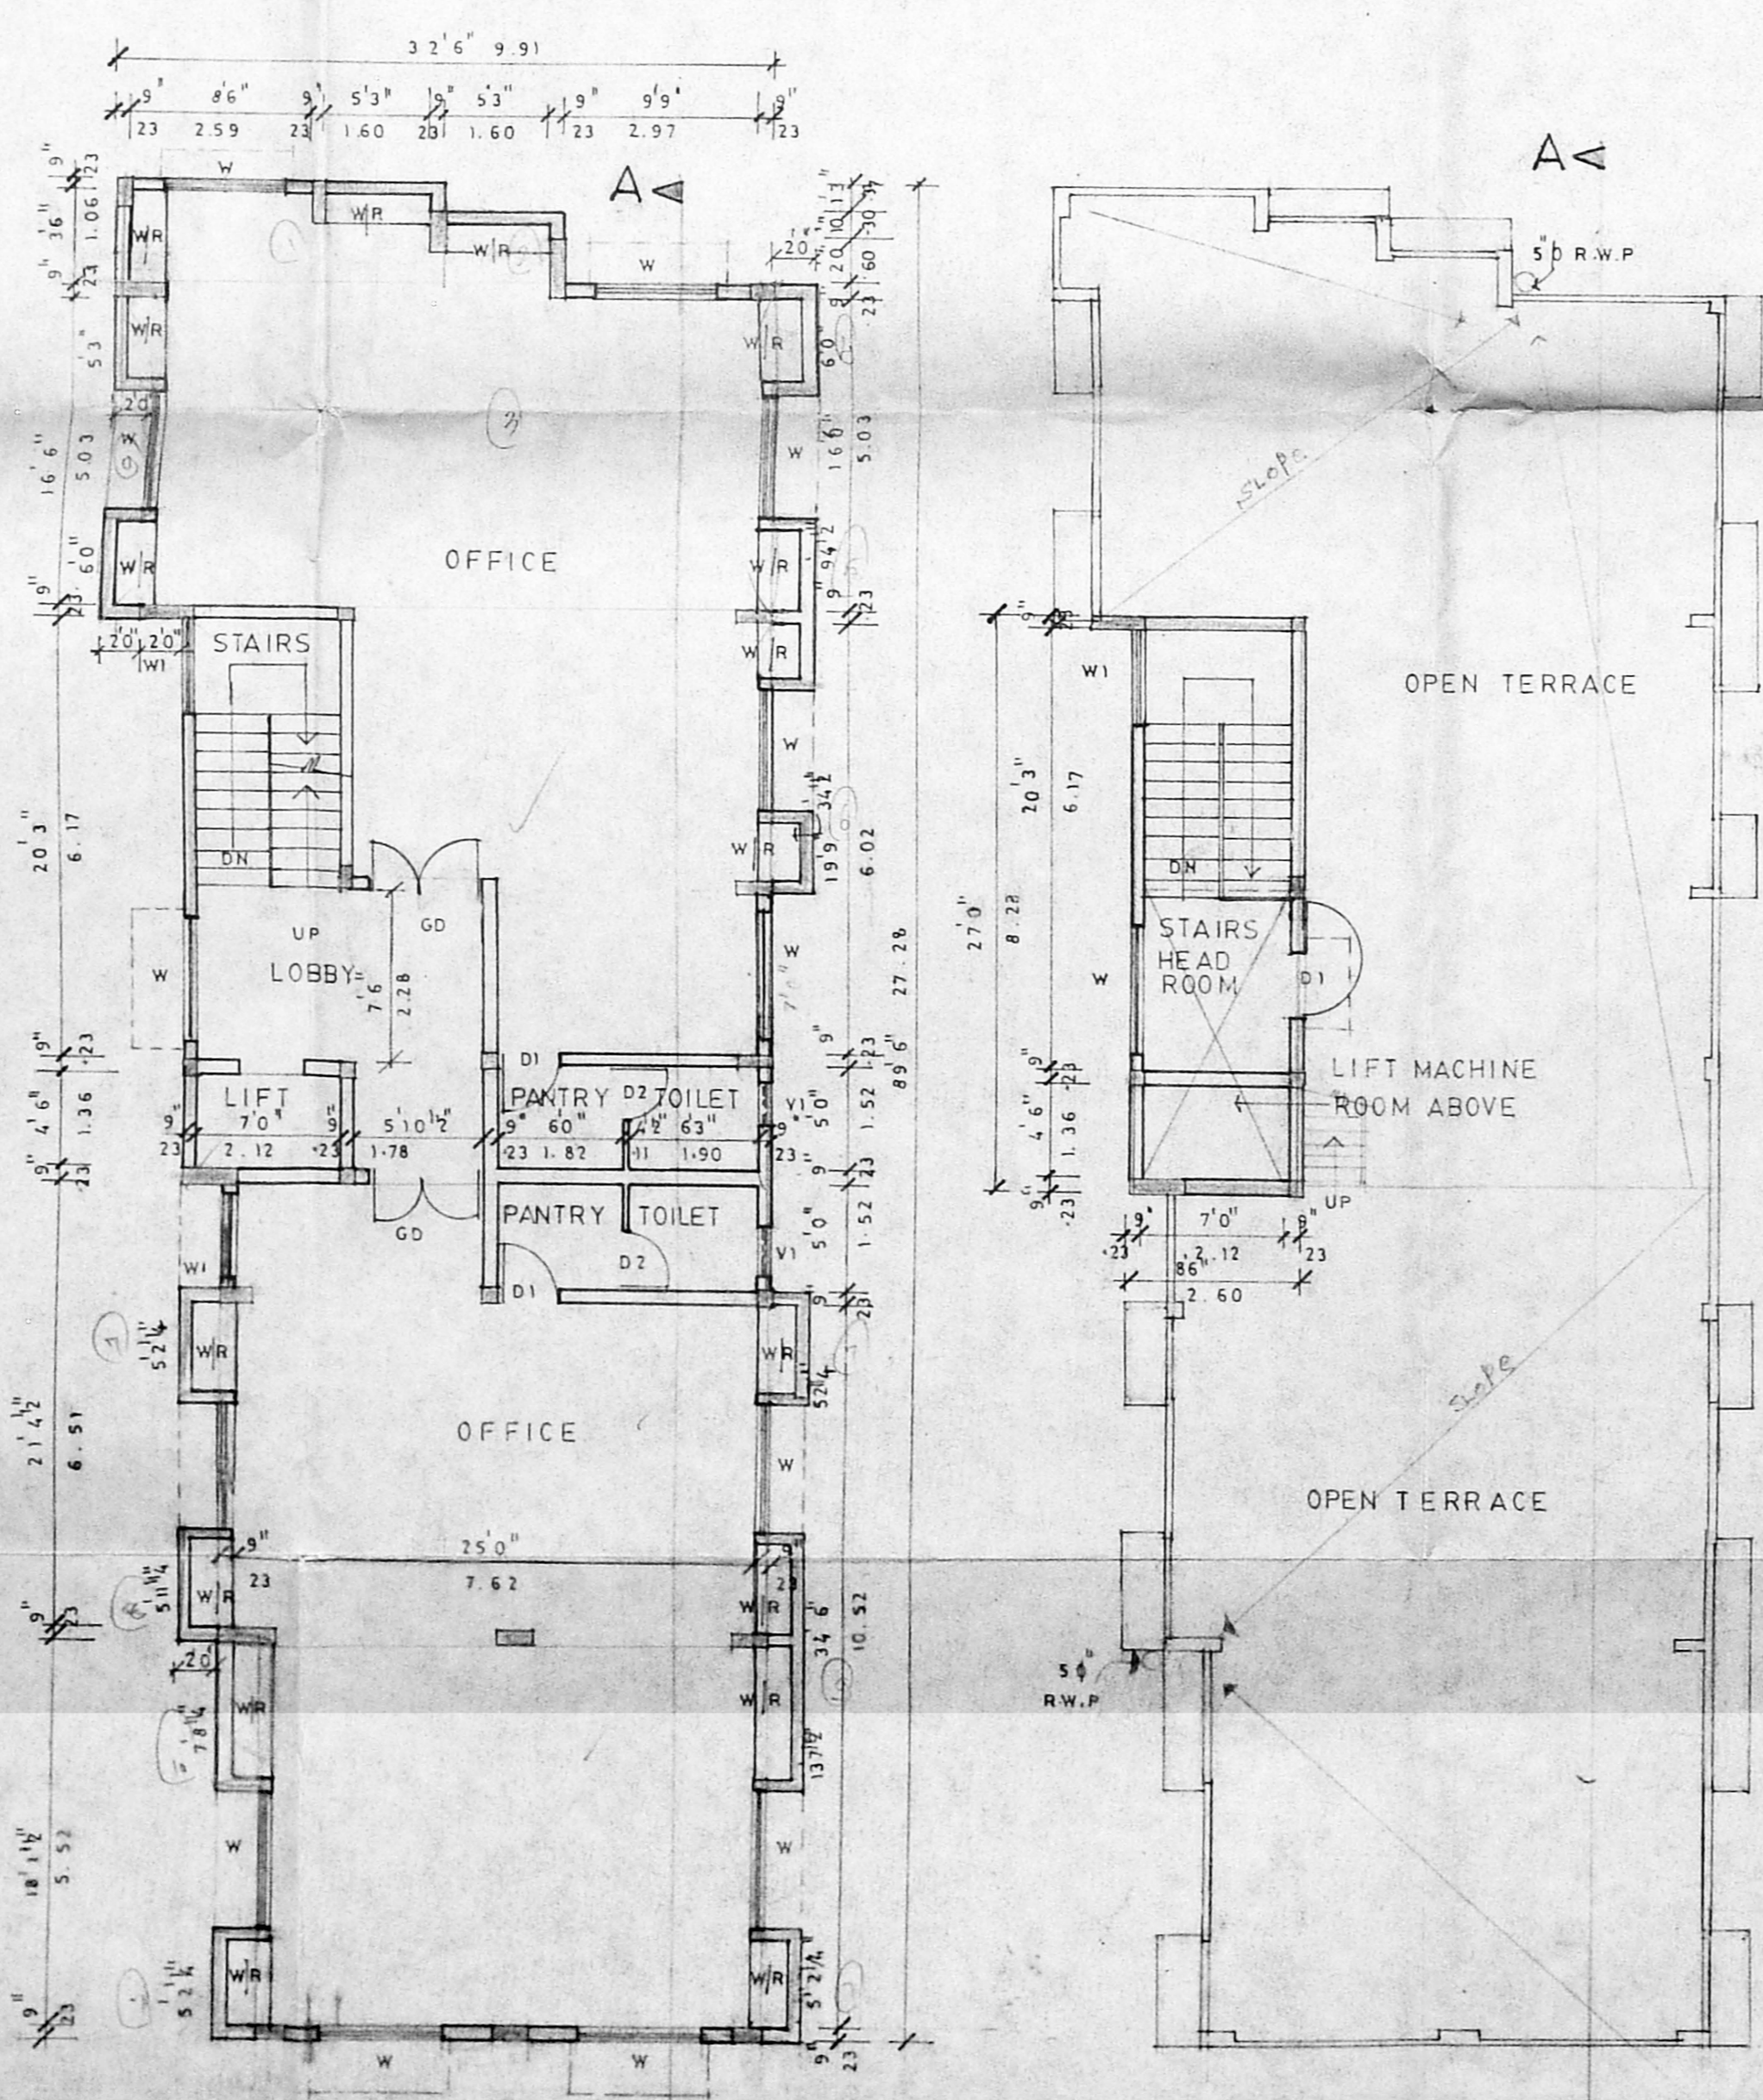


TYPICAL FLOOR PLAN (1st 2nd & 3rd) TERRACE FLOOR PLAN

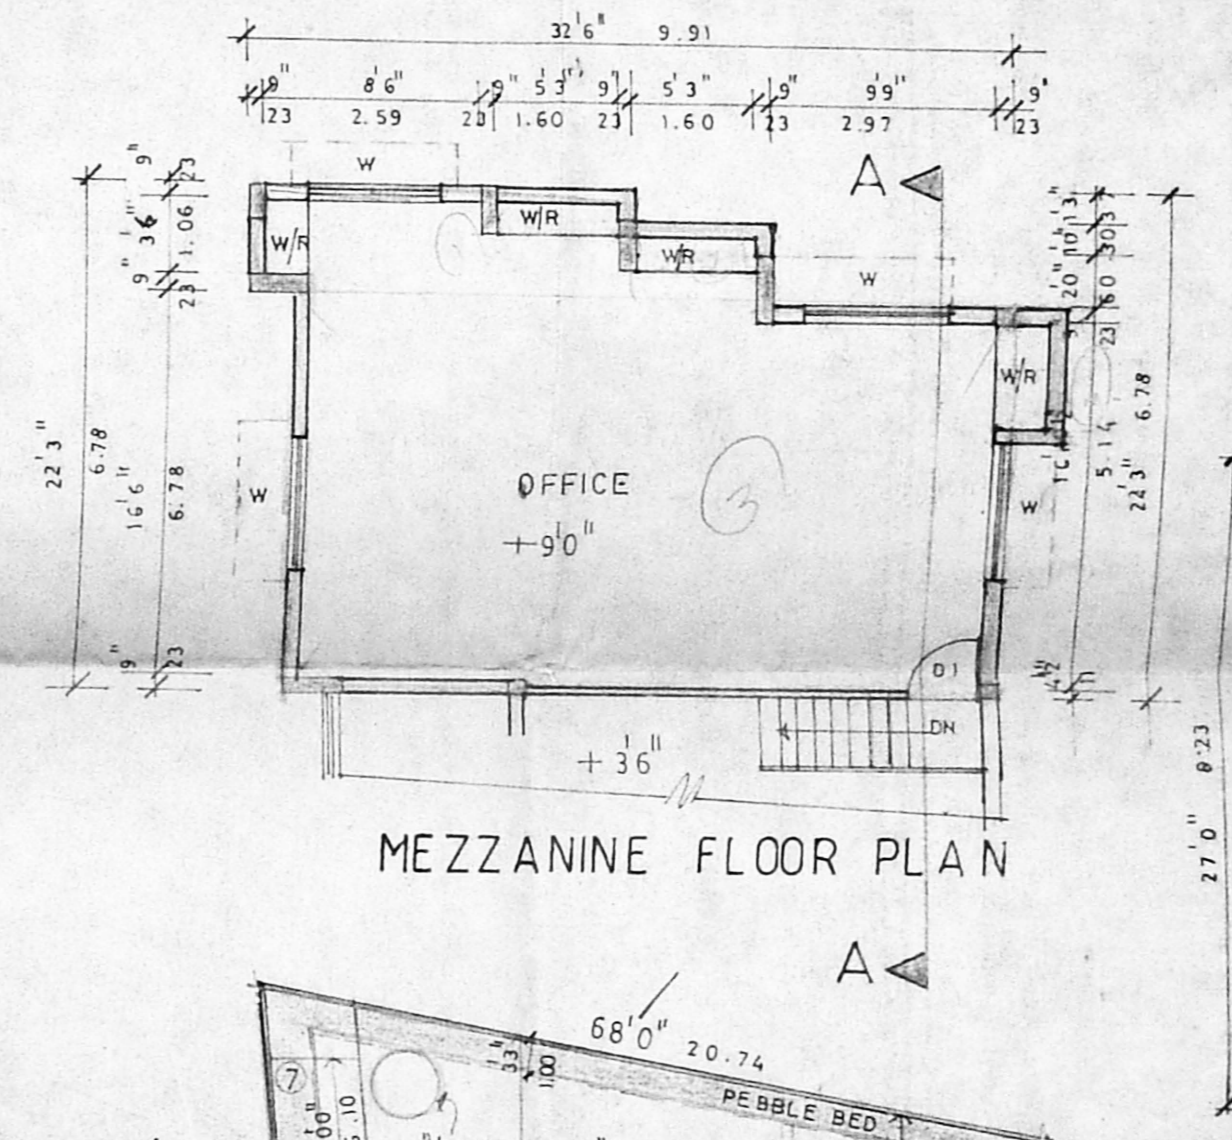

MEZZANINE FLOOR PLAN

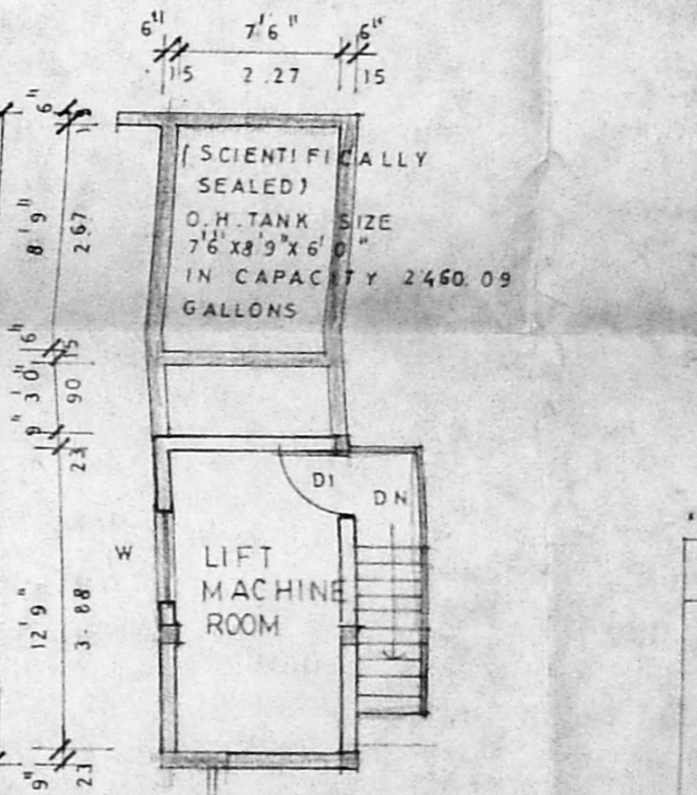

LIFT MACHINE ROOM PLAN

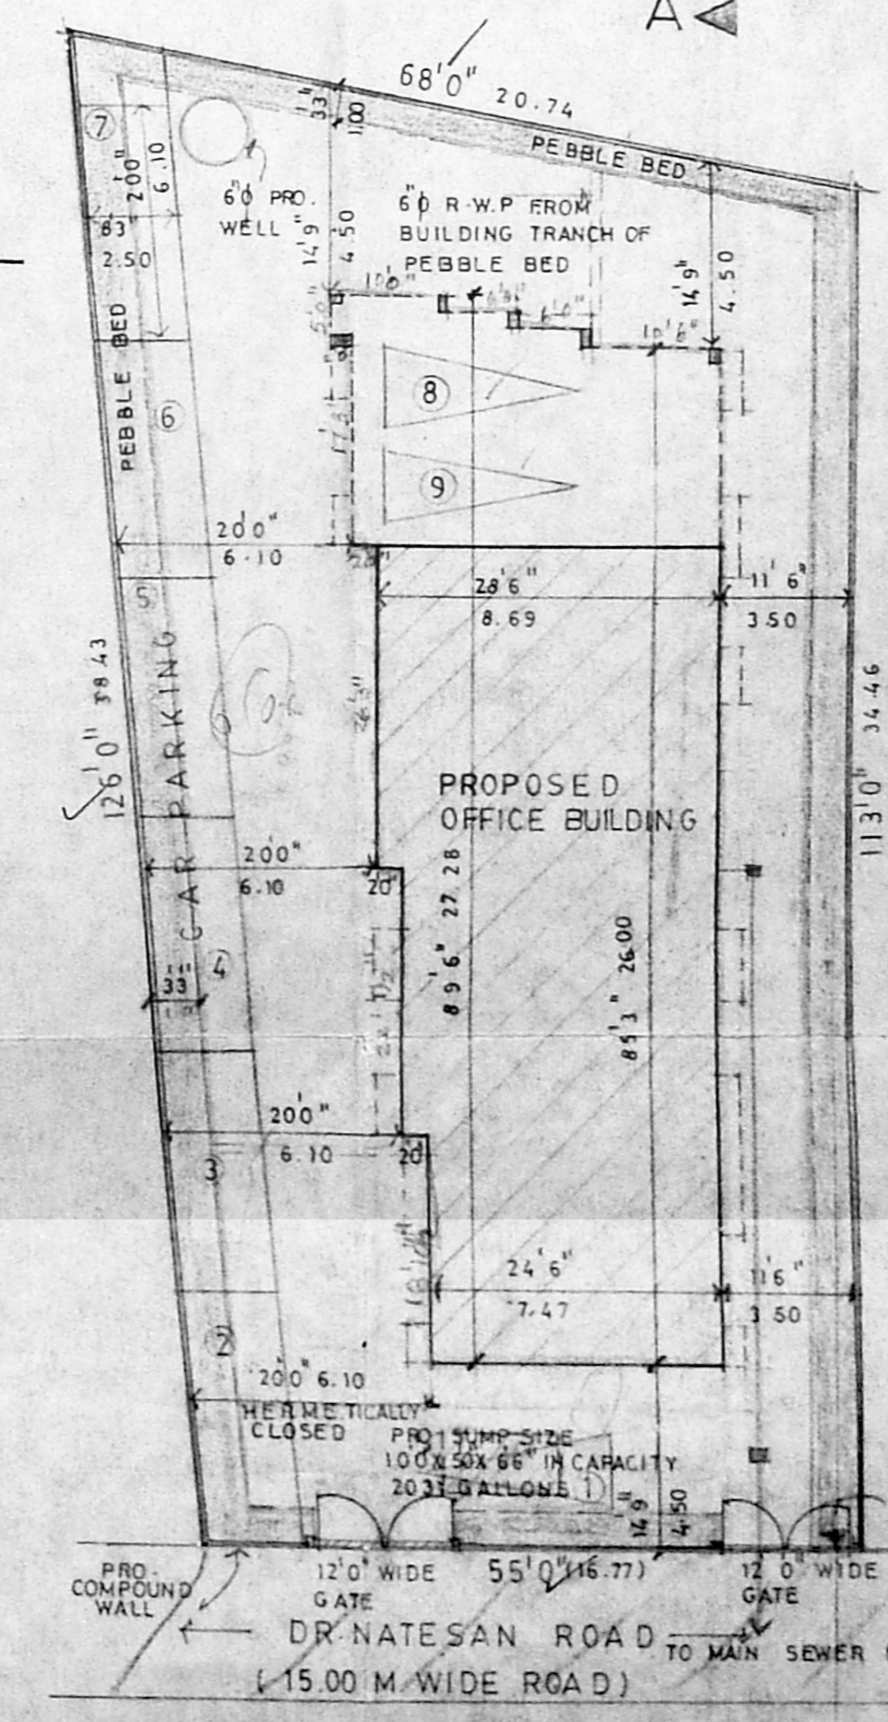

SITE PLAN  
SCALE 1" = 16'0"

SCHEDULE OF JOINERY

TYPE	DESCRIPTION	SIZE
MD	T.W. MAIN DOOR	4.25' x 7.0'
GD	T.W. GLAZED FLOOR	5.8' x 7.0'
D	T.W. PANEL DOOR	1.6' x 7.0'
D1	DO	3.0' x 7.0'
D2	DO	2.6' x 7.0'
W	T.W. GLAZED WINDOW	6.0' x 2.4'
V1	T.W. VENTILATOR	4.0' x 2.4'
V2	DO	2.0' x 2.0'

AREA DETAIL

DESCRIPTION	5 FT	0.5M
AREA OF THE PLOT	7312.00	679.55
F.A.R.	14624.00	1359.10
AREA OF BASEMENT FLOOR	1503.25	142.28
AREA OF GROUND FLOOR	2413.88	224.89
AREA OF MEZZANINE FLOOR	648.62	60.28
AREA OF FIRST FLOOR	2589.23	240.93
AREA OF SECOND FLOOR	2589.23	240.63
AREA OF THIRD FLOOR	2589.23	240.63
TOTAL BUILT UP AREA ATTRACTED BY F.A.R.	12359.44	1152.34
AREA OF 1st TERRACE FLOOR AND LIFT MACHINE ROOM AREA	350.61	32.57
TOTAL BUILT UP AREA	12710.05	1184.91
AREA NOT ATTRACTED BY F.A.R.	350.61	32.57
AREA ATTRACTED BY F.A.R. +	12710.05	1184.91
AREA NOT ATTRACTED BY F.A.R.	12710.05	1184.91
NO OF CAR PARKING REQD.	9 NOS	
NO OF CAR PARKING PROVIDED.	9 NOS	

PROPOSED CONSTRUCTION OF OFFICE BUILDING IN DOOR No. 92, (NEW), R.S. No. 1003/5, BLOCK No. 20, DIVISION No. 145 AT DR. NATESAN ROAD, MYLAPORE MADRAS - 600004

SCALE 1" = 8'0"  
DATE 19.10.95  
DRG. No.  
JOB No.

OWNERS SIGNATURE  
*P. Vasanth Kumar*

LICENSED SURVEYOR  
(TARA MURALI R.A. No. 70/95/96)

ARCHITECTS  
BHARATH AND ASSOCIATES  
142 ANNA SALAI  
MADRAS - 600 015