




ELEVATION

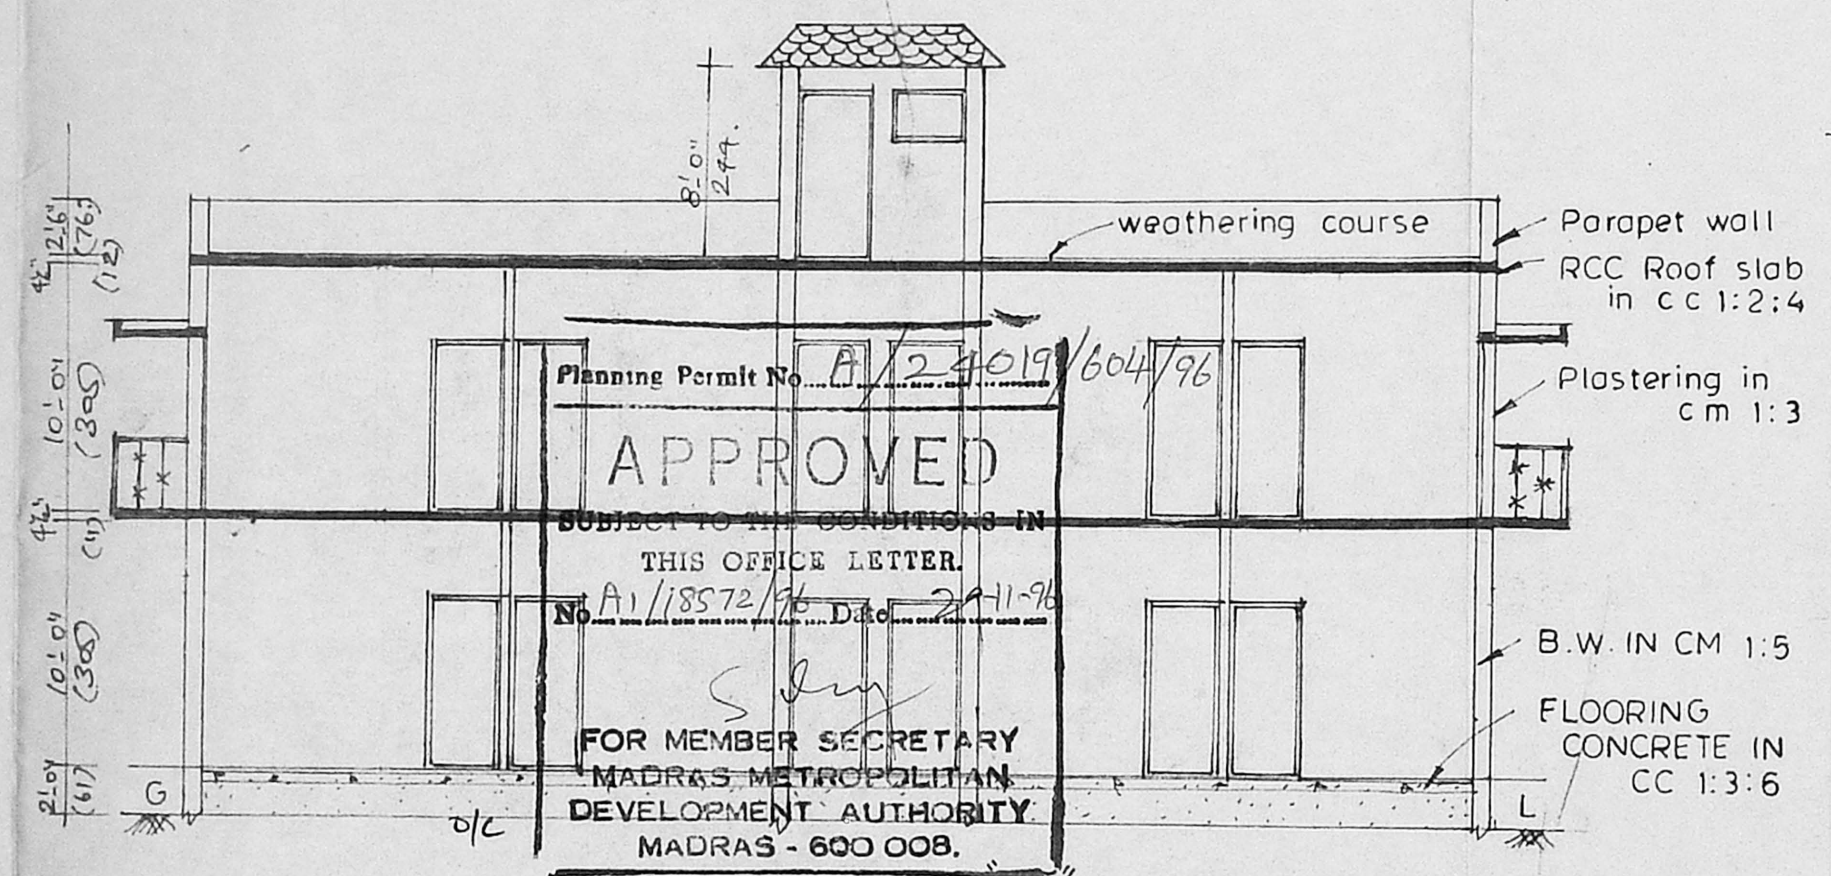


SECTION ON PQ

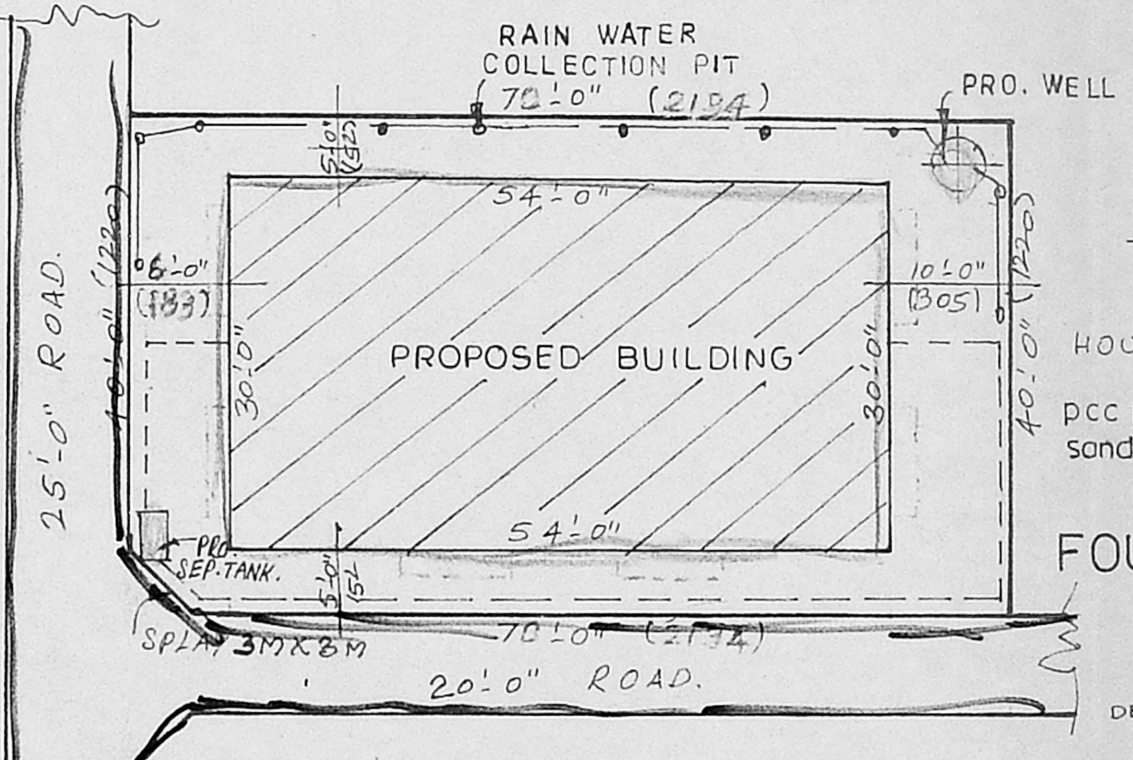


SITE PLAN SCALE: 1:200

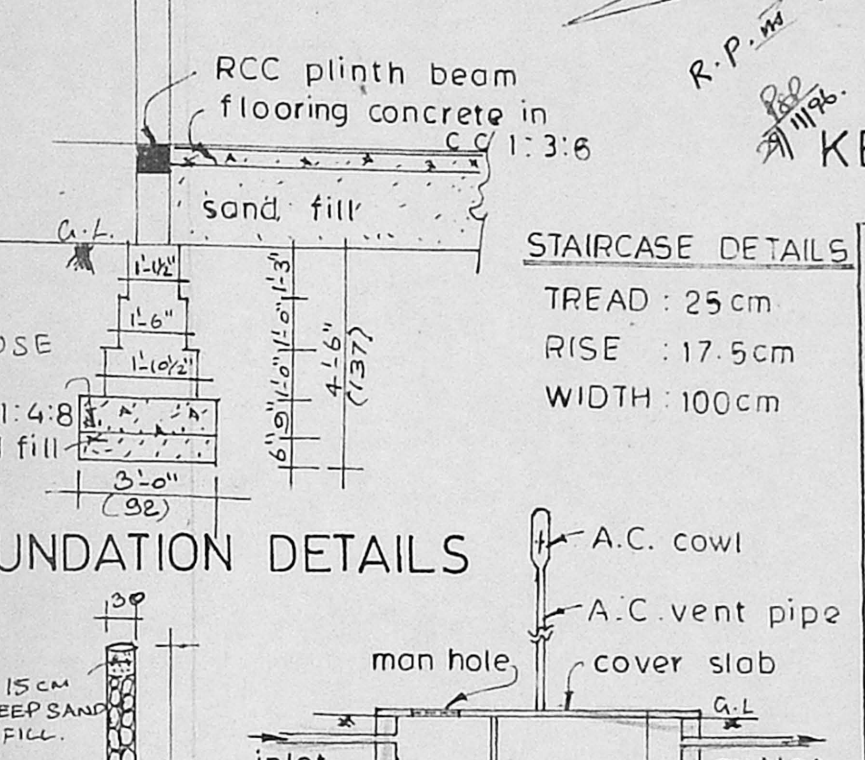

FOUNDATION DETAILS

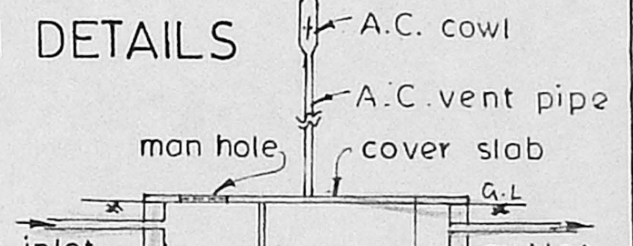


STAIRCASE DETAILS
TREAD : 25 cm
RISE : 17.5 cm
WIDTH : 100 cm

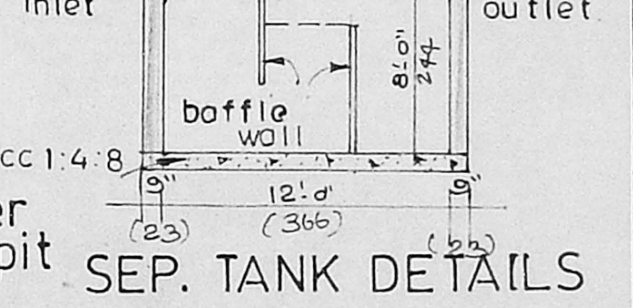


SEP. TANK DETAILS

rain water collection pit

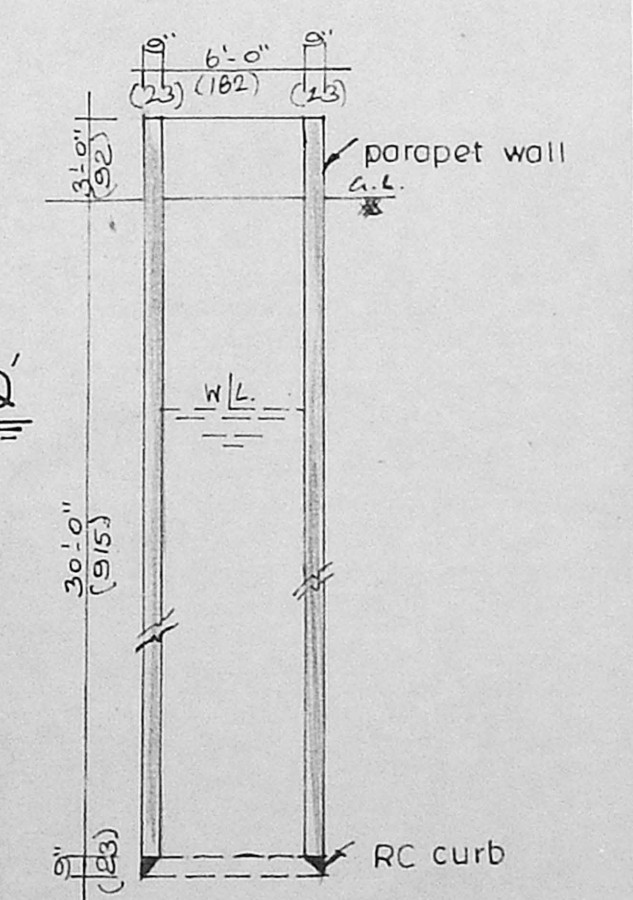

WELL DETAILS

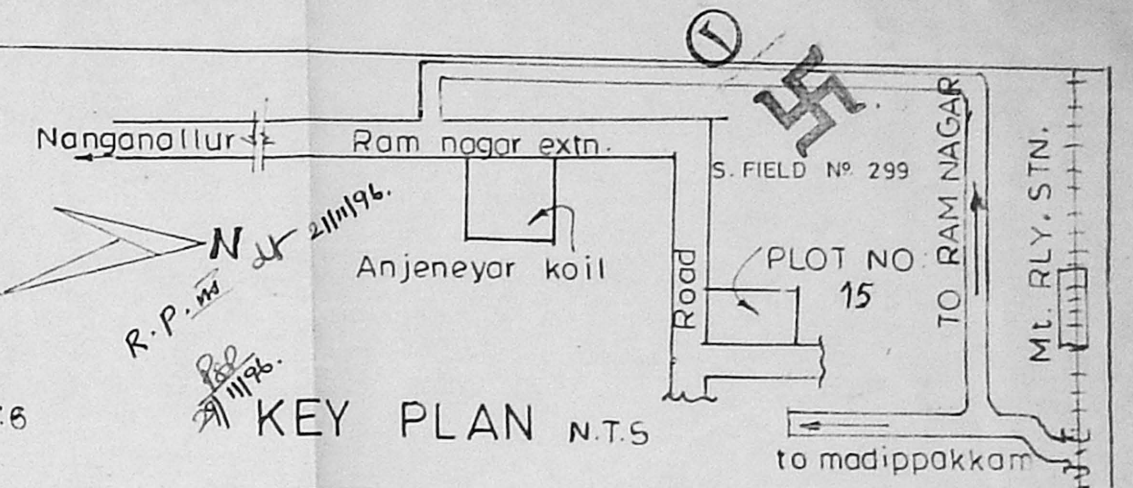

KEY PLAN N.T.S

PLAN SHOWING THE PROPOSED CONSTRUCTION AT PLOT No 15, THILLAI GANGA NAGAR, 29th ST. EXTN., OLD S.No 87/1&2, NEW S.No 299, ADAMBAKKAM VILLAGE, ALANDUR MUNICIPALITY, SAIDAPET TK.

SCALE 1:100

JOINERIES

D	DOOR	3'0" X 7'0"	91 X 214
D ₁	DOOR	2'6" X 7'0"	76 X 214
W	WINDOW	6'0" X 4'6"	182 X 137
W ₁	WINDOW	4'6" X 4'6"	137 X 137
W ₂	WINDOW	4'0" X 3'0"	122 X 91
W ₃	WINDOW	3'0" X 4'6"	91 X 137
V	VENTILATOR	3'0" X 2'0"	91 X 61

INDEX


PROPOSED		drawn by	Jaya builders
ROAD			E- Third floor
BOUNDARY			26, Ranganathan street Madras - 17.

EXTENT


TOTAL PLOT AREA	2800 sq.ft 260sqm
GROUND FLOOR PLINTH AREA	1620sq.ft 151s.m
FIRST FLOOR PLINTH AREA	1620sq.ft 151s.m
HEAD ROOM AREA	126 sqft 12sm
COVERAGE	58% F.S.I 1.17

OWNER: S. Chandu
D.R.G. NO: 4296
DATED 22.4.96


Er. K. VENKOPAN, C.E.,
CORPORATION OF CHENNAI
Civil & Sanitary Engineering Consultant
Licensed Surveyor, Class-I No: 320
Licensed Plumber Class-I Metro Water
Sewerage No. Water Supply No.
CHENNAI 600 034.

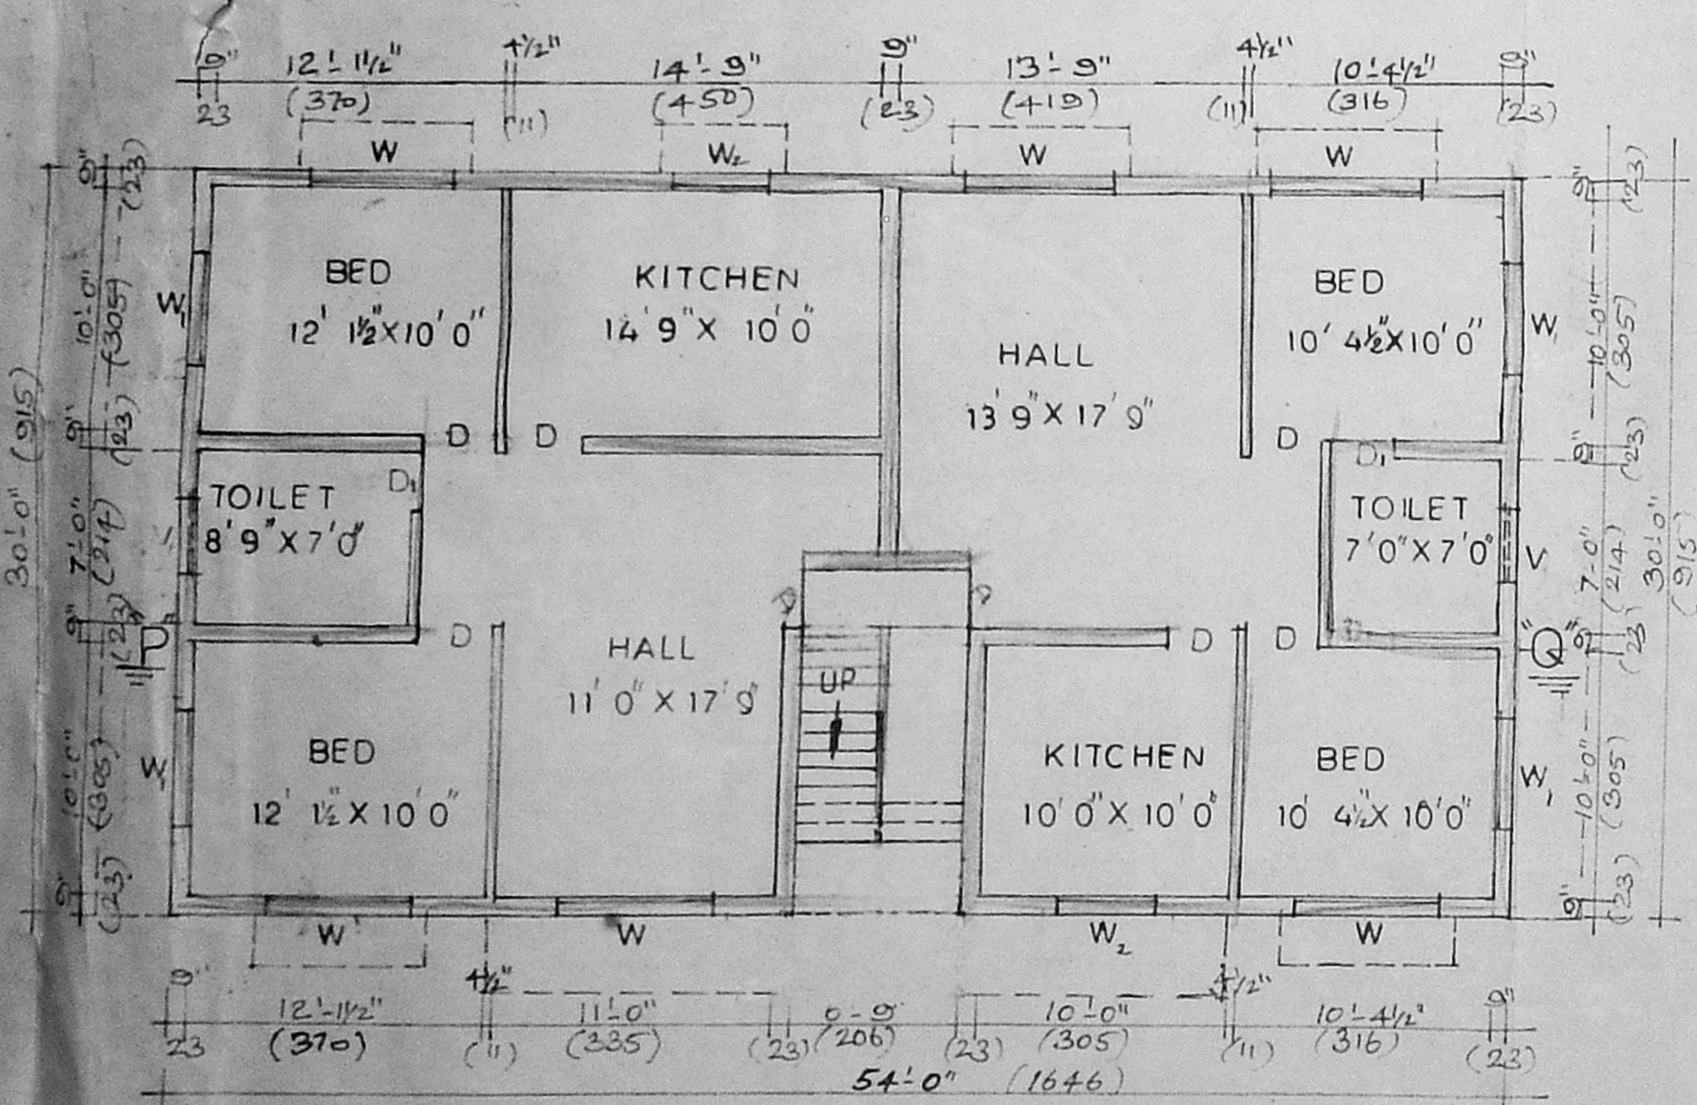

GROUND FLOOR PLAN

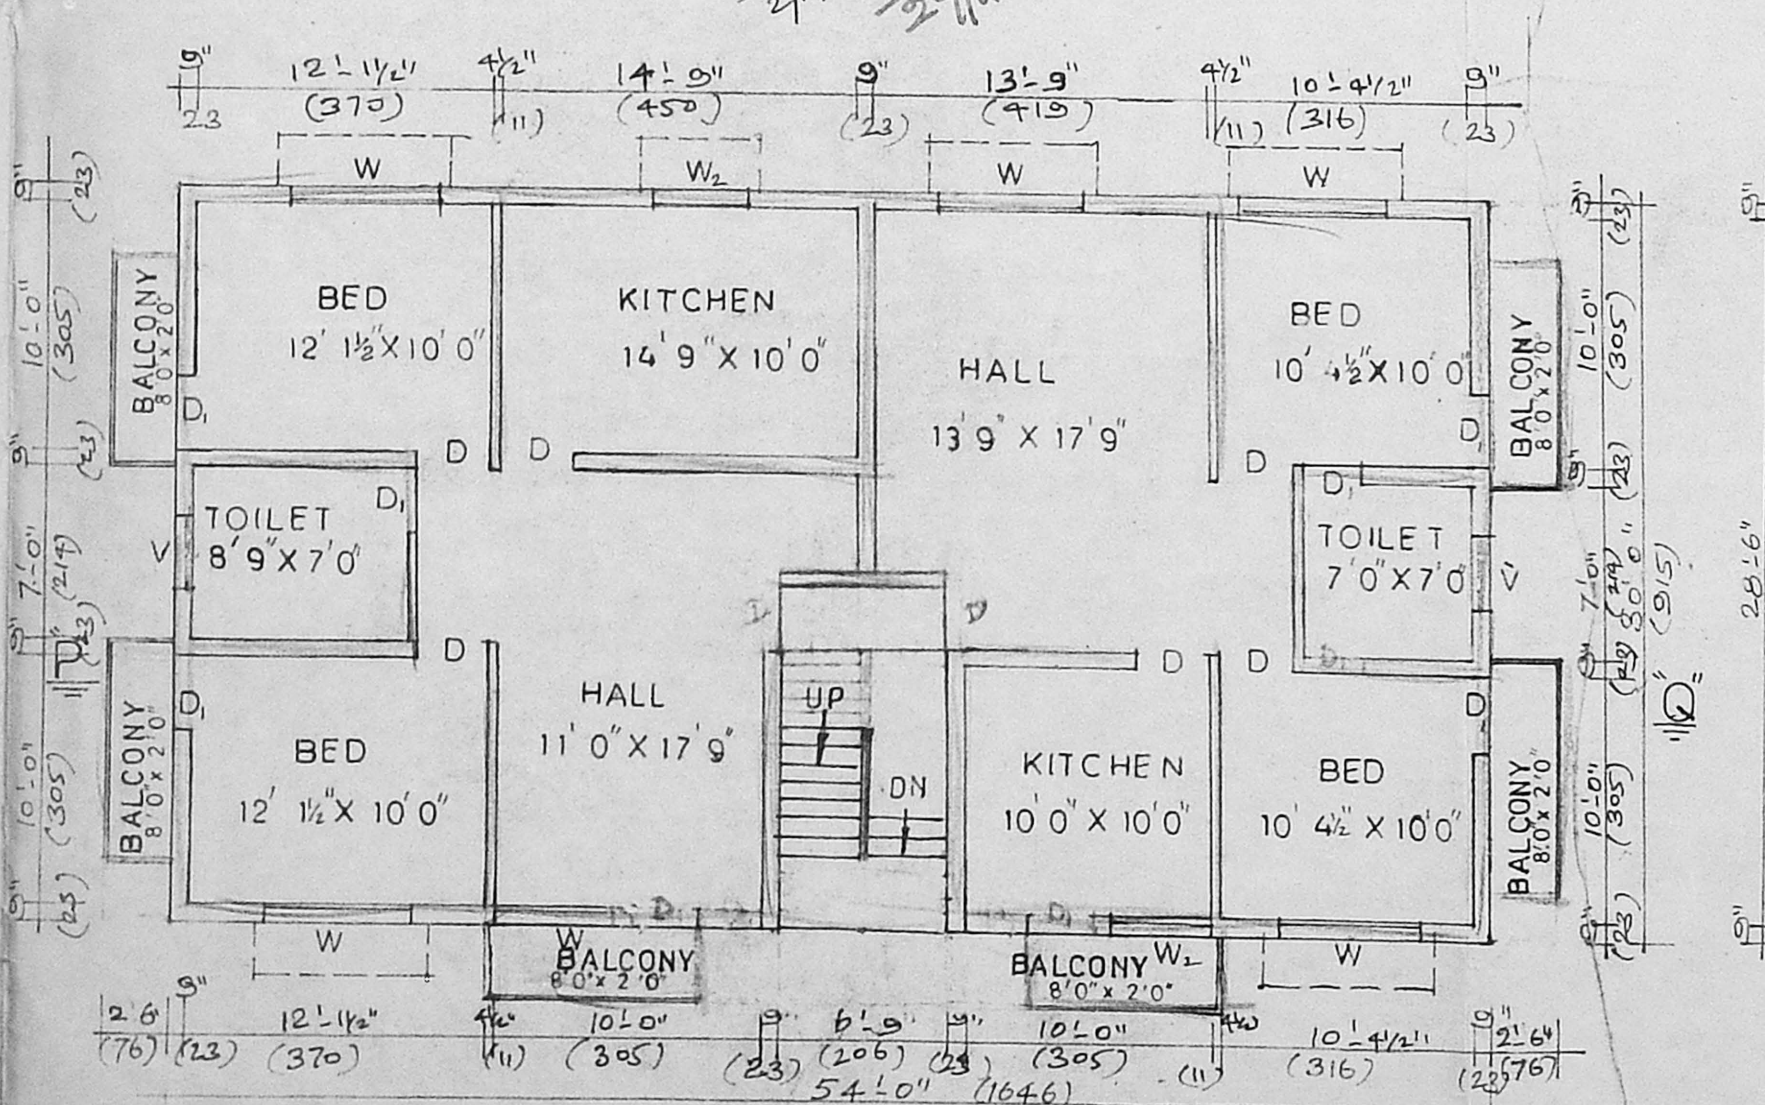

FIRST FLOOR PLAN

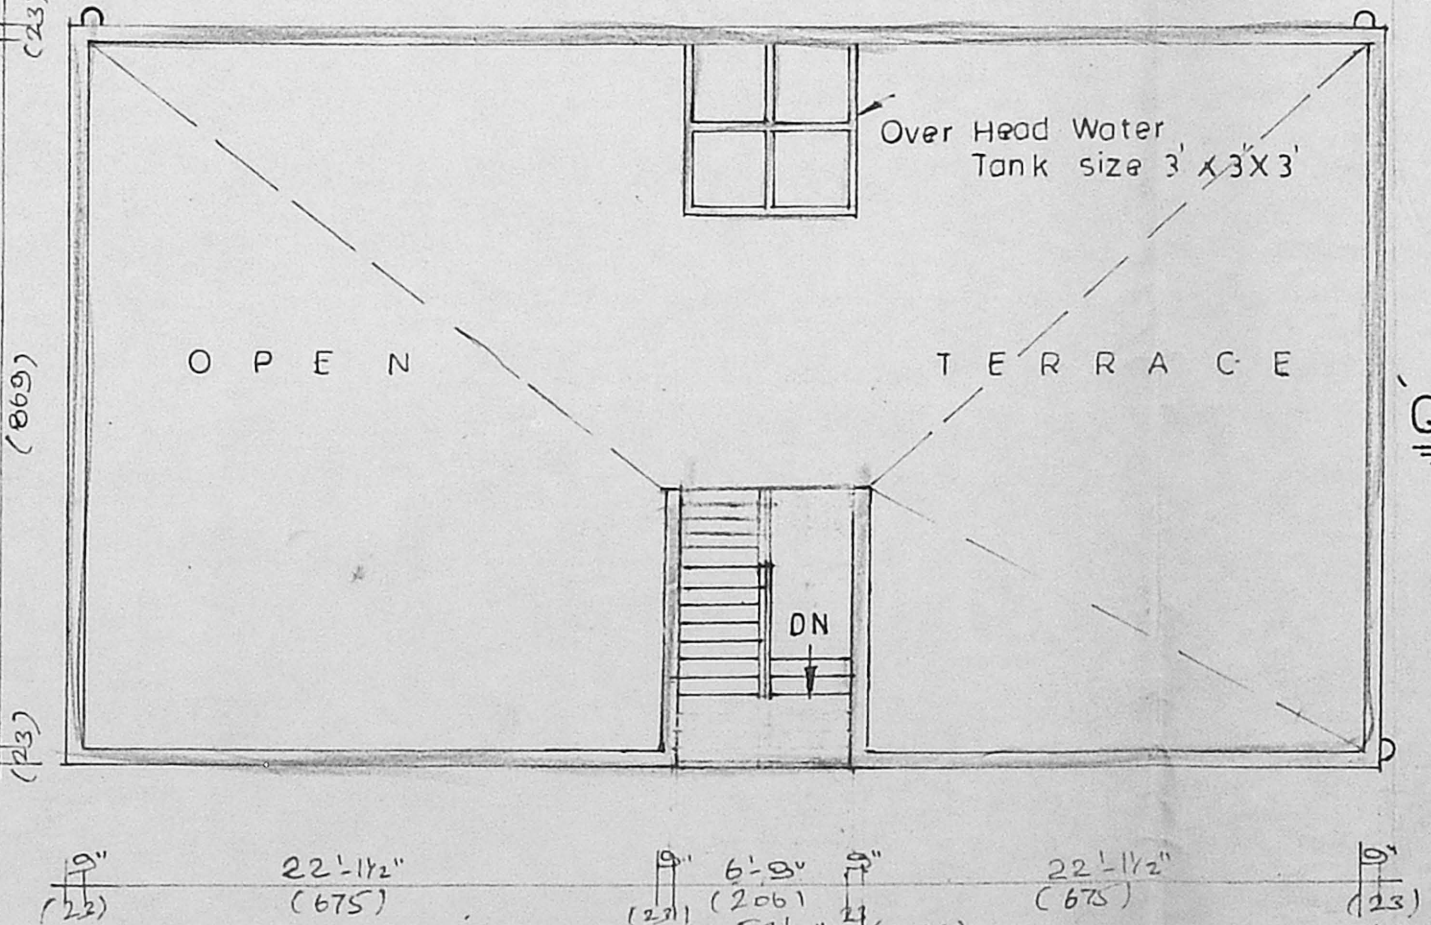

TERRACE FLOOR PLAN