



Revised Plan
Dt: 18/10/96


APPROVED
C.M.D.A (B) / P.P. No. 1
C. No. B-3/18699/96
Asst. Scrutiny P. A.
AP. 13/11/96
D.P.

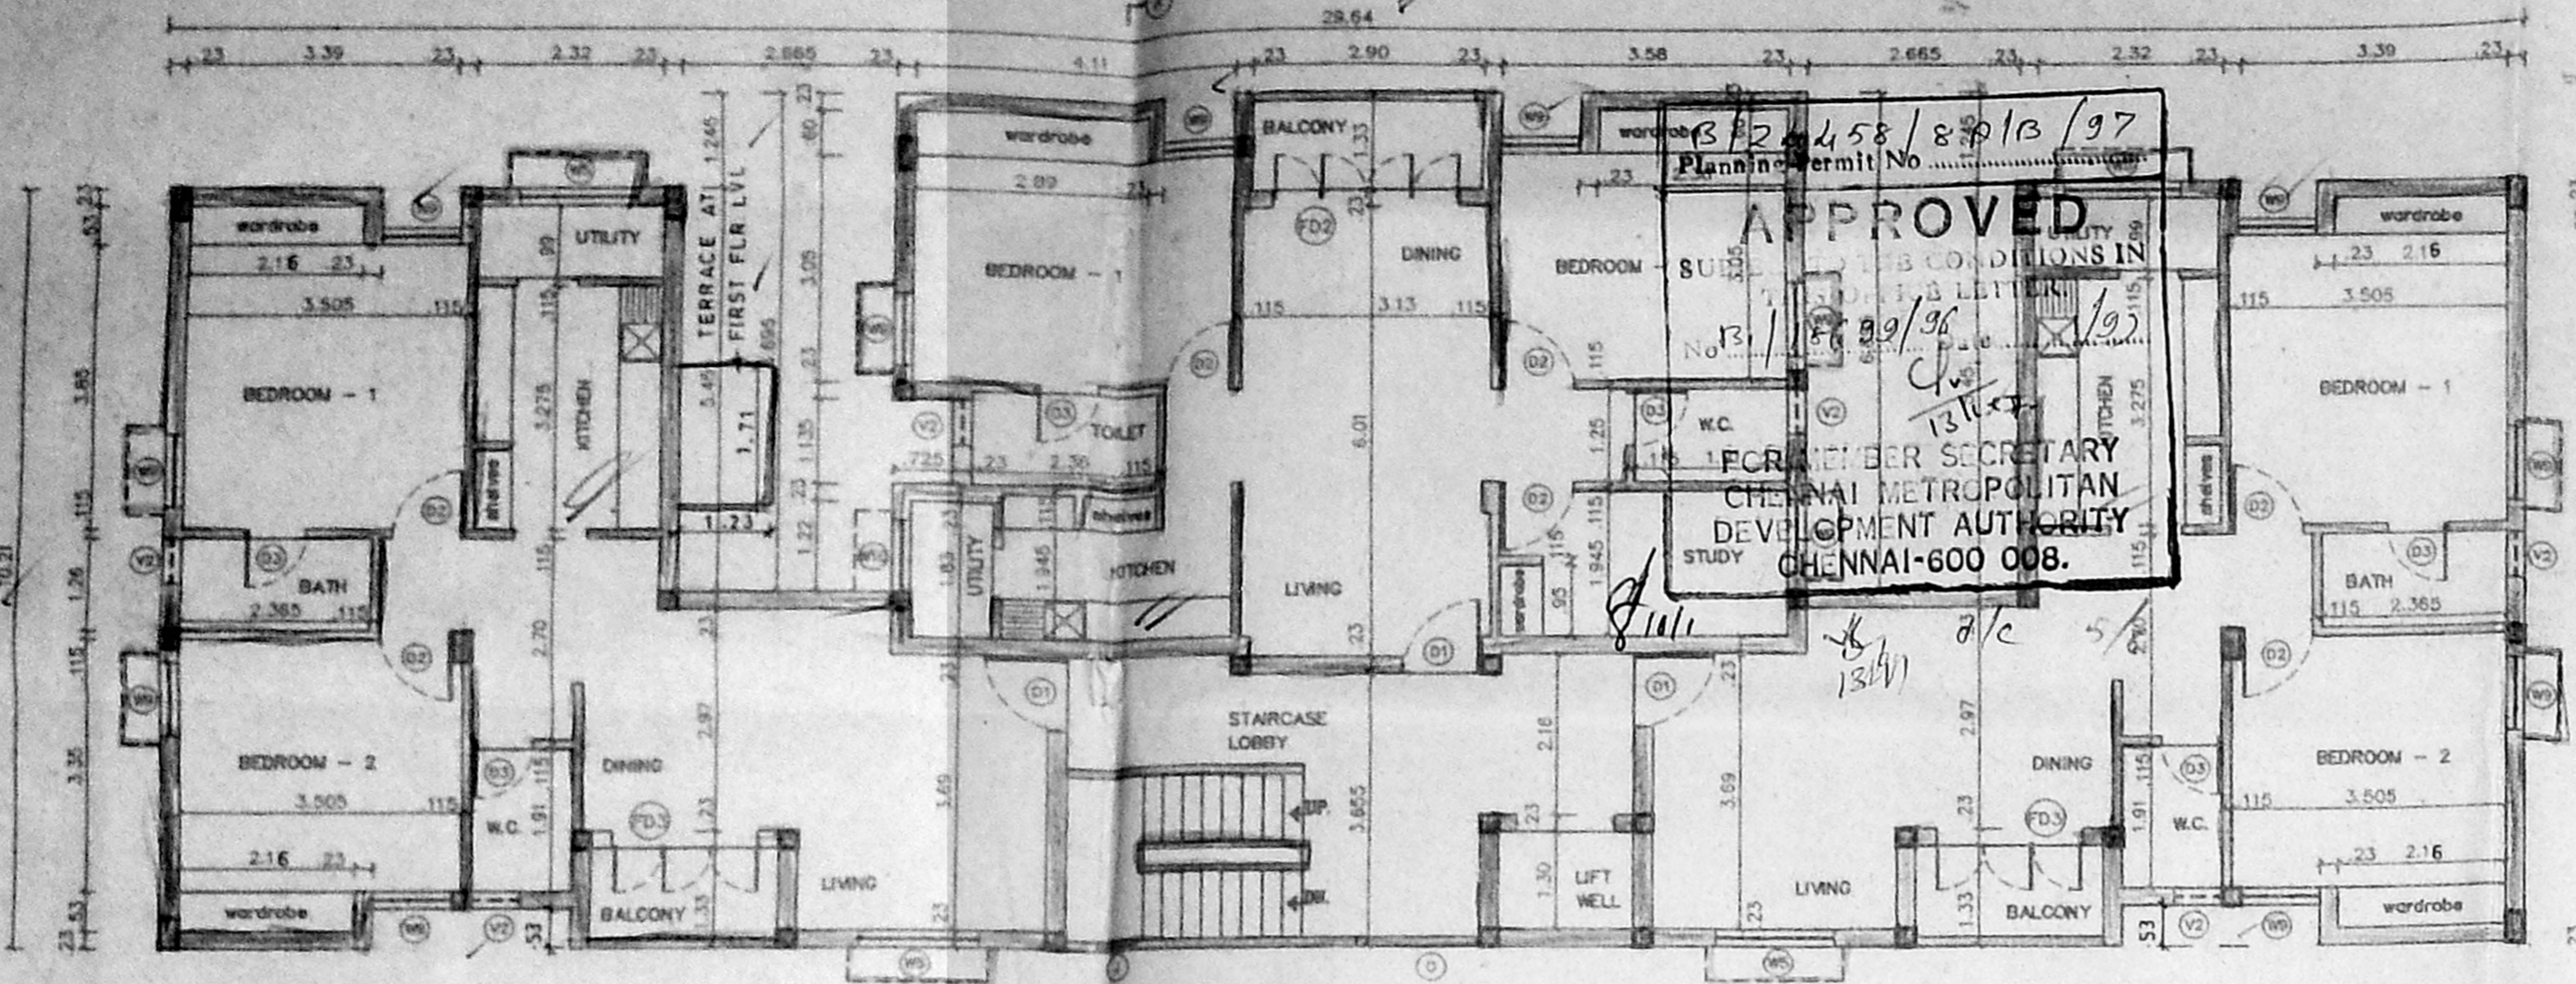


THIRD FLOOR PLAN

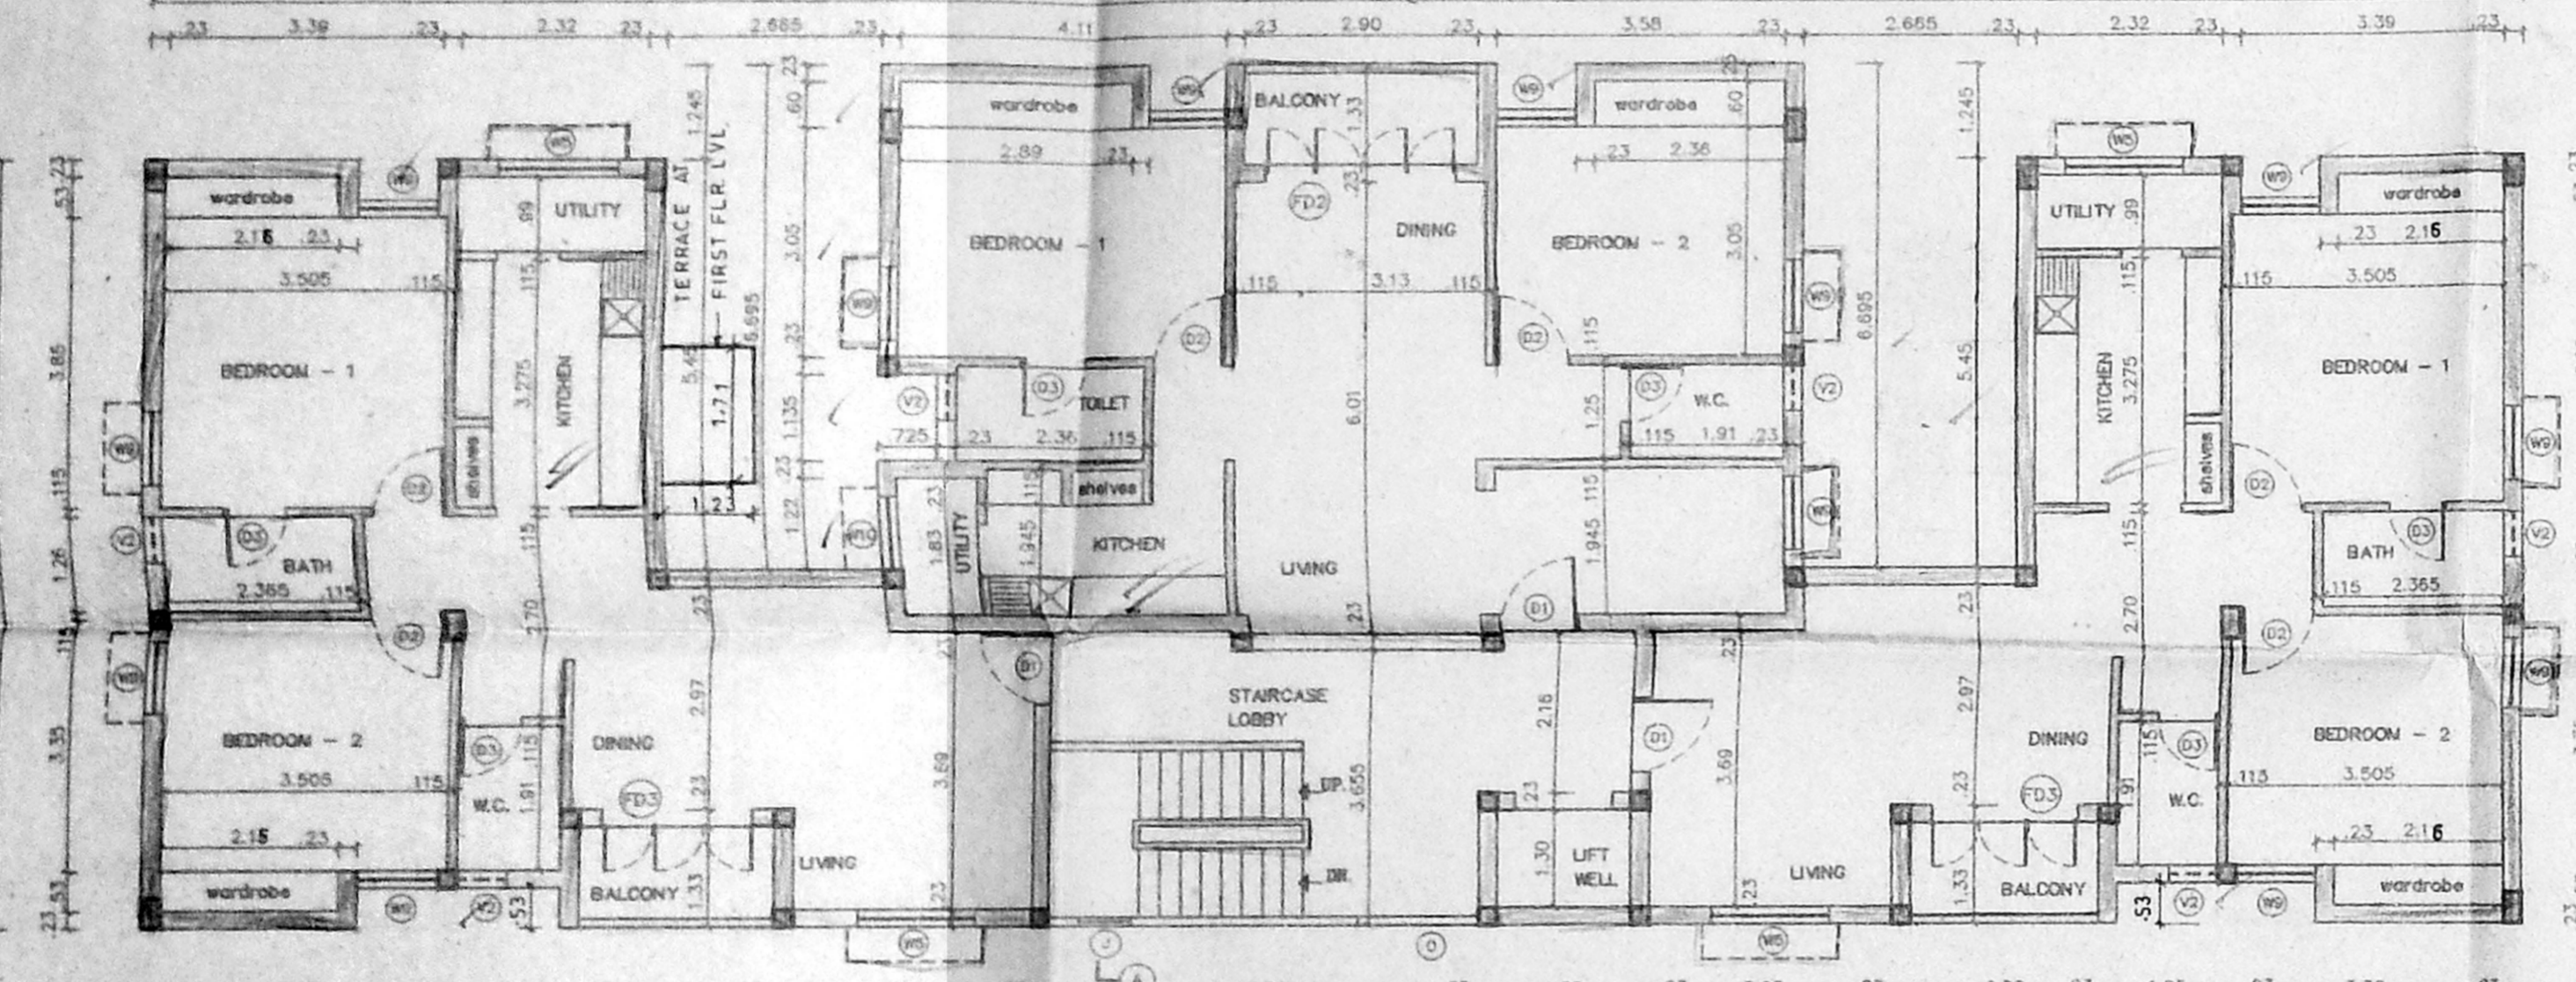


FIRST & SECOND FLOOR PLAN

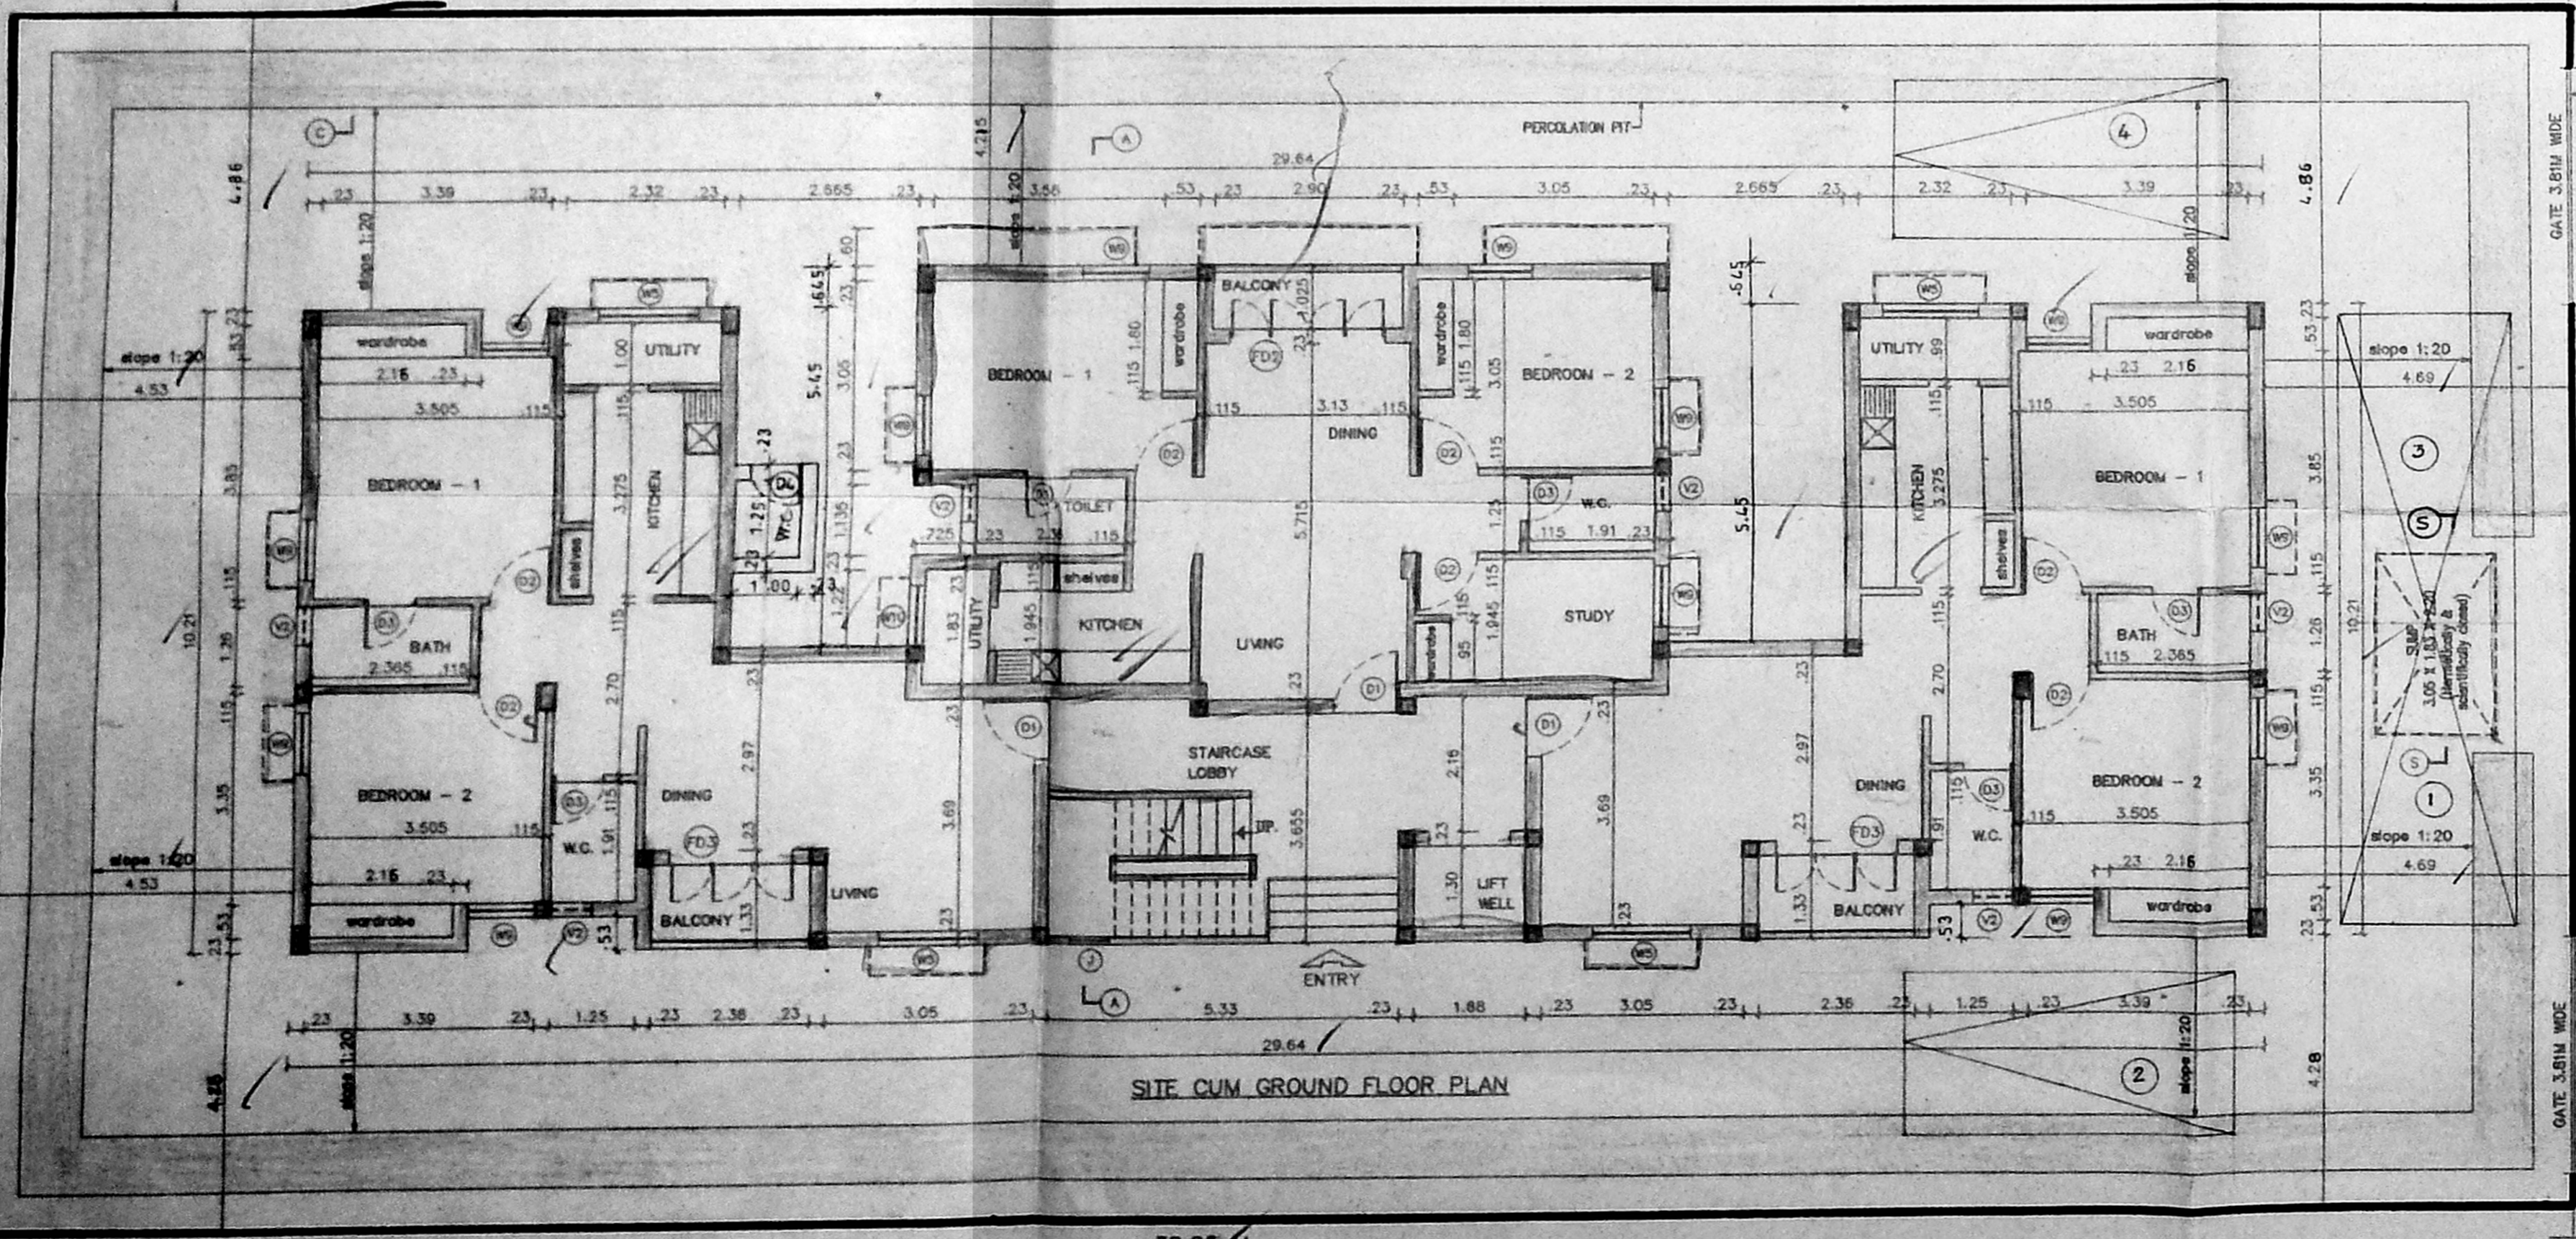


SITE CUM GROUND FLOOR PLAN

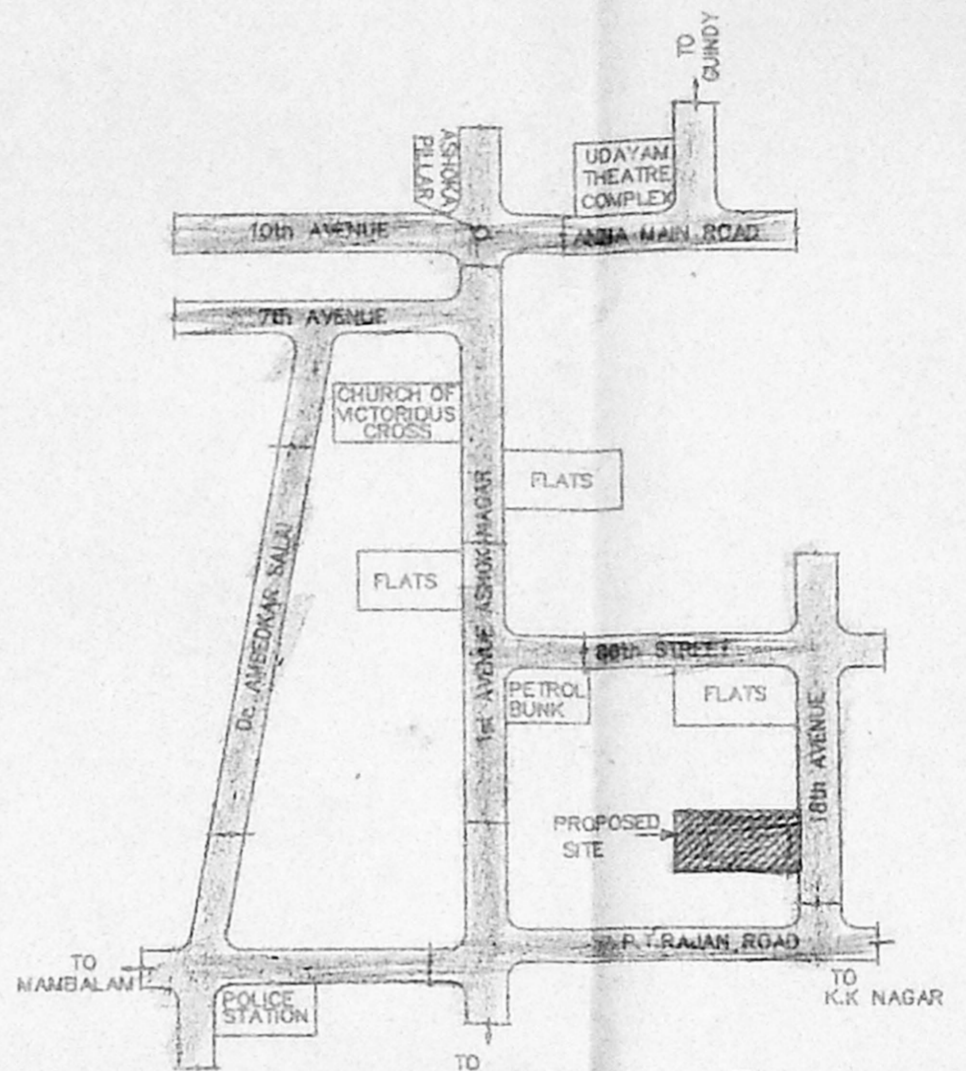


KEY PLAN (NOT TO SCALE)

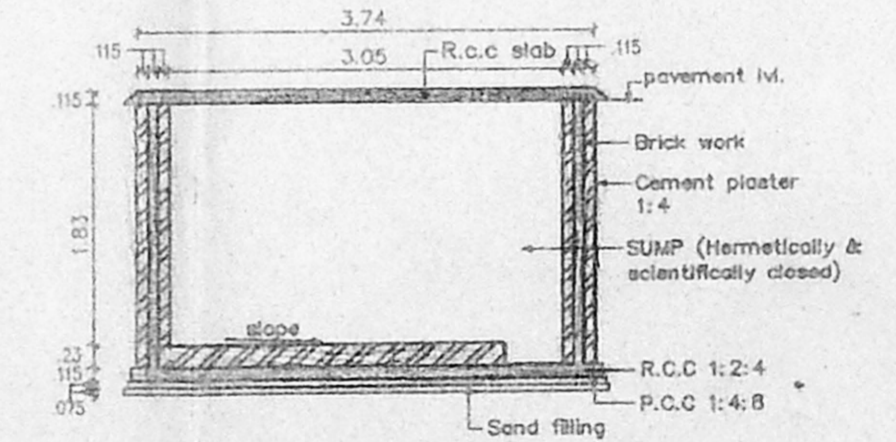


SECTION SS SECTION OF SUMP SCALE 1:100

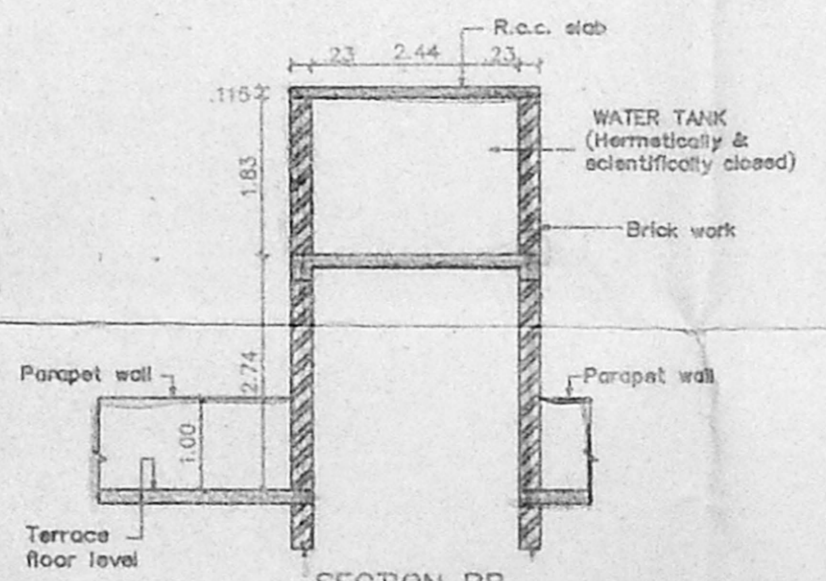


SECTION BB SECTION OF WATER TANK SCALE 1:100

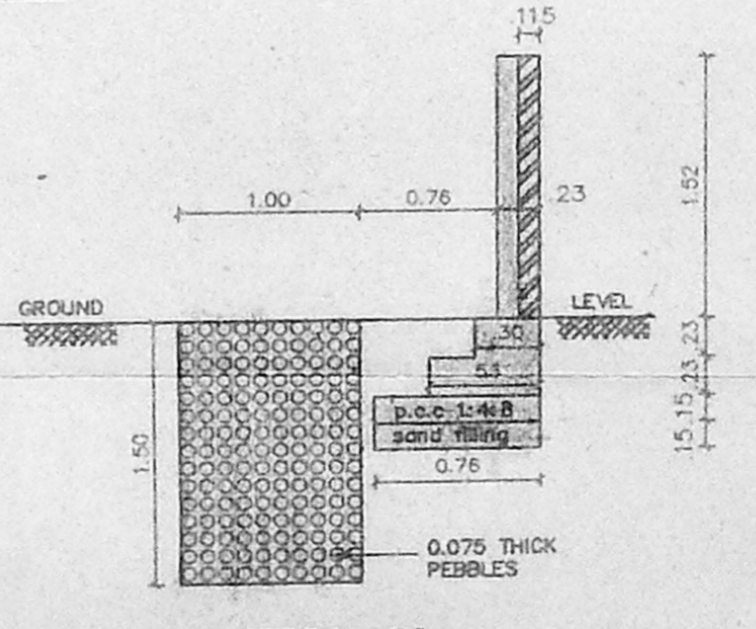

SECTION CC SCALE 1:50

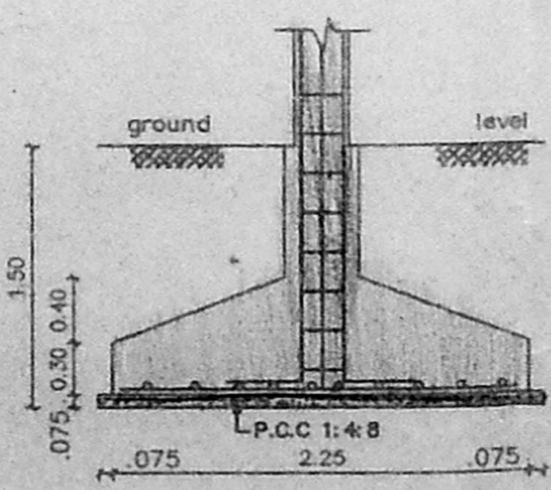

SECTION - DD SCALE 1:50

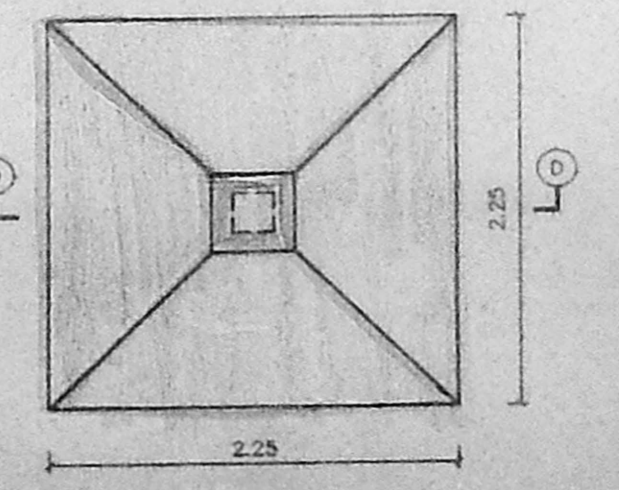

PLAN OF FOUNDATION SCALE 1:50

LEGEND		
CODE	SIZE	DESCRIPTION
FD2	2.36 x 2.18	COUNTRY WOOD FRAMED FRENCH DOOR (painted)
FD3	1.63 x 2.18	COUNTRY WOOD FRAMED FRENCH DOOR (painted)
D1	1.00 x 2.18	TEAK WOOD FRAMED FLUSH DOOR
D2	0.91 x 2.18	COUNTRY WOOD FRAMED FLUSH DOOR
D3	0.76 x 2.18	COUNTRY WOOD FRAMED FLUSH DOOR
D4	0.76 x 2.18	COUNTRY WOOD FRAMED FLUSH DOOR WITH VENTILATOR
W5	1.475 x 1.37	STEEL GLAZED WINDOW
W9	0.975 x 1.37	STEEL GLAZED WINDOW
V1	0.91 x 0.66	STEEL GLAZED VENTILATOR
V2	0.61 x 0.94	STEEL GLAZED VENTILATOR
O	1.52 x 1.117	OPENING
J	.60 x .91	R.C.C. JALLY

SPECIFICATION	
SL.NO	DESCRIPTION
1.	P.C.C 1:4:8 IN FOUNDATION
2.	SAND FILLING IN FOUNDATION
3.	BRICK WORK IN C.M 1:6
4.	R.C.C. WORK FOR SLABS, LINTELS & BEAMS Etc.
5.	PLASTERING IN C.M 1:5 EXTERNAL & 1:4 INTERNAL
6.	MOSAIC TILED FLOORING
7.	WEATHERING COURSE OF BRICK JELLY LIME CONC.
8.	CONCRETE BLOCK INFILL

AREA STATEMENT	
PLOT AREA	752.1367 M ²
BUILT UP AREA	1126.146675 M ²

COLOUR INDEX	
PROPOSED CONSTRUCTION	
BOUNDARY OF SITE	
ROAD	


R.NO	DATE	ZONE	REVISIONS	INITIAL

1927 226 M	25-01-96	1:100	KANAKAVA VALLCORT	R. Nanda	25.10.96
------------	----------	-------	-------------------	----------	----------

PROPOSED CONSTRUCTION OF FLATS AT DOOR No. 32, 18TH AVENUE, ASHOK NAGAR, MADRAS - 600 083.
PLOT No. : A22,
T.S. No. : 25,
BLOCK No. : 30,
TALUK : MAMBALAM-GUNDY,
DIV. No. : 122 (NEW), 114 (OLD),
ZONE No. : VIII (NEW) VII (OLD)
VILLAGE : KODAMBAKKAM.

OWNER'S SIGNATURE
[Signature]


LICENSE No 306/96-97
LICENSED SURVEYOR
SHEET No. 1/2

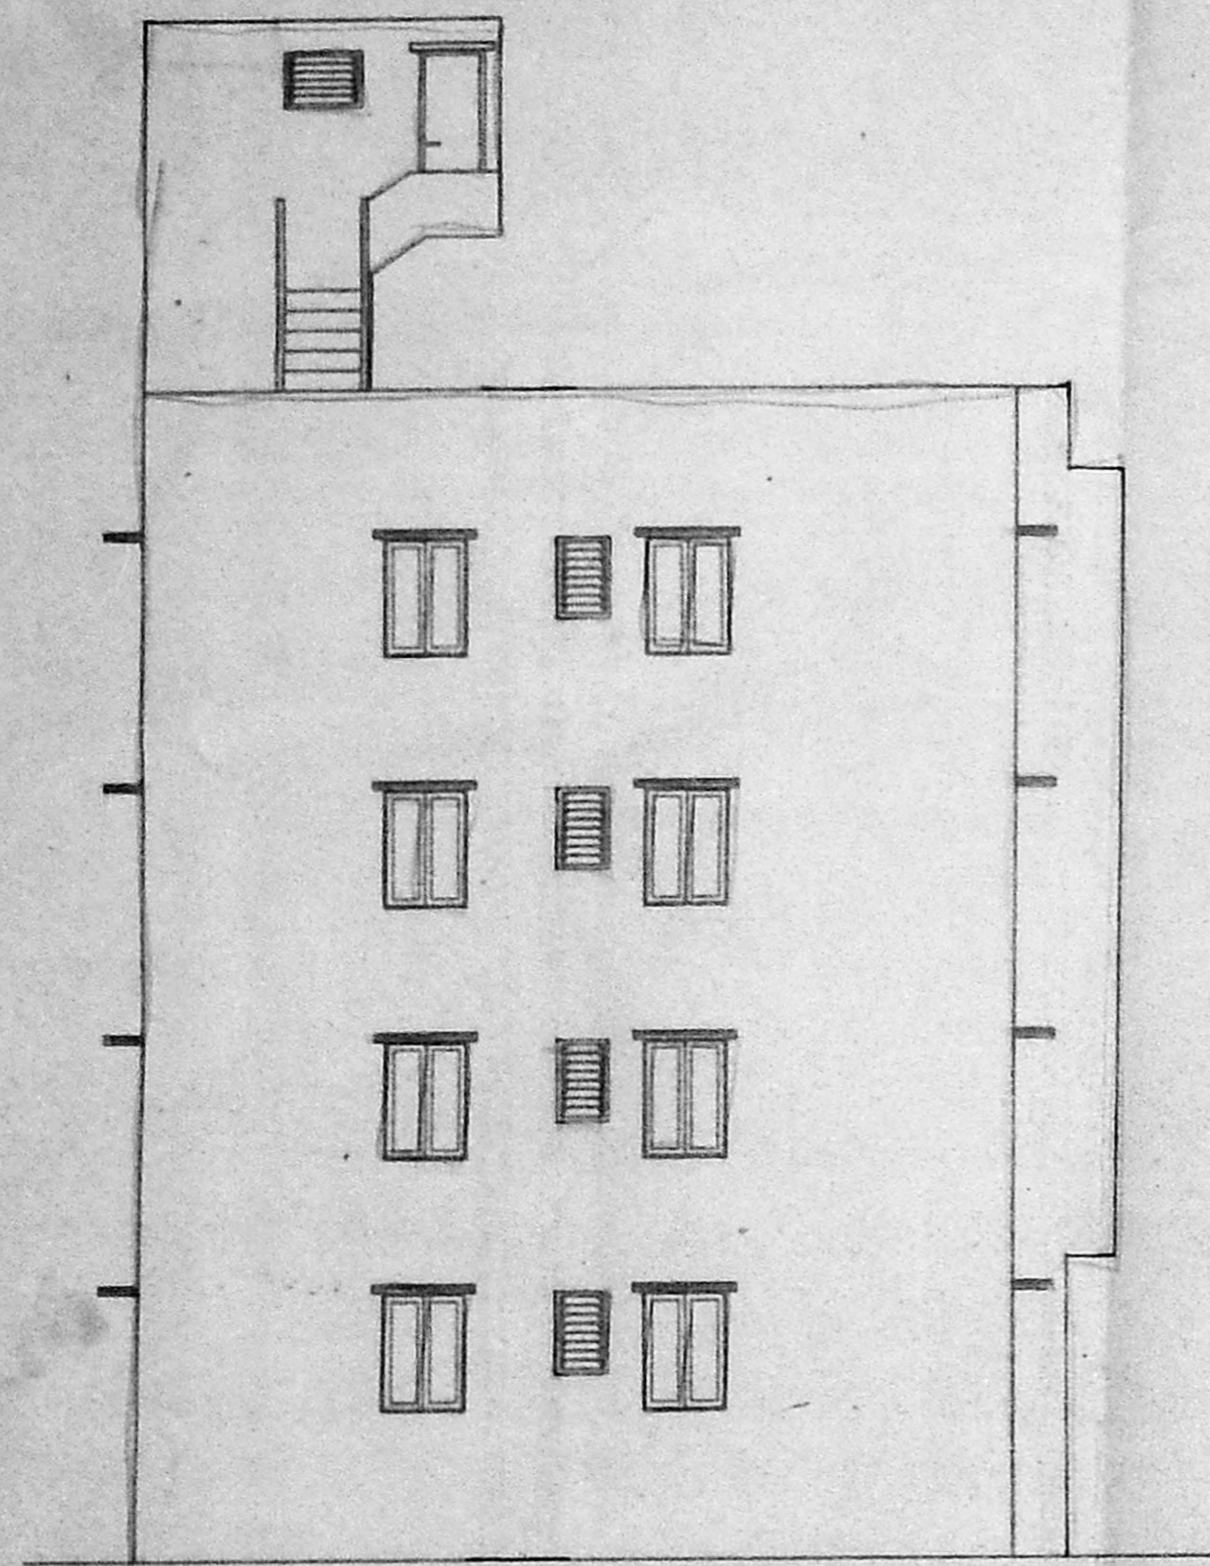

FRONT ELEVATION

B/24458/8B/B/97
 Planning Permit No.
APPROVED
 SUBJECT TO THE CONDITIONS IN
 THE PERMIT LETTER.
 Dt. 18/09/96
 FOR MEMBER SECRETARY
 CHENNAI METROPOLITAN
 DEVELOPMENT AUTHORITY
 CHENNAI-600 008.

File 13/97/17875
d/c

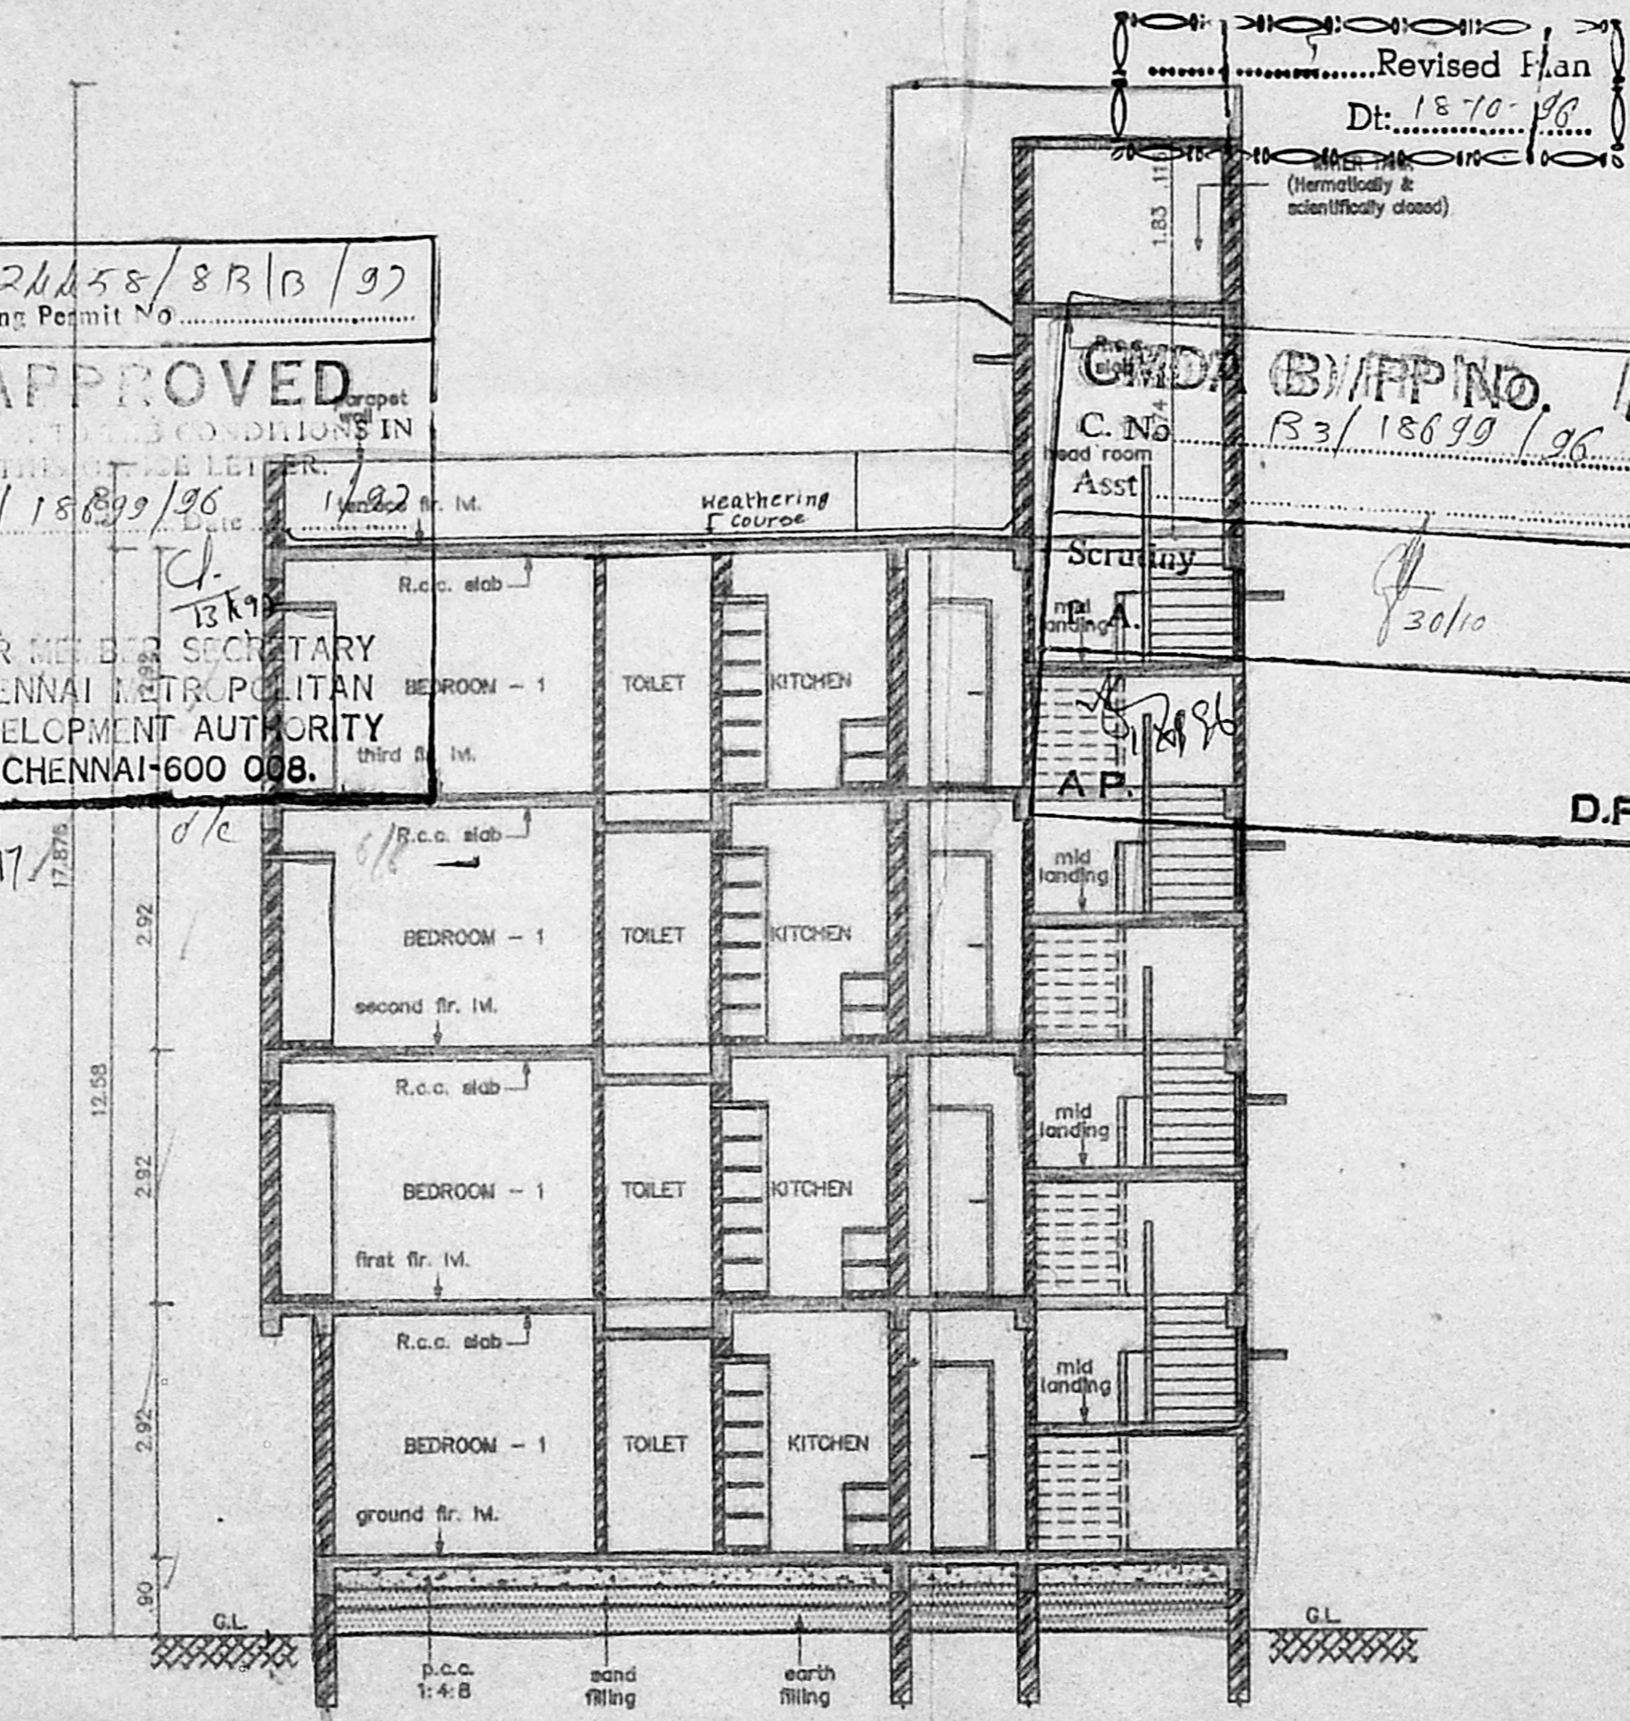

SECTION - AA

Revised Plan
 Dt. 18/10/96
 (hermetically & scientifically closed)

CMD (B)/PP NO. 11
 C. No.
 Asst.
 Dt. 30/10

AP.

D.P.

SPECIFICATION

SL NO	DESCRIPTION
1.	P.C.C. 1:4:8 IN FOUNDATION
2.	SAND FILLING IN FOUNDATION
3.	BRICK WORK IN C.M. 1:6
4.	R.C.C. WORK FOR SLABS, LINTELS & BEAMS Etc.,
5.	PLASTERING IN C.M. 1:5 EXTERNAL & 1:4 INTERNAL
6.	MOSAIC TILED FLOORING.
7.	WEATHERING COURSE OF BRICK JELLY LIME CONC.
8.	CONCRETE BLOCK INFILL

COLOUR INDEX


PROPOSED CONSTRUCTION	
BOUNDARY OF SITE	
ROAD	

R.No	DATE	ZONE	REVISIONS	INITIAL

2 228 226 M	25-01-96	1 : 100	KANAKAVA VALLCOR2	0	R.Nanda	
PRG. NO.	DATE	SCALE	FILE	REV	DRN. BY	CHD. BY

PROPOSED CONSTRUCTION
 OF FLATS AT DOOR No. 32,
 18th AVENUE, ASHOK NAGAR,
 MADRAS - 600 083.
 PLOT No. : A22,
 T.S. No. : 25,
 BLOCK No. : 30.,
 TALUK : MAMBALAM-GUINDY,
 DIV. No. : 122 (NEW), 114 (OLD),
 ZONE No. : VIII (NEW) VII (OLD)
 VILLAGE : KODAMBAKKAM.

2B...

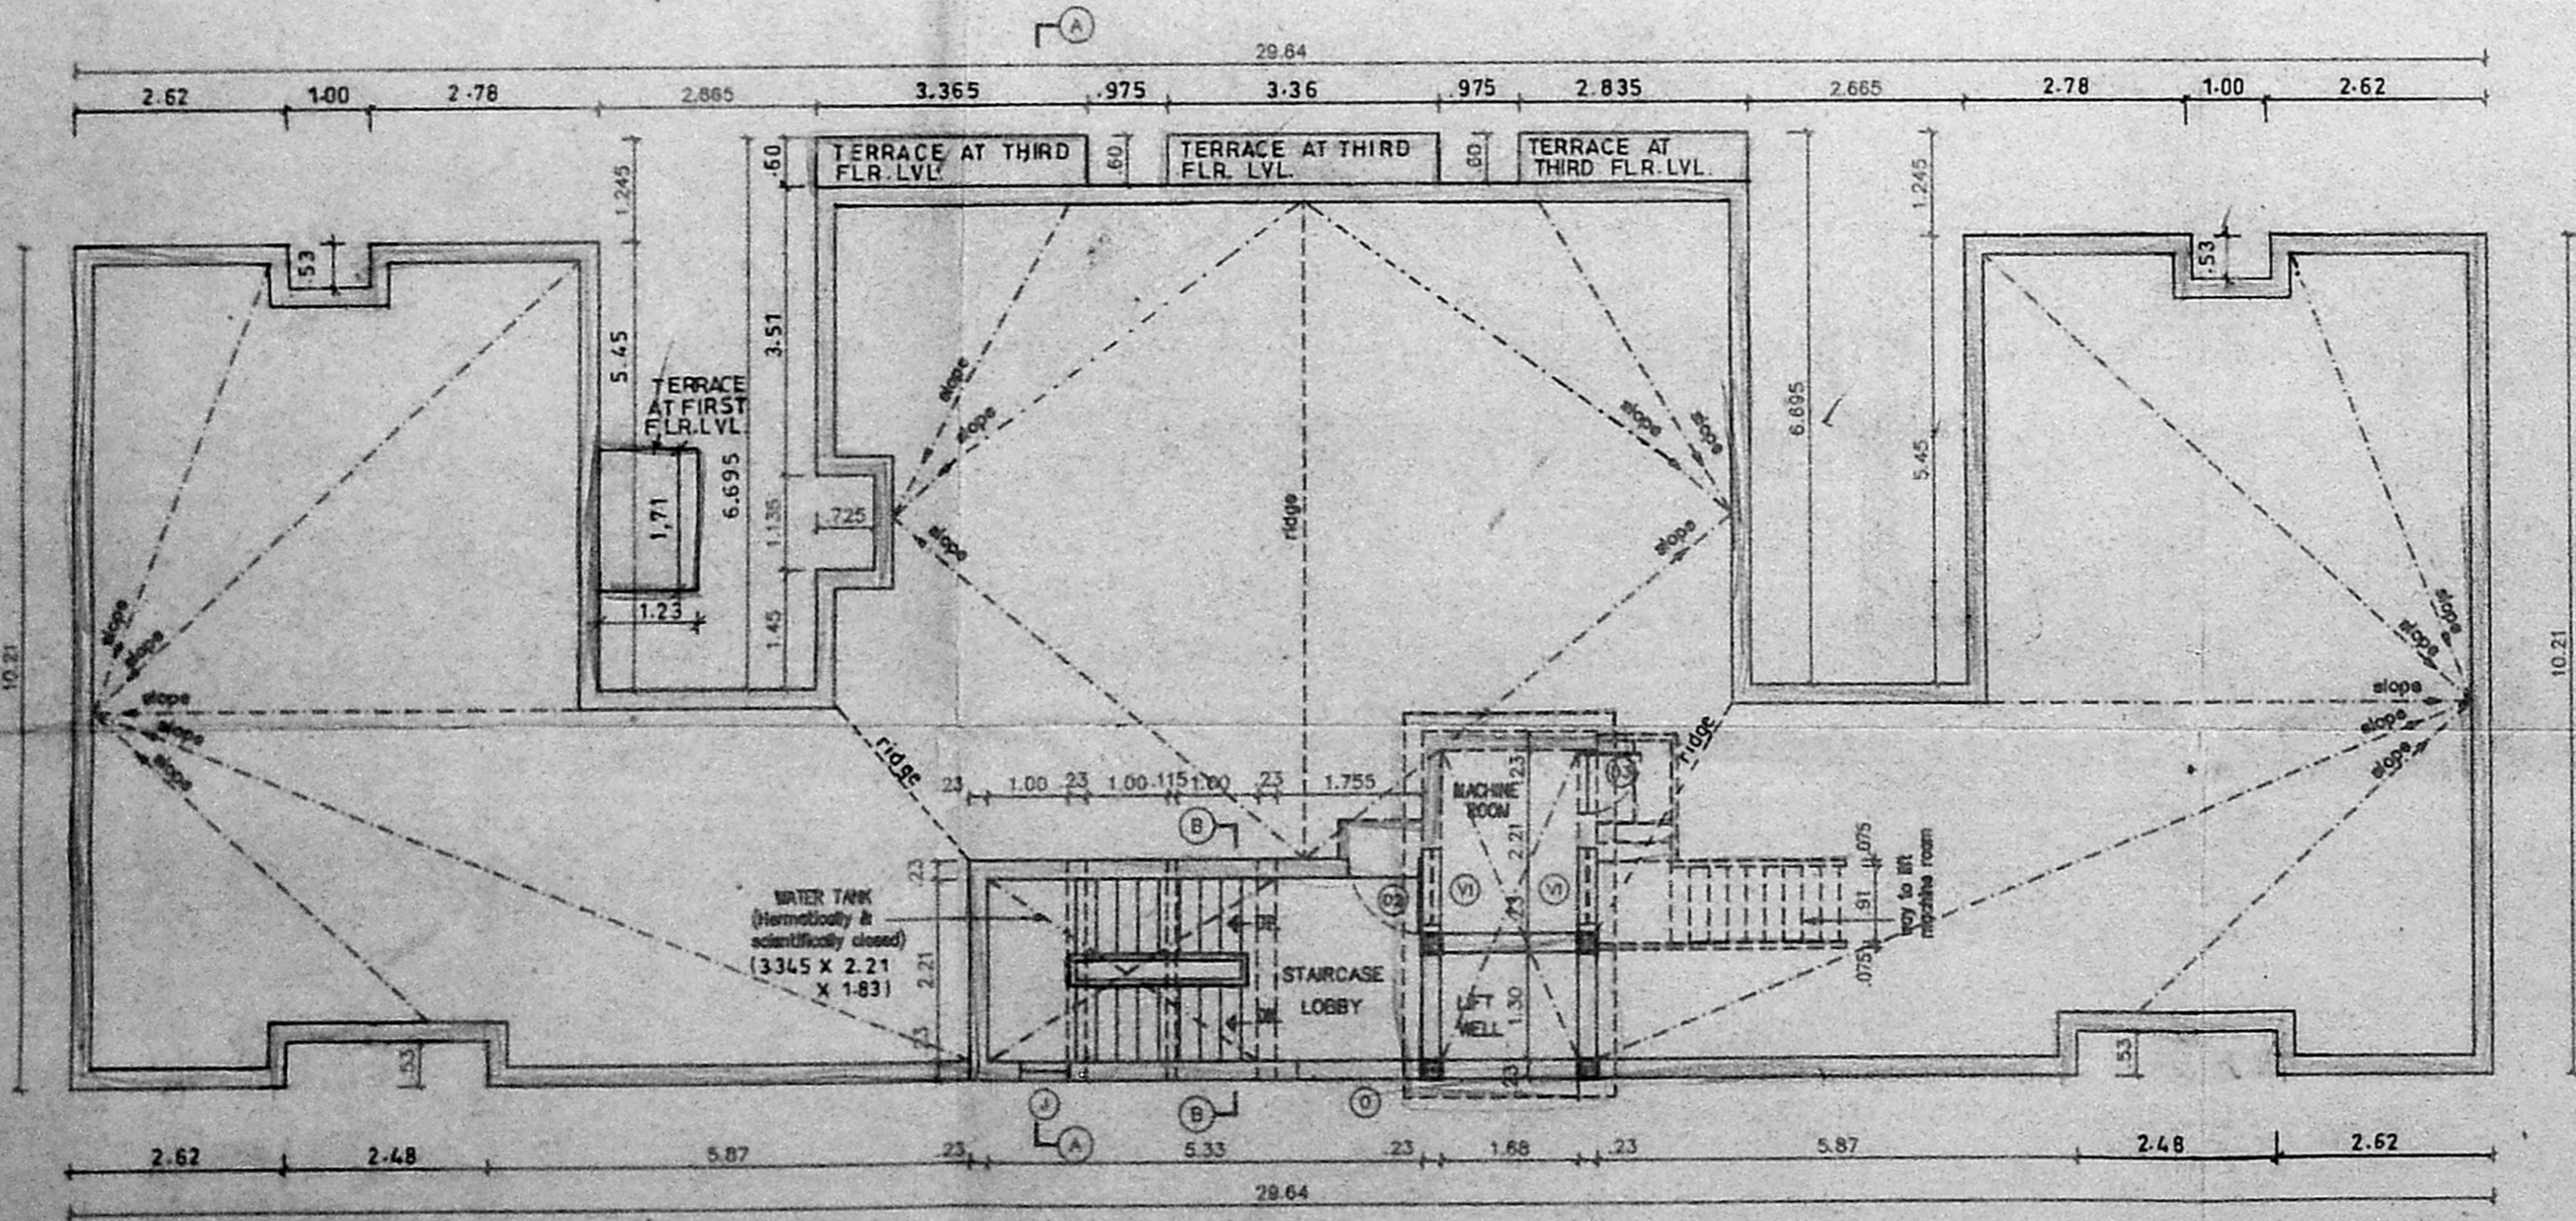

TERRACE FLOOR PLAN

OWNER'S SIGNATURE

[Signature]
 M. S. RAMAN
 Licensed Surveyor



LICENSE No. 306/96-97

LICENSED SURVEYOR

SHEET No. 2/2