



B/23797/532/96  
 Planning Permit No.  
**APPROVED**  
 SUBJECT TO THE CONDITIONS IN THIS OFFER LETTER.  
 No. B/19948/96 Date - - 96  
 FOR MEMBER SECRETARY  
 CHENNAI METROPOLITAN  
 DEVELOPMENT AUTHORITY  
 CHENNAI-600 008.


**CMDA (B)/PP NO. 1**  
 C.No. B/1 19948/96  
 Ass't. P.  
 25/11/96  
 Surveying  
 PARAPET WALL  
 P. A. WEATHERING COURSE  
 AP.

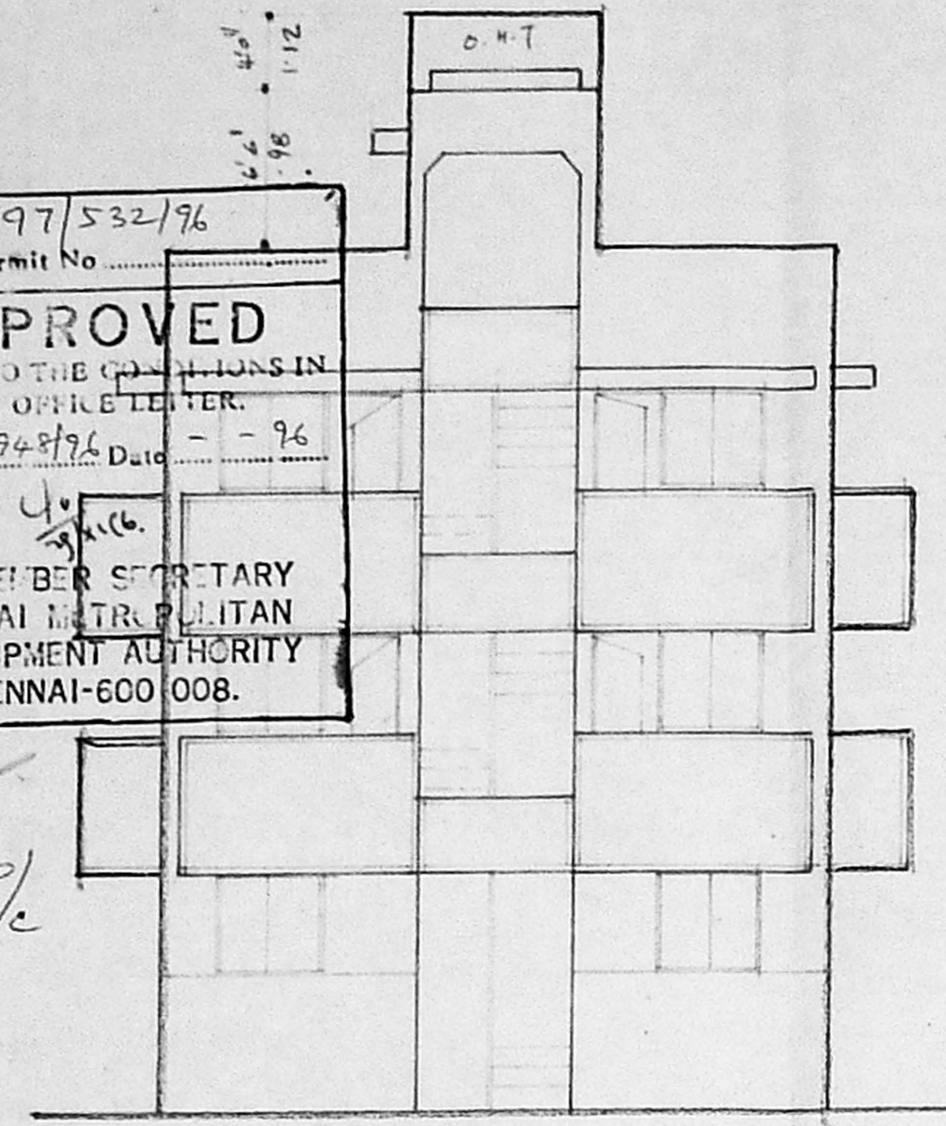


FRONT ELEVATION

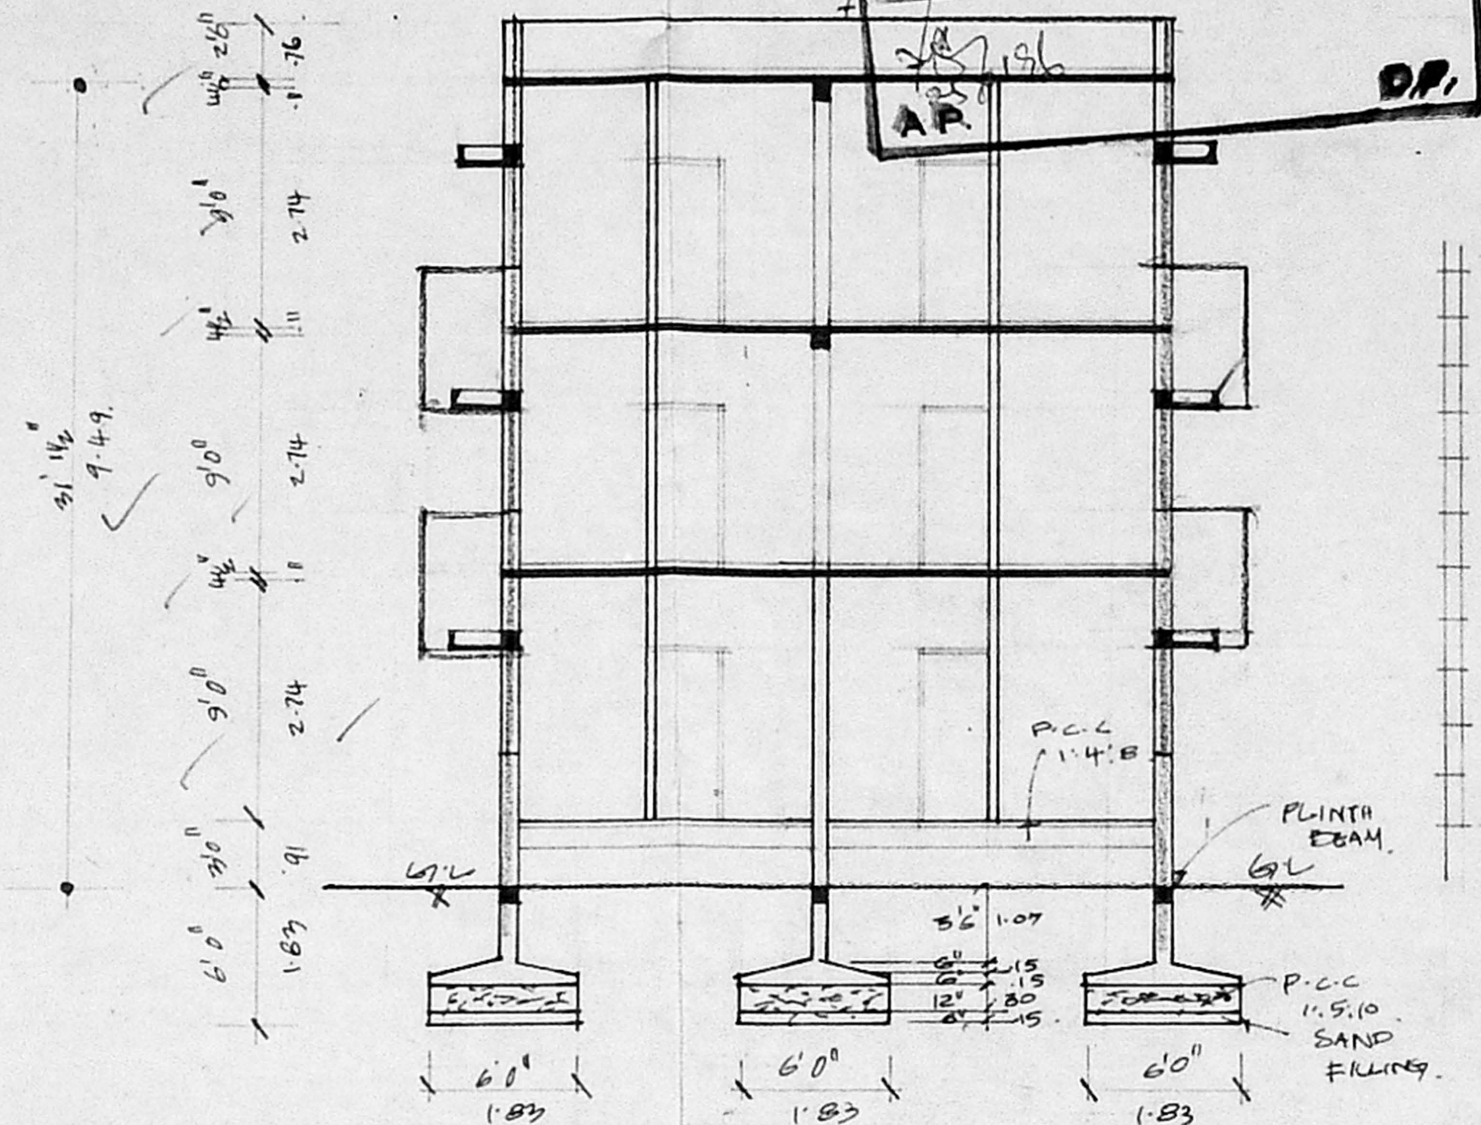

SECTION ON AD

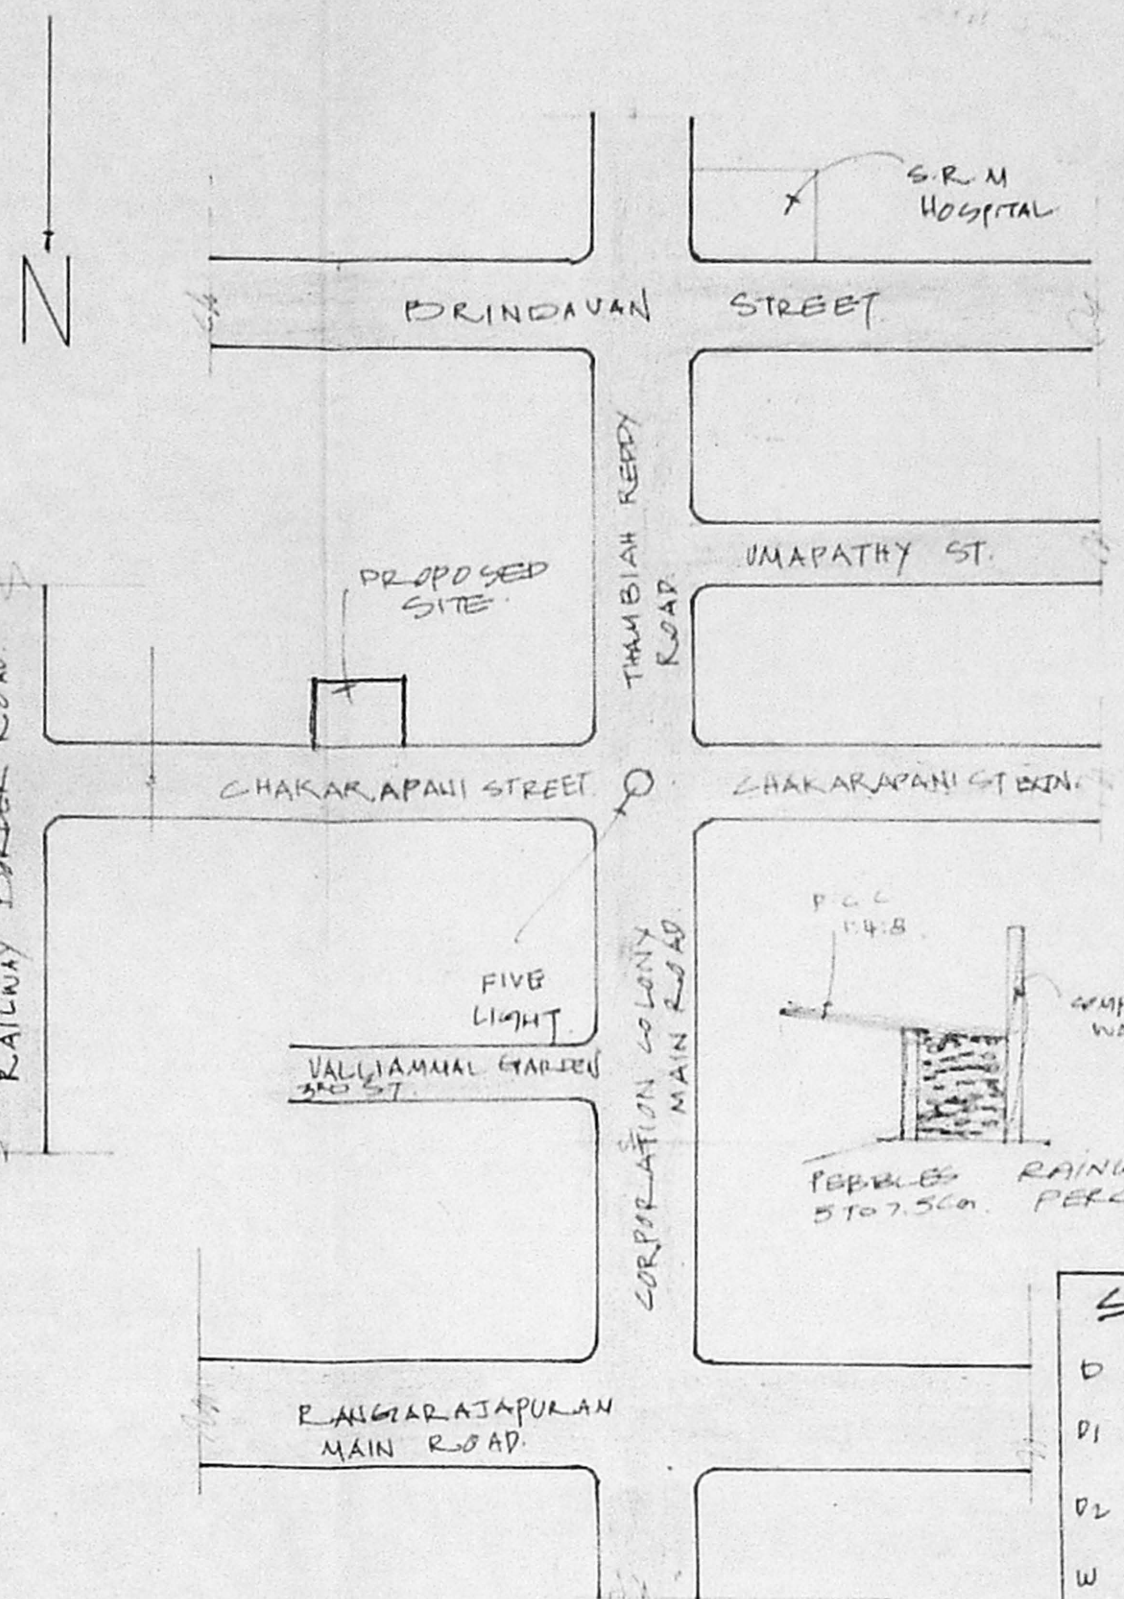

KEY PLAN

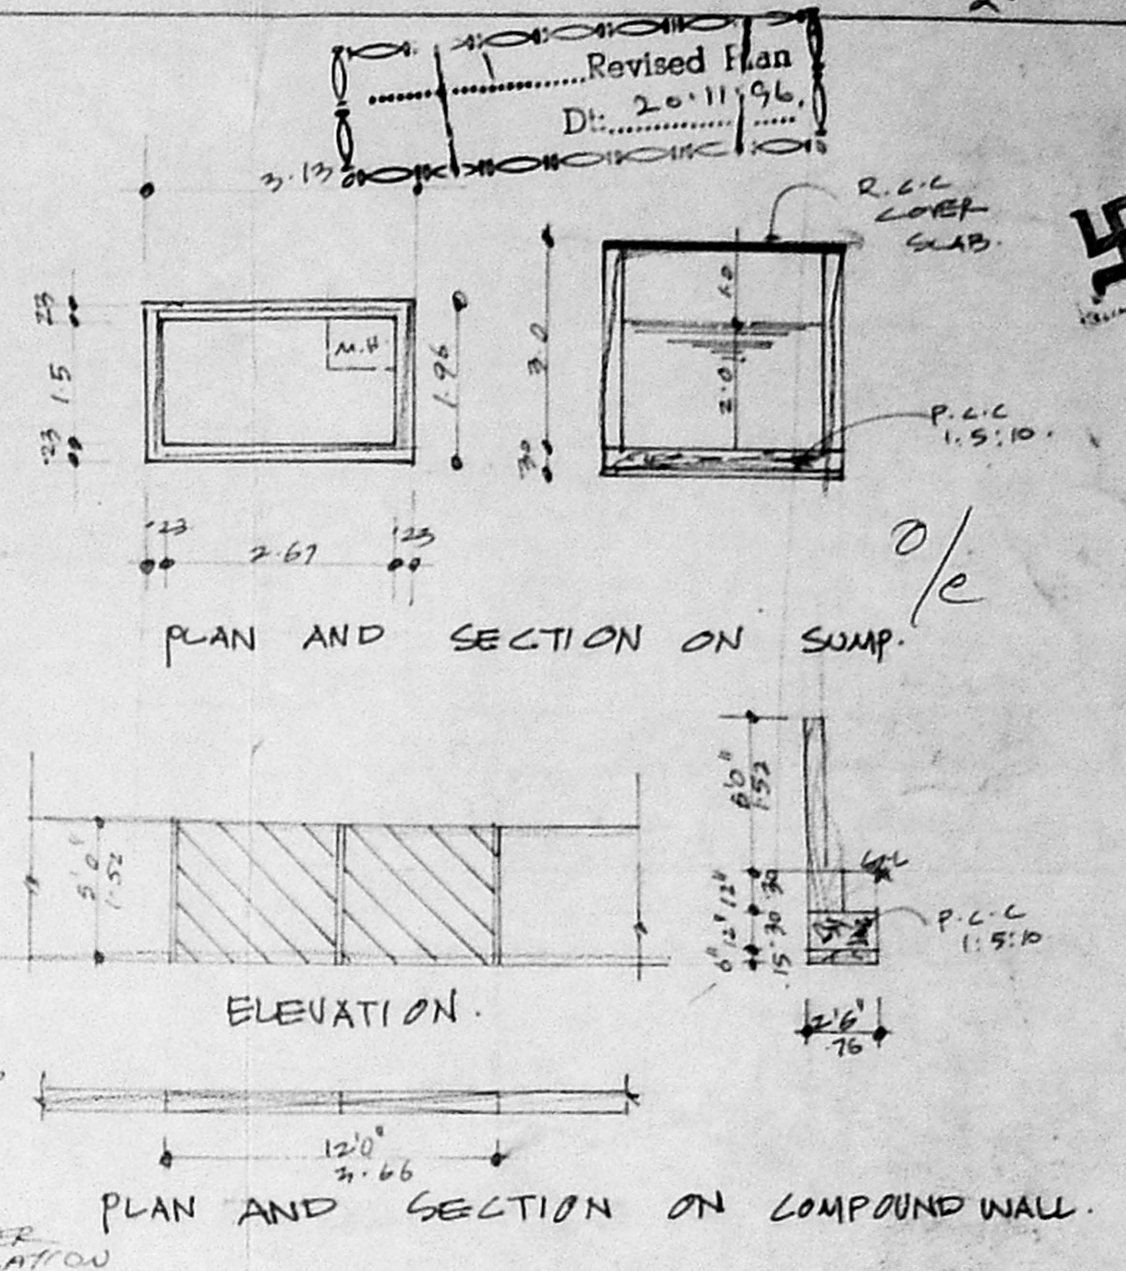

PLAN AND SECTION ON SWAMP.

ELEVATION.

PLAN AND SECTION ON COMPOUND WALL.

SCHEDULE OF JOINERIES			COLOUR INDEX	
D	DOOR	7'0" x 7'0"	10 X 213	PROPOSAL
D1	DOOR	3'0" x 7'0"	91 X 213	ROAD / STREET
D2	DOOR	2'6" x 7'0"	76 X 213	BOUNDARY / SITE
W	WINDOW	4'6" x 4'6"	131 X 137	
W1	WINDOW	4'0" x 4'6"	122 X 137	
W2	WINDOW	3'0" x 4'6"	91 X 137	
V	VENTILATOR	7'0" x 2'6"	91 X 61	

**AREA STATEMENT.**


PLOT EXTENT:	2106.25 SFT. 195.75 M <sup>2</sup> .
GROUND FLOOR:	654.75 SFT. 60.85 M <sup>2</sup> .
FIRST FLOOR:	321.31 SFT. 76.32 M <sup>2</sup> .
SECOND FLOOR:	321.31 SFT. 76.32 M <sup>2</sup> .
TOTAL BUILT UP AREA:	2297.37 SFT. 213.50 M <sup>2</sup> .
PLOT COVERAGE:	38%
F.S.I	1.09

PLAN SHOWING THE PROPOSED CONSTRUCTION OF THE RESIDENTIAL BUILDING AT DOOR NO. 18, CHAKARAPANI STREET, WEST MAMBALAM, MADRAS-83. T.S. NO. 57. EX. NO. 49.


SCALE 1:100

OWNER: *S. Mahalingam*


LICENSED SURVEYOR:  
 K. Narasimhan  
**K. NARASIMHAN, B.E.,**  
 CLASS-I  
 Licensed Surveyor No. 344  
 Corporation of Madras  
 Consulting Engineer:  
 9, R. R. Puram I Street,  
 Kodambakkam, Madras-600024

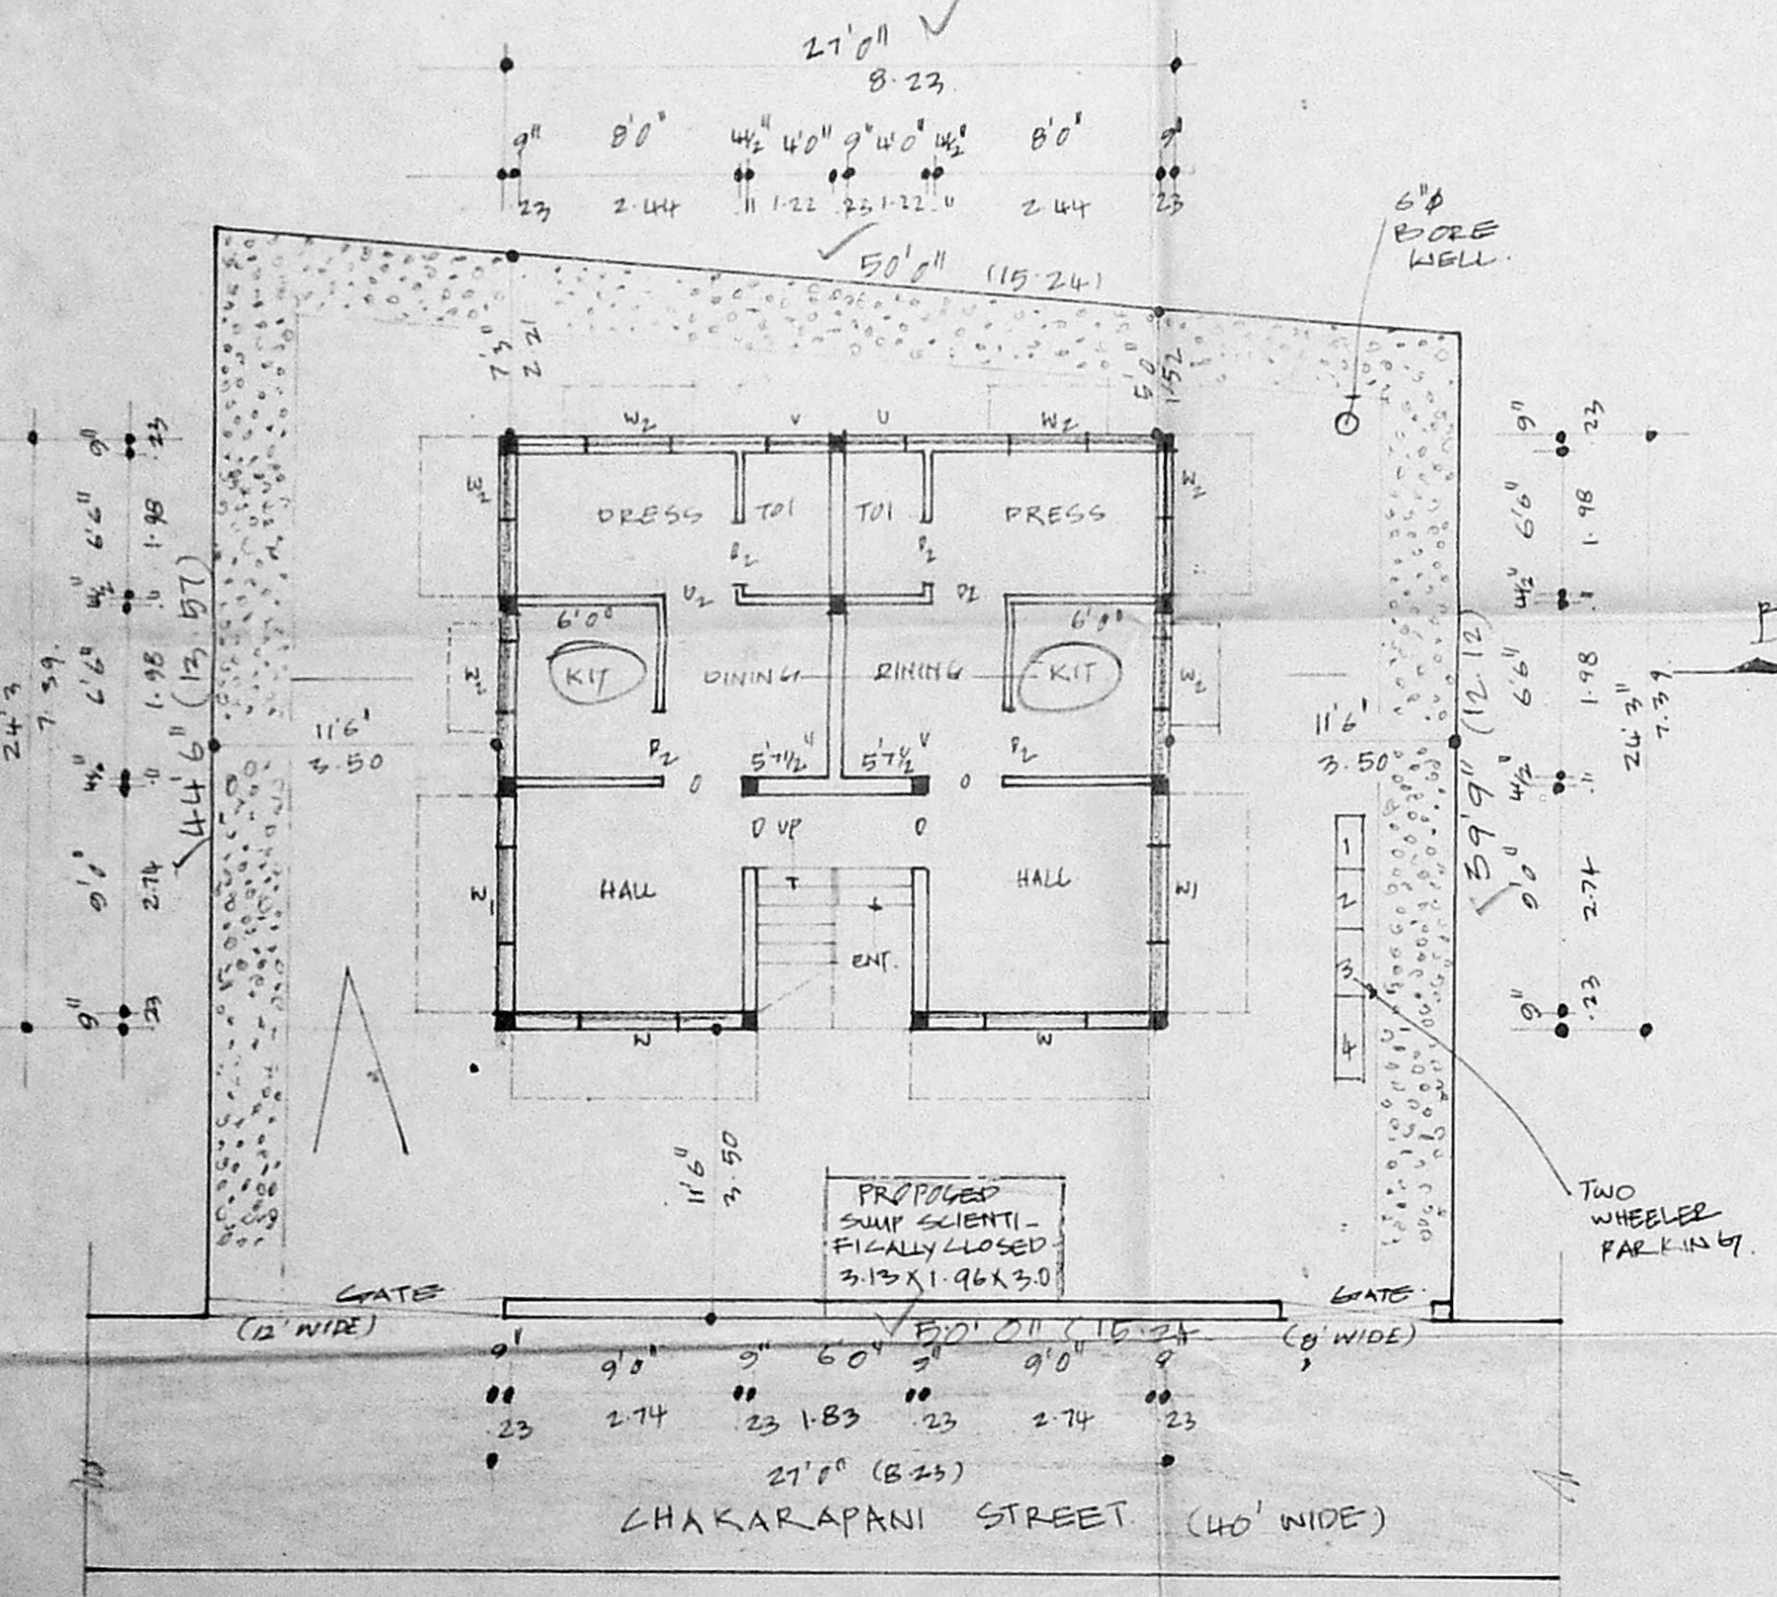

SITE LUM GROUND FLOOR PLAN

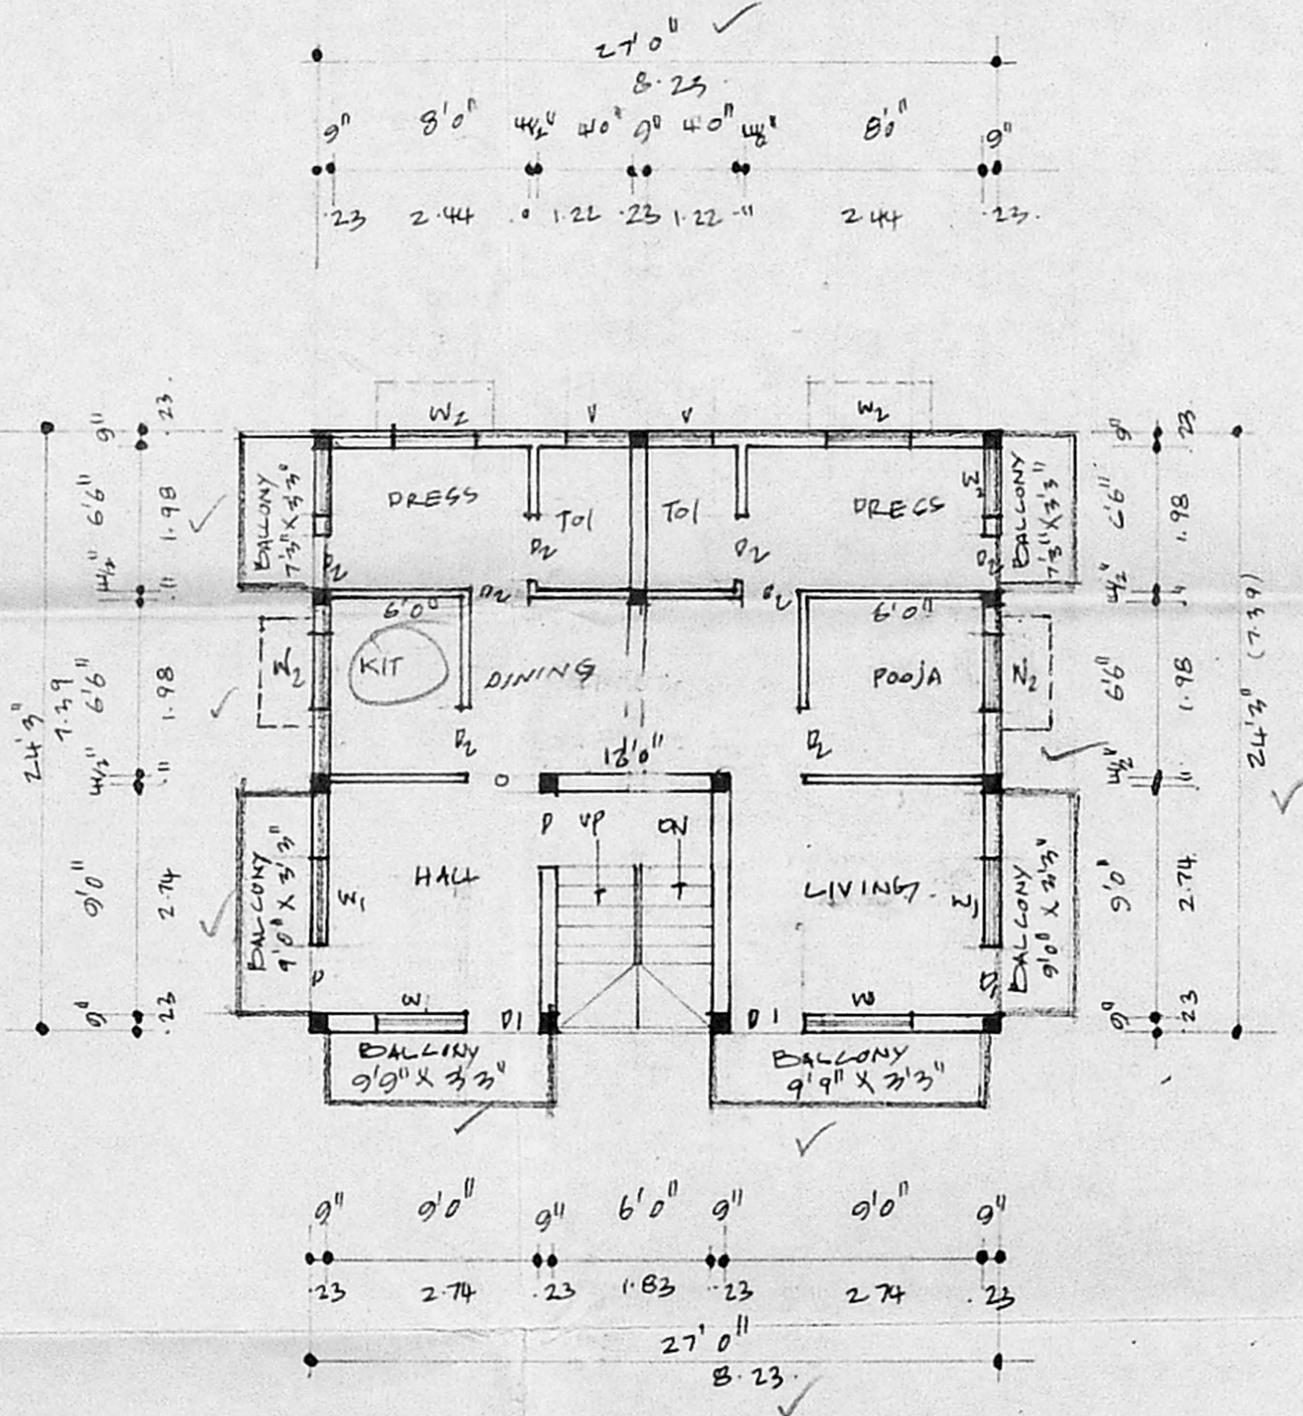

TYPICAL FLOOR PLAN OF FIRST AND SECOND.

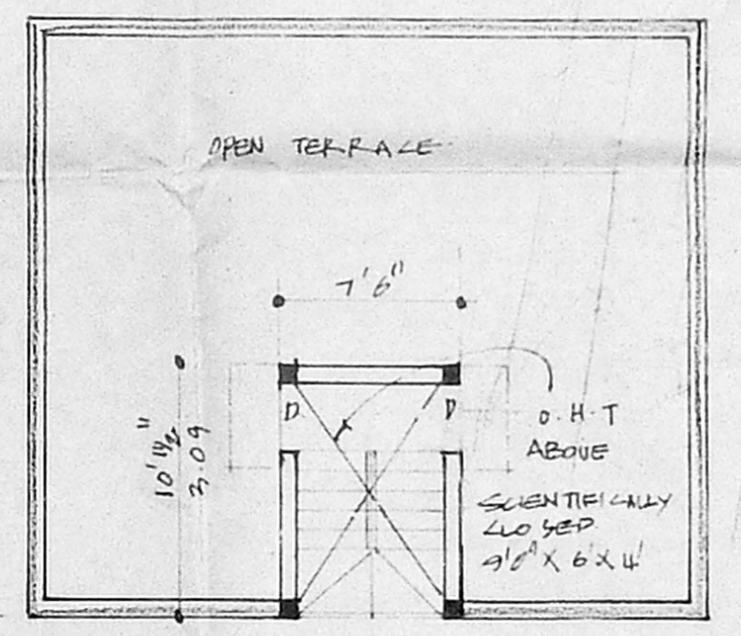

TERRACE FLOOR PLAN.