




FRONT ELEVATION

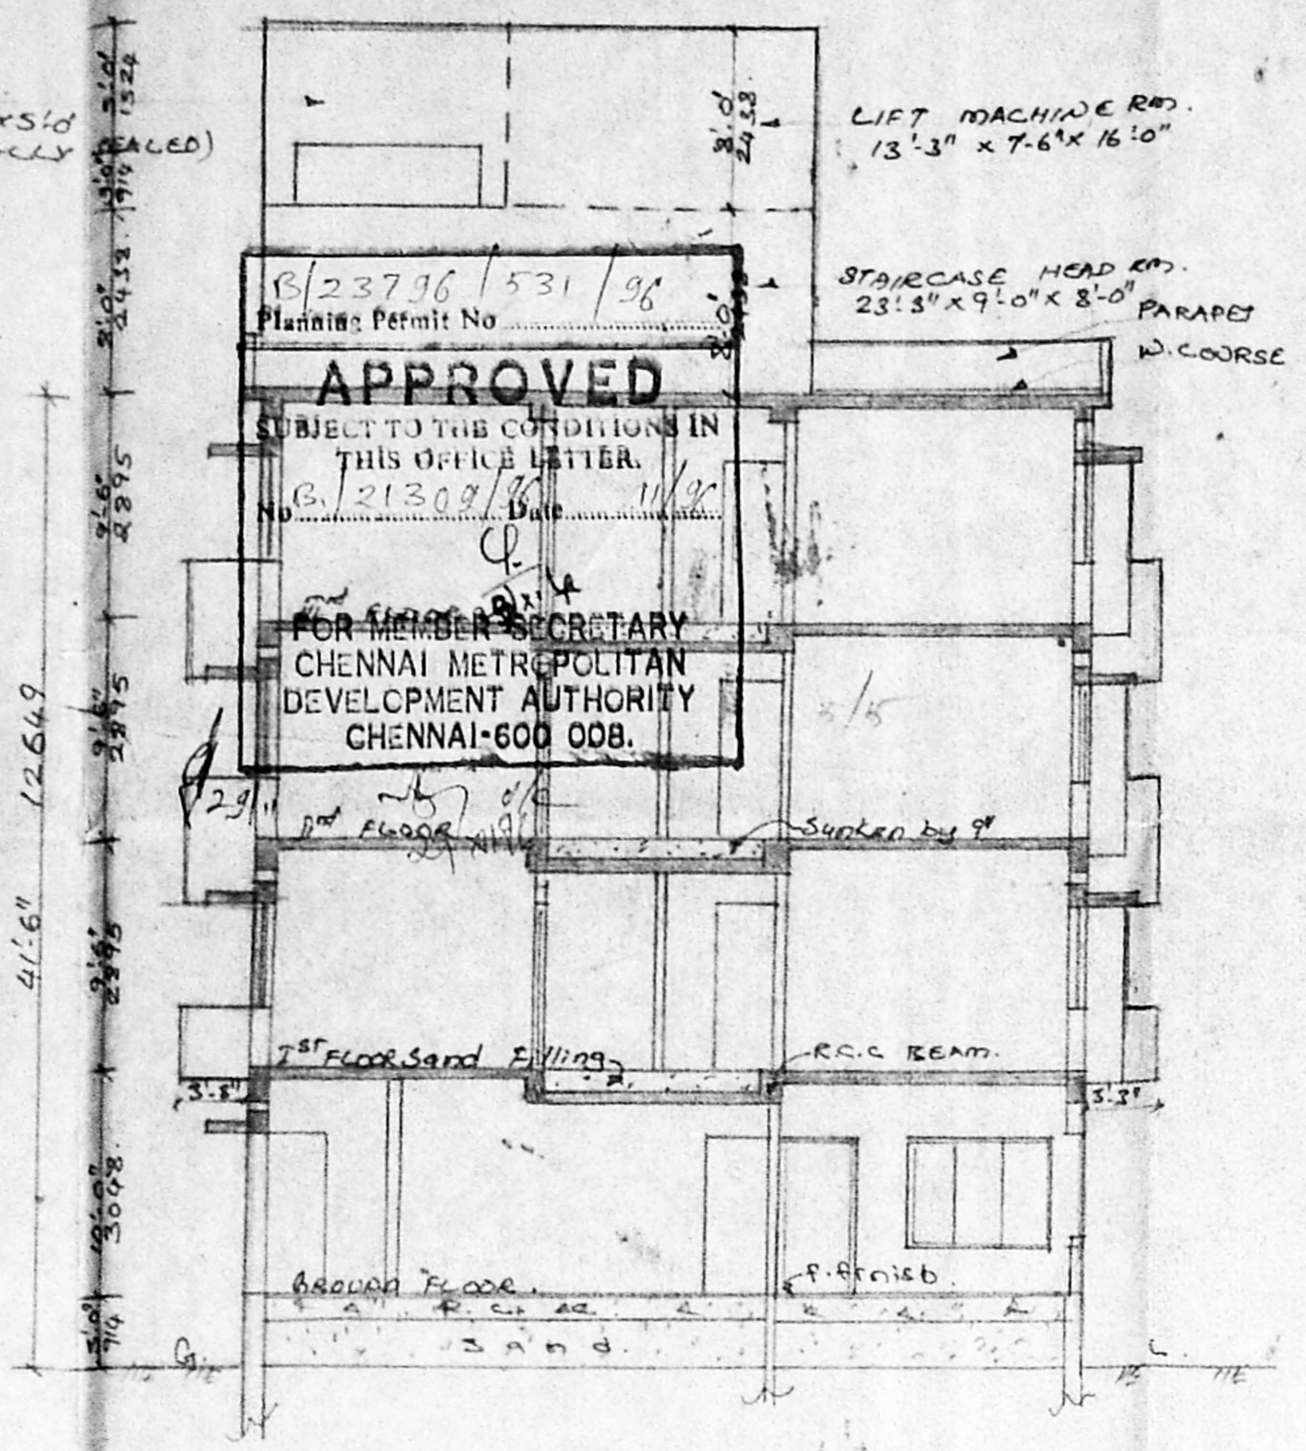


SECTION ON 'R'S'

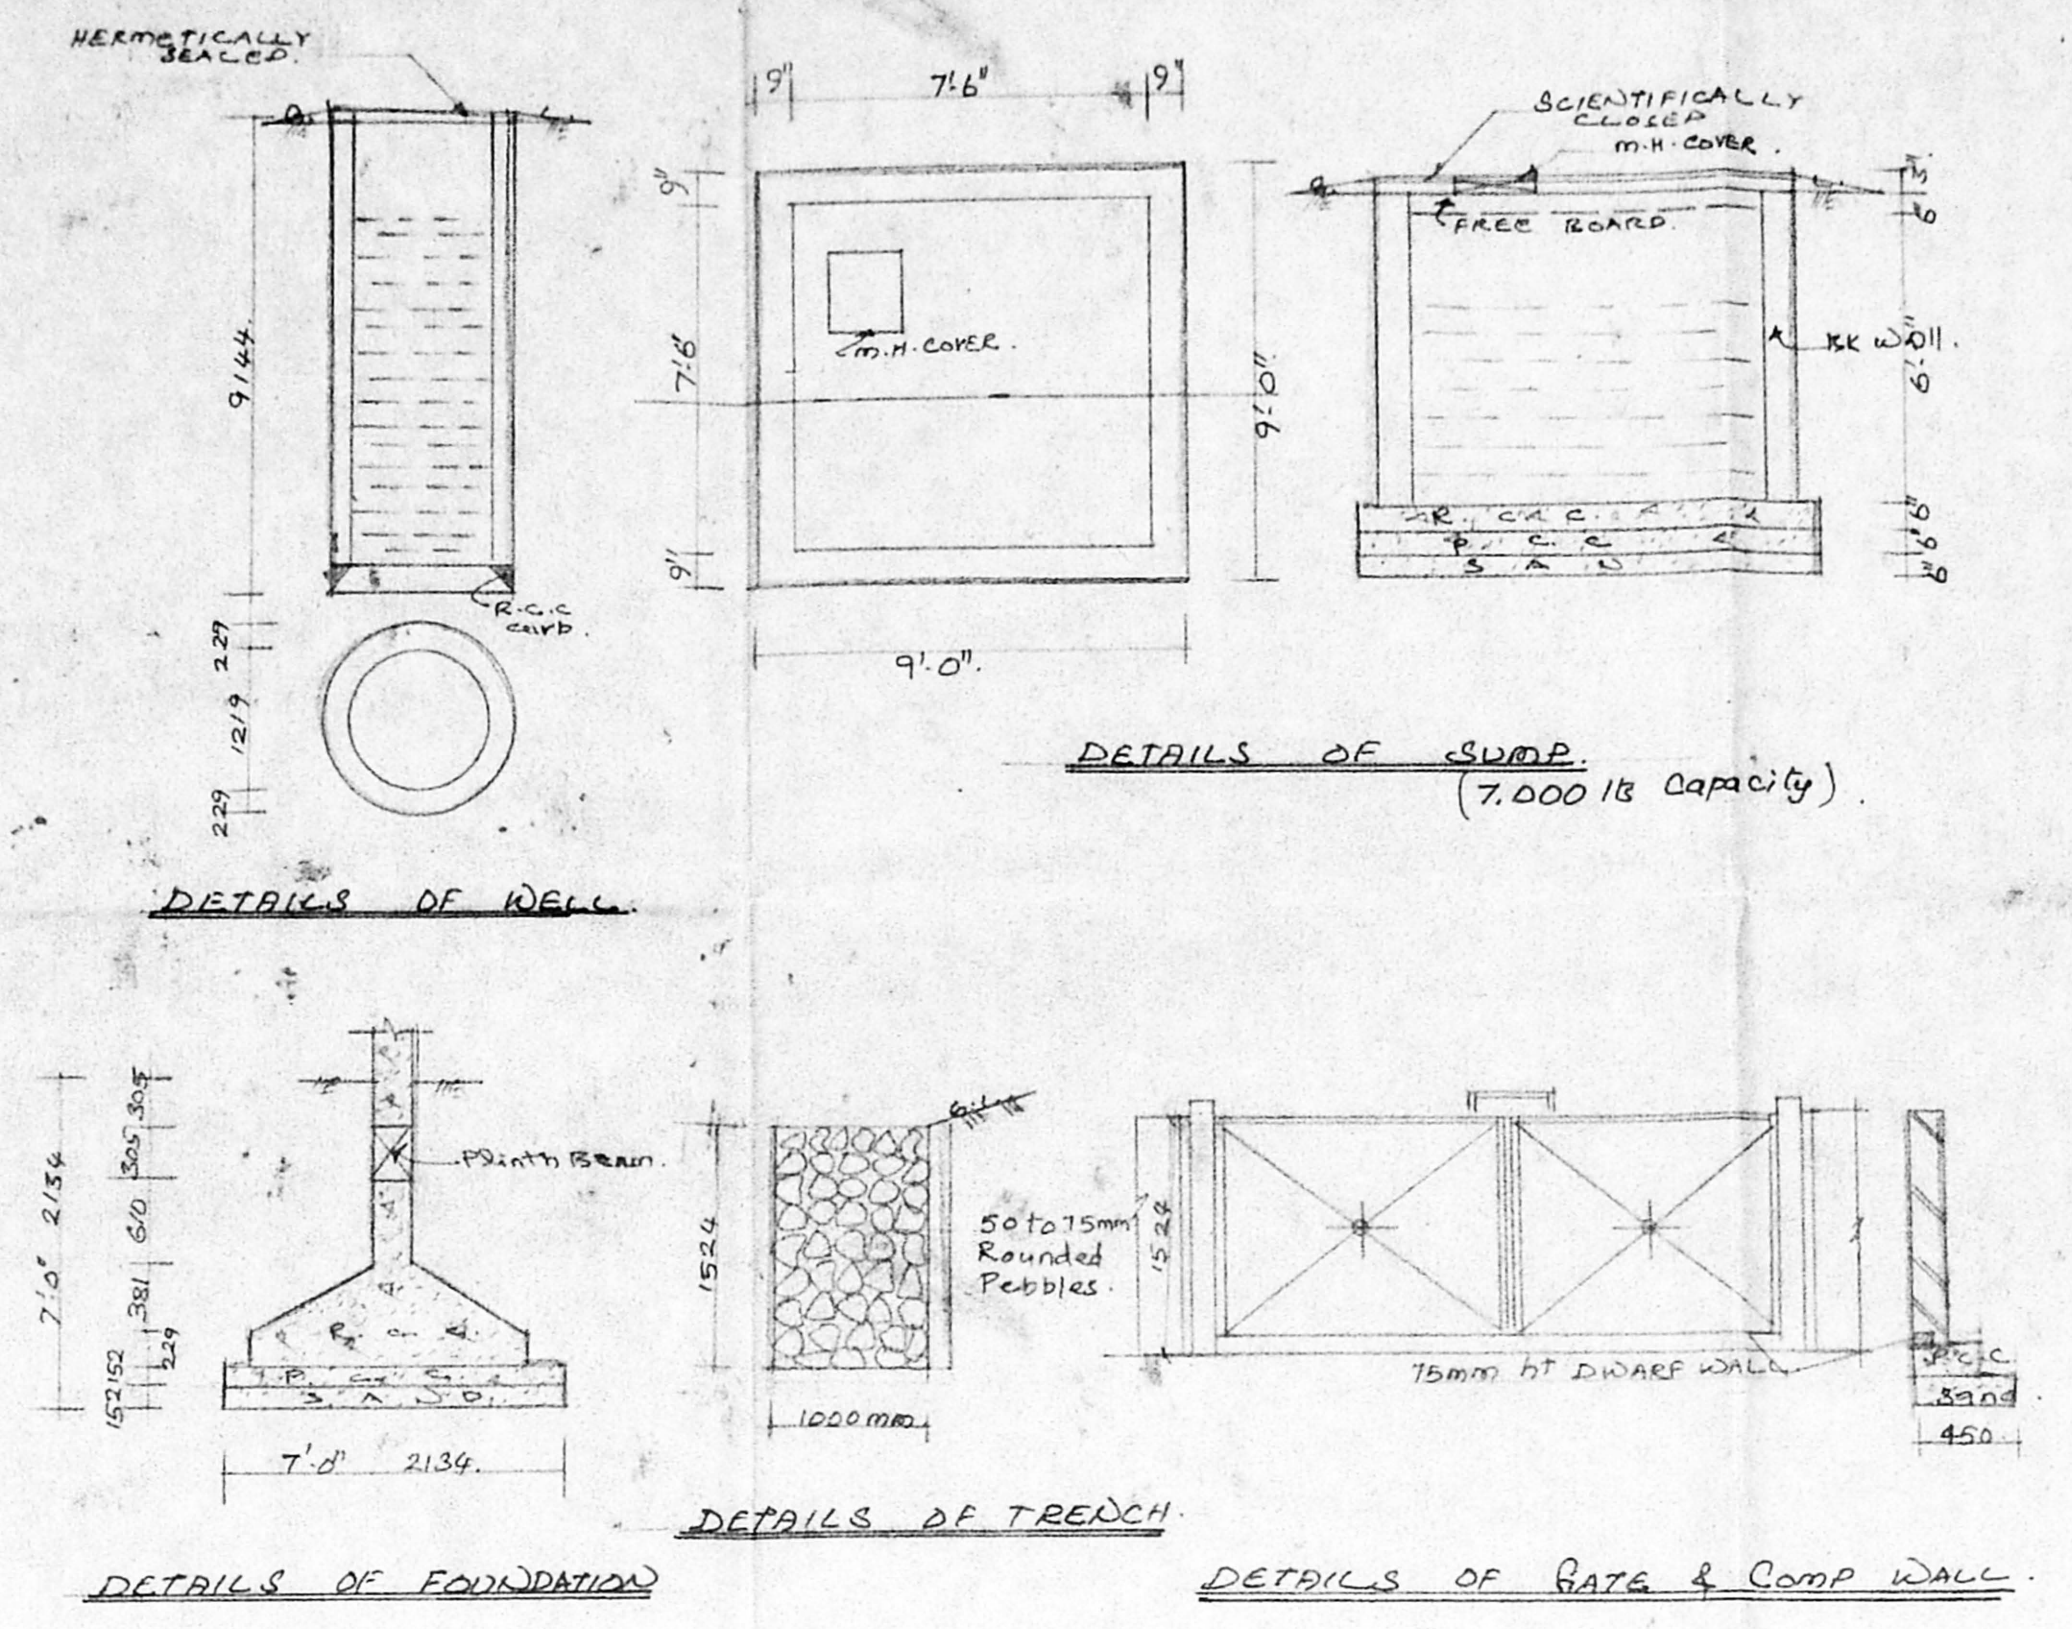


DETAILS OF WELL, DETAILS OF TRENCH, DETAILS OF FOUNDATION

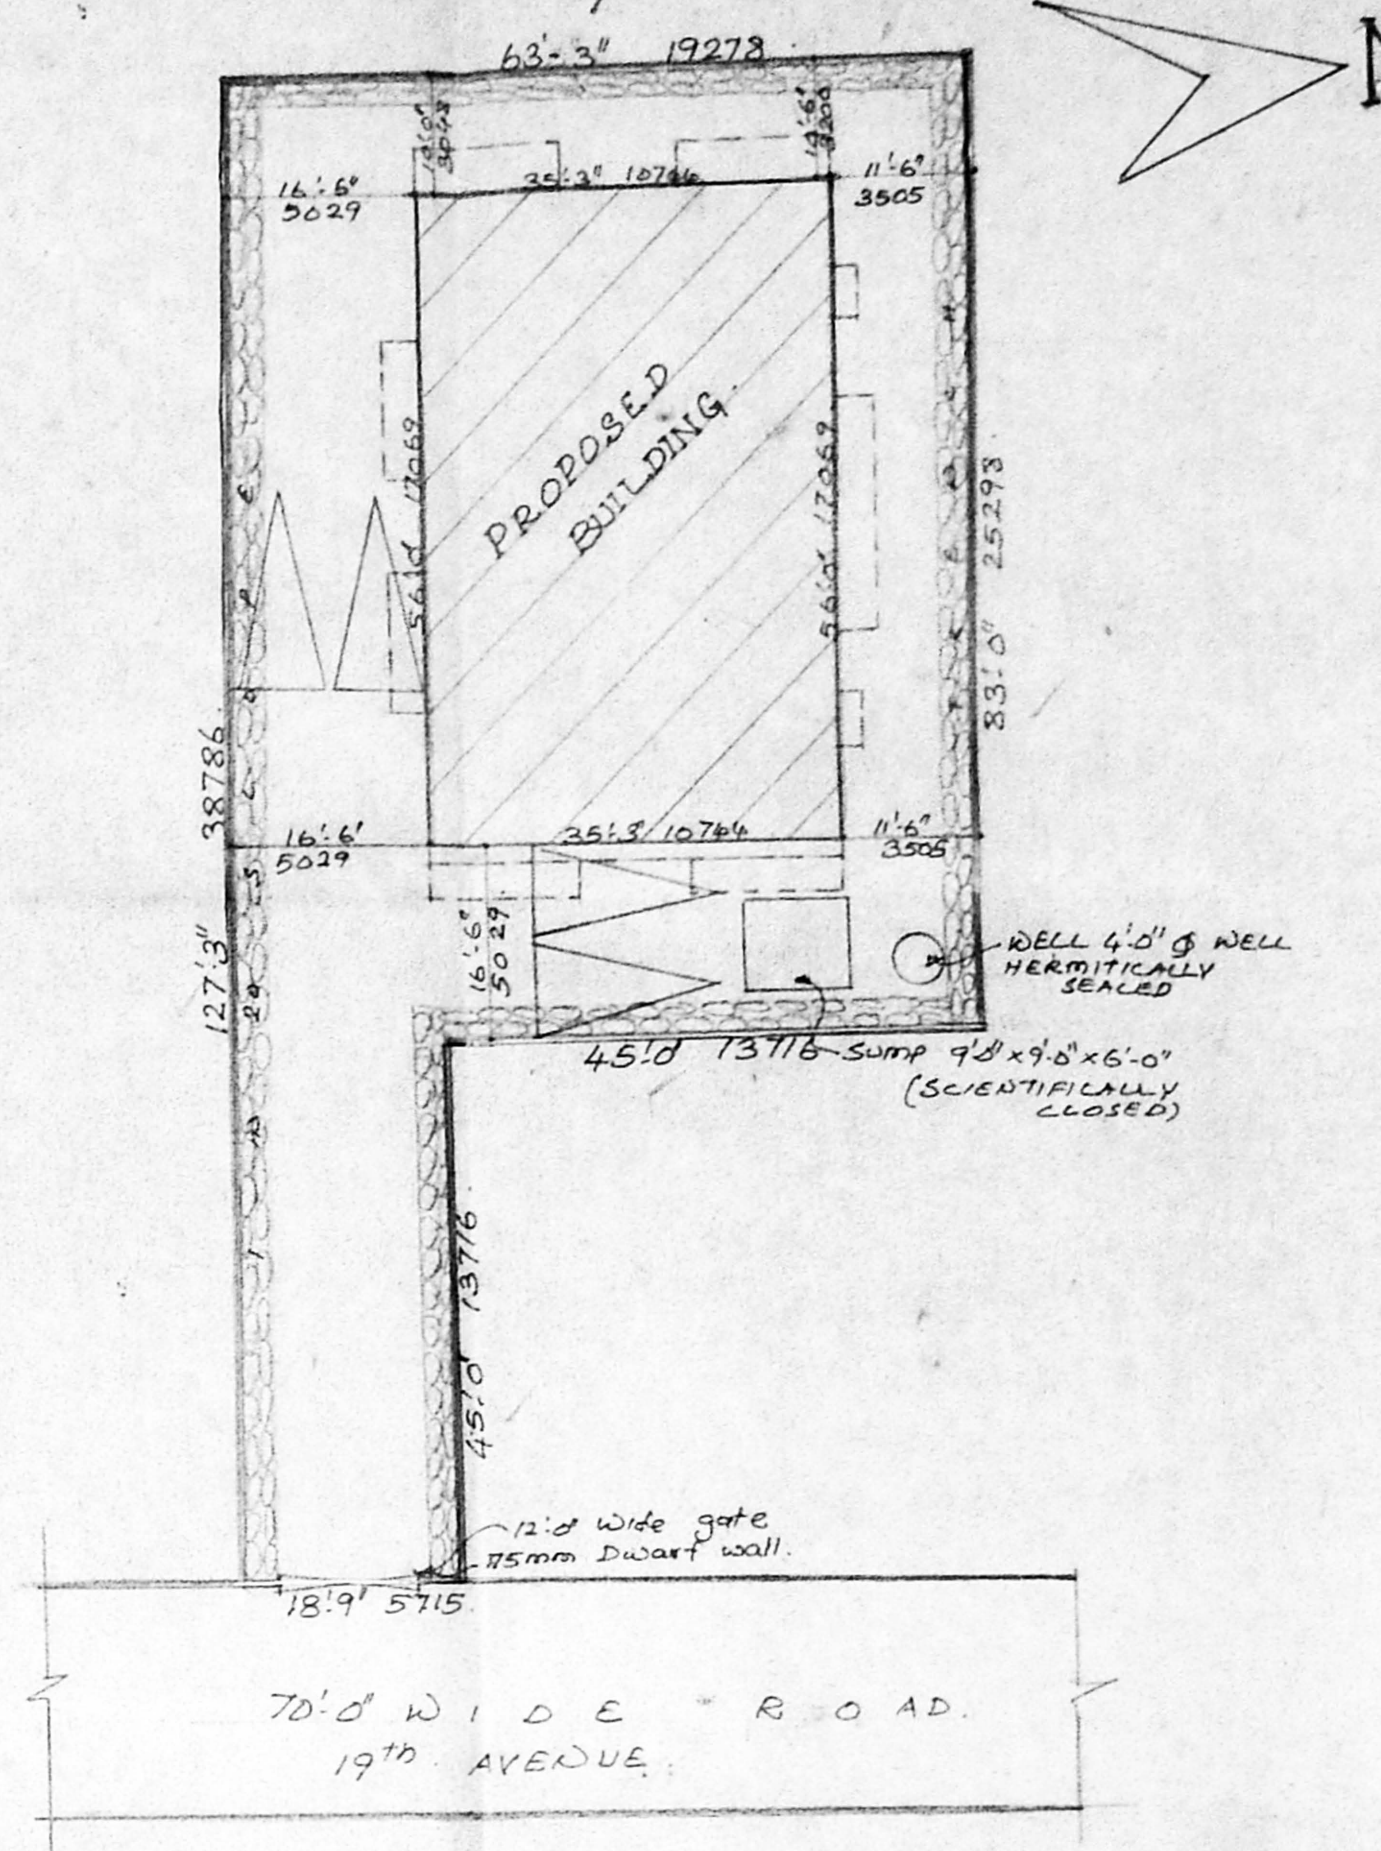


SITE PLAN Scale 1/16" = 1'-0"

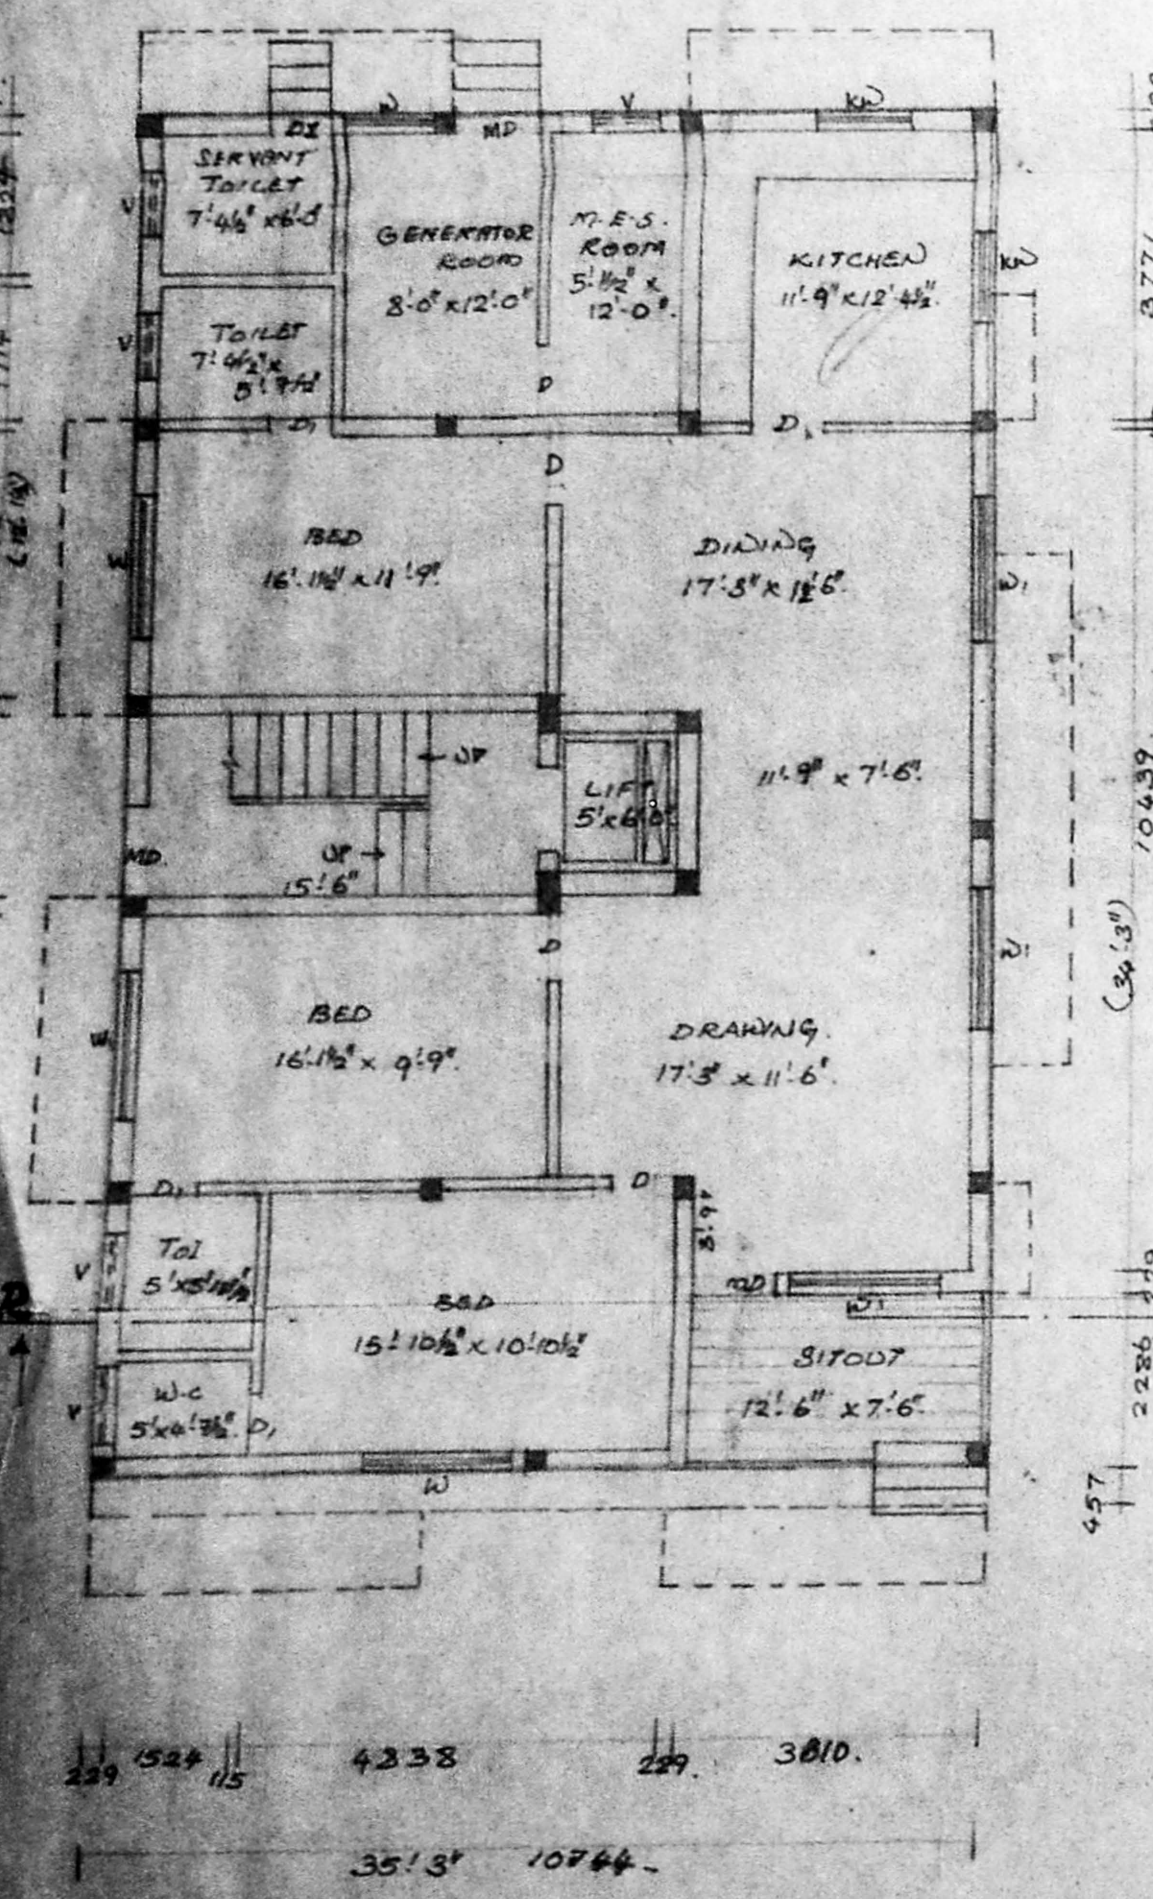


GROUND FLOOR PLAN

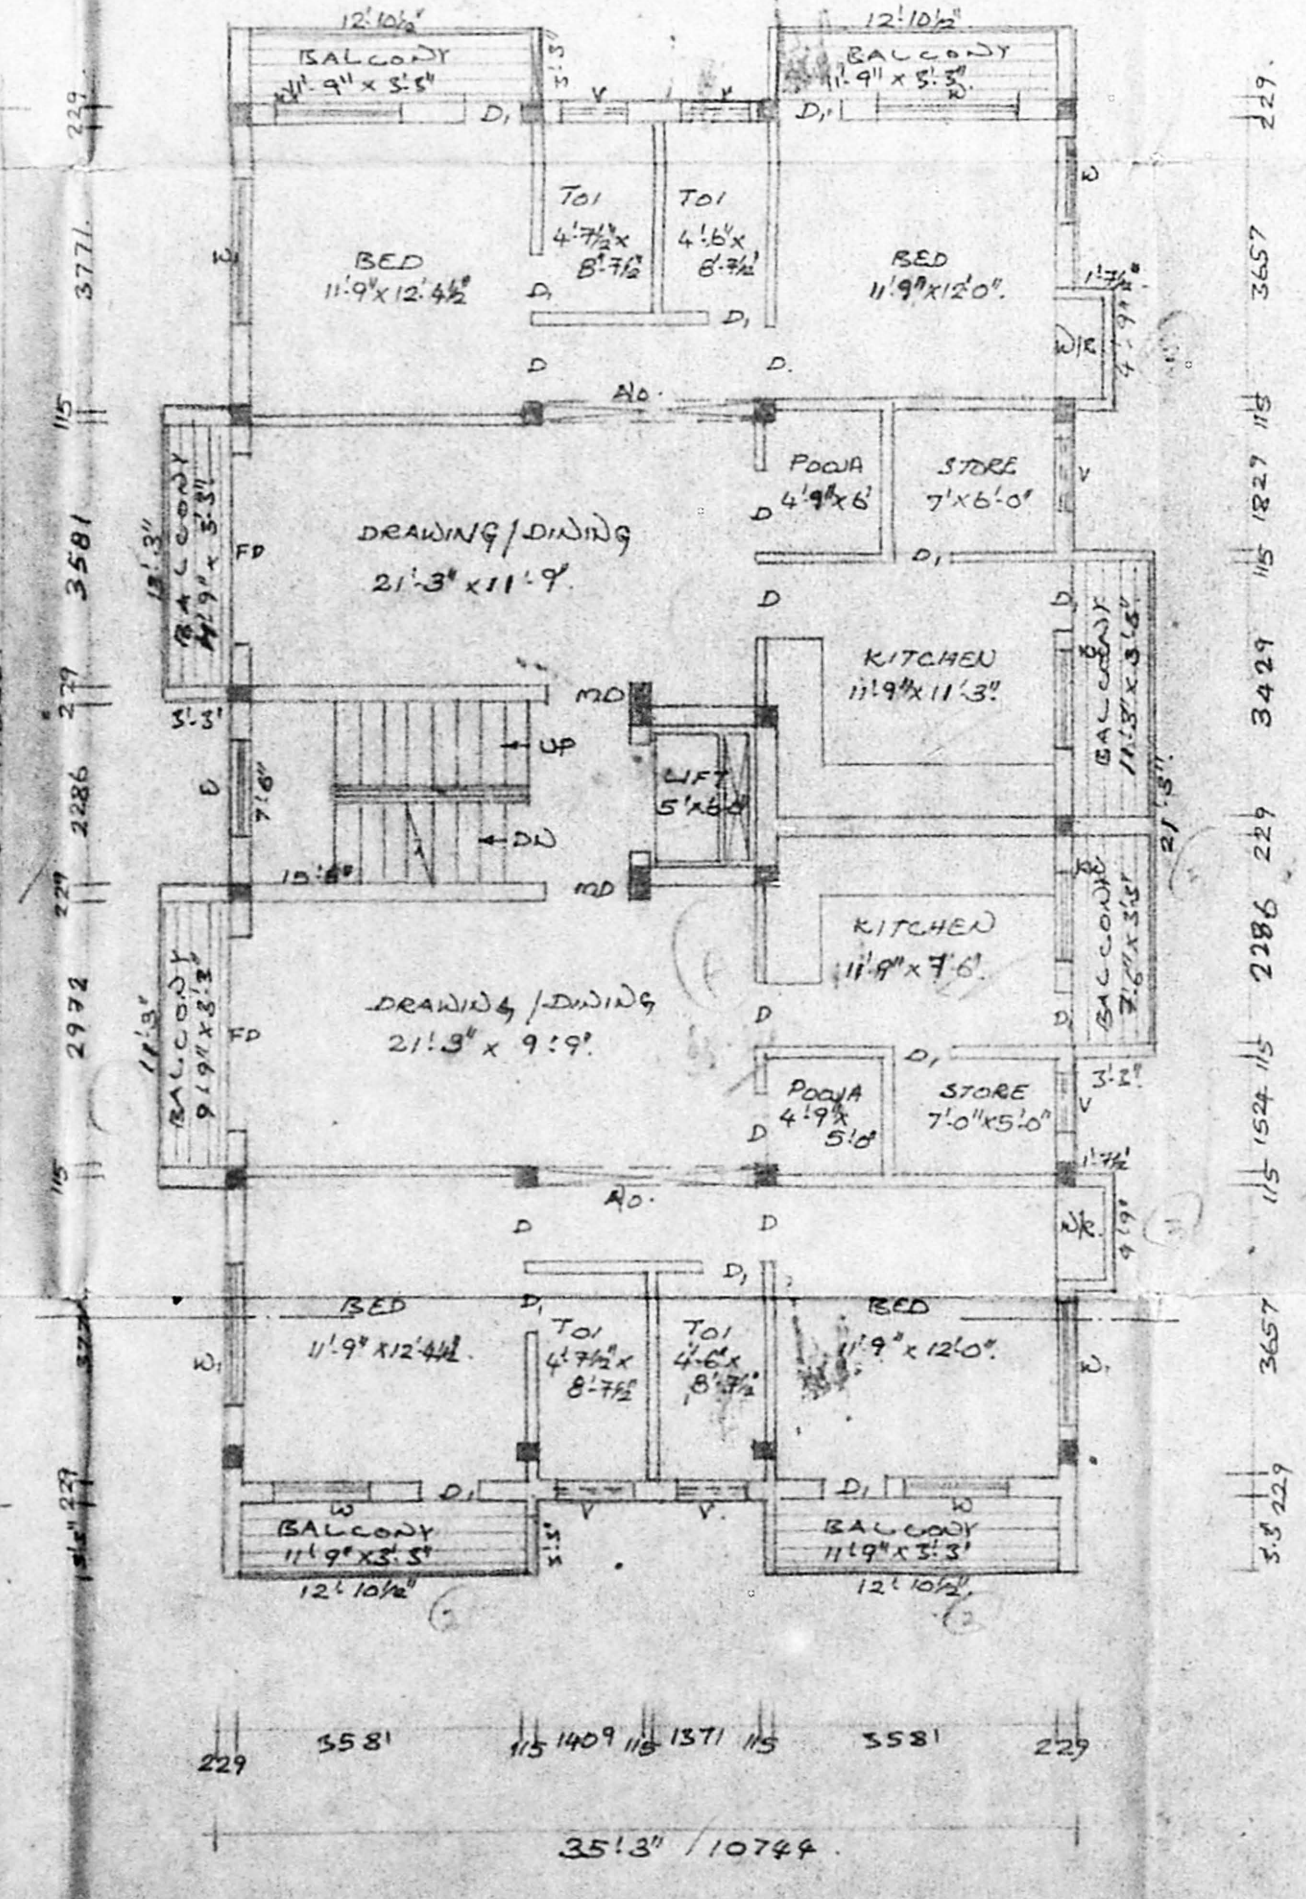


TYPICAL FLOOR PLAN (I & II FLOOR)

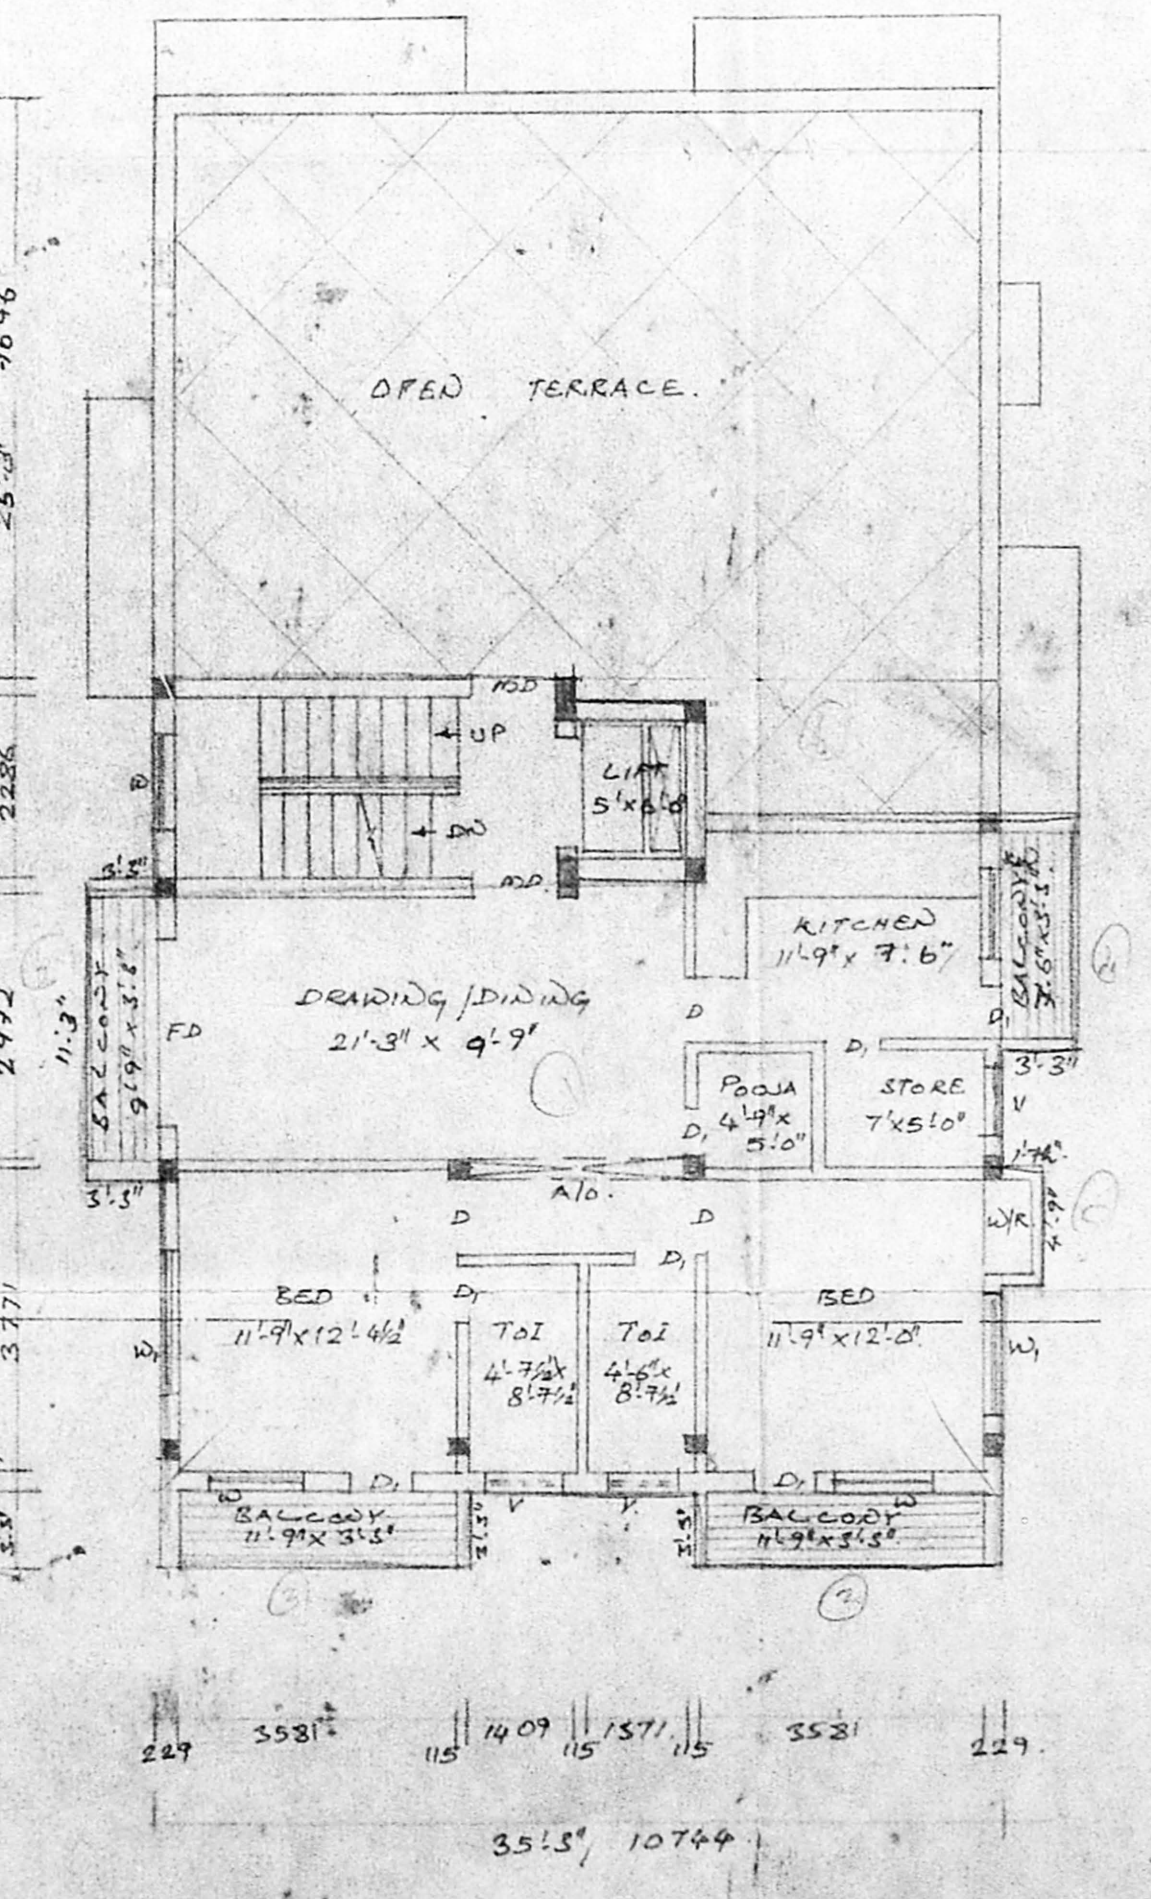

THIRD FLOOR PLAN

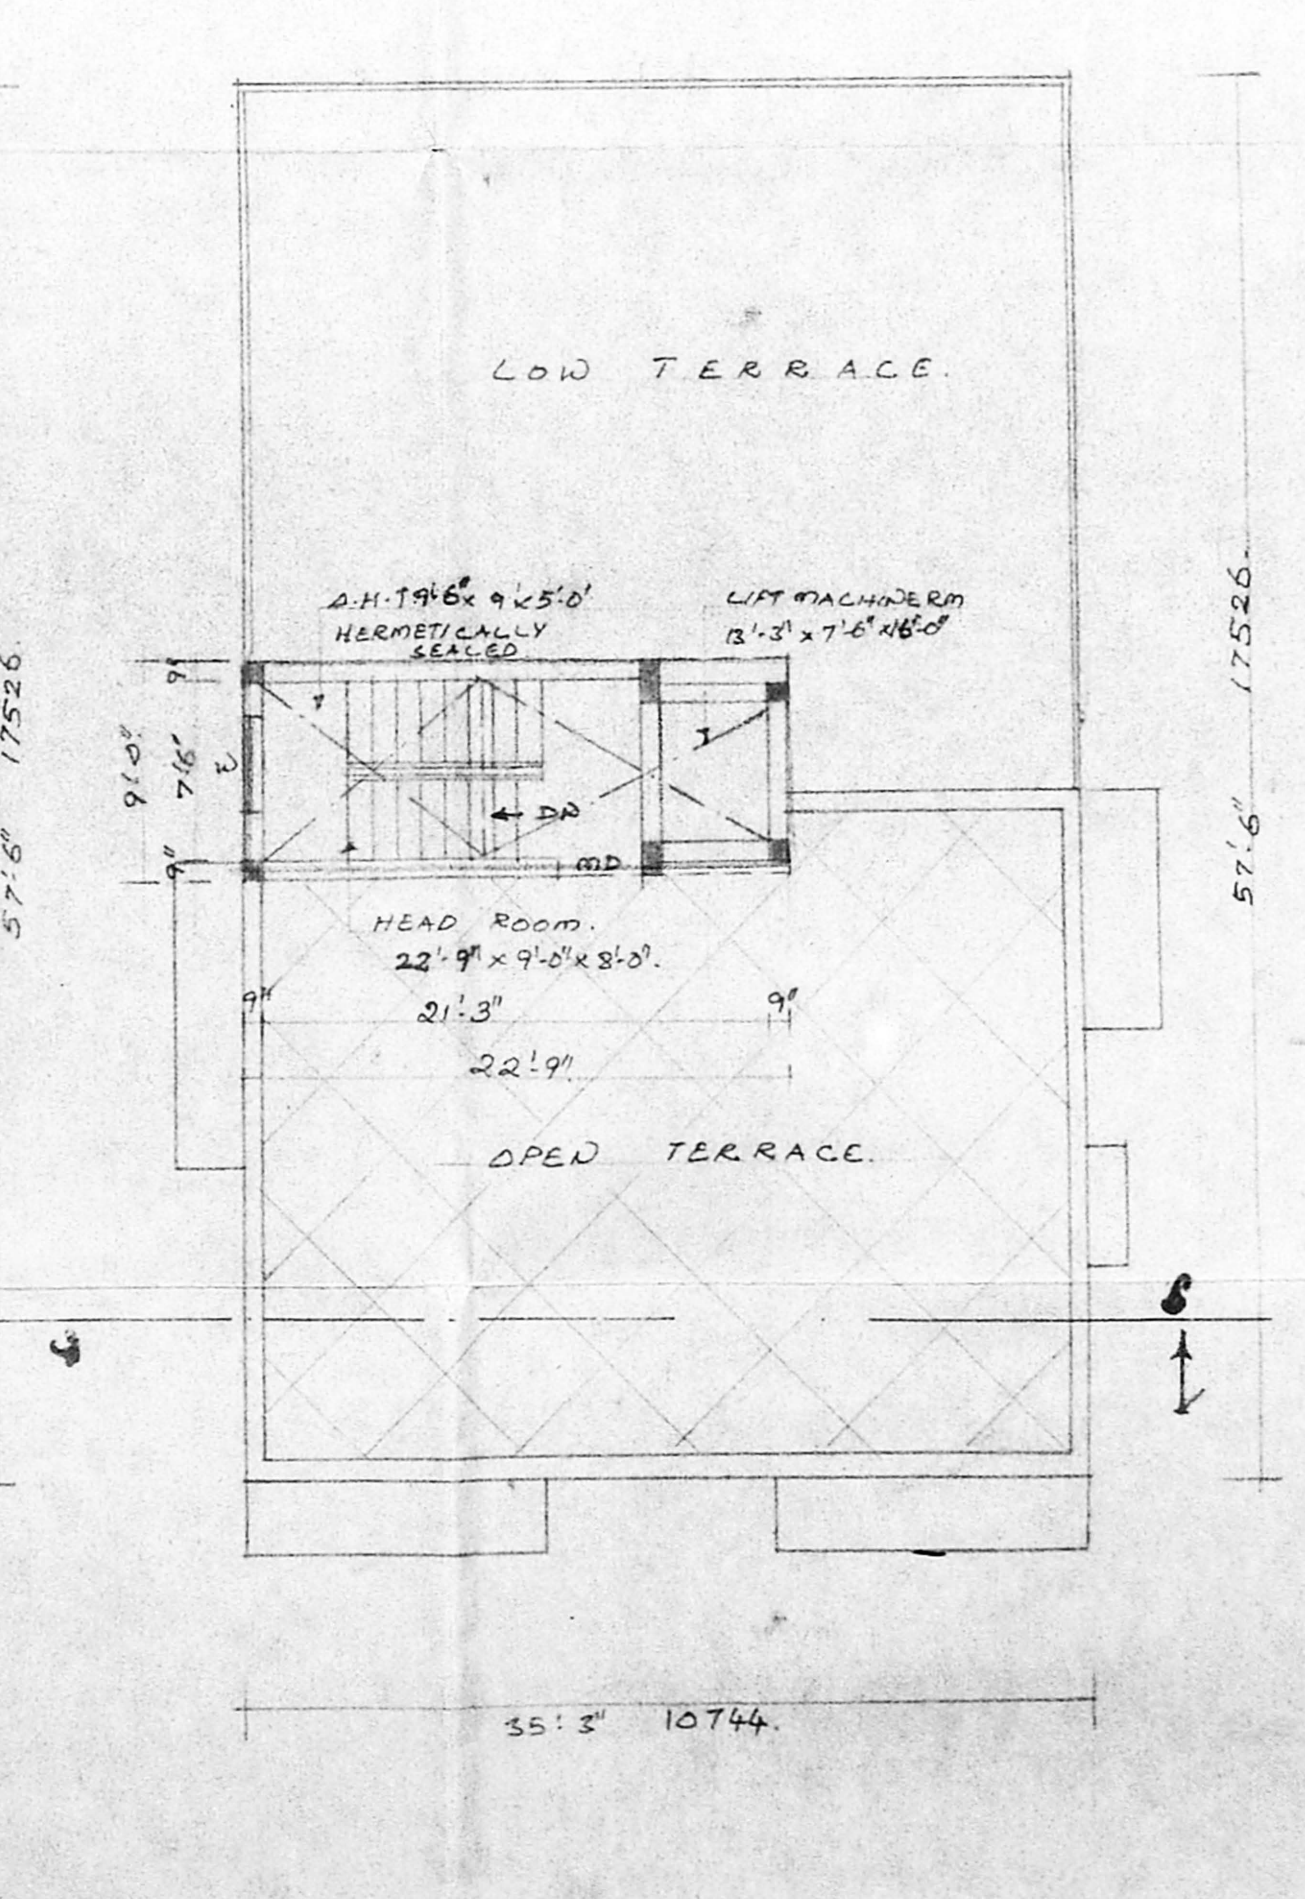

TERRACE FLOOR PLAN

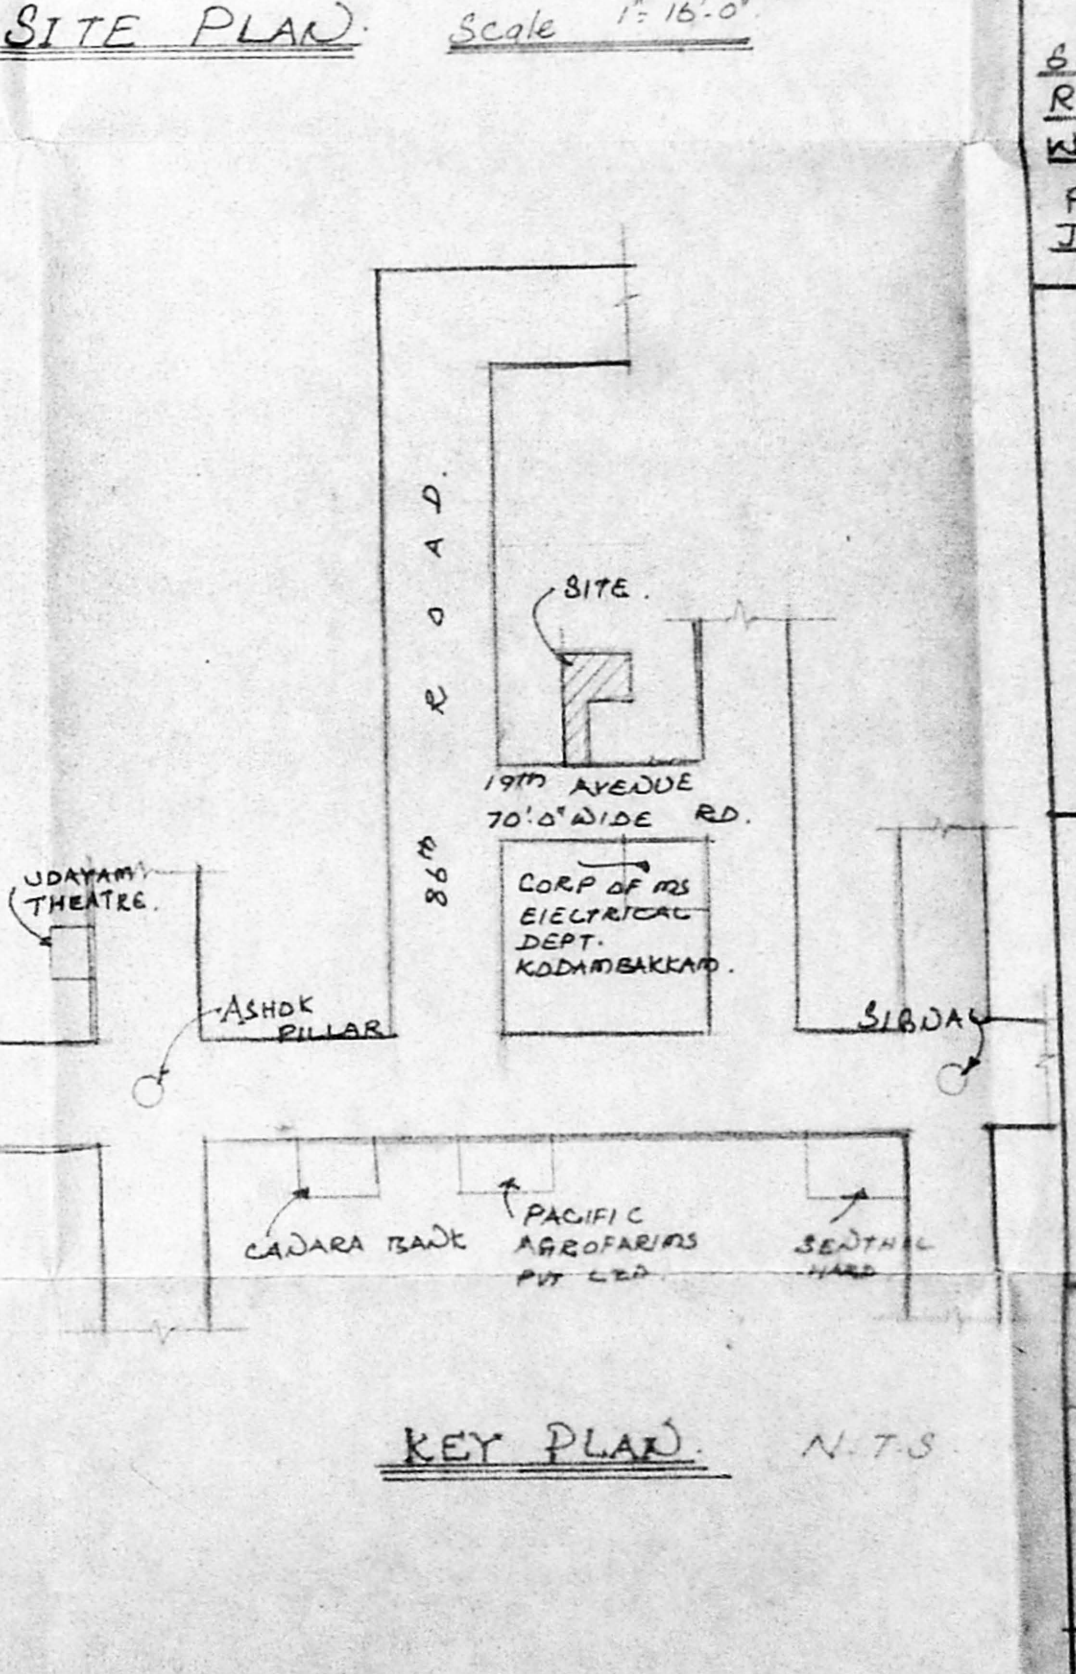

KEY PLAN N.T.S.

AREA STATEMENT

LAND EXTENT	: 6074 s.ft. 564.50m ²
GROUND FLOOR	: 1974 s.ft. 183.46m ²
TYPICAL FLOOR (I & II FLOOR)	: (2359 x 2 FLOORS) 4718 s.ft. 438.47m ²
THIRD FLOOR	: 1223 s.ft. 114.52m ²
Total	: 7921 s.ft. 736.15m ²
(DED. Now) F.S.I.	: 7921 - 248 = 7673 s.ft.
PROVIDED F.S.I.	: 7673 x 6074 = 4650 P.C.

PROPOSED BUILDING
 AT 1974 AVENUE, T. NAGAR
 BLOCK No. 30, T.S. No. 3310, KODAMBAKKAM
 MMDA (B) S.B.C. No. 11/2
 File No. 11/2/11/2/11/2
 City: TAMIL NADU
 Part I
 Part I
 A.P.

FOR: A.B. SATISH (P.A. HOLDER)

JOINERY

MD main door	3'6" x 7'0"
D Door	3'0" x 7'0"
D Door	2'6" x 7'0"
W Window	4'0" x 4'6"
W Window	6'0" x 4'6"
Kit window	4'0" x 3'6"
FD French door	3'0" x 7'0"
V Ventilator	3'0" x 2'0"

SPECIFICATION

FOUNDATION: R.C.C. col. foundation with p.c.c. and sand.

FLOORING: Floor finish with p.c.c. and sand.

STRUCTURE: R.C.C. work in con. 1:2:4.

ROOF SLAB: R.C.C. Roof slab 1:2:4.

W COURSE: Two layers of pressed tiles over bk jelly Lm.

JOINERY: With Best Indian Teak wood.

K. Subramanyam
 K. SUBRAMANYAM
 R.A. No. 296,
 CORP. OF MADRAS.

LICENSED SURVEYOR

OWNER

SCALE 1/8" = 1'-0"

PROPOSED BOUNDARY ROAD. DATE 14.9.96.

DRAWN BY: SRI LATHA.R.

ARCHITECTS:
 SRINIVASA ENTERPRISES
 No. 74, Bazullah Road,
 T. Nagar Ms-17.
 Ph: 8254962.