




SECOND & THIRD FLOOR PLAN (BLOCK-A)

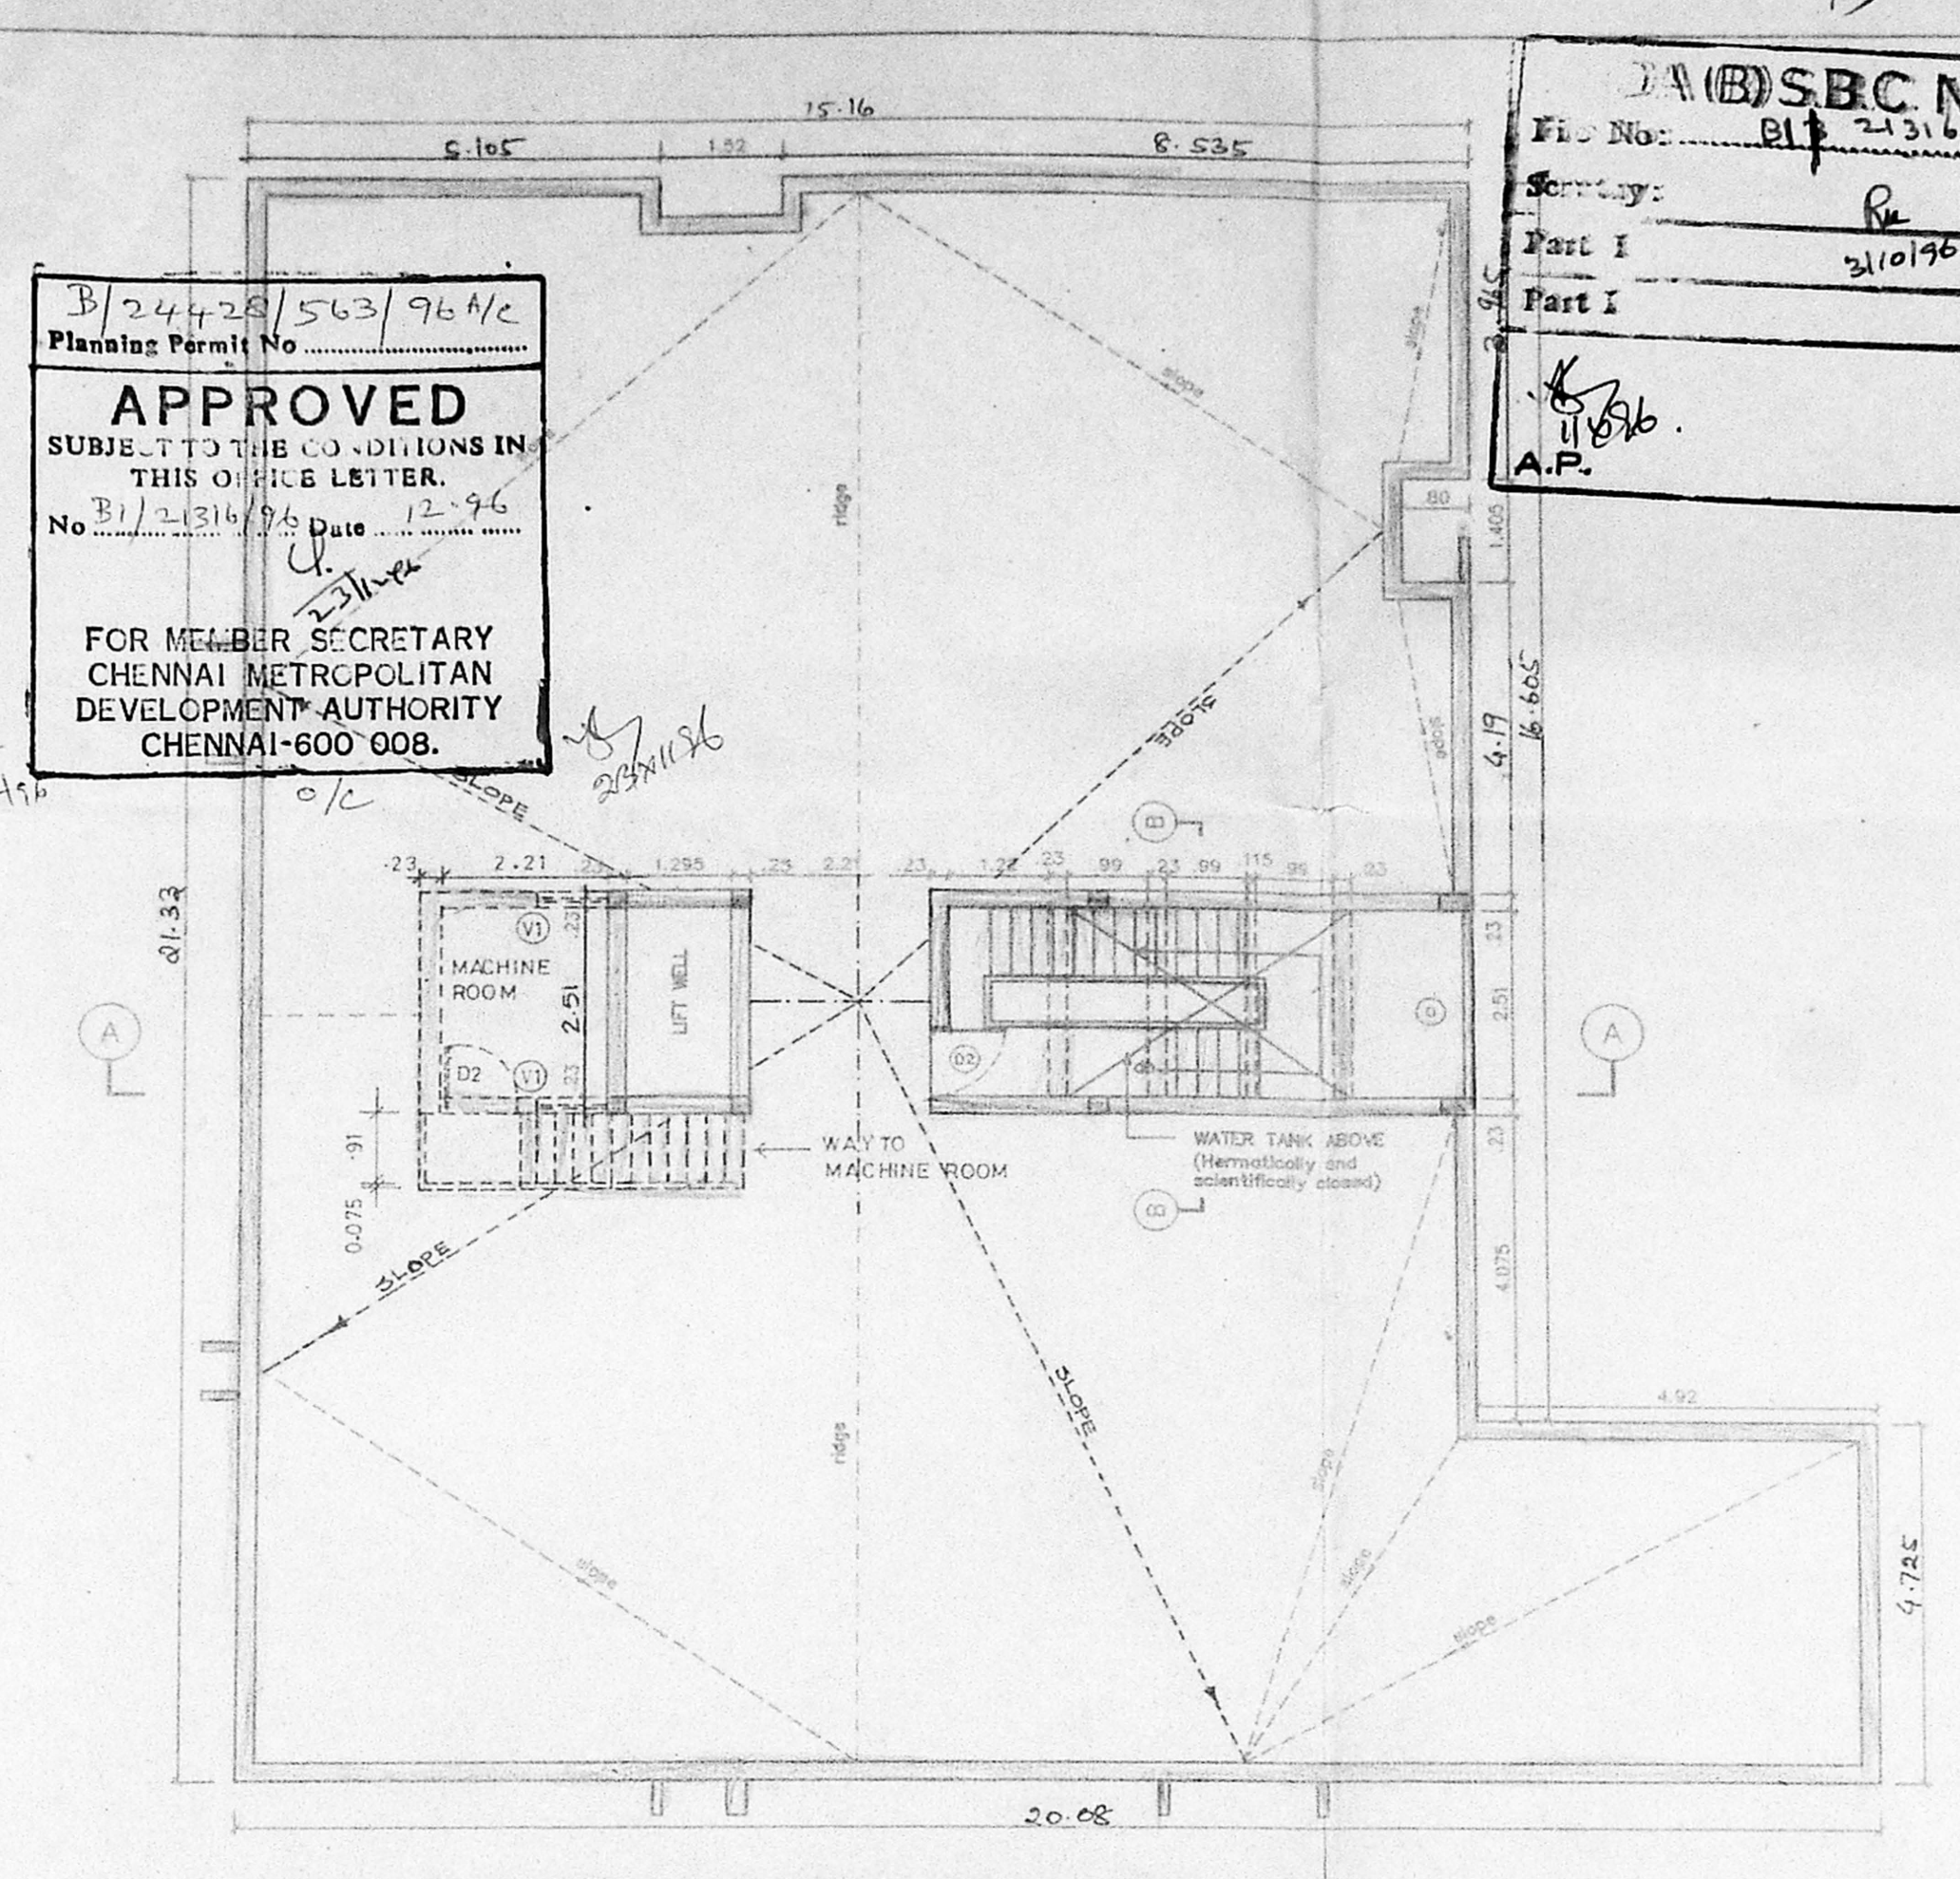

TERRACE FLOOR PLAN (BLOCK-A)

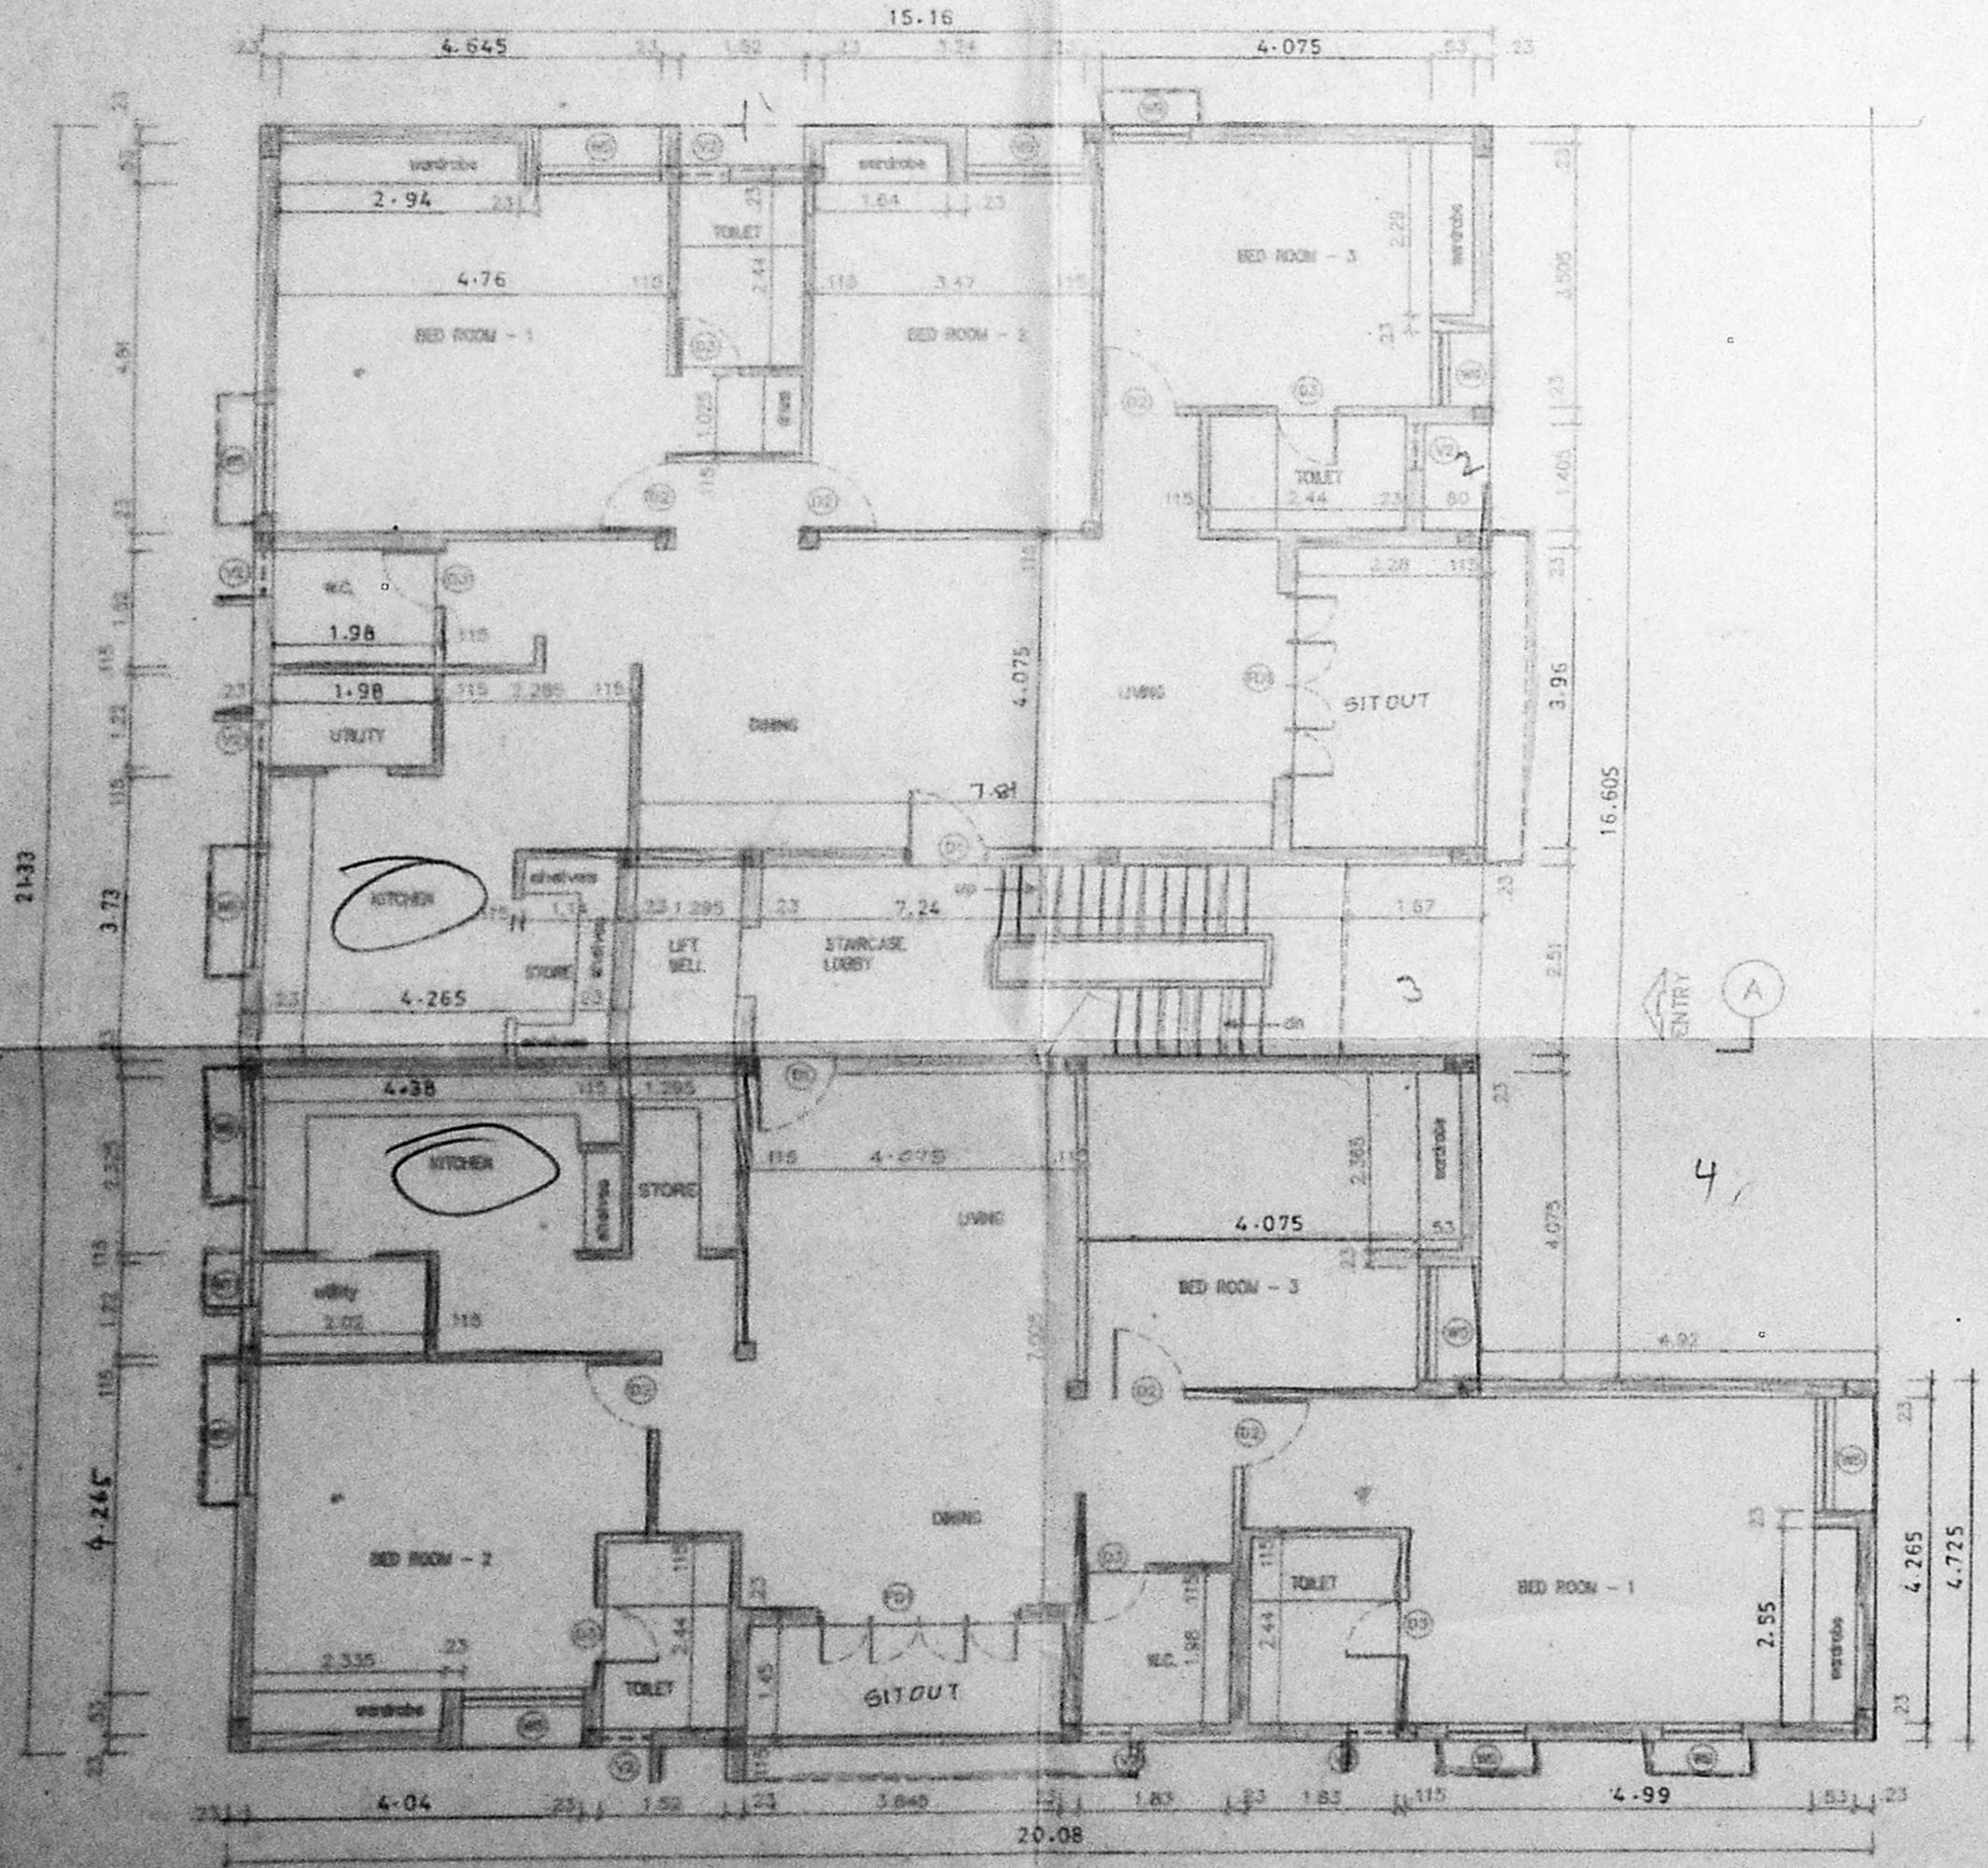

GROUND FLOOR PLAN (BLOCK-A)

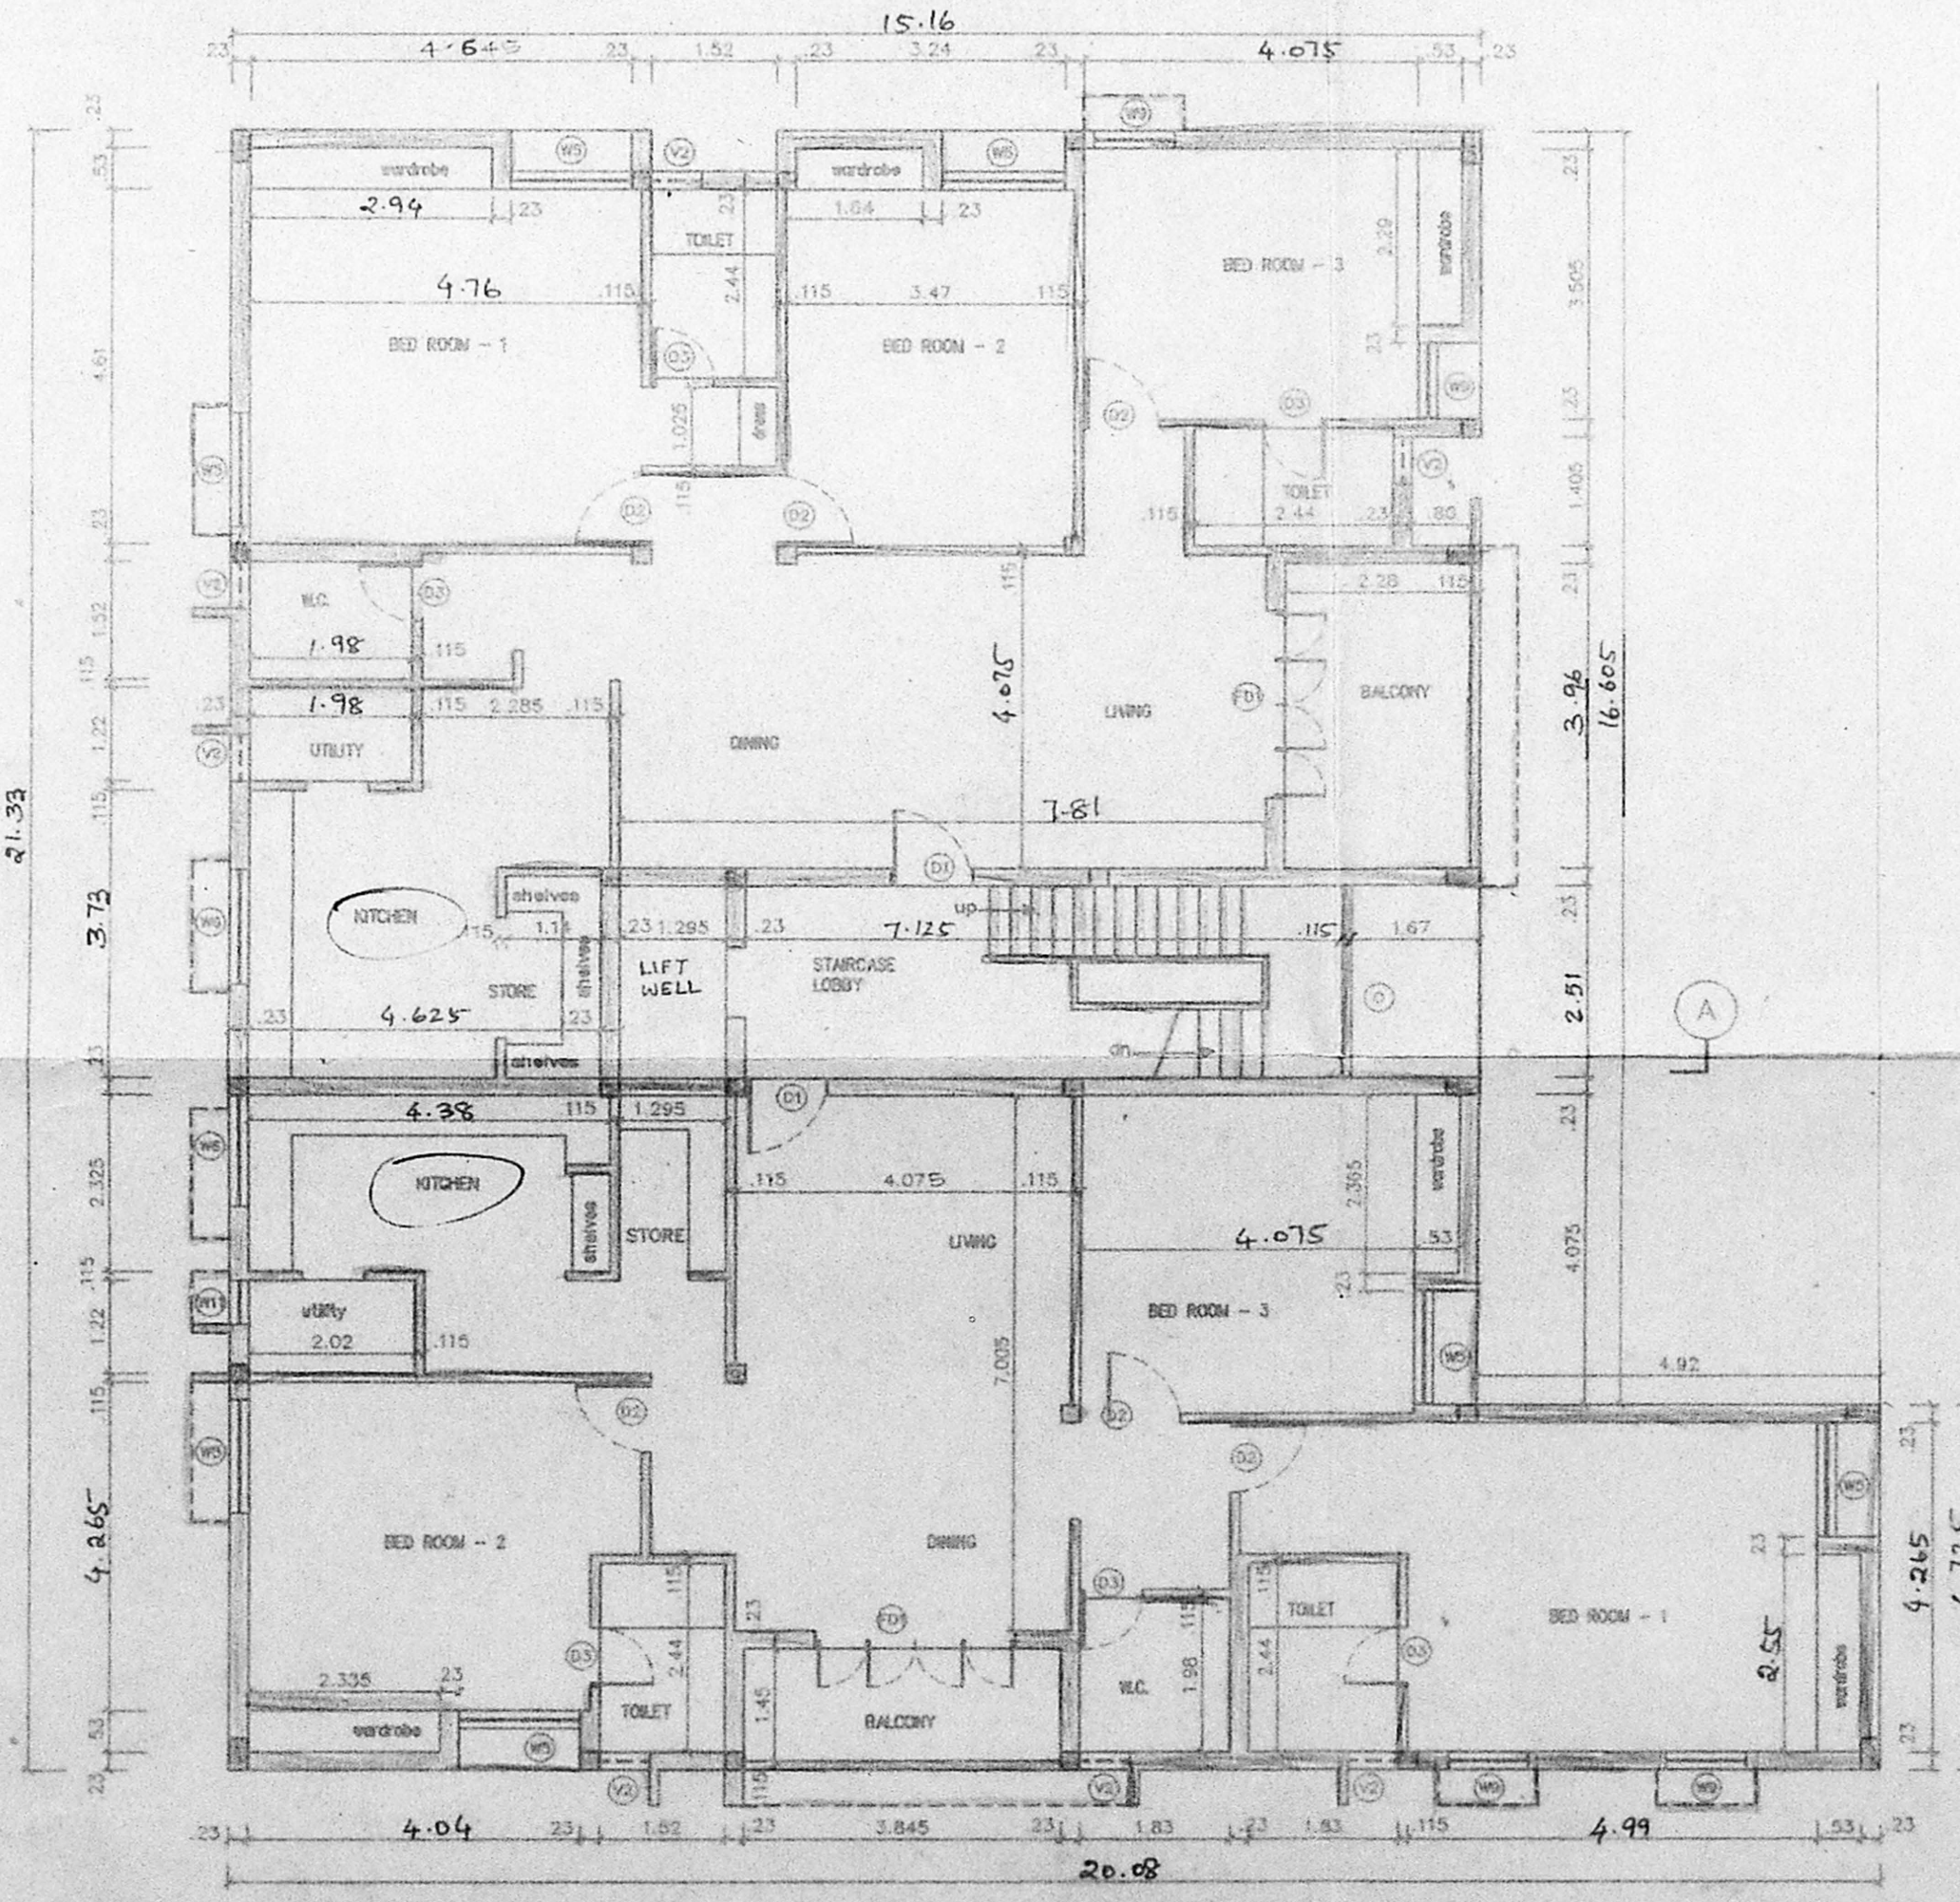

FIRST FLOOR PLAN (BLOCK-A)

B/24428/563/964/c
 Planning Permit No
APPROVED
 SUBJECT TO THE CONDITIONS IN
 THIS OFFICE LETTER.
 No. 31/2316/96 Date 12-9-96
 FOR MEMBER SECRETARY
 CHENNAI METROPOLITAN
 DEVELOPMENT AUTHORITY
 CHENNAI-600 008.

D.A. (SBC) NO. 11
 File No: 213/1/26
 Survey: R
 Part I: 21/01/96
 Part I
 A.P. D.P.

LEGEND		
CODE	SIZE	DESCRIPTION
FD1	2.74 x 2.16	COUNTRY WOOD FRAMED FRENCH DOOR (painted)
D1	1.00 X 2.18	TEAK WOOD FRAMED FLUSH DOOR
D2	0.91 X 2.18	COUNTRY WOOD FRAMED FLUSH DOOR
D3	0.76 X 2.18	COUNTRY WOOD FRAMED FLUSH DOOR
W5	1.475 x 1.37	STEEL GLAZED WINDOW
W6	1.475 x 0.875	STEEL GLAZED WINDOW
W9	0.975 x 1.37	STEEL GLAZED WINDOW
V1	0.91 X 0.66	STEEL GLAZED VENTILATOR
V2	0.61 x 0.94	STEEL GLAZED VENTILATOR
O	2.51 x 1.22	OPENING

SPECIFICATION	
SLNO	DESCRIPTION
1.	P.C.C. 1:4:8 IN FOUNDATION
2.	SAND FILLING IN FOUNDATION
3.	BRICK WORK IN C.M. 1:6
4.	P.C.C. WORK FOR SLABS, LINTELS & BEAMS ETC.
5.	PLASTERING IN C.M. 1:5 EXTERNAL & 1:4 INTERNAL
6.	MOSAIC TILED FLOORING
7.	WEATHERING COURSE OF BRICK JELLY LIME CONC.

COLOUR INDEX	
PROPOSED CONSTRUCTION	
BOUNDARY OF SITE	○
ROAD	○

R.No	DATE	ZONE	REVISIONS	INITIAL

1 406 205 M 22-DS-85 1 : 100
 CORP 26DECOR1 0 R.N.G.
 DRG. NO. DATE SCALE FILE REV'DRN BY CHD BY

PROPOSED CONSTRUCTION
 OF FLATS AT ROAD
 No. 26, DESIKA ROAD,
 MYLAPORE,
 MADRAS - 600 004.
 R.S.No: 1646/13
 BLOCK No : 34.
 TALUK : MYLAPORE-TRIPLICANE.
 CORP.DIV.No : 142
 ZONE : X
 VILLAGE : MYLAPORE

K. K. Suresh
Parvatham Eswaran
Saravathi
Shanmughi Subramanian
Sita Santharam
Janu
Kala Devi
Venkatesh Kumar Eswaran


OWNER'S SIGNATURE

 LICENSE NO. 306/95-96
 LICENSED SURVEYOR
 SHEET NO: 1/3


B/24428/563/96 B/c
 Planning Permit No. 12/96

APPROVED
 SUBJECT TO THE CONDITIONS IN
 THIS OFFICE LETTER.
 No. B/24428/563/96 Part II

FOR THE MEMBER SECRETARY
 CHENNAI METROPOLITAN
 DEVELOPMENT AUTHORITY
 CHENNAI-600 008.

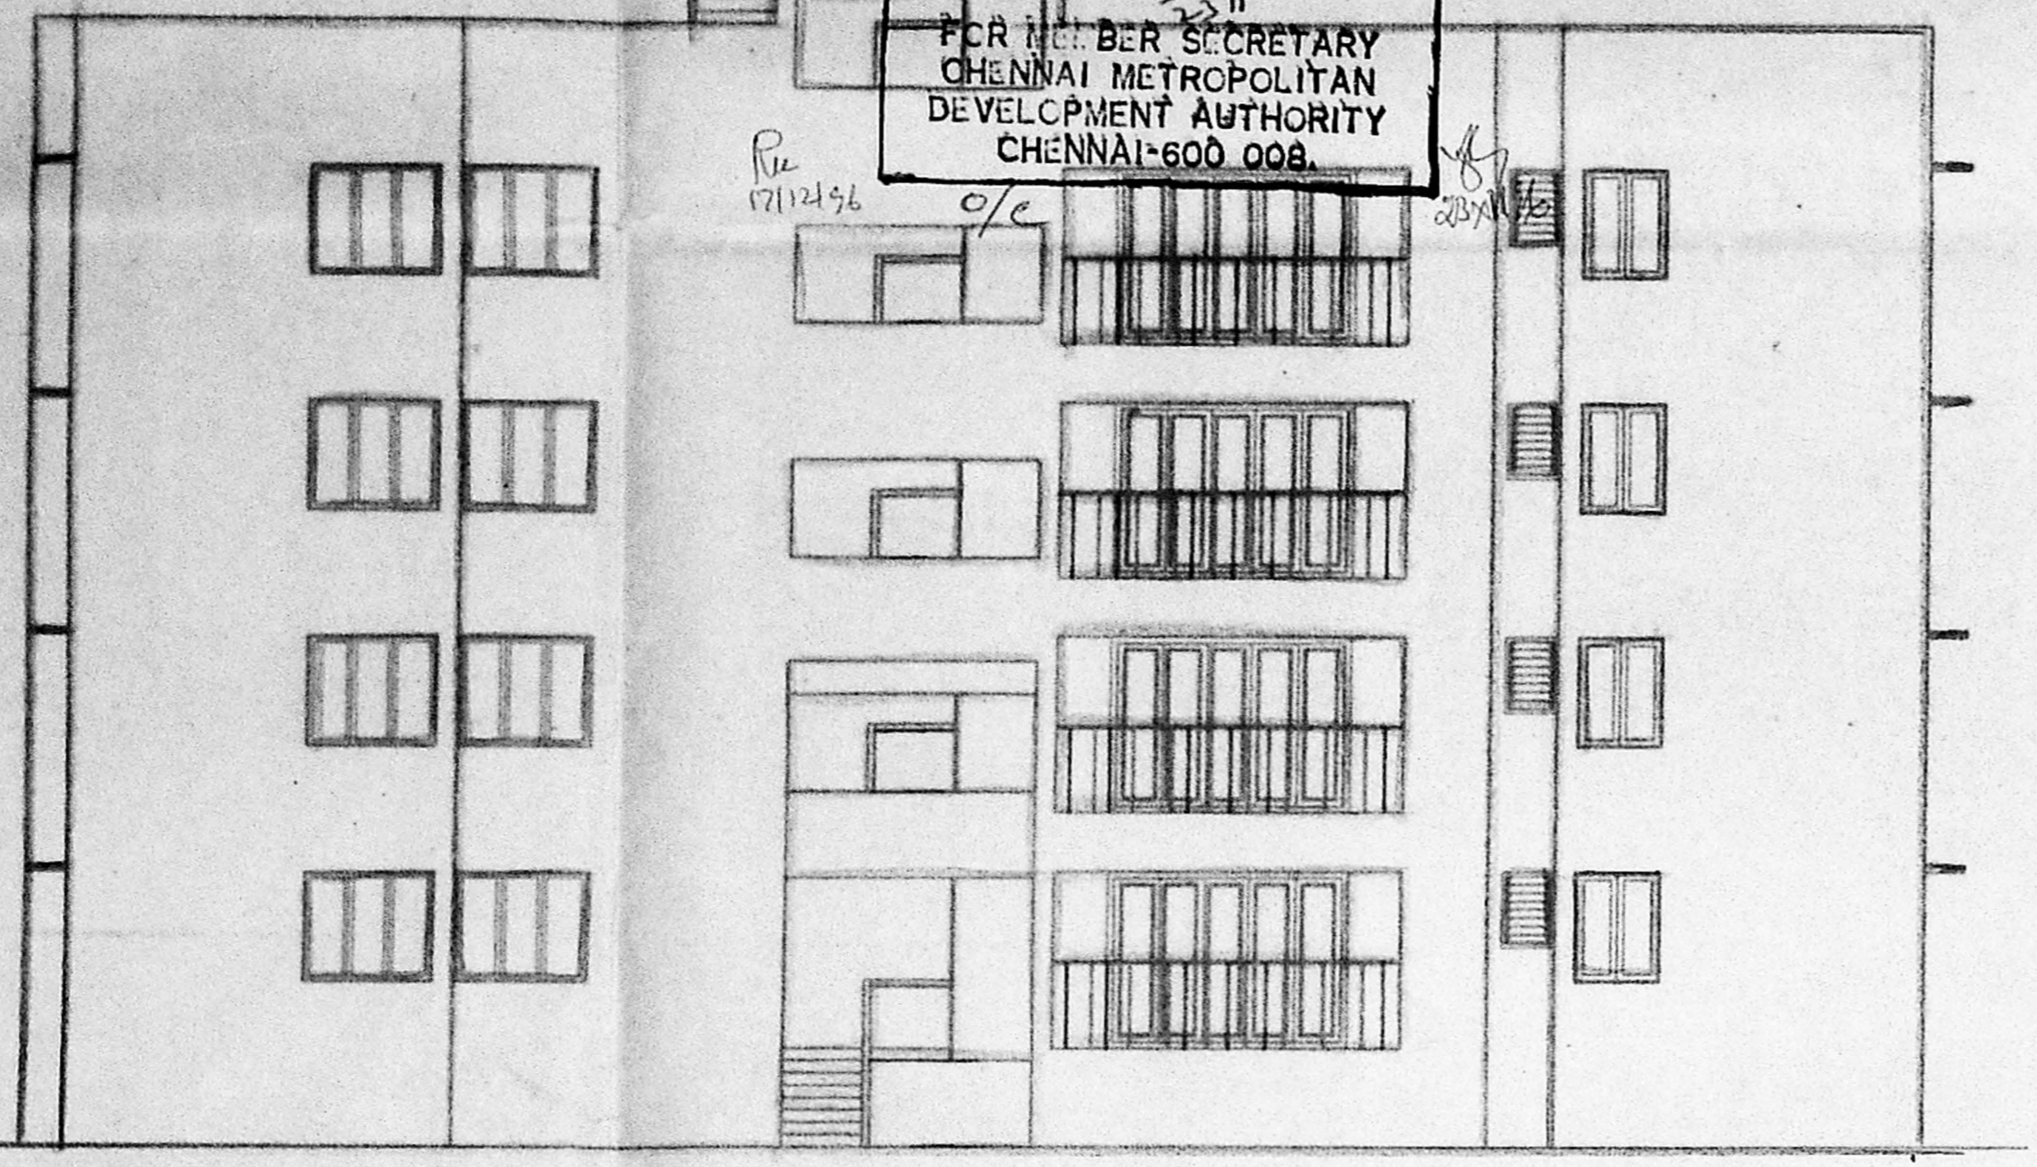


FRONT ELEVATION
 (BLOCK-A)

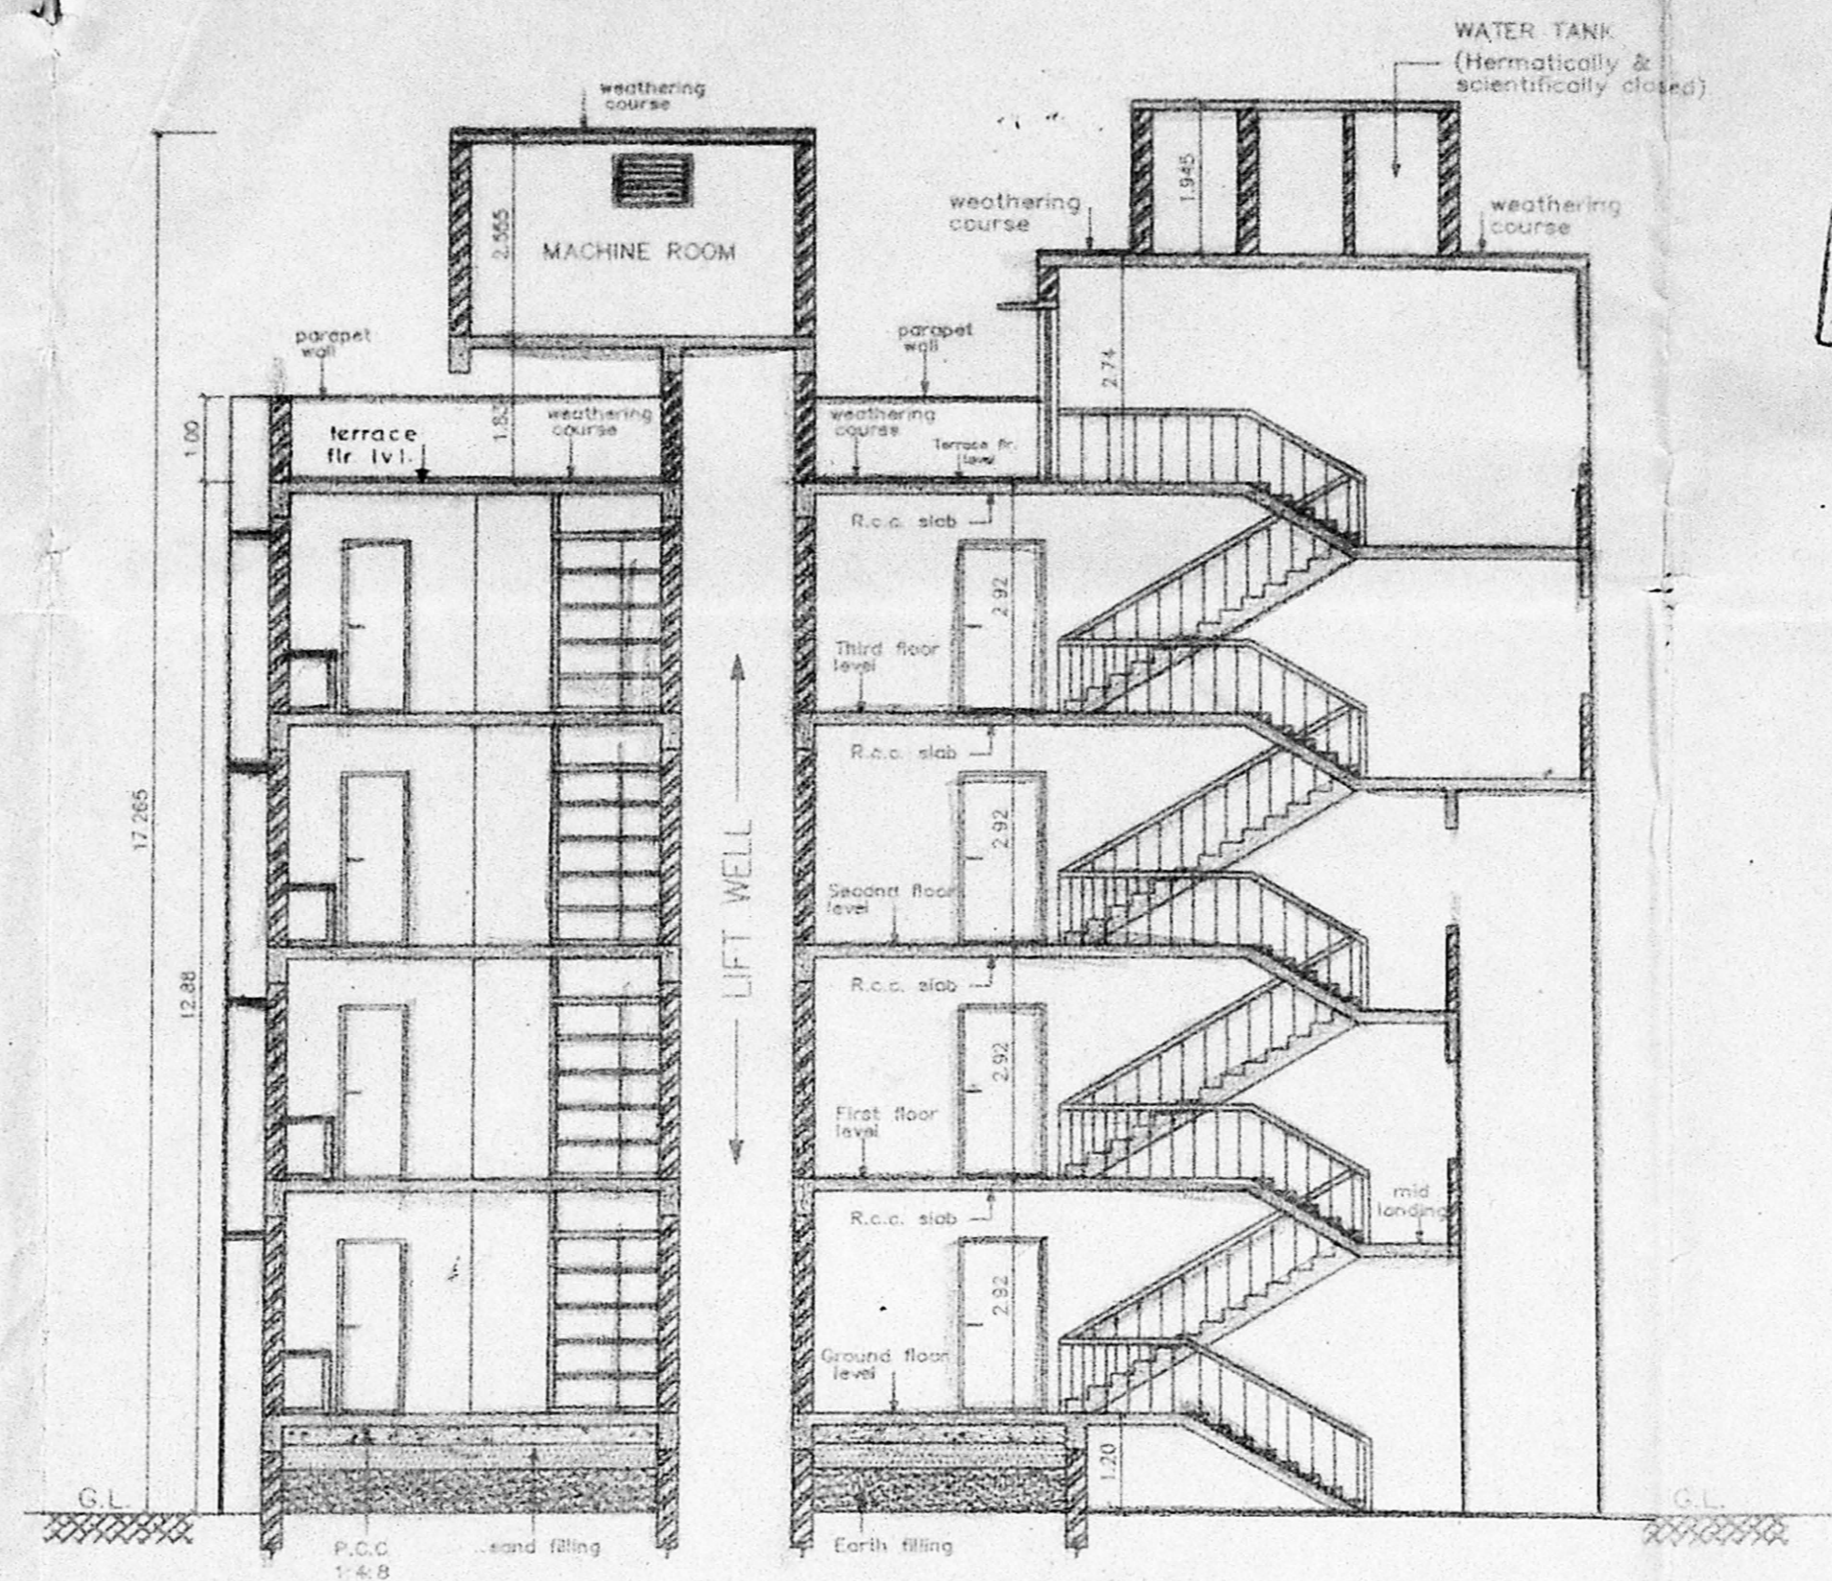

SECTION - AA
 (BLOCK-A)

2/3
MMDA (B) S.B.C. No.
 File No: 21316/96
 Secretary: R
 Part II: 31/09/96
 Part I: 17/8/96
 P.P.

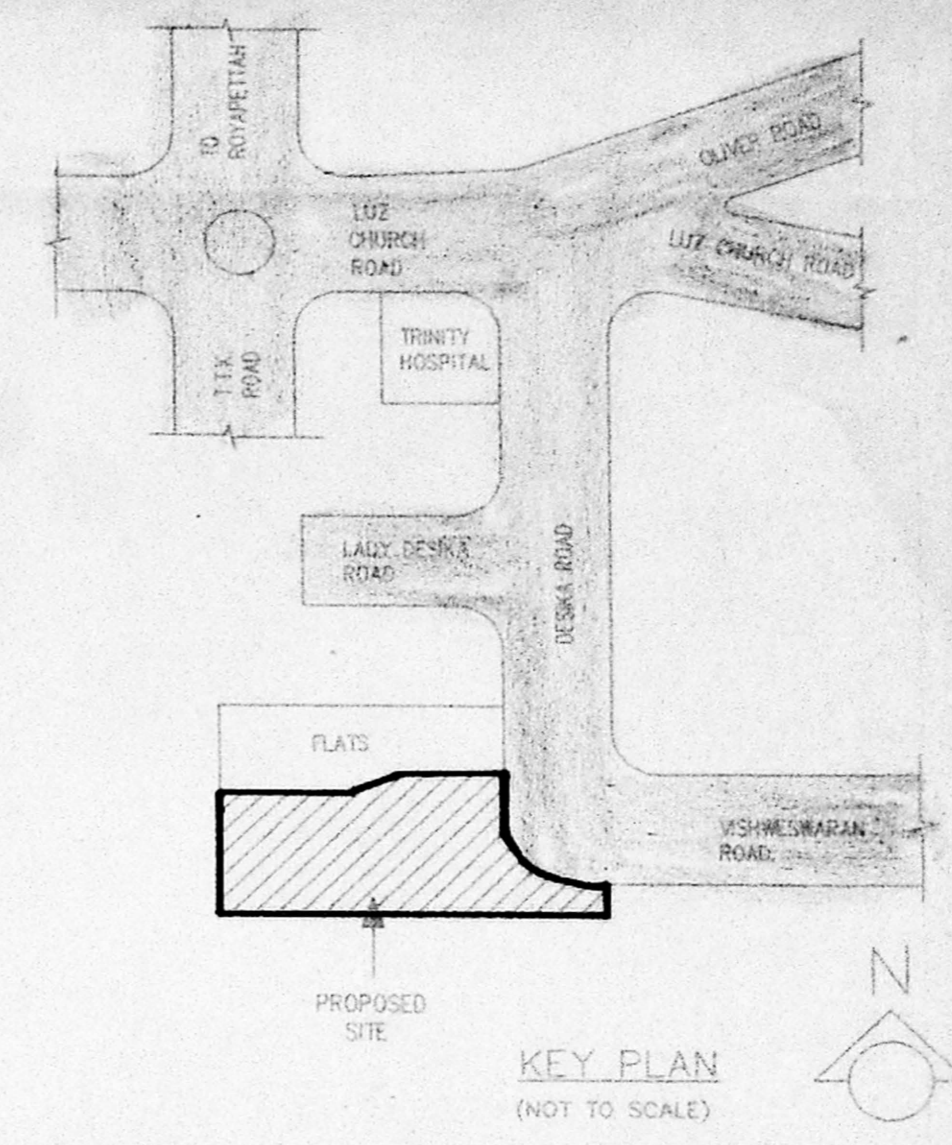

KEY PLAN
 (NOT TO SCALE)

Sw
 o/c

AREA STATEMENT	
PLOT AREA	2048 8322 M ²
BUILT UP AREA	2706 8322 M ²

SPECIFICATION	
SL.NO	DESCRIPTION
1.	P.C.C. 1:4:8 IN FOUNDATION
2.	SAND FILLING IN FOUNDATION
3.	BRICK WORK IN C.M. 1:6
4.	R.C.C. WORK FOR SLABS, LINTELS & BEAMS Etc.
5.	PLASTERING IN C.M. 1:5 EXTERNAL & 1:4 INTERNAL
6.	MOSAIC TILED FLOORING.
7.	WEATHERING COURSE OF BRICK JELLY LIME CONC.

COLOUR INDEX	
PROPOSED CONSTRUCTION	●
BOUNDARY OF SITE	●
ROAD	●

R.No	DATE	ZONE	REVISIONS	INITIAL


DRG NO.	DATE	SCALE	FILE	REV.DRN.BY.	CHK.BY.
1 409 205 M	22-09-95	1:100	CORP 26DECOR2	D	R.N.G.

PROPOSED CONSTRUCTION
 OF FLATS AT DOOR
 No. 26, DESIKA ROAD,
 MYLAPORE,
 MADRAS - 600 004.
 R.S.No: 1646/13 (NEW) 1733 (OLD)
 BLOCK No : 34.
 TALUK : MYLAPORE - TRIPPLICANE.
 CORP.DIV.No : 142
 ZONE : X
 VILLAGE : MYLAPORE


Kan Gnan.
Perumthi Chinn
Saravathi Subramanian
Sita Santharam
Lat Jan
Kala Rev Ebum
Venkatesh Kumar Ebuman

OWNER'S SIGNATURE


 LICENSE NO. 306/95-96
 LICENSED SURVEYOR
 SHEET NO: 2/3

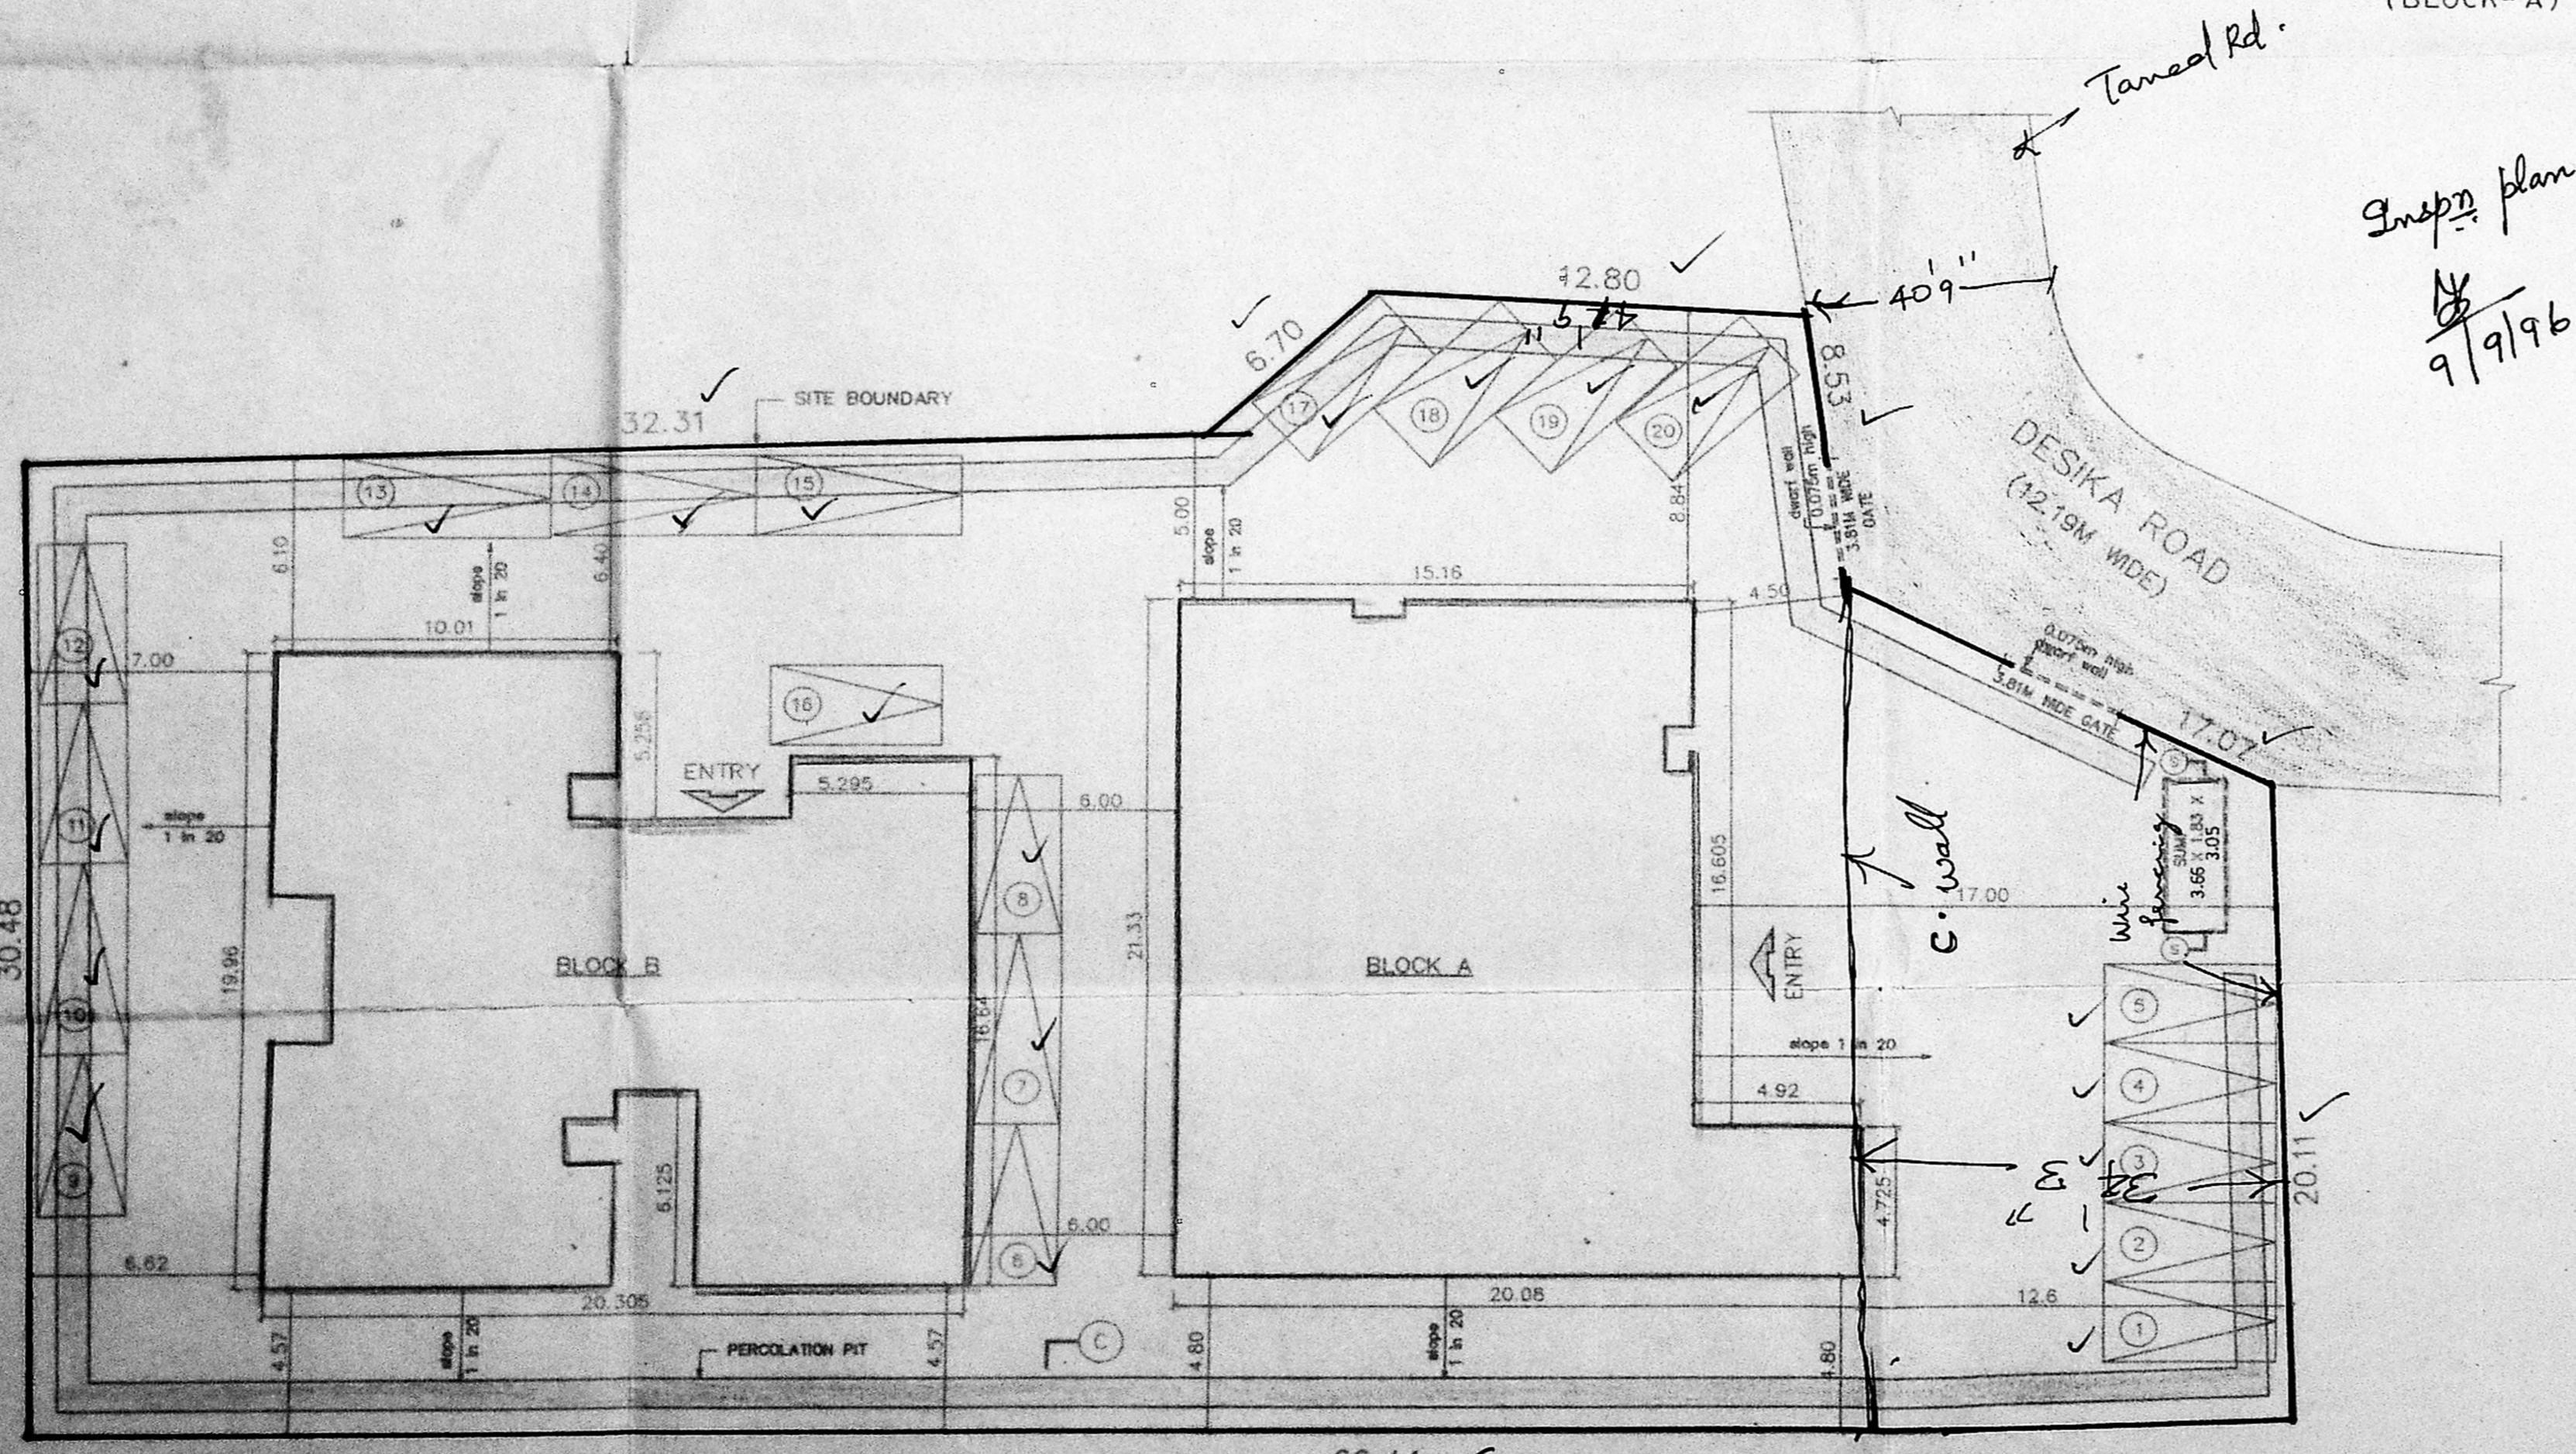


SITE PLAN
 SCALE 1:200

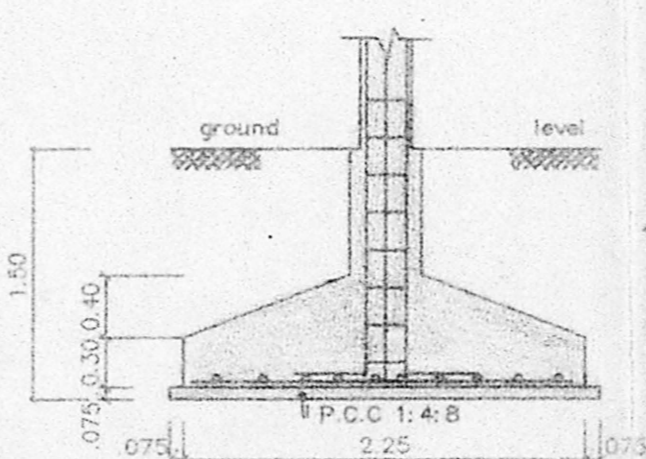


SECTION - DD

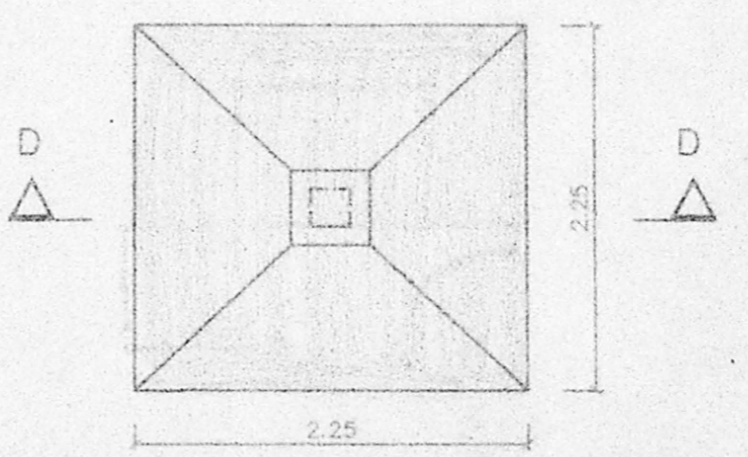


PLAN OF FOUNDATION
 SCALE 1:50

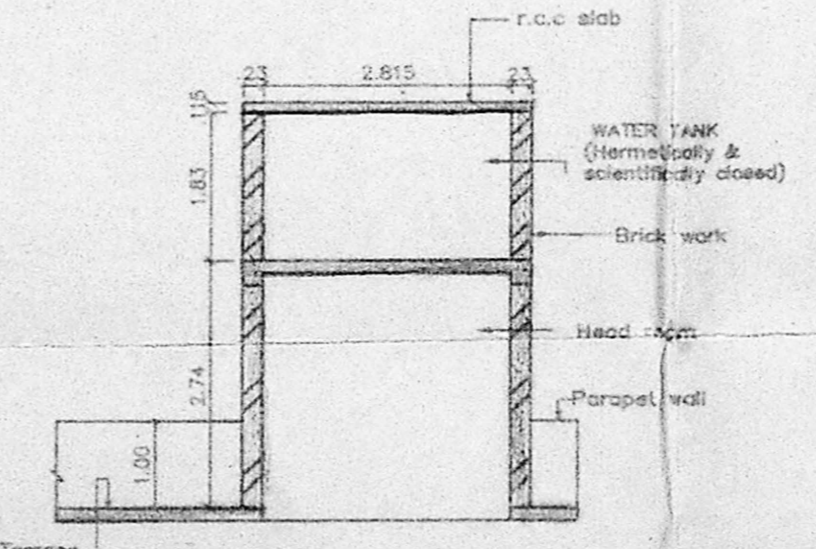

SECTION BB
 SECTION OF WATER TANK
 SCALE 1:100

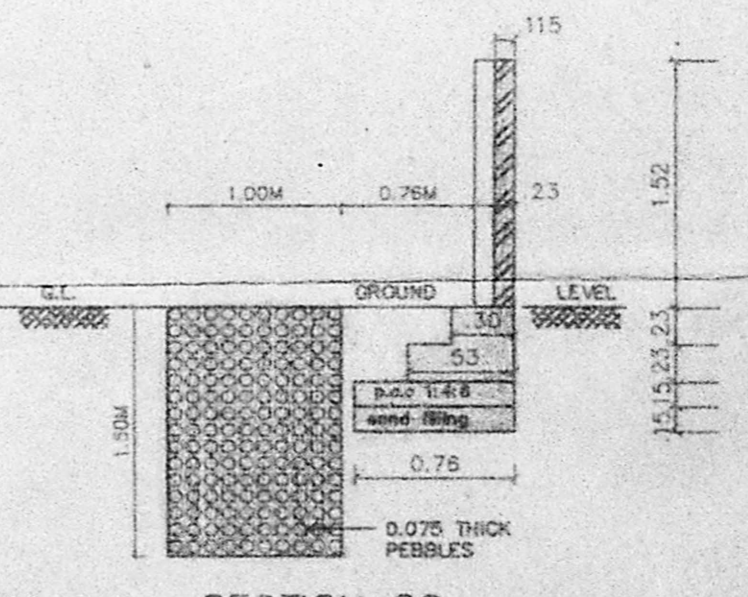

SECTION CC
 COMPOUND WALL &
 PERCOLATION PIT
 SCALE 1:50

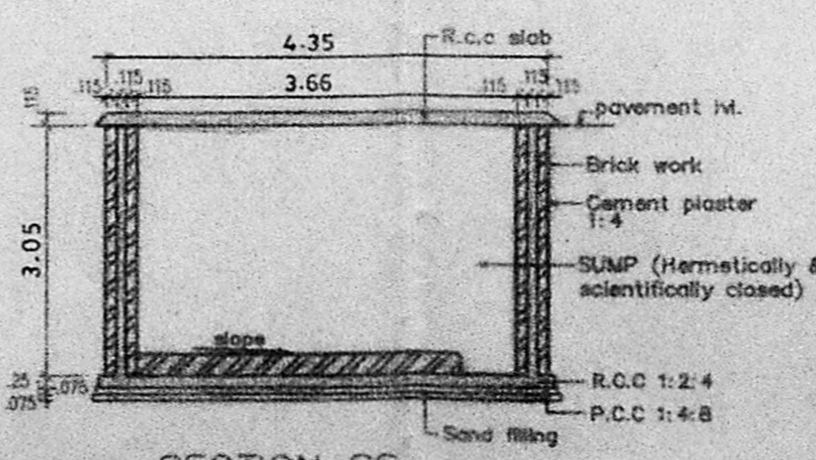


SECTION SS
 SECTION OF SUMP
 SCALE 1:100


33

MMDA (B) S.B.C. No.
 File No:
 Scrutiny:
 Part I
 Part II


B/24428/563/96/72
 Planning Permit No.
APPROVED
 SUBJECT TO THE CONDITIONS IN
 THIS ORDER & LETTER.
 No. B/124316/96 Date 12.12.96
 FOR MEMBER SECRETARY
 CHENNAI METROPOLITAN
 DEVELOPMENT AUTHORITY
 CHENNAI-600 004.

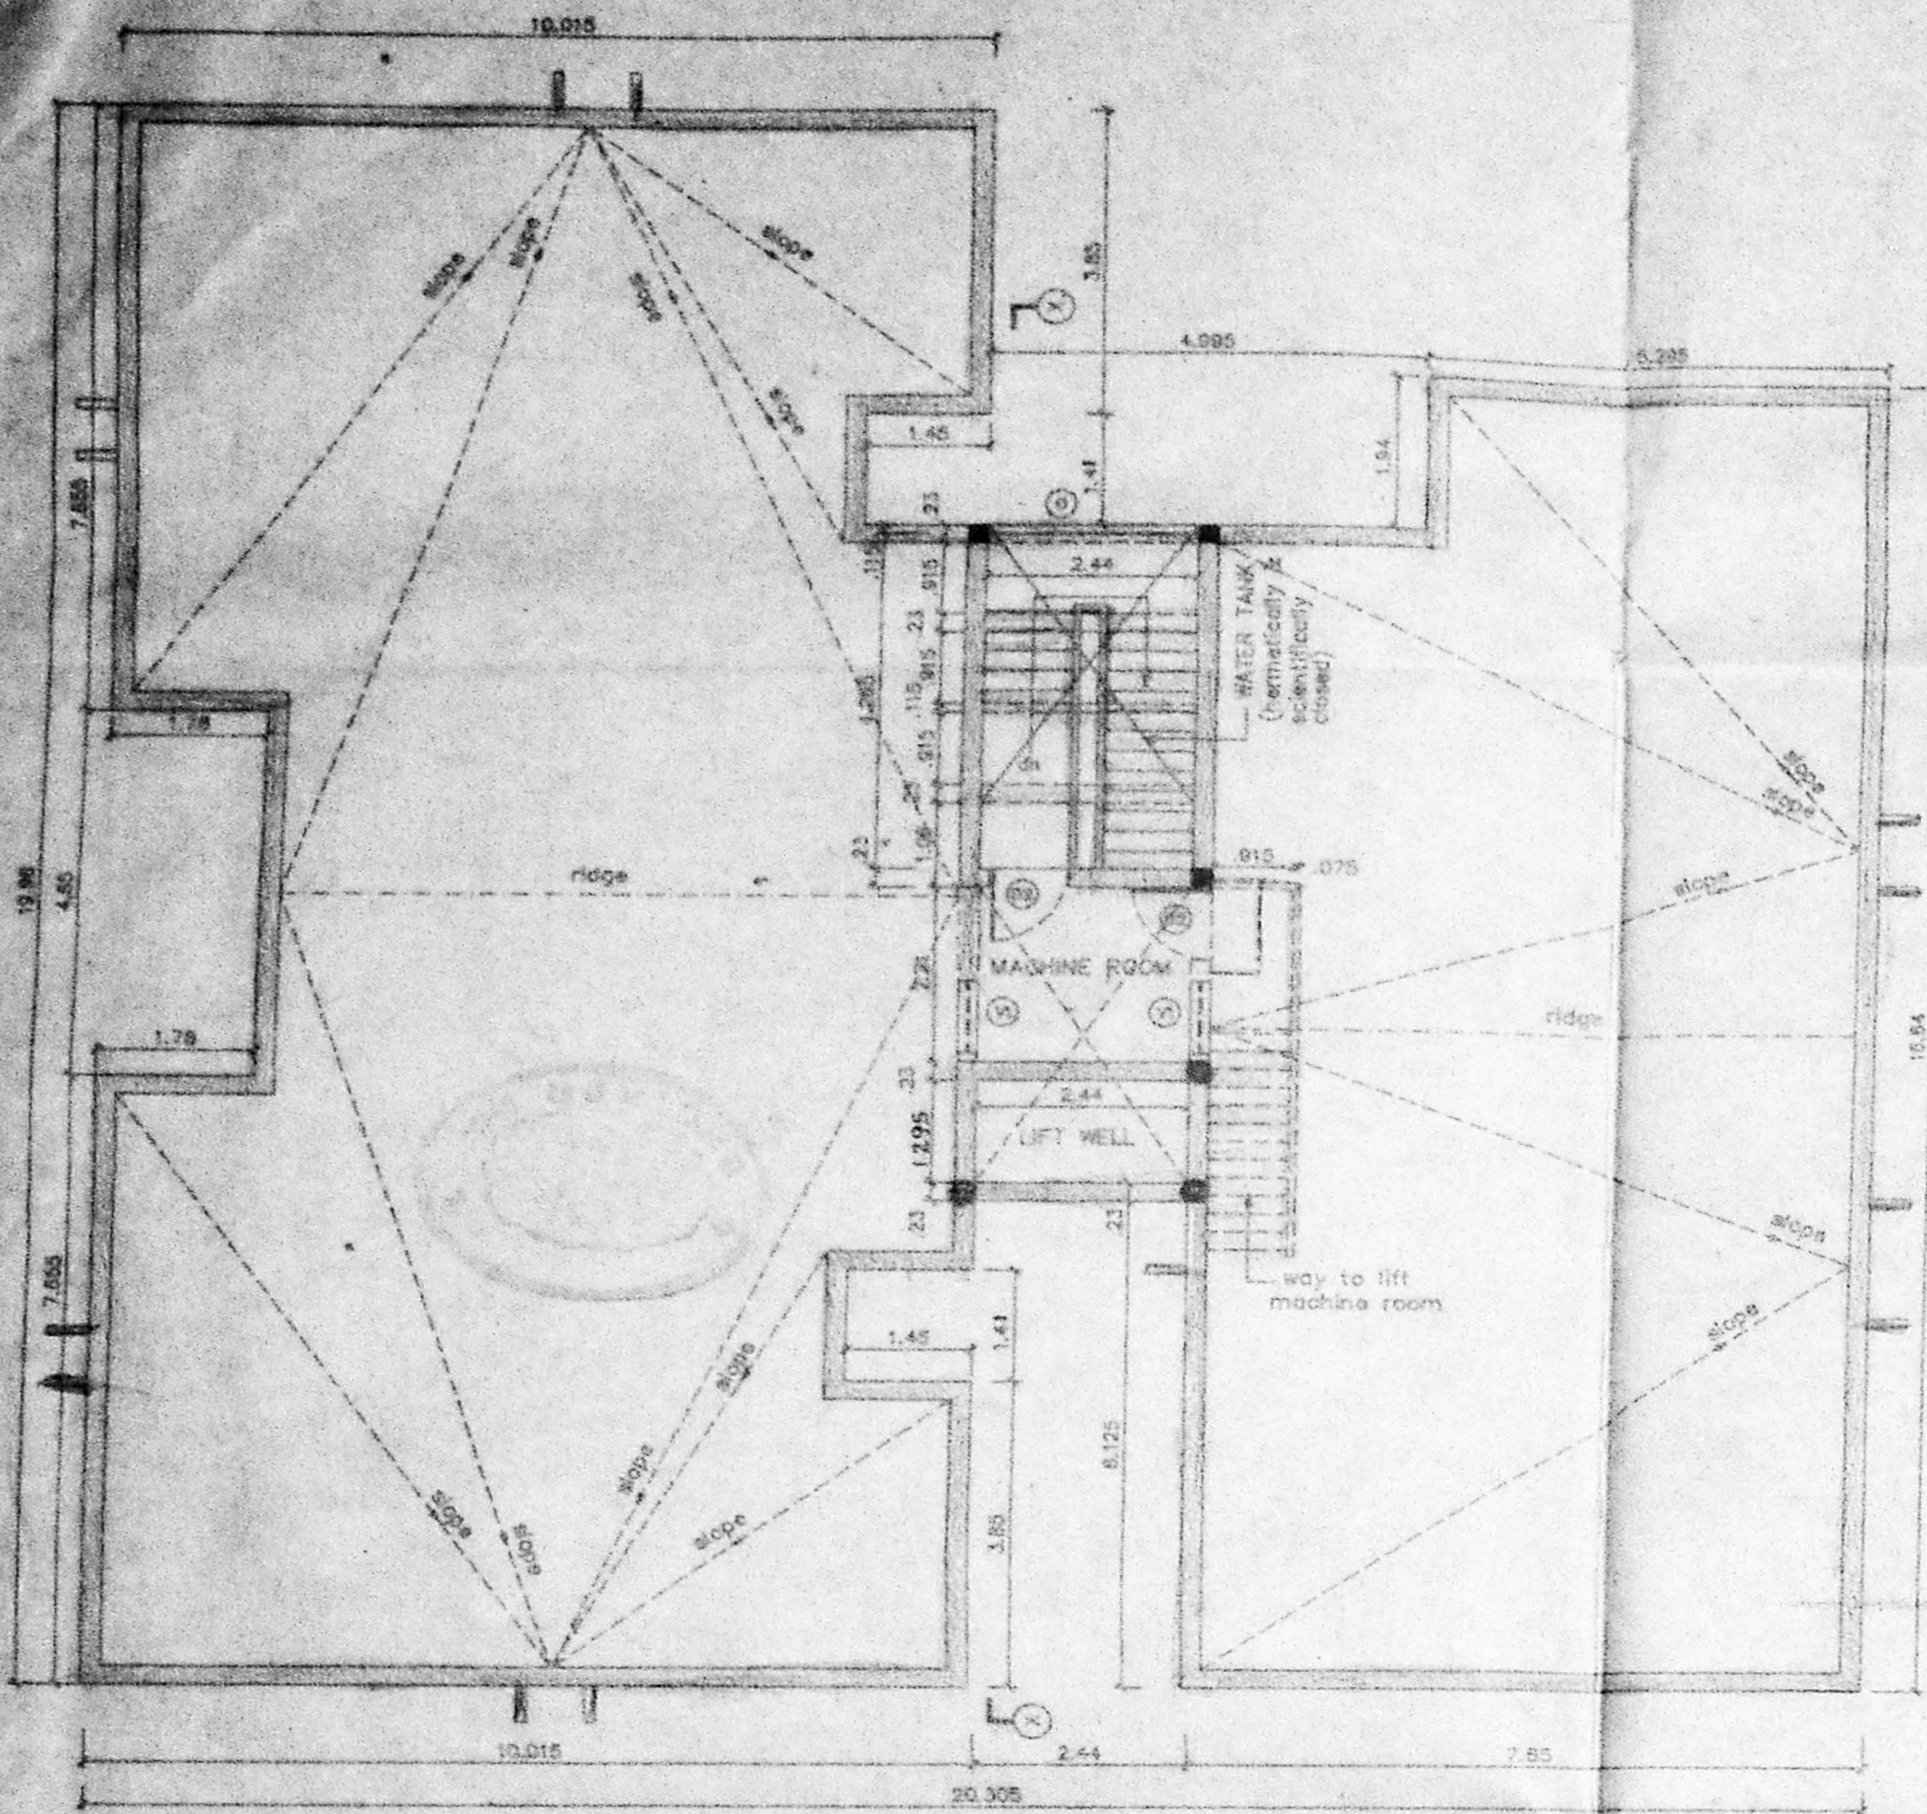

TERRACE FLOOR PLAN
(BLOCK - 'B')

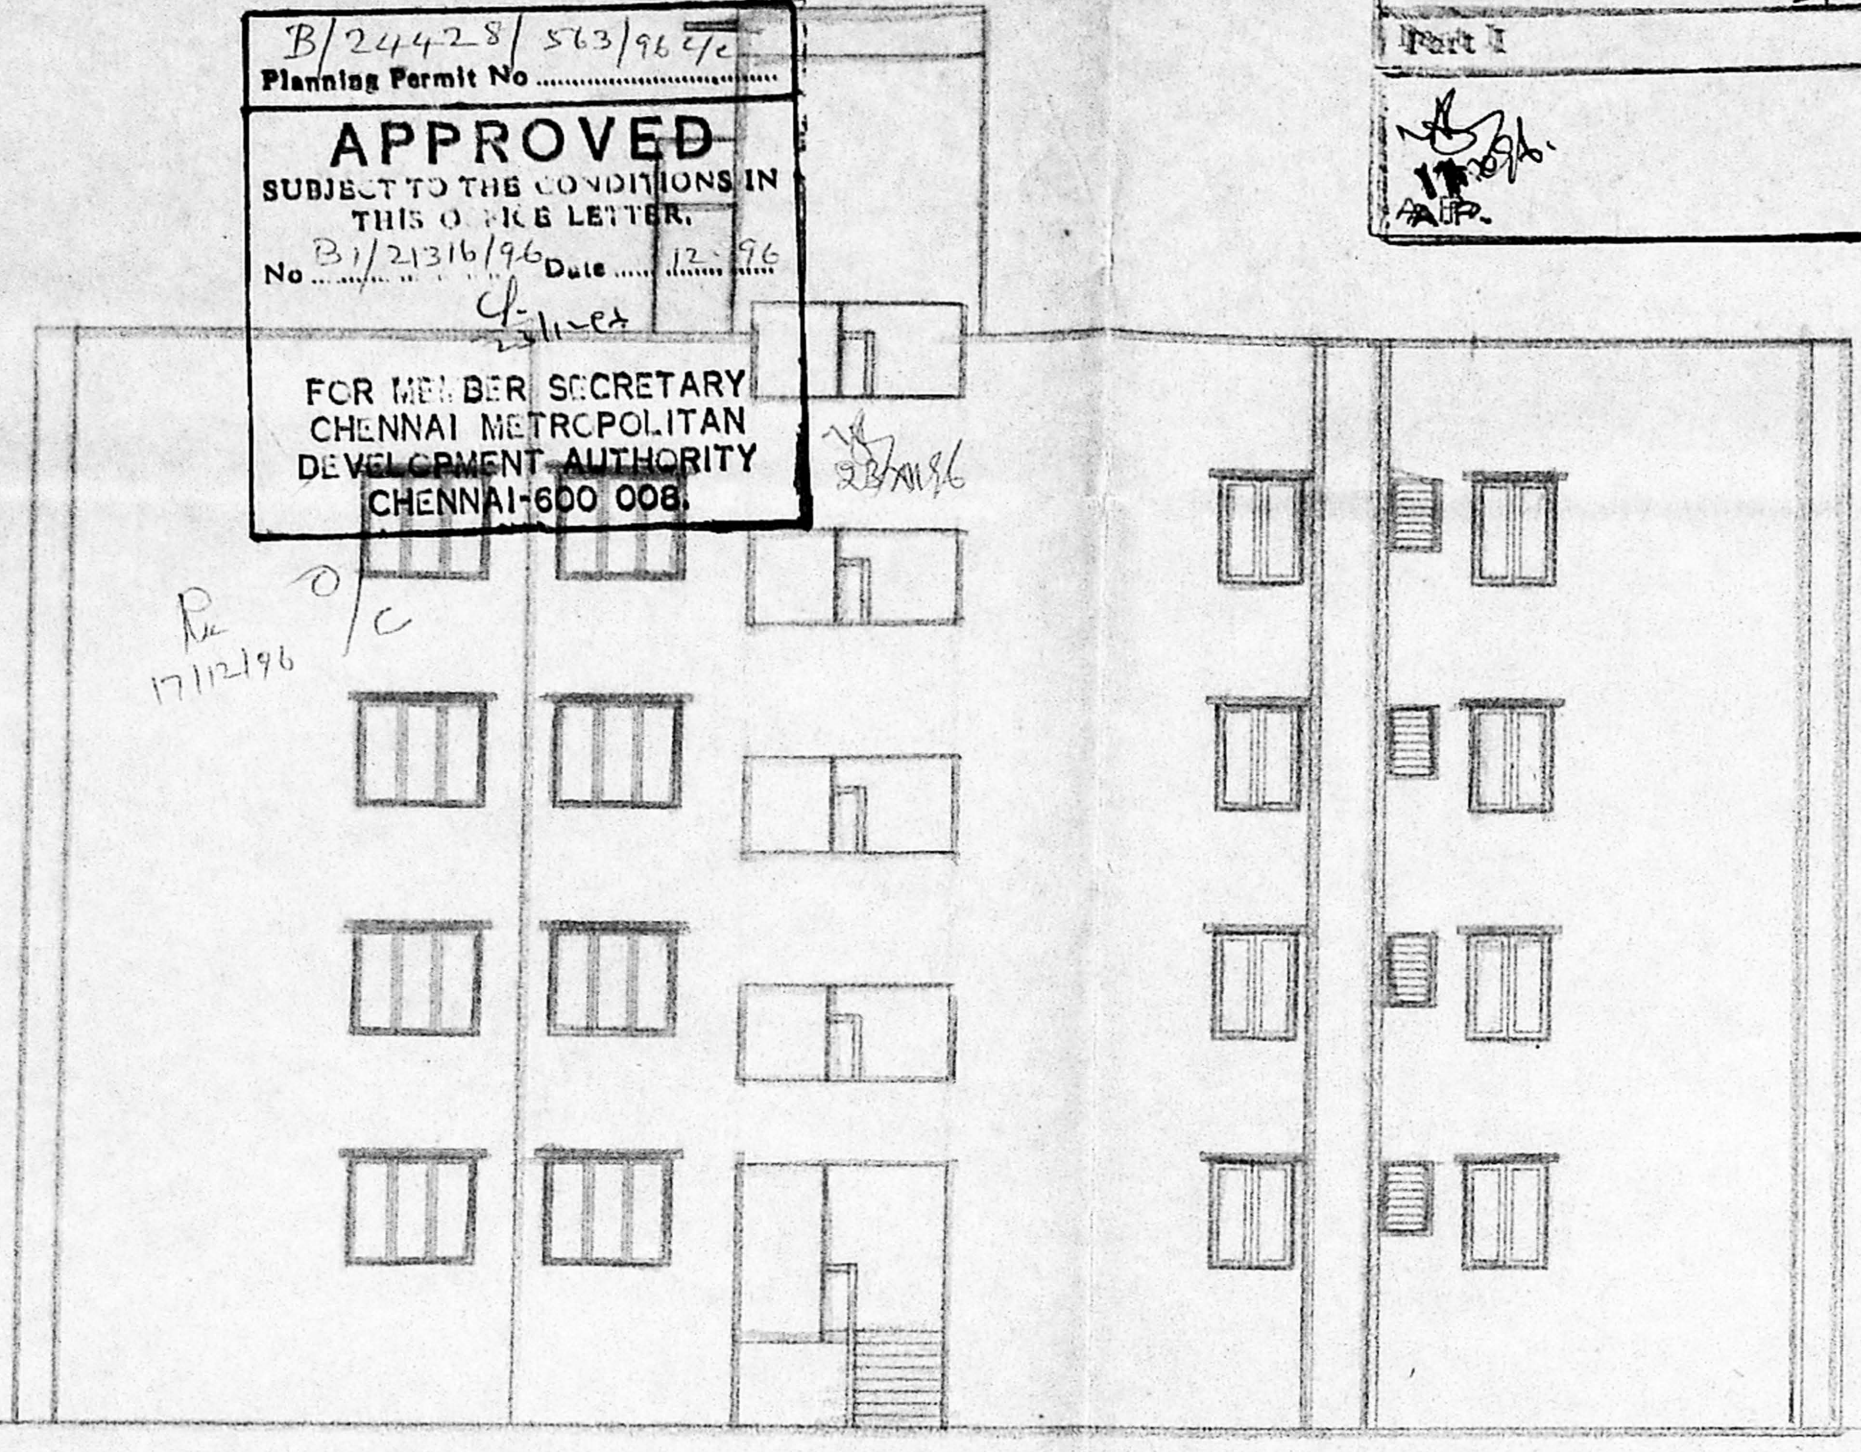

FRONT ELEVATION

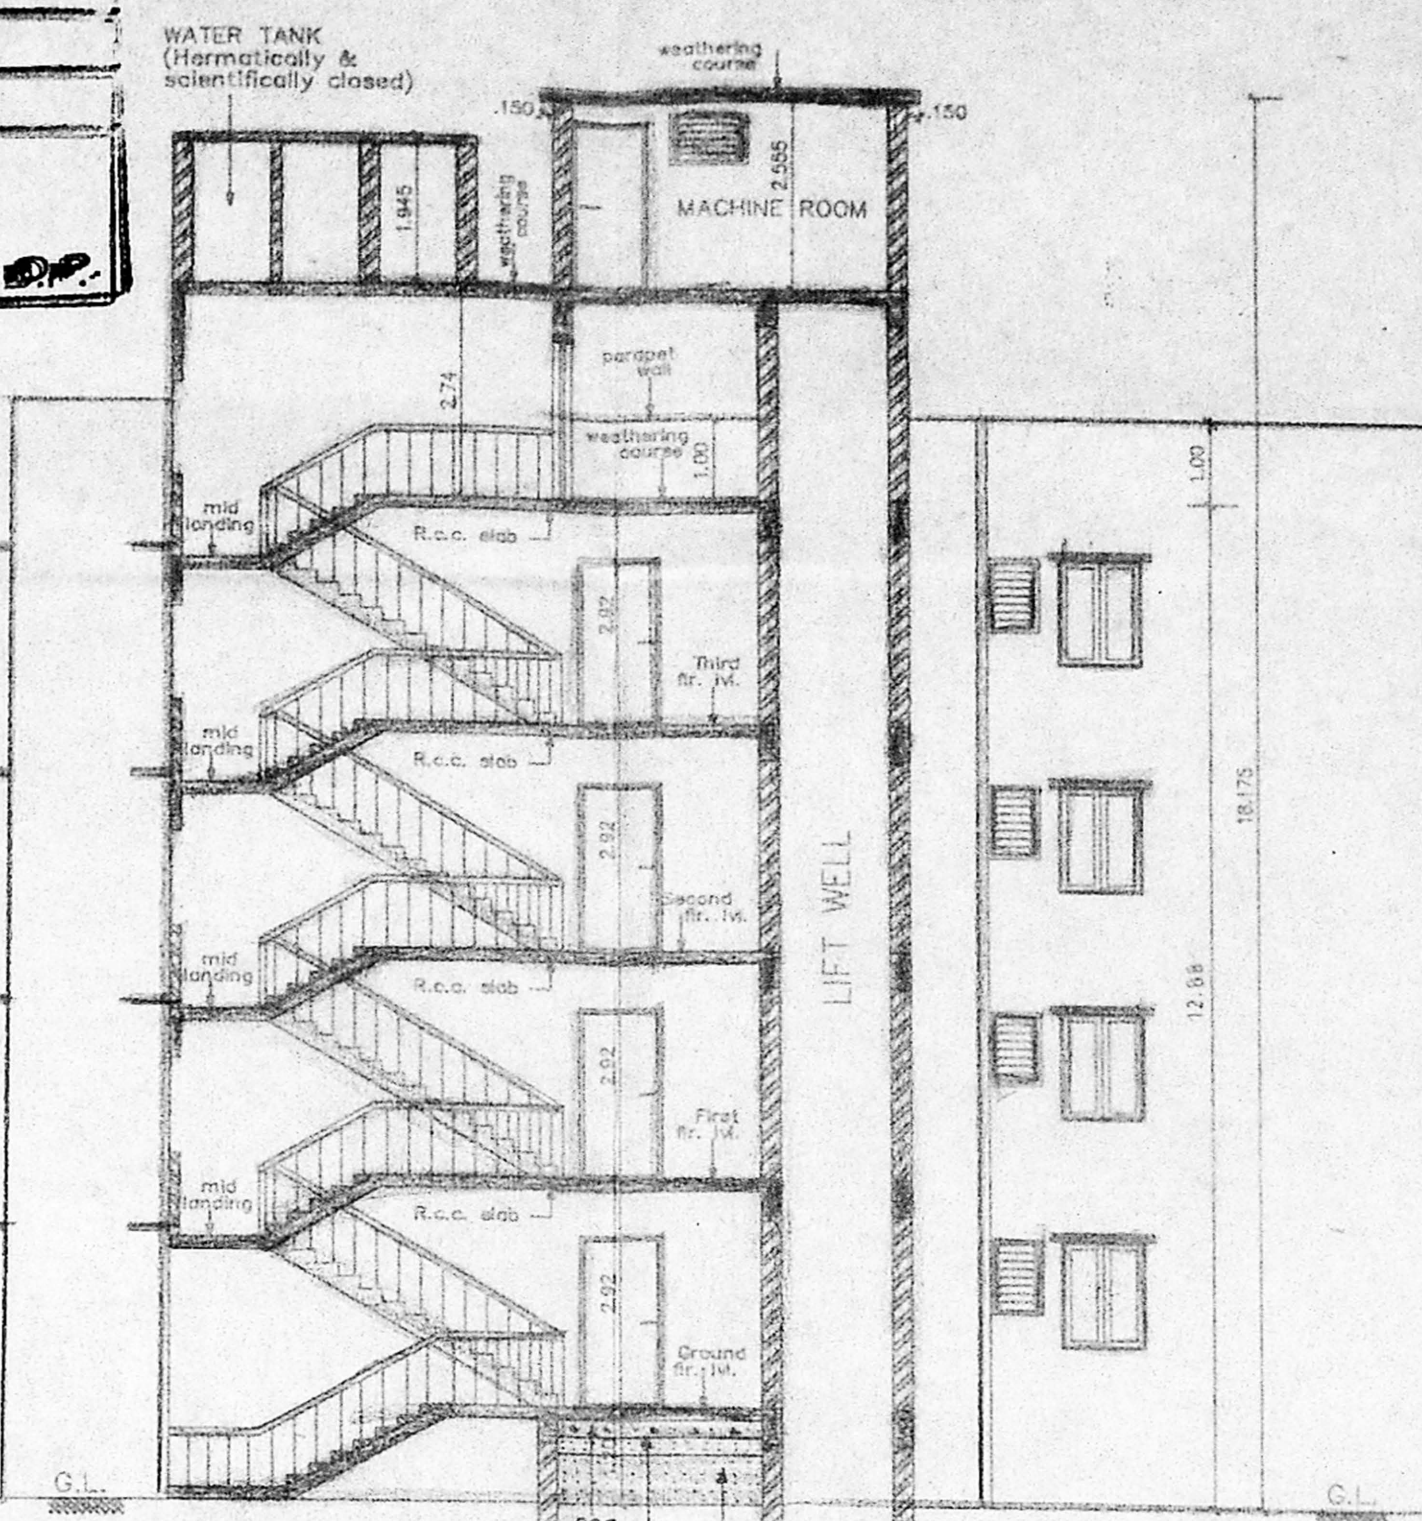

SECTION - XX

LEGEND		
CODE	SIZE	DESCRIPTION
FD1	2.74 x 2.18	COUNTRY WOOD FRAMED FRENCH DOOR (pointed)
FD3	1.83 x 2.18	COUNTRY WOOD FRAMED FRENCH DOOR (pointed)
D1	1.00 x 2.18	TEAK WOOD FRAMED FLUSH DOOR
D2	0.91 x 2.18	COUNTRY WOOD FRAMED FLUSH DOOR
D3	0.76 x 2.18	COUNTRY WOOD FRAMED FLUSH DOOR
W5	1.475 x 1.37	STEEL GLAZED WINDOW
W8	1.175 x 0.875	STEEL GLAZED WINDOW
W9	0.975 x 1.37	STEEL GLAZED WINDOW
V1	0.91 x 0.66	STEEL GLAZED VENTILATOR
V2	0.81 x 0.94	STEEL GLAZED VENTILATOR
O	2.44 x 1.22	OPENING

SPECIFICATION	
SL.NO	DESCRIPTION
1.	P.C.C. 1:4:8 IN FOUNDATION
2.	SAND FILLING IN FOUNDATION
3.	BRICK WORK IN C.M. 1:6
4.	R.C.C. WORK FOR SLABS, LINTELS & BEAMS ETC.
5.	PLASTERING IN C.M. 1:3 EXTERNAL & 1:4 INTERNAL
6.	MOSAIC TILED FLOORING
7.	WEATHERING COURSE OF BRICK JELLY LIME CONC.

COLOUR INDEX	
PROPOSED CONSTRUCTION	
BOUNDARY OF SITE	○
ROAD	○

1 410 205 M	22-09-95	1 : 100	CORP 28DFCOR3	O	R.N.G.
DRG NO.	DATE	SCALE	FILE	REV/DRN.BY.	CHD.BY.


PROPOSED CONSTRUCTION
 OF FLATS AT DOOR
 No. 26, DESIKA ROAD,
 MYLAPORE,
 MADRAS - 600 004.
 R.S.No: 1646/13 (NEW) 1733 (OLD)
 BLOCK No : 34.
 TALUK : MYLAPORE-TRIPPLICANE.
 CORP.DIV.No : 142
 ZONE : X
 VILLAGE : MYLAPORE

Peruvattam Eswaran
Saravathi Subramaniam
Sita Santharam


Kala Kumar Eswaran
 VENKATESH KUMAR ESWARAN

OWNER'S SIGNATURE

LICENSE NO. 306/95-96
 LICENSED SURVEYOR

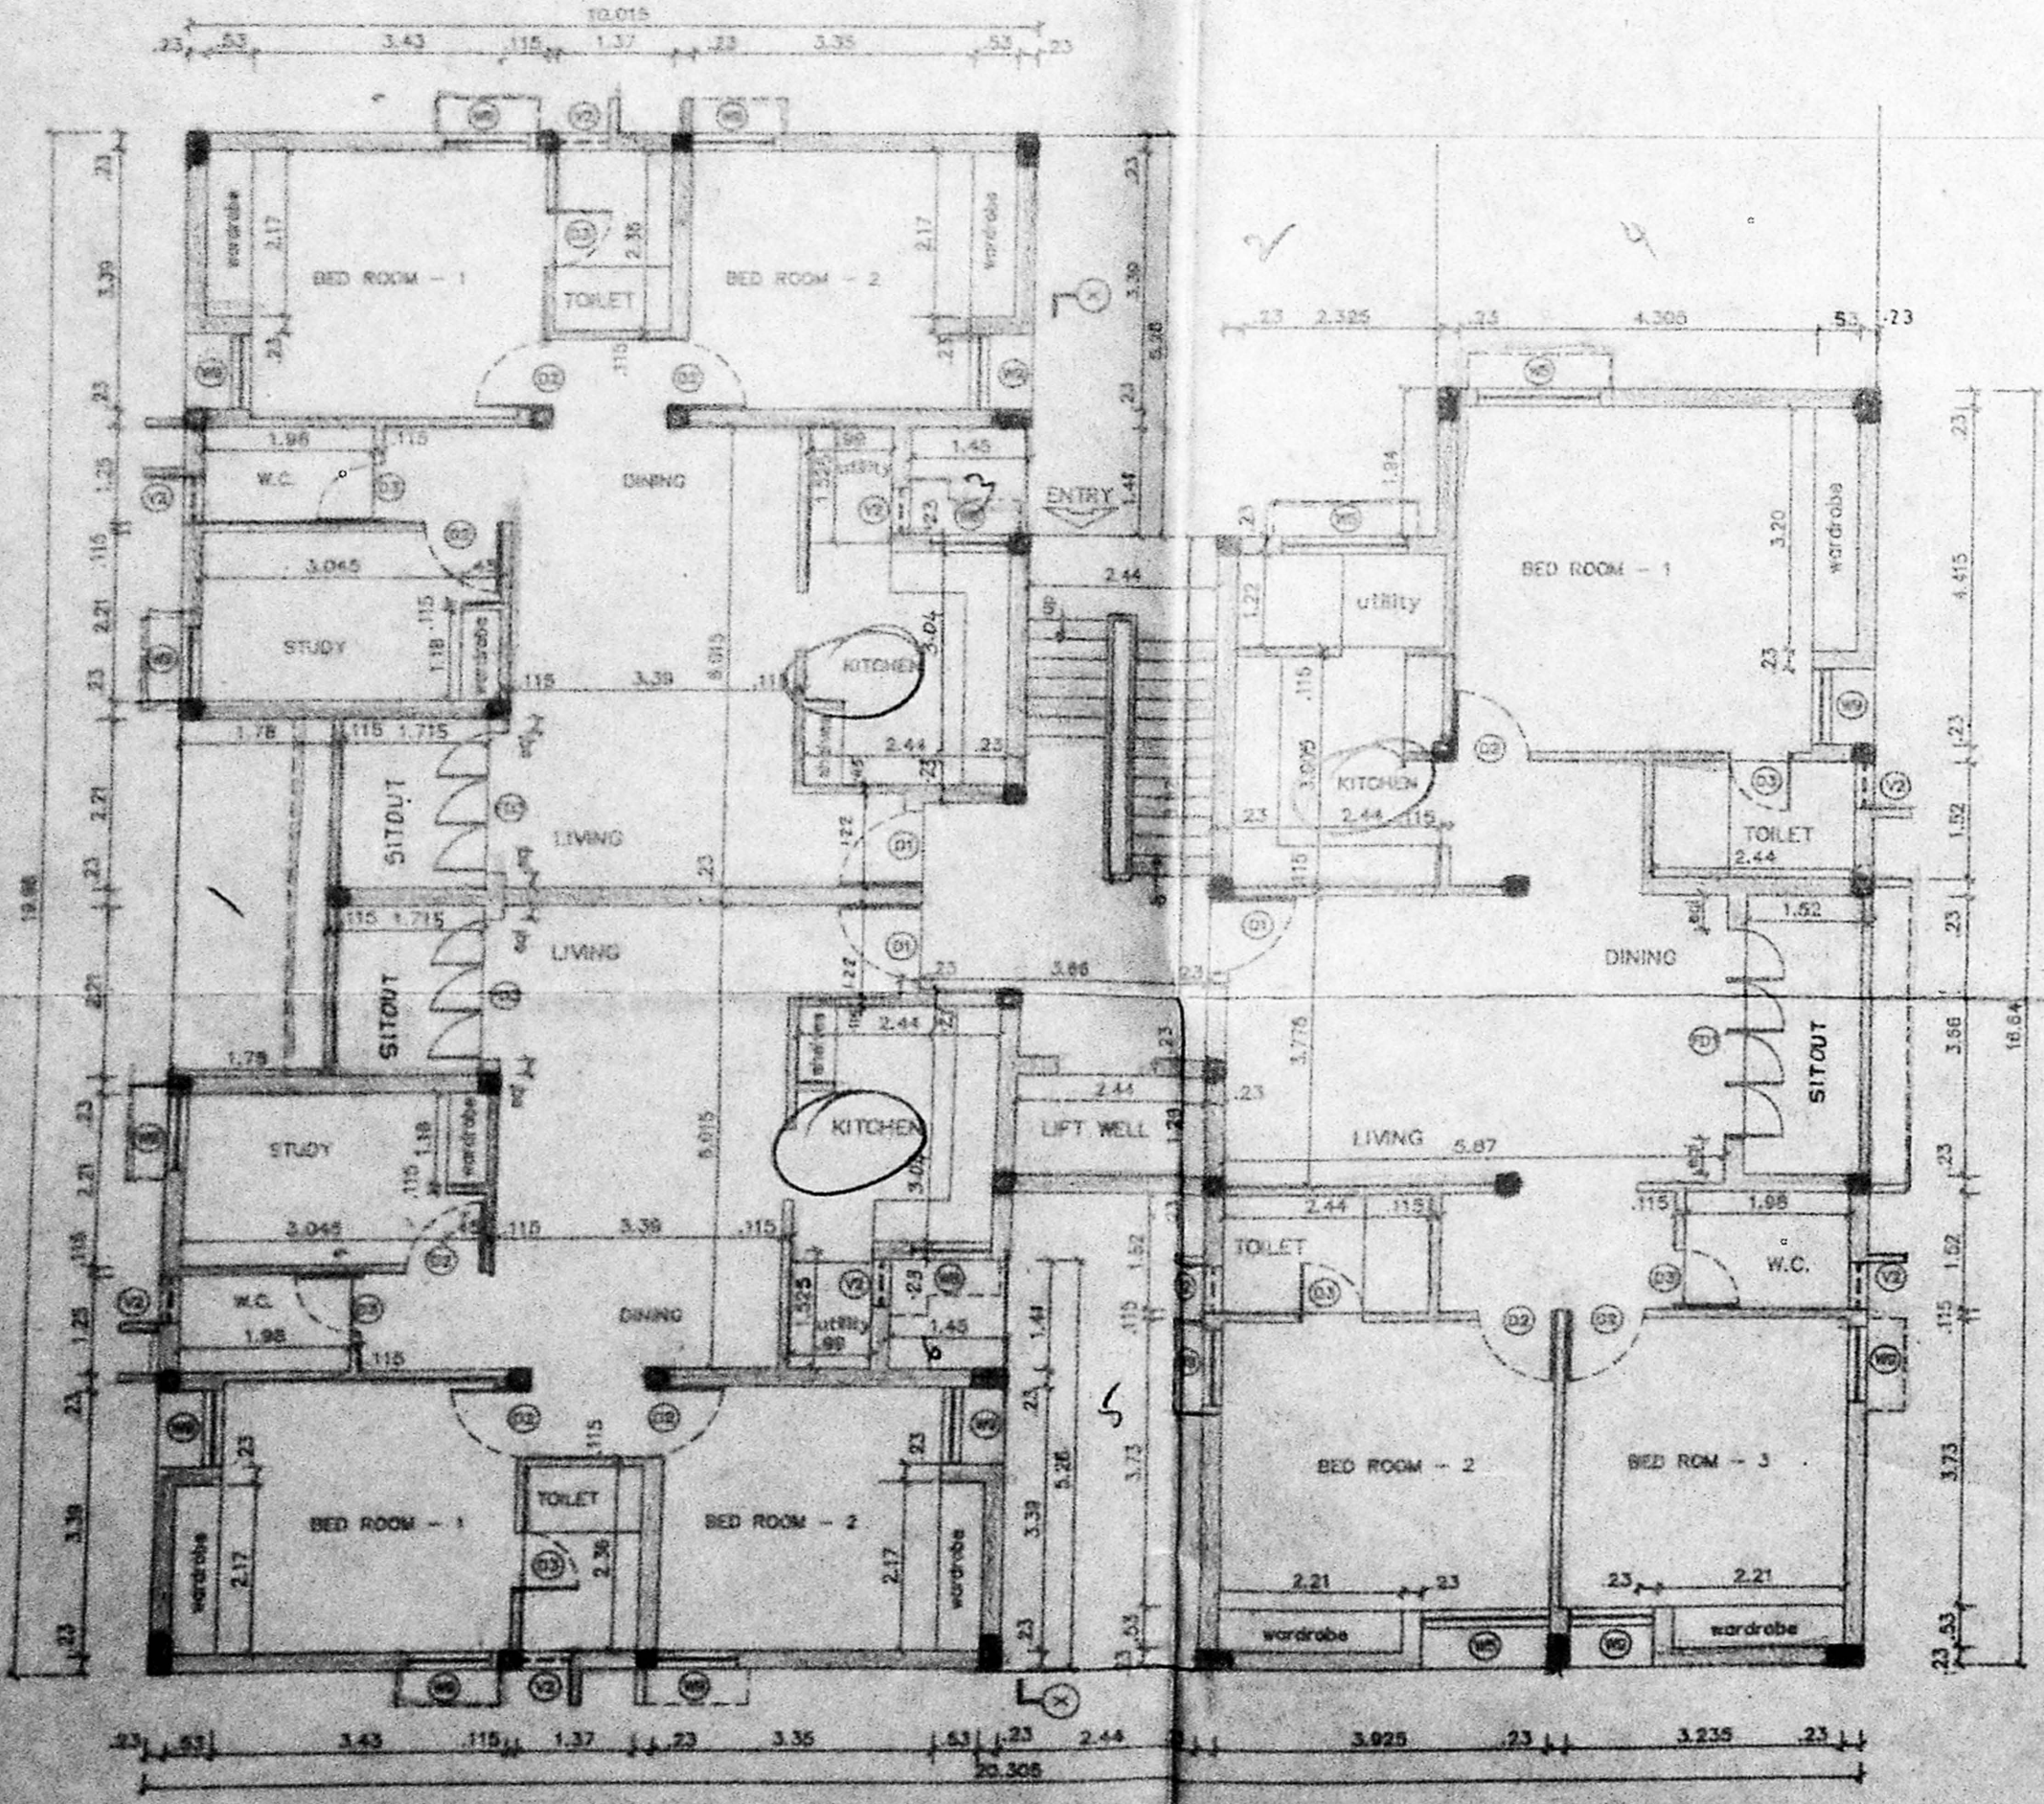

GROUND FLOOR PLAN
(BLOCK - 'B')

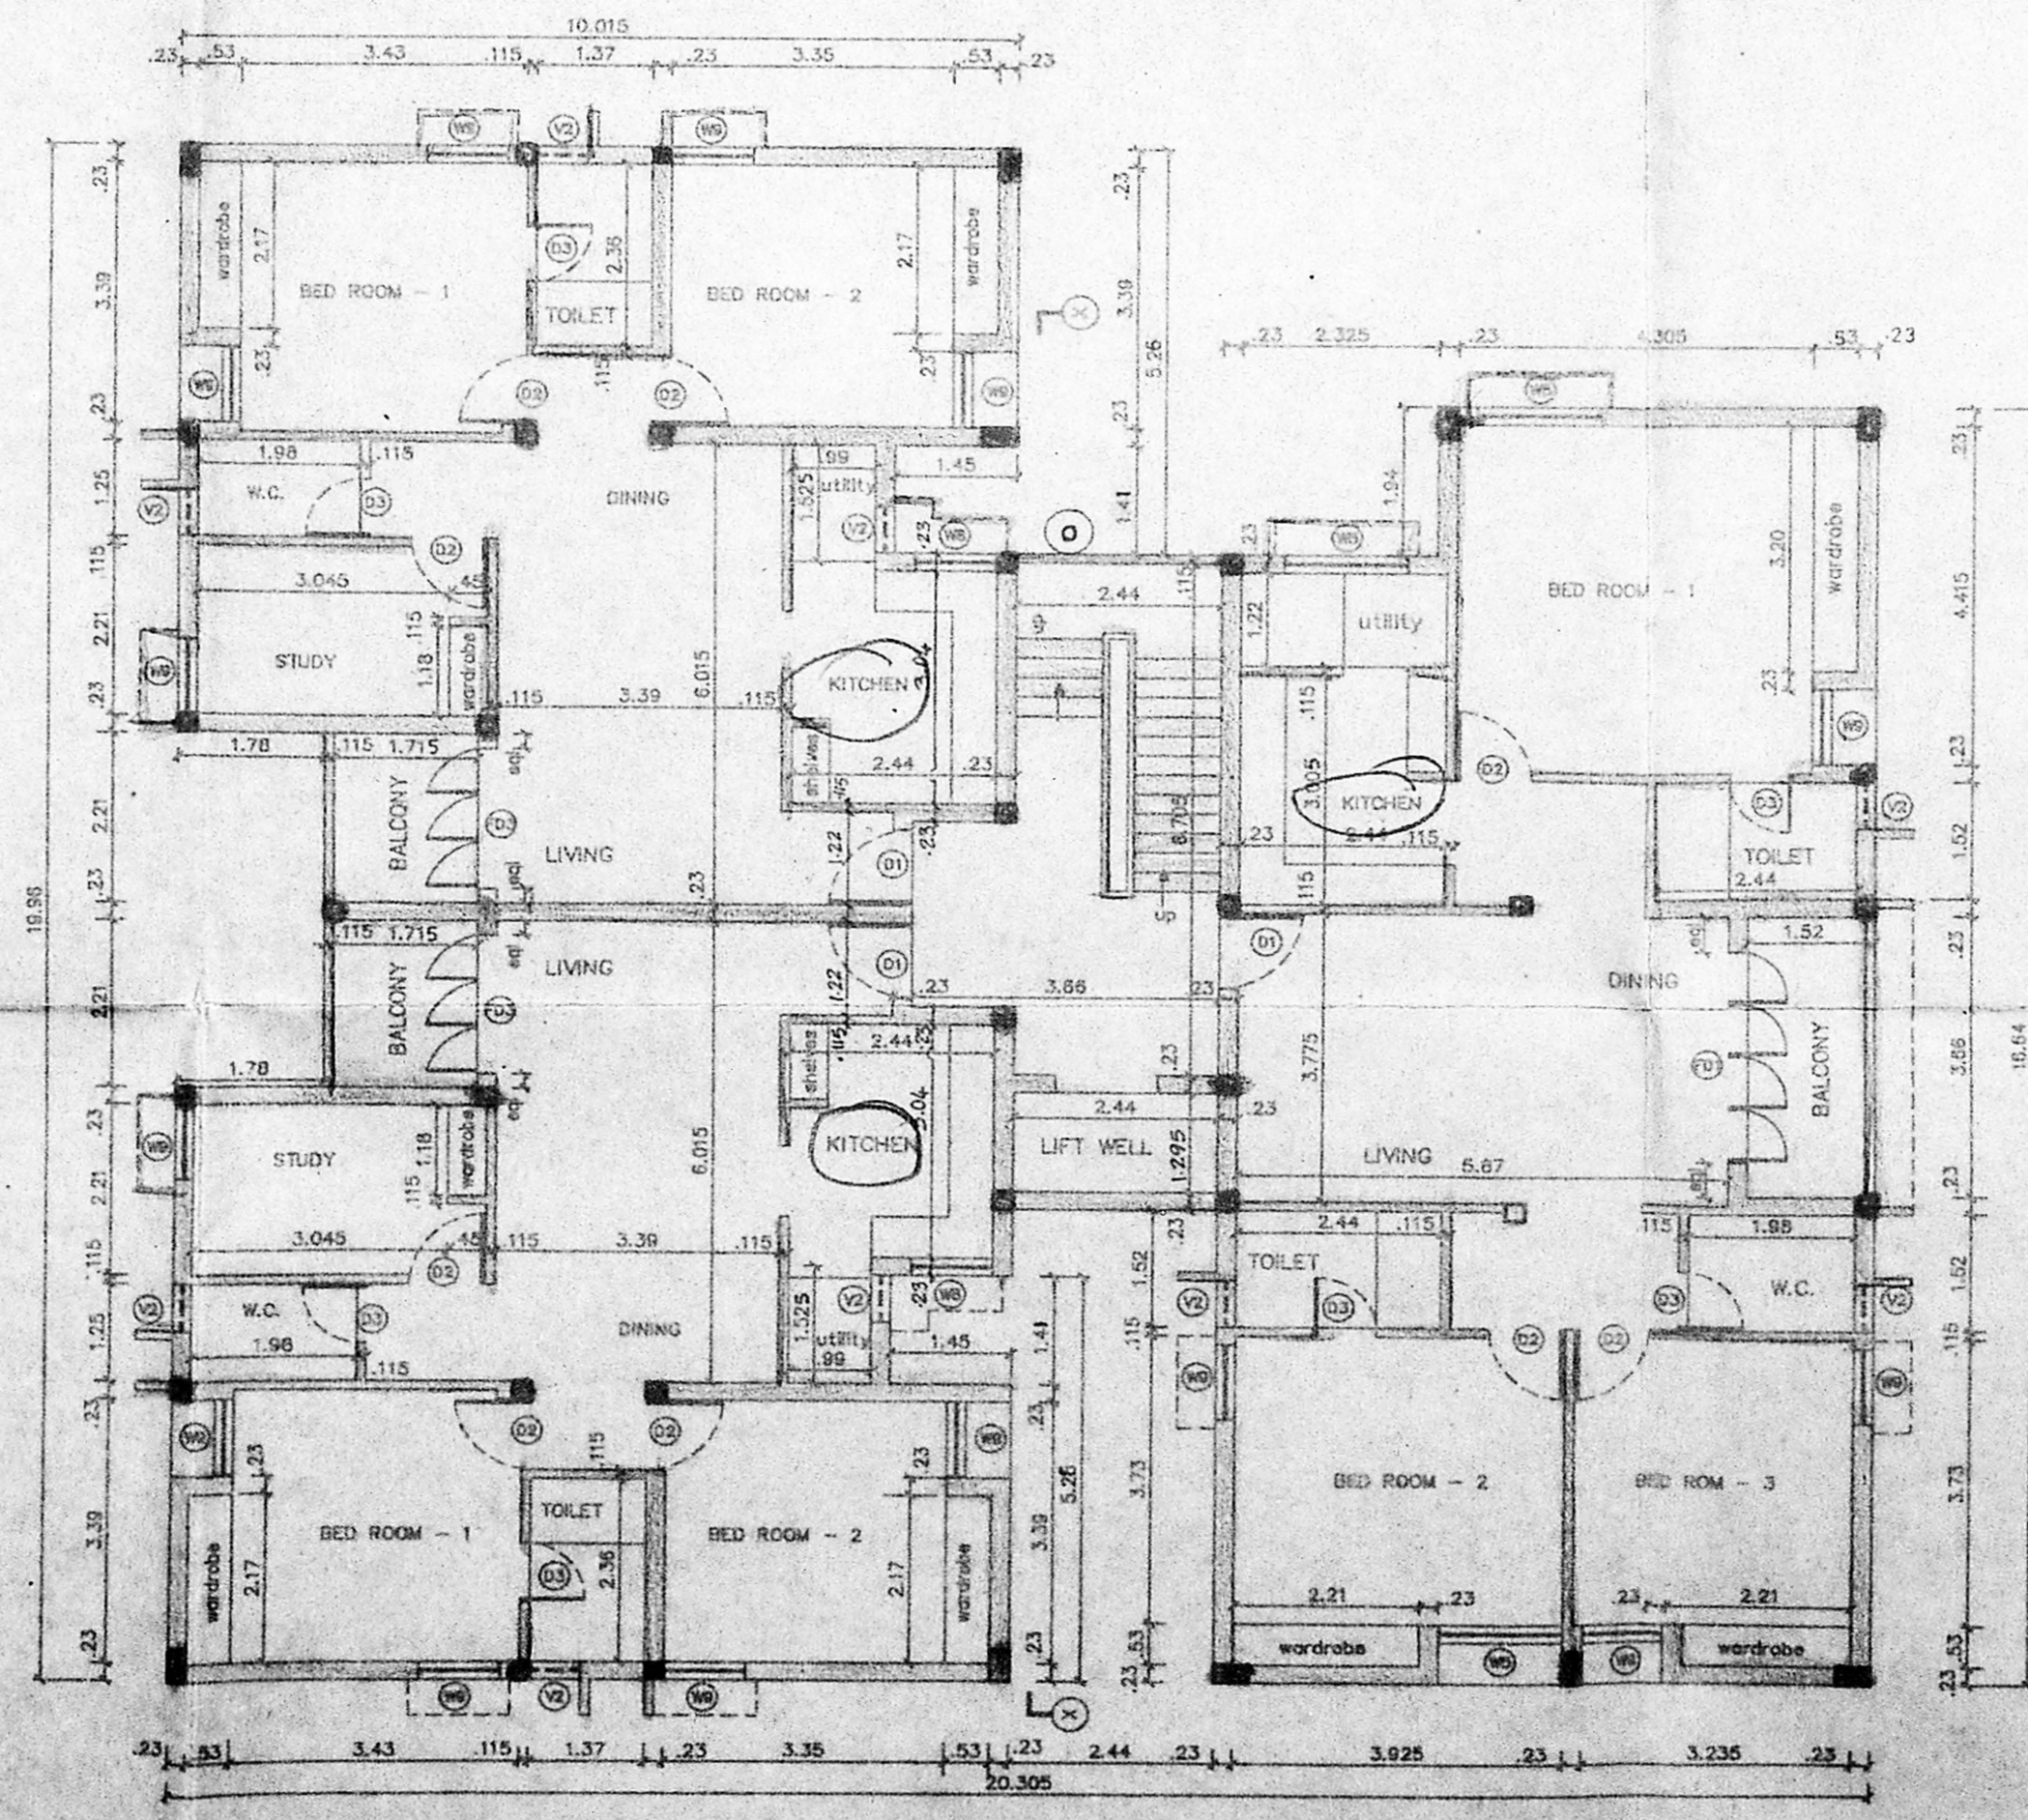

FIRST, SECOND & THIRD FLOOR PLAN
(BLOCK - 'B')