




B/24710/160/97 A/B  
 Planning Permit No.  
**APPROVED**  
 SUBJECT TO THE CONDITIONS IN  
 THIS OFFICE LETTER  
 No. B/23543/96 Date 4.97  
 FOR MEMBER SECRETARY  
 CHENNAI METROPOLITAN  
 DEVELOPMENT AUTHORITY  
 CHENNAI-600 008.

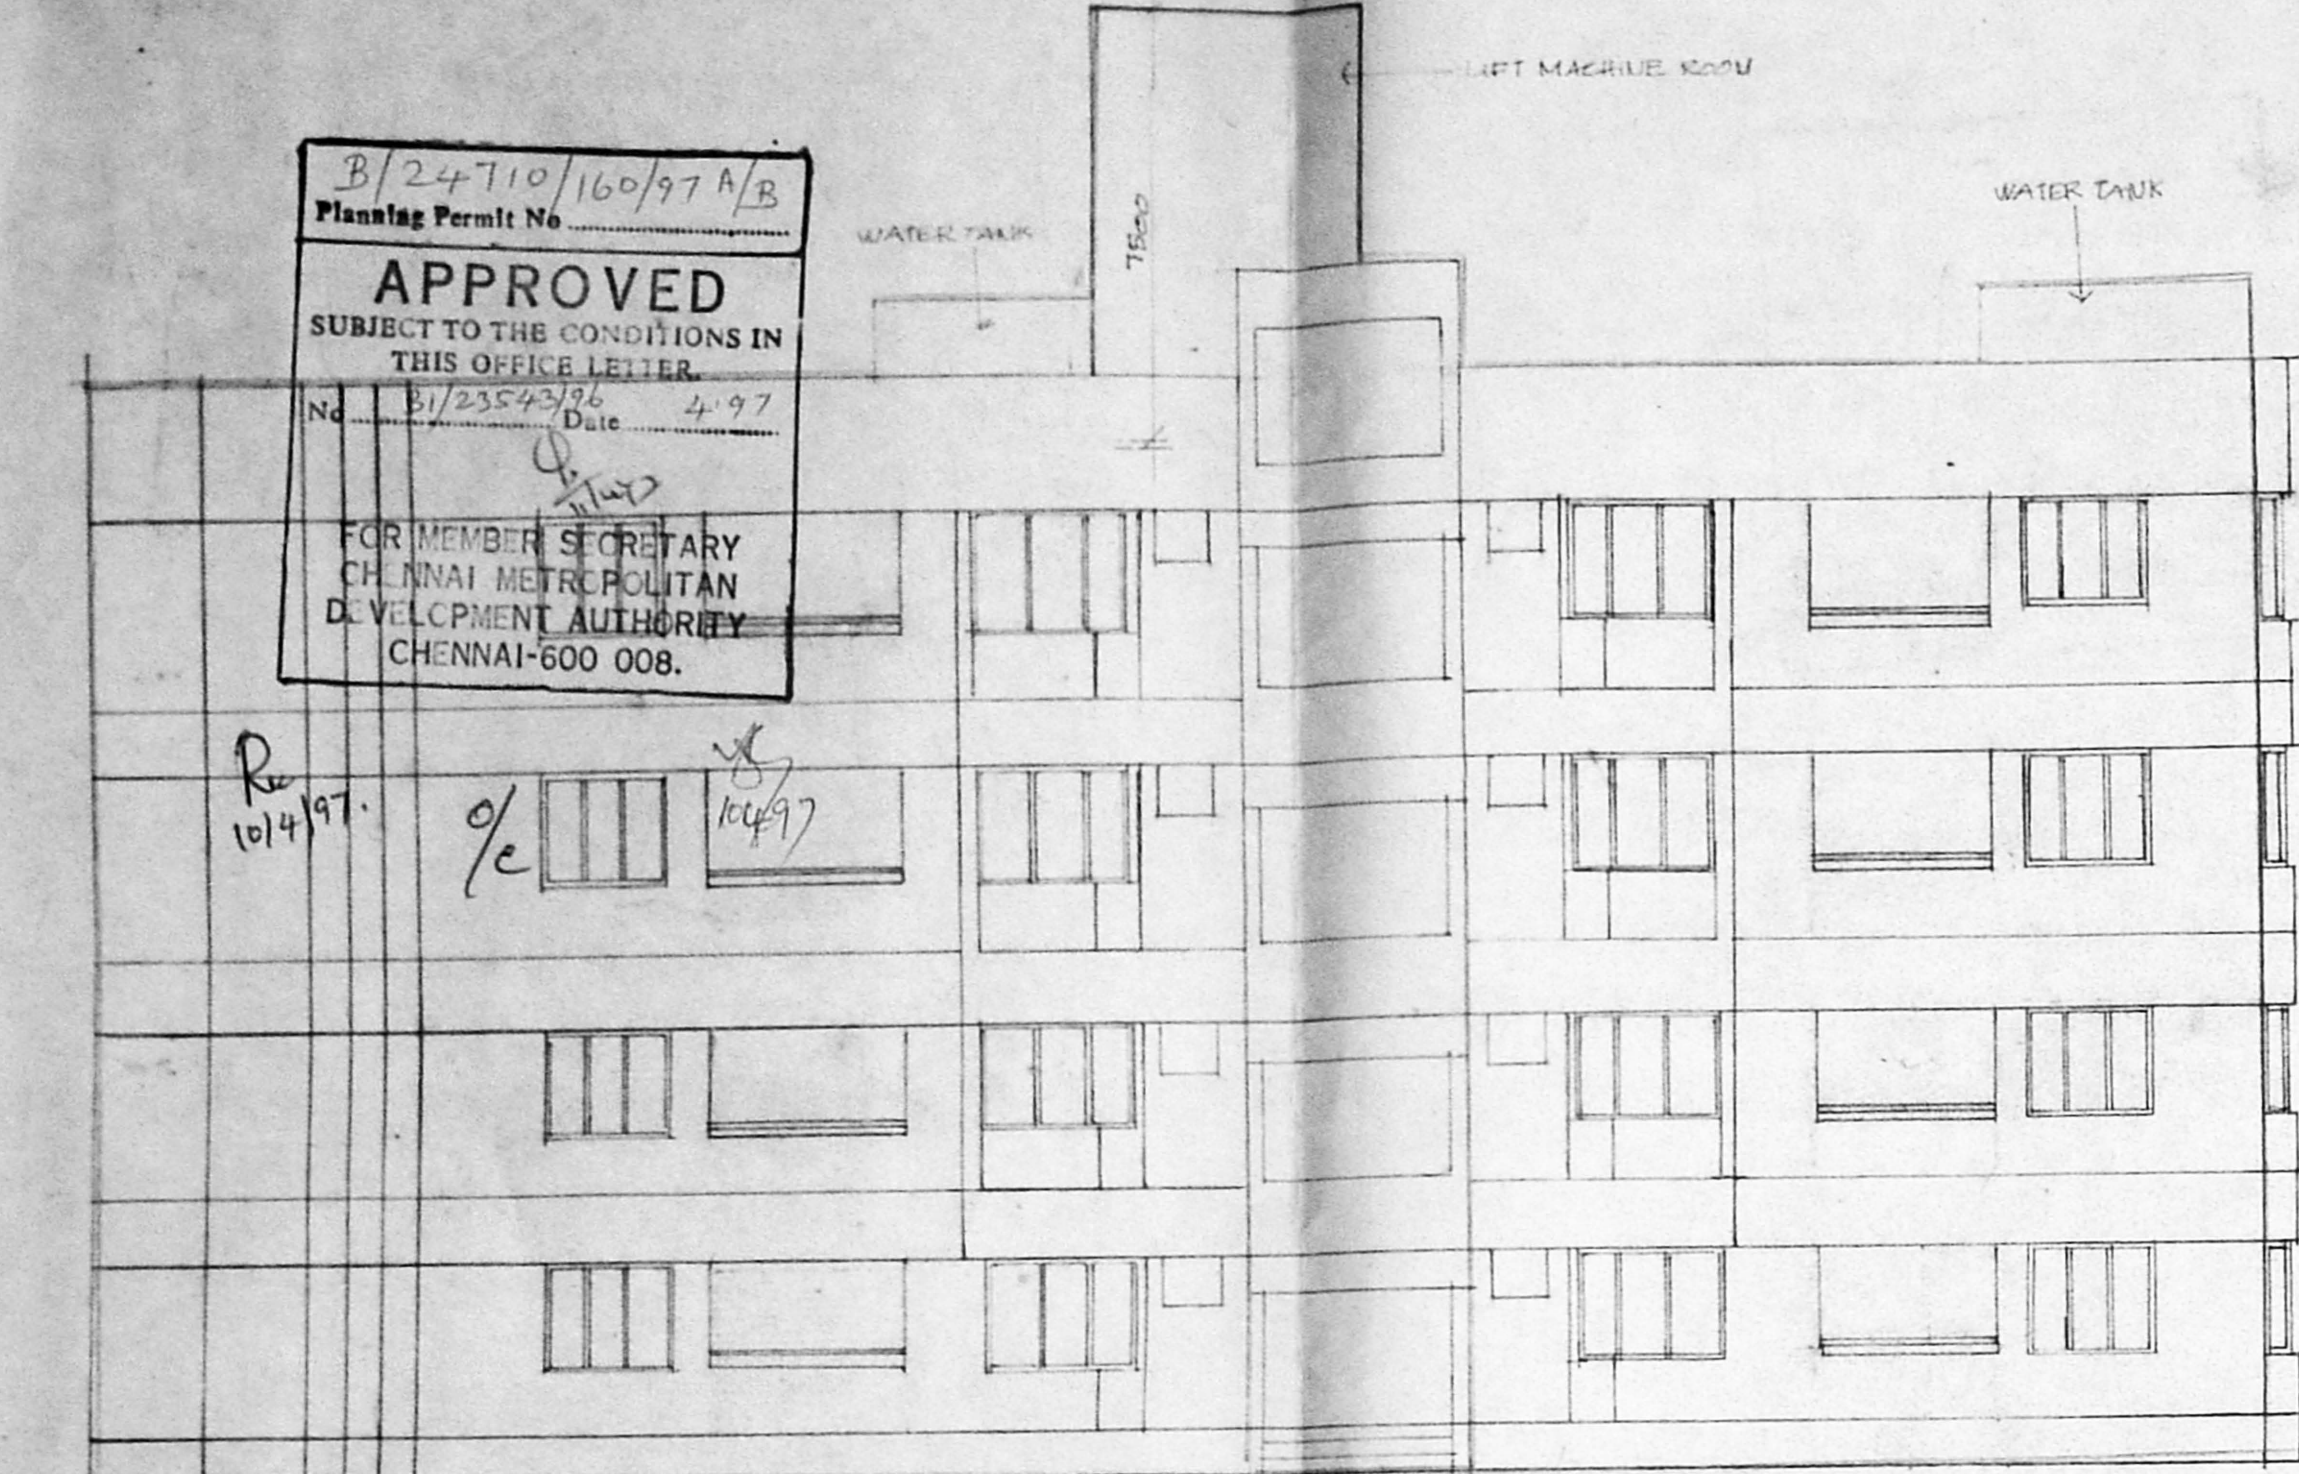

elevation

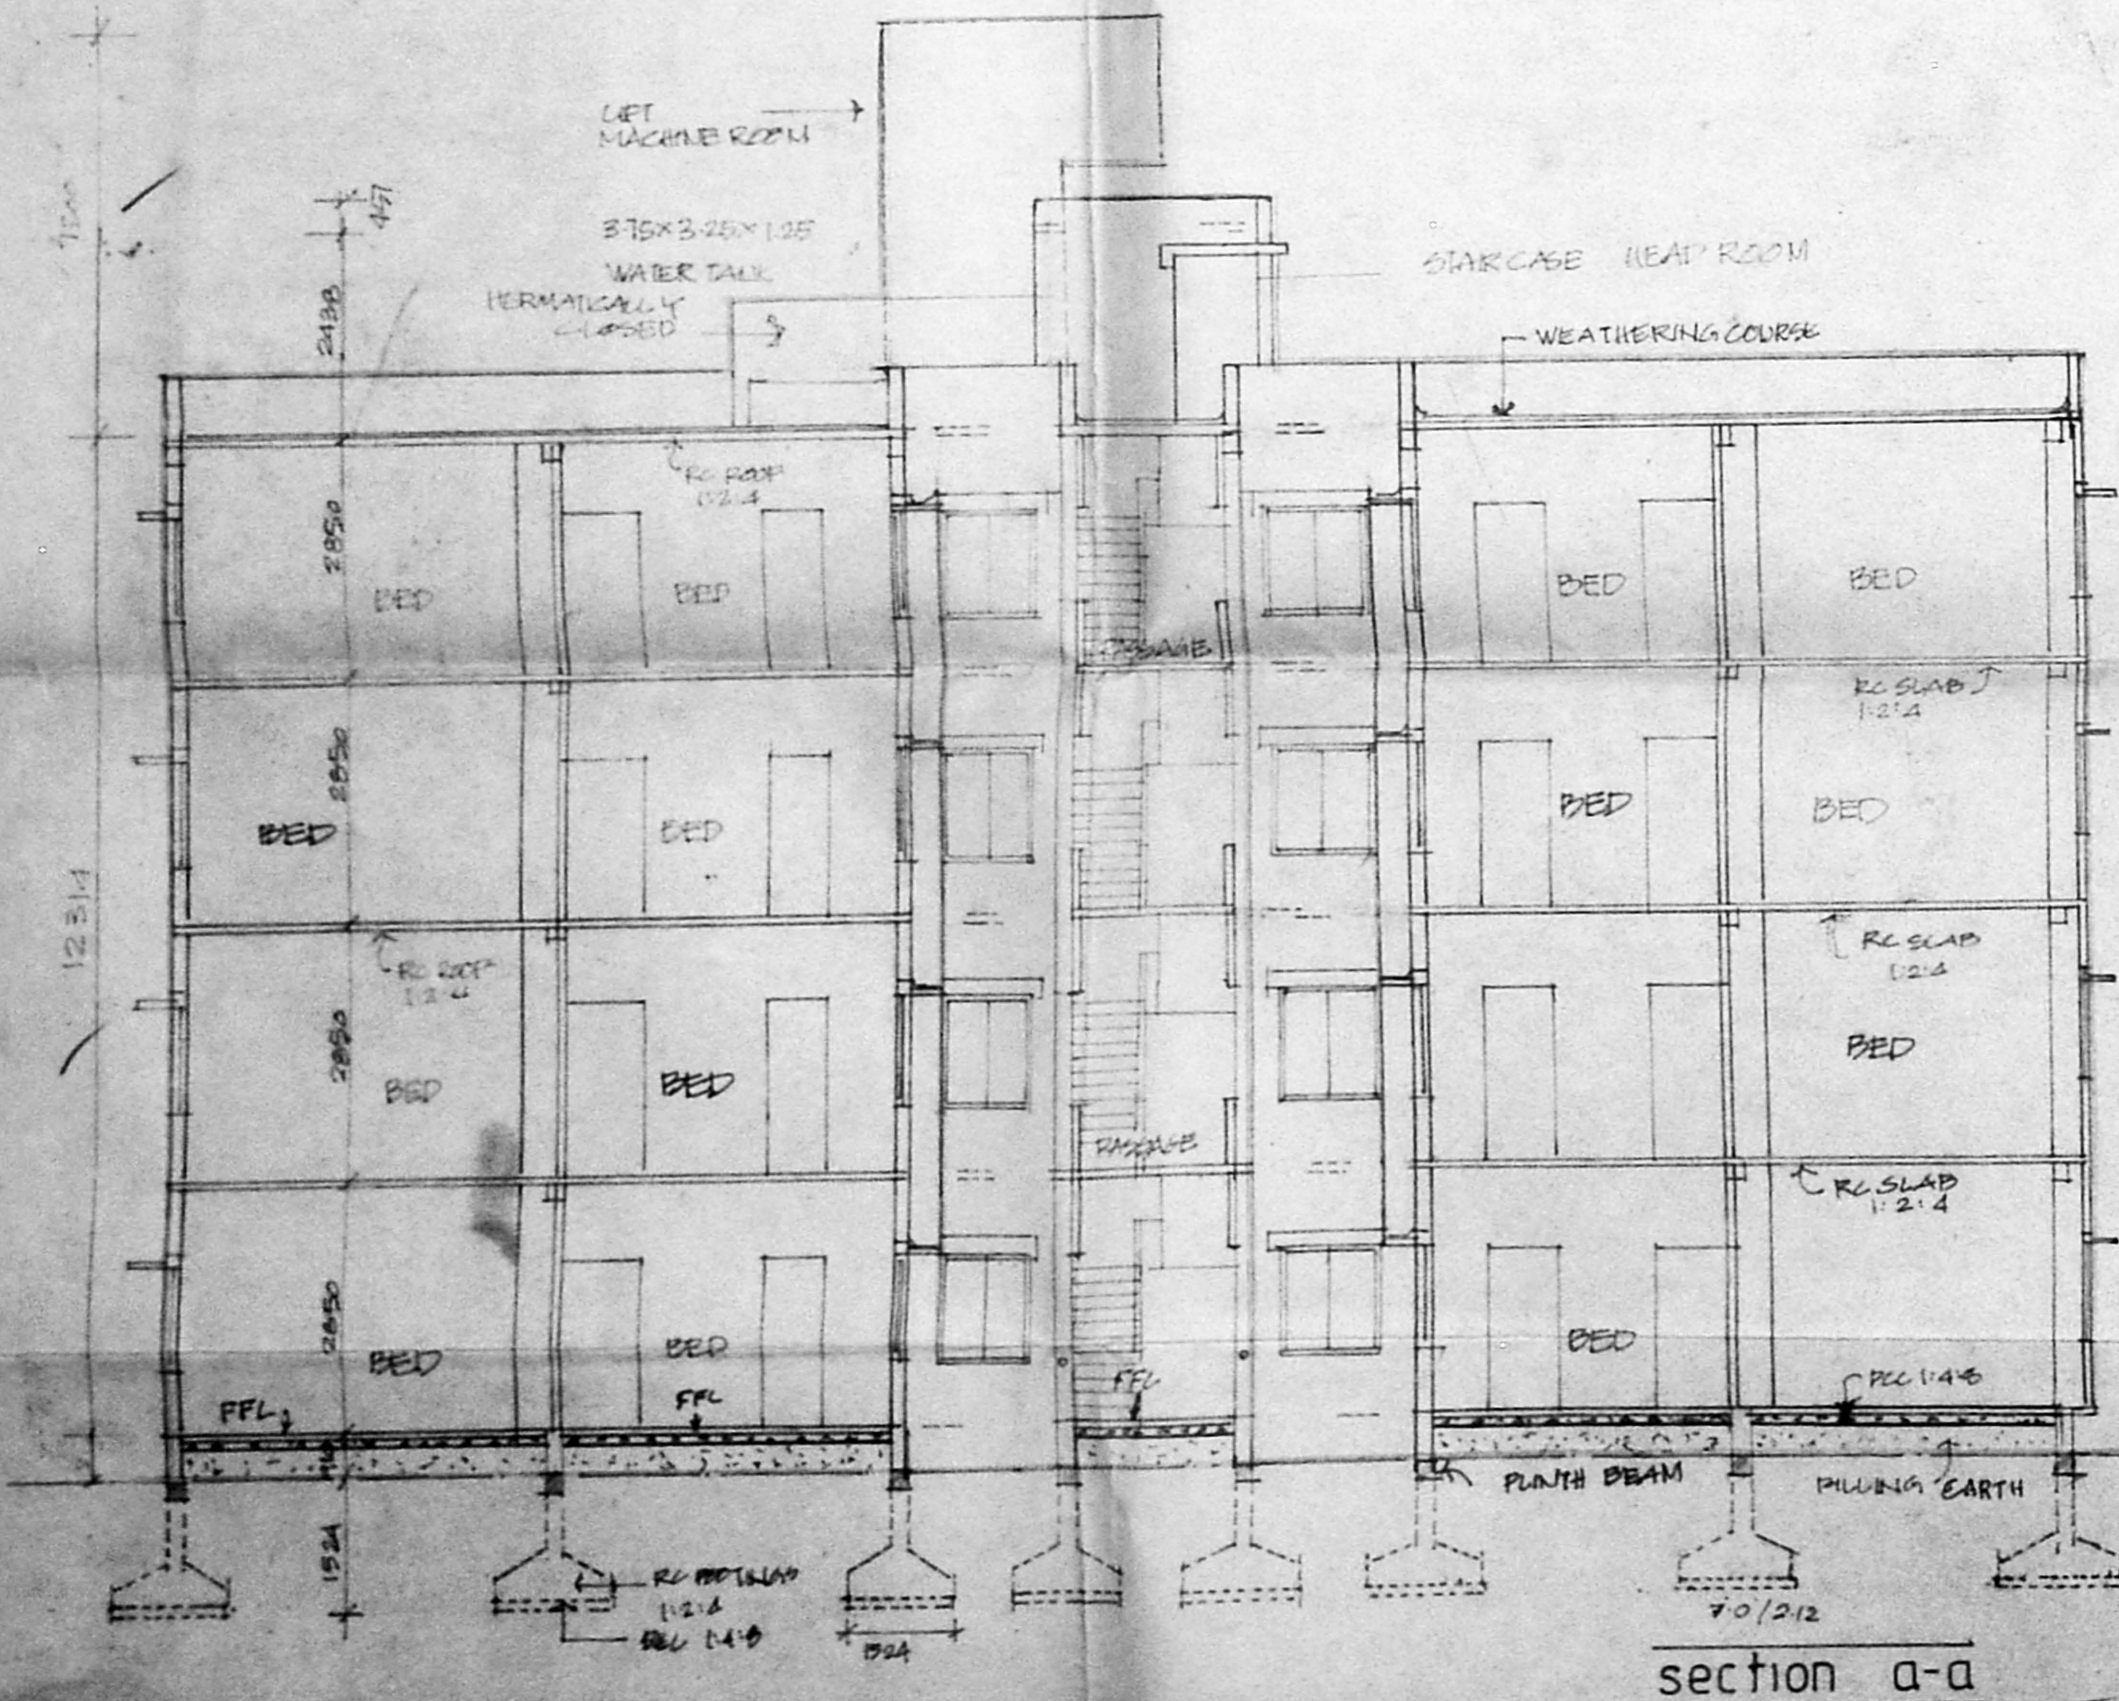


section a-a

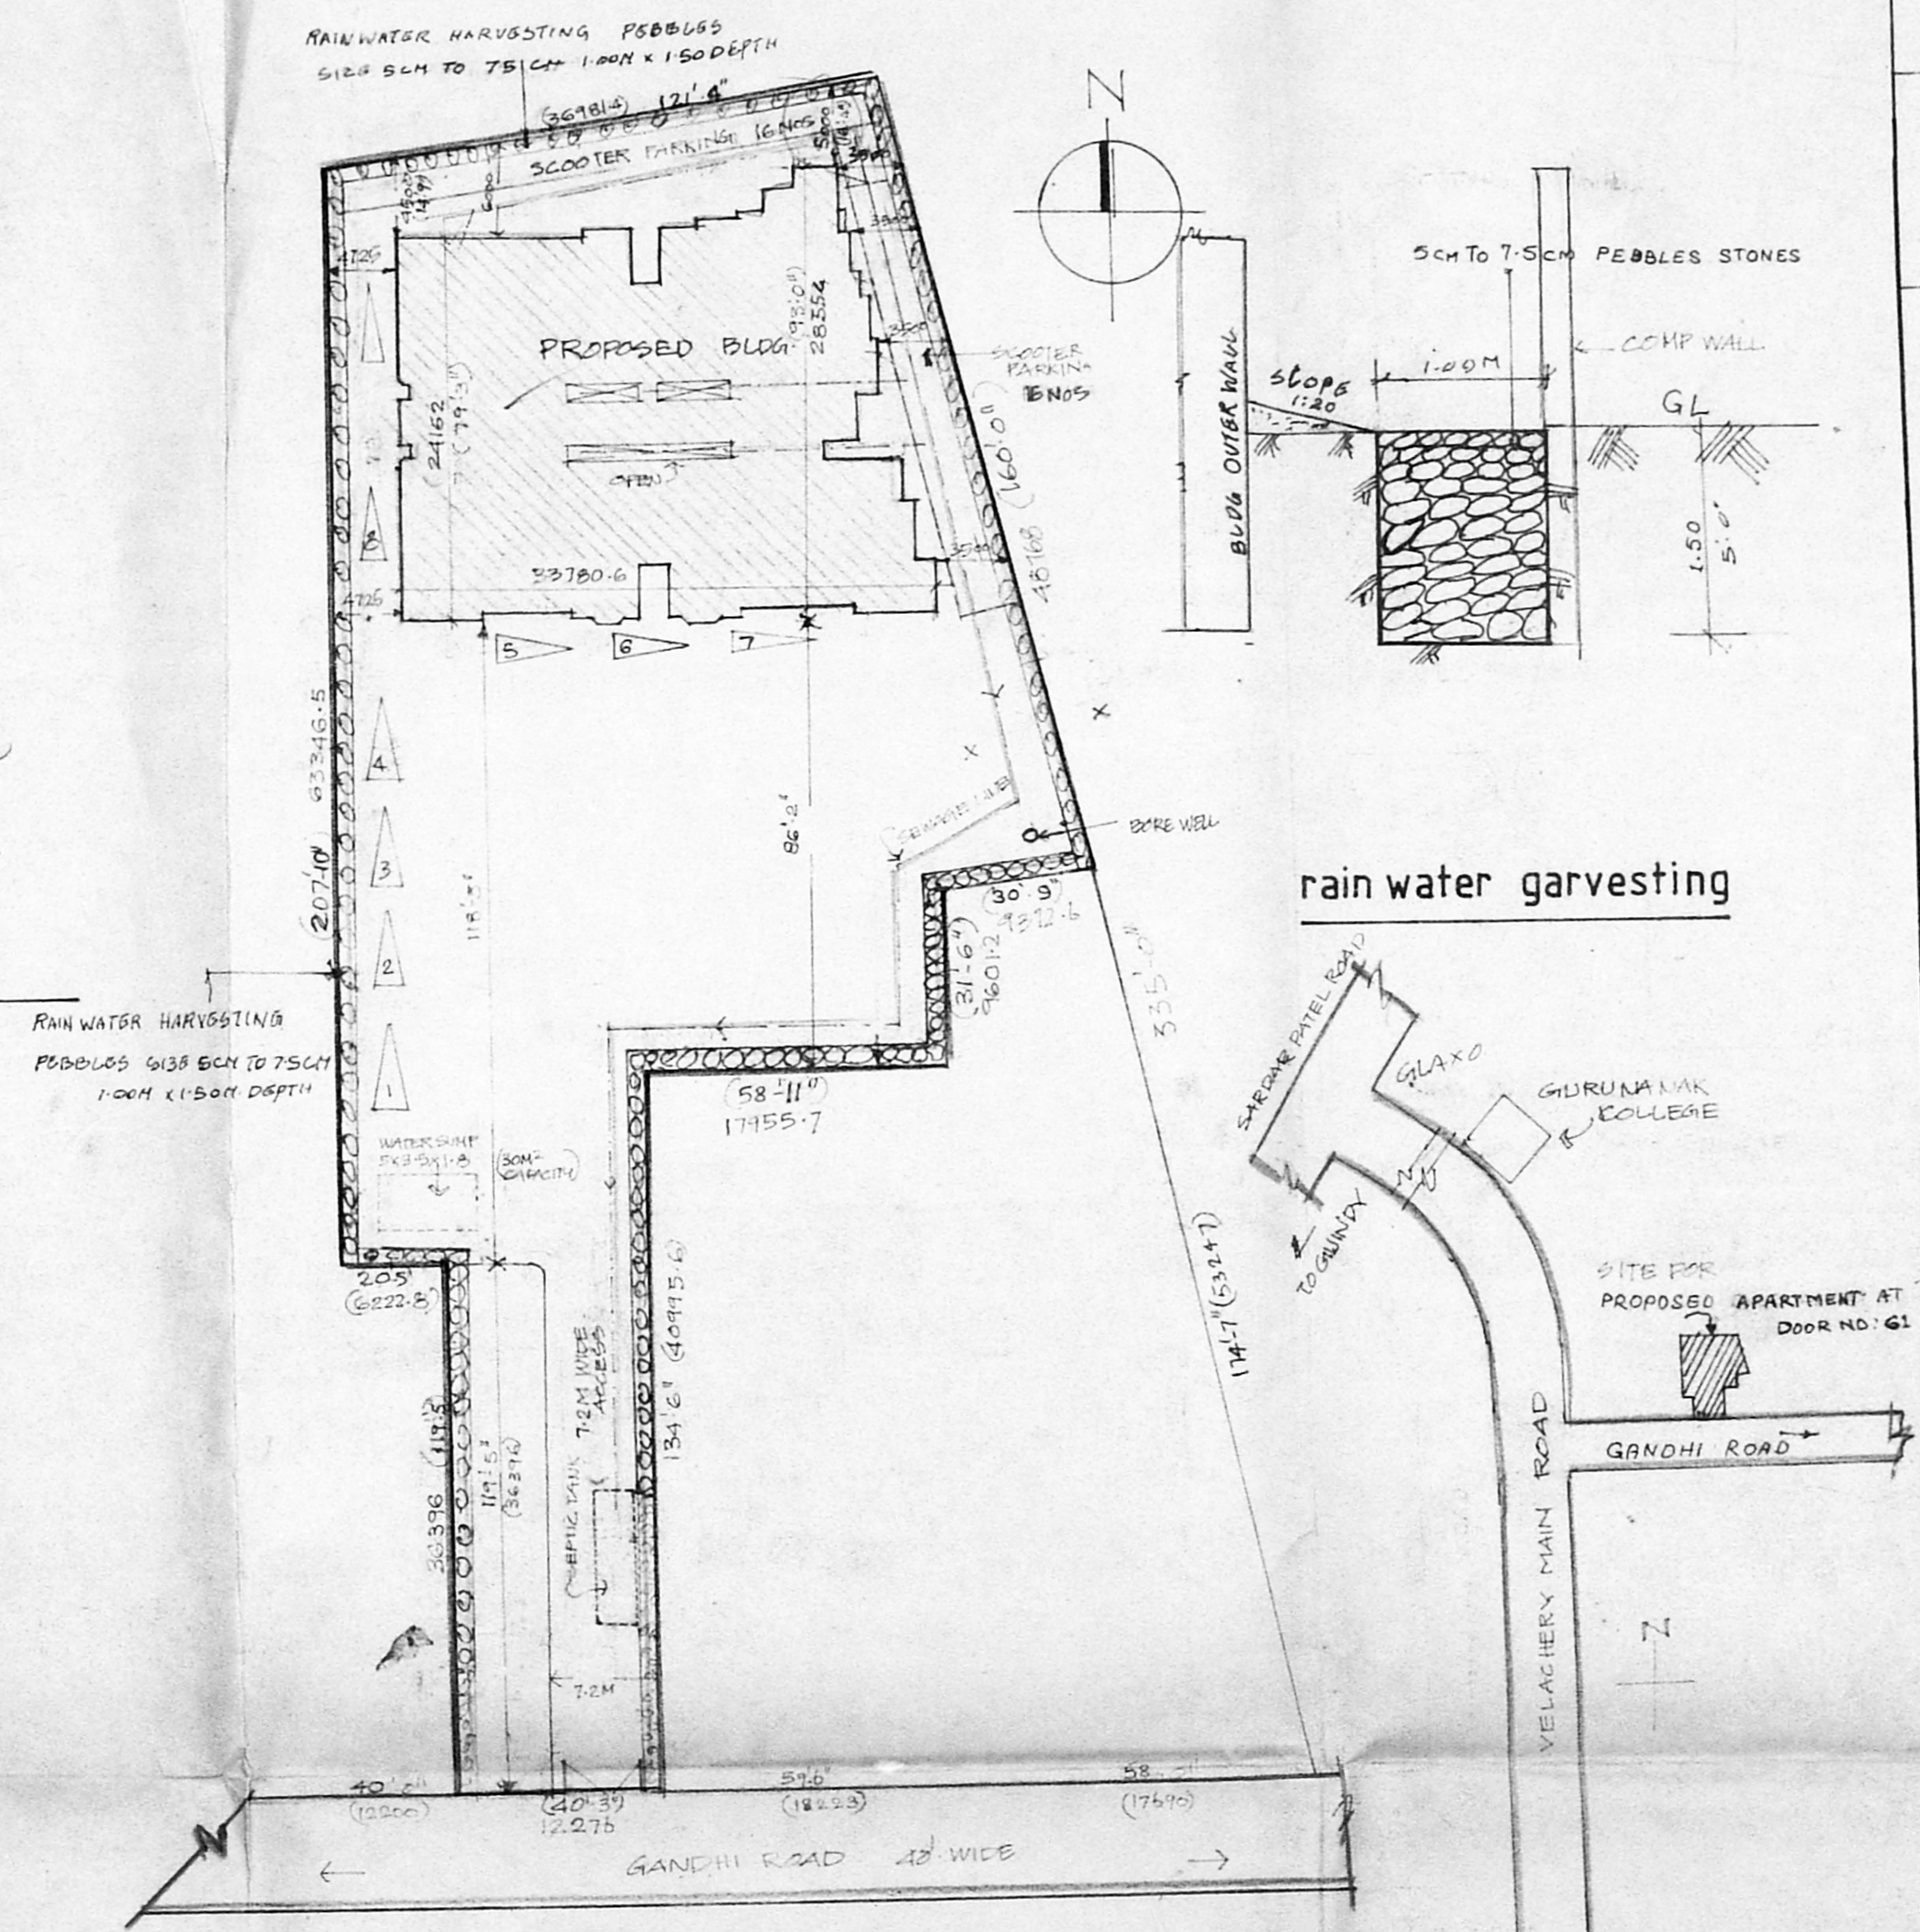

Site plan

key plan (NOT TO SCALE)

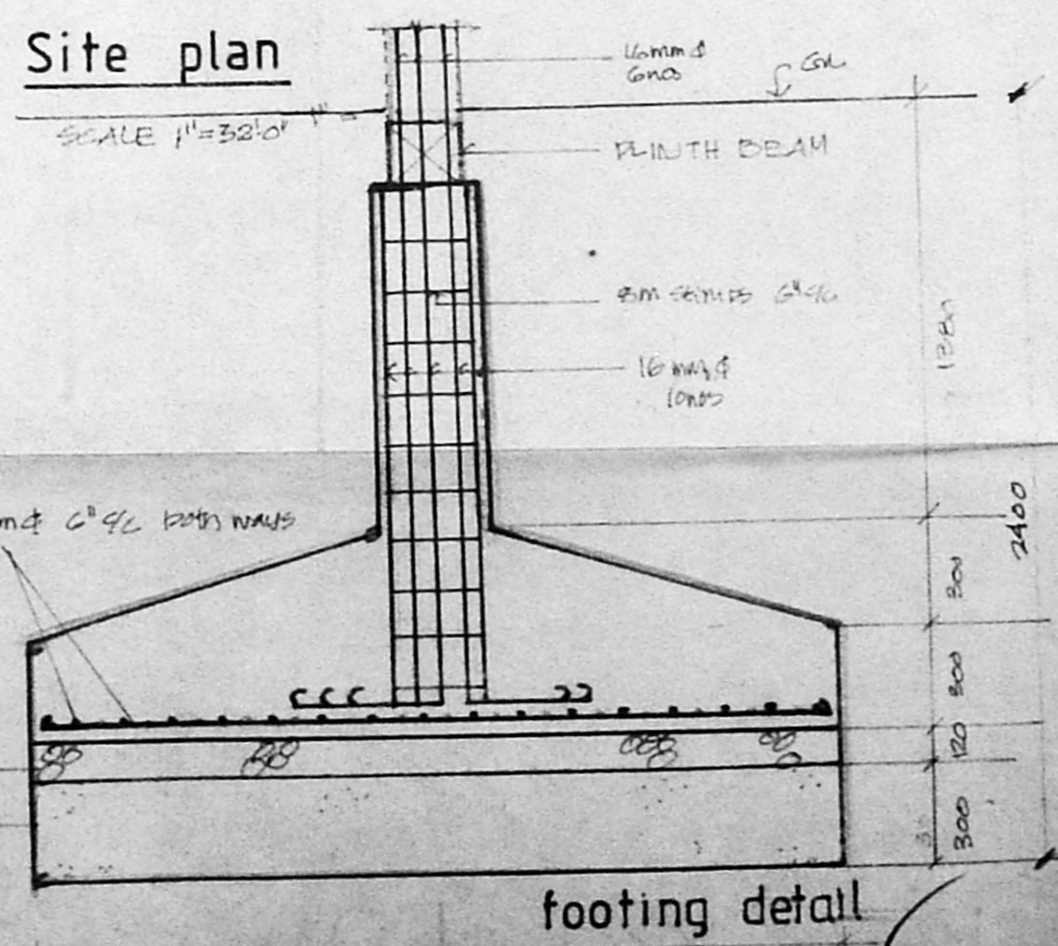

footing detail

CAR PARKING 8 NOS  
 SCOOTER PARKING 32 NOS  
 CMDA (B) / PP NO. 1  
 C. No. B/23543/96  
 Asst. R  
 Scrutiny 91497  
 P. A. J.  
 A.P. D.P.

Revised Plan  
 Dt: 27/3/97

APPLICANT  
 P. R. J.


ARCHITECT  
 K.M. ABDUL SAMED  
 RA No 264 CA No 94/17208  
 62B BHARATHI DASAN COLONY  
 K.K. NAGAR MADRAS 75

**PROPOSED APARTMENTS**  
 IN NO: 61 GANDHI ROAD STD.  
 S NO/3A1, 7/3A2 Pt, 7/3B Pt, 7/3C Pt,  
 7/5, 7/6, 7/7 Pt, 7/9, 7/10, 7/11 & 7/12.  
 VELACHERY VILLAGE CHENNAI 42.

**SECTIONAL ELEVATION  
 SITE PLAN AND  
 KEY PLAN**

SCALE - 1:100 DATE - 07/03/1996

DRG. NO. - 2

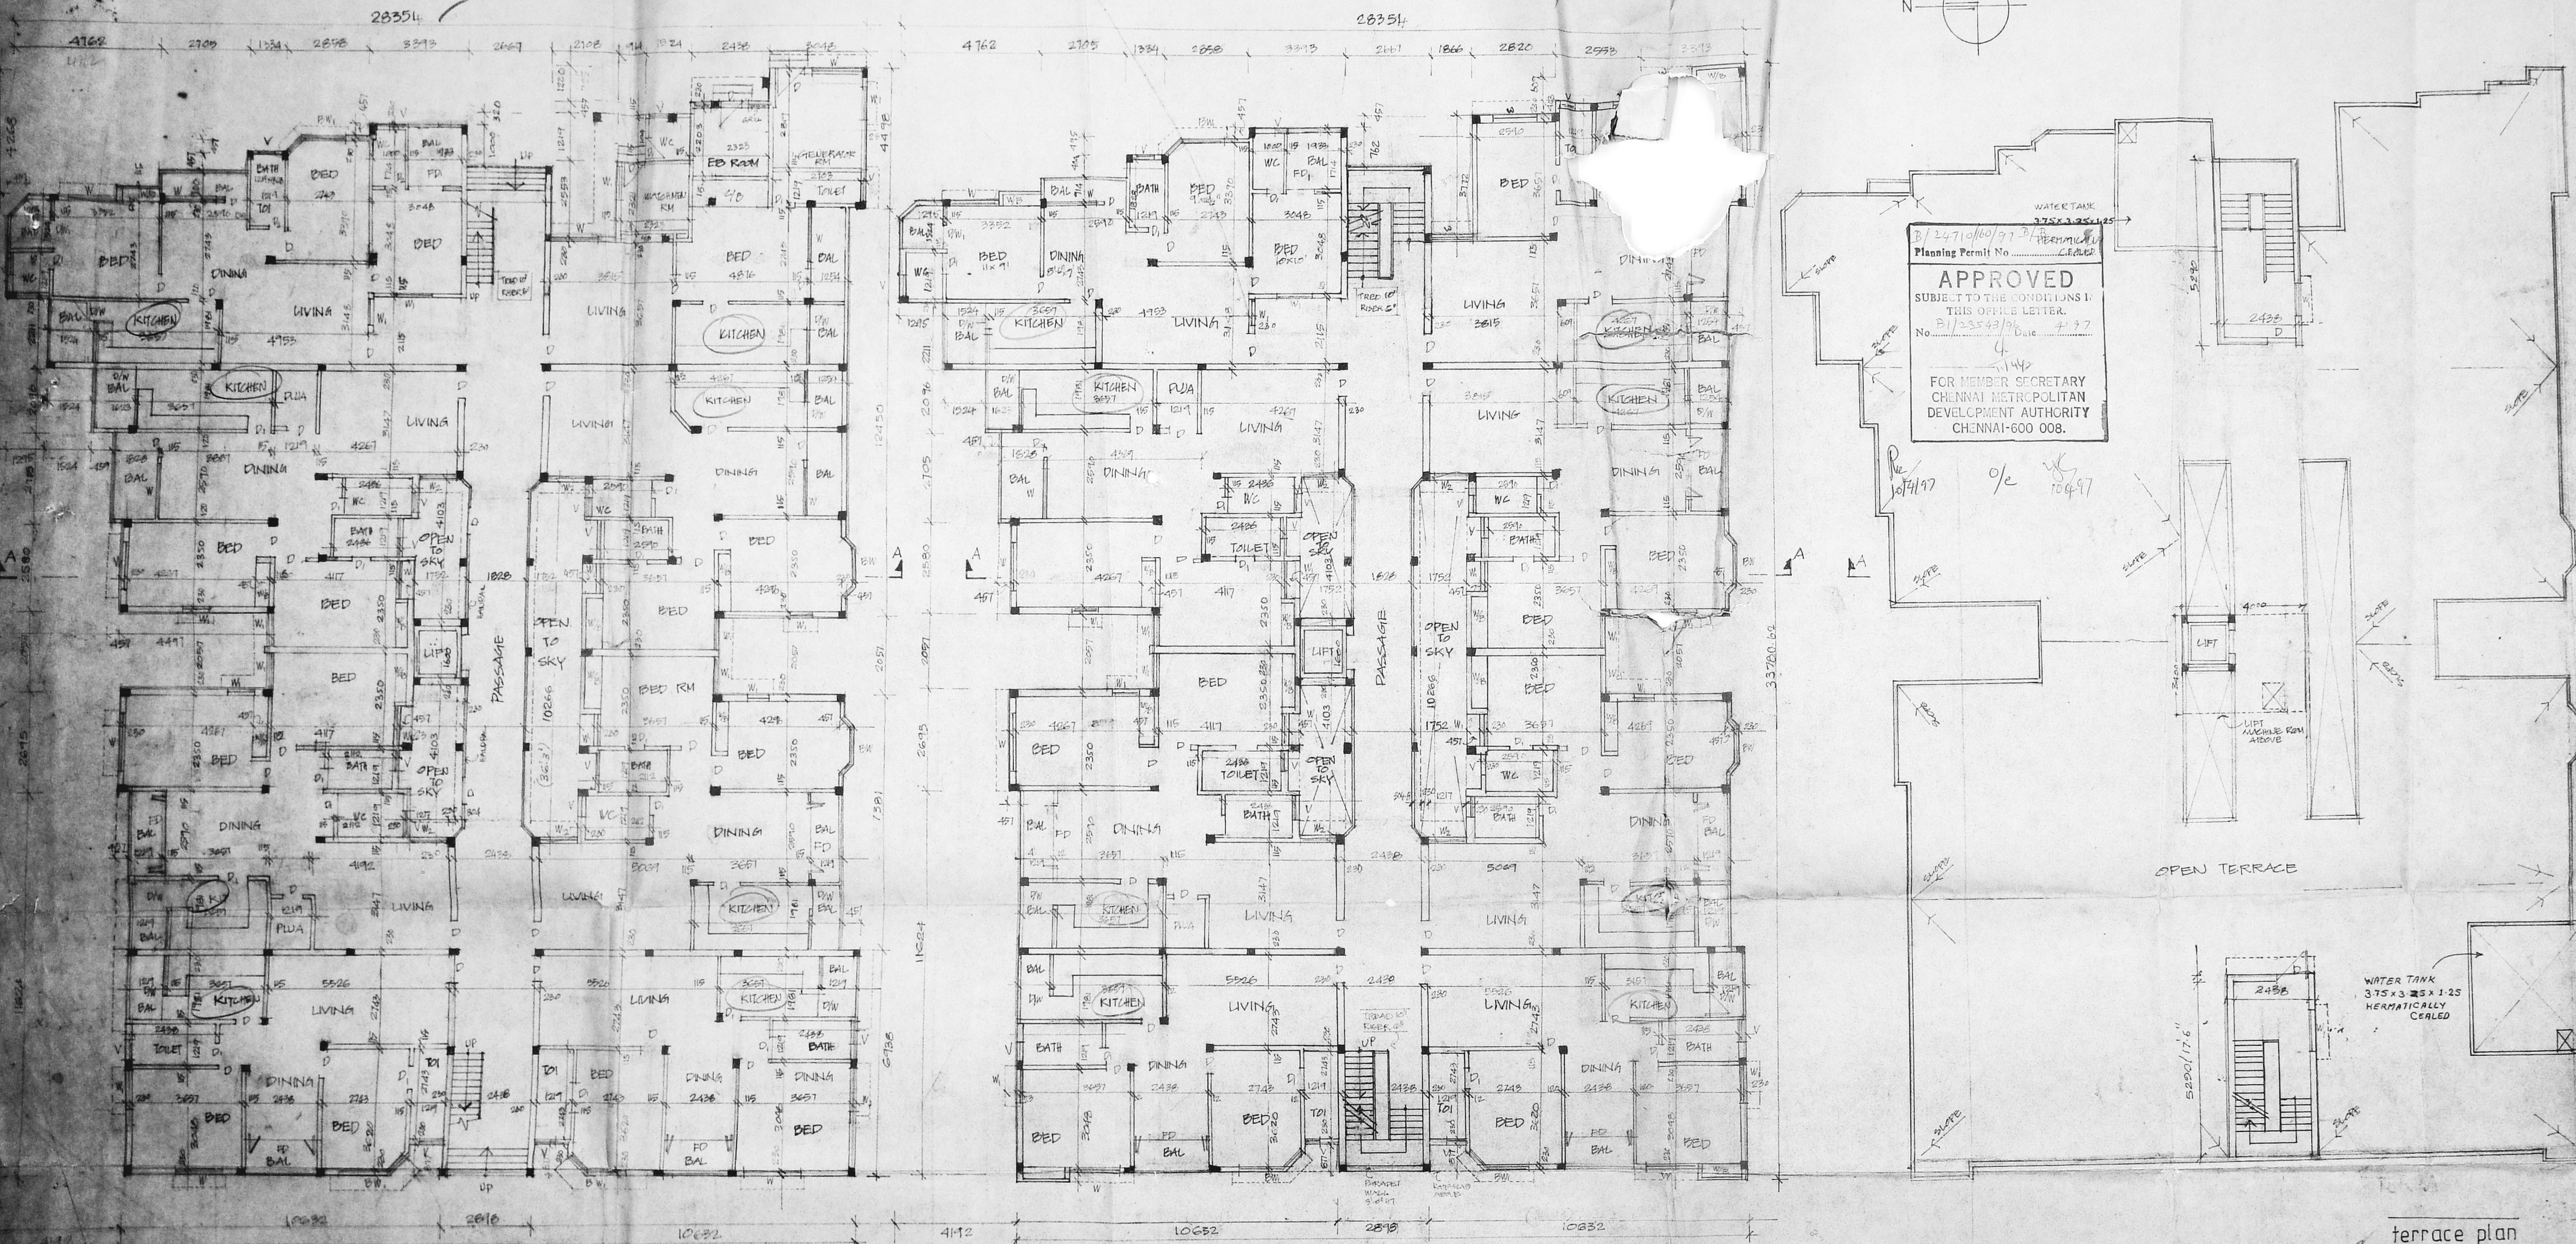

B/24710/60/97/3/PERMULU  
 Planning Permit No. 1448  
**APPROVED**  
 SUBJECT TO THE CONDITIONS IN THIS OFFICE LETTER.  
 No. B/123543/97 Date 7-97  
 FOR MEMBER SECRETARY  
 CHENNAI METROPOLITAN  
 DEVELOPMENT AUTHORITY  
 CHENNAI-600 008.

joinery details

W/B WARD ROBS	1000
D1 T.W. FRENCH DOOR	914
D2 DO	762
D3 T.W. FRENCH DOOR	2100
D4 W. DOOR CUM WINDOW	198 x 198
W C.W. GLAZED ALUMINIUM WINDOW	1524 x 1524
W C.W. DO	1200 x 1524
W C.W. GLAZED ALUMINIUM WINDOW	800 x 1524
D5 DO	914 x 1524
V C.W. GLAZED ALUMINIUM WINDOW	762 x 1524
F01 C.W. FRENCH DOOR	1943A

specification  
**CMDA (B)/PP No. 1**  
 FOUNDATIONAL R.O.C. FOOTING 1.25 METER  
 C.No. B/123543/97  
 SUPERSTRUCTURE FRAMED STRUCTURE IN RCC  
 ALL R.C. WORKS WITH PROPER REINFORCEMENT  
 PLASTERING INSIDE OUTSIDE IN C.M. 1:3  
 LEVELING IN S.S.  
 JOINERY WORKS IN COUNTRY WOOD PAINTED  
 WITH BLENDED PAINT  
 COLOUR MATCHES WITH APPROVED  
 GENERAL CONTRACTOR  
 D.P.

area statement  
 Revised Plan  
 PLOT AREA 3176.8 SQ. FT. OR 2954.1 SQ. M.  
 G.P. BUILDING AREA - 702.06 SQ. M.  
 FIRST FLOOR - 725.06 PHOTOGRAPH 23-B  
 SECOND FLOOR - 725.06  
 THIRD FLOOR - 725.06 BSL 0-97  
 TOTAL 2177.22  
 ELEC. GENERATOR RM. MATCHMTRM 23.12

legend  
 PROPOSED  
 ROAD  
 BOUNDARY  
 SEWAGE  
 W/B WARDROBE

APPLICANT  
 P. Raju

ARCHITECT  
 K.M. ABDUL SAMED  
 RA. NO. 264 CANO 94/11208  
 62 B BHARATHI DASAN COLONY  
 K.K. NAGAR MADRAS 76

**PROPOSED APARTMENTS**  
 IN NO. 61 GANDHI ROAD  
 S NO7/3A1, 7/3A2 PT, 7/3B PT,  
 7/3C PT, 7/5, 7/6, 7/7 PT, 7/9, 7/10, 7/11  
 VELACHERY VILLAGE, & 7/12  
 CHENNAI 42.

FLOOR PLANS  
 SCALE 1:100 DATE 06.03.96  
 DRG NO: 1

ground floor plan

typical floor plan  
(first, second & third floor plan)

terrace plan