



25010 FRONT ELEVATION - E 1

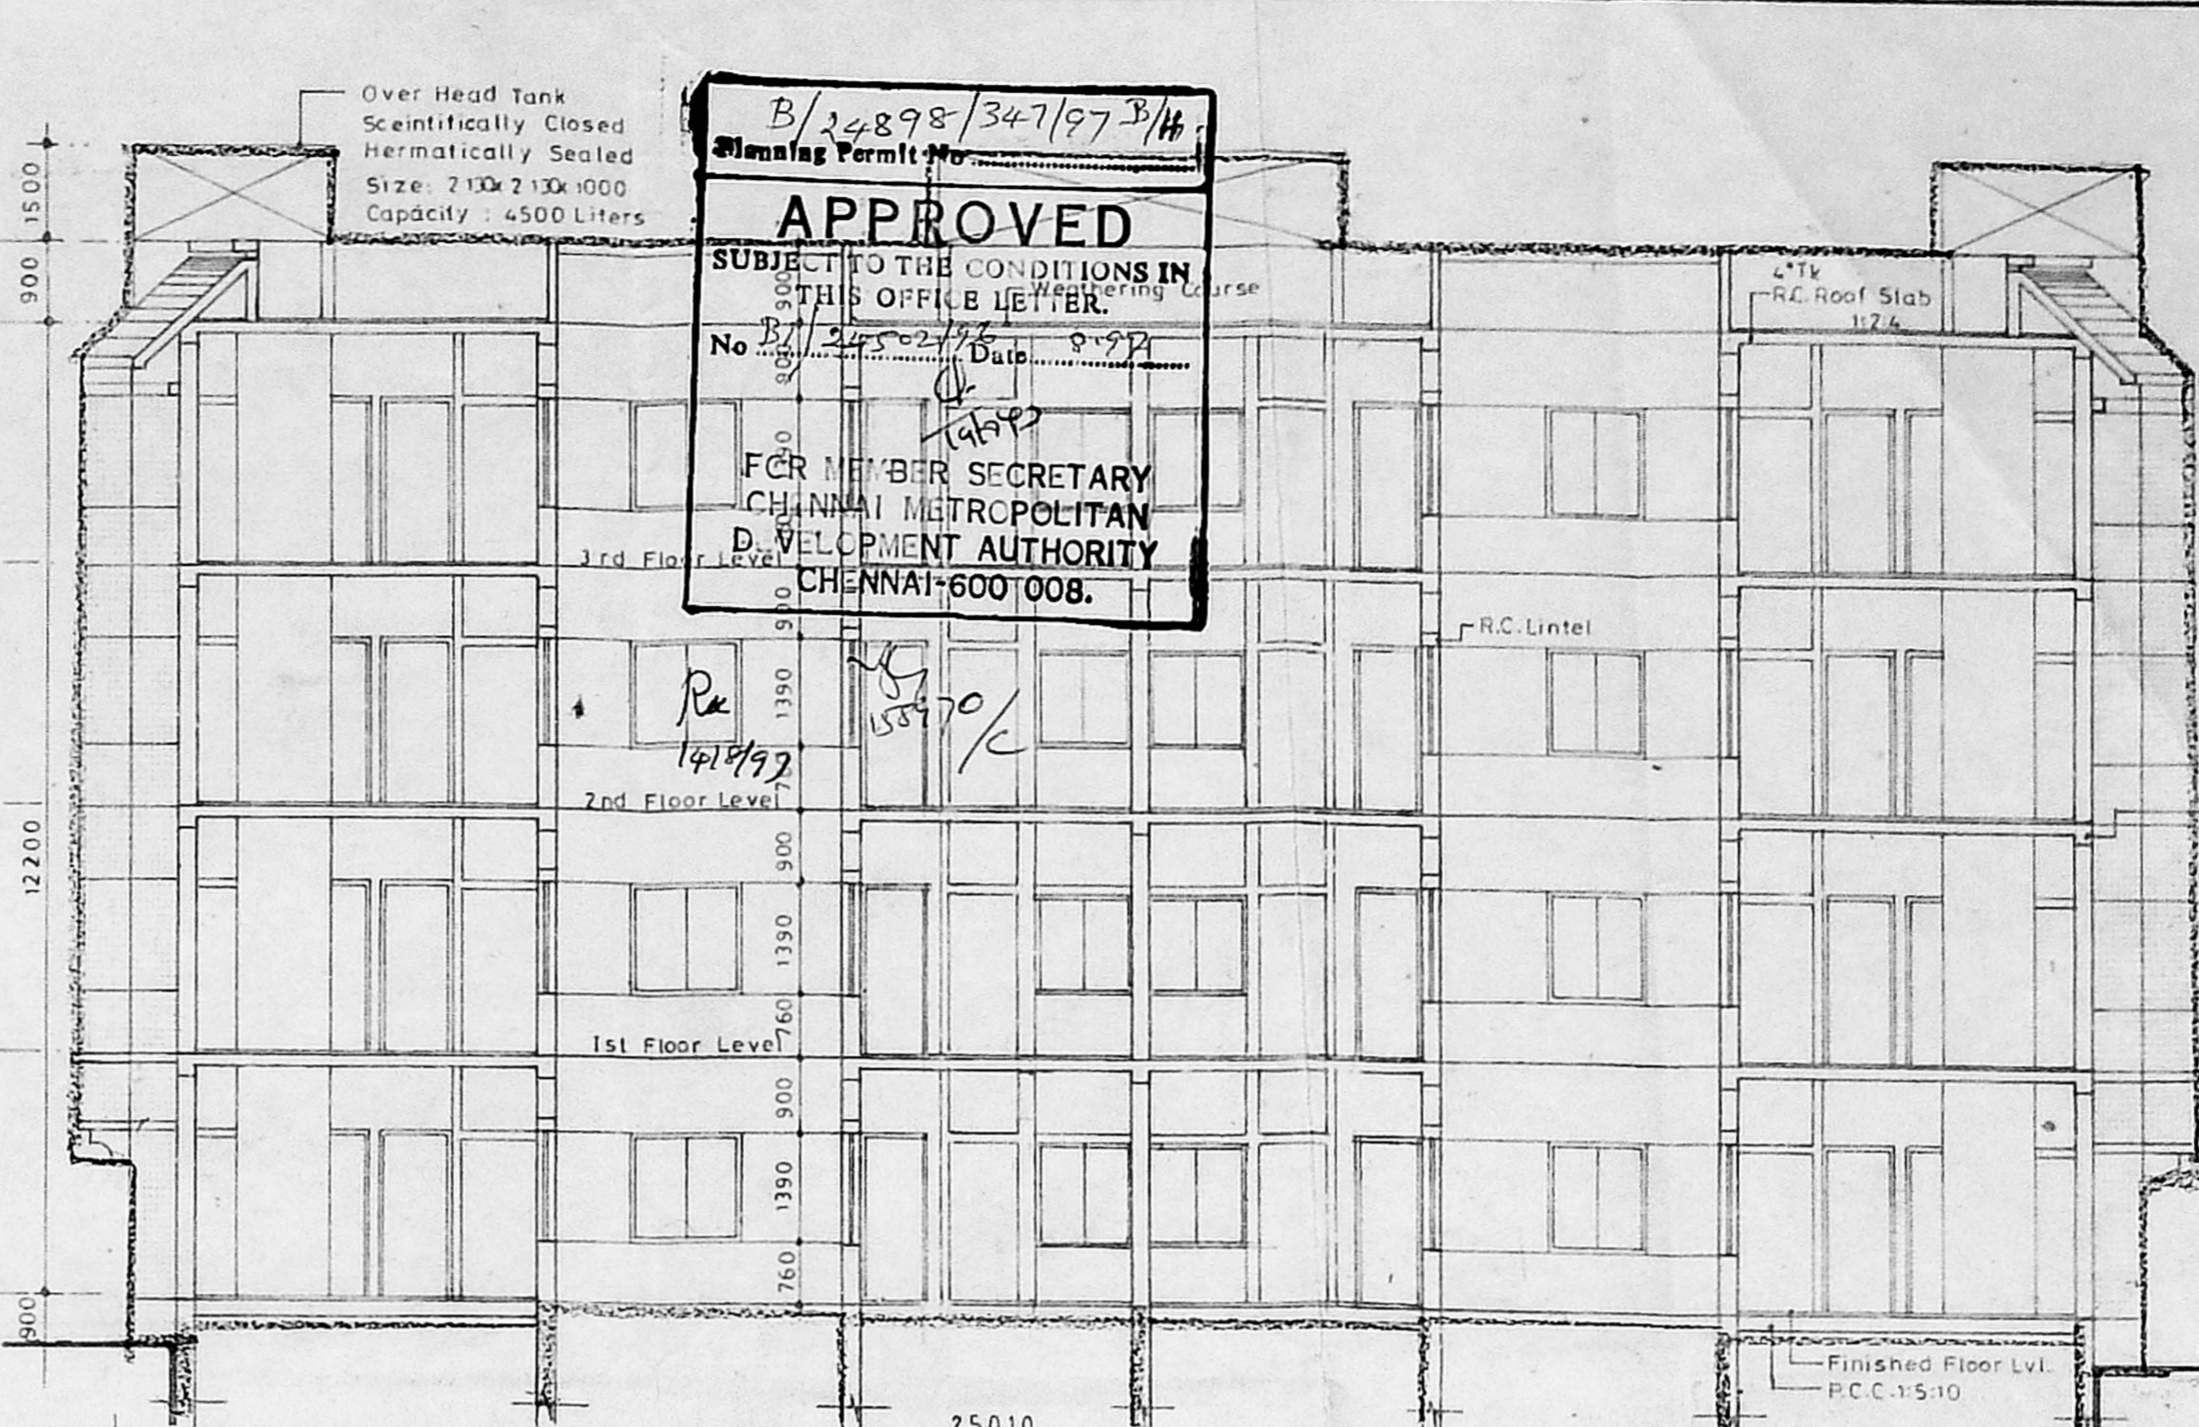


25010 FRONT ELEVATION - E 2

B/24898/347/97  
 Planning Permit No.  
**APPROVED**  
 SUBJECT TO THE CONDITIONS IN THIS OFFICE LETTER.  
 No. B/24898/347/97  
 Date 08/09/97  
 FOR MEMBER SECRETARY  
 CHENNAI METROPOLITAN  
 DEVELOPMENT AUTHORITY  
 CHENNAI-600 008.

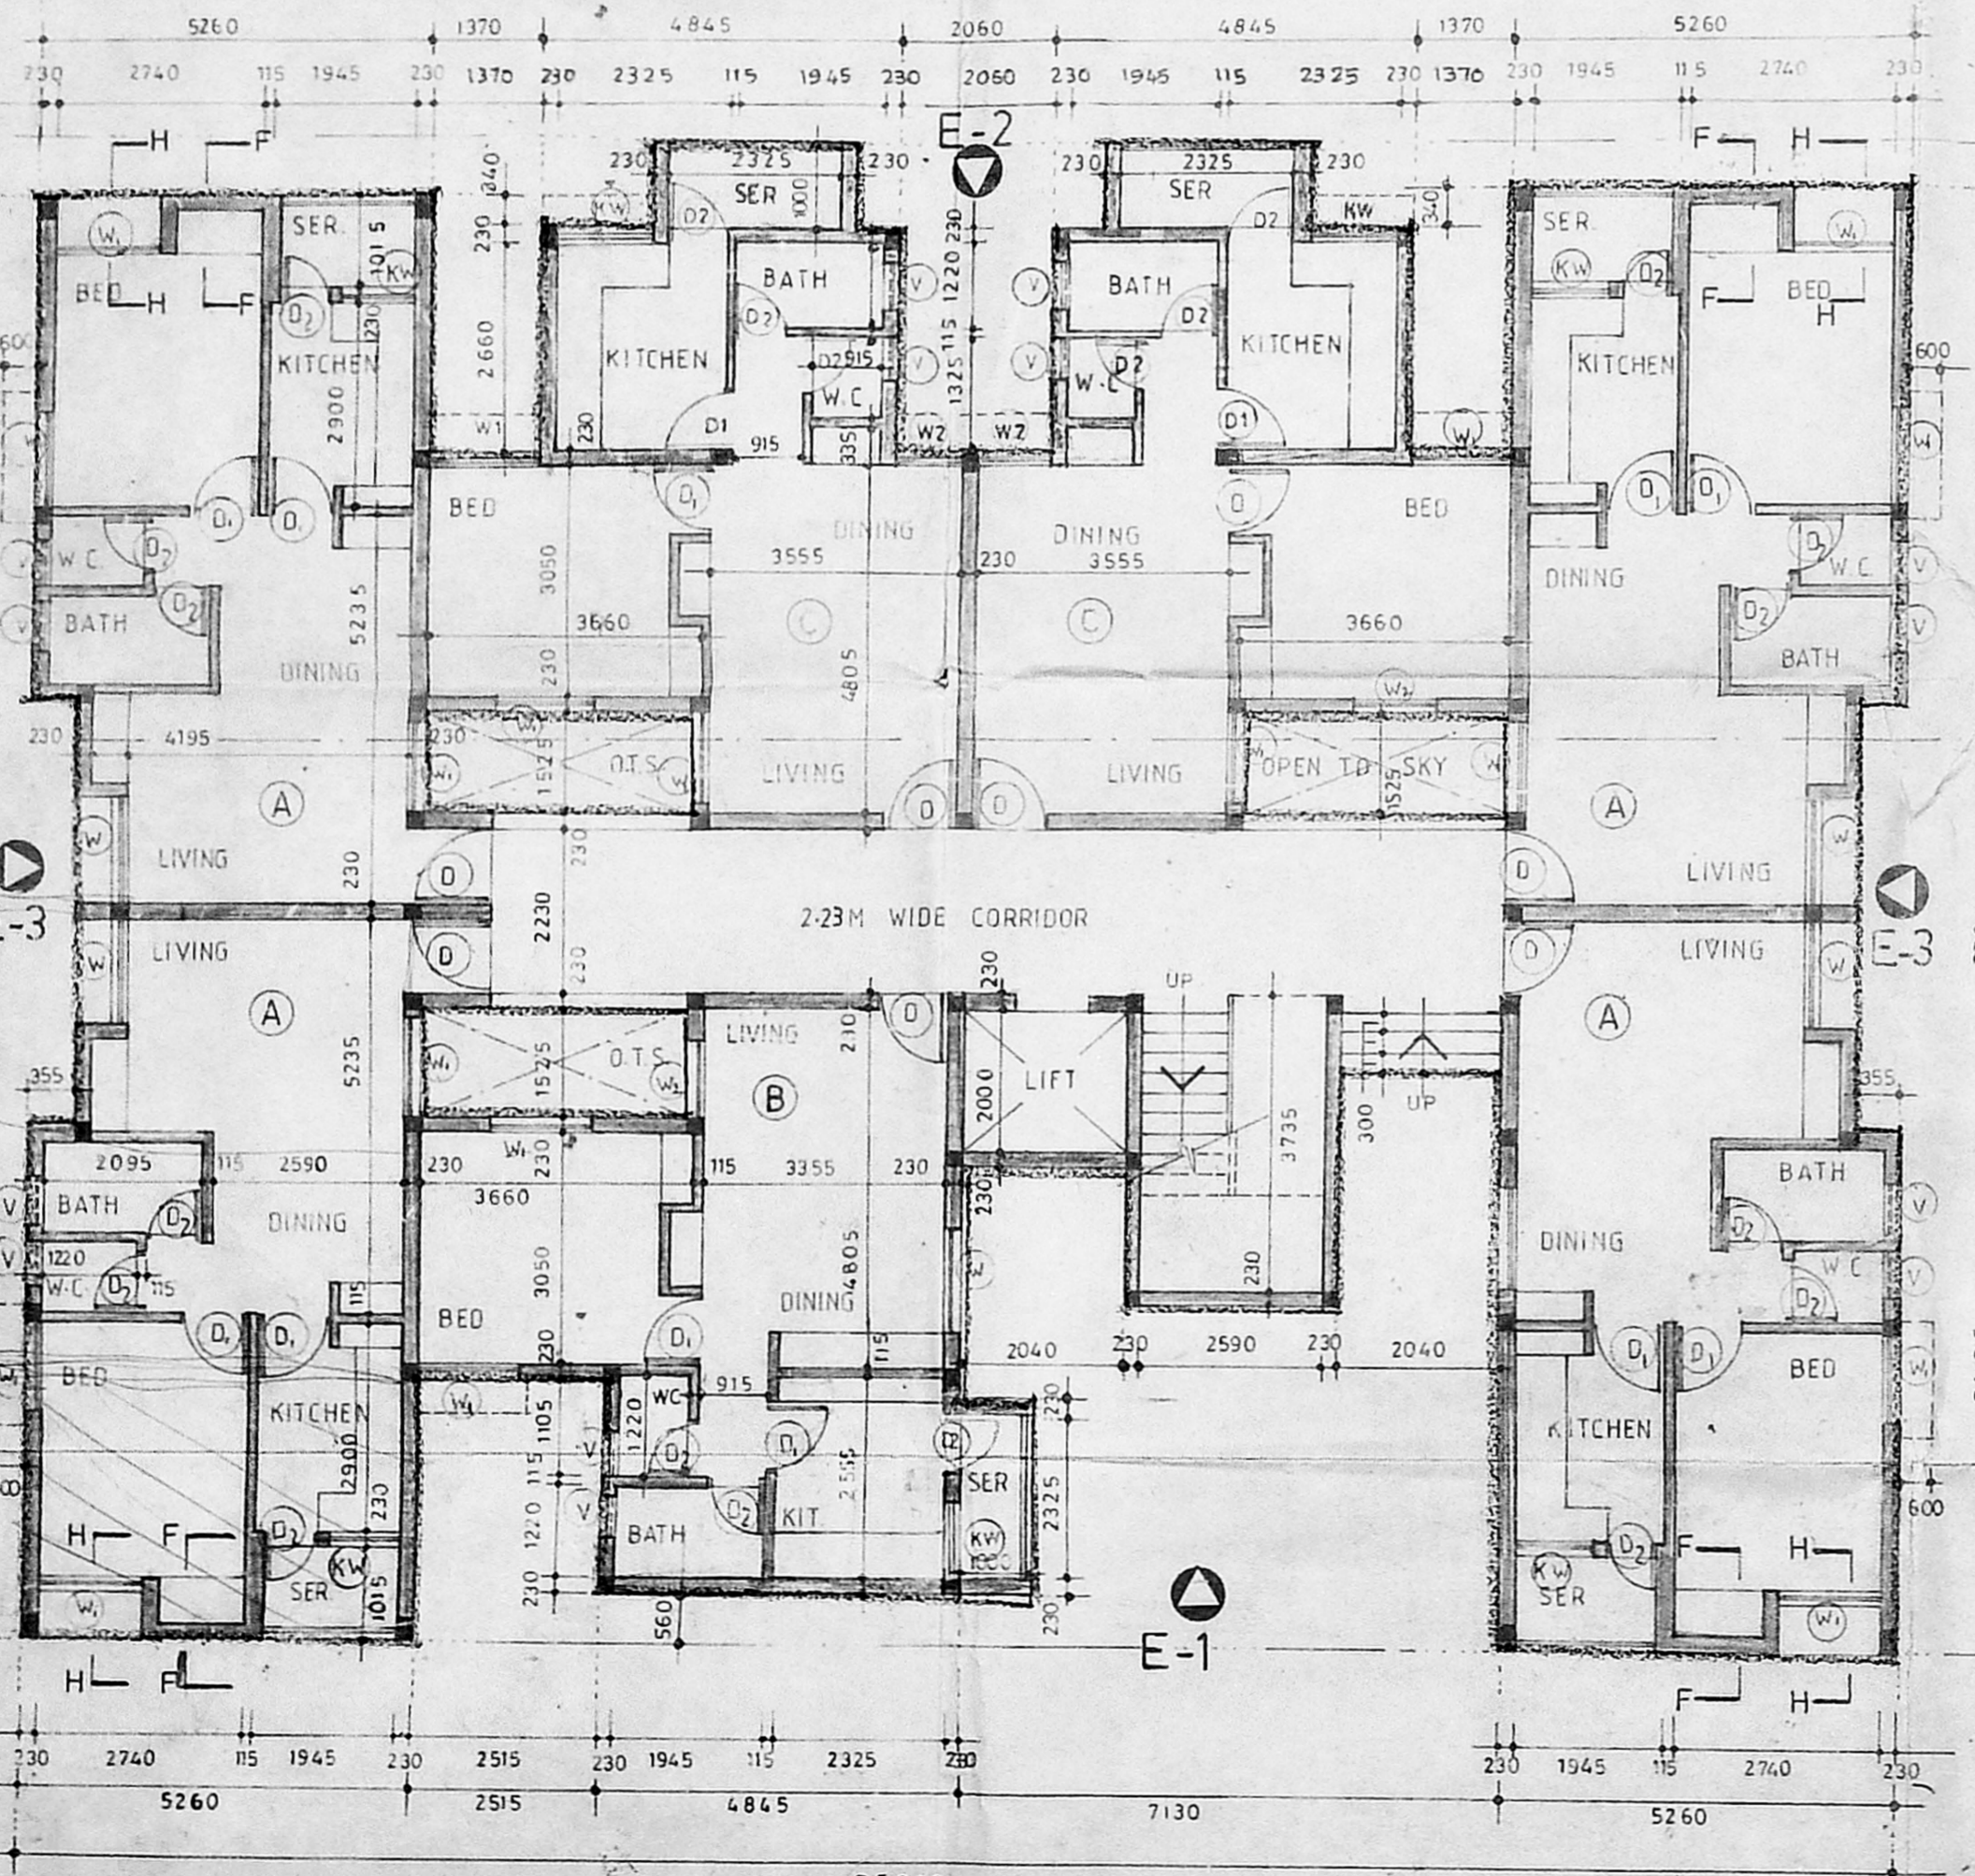

25010 GROUND FLOOR PLAN

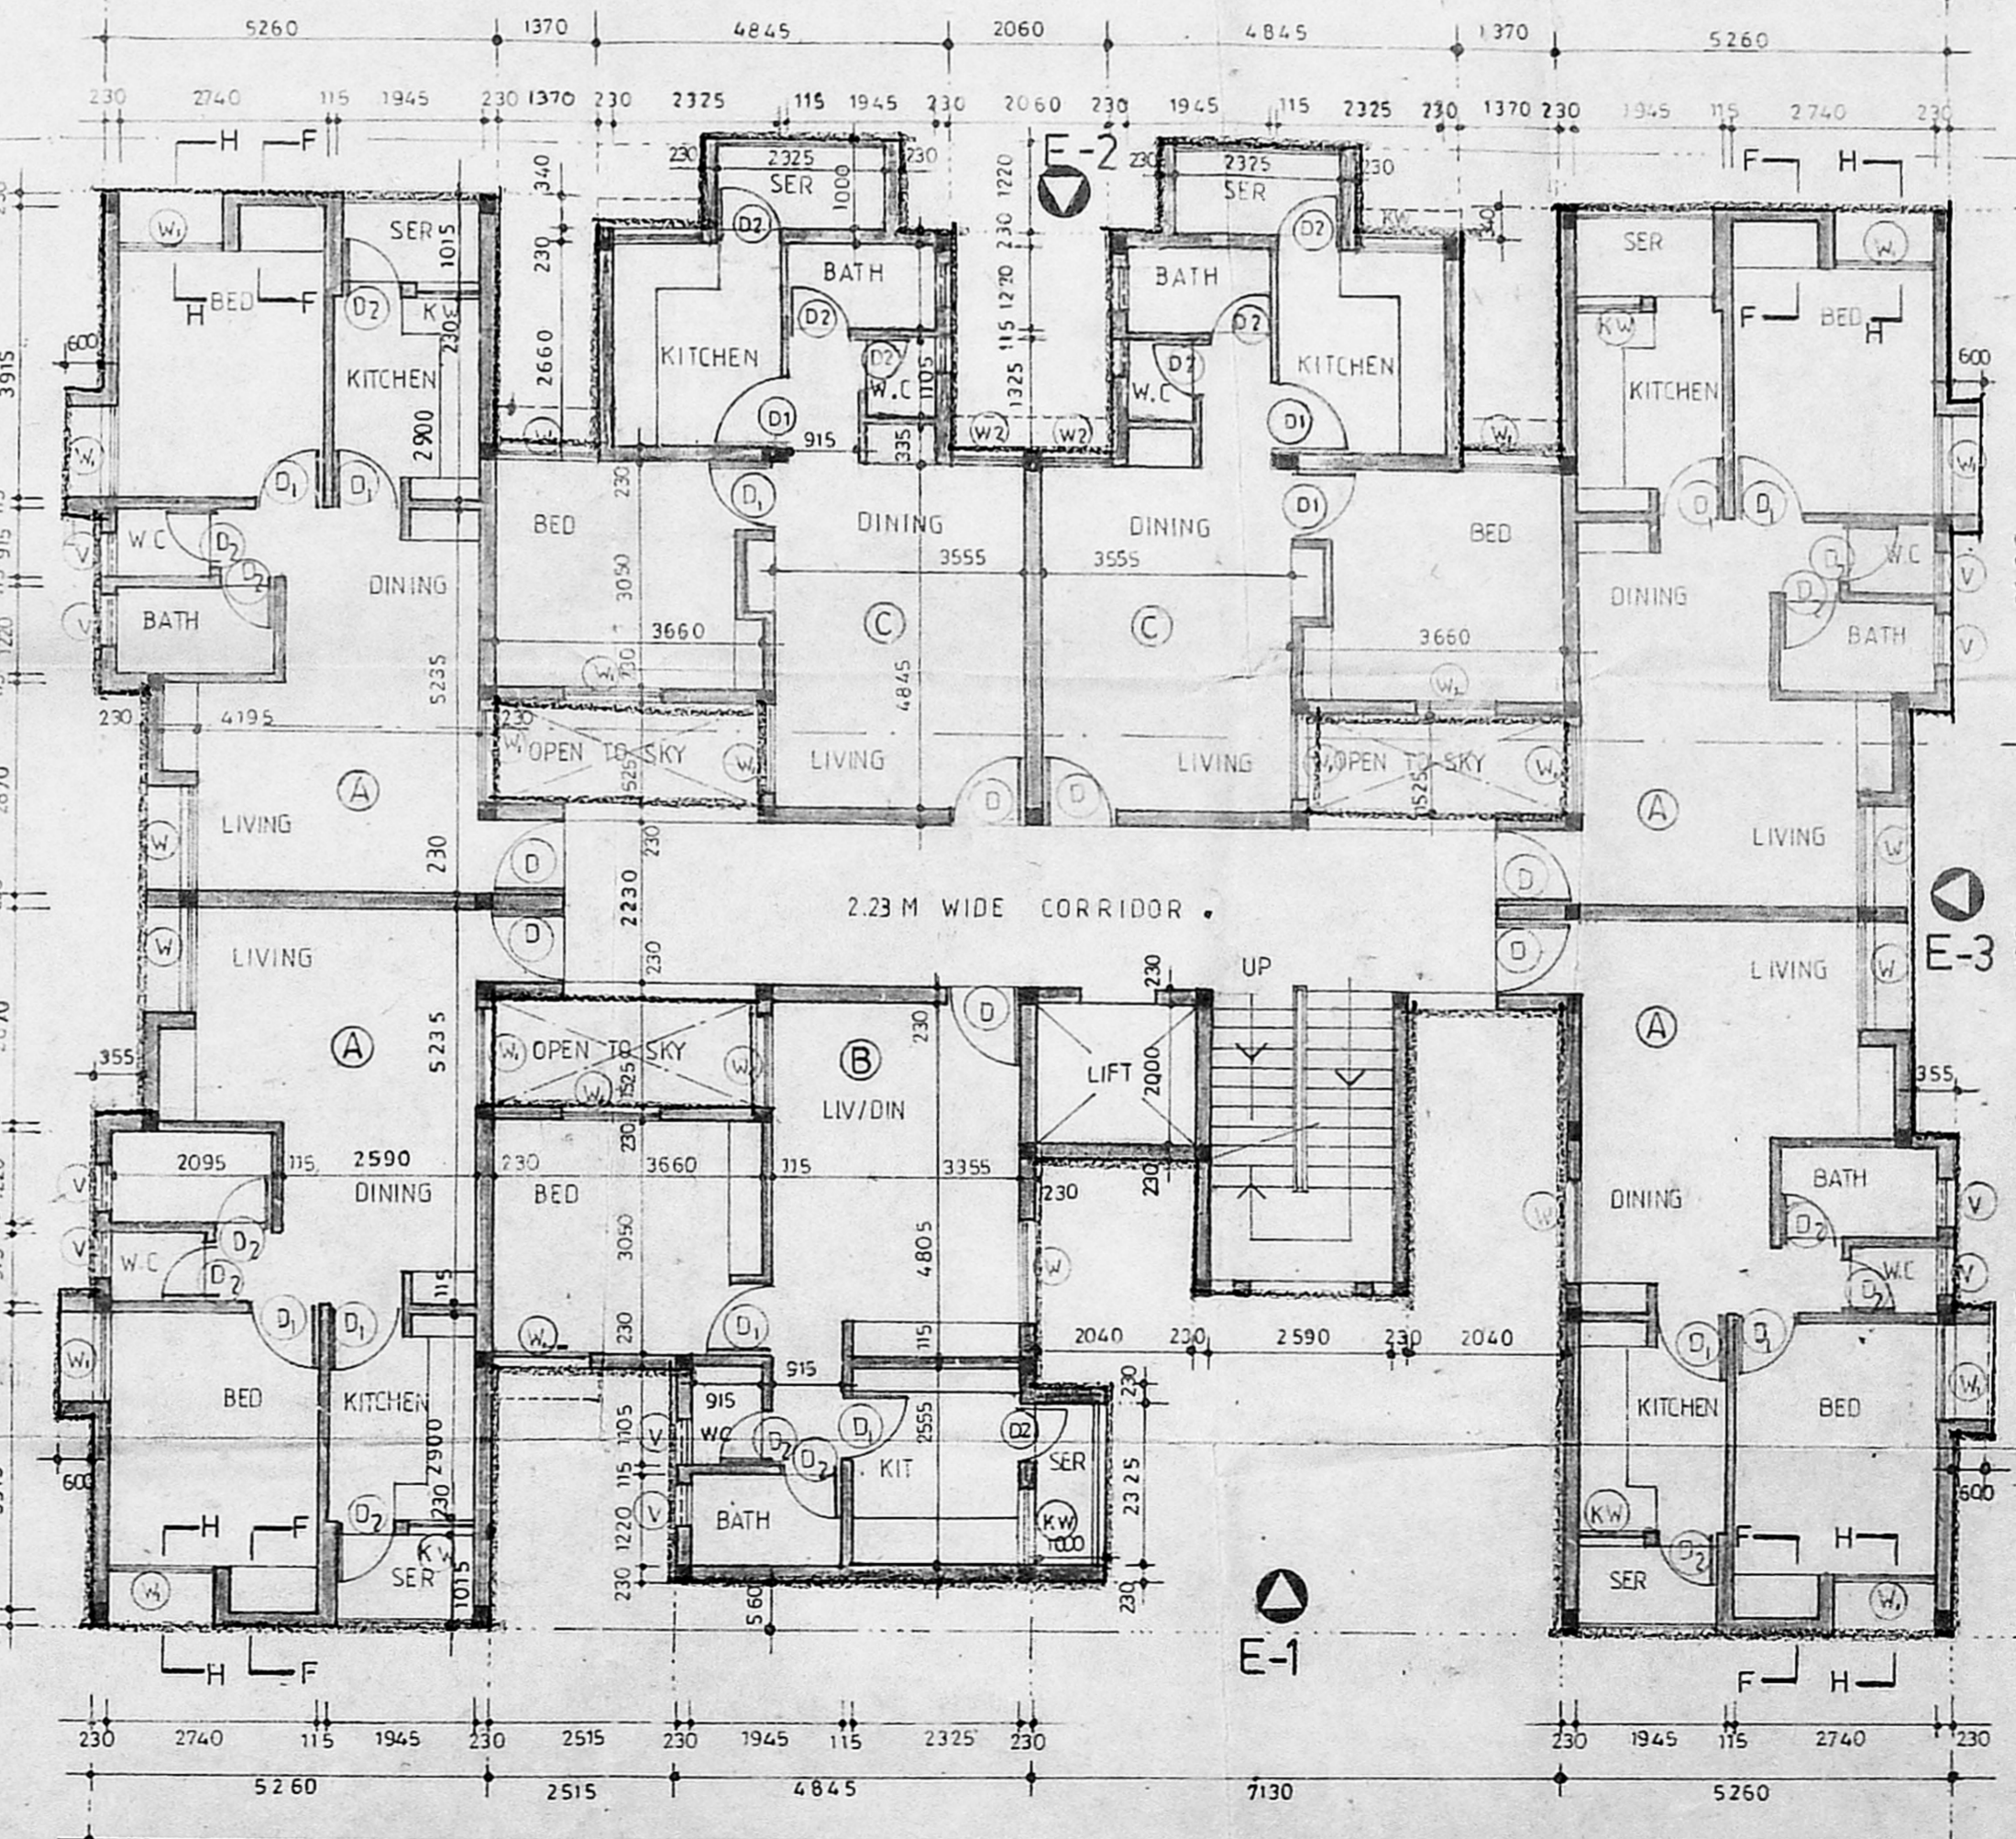

25010 TYPICAL FLOOR PLAN (FIRST, SECOND & THIRD FLOOR)

REVISION  
 CMDA (B)/PP NO. 1  
 C.No. B/24898/347/97  
 Asst. P.A. R. 24/11/97  
 Scrutiny P.A. 23/5/97  
 A.P. o/c

SCHEDULE OF JOINERIES:

TYPE	SIZE in mm	DESCRIPTION
D	1000x2000	Country wood Frame with Flush Door shutter
D <sub>1</sub>	900x2000	- DO -
D <sub>2</sub>	750x2000	- DO -
W	1800x1200	Steel Frame with Glazed Shutter.
W <sub>1</sub>	1370x1200	- DO -
W <sub>2</sub>	900x1200	- DO -
K.W	900x1050	- DO -
V	600x450	R.C.C. Jally

STATEMENT OF AREAS:

TYPE	SIZE IN Sq.m'	SIZE IN Sq.ft'	Nos
A	53.9	580	16
B	52.49	565	4
C	52.49	565	8
			28

TOTAL BUILT UP AREA : 1492.28 Sq.m

- SPECIFICATION:
1. Foundations : R.C.C FOOTINGS
  2. Floorings : MOSAIC TILES OVER LAID ON P.C.C 1:4:8
  3. Wall : R.C.C FRAME STRUCTURE with BRICK WALL in 1:5
  4. Ceilings : 1/2" TK (127 mm) R.C SLAB 127 mm
  5. Terrace : 2 1/2" TK WEATHERING COURSE OF BRICK BATS ON 1:1:6 MORTAR OVER LAID with TILES.

**BLOCK : A**


CLIENT  
**TAMILNADU HOUSING BOARD**  
 T.N.U.D.P  
 CHIEF ENGINEER - T.N.H.B

PROJECT  
 PROPOSED RESIDENTIAL FLATS AT PLOT NO. 177 PART, B, NO. III in S. NO. 177 PART, 178 PART & 179 PART OF MADURAVOYAL VILLAGE, MADRAS.

FLOOR PLANS Sheet no. 02  
 SCALE: 1:100 DRAWN: T.J.R. JOB NO: 122  
 DATE: 05/06/95 CHECKED: N.R. DRG. NO: AR-02

ARCHITECTS:  
 N. RAJASEKAR, B.ARC.H.  
 REGISTERED ARCHITECT  
 R.A. No: 301/93  
 CORPORATION OF MADRAS  
 R.R. associate,  
 1, SECOND MAIN ROAD, V.O.C. COLONY,  
 KODAMBARRAM, MADRAS - 600 073. PH: 47720



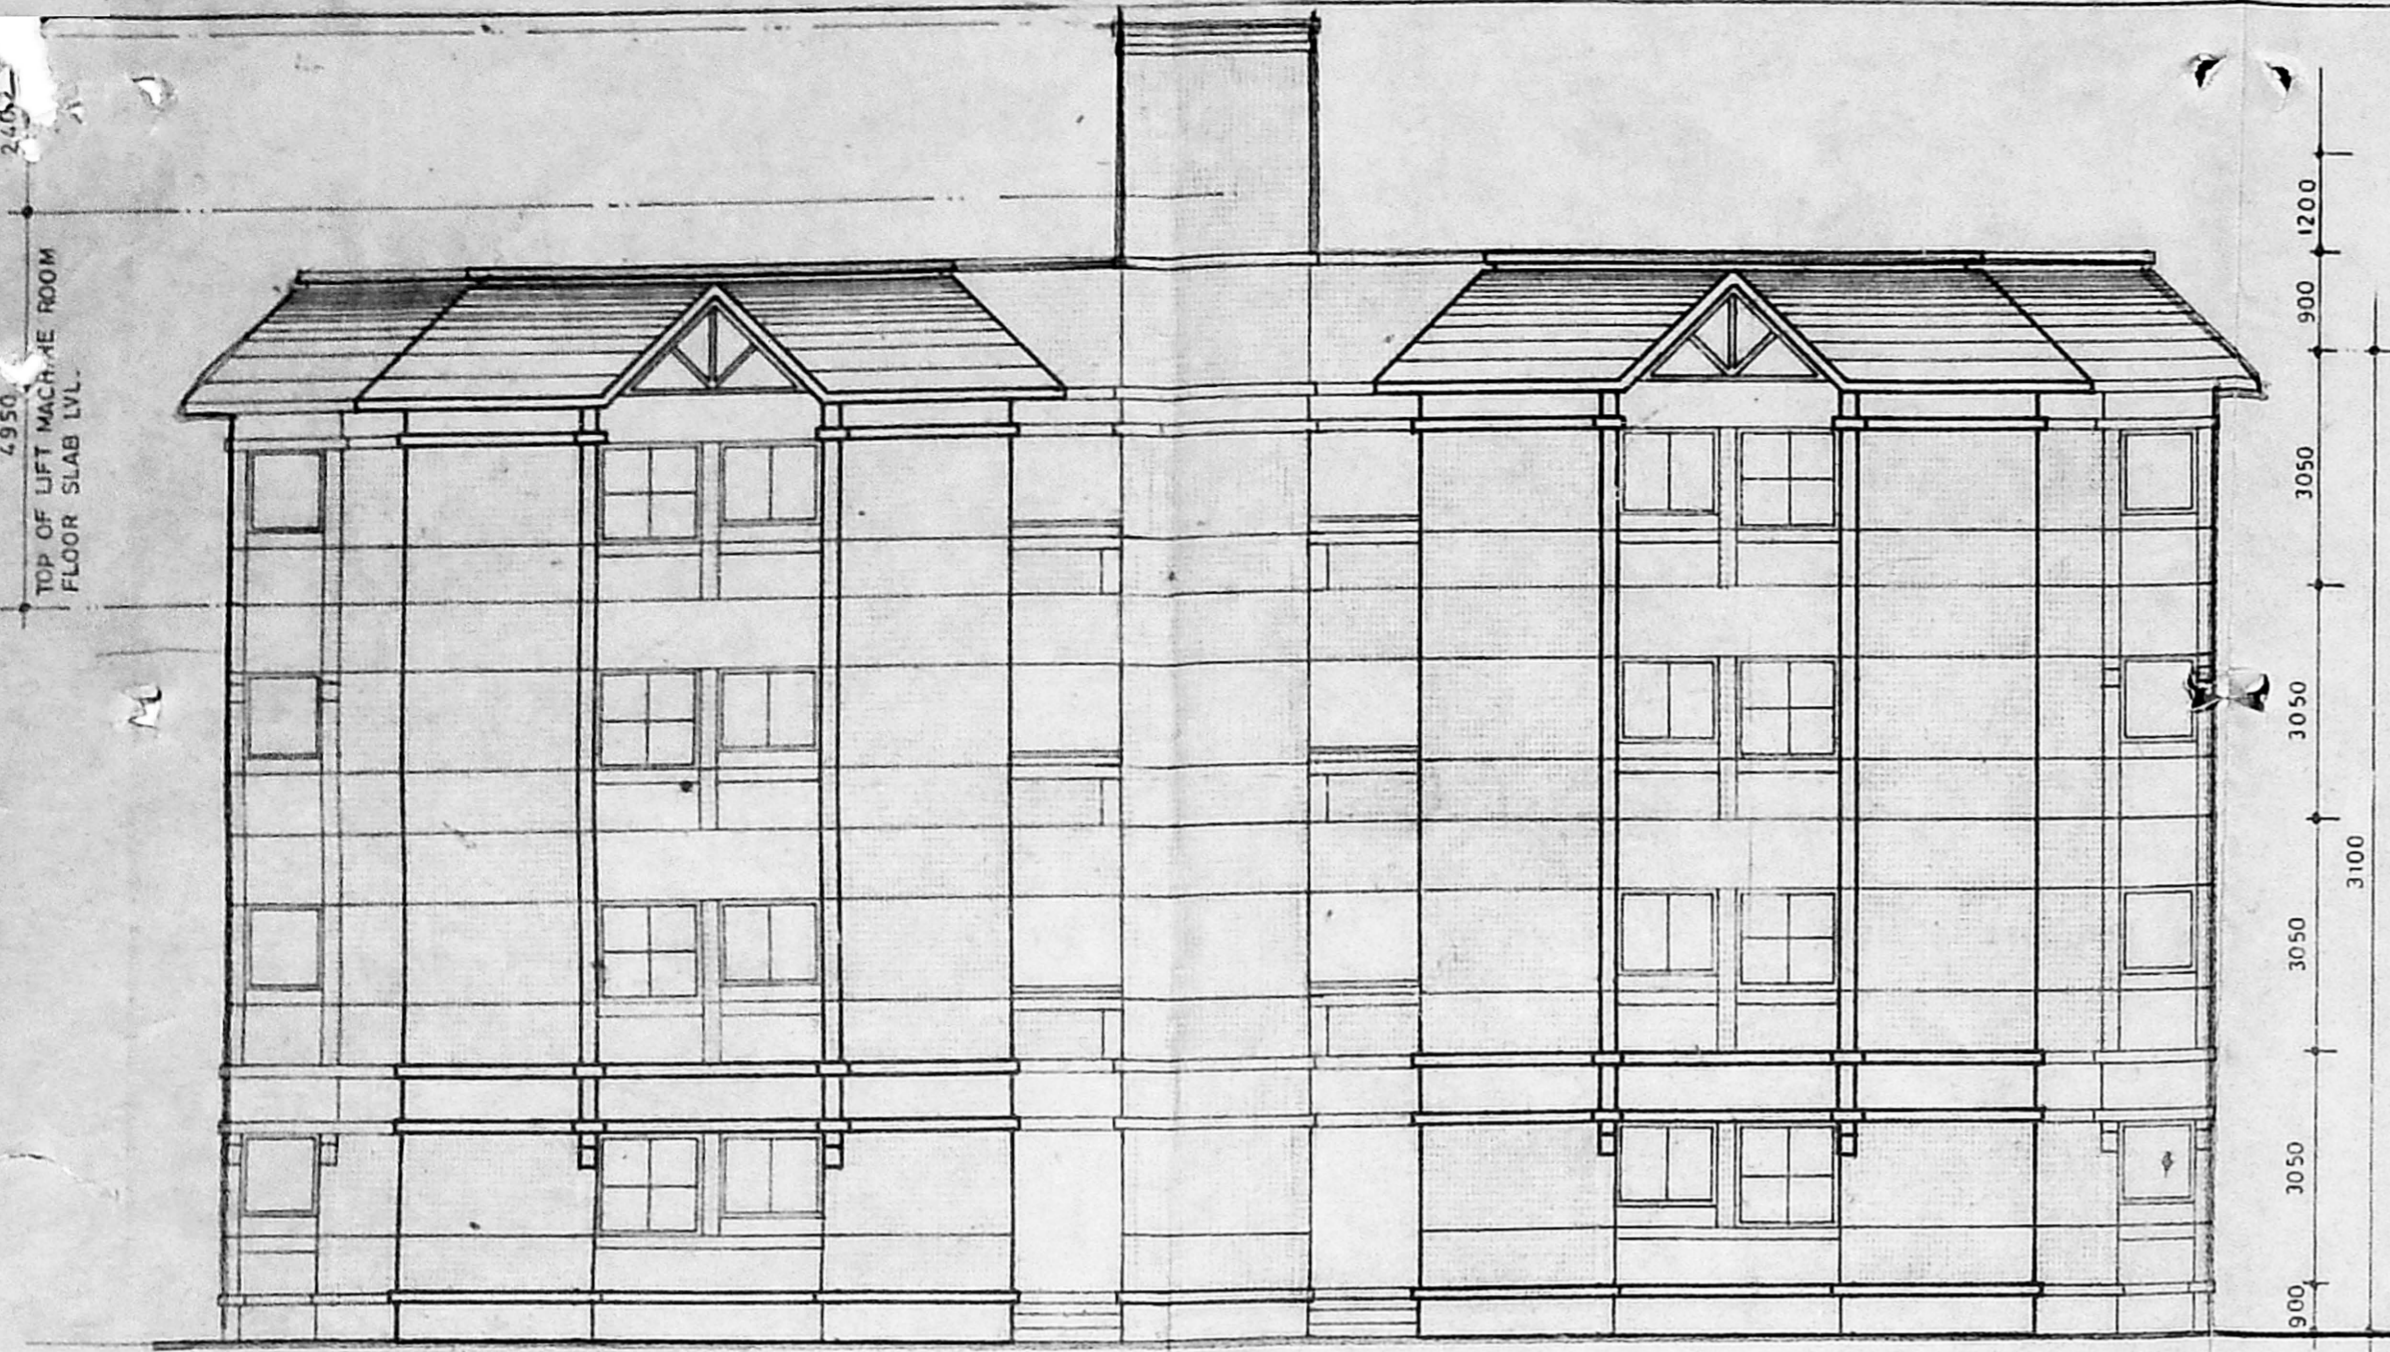


FRONT ELEVATION  
25370

B/24898/347/97/D/A  
Planning Permit No. B/24898/347/97/D/A  
**APPROVED**  
SUBJECT TO THE CONDITIONS IN THIS OFFICIAL LETTER.  
No. 1418197 Date 8.9.97  
FCR MEMBER SECRETARY  
CHENNAI METROPOLITAN  
DEVELOPMENT AUTHORITY  
CHENNAI-600 008.

Over Head Tank  
Scientifically Closed  
Hermetically Sealed  
Size: 2.44 x 1.94 x 1.0  
Capacity: 4730 Liters

Re 1418197  
2nd Floor Level

1st Floor Level

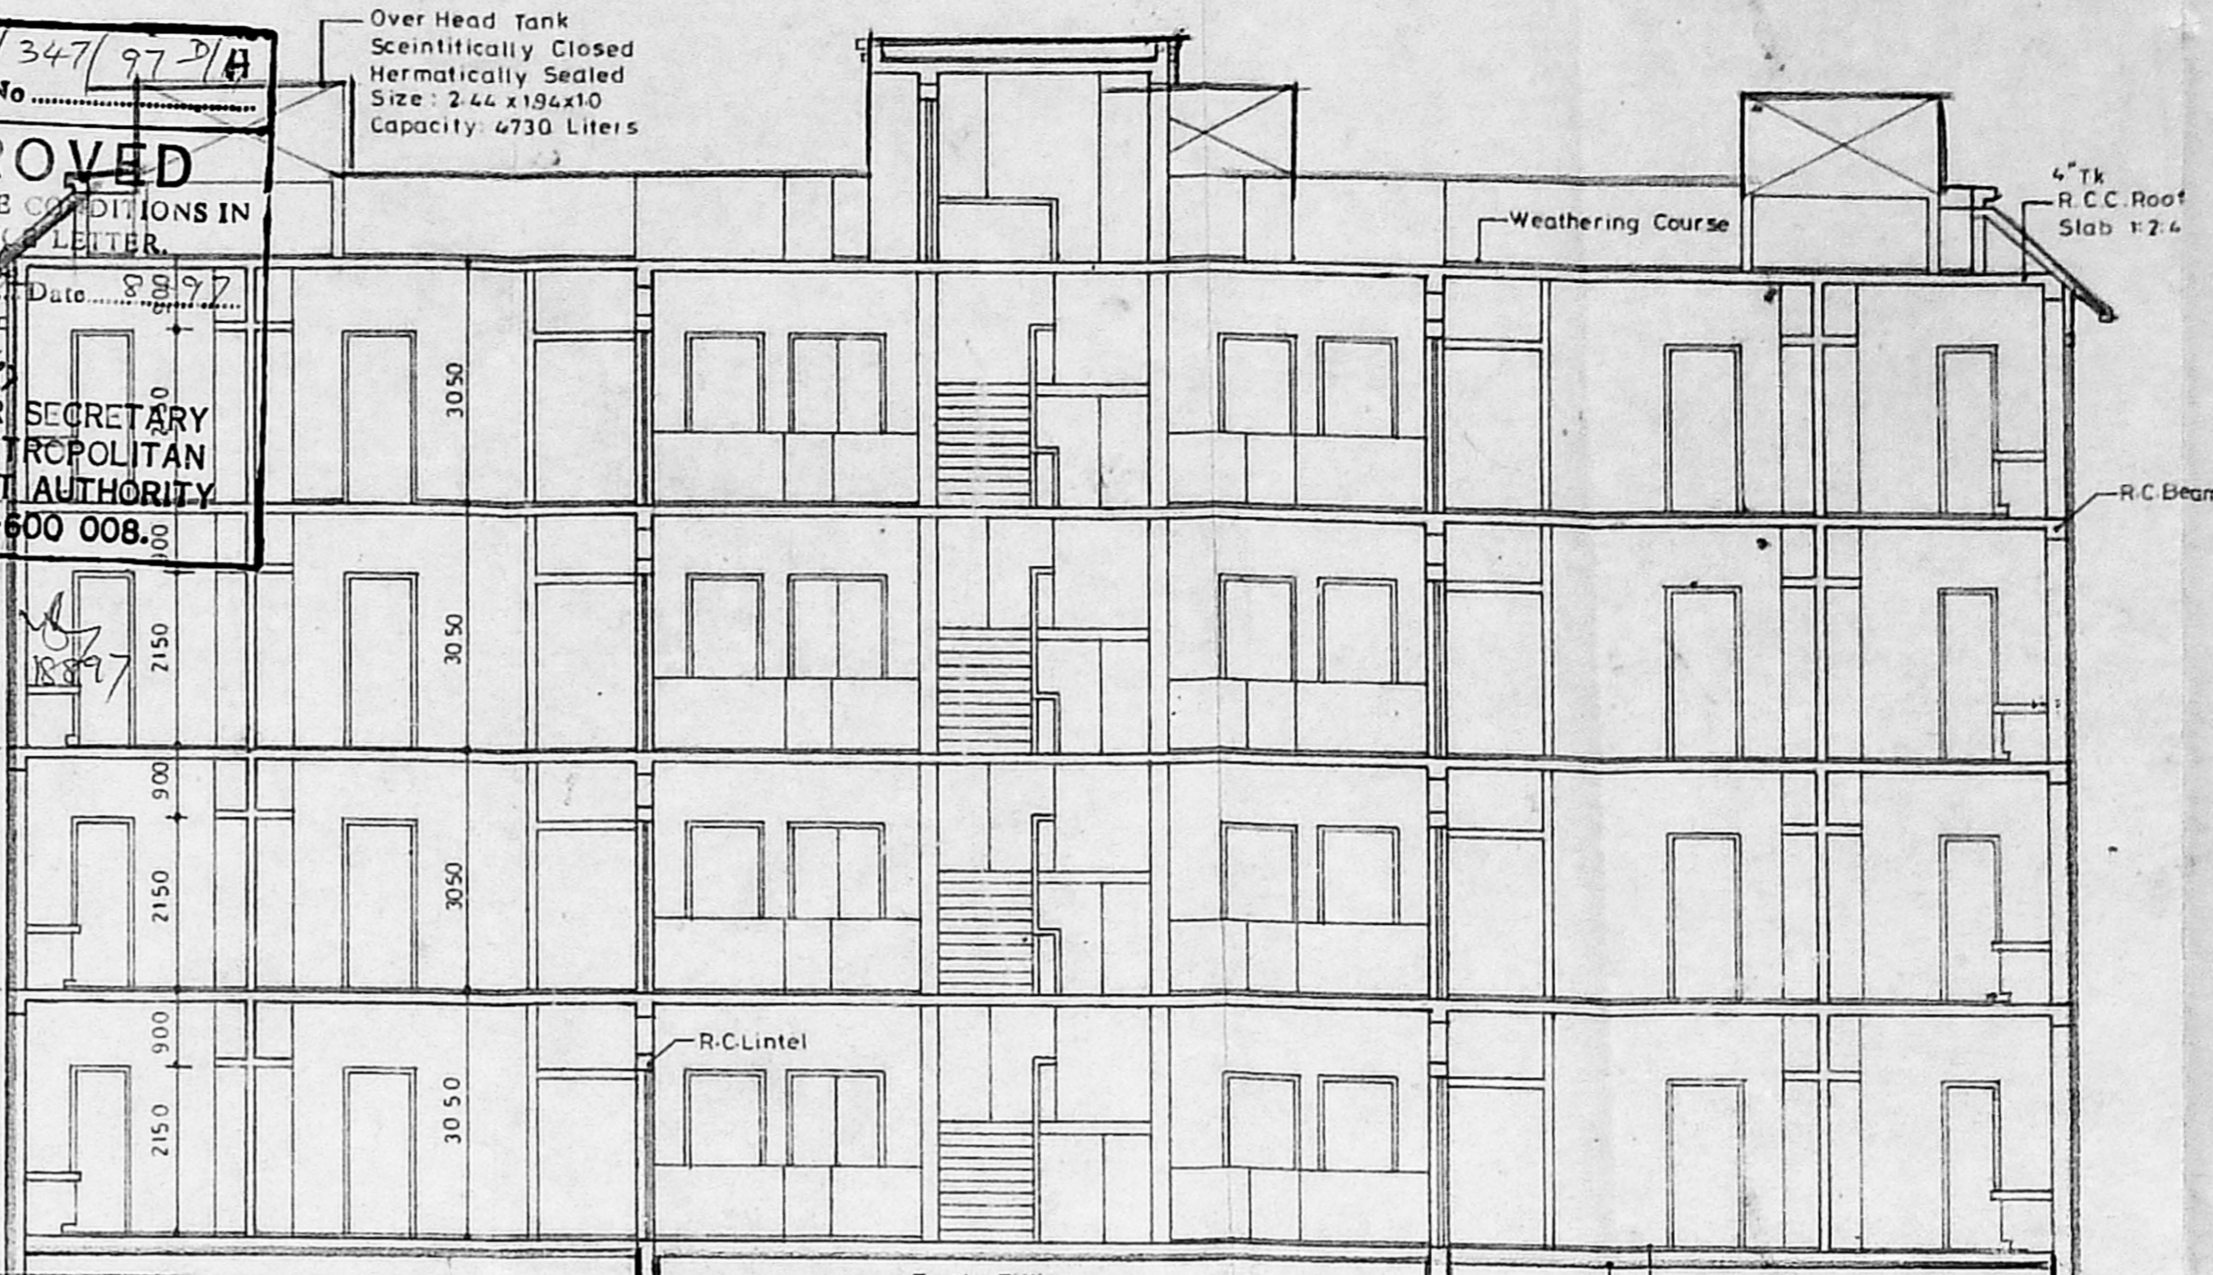

SECTION AT 'X Y'  
25370

REVISION

CMDA (B)/PP No. <u>B/24898/347/97/D/A</u>	
C. No. <u>B/24898/347/97/D/A</u>	
Quantity <u>Re</u>	
P. A. <u>24.11.97</u>	
<u>23.5.97</u>	
A.P.	D.P.

SCHEDULE OF JOINERIES:

TYPE	SIZE 'mm'	DESCRIPTION
D	1000x2000	Cavity wood Frame with Flush Door shutter
D1	900x2000	Do
D2	750x2000	Do
W	1800x1200	Steel Frame with Glazed Shutter.
W1	1370x1200	Do
W2	900x1200	Do
K.W	900x1050	Do
V	600x450	R.C.C. Jally

STATEMENT OF AREAS:

TYPE	SIZE IN Sq.m	SIZE IN Sq.ft	Nos.
A	53.7	578	8
B	49.22	530	8
C	53.9	580	8
D	55.4	596	4
			28

TOTAL BUILT UP AREA : 1476.16 Sq.m

- SPECIFICATION:
- Foundation : R.C.C. FOOTINGS
  - Flooring : MOSAIC TILES OVER LAID P.C.C. 1:4:8
  - Wall : R.C.C. FRAME STRUCTURE WITH BRICK WALL in 1:5
  - Ceiling : 4" Tk (127mm) R.C.C. SLAB 1:2:4
  - Terrace : 2" Tk WEATHERING COURSE OF BRICK BATS ON LIME MORTAR OVER LAID WITH TILES.


BLOCK: B

CLIENT:  
TAMILNADU HOUSING BOARD  
T.N.U.D.P.  
CHIEF ENGINEER-T.N.H.B


PROJECT:  
PROPOSED RESIDENTIAL FLATS AT PLOT NO. R 90 PART B NO III in S NO. 177 PART 178 PART & 179 PART OF MADURAVOYAL VILLAGE, MADRAS.

FLOOR PLANS Sheet no: 04  
SCALE: 1:100 DRAWN: ABDUL JOB NO: 122  
DATE: 05.06.95 CHECKED: N.R. DESK NO: AR-04

ARCHITECTS:  
*N. Rajasekar*  
N. RAJASEKAR, B.Arch.  
REGISTERED ARCHITECT.  
R. A. No. 301/93  
R.R. associates CORPORATION OF MADRAS  
1, SECOND MAIN ROAD, V.O.C. COLONY  
KODAMBAKKAM, MADRAS-600024. PH. 4279 20  
C.A. No. 16186

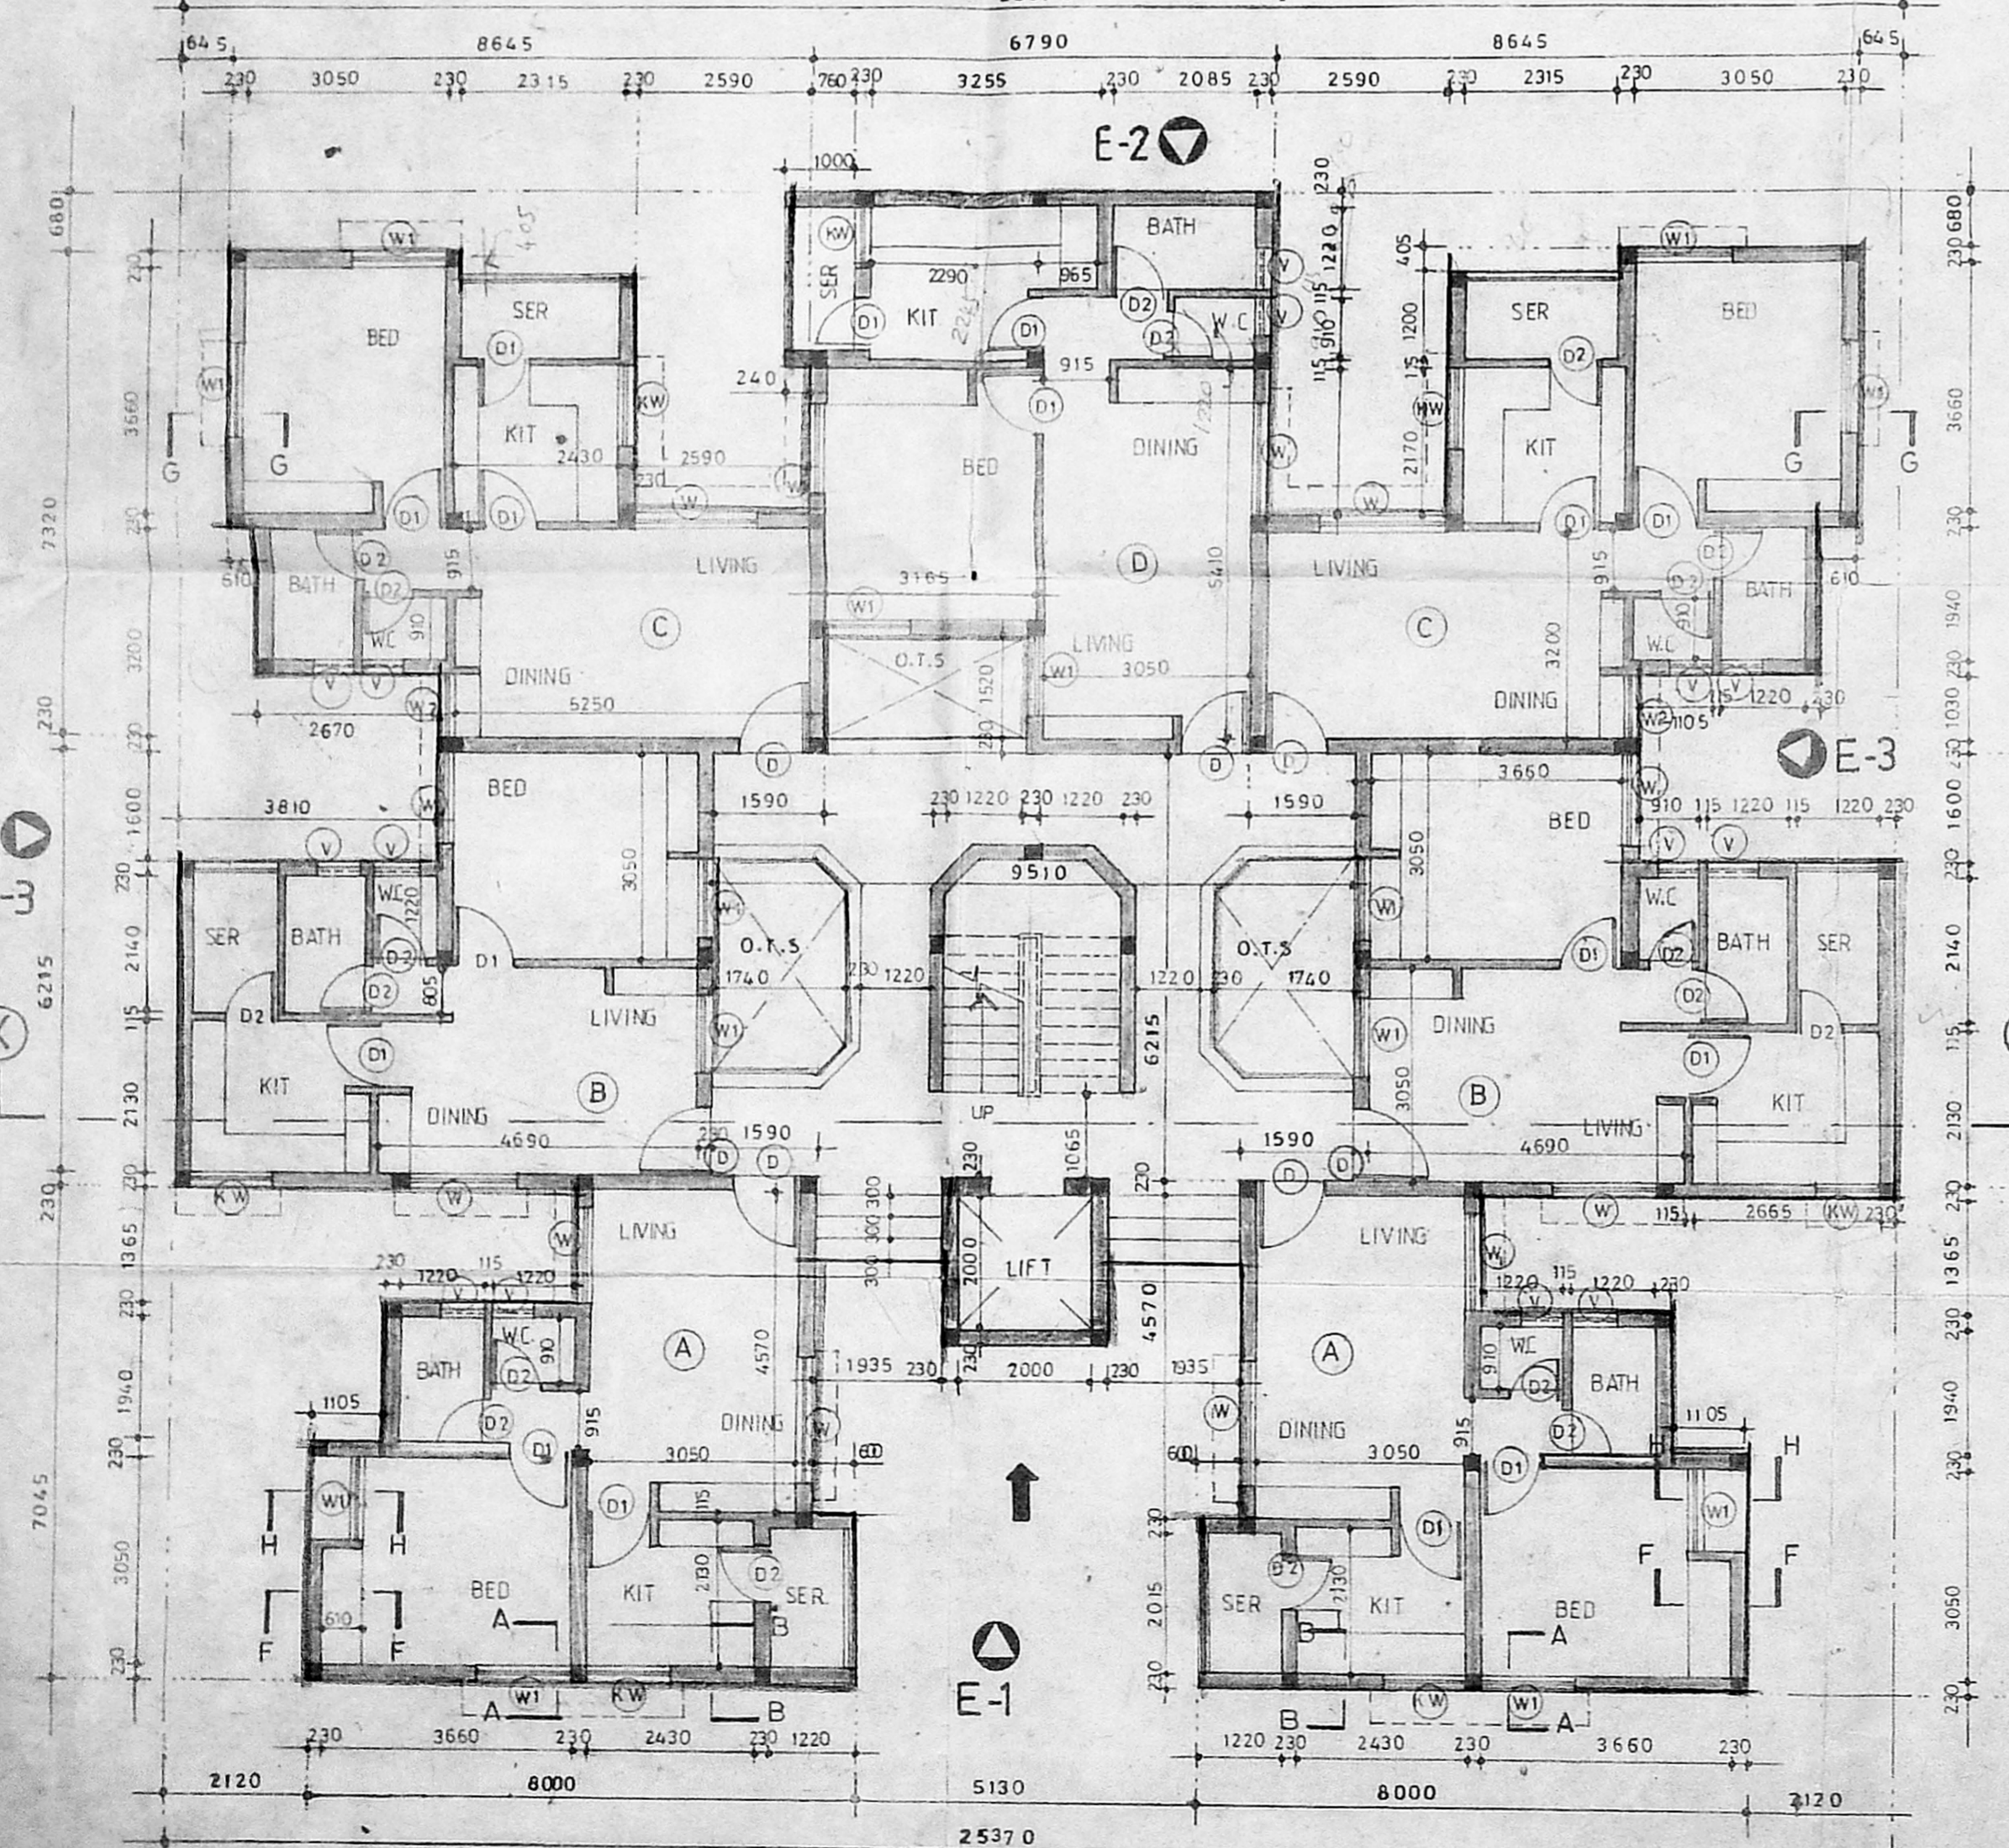


GROUND FLOOR PLAN  
25370

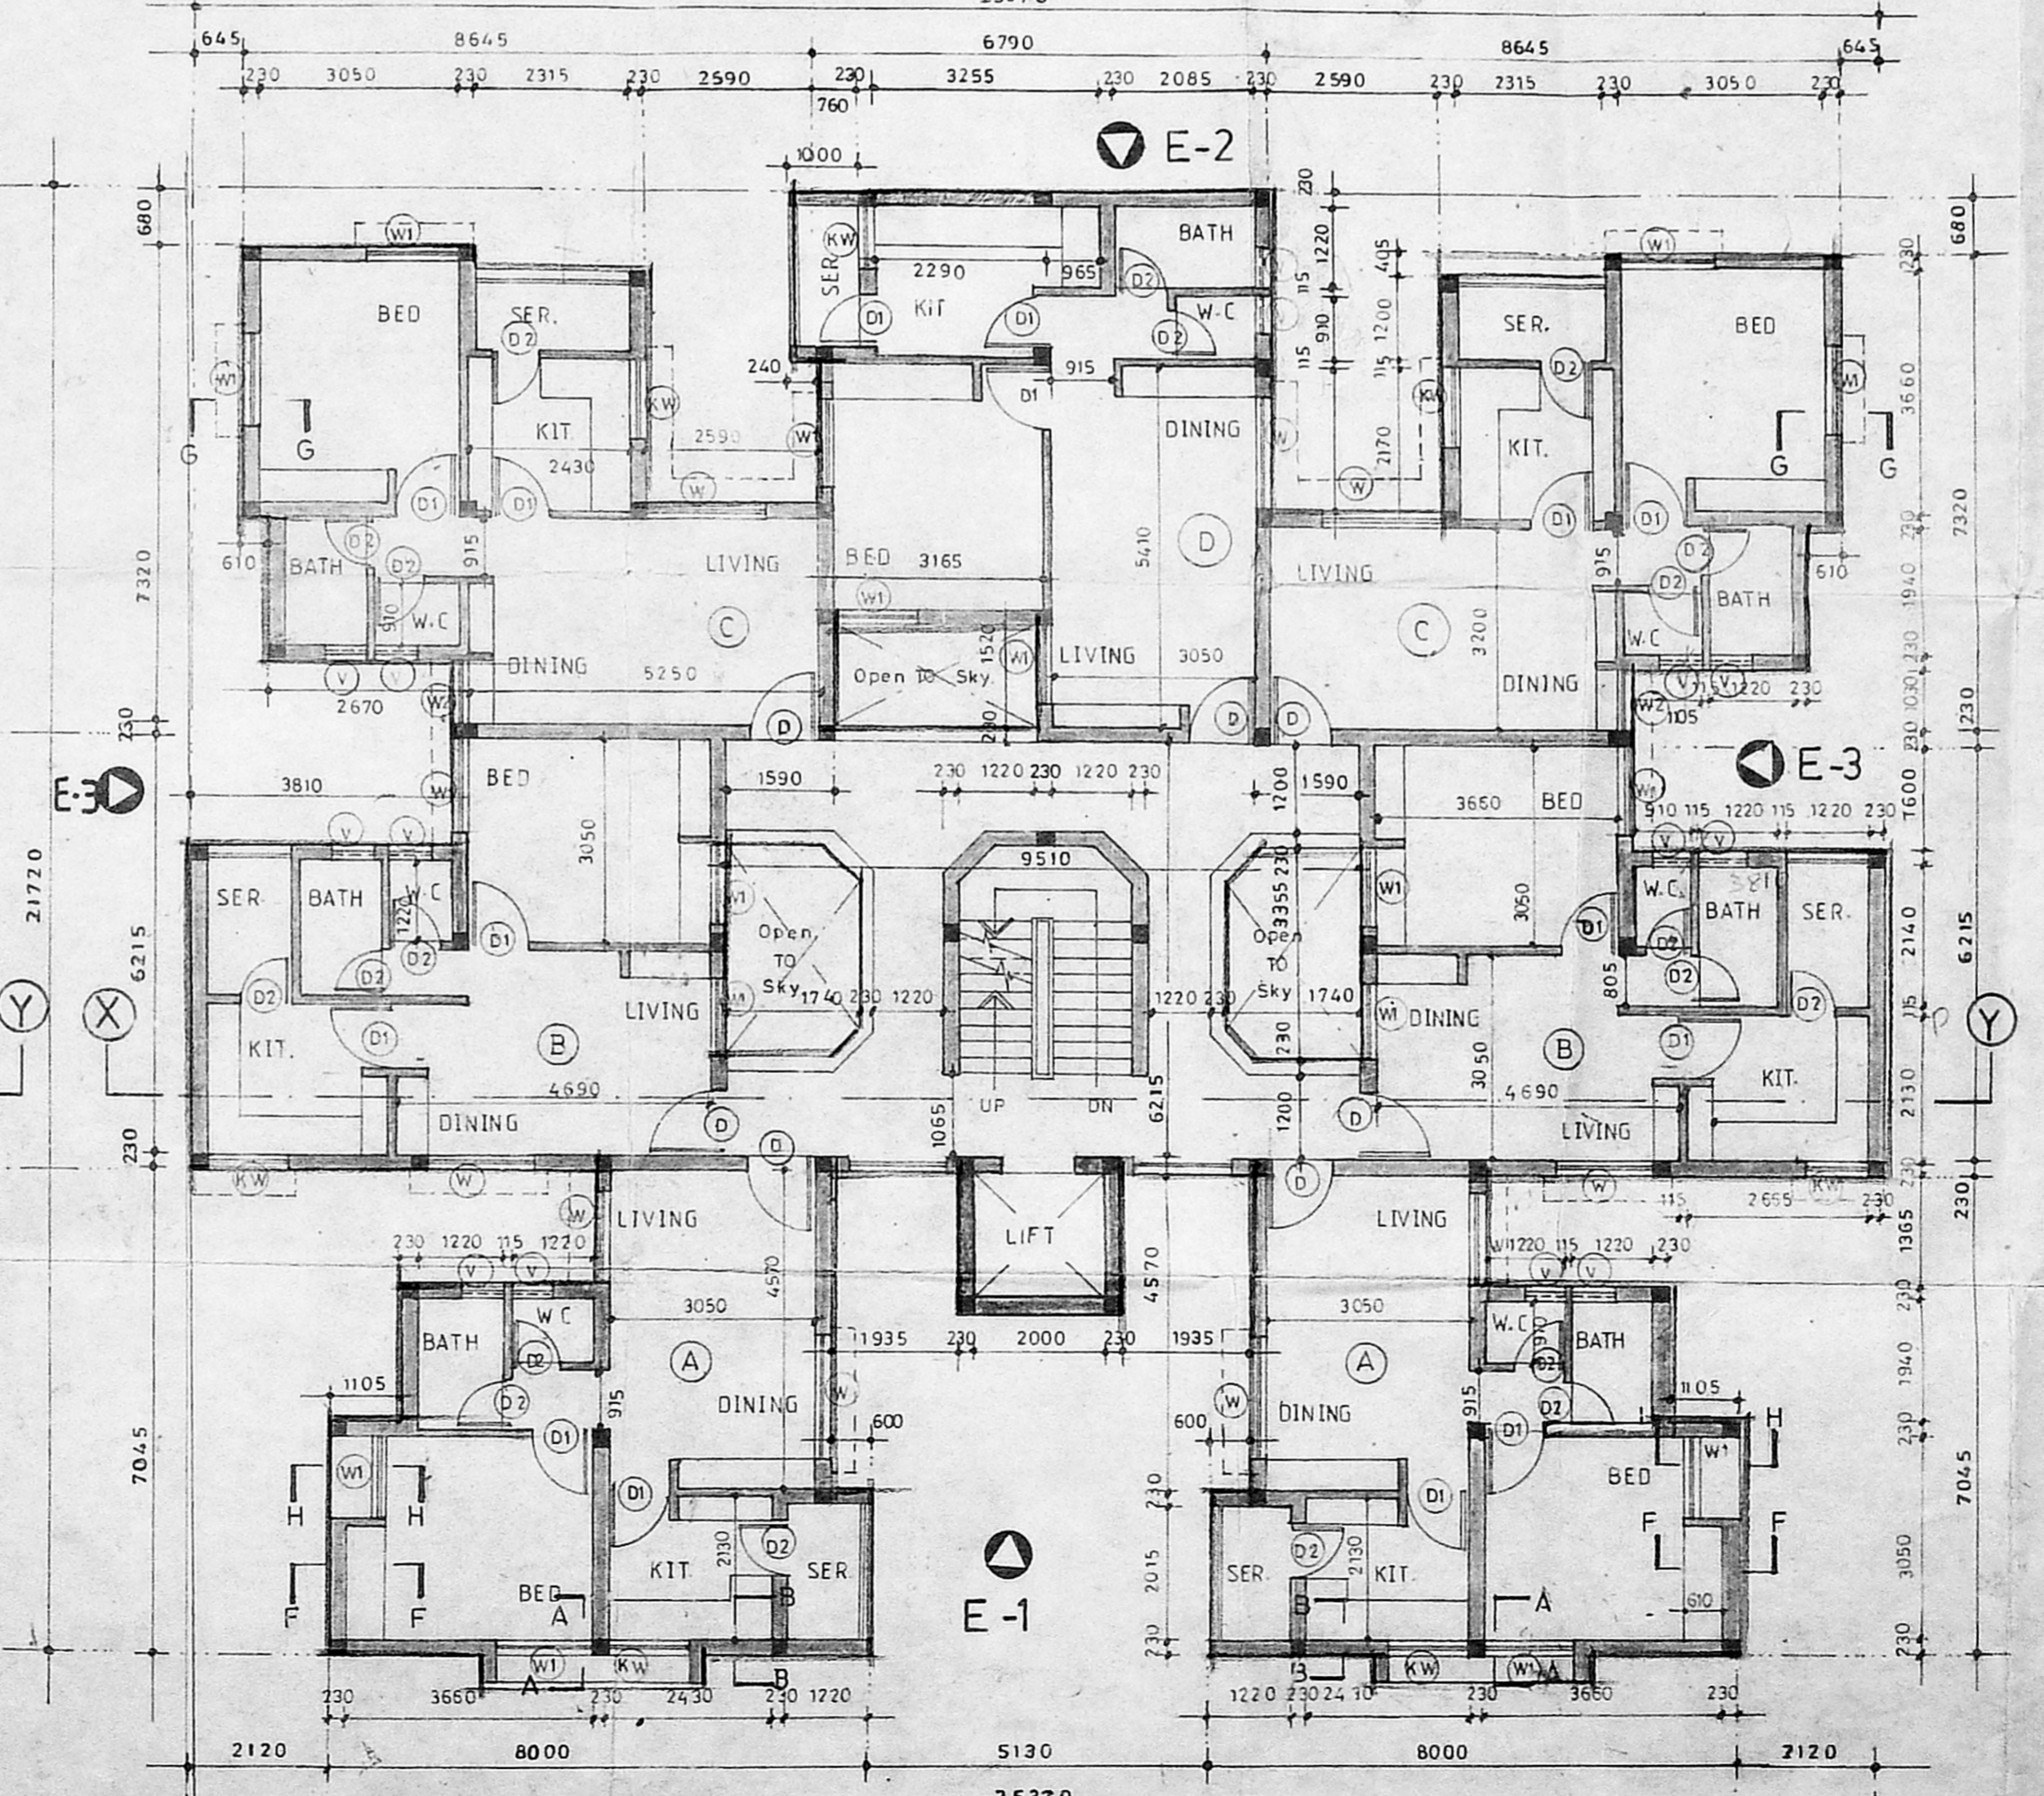

TYPICAL FLOOR PLAN (I, II & III FLOOR)  
25370

CMDA (B)/PP No. 1 B/24502/96	
C. No.	B/24502/96
Asst.	
Scrutiny	24/11/97
P. A.	23-5-97
A.P.	D.P.

o/c

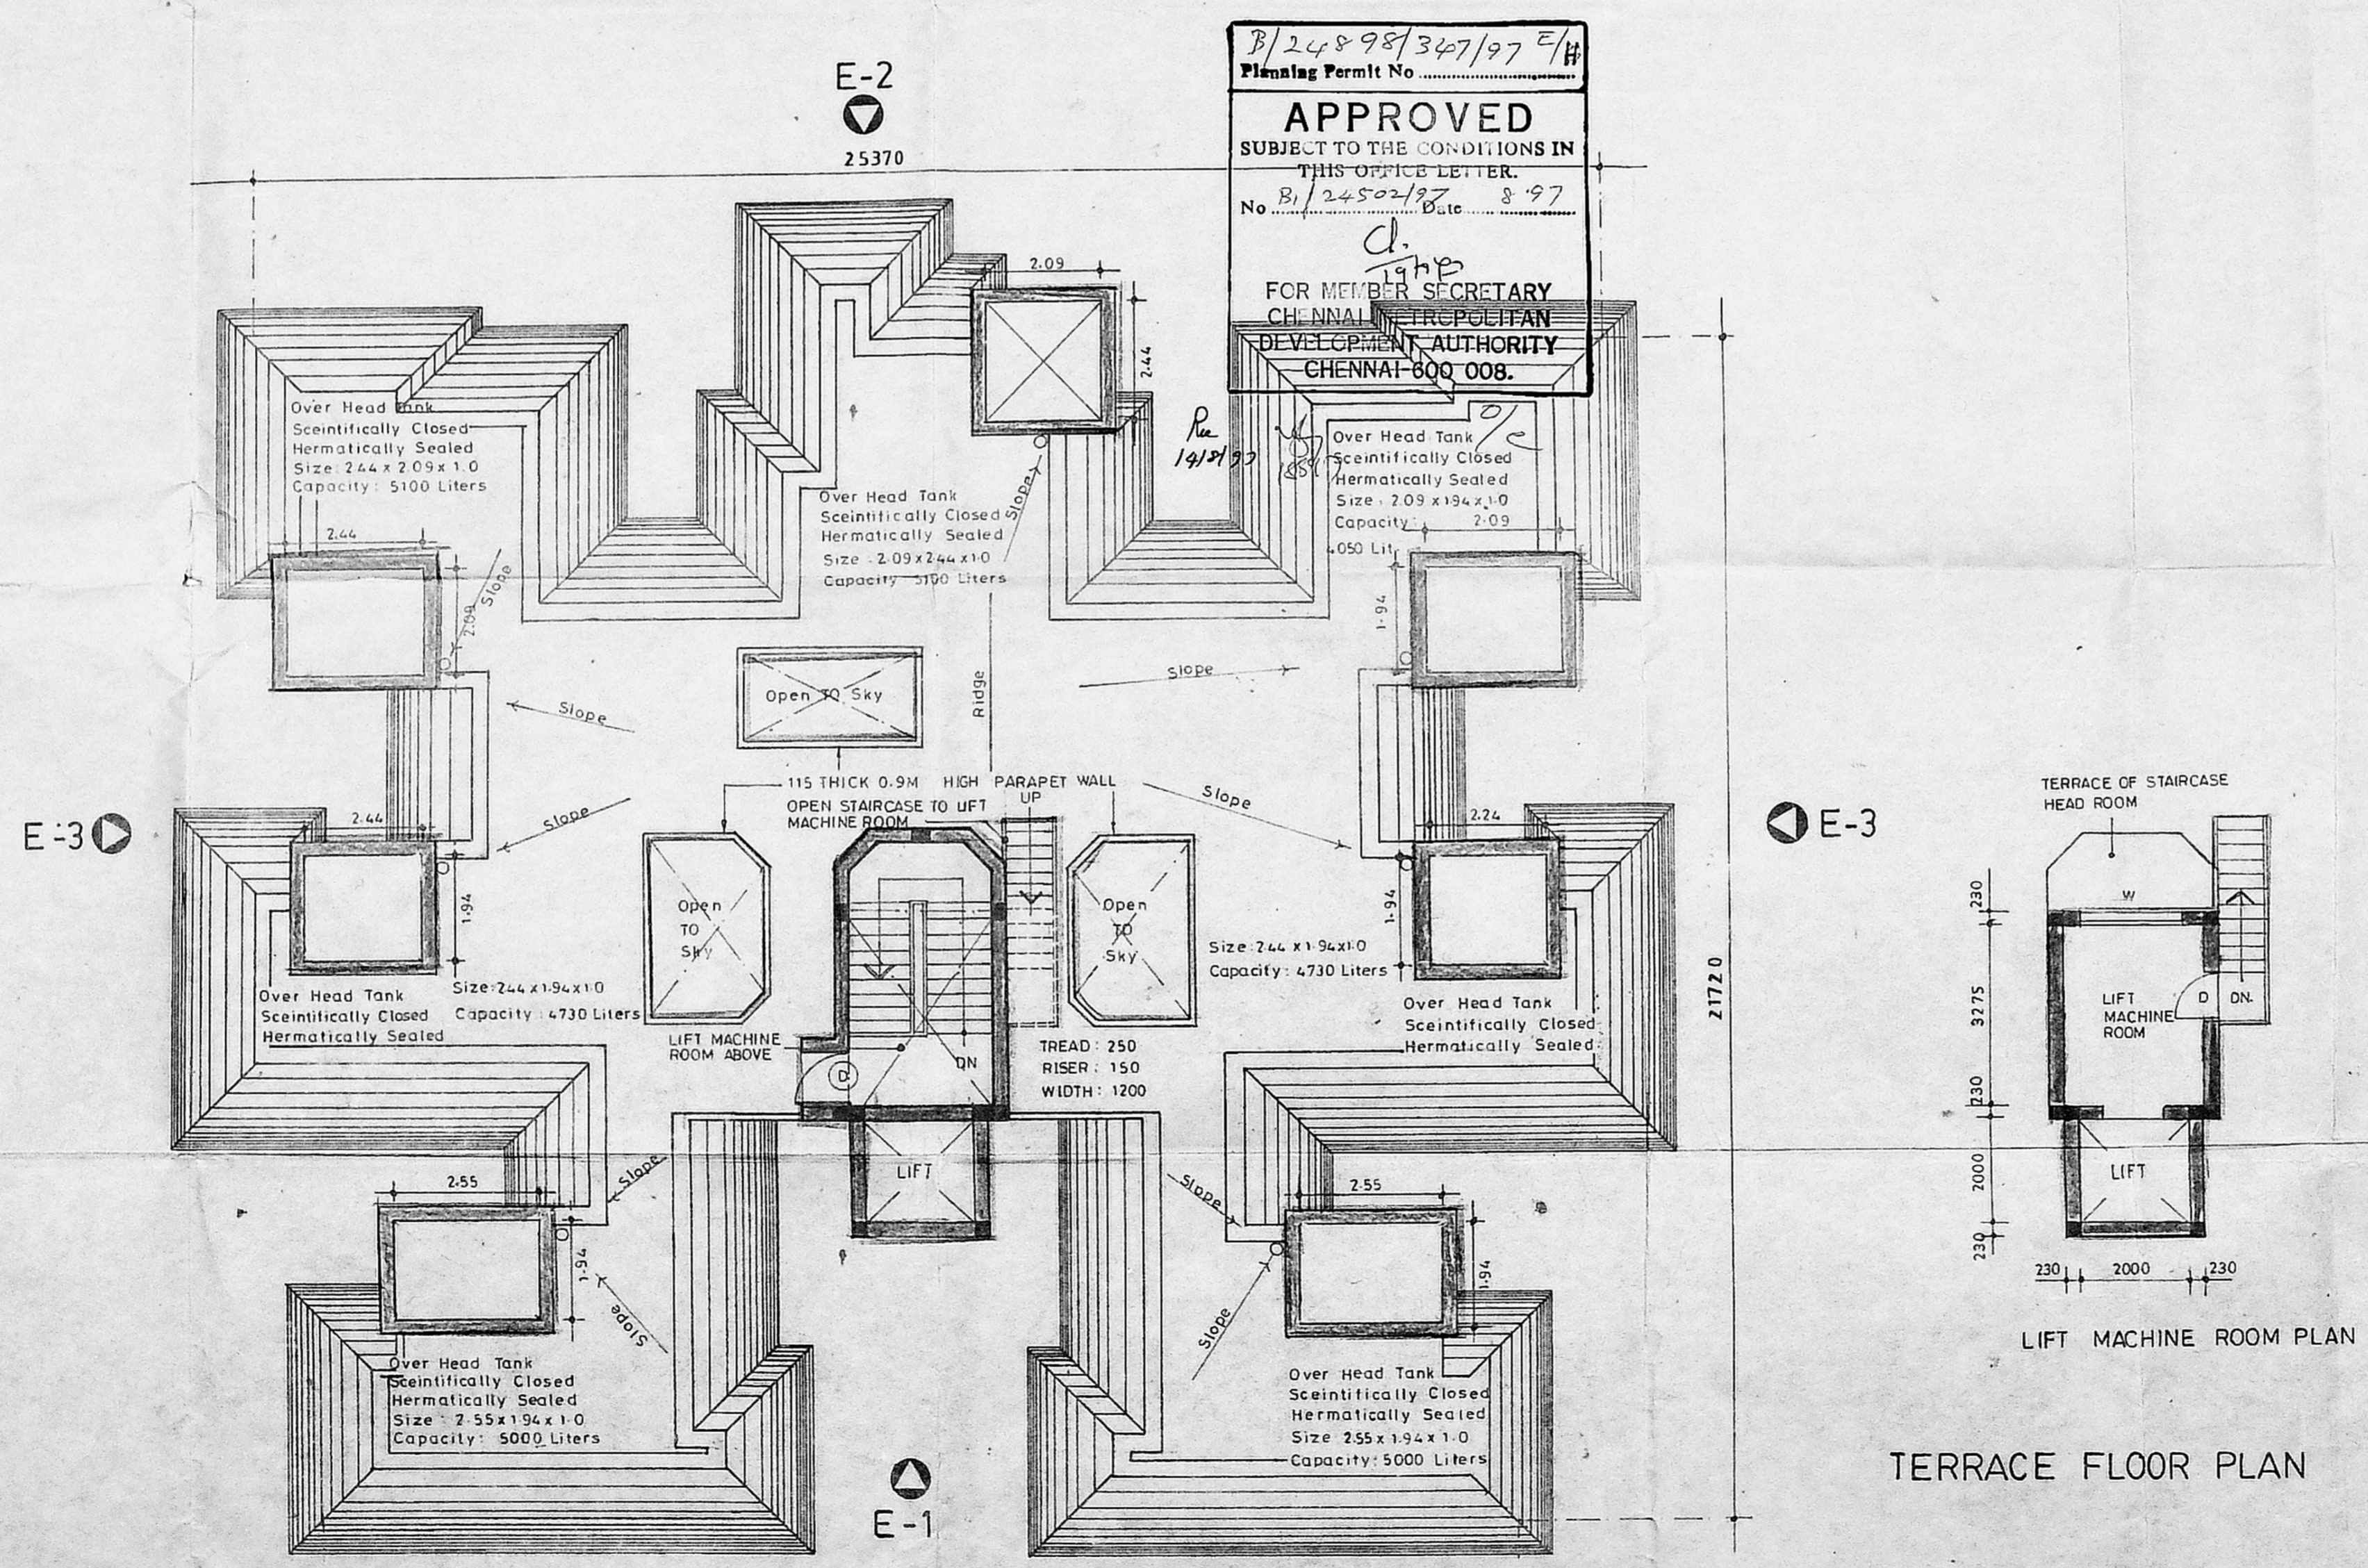

B/24898/347/97 E/H  
Planning Permit No

**APPROVED**  
SUBJECT TO THE CONDITIONS IN THIS OFFICE LETTER.

No. B/24502/97 8-97  
Date

FOR MEMBER SECRETARY  
CHENNAI METROPOLITAN  
DEVELOPMENT AUTHORITY  
CHENNAI-600 008.

COLOUR INDEX	
Proposed Road	Site boundary
	Sewer Line

**BLOCK : B**

CLIENT :  
**TAMILNADU HOUSING BOARD**  
**T.N.U.D.P**

CHIEF ENGINEER - T.N.H.B

PROJECT :  
PROPOSED RESIDENTIAL FLATS AT  
PLOT NO R 90 PART B NO III in S NO177  
PART.178 PART & 179 PART OF  
MADURAVOYAL VILLAGE, MADRAS.

**TERRACE FLOOR PLAN** Sheet no: 05


SCALE 1:100 DRAWN: Abdul JOB NO: 122

DATE: 06-06-95 CHECKED: N.R. DRG NO: AR-05

ARCHITECTS:  
**R.R. associate**  
N. RAJASEKAR, BARCT.  
REGISTERED ARCHITECT.  
R. A. No: 301/93  
CORPORATION OF MADRAS

111, MAIN ROAD, V.O.C. COLONY,  
KODAMBAKAM, MADRAS.

RE/S/ASU

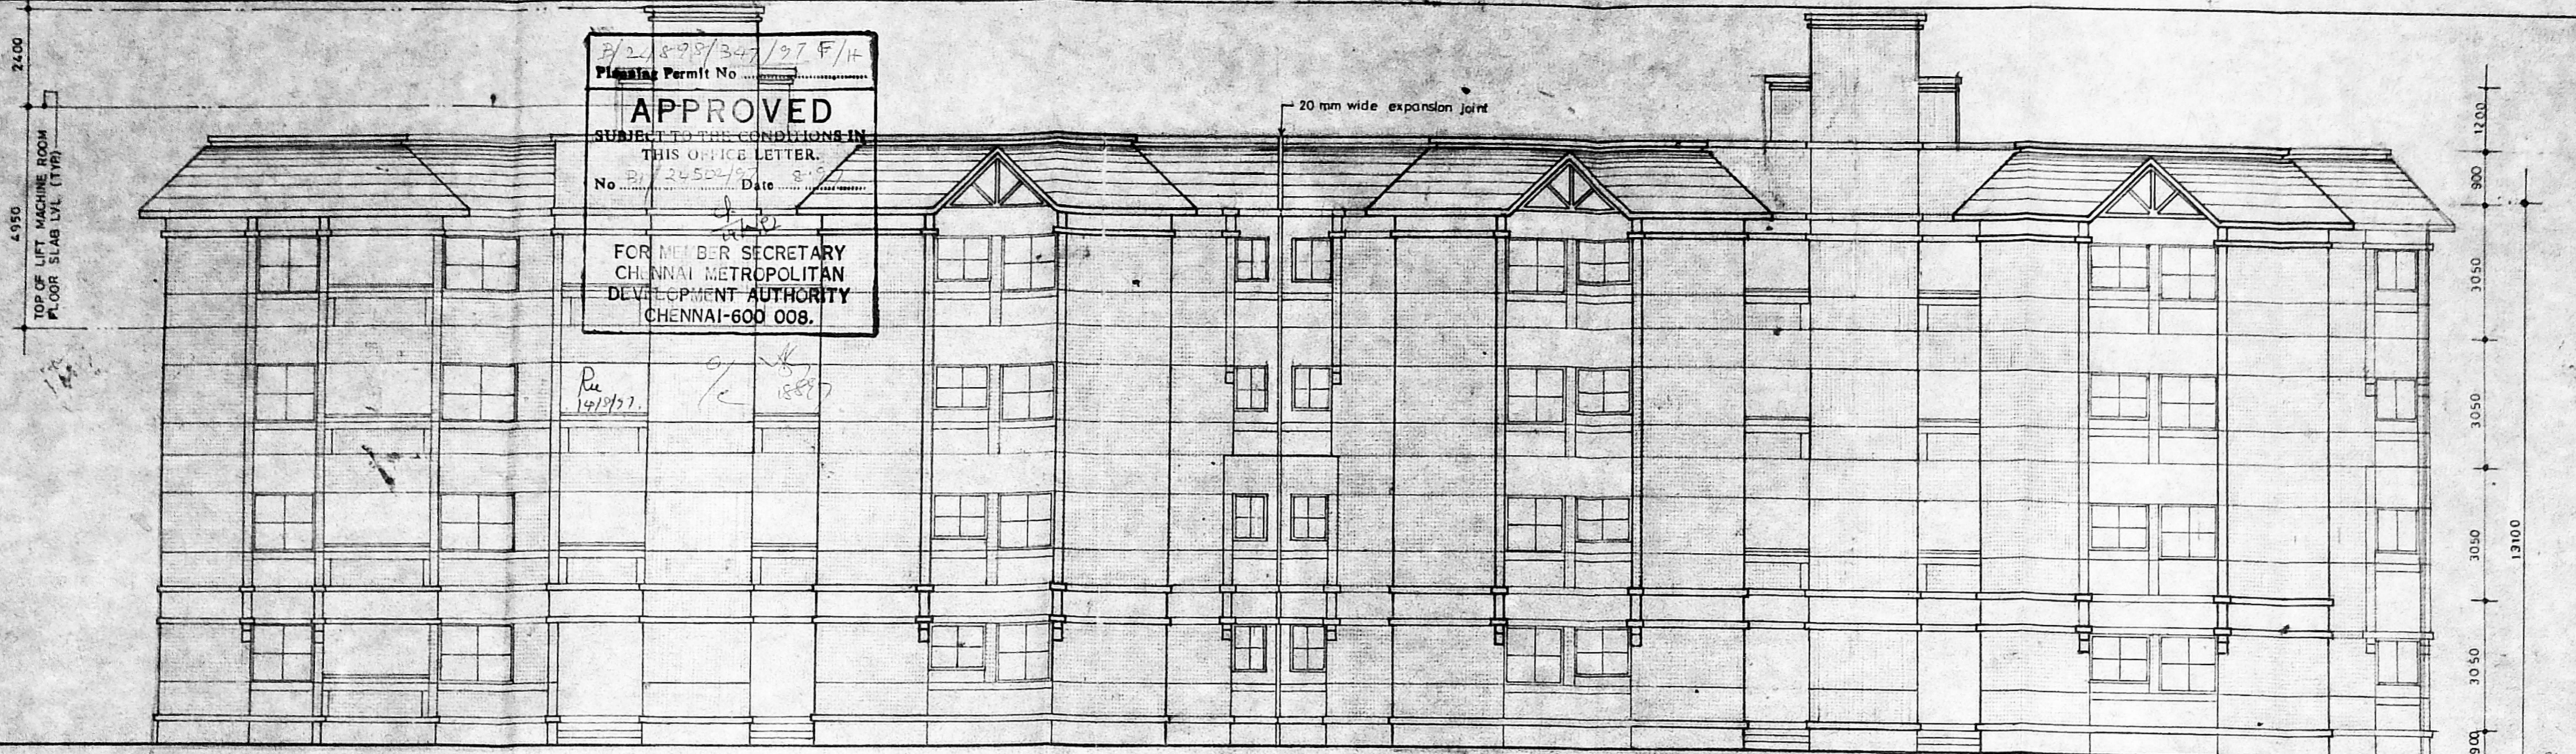

REVISION

CMDA (B)/PP No. 1/1	
C.No. 141	Bit 2452/96
Designing P.A.	R. 24/11/95
A.P.	D.P. 23-97

SCHEDULE OF JOINERIES:

TYPE	SIZE	DESCRIPTION
D	1000x2000	Country wood Frame with Flush Door shutter
D1	900x2000	-Do-
D2	750x2000	-Do-
W	1800x1200	Steel Frame with Glazed Shutter.
W1	1370x1200	-Do-
W2	900x1200	-Do-
KW	900x1050	-Do-
KW1	1370x1050	-Do-
V	600x450	Country wood frame with glazed shutter (top hung)

STATEMENT OF AREAS:

TYPE	SIZE IN Sq.m	SIZE IN Sq.ft	Nos.
A	53.7	578	12
B	49.22	530	12
C	53.9	580	14
D	55.4	596	8
E	55.8	597	6
			52

TOTAL BUILT UP AREA: 2765.84 Sqm

- SPECIFICATION:
- Foundation: R.C.C FOOTINGS.
  - Floorings: MOSAIC TILES OVER LAID ON P.C.C 1:4:8.
  - Wall: R.C.C FRAME STRUCTURE WITH BRICK WALL IN 1:5.
  - Ceiling: 4" Tk (127mm) R.C.C SLAB 1:2:4.
  - Terrace: 7/2" TH WEATHERING COURSE OF BRICK BATS ON LIME MORTAR OVER LAID WITH TILES.


BLOCK: C

CLIENT: TAMILNADU HOUSING BOARD T.N.U.D.P  
CHIEF ENGINEER-T.N.H.B

PROJECT: PROPOSED RESIDENTIAL FLATS AT PLOT NO. R 90 PART B NO III in S.NO. 177 PART, 178 PART & 179 PART OF MADURAVOYAL VILLAGE, MADRAS.


GROUND FLOOR PLAN Sheet no 06  
SCALE: 1:100 DRAWN: NR JOB NO: 122  
DATE: 05-06-95 CHECKED: T.J.R. DRG NO: A.R-06

ARCHITECTS: R.R. associate  
1, SECOND MAIN ROAD, V.O.C. COLONY, KOBAMBAKKAM, MADRAS-600024. PH: 62 79 20

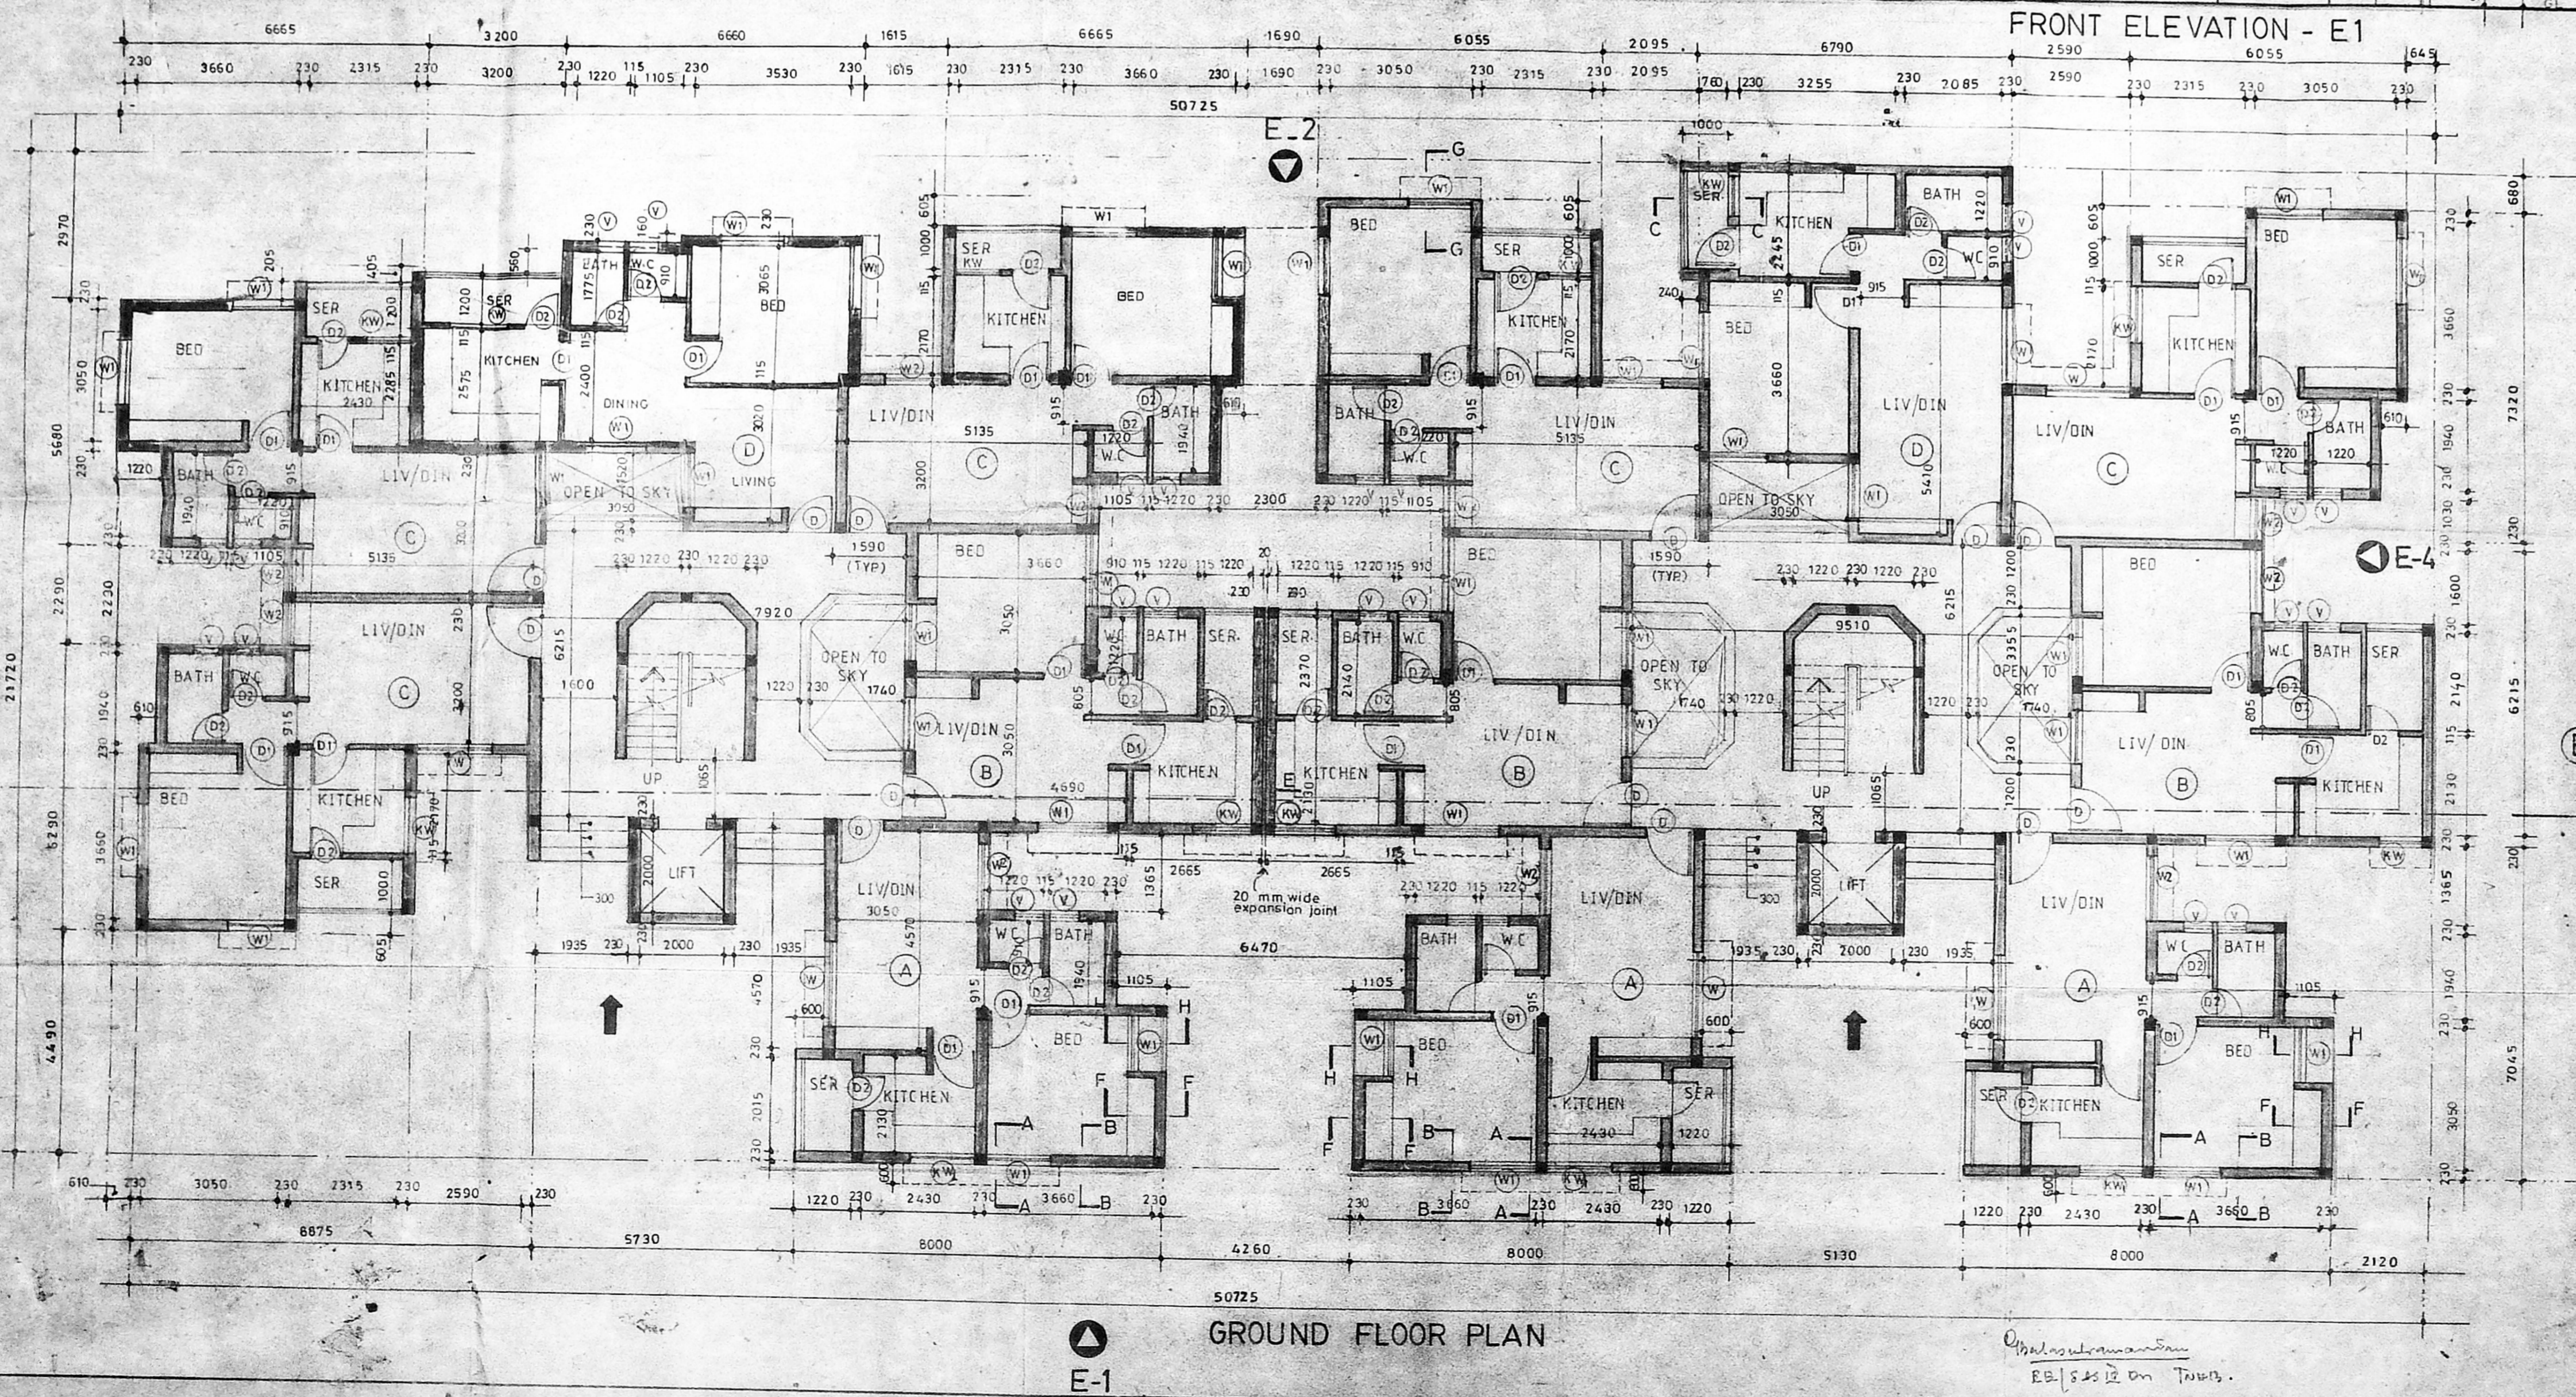

REVISION

19.12.95

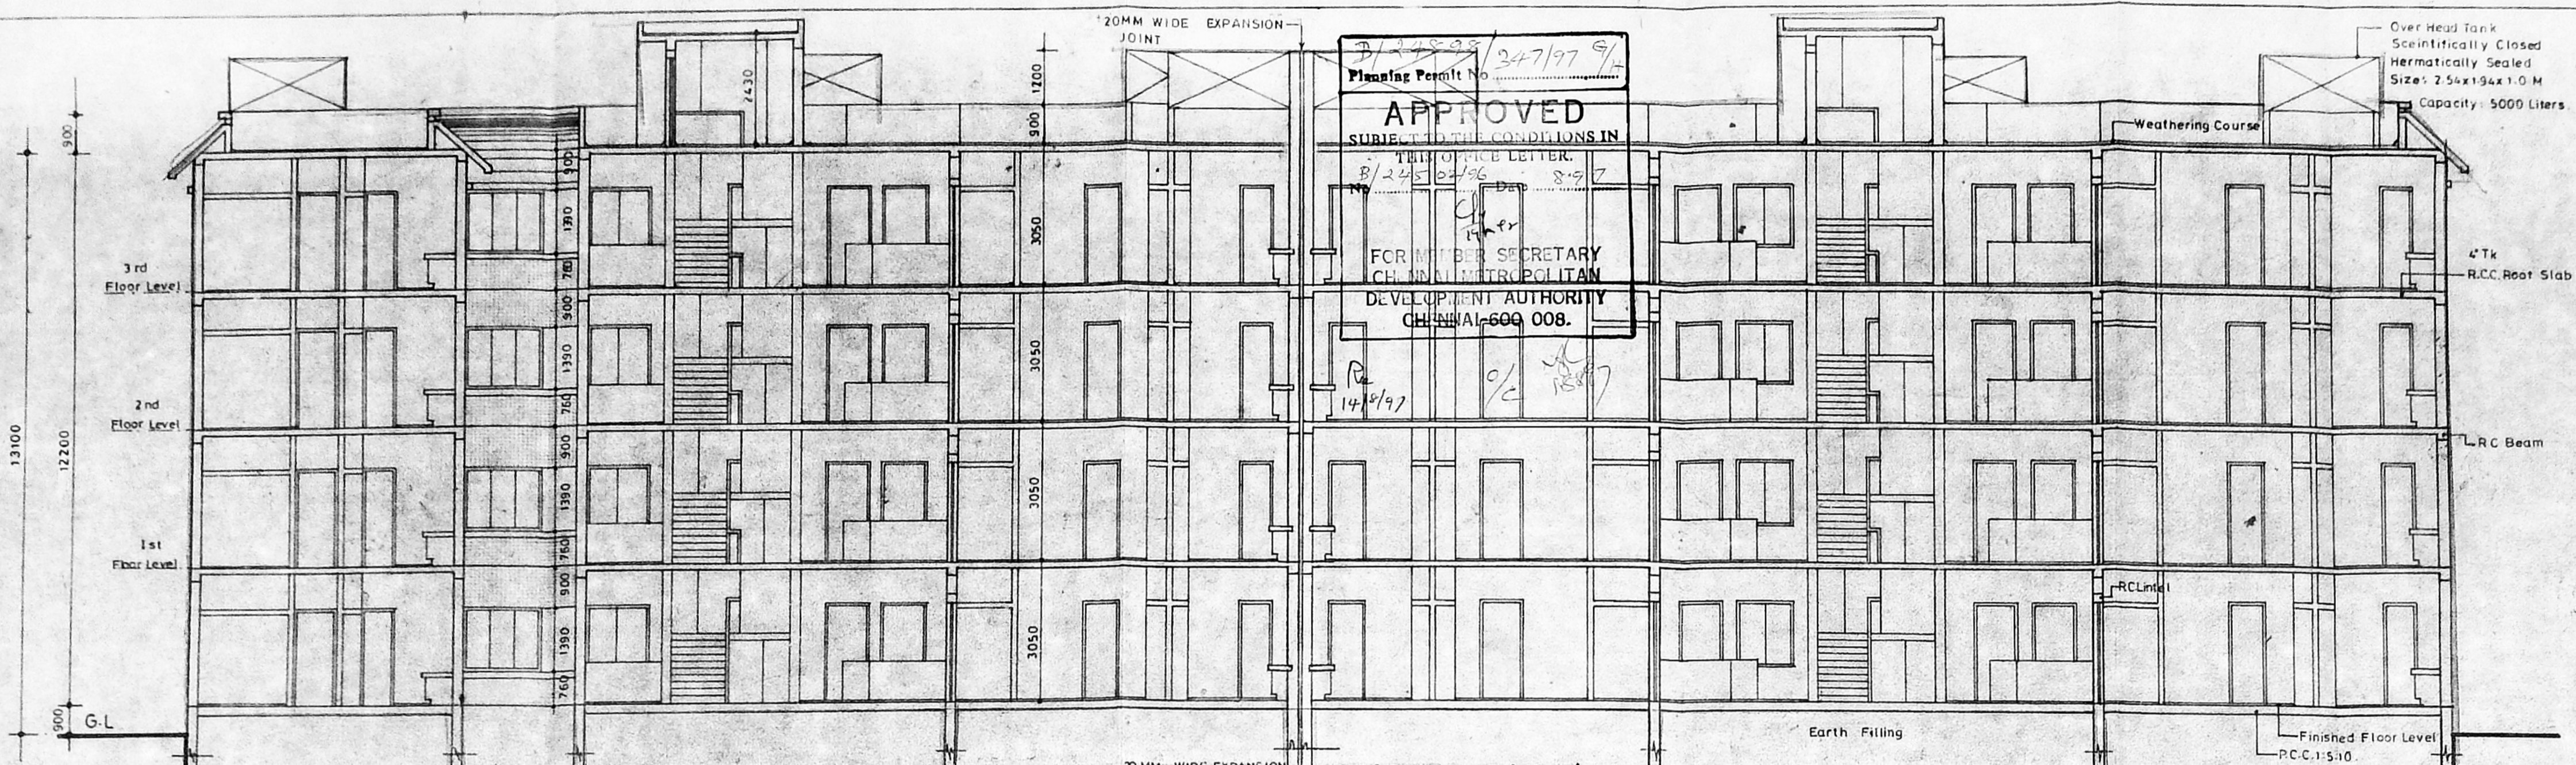


Planning Permit No. B/245/04/96  
**APPROVED**  
 SUBJECT TO THE CONDITIONS IN THE NOTICE LETTER  
 FOR THE MEMBER SECRETARY  
 CH. MUNICIPAL  
 DEVELOPMENT AUTHORITY  
 CHENNAI-600 008.

REVISION

CMDA (B)/PP No. B/245/04/96  
 C. No. 241152  
 23.5.97  
 A.P.

SCHEDULE OF JOINERIES: D.P.

TYPE	SIZE	DESCRIPTION
D	1000x2000	Country wood Frame with Flush Door shutter.
D1	900x2000	Do
D2	750x2000	Do
W	1800x1200	Steel Frame with Glazed Shutter.
W1	1370x1200	Do
W2	900x1200	Do
KW	900x1050	Do
KW1	1370x1050	Do
V	600x450	Country wood Frame with Glazed Shutter (Top hung)

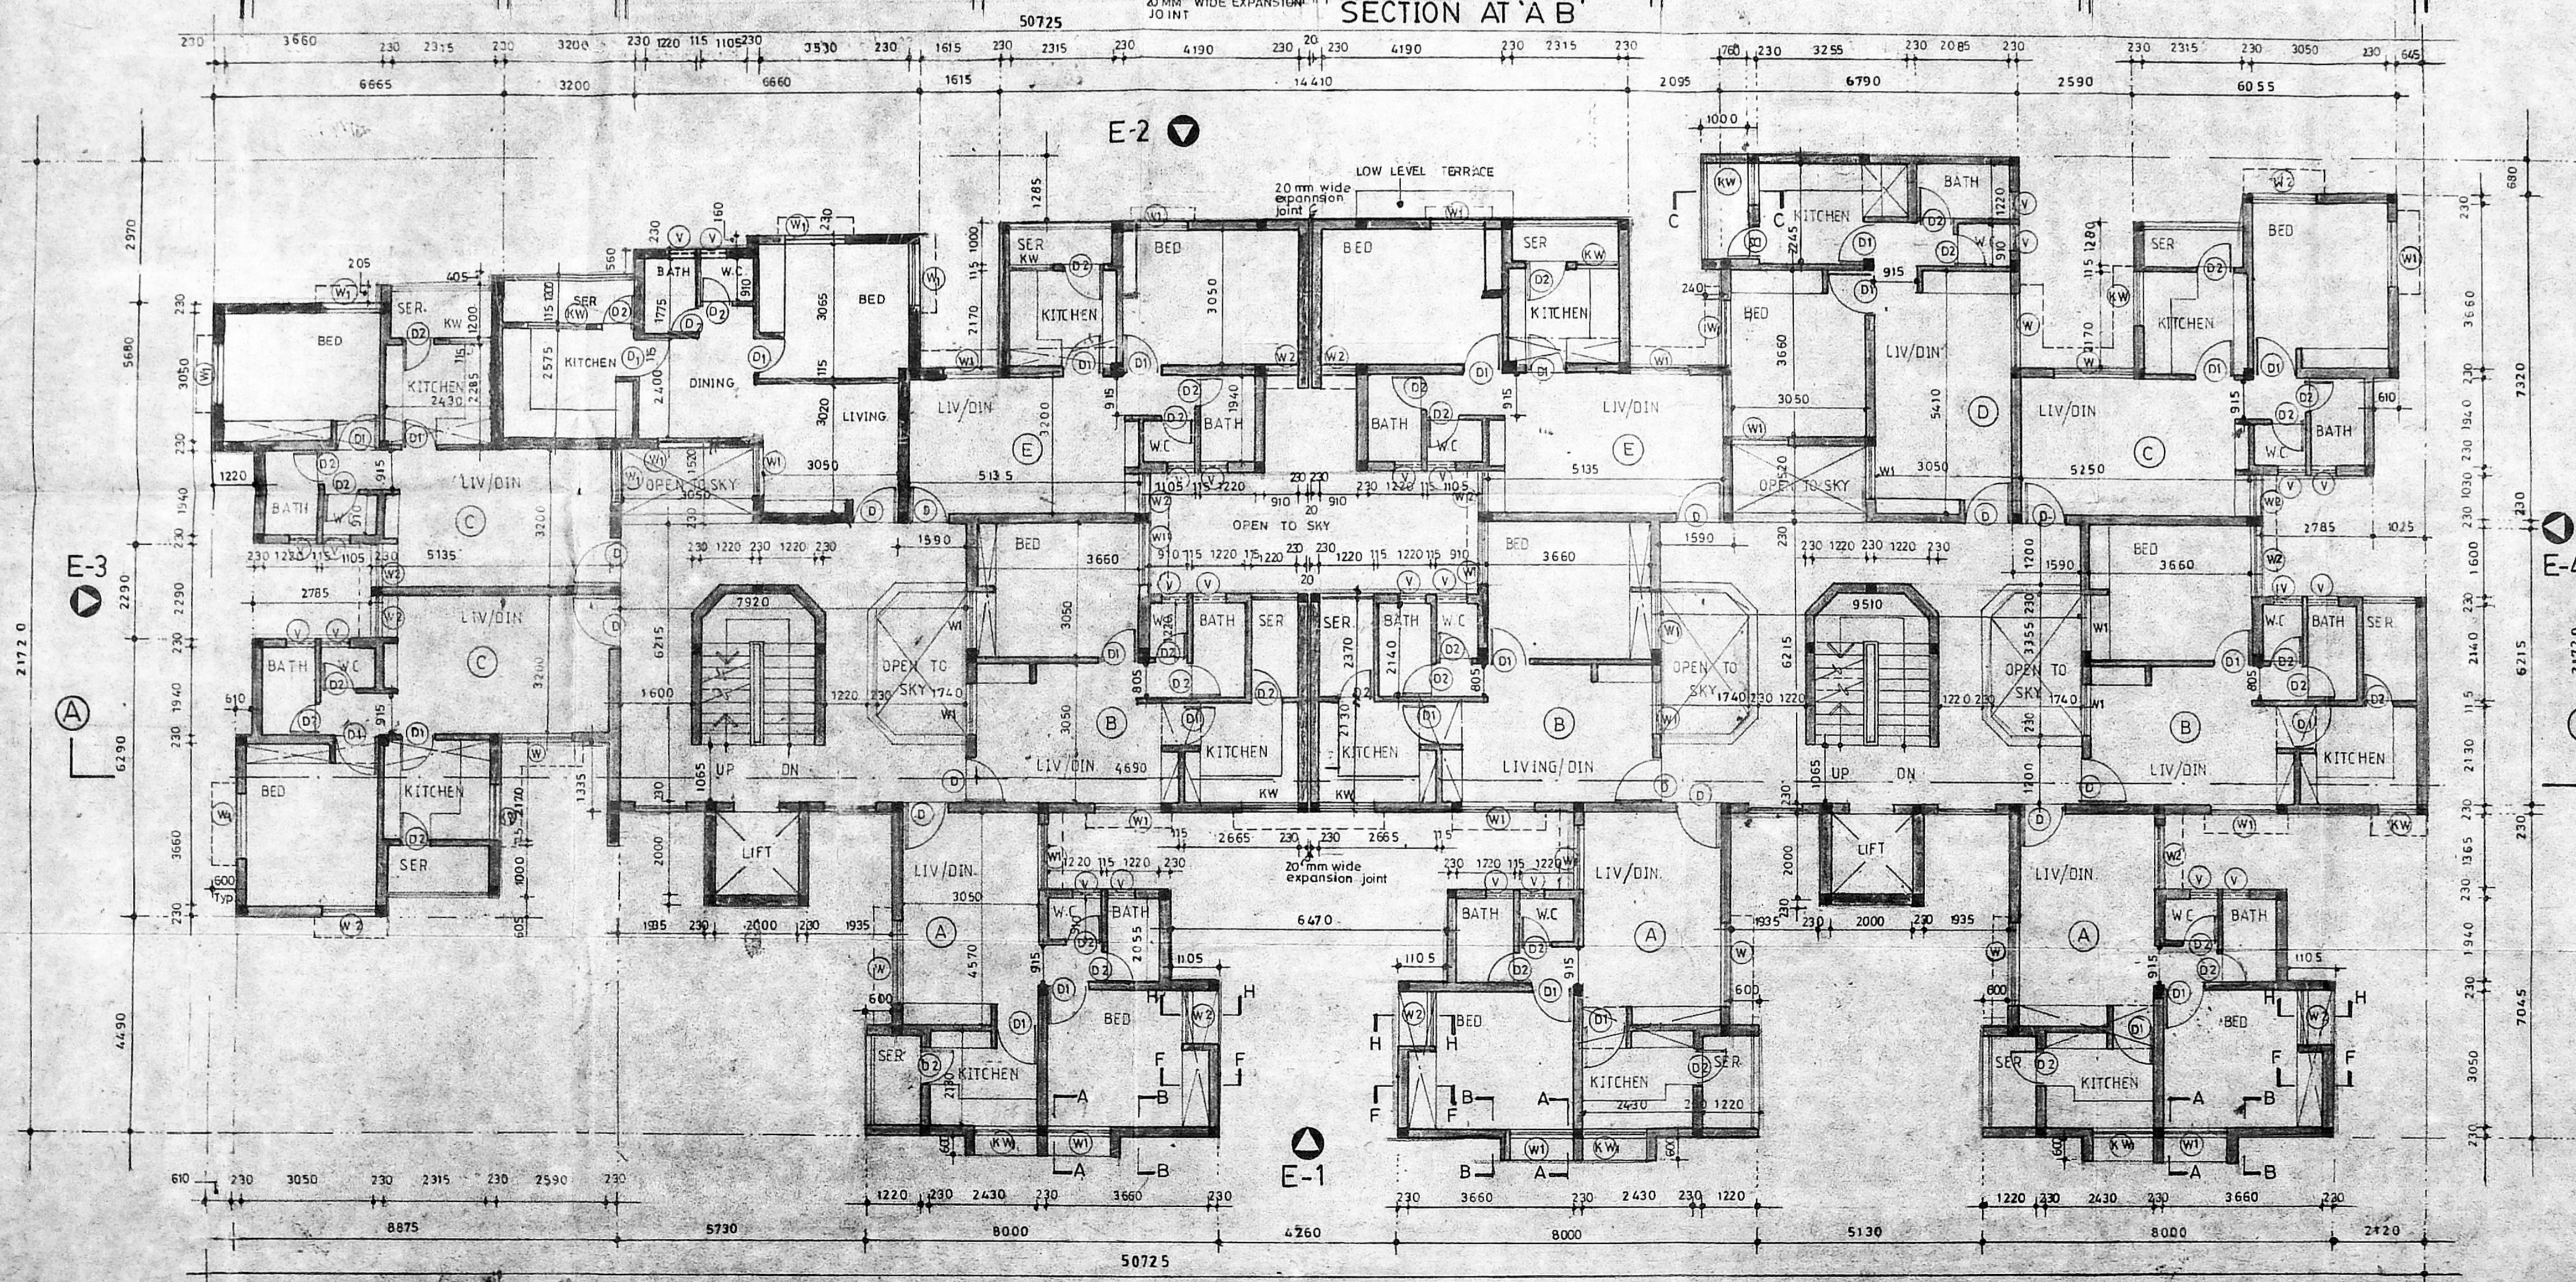

REVISION

CMDA (B)/PP No. B/245/04/96  
 C. No. 241152  
 23.5.97  
 A.P.

SCHEDULE OF JOINERIES: D.P.

TYPE	SIZE	DESCRIPTION
D	1000x2000	Country wood Frame with Flush Door shutter.
D1	900x2000	Do
D2	750x2000	Do
W	1800x1200	Steel Frame with Glazed Shutter.
W1	1370x1200	Do
W2	900x1200	Do
KW	900x1050	Do
KW1	1370x1050	Do
V	600x450	Country wood Frame with Glazed Shutter (Top hung)

**BLOCK: C**

CLIENT:  
**TAMIL NADU HOUSING BOARD**  
**T.N.U.D.P**  
 CHIEF ENGINEER - T.N.H.B

PROJECT:  
 PROPOSED RESIDENTIAL FLATS AT  
 PLOT NO R 90 PART, B NO III in S NO 177  
 PART 178 PART & 179 PART OF  
 MADURAVOYAL VILLAGE, MADRAS.

TYPICAL FLOOR PLAN Sheet no: 07  
 SCALE: 1:100 DRAWN: N.R. JOB NO: 122  
 DATE: 05.06.95 CHECKED: T.J.R. DRG NO: AR-07

ARCHITECTS:  
**R.R. associate**  
 N. RAJASEKAR, B. ARCH.  
 REGISTERED ARCHITECT  
 R.A. No. 301/93  
 CORPORATION OF MADRAS  
 1, SECOND MAIN ROAD, VADAI COLONY,  
 KODAMBARKAM, MADRAS-600 026, PH: 427920

TYPICAL FLOOR PLAN (I, II & III FLOOR)

