

SCHEDULE OF JOINERY

D : DOOR	: 3'3" x 7'0" (0.99 x 2.13)
D ₁ : DOOR	: 3'0" x 7'0" (0.91 x 2.13)
D ₂ : DOOR	: 2'6" x 7'0" (0.76 x 2.13)
W : WINDOW	: 4'0" x 2'0" (1.22 x 0.61)
W ₁ : WINDOW	: 4'0" x 2'0" (1.22 x 0.61)
W ₂ : WINDOW	: 4'0" x 2'0" (1.22 x 0.61)
V : VENTILATOR	: 2'6" x 1'6" (0.76 x 0.46)

CMDA B/PP No. 1-24
 C.No. 316/25020/1988
 Asst. Scrutiny P.A.
 V.B. 10/96 A.P.

AREA DETAILS:

PLOT EXTENT	: 4158 SQ. FT. (386.27)
GROUND FLOOR	: 1162 SQ. FT. (108.6)
FIRST FLOOR	: 1357 SQ. FT. (126.8)
SECOND FLOOR	: 1357 SQ. FT. (126.8)
THIRD FLOOR	: 1357 SQ. FT. (126.8)
TOTAL	: 5233 SQ. FT. (489.06)

COLOUR INDEX:

PROPOSED ROAD BOUNDRY:









SCALE: 1" = 8'0" (1:100)

PLAN SHOWING THE PRO. RESIDENTIAL FLATS AT DOOR NO. 43, POORAM PRAKASA RAO ROAD IN R.S. NO. G29/45, BLOCK NO. 11 OF MYLAPORE VILLAGE

OWNER: *[Signature]*

SURVEYOR: *[Signature]*

T.G. KRISHNA MURTHY & CO. CIVIL ENGINEERS 370 CORPORATION ROAD CHENNAI 600 033

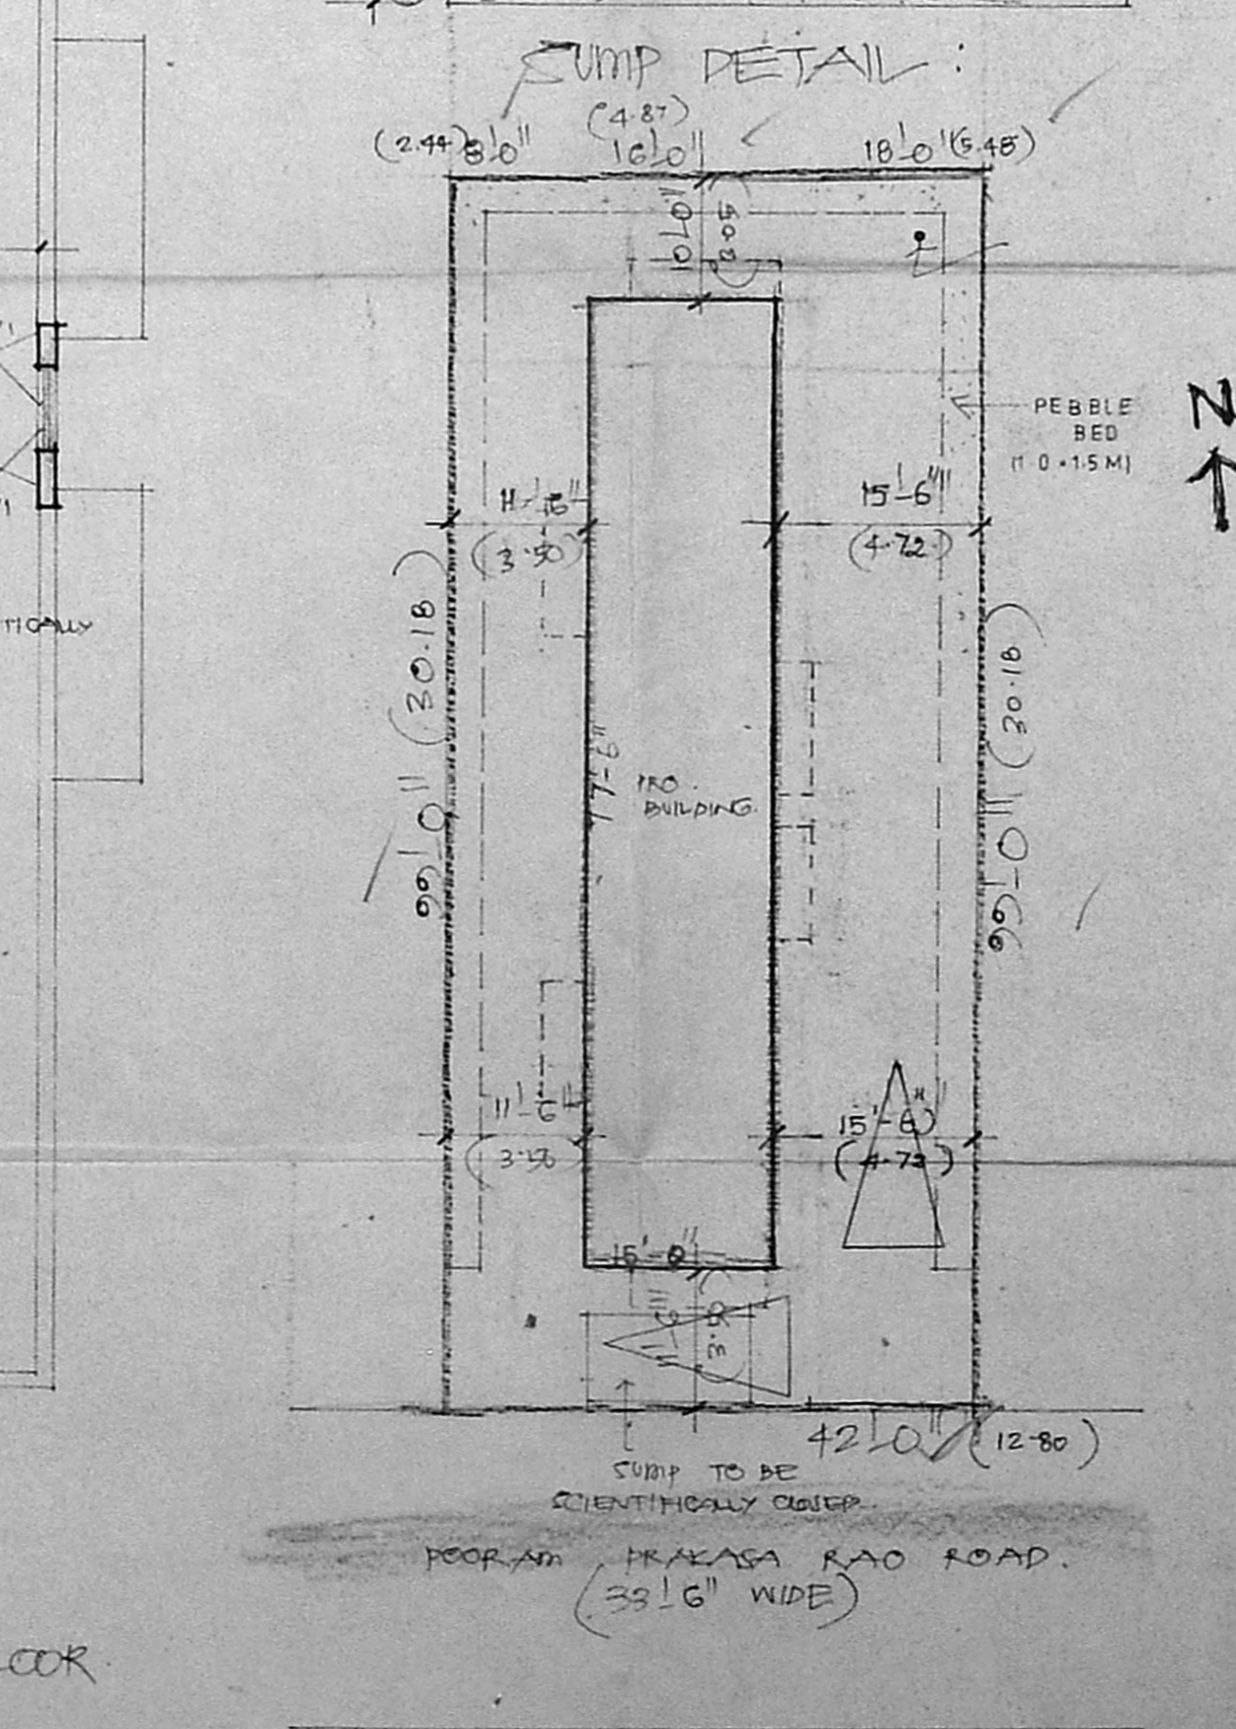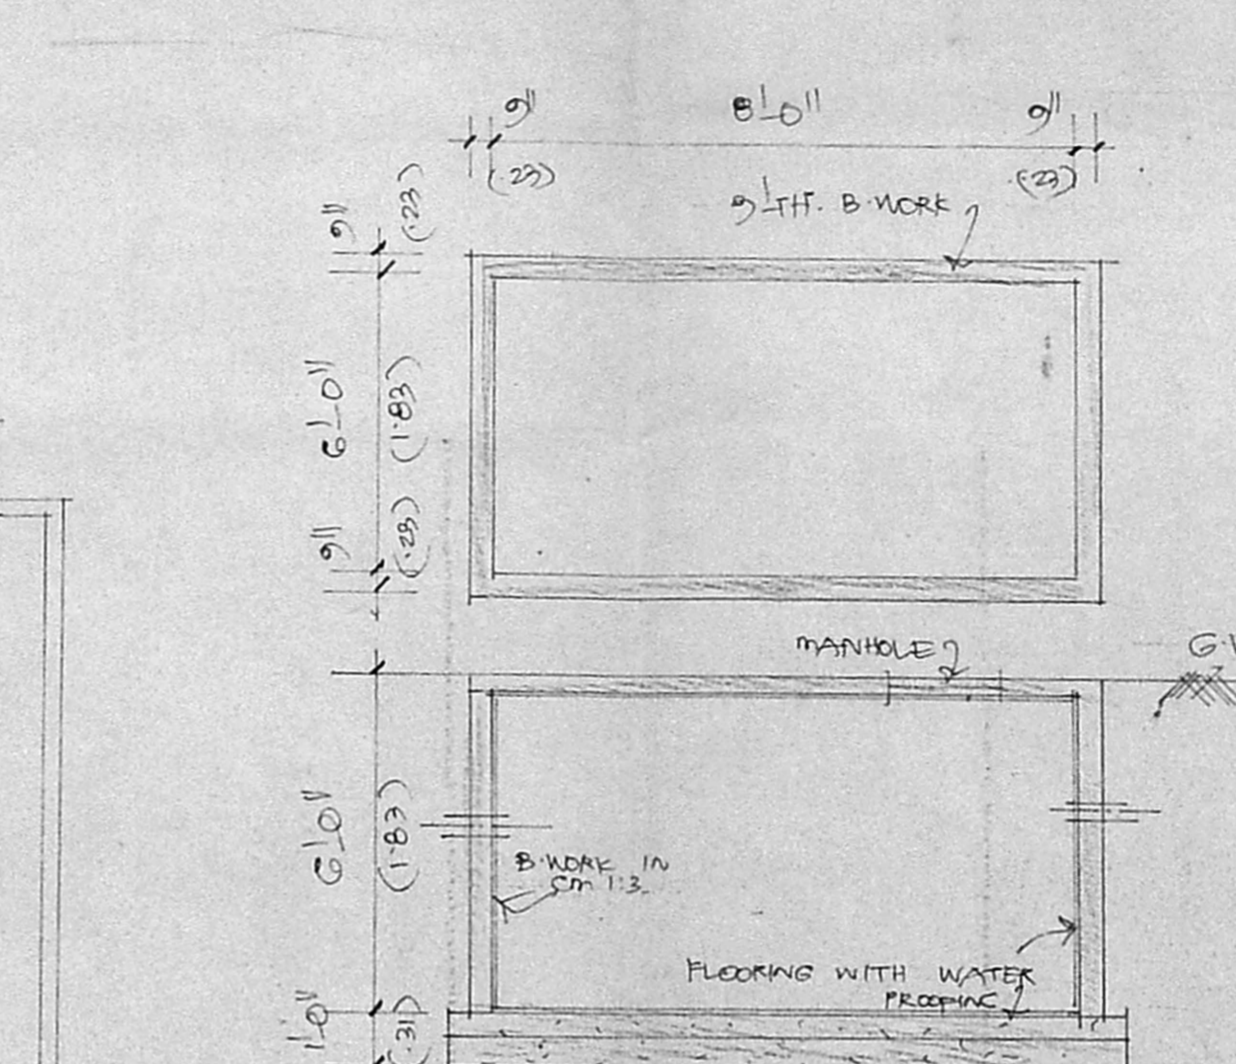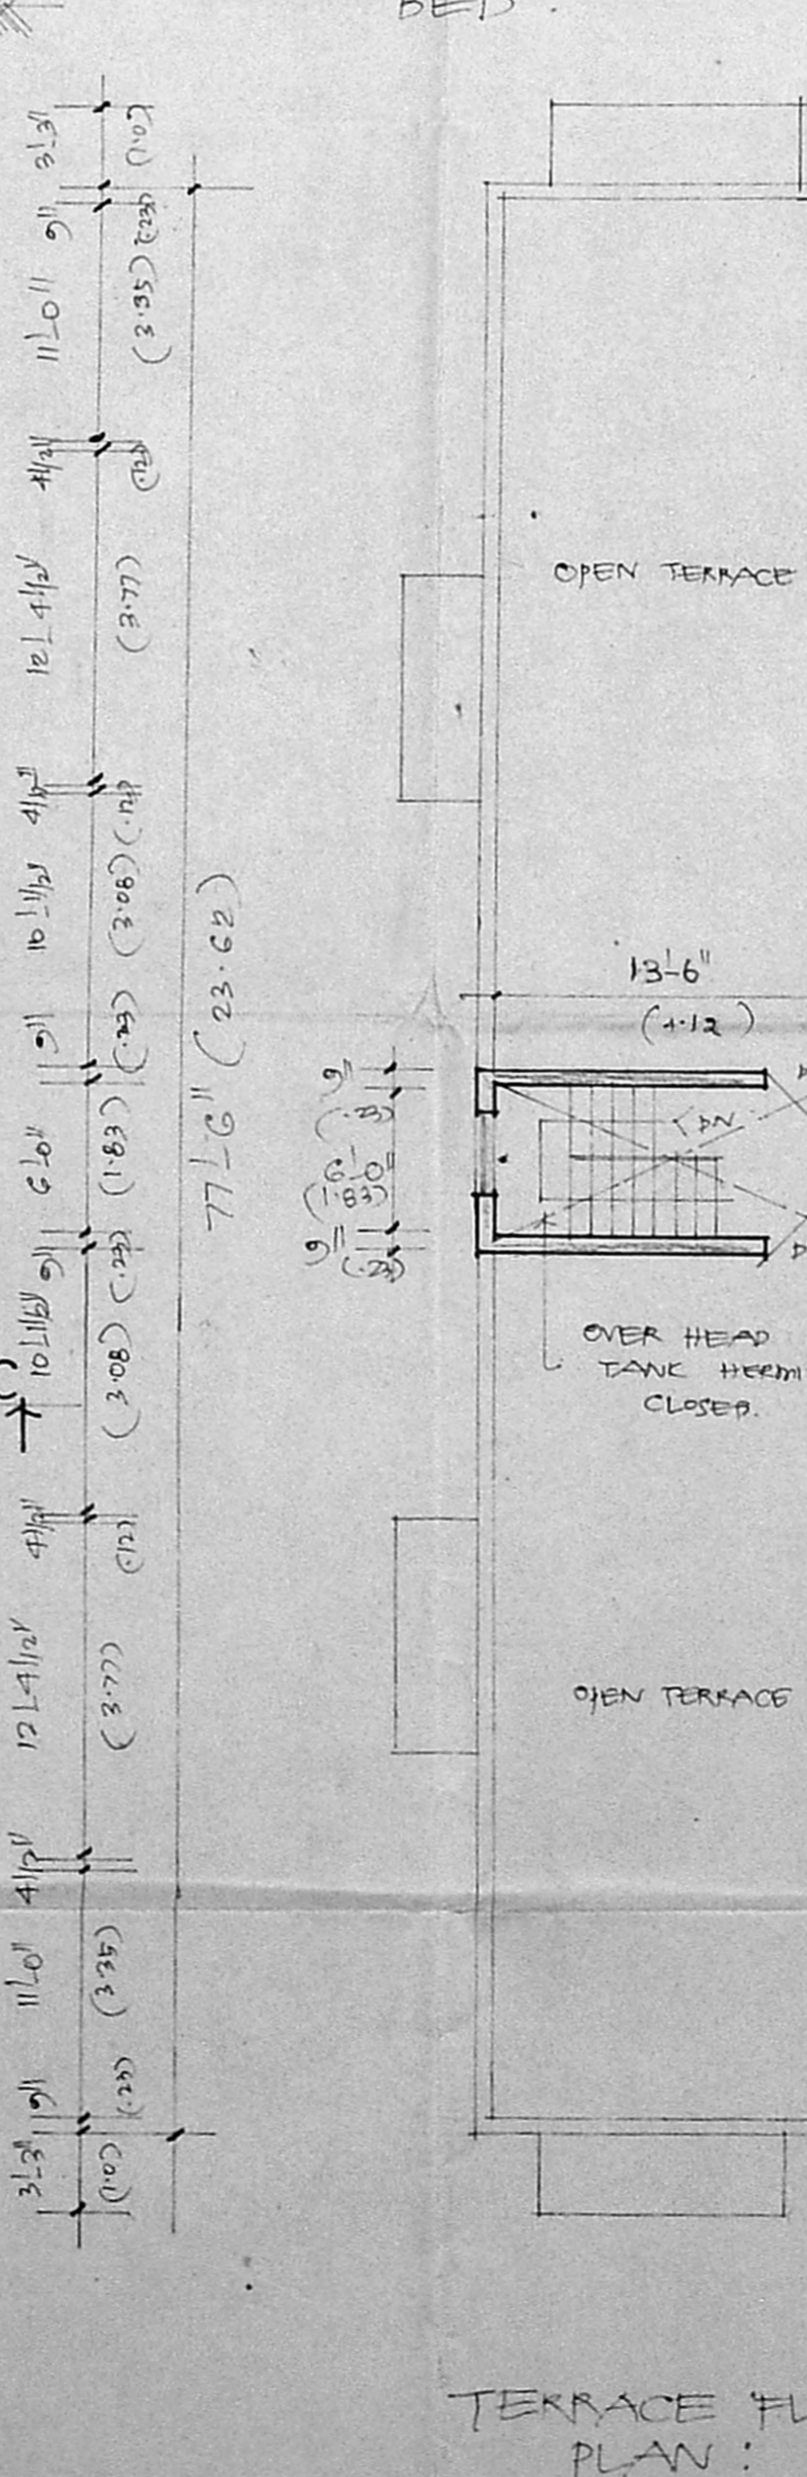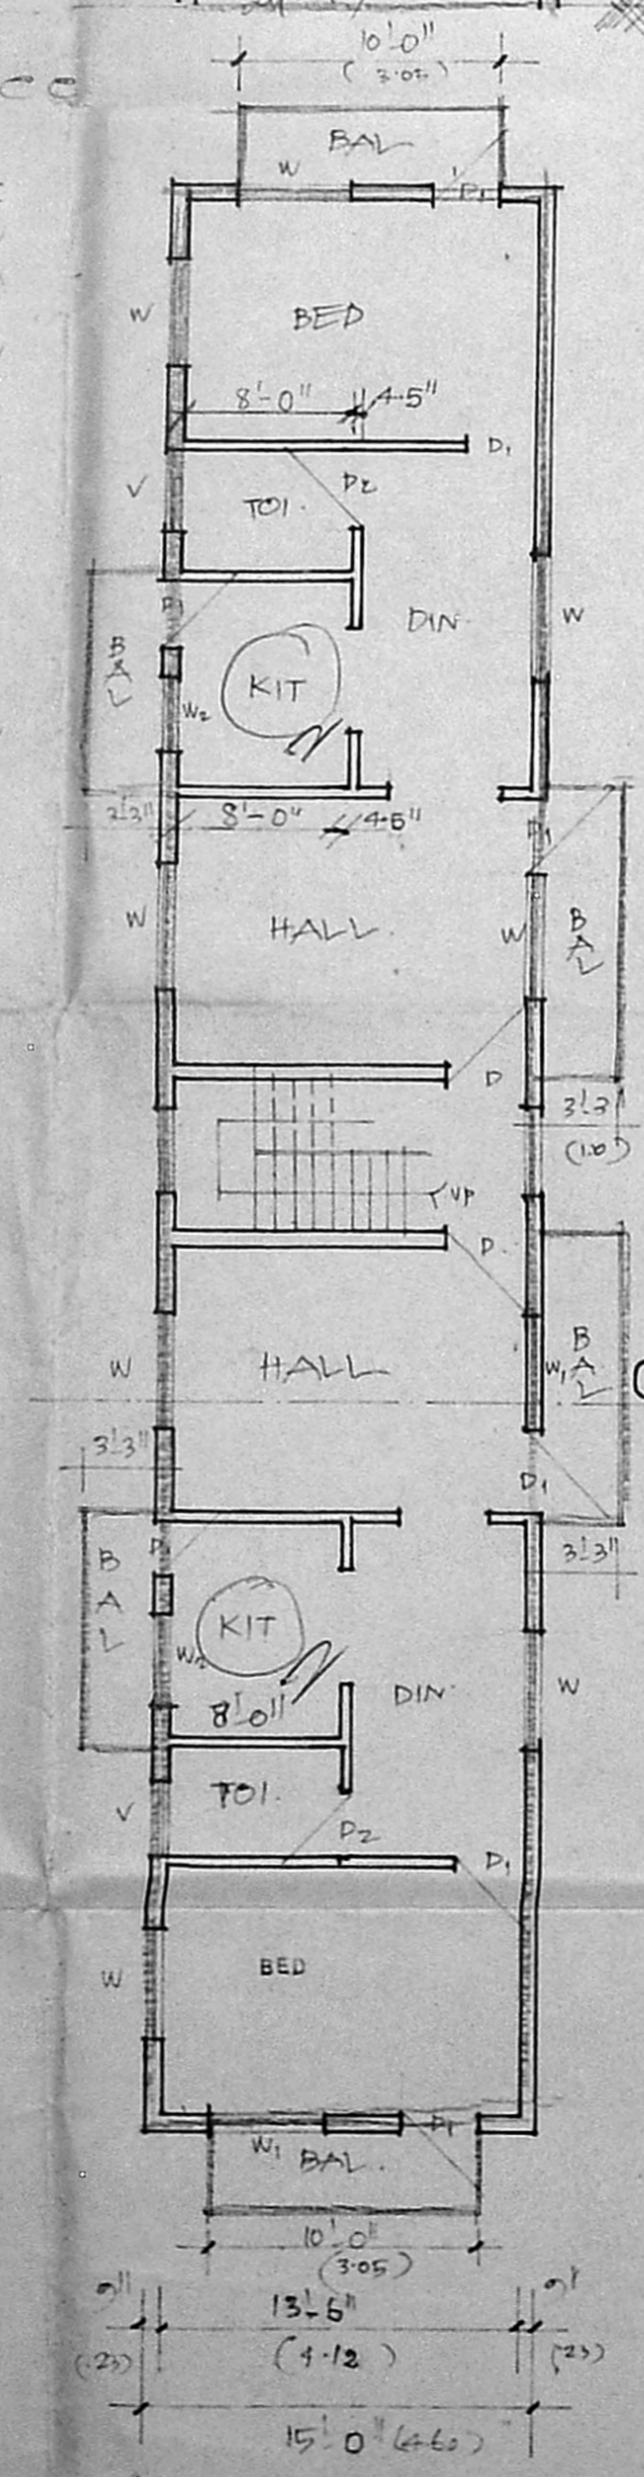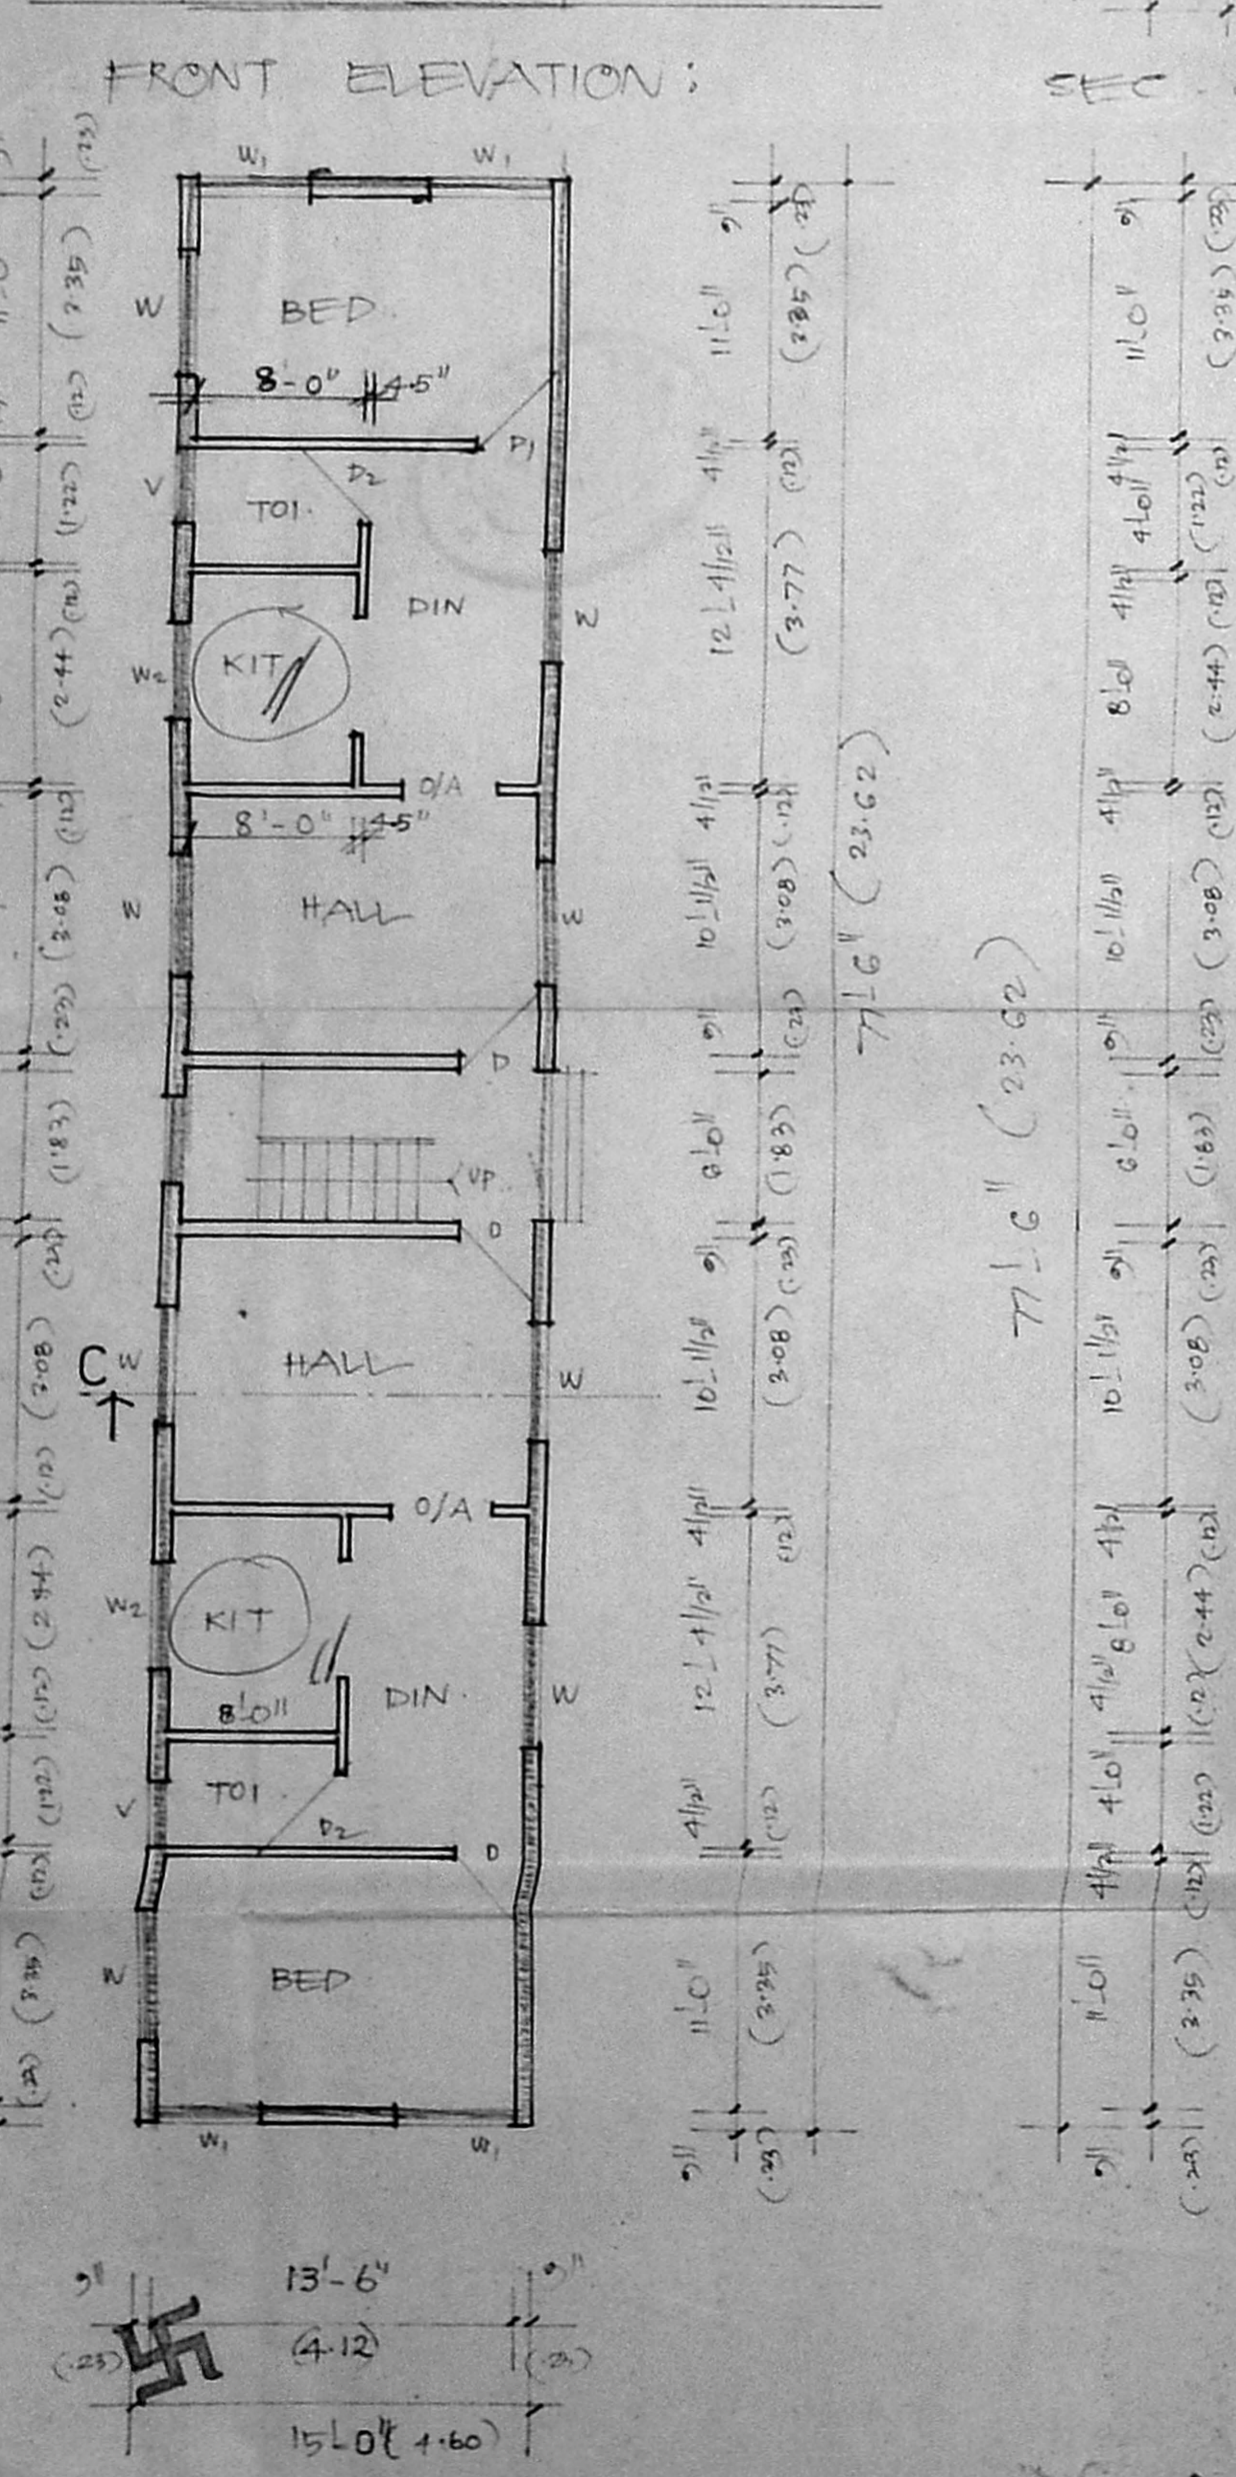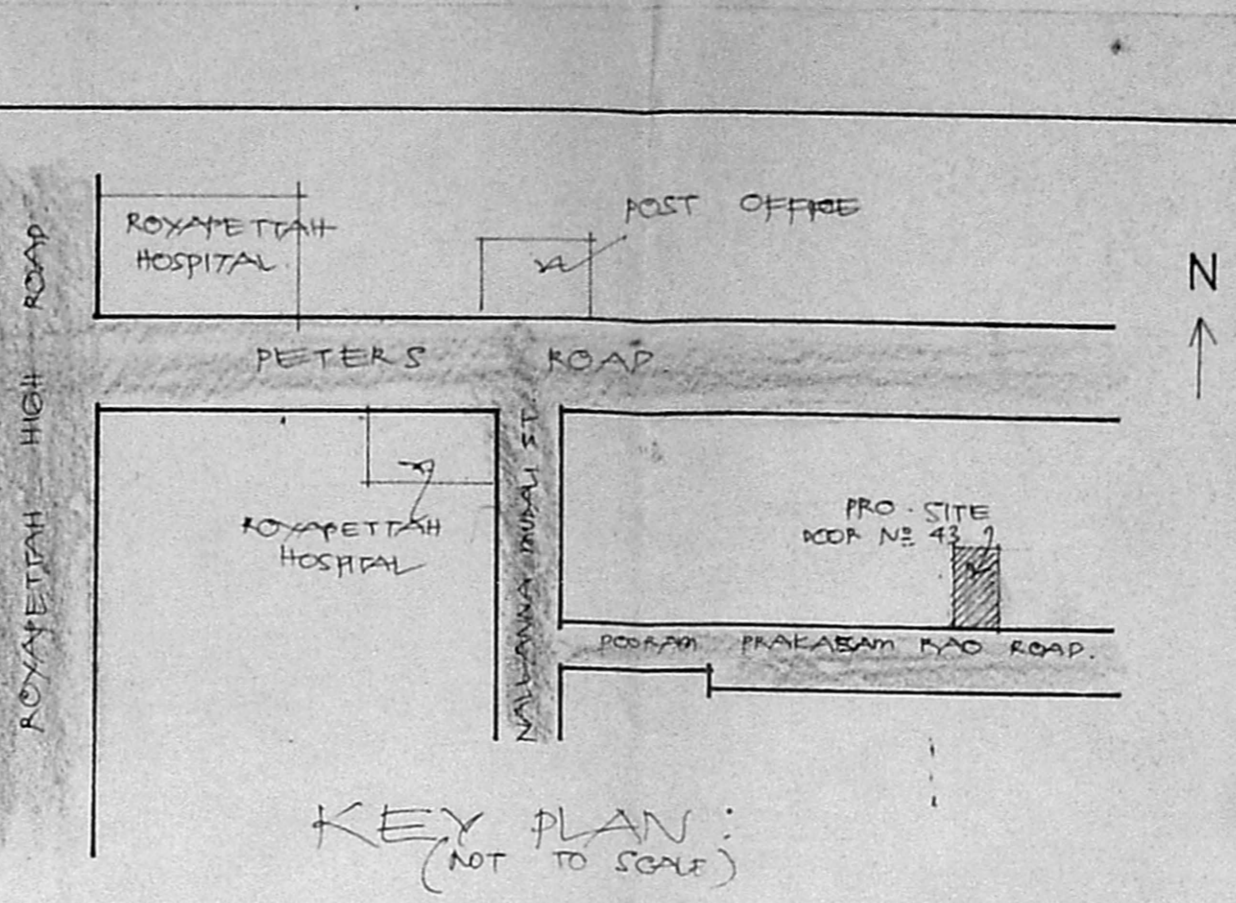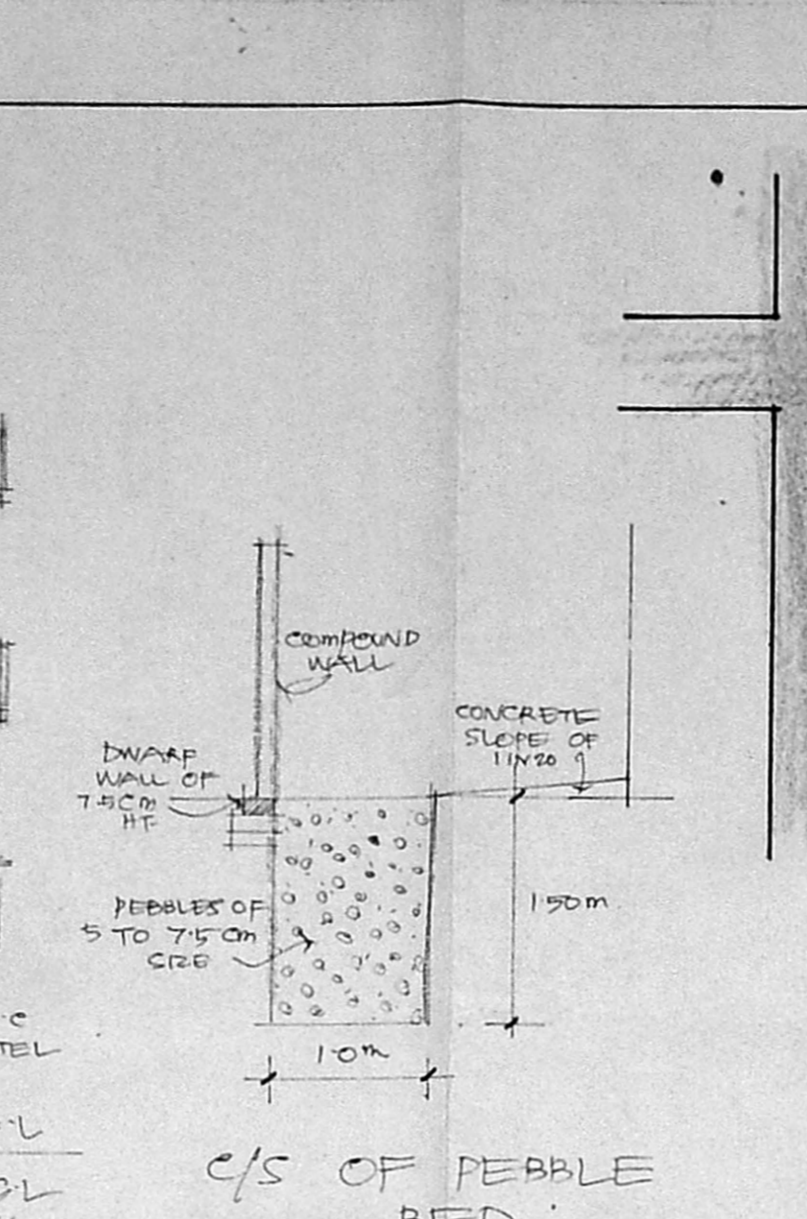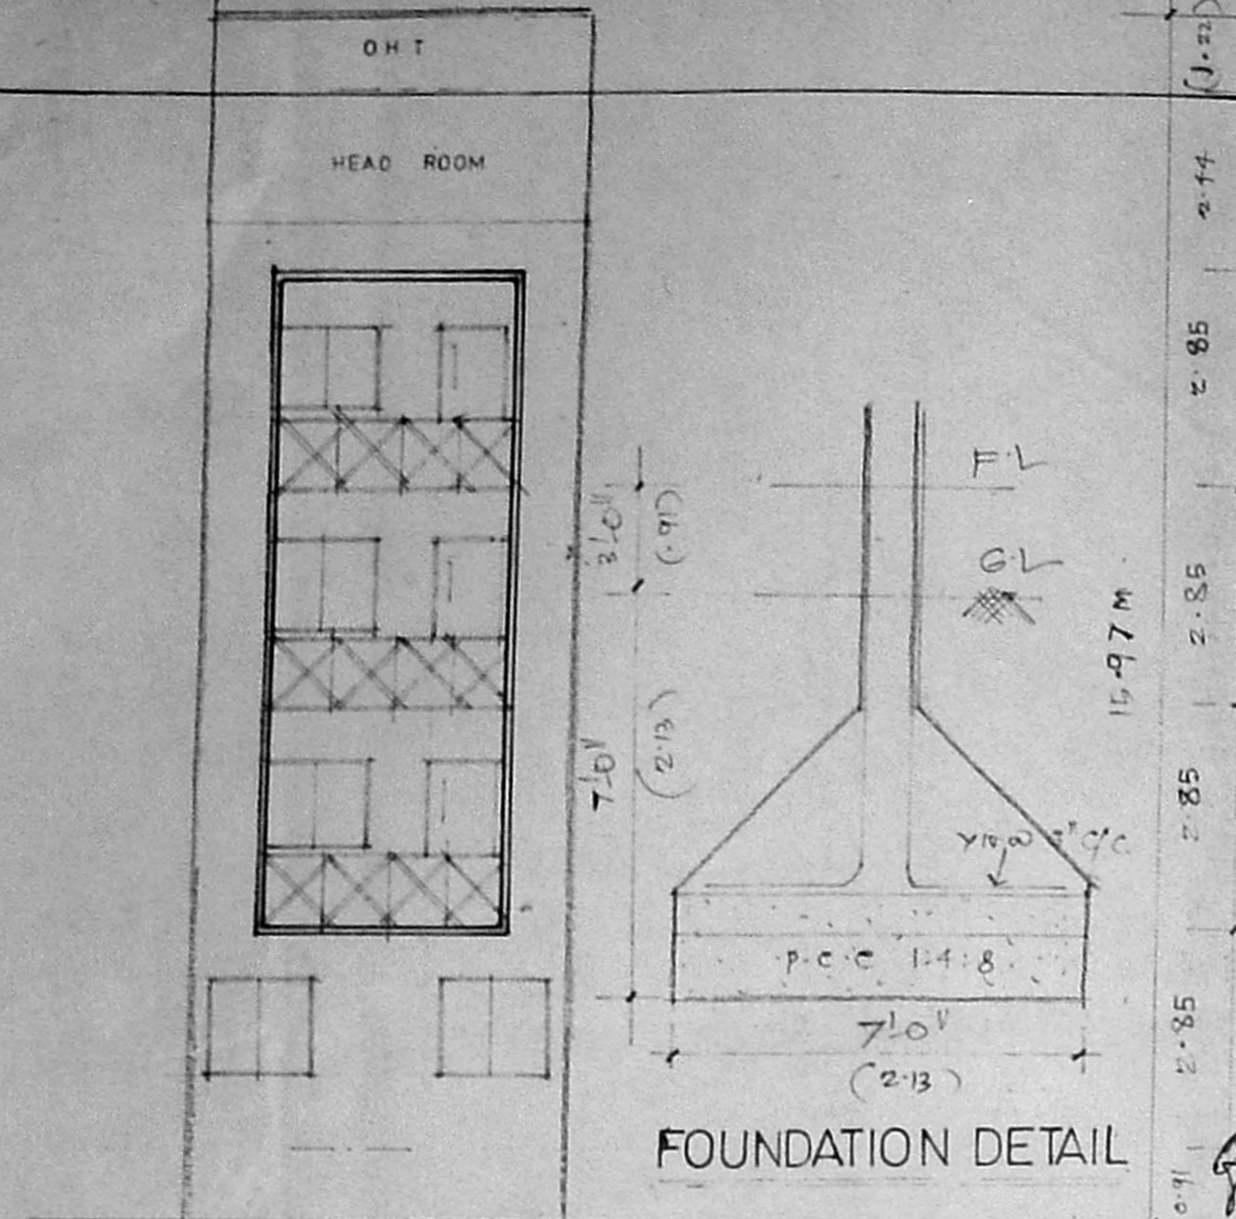

GROUND FLOOR PLAN

TYPICAL FLOOR PLAN (FIRST, SECOND & THIRD)

TERRACE FLOOR PLAN

SITE PLAN SCALE: 1" = 16'0" (1:200)