



FRONT ELEVATION

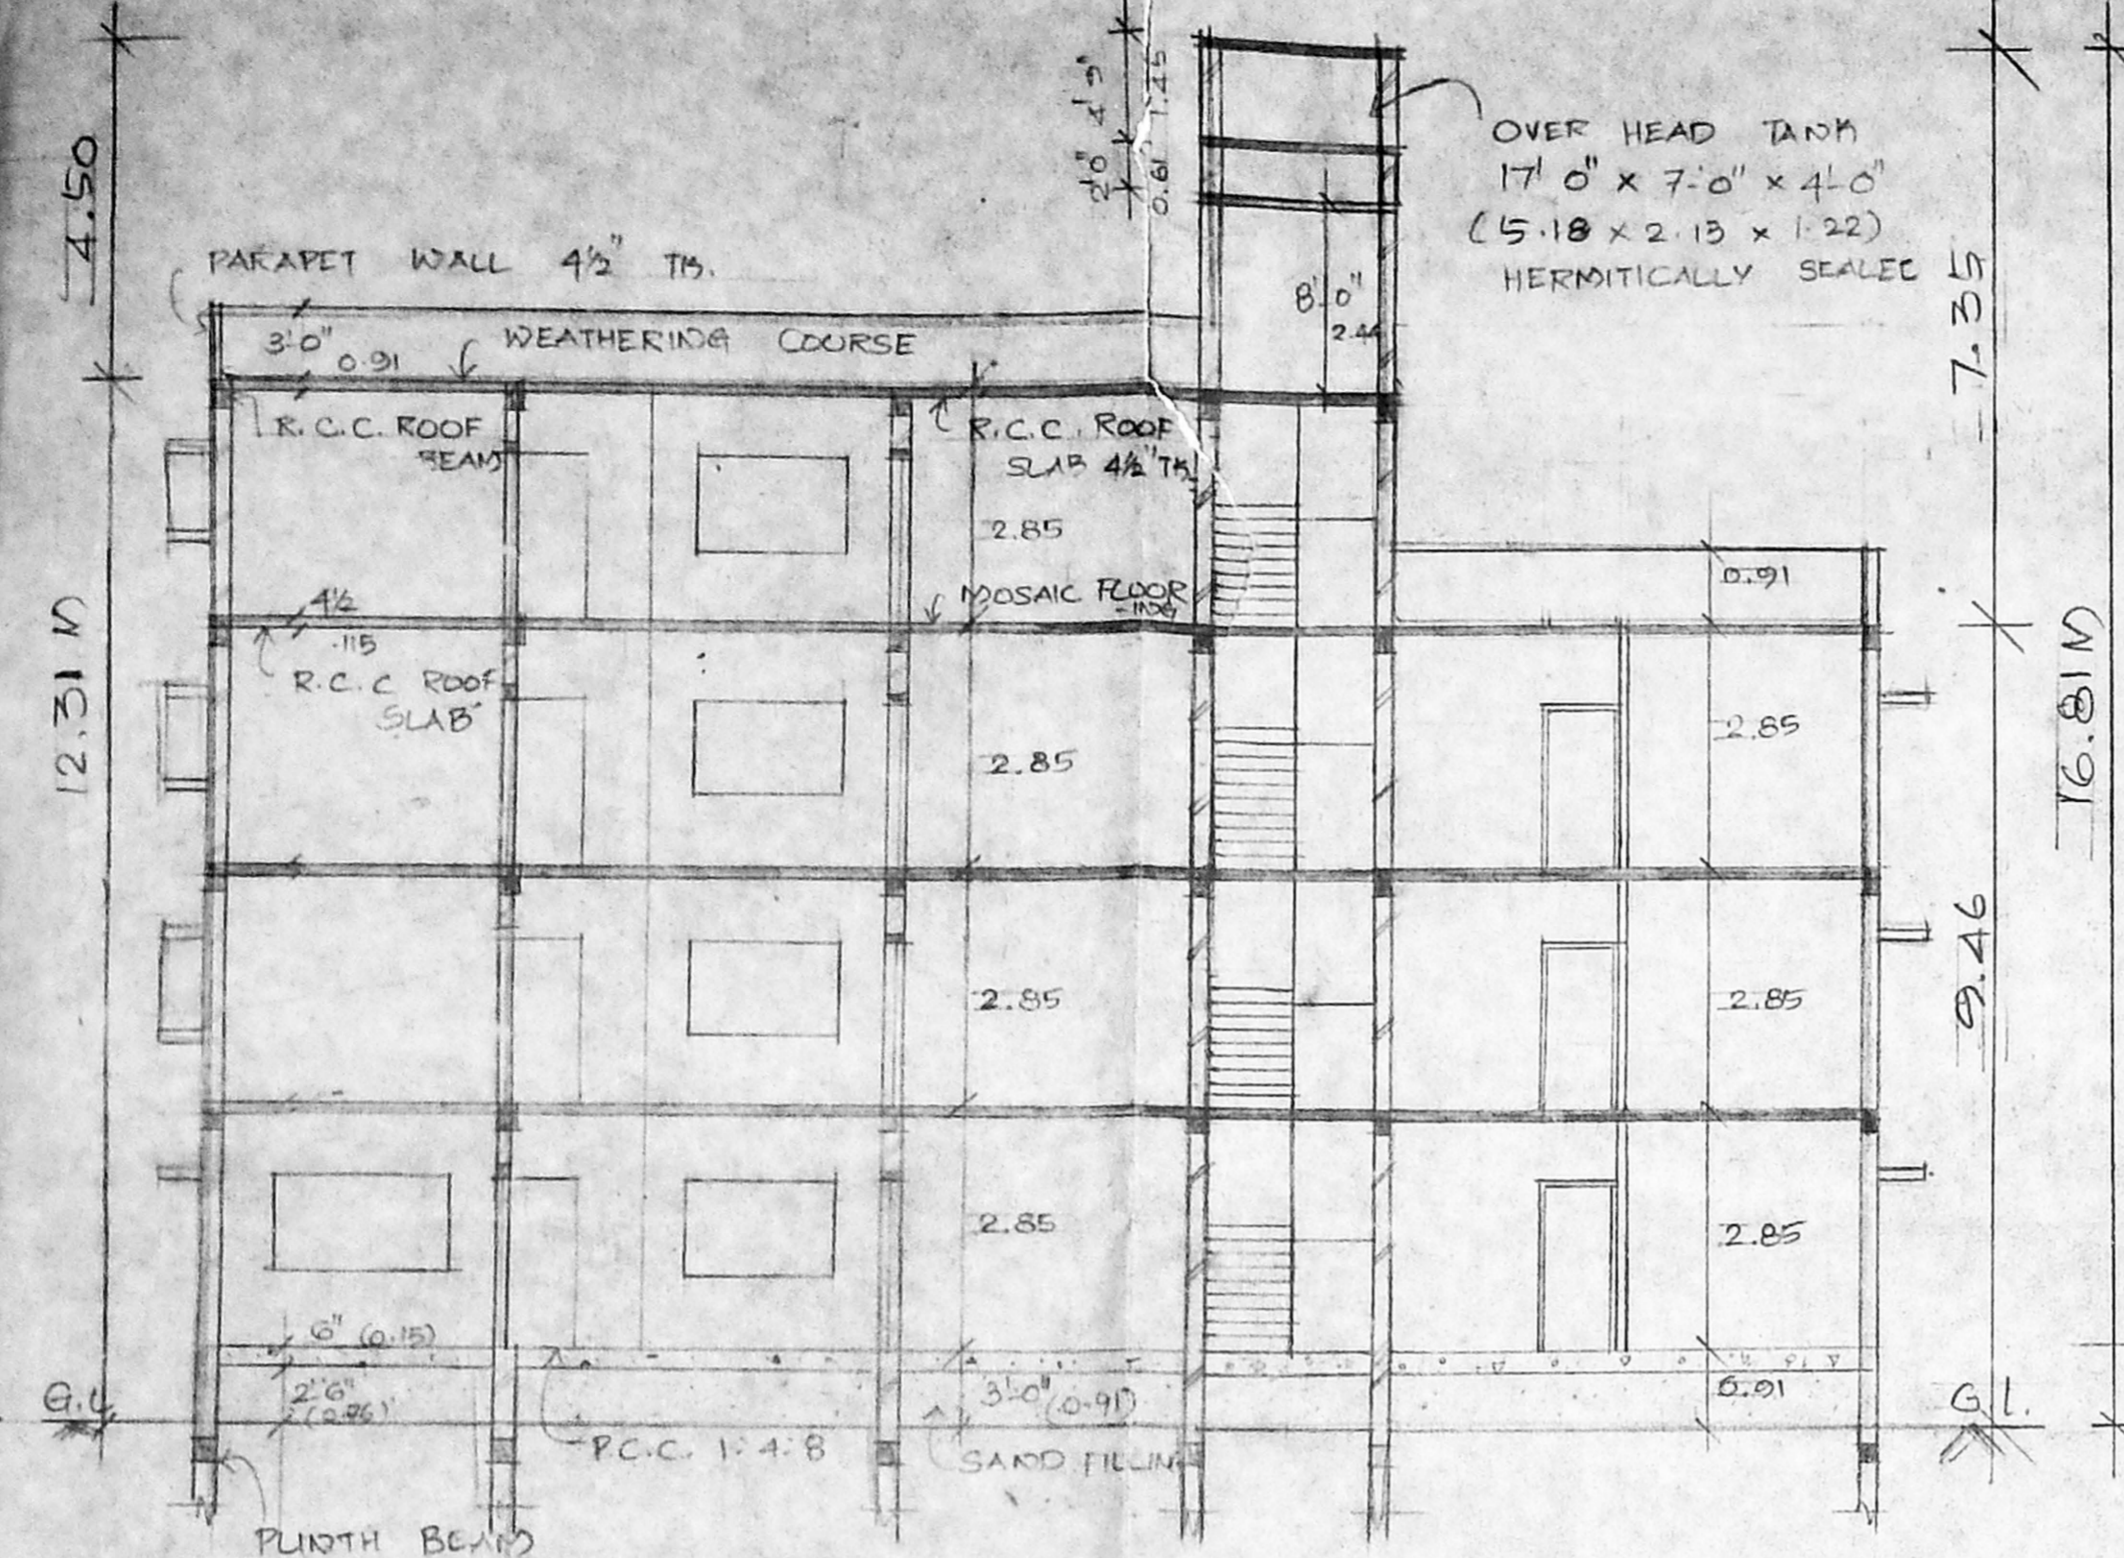


SECTION AB

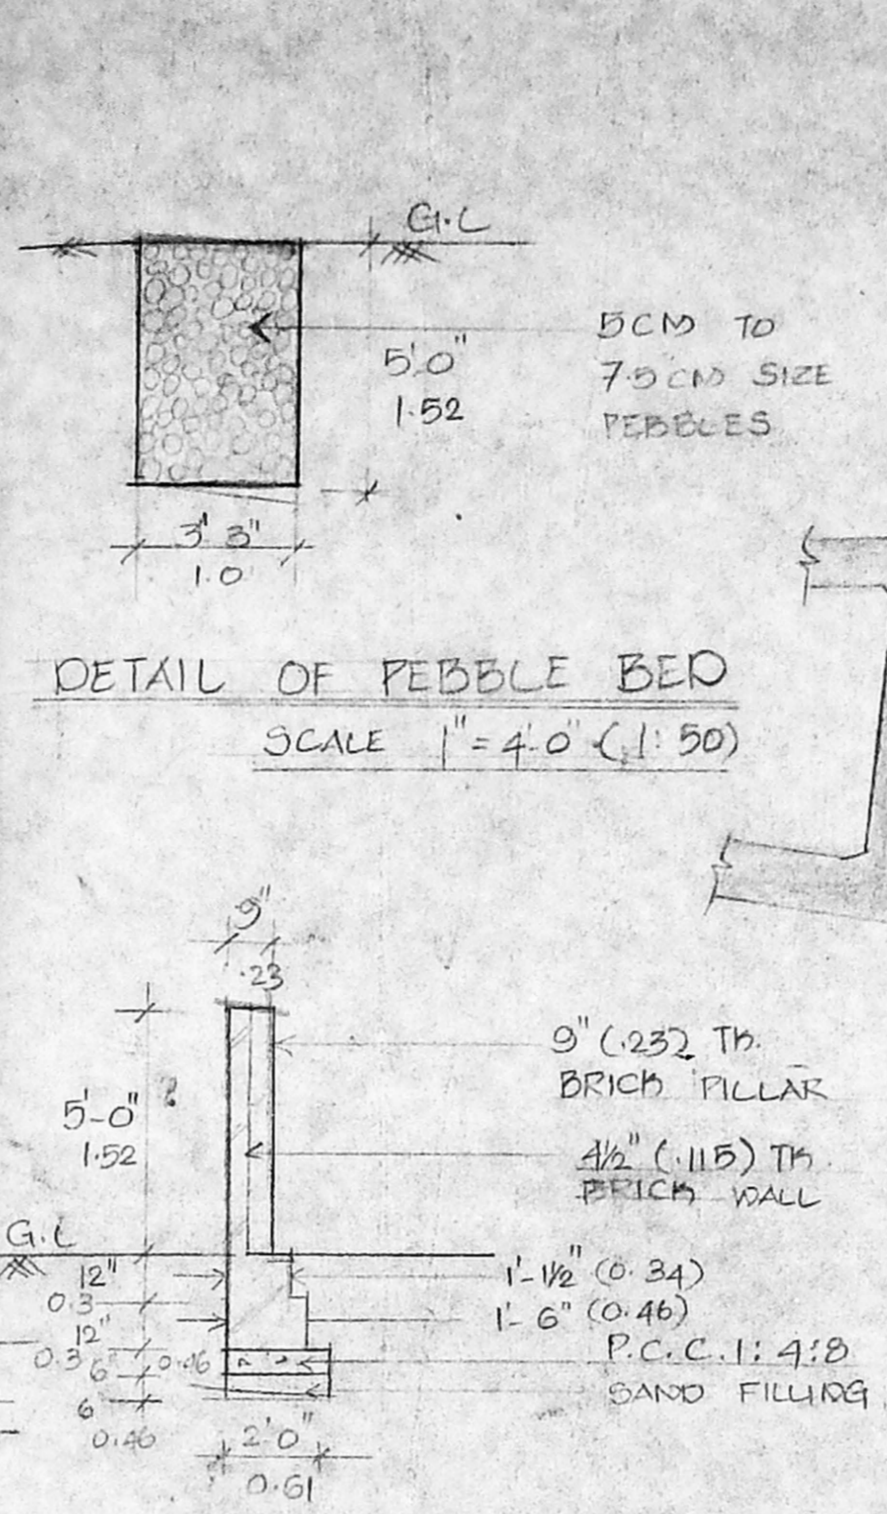


DETAIL OF PEBBLE BED
SCALE: 1" = 4'-0" (1:50)

COMPOUND WALL DETAIL
SCALE: 1" = 4'-0" (1:50)

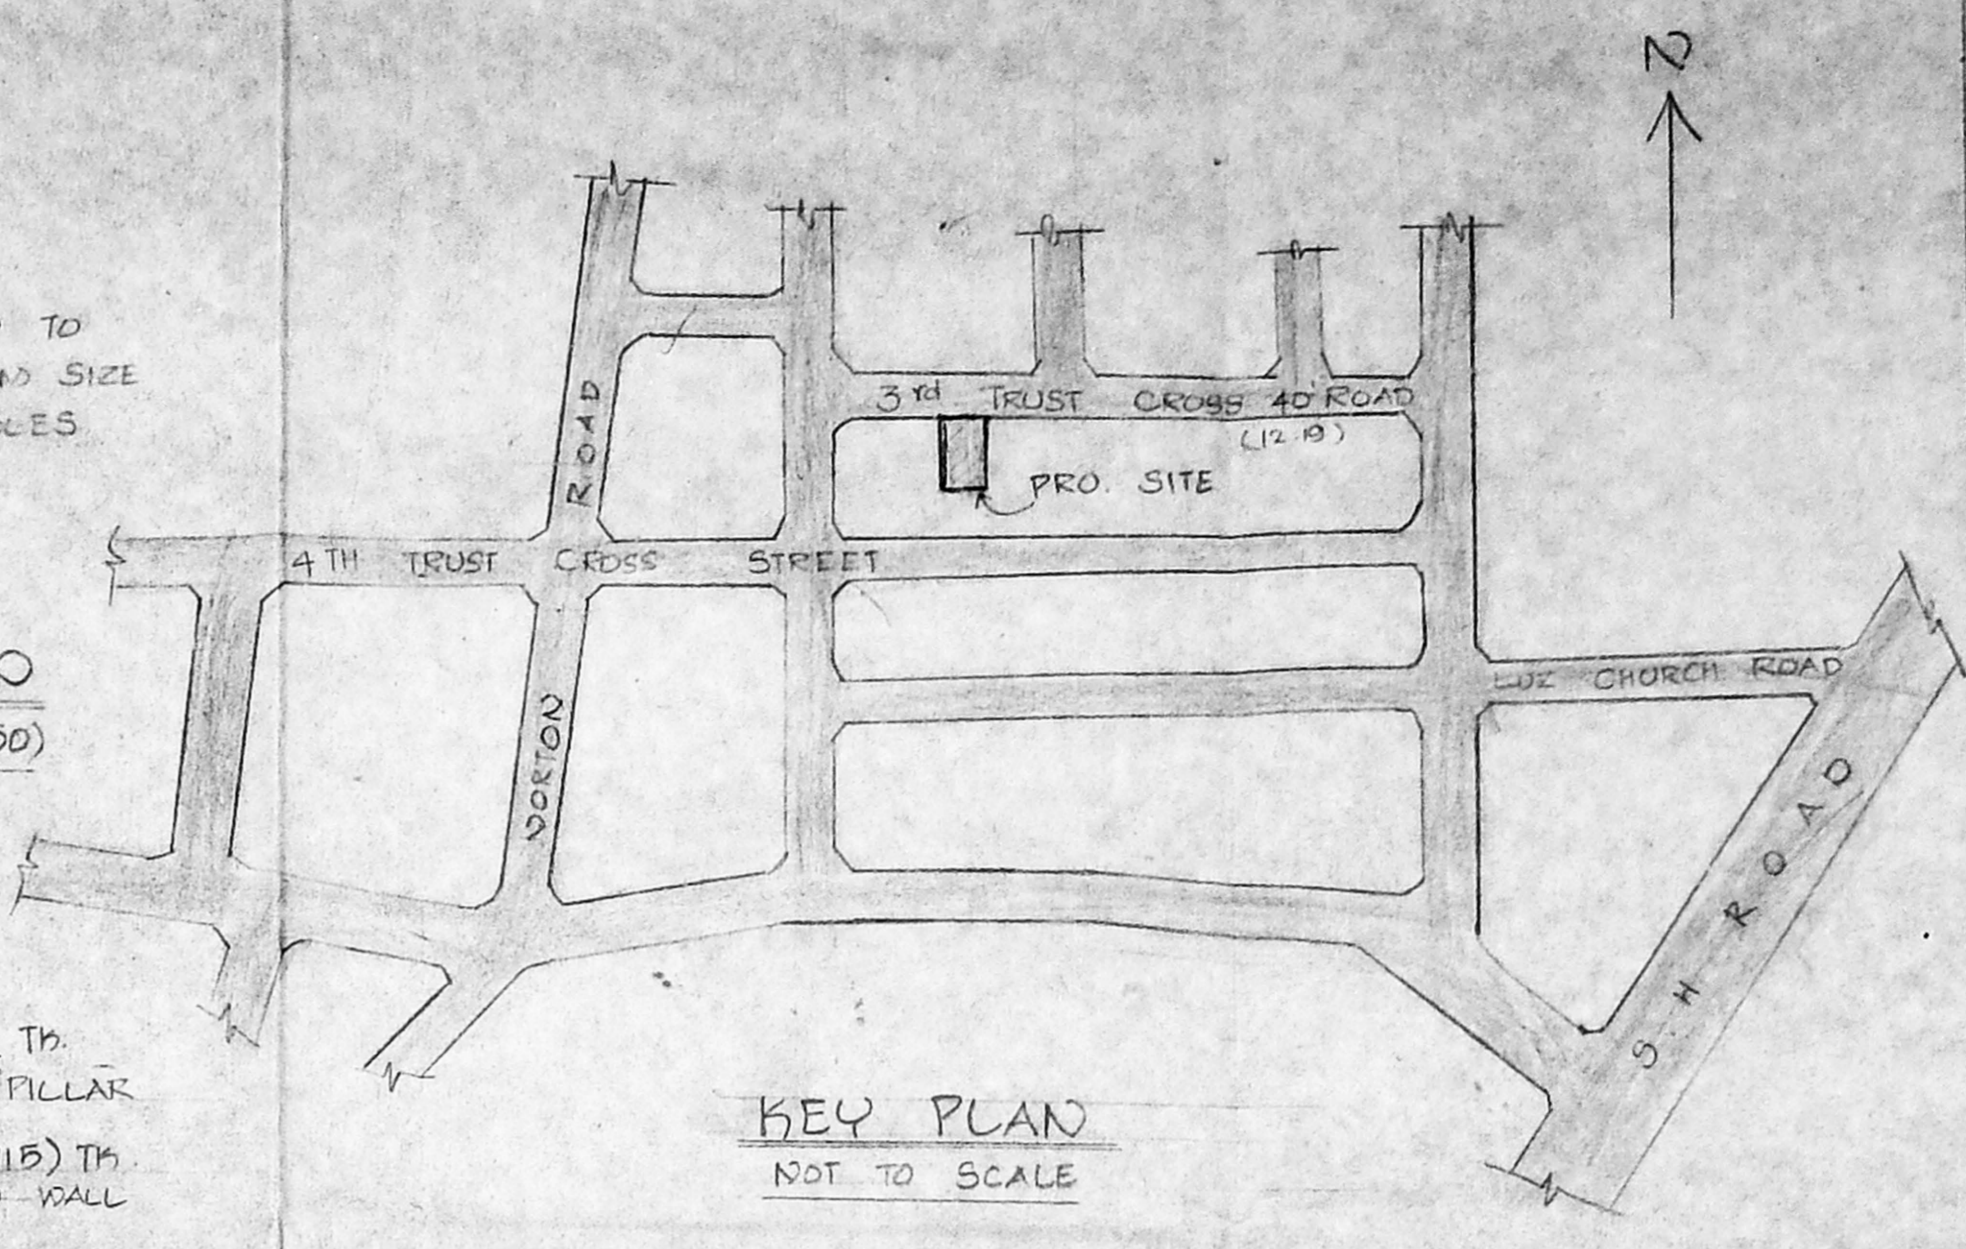

KEY PLAN
NOT TO SCALE

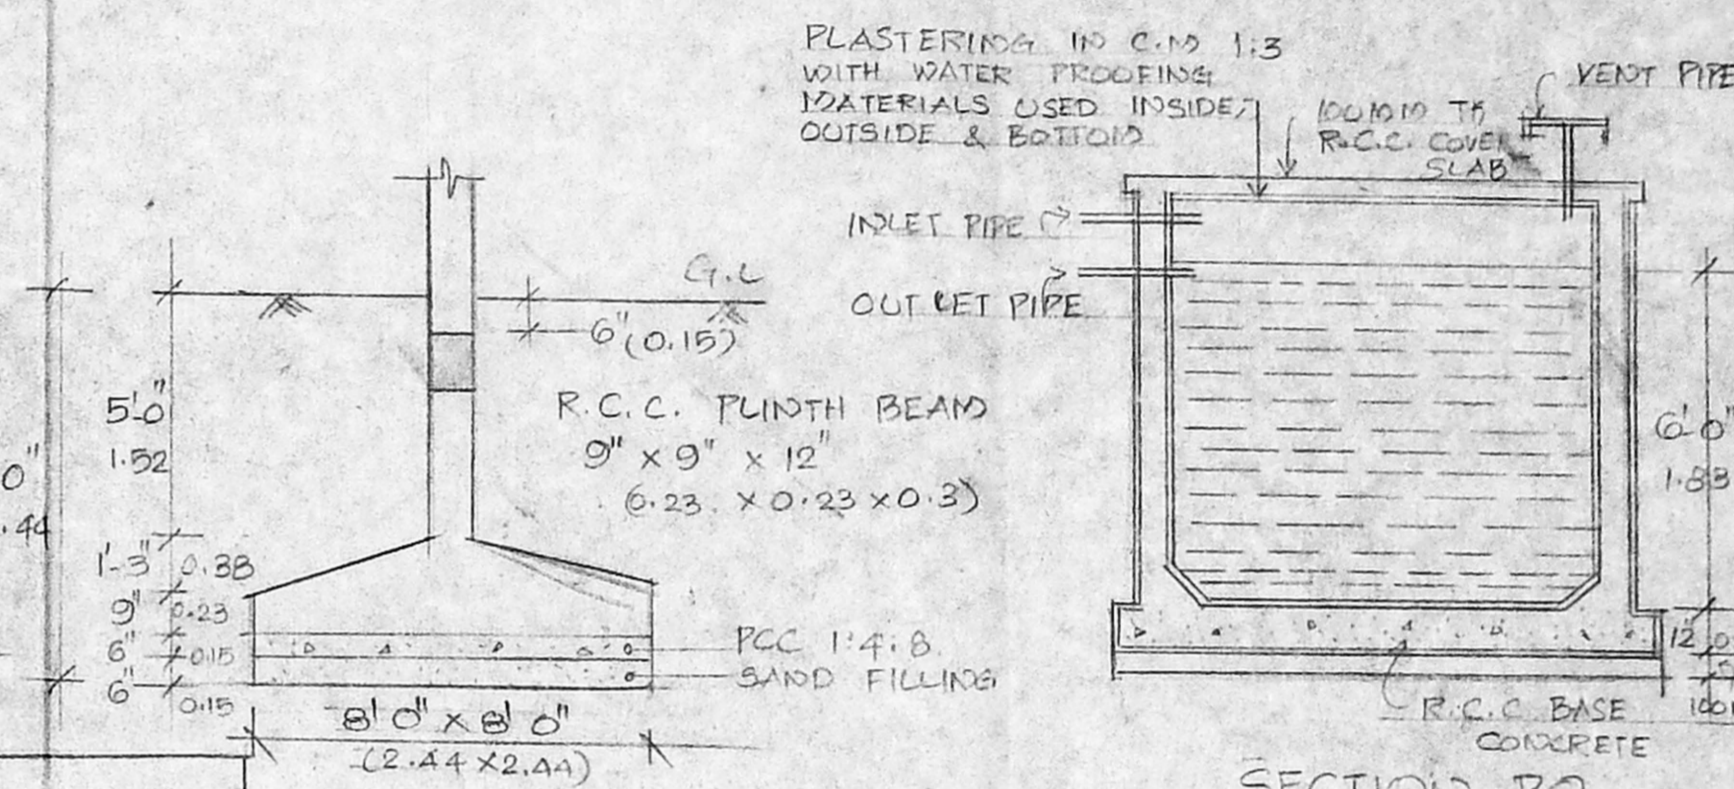

SECTION PQ

COLUMN FOOTING
SCALE: 1" = 4'-0" (1:50)

DETAIL OF SUMP
SCALE: 1" = 4'-0" (1:50)

COLOR CODE

PROPOSED ROAD BOUNDARY	RED
	GREEN
	BLACK

SPECIFICATIONS

COLUMN FOUNDATION	B/1206/196
R.C.C. 1:2:4	CMDA D.P.P. NO. 1/1971 FOR BEAMS & SLAB
MOSAIC FLOORING	NO. CM 1:8 MIX P.
PLASTERING IN	1:3 MIX
TWO COATS OF PRIMER FOR	WOOD WORK
TWO COATS OF	WOOD WASH ON
ONE COAT OF	WOOD WASH
WEATHERING COURSE WITH BRICK TILES	WITH FLAT TILES

SCHEDULE OF JOINERY

MD	MAIN DOOR	3'3" x 7'0"	1.00	x 2.13
D1	DOOR	3'0" x 7'0"	0.91	x 2.13
D2	DOOR	2'6" x 7'0"	0.76	x 2.13
W	WINDOW	6'0" x 4'0"	1.83	x 1.22
W1	WINDOW	4'0" x 4'0"	1.22	x 1.22
W2	WINDOW	4'6" x 3'0"	1.37	x 0.91
W3	WINDOW	2'0" x 4'0"	0.61	x 1.22
J	JALLY	4'0" x 4'0"	1.22	x 1.22
V	VENTILATOR	3'0" x 2'0"	0.91	x 0.61
B/W	BAY WINDOW	9'0" x 4'0"	2.74	x 1.22

AREA STATEMENT

SOFT	SQ. FT.
PLOT AREA	5625.00
GROUND FLOOR	1928.31
FIRST FLOOR	2404.75
SECOND FLOOR	2404.75
THIRD FLOOR	1679.50
TOTAL	8417.31
GENERATOR ROOM	235.63
TILET	21.83
F.S.I.	1.436
PLOT COVERAGE	42.75%

PLAN SHOWING THE PROPOSED FLATS AT PLOT NO 425, DOOR NO 10, TRUST CROSS III STREET MYLOPORA, BLOCK NO: 38 R.S. NO 4436/122, R.S. NO 4458 PART 4435 OF MYLOPORA DIVISION.


SCALE: 1" = 8'-0" (1:60) DATE: 11.10.96

ALL DIMENSIONS ARE IN FEET & METER


OWNER / POWER AGENT

LICENSED SURVEYOR


T.H. RAMDAS M.F.E., E.I.V.,
 CHARTERED ENGINEER DT 27.10.81
 M 29308 / S DT 9-1-81
 LICENSED SURVEYOR CLASS I NO 54
 CORPORATION OF MADRAS
 GOVT. REGD. VALUER C-1/210/91
 15, FLAT NO. 16, RAMACHANDRA ST,
 T. NAGAR, MADRAS 600 017.
 Ph: 821062, 8281333.

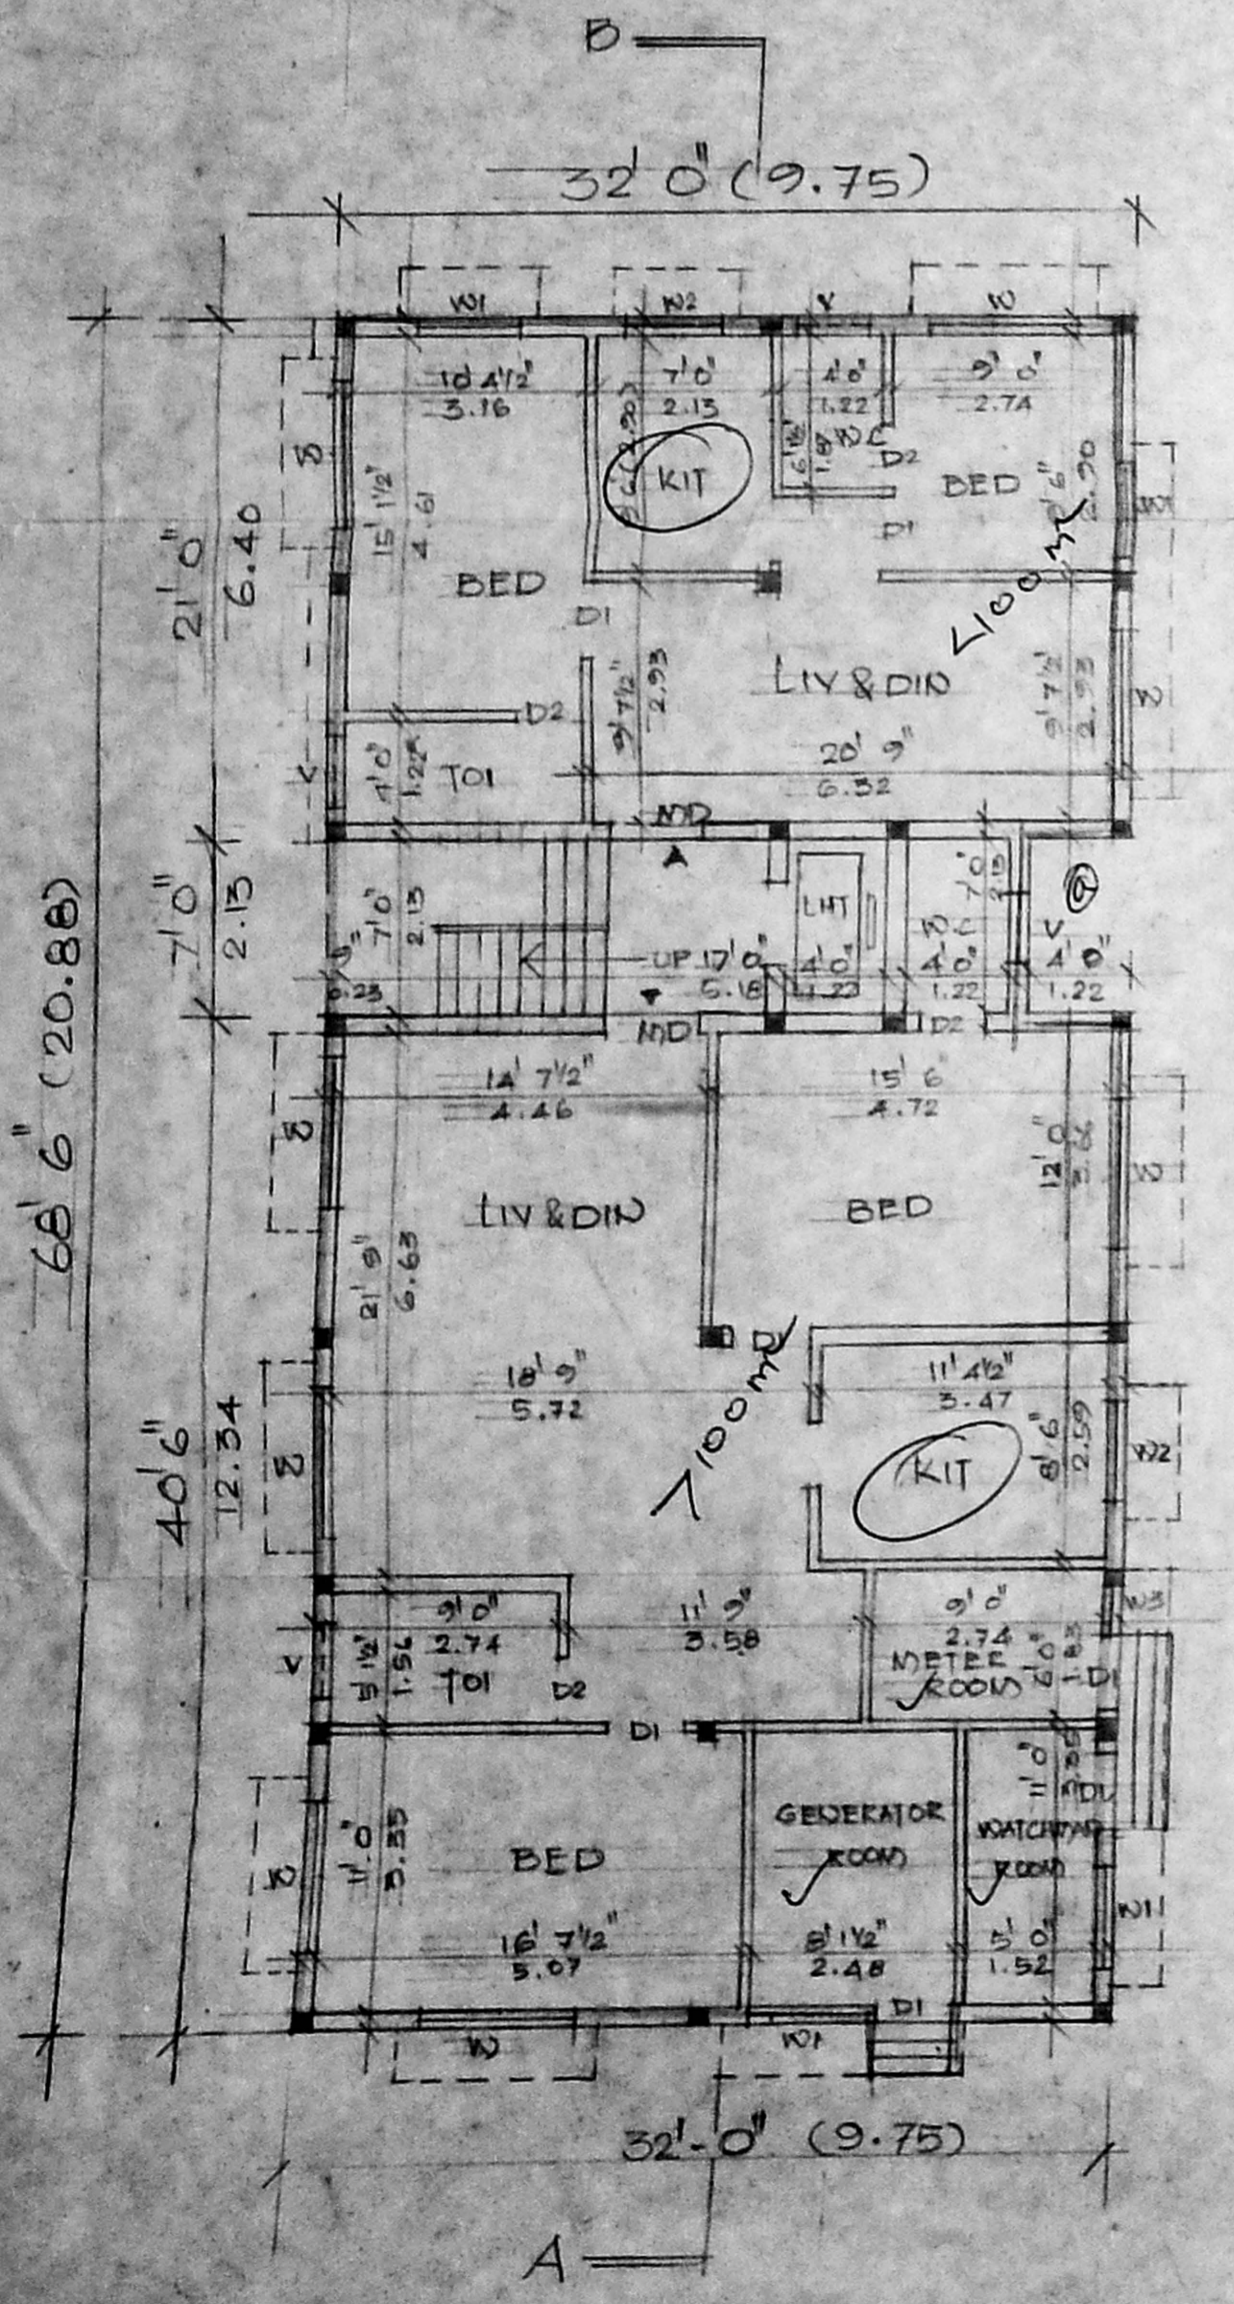


GROUND FLOOR PLAN

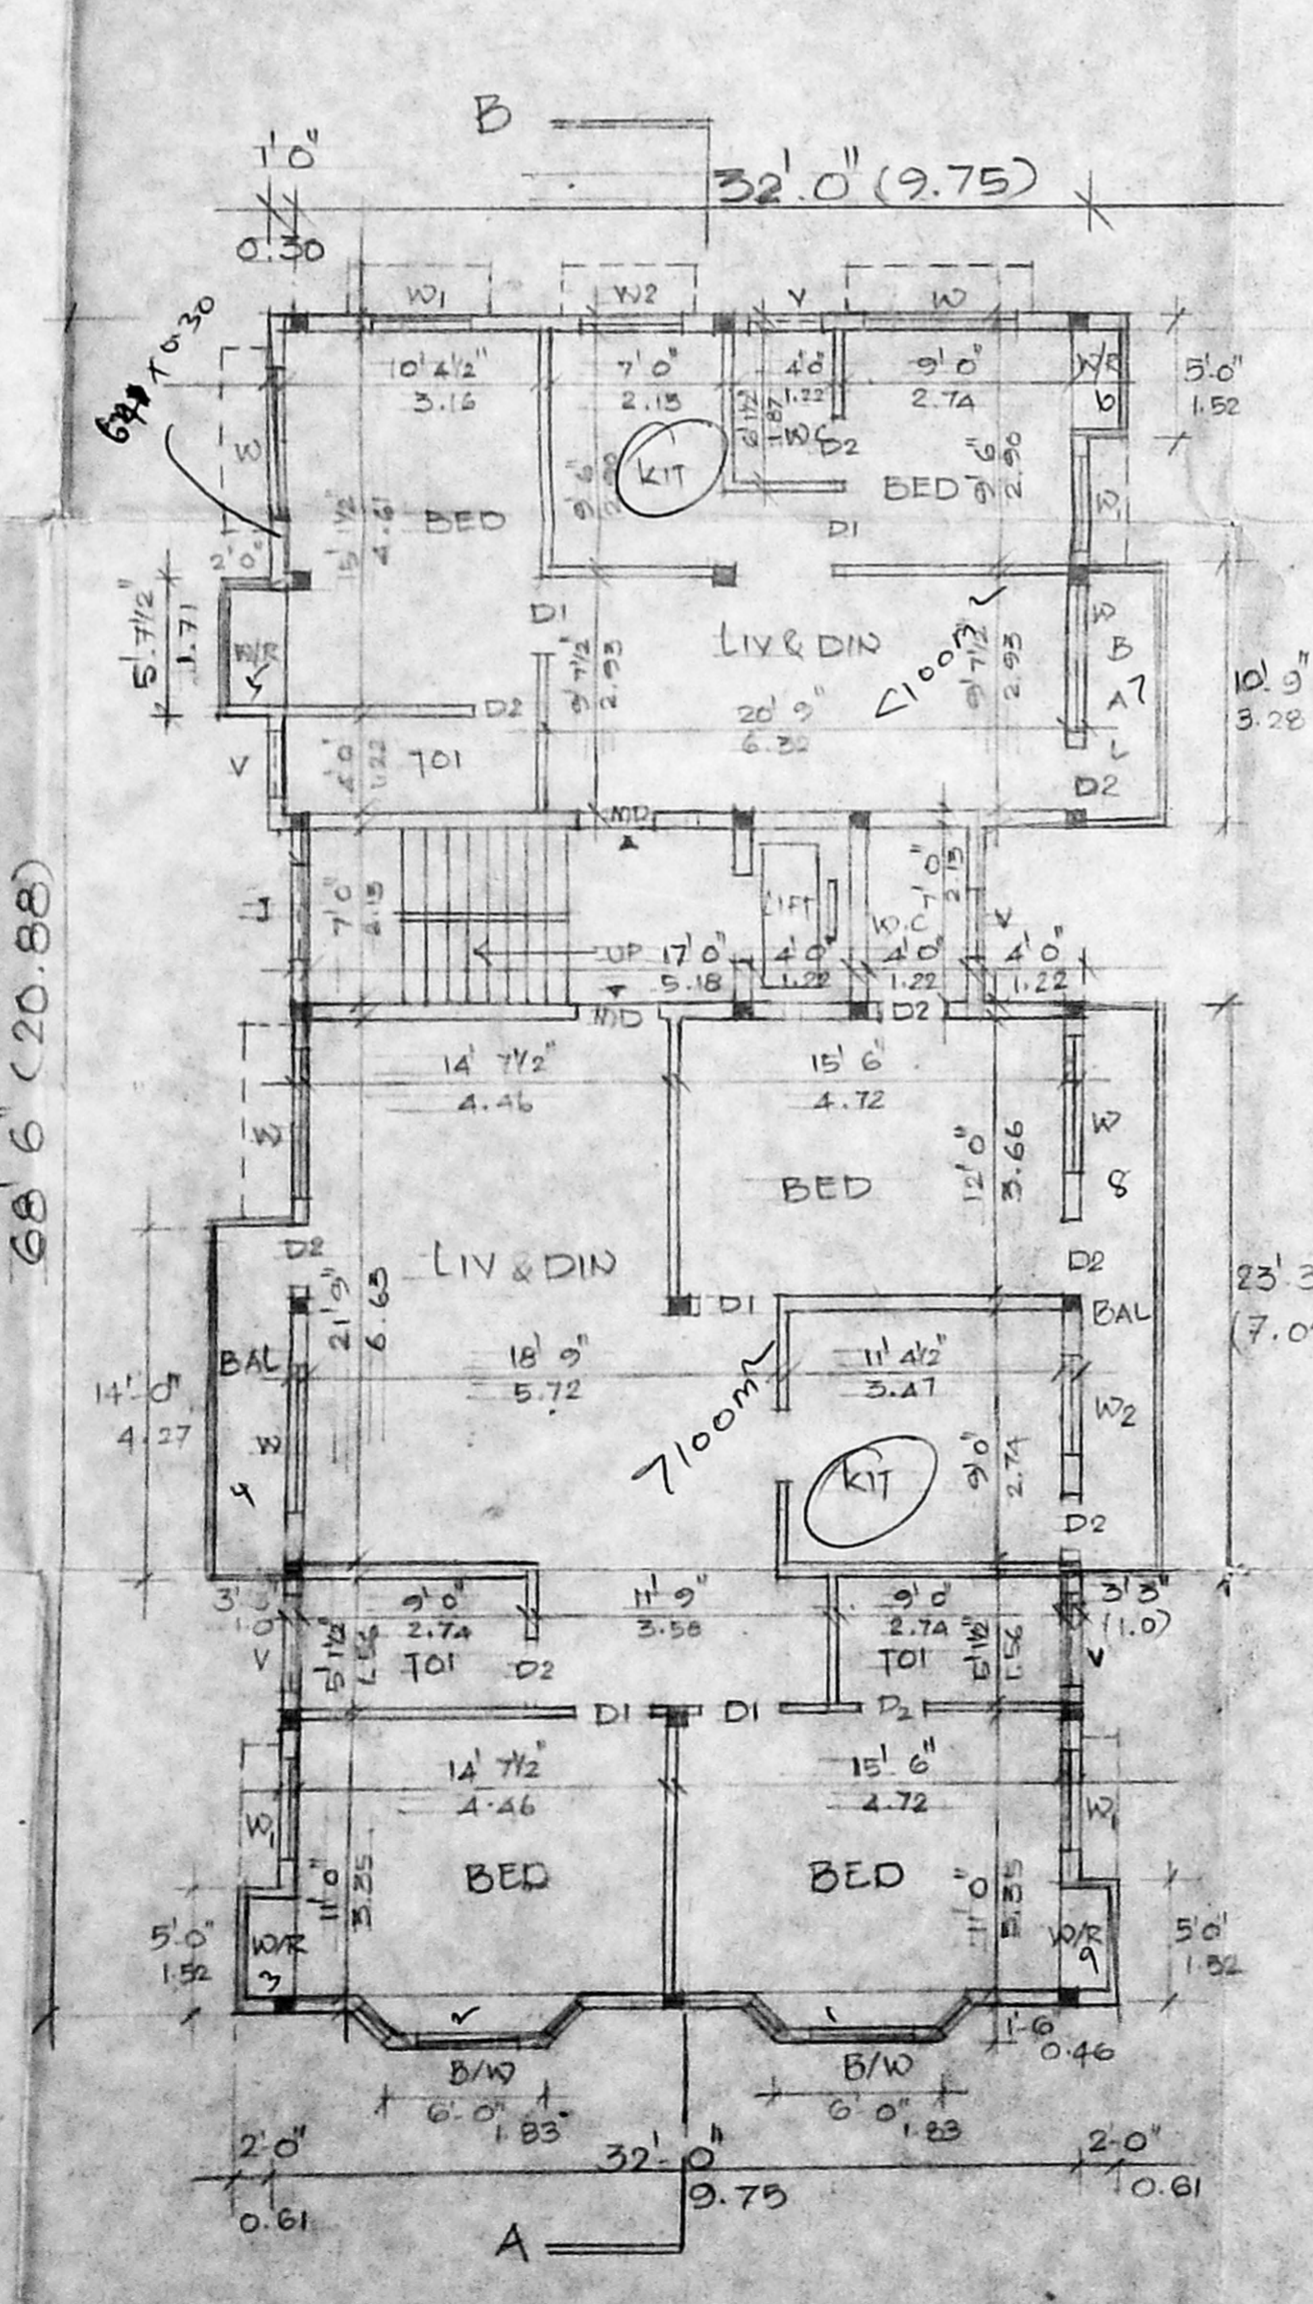


FIRST & SECOND FLOOR PLAN

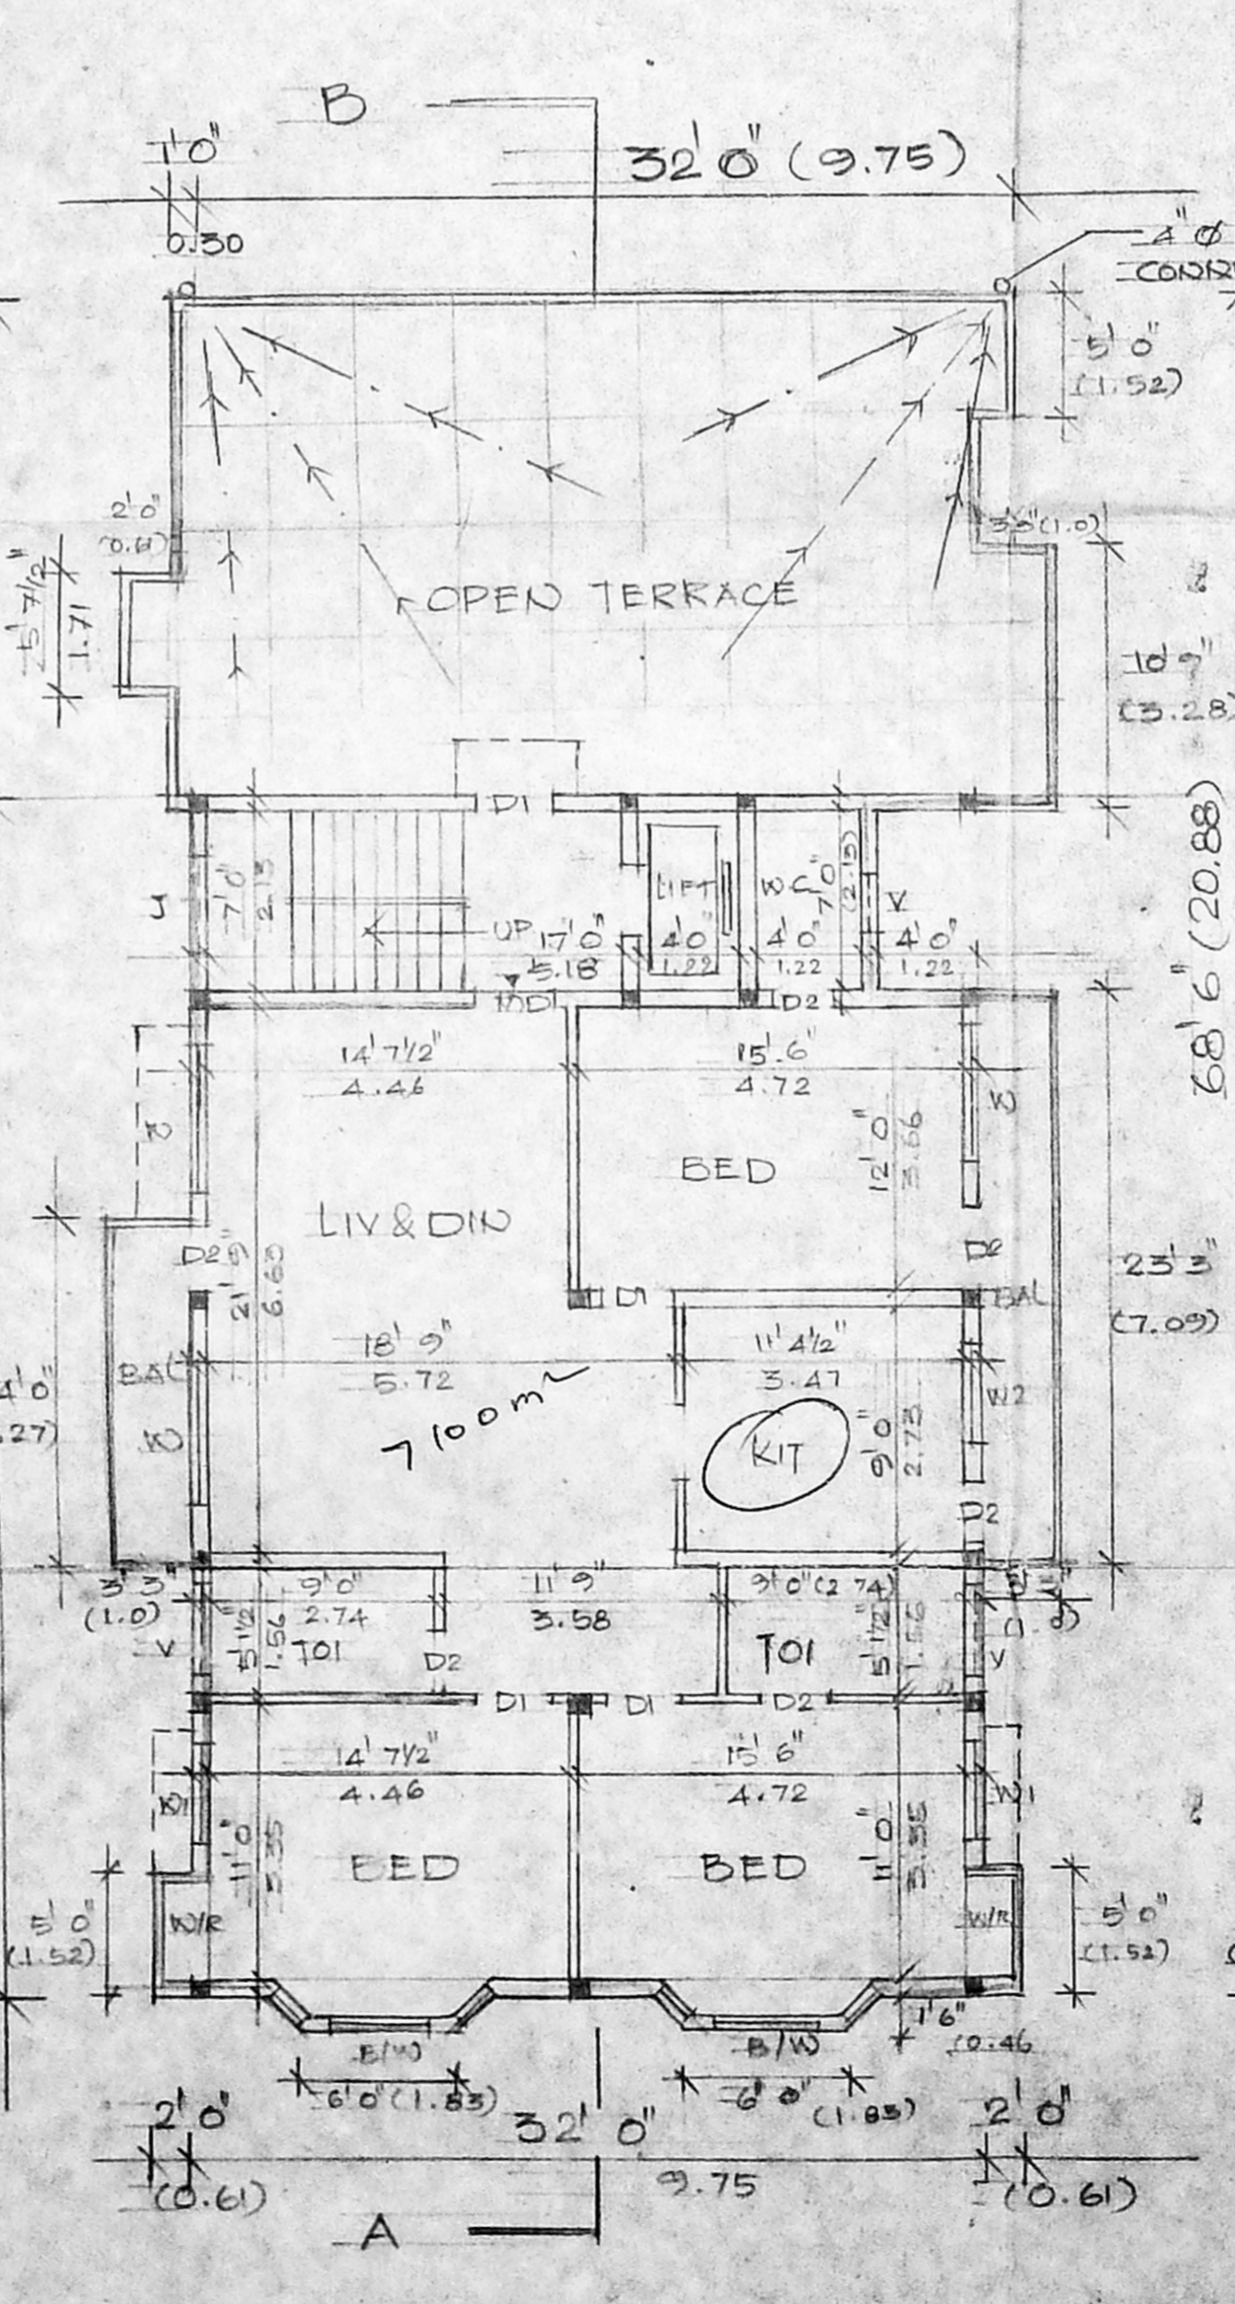

THIRD FLOOR PLAN

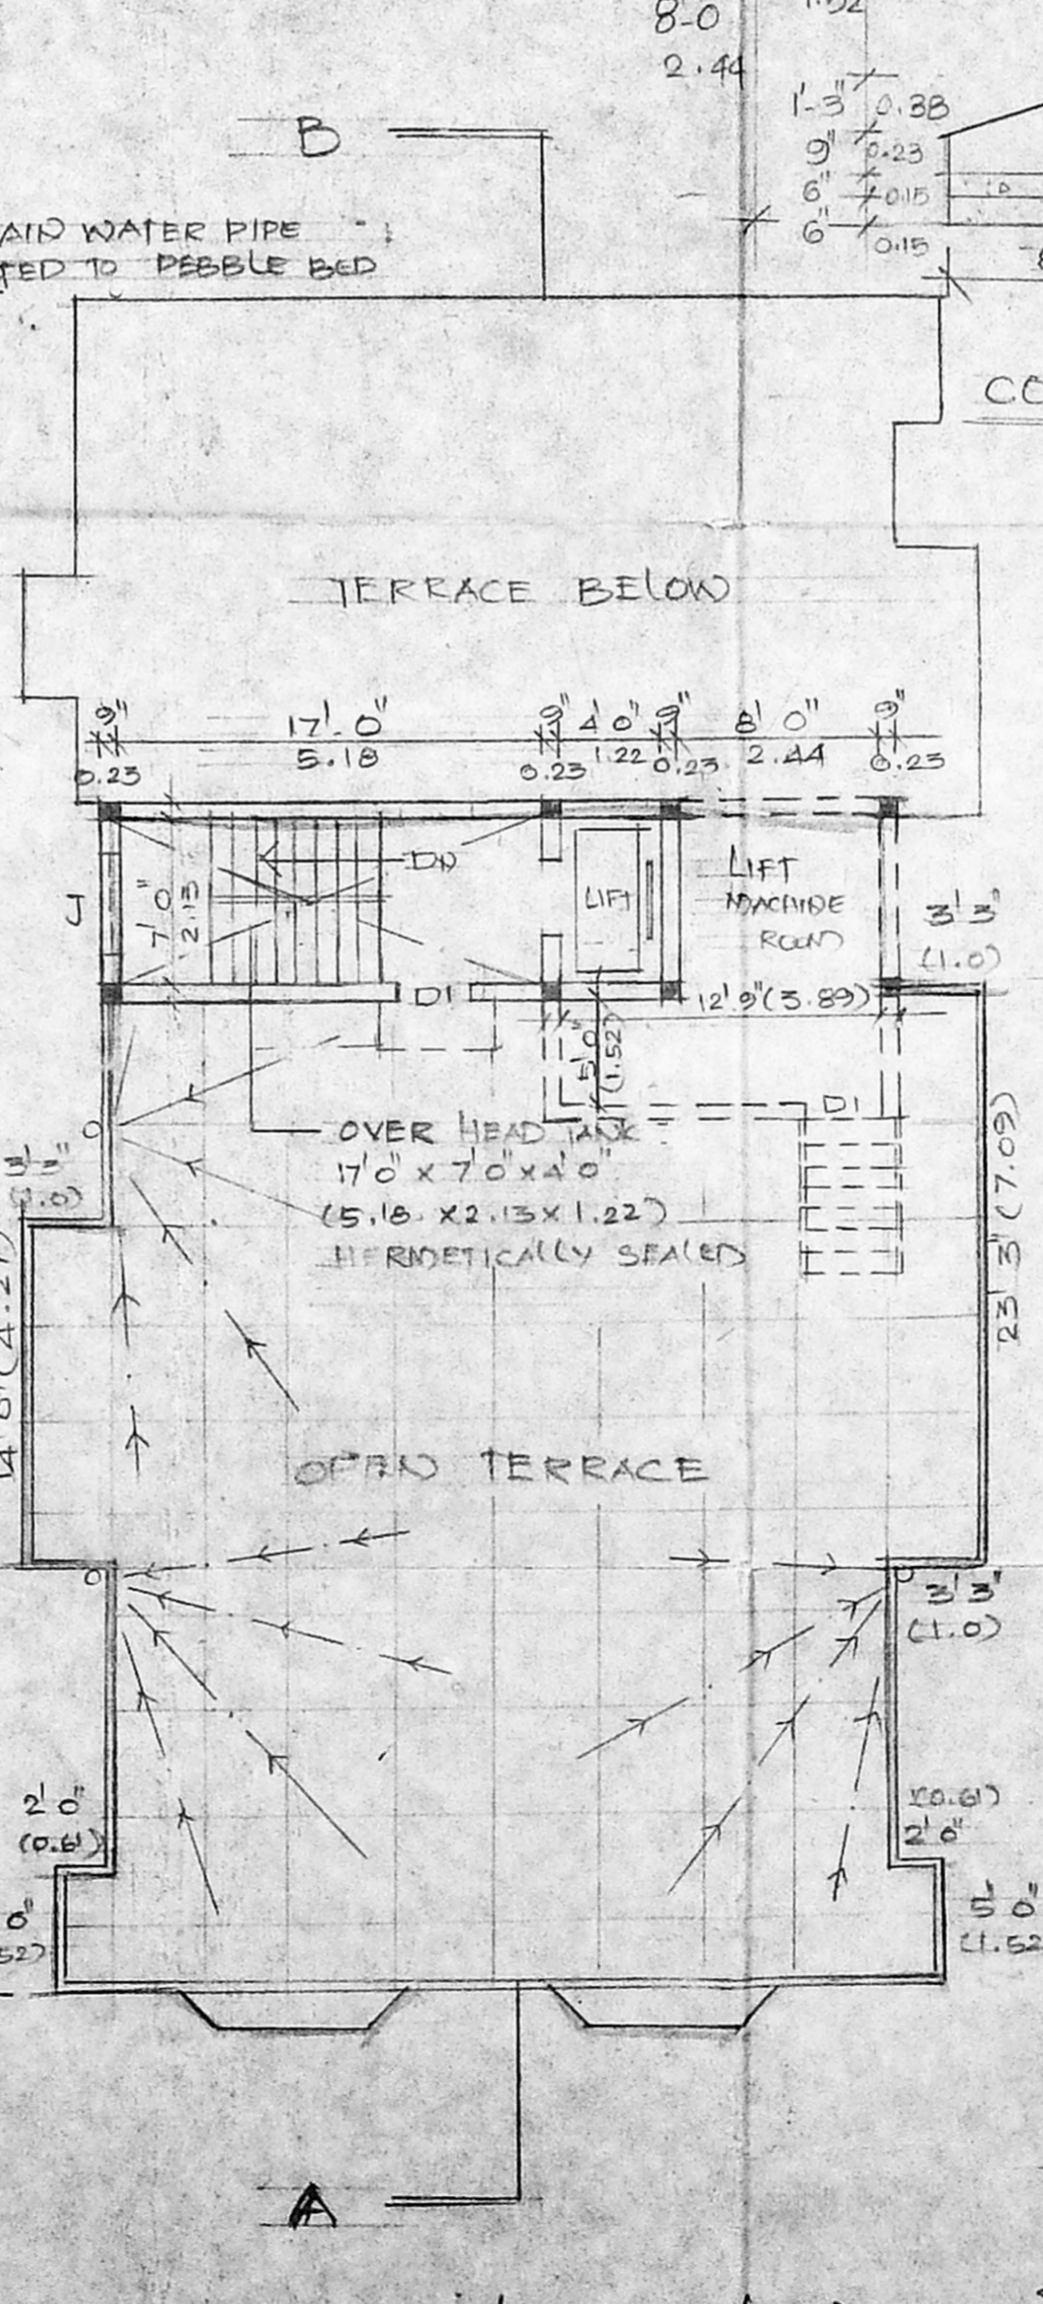

TERRACE FLOOR PLAN

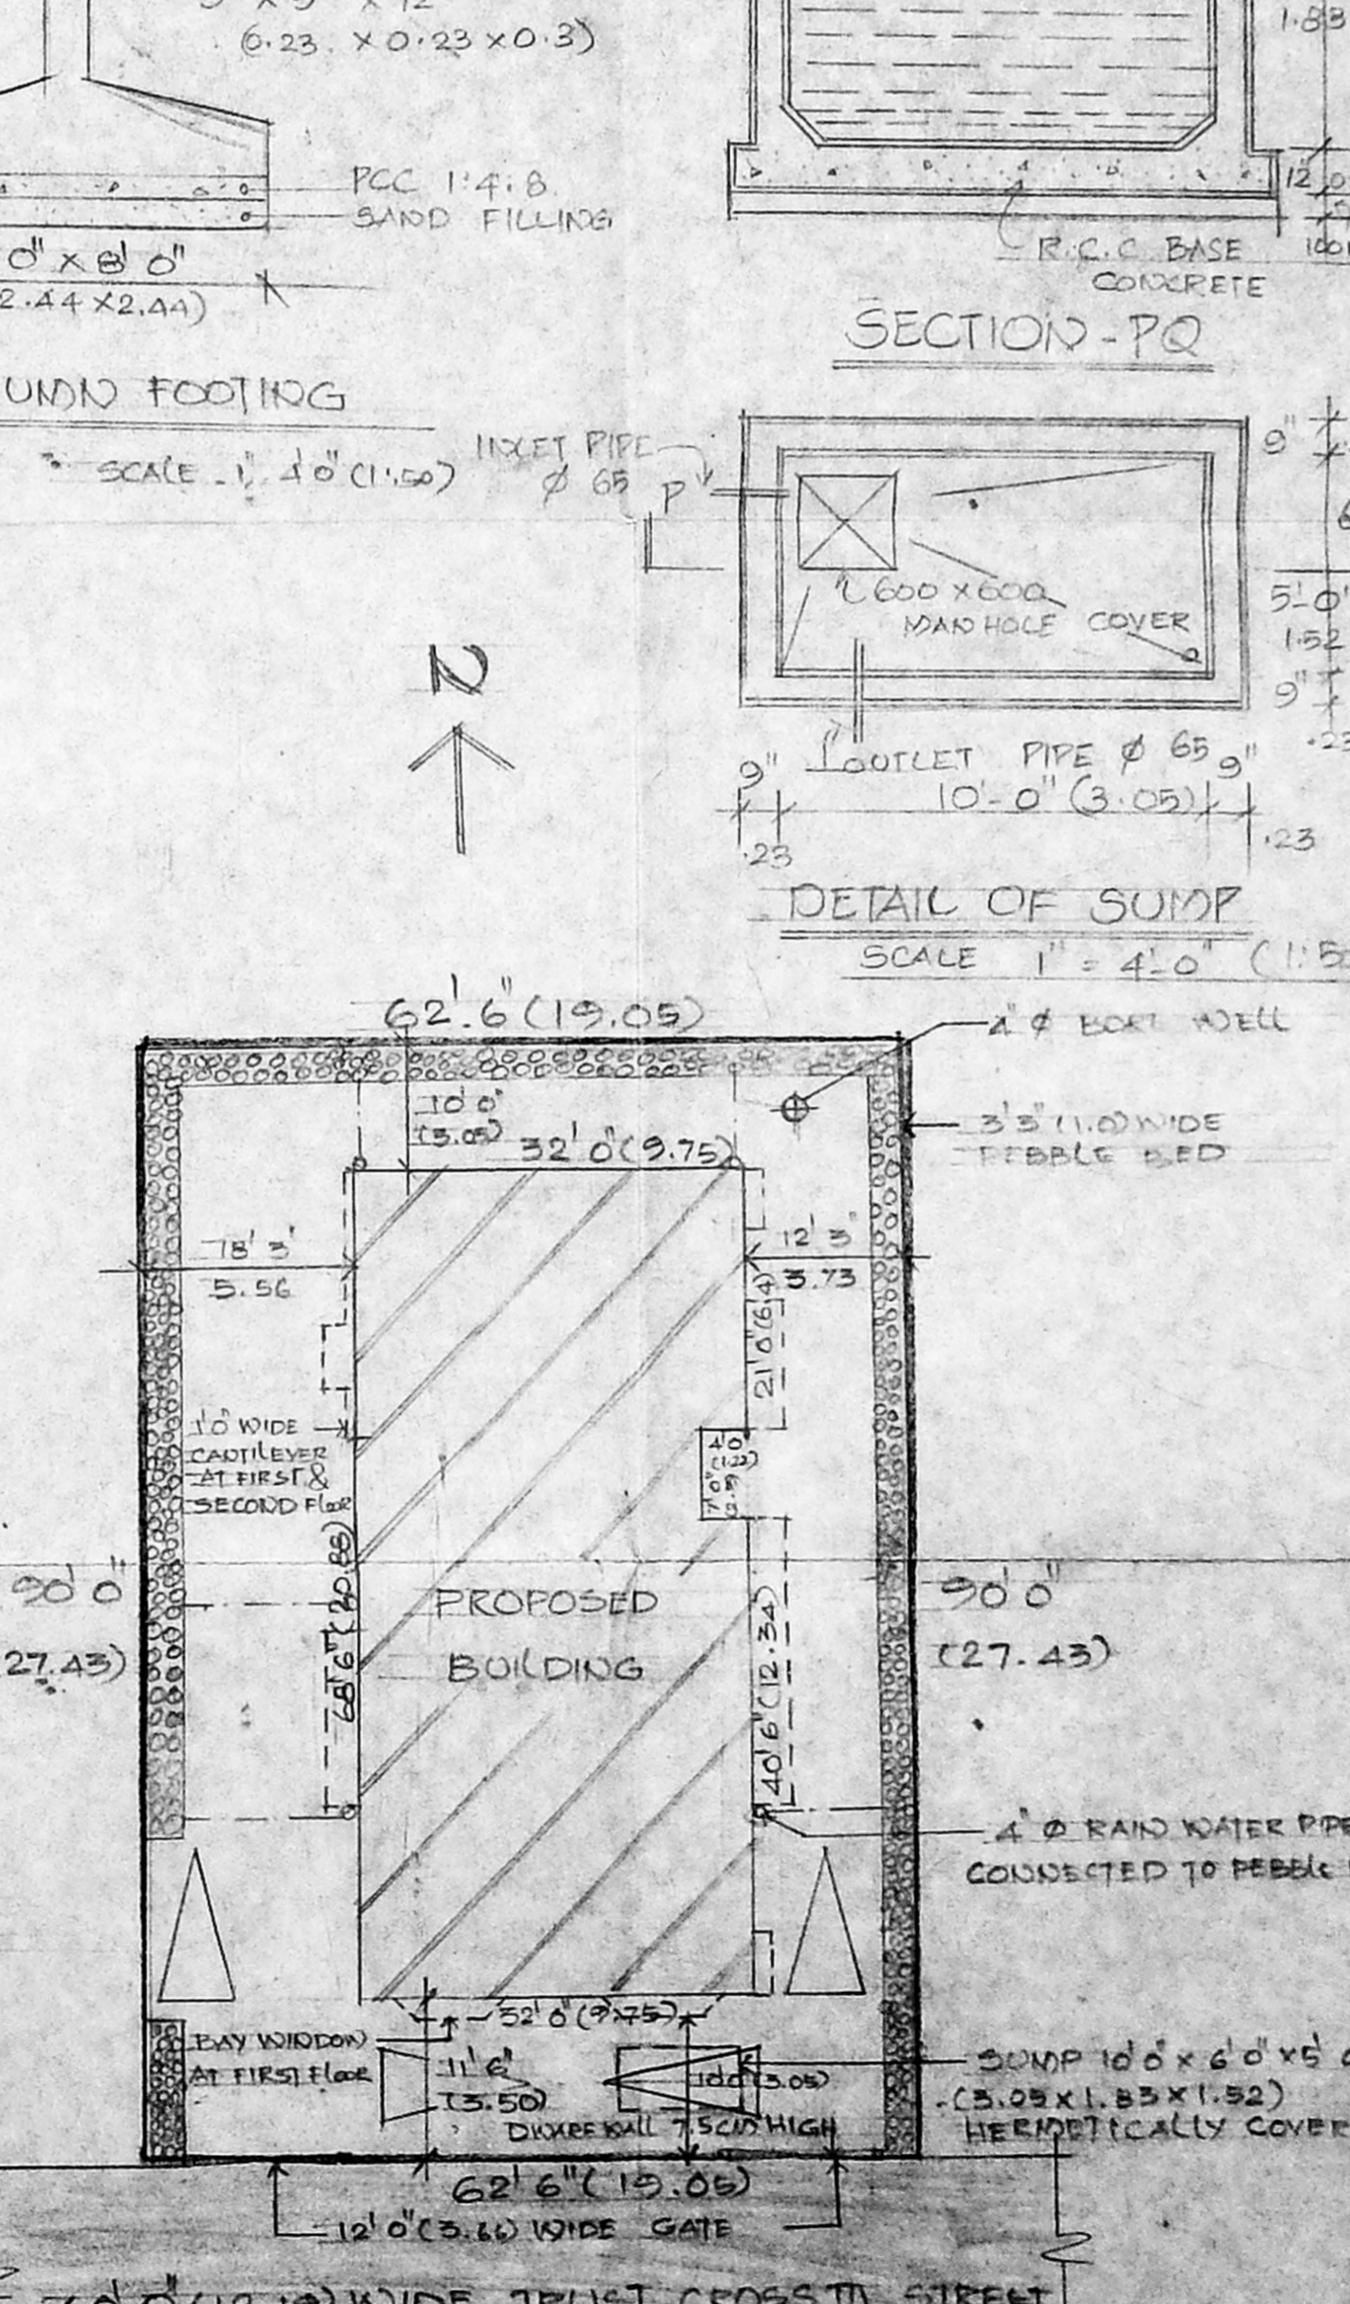

SITE PLAN
SCALE: 1" = 16'-0" (1:200)