



SITE CUM GROUND FLOOR PLAN

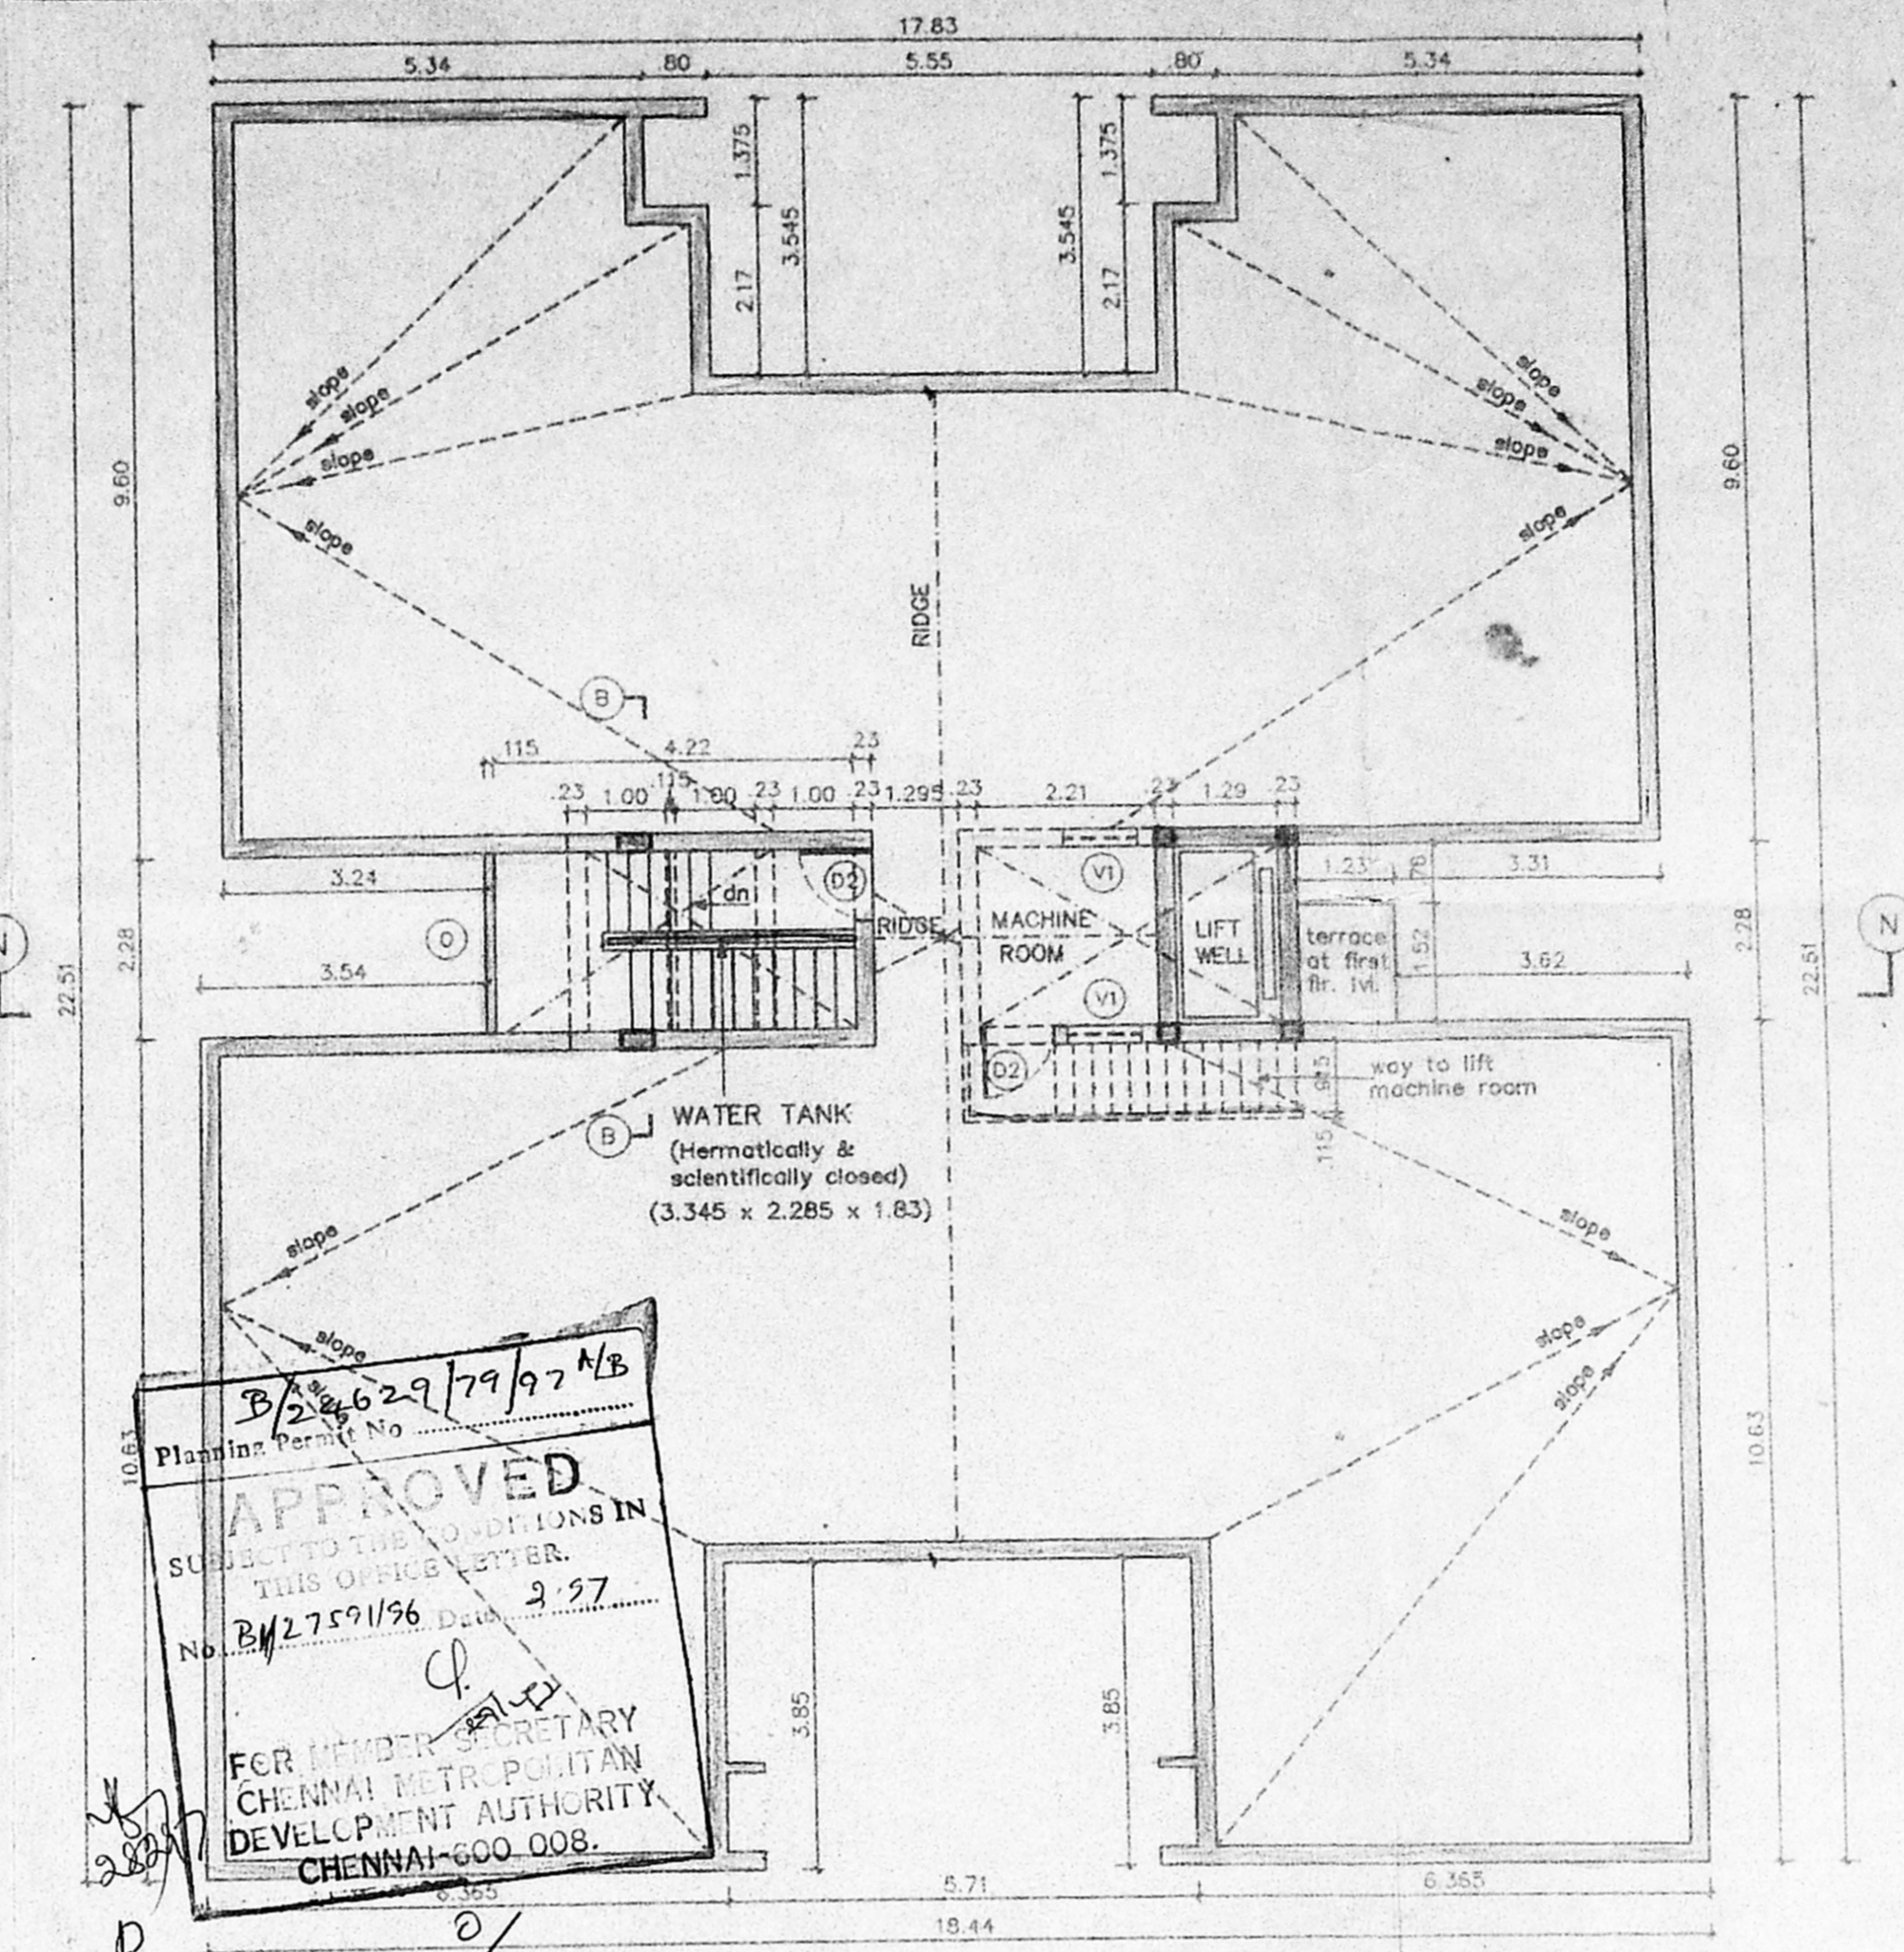

TERRACE FLOOR PLAN

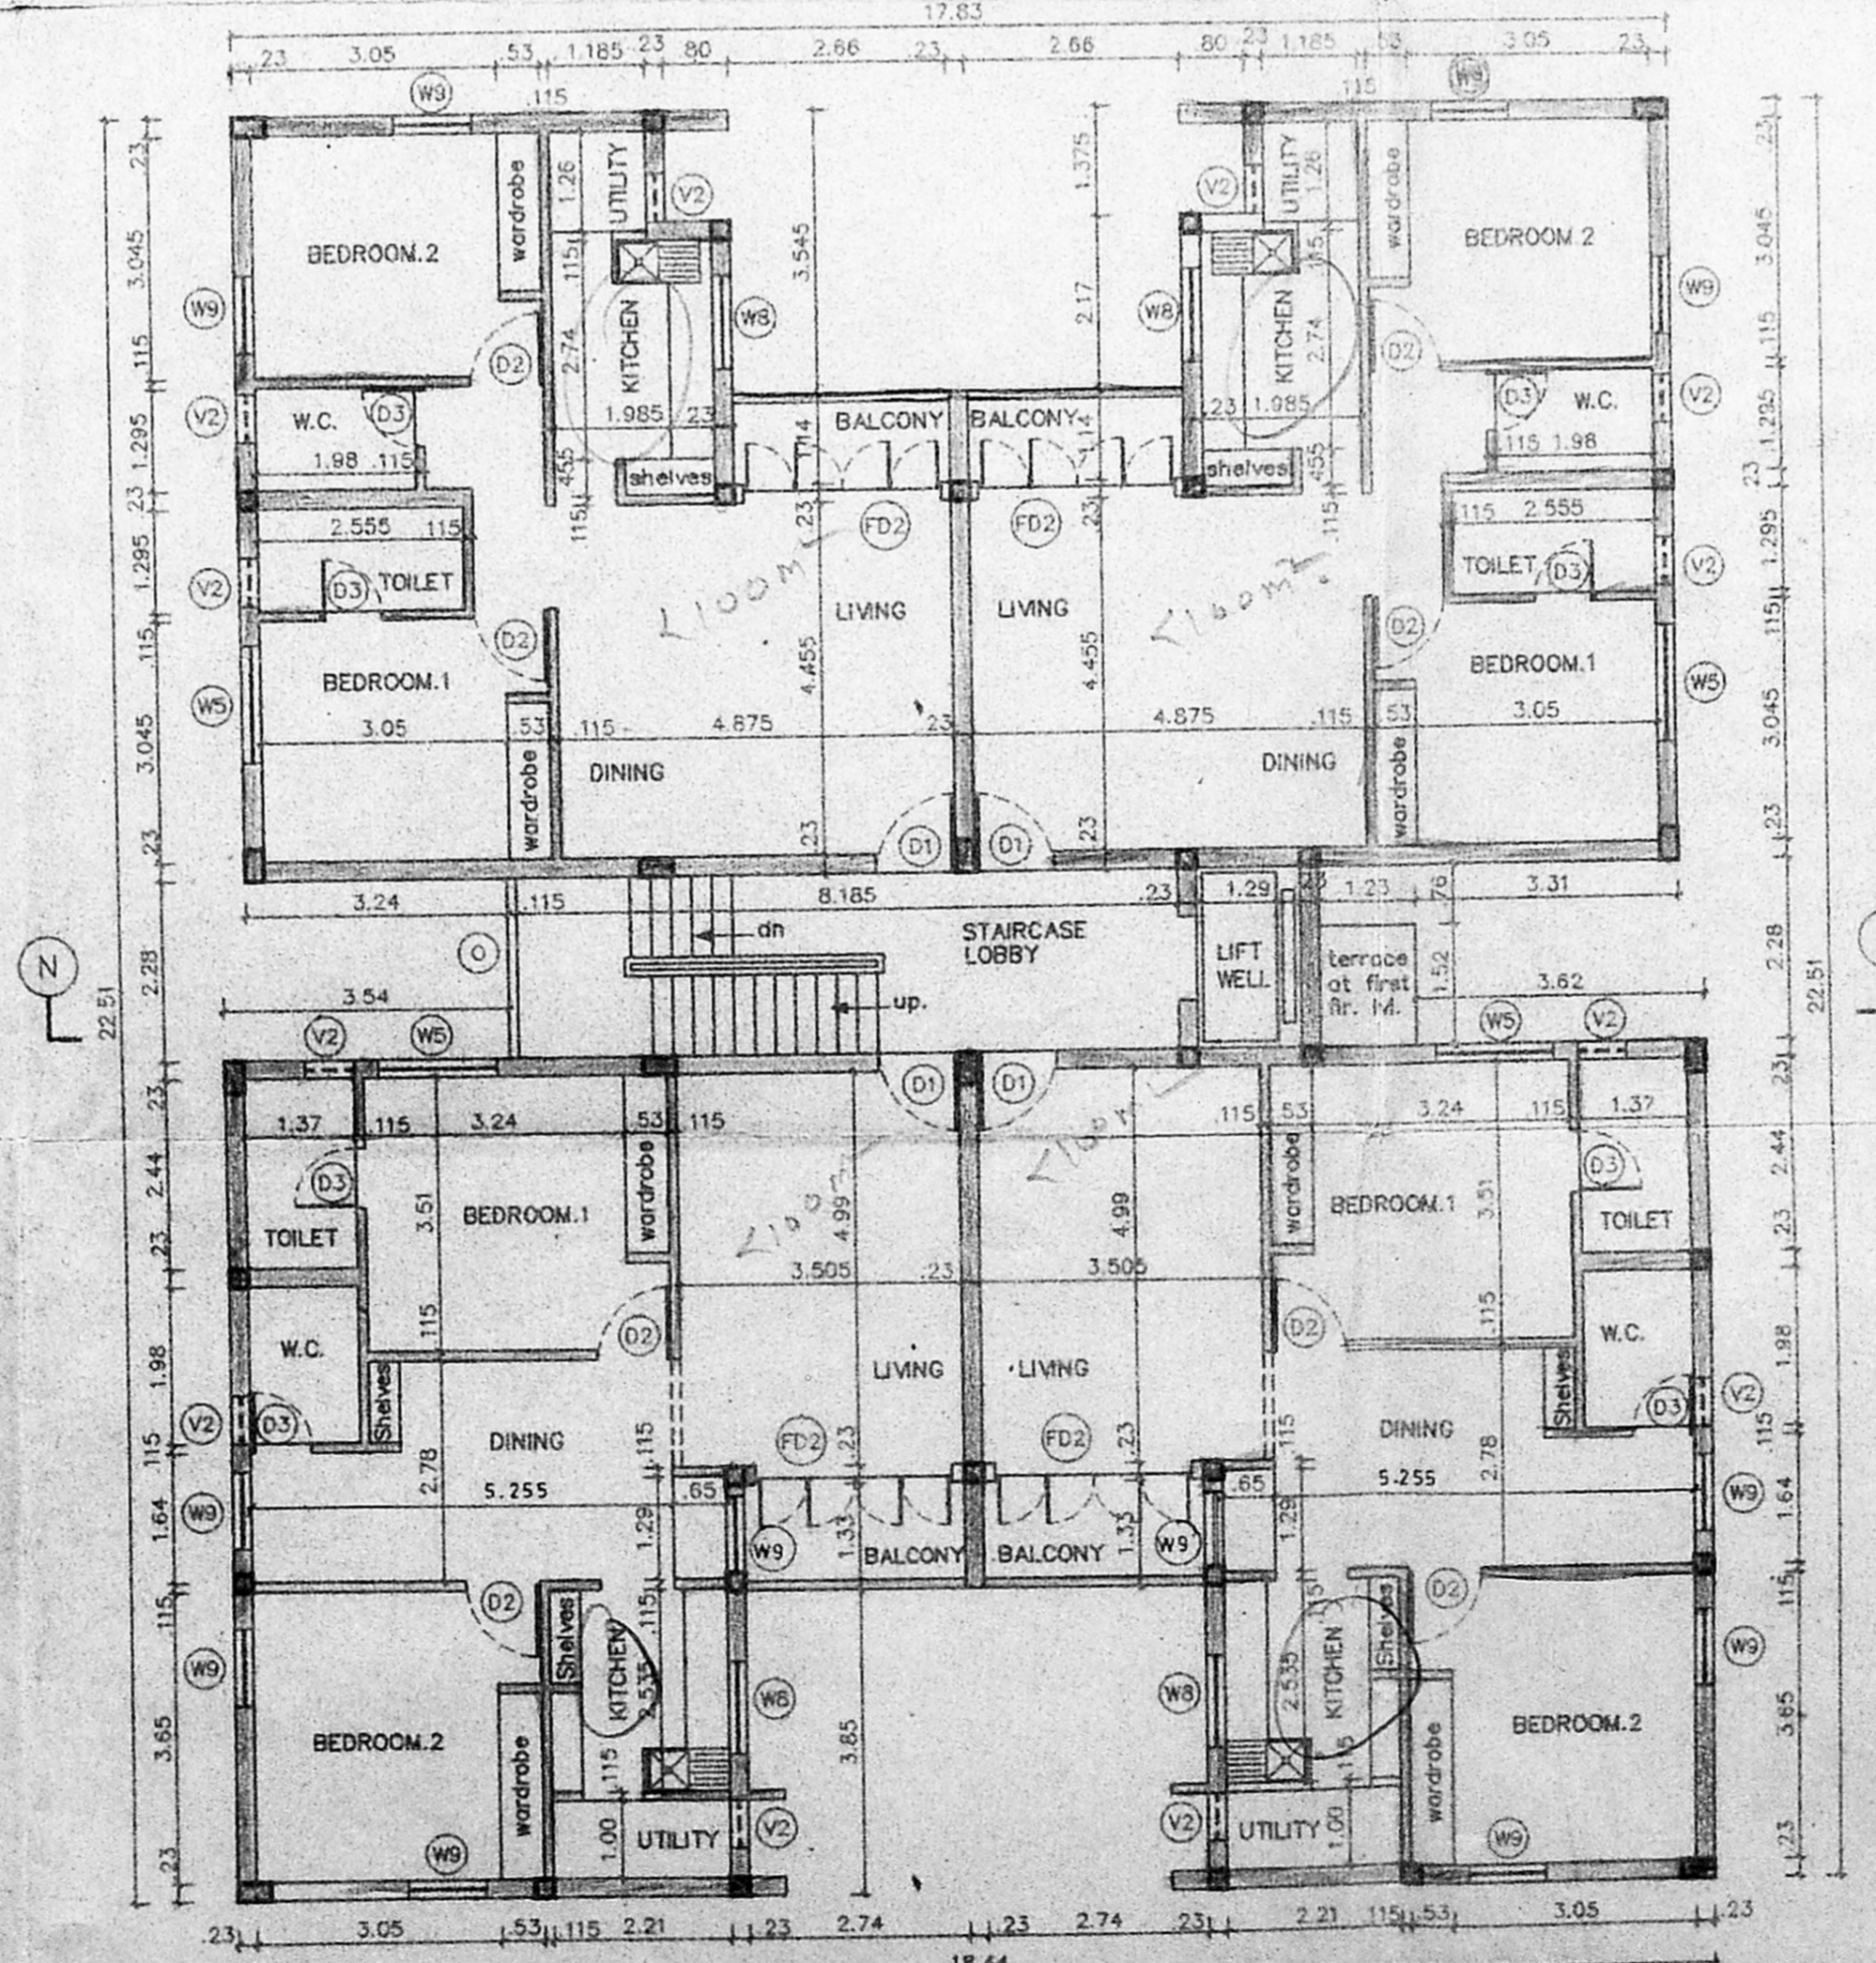

FIRST, SECOND & THIRD FLOOR PLAN

LEGEND		
CODE	SIZE	DESCRIPTION
FD2	2.36 x 2.18	COUNTRY WOOD FRAMED FRENCH DOOR (painted)
D1	1.00 x 2.18	TEAK WOOD FRAMED FLUSH DOOR (painted)
D2	0.91 x 2.18	COUNTRY WOOD FRAMED FLUSH DOOR (painted)
D3	0.78 x 2.18	COUNTRY WOOD FRAMED FLUSH DOOR (painted)
D4	0.78 x 2.44	COUNTRY WOOD FRAMED FLUSH DOOR WITH VENTILATOR (painted)
W5	1.475 x 1.37	STEEL GLAZED WINDOW
W8	1.175 x 0.875	STEEL GLAZED WINDOW
W9	0.975 x 1.37	STEEL GLAZED WINDOW
V1	0.91 x 0.66	STEEL GLAZED VENTILATOR
V2	0.81 x 0.94	STEEL GLAZED VENTILATOR

SPECIFICATION	
SLNO	DESCRIPTION
1.	P.C.C. 1:4:8 IN FOUNDATION
2.	SAND FILLING IN FOUNDATION
3.	BRICK WORK IN CM. 1:6
4.	P.C.C. WORK FOR SLABS, LINTELS & BEAMS Etc.
5.	PLASTERING IN CM. 1:5 EXTERNAL & 1:4 INTERNAL
6.	MOSAIC TILED FLOORING
7.	WEATHERING COURSE OF BRICK JELLY LIME CONC.
8.	CONCRETE BLOCK INFILL

AREA STATEMENT	
PLOT AREA	929.95169 M <sup>2</sup>
BUILT UP AREA	1386.8335 M <sup>2</sup>

COLOUR INDEX	
PROPOSED CONSTRUCTION	
BOUNDARY OF SITE	
ROAD	

R.No.	DATE	ZONE	REVISIONS	INITIAL

1	773	240	M	19-08-96	1:100	RAJAVENU VENUJORI	0	R.Nanda	Capal
DRG NO.	DATE	SCALE	FILE	REVDRN BY	CHD BY				

PROPOSED CONSTRUCTION OF FLATS AT DOOR No. 7, RAJA STREET, T.NAGAR, MADRAS - 600 017.  
 S. No. : 108, 107, 110, 112, 113 & 114  
 R.S. No. : 6246,  
 BLOCK No. : 137  
 TALUK : MAMBALAM-GUINDY,  
 DIV. No. : 126 (NEW), 120 (OLD),  
 ZONE No. : VIII (NEW), VIII (OLD)  
 VILLAGE : T.NAGAR

P. Anandharamani  
  
 P. Anandharamani  
  
 P. Anandharamani  
 P.O.A. AGENT


**CMDA (B)/FP No. 1**  
 C. No. B/2759/96  
 Authority  
 P.A.  
 27/1/97  
 D.P.

OWNER'S SIGNATURE	
LICENSE No.	306/96-97
LICENSED SURVEYOR	
SHEET No.	1/2

*Shankar Man 3/1/97*


B/24629/79/97 3/B  
 Planning Permit No.   
**APPROVED**  
 SUBJECT TO THE CONDITIONS IN  
 THIS OFFICE LETTER.  
 No. B/2759/96 2.97  
 FOR MEMBER SECRETARY  
 CHENNAI METROPOLITAN  
 DEVELOPMENT AUTHORITY  
 CHENNAI-600 008.

R  
 28/2/97  
 28/2/97

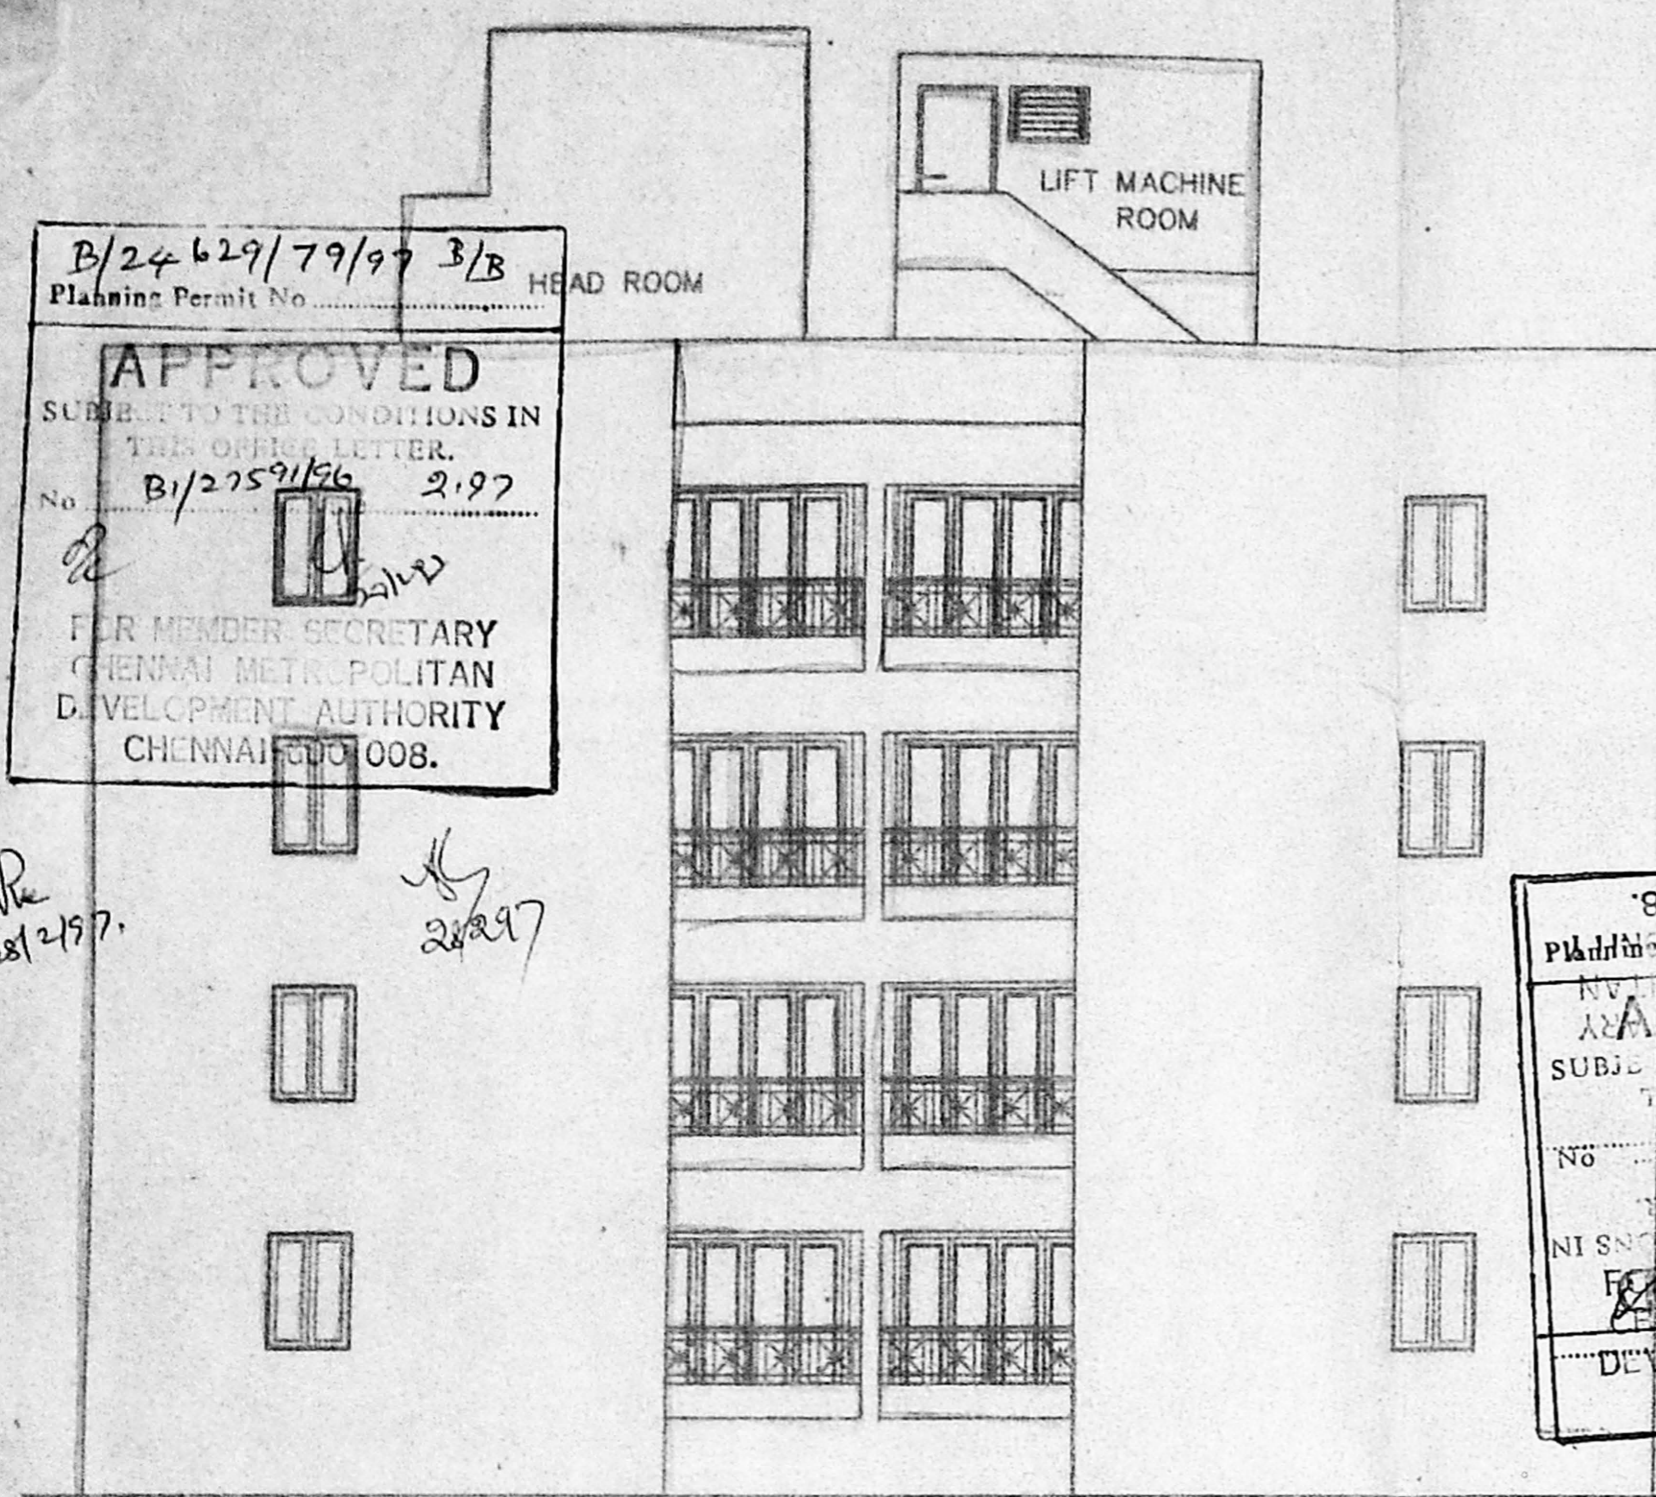


FRONT ELEVATION


CHENNAI-600 008  
 DEVELOPMENT AUTHORITY  
 CHENNAI-600 008.  
 APPROVED  
 SUBJECT TO THE CONDITIONS IN  
 THIS OFFICE LETTER.  
 No. B/2759/96 2.97  
 MEMBER SECRETARY  
 CHENNAI METROPOLITAN  
 DEVELOPMENT AUTHORITY  
 CHENNAI-600 008.

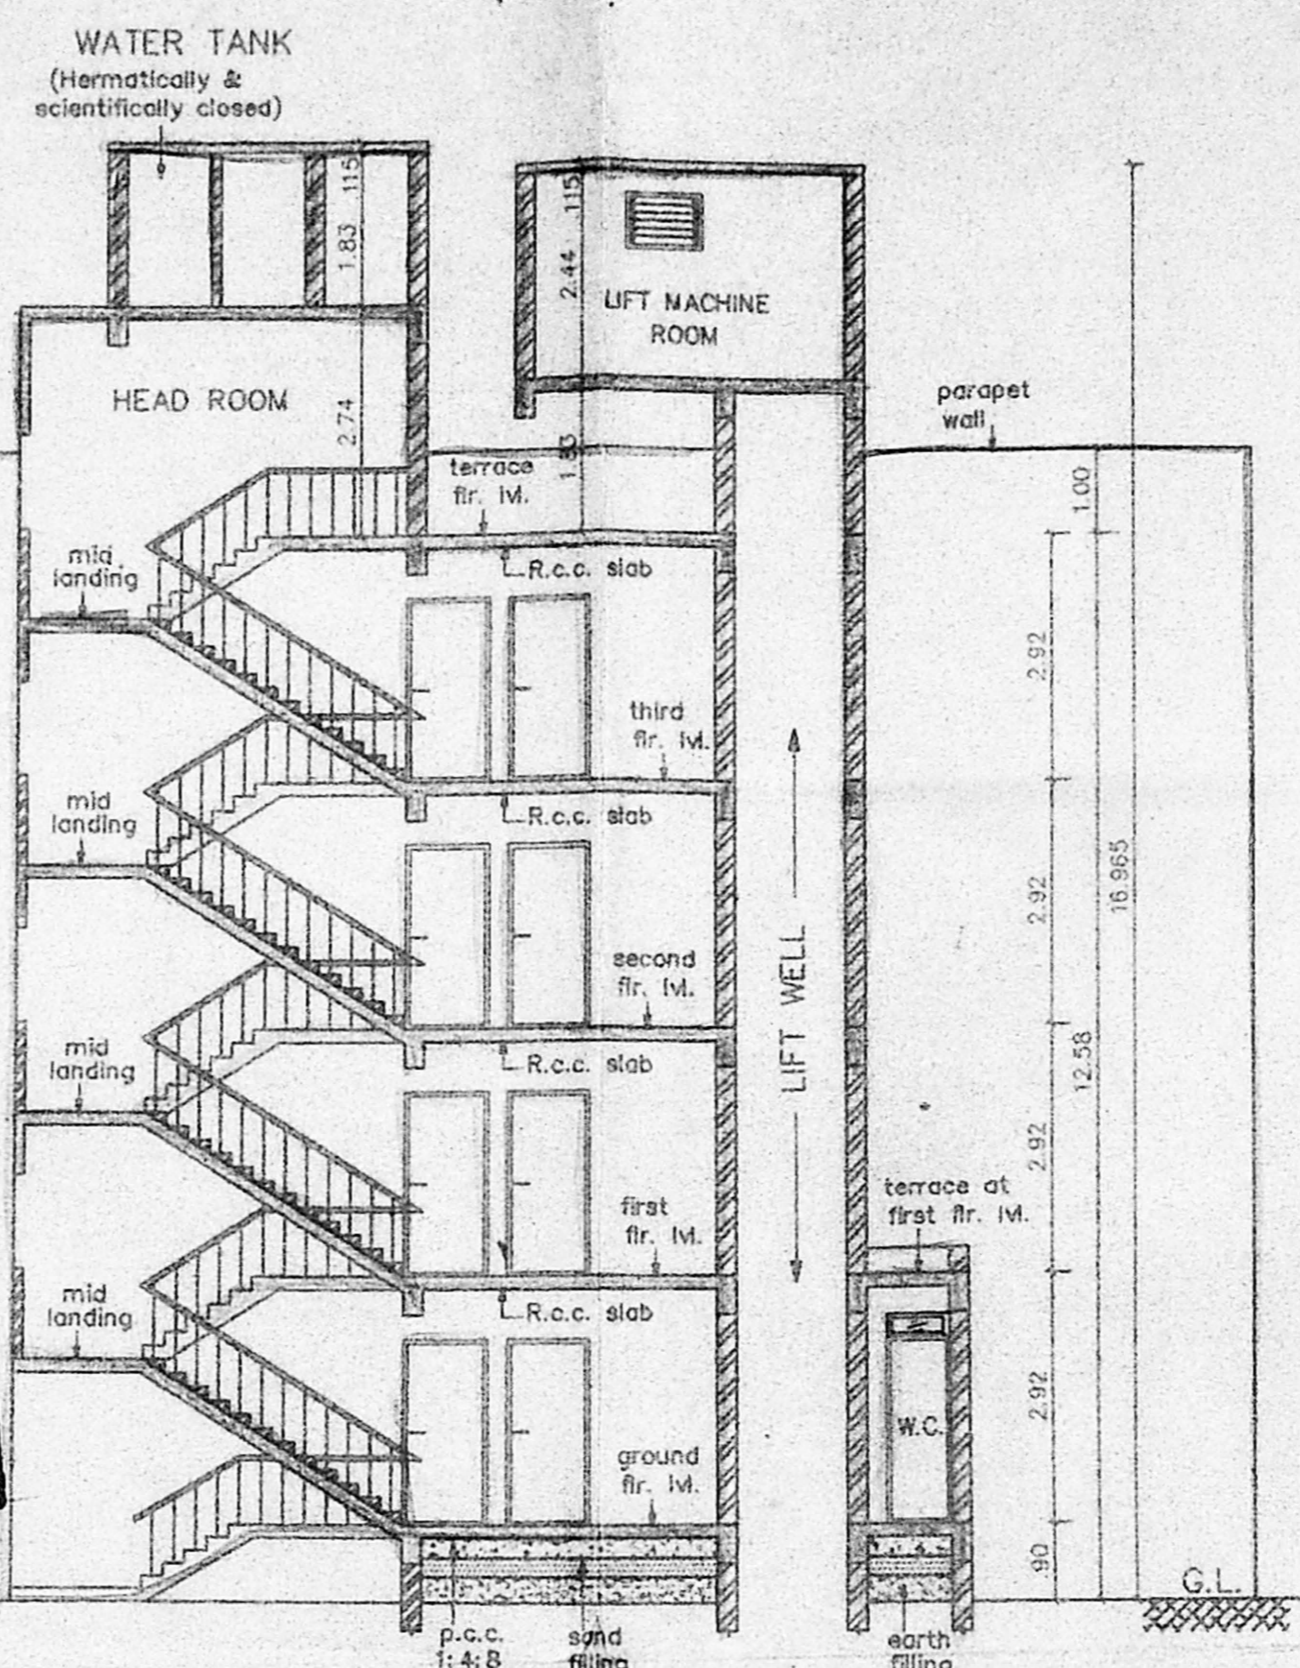


SECTION - NN

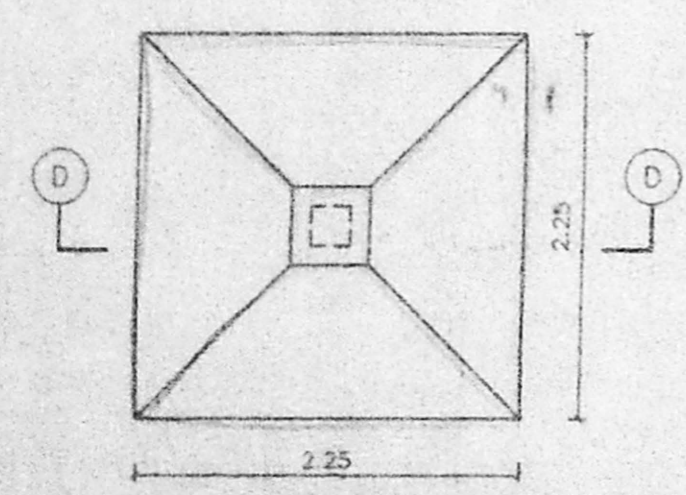


PLAN OF FOUNDATION  
 SCALE 1:50

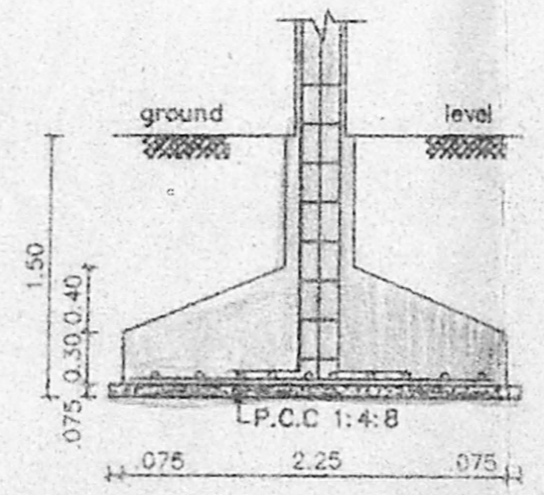


SECTION - DD

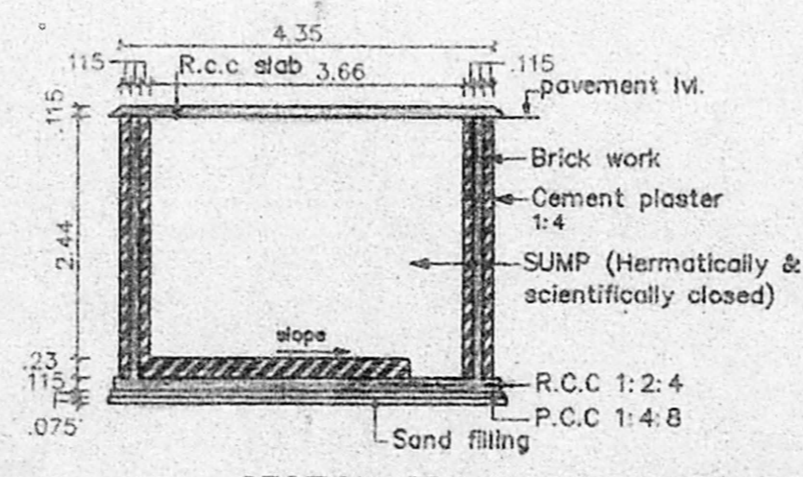


SECTION SS  
 SECTION OF SUMP  
 SCALE 1:100

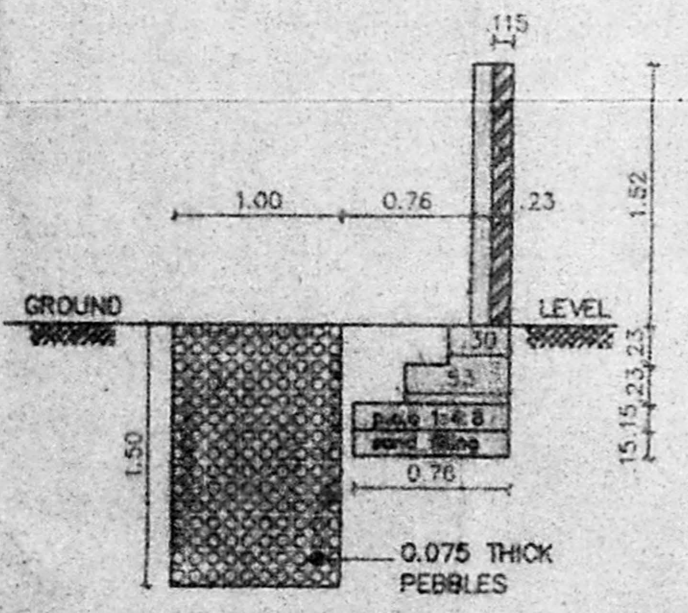

SECTION CC  
 SCALE 1:50

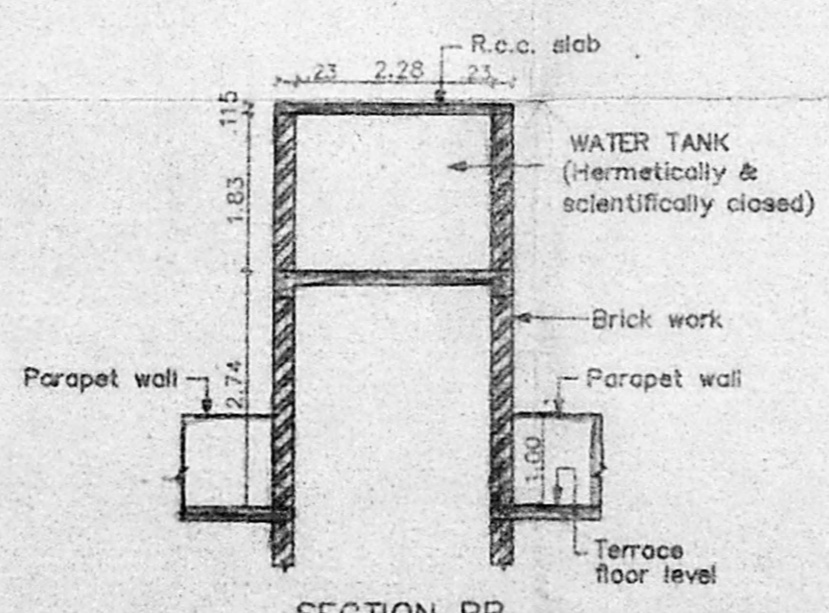

SECTION BB  
 SECTION OF WATER TANK  
 SCALE 1:100

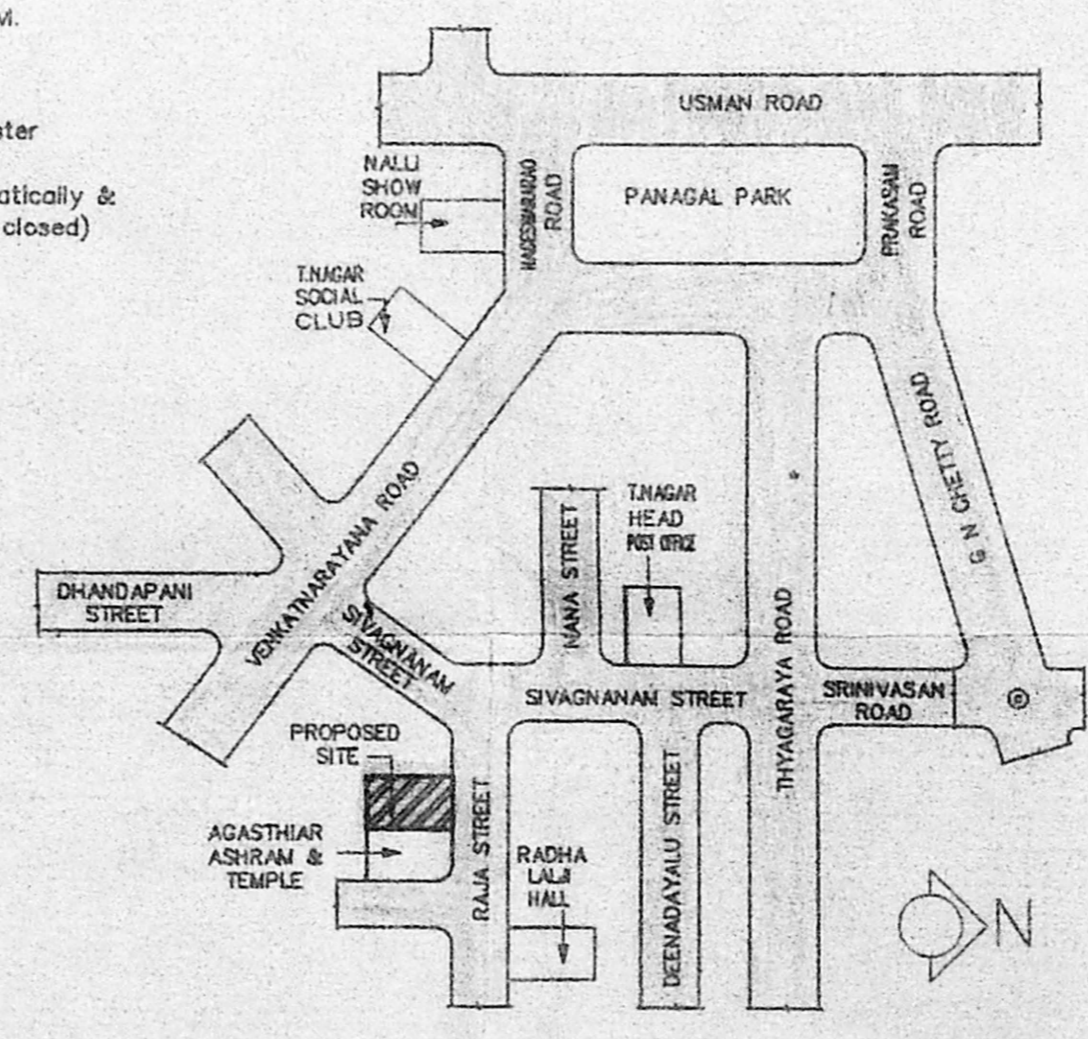

KEY PLAN  
 (NOT TO SCALE)

SPECIFICATION	
SL.NO	DESCRIPTION
1.	P.C.C. 1:4:8 IN FOUNDATION
2.	SAND FILLING IN FOUNDATION
3.	BRICK WORK IN C.M. 1:4
4.	R.C.C. WORK FOR SLABS, LINTLS & BEAMS Etc.
5.	PLASTERING IN C.M. 1:4 EXTERNAL & 1:4 INTERNAL
6.	MOSAIC TILED FLOORING
7.	WEATHERING COURSE OF BRICK, JELLY LIME CONC.
8.	CONCRETE BLOCK INFILL

CMDA (B)/PP No. 1  
 C.No. B/1/2759/96  
 27/1/97  
 D.P.

COLOUR INDEX					
PROPOSED CONSTRUCTION	○				
BOUNDARY OF SITE	○				
ROAD	○				
R.No	DATE	ZONE	REVISIONS	INITIAL	
2774	240 M	19-08-96	1 : 100	RAJAVENU VENUCOR2	R. Nanda Gopal
DRG NO.	DATE	SCALE	FILE	REV'DRN BY	CHKD BY

PROPOSED CONSTRUCTION  
 OF FLATS AT DOOR No. 7,  
 RAJA STREET, T.NAGAR,  
 MADRAS - 600 017.  
 S. No. : 106, 107, 110, 112, 113 & 114  
 R.S. No. : 6246,  
 BLOCK No. : 137  
 TALUK : MAMBALAM-GUINDY,  
 DIV. No. : 126 (NEW), 120 (OLD),  
 ZONE No. : VIII (NEW), VIII (OLD)  
 VILLAGE : T.NAGAR.

*POA Agent Signature*  
 POA AGENT

OWNER'S SIGNATURE  
*Owner Signature*  
 LICENSE No. 306/96-97  
 LICENSED SURVEYOR  
 SHEET No. 2/2