


SECOND FLOOR PLAN

B/211197/14233/3/97
 Planning Permit No
APPROVED
 SUBJECT TO THE CONDITIONS IN
 THIS ORDER
 No. B31/22992/14233/3/97
 FOR MEMBER
 CHENNAI METRO
 DEVELOPMENT AUTHORITY
 CHENNAI-600 008

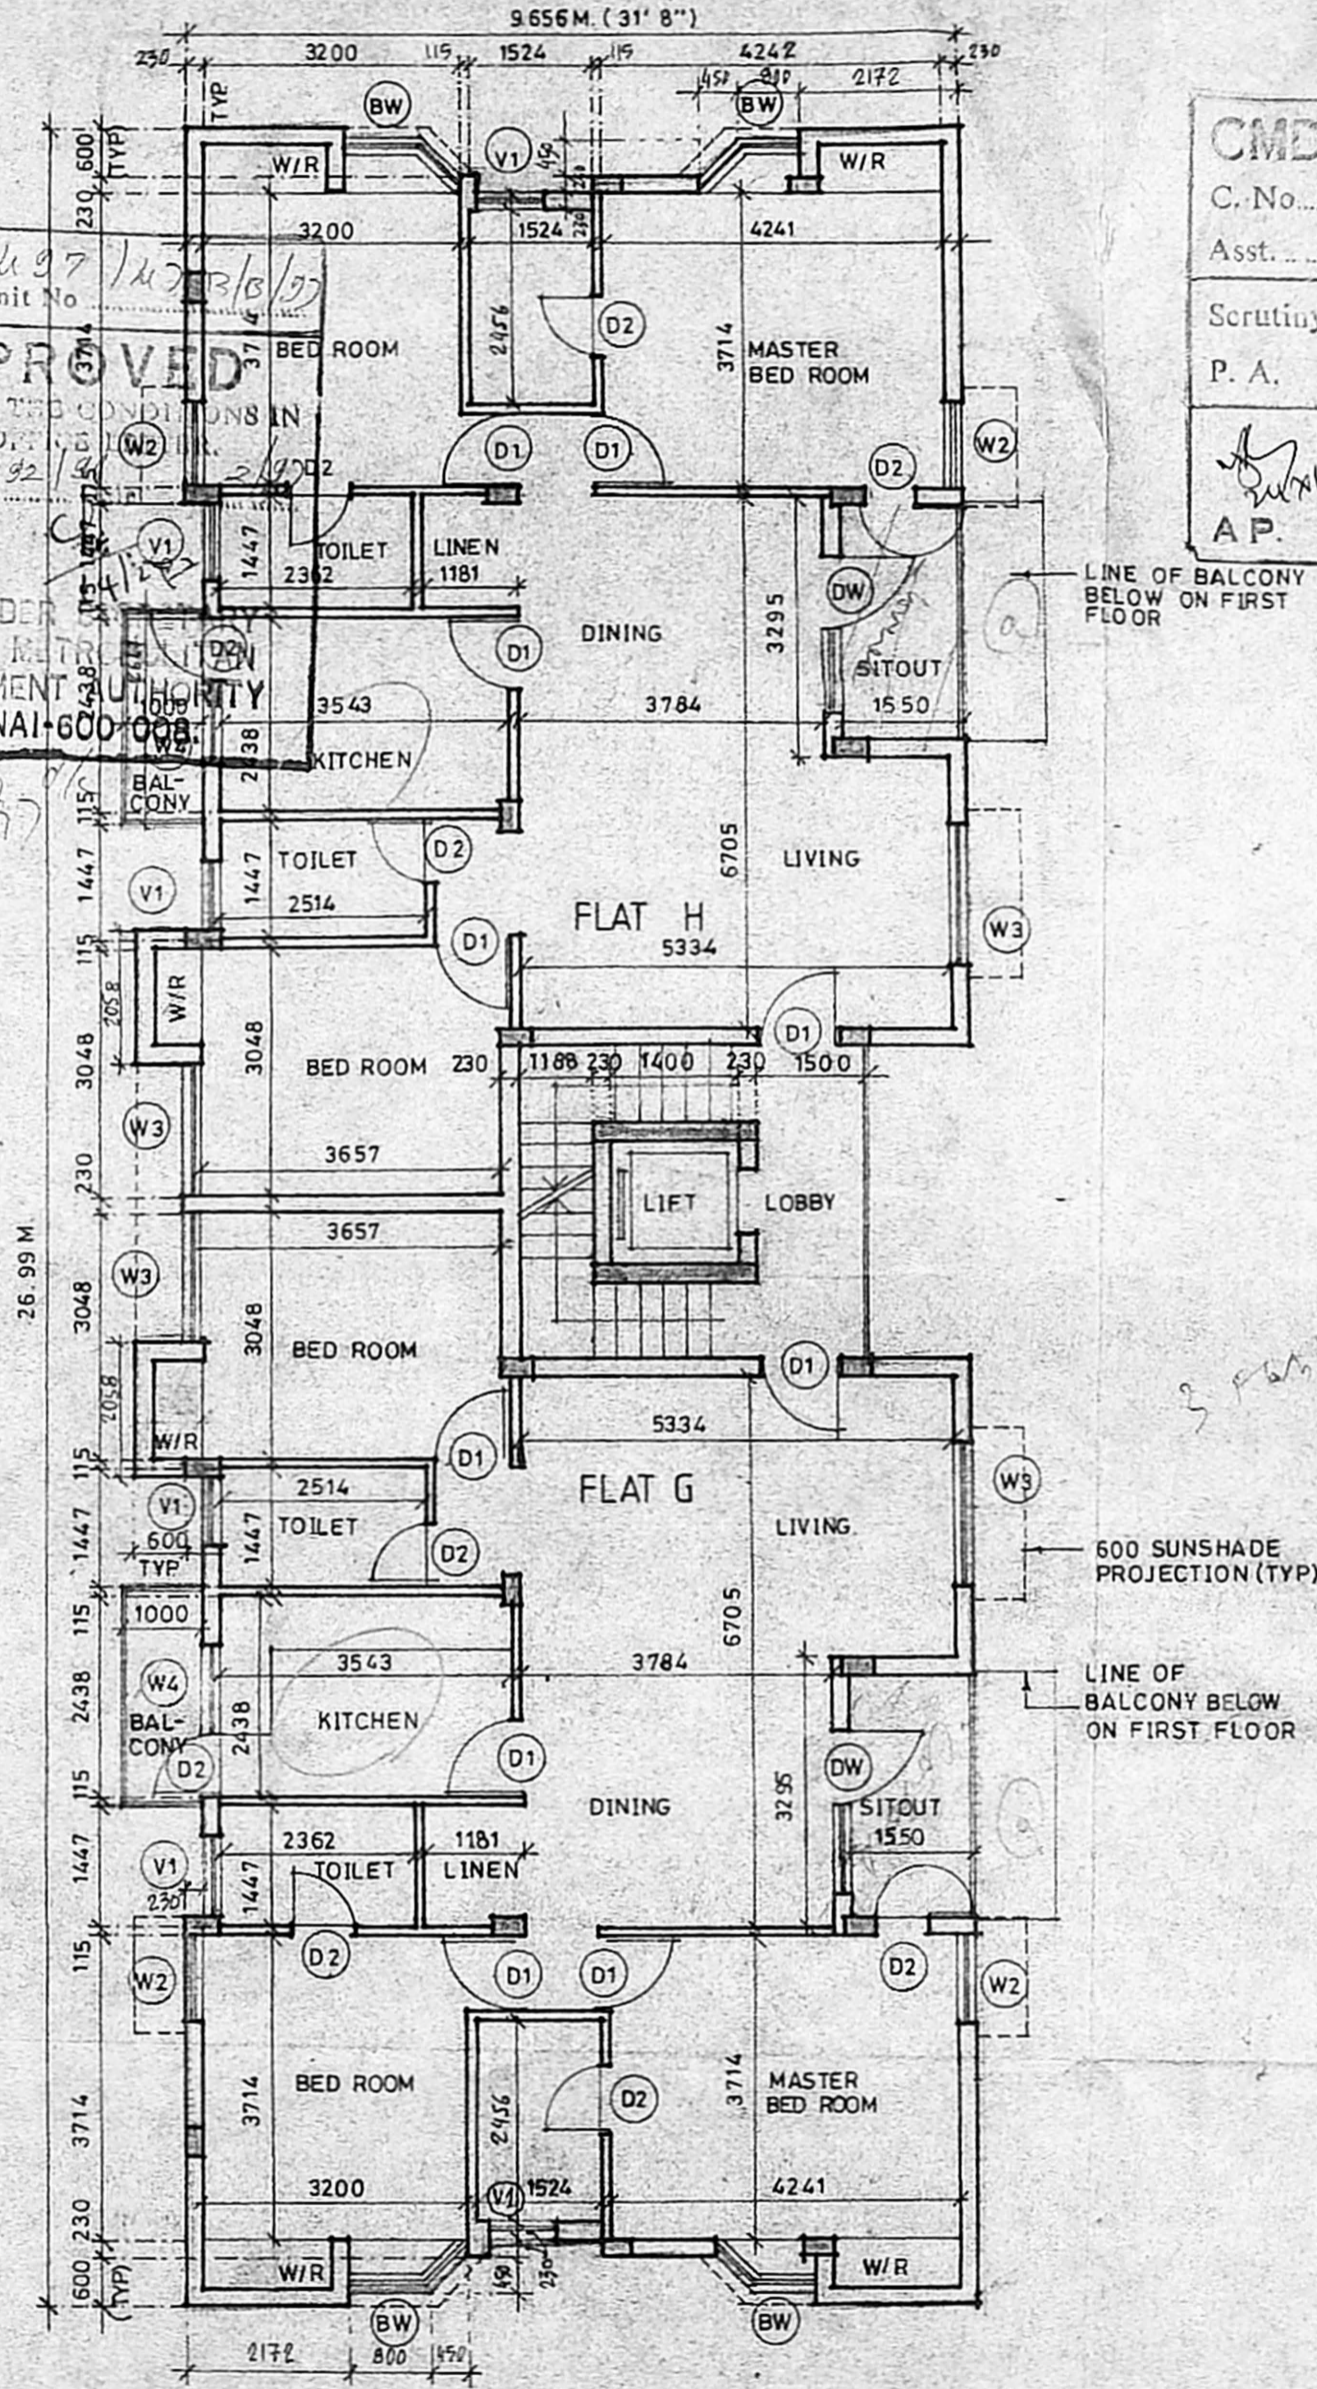

THIRD FLOOR PLAN

CMDA (B)/PP No. 1
 C.No. B1/22992/14233/3/97
 Asst. _____
 Scrutiny _____
 P. A. _____
 A.P. _____
 D.P. _____

Colour code:	PROPOSAL	ROAD
	SEWER LINE	DEMOLITIONS
	PLOT BOUNDARY	

Project:
PROPOSED APARTMENTS
 AT T. S. NO. 3 PREVIOUSLY S. NO. 96(PART) & 97(PART)
 BLOCK NO. 24(KODAMBAKKAM DIVISION)
 DOOR NO. 4, ASHOK NAGAR 1st AVENUE
 MADRAS-83

Owners: For SANMAR PROPERTIES AND INVESTMENTS LIMITED
 POA for Mrs. K. Sarathi and
 J. Manoj
 President
 (P. VISWANATHAN)

Licensed surveyor:
 J. IYER
 ARCHITECTURE INCORPORATED
 V. SWANATH BHASKER & IYER
 Flat No. 3 Saradha Apartments
 6, Gopal Krishna Road
 T. Nagar, Madras-600 017

AUTHORITIES OF APPROVAL DRAWING.

Architects	Date	Drg.no.
VARSHA PRADEEP	26.7.96	101
17 Agasthya Nagar, Kilpauk, Madras-10.	Drawn: Varsha	
	Scale: 1:100	
	Rev	