




ELEVATION

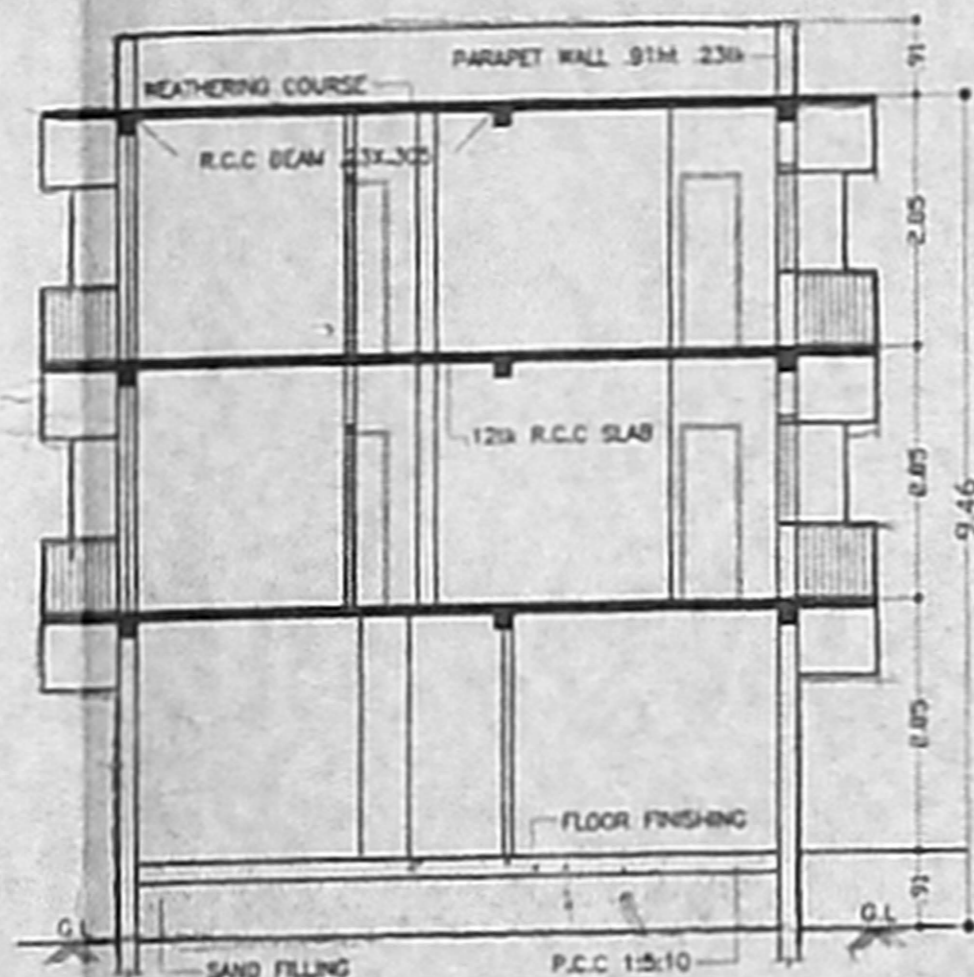


SECTION ON AA

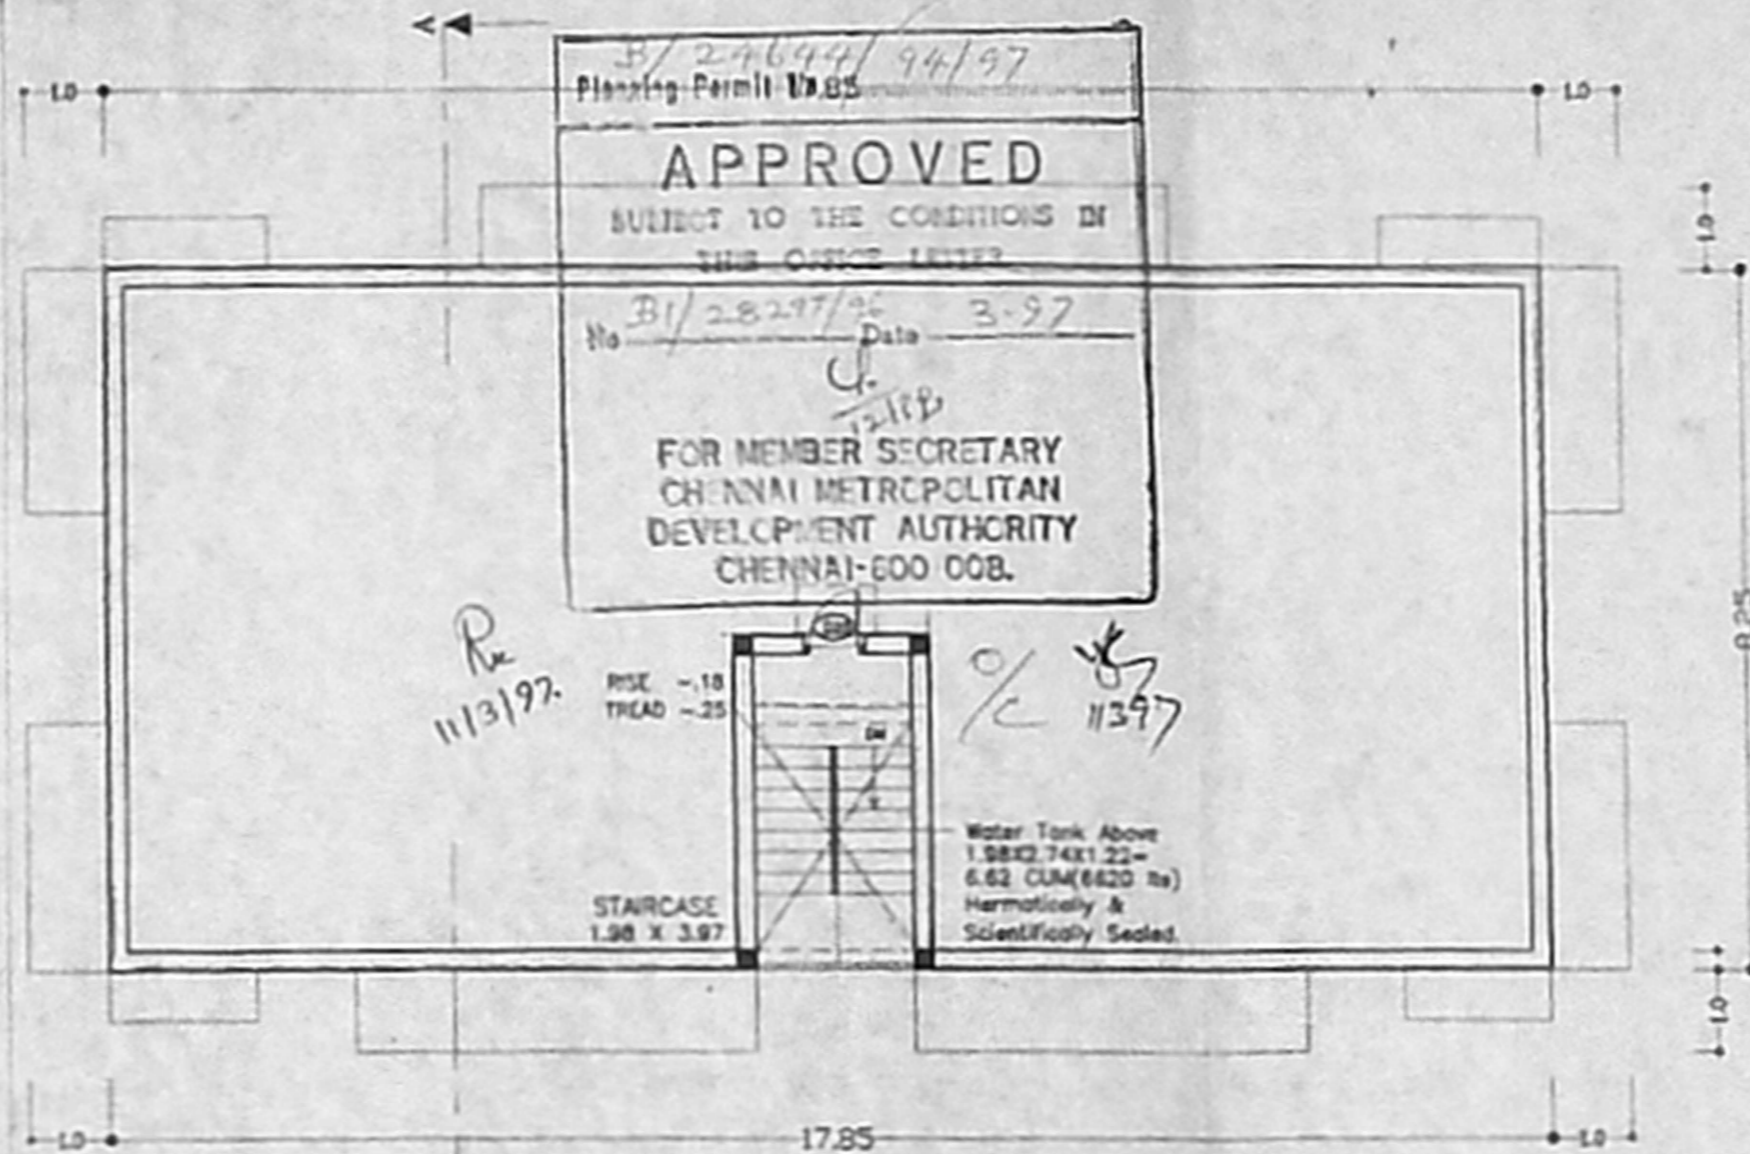


TERRACE FLOOR PLAN

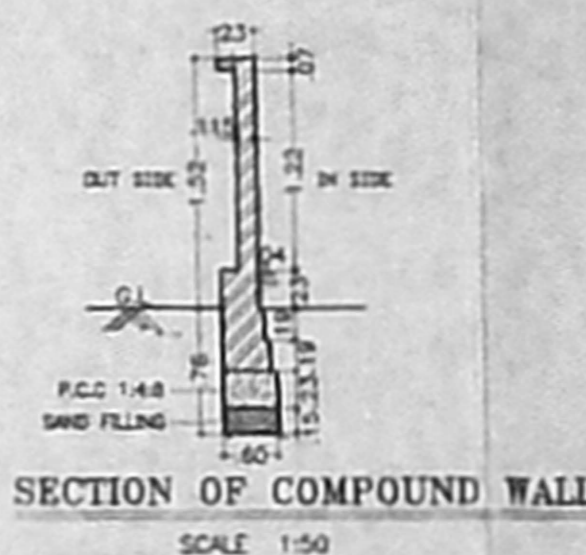


SECTION OF COMPOUND WALL
SCALE 1:50

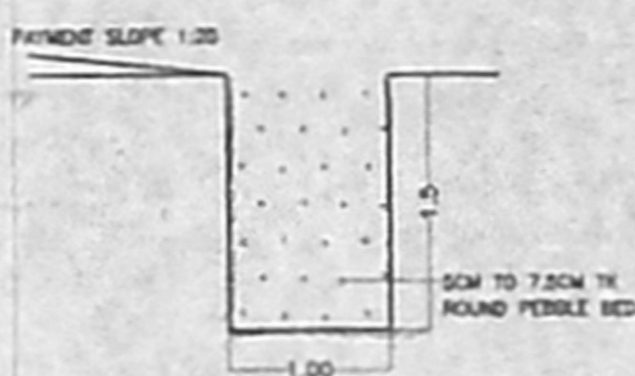


SECTION OF RAIN WATER CONSERVATION PIT
SCALE 1:50

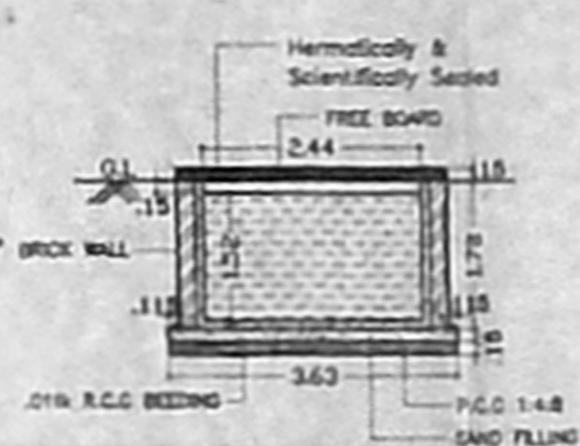


SECTION OF SUMP
SCALE 1:100

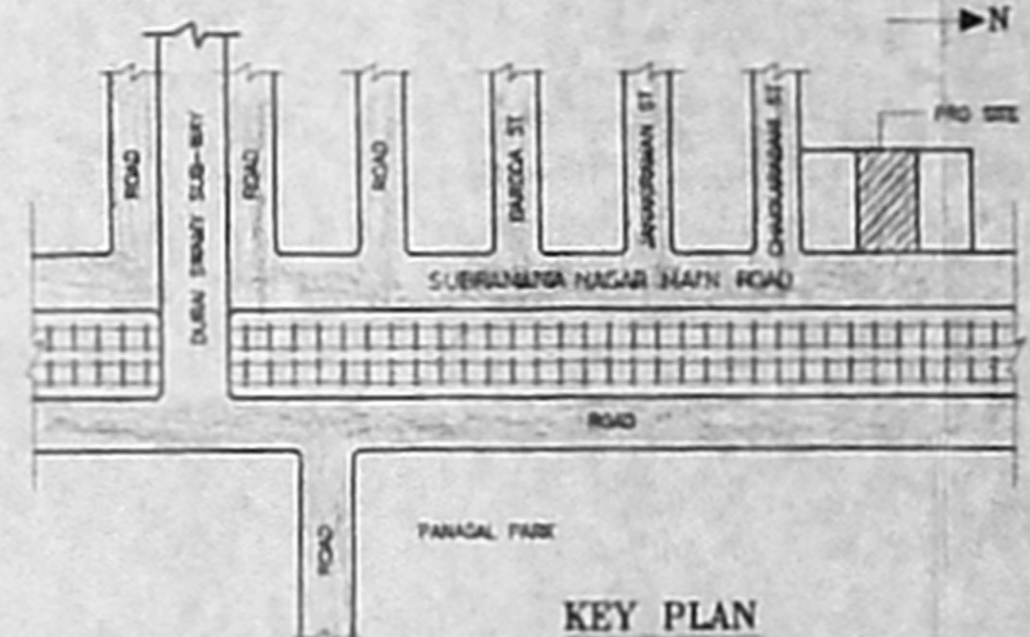


KEY PLAN
SCALE N.T.S.

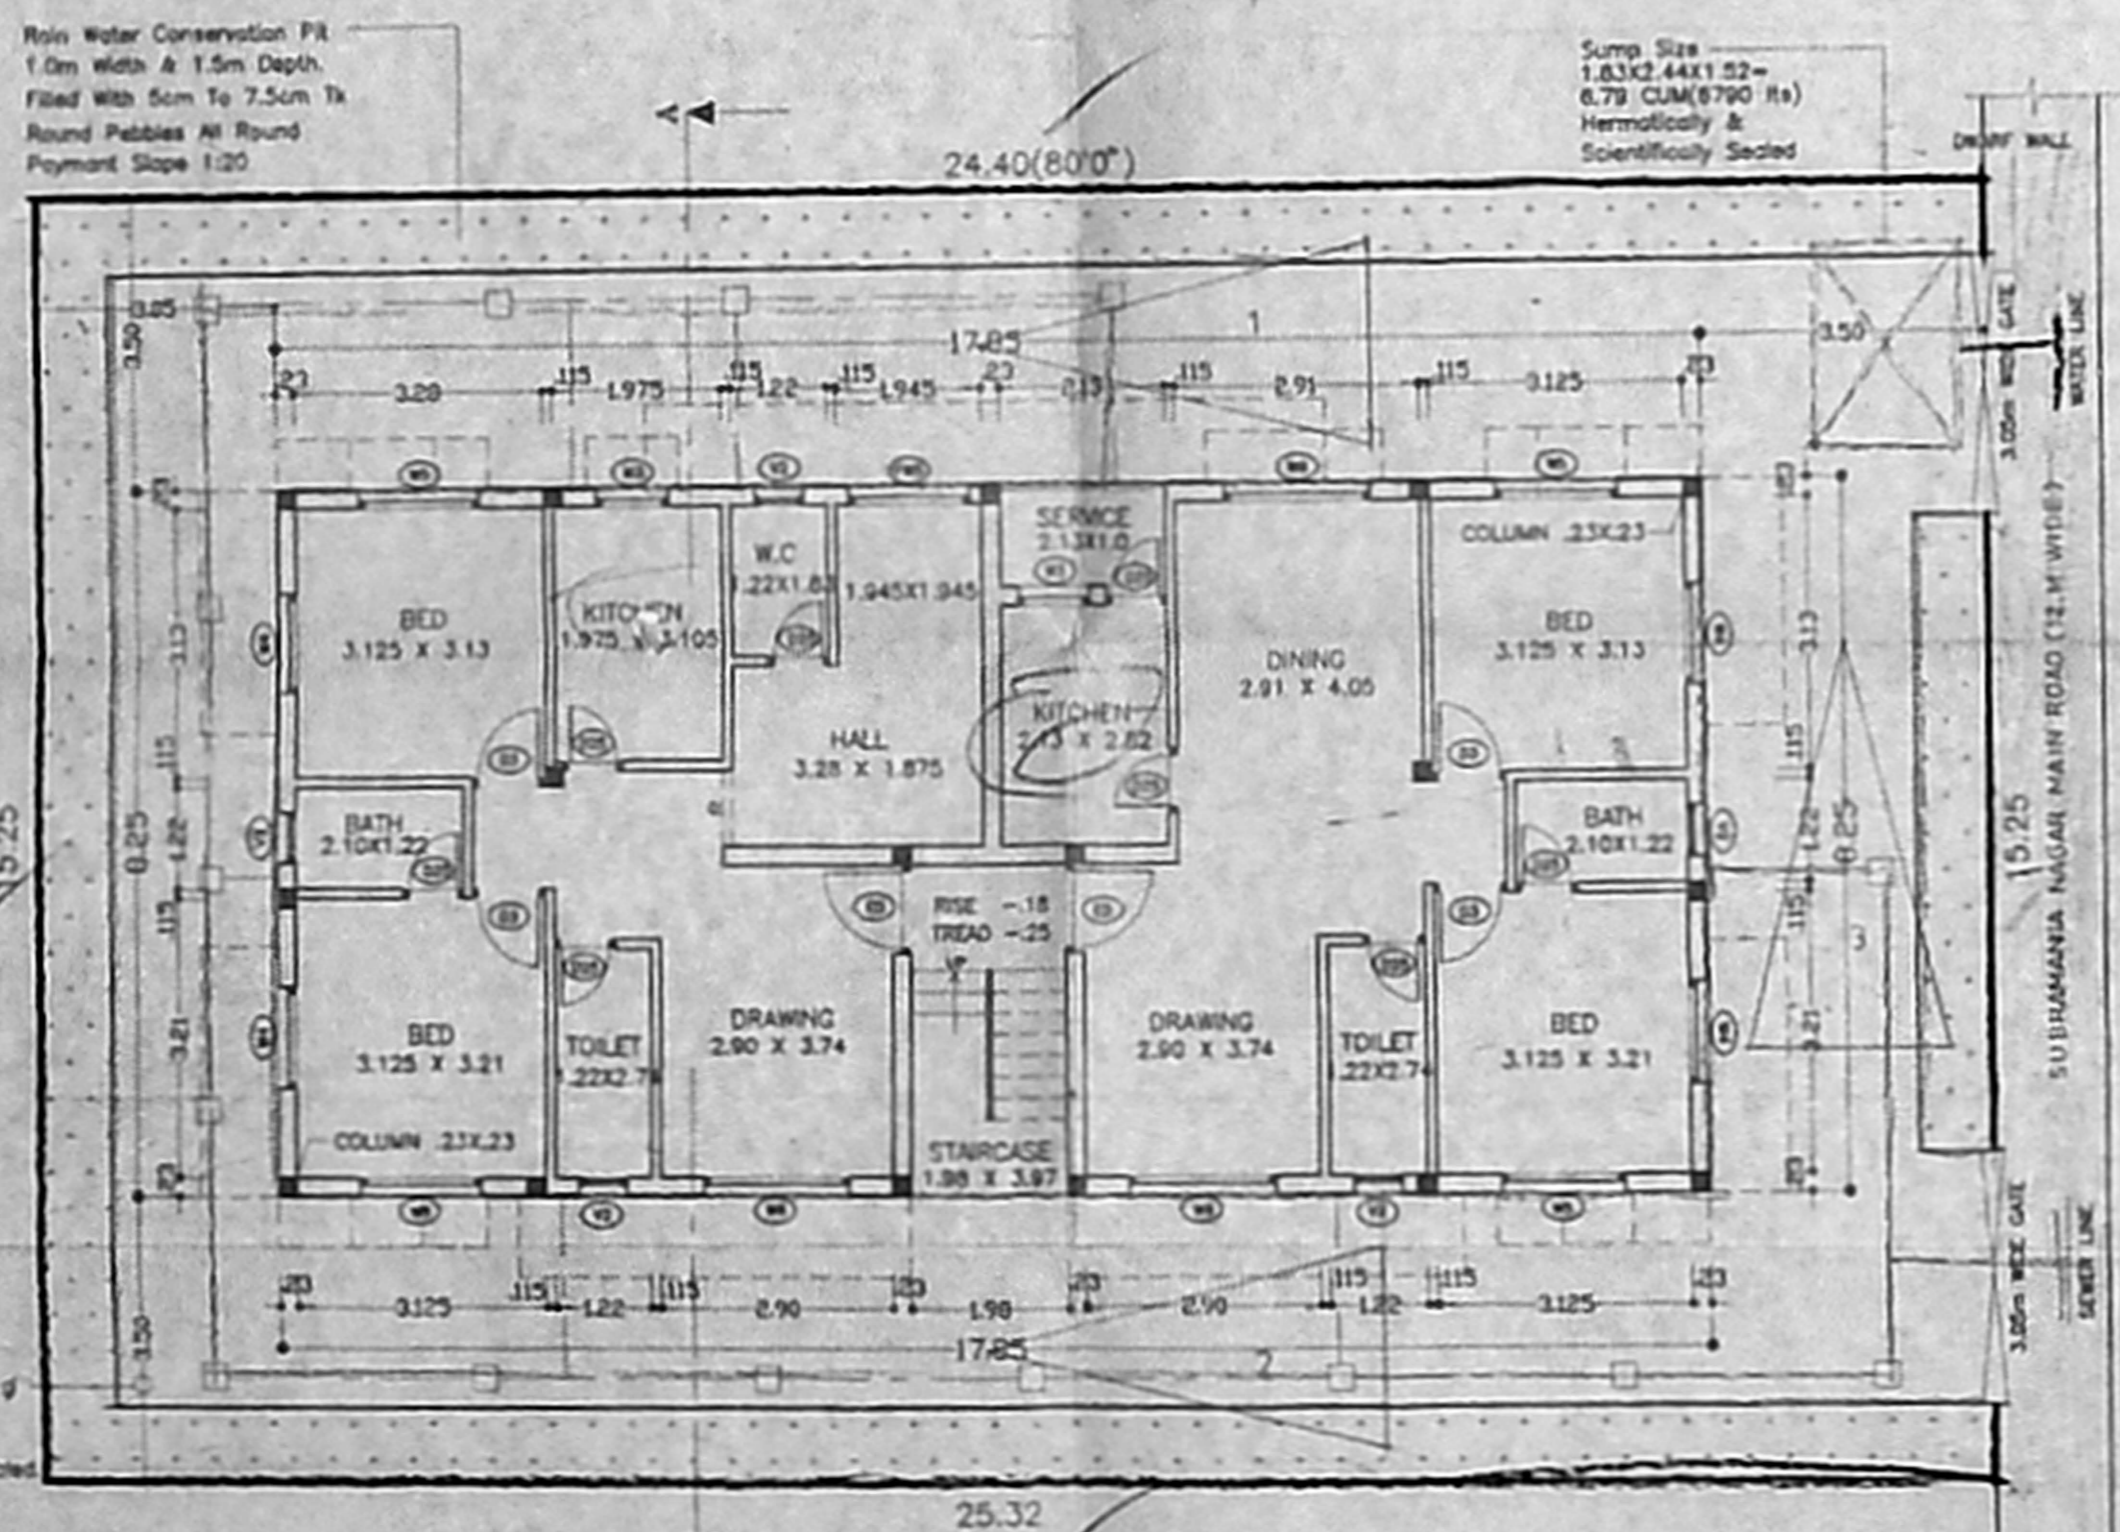


SITE CUM GROUND FLOOR PLAN

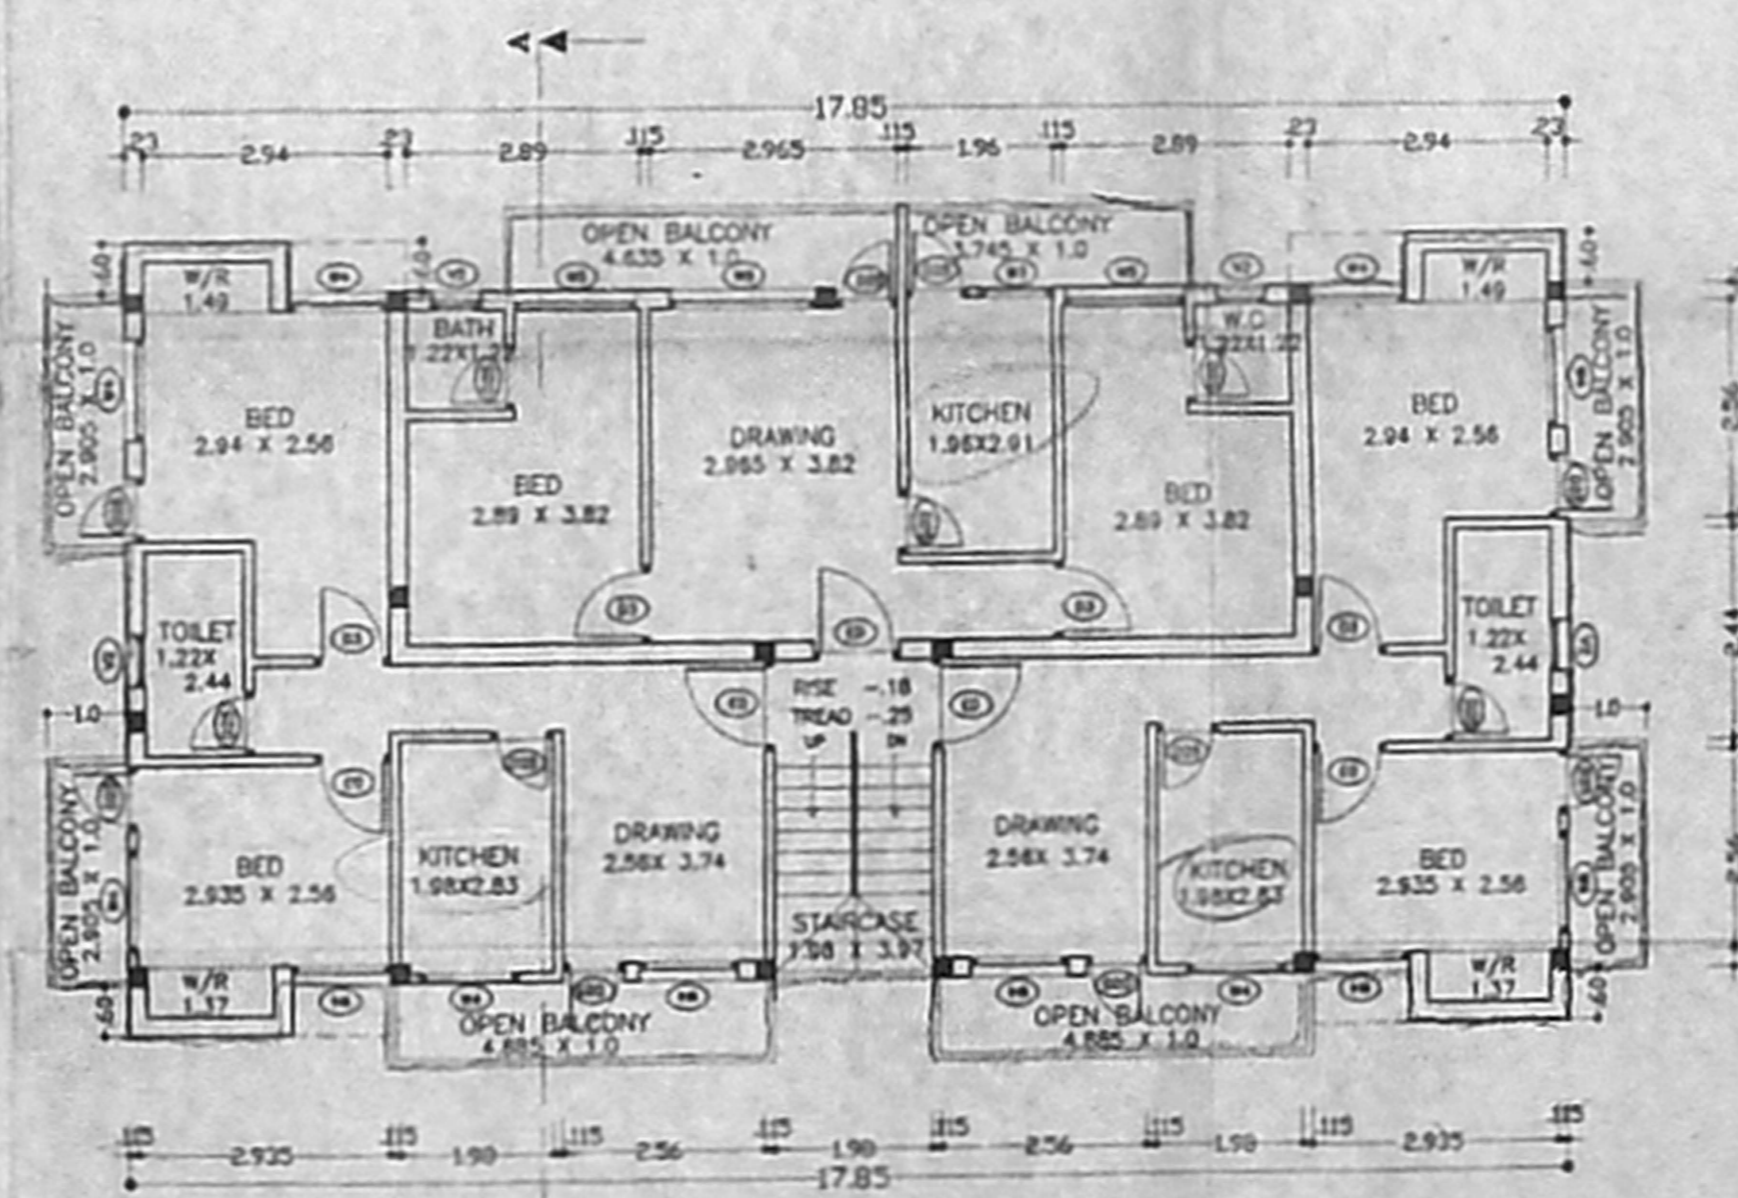

TYPICAL FLOOR PLAN
(FIRST & SECOND FLOOR)

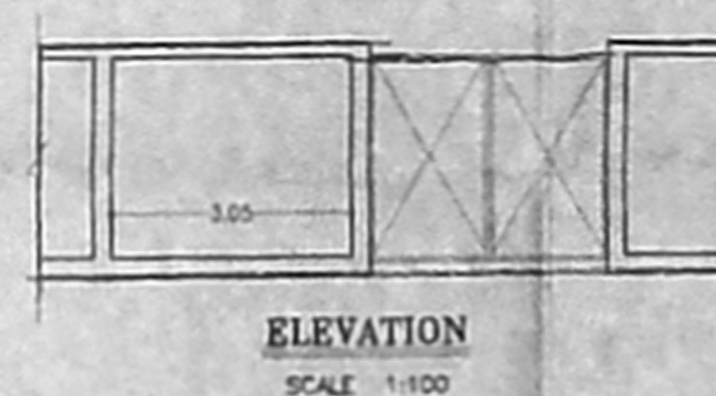

ELEVATION
SCALE 1:100

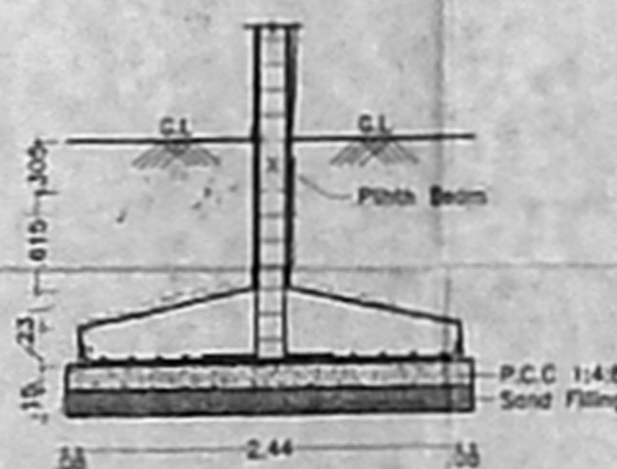

COLUMN DETAILS
SCALE 1:50

SCHEDULE OF JOINERY

ED - DOOR	1.00 X 2.13
ODS - DOOR	1.00 X 2.13
ODS - DOOR	1.00 X 2.13
FD6 - FRENCH DOOR	1.83 X 2.13
O - OPENING	0.91 X 2.13
W6 - WINDOW	1.83 X 1.22
W5 - WINDOW	1.37 X 1.22
W4 - WINDOW	1.37 X 1.22
W3 - WINDOW	0.91 X 1.22
V2 - VENTILATOR	0.91 X 0.60

AREA STATEMENT

1. PLOT AREA	378.72 sqm
2. GROUND FLOOR AREA	147.26 sqm
3. FIRST FLOOR AREA	181.69 sqm
4. SECOND FLOOR AREA	181.69 sqm
5. TOTAL FLOOR AREA	510.64 sqm
6. ALLOWABLE F.S.I(1.5)	568.08 sqm
7. PROVIDED F.S.I	1.35 Times
8. PLOT COVERAGE	48%
9. CAR PARKING	3 NOS (2.5 X 5.0)

AREA NOT INCLUDED IN F.S.I

1. OVER HEAD ROOM AREA	2.44X4.2=10.25 sqm
2. OVER HEAD WATERTANK AREA	2.44X3.2=7.81 sqm

COLOUR INDEX

PROPOSED	SEWER LINE
BOUNDARY	WATER LINE
ROAD	

R. DATE : 07.10.96 SCALE : 1:100
DRN BY : J.S. CHD BY : A.G.S.

PROPOSED BUILDING IN DOOR NO-2,
SUBRAMANIA NAGAR MAIN ROAD,
KODAMBAKKAM, MADRAS - 24.
BLOCK NO. 49. R.S.NO. 14/33.

OWNER

S. Mahalingam

POWER AGENT

ARCHITECT

A. G. SRINIVASAN
ARCHITECT
LICENSED SURVEYOR CLASS I NO. 65
11, EAST ROAD, WEST C.I.T. NAGAR,
MADRAS - 600 035.