



Planning Permit No. 21729/1974
APPROVED
 SUBJECT TO THE CONDITIONS IN THIS OFFICE LETTER.
 No. 21729/1974 Date 25/11/74
 FOR MEMBER SECRETARY
 MADRAS METROPOLITAN
 DEVELOPMENT AUTHORITY
 MADRAS - 600 008.


LIFT MACHINE ROOM TO A SIZE OF

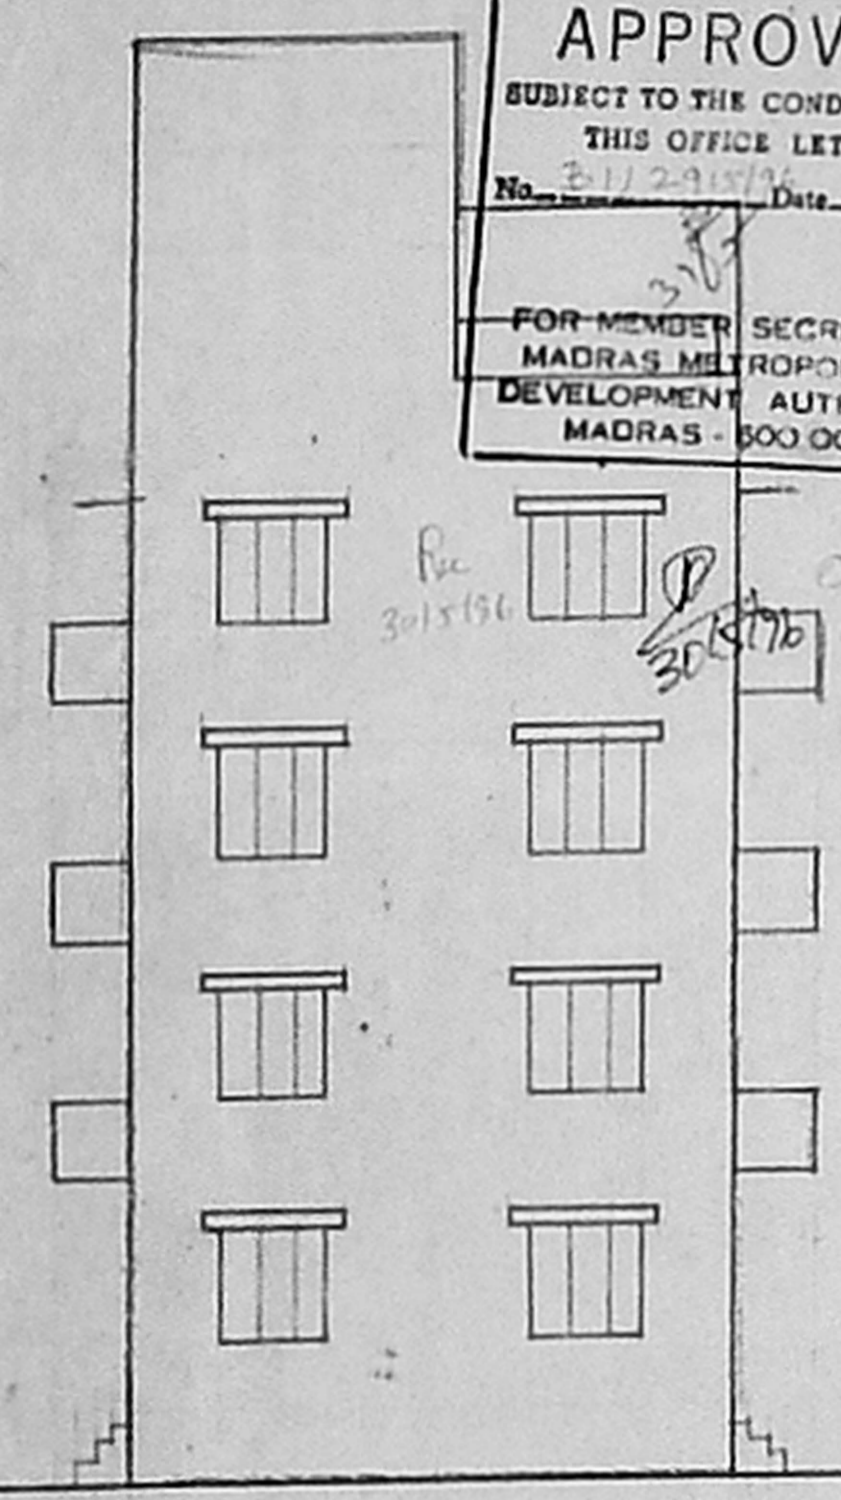


ELEVATION

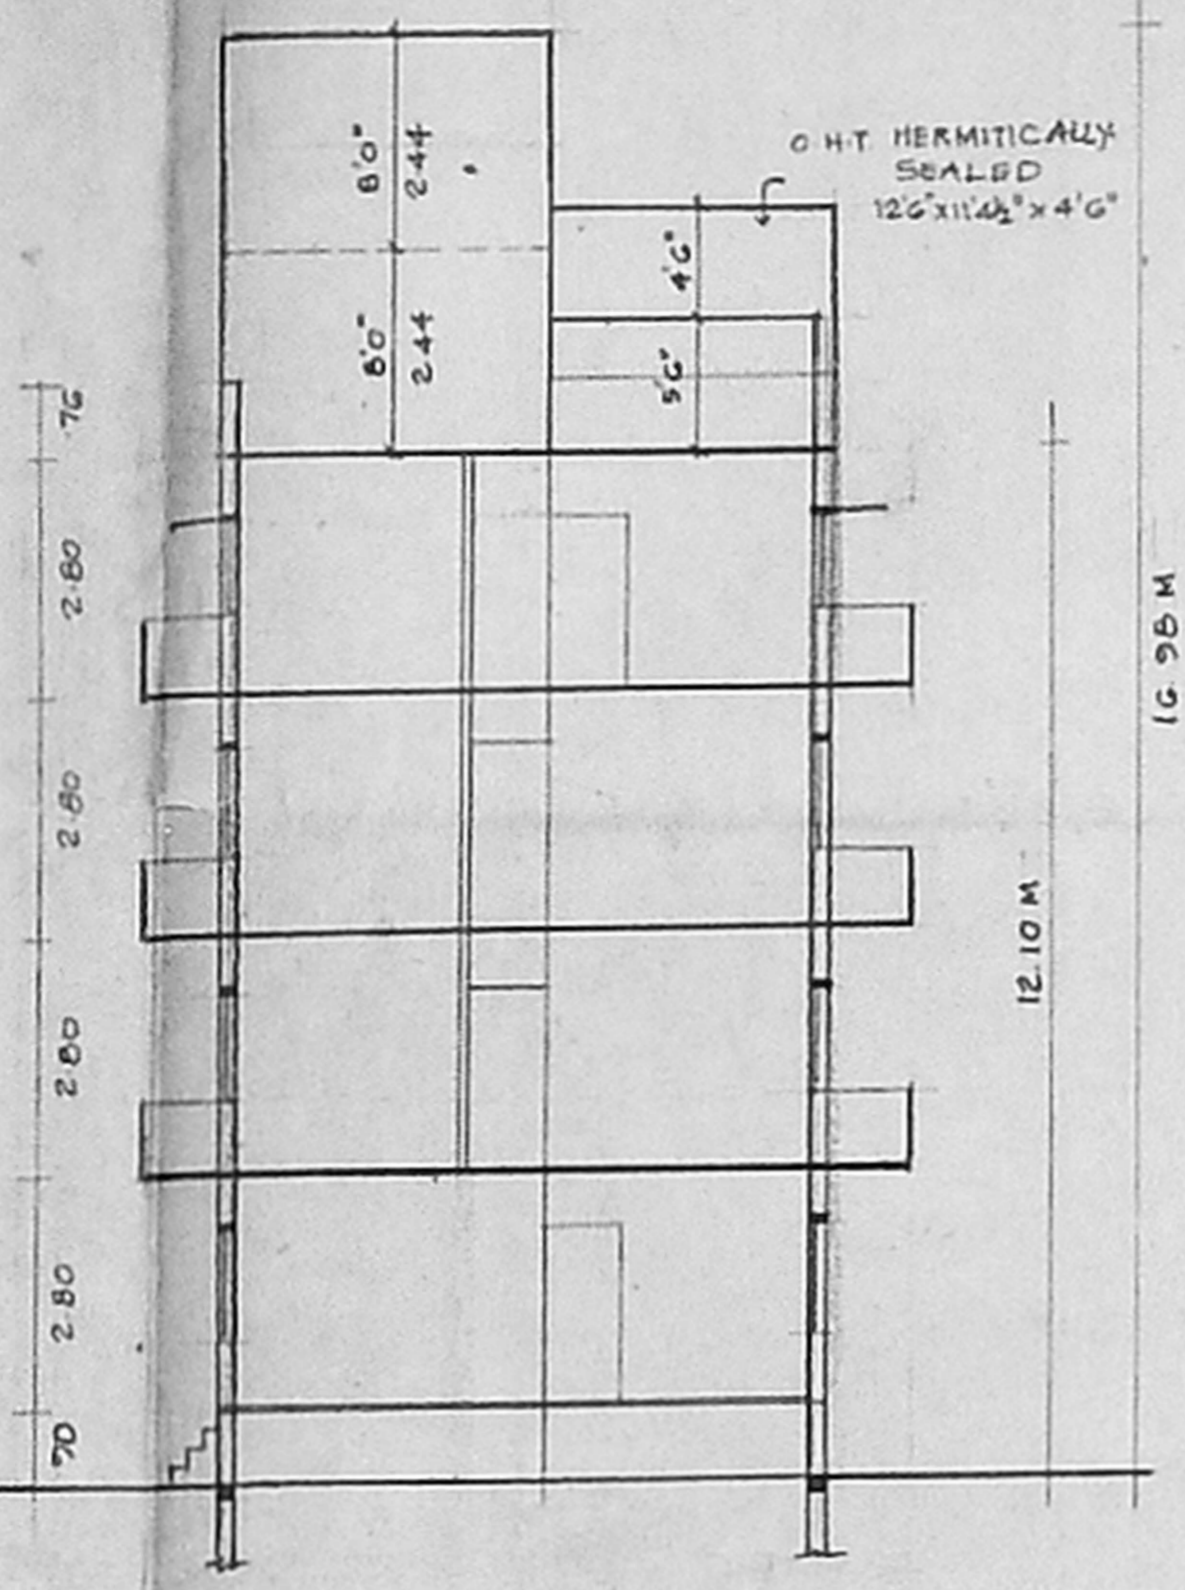


SECTION ON 'AB'

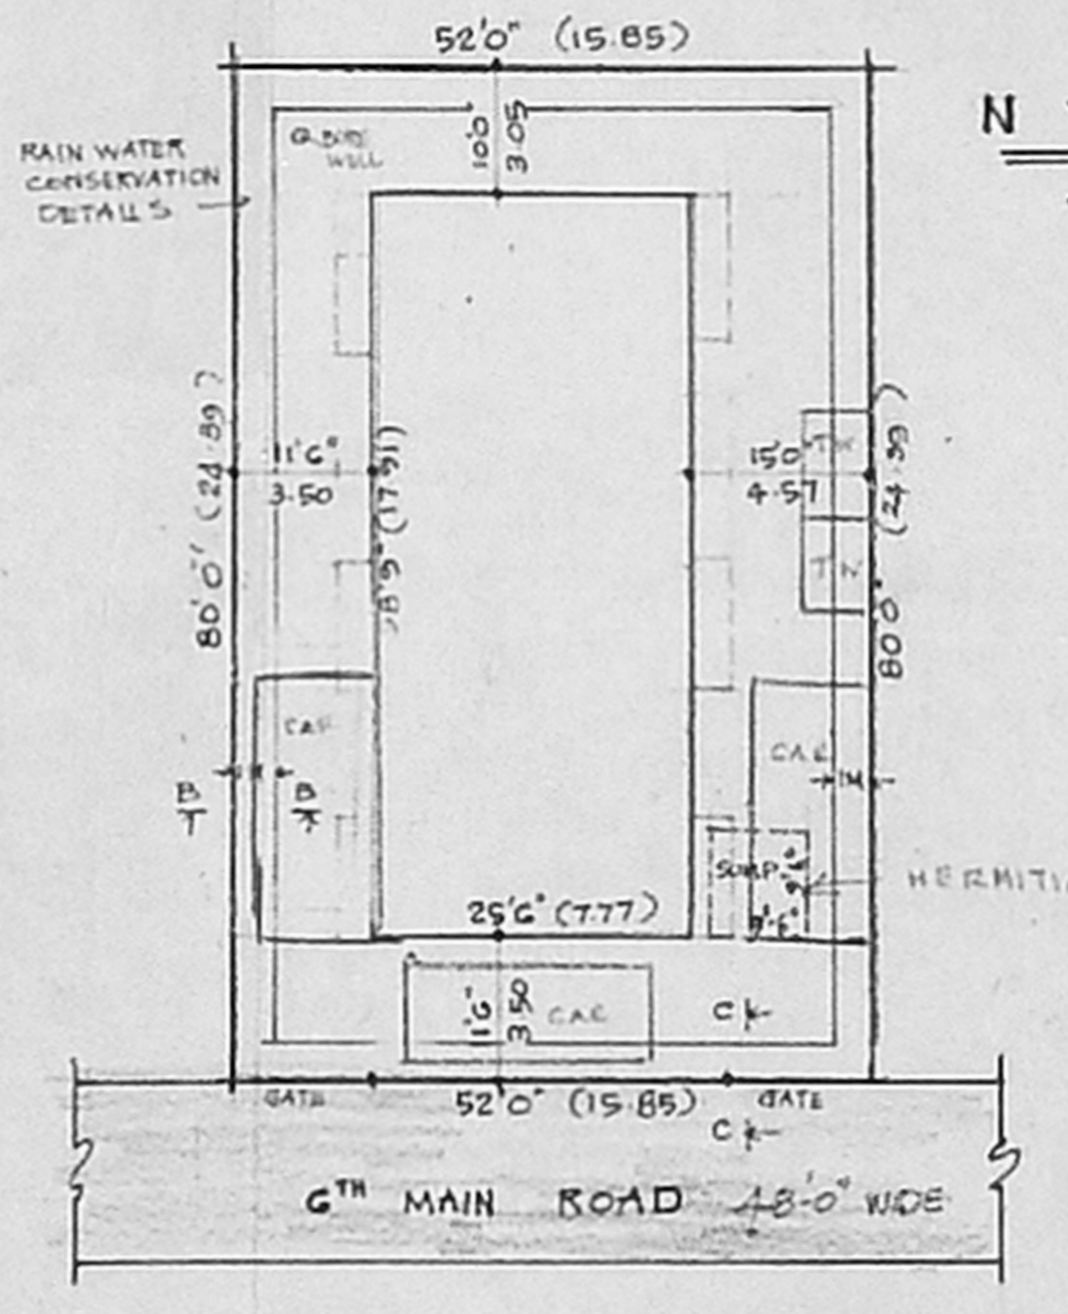


SITE PLAN SCALE 1:160 (1:200)

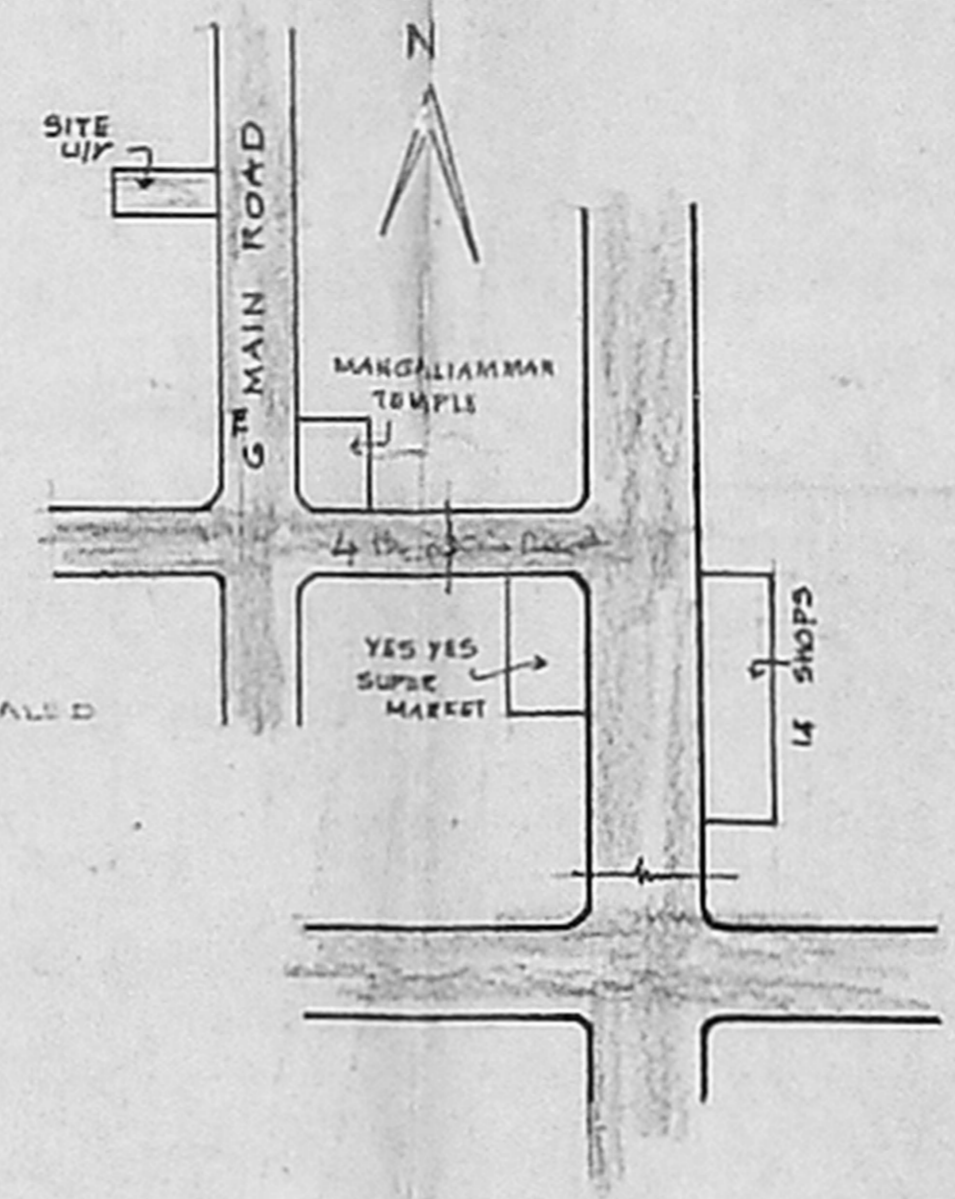


KEY PLAN (NTS)

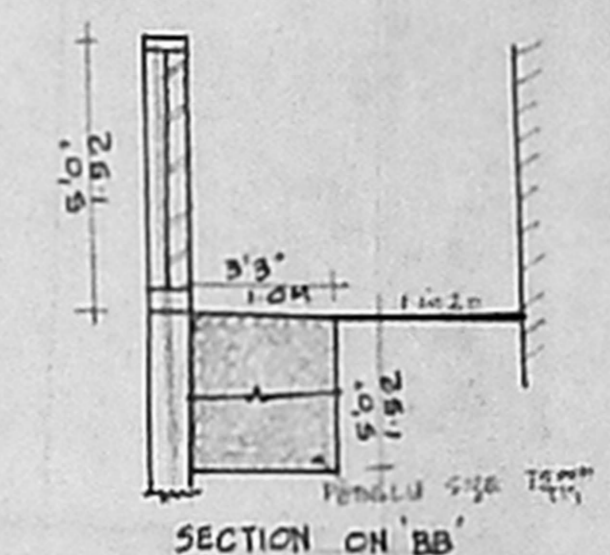


SECTION ON BB

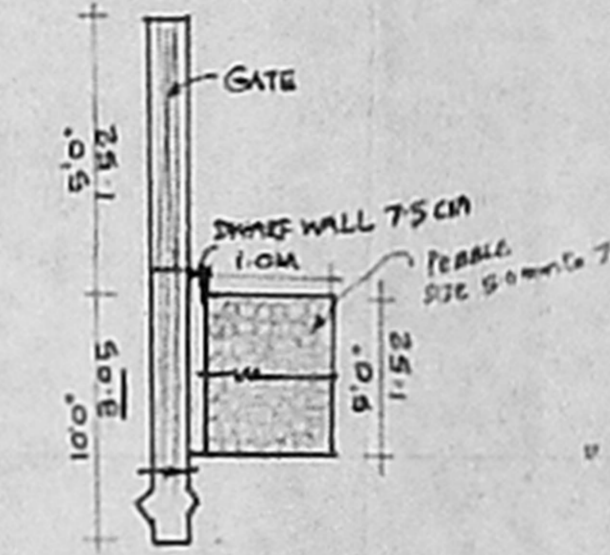

SECTION ON 'CC' DETAILS OF RAIN WATER CONSERVATION.

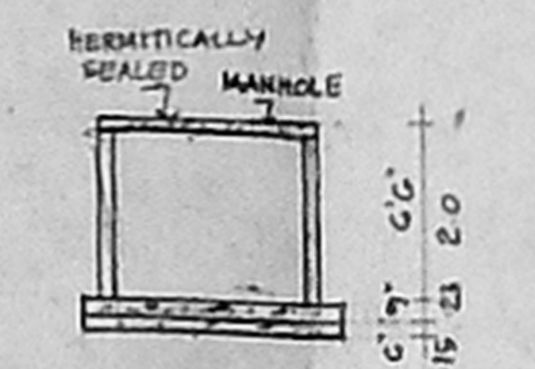

SECTION ON DD

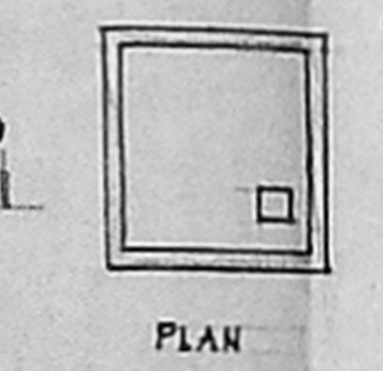

DETAILS OF SUMP



SPECIFICATIONS

FOUNDATIONS AND LEVELLING COURSE ARE IN 1:4 MIX. BRICK WORKS ARE IN C.M. 1:5 MIX. R.C.C. WORKS IN 1:2:4 MIX. CEILING AND FLOOR FINISHING ARE IN 1:3 MIX. PLASTERING WORK IN G.M. 1:4 MIX. WEATHERING COURSE WITH TWO LAYERS OF FLAT TILES LAID IN C.M. 1:4 MIX. COLOUR WASHING FOR THE WALLS.

Revised Plan
 D. 27.5.74

JOINERIES

D DOOR	33' x 70'	100 x 213
D1 DOOR	30' x 70'	71 x 213
D2 DOOR	27' x 70'	72 x 213
W WINDOW	45' x 46'	137 x 137
W1 WINDOW	30' x 46'	91 x 137
V VENTILATOR	24' x 20'	70 x 61
V1 VENTILATOR	30' x 30'	91 x 132

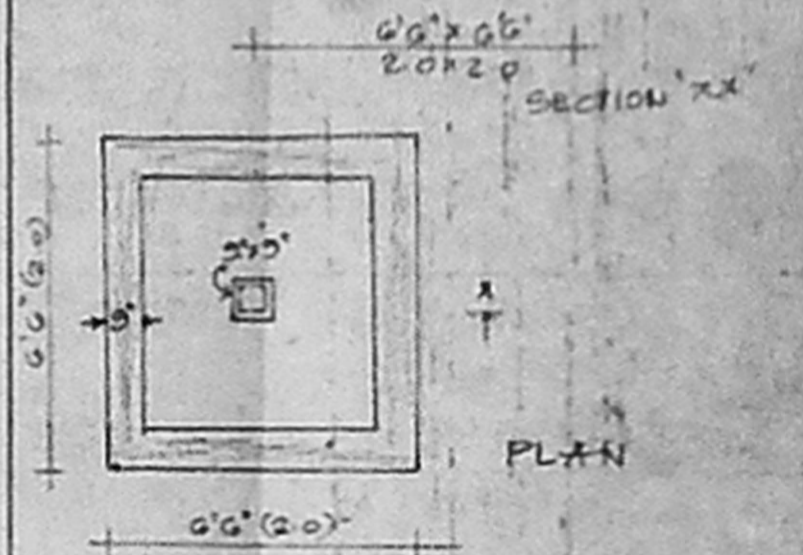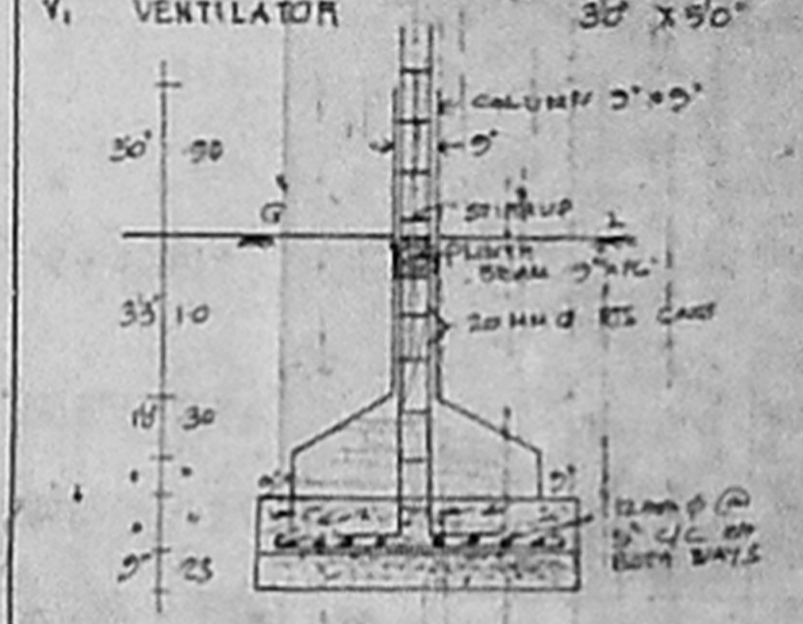

REFERENCE :


- PROPOSAL
- ROADS
- SITE BOUNDARY LINE

PLOT AREA	413 SQFT	387.03 M ²
FLOOR AREA	142013 SQFT	13210 M ²
IF	105844 SQFT	9840 M ²
SF	105844 SQFT	9840 M ²
TF	105844 SQFT	9840 M ²
FSC	147	COVERAGES 40%


OWNER'S SIGNATURE

S. Durairamian
 S DURAIRAMIAN
 BE AM 151 FIV FII Arch.
 Chartered Engineer, Valuer, Industrial Consultant
 Registered Architect, Electrical Engineer &
 Licensed Surveyor, Government of Madras
 14 St. Vincent Street, Garden, Coimbatore 641
 MADRAS 600 010 Ph. No. 612653 OFF 602730


LICENSED SURVEYOR

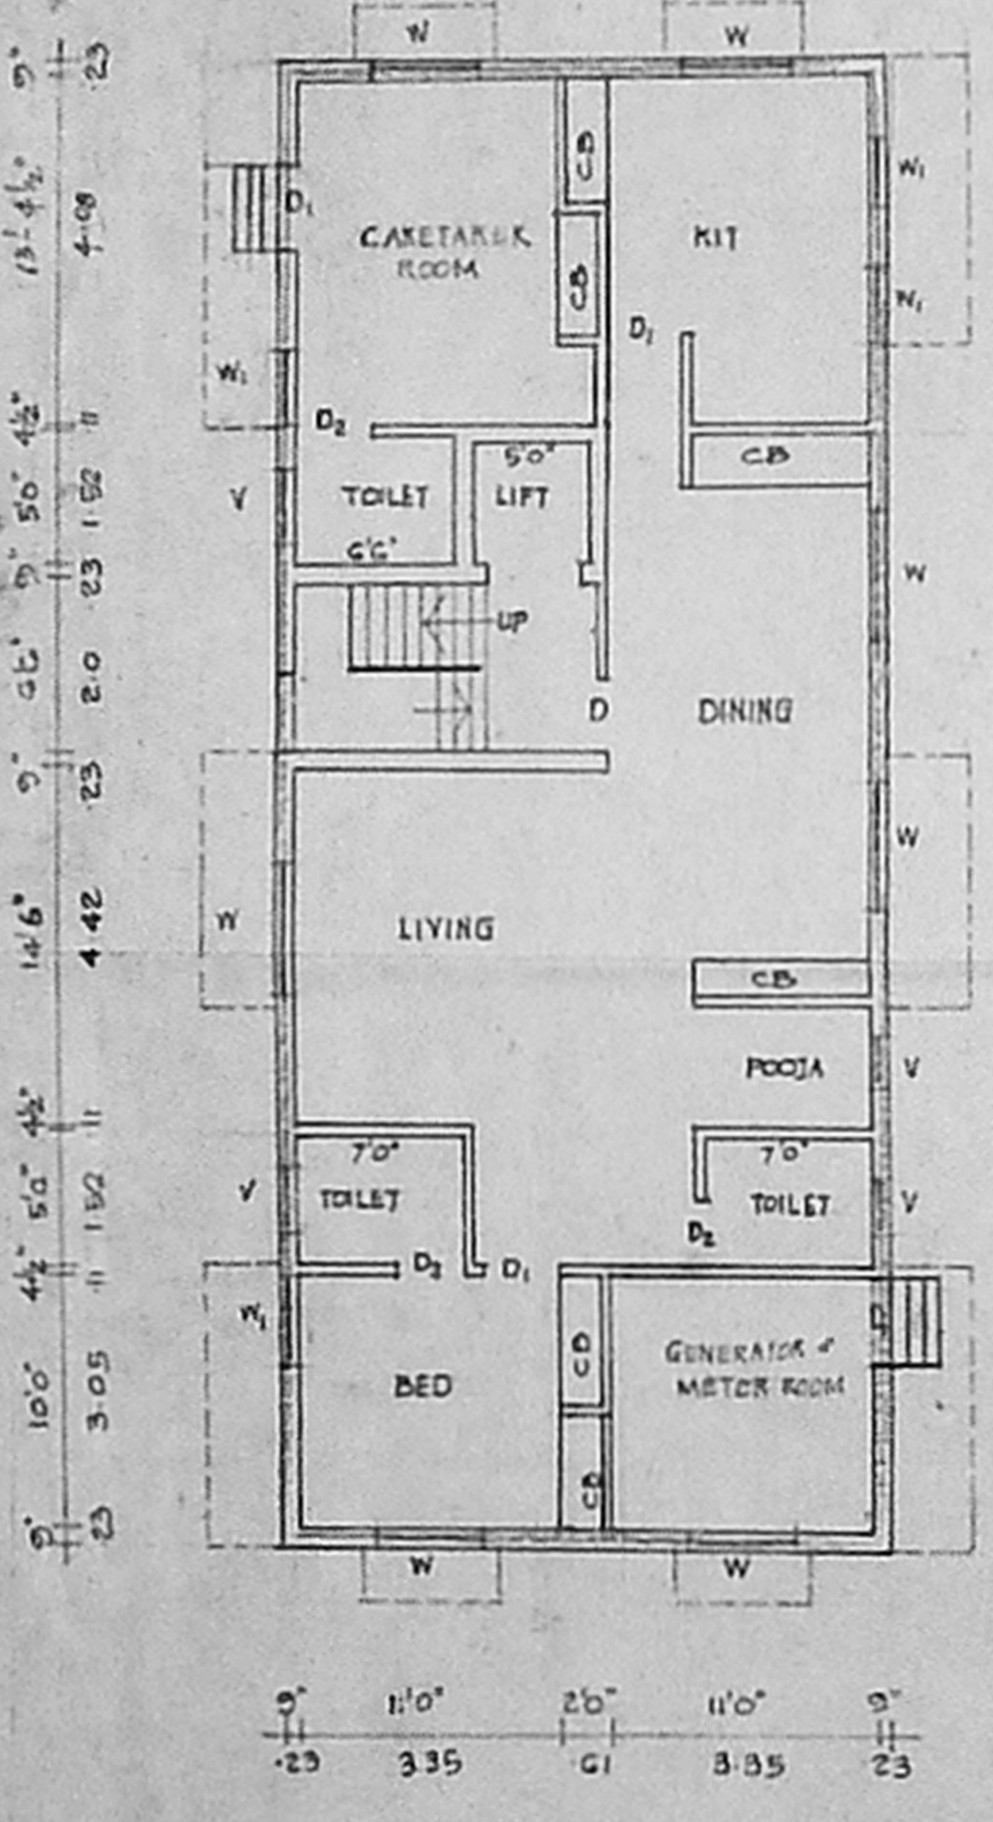


GROUND FLOOR PLAN

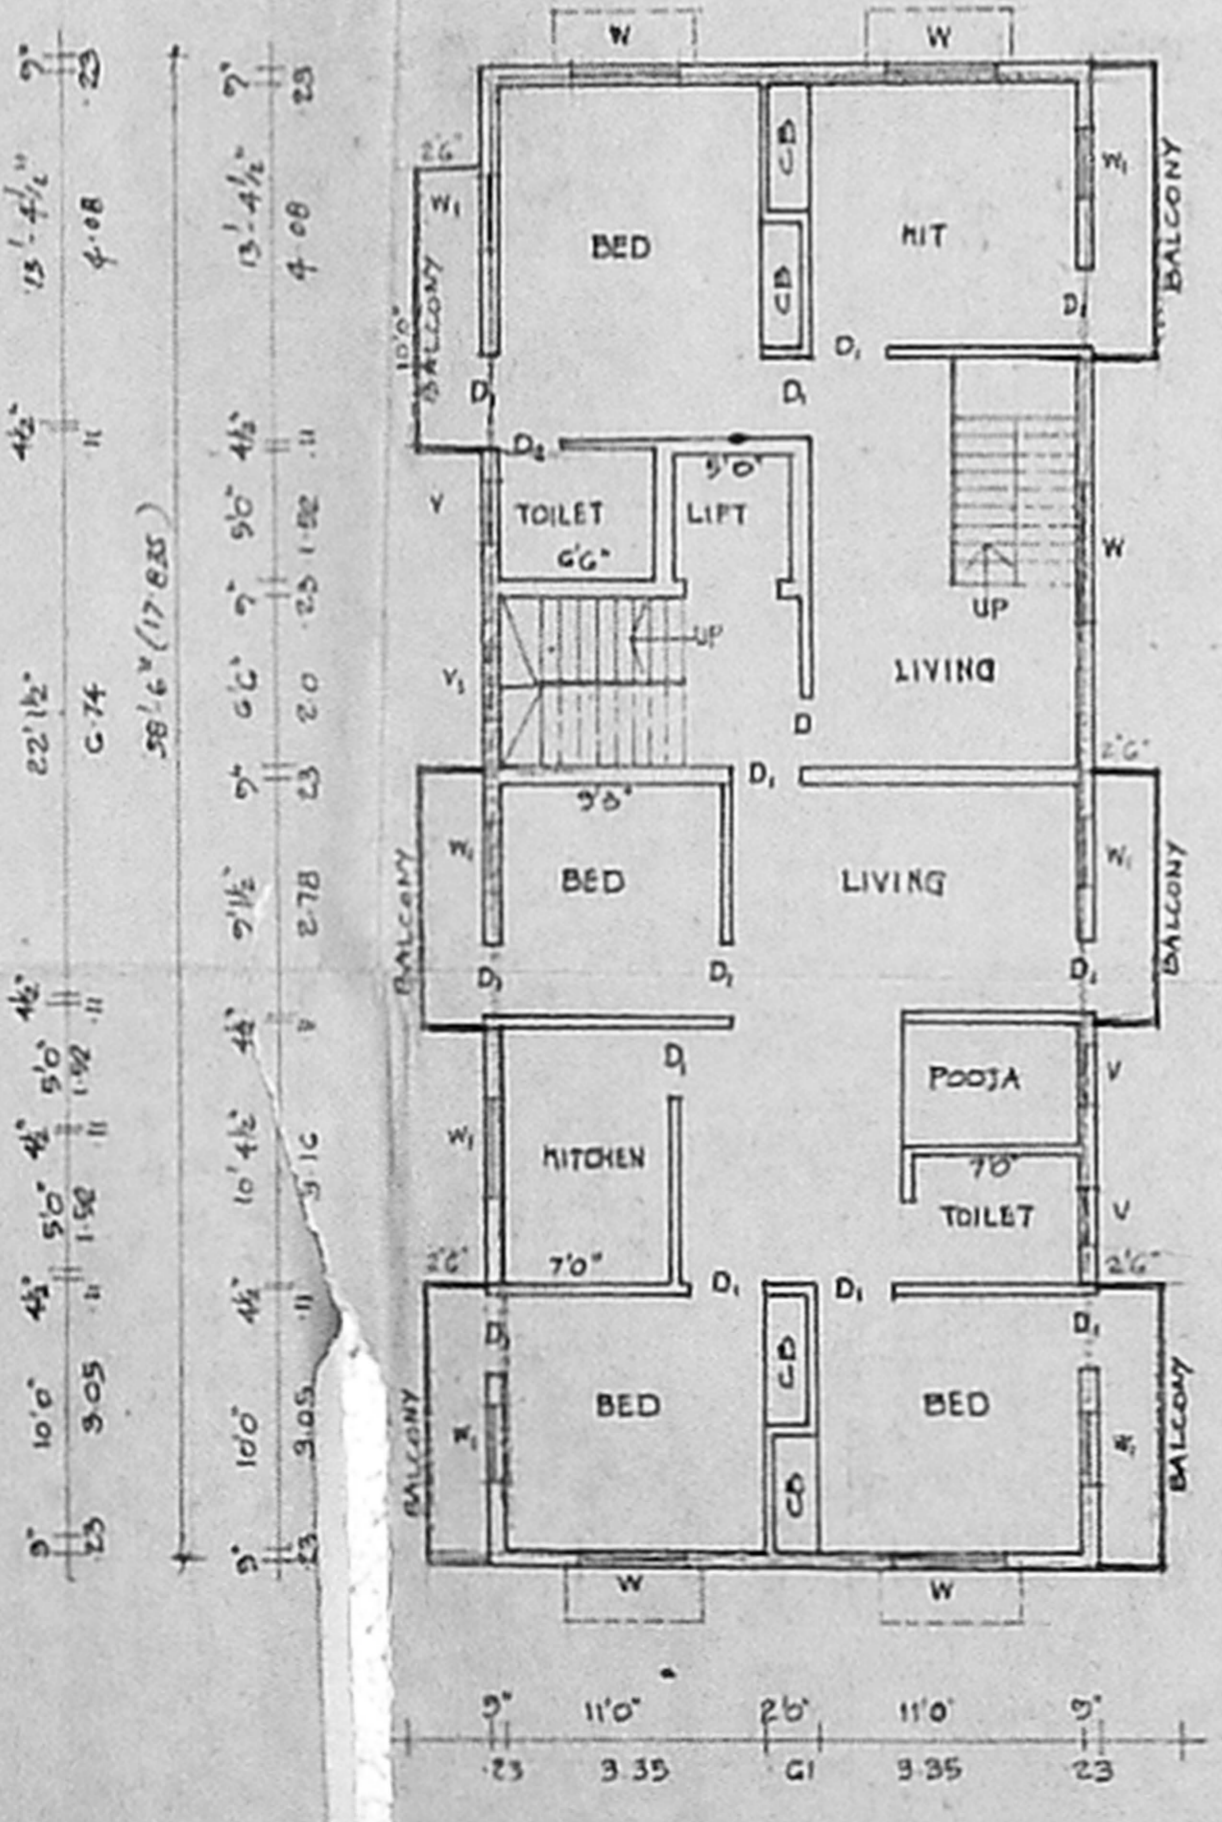


FIRST FLOOR PLAN

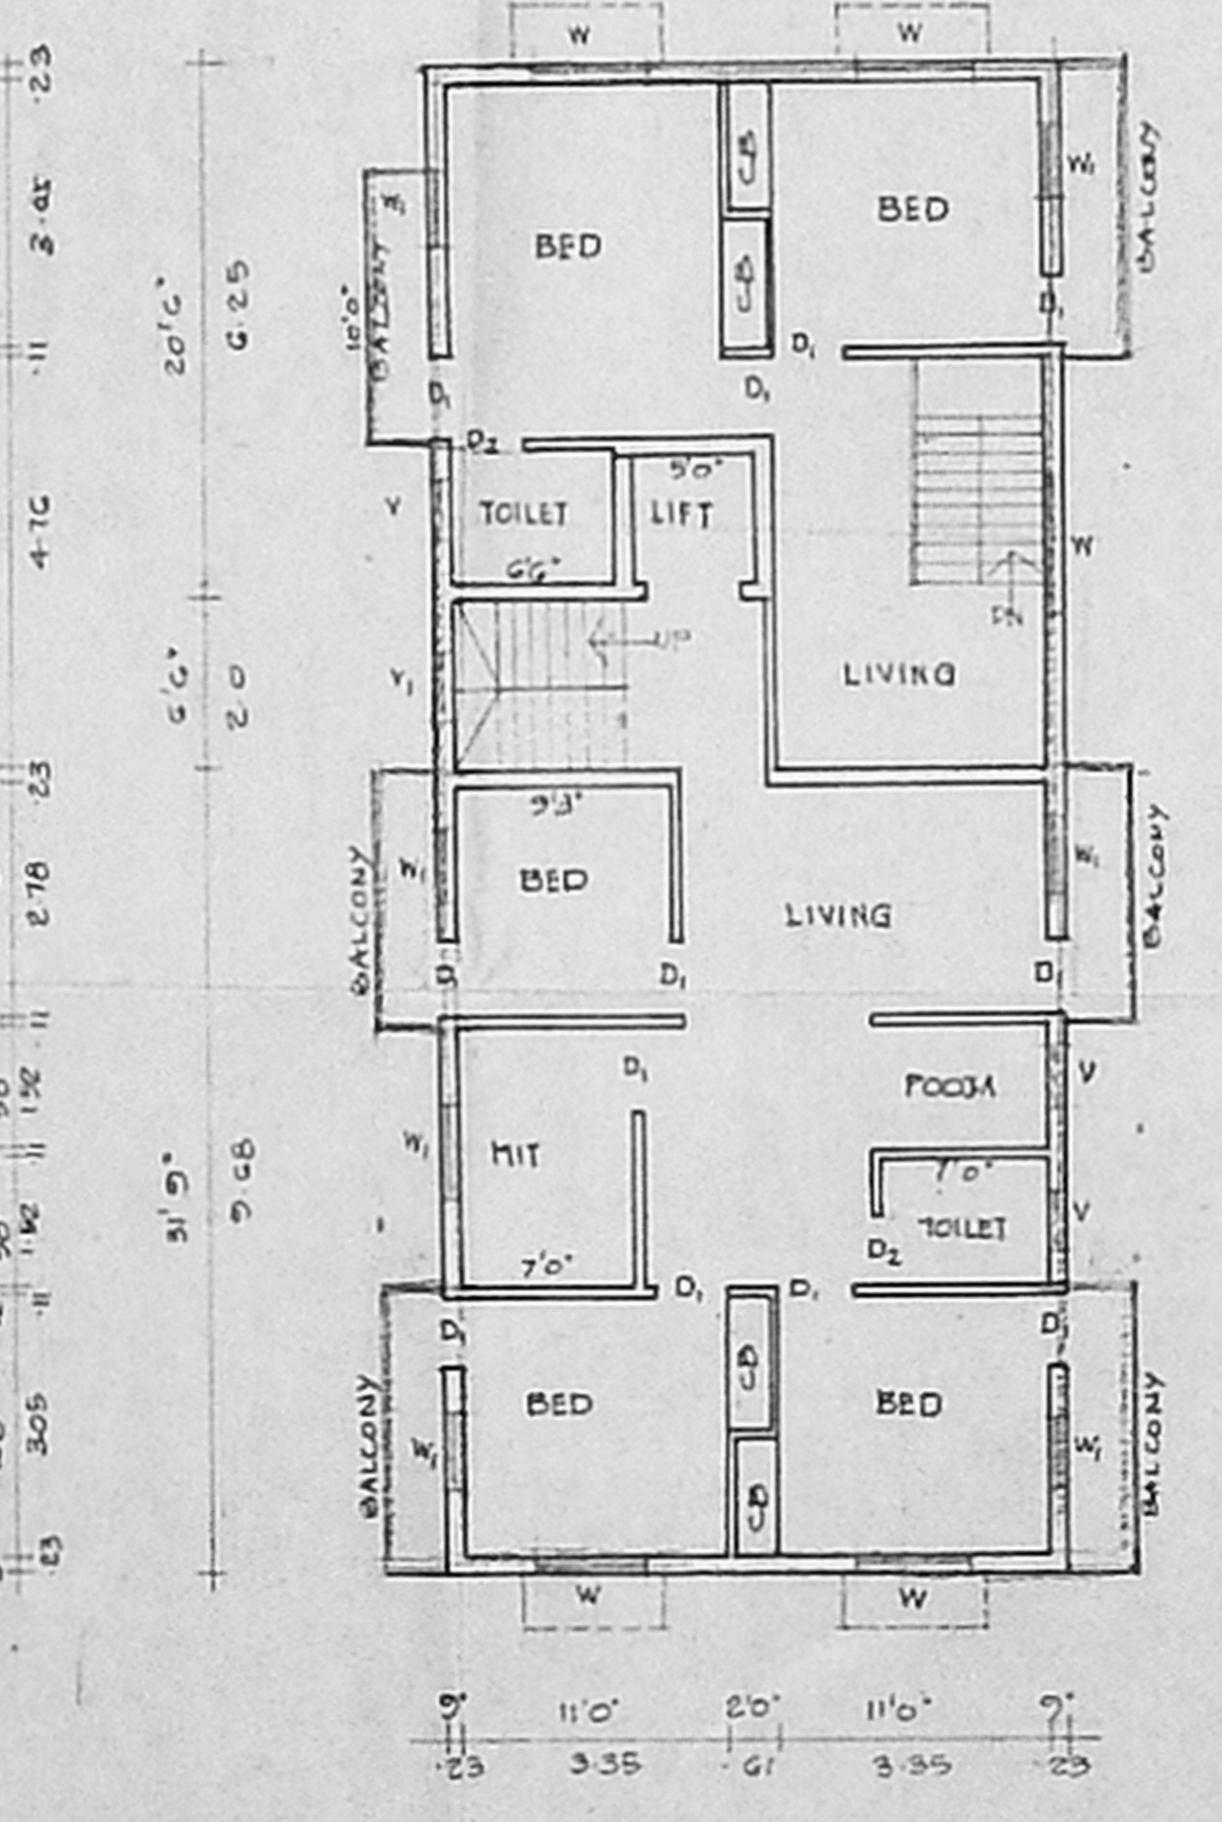

SECOND FLOOR PLAN

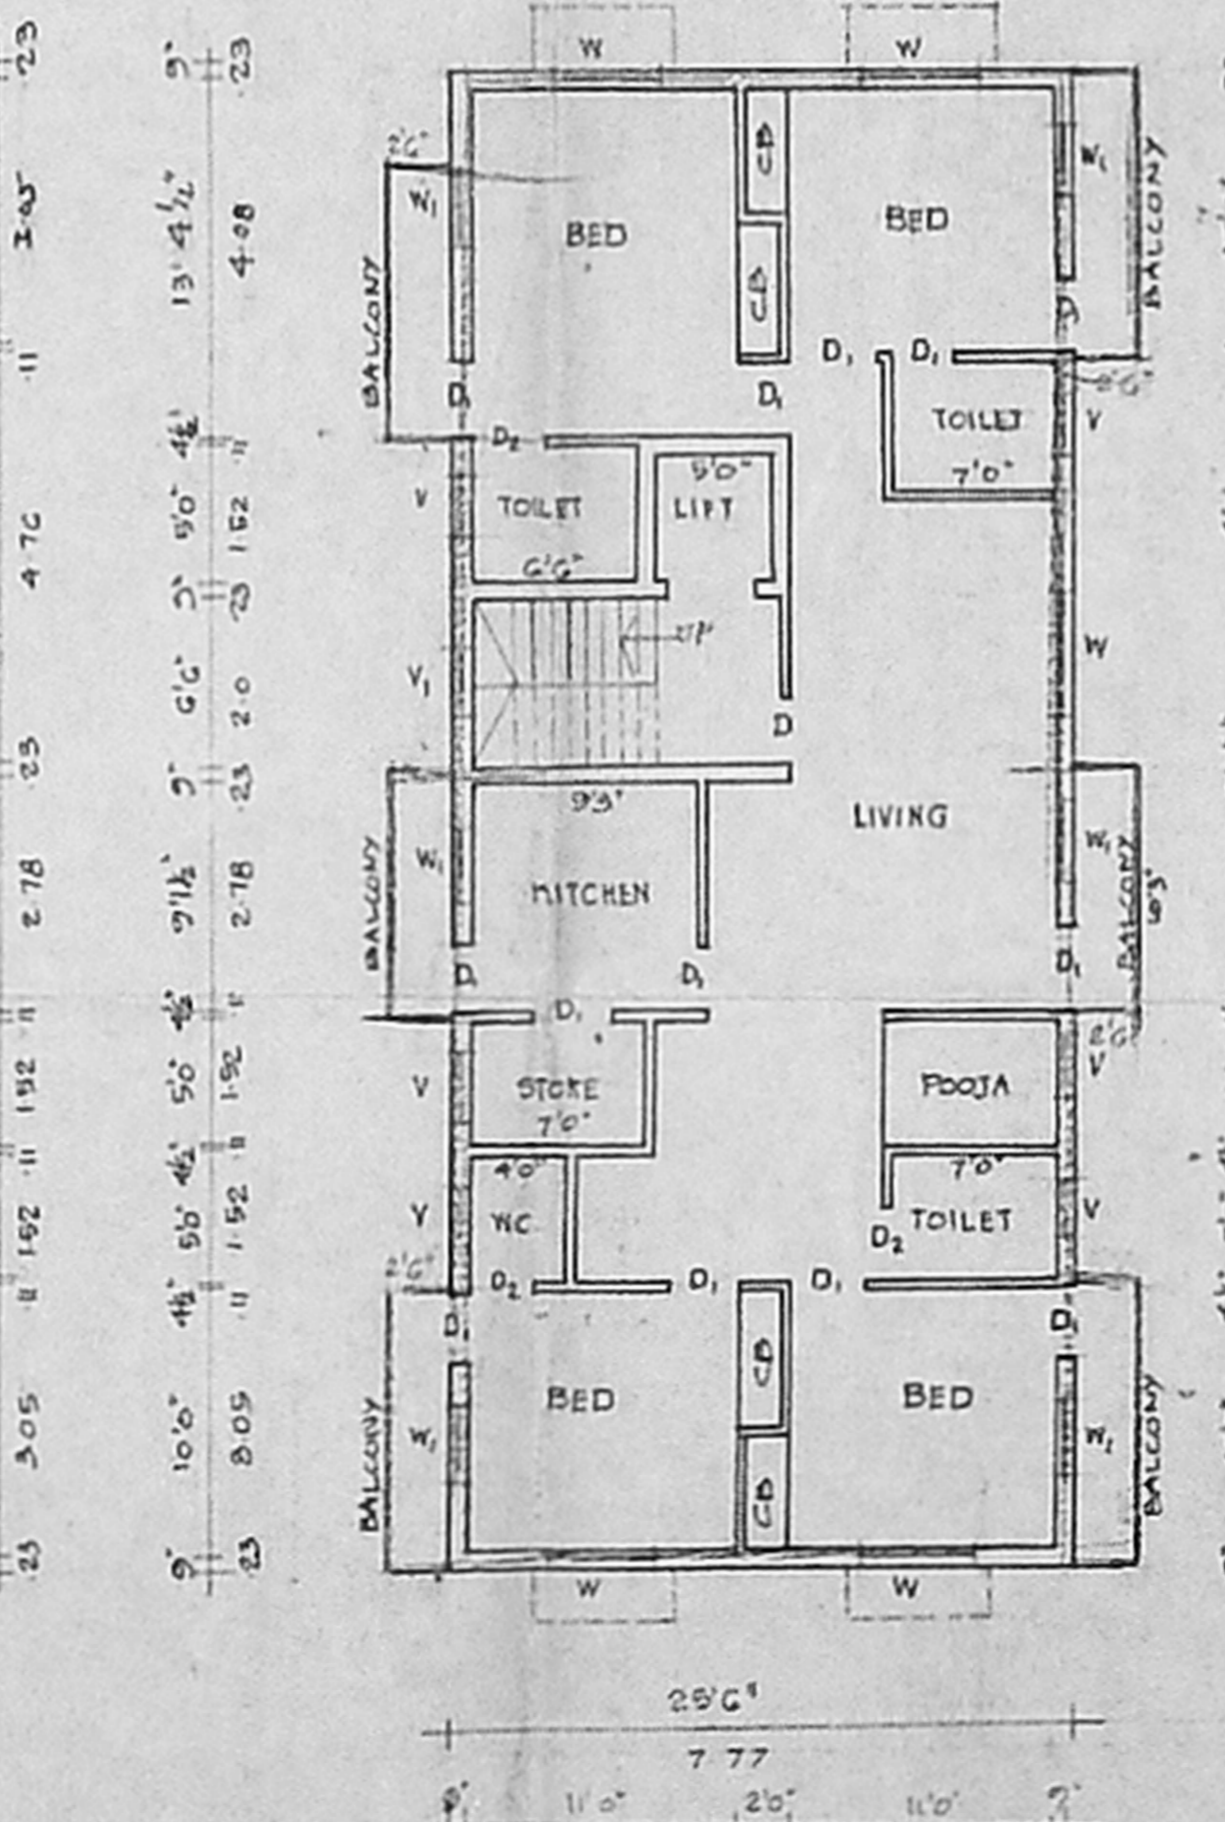

THIRD FLOOR PLAN

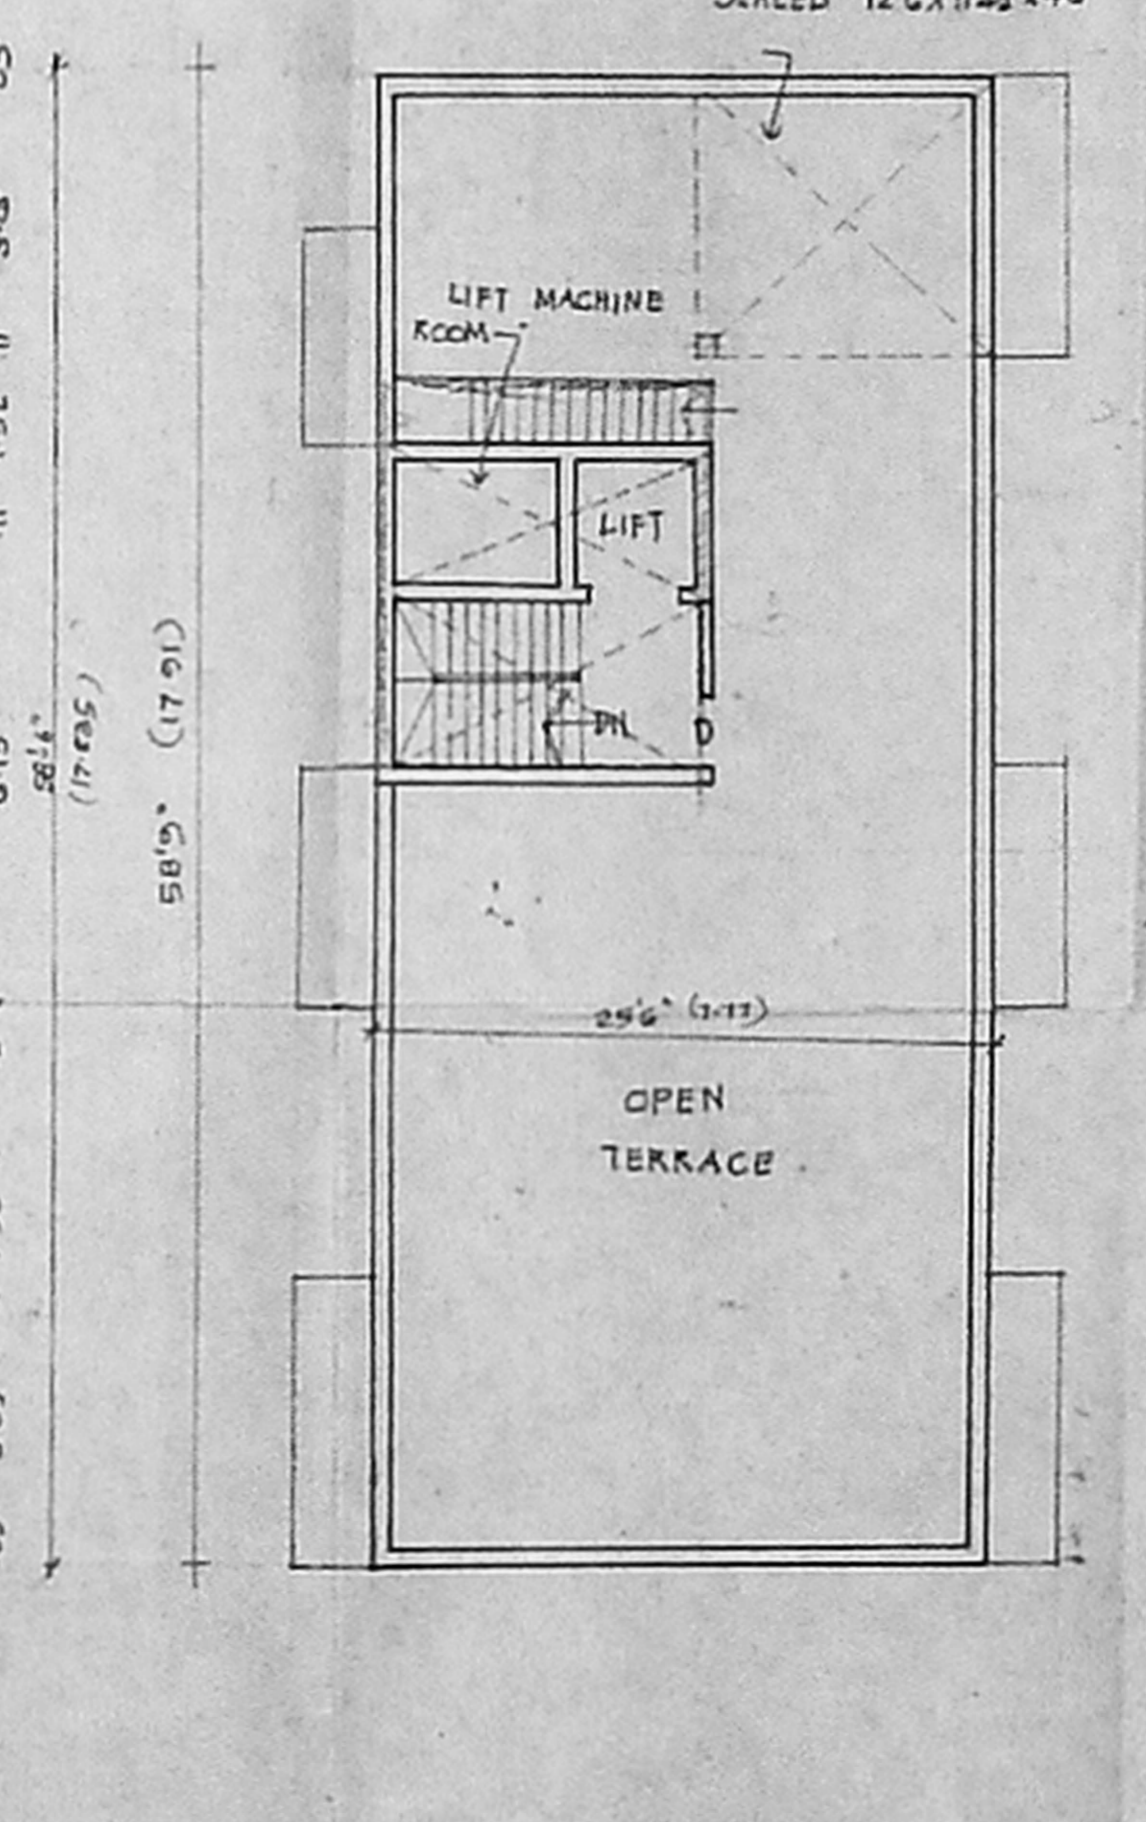

TERRACE FLOOR PLAN