




FRONT ELEVATION

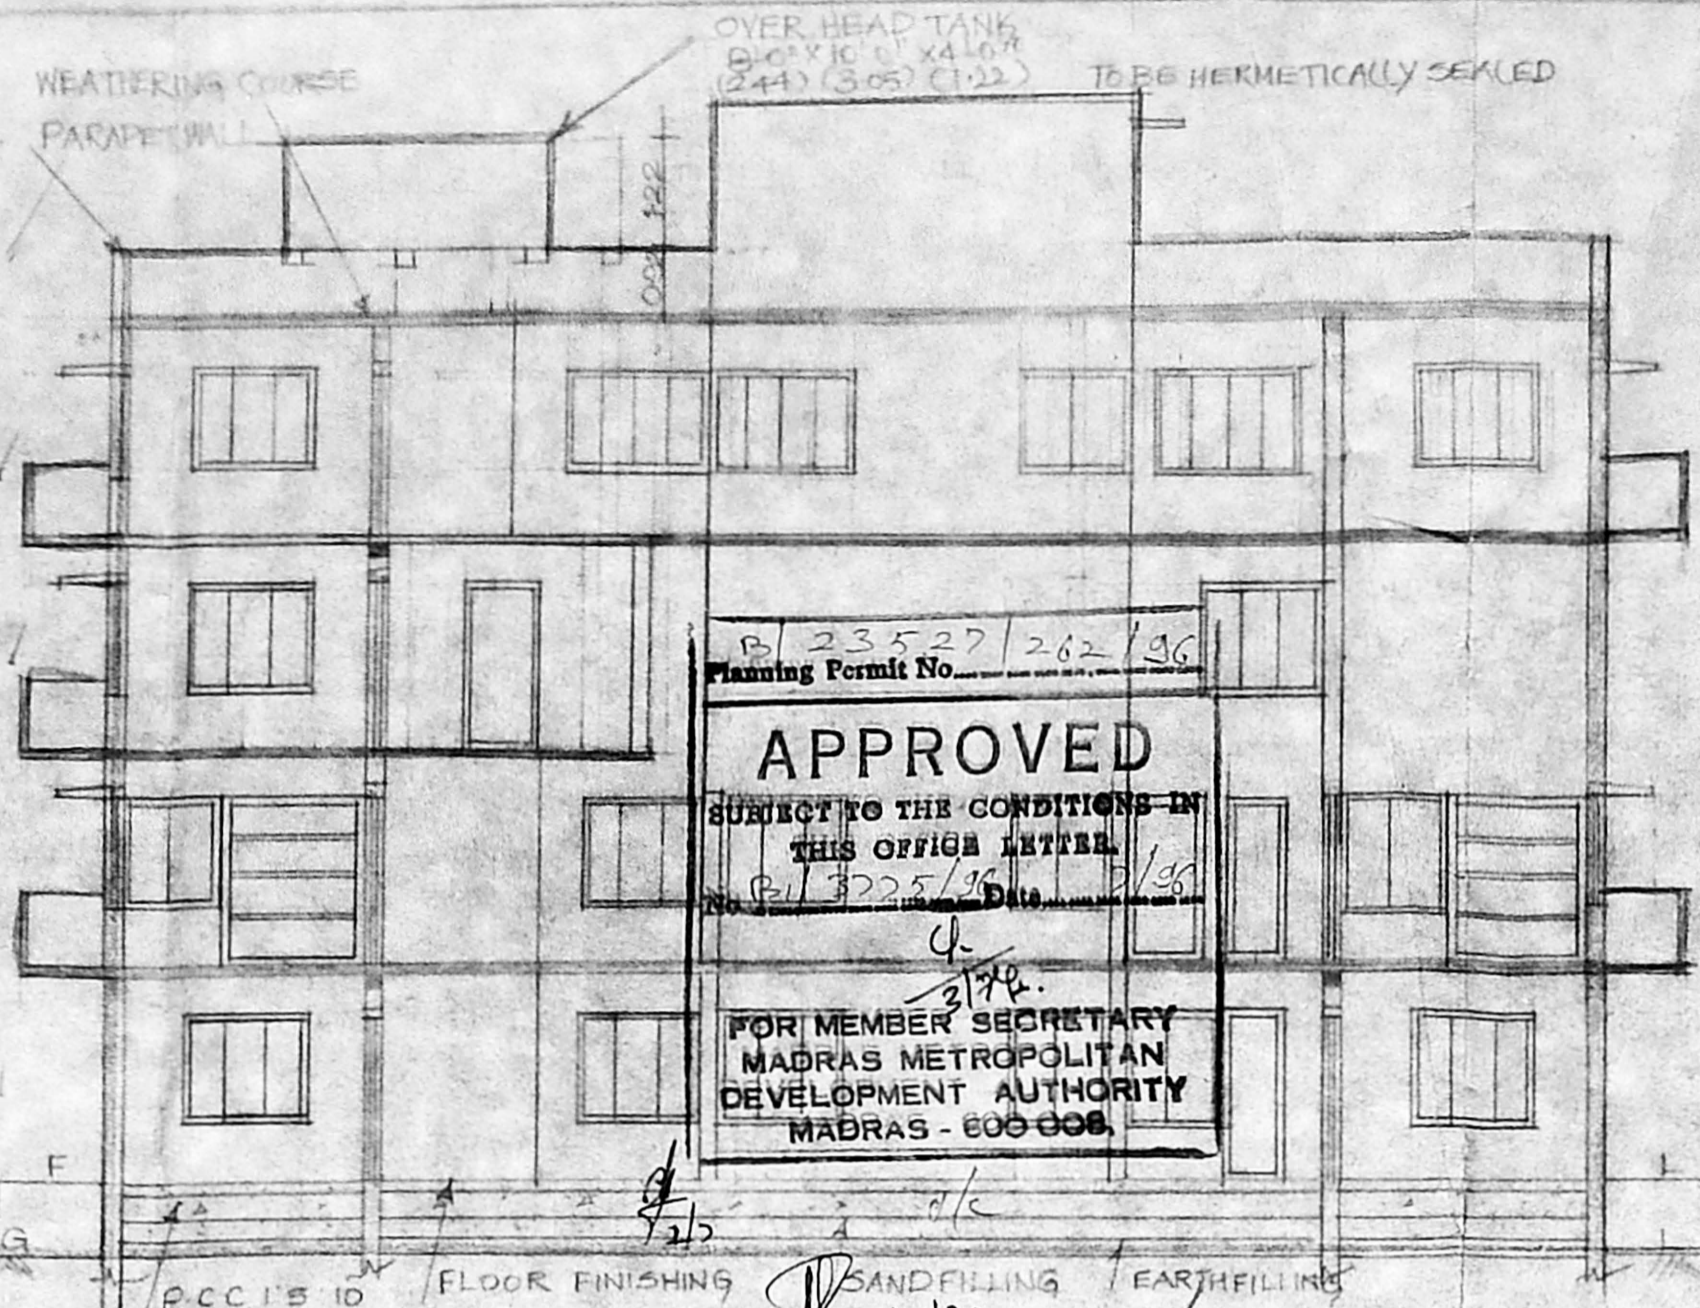


SECTION A-A

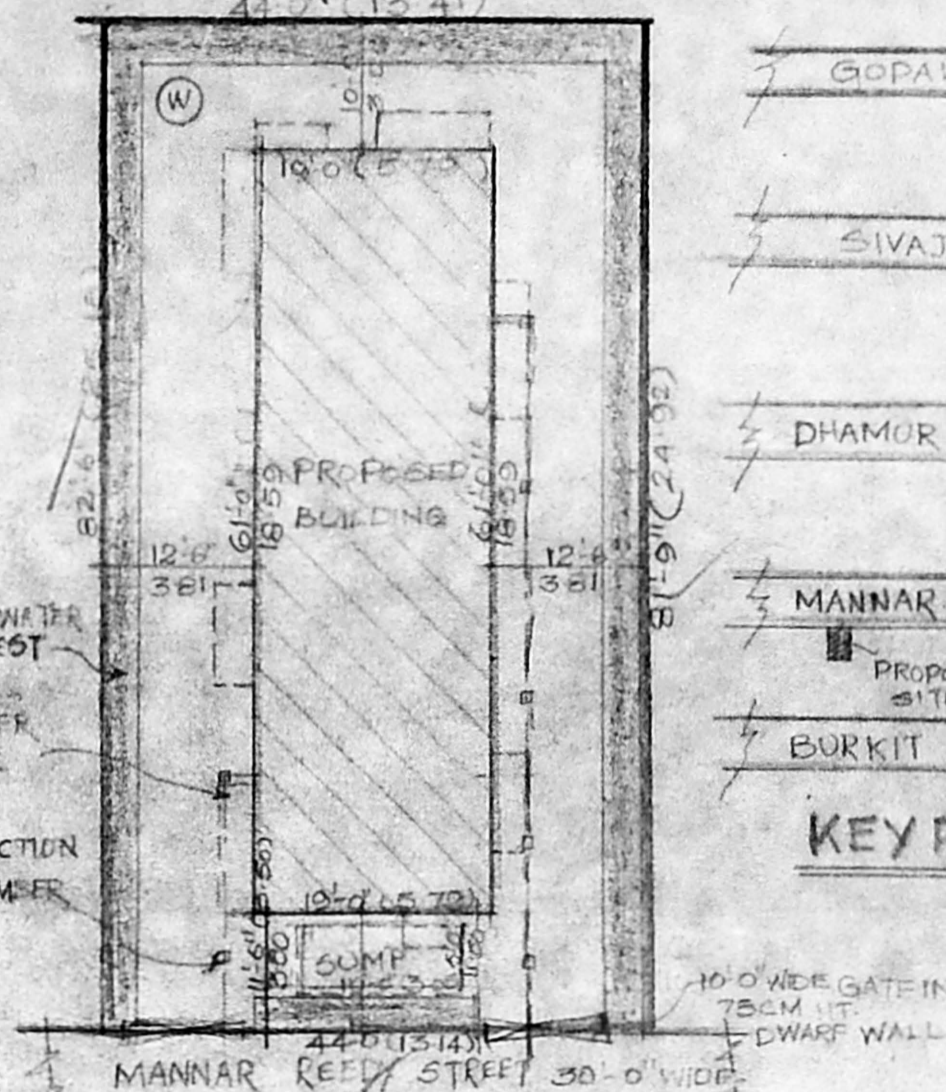


SITE PLAN SCALE 1/16" = 1'-0"

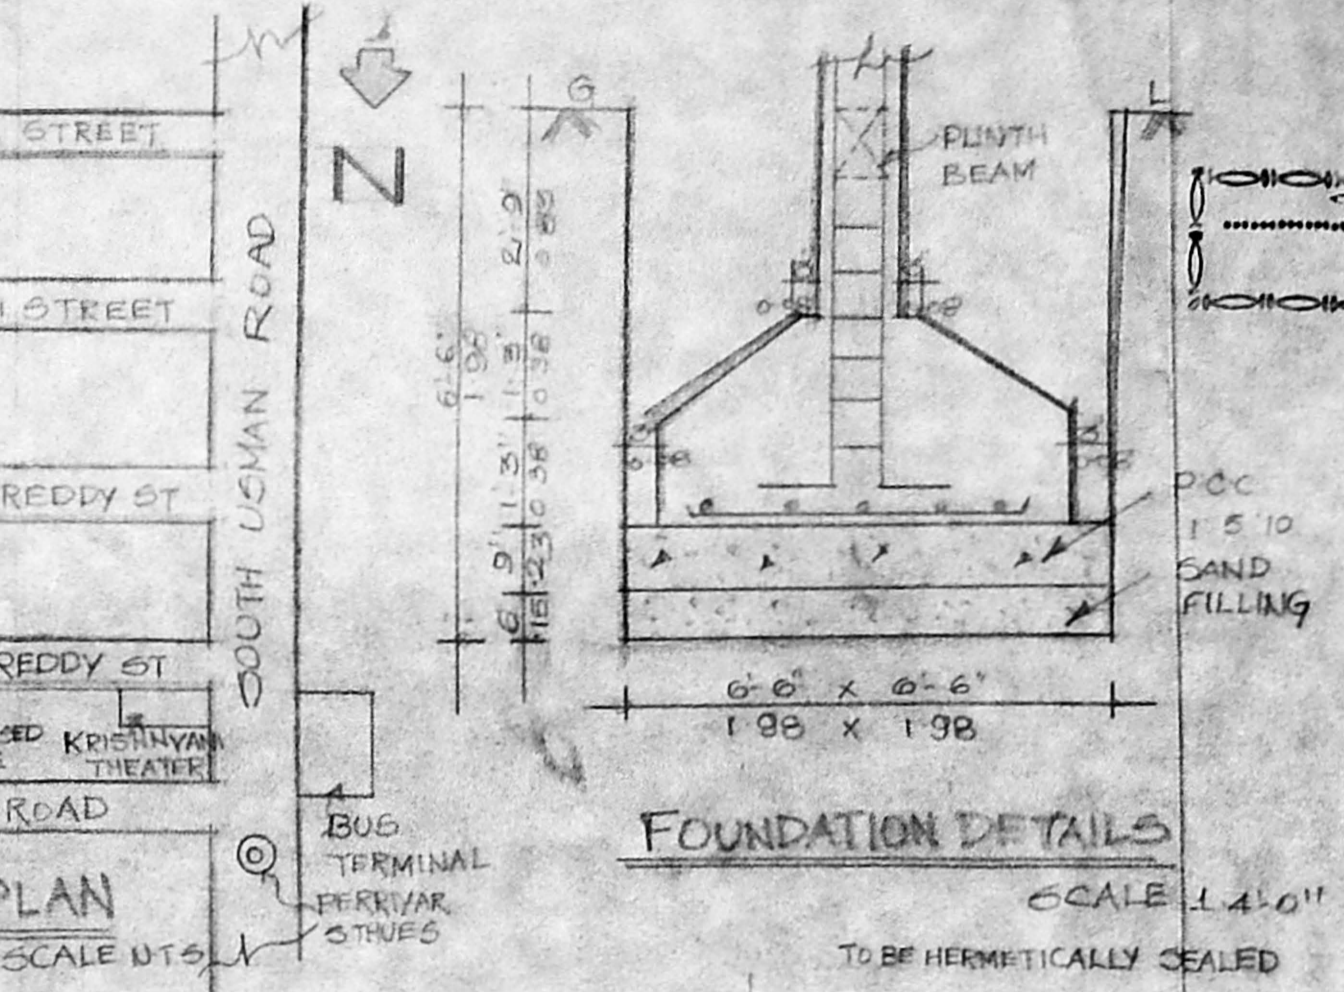


FOUNDATION DETAILS SCALE 1/4" = 1'-0"

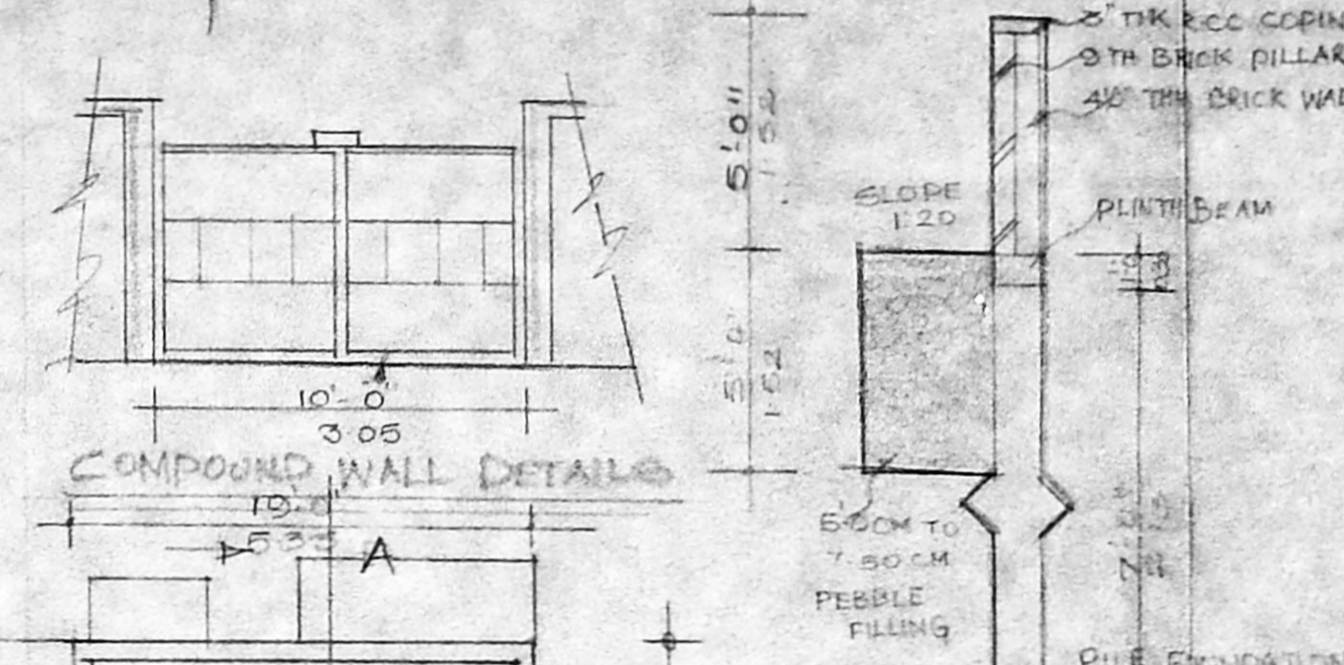

COMPOUND WALL DETAILS SCALE 1/4" = 1'-0"

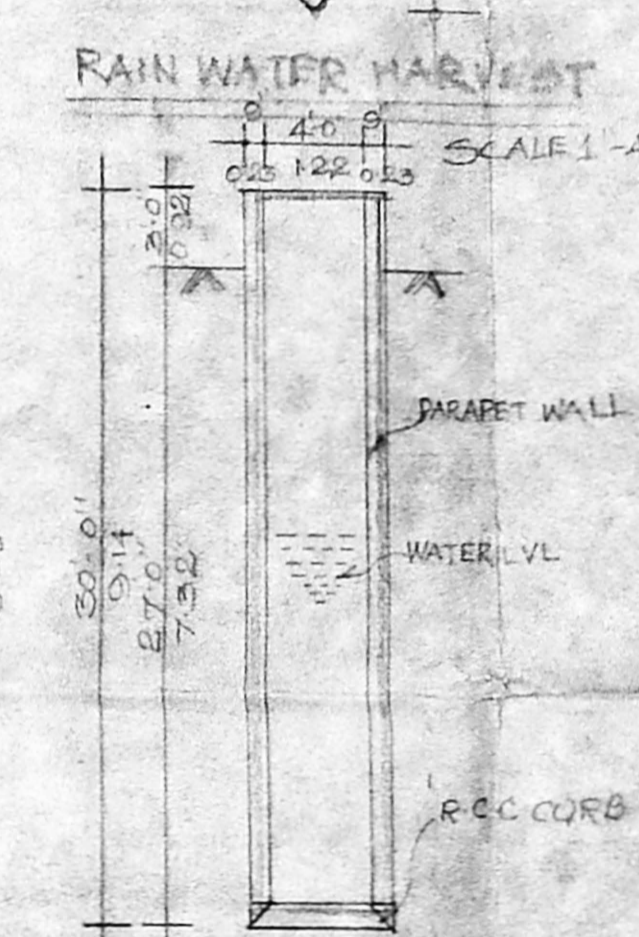

RAIN WATER HARVEST SCALE 1/4" = 1'-0"

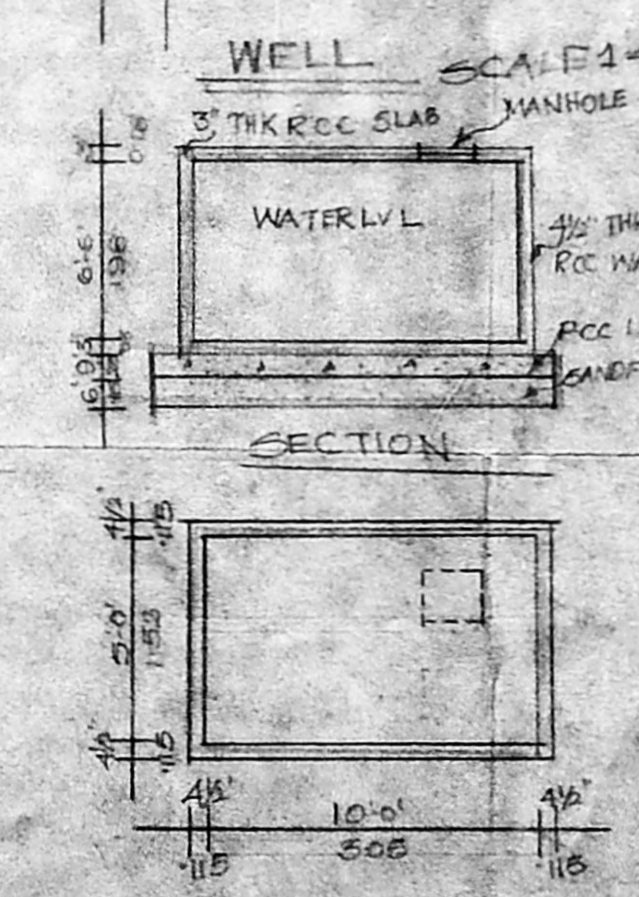

SUMP DETAILS SCALE 1/4" = 1'-0"

PROPOSED BUILDING AT
 OLD DOOR NO. 8 NEW DOOR
 32 MANNAR REDDY STREET
 133/4 THIYAGARAYA
 MADRAS 600017

MMDA (B) S.B.C. No. 1
 File No. B. 1/3225/36
 Scrutiny:
 Part I SPECIFICATIONS
 FOUNDATION R.C.C. COLUMN FOUNDATION
 STEEL STRUCTURE R.W.M. CHITTO WITH
 PLASTERING 1:4 MIX
 FLOORING 10" THK R.C.C. SLAB
 FLOORING MOSAIC FLOORING
 VENTILATOR TEAK WOOD MAIN D.P.P. ALL
 OTHER WOOD WORKS AND VENTILATORS ARE MADE BY
 1ST CLASS COUNTRY WOOD

WEATHERING COURSE BRICK JELLY LAD WITH ONE LAYERS OF PRESSED TILES

SCHEDULE OF JOINERY FEET	METRE
MD MAIN DOOR 3'3" x 7'0"	107.12 x 10
DI DOOR 3'0" x 7'0"	9.91 x 2.10
DZ DOOR 2'6" x 7'0"	6.76 x 2.10
W WINDOW 6'0" x 4'6"	1.83 x 1.37
WI WINDOW 5'6" x 4'6"	1.50 x 1.37
KWI (KITCHEN WINDOW) 2'6" x 2'6"	1.50 x 1.07
W2 WINDOW 4'6" x 4'6"	1.22 x 1.37
AO ARCH OPENING 4'0" x 7'0"	1.22 x 2.10
AV ARCH OPENING 3'0" x 7'0"	0.91 x 2.10
V VENTILATOR 2'6" x 2'0"	0.76 x 0.61

AREA STATEMENT SFT SMT


PLOT AREA	3600.00	= 335.57
GROUND FLOOR AREA	1159.00	= 107.71
FIRST FLOOR AREA	1399.19	= 130.04
MEZZANINE AREA	466.40	= 43.35
SECOND FLOOR AREA	1354.41	= 125.87
TOTAL FLOOR AREA	4379.00	= 406.97
PLOT COVERAGE		39%
F.S.I		1.22

SCALE 1" = 8'-0"
 DATE 06-02-96
 DRAWN K. UMAR BASHA
 C.K.D


PROPOSAL
 BOUNDARY
 ROAD
 SEWER

- OWNER
1. *Atli*
 2. *Atli*
 3. *Cher*
 4. *Cher*


LICENSED SURVEYOR
Mahmood Atli
 MAHMOOD A.T.I. B.A.R.C.H. A.I.A.
 MEMBER COUNCIL OF ARCHITECTURE
 C. A. 8015747

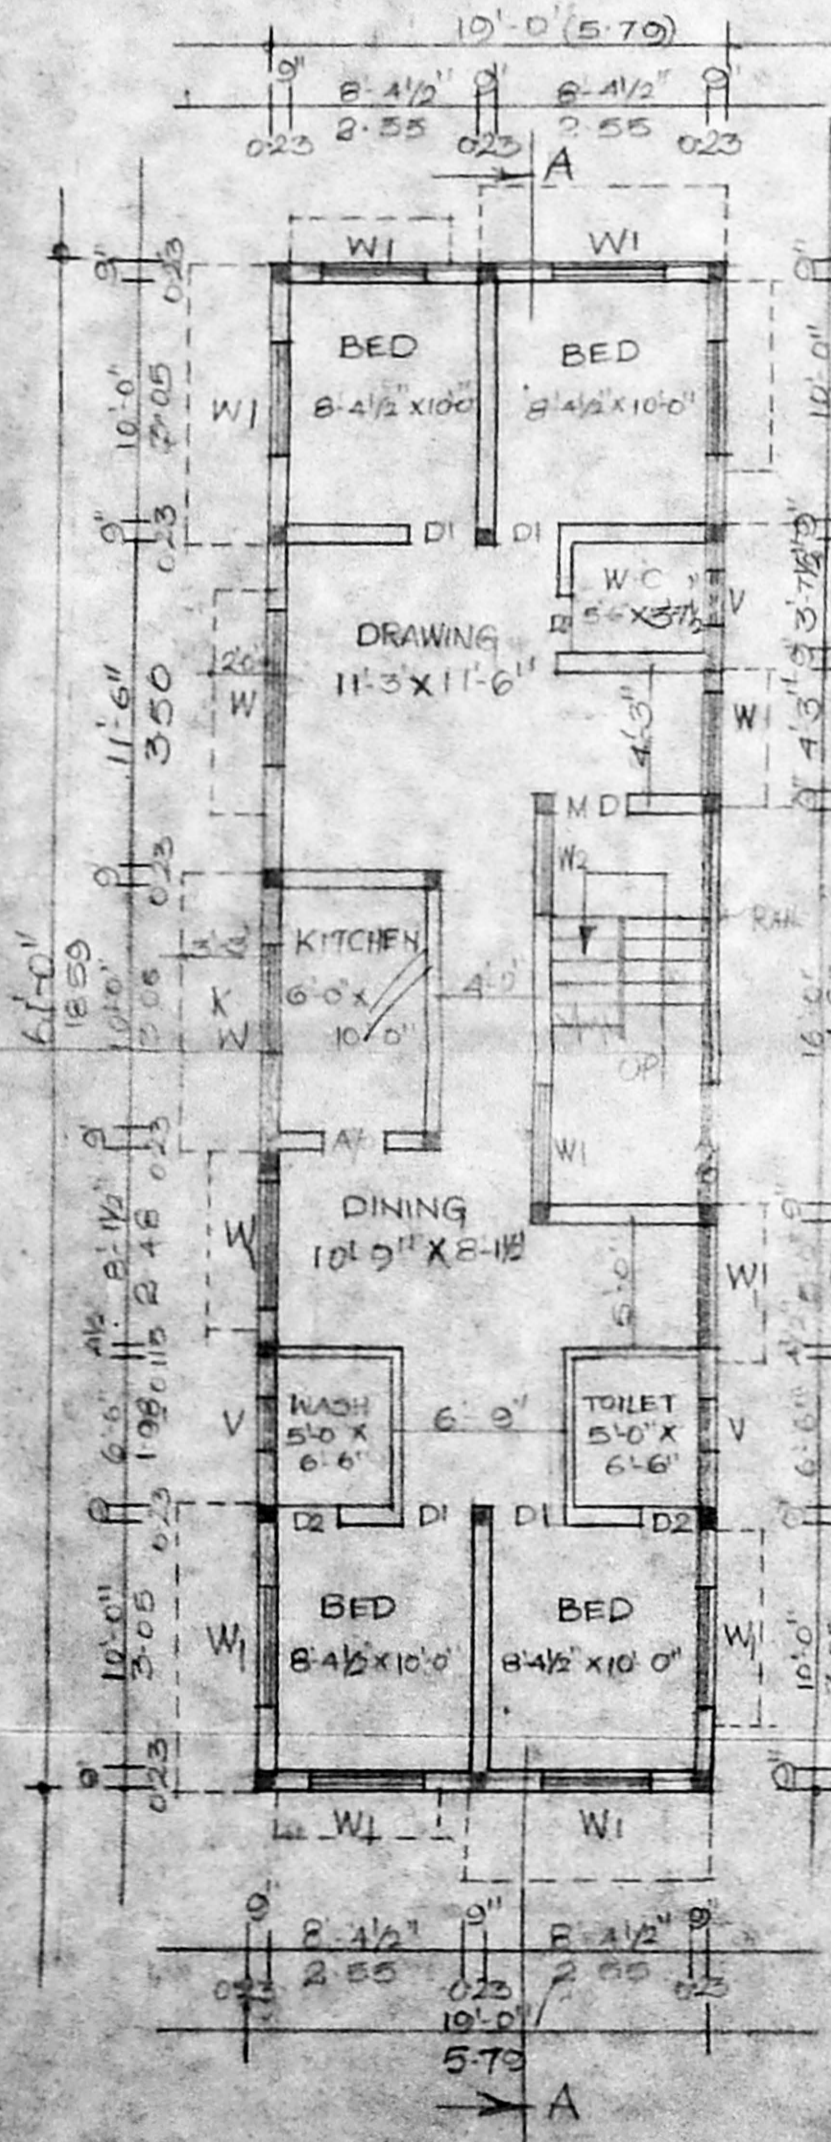


GROUND FLOOR PLAN

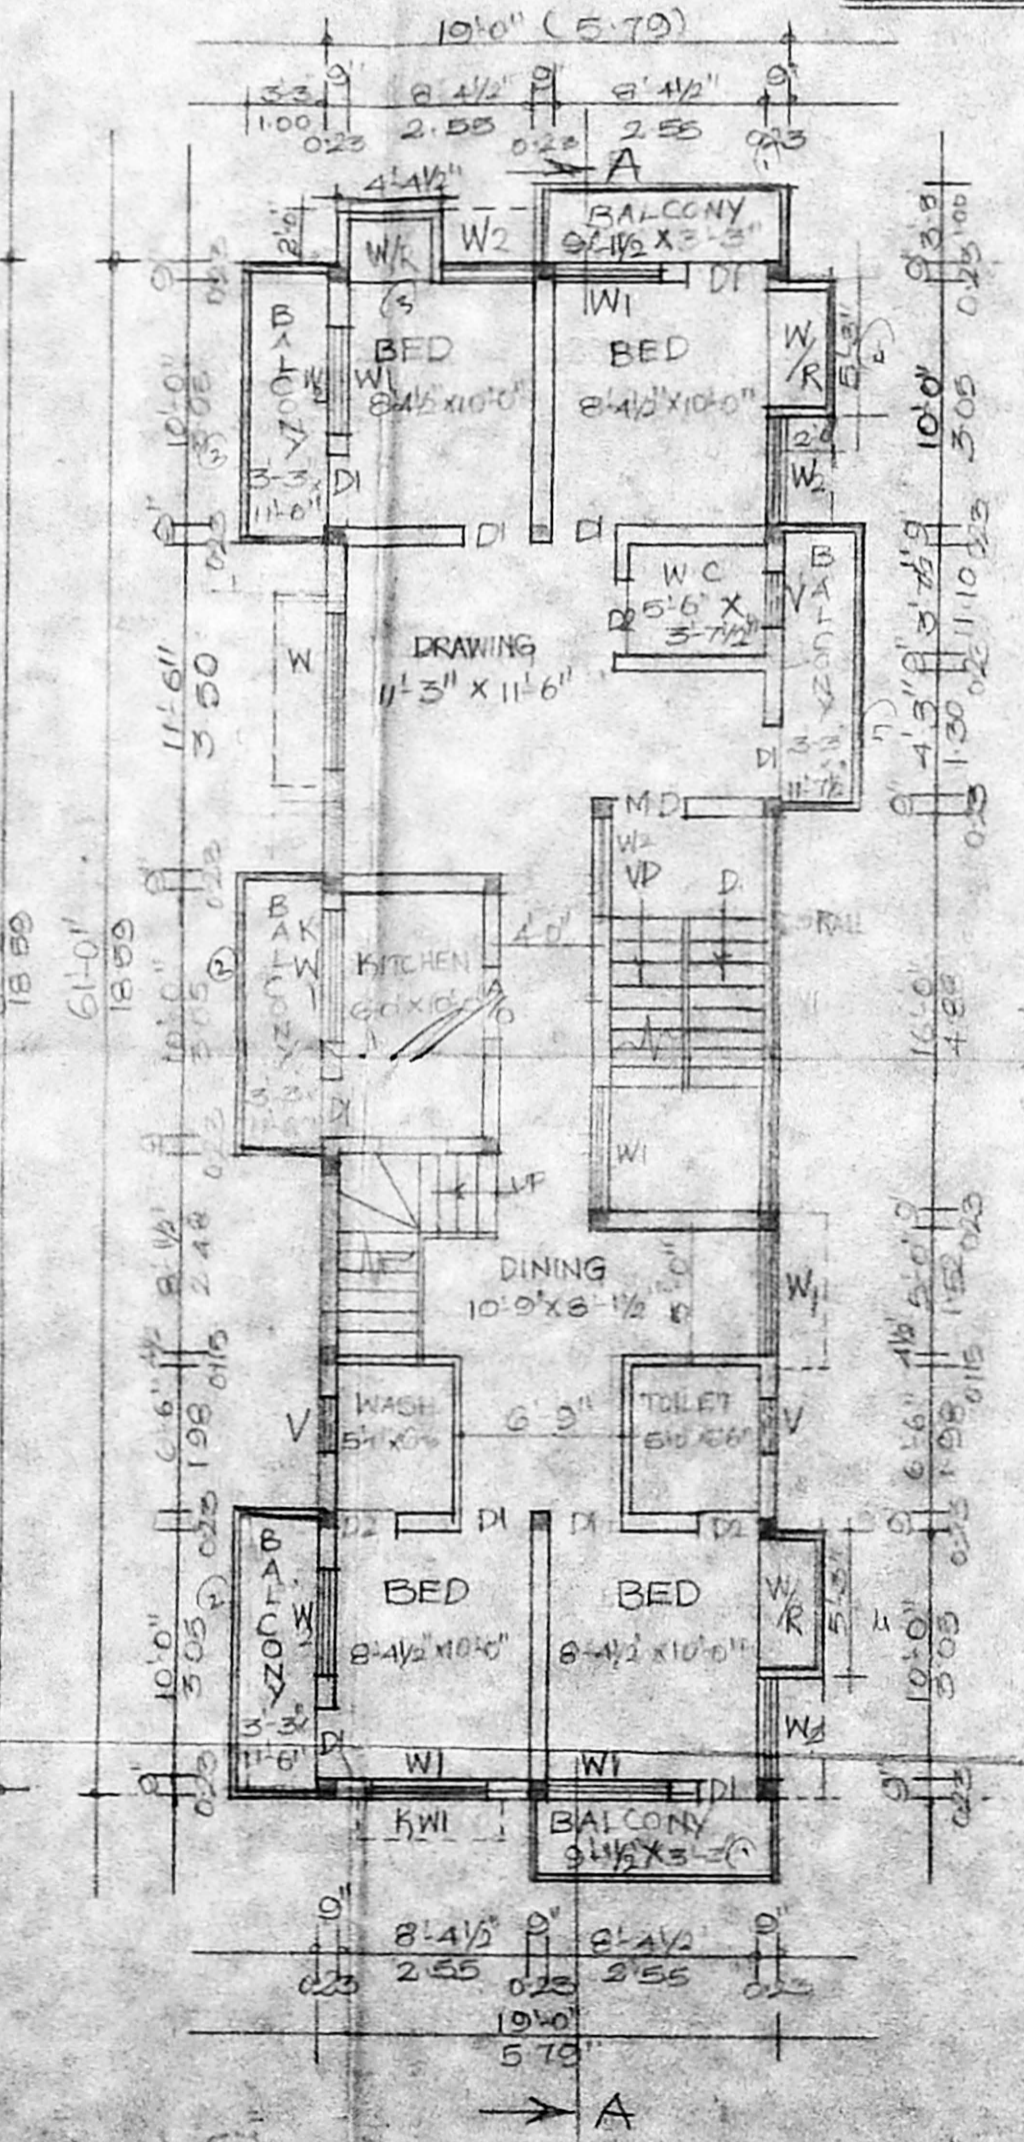


FIRST FLOOR PLAN

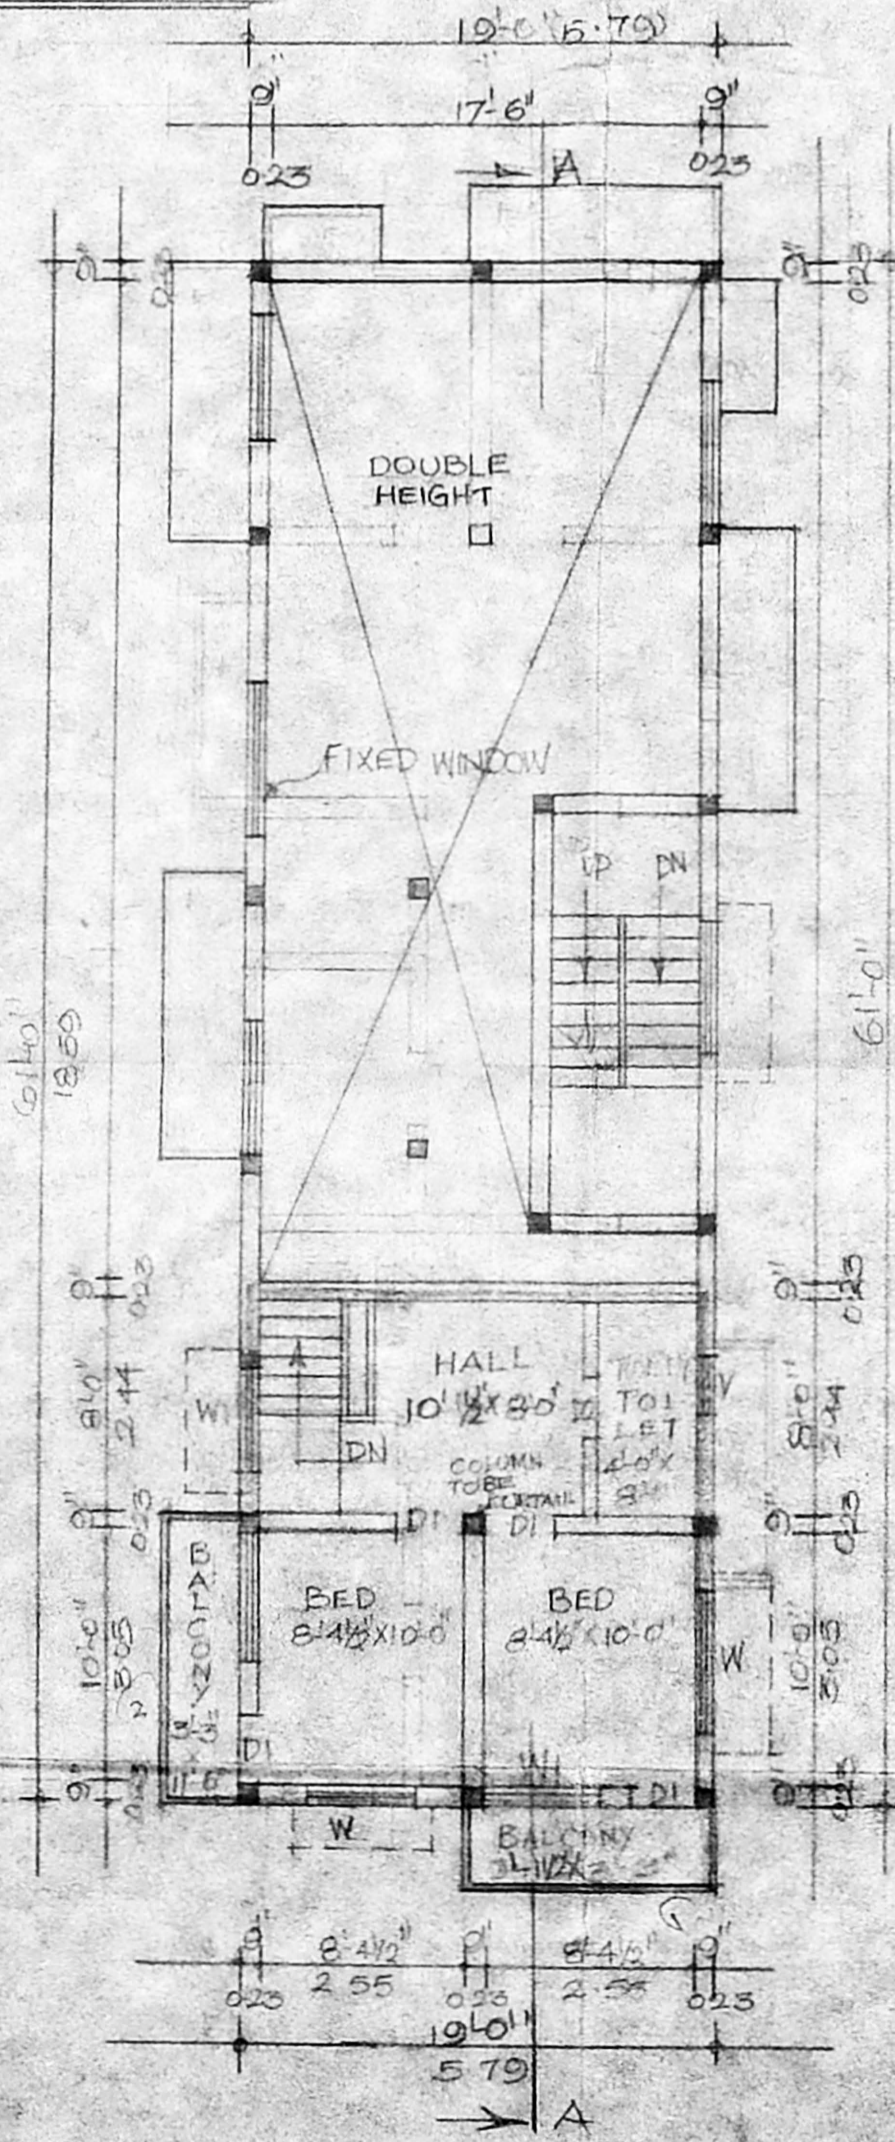

MEZZANINE FLOOR PLAN

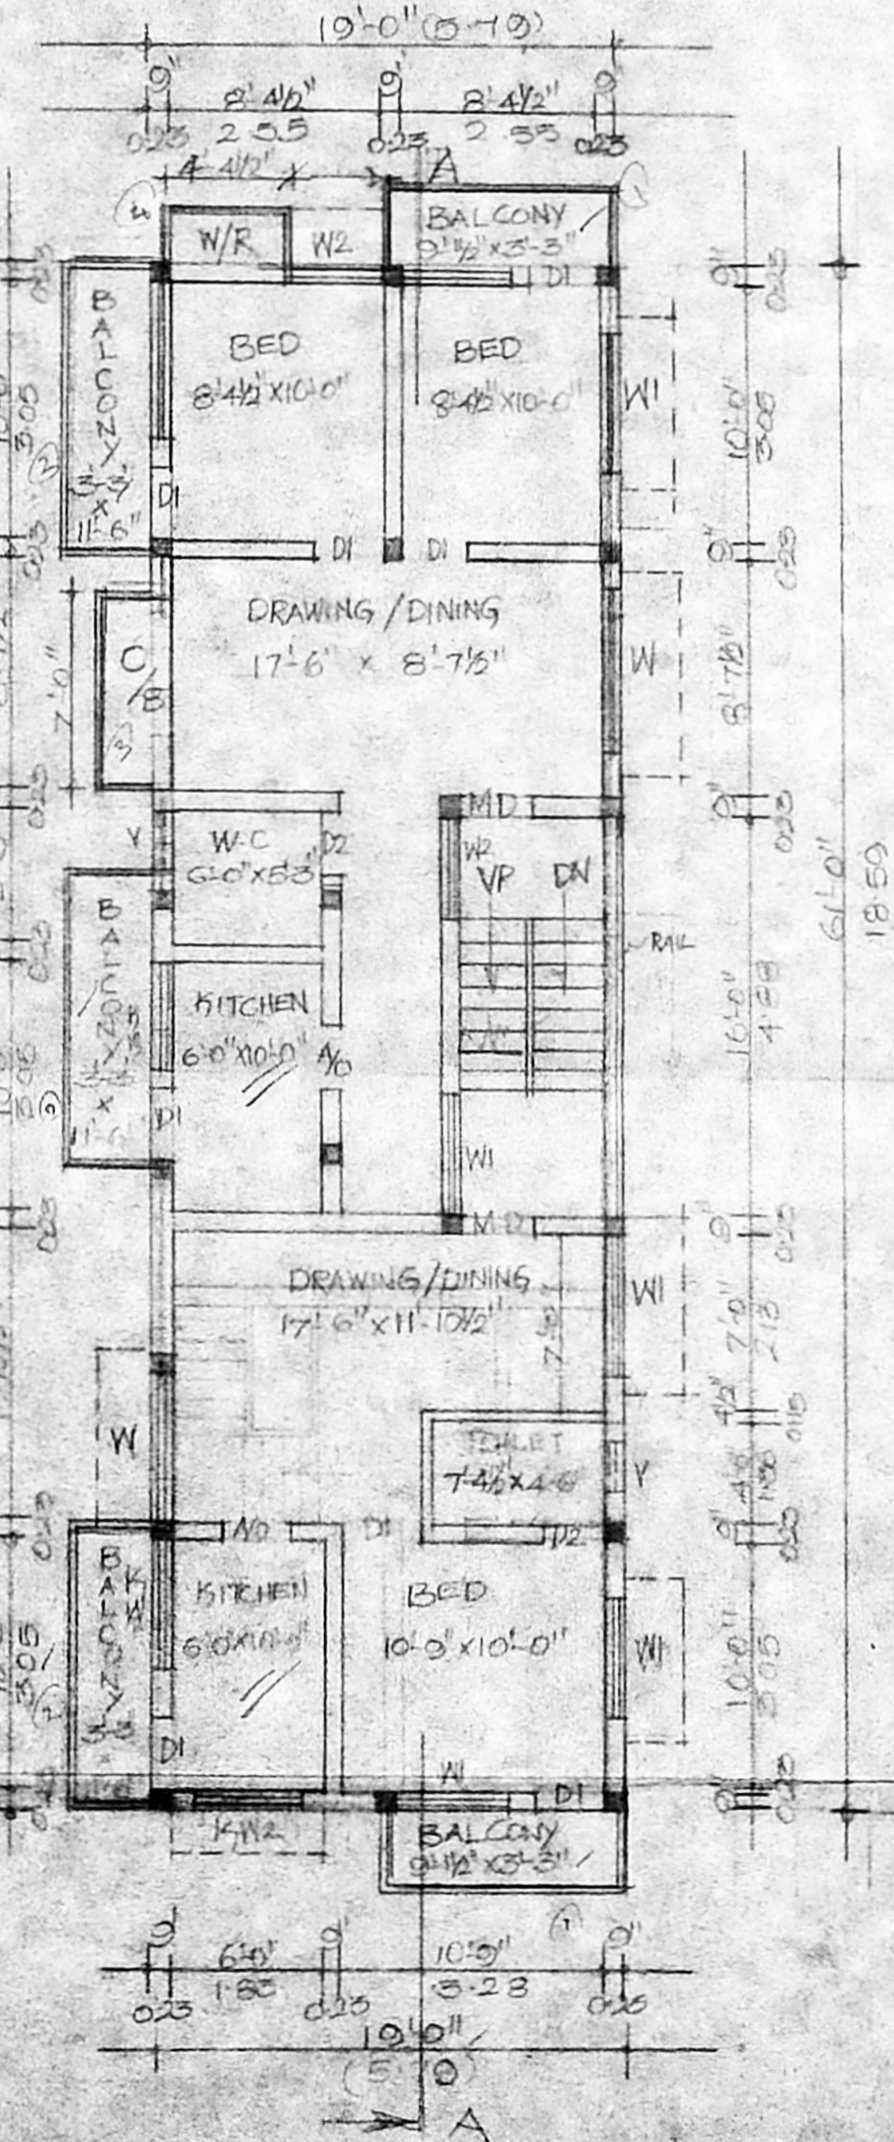

SECOND FLOOR PLAN

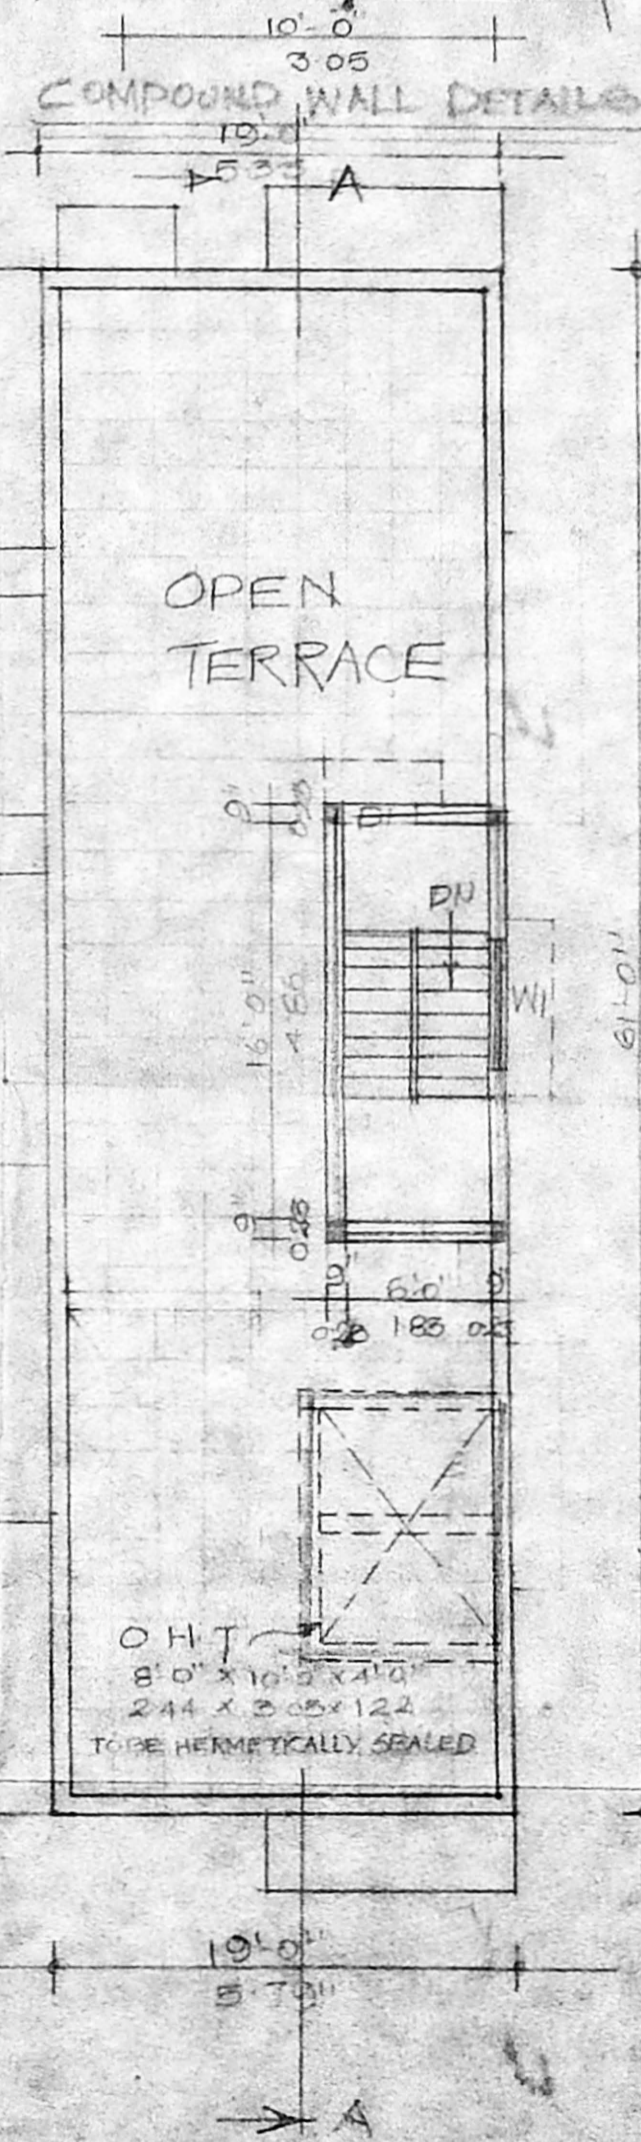

TERRACE FLOOR PLAN

SCALE 1/4" = 1'-0"