
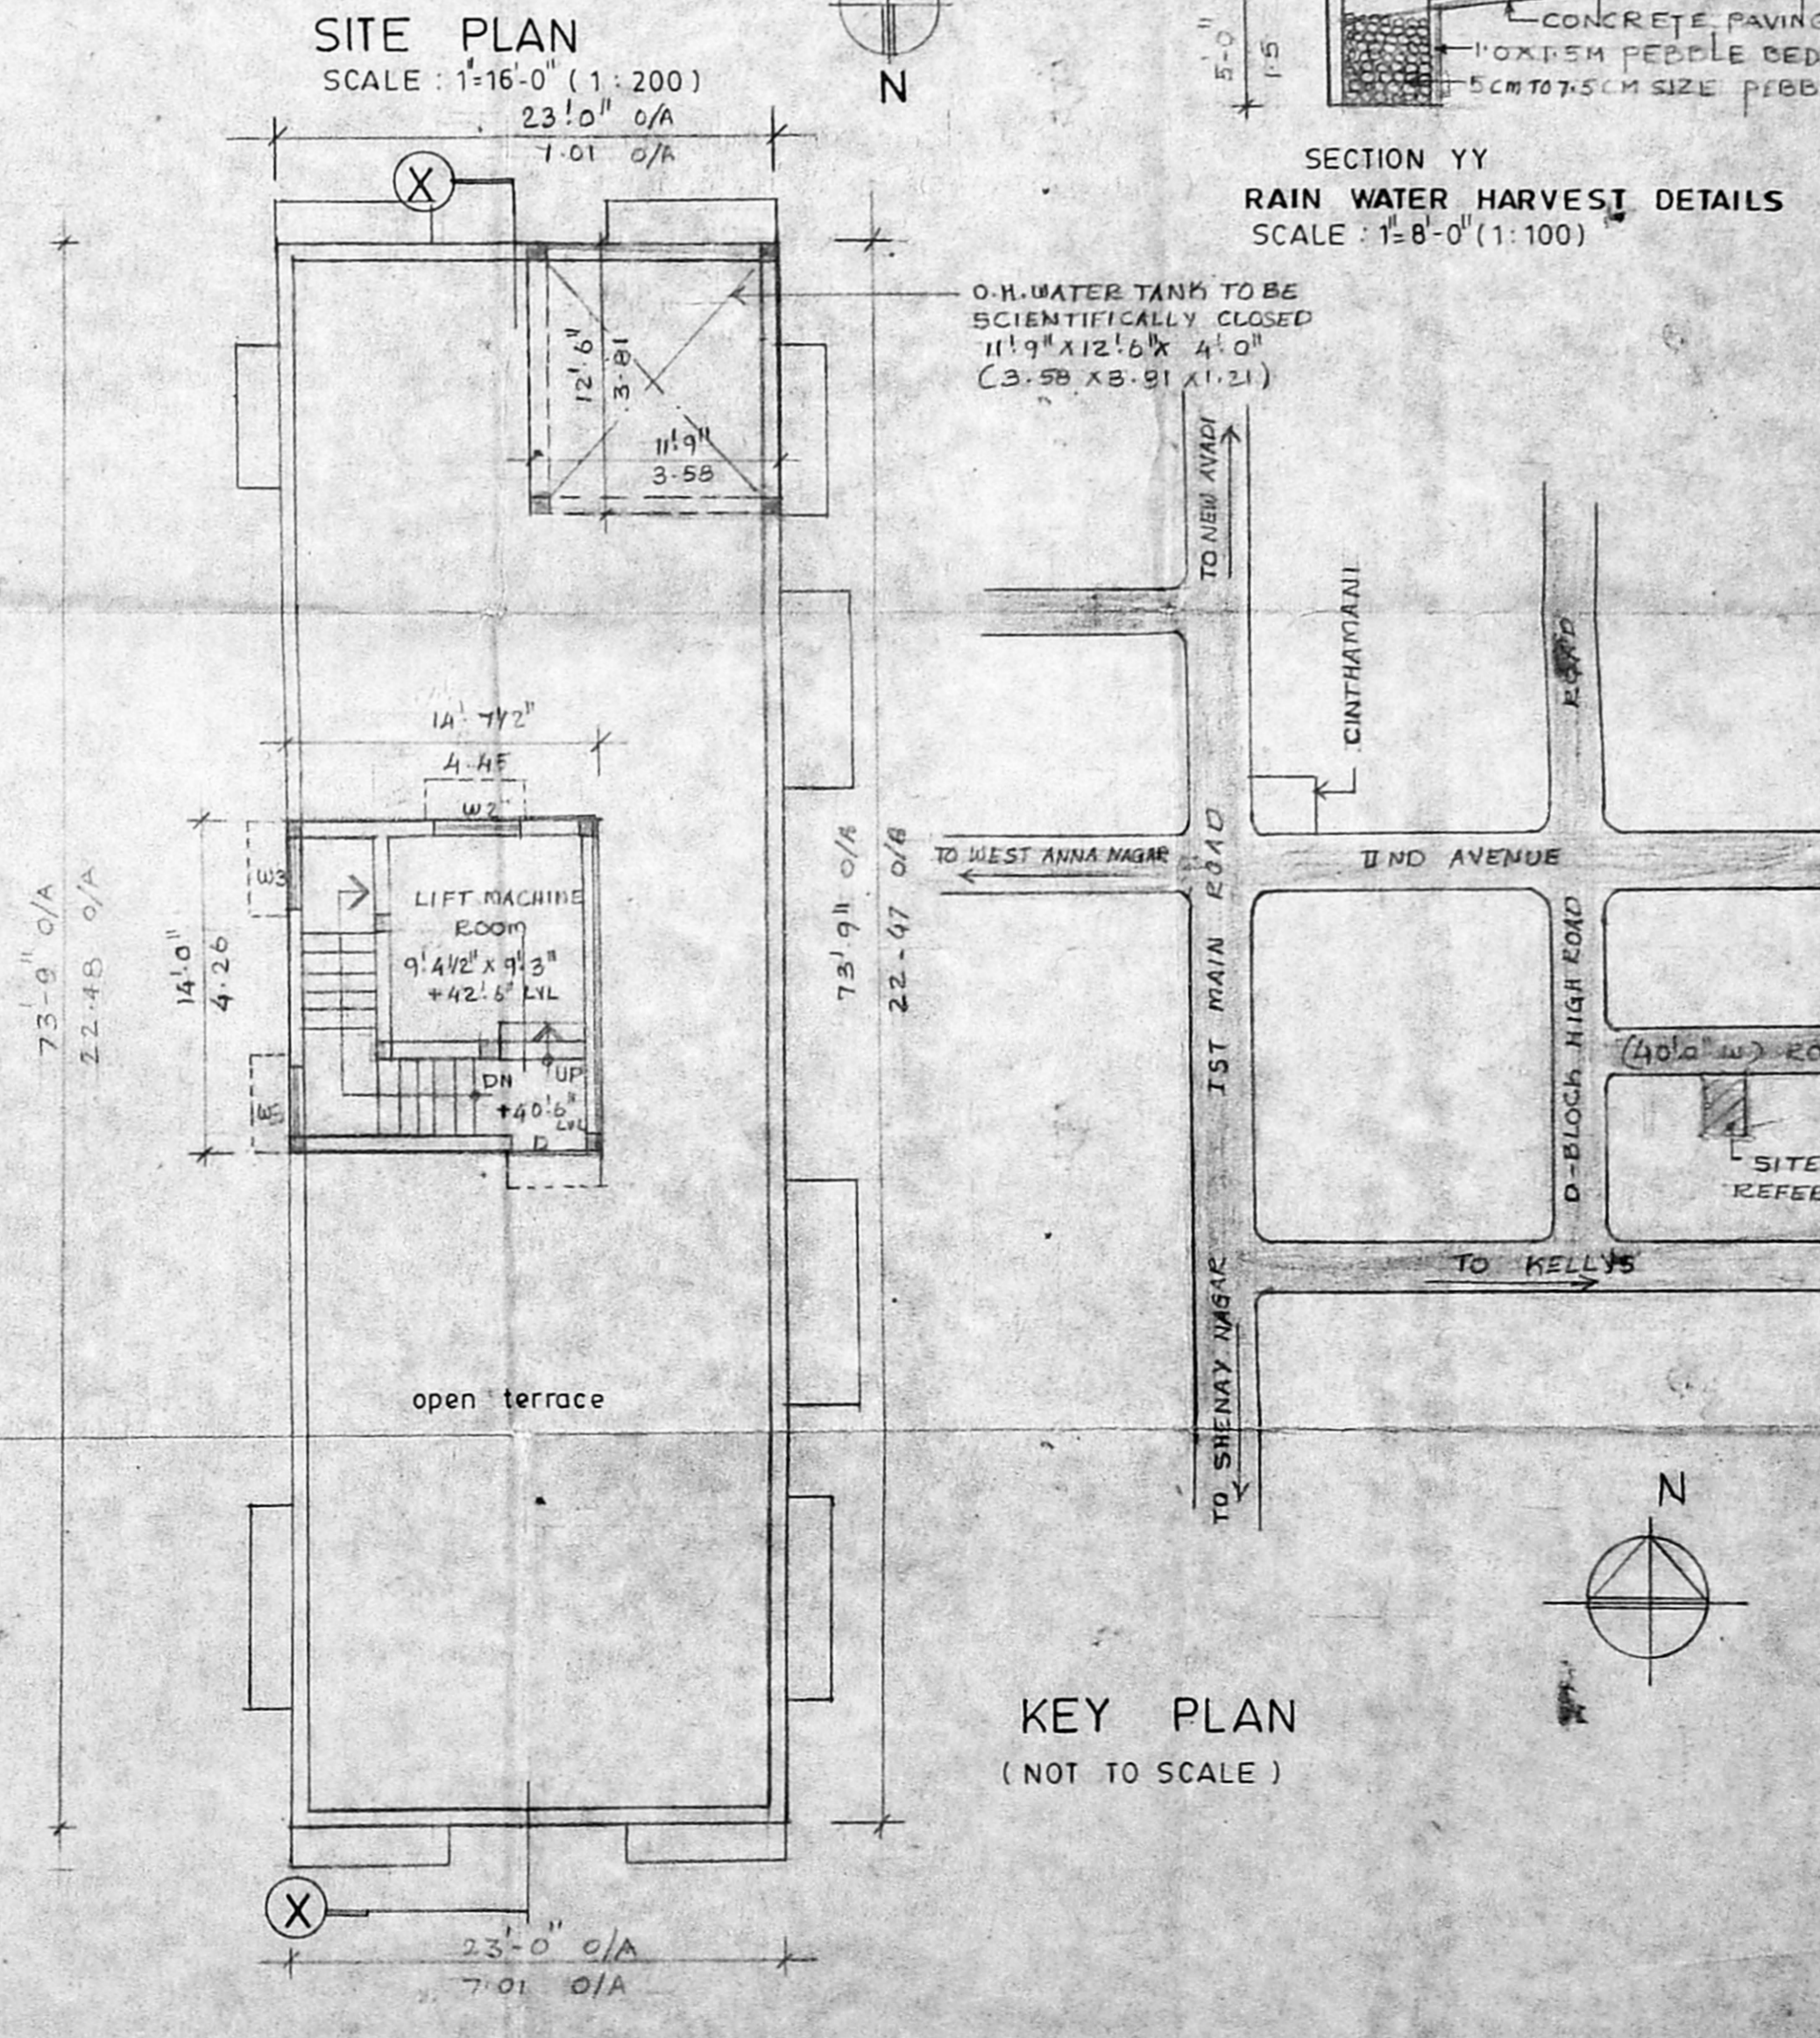
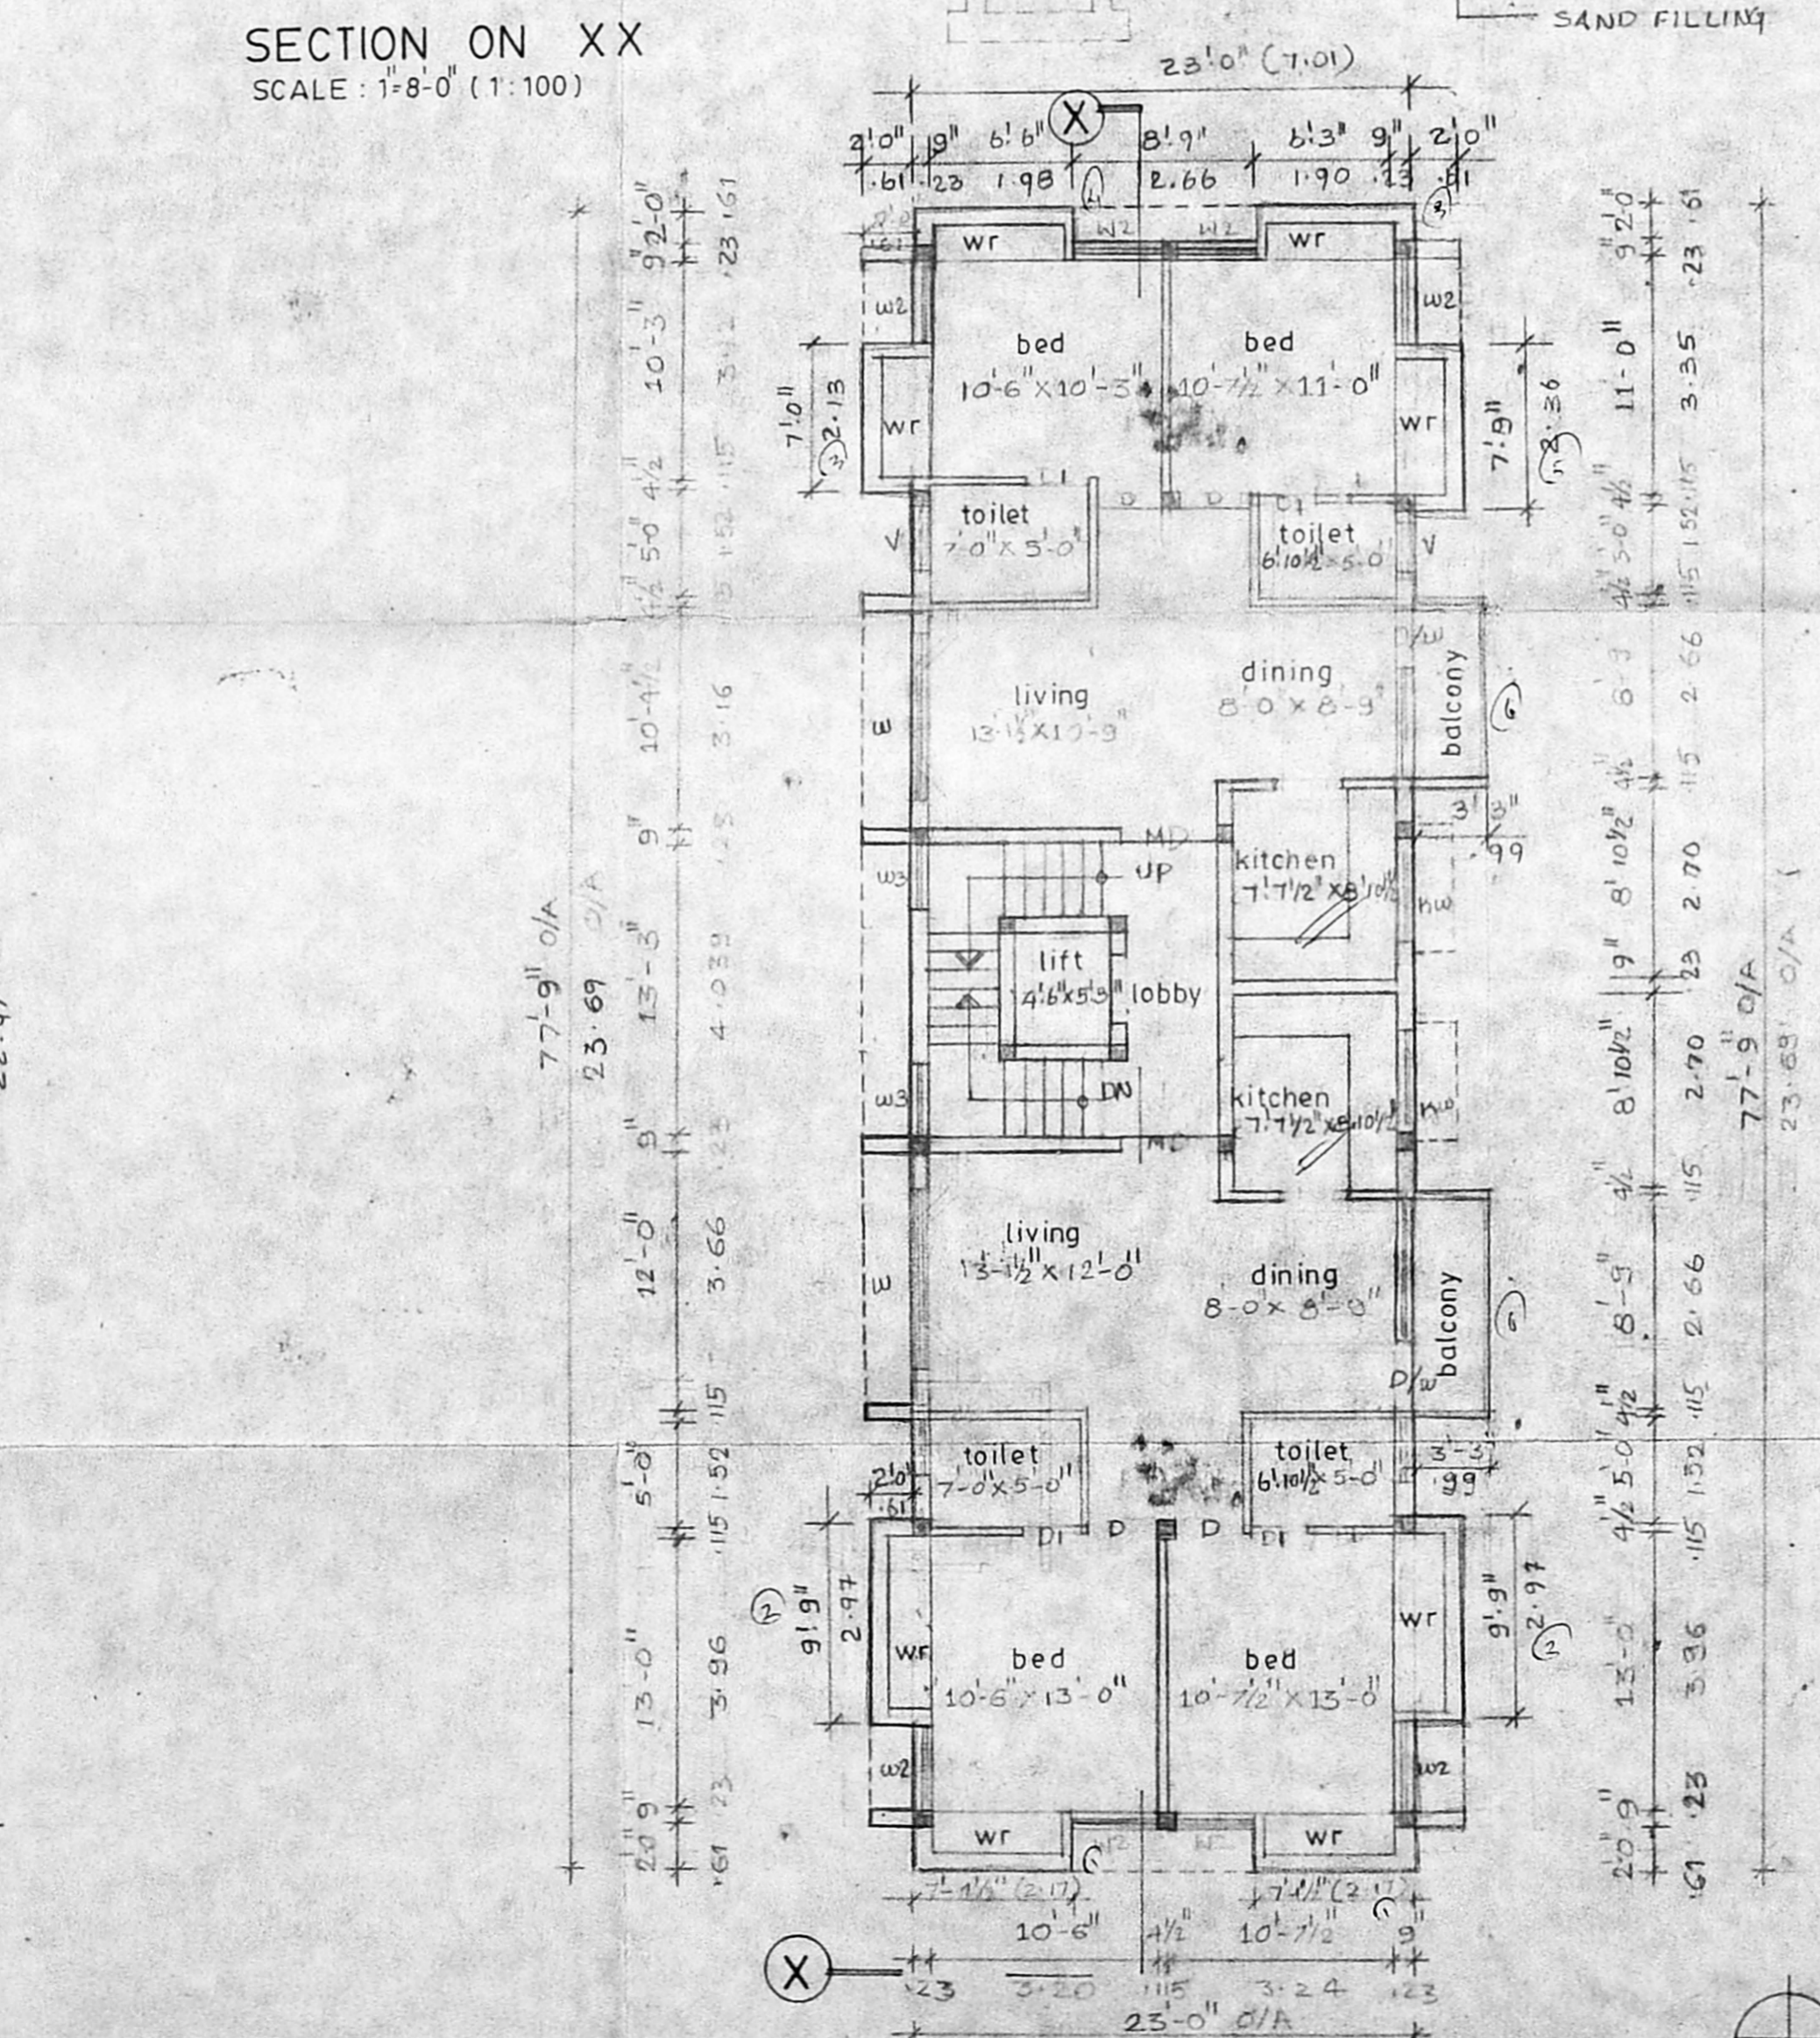
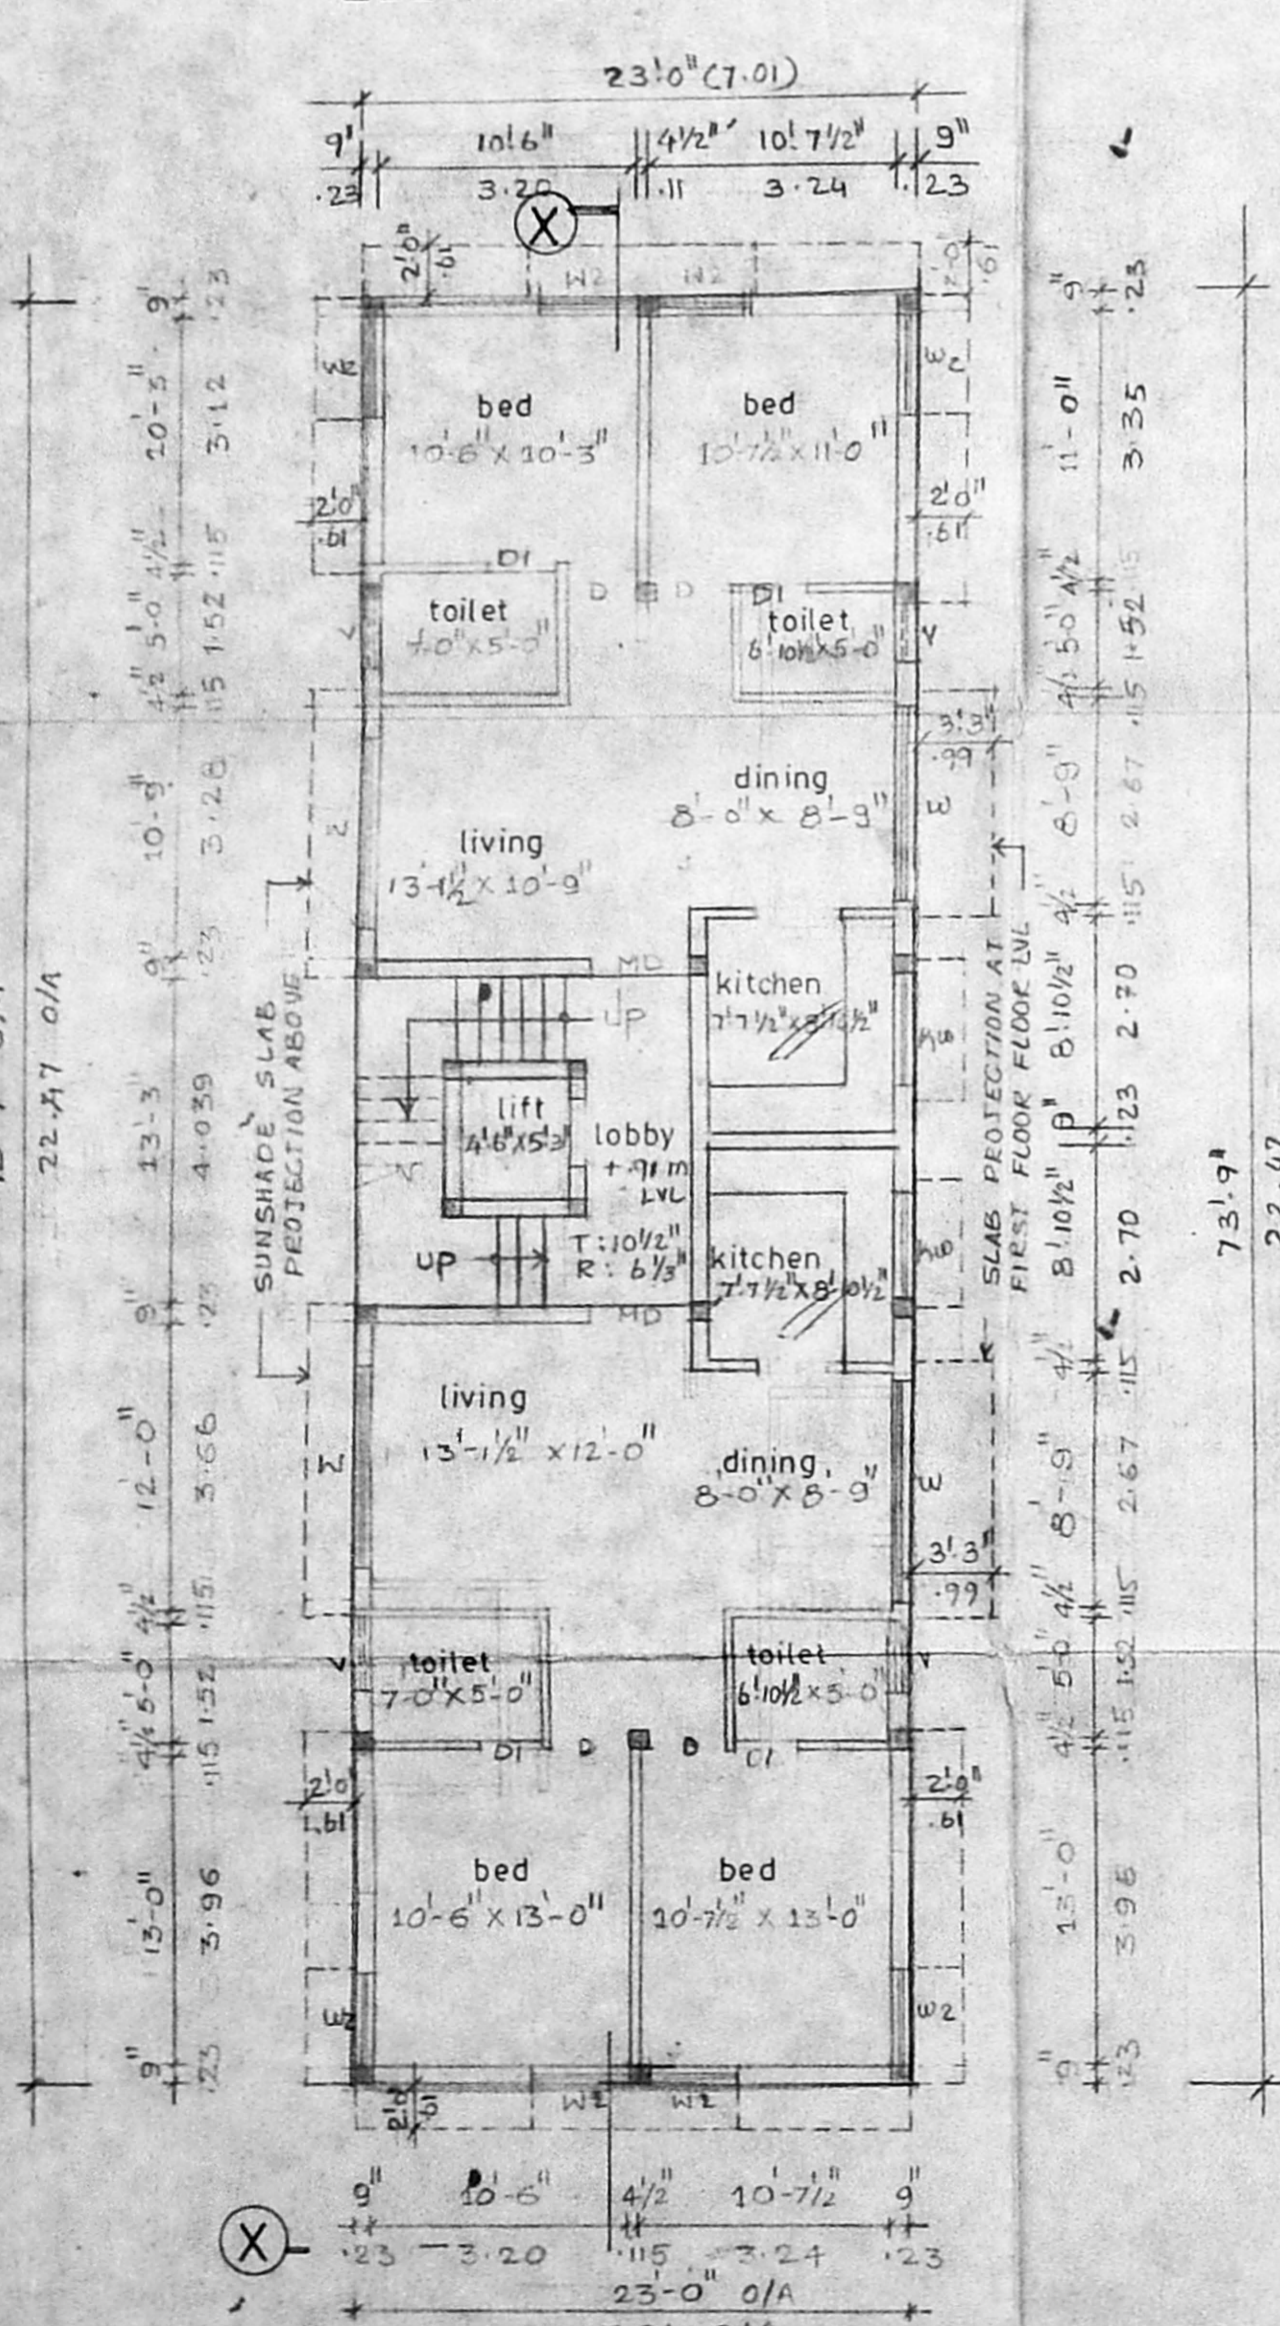
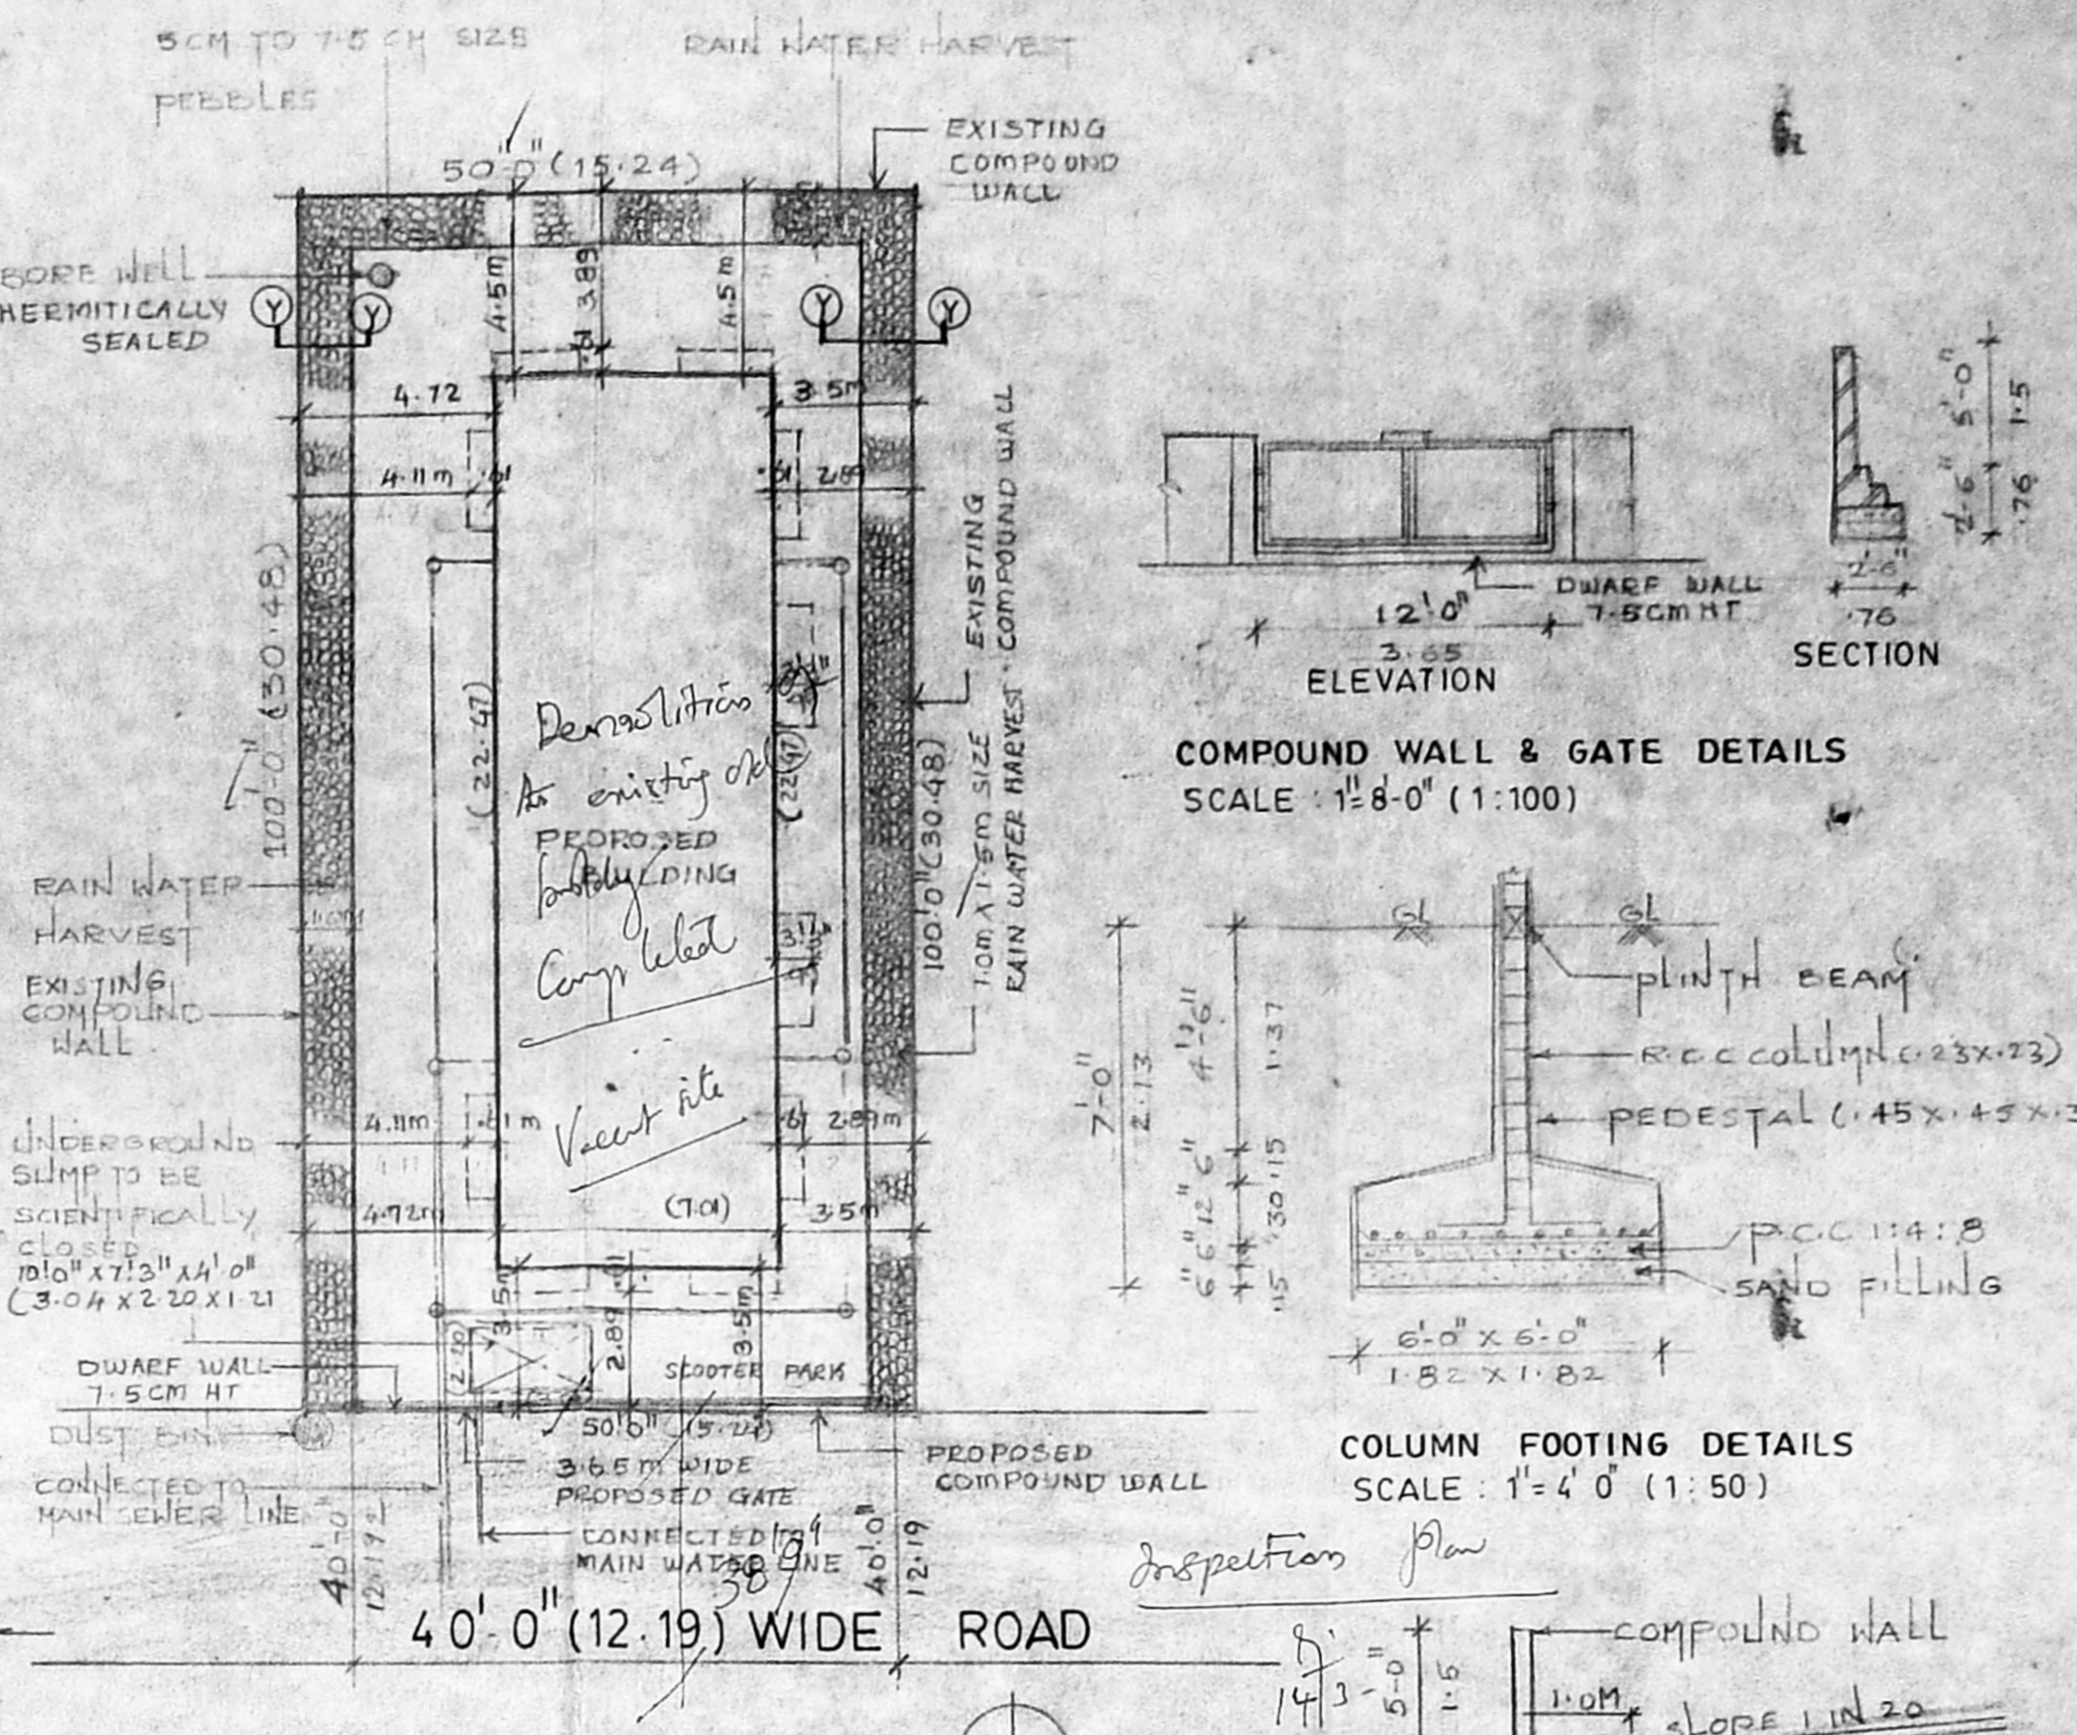


Planning Permit No. B/20745/180/96
APPROVED
 SUBJECT TO THE CONDITIONS IN THIS OFFICE LETTER.
 No. 3222/96 Date: 3/1/96
 FOR MEMBER SECRETARY
 MADRAS METROPOLITAN
 DEVELOPMENT AUTHORITY
 MADRAS-600 008.

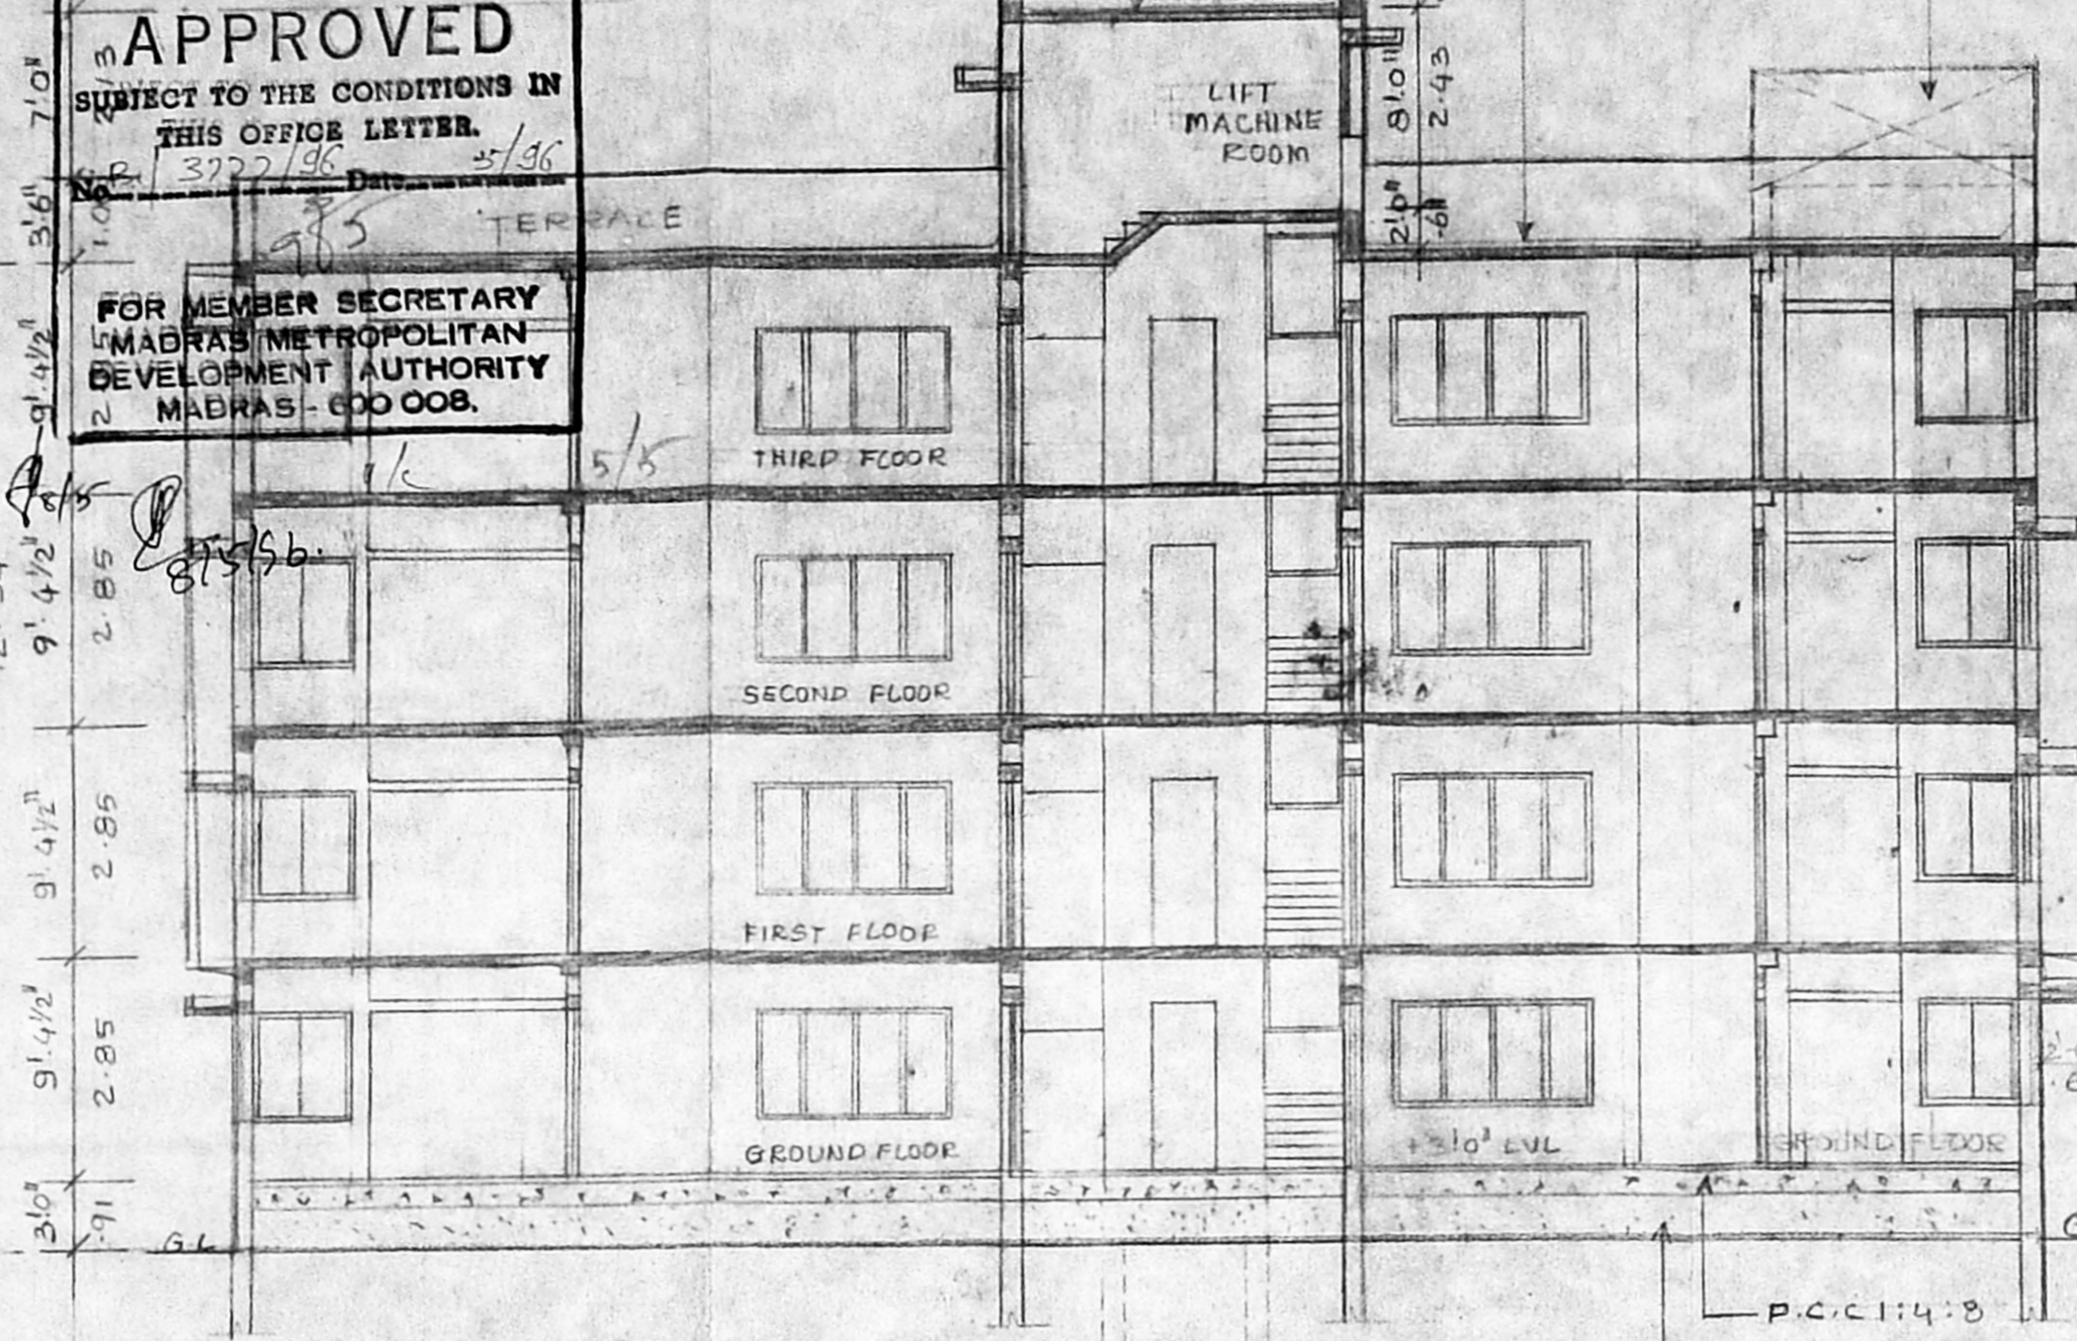

SCHEDULE OF JOINERY

| TYPE | WIDTH | HEIGHT | DESCRIPTION |
|------|-------|--------|----------------|
| MD | 3'-6" | 7'-0" | TW. MAIN DOOR |
| D | 3'-0" | 7'-0" | DOOR |
| D1 | 2'-6" | 7'-0" | DO |
| D/W | 8'-9" | 7'-0" | DOOR/WINDOW |
| W | 4'-0" | 3'-6" | KITCHEN WINDOW |
| W1 | 8'-0" | 4'-6" | WINDOW |
| W2 | 1'-0" | 4'-6" | DO |
| W3 | 3'-0" | 4'-6" | DO |
| V | 3'-0" | 2'-0" | VENTILATOR |

MMDA (B) S.B.C. NO. 211/3222/96
SPECIFICATIONS

FOUNDATION: 150mm concrete foundation with 3 layers of RCC columns (23x23) on pedestals (145x145x30) with PCC 1:4:8 sand filling.

FLOORING: MOSAIC FLOORING

WEATHERING COURSE: TILES ARE LAID SLOPE OVER A MIX OF EPICK JELLY LINE CONCRETE WITH CRUDE OIL.

AREA STATEMENTS

| | |
|------------------------|------------|
| LAND AREA | 464.68 Sqm |
| ALLOWABLE F.S.I AREA | 15% |
| ALLOWABLE F.S.I AREA | 697.02 Sqm |
| GROUND FLOOR AREA | 157.64 Sqm |
| FIRST FLOOR AREA | 175.05 Sqm |
| SECOND FLOOR AREA | 175.05 Sqm |
| THIRD FLOOR AREA | 175.05 Sqm |
| TOTAL AREA | 682.79 Sqm |
| LIFT MACHINE ROOM AREA | 19.02 Sqm |
| TOTAL BUILTUP AREA | 701.81 Sqm |
| ALLOWABLE COVERAGE | 65% |
| MAX. PLOT COVERAGE | 31.67% |
| ACHIEVED F.S.I | 1.47% |

COLOUR CODE REFERENCE

| | |
|---------------|----------|
| PROPOSED WORK | [Symbol] |
| EXISTING ROAD | [Symbol] |
| BOUNDARY | [Symbol] |
| SEWER LINE | [Symbol] |
| WATER LINE | [Symbol] |

M. Selvarajan
 (P.A. HOLDER)
SIGNATURE OF OWNER

C. SELVARAJAN, S.D., Arch., I.D., AIA
 REGISTERED ARCHITECT No. 219
 Corporation of Madras
 Sarangapani Street
 MADRAS-600 017.
SIGNATURE OF ARCHITECT

PROPOSED RESIDENTIAL FLATS AT DOOR NO: D-15, PLOT NO: 730 (S.NO: 1 (PART) AND 7 (PART), PERIAHUDAL VILLAGE, ANNA NAGAR EAST, MADRAS-102.

| PLAN, ELEVATION, SECTION, SITE PLAN, KEY PLAN, & ETC. | JOB NO | DRG NO |
|---|---------------|-------------|
| SCALE: 1:100 | DATE: 22-1-96 | DRAWN: K.P. |

ARCHITECTS
SELVARAJAN & ASSOCIATES
 NO:1 SARANGAPANI STREET, T NAGAR, MADRAS-17.