

PLAN SHOWING THE PROPOSED CONSTRUCTION AT PRE-NO: 39, SEVENWELLS STREET, V-OC NAGAR, RS-NO: 1646, DIVISION-NO: 29, SCALE 1:8.0 (OR) 1CM - M (MADRAS)

SPECIFICATIONS	
R.C.C RAFT FOUNDATION	
RCC BEAMS, R.C.C COLUMNS IN C.C 1:2:4	
R.C.C ROOFSLAB IN C.C 1:2:4, 4" THICK	
BRICK WORK IN C.M 1:5	
CEMENT PLASTERING IN C.M 1:4	
ALL WOOD WORK IN COUNTRY WOOD	

JOINERY SCHEDULE		
D	DOOR	1-00M X 2.13 M
D1	DOOR	8-3" X 2.13 "
W3	WINDOW	1-2 2" X 1-2 2"
W4	WINDOW	1-5 " X 1-2 2"
V	VENTILATOR	9 " X 6 "
RS	R-SHUTTER	2-9" X 3-0 "
G	GATE	1-5" X 2.13 "
J	JALLY	1-5" X 7.4 "

AREA SCHEDULE	
PLOT EXTENT	152.83 M <sup>2</sup>
G.F	72.94 "
FF	72.94 "
S.F	72.94 "
T.F	10.39 "
P.C	47.72 "
F.S.I	1.43 "

COLOUR INDEX	
PROPOSED	ROAD
BOUNDRY	


Revised Plan  
Dt: 27.5.96

J. Sampath  
OWNERS SIGNATURE


MMDA (B) S.B.C No.  
File No: B1/4277/96

Scrutny: R  
Part I 31/5/96


A.P. LICENCED SURVEYOR D.P.

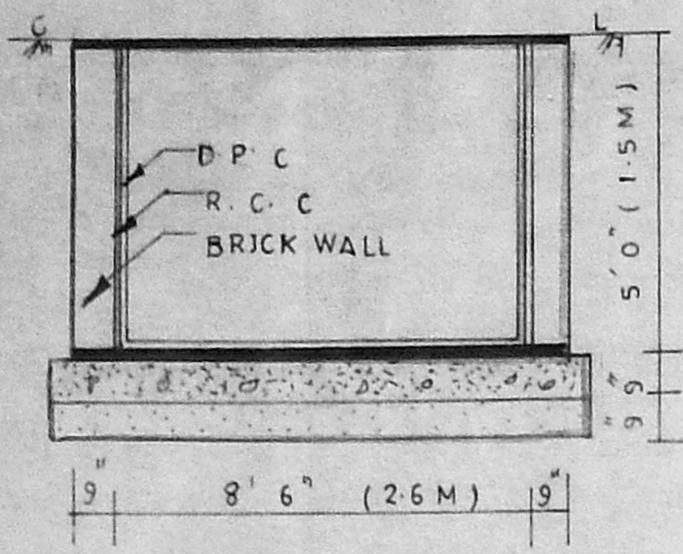


C/S OF SUMP SIZE 10X5  
HERMETICALLY SEALED  
SCALE: 1:4.0

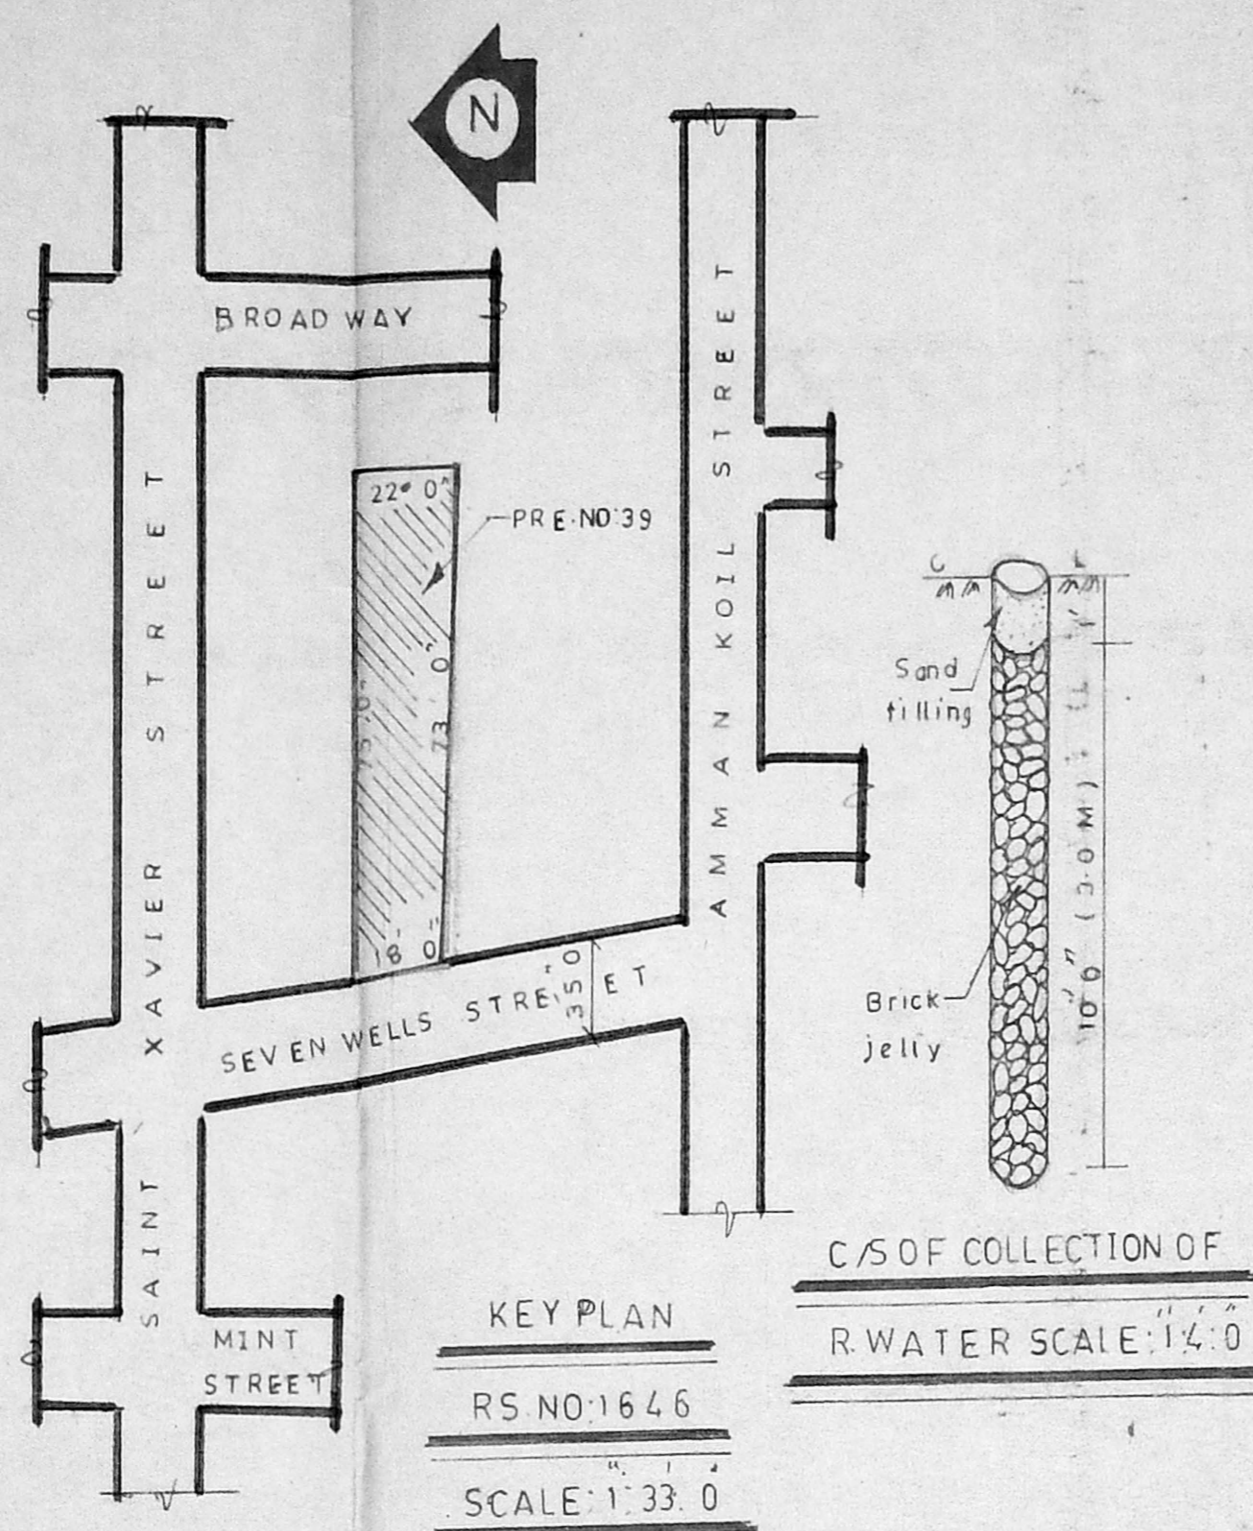


KEY PLAN  
RS NO: 1646  
SCALE: 1:33.0  
C/S OF COLLECTION OF R.WATER SCALE: 1:4.0

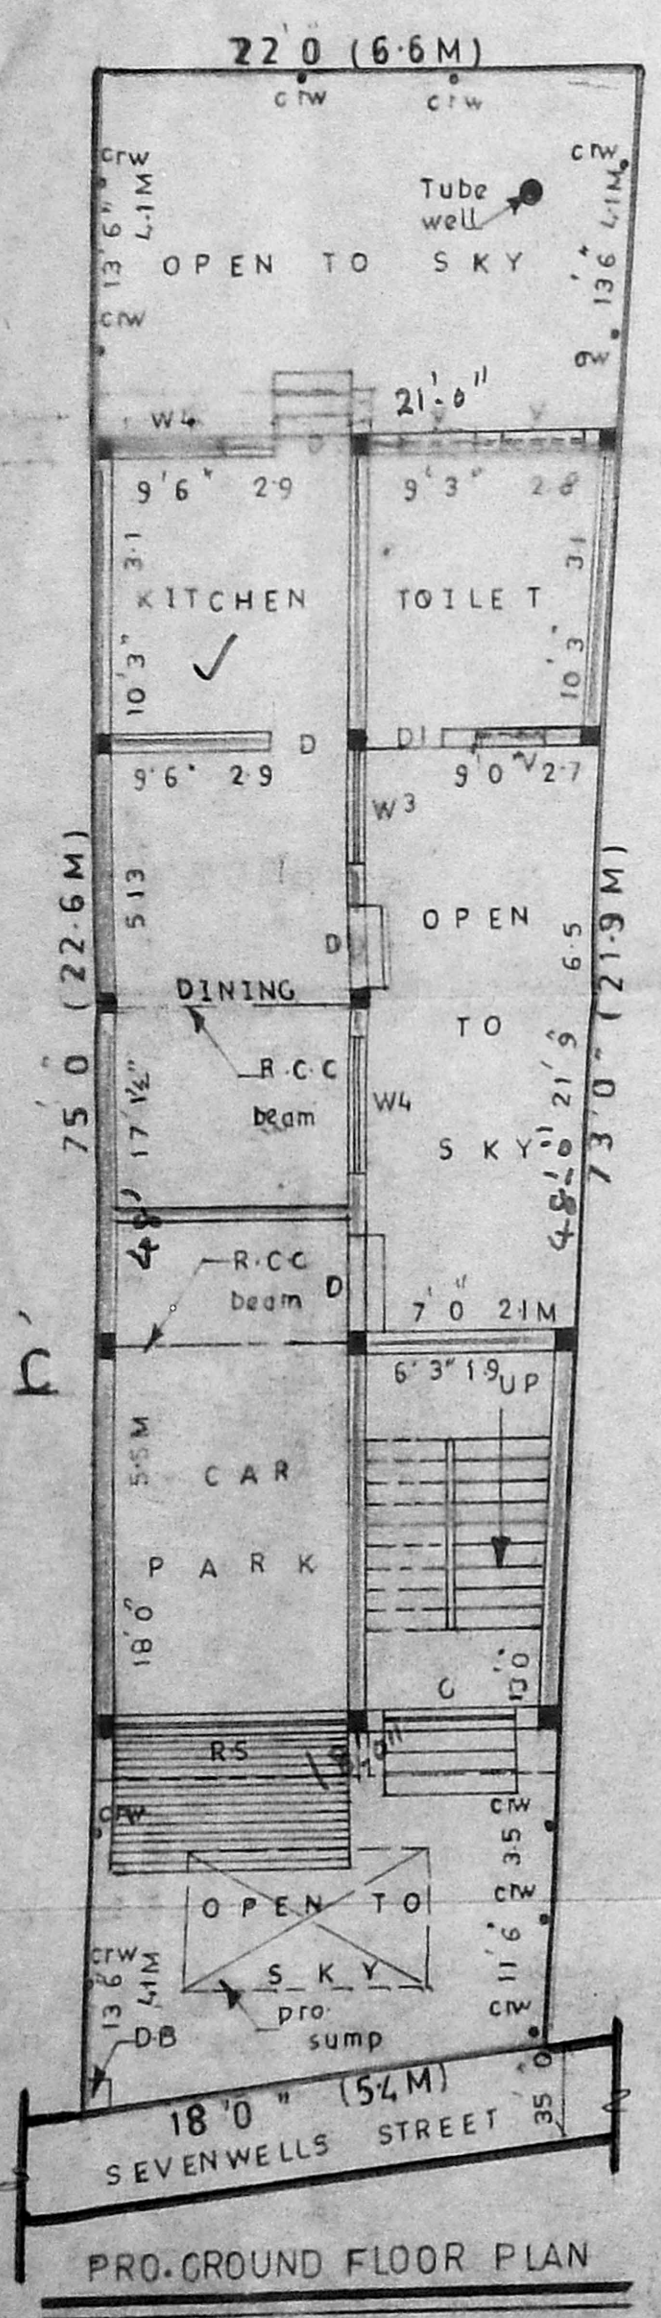


PRO-GROUND FLOOR PLAN

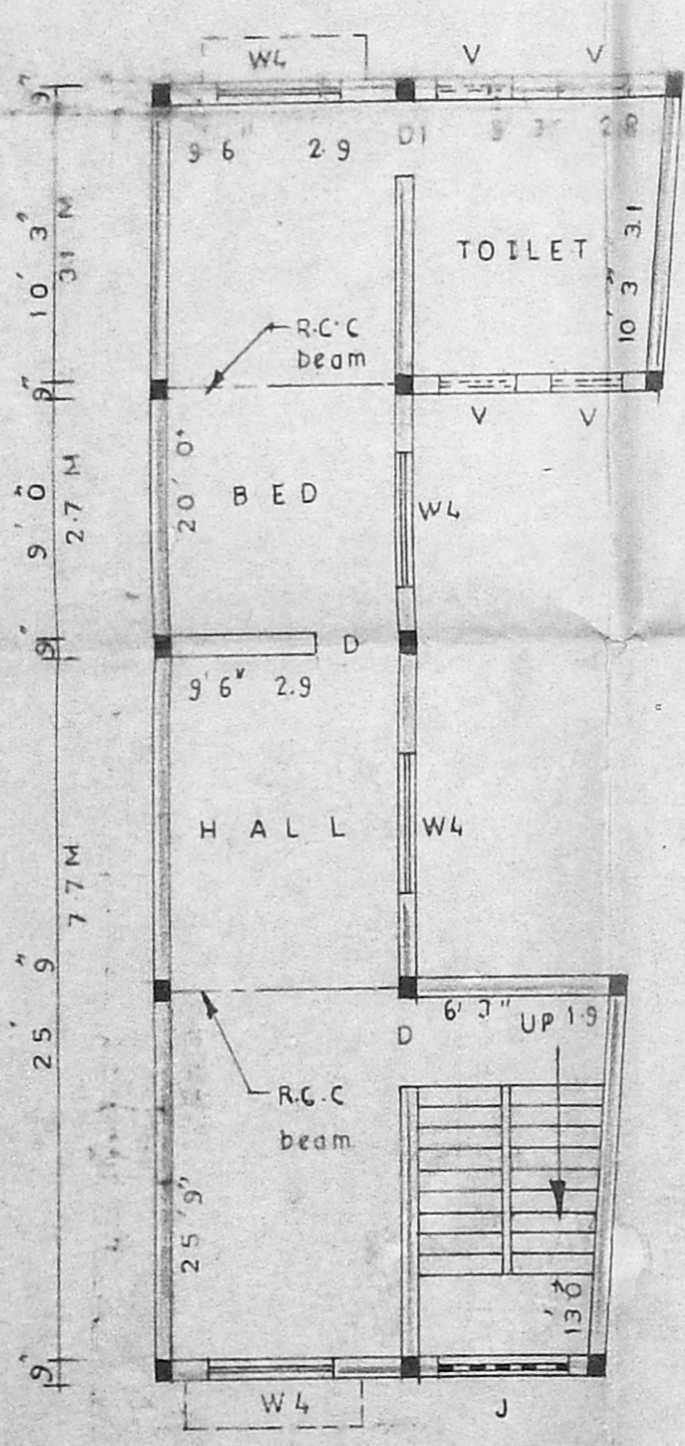

PRO-FIRST FLOOR PLAN

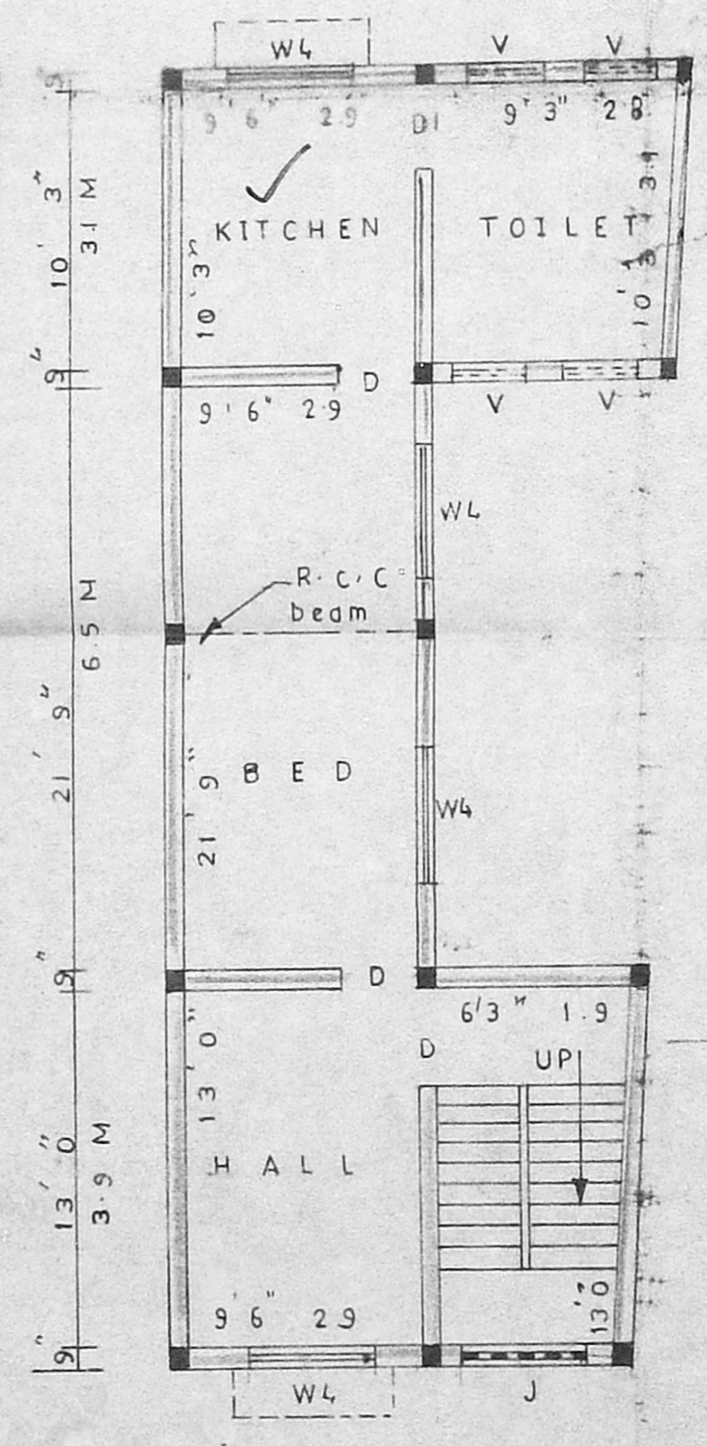

PRO-SECOND FLOOR PLAN

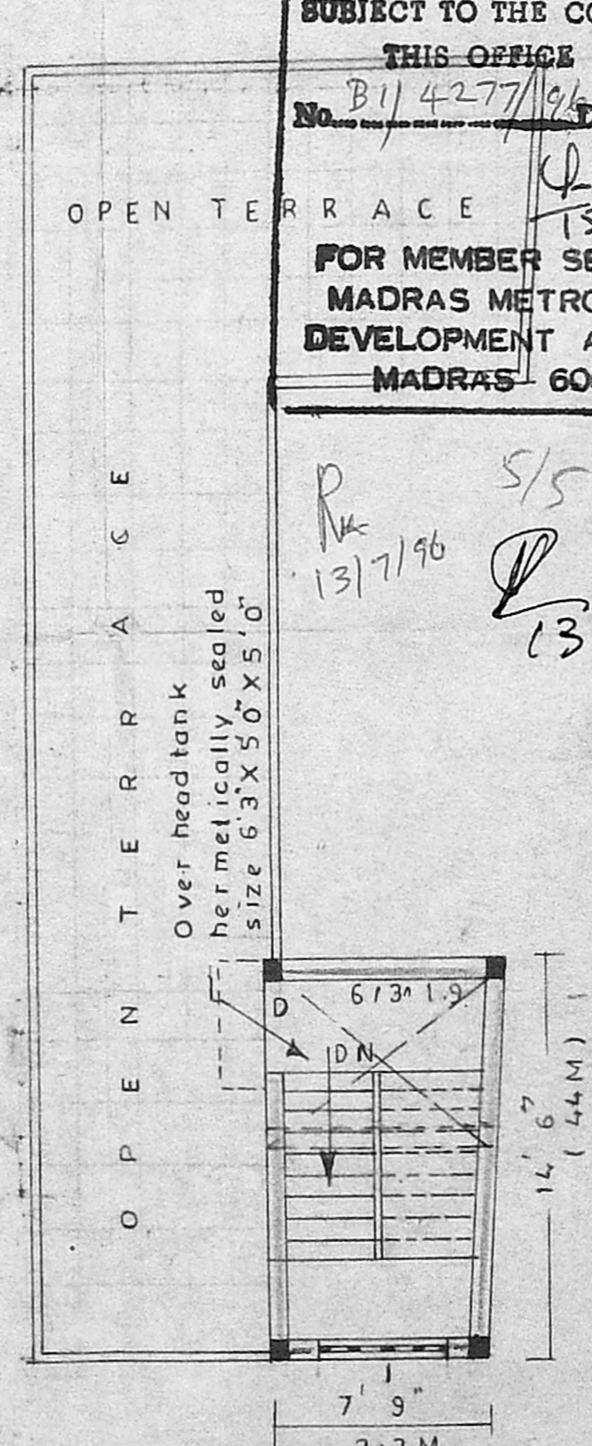


PRO-TERRACE FLOOR PLAN


B/23547/282/96  
Planning Permit No.

**APPROVED**  
SUBJECT TO THE CONDITIONS IN THIS OFFICE LETTER  
No. B1/4277/96 Date: 7-96

FOR MEMBER SECRETARY  
MADRAS METROPOLITAN  
DEVELOPMENT AUTHORITY  
MADRAS - 600 008.

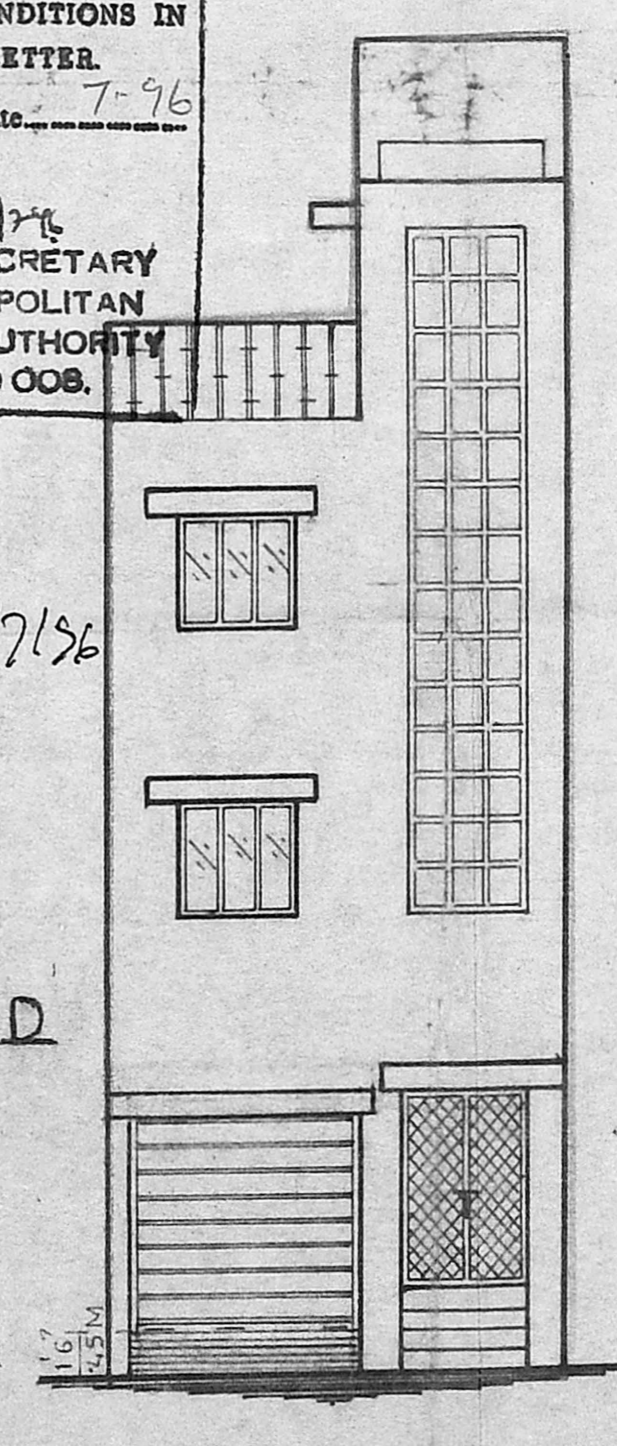

ELEVATION

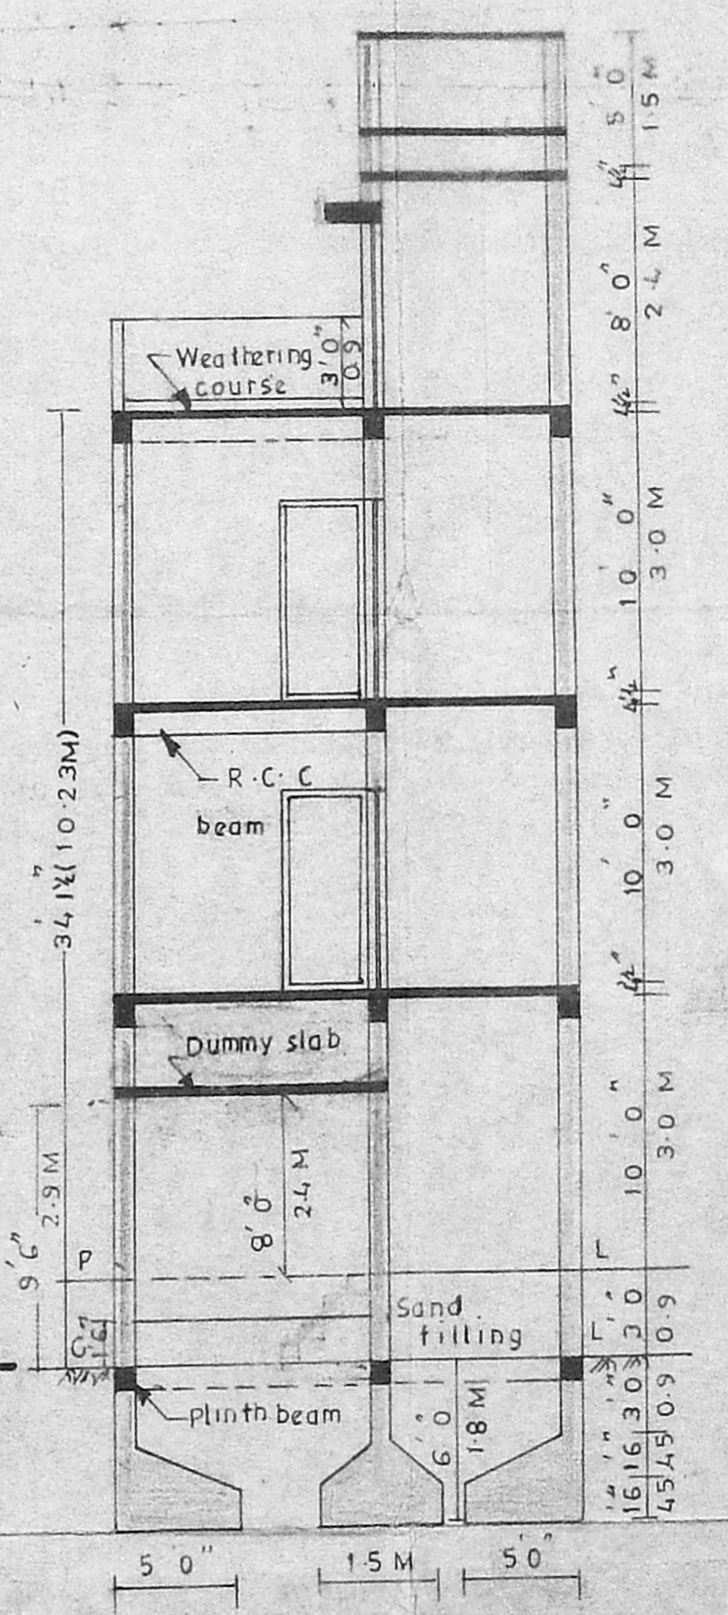

SECTION ON CD

K. VENUGOPAL, Rtd. A.M.A.  
CORPORATION OF MADRAS  
Civil & Sanitary Engineering Consultant  
Licensed Surveyor, Class-I No. 729  
Licensed Plumber, Class-I Metro Water  
Sewerage No. .... Water Supply No. ....  
E. Neelakandan Street, Nanganakottam (Lake Area)  
Outside of Corporation Girls Higher Secondary School  
MADRAS - 600 034