
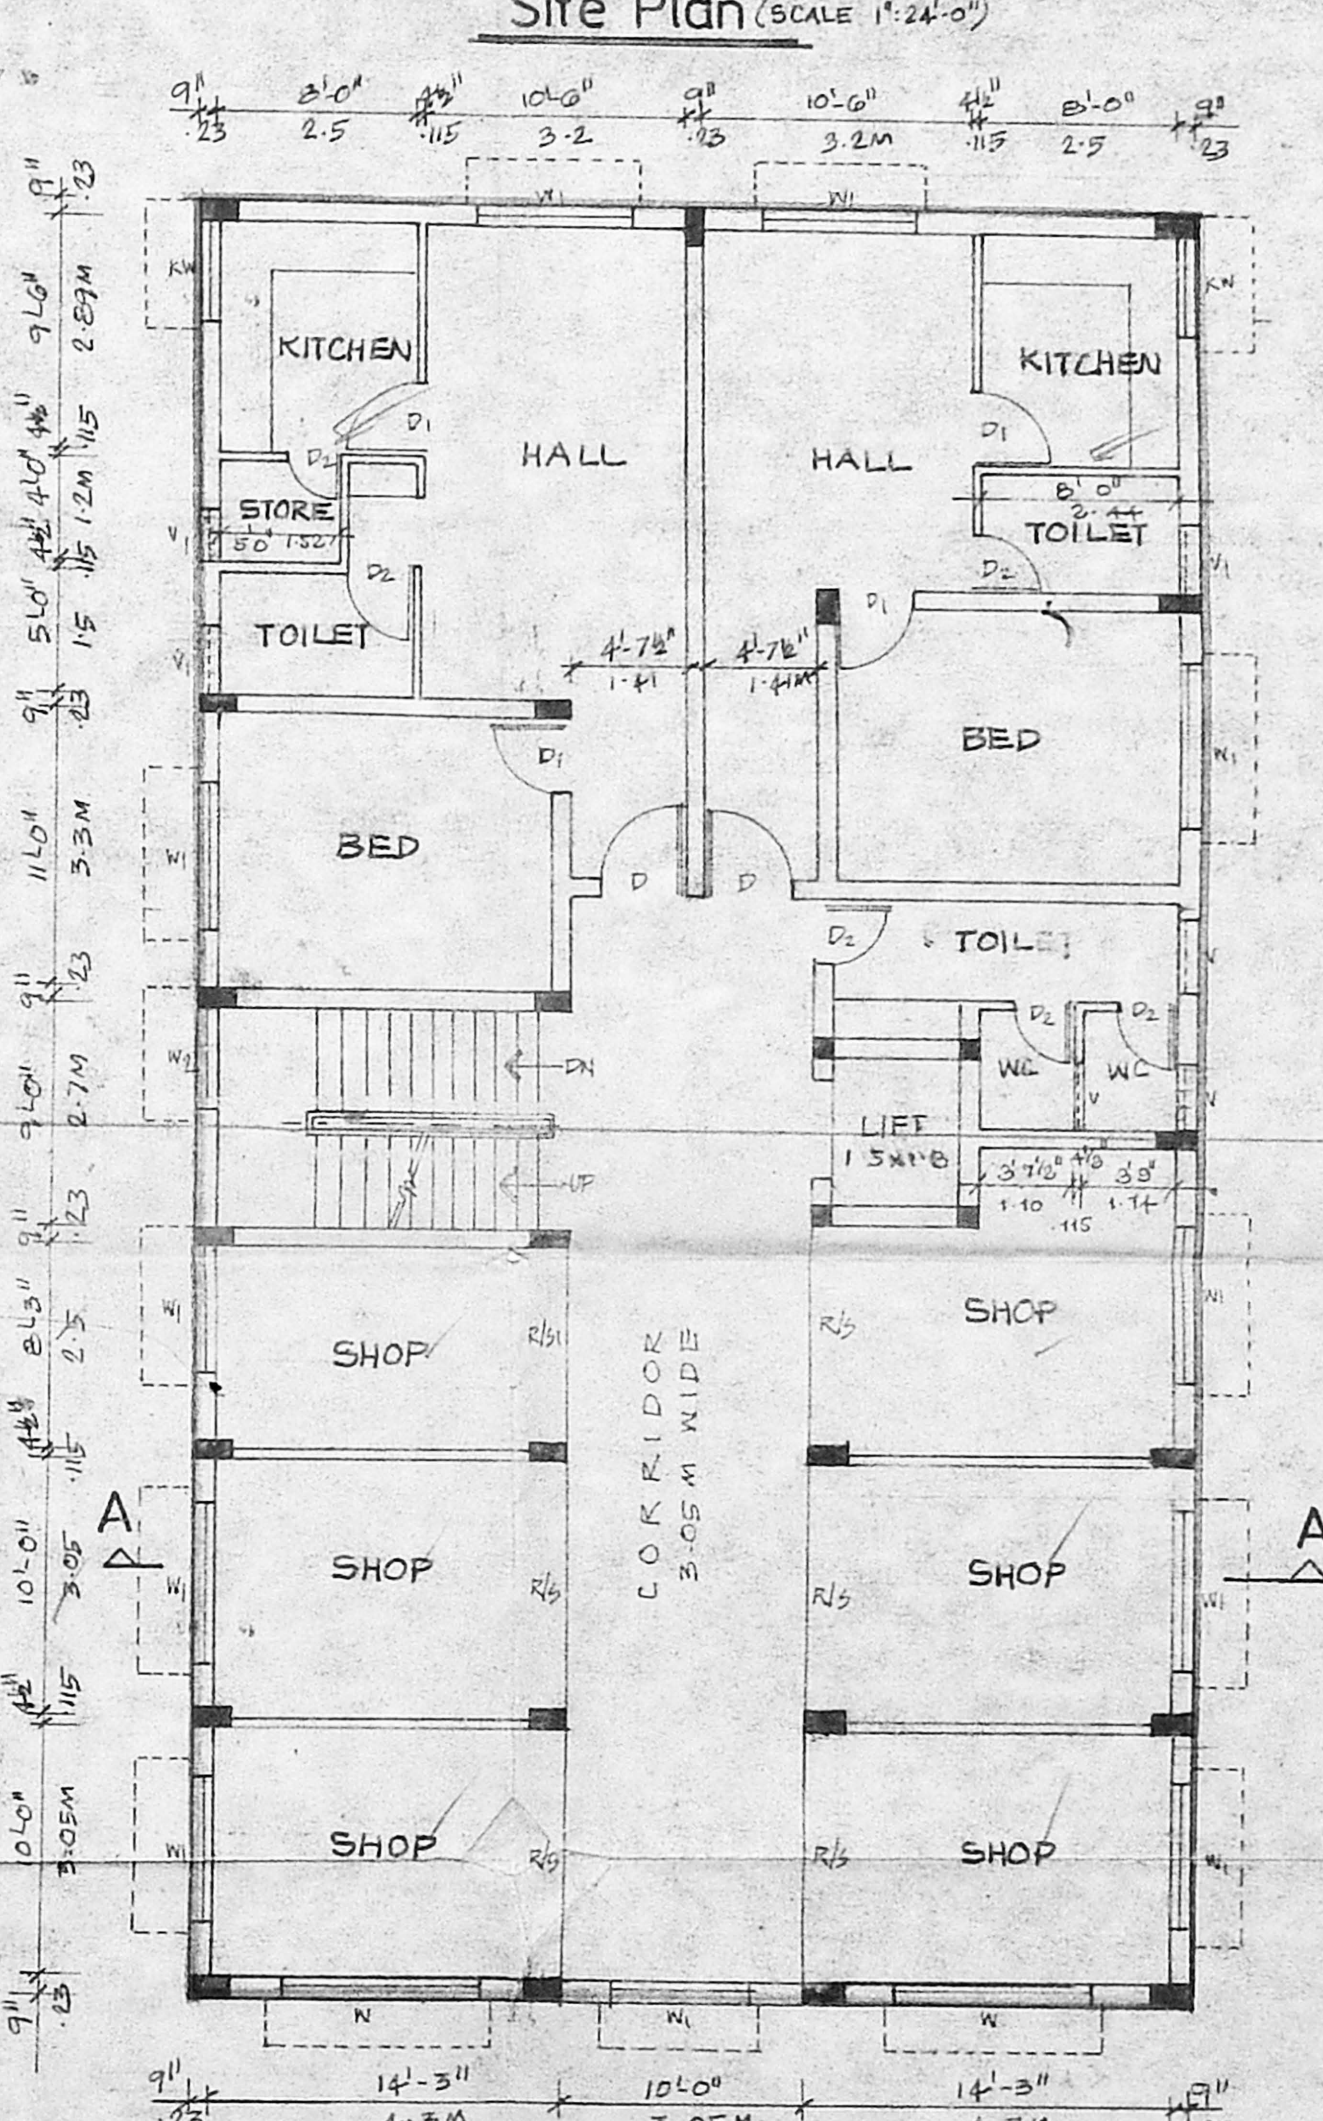
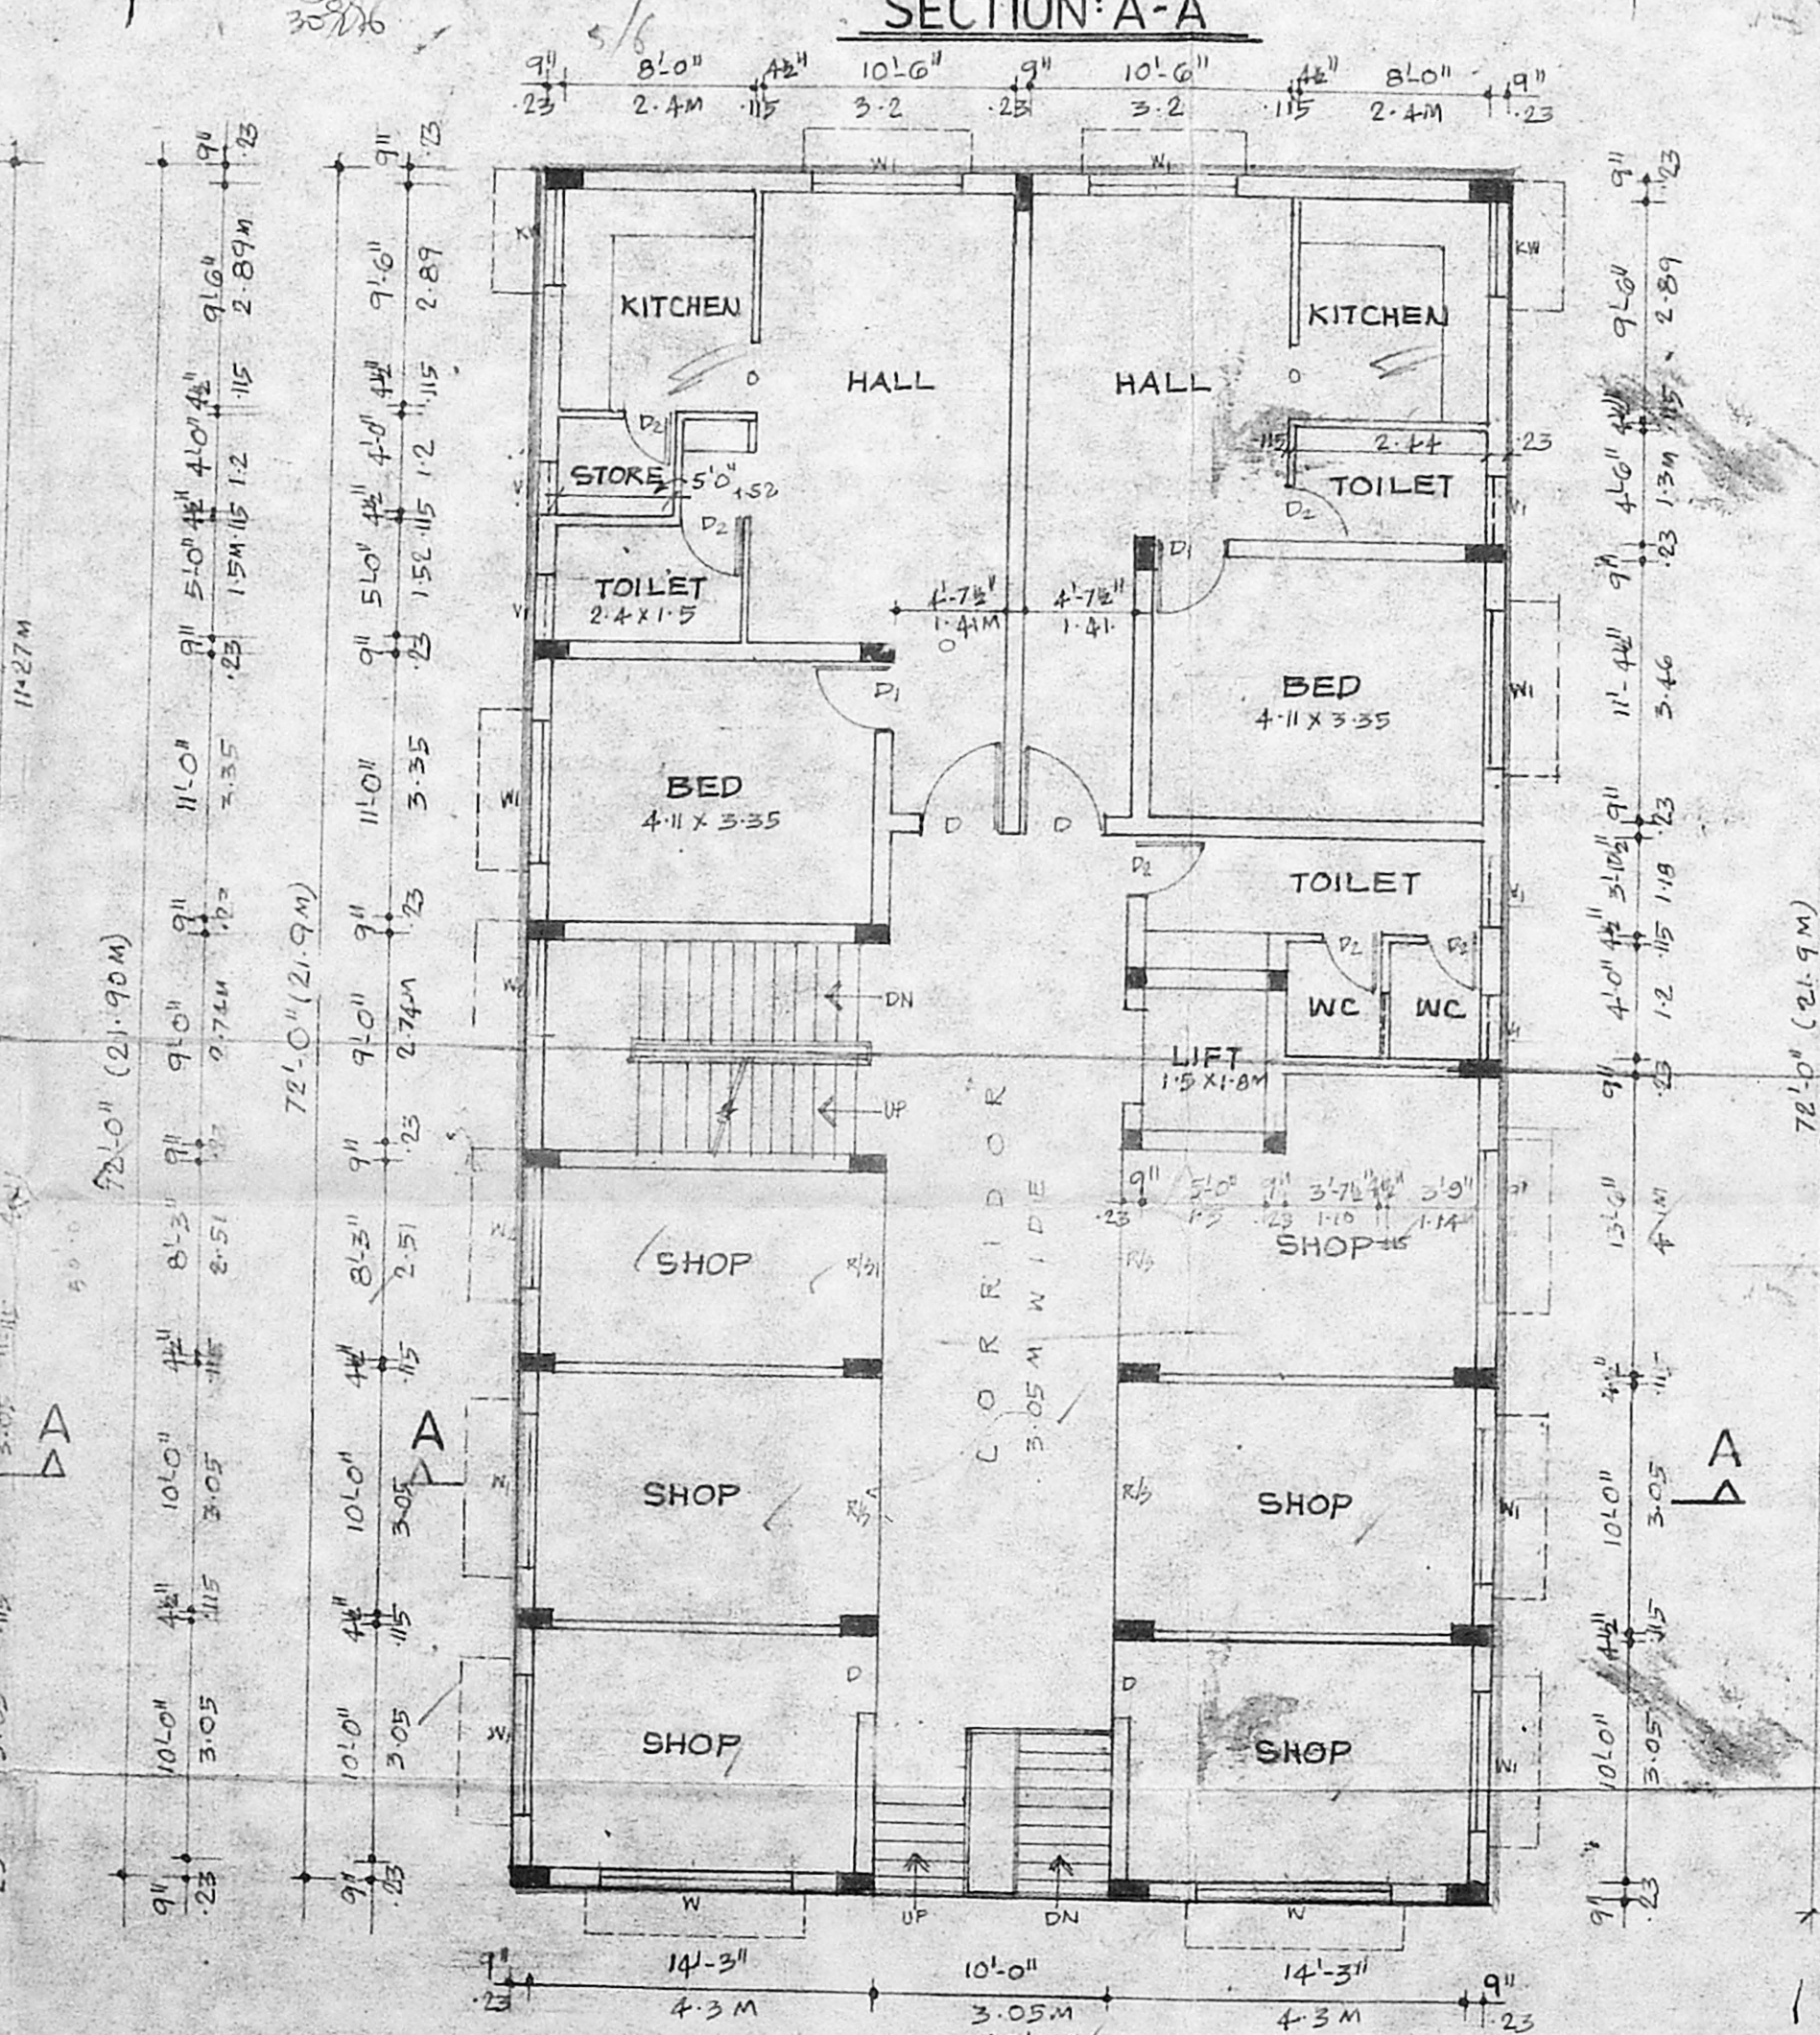
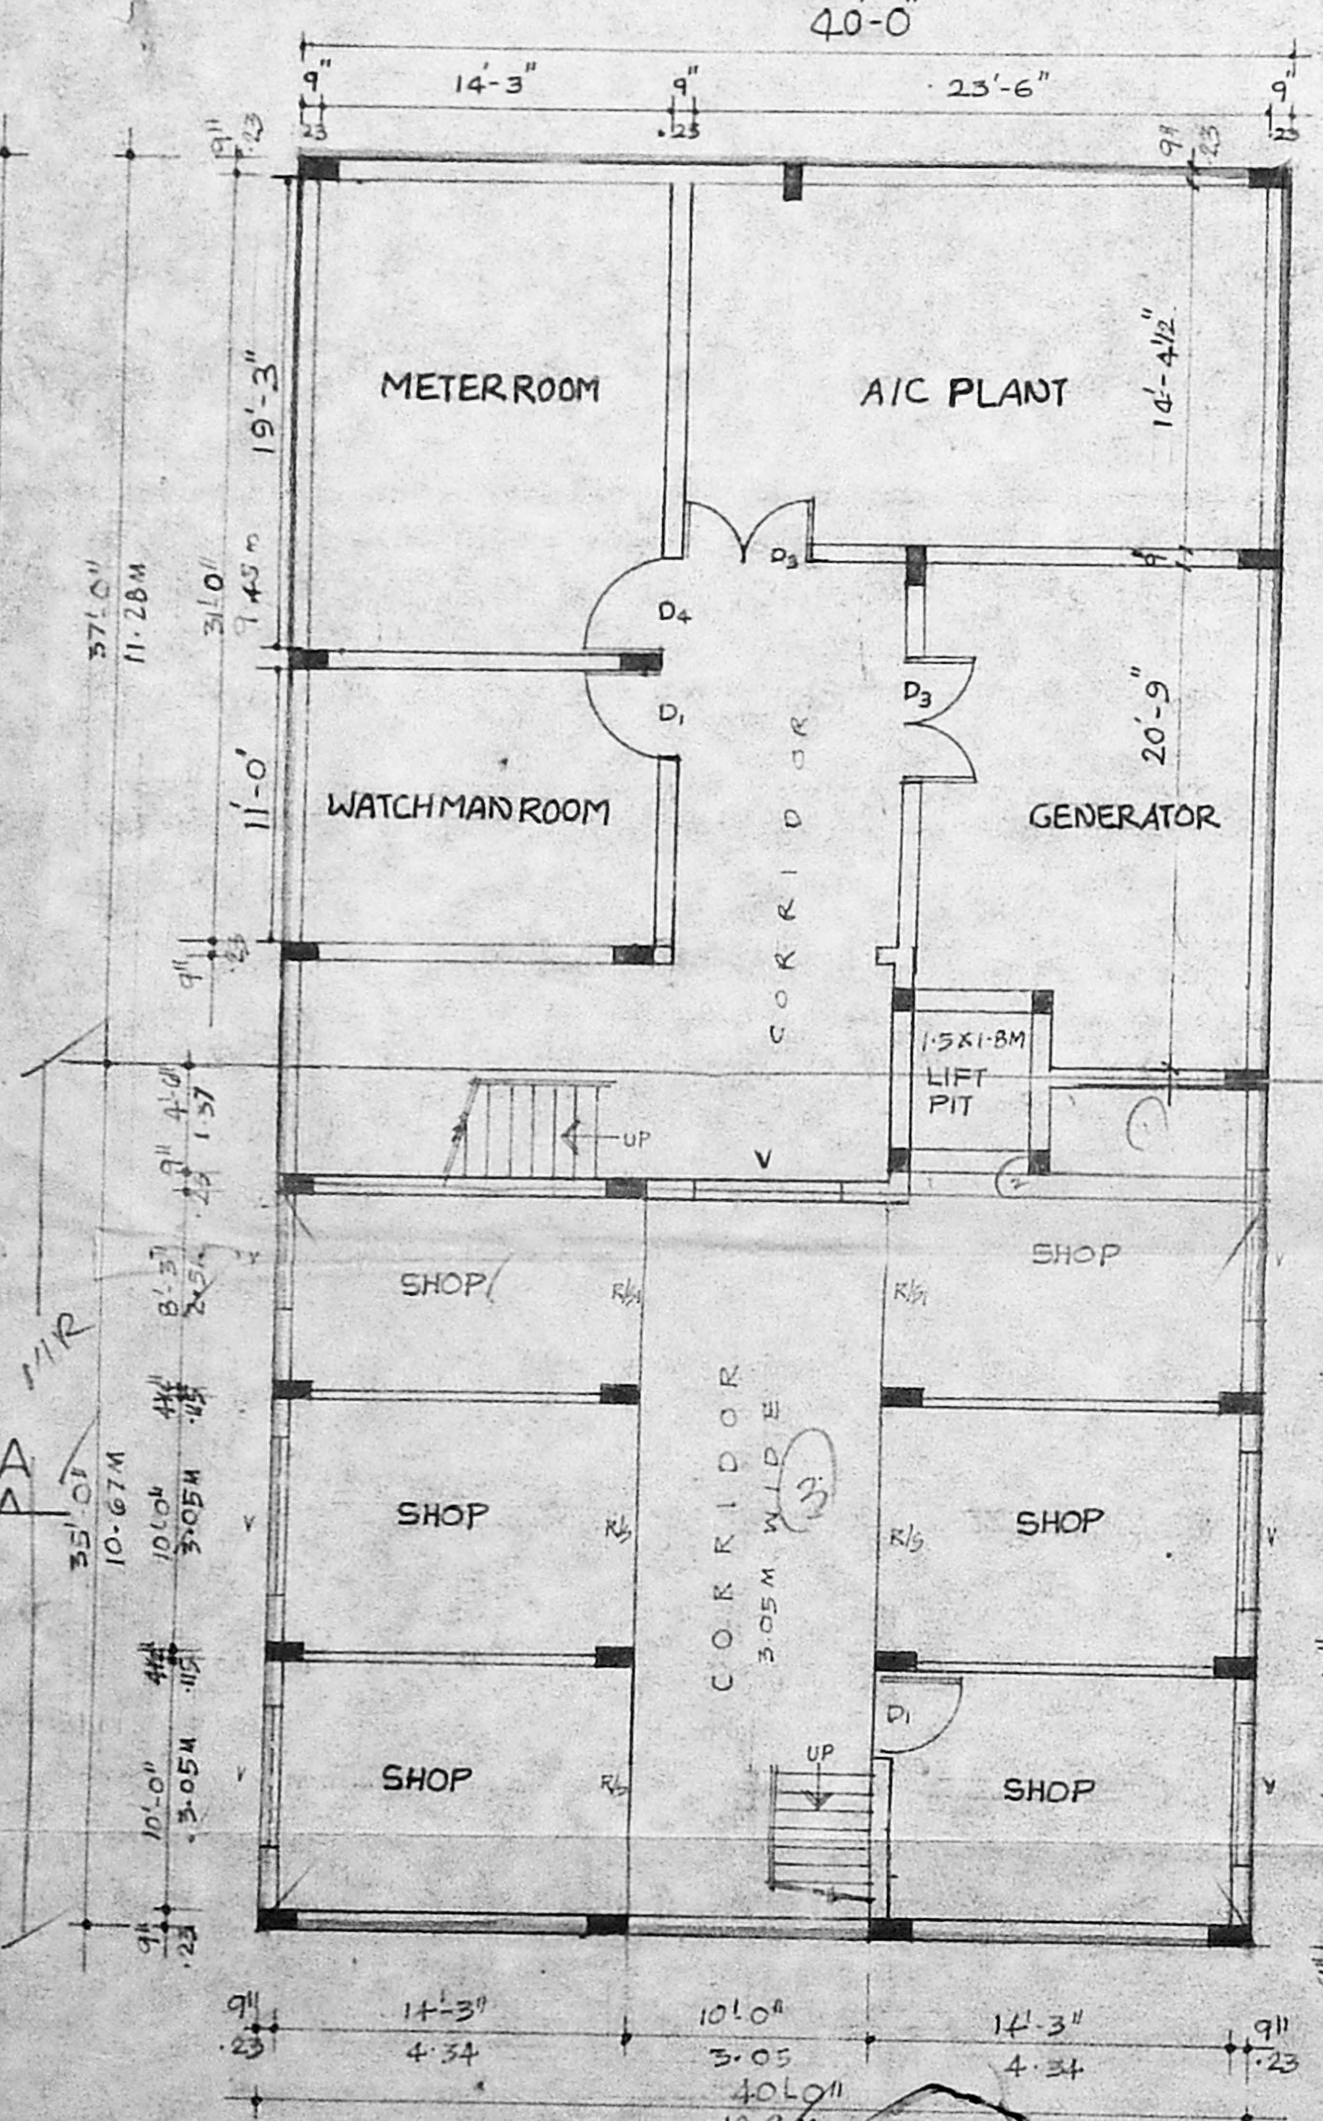
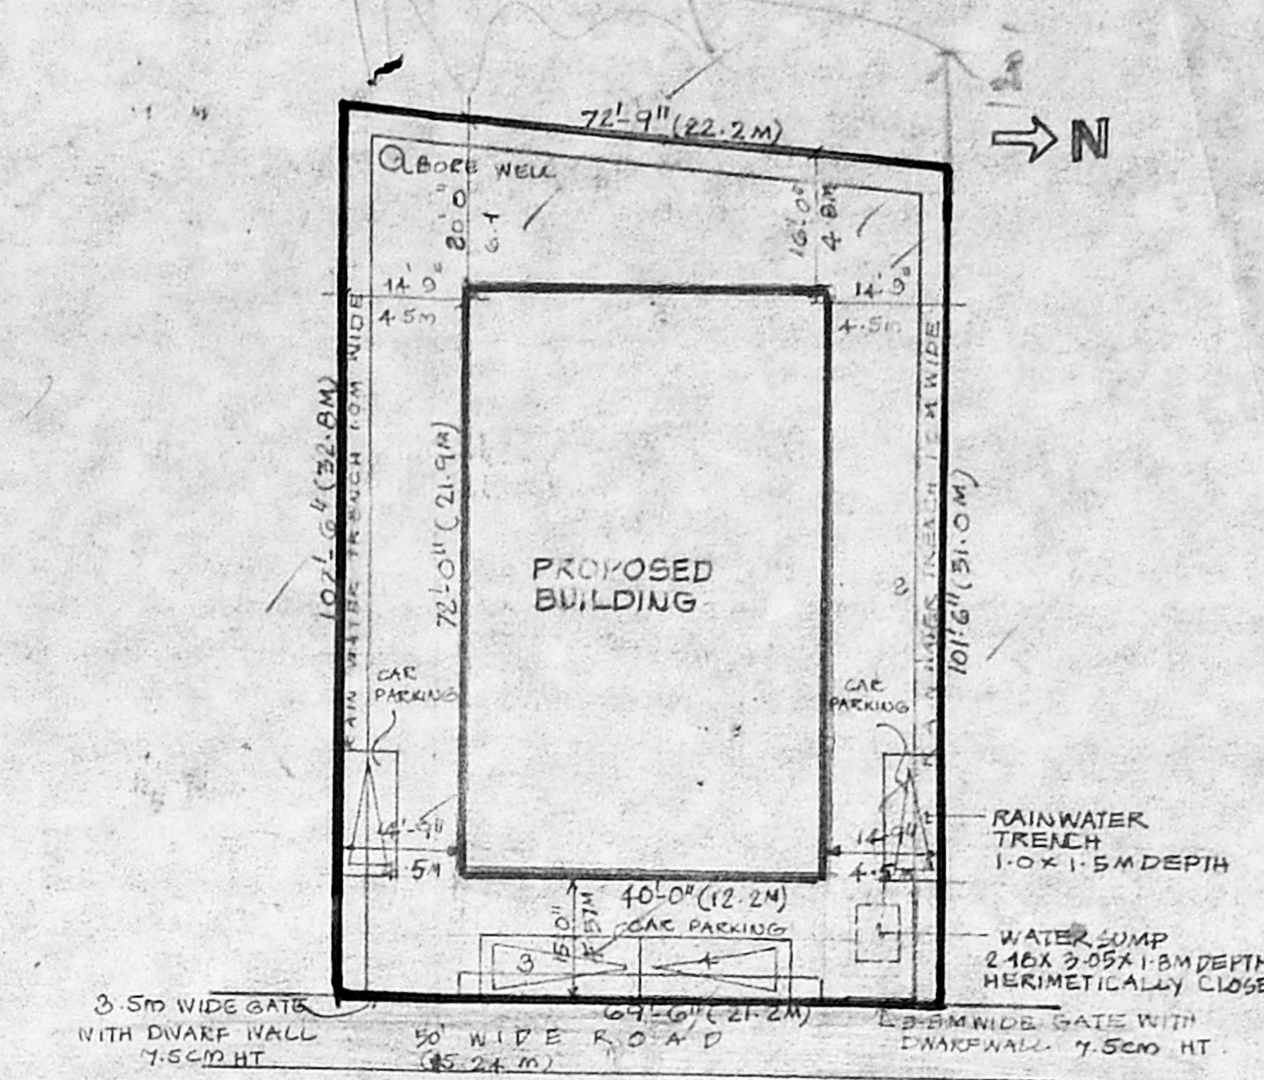


B 23705
 Planning Permit No. 4110/13/96
APPROVED
 SUBJECT TO THE CONDITIONS IN THIS OFFICE LETTER
 No. 1572/01/11/96 Date 1/1/96
 FOR MEMBER SECRETARY
 MADRAS METROPOLITAN
 DEVELOPMENT AUTHORITY
 MADRAS-600 009

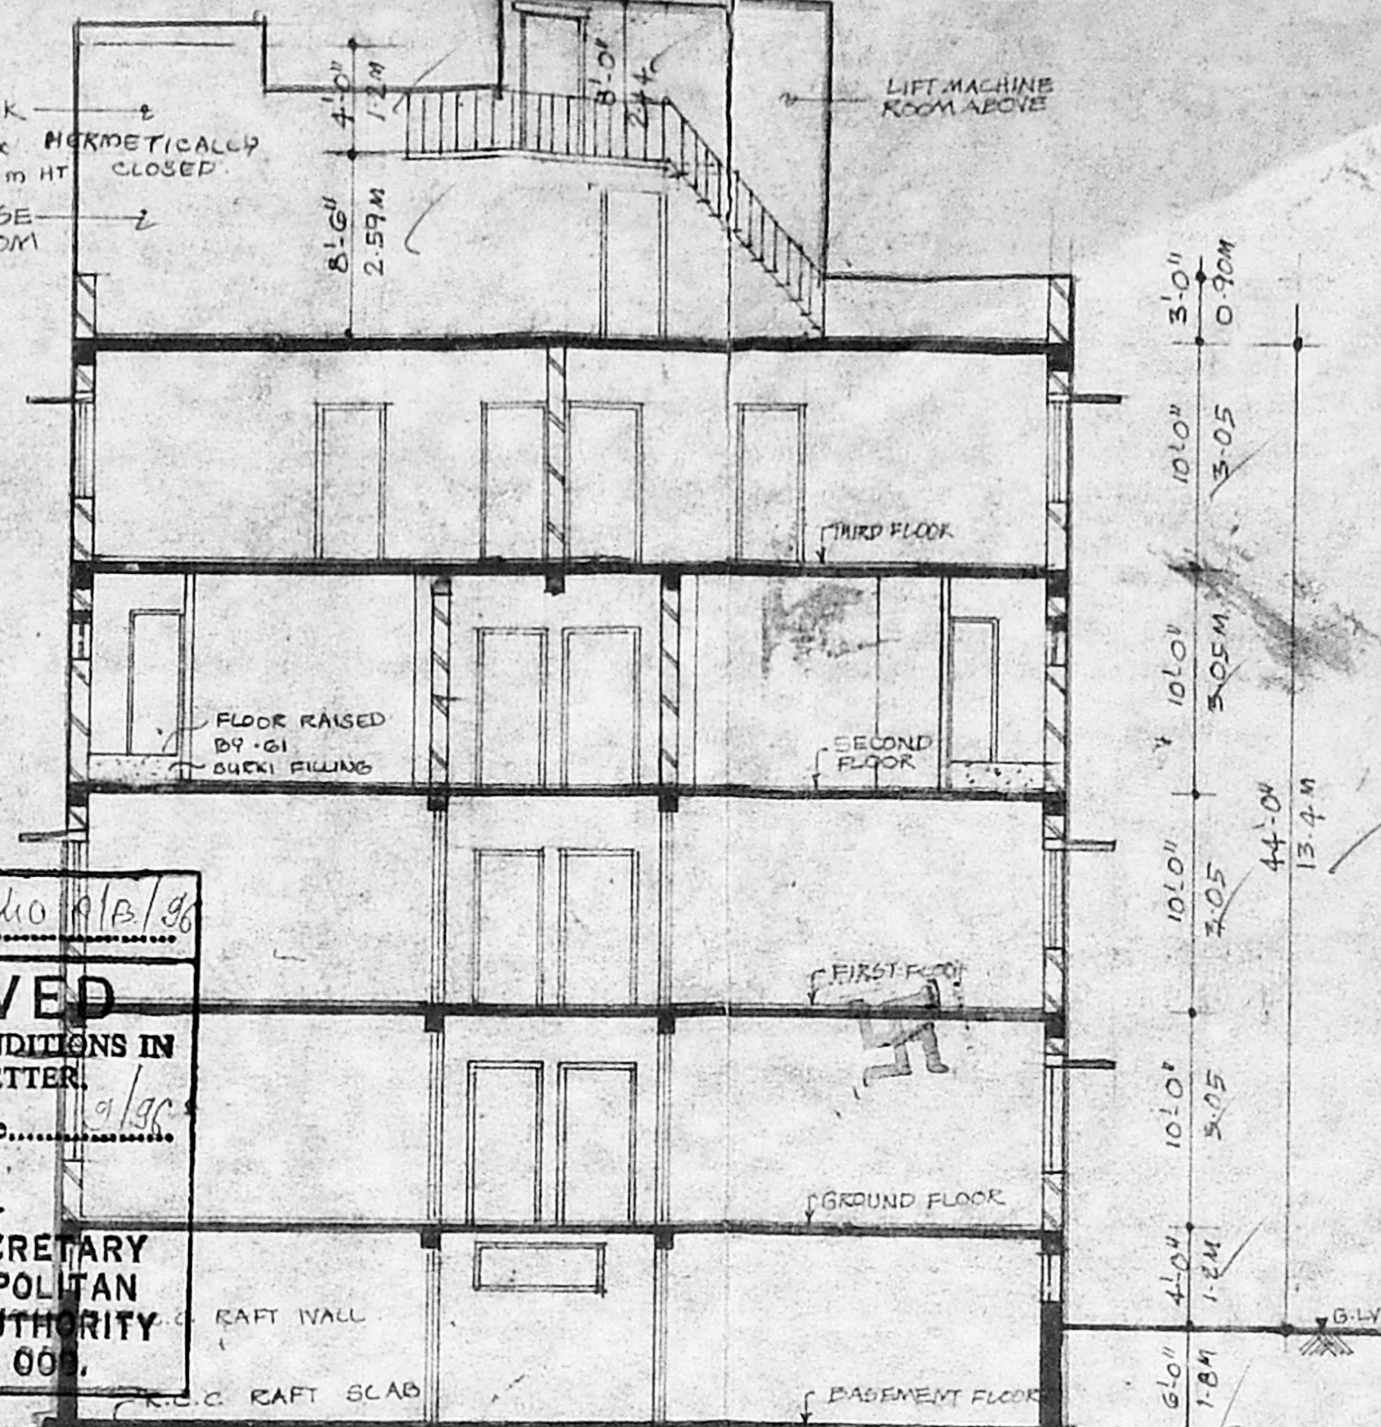

Schedule of joinery

R/S	10'-0" x 9'-0"	ROLLING SHUTTER
R/S1	8'-3" x 9'-0"	"
MD	5'-0" x 7'-0"	MAIN DOOR
D	3'-0" x 7'-0"	DOOR
D1	3'-0" x 7'-0"	DOOR
D2	2'-6" x 7'-0"	DOOR
W	8'-0" x 4'-0"	WINDOW
W1	6'-0" x 4'-0"	"
W2	4'-0" x 4'-0"	"
W3	3'-0" x 4'-0"	"
W4	2'-0" x 4'-0"	"
W5	1'-0" x 4'-0"	"
V	1'-0" x 1'-0"	VENTILATOR
V1	1'-0" x 1'-0"	"
D3	Part B-0" x 7'-0"	"
D4	Part 1-3" x 7'-0"	"

Area statement

	SFT	SMT
PLOT AREA	7448.63	698.0
BASEMENT FLOOR	2320.0	267.6
GROUND FLOOR	2880.0	267.6
FIRST FLOOR	2880.0	267.6
SECOND FLOOR	2685.0	249.5
THIRD FLOOR	1565.0	145.4
STAIR ROOM / W.C. ROOM	295.0	27.4
TOTAL	12850.0	1197.0

F.S.I = 1.73. PLOT COVERAGE = 38.70%

SCALE 1:100 DATE: 20-12-95


Colour index

PROPOSED	[Color Box]
ROAD	[Color Box]
BOUNDARY LINE	[Color Box]


Proposed Commercial and Residential Building at No:32 Palaniandavar - koil street, Vadapalani, Madras.26. T S No 60/2 Block no:9.

Owner's Signature


Mr. K. VENUGOPAL, Reg. A.E.A. CORPORATION OF MADRAS
 Civil & Sanitary Engineering Consultant
 Licensed Surveyor, Class-I No: 321
 Licensed Plumber, Class-I Metro Water
 Supply No. Water Supply No.
 8, Nandambakkam Street, Nungambakkam (Lido Area)
 Madras-600 034
MADRAS-600 034
 Licensed Surveyor

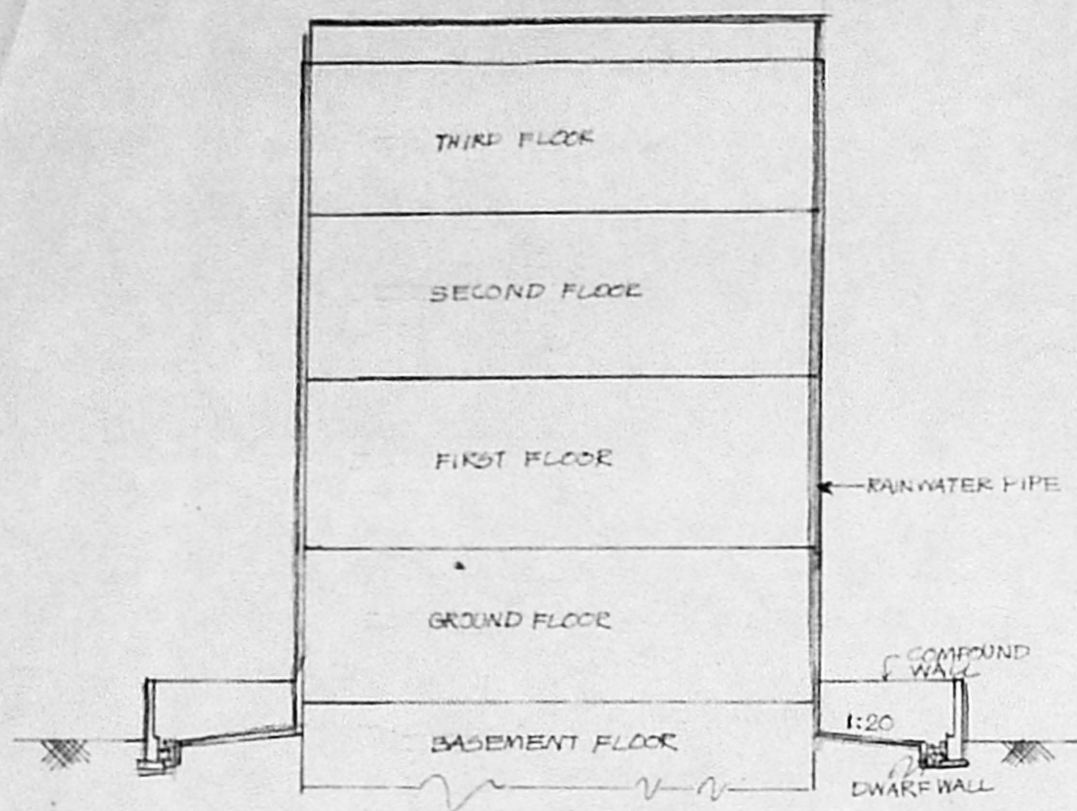


RAINWATER CONSERVATION ARRANGEMENTS

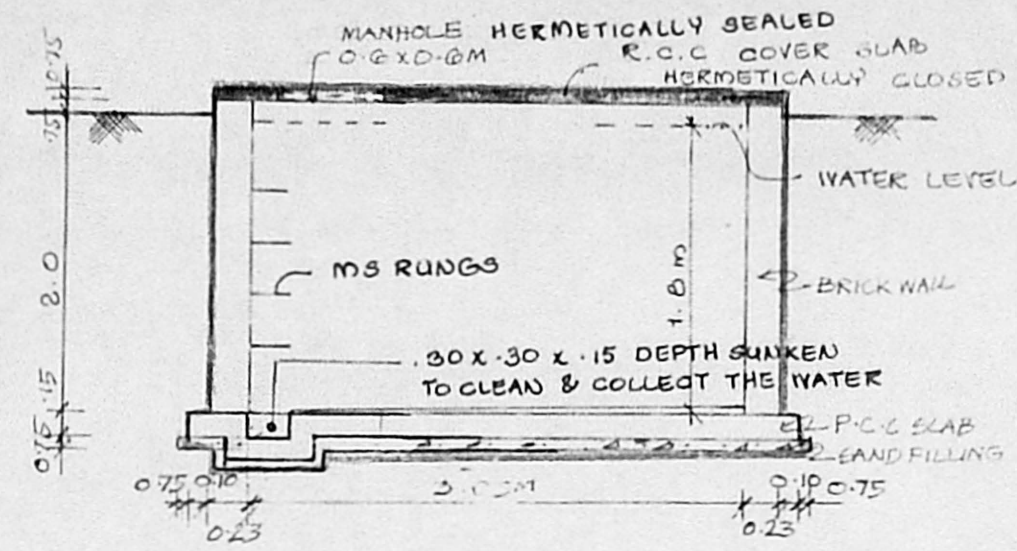


SECTION DETAIL OF SUMP

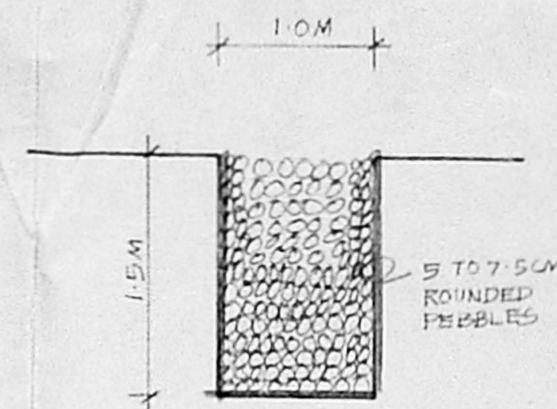

RAINWATER TRENCH DETAIL

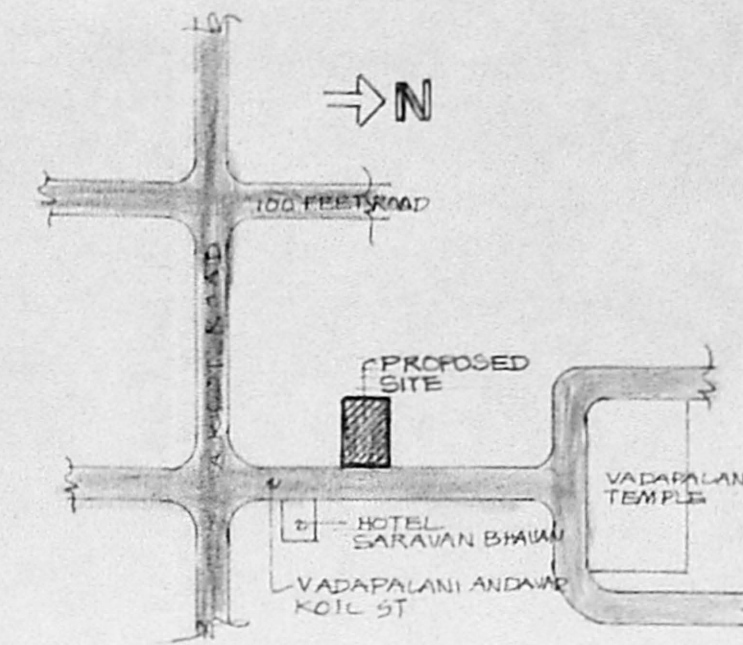


KEY PLAN (NOT TO SCALE)

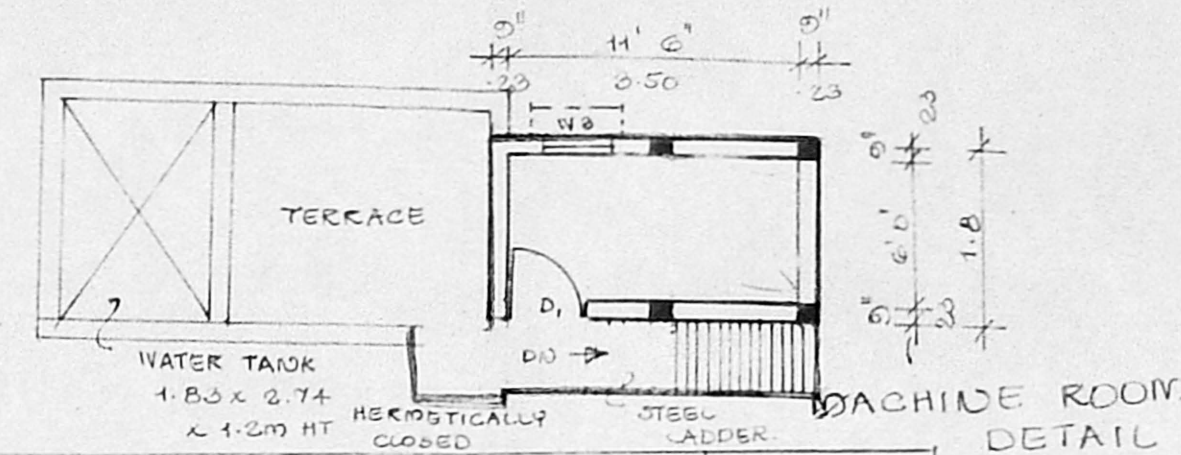


MACHINE ROOM DETAIL


B/23705/1210 B/D/90
 Planning Permit No. 1210 B/D/90
APPROVED
 SUBJECT TO THE CONDITIONS IN THIS OFFICE LETTER.
 No. B/15220/196 Date: 9/36
 FOR MEMBER SECRETARY
 MADRAS METROPOLITAN
 DEVELOPMENT AUTHORITY
 MADRAS-600 008.

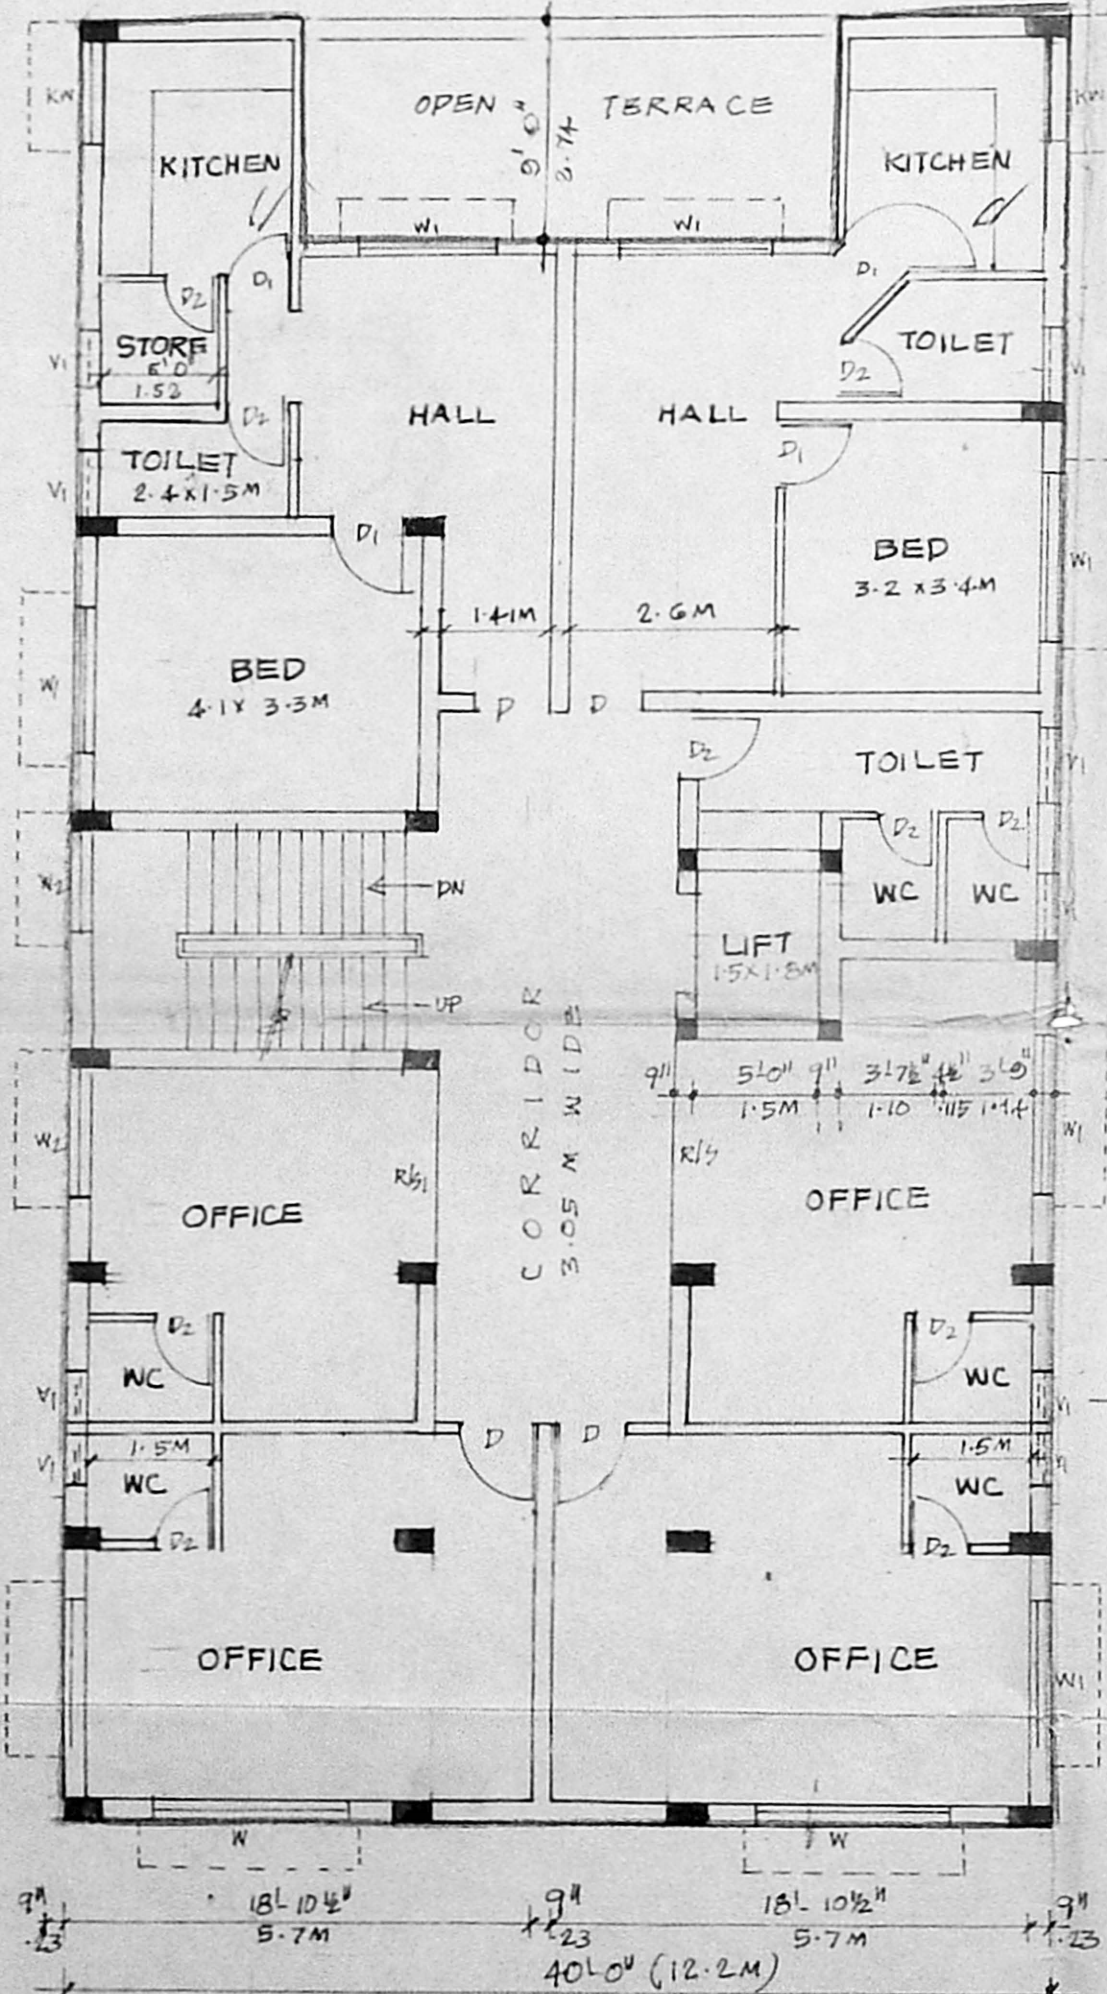

SECOND FLOOR PLAN

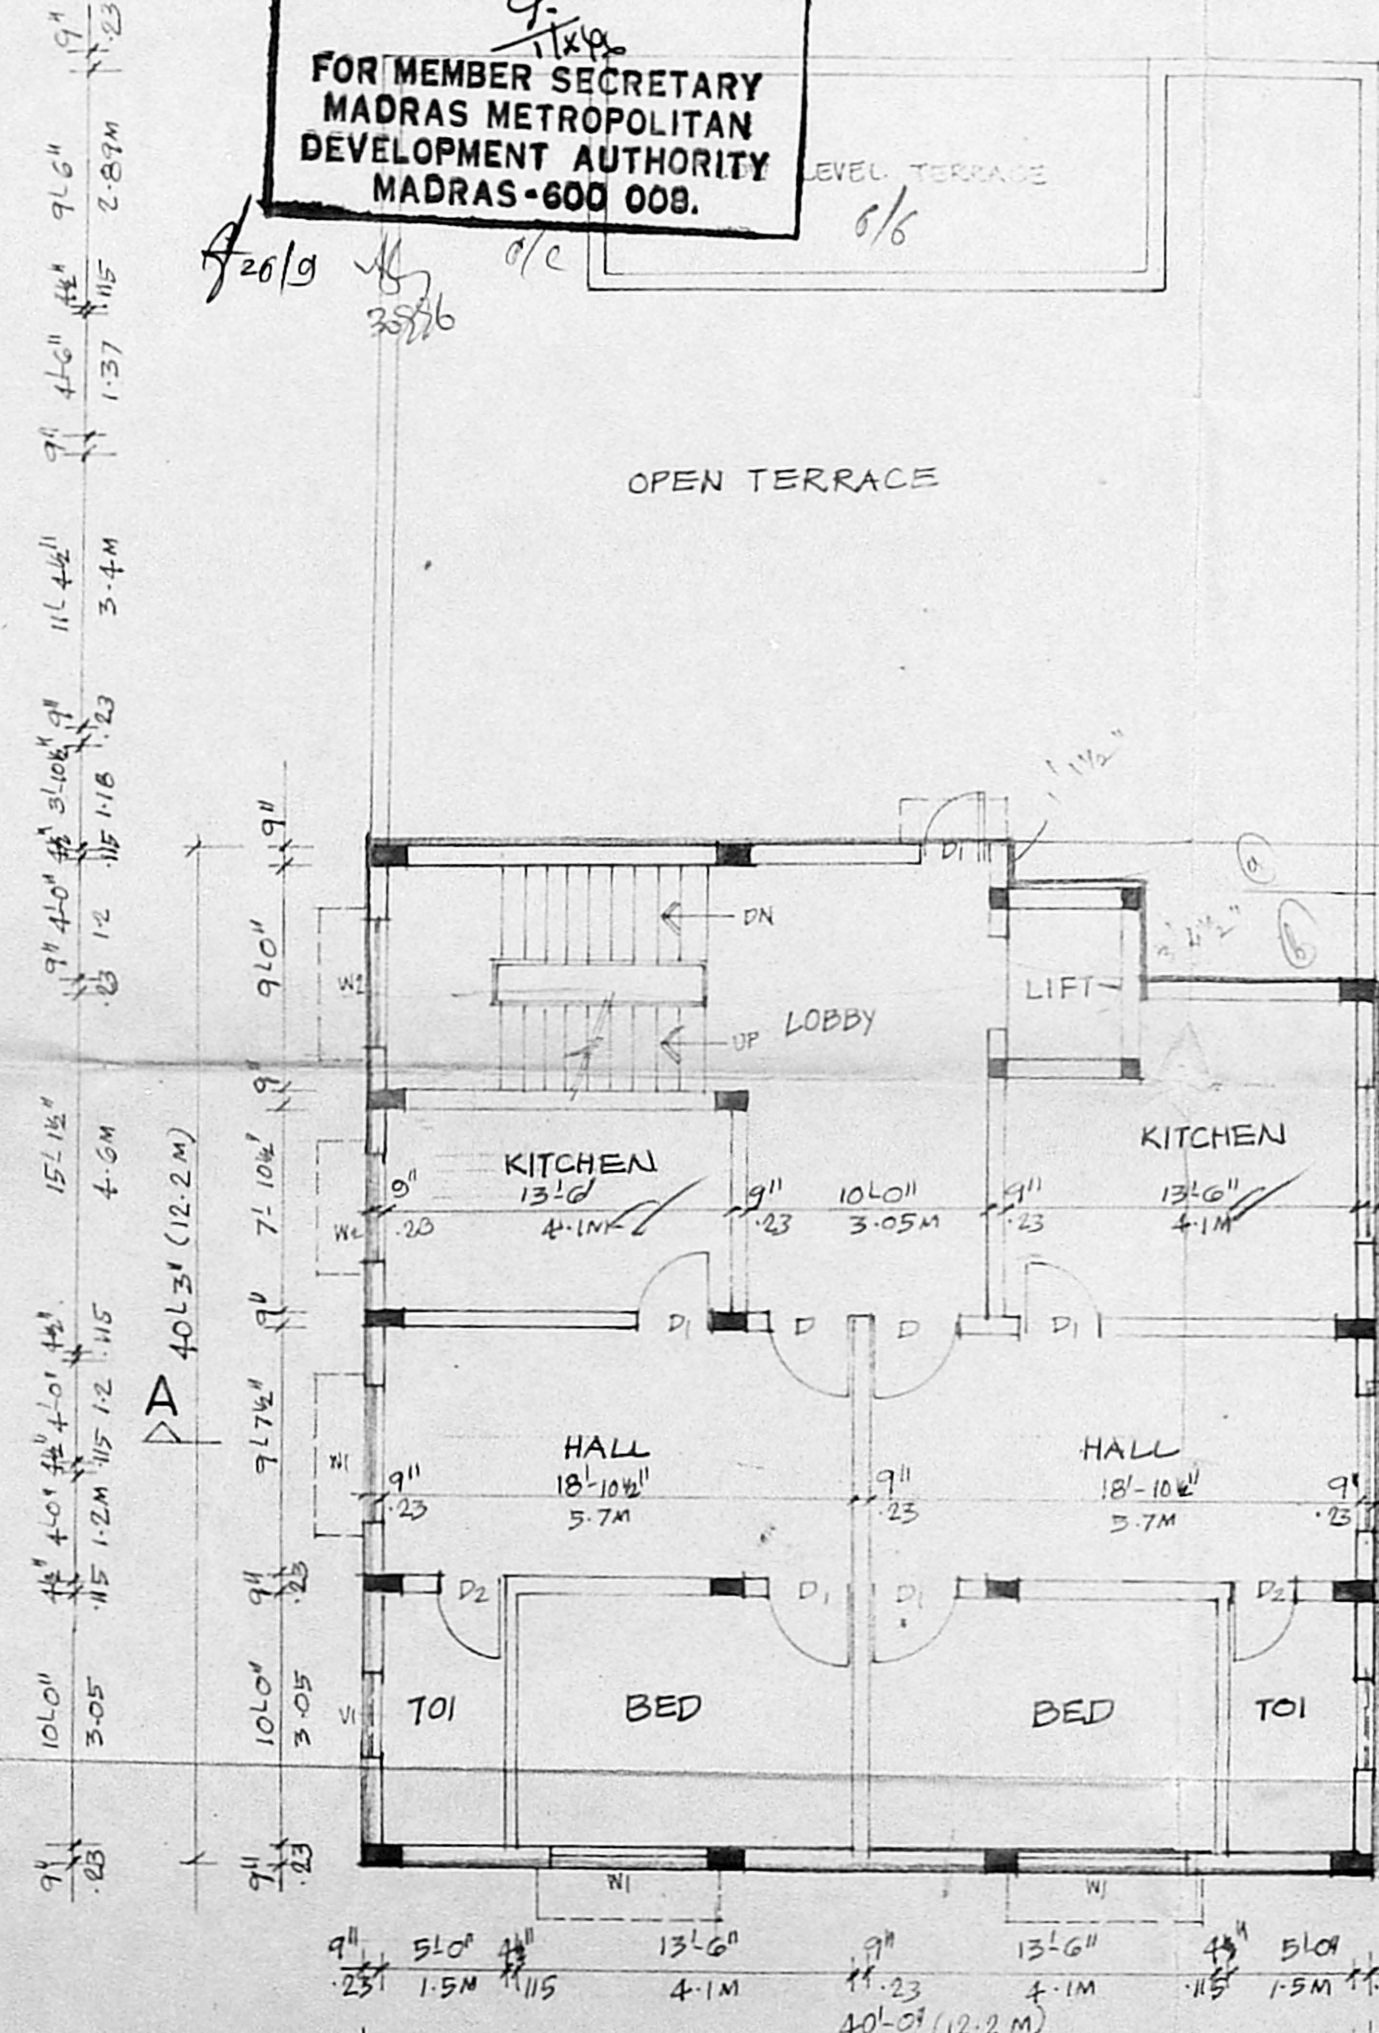

THIRD FLOOR PLAN

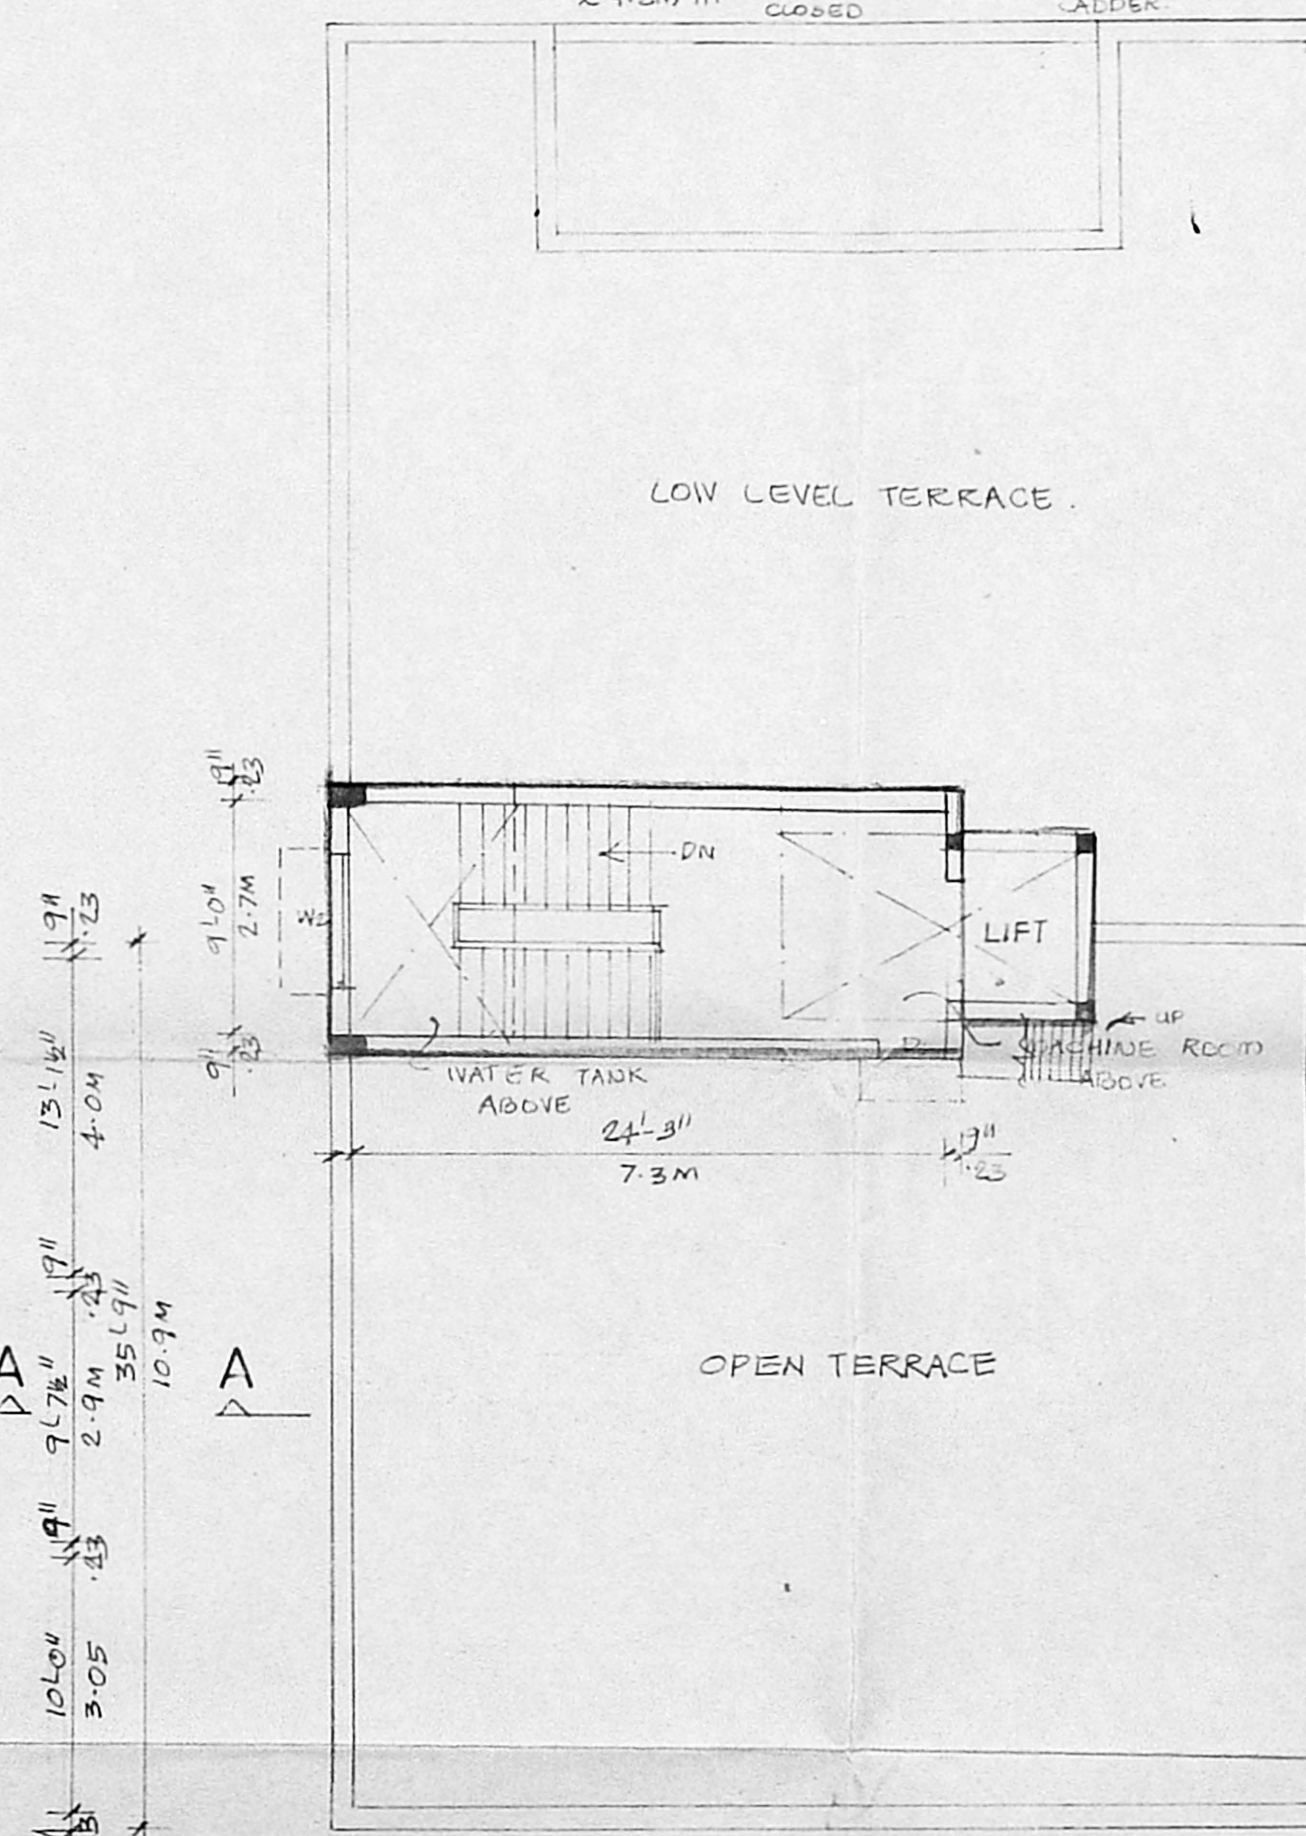

TERRACE FLOOR PLAN

MMDA (B) S.B.C. No. 191
 File No: B.1.5720/196
 Scrutiny:
 Part I 6/5
 Part II 13/6
 P/1615/96
 A.P. D.P. 2/2

Proposed Commercial and Residential Building at No:32, Palaniandavar koil street Vadapalani Madras-26. T.S No:60/2 Block no:9

For HOPE FOUNDATIONS (P) LTD.
Manoj Kumar
 Managing Director

Owner's Signature

Manoj Kumar
Mr. K. VENUGOPAL, Rtd. A.M.S.E.I.
 CORPORATION OF MADRAS
 Civil & Sanitary Engineering Consultant
 Licensed Surveyor, Class-I No: 320
 Licensed Plumber Class-I Metro Water
 Sewerage No. Water Supply No.
 8, Nallakonda Street, Nungambakam (Laka Area)
 Madras of Corporation Girls Higher Secondary School
 MADRAS - 600 034

Licensed Surveyor