



FRONT ELEVATION
SCALE 1/8" = 1'-0" (1:100)

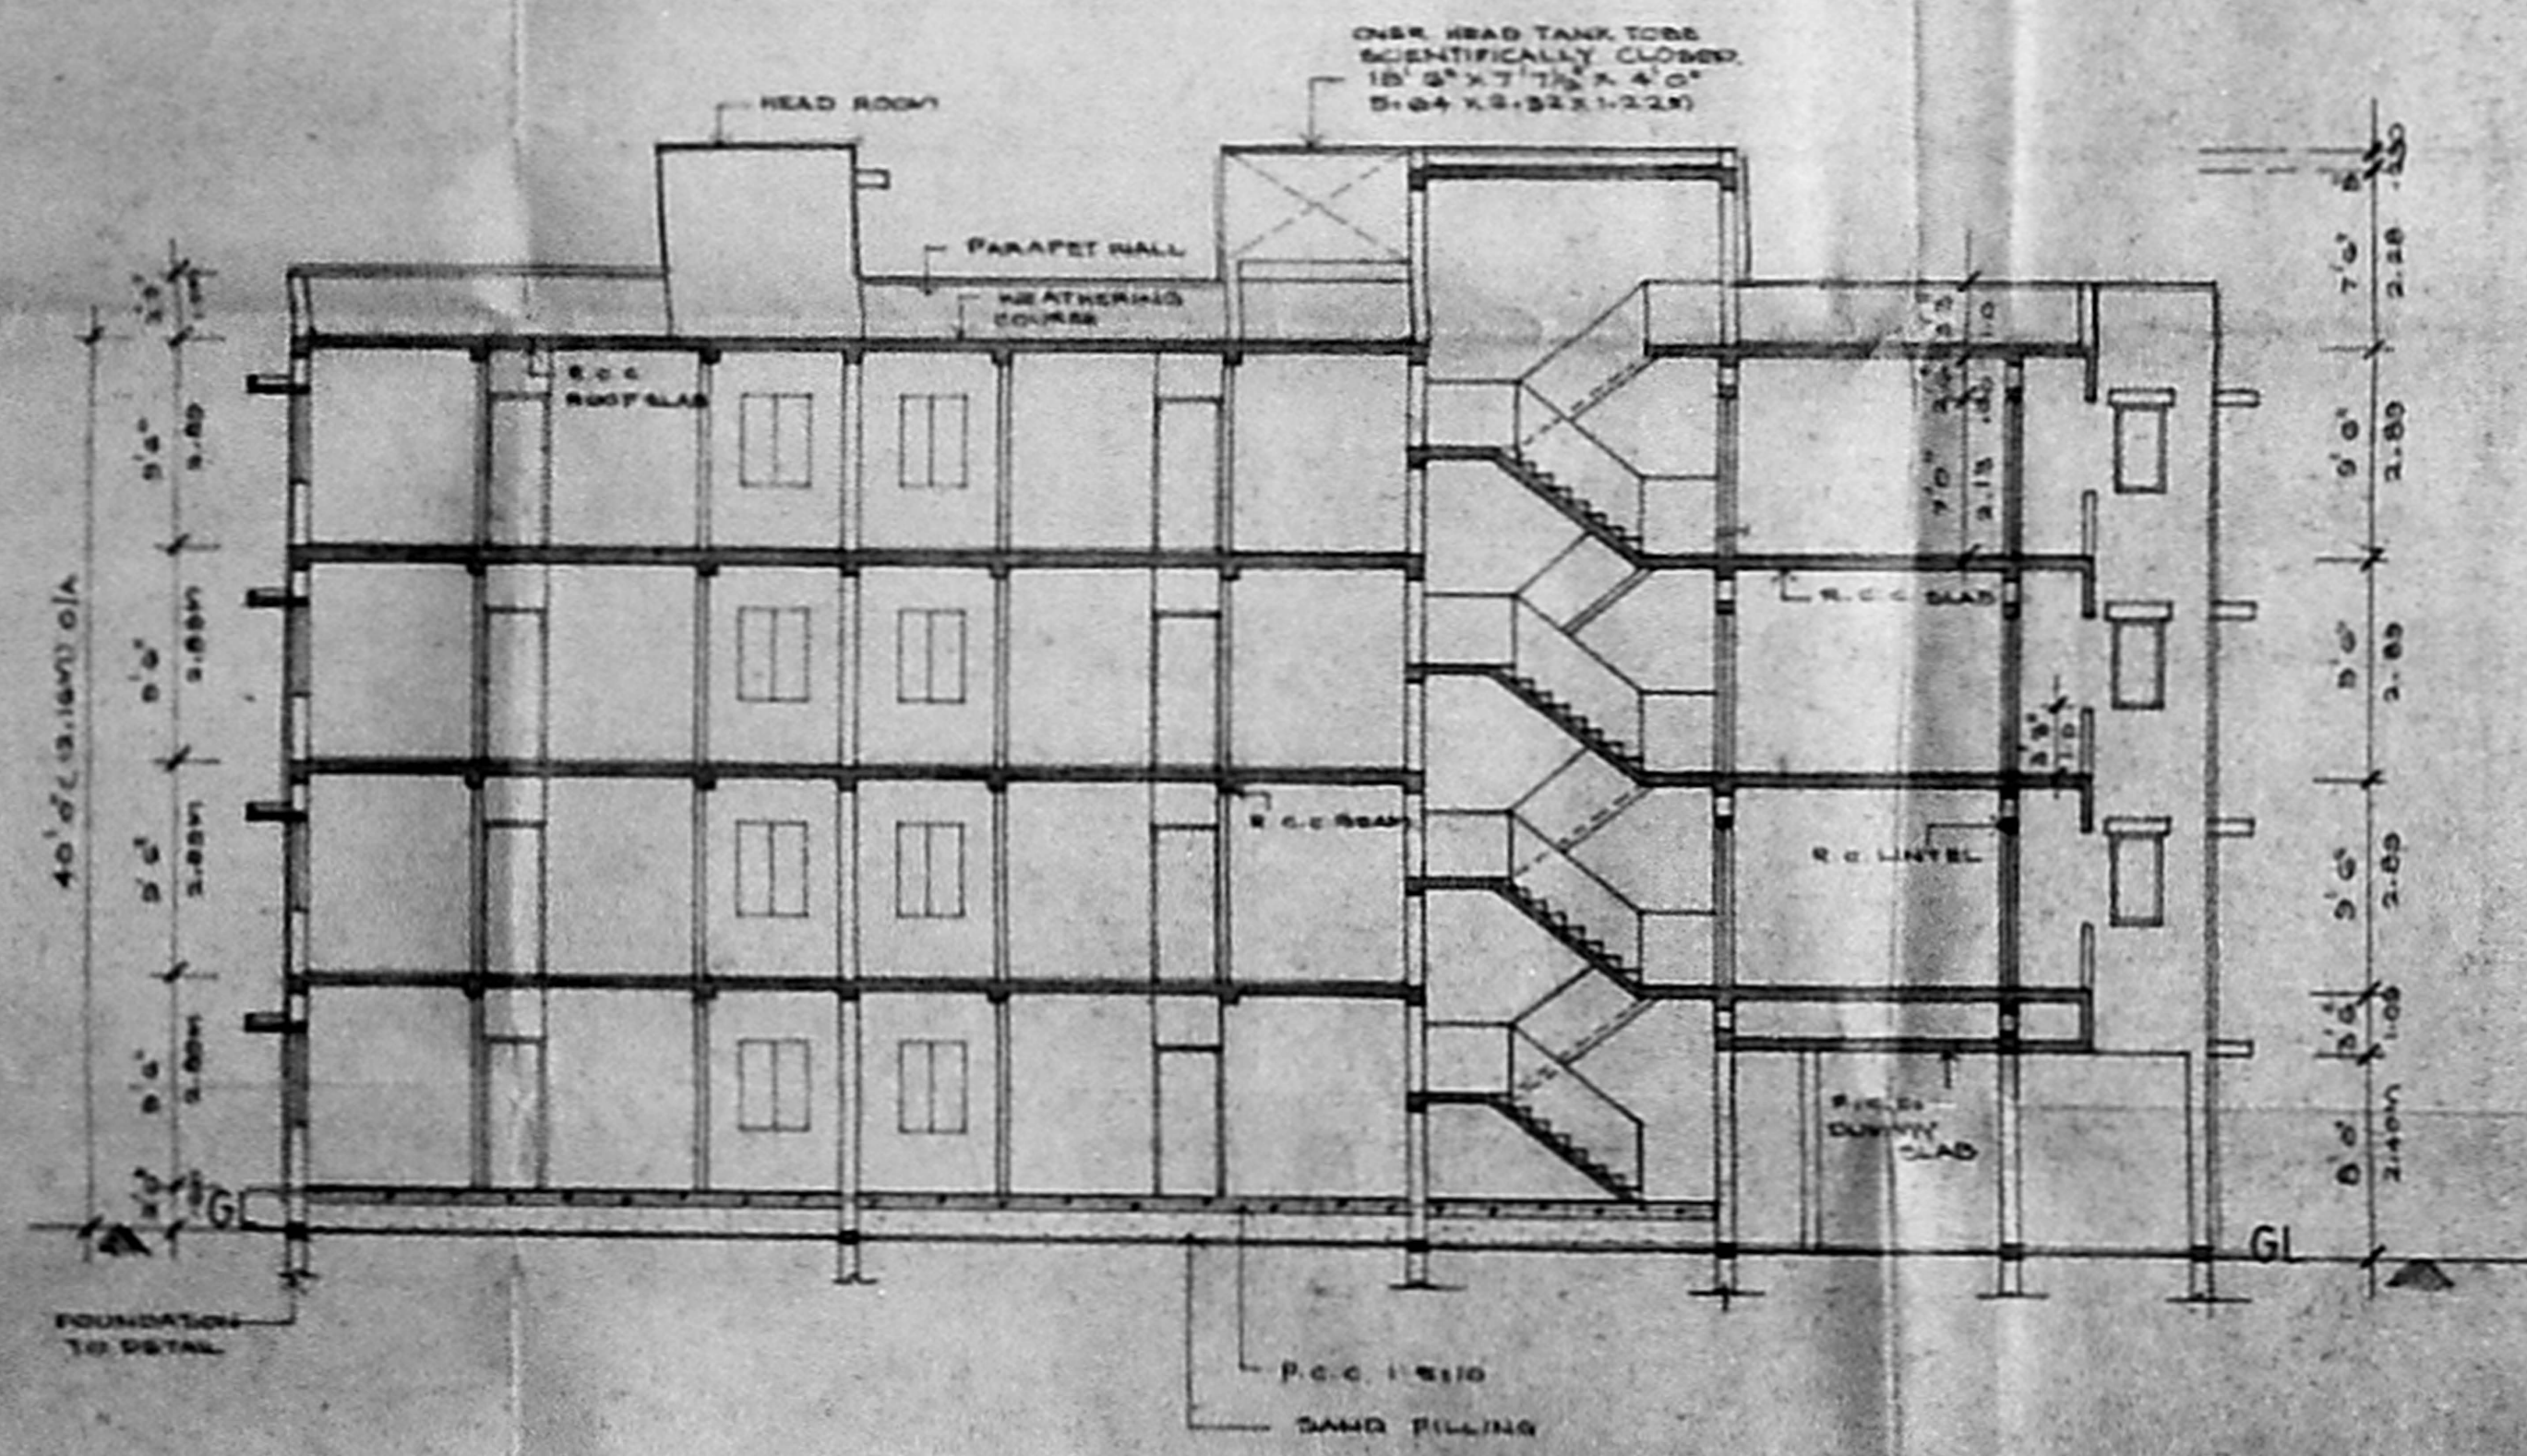

SECTION ON "AA"
SCALE 1/8" = 1'-0" (1:100)

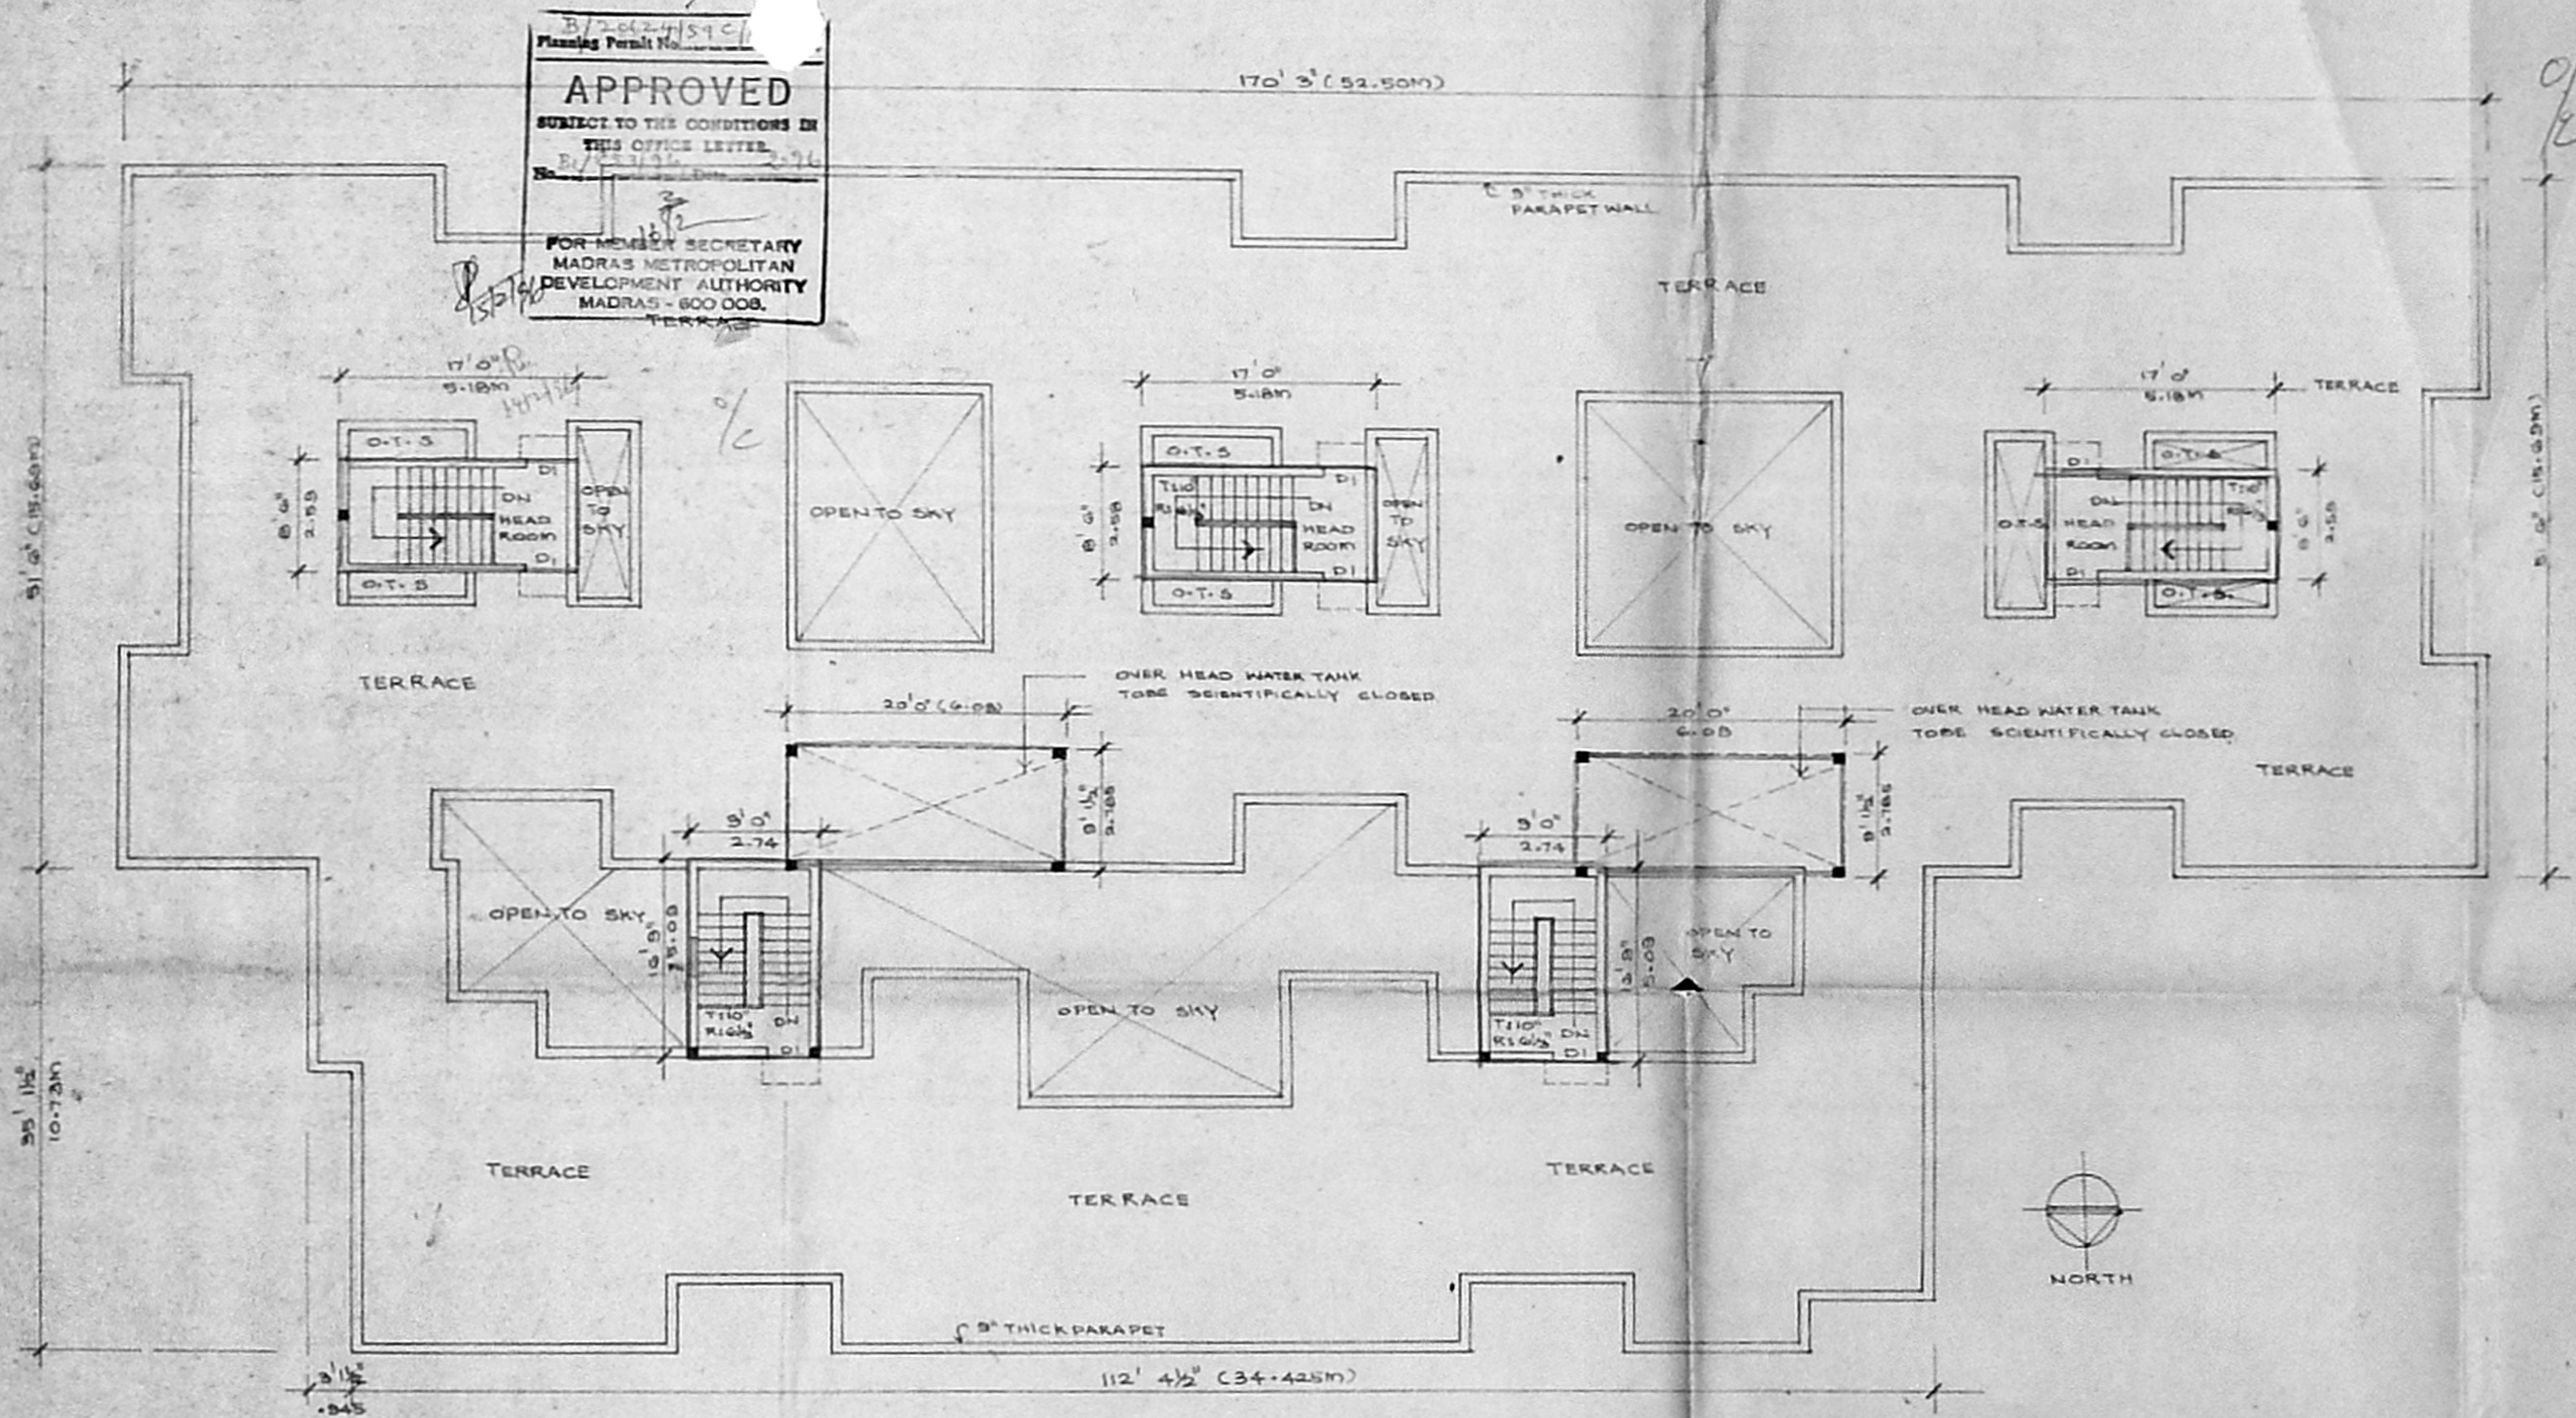

TERRACE FLOOR PLAN
SCALE 1/8" = 1'-0" (1:100)

B/2627/59C/1
Planning Permit No. 276
APPROVED
SUBJECT TO THE CONDITIONS IN THIS OFFICE LETTER.
FOR MEMBER SECRETARY
MADRAS METROPOLITAN
DEVELOPMENT AUTHORITY
MADRAS - 600 008.

142X 500 (3/2)
MMDA (B/PP NO. 71)
B/18745/93
PART I
PART II
A.P. D.P.

SPECIFICATIONS
FOUNDATION R.C.C. COLUMN & BEAMS
FOUNDATION IN R.C.C. & SAND
PIERS & P.C.C. & SAND
FILLING
SUPER STRUCTURE BRICK WORK IN C.M. &
AND PLASTERING IN C.M. &
R.C.C. WORKS IN R.C.C. WORKS IN SLAB,
BEAMS, LINTELS AND
DUNSHADES IN 1:1 WITH
SUITABLE REINFORCEMENTS
FLOORING 1:1 CEMENT FLOORING
WEATHERING COURSE 1:1 TILES ARE LAID IN SLOPE
OVER A R.C.C. SLAB IN
MINOR OF BRICK TELLER LINE
CONCRETE WITH GROUP OF

NOTE: 1. SUMP & OVER HEAD TANKS SCIENTIFICALLY
CLOSED
WELL TO BE HERMETICALLY SEALED

COLOUR CODE: RED GREEN

PROPOSED WORK

SIGNATURE OF OWNER

SIGNATURE OF LICENSED SURVEYOR

S. N. PATEL
Corporate Licensed Surveyor
CLASS - I
Licence No. 234 of 1985-96

PROPOSED RESIDENTIAL FLATS
FOR Mrs. SUDHA SANJEEVA RAO
AND Mrs. SASIKALA SADASIVA
RAO, IN S.No. 609B, 609C, 608 OF
MOGAPPUR VILLAGE, SAIDAPET
TALUK, CHINGALPET DIST. MADRAS.

PREVIOUS SANCTIONED
RP No. B/7302/177 ATG/94