

SCHEDULE OF JOINERY

| | | | |
|-----|---------------|-------------|-----|
| M/D | MAIN DOOR | 1830 X 2135 | o/c |
| D1 | DOOR | 1065 X 2135 | |
| D2 | DOOR | 915 X 2135 | |
| D3 | DOOR | 760 X 2135 | |
| W1 | WINDOW | 2115 X 1370 | |
| W2 | WINDOW | 1830 X 1370 | |
| W3 | WINDOW | 1220 X 1370 | |
| FW | FRENCH WINDOW | 3355 X 2135 | |
| FW | FRENCH WINDOW | 2900 X 2135 | |
| FW | FRENCH WINDOW | 2185 X 2135 | |
| FW | FRENCH WINDOW | 2540 X 2135 | |
| V | VENTILATOR | 1065 X 760 | |
| V1 | VENTILATOR | 1685 X 760 | |
| V2 | FRENCH WINDOW | 1330 X 2135 | |
| V3 | VENTILATOR | 760 X 760 | |

SPECIFICATION

FOUNDATION
 P.C.C. OVER 150MM SAND
 BRICK WORK IN SAND
 LINTEL BEAMS - SLABS
 IN R.C.C. 12:1:4

SUPER STRUCTURE
 R.C.C. FLOORING
 FINISHED WITH MOSAIC
 TILES
 INTERIOR WITH 1:4
 CEMENT WITH 1:3
 CEILING WITH 1:3
 WITH 1:3
 3 COATES OF DISTEMPER
 FOR INNER WALLS

PAINTING
 3 COATES OF DISTEMPER
 FOR INNER WALLS

JOINERY
 BEST INDIAN TEAKWOOD

AREAS

| | |
|-------------------|--------------|
| PLOT AREA | 502.333 SQ.M |
| GROUND FLOOR AREA | 243.58 |
| FIRST FLOOR AREA | 243.58 |
| SECOND FLOOR AREA | 243.58 |
| TOTAL AREA | 730.74 SQ.M |
| PLOT COVERAGE | 48.5% |

REFERENCE

| | |
|------------|----------|
| PROPOSED | [Symbol] |
| ROAD | [Symbol] |
| BOUNDARY | [Symbol] |
| DEMOLITION | [Symbol] |
| WATER LINE | [Symbol] |





PROPOSED RESIDENTIAL BUILDING FOR
 M/S. ELGO FOUNDATION P. LTD.
 AT. S. NO. 187/1 OF VELACHERY,
 4TH CROSS STREET
 DHANDEESWARAN NAGAR.

SCALE - 1:100
 DATE - 30.10.93
 JOB NO.
 DES NO.






ALL DIMENSIONS ARE IN MM ONLY

OWNER
Elango

RAJENDRAN ASSOCIATES
 NO 13 B S ROAD VENUS COLONY
 ALWAPPET MADRAS 600 018
 (Phone: 23)

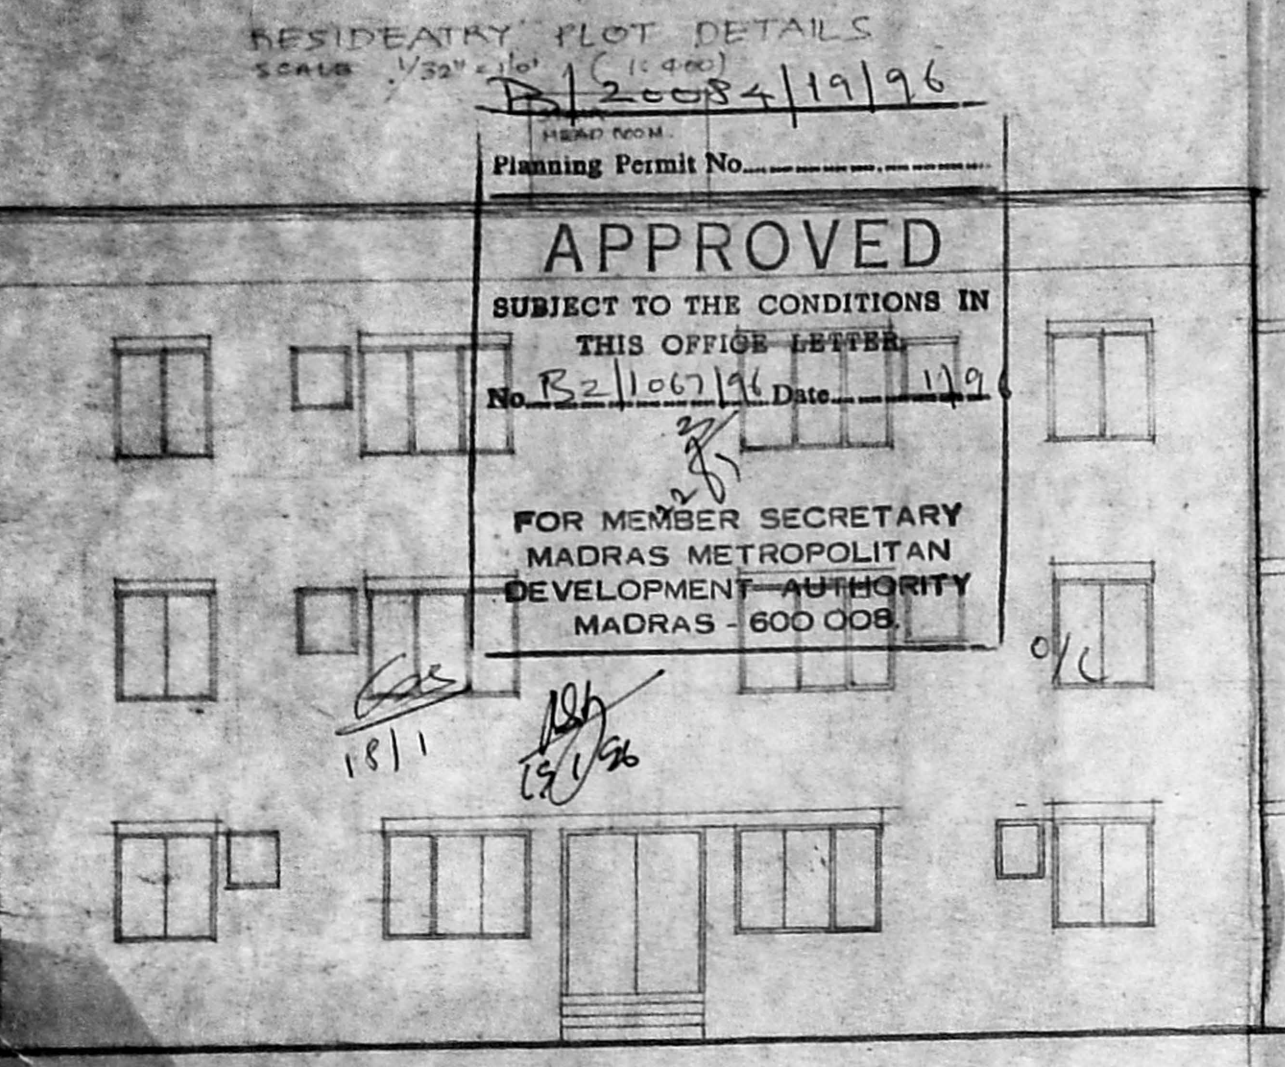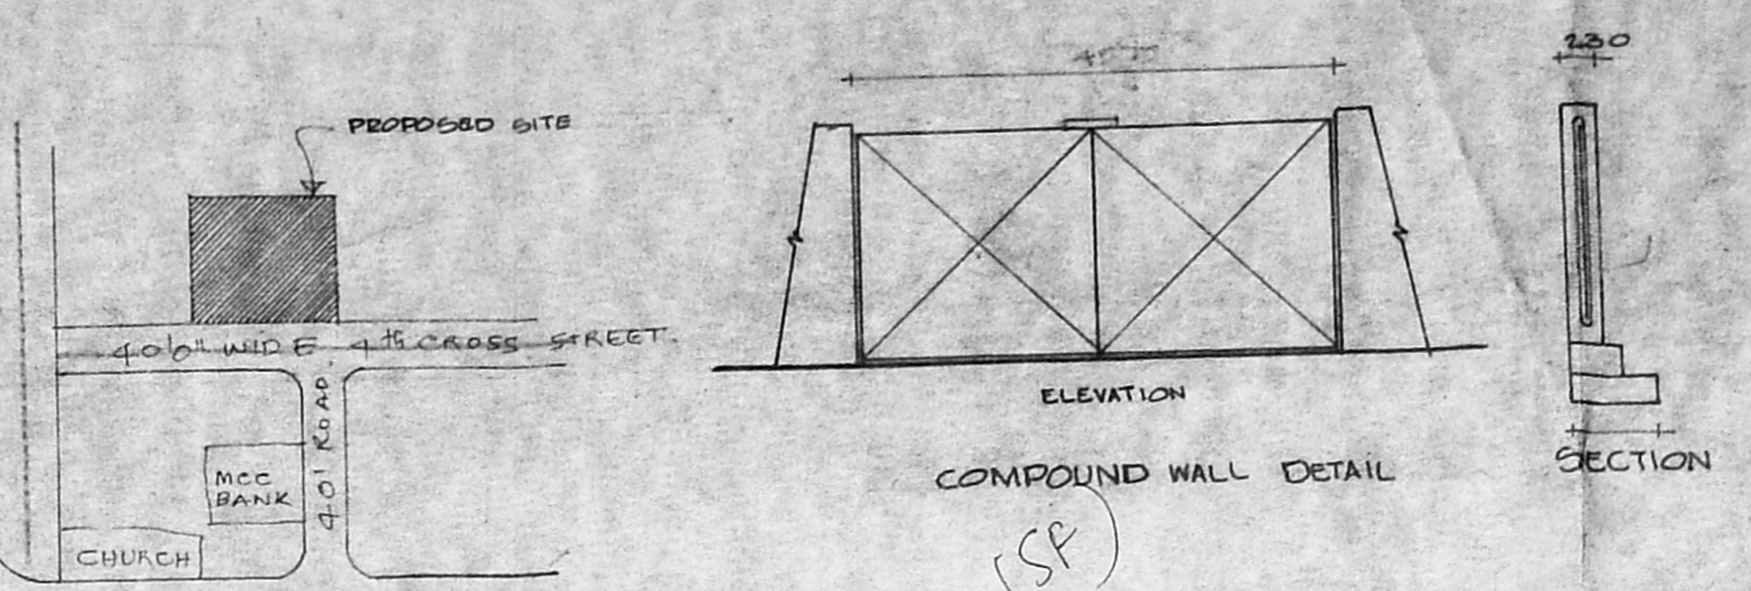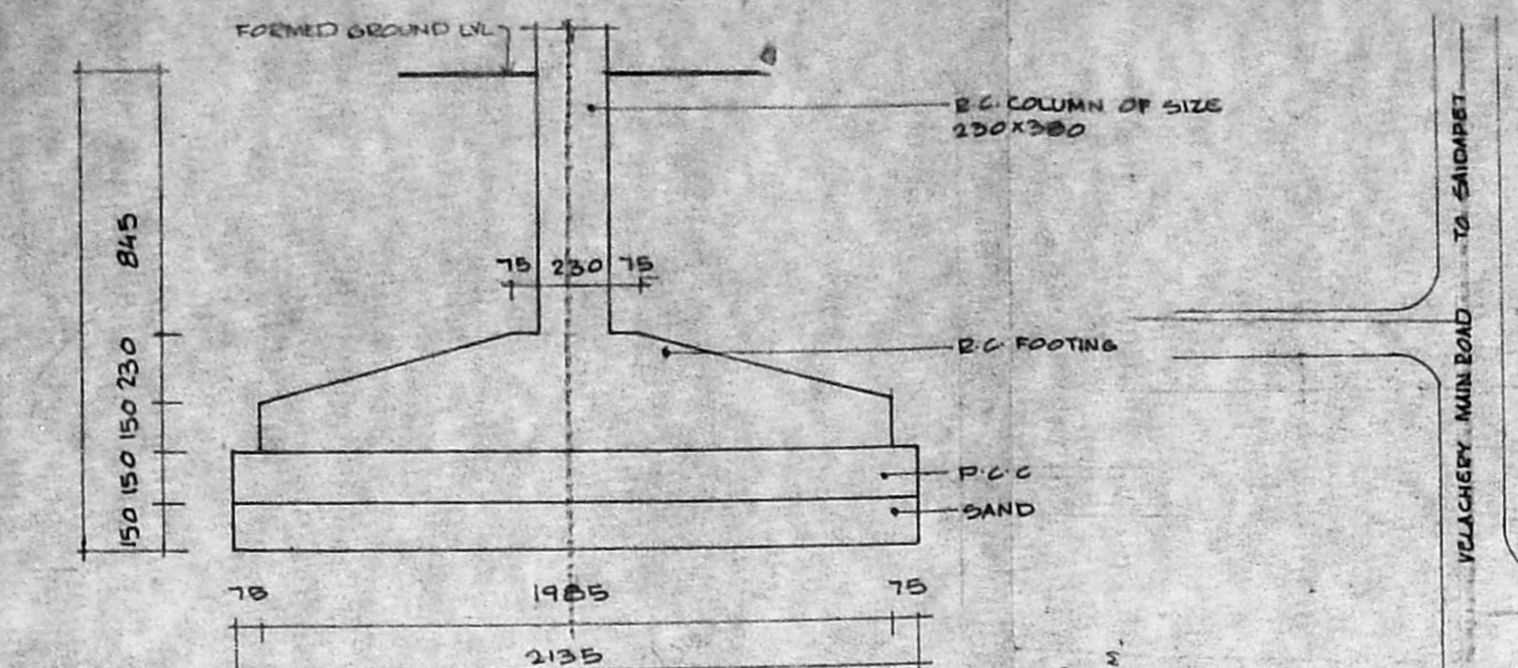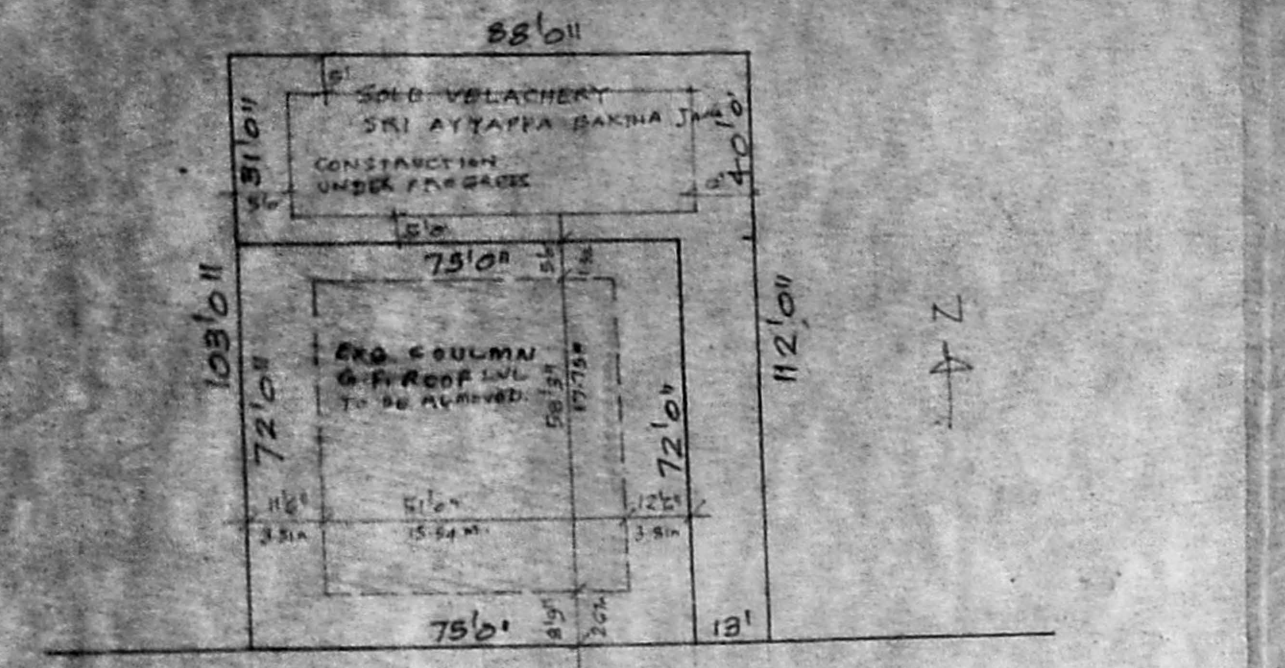

RESIDENTIAL PLOT DETAILS
 SCALE 1/32" = 1'0" (1:400)
 20084/19/96
 Planning Permit No.
APPROVED
 SUBJECT TO THE CONDITIONS IN
 THIS OFFICE LETTER
 No. B2/1067/96 Date 1/9/96
 FOR MEMBER SECRETARY
 MADRAS METROPOLITAN
 DEVELOPMENT AUTHORITY
 MADRAS - 600 008.

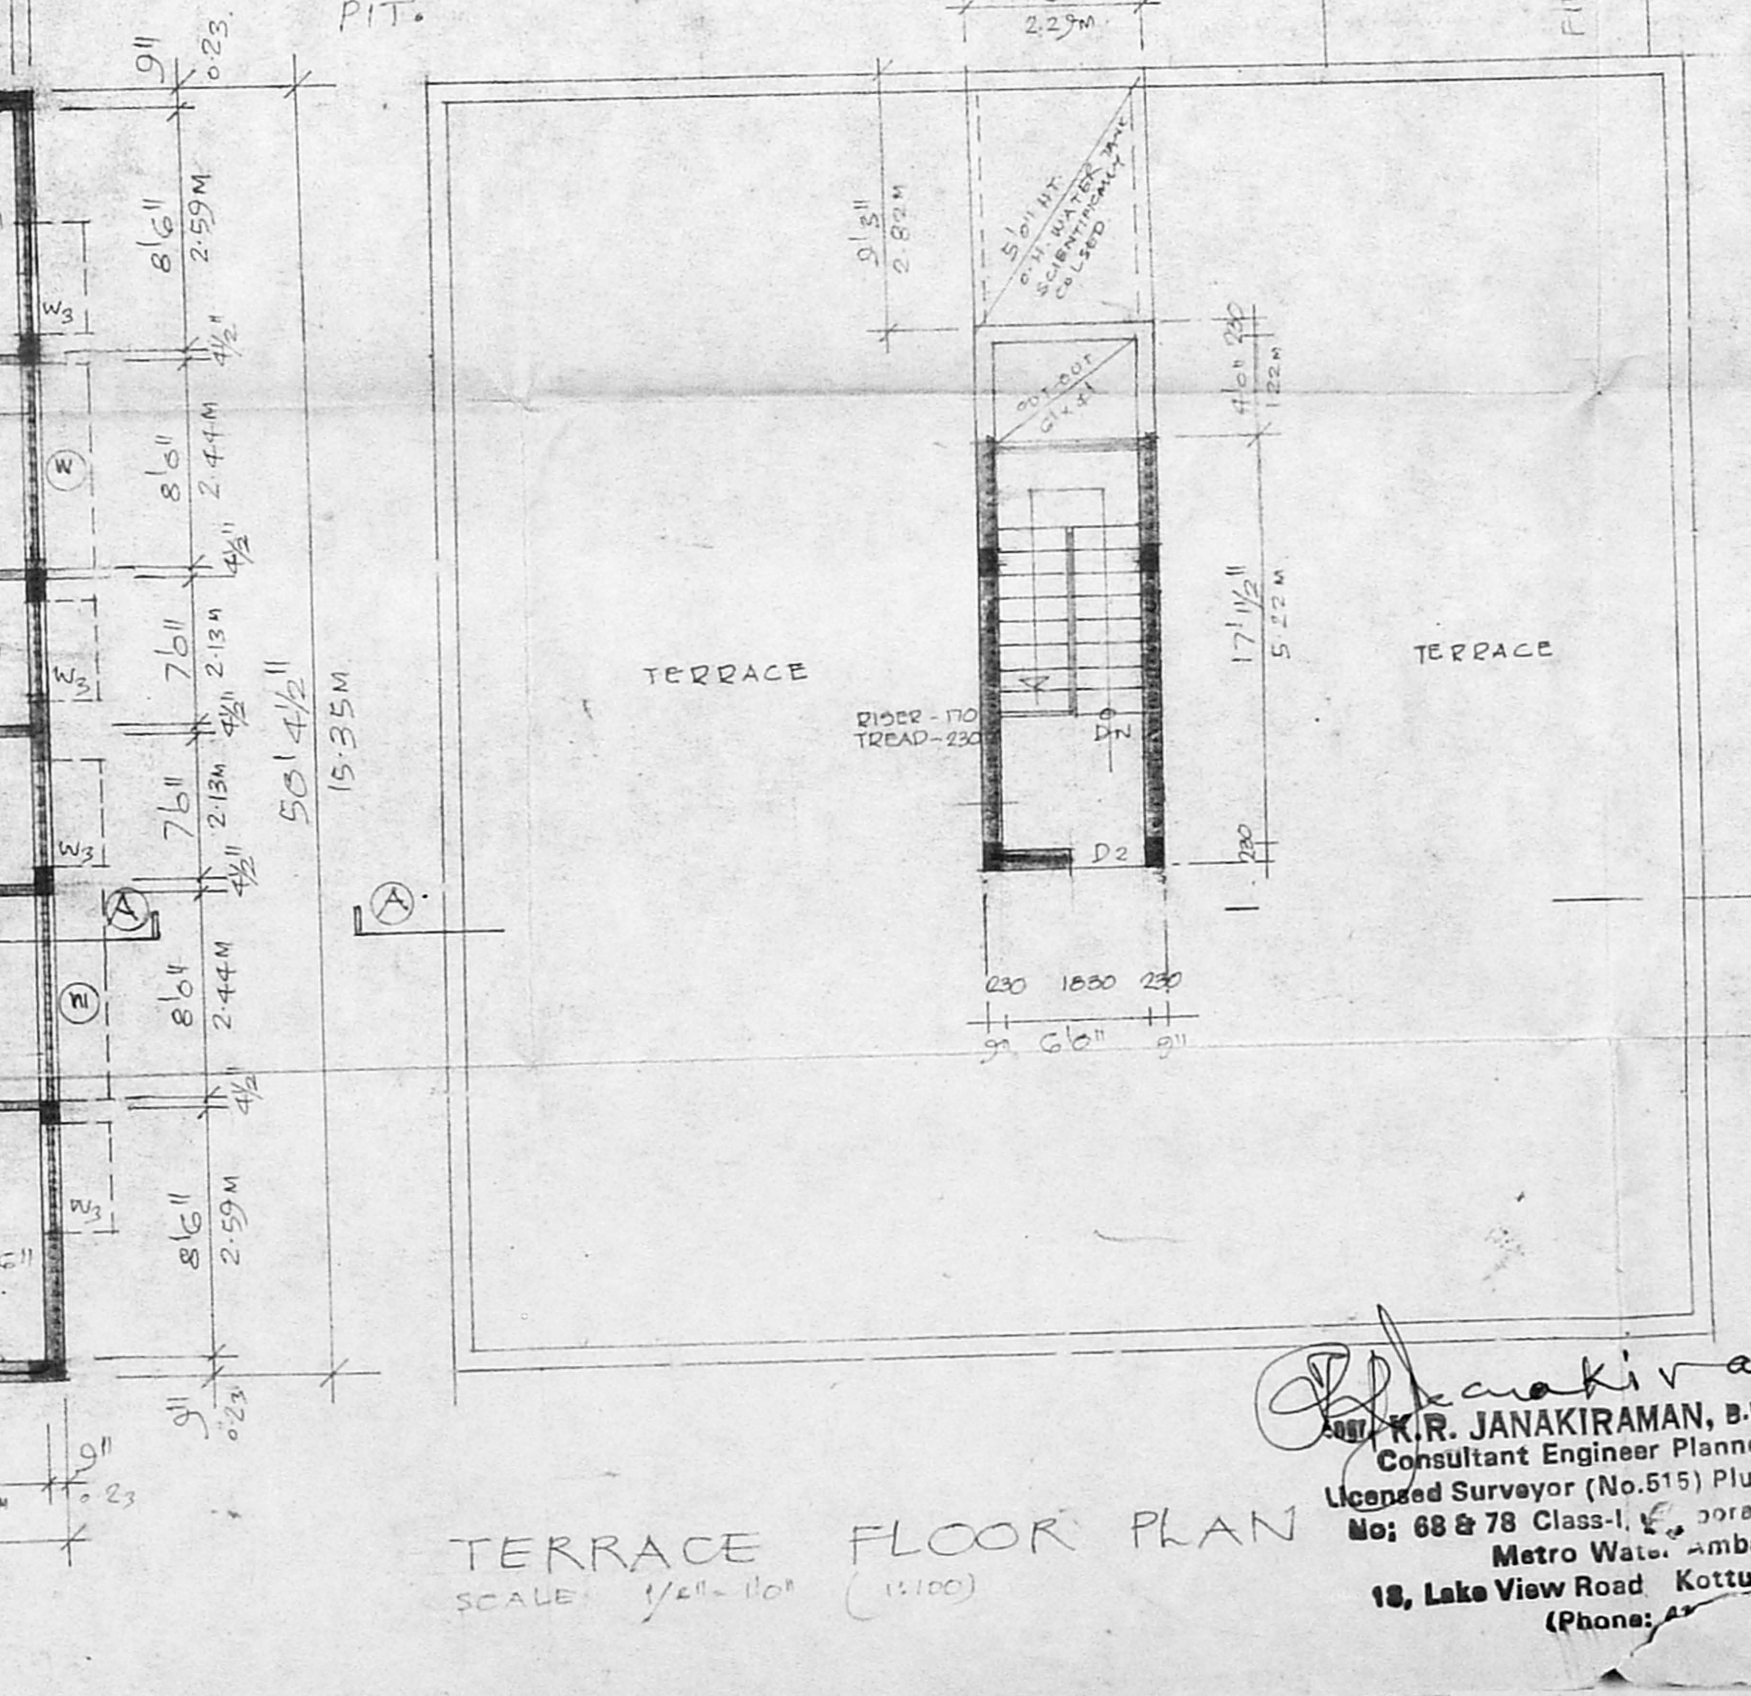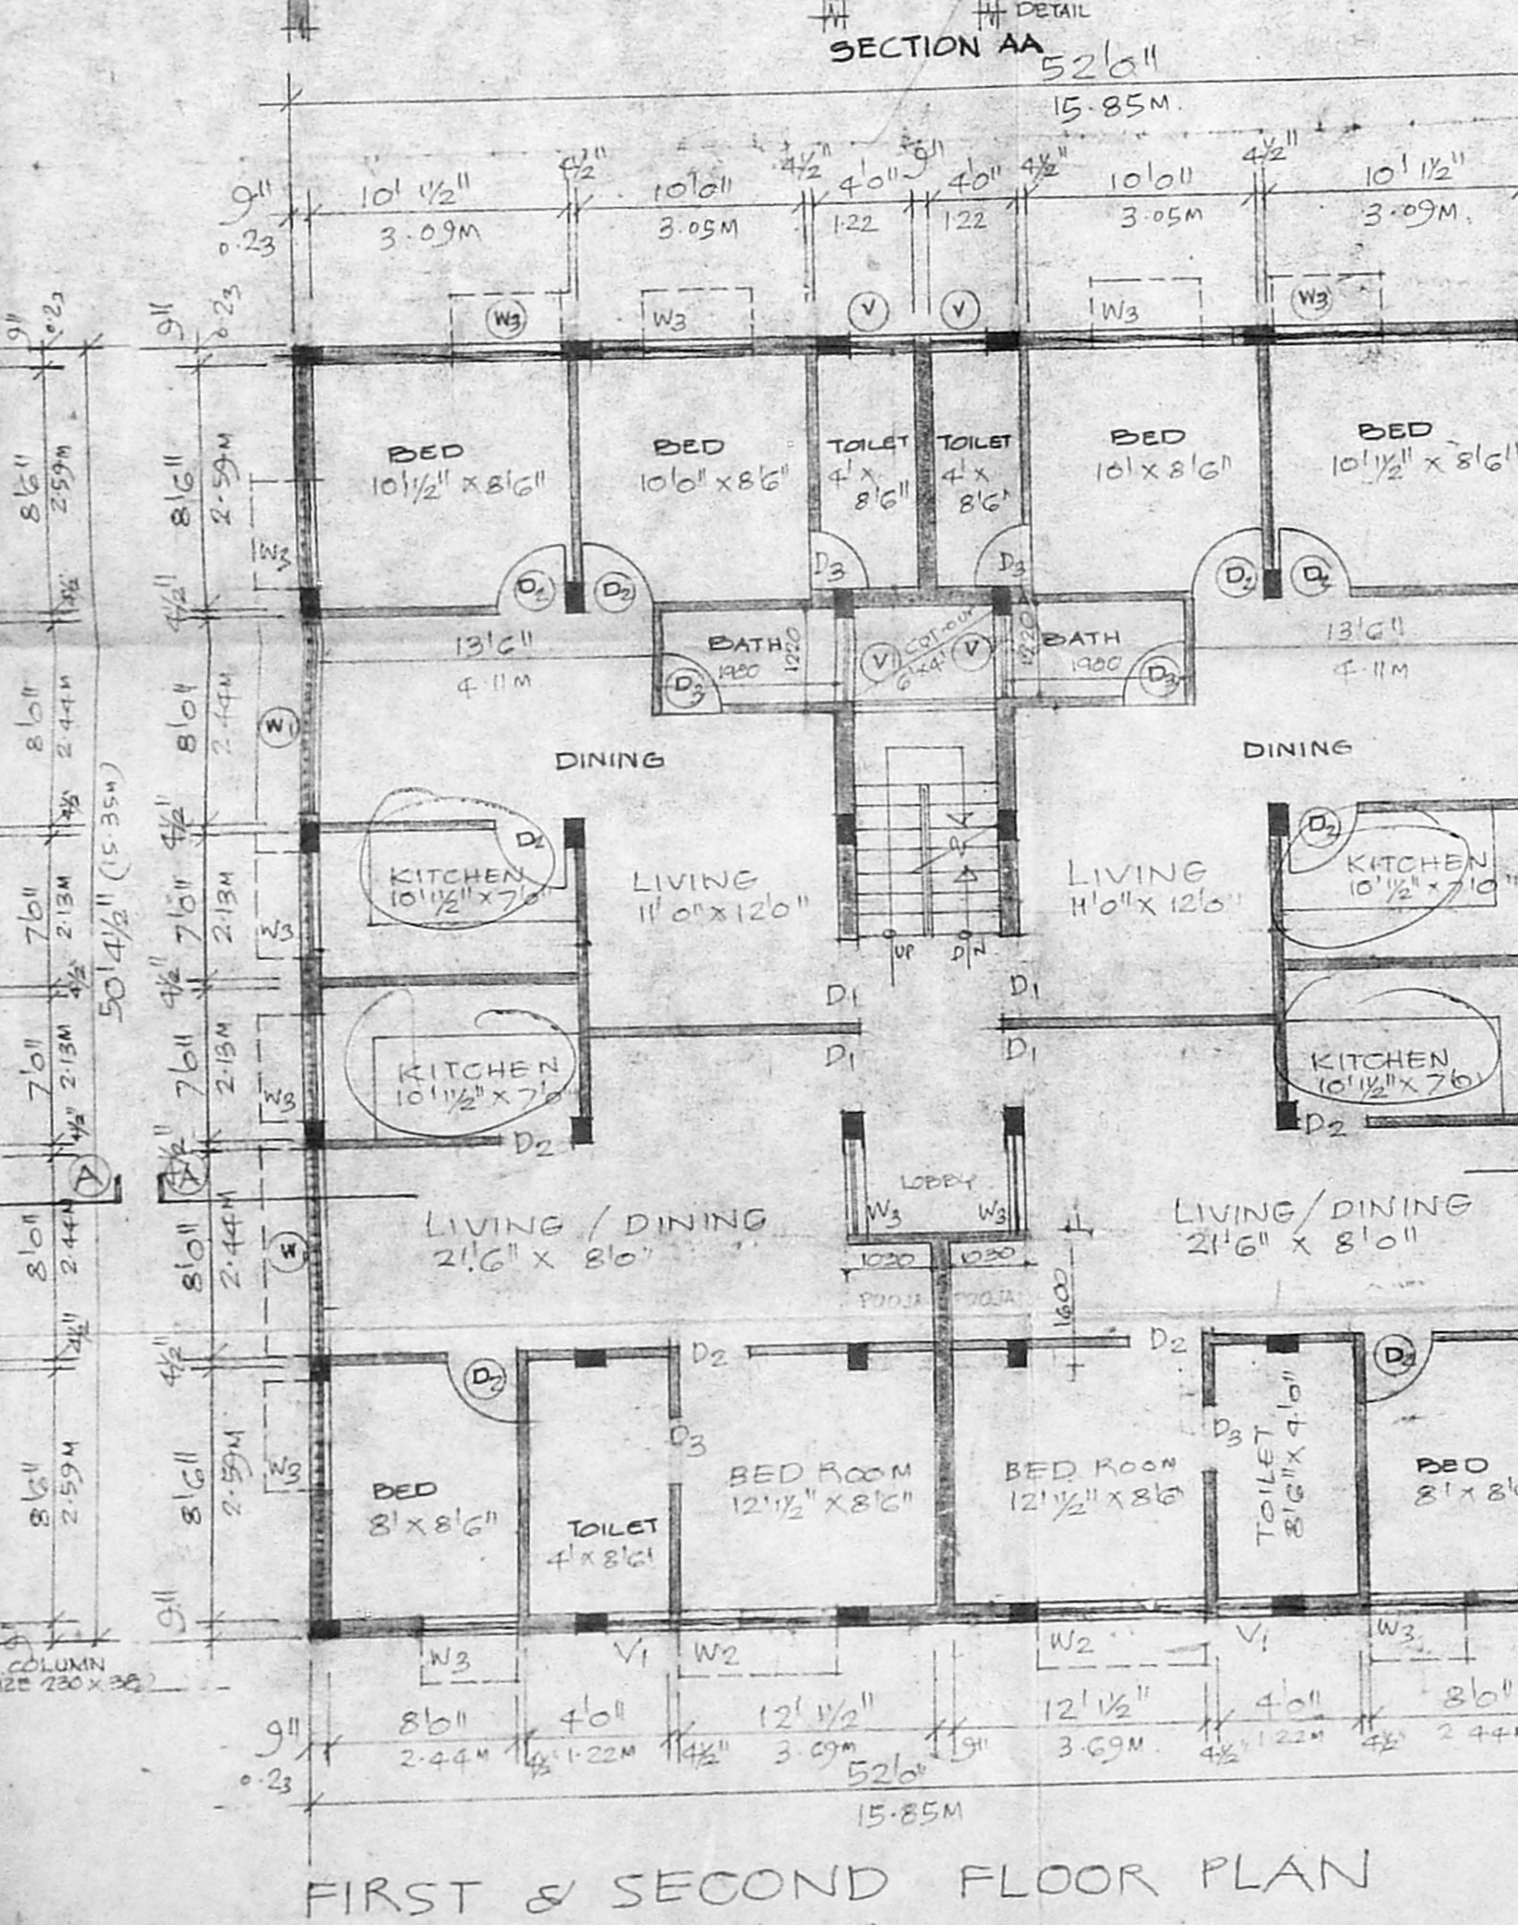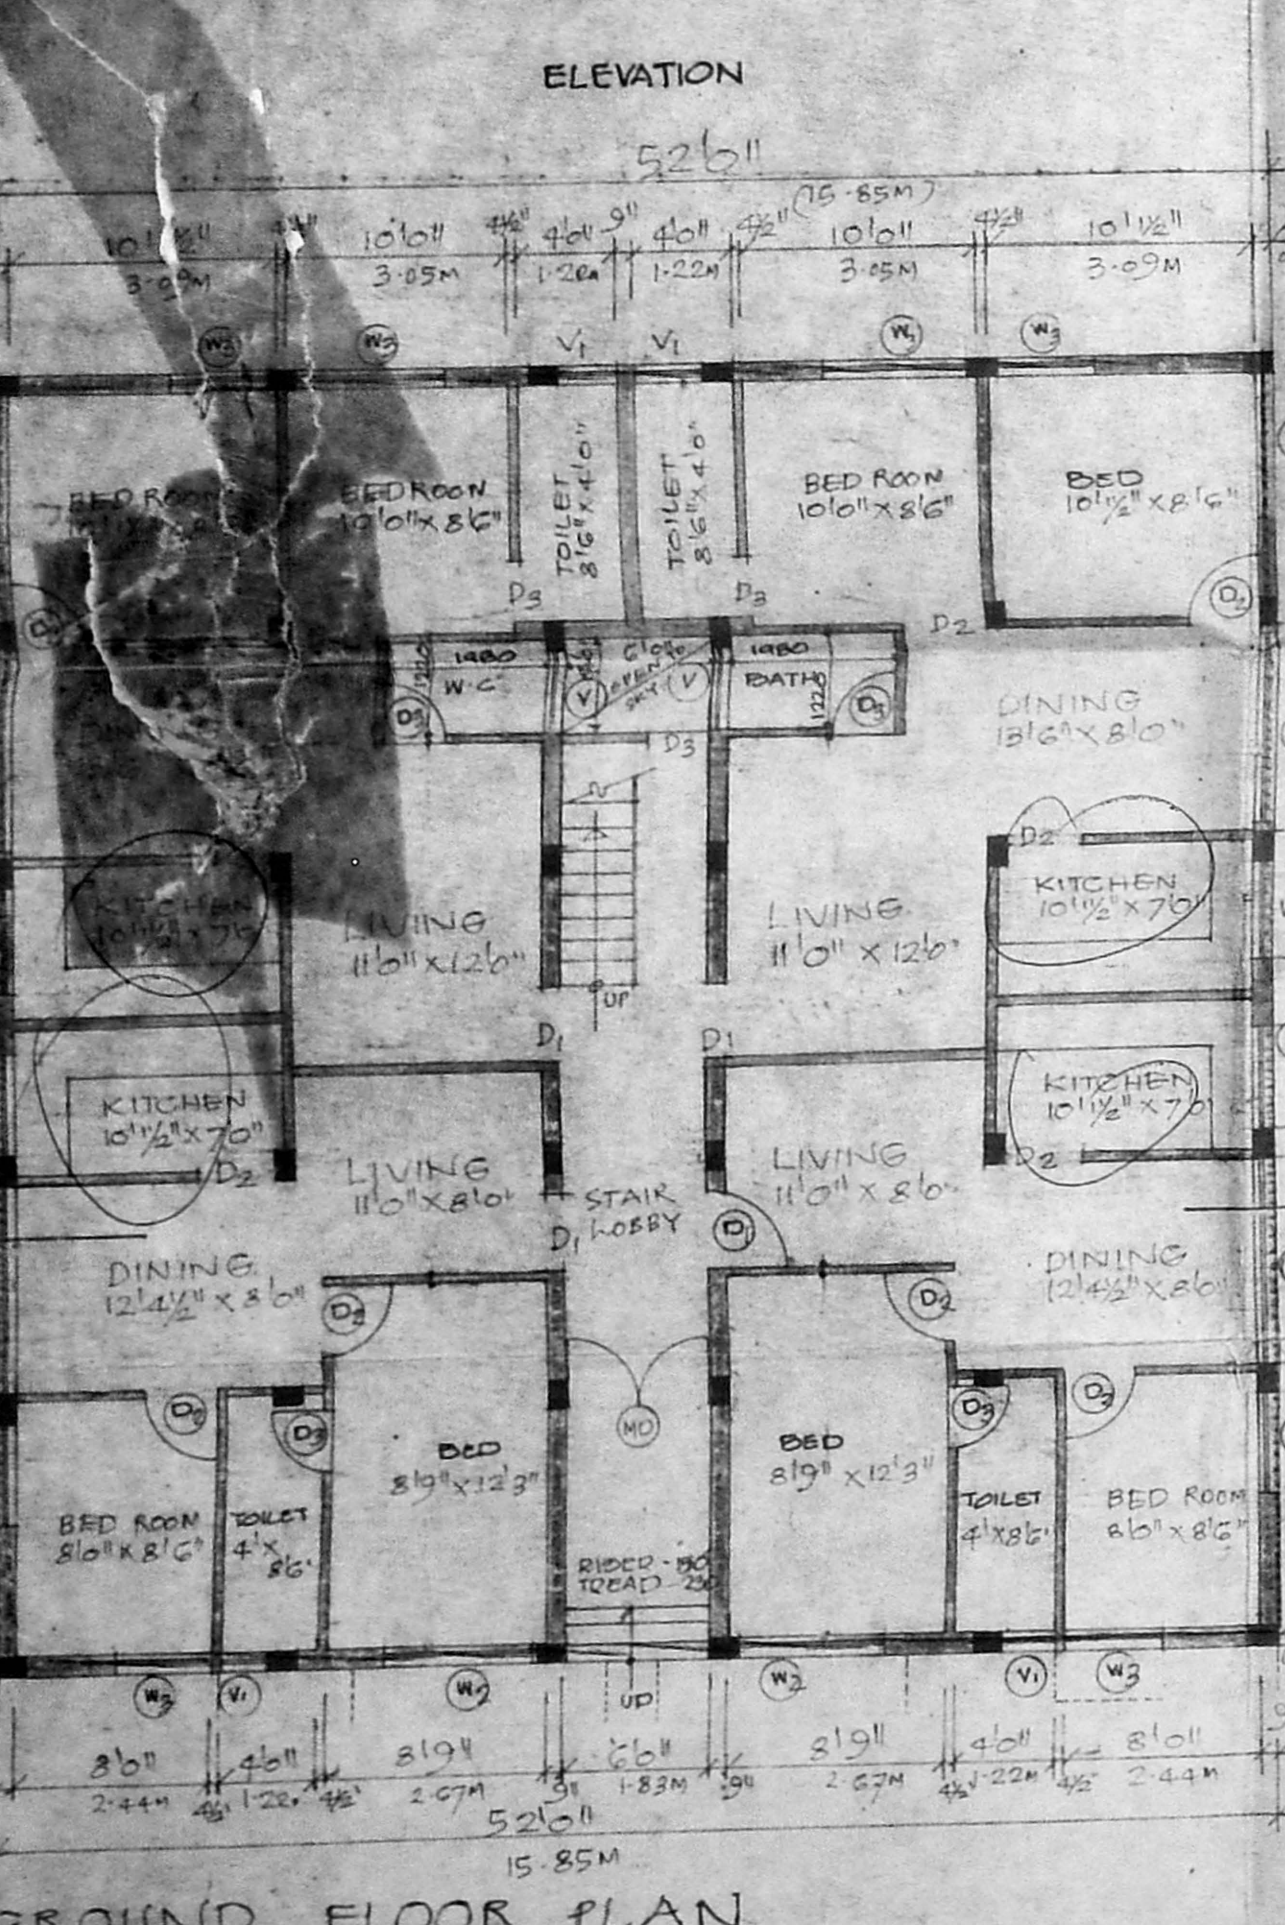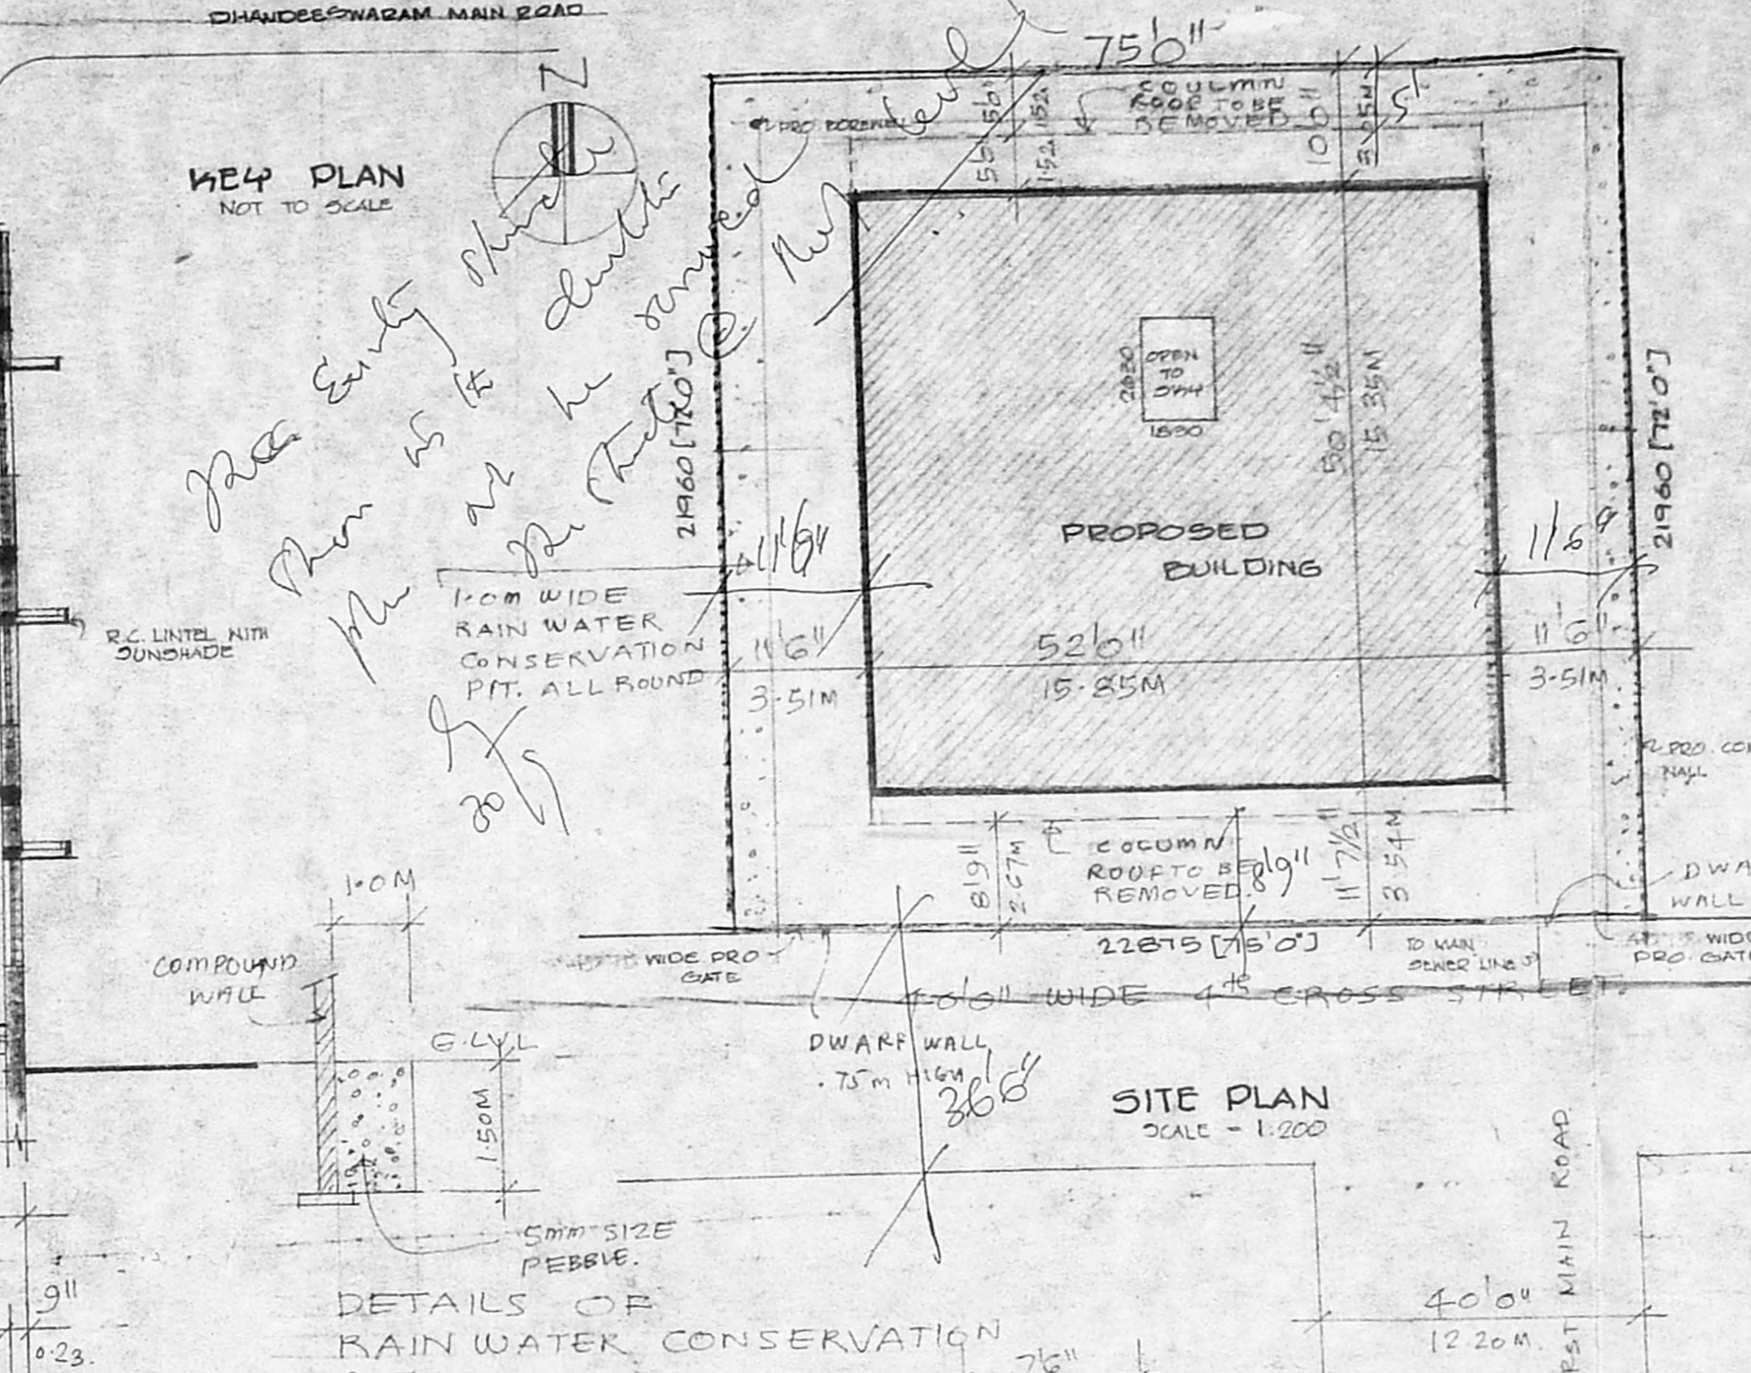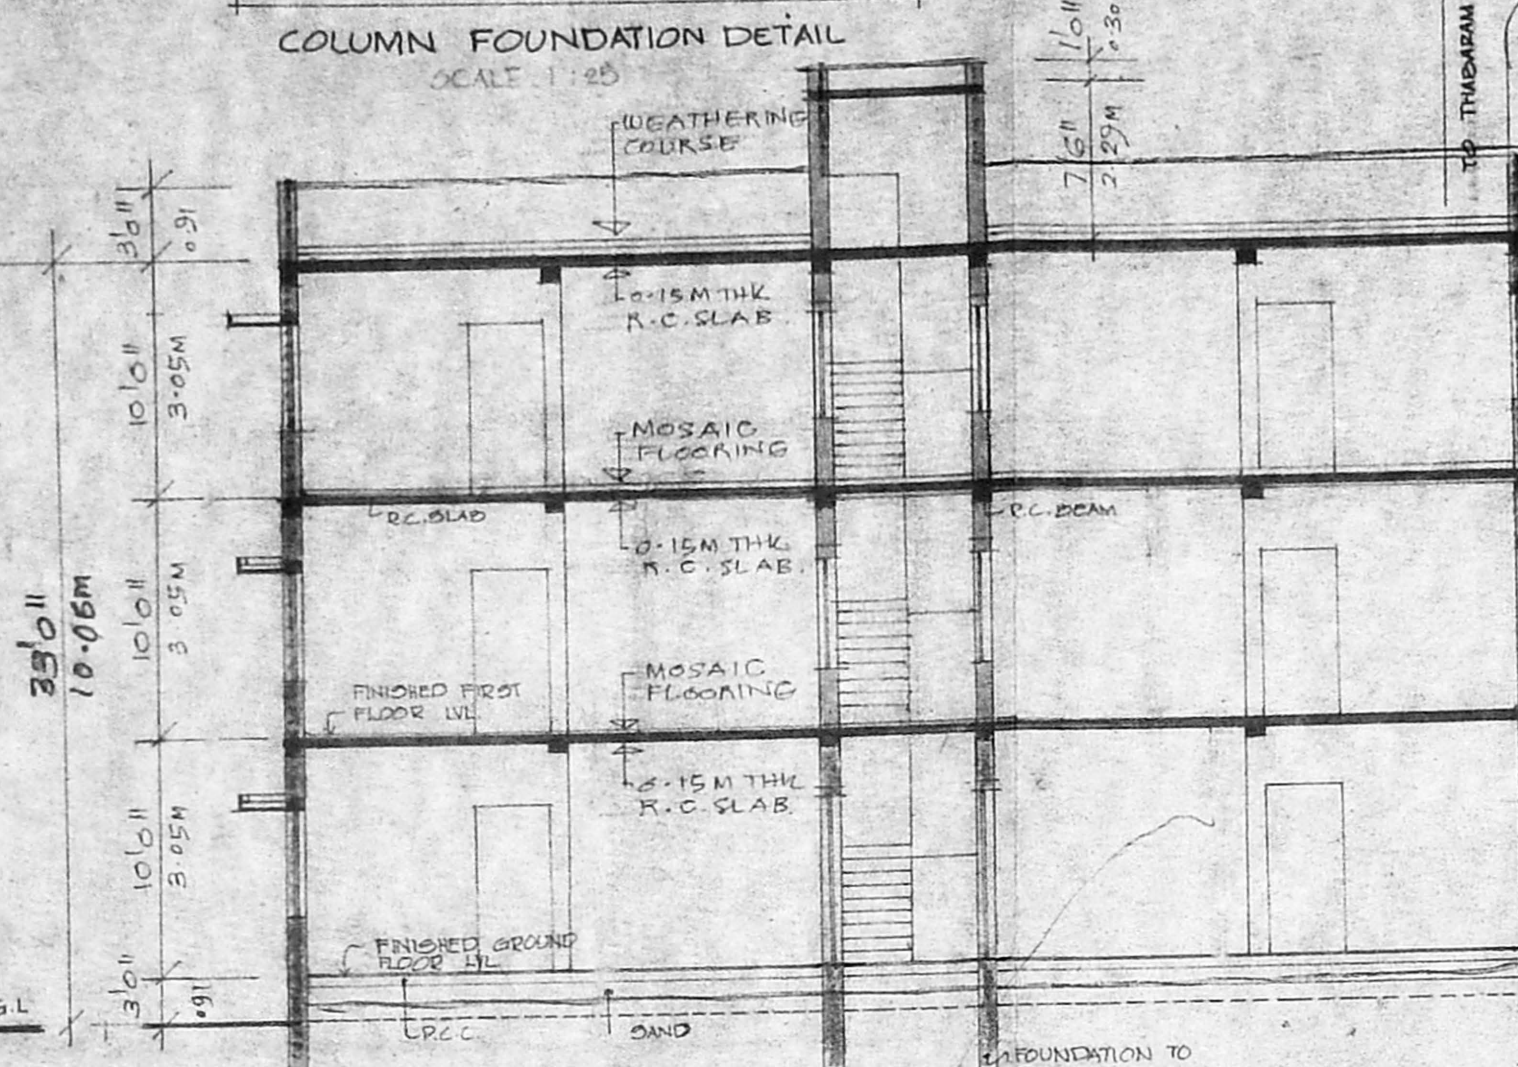

GROUND FLOOR PLAN
 SCALE 1/48" = 1'0" (1:1200)

FIRST & SECOND FLOOR PLAN
 SCALE 1/8" = 1'0" (1:1200)

TERRACE FLOOR PLAN
 SCALE 1/48" = 1'0" (1:1200)

K.R. JANAKIRAMAN, B.E.M.I.E., S.M.T. ARCHITECTS
 Consultant Engineer Planner & Valuer
 Licensed Surveyor (No. 615) Plumbing Lic. Engr
 No: 68 & 78 Class-I, Corporation of Madras
 Metro Water, Ambattur
 18, Lake View Road Kottur, Madras-2
 (Phone: 23)