




front elevation

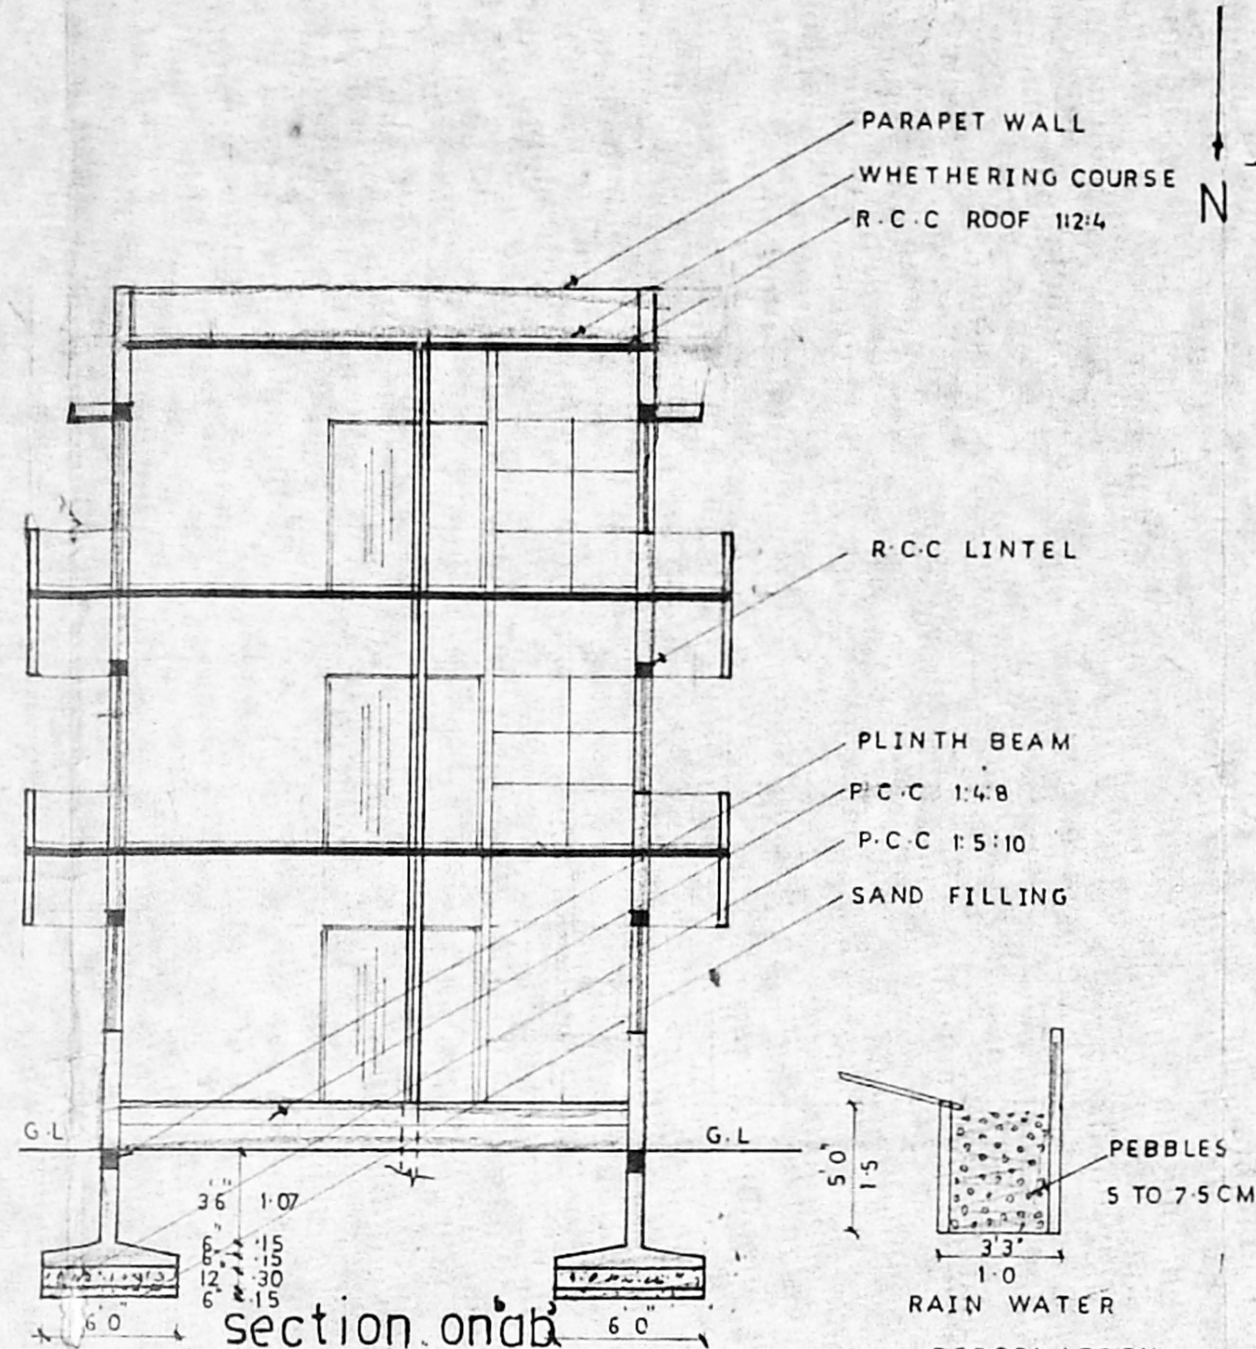

section on ab

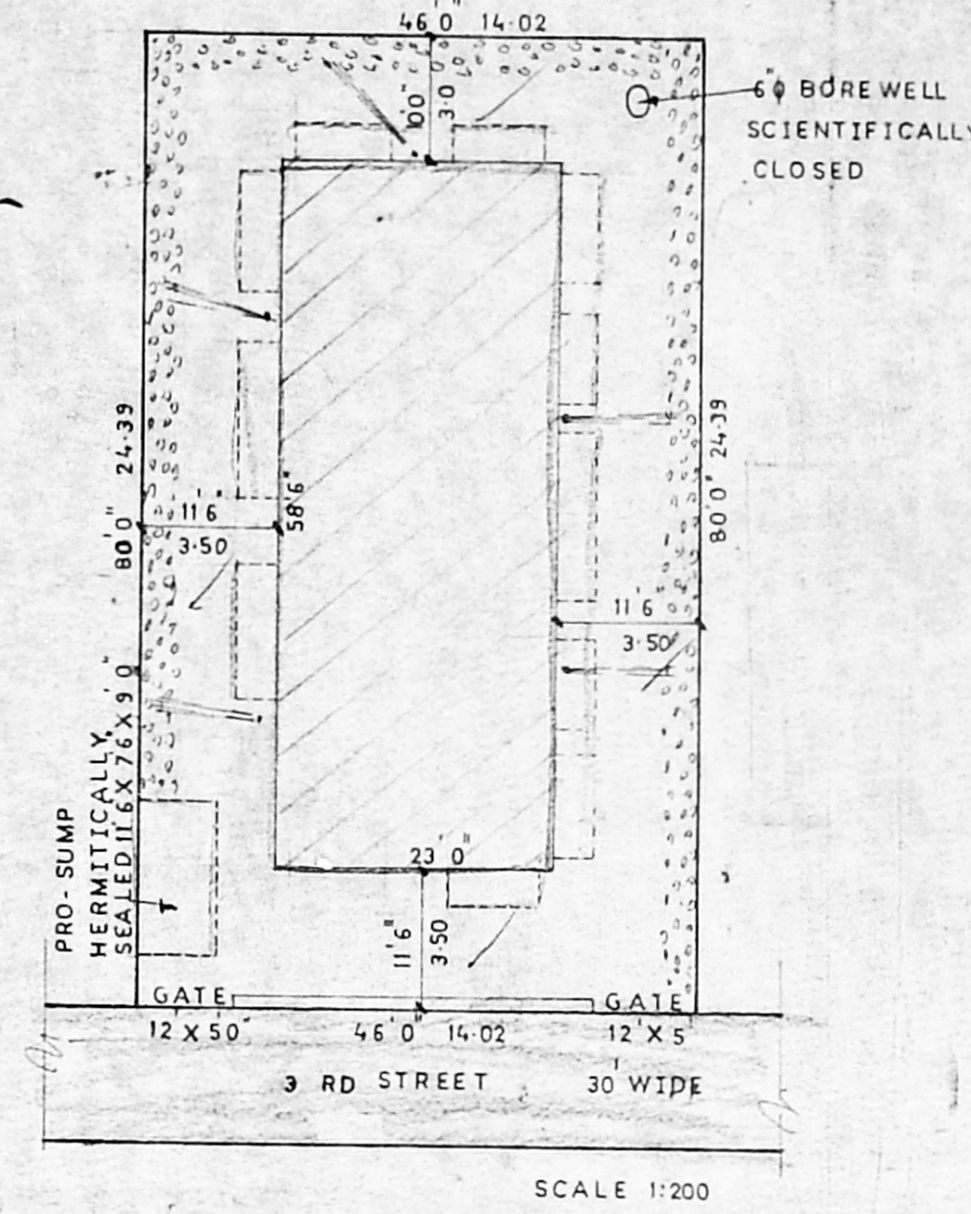

site plan

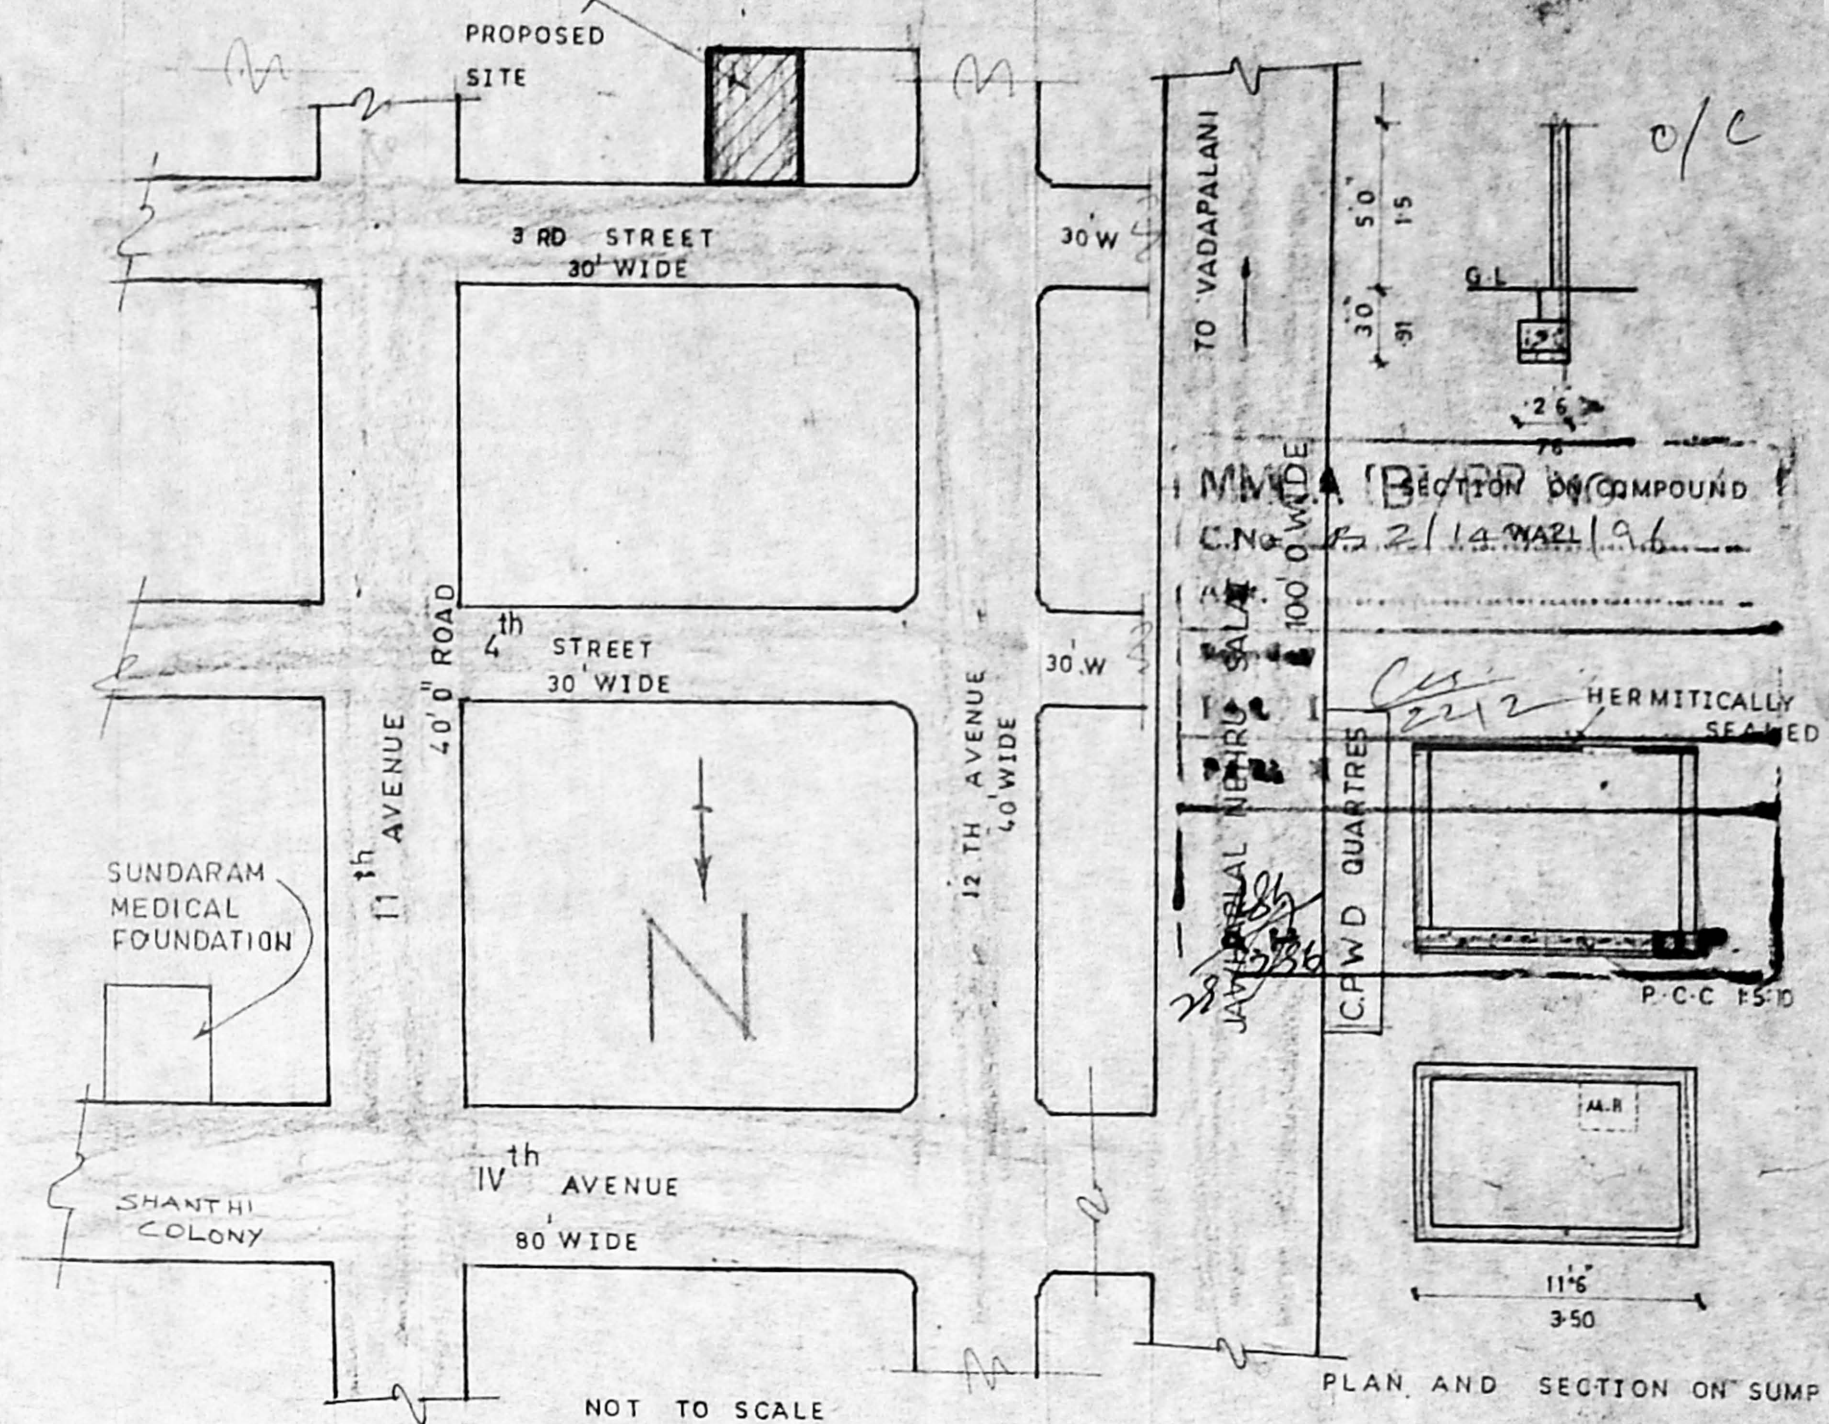

key plan

schedule of joineries

D	DOOR	33 X 70	10 X 213
D <sub>1</sub>	DOOR	30 X 70	91 X 213
D <sub>2</sub>	DOOR	26 X 70	76 X 213
W	WINDOW	50 X 46	152 X 137
W <sub>1</sub>		40 X 46	122 X 137
W <sub>2</sub>		30 X 46	91 X 137
V	VENTILATOR	30 X 2	91 X 61

colour index

PROPOSAL	
ROAD STREET	
BOUNDARY SITE	

area statement


PLOT EXTENT	3680.00 SFT 342.01
GROUND FLOOR	1345.50 SFT 125.05M <sup>2</sup>
FIRST FLOOR	1689.59 SFT 157.02M <sup>2</sup>
SECOND FLOOR	1689.59 SFT 157.02M <sup>2</sup>
TOTAL BUILT UP AREA	4724.68 SFT 439.09M <sup>2</sup>
PLOT COVERAGE	47% F.S.I 1.28

plan showing the proposed construction of the dwelling at plot no=2736 door no=AL-122 3rd street, anna nagar, ms-40. nadduvakkai village, t.s.no=101, bk-no=98 div no=66 scale 1:100


owner N. King D. Chit

licensed surveyor


K. NARASIMHAN B.E. CIVIL ENGINEER LICENSED SURVEYOR

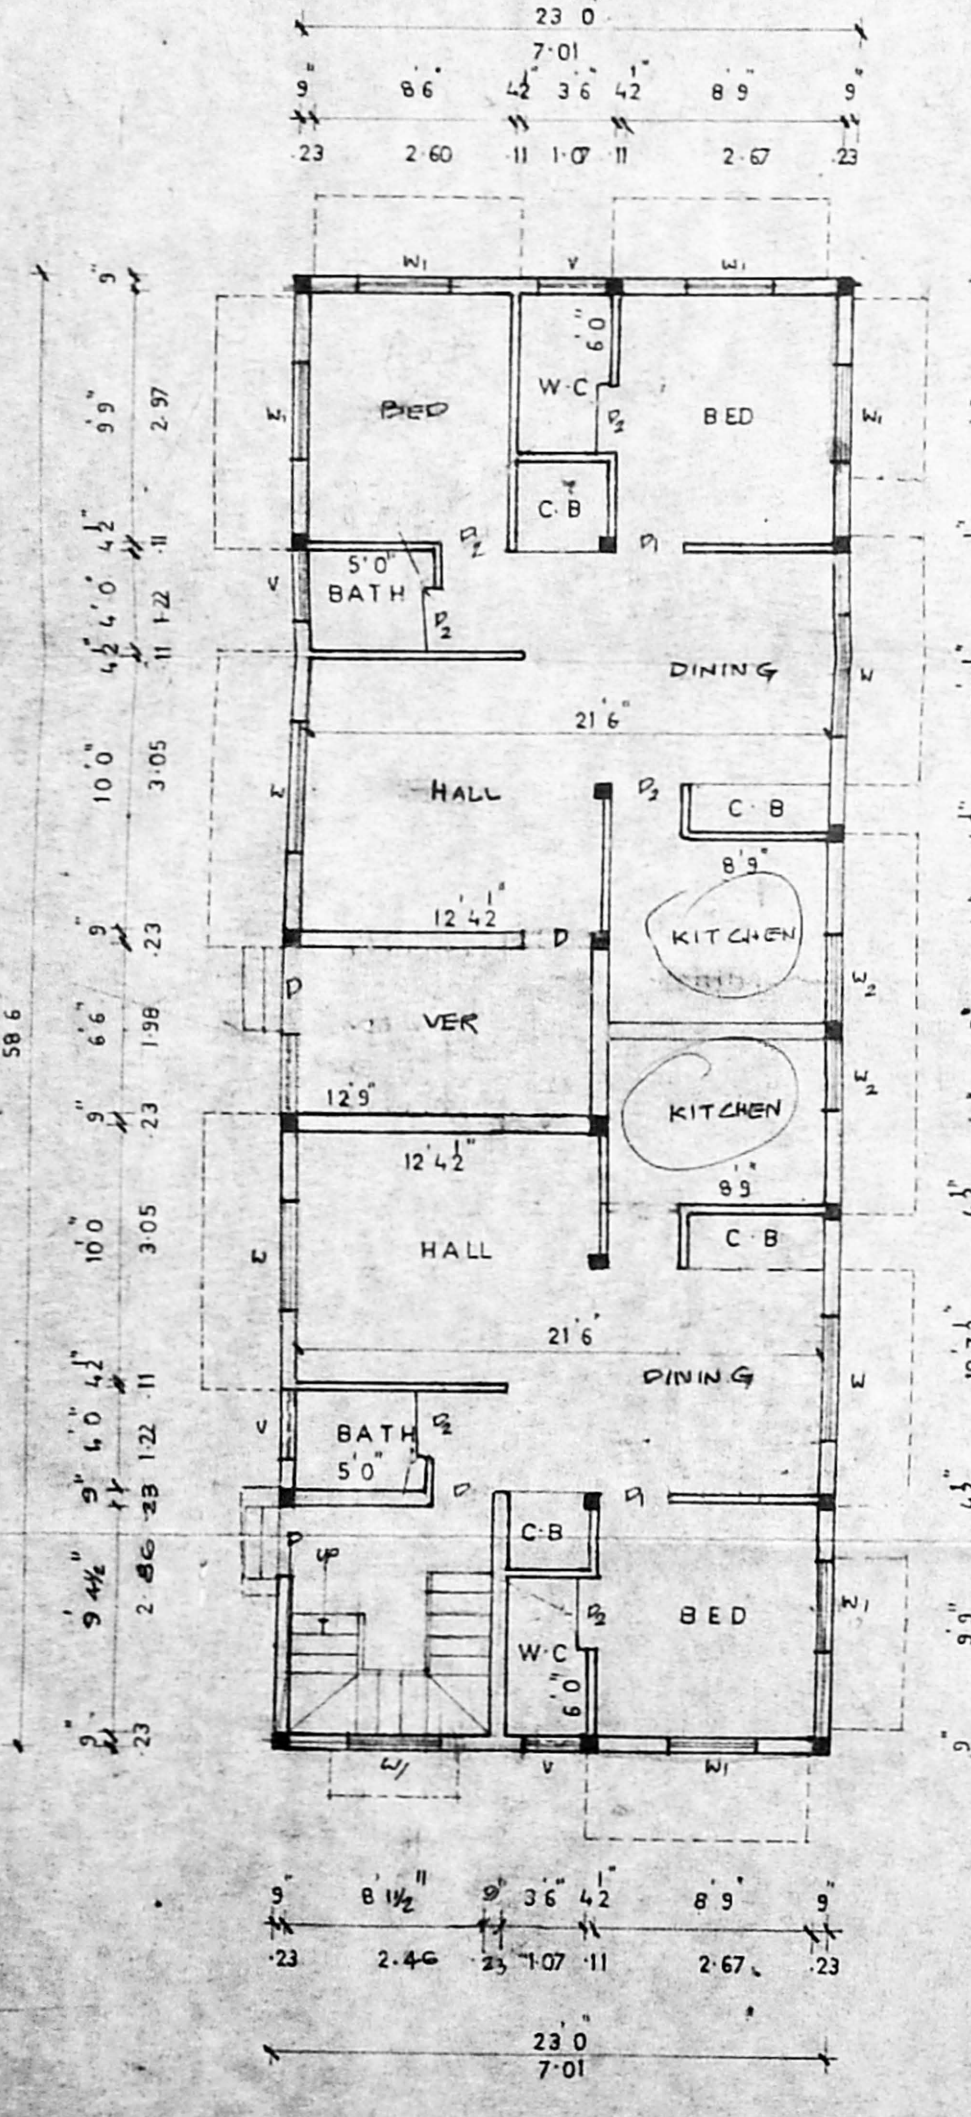


ground floor plan

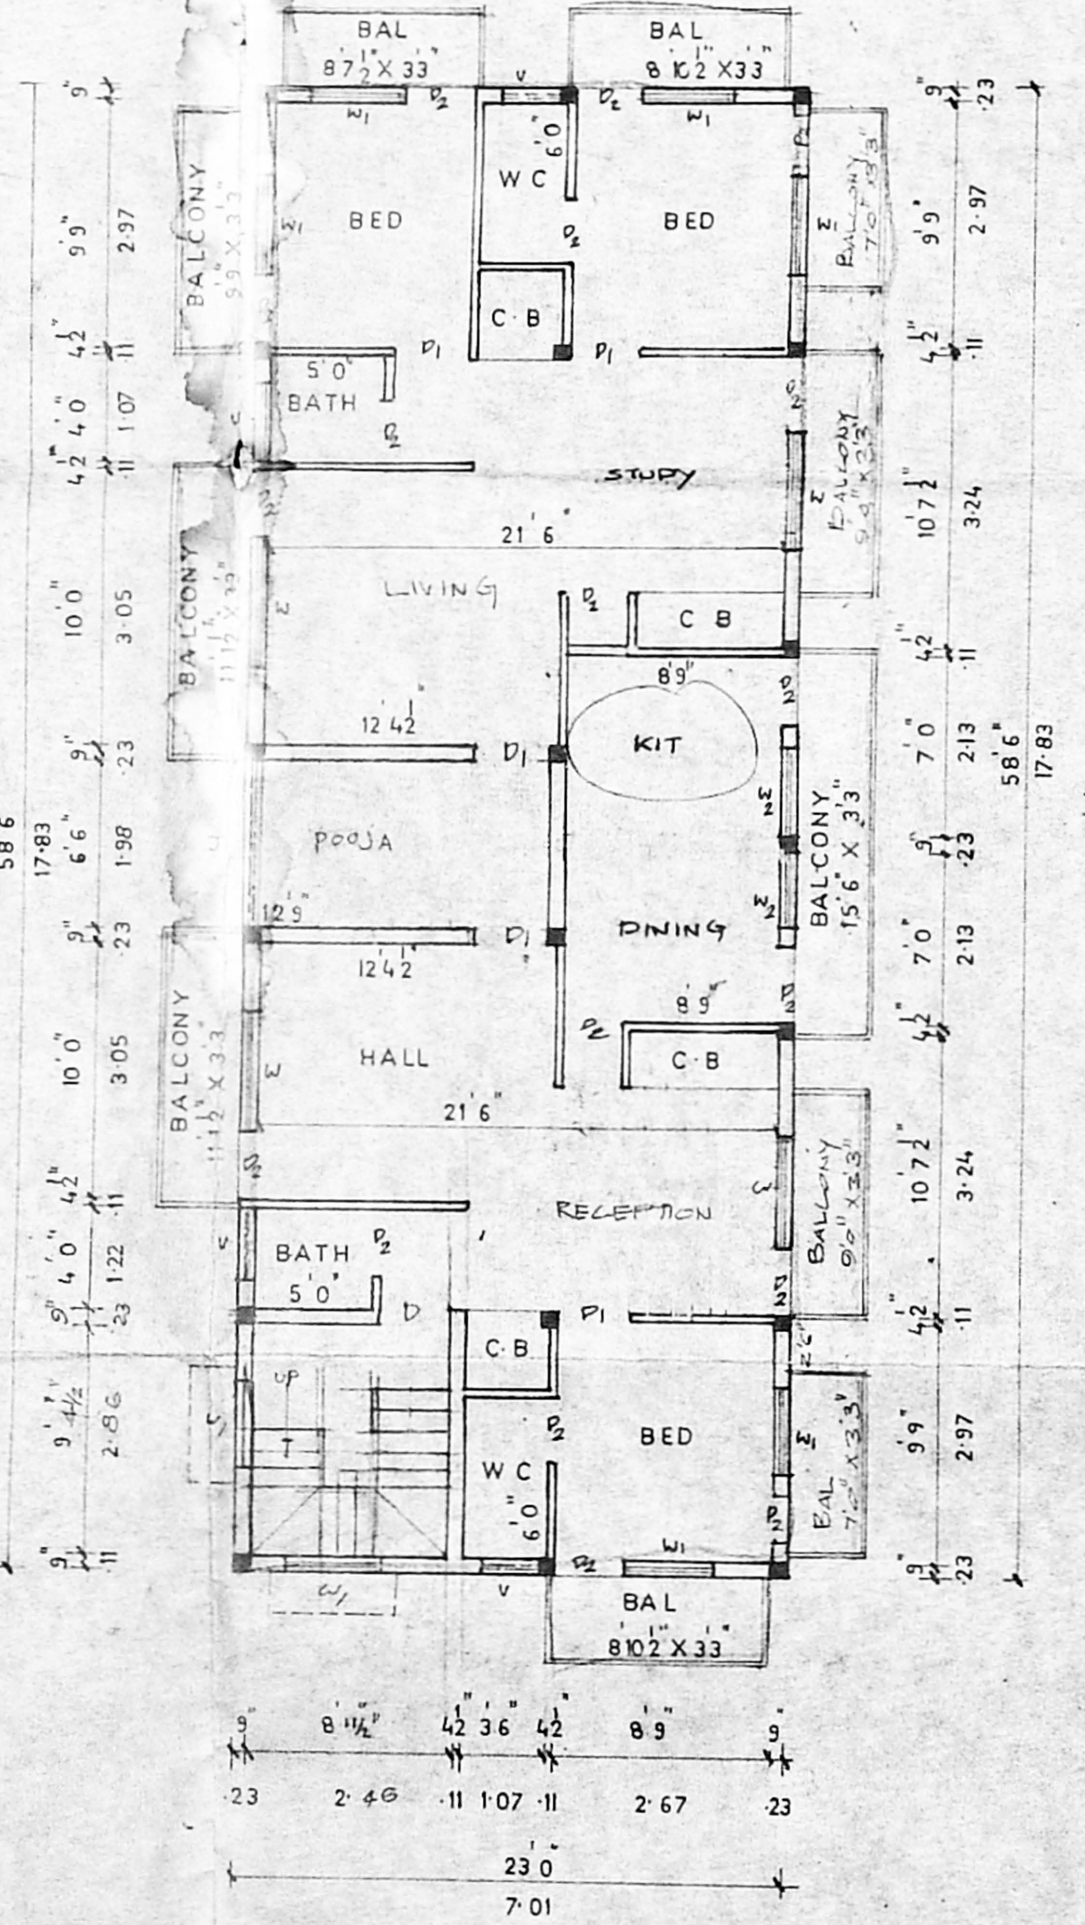

first floor plan

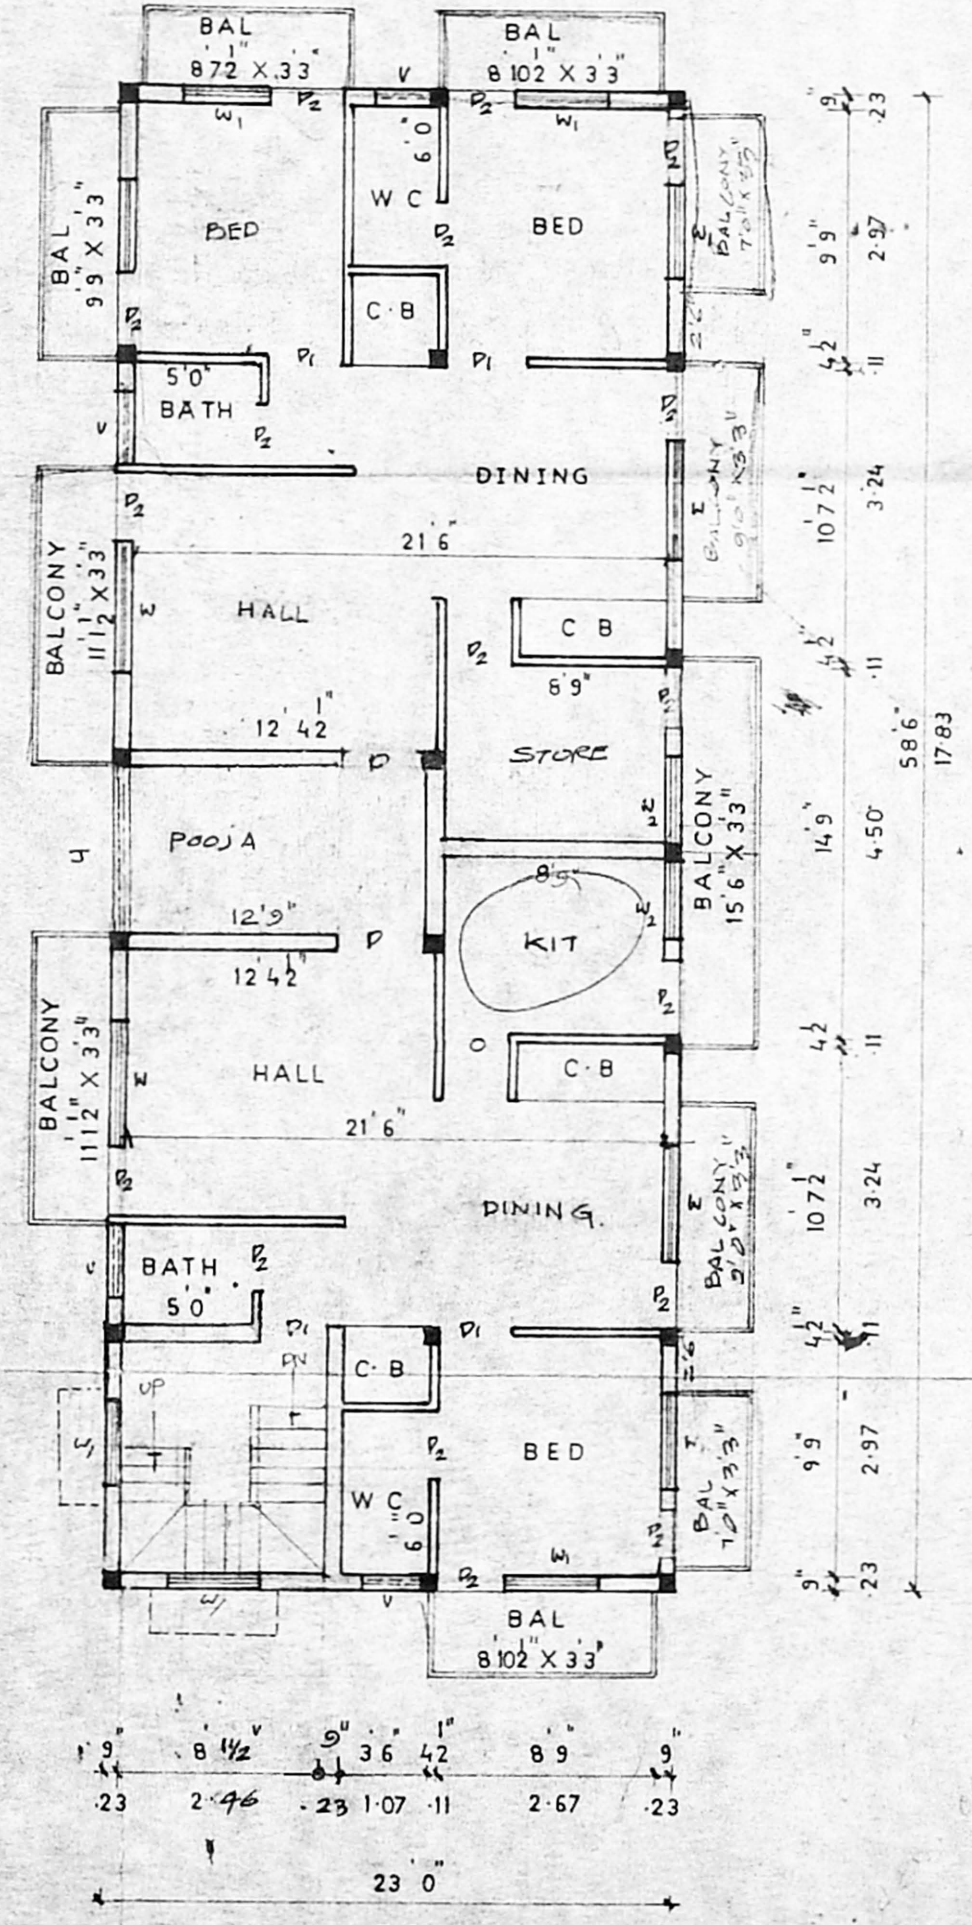

second floor plan

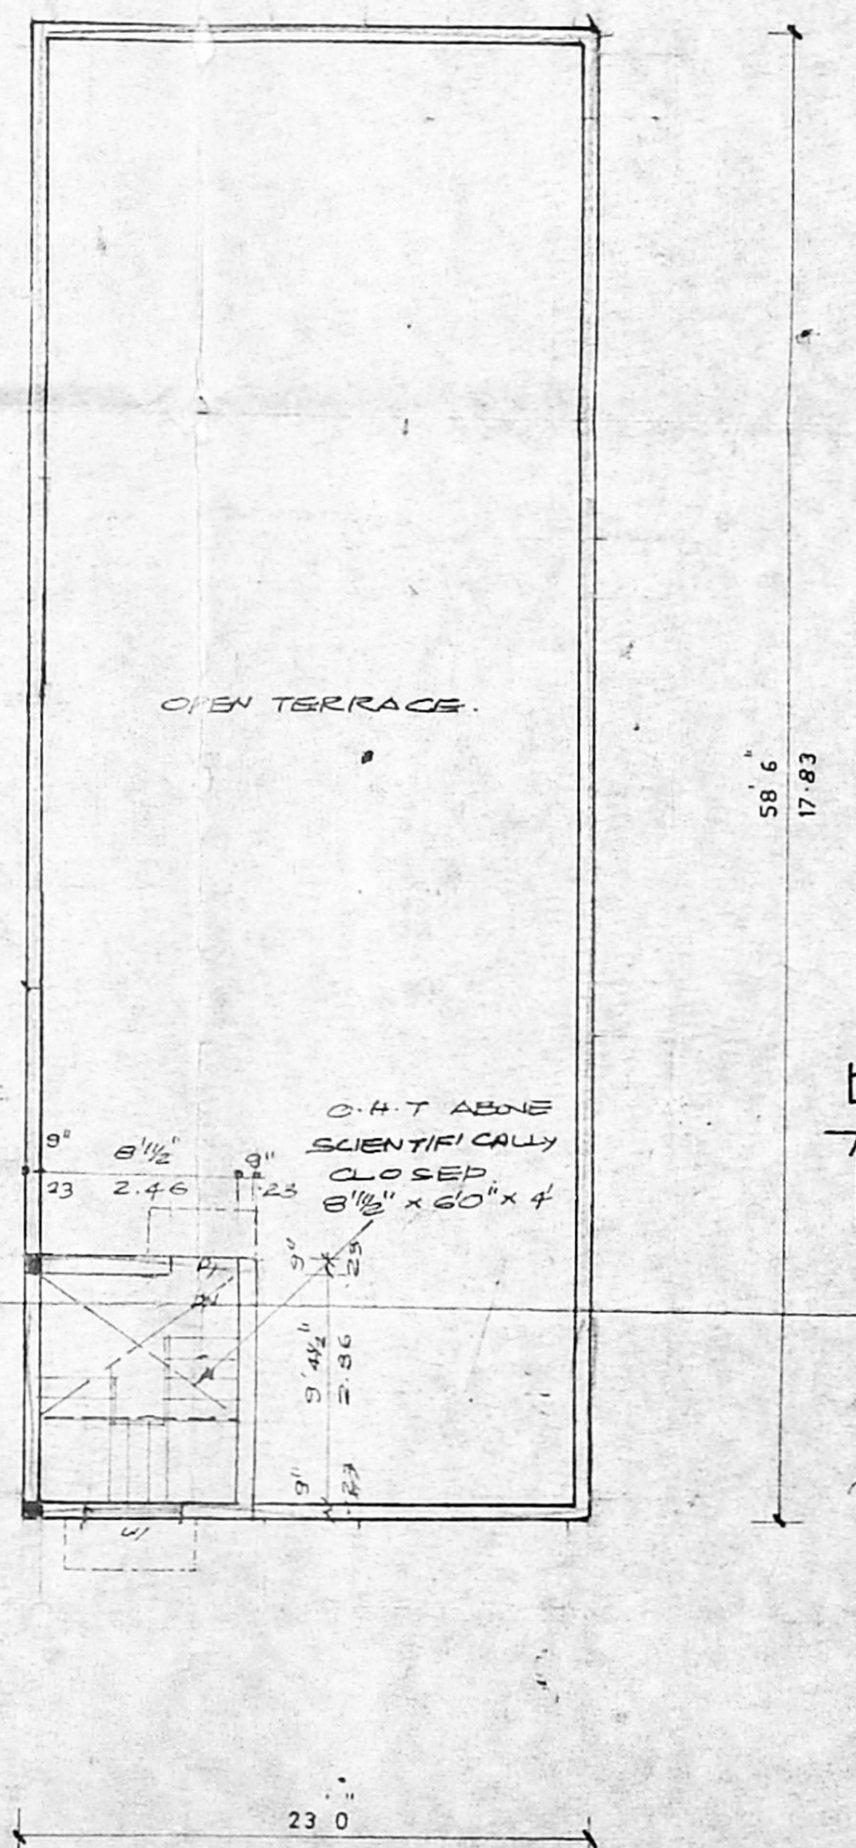

terrace floor plan