



B/23781/516196


Planning Permit No. **APPROVED**
 SUBJECT TO THE CONDITIONS IN THIS ORDER & LETTER.
 No. B2/11625/96
 FOR MEMBER SECRETARY
 CHENNAI METROPOLITAN
 DEVELOPMENT AUTHORITY
 CHENNAI-600 008.

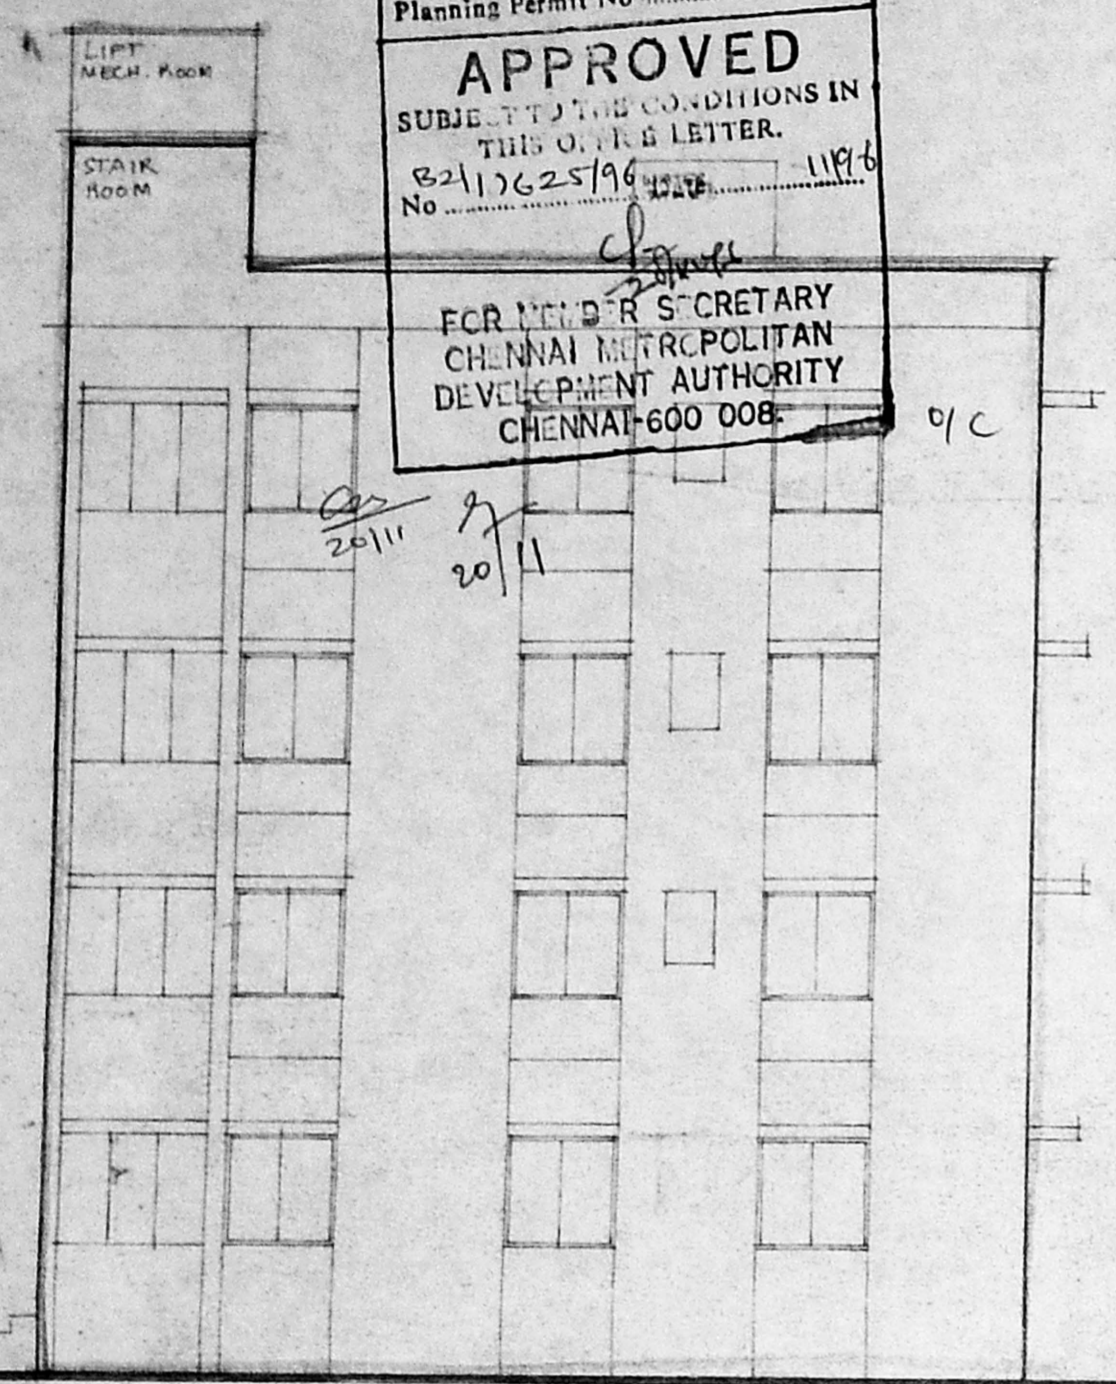


FRONT ELEVATION
 SCALE 1/8" = 1'0" (1:100)

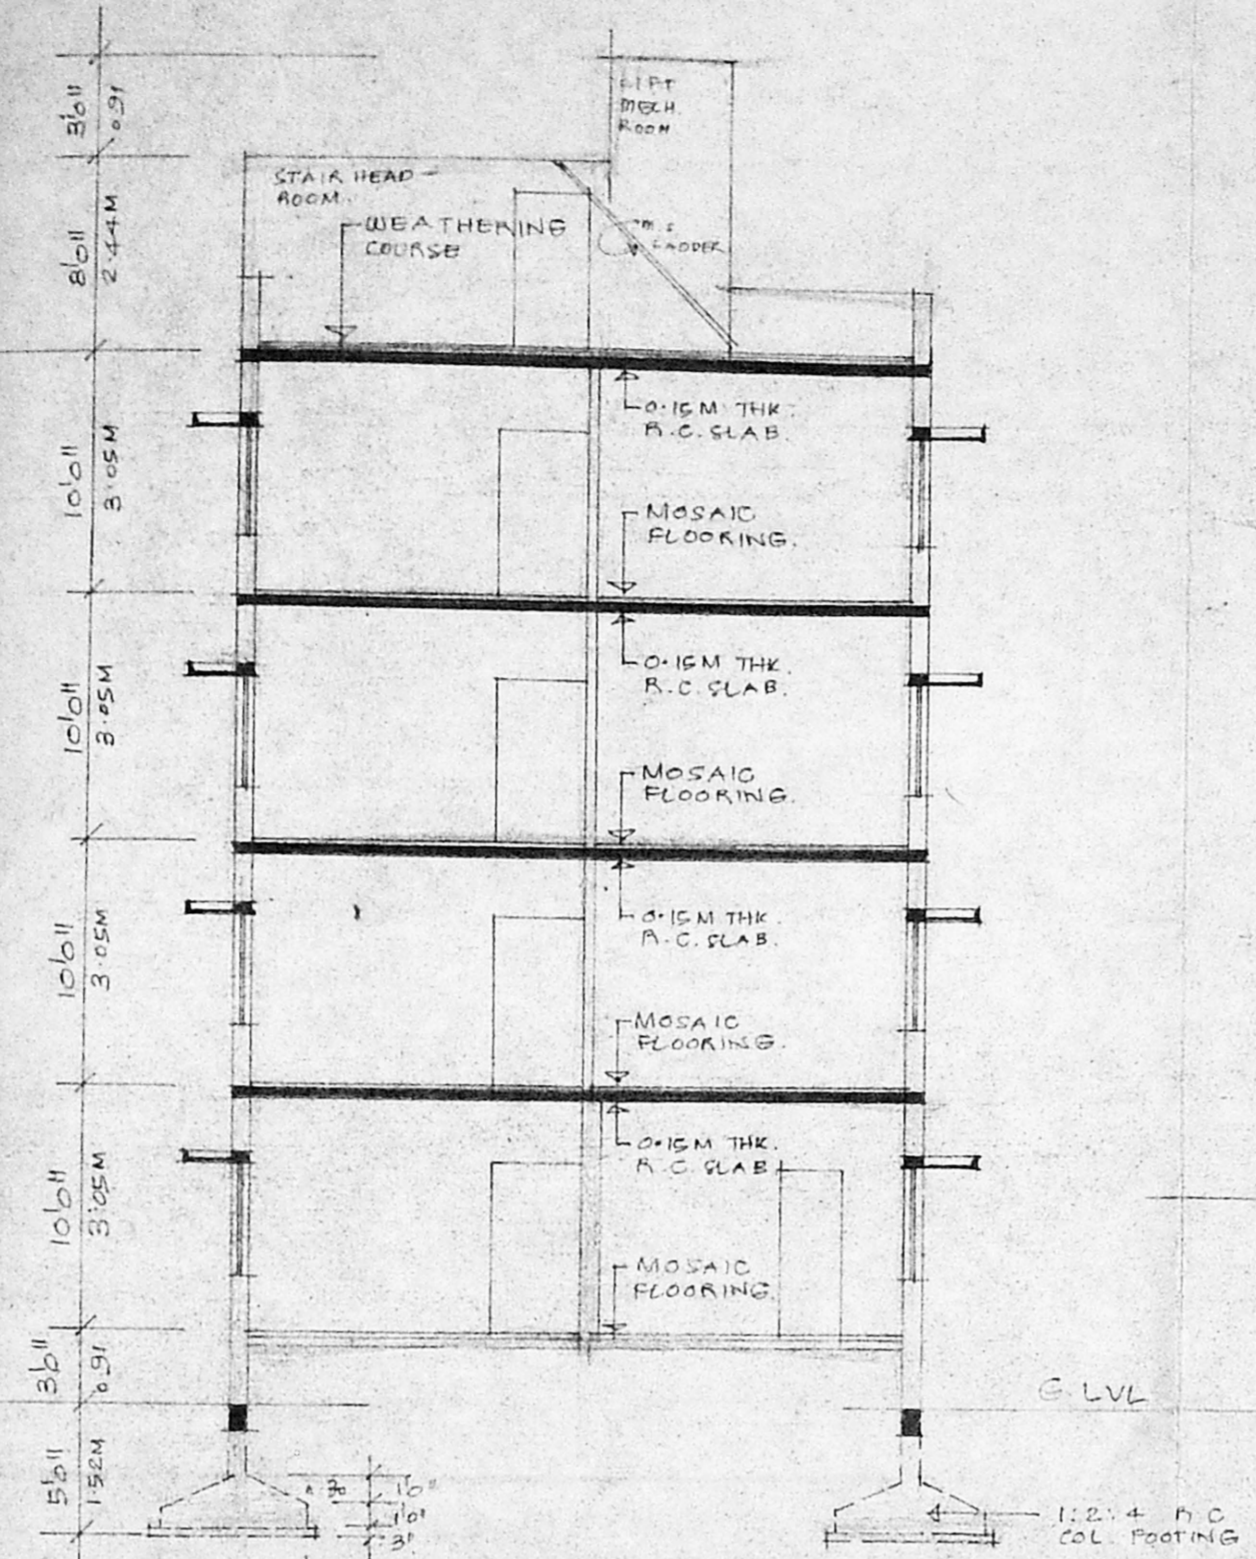


SECTION A-A
 SCALE 1/8" = 1'0" (1:100)

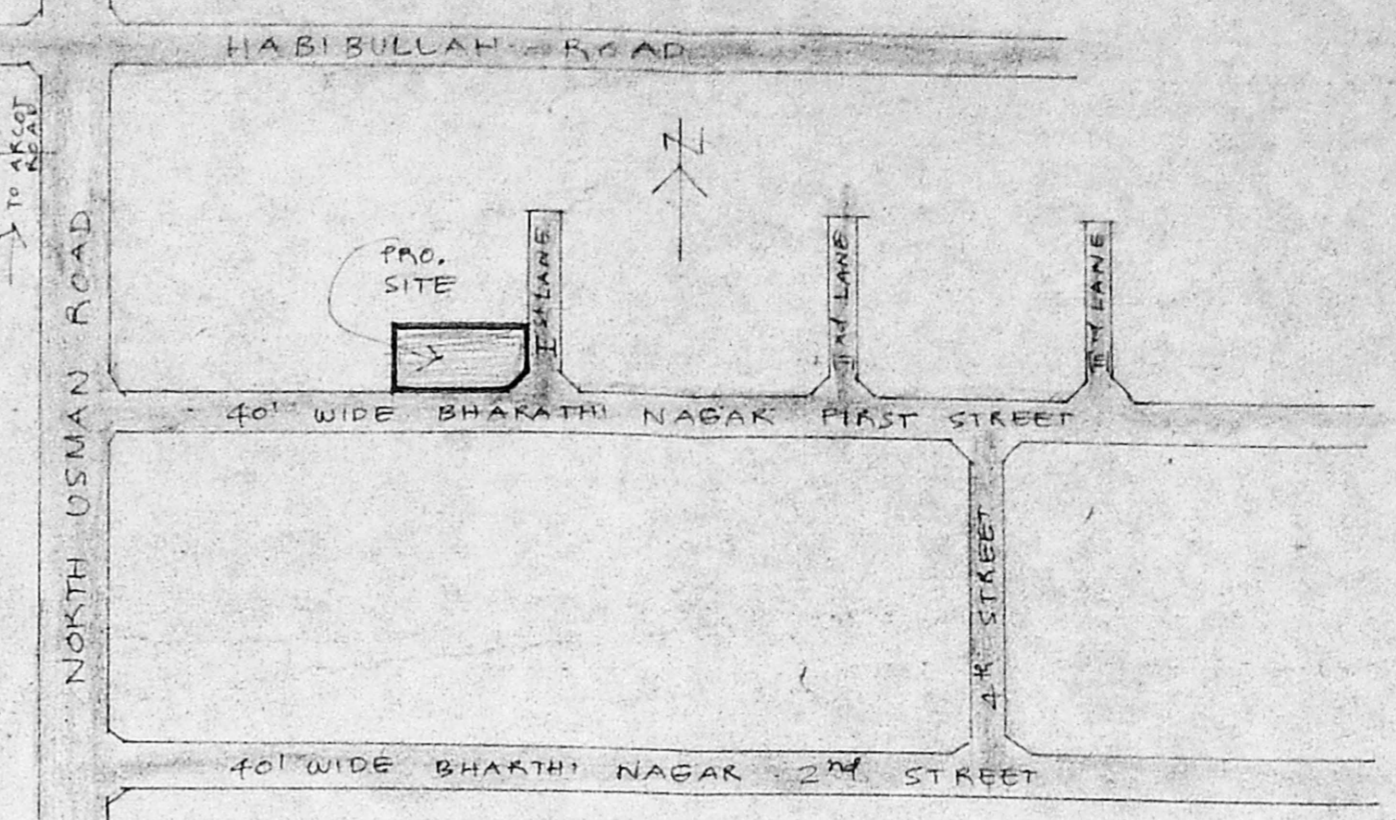


KEY PLAN
 NOT TO SCALE

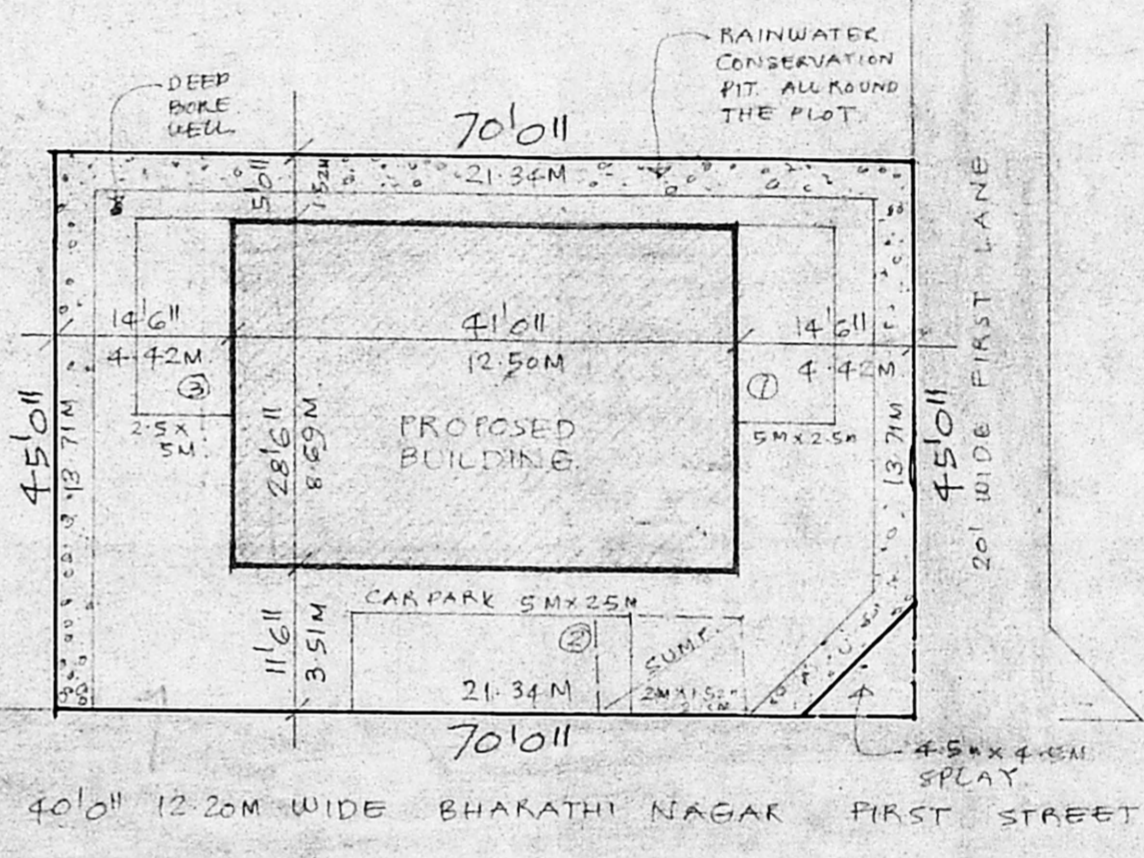


SITE PLAN
 SCALE 1/16" = 1'0" (1:200)

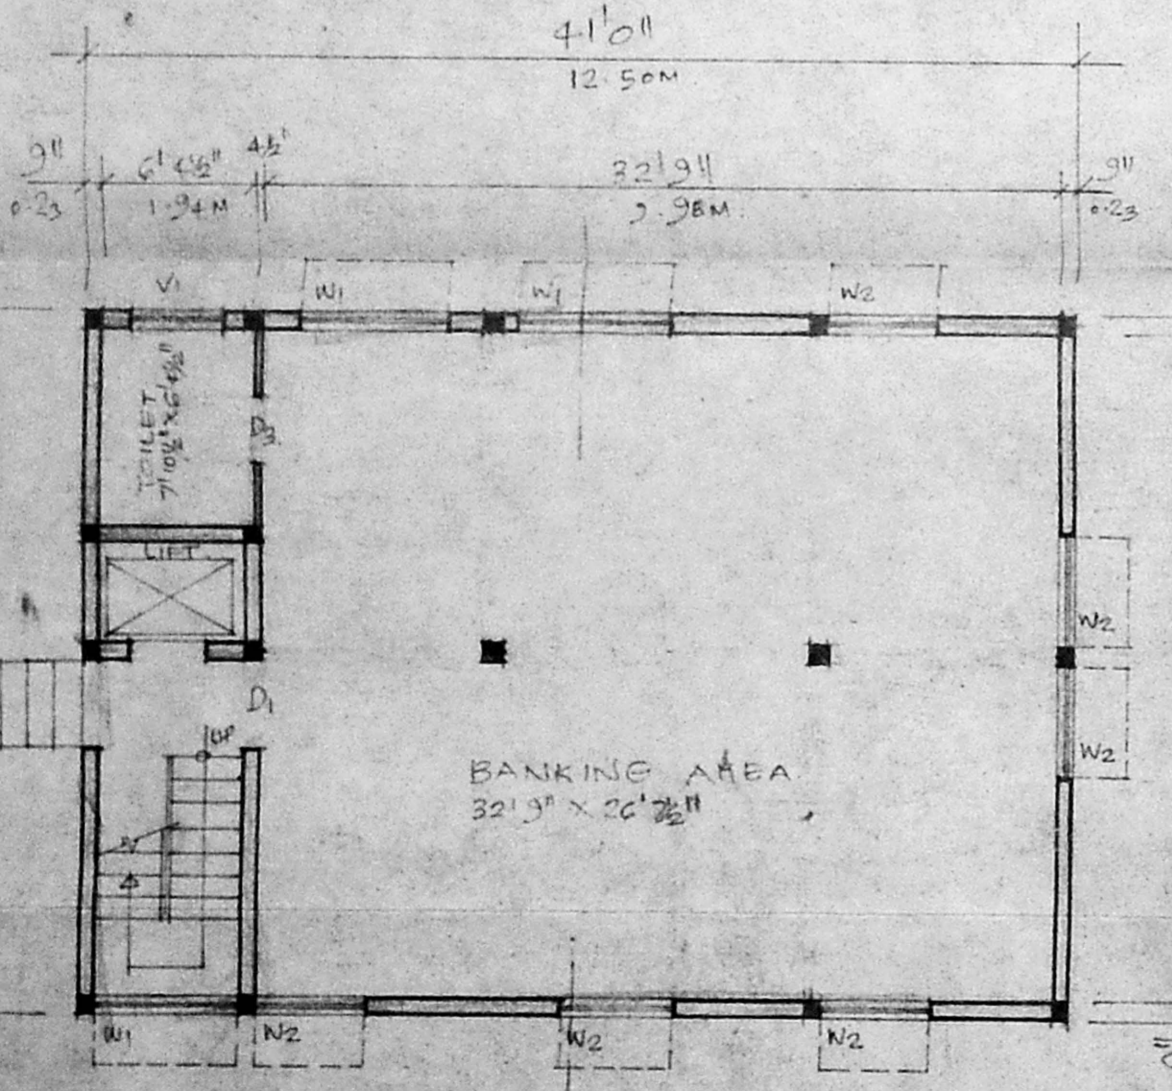

GROUND FLOOR PLAN
 SCALE 1/8" = 1'0" (1:100)

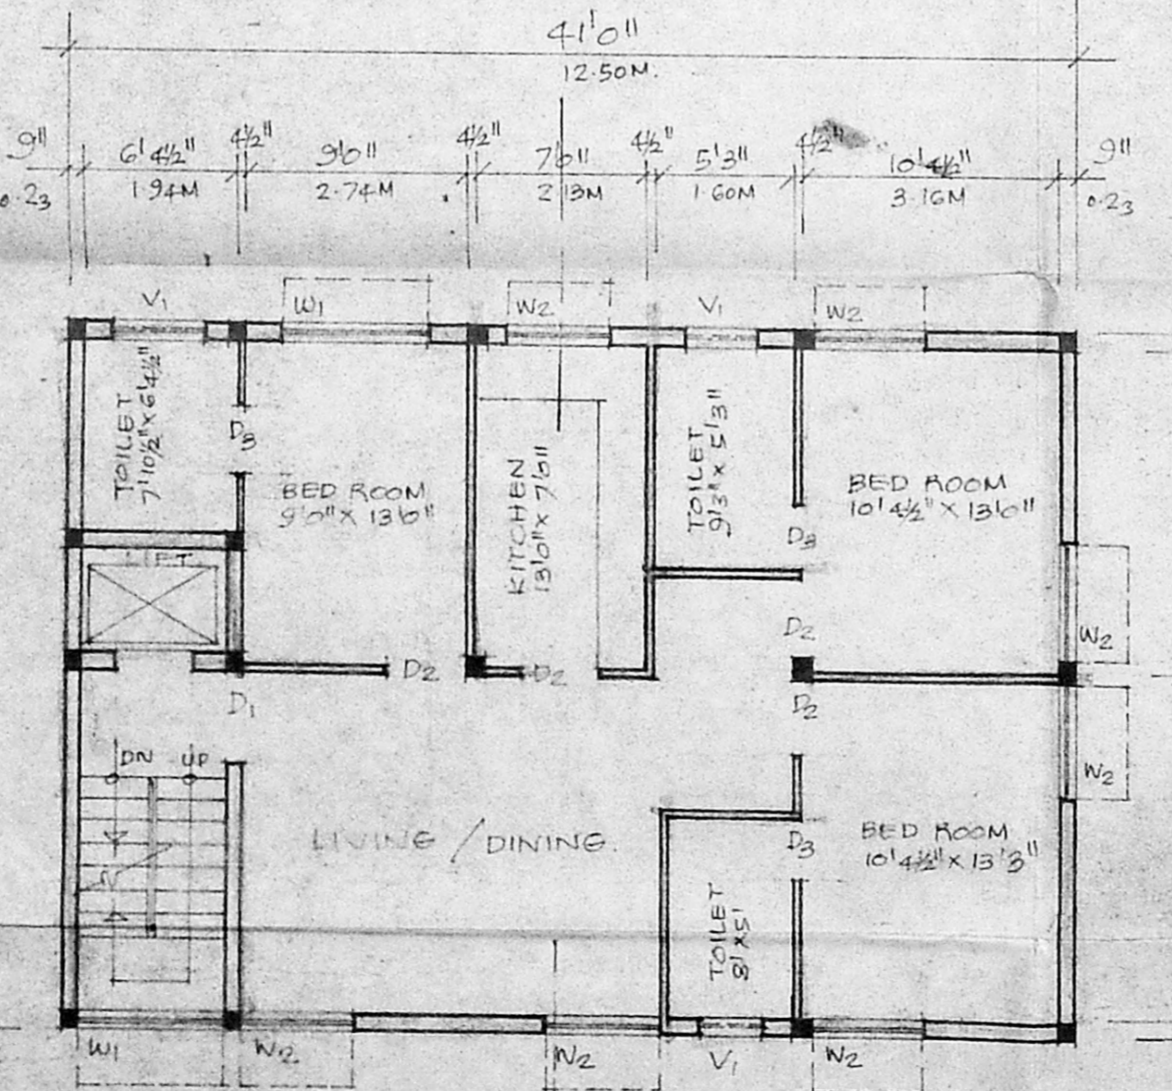

FIRST, SECOND & THIRD FLOOR PLAN
 SCALE 1/8" = 1'0" (1:100)

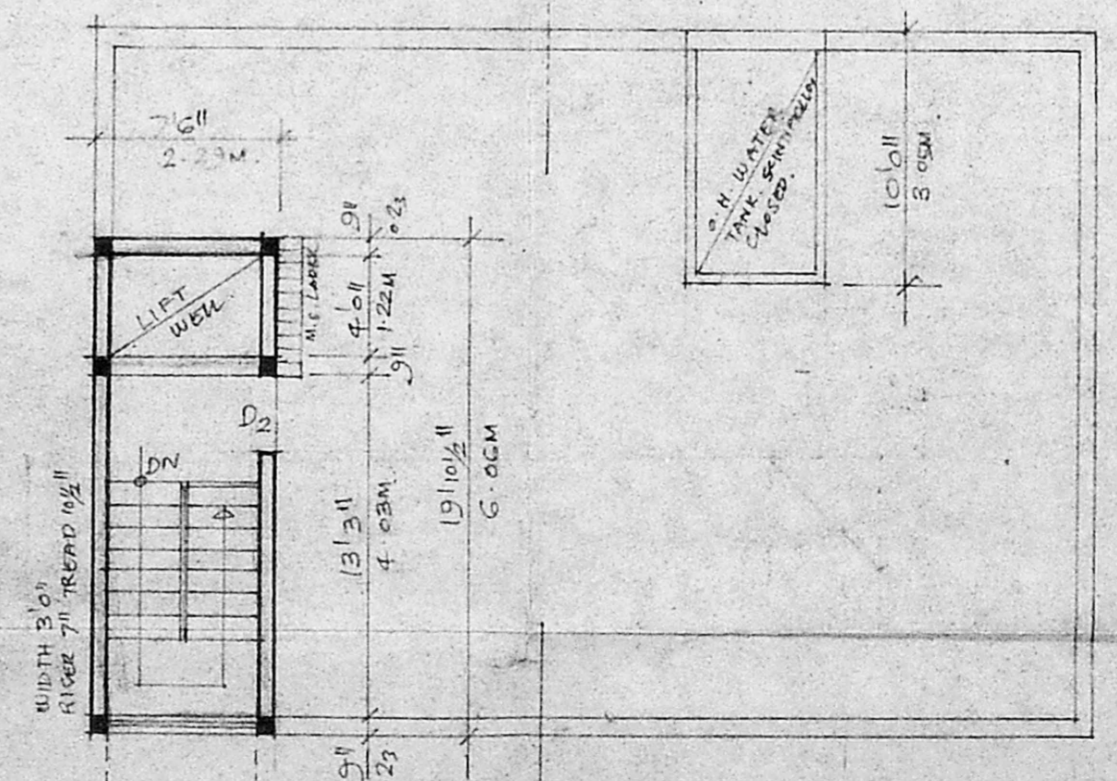

TERRACE FLOOR PLAN
 SCALE 1/8" = 1'0" (1:100)



MMDA (B) S.B.C. No. 1
 File No. B2/11625/96
 Scrutiny:
 Part I
 Part II
 PLAN OF SUMP.
 D.P.

TYPICAL SECTION OF RAIN WATER CONSERVATION PIT.

SCHEDULE OF JOINERY.

D1	3'6" x 7'6" T.W. FLUSH DOOR.
D2	3'6" x 7'6" T.W. FLUSH DOOR.
D3	2'6" x 7'6" T.W. PANELLED DOOR.
W1	6'0" x 4'6" T.W. GLAZED WINDOW.
W2	4'6" x 4'6" T.W. GLAZED WINDOW.
V1	3'6" x 2'6" T.W. GLAZED VENTIL.

STATEMENT OF BUILT UP AREA

GROUND FLOOR AREA :	1153 S.F.T 107.23 M ²
FIRST FLOOR AREA :	1153 S.F.T 107.23 M ²
SECOND FLOOR AREA :	1153 S.F.T 107.23 M ²
THIRD FLOOR AREA :	1153 S.F.T 107.23 M ²
TOTAL AREA :	4612 S.F.T 428.92 M ²
FAI :	149

PROPOSED RESIDENTIAL BUILDING FOR
 MR. M.D. BOOPATHY.
 AT NO. 10 BHARATHI NAGAR FIRST STREET, T. NAGAR.
 T.S. NO. 4753/32. BLOCK NO. 108A OF MAMBALAM - GUINDY TALUK.

S. Durairajan
 S. DURAIRAJAN,
 A.M.I.S.E., F.I.V., F.I.L., Arch.
 Licensed Engineer, Valuer, & Consultant
 Registered Architect, Temple
 Surveyor, Corporation
 14, 'Sivamayek' Kilpauk C. Station B. G.
 Madras-600 010. Ph. No: 622203. Off: 8267300

36
 M.P.
 SIGNATURE OF OWNER
 SIGNATURE OF LICENSED SURVEYOR.