
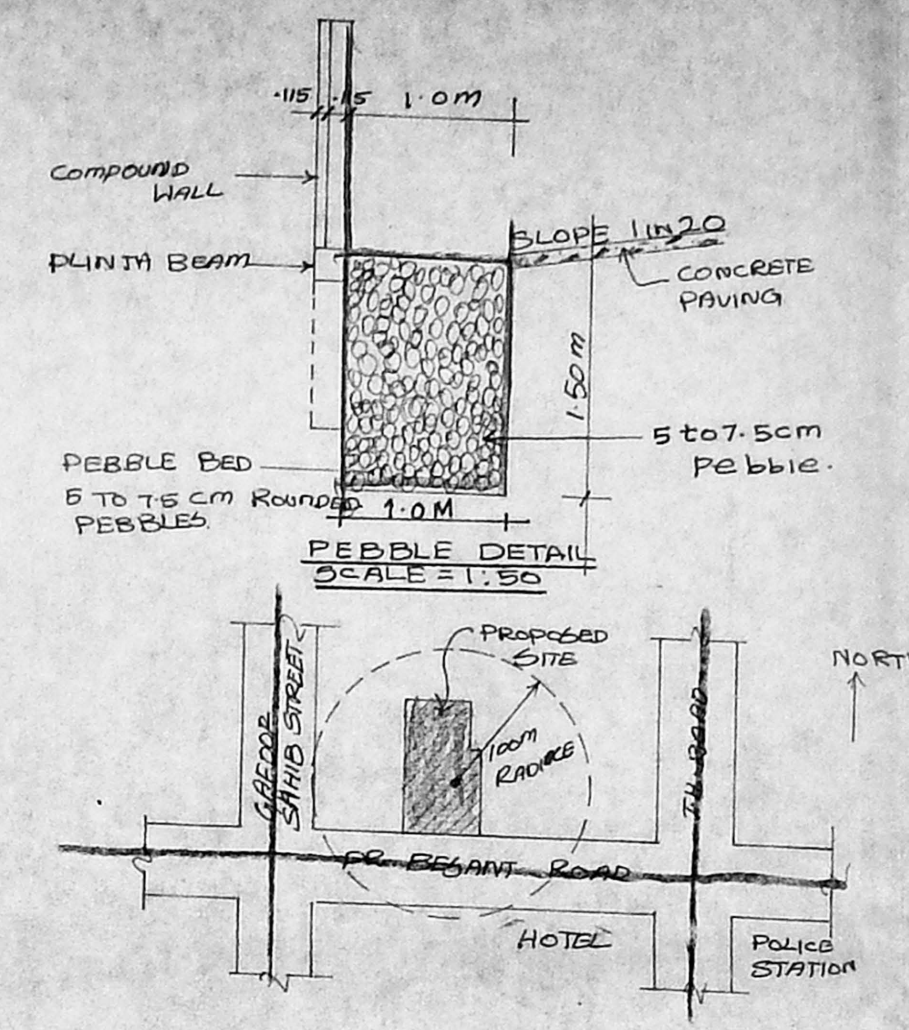
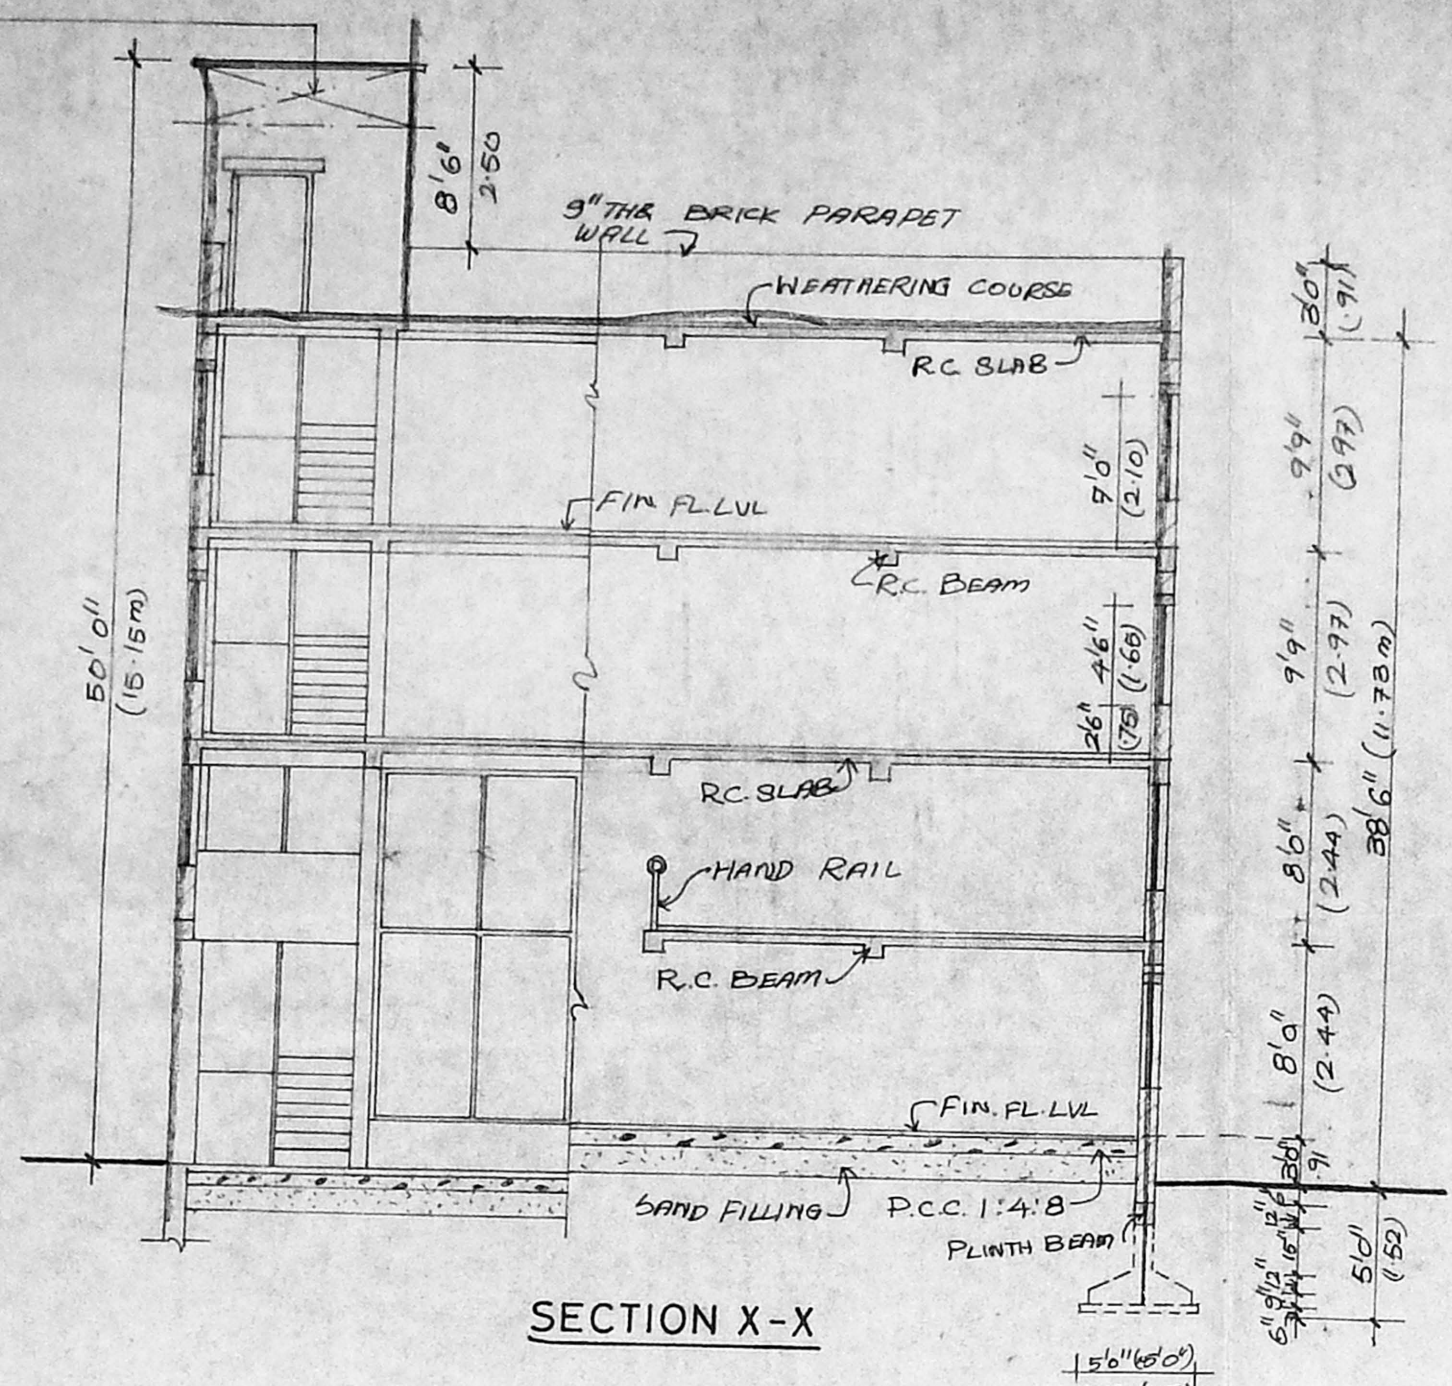


B/24653/103/97
 Planning Permit No. **APPROVED**
 SUBJECT TO THE CONDITIONS IN THIS OFFICE ORDER
 B-4/1854/97
 No. 13197
 FOR MEMBER SECRETARY
 CHENNAI METROPOLITAN
 DEVELOPMENT AUTHORITY
 CHENNAI-600 008.

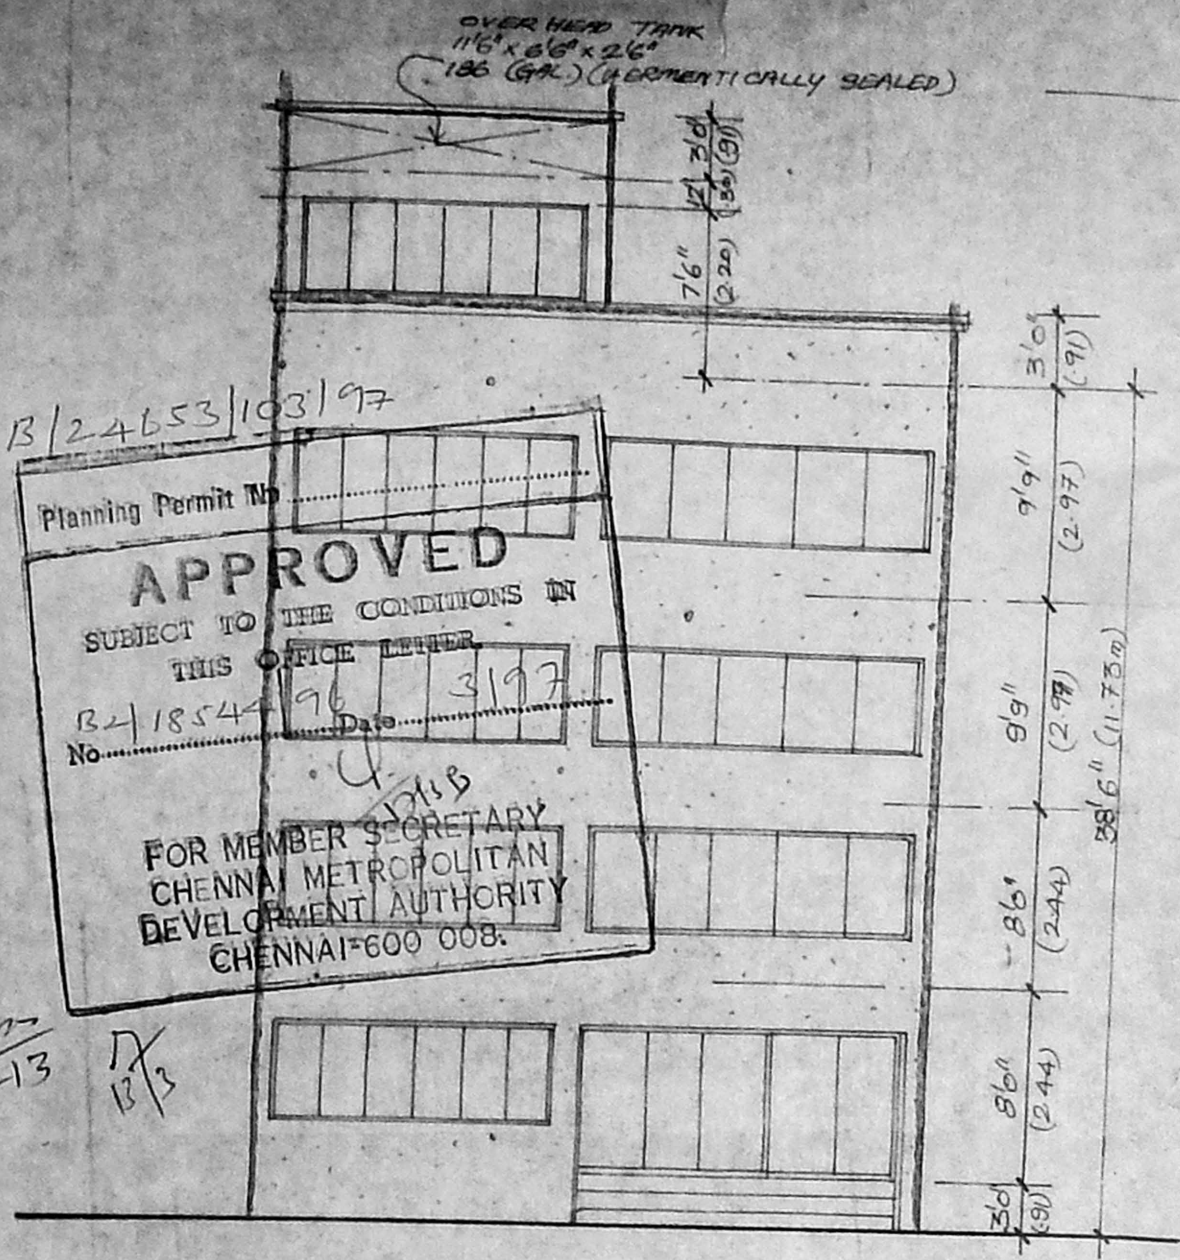

AREA STATEMENT





PLOT AREA	1904 SQ. FT	176.95 (62.9)
F.S.I	2	
MAX BUILDABLE AREA	3808 SQ. FT	353.90 (129.1)
AREA ATTRACTED BY FAR:		
GROUND FLOOR AREA	1050.75 (SQ. FT)	97.65 (SQ. M)
MEZZAINE FLOOR AREA	275.37	25.50 (SQ. M)
FIRST FLOOR AREA	1050.75 (SQ. FT)	97.65 (SQ. M)
SECOND FLOOR AREA	1050.75 (SQ. FT)	97.65 (SQ. M)
TOTAL	3427.62 (SQ. FT)	316.45 (SQ. M)
AREA NOT ATTRACTED BY FAR -		
STAIRCASE HEAD ROOM AREA	104.00 (SQ. FT)	9.66 (SQ. M)
CAR PARKING REQUIRED	2 NOS.	
CAR PARKING PROVIDED	2 NOS.	
ACHIEVED FDI COVERAGE	1.80	
	55.13%	

CMDA (B)/PP No. B.2/1.8.5.44/96
 P.A. *Cus*
 A.P.

COLOUR INDEX

PROPOSED	[Symbol]
ROAD	[Symbol]
BOUNDARY	[Symbol]

TYPE	DESCRIPTION	SIZE
ED	ALU. GLAZED DOOR	6'0" x 7'0"
FD	- DO - WINDOW	13'9" x 7'0"
D1	T.W. PANEL DOOR	2'6" x 7'0"
SW	ALU. GLAZED SLIDING WINDOW	8'0" x 4'6"
SW1	- DO -	11'6" x 4'6"
V	ALU. GLAZED VENTILATOR	2'6" x 2'0"
SW2	ALU. GLAZED SLIDING WINDOW	6'6" x 4'6"

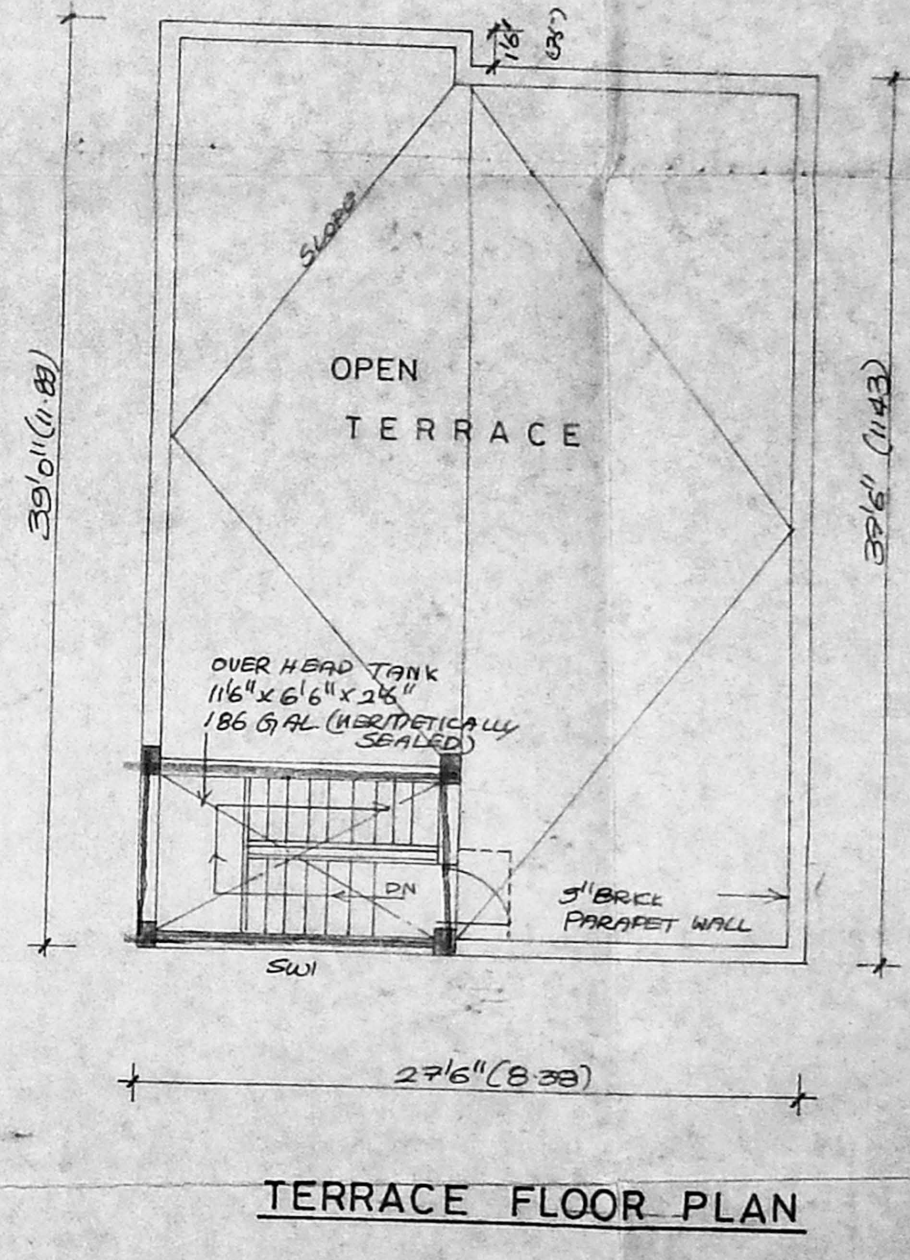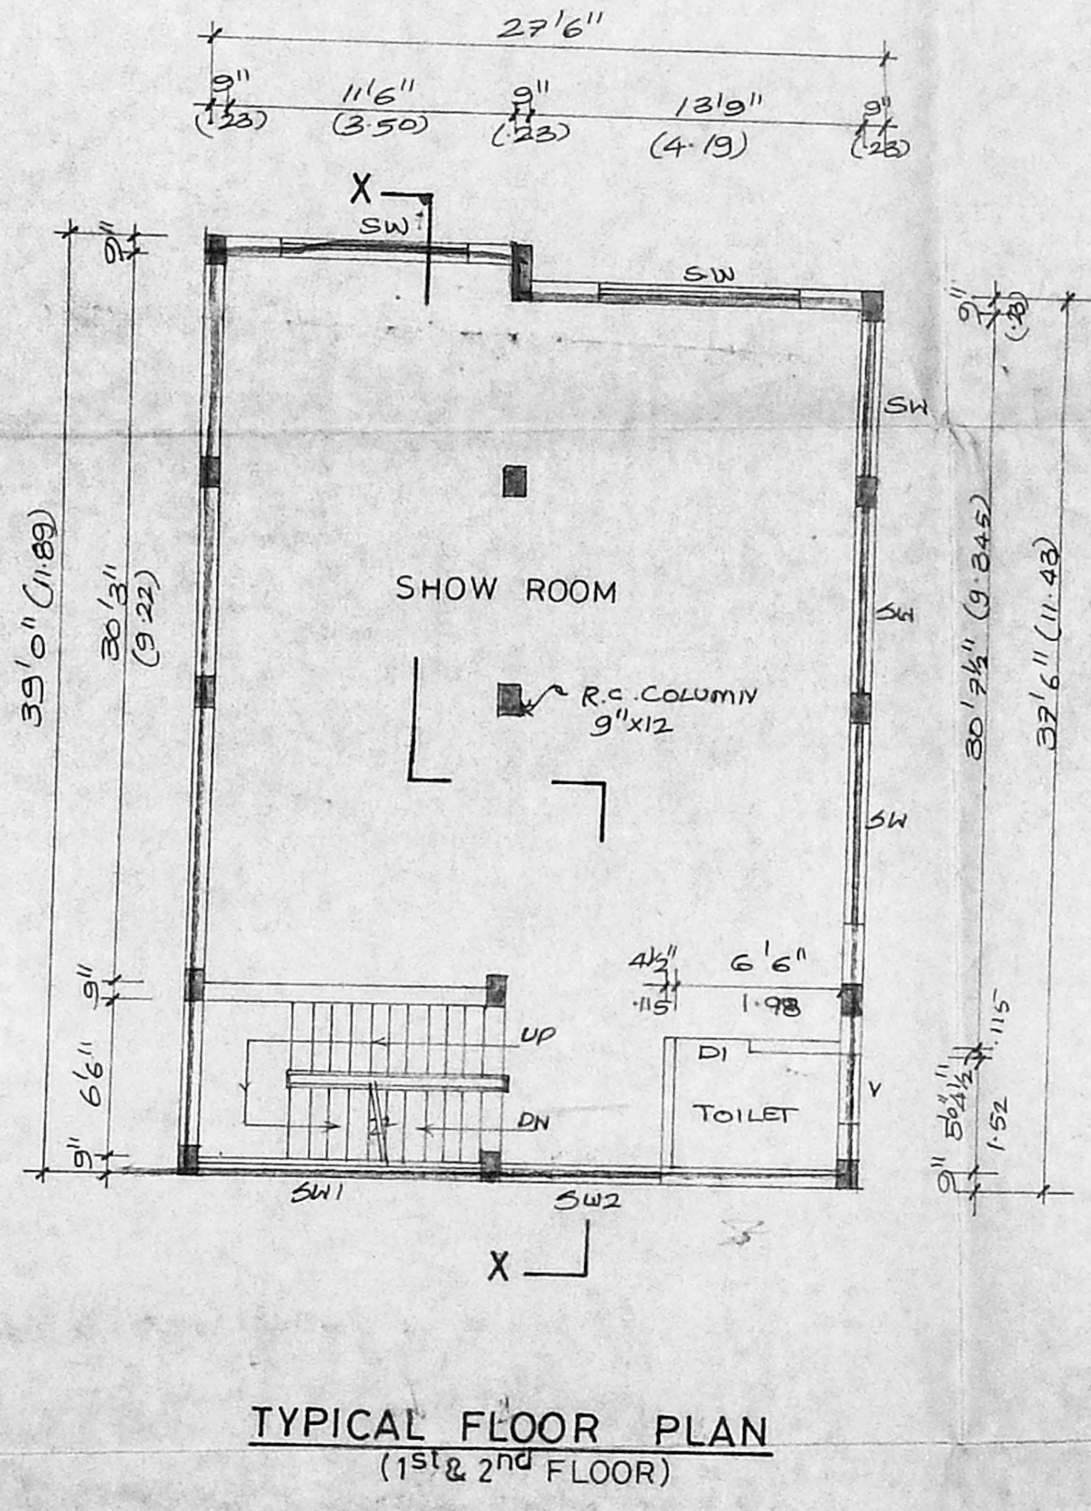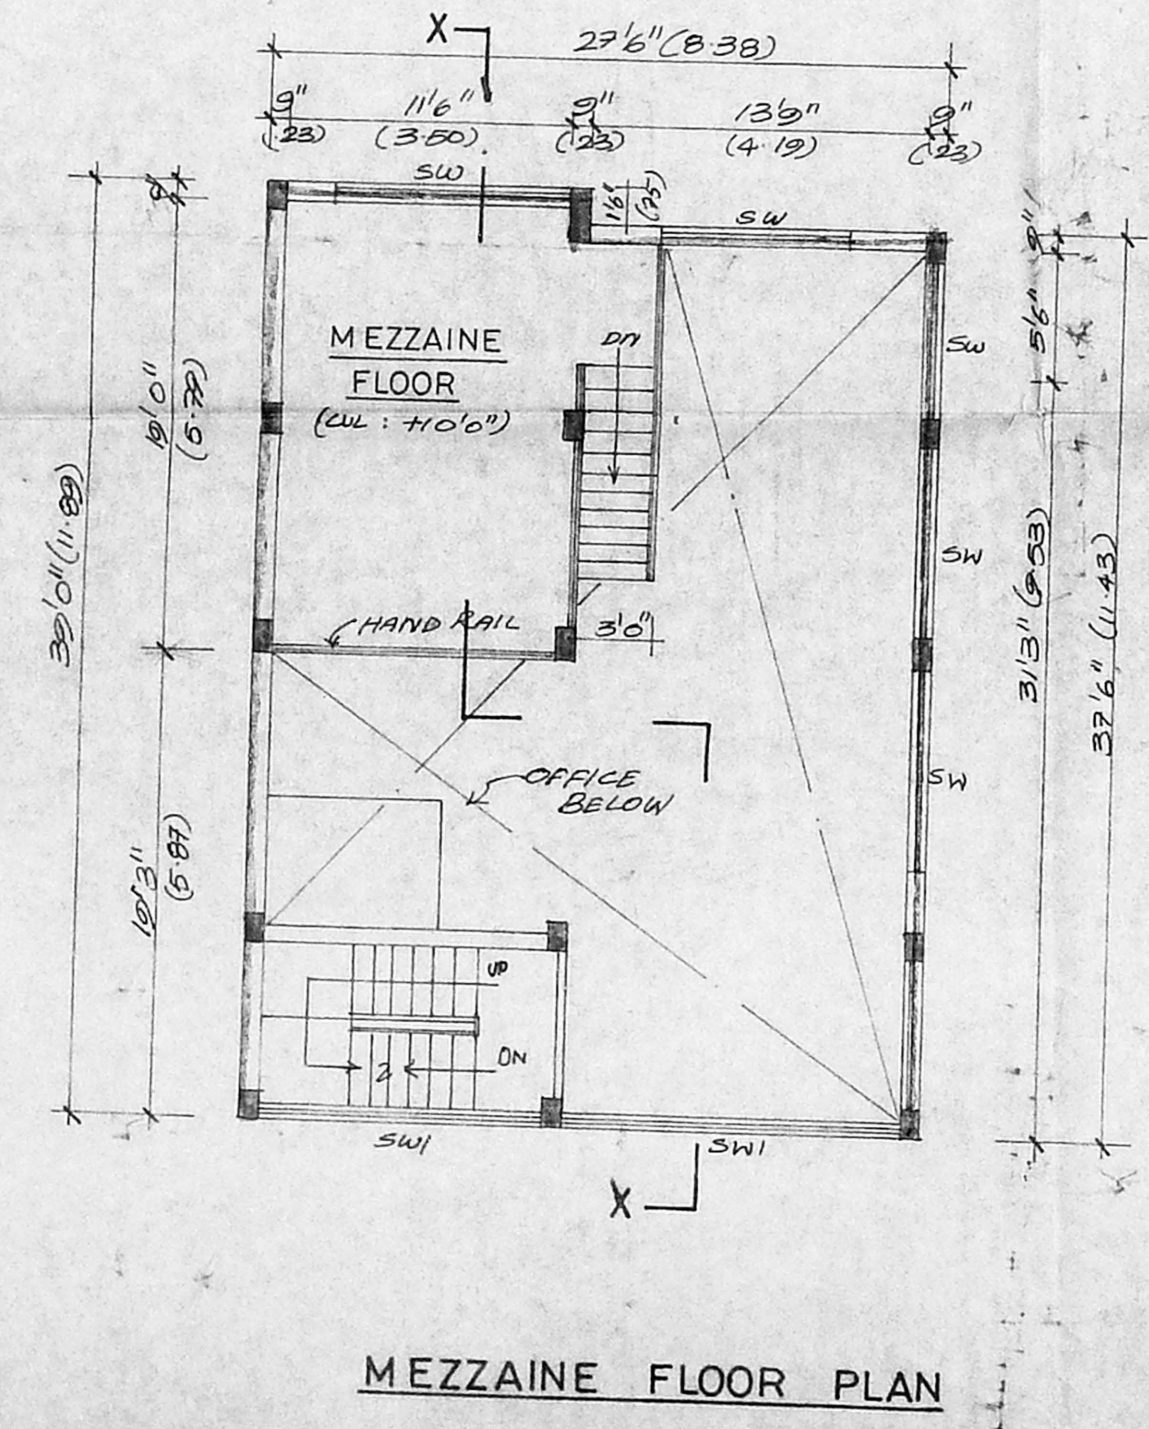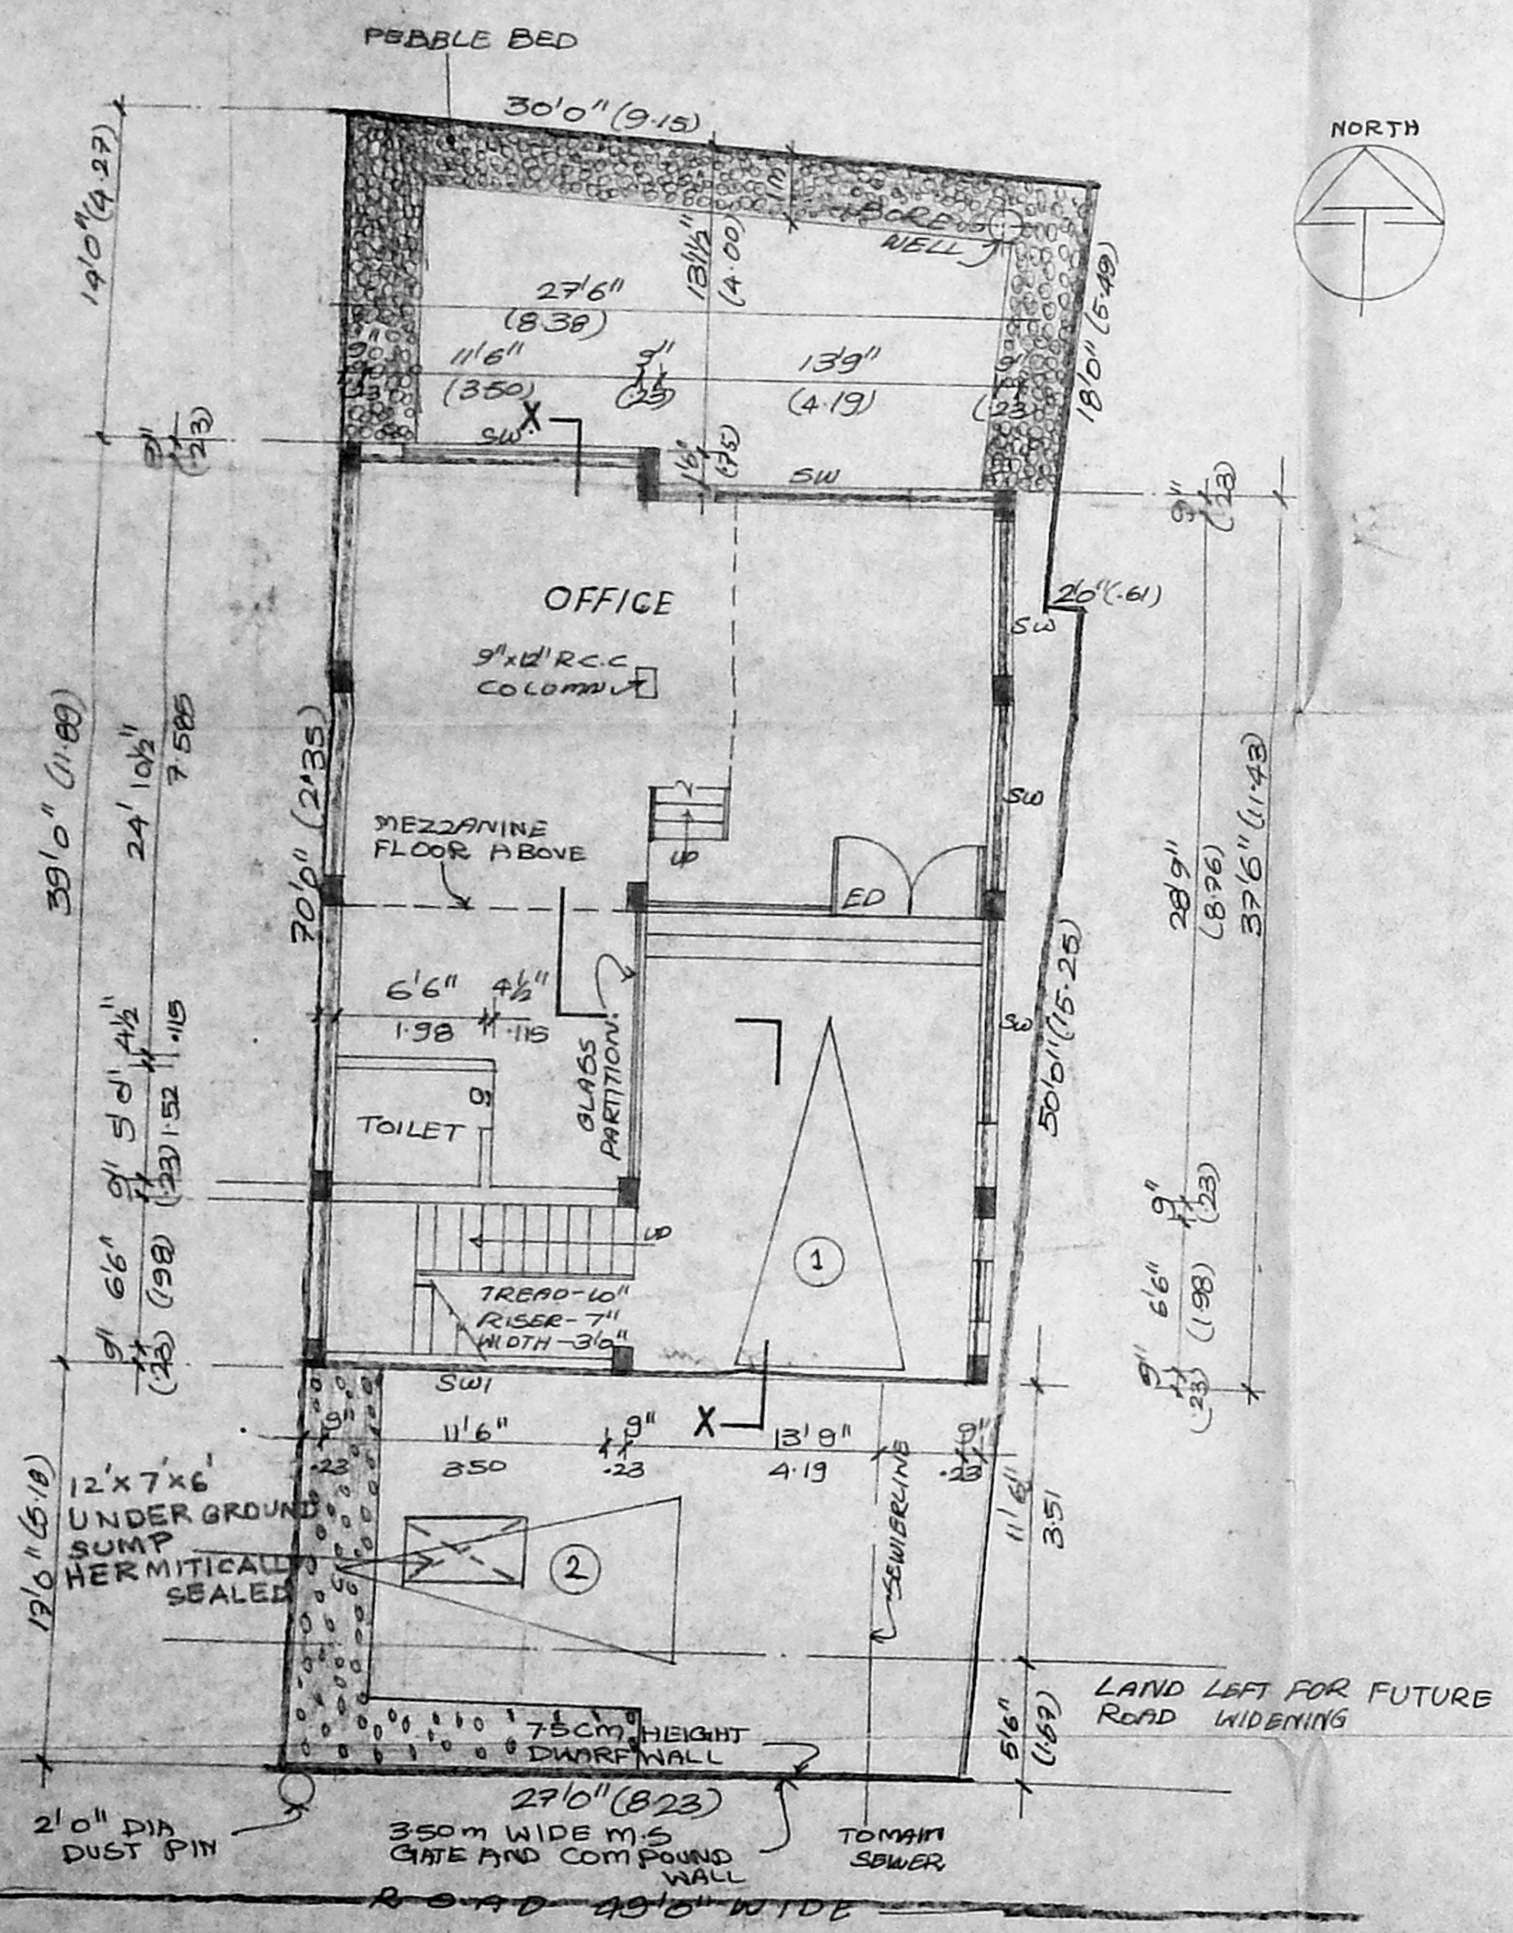

SITE PLAN/GROUND FLOOR PLAN

SCALE - 1" = 8' 0"
 DATE - 9.7.96
 DRG NO - SD 01
 JOB NO -

[Signature]
 OWNER

S. Mohan
 S. MOHAN RAJAN P.B. ARCH. ID
 ARCHITECT & LICENCED SURVEYOR
 CLASS I NO RA 225/96-97
 G-1 MAY FLOWER GARDEN
 R.A. PURAM - MADRAS - 28
 LICENCED SURVEYOR

PROPOSED OFFICE CUM SHOW ROOM COMPLEX
 FOR BHARATHIYA KHADI GRAMODYOG SANGH
 COIMBATORE. AT DOOR NO: 104, R.S. NO: 1316
 DR. BESANT ROAD MADRAS - 600 014.