




P/23629/364/96  
 Planning Permit No. \_\_\_\_\_  
**APPROVED**  
 SUBJECT TO THE CONDITIONS IN  
 THIS OFFICE LETTER.  
 No. 2/2093/96 Date 8/96  
 For MEMBER SECRETARY  
 MADRAS METROPOLITAN  
 DEVELOPMENT AUTHORITY  
 MADRAS - 600 008.

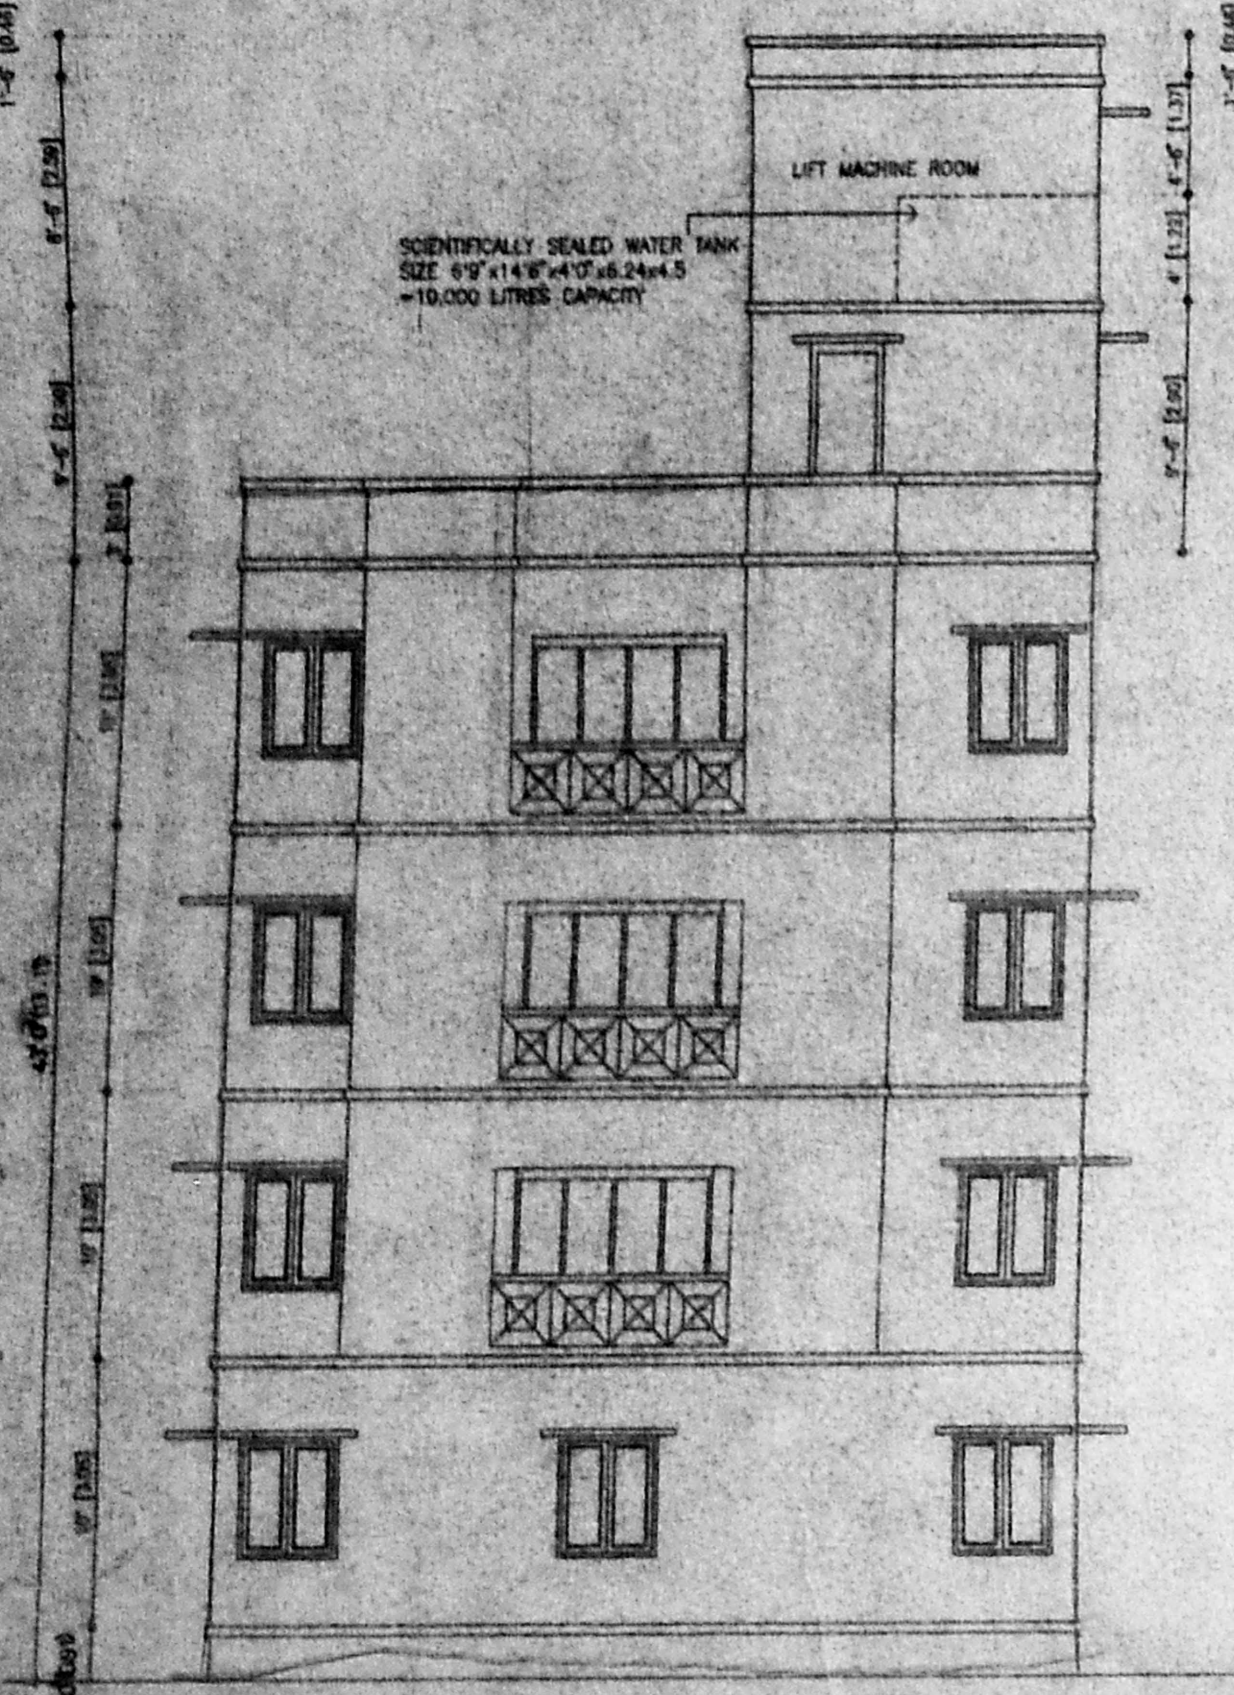

ROAD SIDE ELEVATION

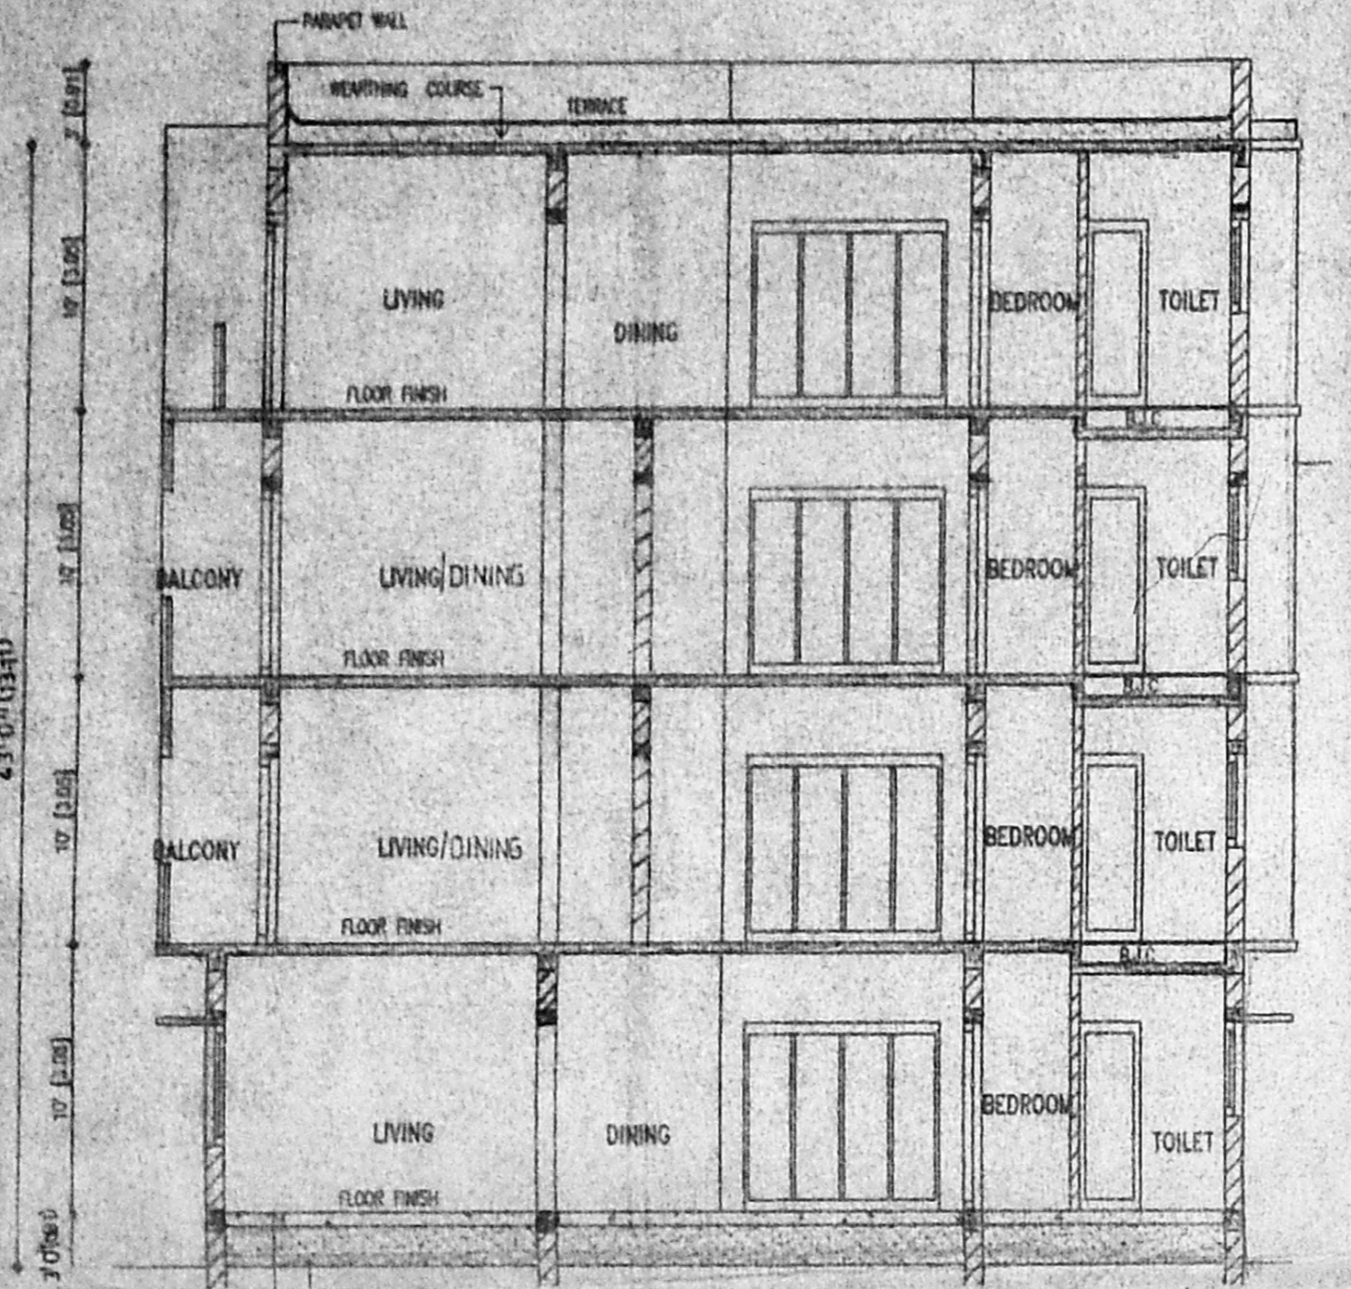


SECTION ON-XX

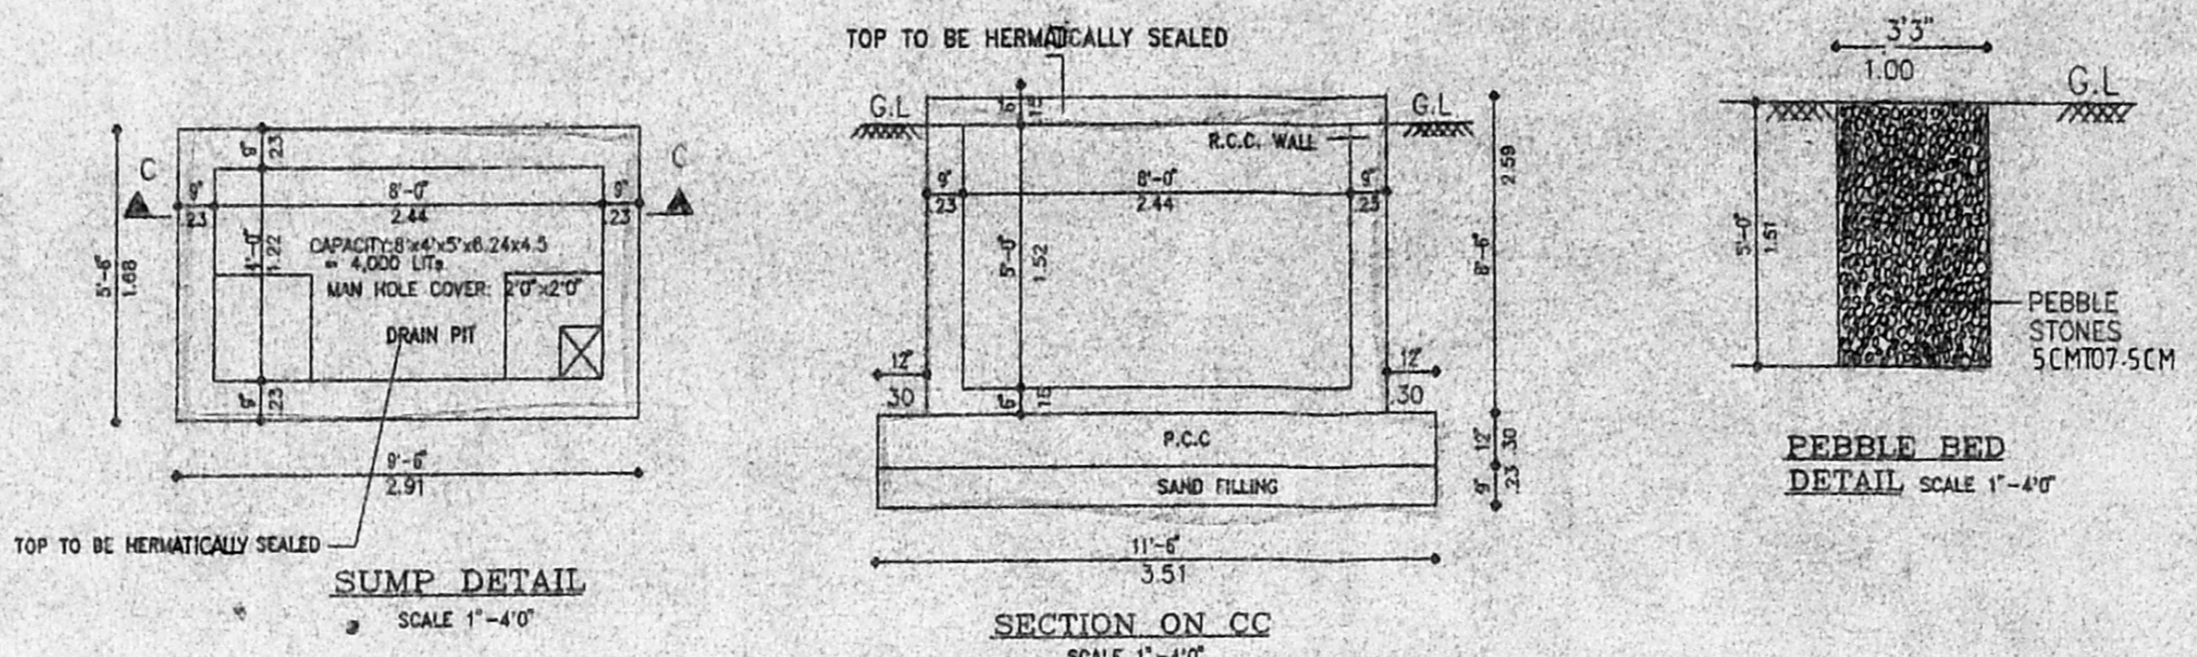


SUMP DETAIL  
SCALE 1"=4'-0"

SECTION ON CC  
SCALE 1"=4'-0"

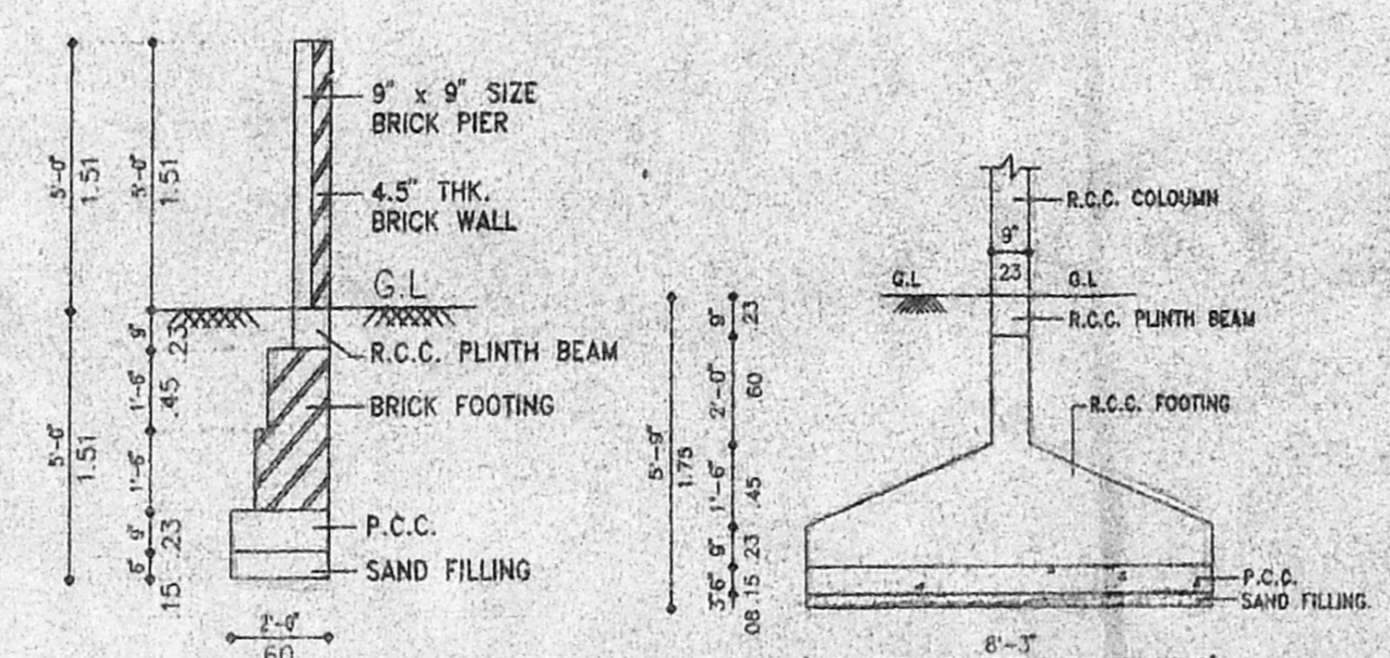


COMPOUND WALL DETAIL  
SCALE 1"=4'-0"


FOUNDATION DETAIL  
SCALE 1"=4'-0"

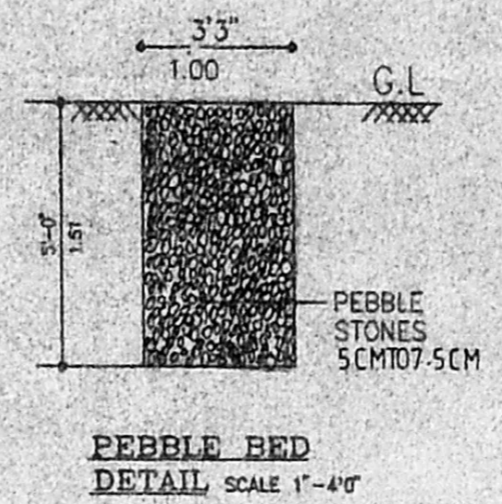


PEBBLE BED  
DETAIL SCALE 1"=4'-0"

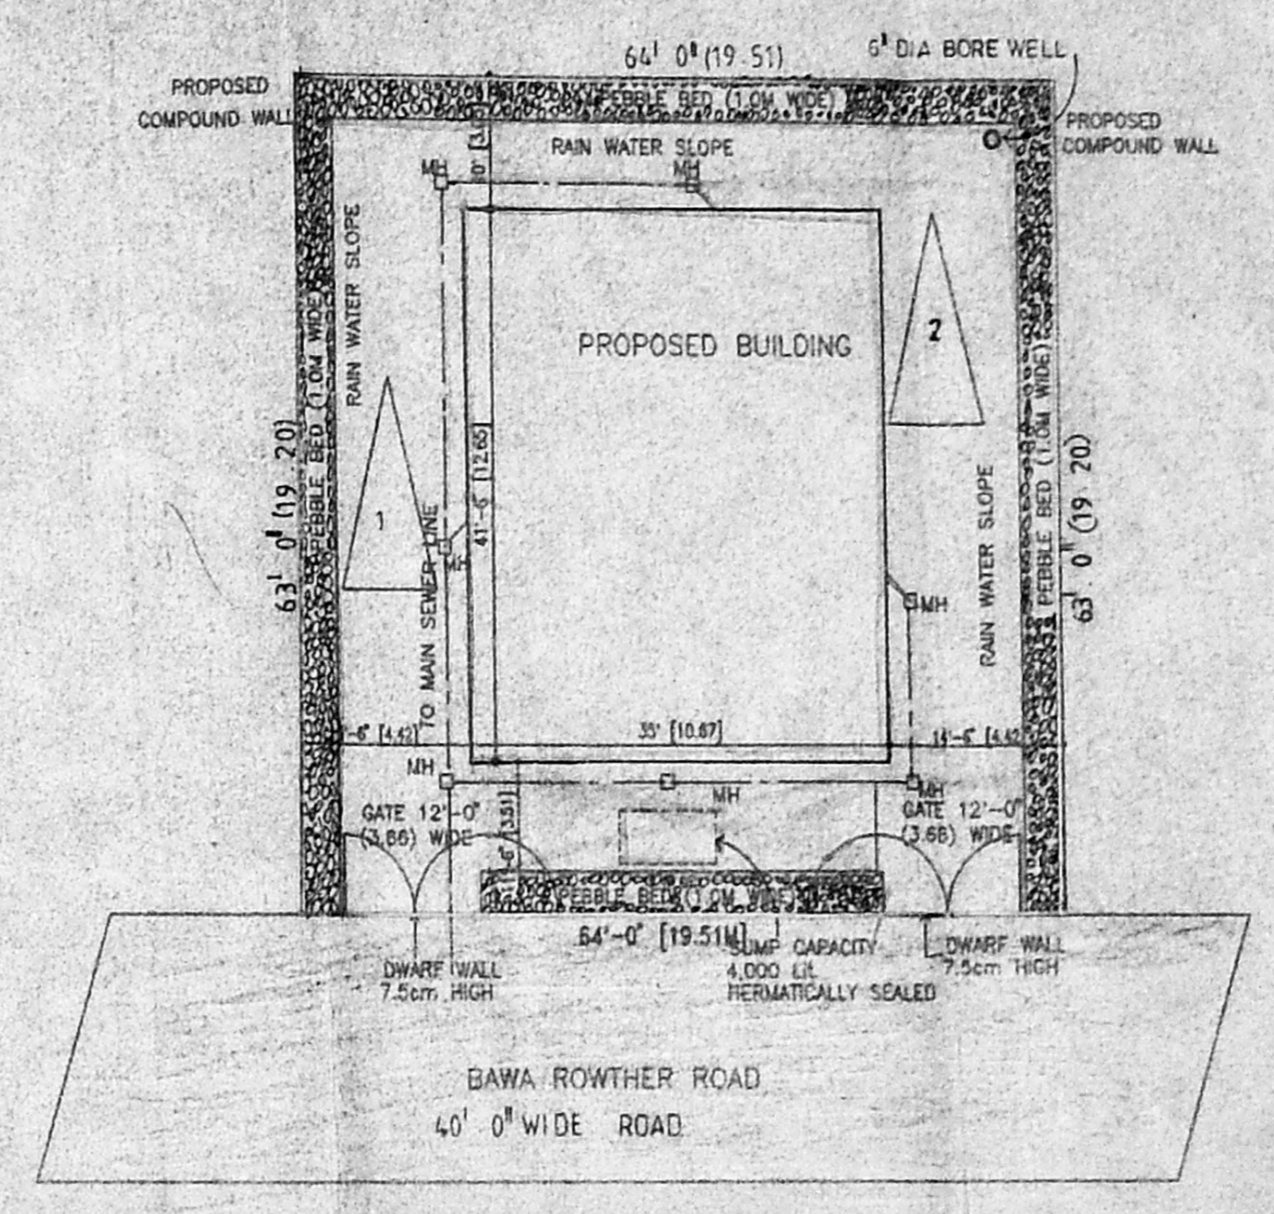


SITE PLAN  
SCALE 1"=16'-0"

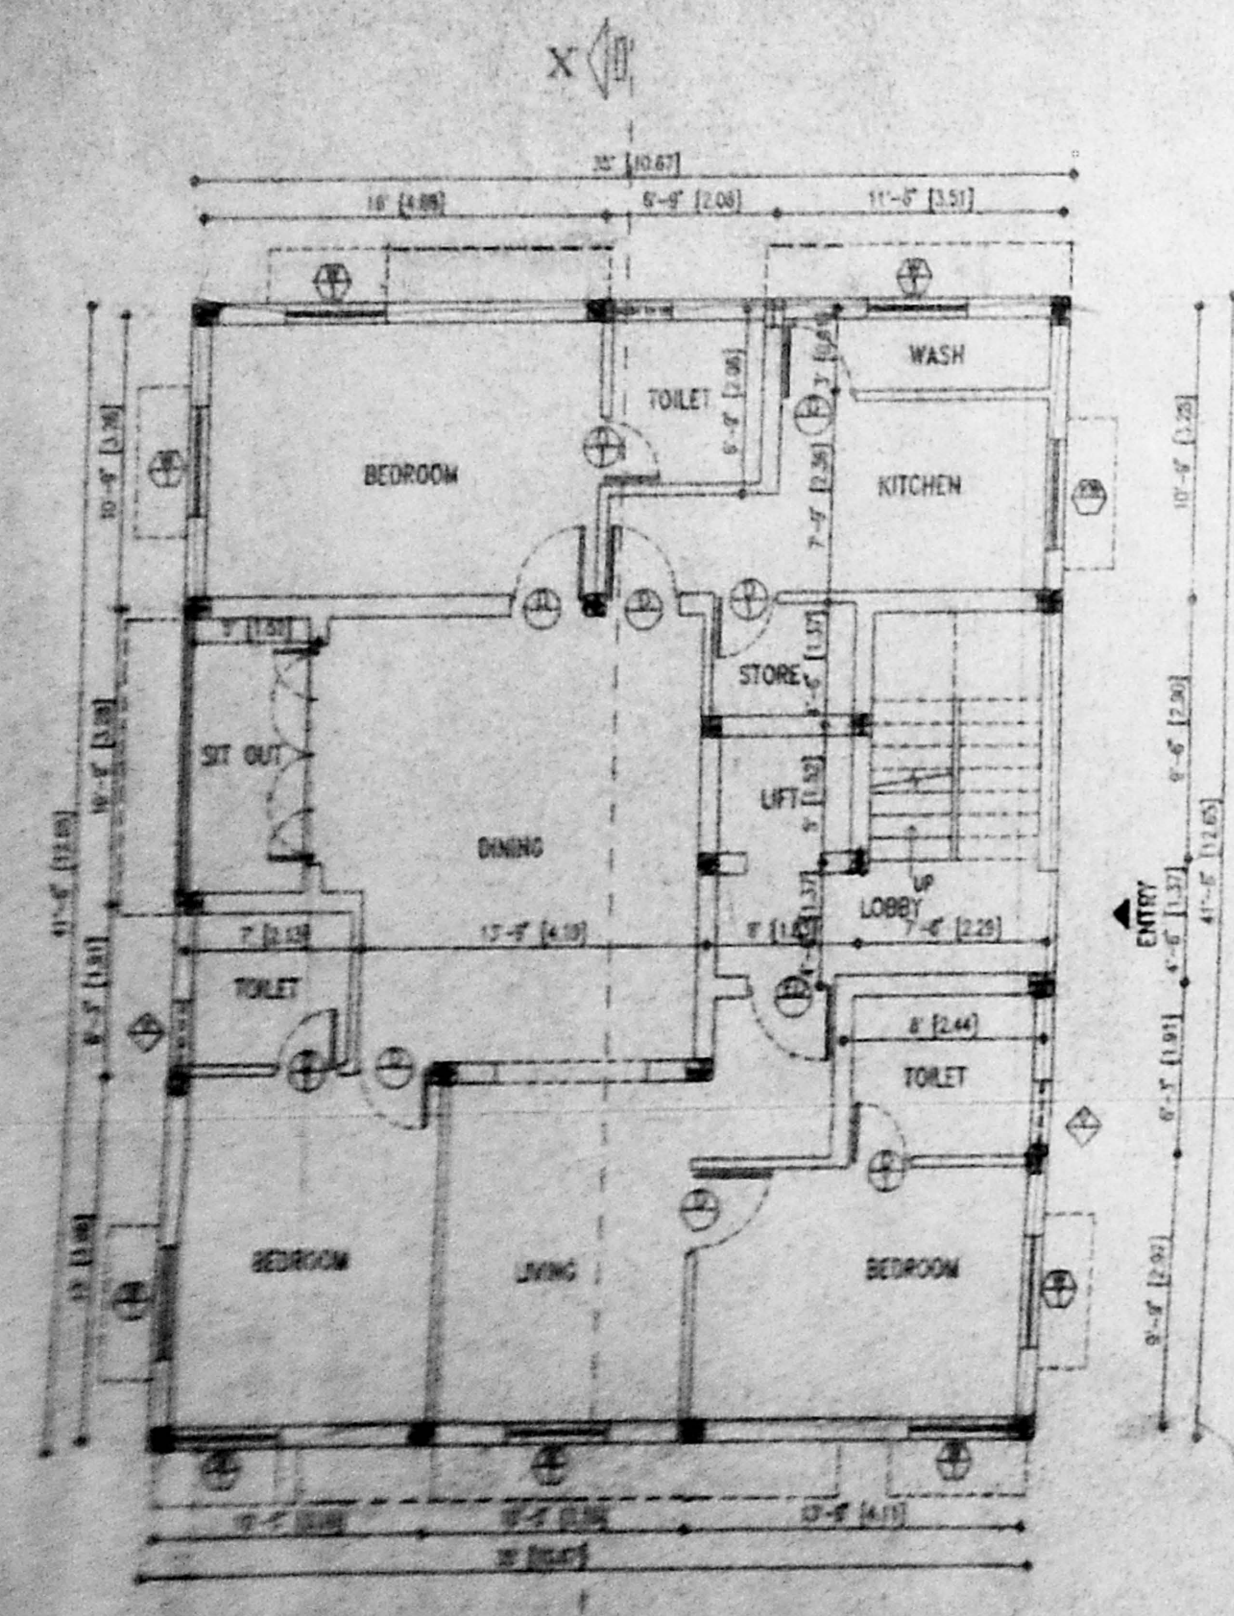


GROUND FLOOR PLAN

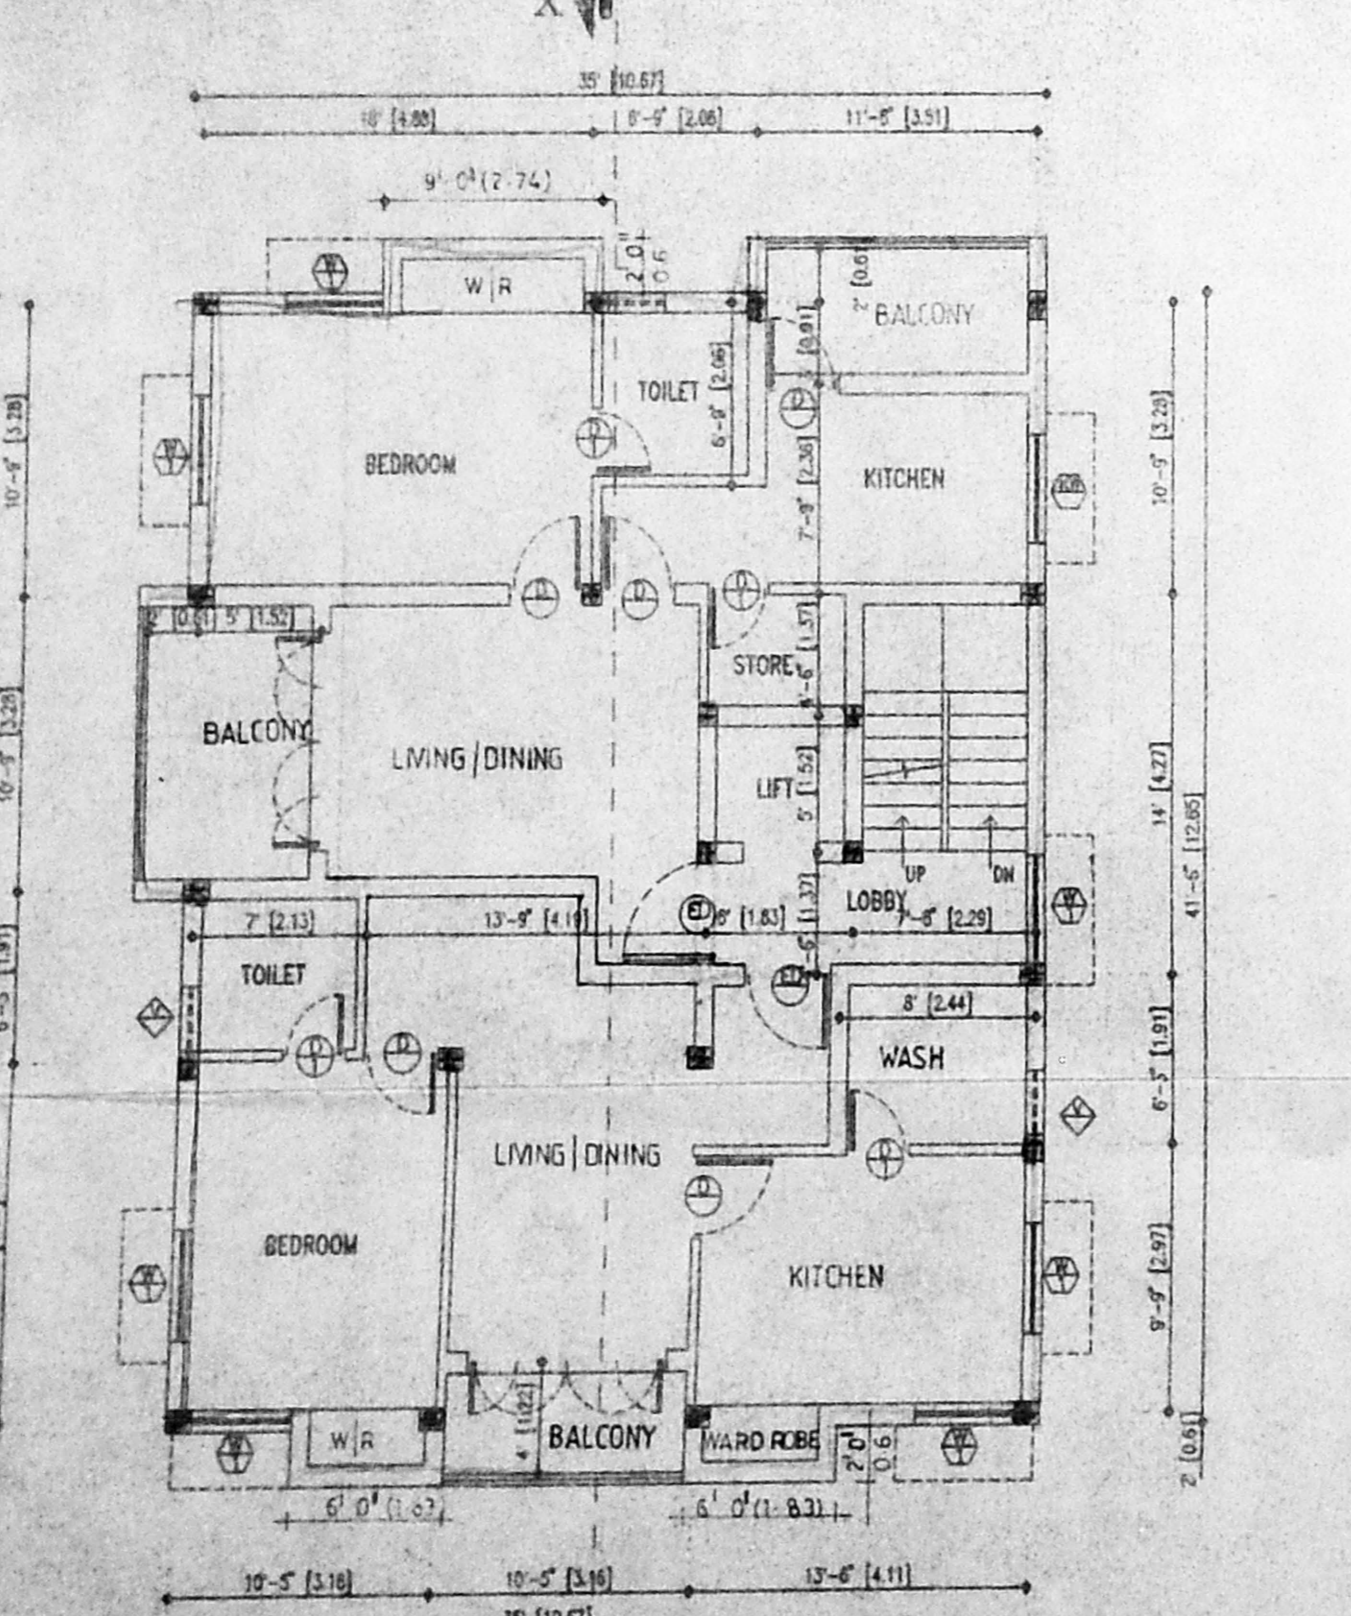


FIRST & SECOND FLOOR PLAN

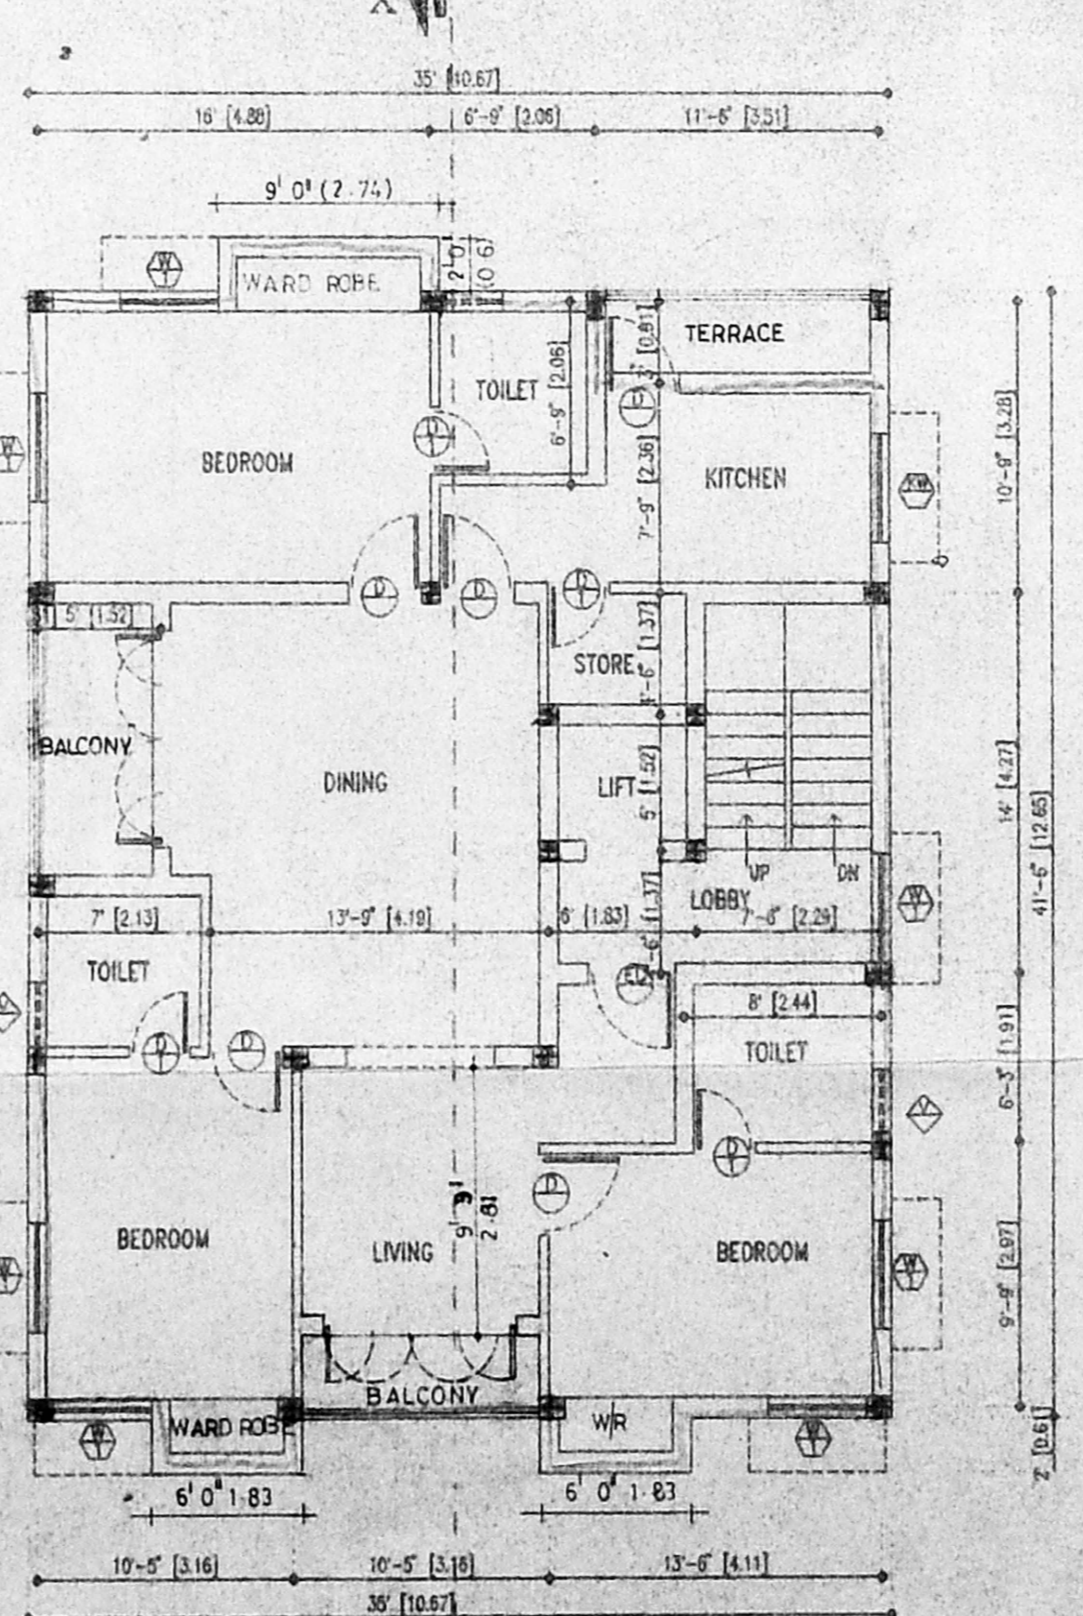

THIRD FLOOR PLAN

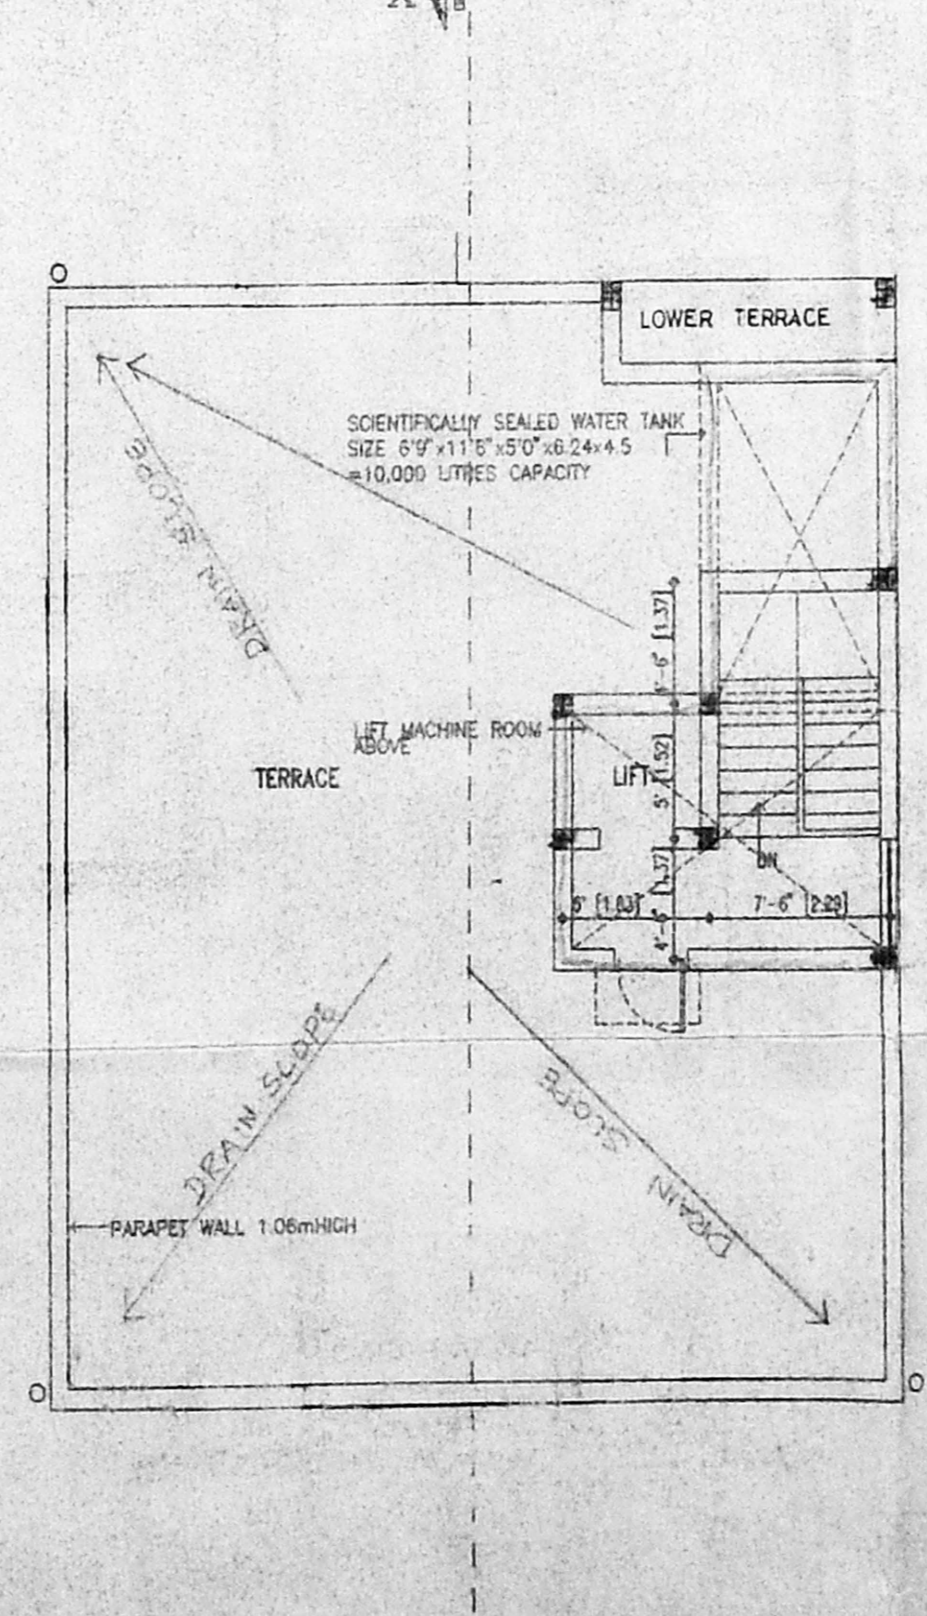


TERRACE FLOOR PLAN

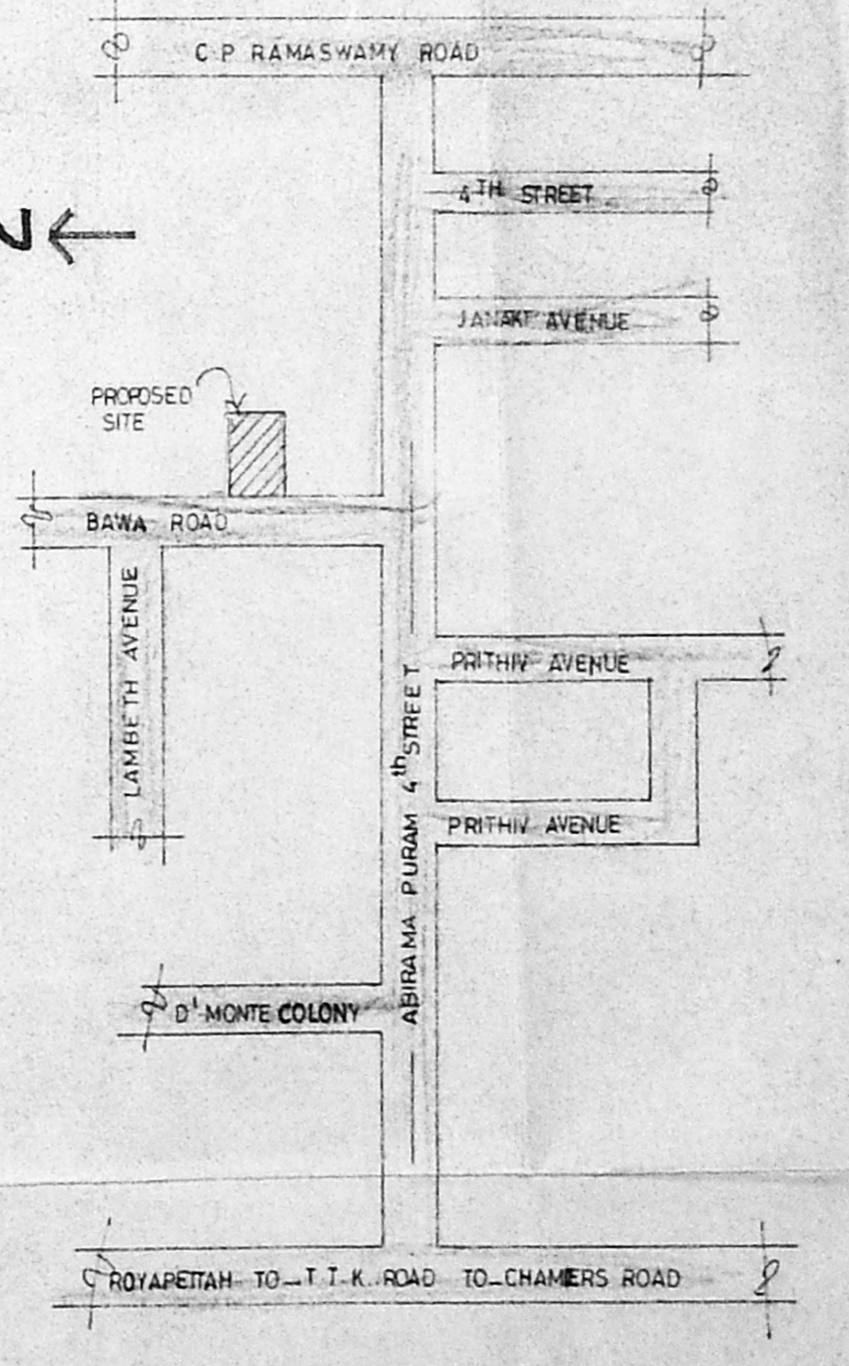

KEY PLAN

SCHEDULE OF WORKS

TYPE	DESCRIPTION	ESTIMATED QUANTITY	UNIT
ED	MAIN DOOR		
GI	WOODEN DOOR		
W	WINDOWN		
K	KITCHEN		
V	PAINTWORK		

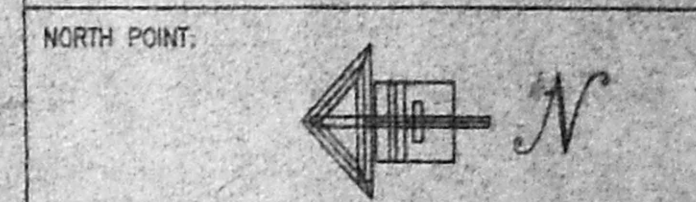

Area Statement

	Sq. Ft.	Sq. M.
GROUND FLOOR AREA	1452.50	134.99
FIRST FLOOR AREA	1561.33	145.10
SECOND FLOOR AREA	1561.33	145.10
THIRD FLOOR AREA	1456.00	135.69
TOTAL AREA	6035.16	560.88
PLOT AREA	4032.00	374.72
ALLOWABLE F.S.L. AT 1.5	6048.00	562.08

NUMBER CARS REQUIRED	2 Nos.
NUMBER CARS PROVIDED	2 Nos.
PLOT COVERAGE	36.02%
F.S.I. ACHIEVED	1.49

Colour Indication

PROPOSED BUILDING	[Symbol]
PLOT BOUNDARY	[Symbol]
ROAD ADDRESS	[Symbol]
SEWER LINE	[Symbol]

Owner's Signature  
*Sundararaman*  
 H.M.S.  
*Sundararaman*

Licensed Surveyor  
 V. S. NATARAJ, MARCH  
 ARCHITECT, LICENSED SURVEYOR  
 No. 25  
 123, T.T.K. ROAD,  
 ALWARPET, MADRAS-600 018  
 TEL. NO. 457 33

nataraj & venkat,  
 Architects  
 128, T.T.K. ROAD,  
 DIMONTE COLONY,  
 ALWARPET,  
 MADRAS - 18.

Job Title  
 PROPOSED APARTMENT AT DOOR NO. 15,  
 BAWA ROWTHER ROAD, MYLAPORE, MADRAS.  
 BLOCK NO : 72, R.S.NO. 3671/2, MYLAPORE,  
 TRIPLICANE TALUK, MADRAS DISTRICT,  
 DIVISION No. - 87

Drawing Title  
**CORPORATION DRAWING**

Drawn - B.T. Raja	Checked - [Signature]	Job No.	Sheet No.
Scale 1"=8'-0"	Date 12-12-95		