




ELEVATION

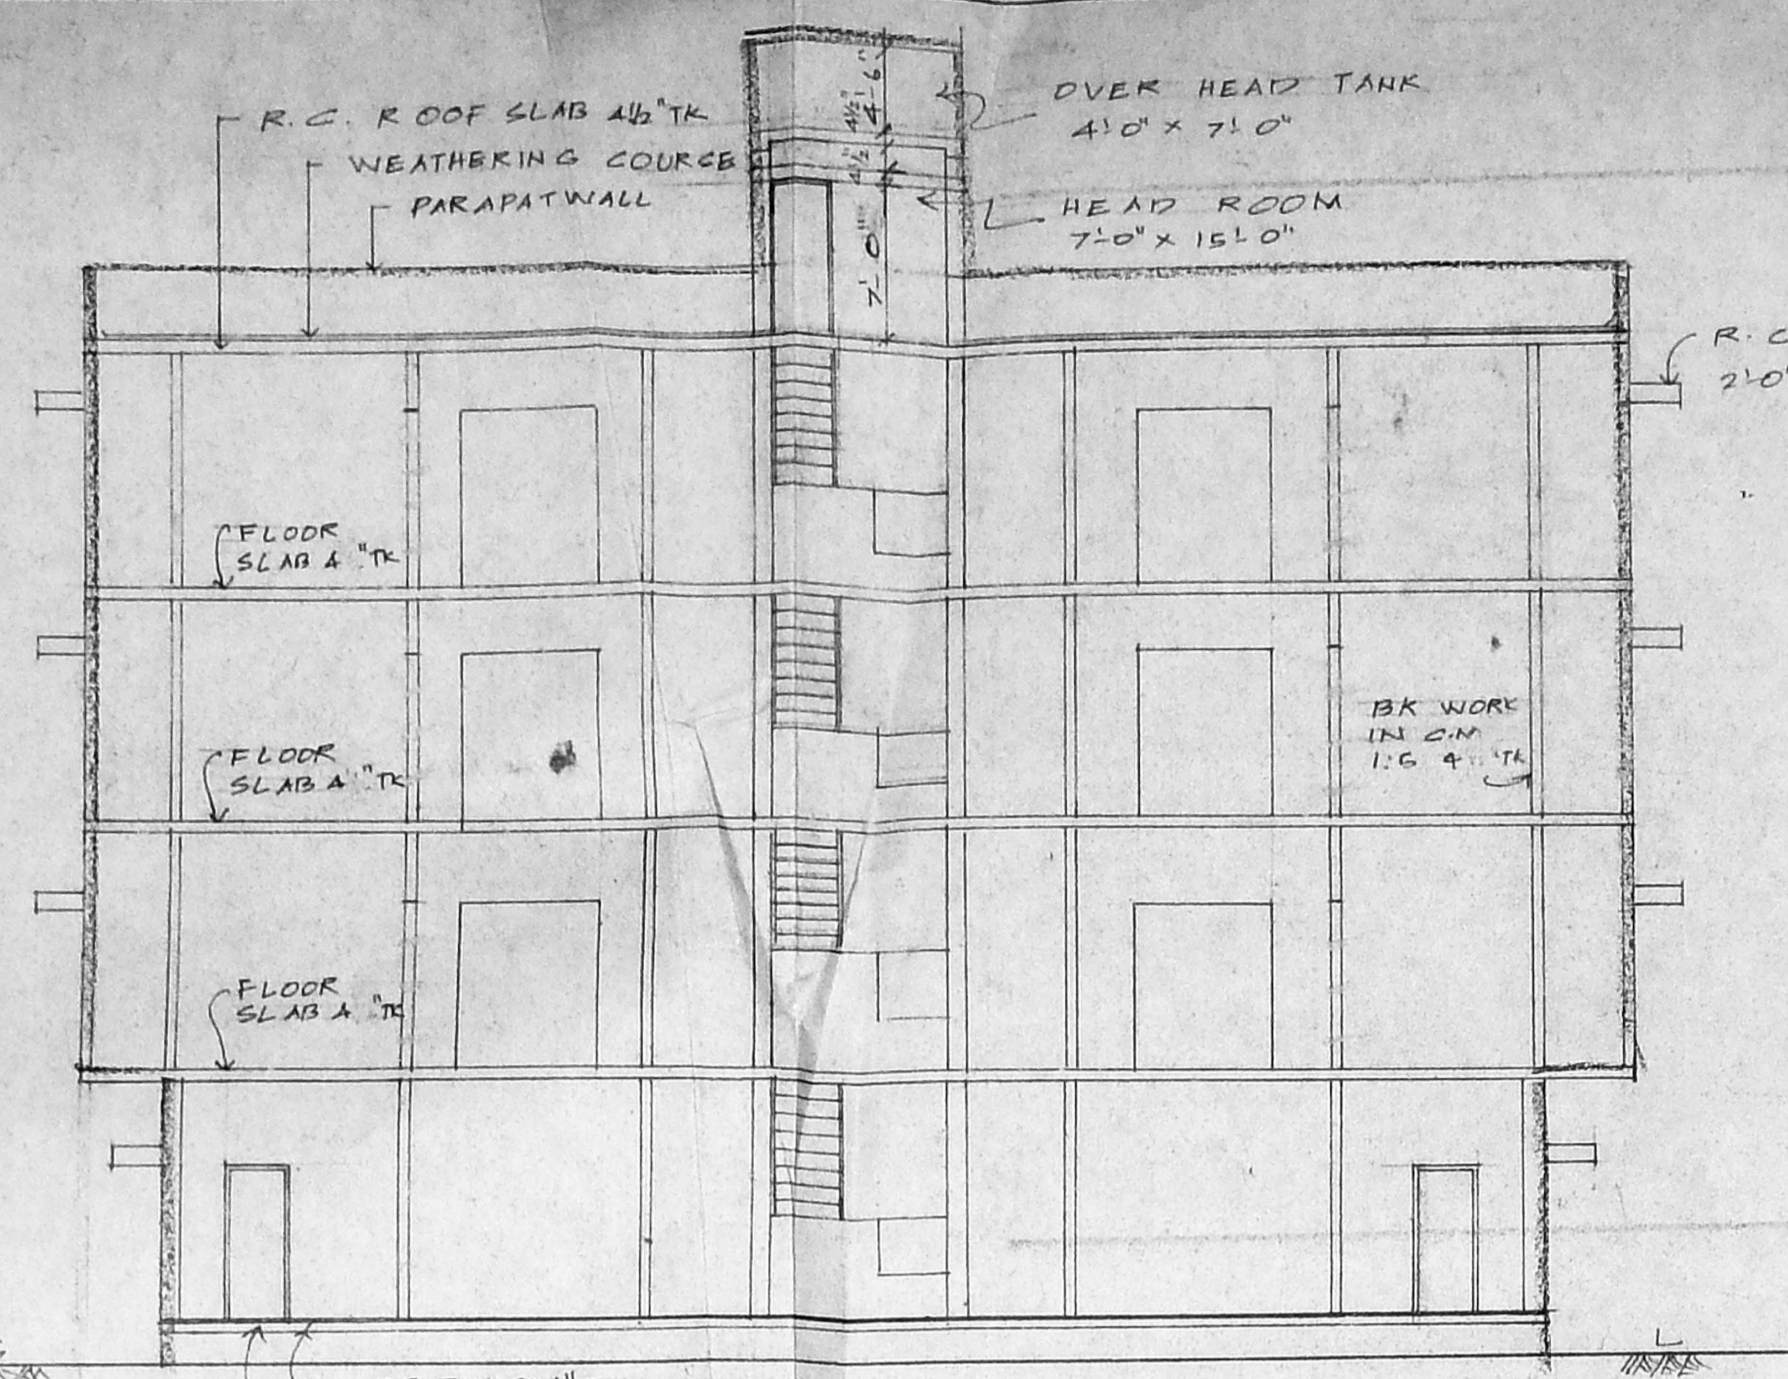

SECTION AT AB

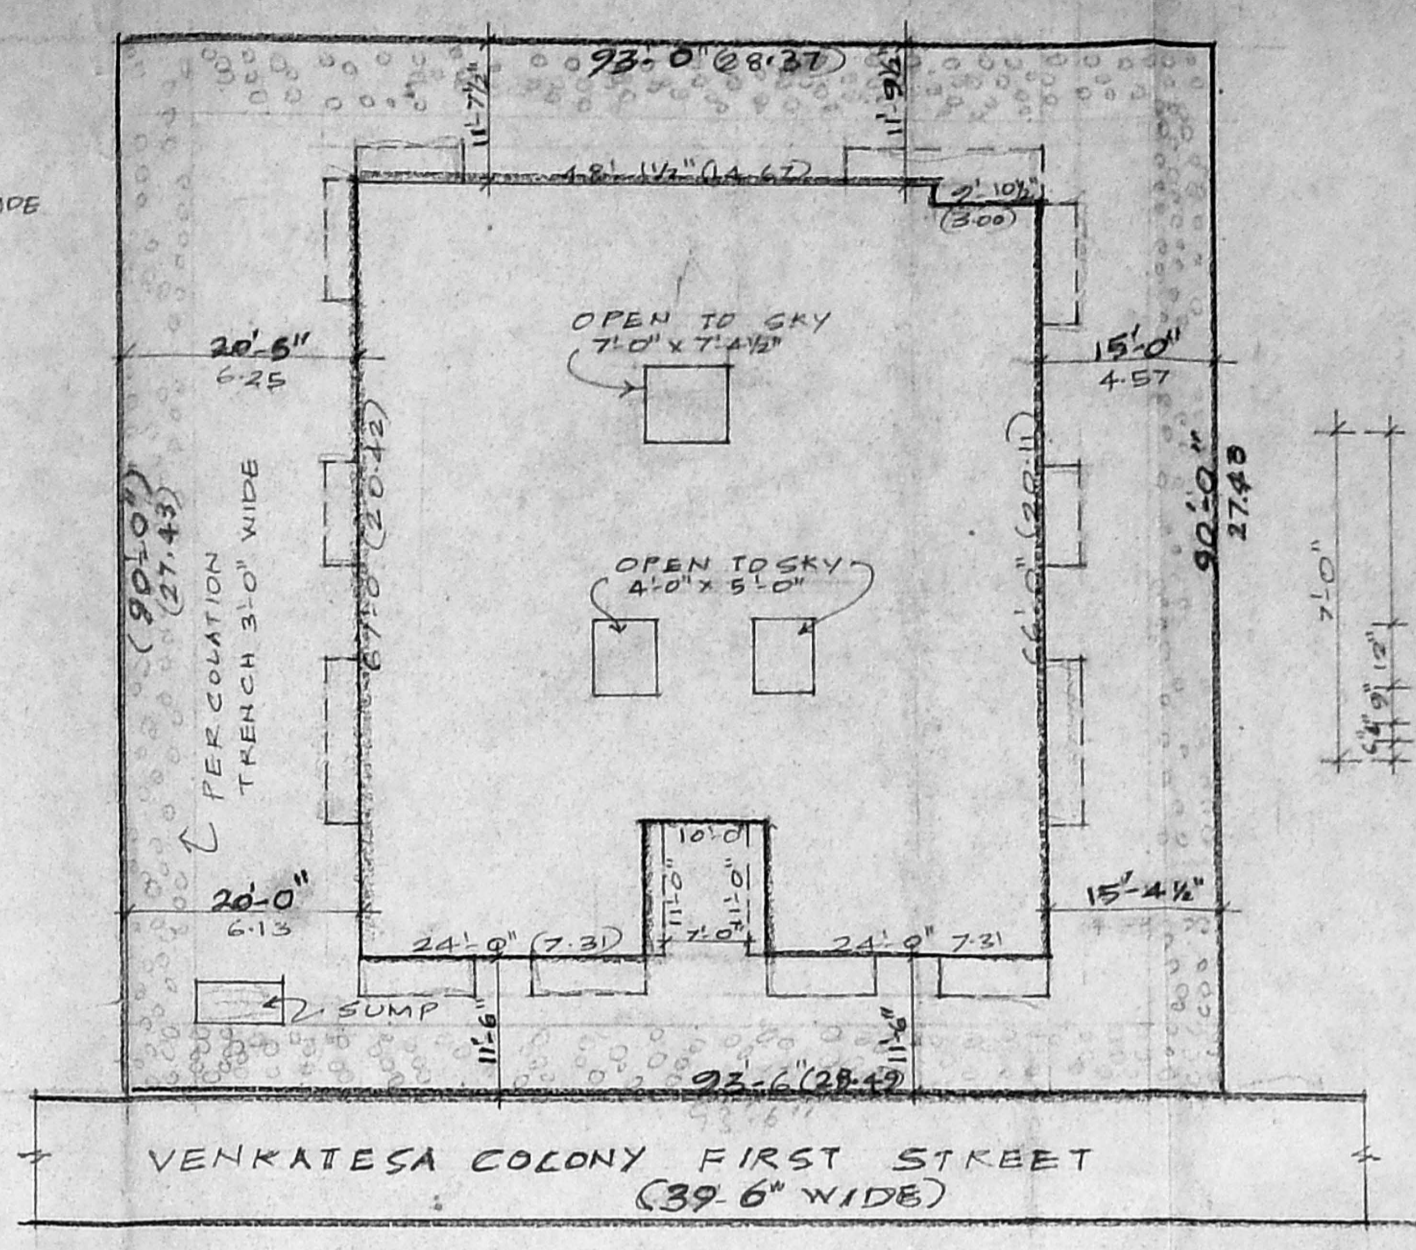

SITE PLAN (SCALE: 1" = 16'-0")

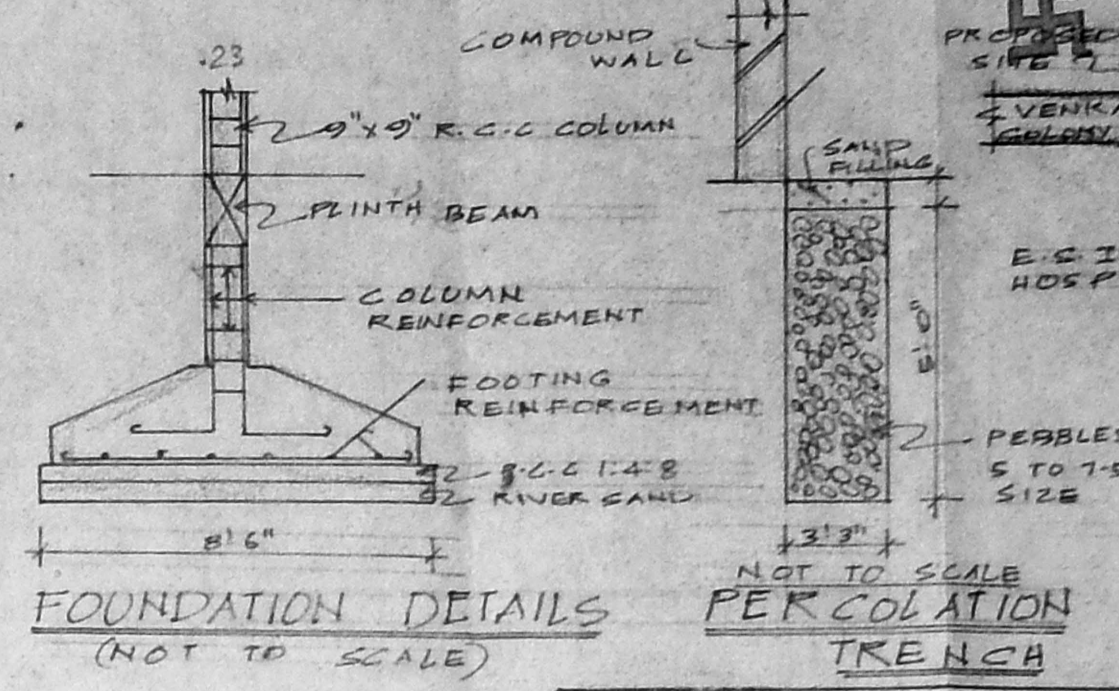

FOUNDATION DETAILS (NOT TO SCALE)
PERCOLATION TRENCH (NOT TO SCALE)

SCHEDULE OF JOINERY:

D ₁ T.W. DECO ENTRANCE DOOR	3'6" x 7'0" (106 x 213)
D ₂ T.W. PANNELLED DOOR	3'0" x 7'0" (91 x 213)
D ₃ T.W. FLUSH DOOR	2'6" x 6'6" (76 x 198)
P/W ₁ T.W. ROOF CUM WINDOW	8'0" x 7'0" (244 x 213)
D/W ₂ T.W. DOOR CUM WINDOW	6'0" x 7'0" (183 x 213)
D/W ₃ T.W. DOOR CUM WINDOW	5'0" x 7'0" (152 x 213)
W ₁ T.W. GLAZED WINDOW	4'0" x 4'4" (122 x 137)
W ₂ T.W. GLAZED WINDOW	3'0" x 4'4" (91 x 137)
W ₃ T.W. LOUVERED WINDOW	3'0" x 3'0" (91 x 91)
FW T.W. FRENCH WINDOW	6'0" x 6'0" (183 x 183)
V ₁ T.W. GLAZED VENTILATOR	3'0" x 2'0" (91 x 61)
V ₂ T.W. GLAZED VENTILATOR	2'0" x 2'0" (61 x 61)

AREA STATEMENT:

PLOT AREA	8385.78 SQ. FT (277.03 M ²)
PLINTH AREA	
GROUND FLOOR	3671.62 SQ. FT (341.09 M ²)
FIRST FLOOR	4261.06 SQ. FT (396.18 M ²)
SECOND FLOOR	2265.50 SQ. FT (210.46 M ²)
THIRD FLOOR	2265.50 SQ. FT (210.46 M ²)
TOTAL	12468.68 SQ. FT (1158.15 M ²)
COVERAGE: 44%	F.S.I.: 1.48

COLOUR INDEX:


PLOT BOUNDARY	---
PROPOSED BUILDING	---
ROADS	---

PLAN SHOWING THE PROPOSED FLATS AT PLOT NO 42, 43 BLOCK NO 36 SURVEY NO 77, 78 VENKATESAPURAM COLONY SOUTH STREET AYANAVARAM MADRAS-23.


SIGNATURE OF OWNER *V. Sankar*

SIGNATURE OF LICENSED SURVEYOR *M. Venugopal*


ER. K. VENUGOPAL, Rtd. A.E.E.
Civil & Sanitary Engineering Consultant
Licensed Surveyor, Class No. 350
Licensed Plumber, Class No. Water
Sewerage No. ... Water Supply No. ...
3 Heelakottai Street, Mylapore (South) Area
MADRAS-600034.

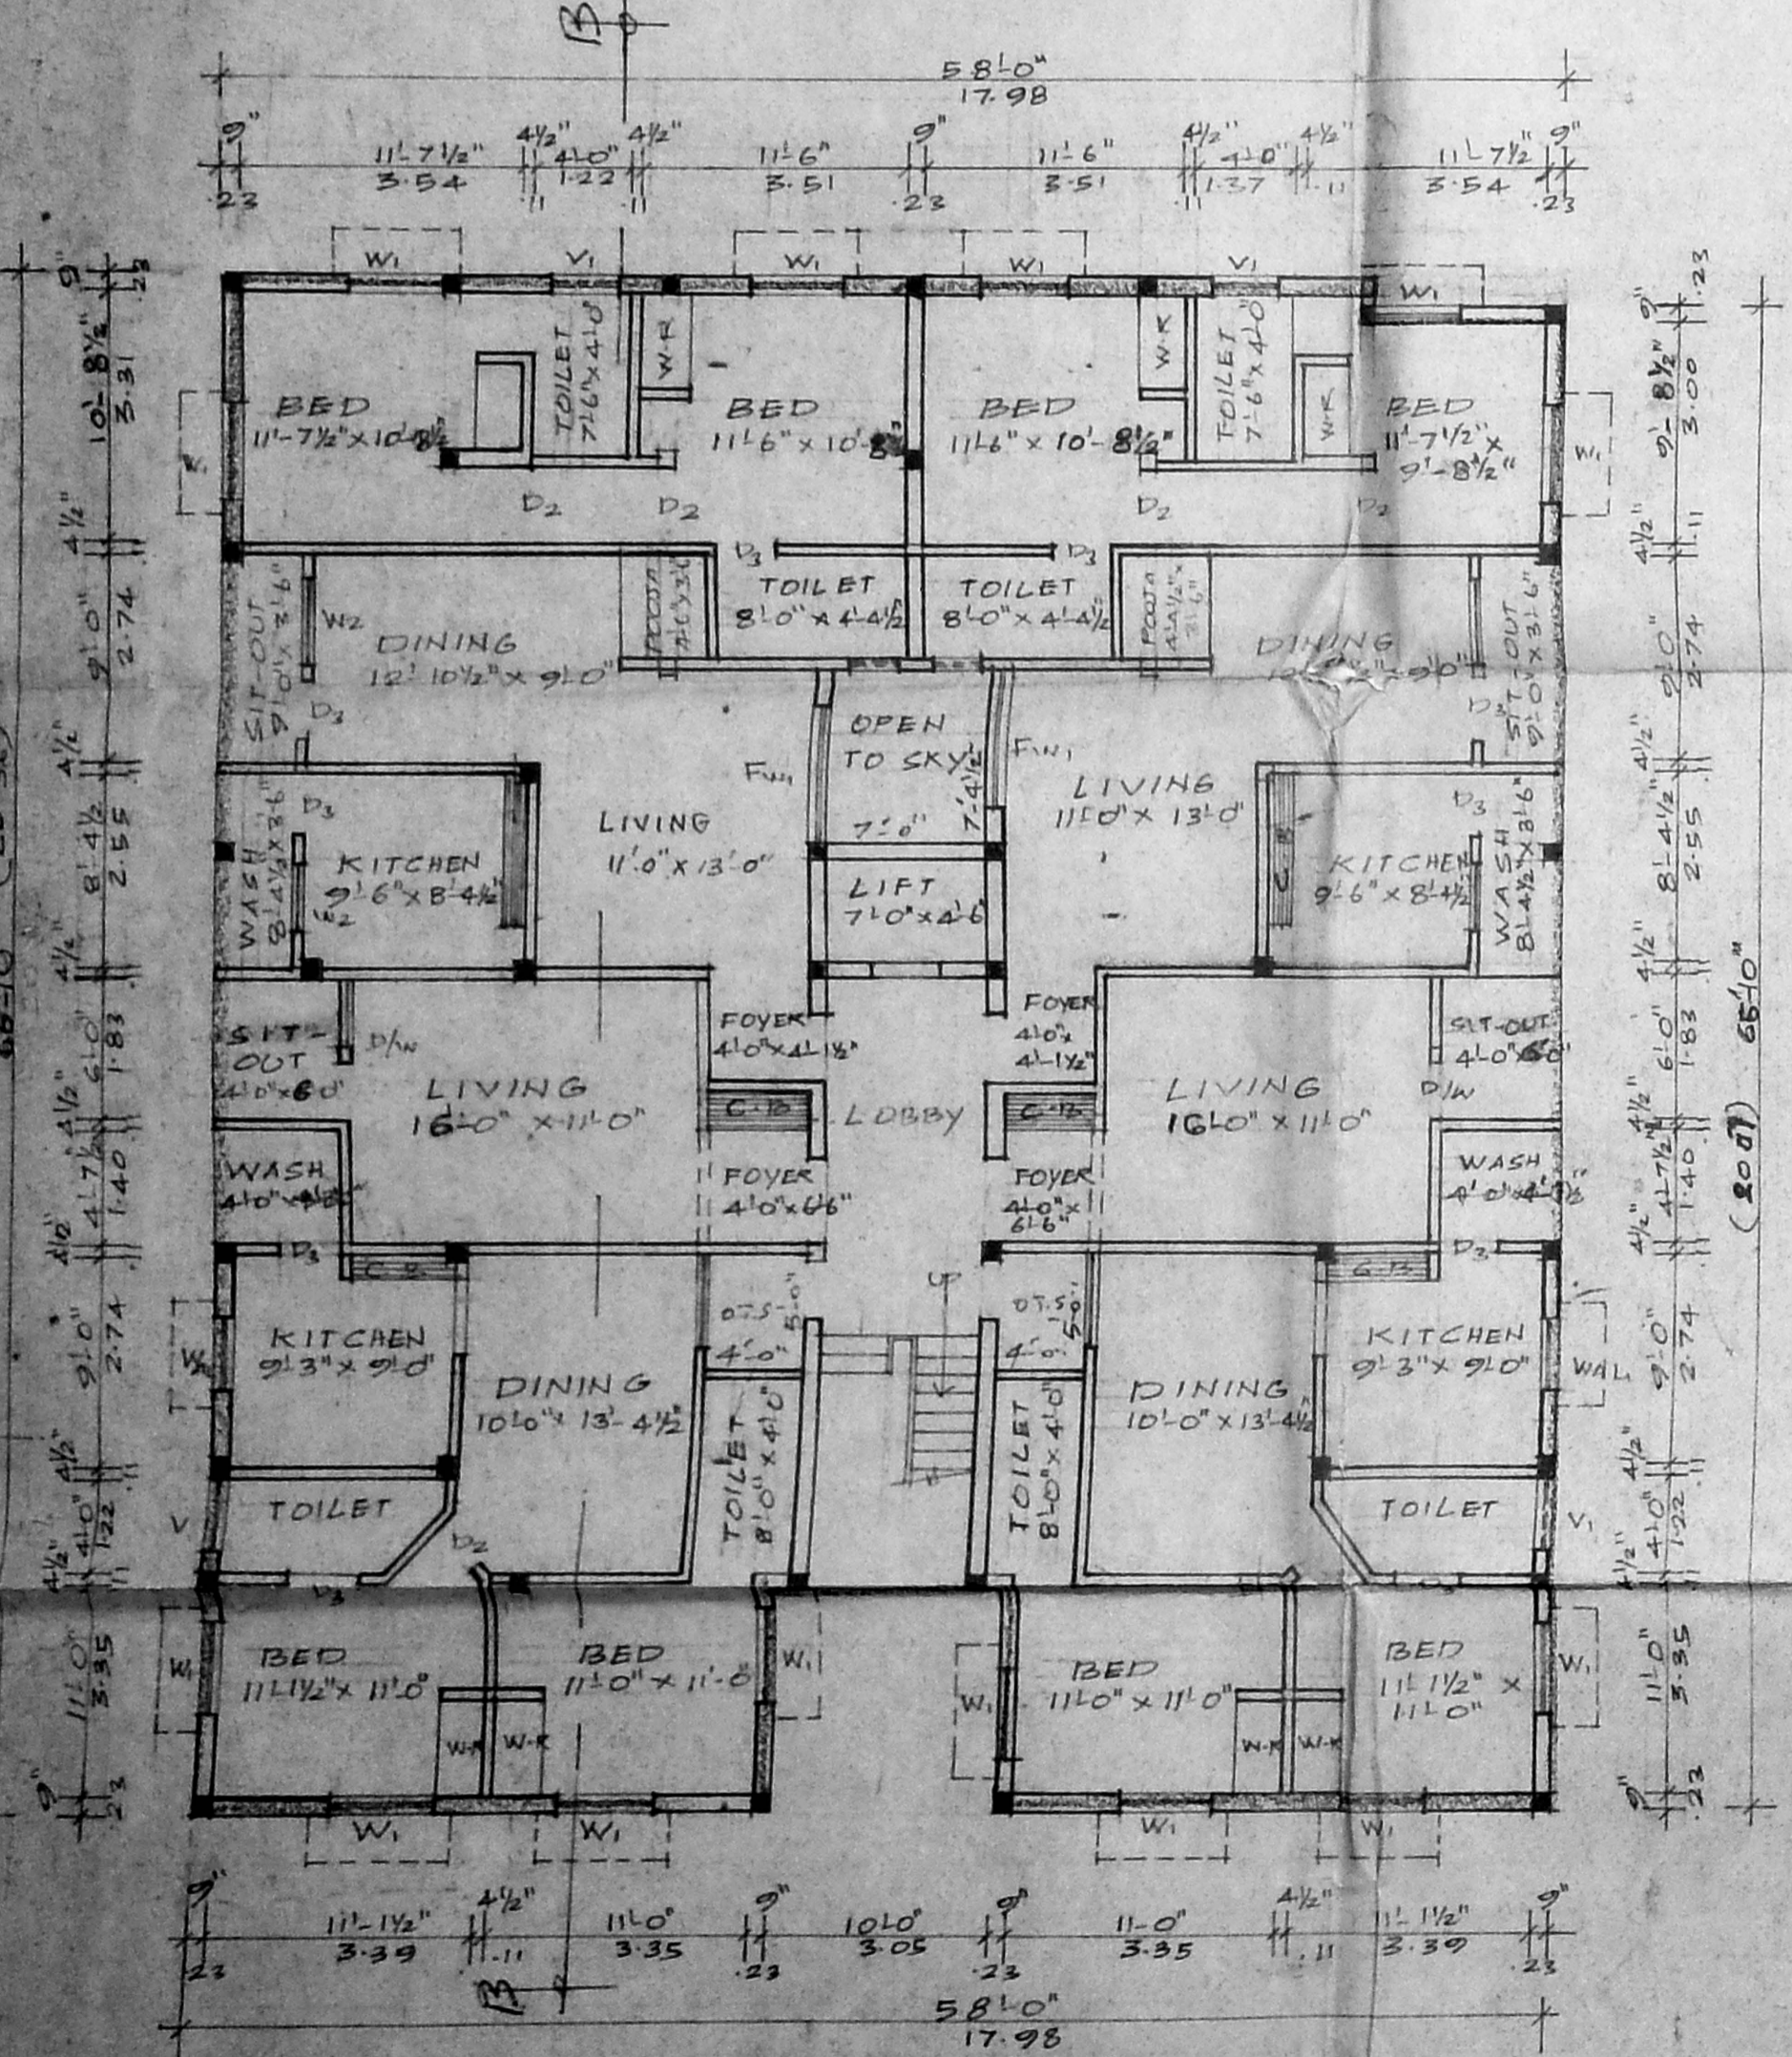

GROUND FLOOR PLAN

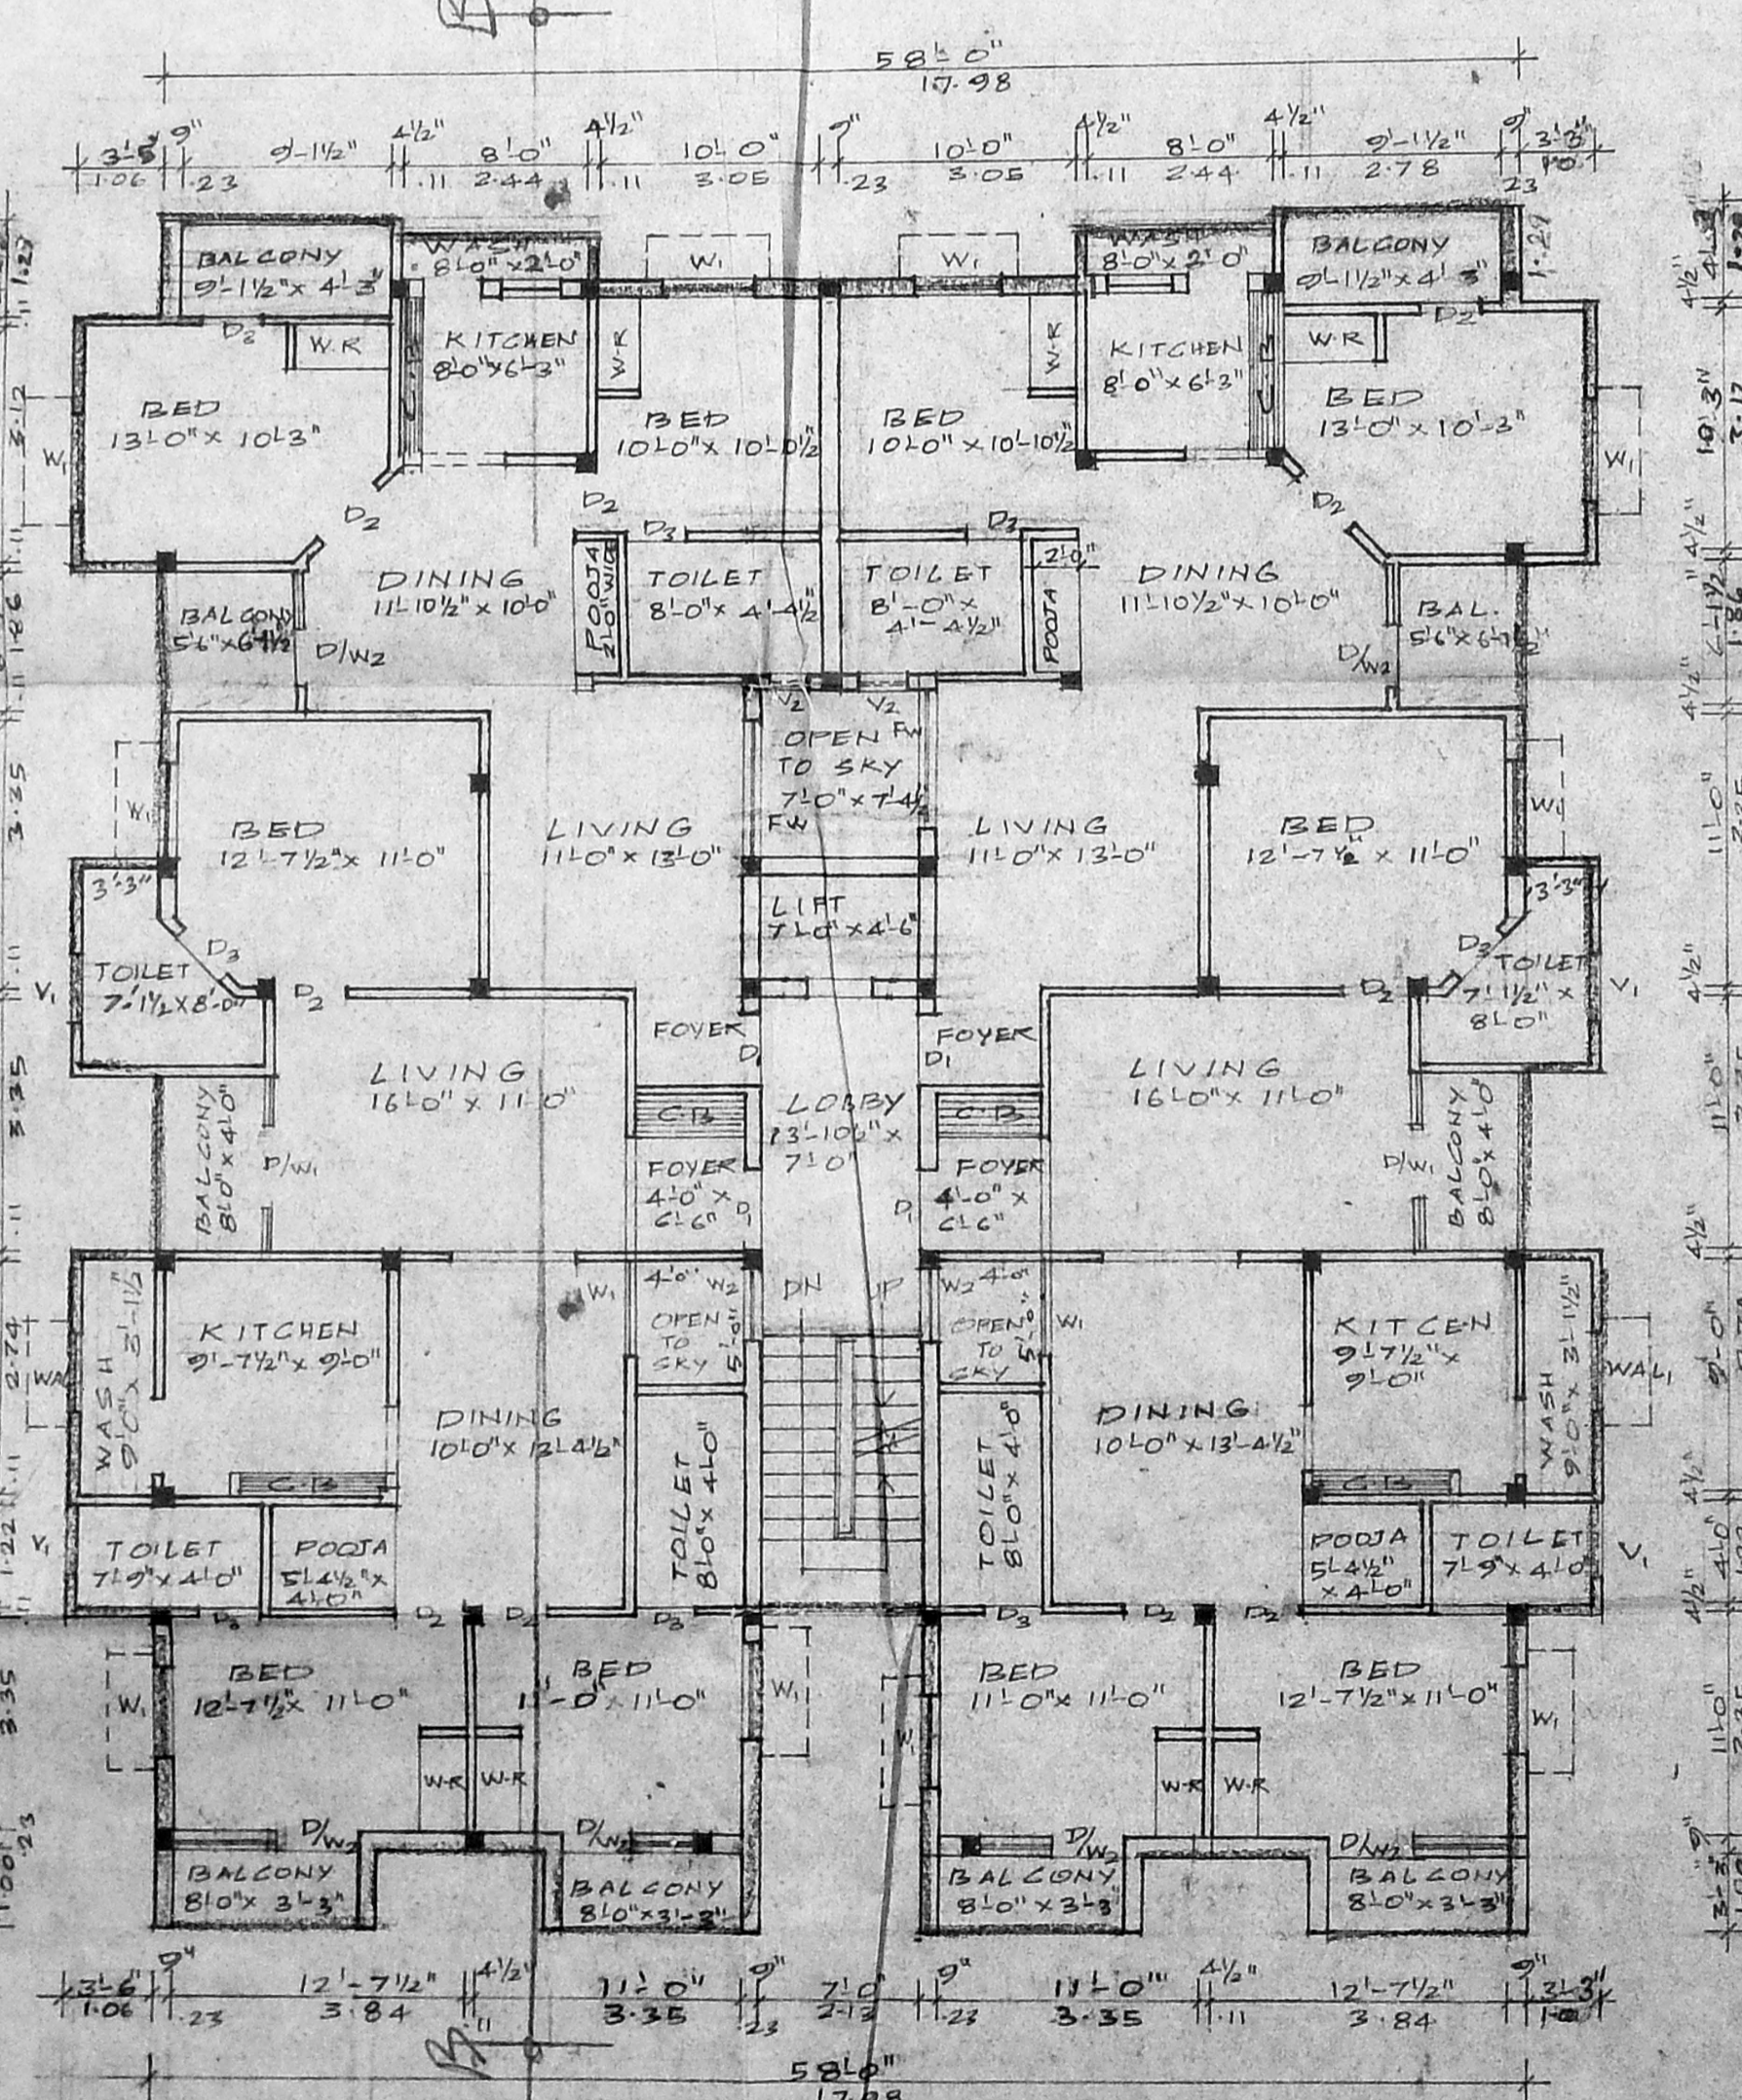

FIRST FLOOR PLAN

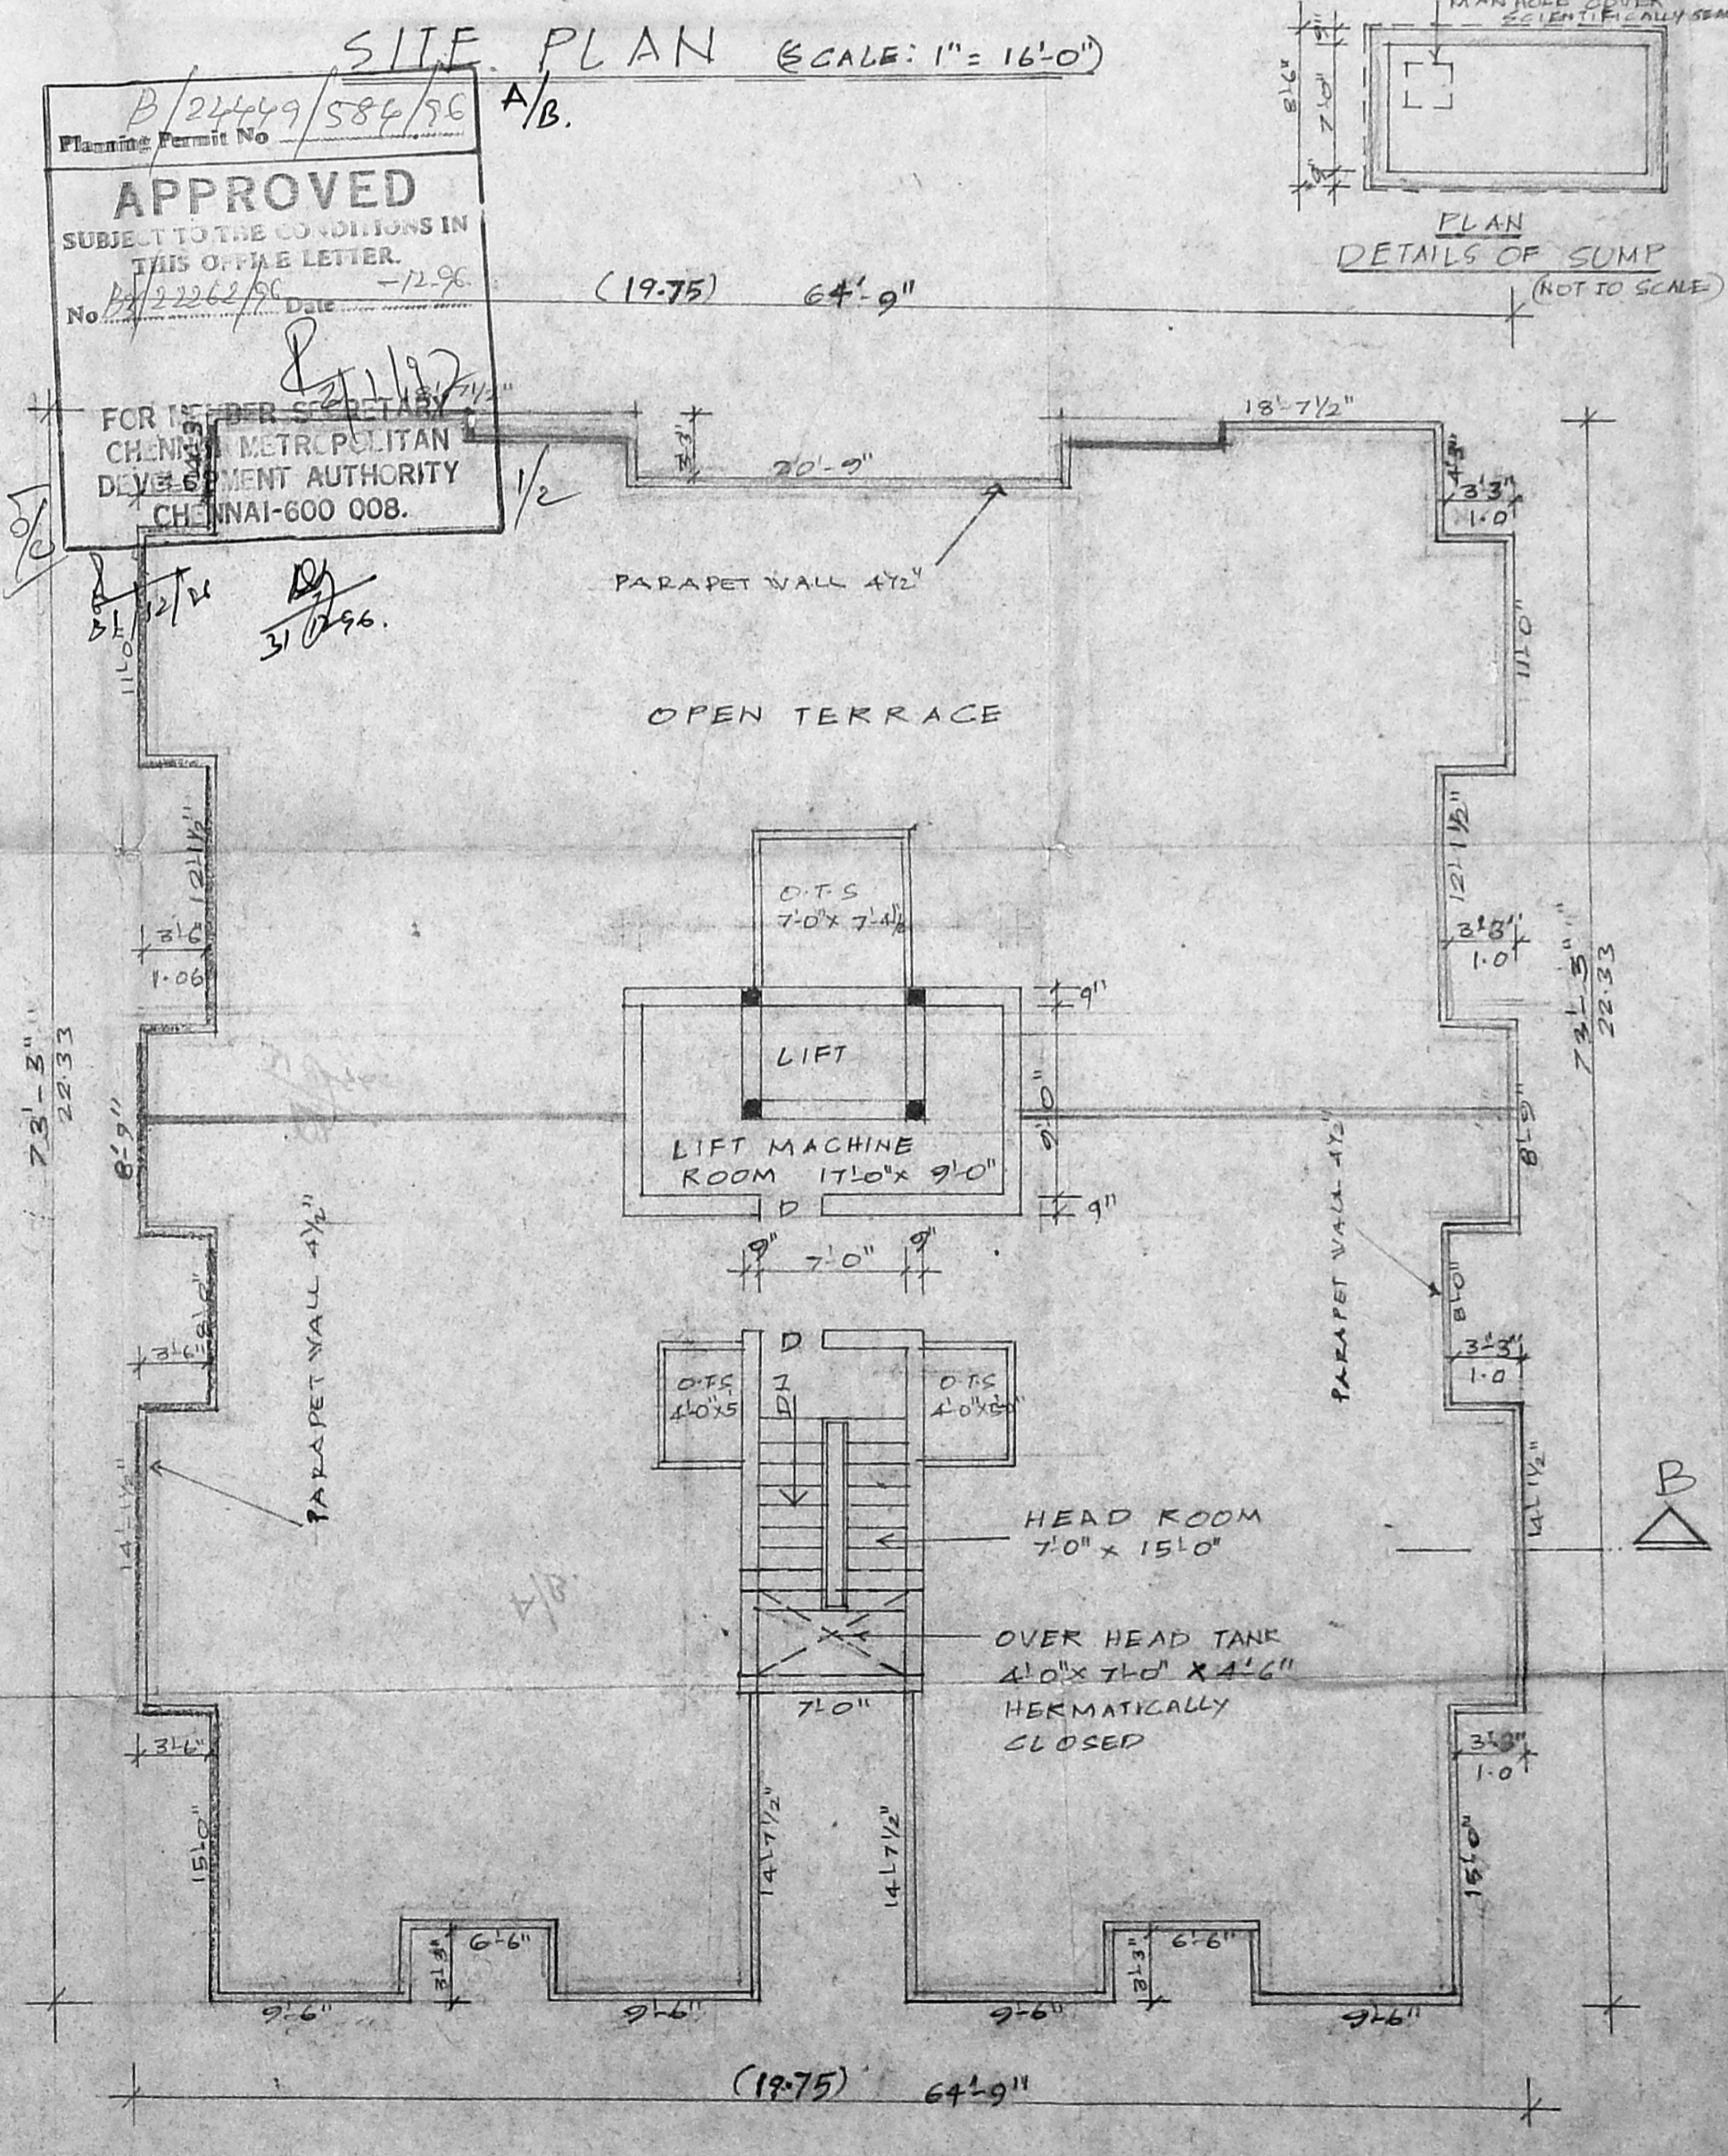

TERRACED PLAN

SCHEDULE OF JOINERY

D1TW DECO ENTRANCE DOOR	3'-6" x 7'-0"	(1.06 x 2.12)
D2TW PANNELLED DOOR	3'-0" x 7'-0"	(.91 x 2.13)
D3TW FLUSH DOOR	3'-0" x 7'-0"	(.91 x 2.13)
D4TW TW DOOR CUM WINDOW	5'-0" x 7'-0"	(1.52 x 2.13)
D5TW TW DOOR CUM WINDOW	5'-0" x 7'-0"	(1.52 x 2.13)
W1 TW CLAZED WINDOW	4'-0" x 4'-6"	(1.22 x 1.37)
W2 TW CLAZED WINDOW	3'-8" x 4'-6"	(.91 x 1.37)
W3 LOOVERED WINDOW	3'-0" x 3'-0"	(.91 x .91)
FV TW FRENCH WINDOW	6'-0" x 6'-6"	(1.83 x 1.98)
V1 TW CLAZED VENTILATOR	3'-0" x 2'-0"	(.91 x .61)
V2 TW CLAZED VENTILATOR	2'-0" x 2'-0"	(.61 x .91)

AREA STATEMENT

PLOT AREA	: 8385.78 SQ. FT (OR) 773.03 SQ. M
PLINTH AREA	: 3671.62 SQ. FT (OR) 341.05 SQ. M
GROUND FLOOR	: 4264.06 SQ. FT (OR) 396.13 SQ. M
FIRST FLOOR	: 2265.50 SQ. FT (OR) 210.46 SQ. M
SE COND FLOOR	: 2265.50 SQ. FT (OR) 210.46 SQ. M
THIRD FLOOR	: 2265.50 SQ. FT (OR) 210.46 SQ. M
TOTAL	: 12466.68 SQ. FT (OR) 1158.15 SQ. M
F.S.I: 1.48	COVERAGE: 44%

COLOUR INDEX:


PLOT BOUNDARY	
PROPOSED BUILDING	
ROADS	

PLAN SHOWING THE PROPOSED FLATS AT PLOT No. 42, 43 BLOCK No. 36 SURVEY No. 77, 78 VENKATESAPURAM COLONY SOUTH STREET AYANAVARAM MADRAS-23.


SCALE: 1" = 8'-0"

S. S. V. Sankar
SIGNATURE OF OWNER

Prabhakar
E.M. VENUGOPAL, B.E., A.C.E.
Civil & Sanitary Engineering Consultant
Licensed Surveyor Class II No. 3000
Licensed Plumber Class II Metro Water
Sewerage No. 10000 Metro Water Supply No. 10000
23, Natarajapuram Street, Nanganallur (Chennai)
Block side of Corporation Girls Higher Secondary School
MADRAS-600024
SIGNATURE OF LICENSED SURVEYOR

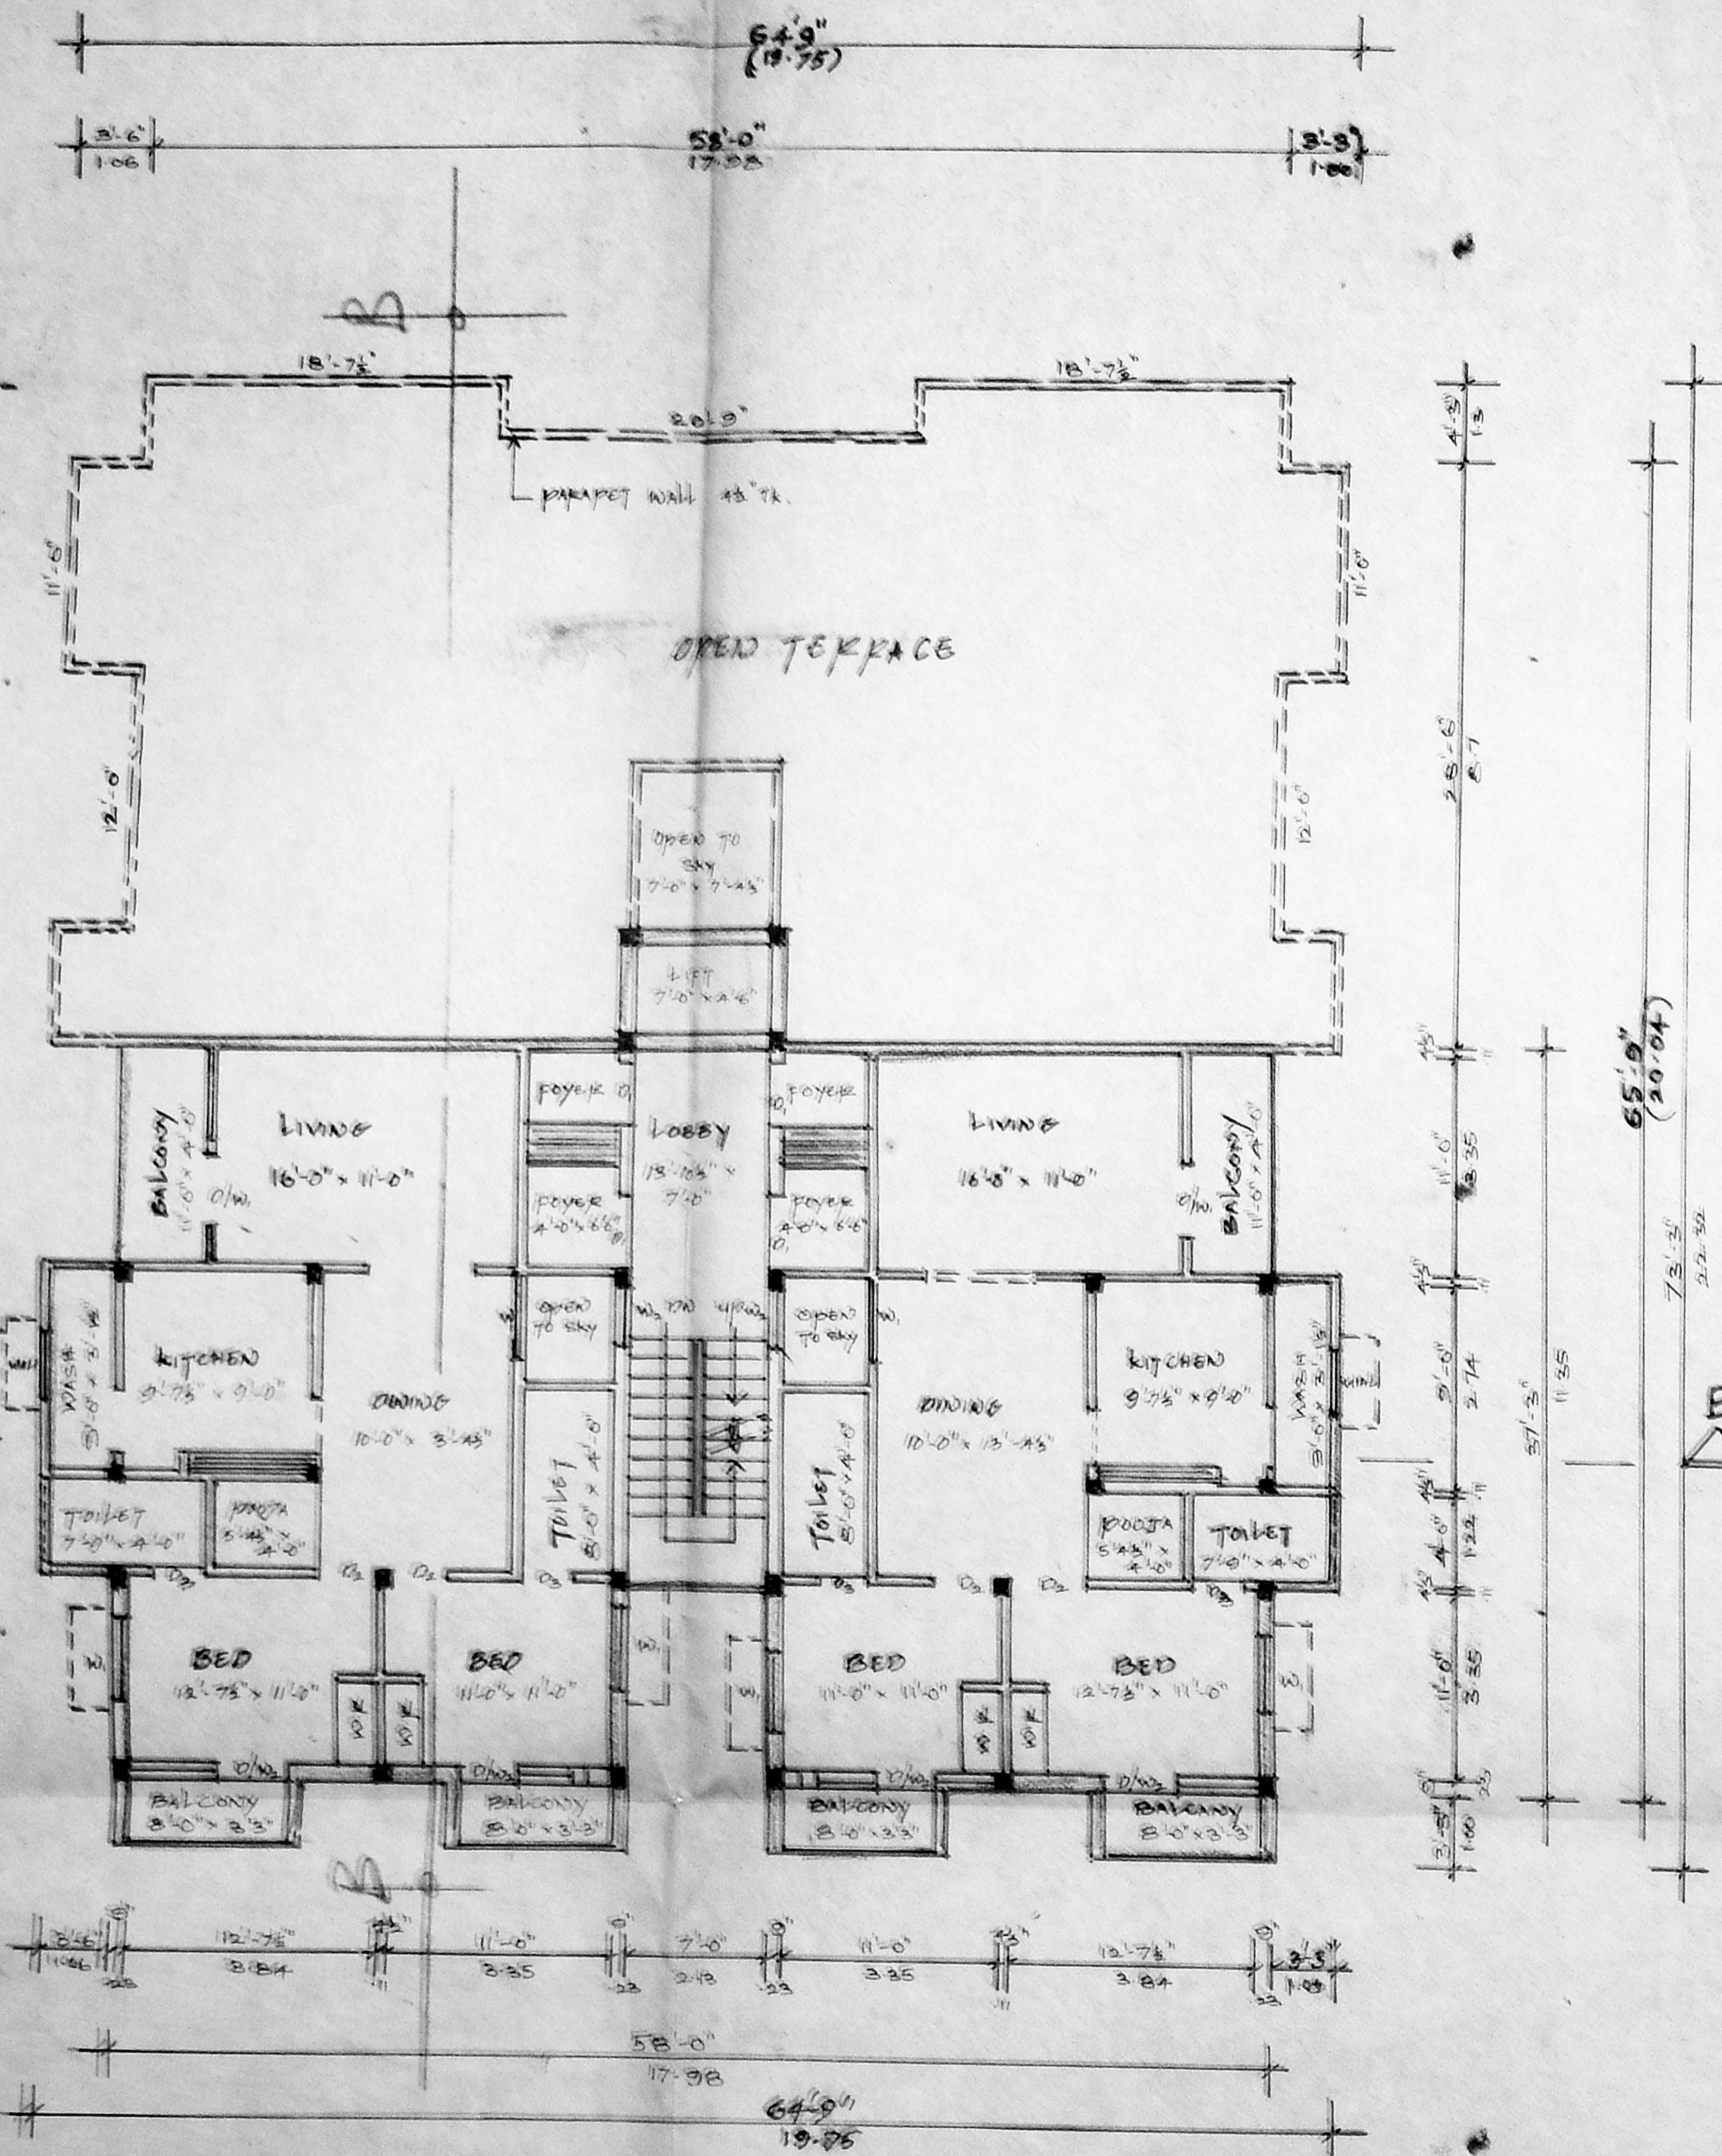

TYPICAL FLOOR PLAN (SECOND & THIRD FLOOR)

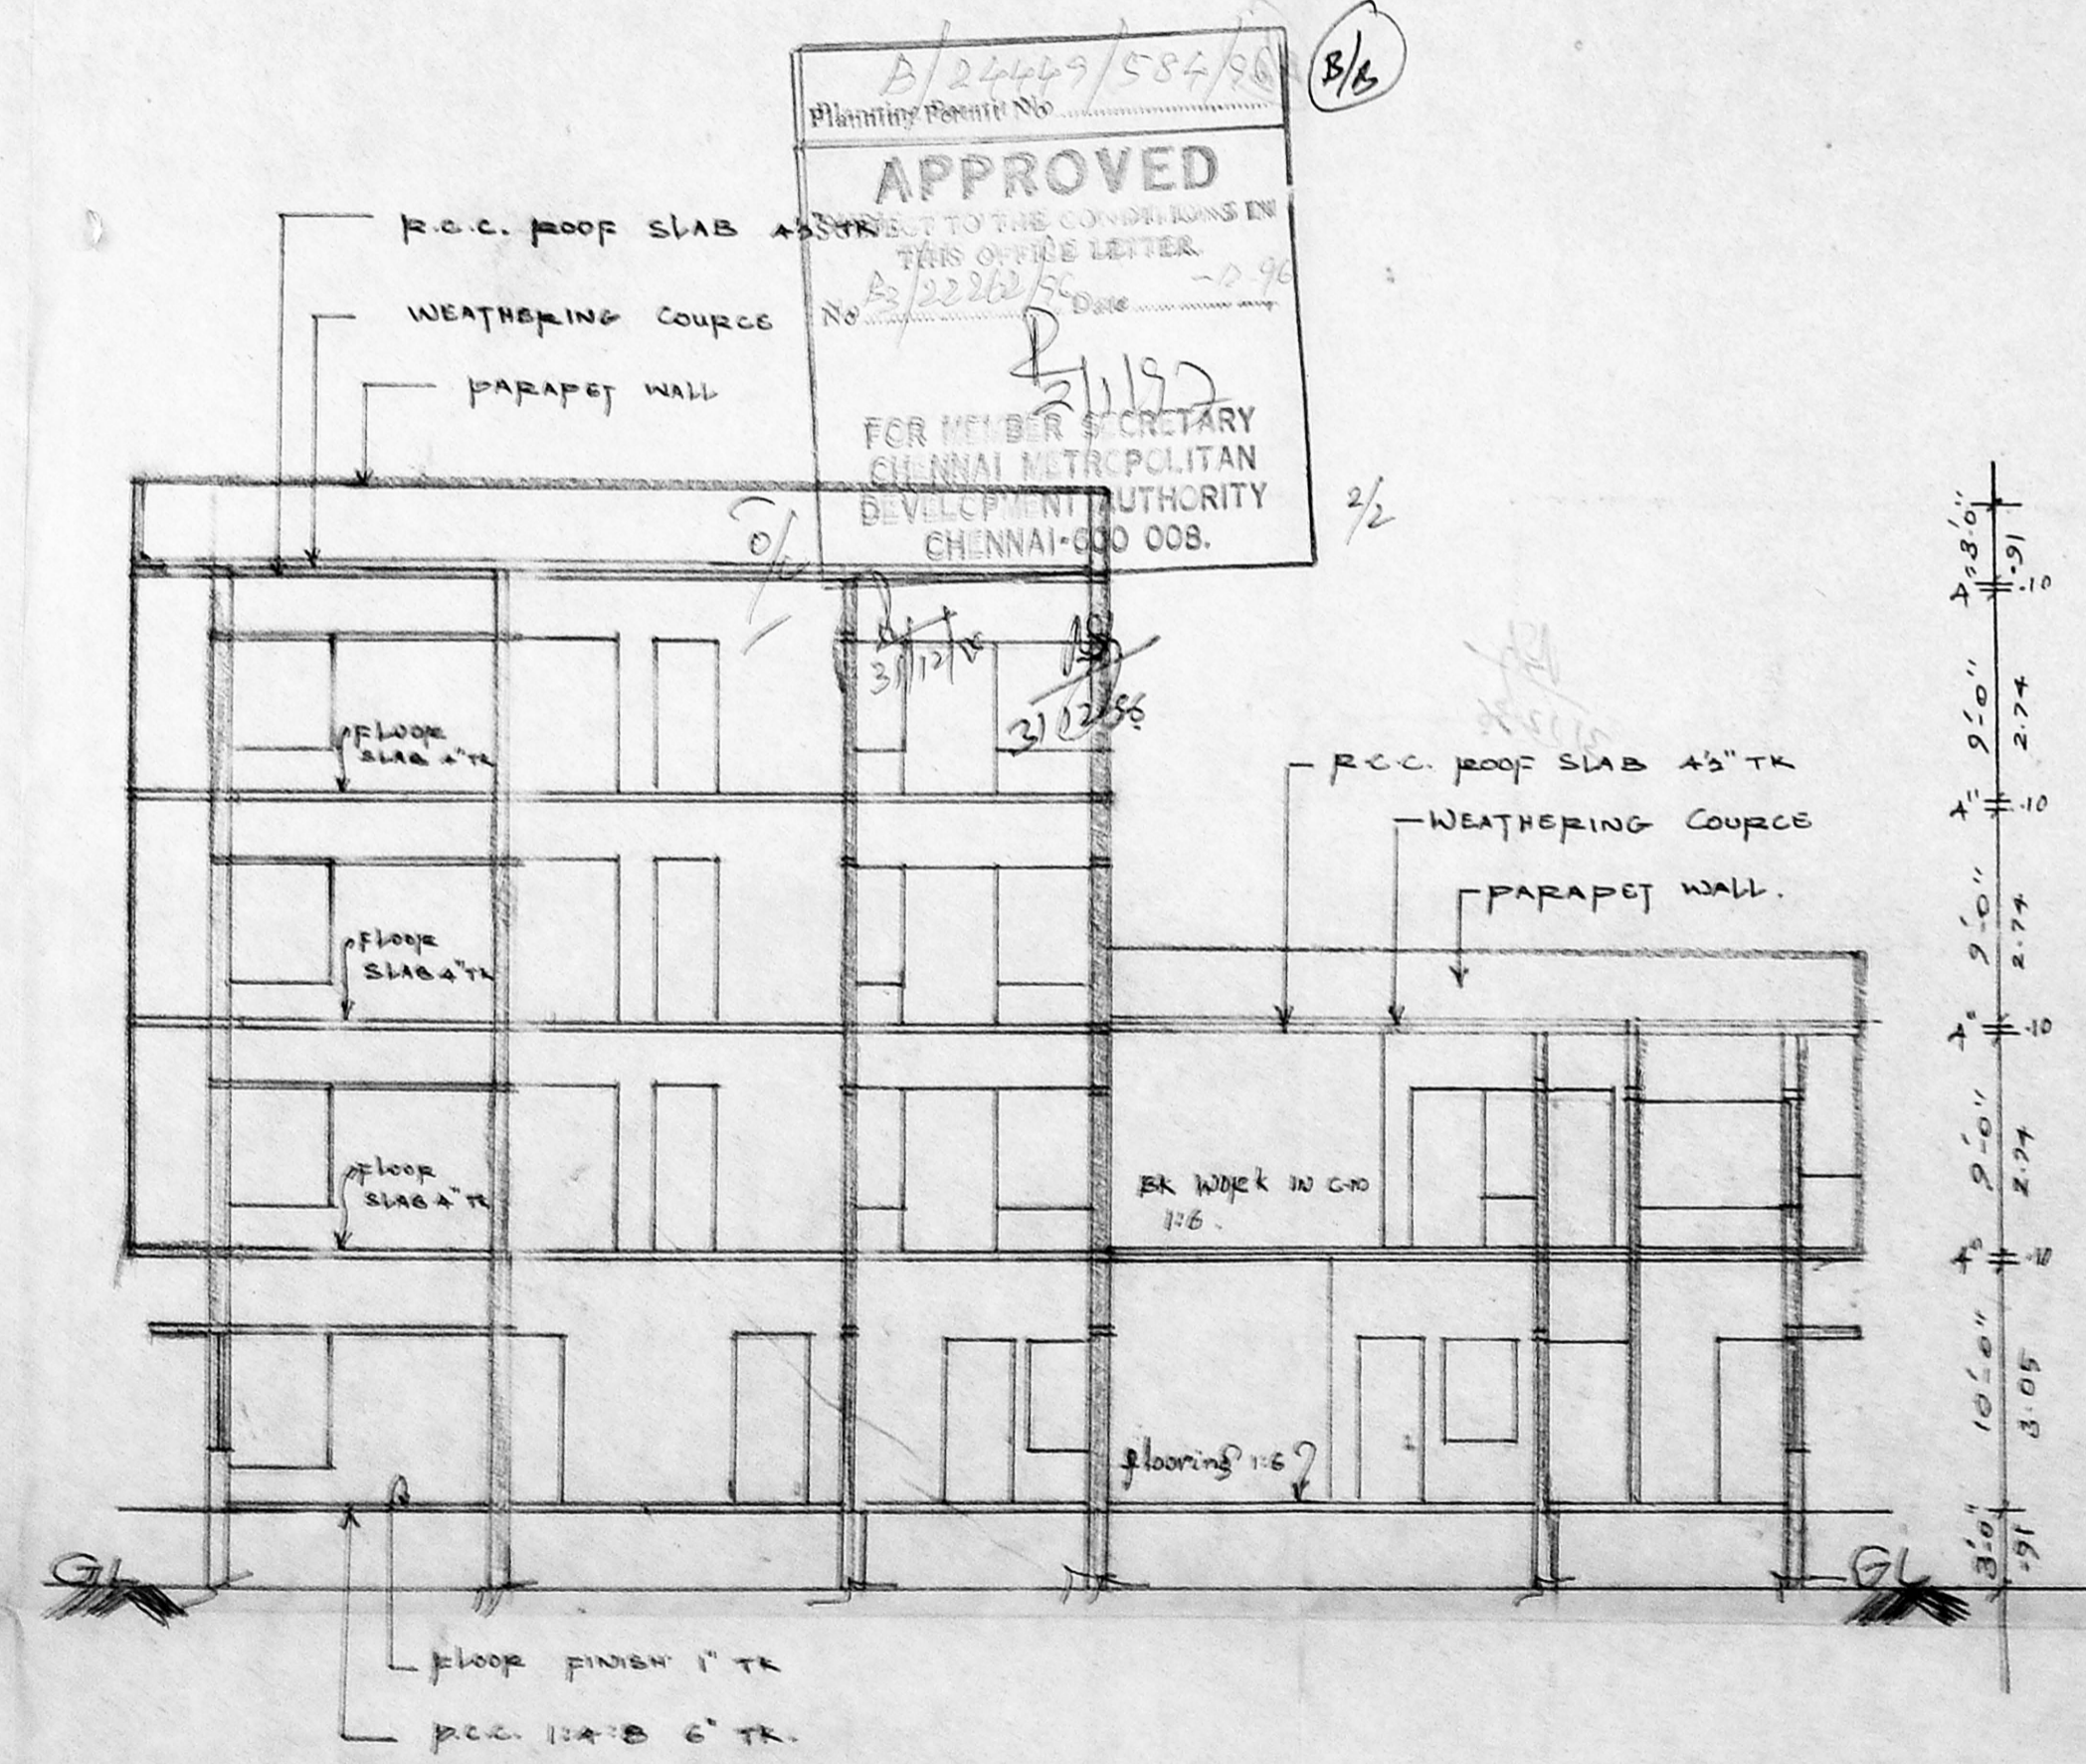

SECTION ON-AB

B/24449/584/98
Planning Permit No. 8/6
APPROVED
SUBJECT TO THE CONDITIONS IN THIS OFFICE LETTER.
No. B/2226/58 Date 2-2-96
FOR MEMBER SECRETARY
CHENNAI METROPOLITAN
DEVELOPMENT AUTHORITY
CHENNAI-600 008. 2/2