




**APPROVED**  
 SUBJ: ...  
 THIS DRAWING IS FOR:  
 No. B2/2209/196  
 9-2-2000  
 FOR MEMBER'S SIGNATURE  
 CHENNAI MUNICIPAL CORPORATION  
 CHENNAI-600 008.

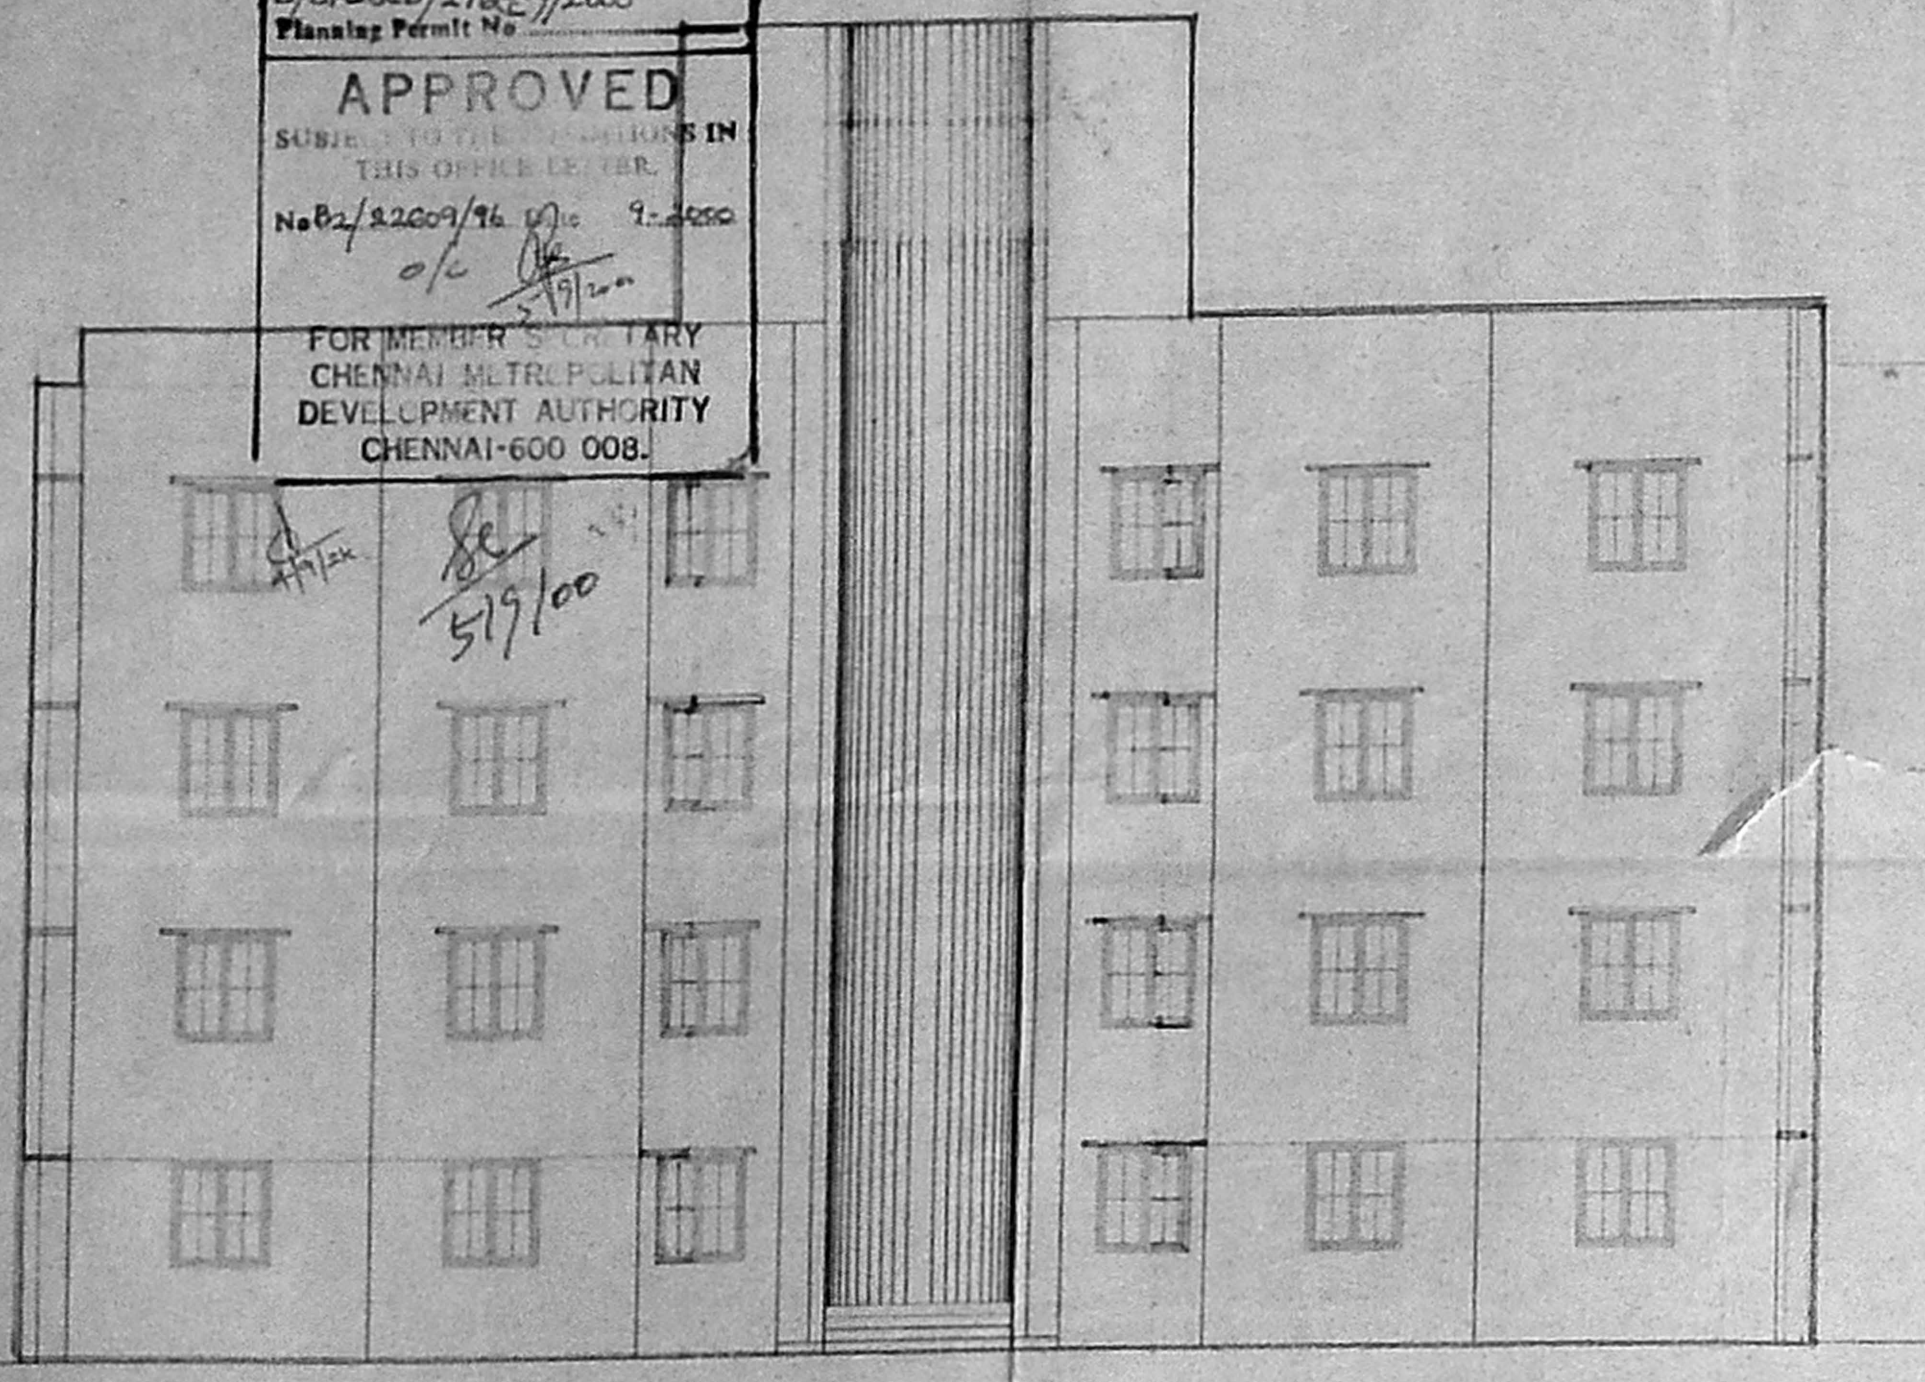


FRONT ELEVATION  
ROAD SIDE  
SCALE: 1:100

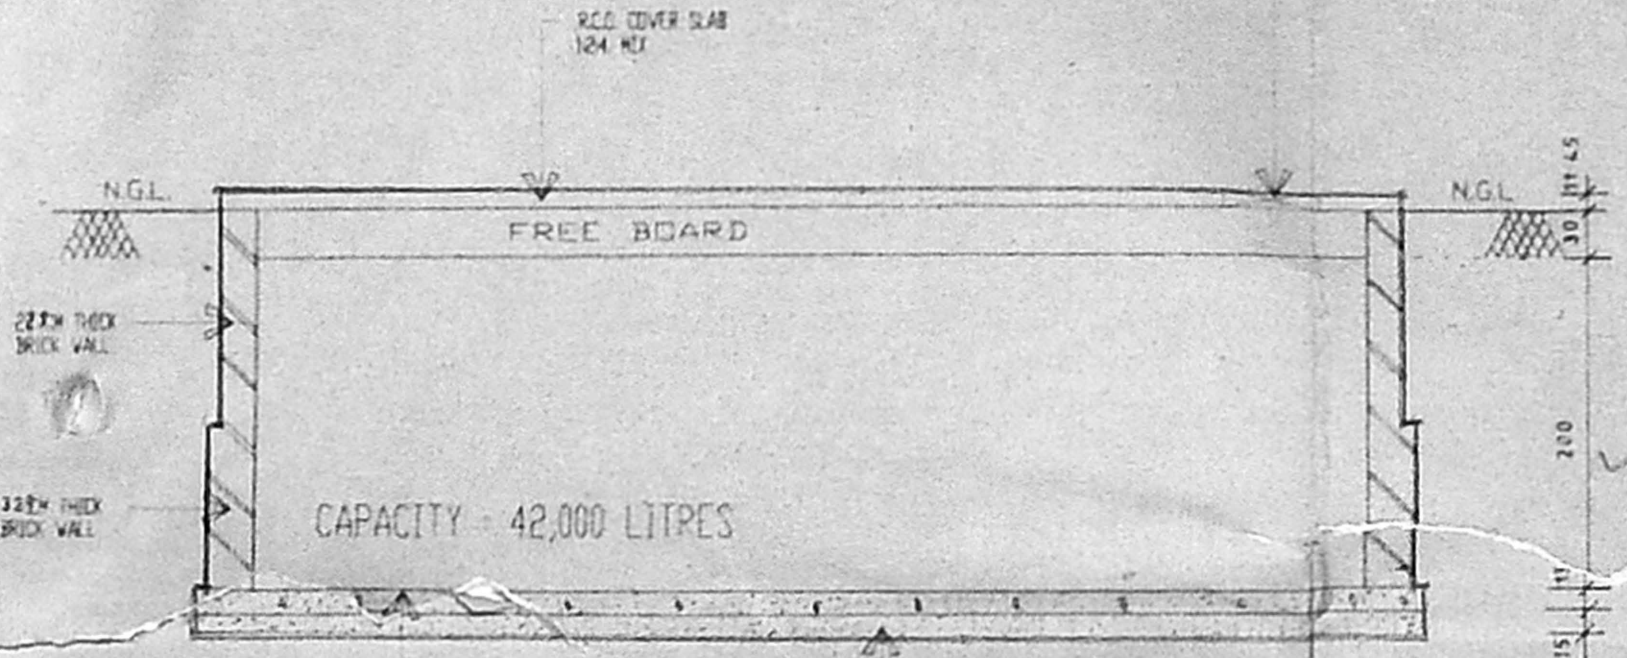


SECTION A-A  
SCALE: 1:30

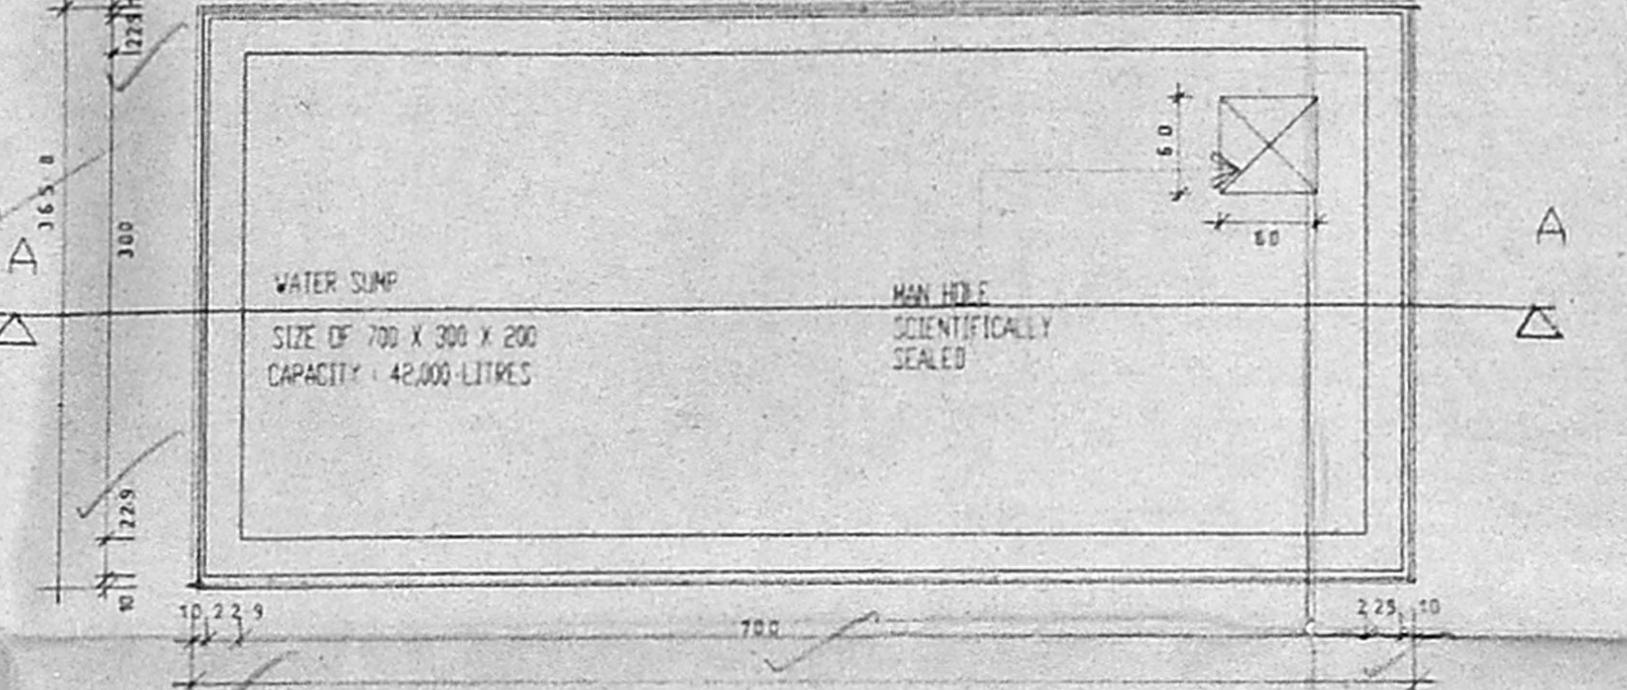

PLAN OF WATER SUMP  
SCALE: 1:50

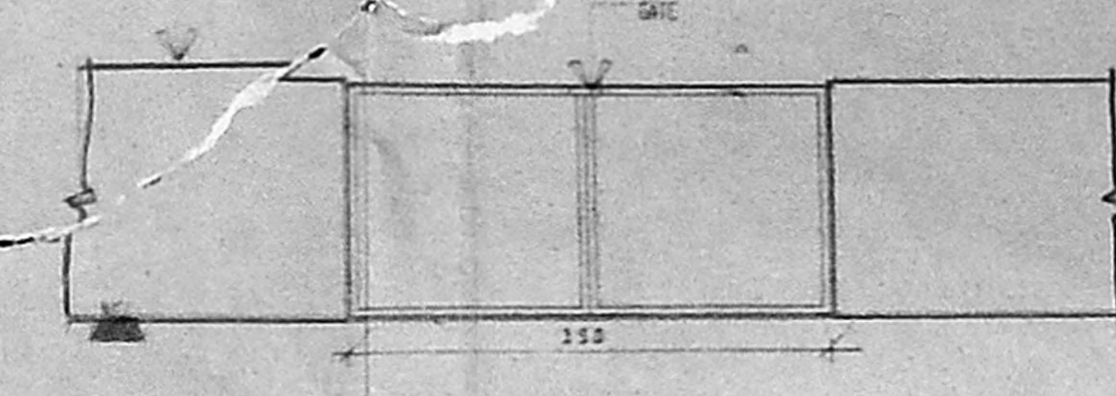


ELEVATION OF COMPOUND WALL & GATE  
SCALE: 1:50

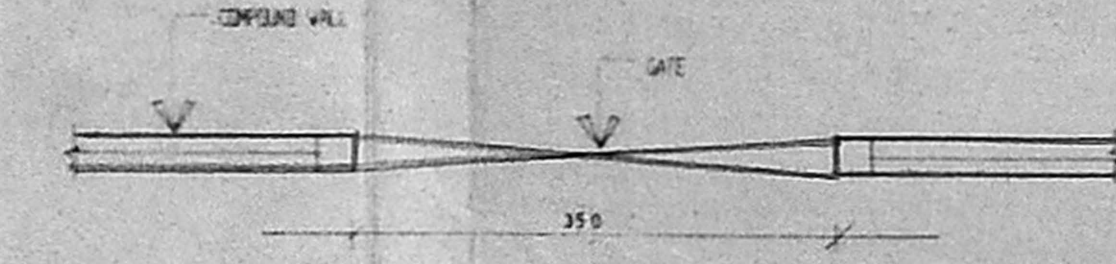

PLAN OF COMPOUND WALL & GATE  
SCALE: 1:50


SECTION B-B  
SCALE: 1:30

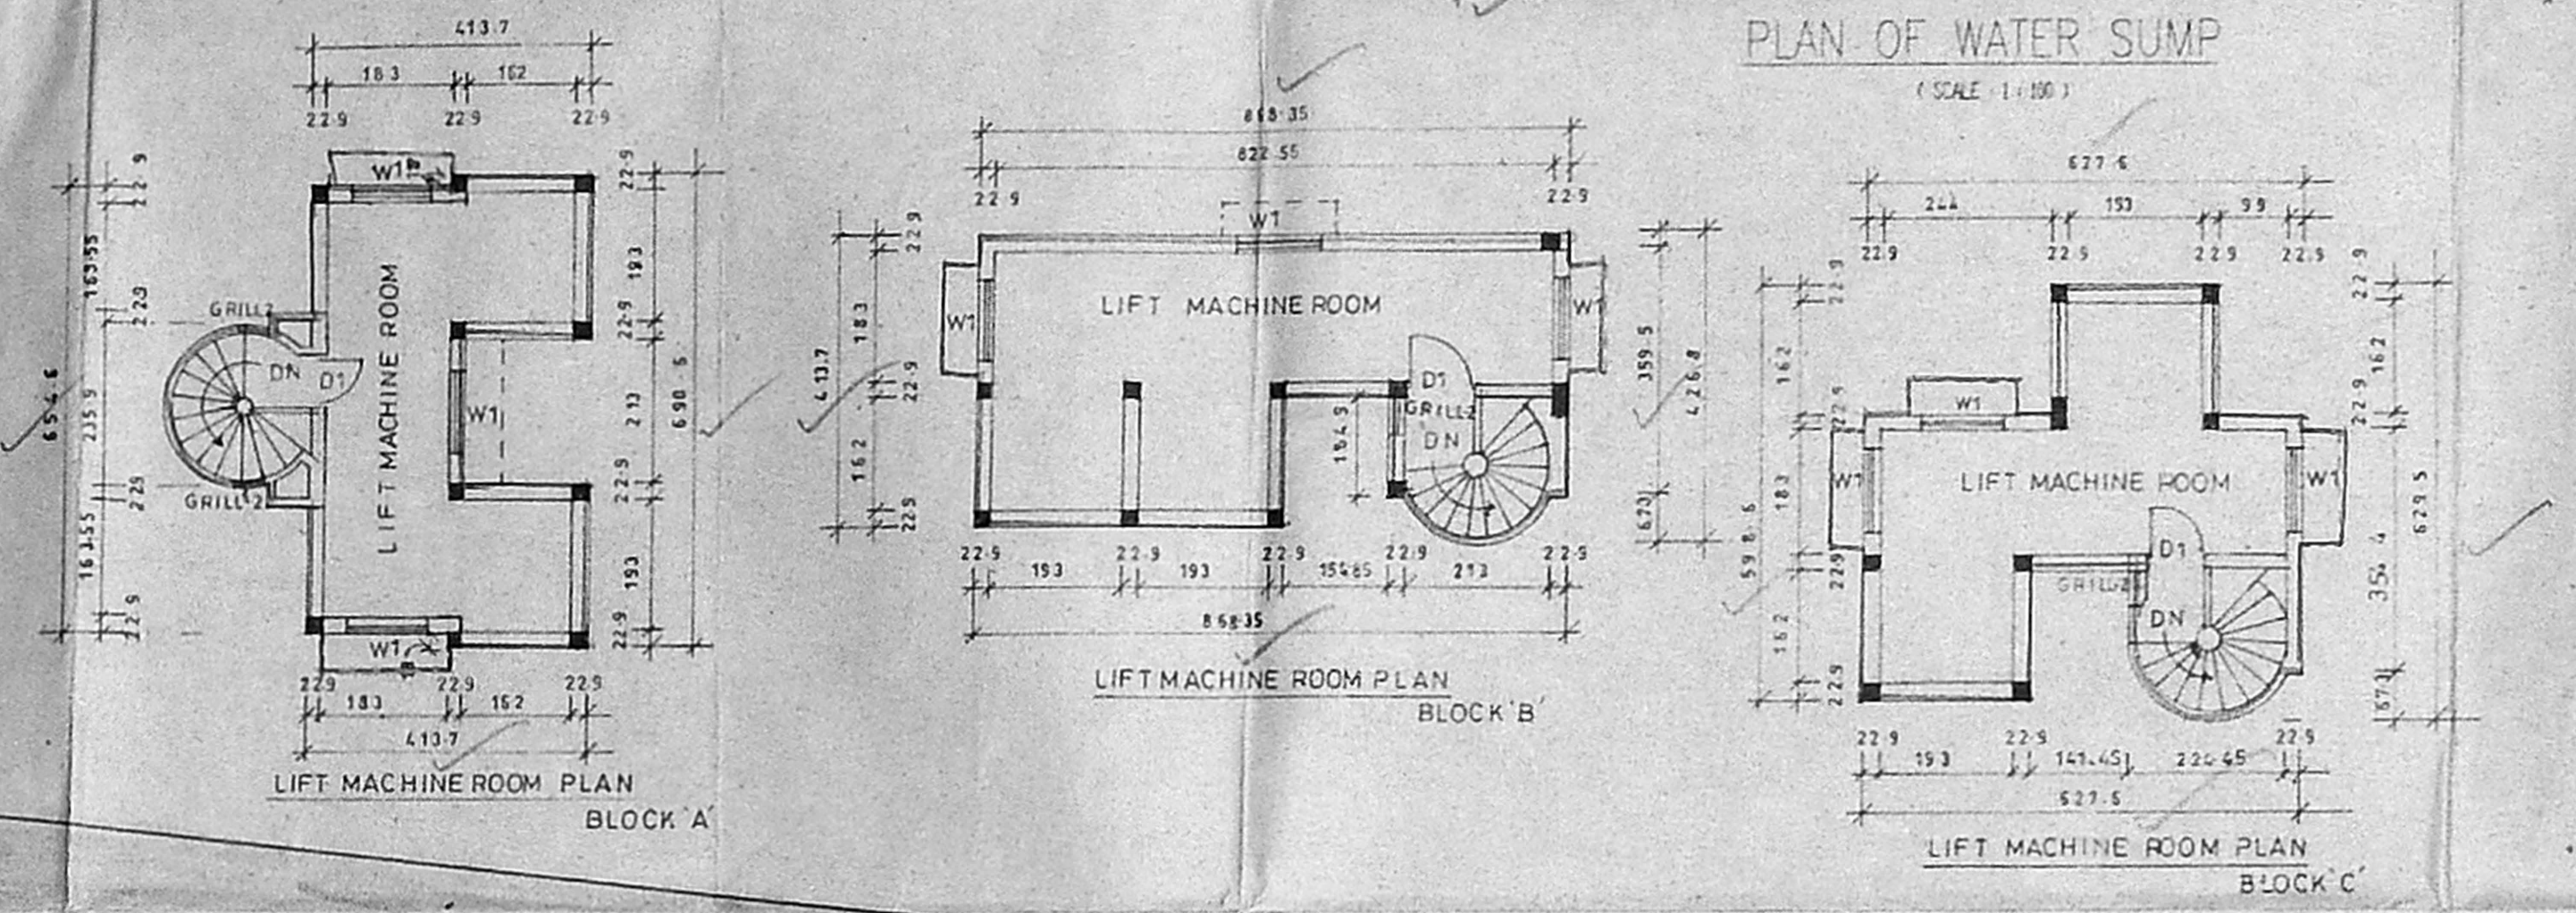


LIFT MACHINE ROOM PLAN BLOCK A

LIFT MACHINE ROOM PLAN BLOCK B


LIFT MACHINE ROOM PLAN BLOCK C

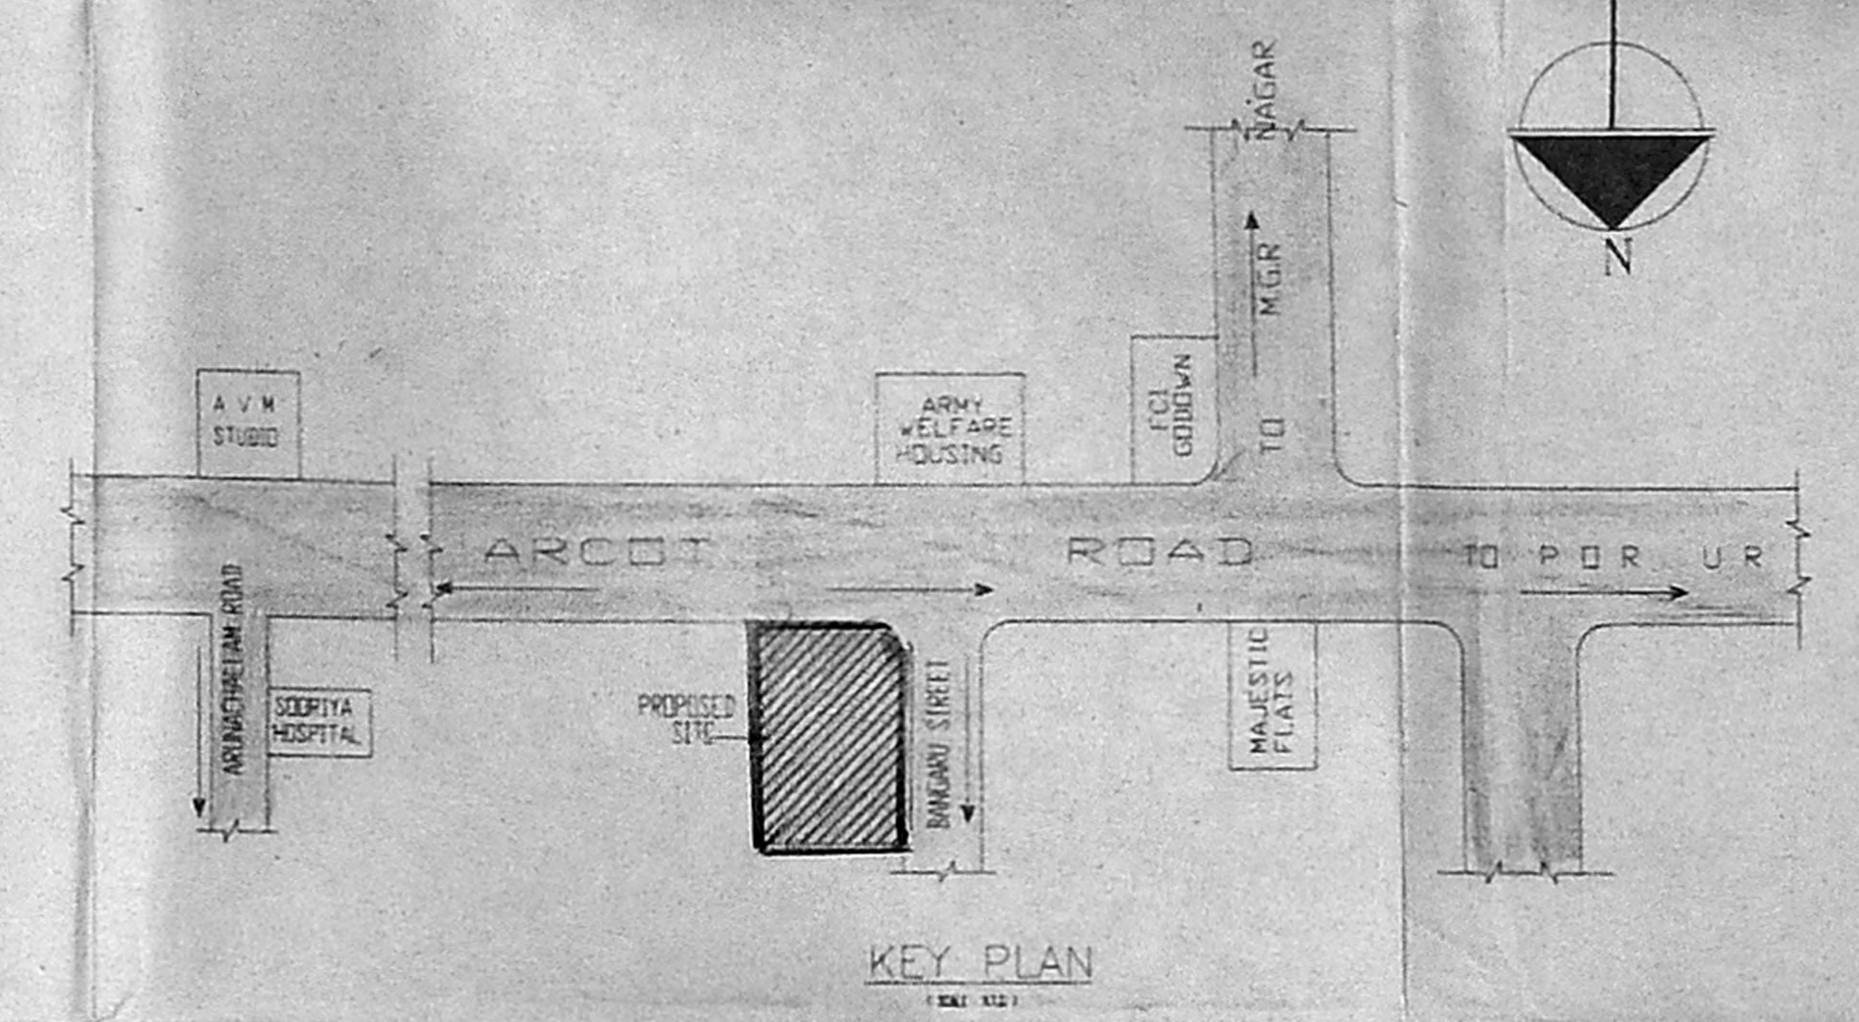


KEY PLAN  
SCALE: 1:50

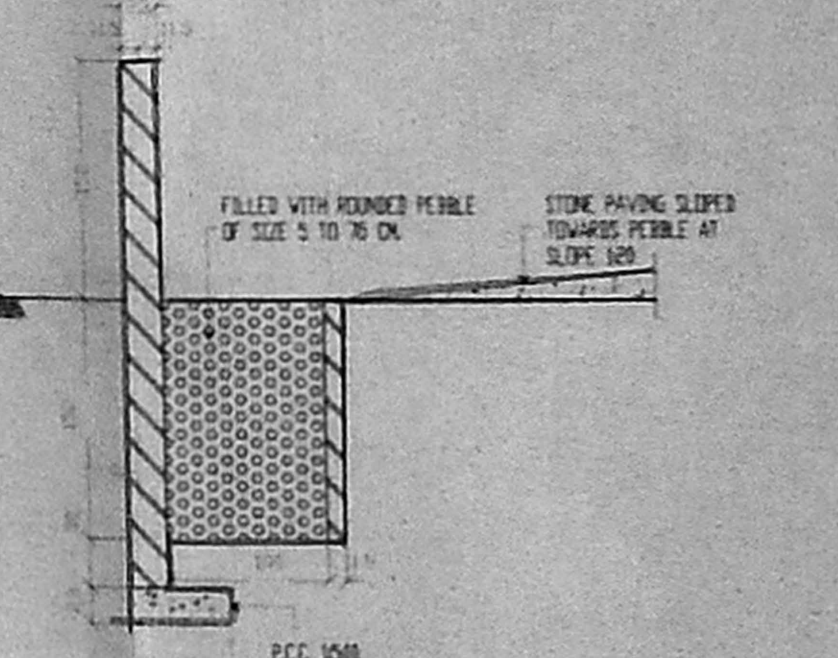

SECTION C-C  
CONSERVATION OF RAIN WATER DETAILS  
SCALE: 1:50

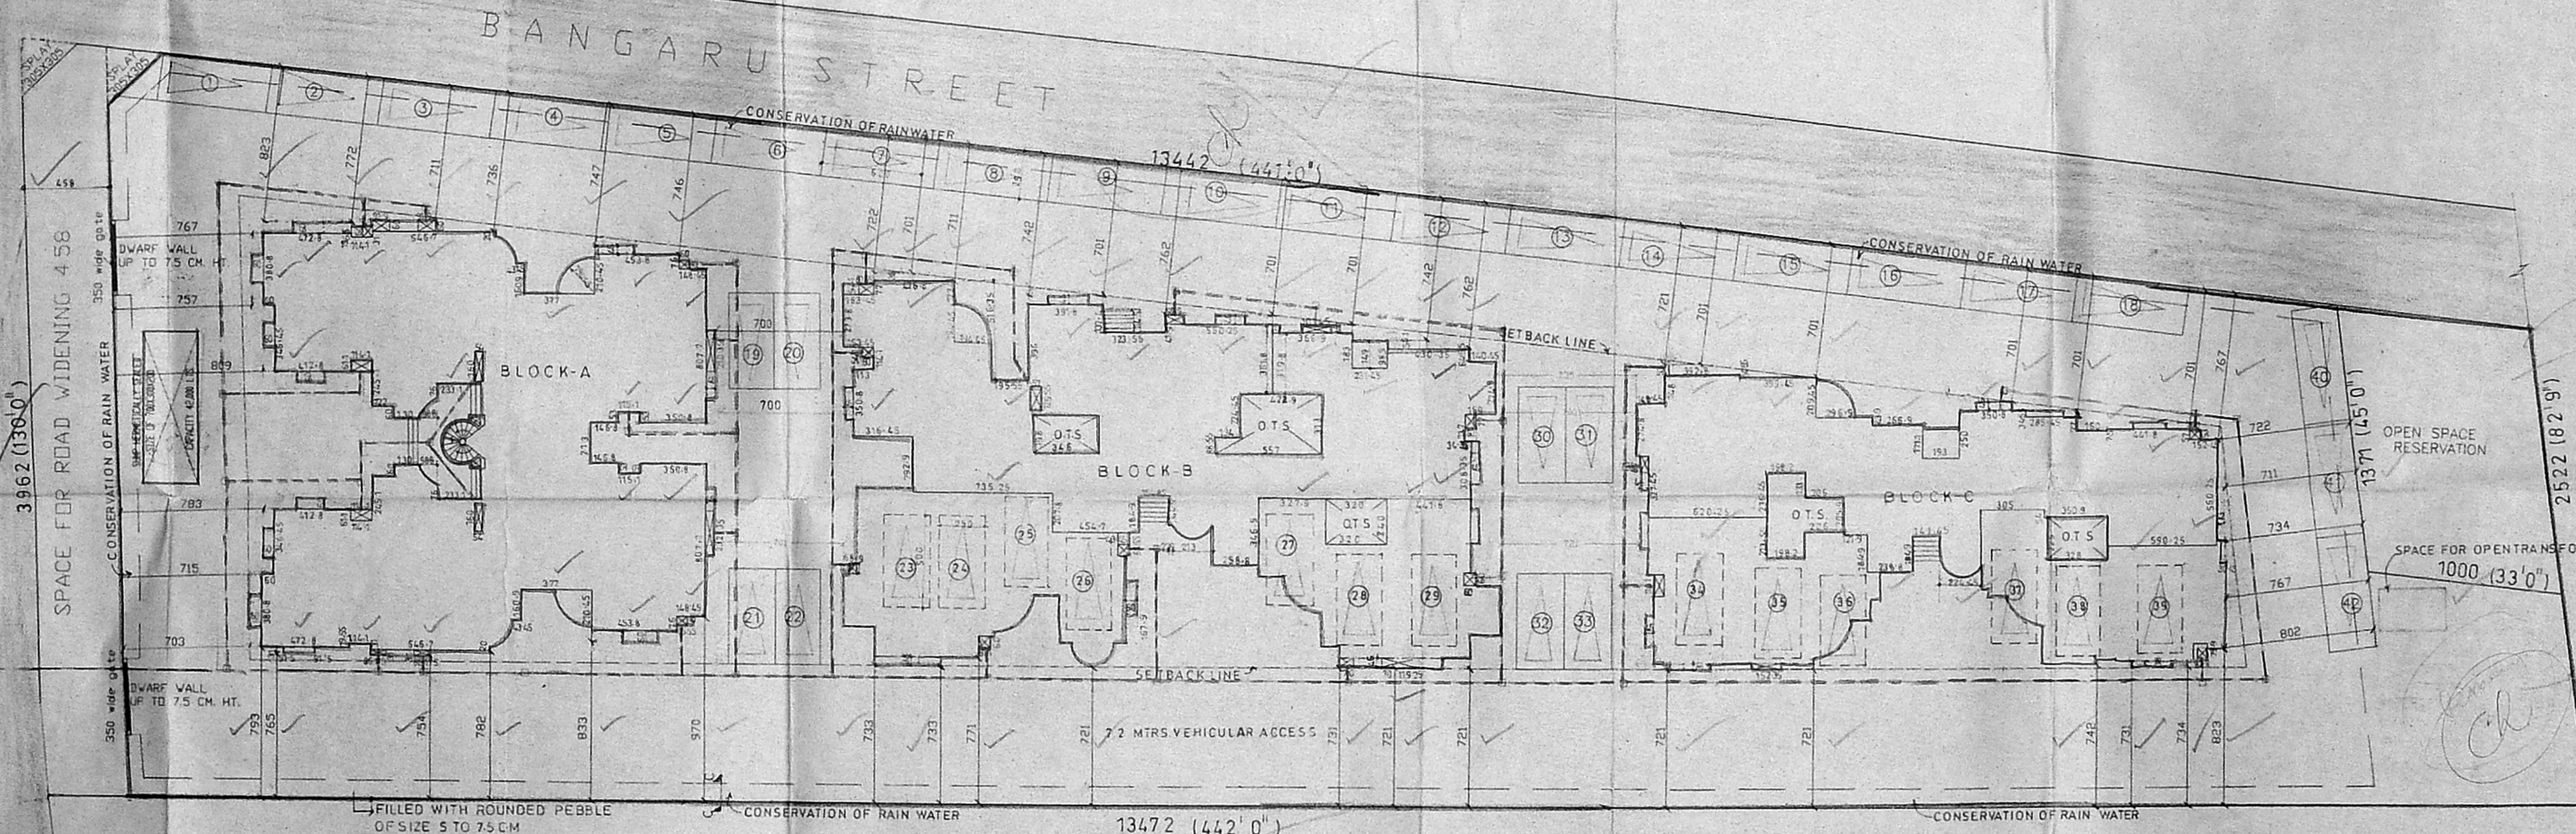

SITE PLAN  
SCALE: 1:200

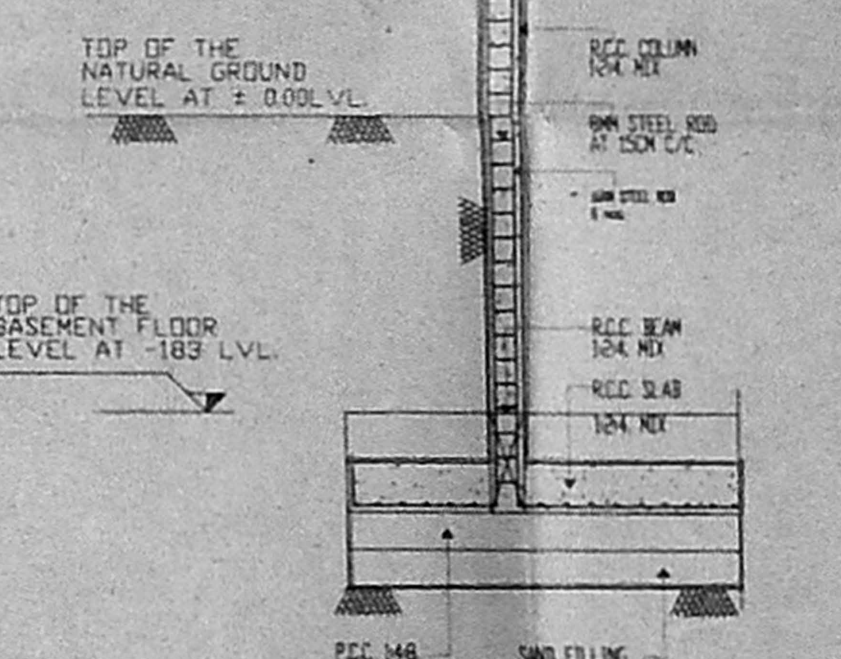

SECTION D-D  
FOUNDATION DETAILS  
SCALE: 1:50

ARCHITECTURE INCORPORATED  
VISHWANATH BHASKER & TYER  
A9, SARANGA APARTMENTS  
NO.6, GOPALAKRISHNA ROAD, T.NAGAR,  
CHENNAI 60 00 17, Ph. 8282953.

COLOUR INDEX

PROPOSED BUILDING	[Symbol]
SITE BOUNDARY	[Symbol]
ROAD	[Symbol]
SEWERAGE LINE	[Symbol]

SPECIFICATION

FOUNDATION IN RAFT FOUNDATION IN R.C.C.  
BRICK WORK IN CM 16, 23 CM THICK  
PLASTERING IN CM 15, 12MM THICK,  
R.C.C. LINTEL IN CC 1:2:4, 15 CM THICK,  
R.C.C. ROOF SLAB IN CC 1:2:4, 15 CM THICK,  
TEAK WOOD DOORS AND WINDOWS TO BE PROVIDED,  
FLOORING IN C.C. 1:4:6, 13 CM THICK,  
FLOOR FINISHING IN CM 12,  
W.C. IN BRICK JELLY LINE CONCRETE IN CC 1:5,  
75 CM THICK.

JOINERY DETAILS

D	- DOOR	93 X 213	GRILL-2	46X
D1	- DOOR	93 X 213		122
D2	- DOOR	75 X 213		122
D3	- DOOR OPENING	91 X 213	GRILL-3	99X
				122
W1	- WINDOWS	152 X 91		
W2	- WINDOWS	122 X 137		
W3	- WINDOWS	183 X 137		
W4	- WINDOWS	183 X 137		
W5	- WINDOWS	60 X 91		
W6	- WINDOWS	213 X 137		
D	- DOORS	222 X 213		
D1	- DOORS	244 X 172		
D2	- DOORS	183 X 152		
D3	- DOORS	151 X 137		
D4	- DOORS	137 X 137		

DATE: 10.05.2000  
SCALE: 1:100  
DRAWN: G. KUMARAGURU  
ALL DIMENSIONS ARE IN CENTIMETRES.

AREA DETAILS

GROUND FLOOR AREA	330.919 m <sup>2</sup>	143.467 m <sup>2</sup>	114.012 m <sup>2</sup>	= 588.398 m <sup>2</sup>
FIRST FLOOR AREA	409.650 m <sup>2</sup>	478.067 m <sup>2</sup>	346.275 m <sup>2</sup>	= 1233.992 m <sup>2</sup>
SECOND FLOOR AREA	409.650 m <sup>2</sup>	478.067 m <sup>2</sup>	346.275 m <sup>2</sup>	= 1233.992 m <sup>2</sup>
THIRD FLOOR AREA	409.650 m <sup>2</sup>	478.067 m <sup>2</sup>	346.275 m <sup>2</sup>	= 1233.992 m <sup>2</sup>
TOTAL FLOOR AREA	1559.869 m <sup>2</sup>	1577.668 m <sup>2</sup>	1152.837 m <sup>2</sup>	= 4290.374 m <sup>2</sup>
F.S.I.	0.98			
PLOT COVERAGE	28.21%			
NON-F.S.I.	228.68 m <sup>2</sup>			

CARPARKING CHART

ONE CAR IS REQUIRED FOR EVERY FLATS EXCEEDING 75 M<sup>2</sup>


NO OF FLATS EXCEEDING 75 M <sup>2</sup>	42
NO OF CARS REQUIRED	42
NO OF CARS PROVIDED	42

PLAN SHOWING THE PROPOSED  
 RESIDENTIAL FLATS AT NO.55  
 ARCOT ROAD, CHENNAI 600 093  
 OLD S.NO. 116/1  
 NEW S.NO. 175  
 SALIGRAMAM VILLAGE

SIGNATURE OF OWNER: [Signature]  
 SIGNATURE OF ARCHITECT: [Signature]  
 ALL COPIES OF THE DRAWINGS RESERVED BY  
 ARCHITECTURE INCORPORATED

Handwritten notes:  
 - Licensed Surveyor - Dorendranathan - Form 6  
 - Subj. Plan (S.I. No.)  
 - 123456789 - (Station)  
 - OSR area not allowed




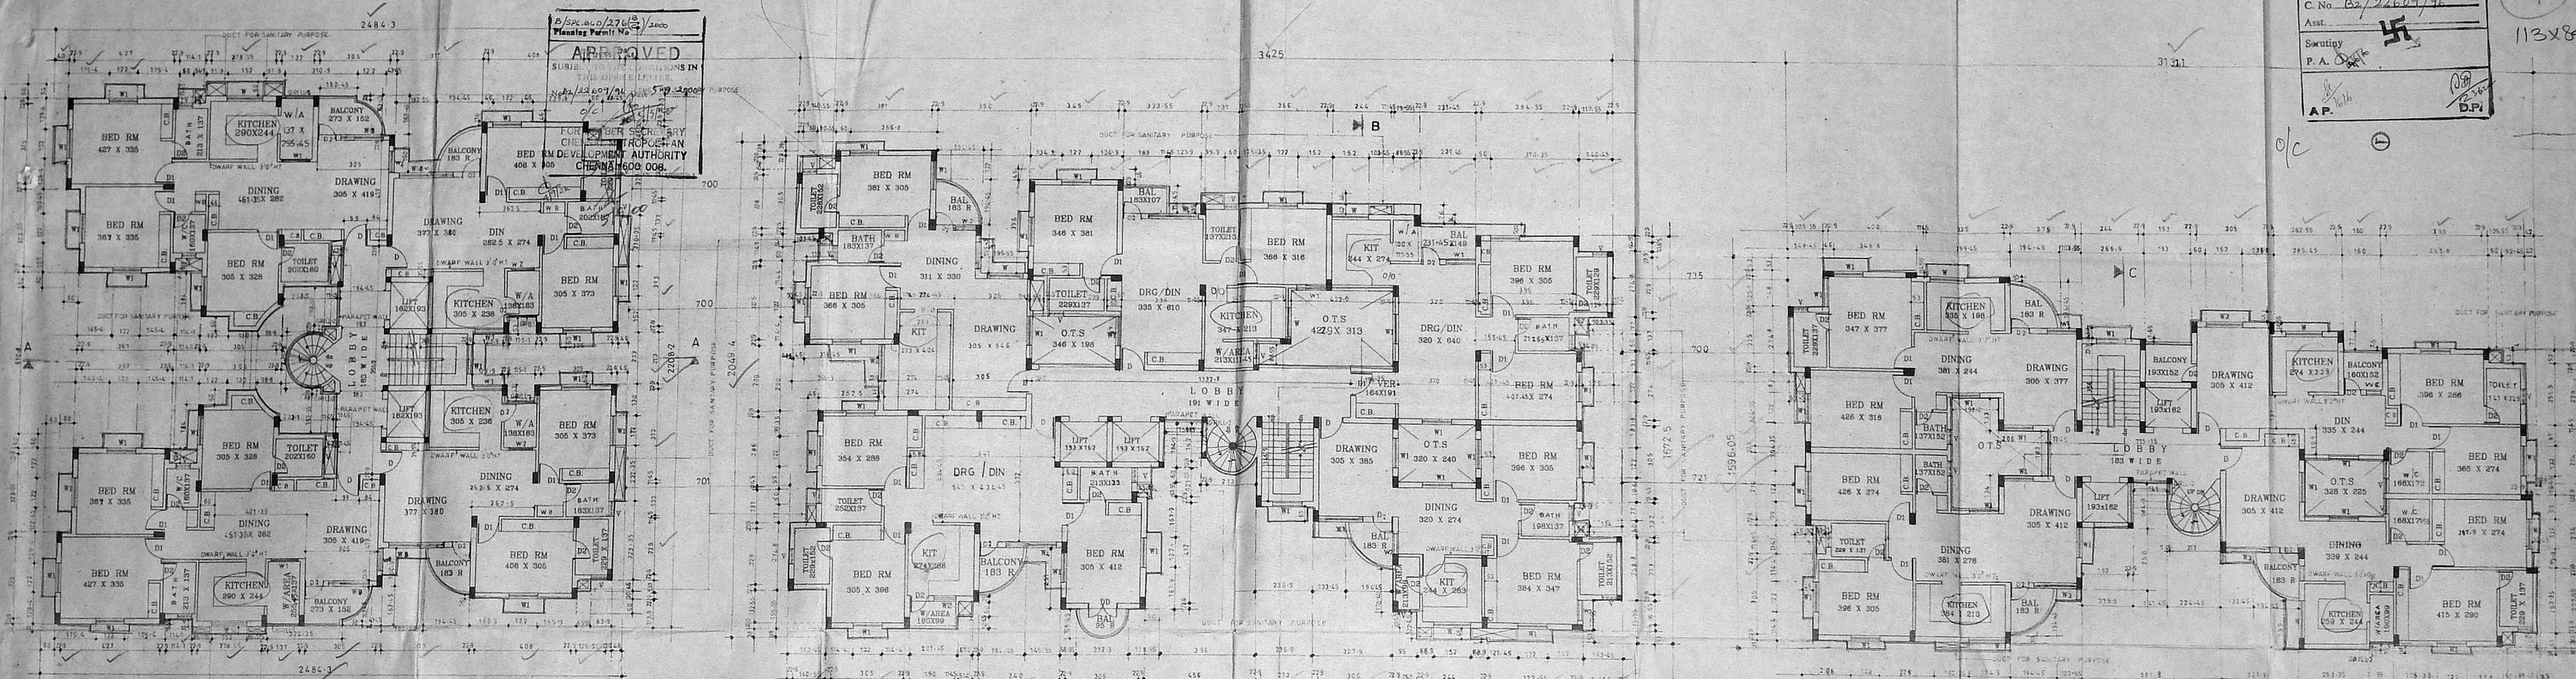

BLOCK-A  
TYPICAL FLOOR PLAN (1st 2nd 3rd)

BLOCK-B  
TYPICAL FLOOR PLAN (1st 2nd 3rd)

BLOCK-C  
TYPICAL FLOOR PLAN (1st 2nd 3rd)

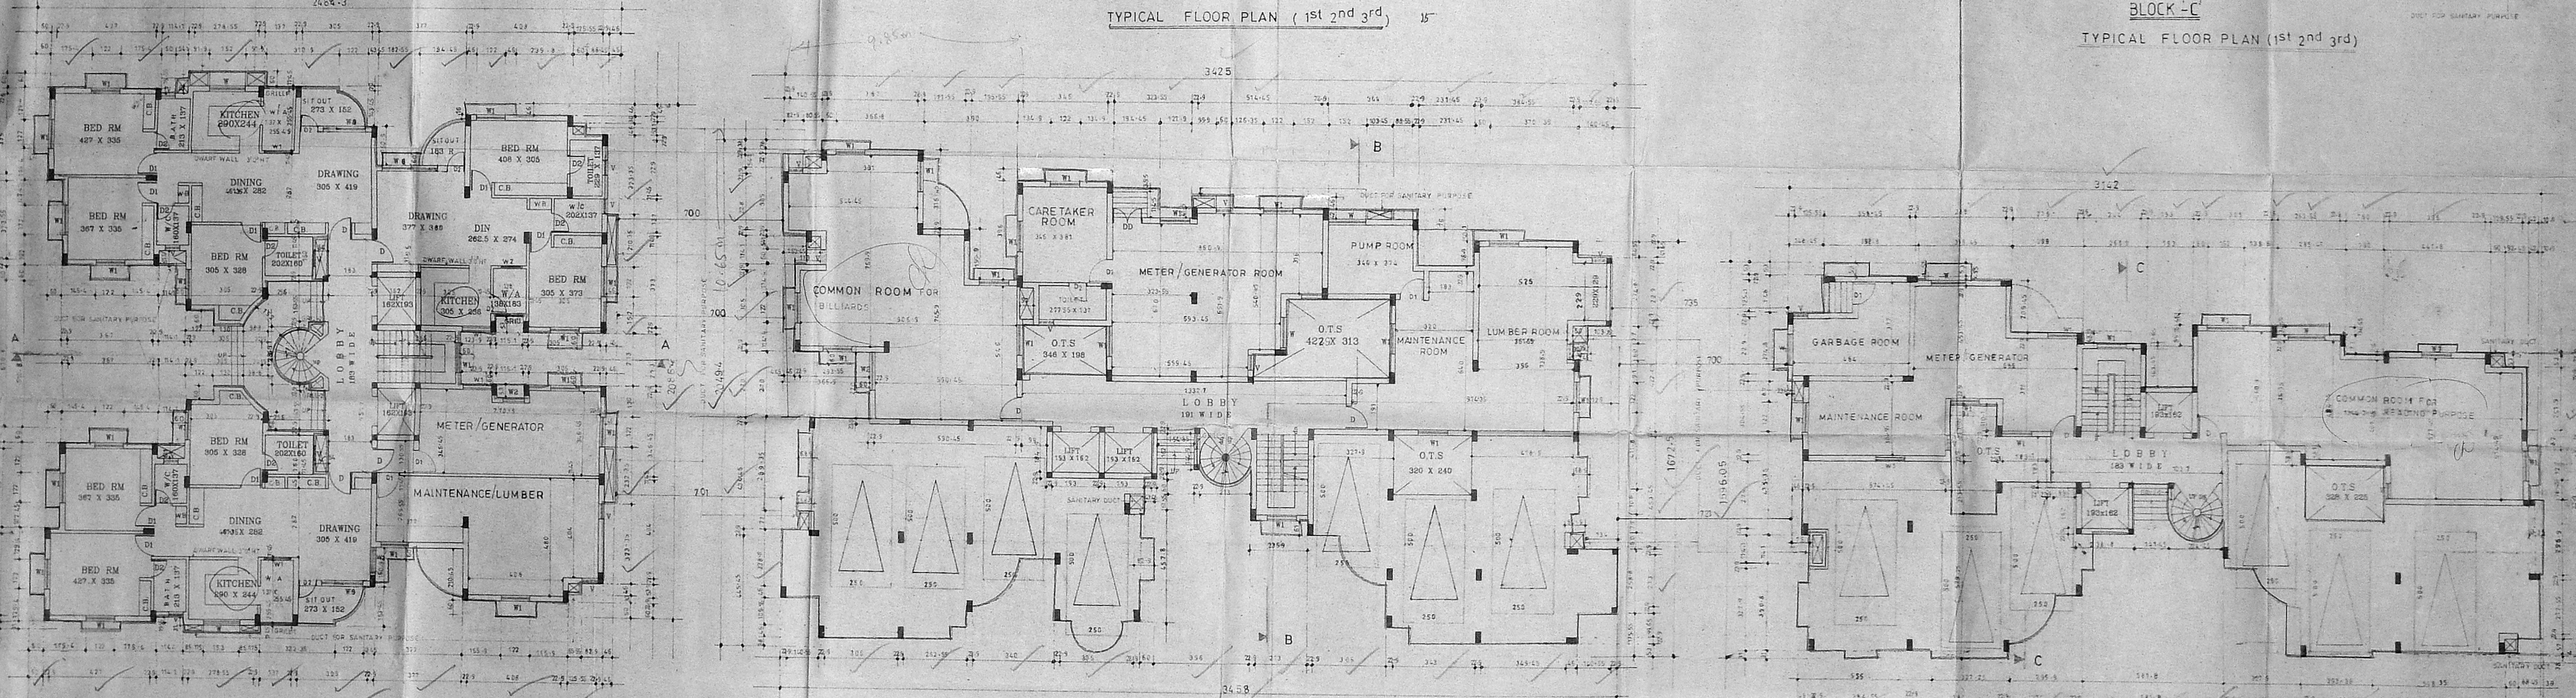

BLOCK-A  
GROUND FLOOR PLAN

BLOCK-B  
GROUND FLOOR PLAN

BLOCK-C  
GROUND FLOOR PLAN

ARCHITECTURE INCORPORATED  
VISHWANATH BHASKER & IYER  
A9 SARANGA APARTMENTS  
NO.8, GOPALAKRISHNA ROAD, T. NAGAR,  
CHENNAI 60 00 17, PH. 8282653

COLOUR INDEX

PROPOSED BUILDING

SITE BOUNDARY

ROAD

SEWERAGE LINE

**SPECIFICATION**

FOUNDATION IN RAFT FOUNDATION IN R.C.C.

BRICK WORK IN CM 1:6, 23 CM THICK

PLASTERING IN CM 1:5, 12MM THICK

R.C. CLINTEL IN C.C. 1:2.4, 15 CM THICK

R.C.C. ROOF SLAB IN C.C. 1:2.4, 15 CM THICK

TEAK WOOD DOORS AND WINDOWS TO BE PROVIDED.

FLOORING IN C.C. 1:4.8, 13 CM THICK

FLOOR FINISHING IN CM 1:2

W.C. IN BRICK JELLY LIME CONCRETE IN CC. 1:5.

75 CM THICK

**JOINERY DETAIL**

**DOORS**

D - DOOR 99 X 213 D3 DOOR 122 X 213

D1 - DOOR 91 X 213 D6 DOOR OPEN 91 X 213

D2 - DOOR 76 X 213

**WINDOW**

W - WINDOWS 152 X 91 GRILL-2 4/6 X 122

W1 - WINDOWS 122 X 137 GRILL-1 3/3 X 122

W2 - WINDOWS 91 X 121

W3 - WINDOWS 163 X 137

V - VENTILATOR 60 X 91

W4 - WINDOWS 213 X 91

W5 - WINDOWS 244 X 122

W6 - WINDOWS 5 183 X 152

GRILL 112 X 137

GRILL-1 137 X 137

DATE 15.12.99  
SCALE 1:100  
DRAWN G.KUMARAGURU  
ALL DIMENSION ARE IN CENTIMETRES.

PLAN SHOWING THE PROPOSED  
RESIDENTIAL FLATS AT NO.55  
ARCOT ROAD, CHENNAI 600 093  
OLD S.NO. 116/1  
NEW S.NO. 175  
SALIGRAMAM VILLAGE

SIGNATURE OF OWNER - [Signature]

SIGNATURE OF ARCHITECT - [Signature]


ALL COPIES OF THE DRAWINGS RESERVED BY ARCHITECTURE INCORPORATED




113X84  
23

APPROVED  
SUBJECT TO THE PROVISIONS IN  
THE CHENNAI METROPOLITAN  
DEVELOPMENT AUTHORITY  
CHENNAI-600 008.


CMDA (B)16 No. 1  
C No. B-22609/26  
Asst. Surveying P.A. AP. 16th  
D.P.

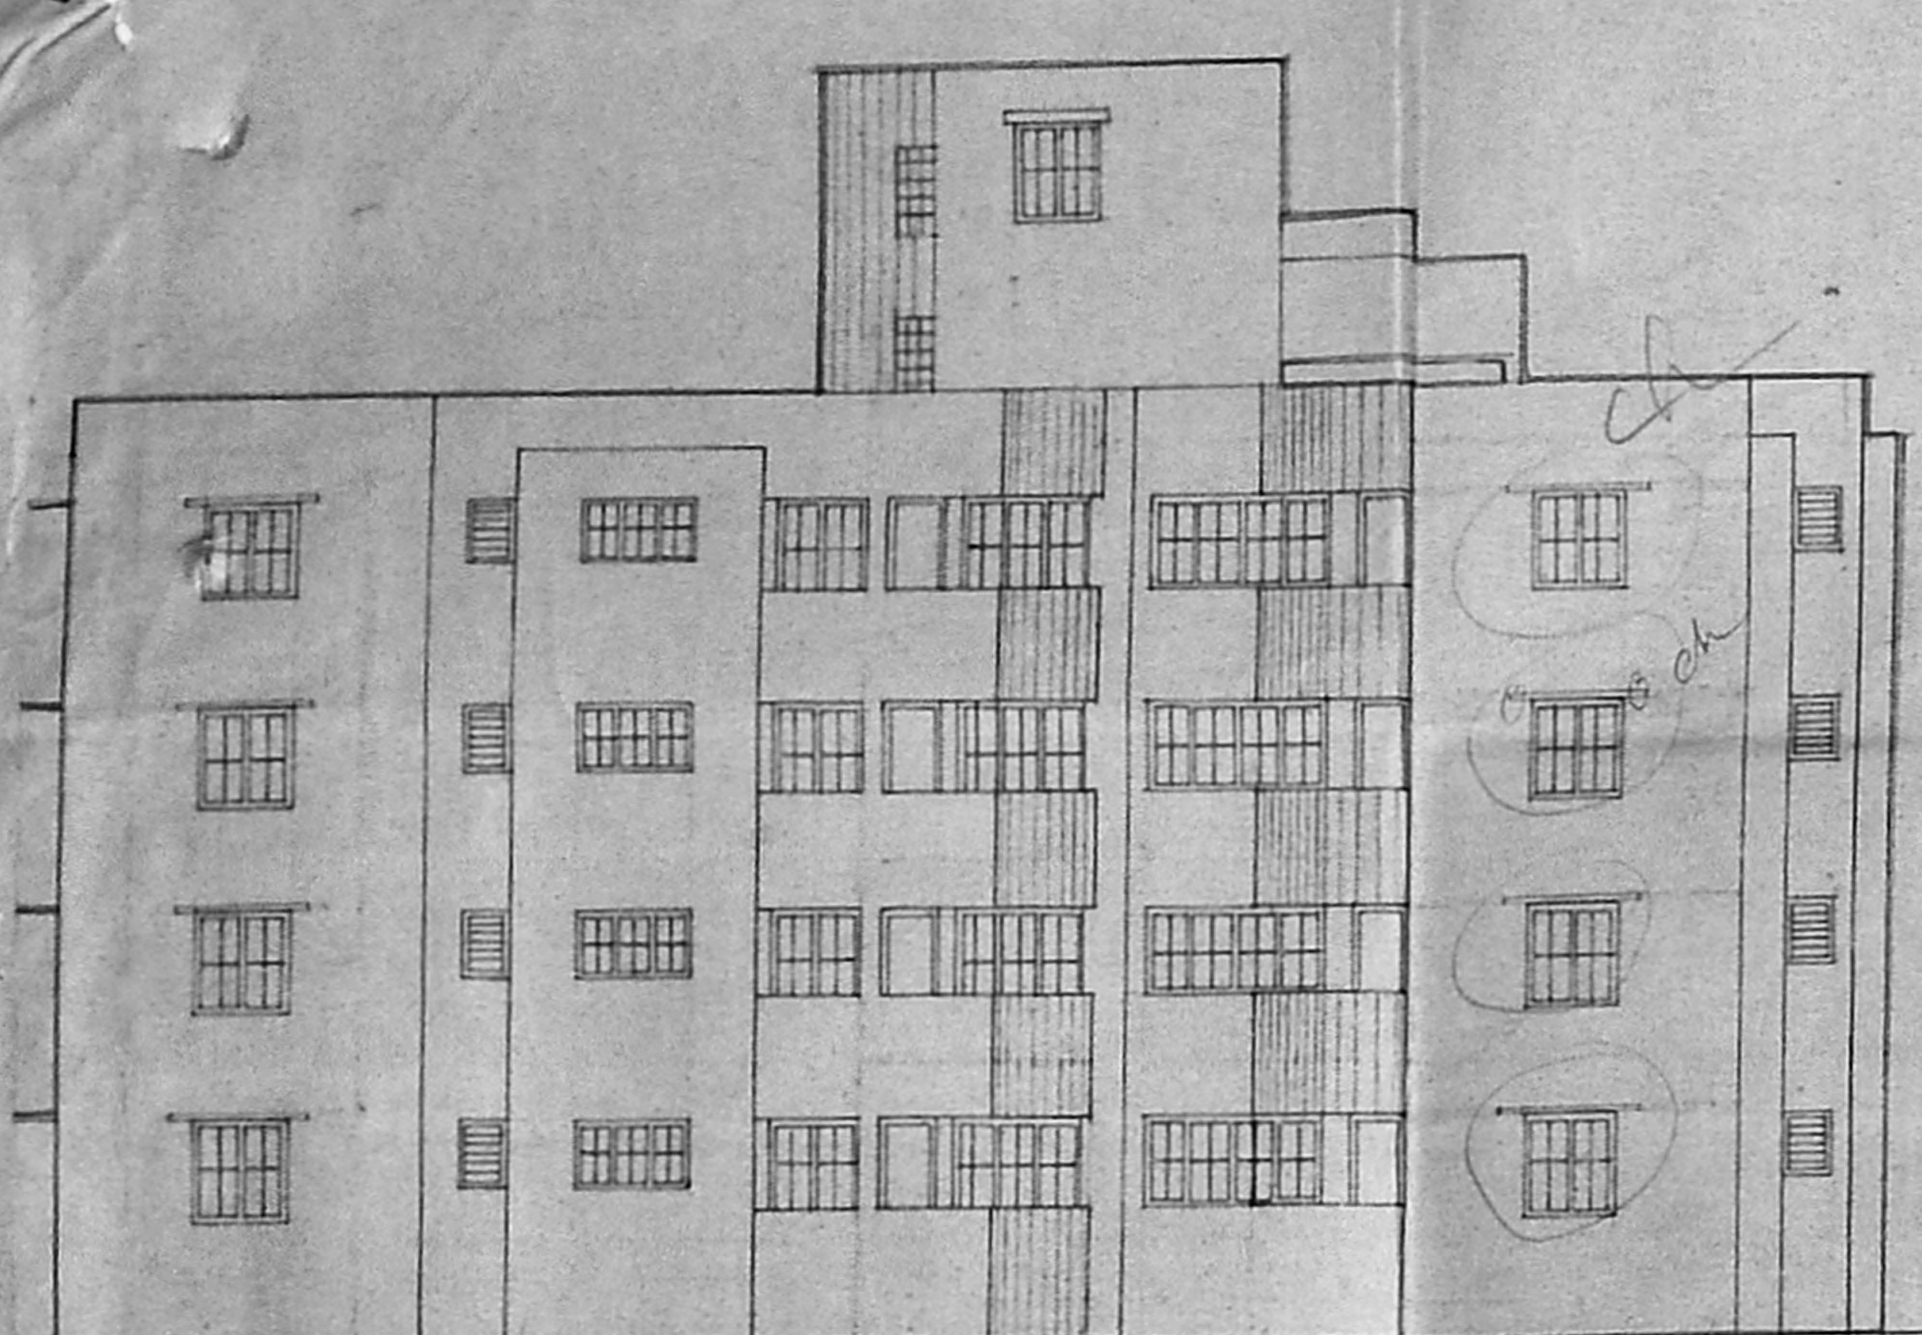


FRONT ELEVATION BLOCK-A

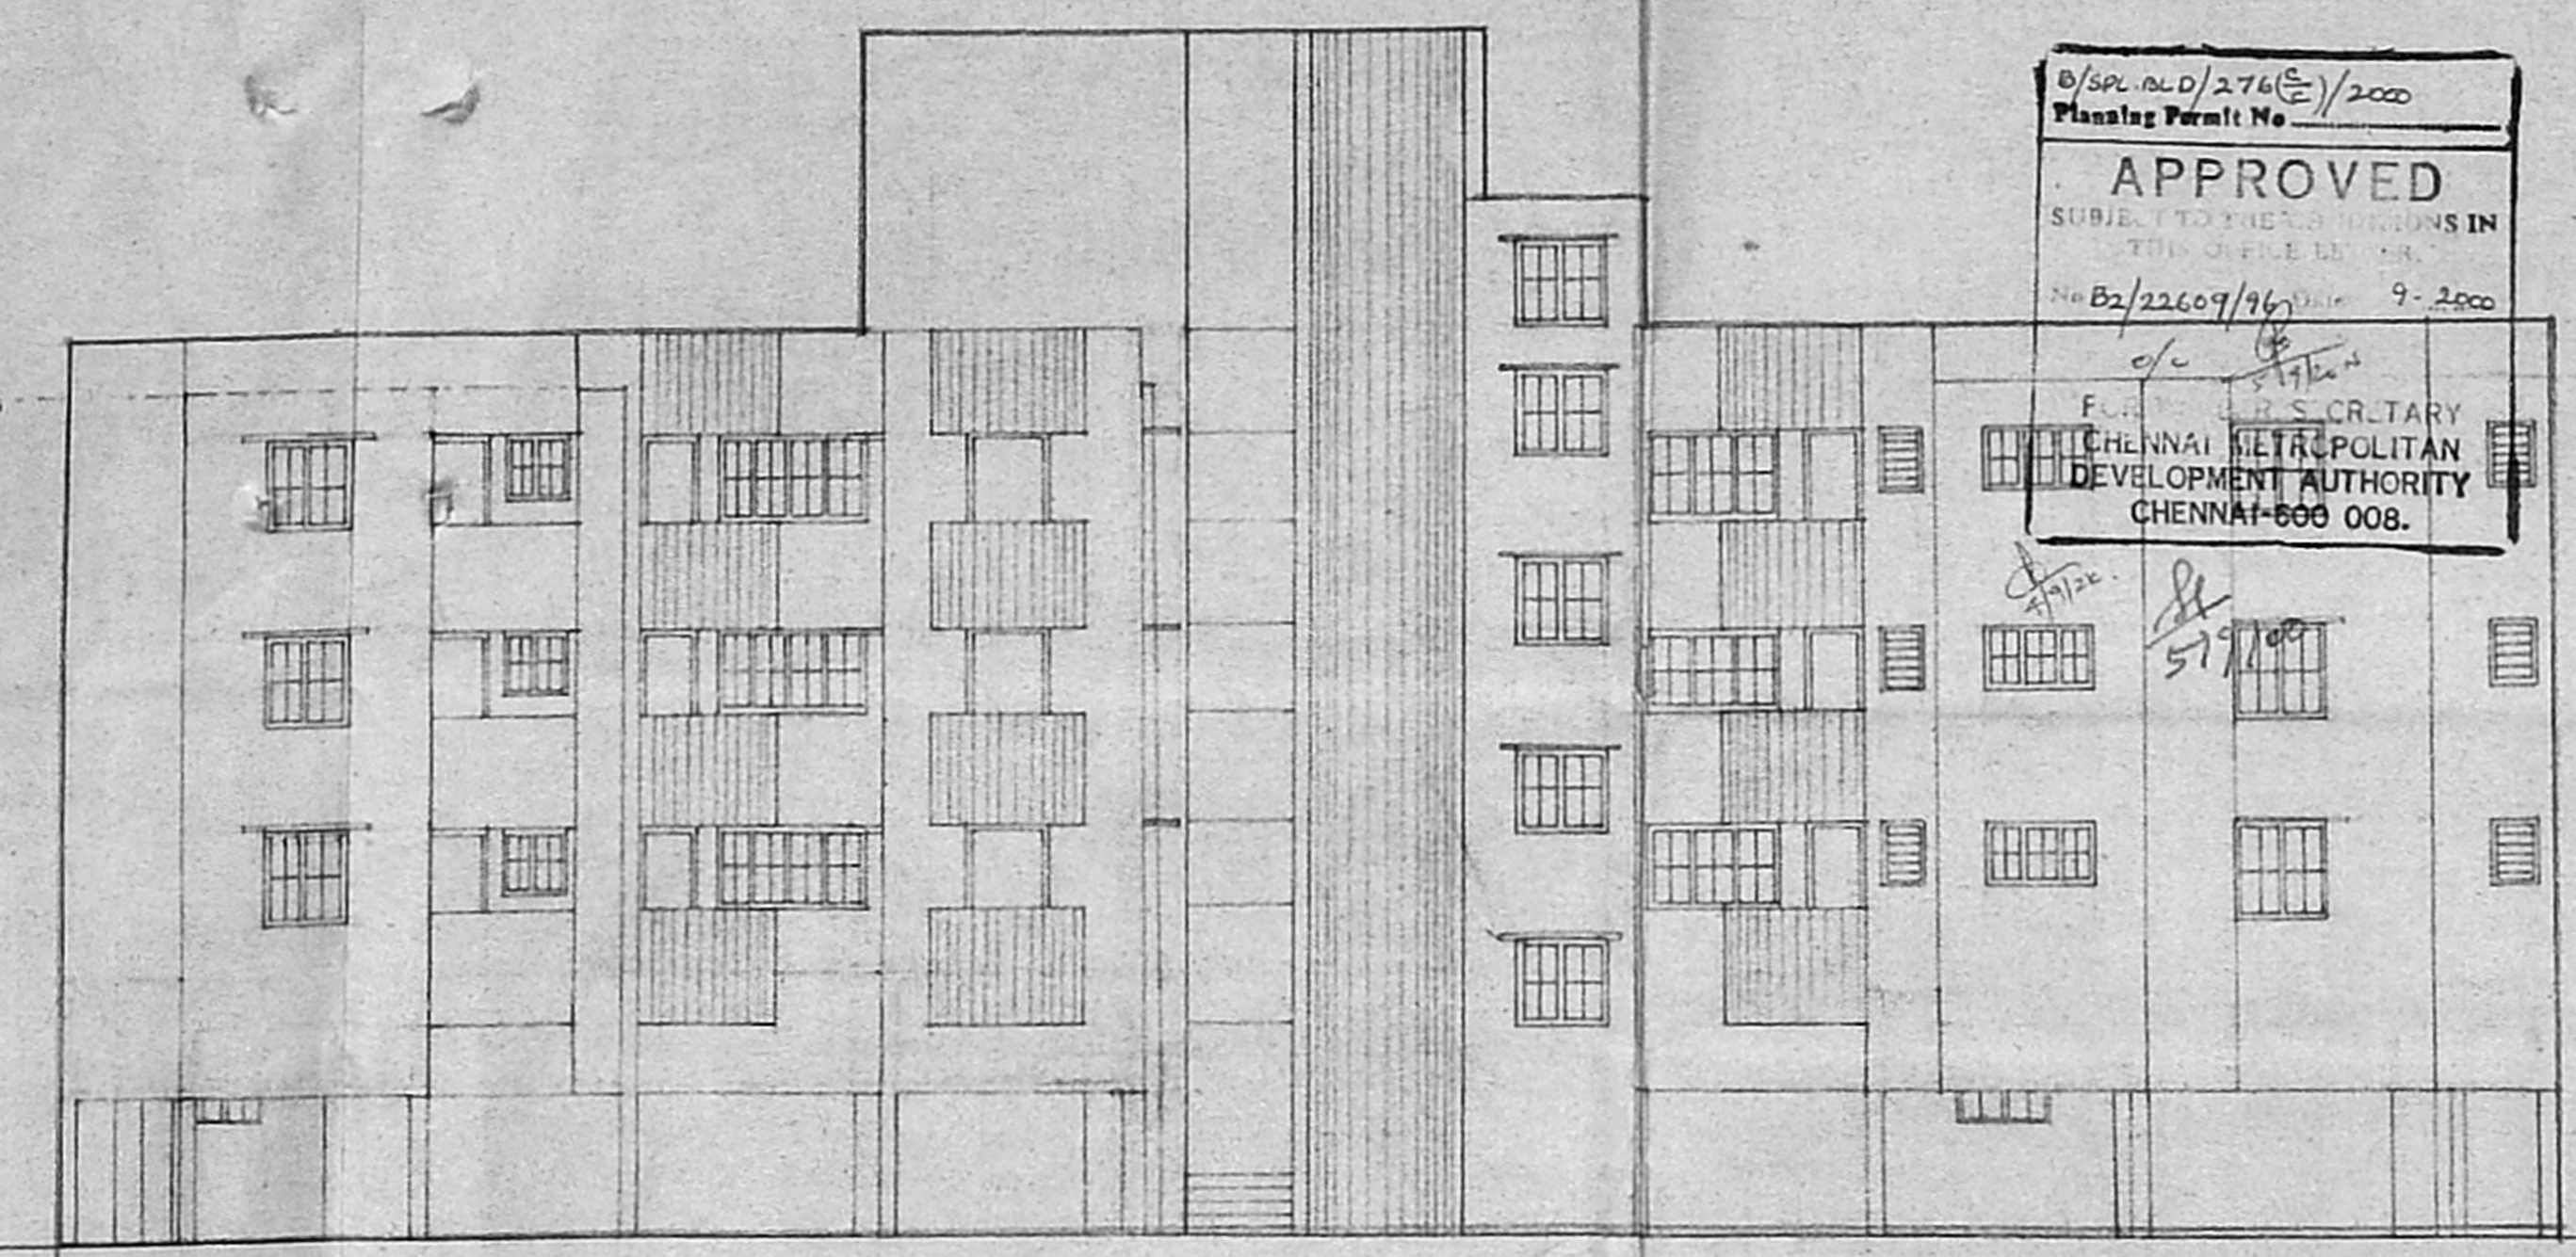


FRONT ELEVATION BLOCK-B

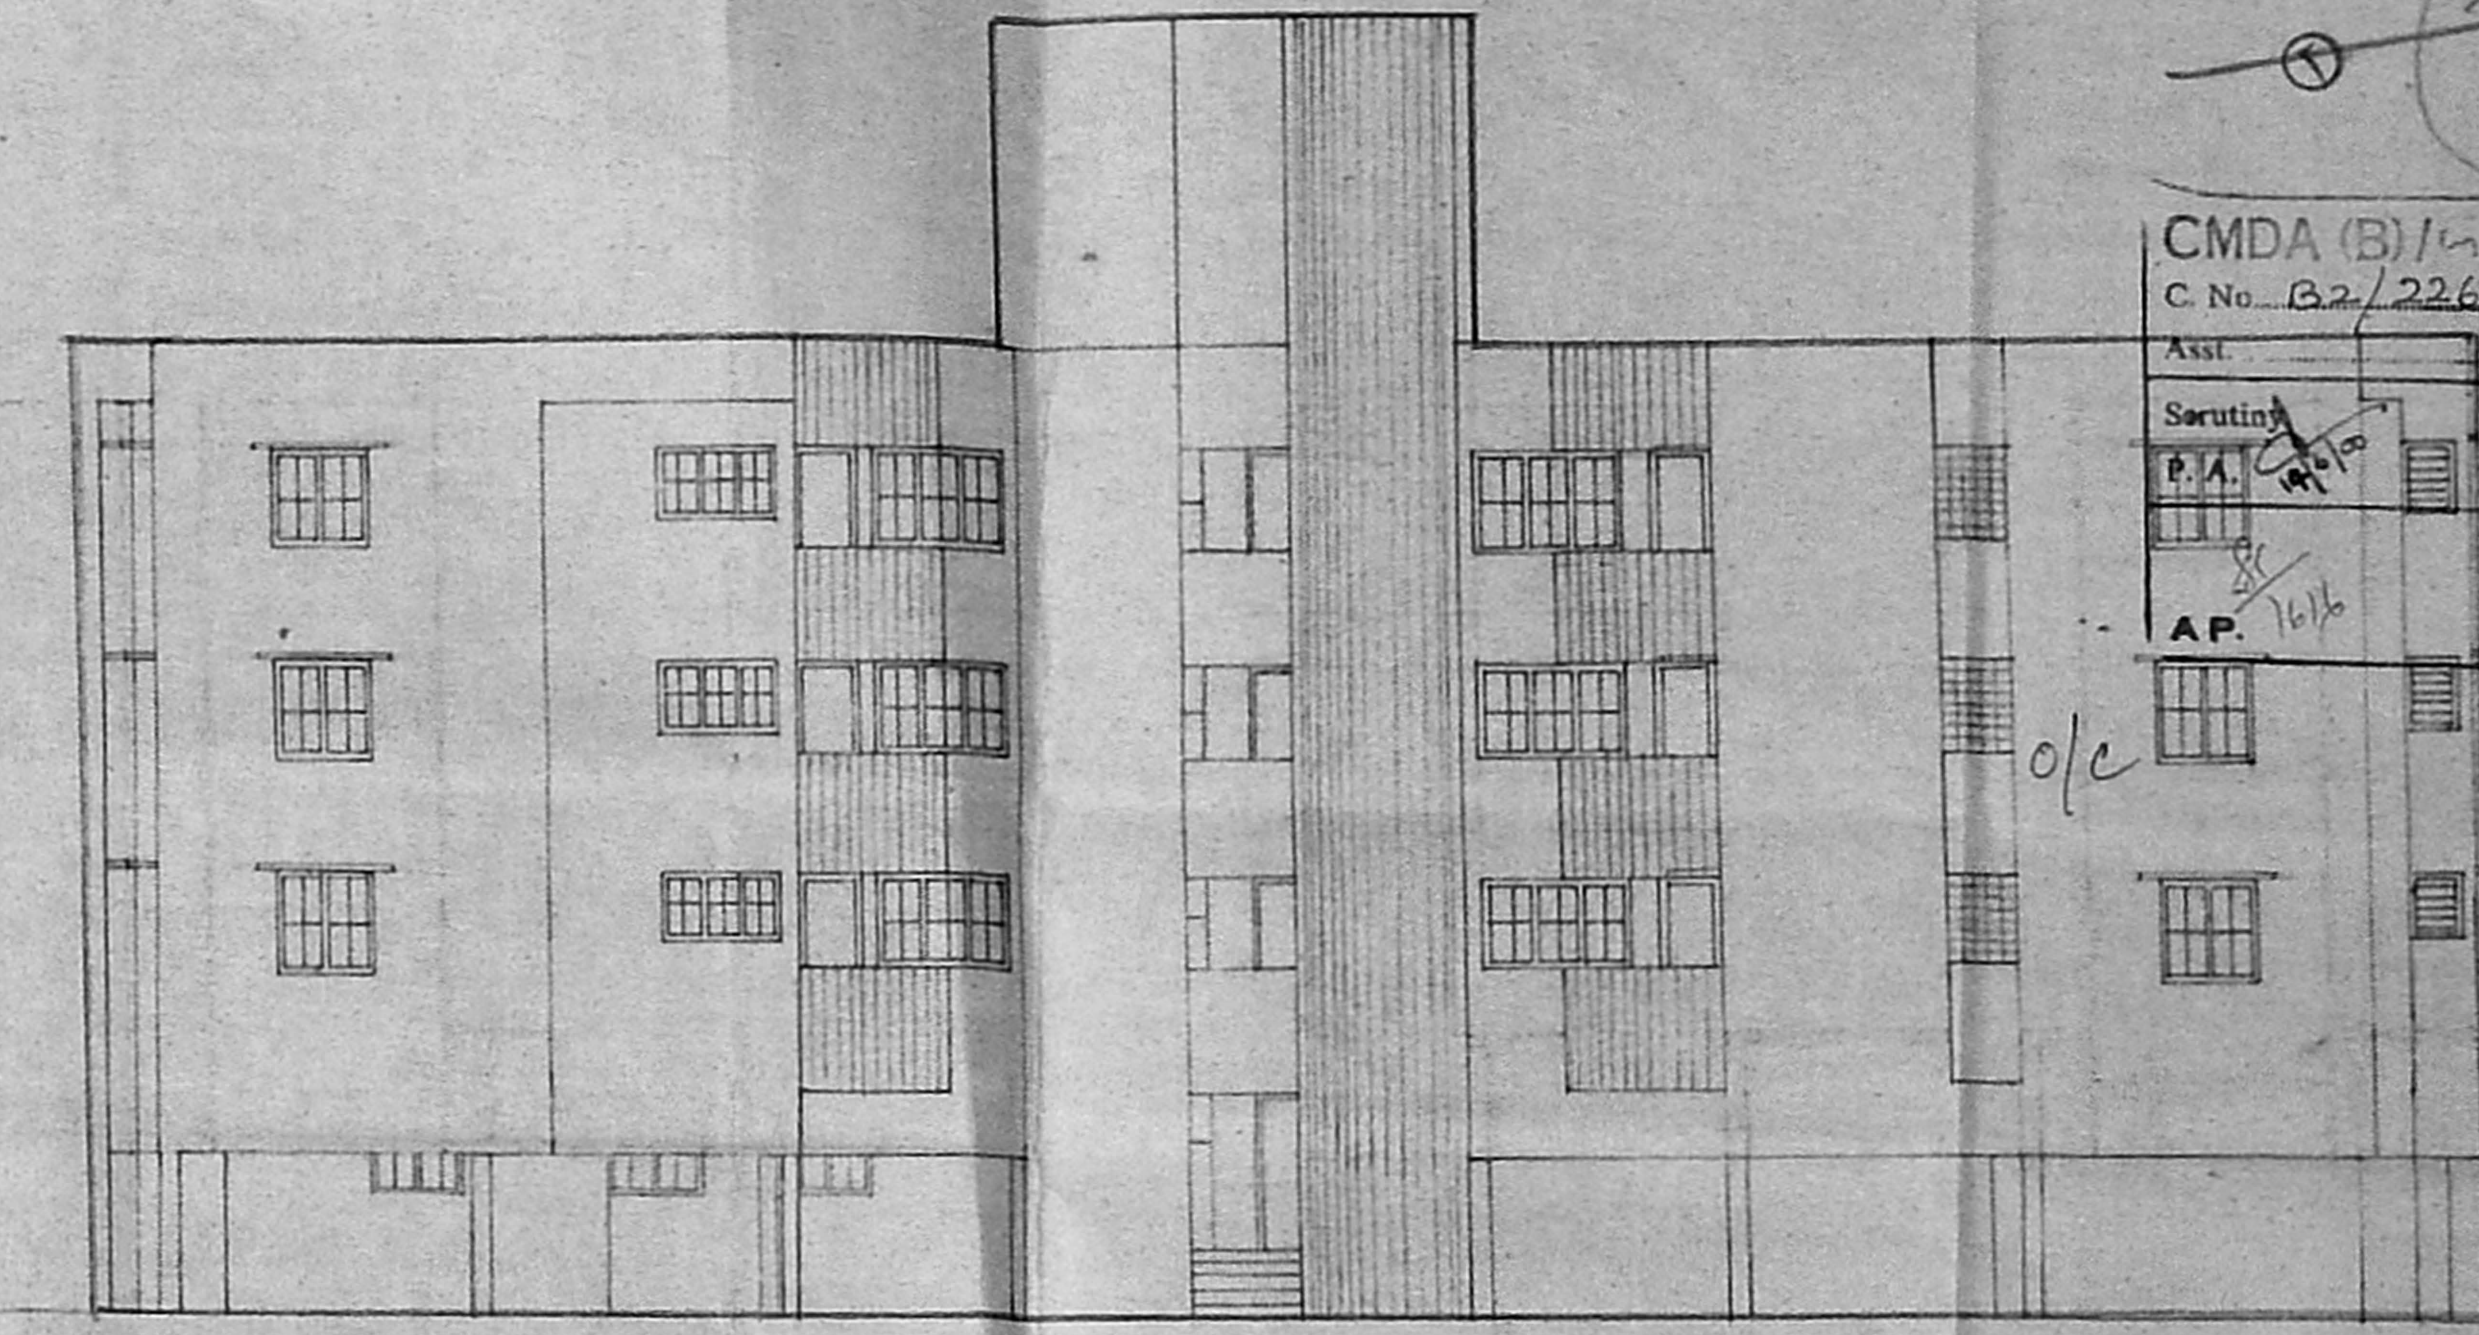


FRONT ELEVATION BLOCK-C

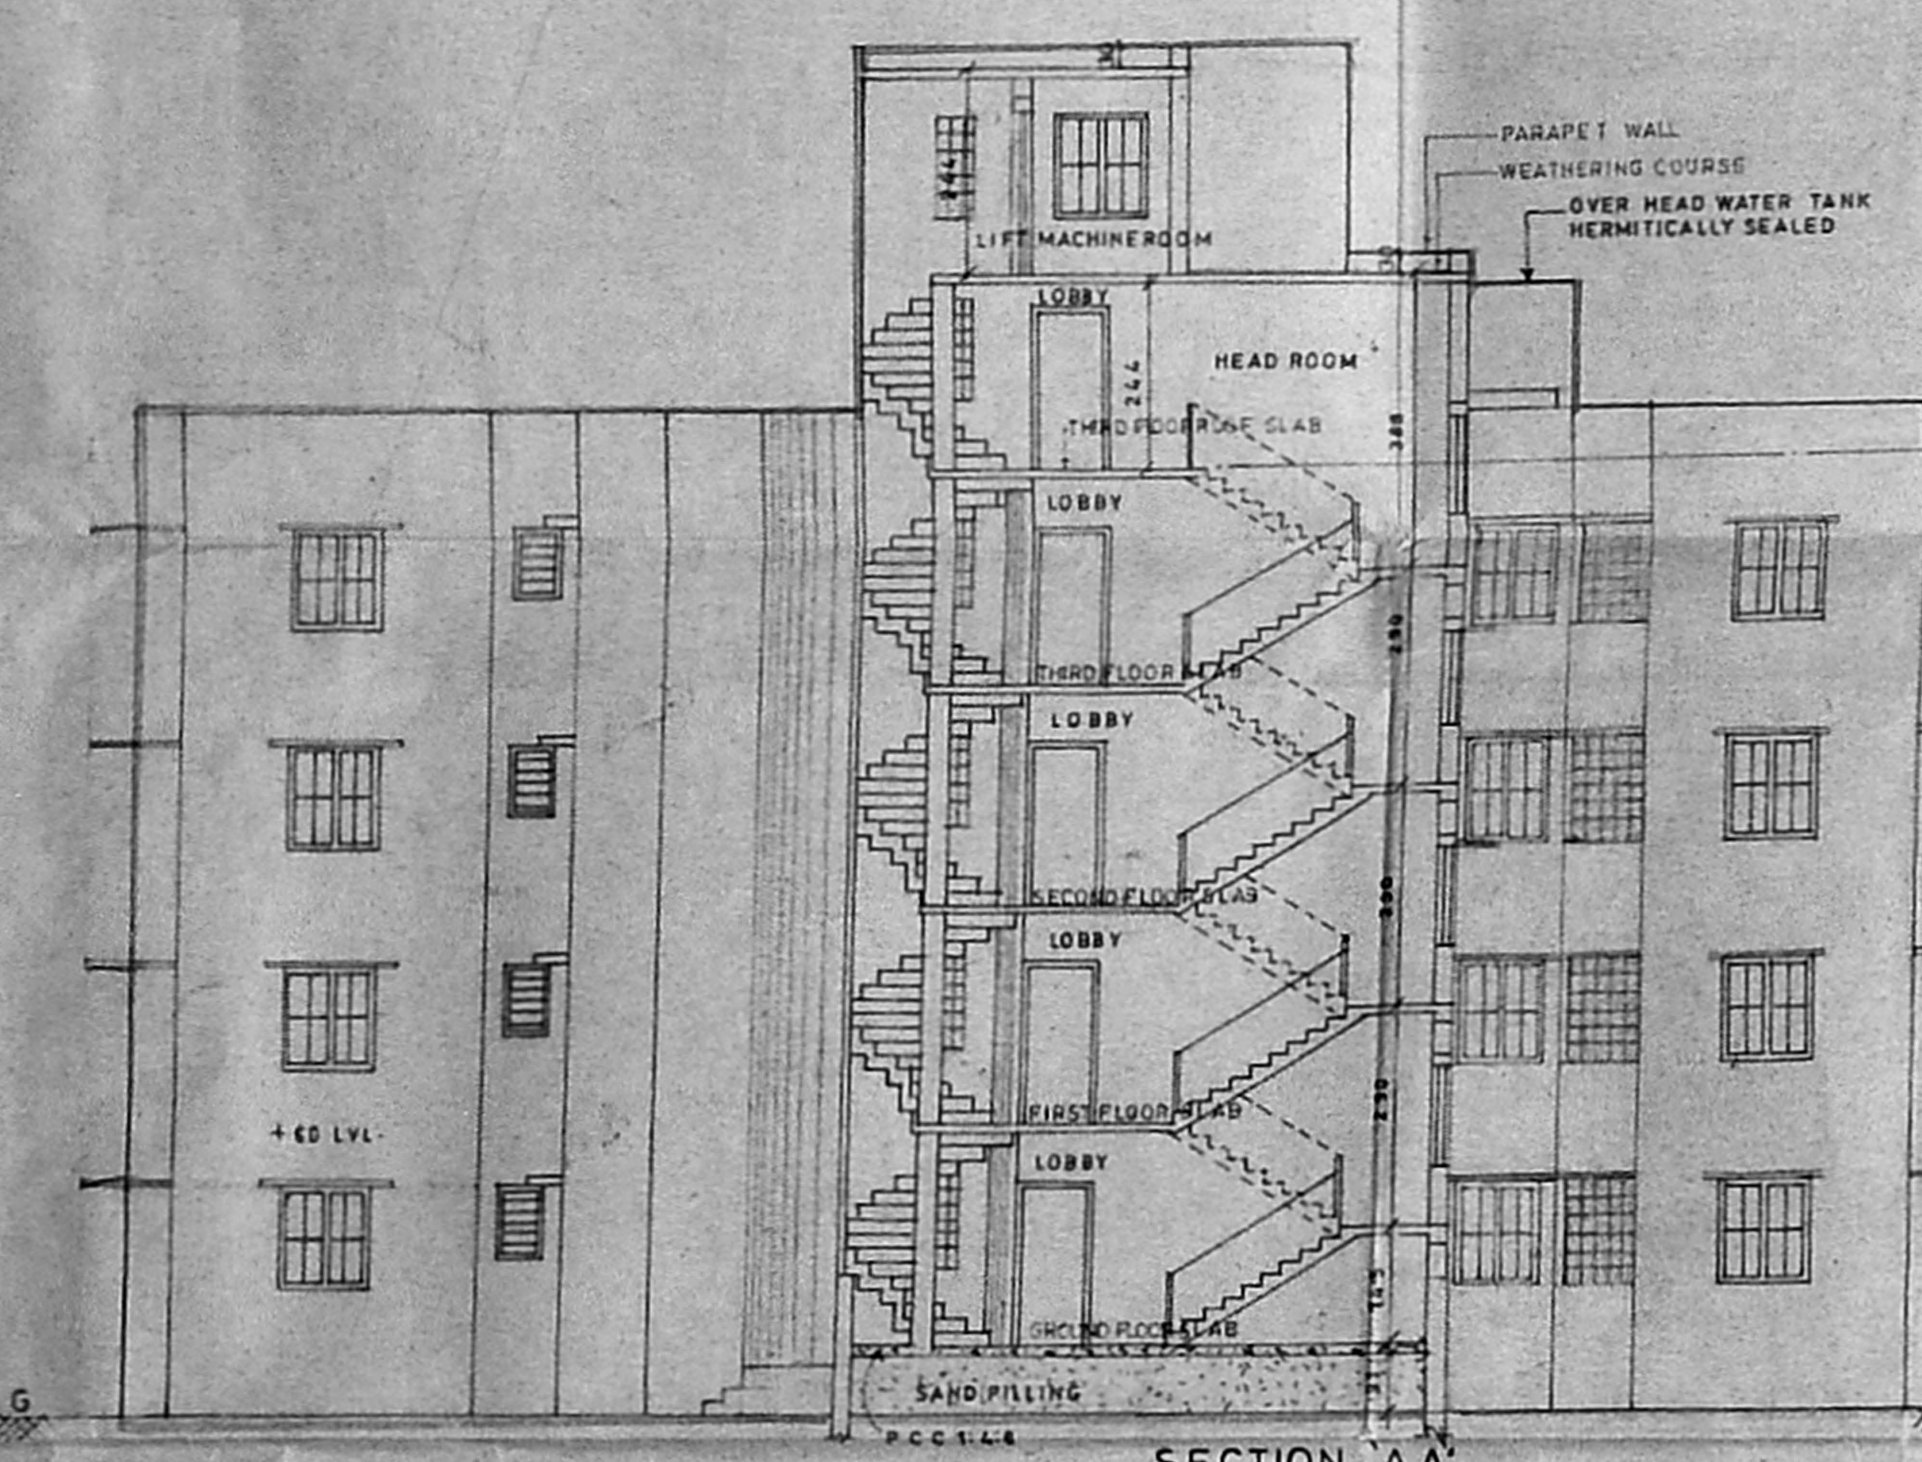


SECTION AA

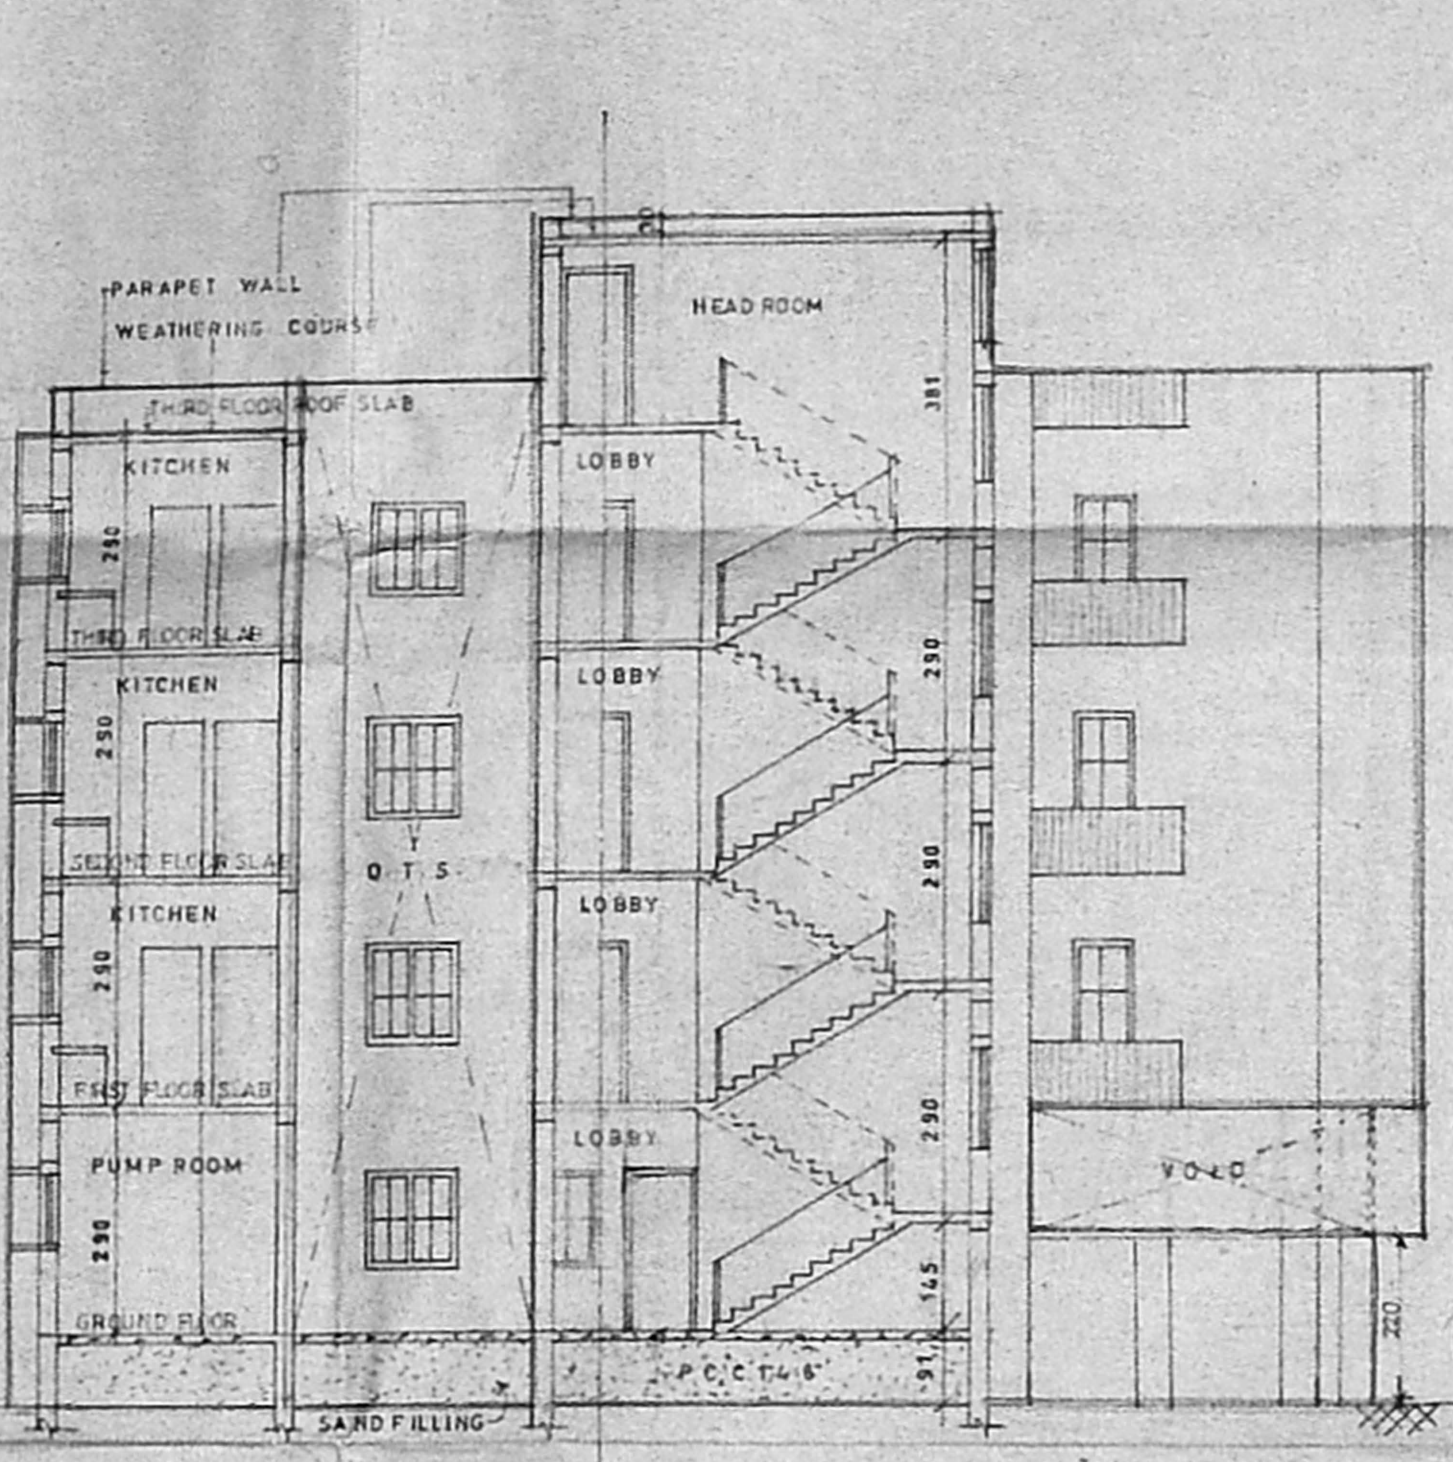

SECTION BB

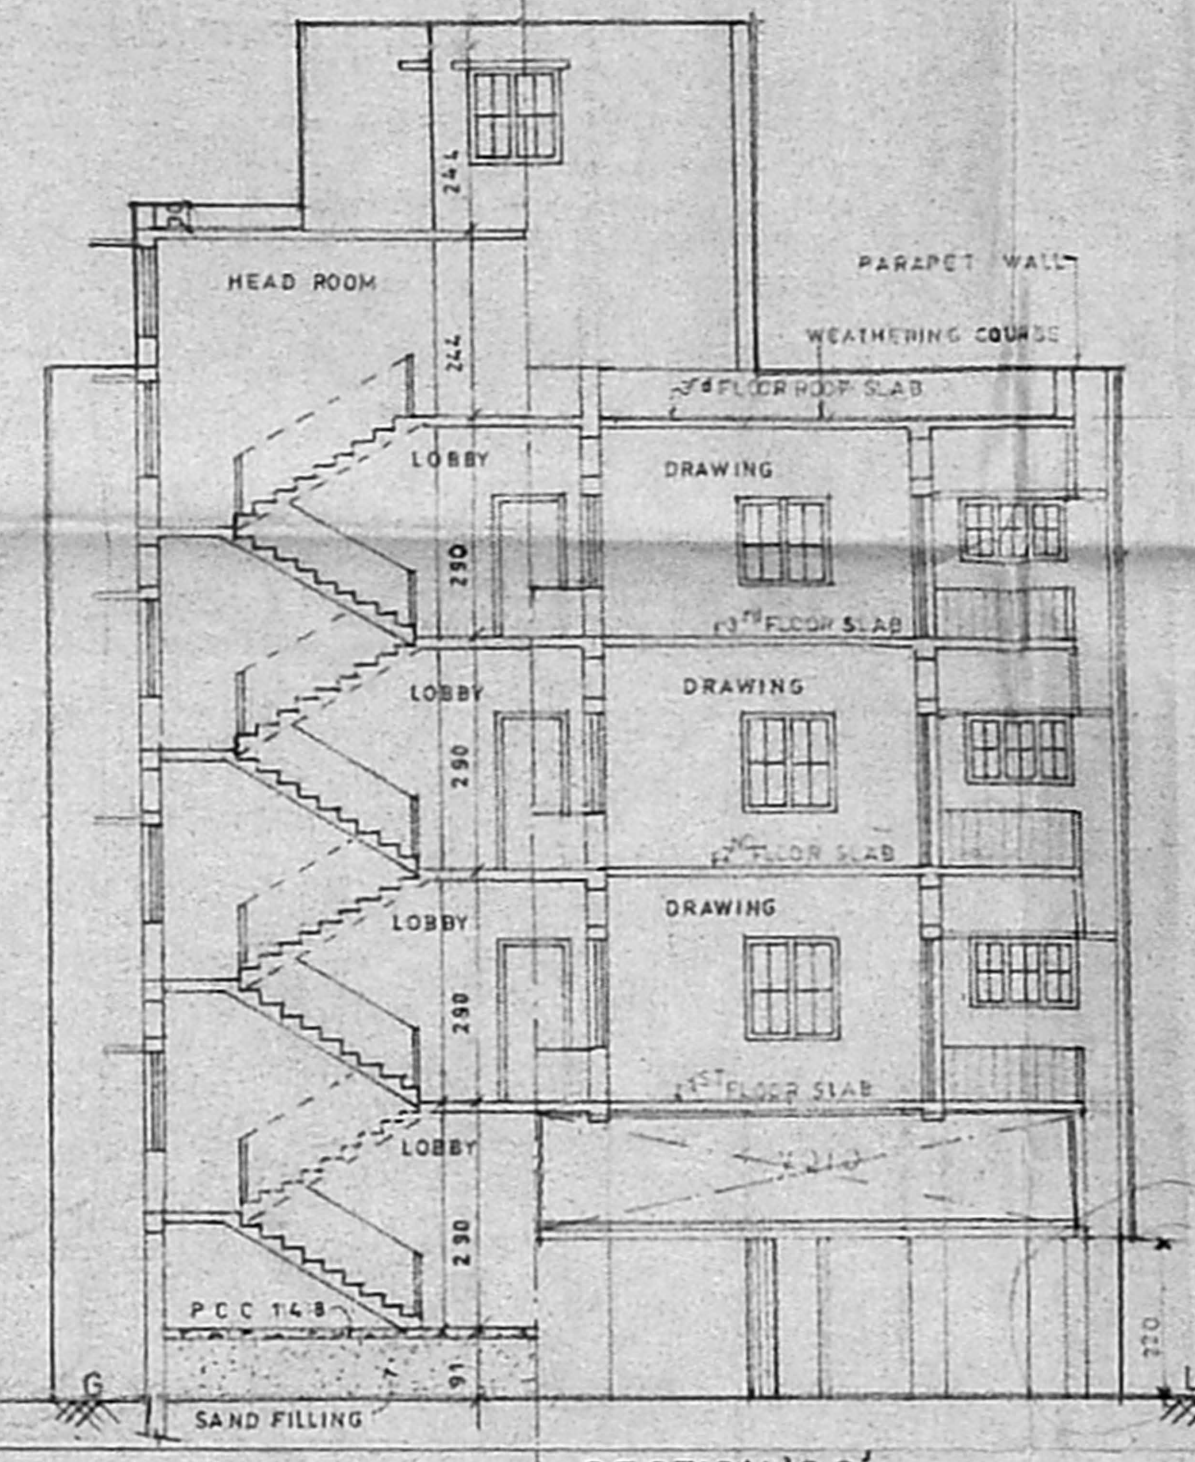


SECTION CC

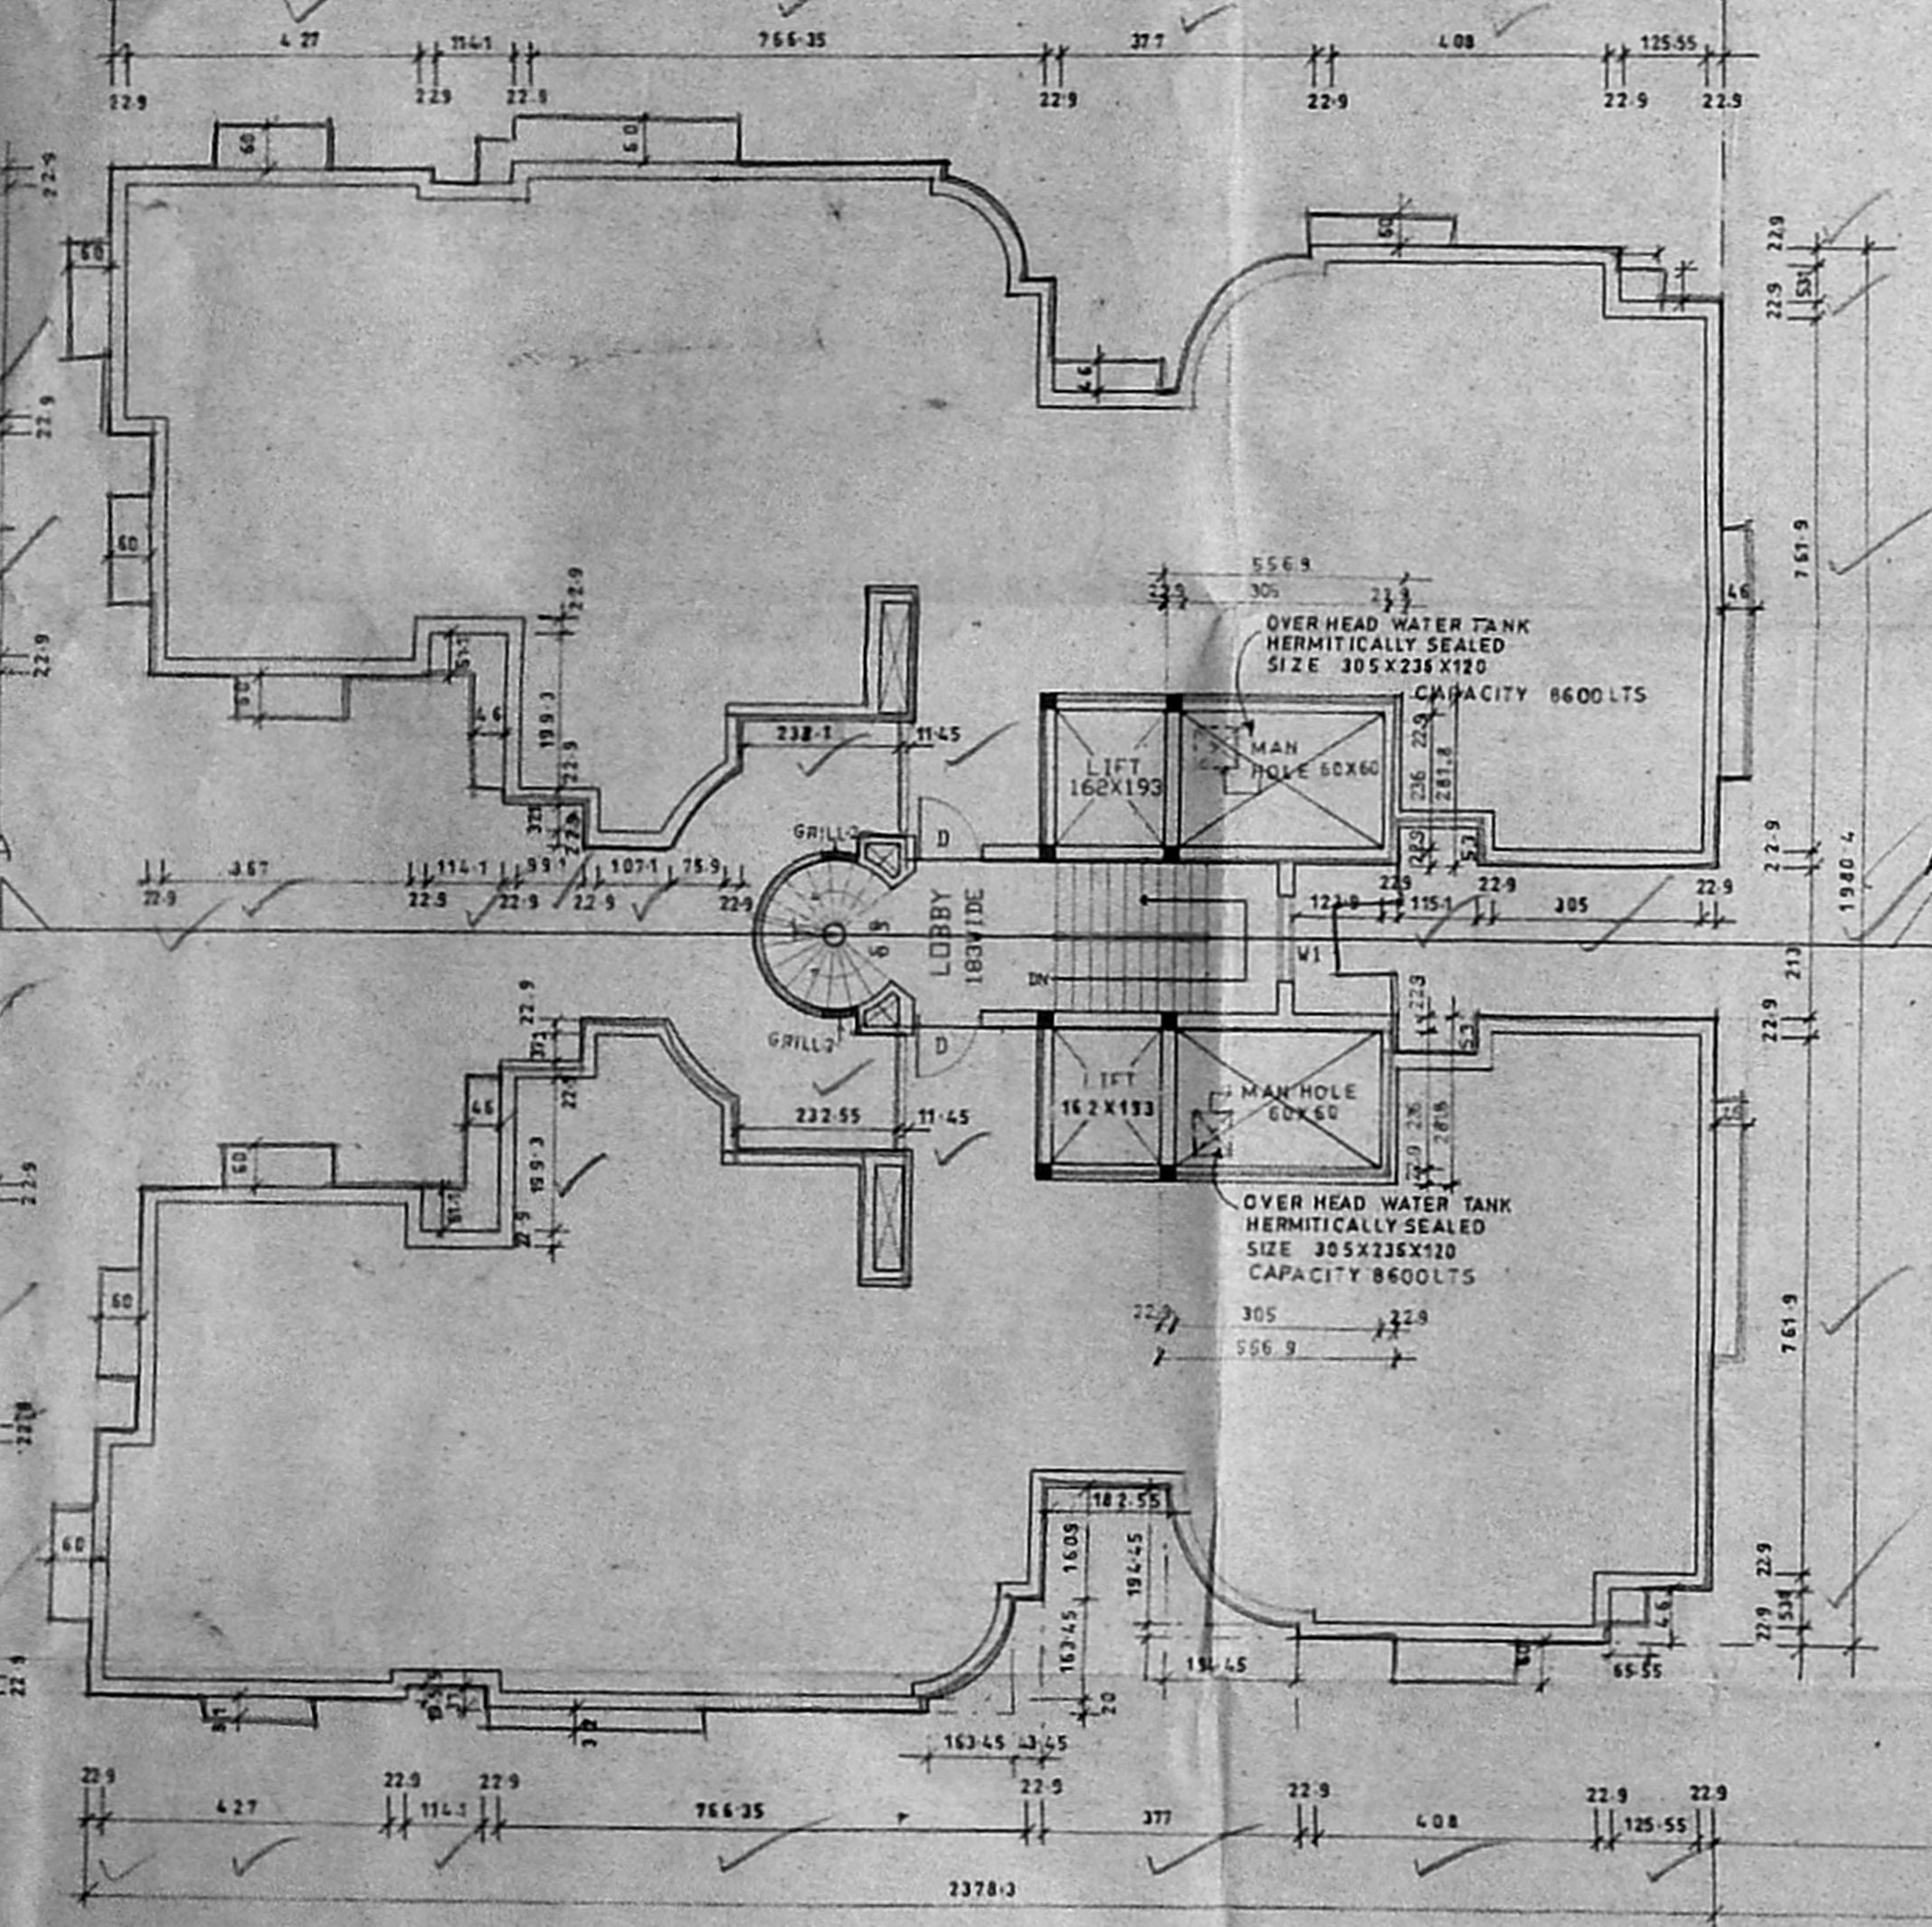


BLOCK-A

TERRACE FLOOR PLAN

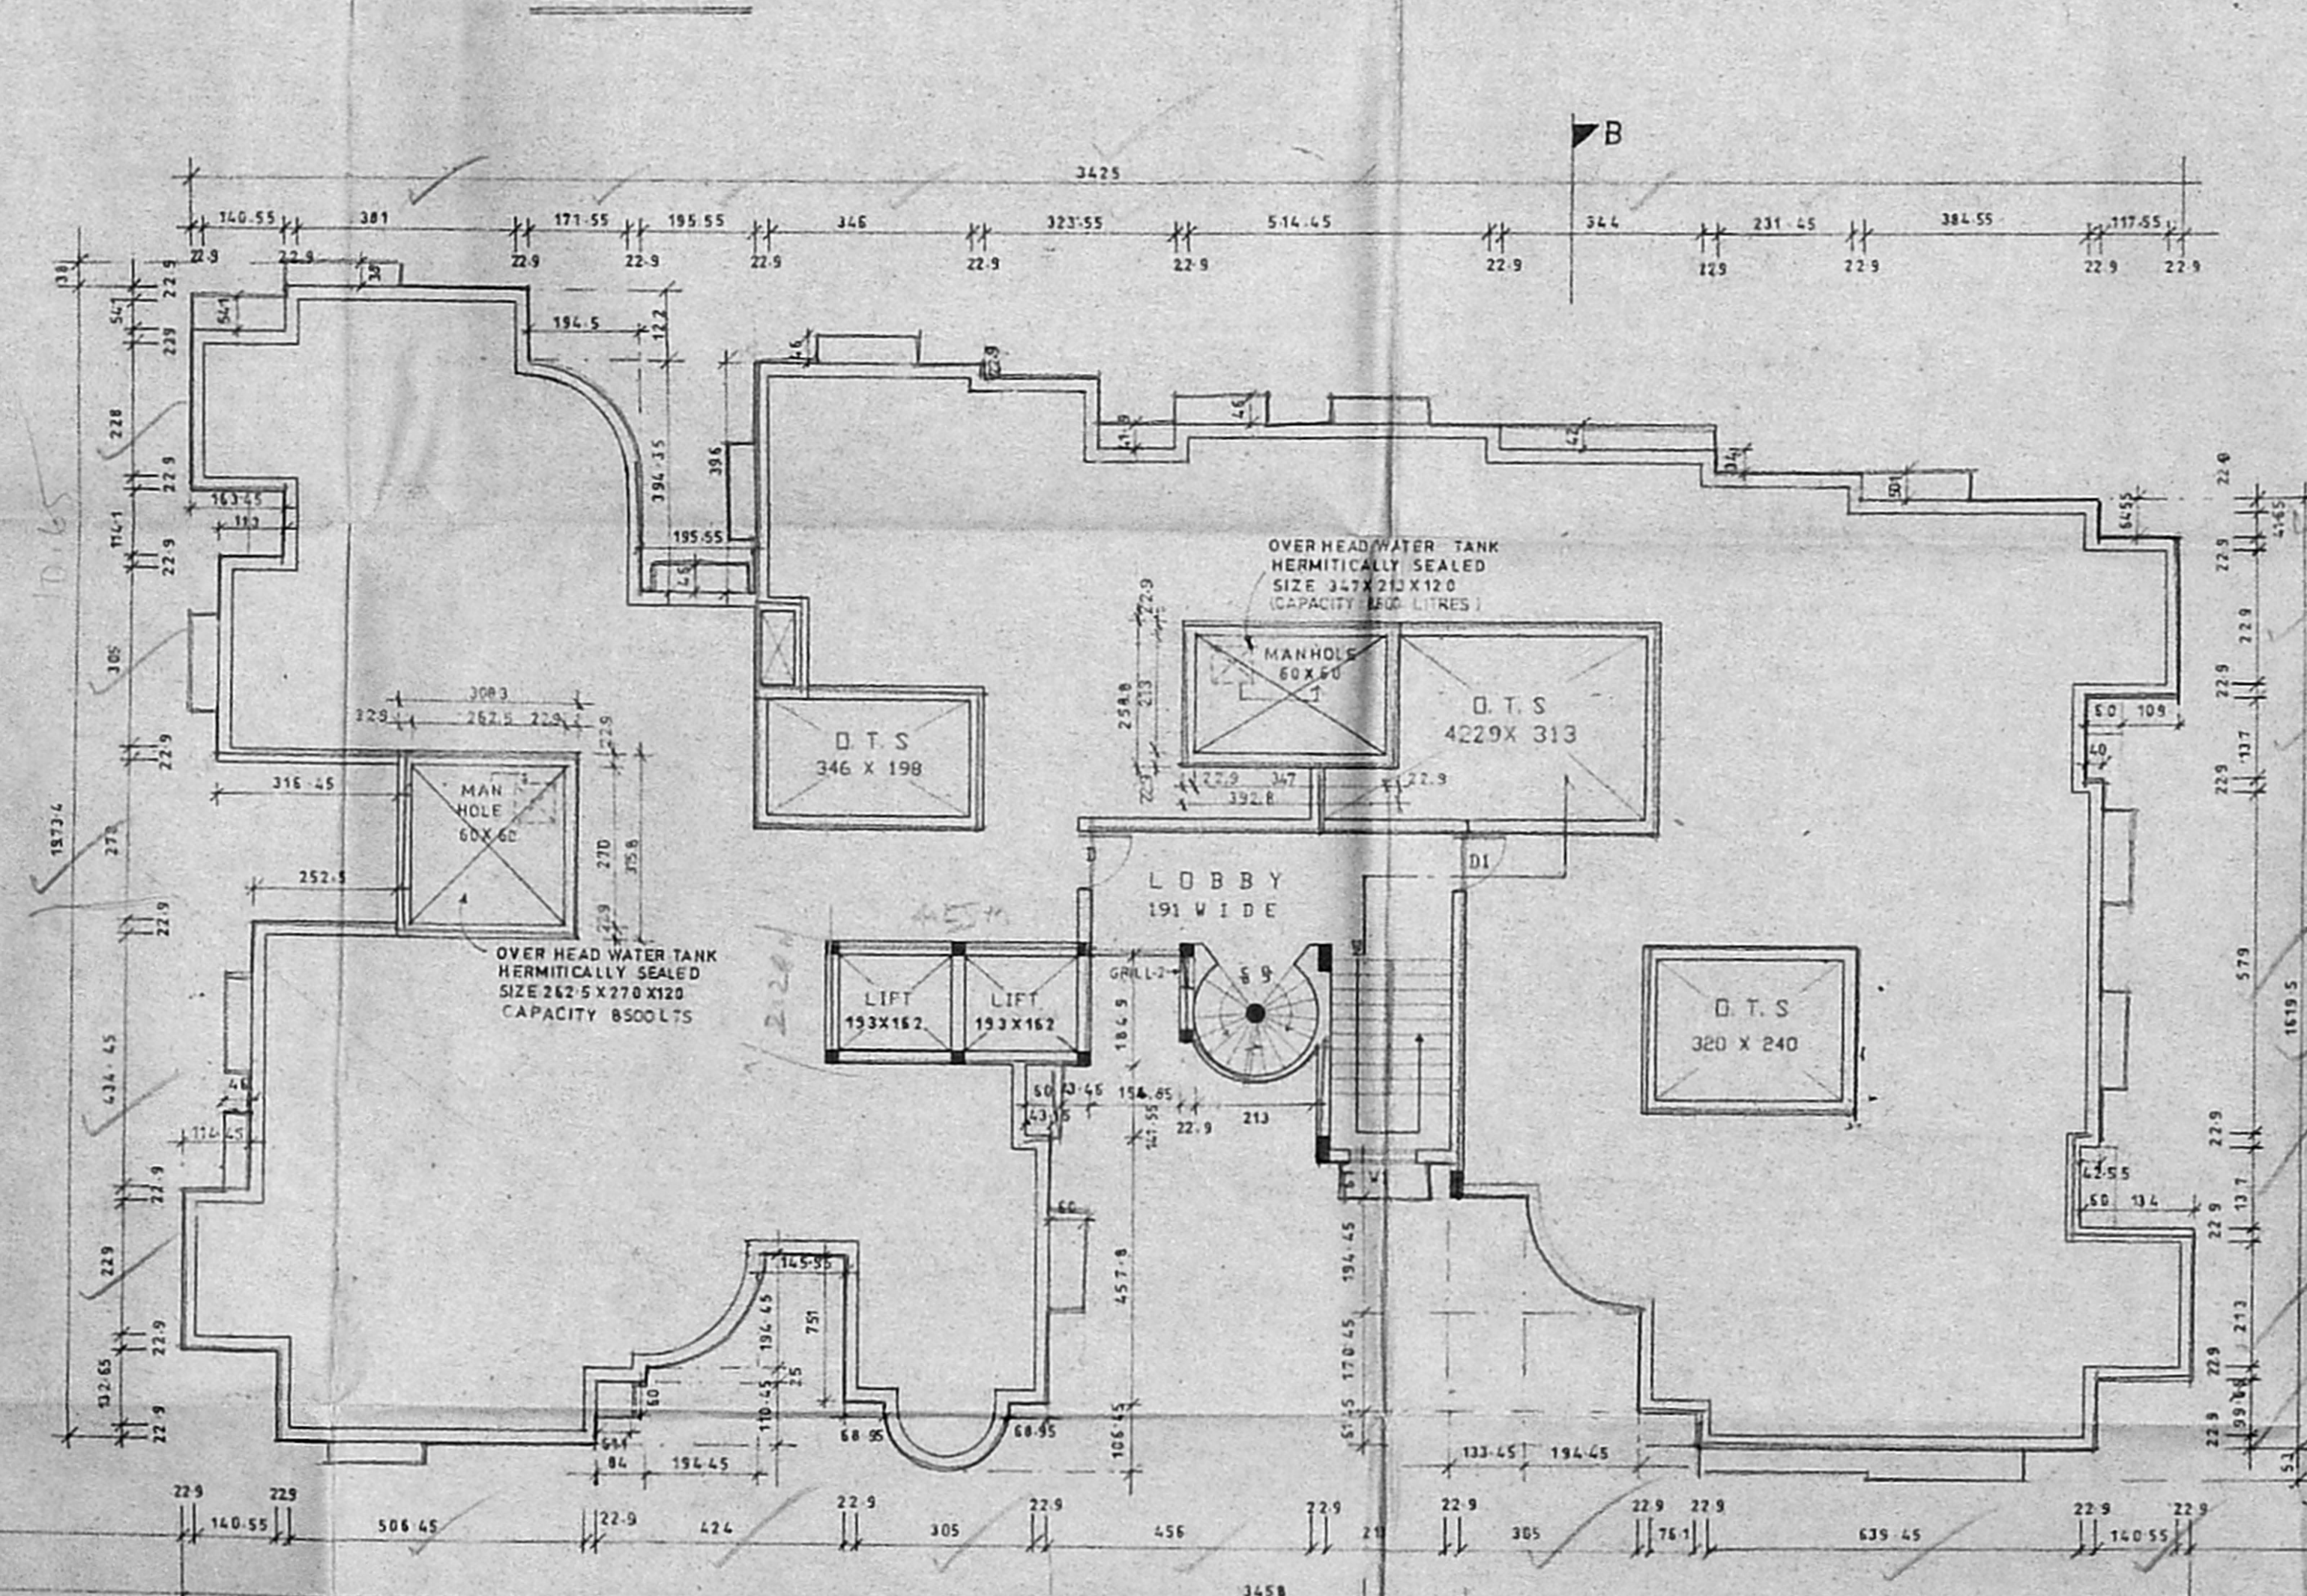

BLOCK-B

TERRACE FLOOR PLAN

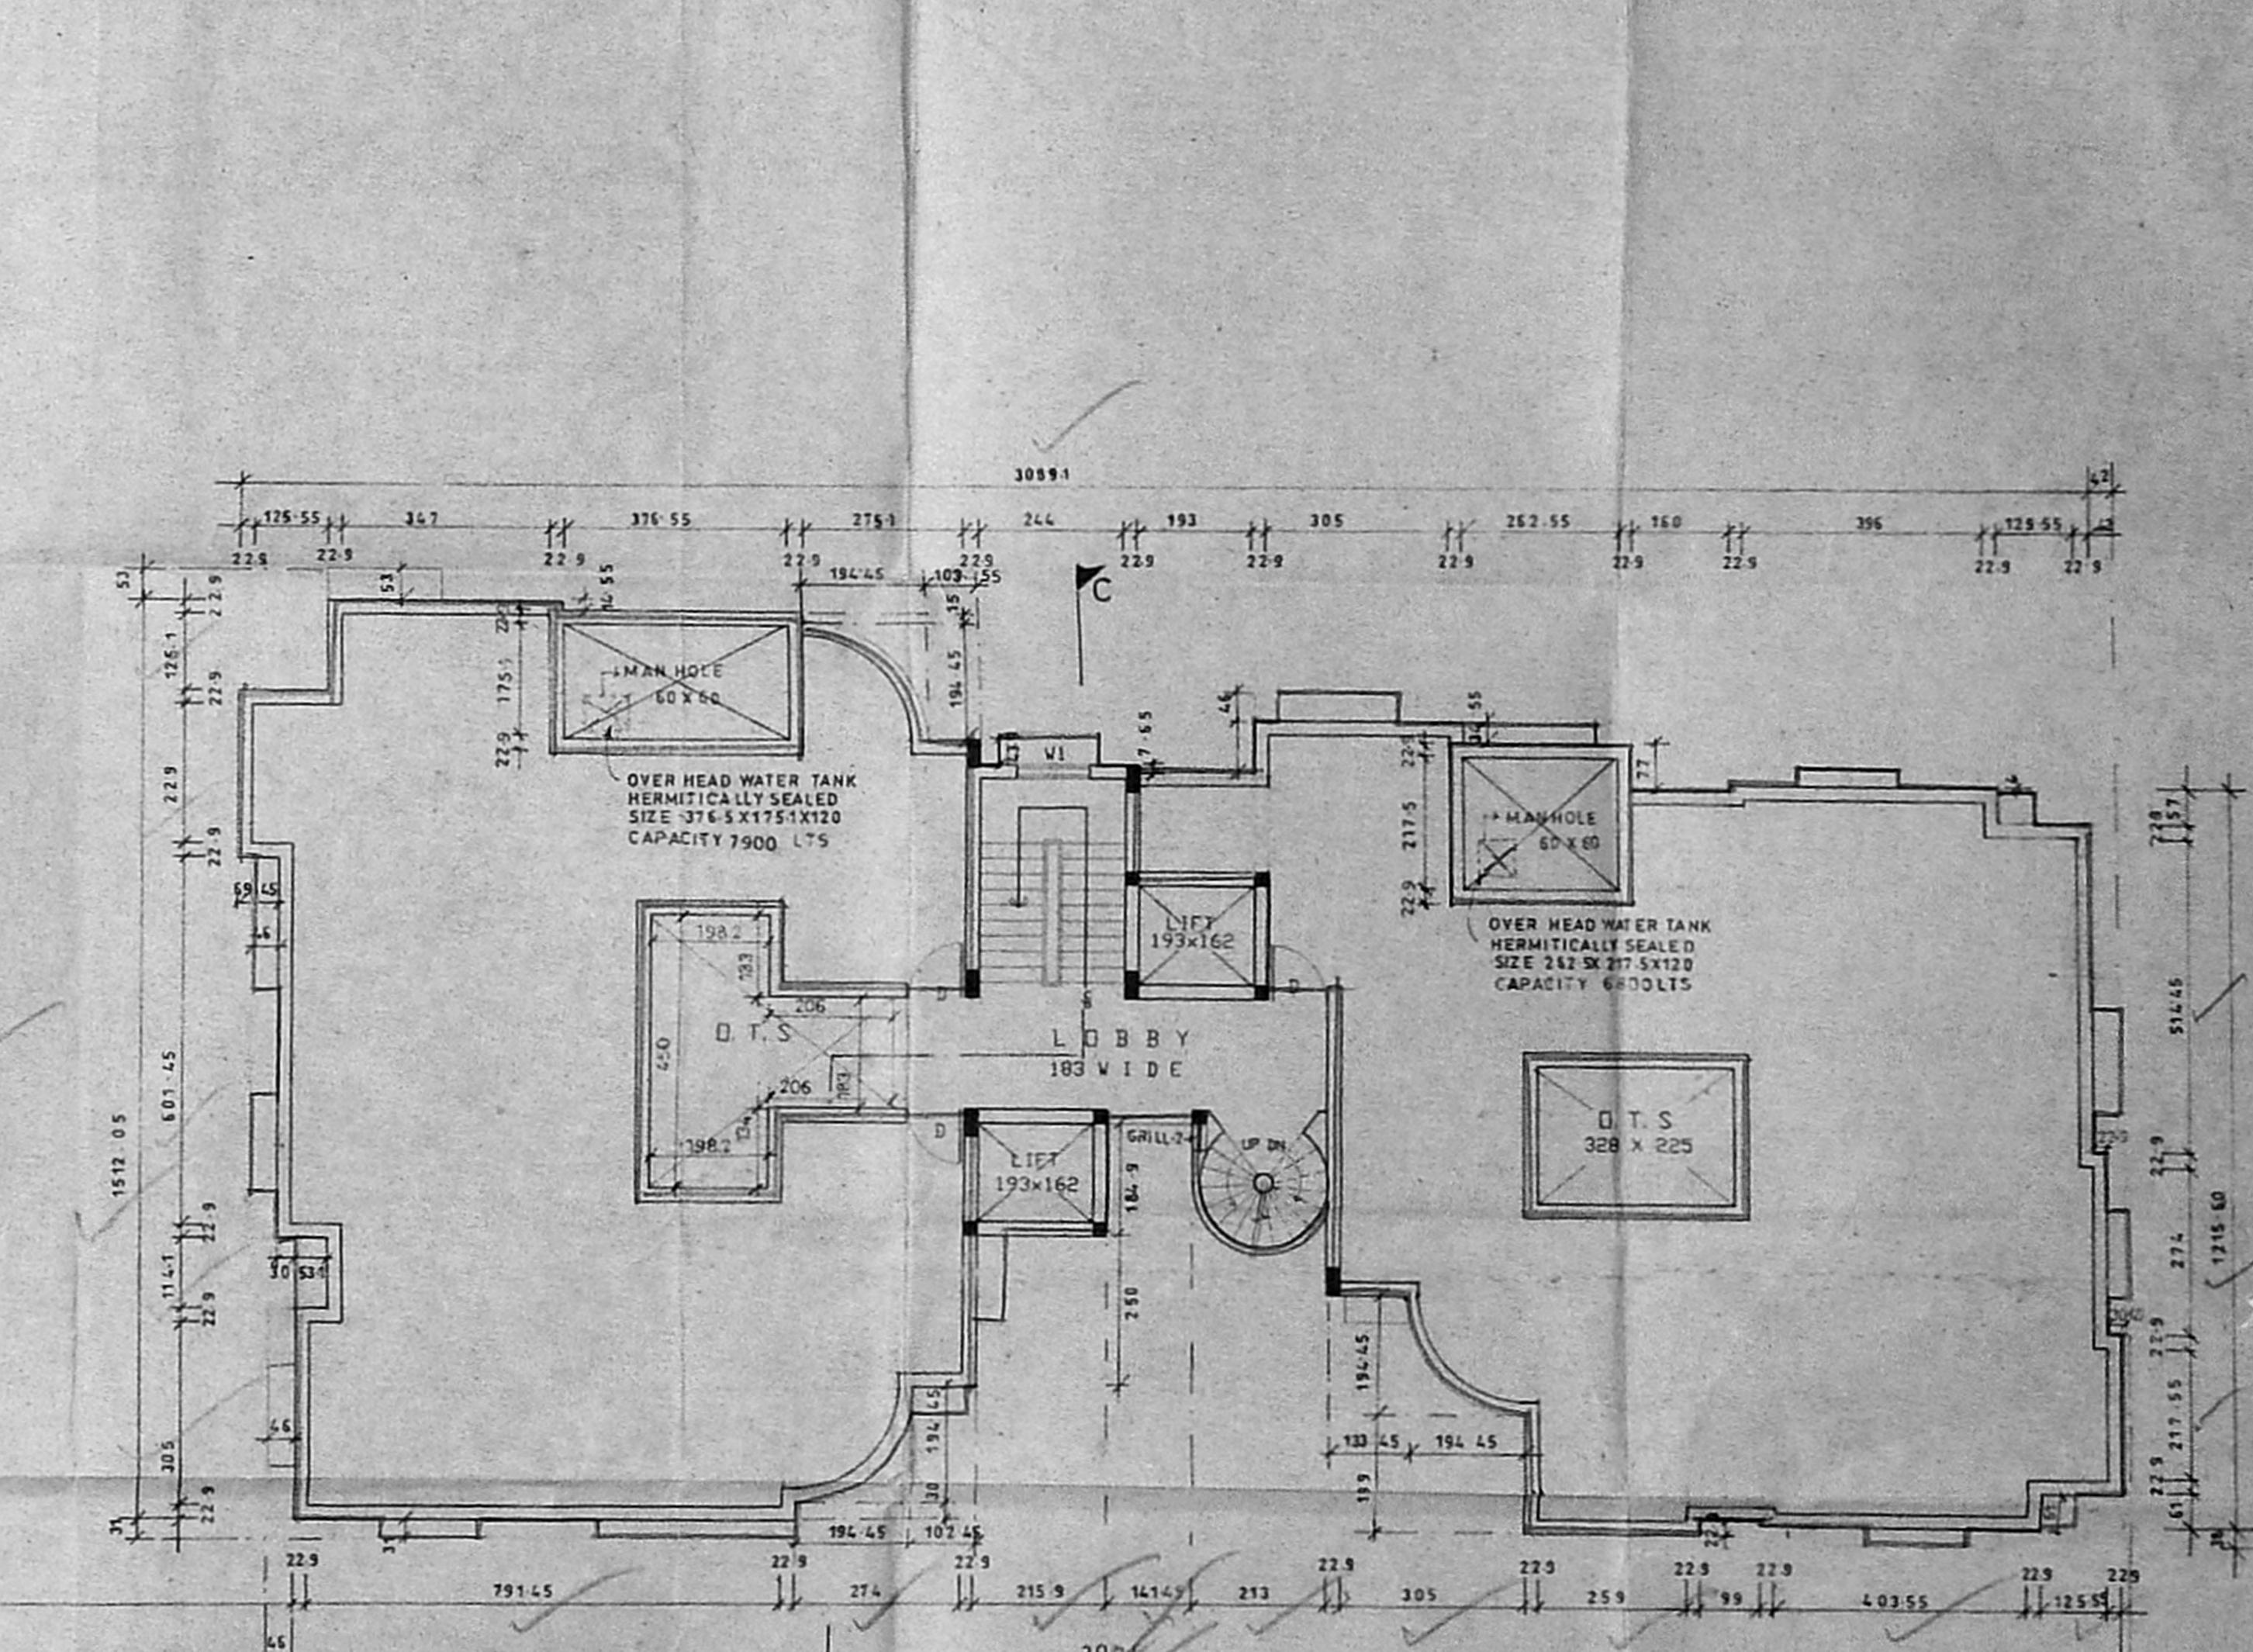

BLOCK-C

TERRACE FLOOR PLAN

SPECIFICATION

FOUNDATION IN RAFT FOUNDATION IN R.C.C.  
BRICK WORK IN CM 1:6, 23 CM THICK.  
PLASTERING IN CM 1:5, 12MM THICK.  
R.C.C. INTEL IN CC 1:2:4, 15 CM THICK.  
R.C.C. ROOF SLAB IN CC 1:2:4, 15 CM THICK.  
TEAK WOOD DOORS AND WINDOWS TO BE PROVIDED.  
FLOORING IN CC 1:4:8, 13 CM THICK.  
FLOOR FINISHING IN CM 1:2.  
W.C. IN BRICK JELLY LIME CONCRETE IN CC. 1:5,  
75 CM THICK.

COLOUR INDEX

- PROPOSED BUILDING
- SITE BOUNDARY
- R O A D
- SEWERAGE LINE

PLAN SHOWING THE PROPOSED  
RESIDENTIAL FLATS AT NO.55  
ARCOT ROAD, CHENNAI 600 093  
OLD S.NO. 116/1  
NEW S.NO. 175  
SALIGRAMAM VILLAGE.

SIGNATURE OF OWNER  
DATE 15.12.99  
SCALE 1:100  
DRAWN GKUMARAGURU  
ALL DIMENSION ARE IN CENTIMETRES.

SIGNATURE OF ARCHITECT  
ALL COPIES OF THE DRAWINGS RESERVED BY  
ARCHITECTURE INCORPORATED

ARCHITECTURE INCORPORATED  
VISHWANATH BHASKER & IYER  
49, SARANGA APARTMENTS  
NO.6, GOPALAKRISHNA ROAD, T.NAGAR,  
CHENNAI 60 00 17, PH. 9282953

K SELVAM R.E. AMIE C.Eng. (I) A.L.S.  
Consulting Civil Engineer  
Approved Military Engineer Surveyors  
Approved Surveyors  
Class II Lic. No. 319/2000