

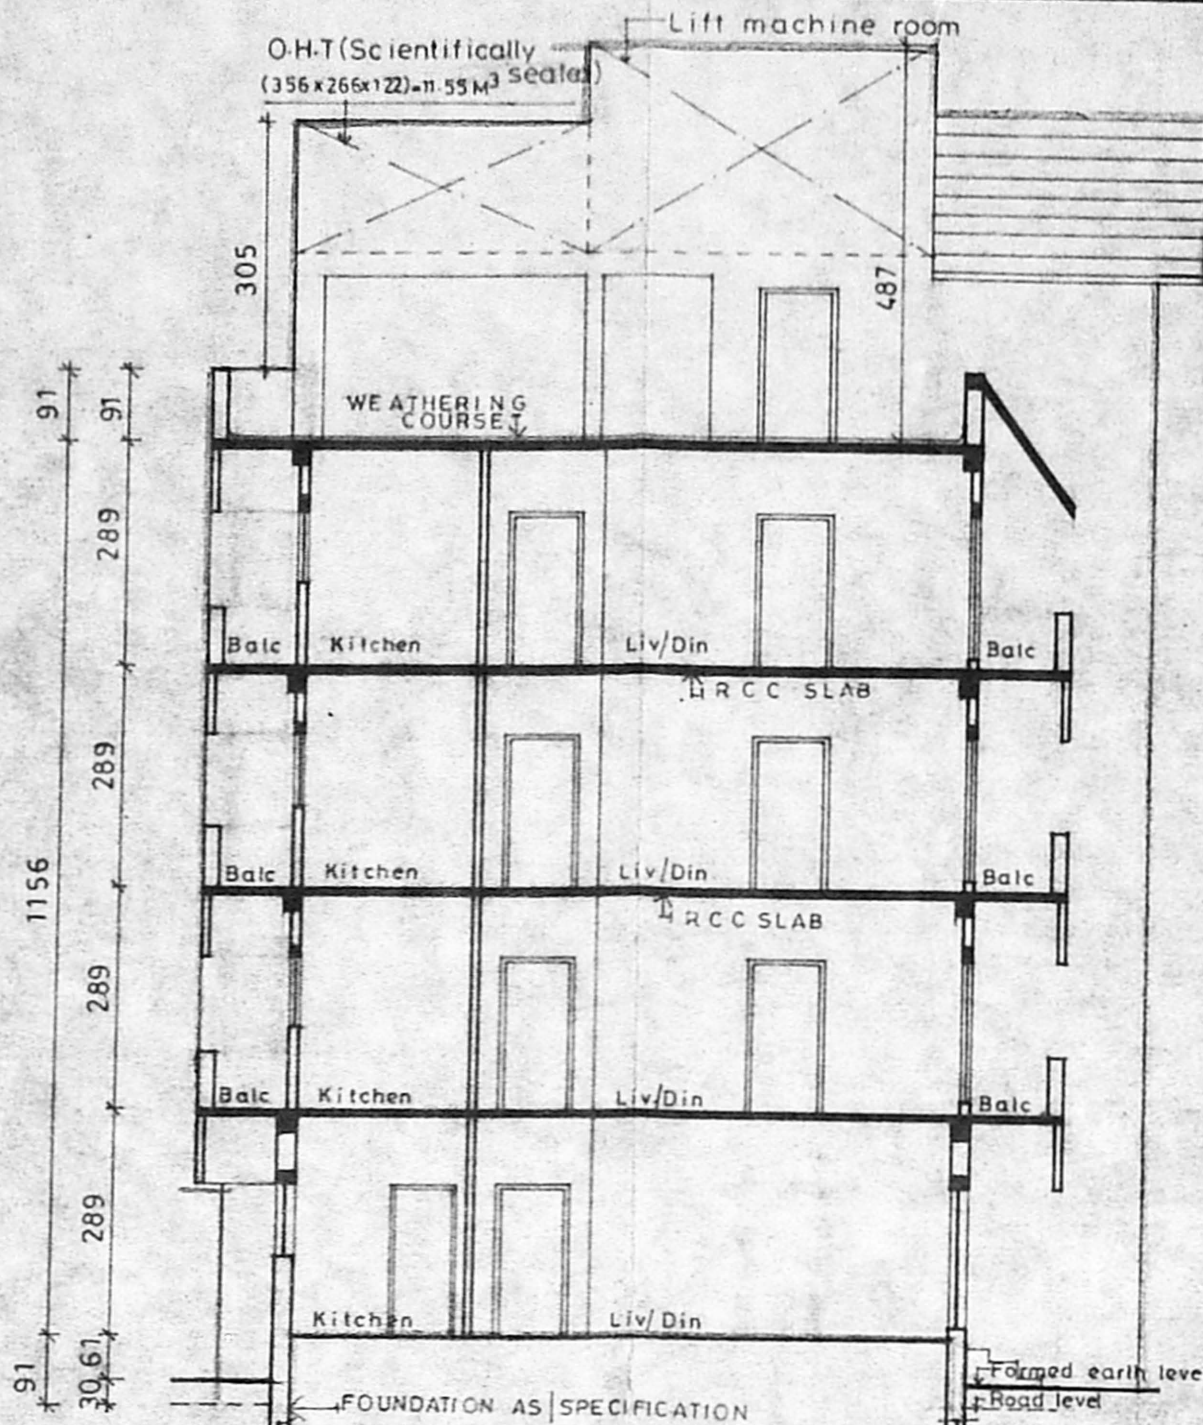



NORTH SIDE ELEVATION

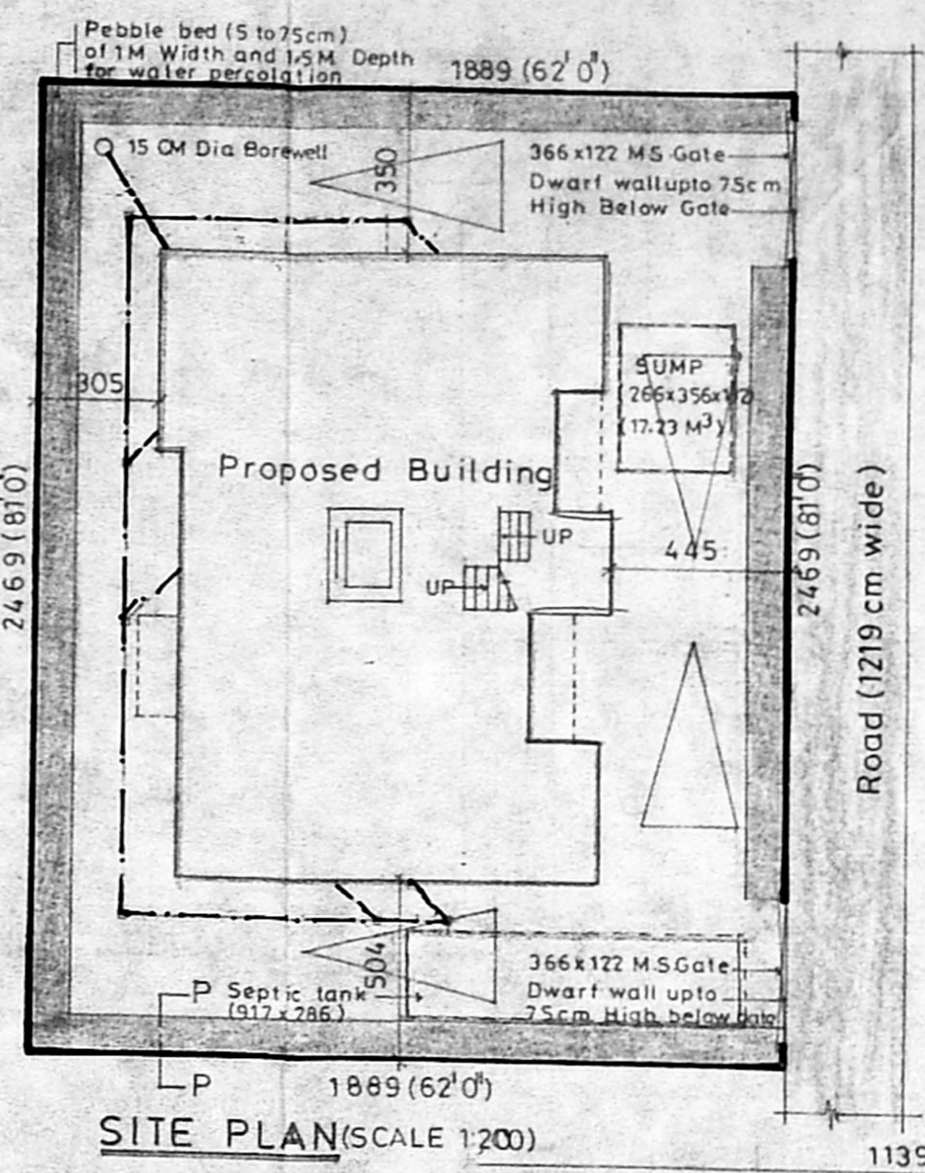


SECTION AA

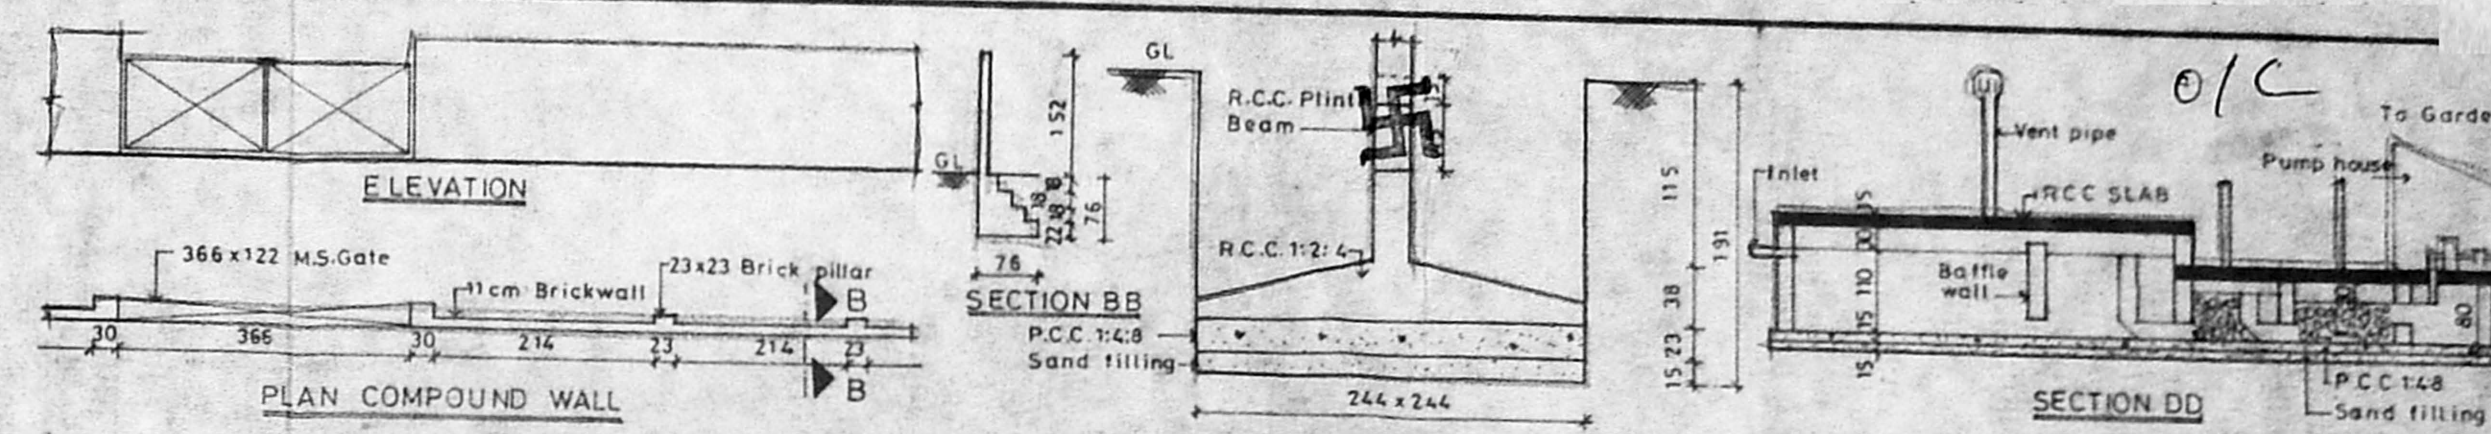

SITE PLAN (SCALE 1:200)

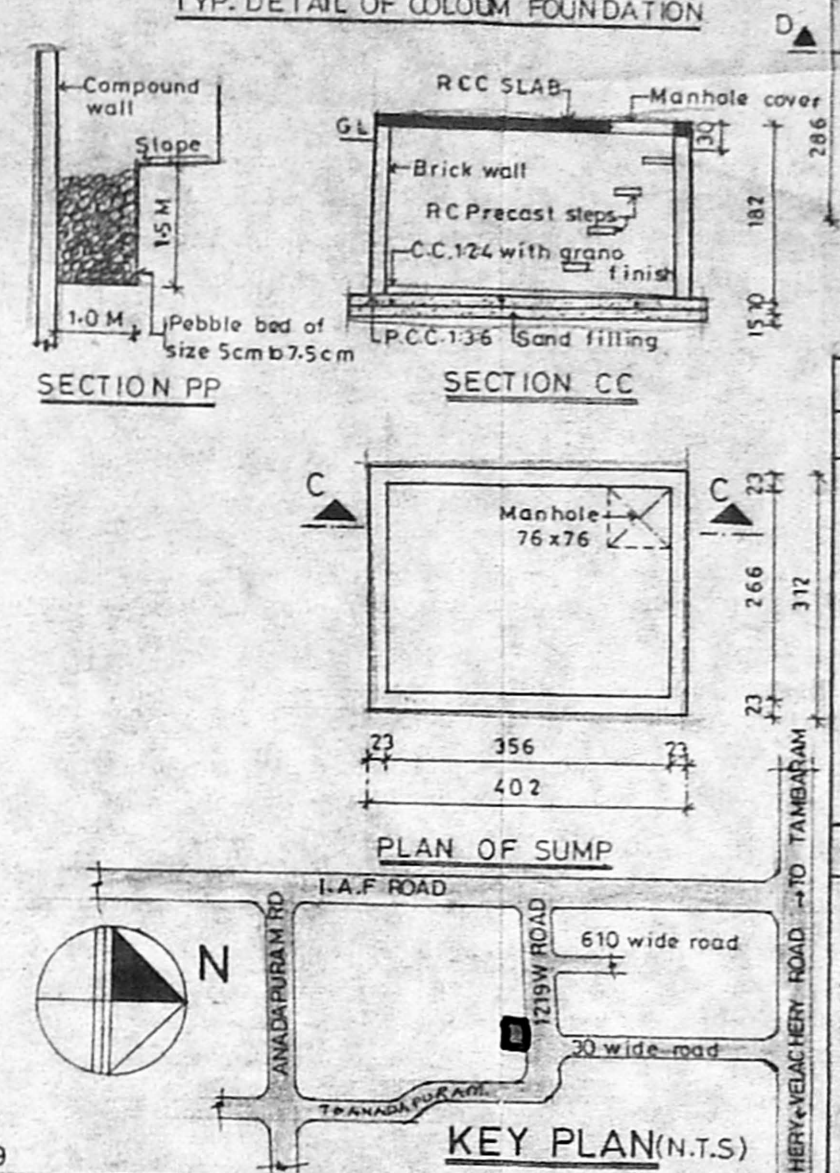

KEY PLAN (N.T.S)

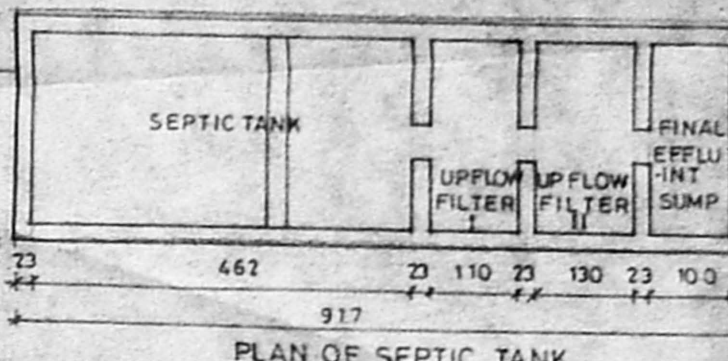

PLAN OF SEPTIC TANK

Schedule of joinery

No	Width	Height	Description
D	91	105	Door
W	182	122	Window
W1	122	122	Window
W2	61	122	Window
W3	99	91	Window
FW	182	182	Frame
V	45	91	C/W Glazed Ventilator

- Specifications**
- Foundation concrete in P.C.C. 1:4:8 with 4cm broken granite jelly
 - C.C. 1:2:4 for all R.C.C. Work with broken granite jelly
 - 23cm Brick work in C.M. 1:5
 - 11cm Brick work in C.M. 1:4
 - Plastering the ceiling and exposed concrete Surface in C.M. 1:4
 - Plastering the walls in C.M. 1:5
 - Weathering course in brick jelly lime concrete 7.5cm thick average with flat tiles set in C.M. 1:3
 - Flooring with Hydraulic pressed mosaic tiles set in C.M. 1:4 and skirting 12.5 cm height
 - O.H.T and Sump are Scientifically sealed
 - Hollow concrete block (40x20x20, 40x20x15, 40x20x10) work in C.M. 1:6

Legend

Proposed construction shown thus	
Boundary line	
Roads	
Sewer line	
Water line	

Scale: 1:100, 200 Date: 23-01-95 29.03.96

Owner: *W. Manoj*


(Power Agent)

Area Statement	Sq.m	Sq.ft
Ground floor	164.59	1771.69
First floor	177.09	1906.24
Second floor	177.09	1906.24
Third floor	177.09	1906.24
Total floor area	695.86	7490.41
Plot area (AS PER DOCUMENT)	466.54	5022.0
FSI	1.491	
Plot coverage	35.27	


All Dimensions are in centimetres

Job Title
 Proposed Apartments at plot no.1
 Ayyasamy Nagar Selaiyur Village
 Tambaram Municipality bearing
 Survey No: 141/2B2
 For Mr T.B.Viswanaathan
 (Power agent)


Licensed Surveyor
R. G. Krishnamurthy Ral
 I. G. KRISHNAMURTHY RAL
 CIVIL ENGINEER
 CLASS I LICENSED SURVEYOR NO. 37C
 CORPORATION OF MADRAS
 C-10, SANTH AVENUE
 W/2, LAKE VIEW ROAD, MADRAS-600039

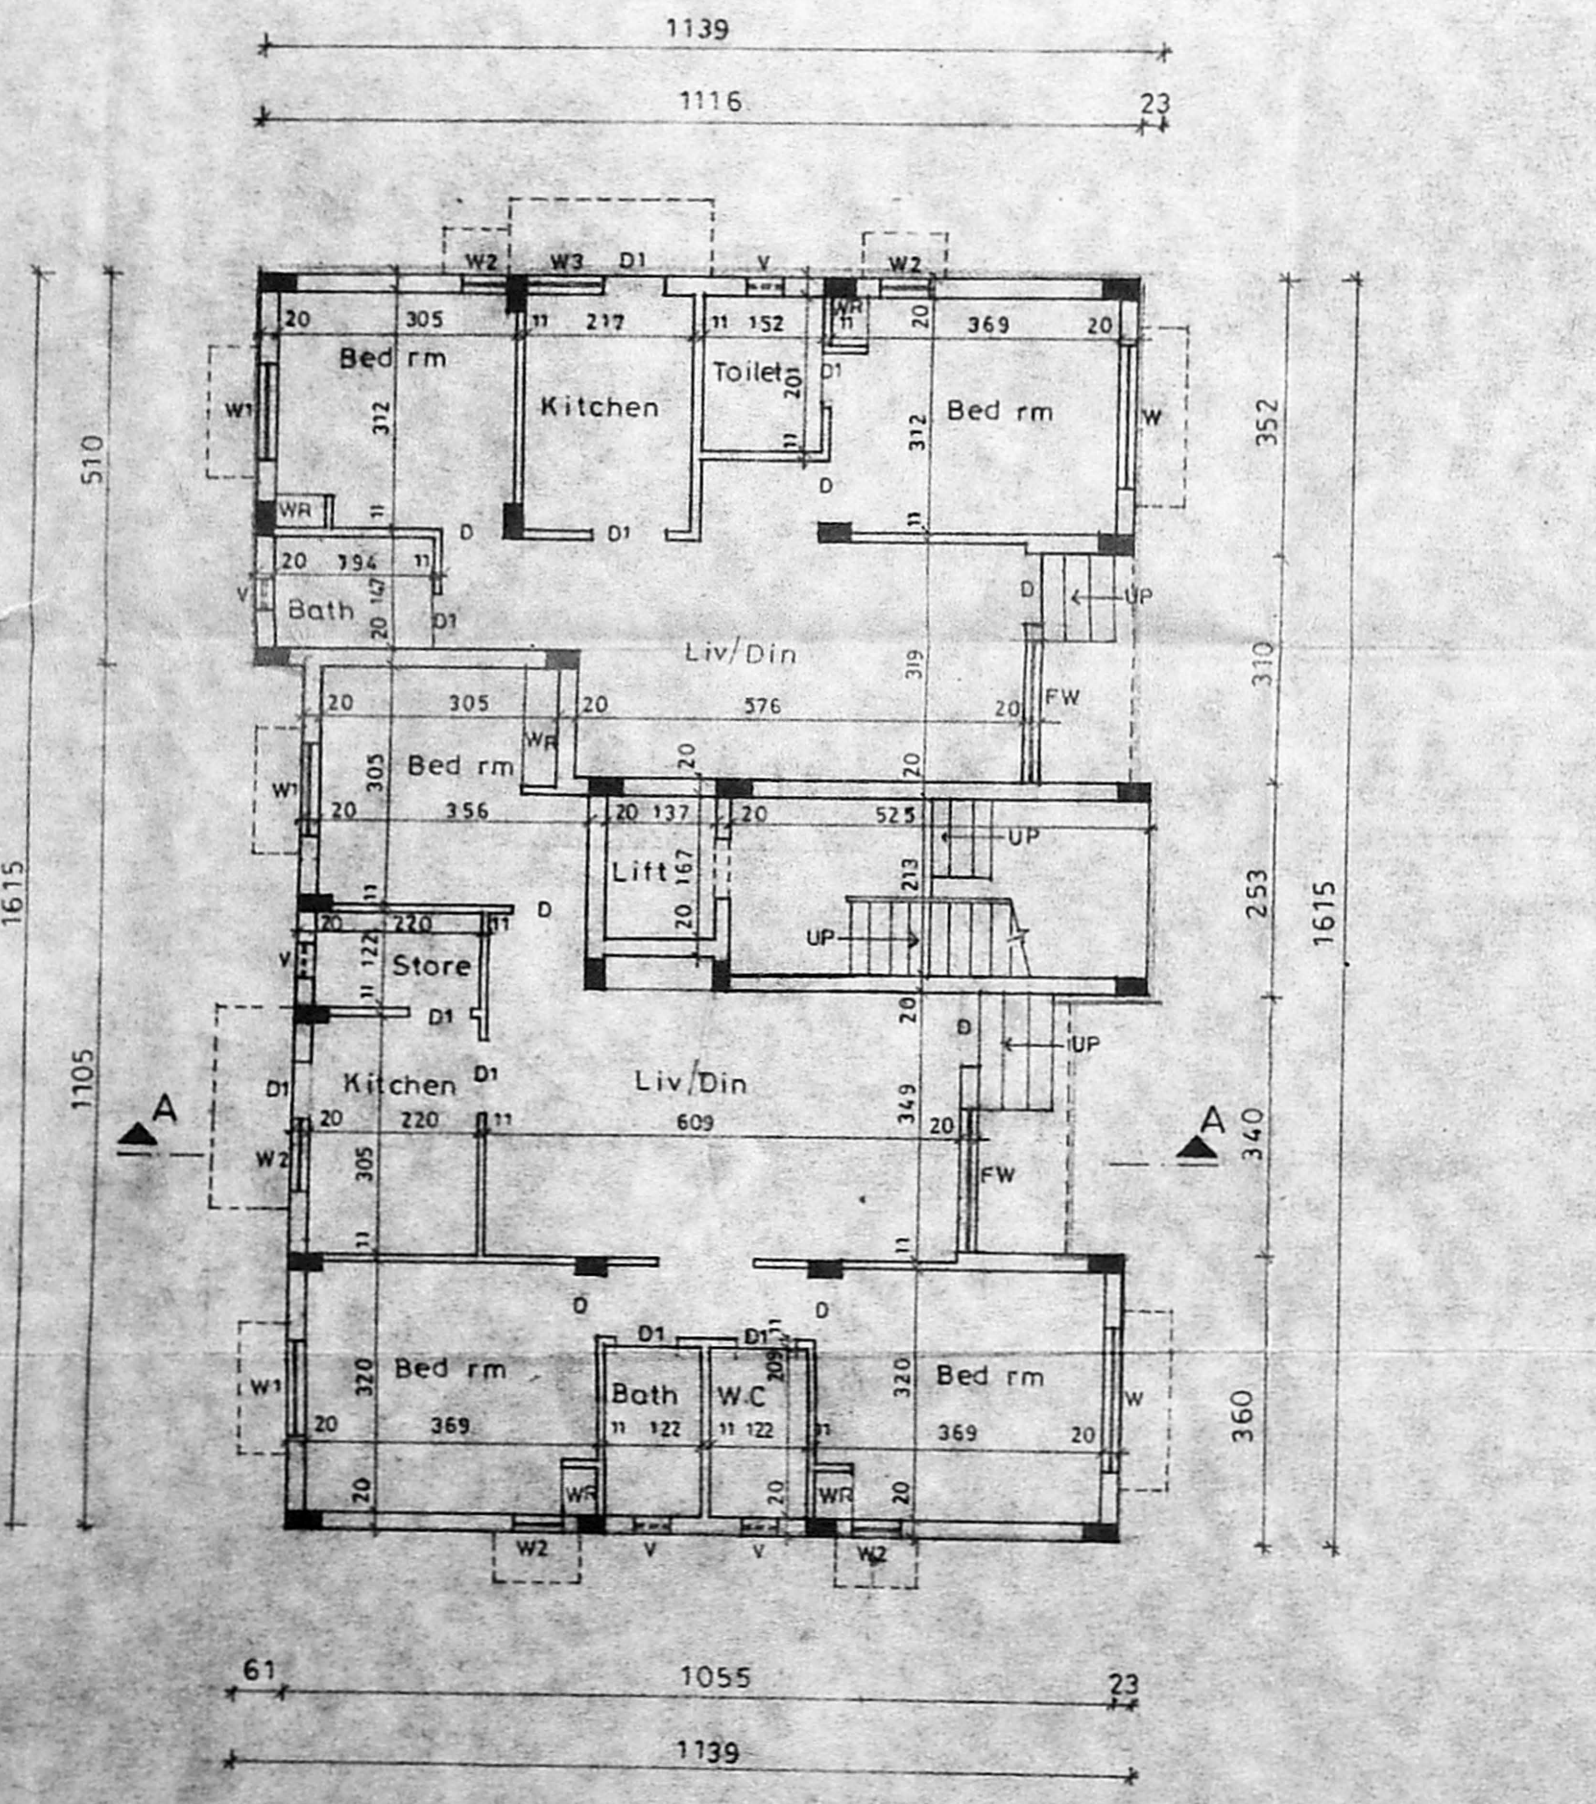

GROUND FLOOR PLAN

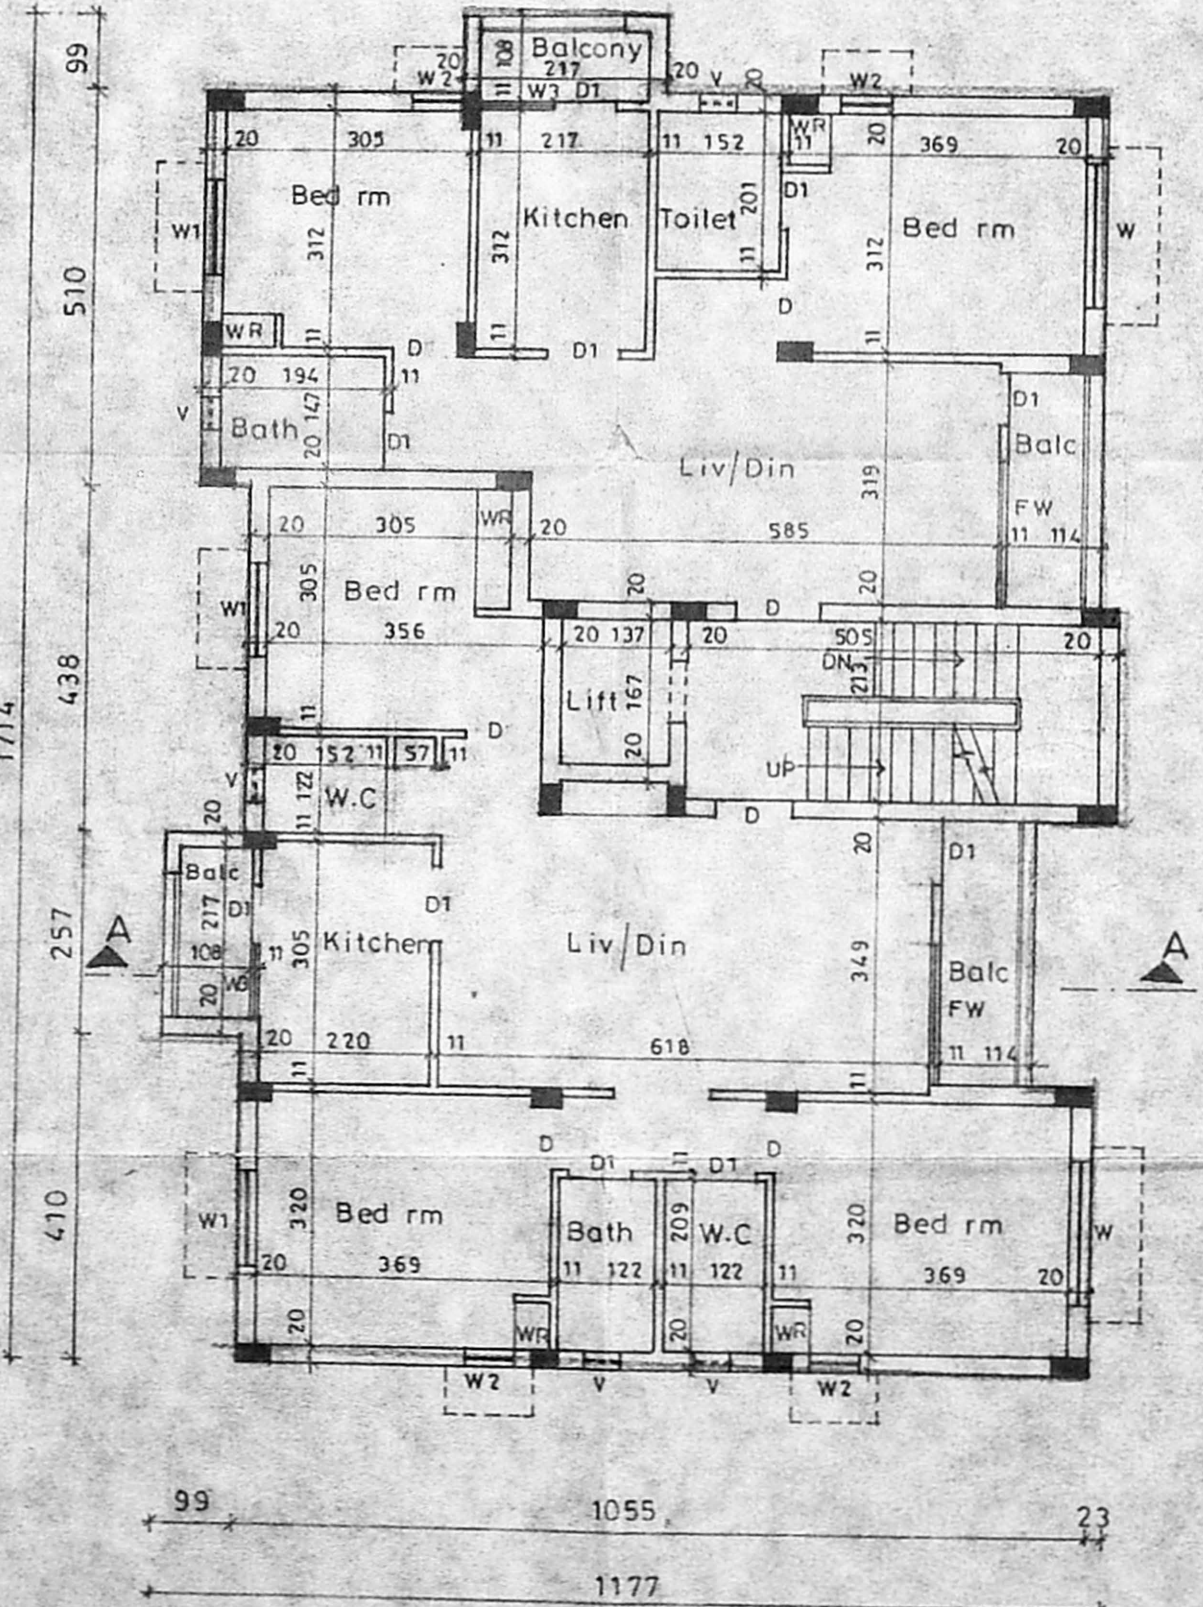

TYPICAL FLOOR PLAN (FIRST SECOND & THIRD)

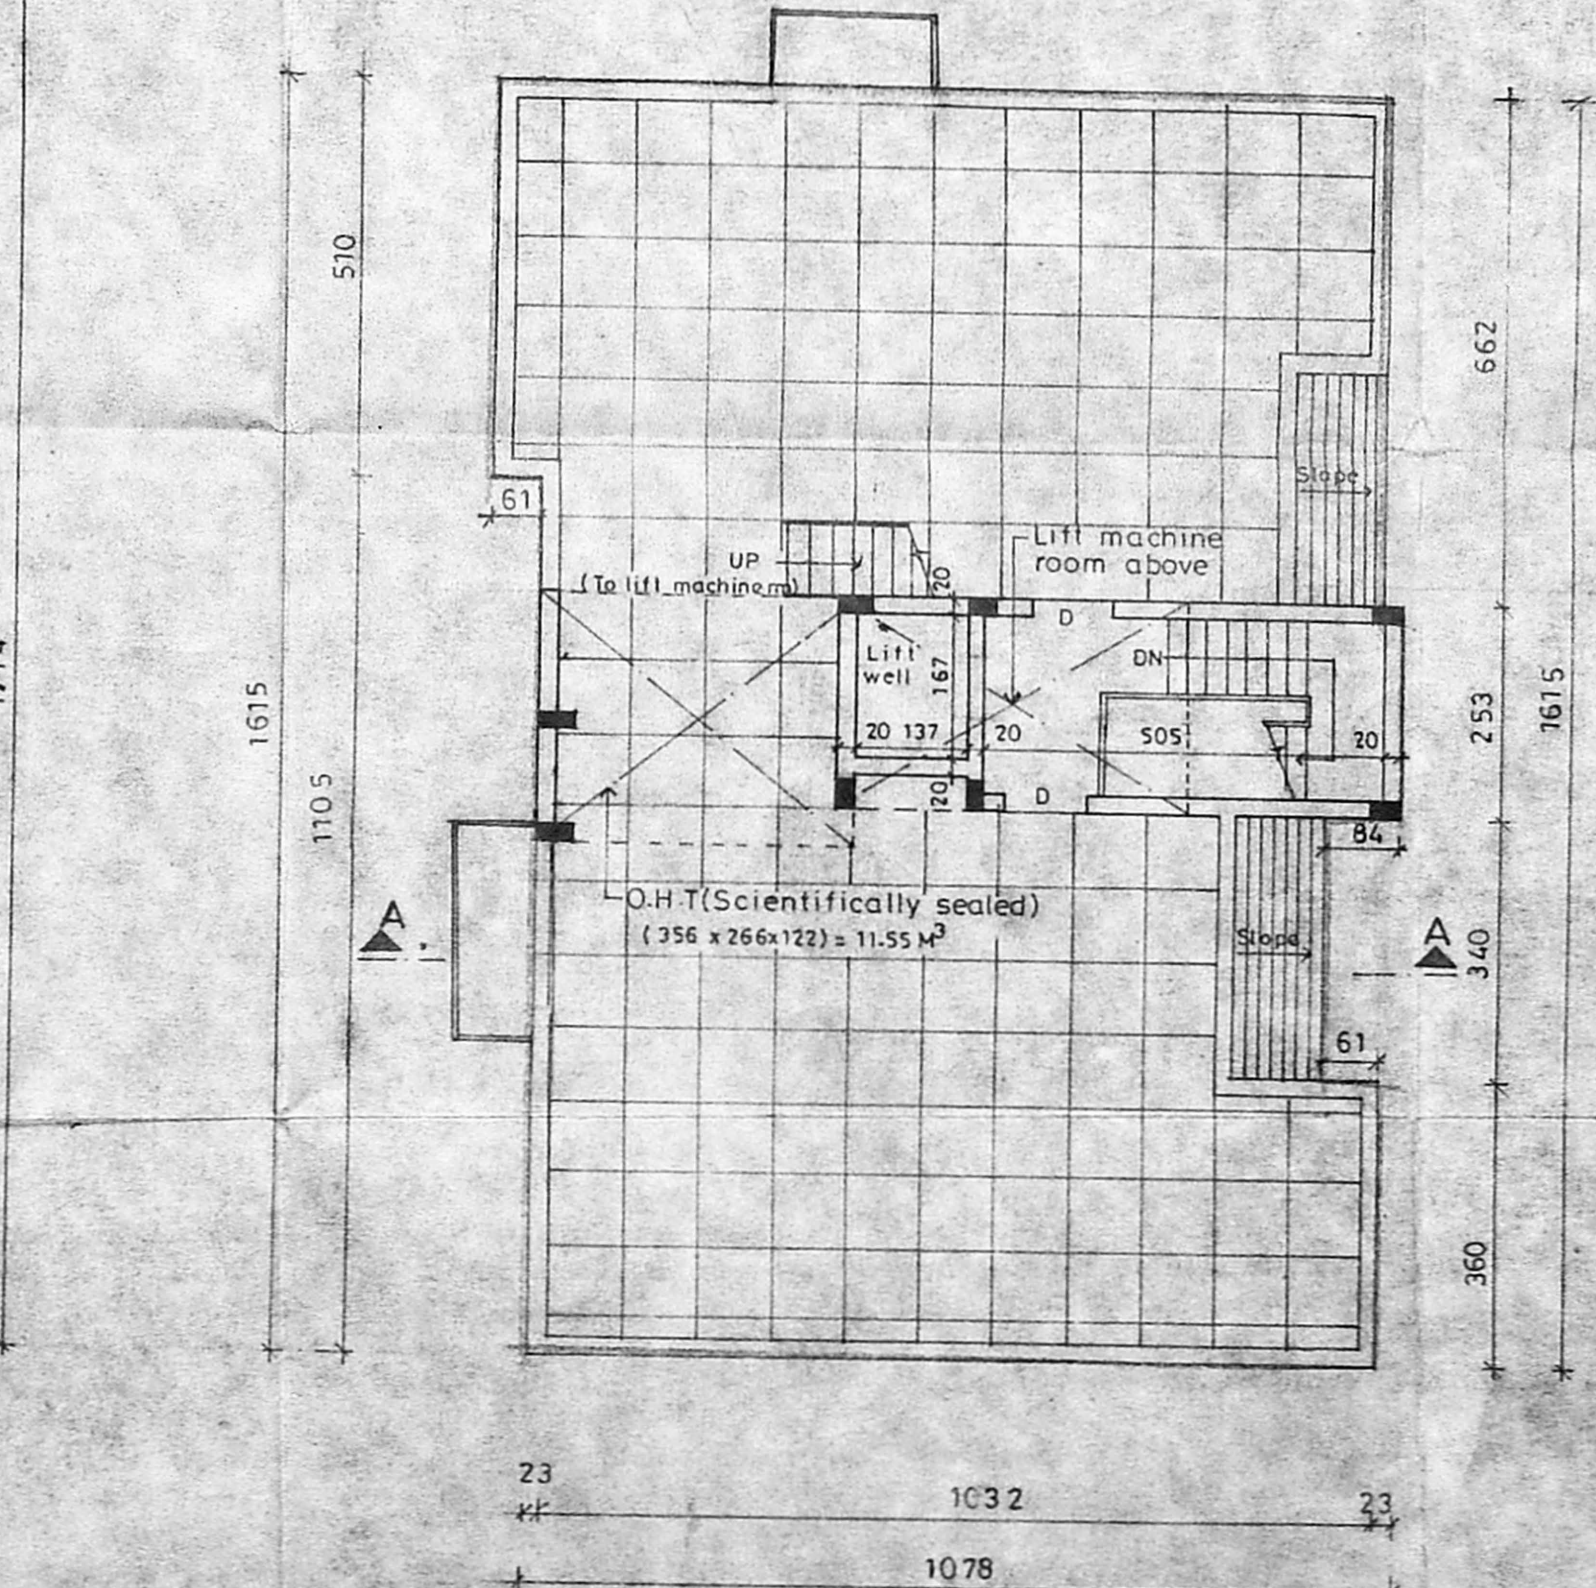

TERRACE FLOOR PLAN