




DETAIL OF UP FLOW FILTER SYSTEM (AS PER N.B.C.)

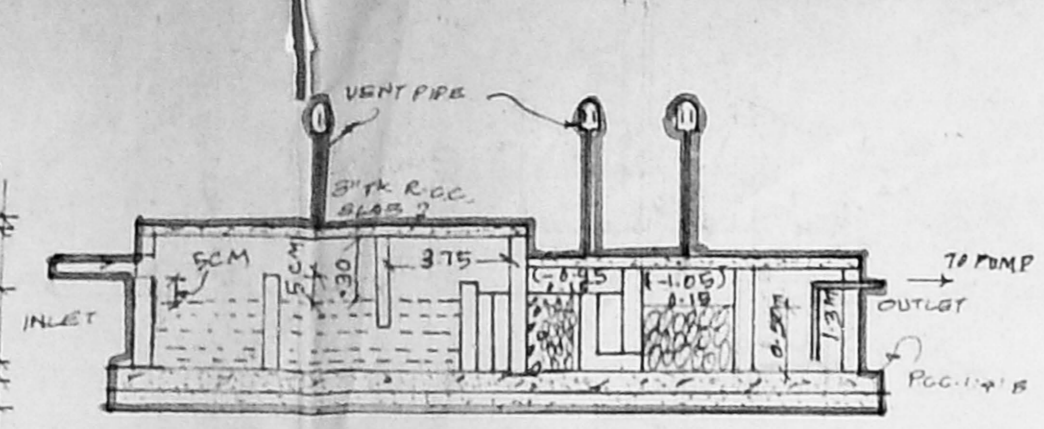


SECTION A-A

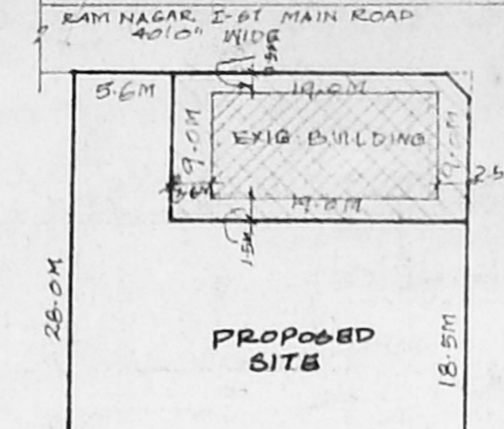

DETAIL OF RESIDUARY PLOT

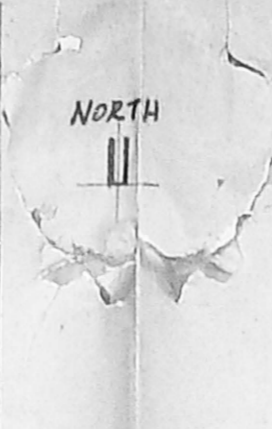


WELL DETAIL

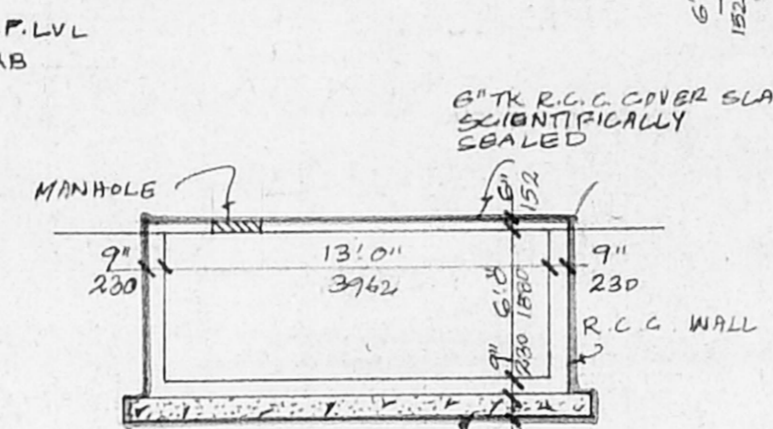


SECTION B-B


SUMP DETAIL

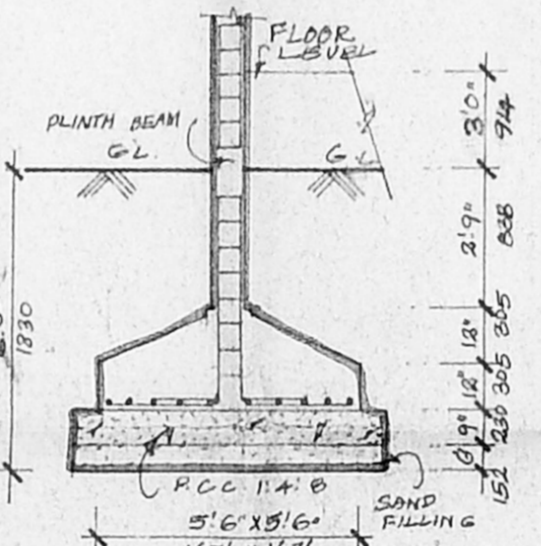


COLUMN FOUNDATION DETAIL

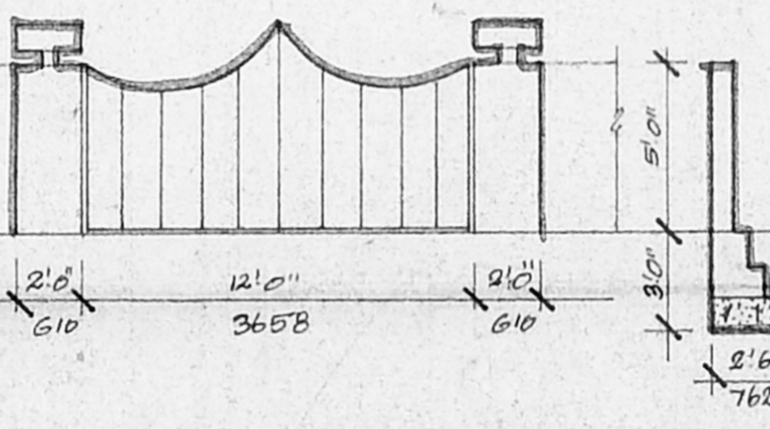


COMPOUND WALL AND GATE DETAIL

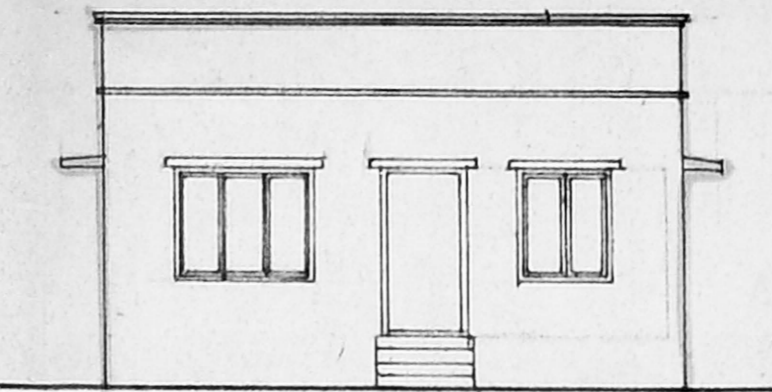


FRONT ELEVATION

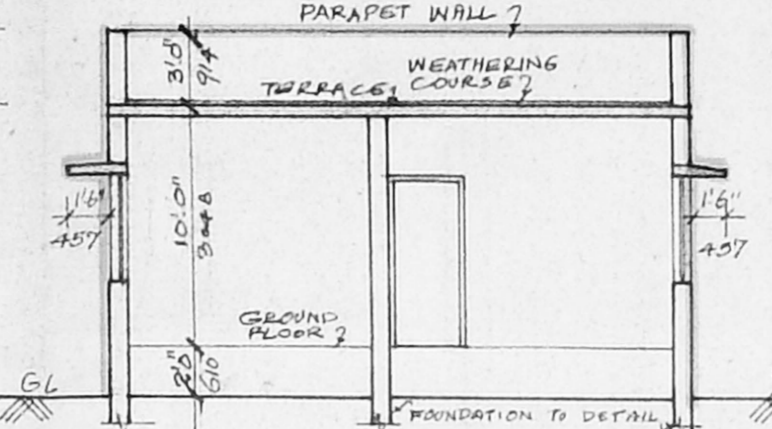


SECTION X-X

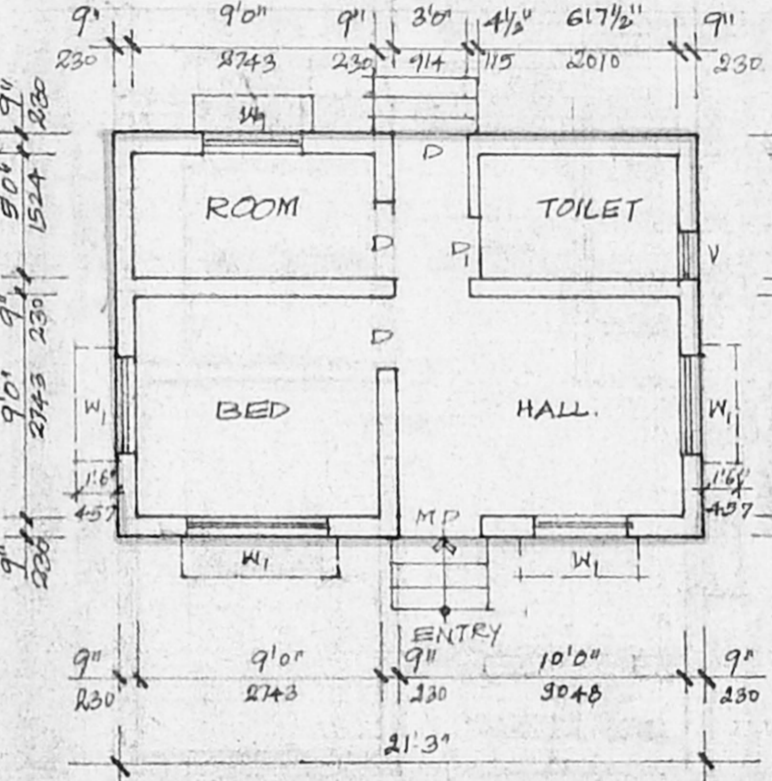

GROUND FLOOR PLAN

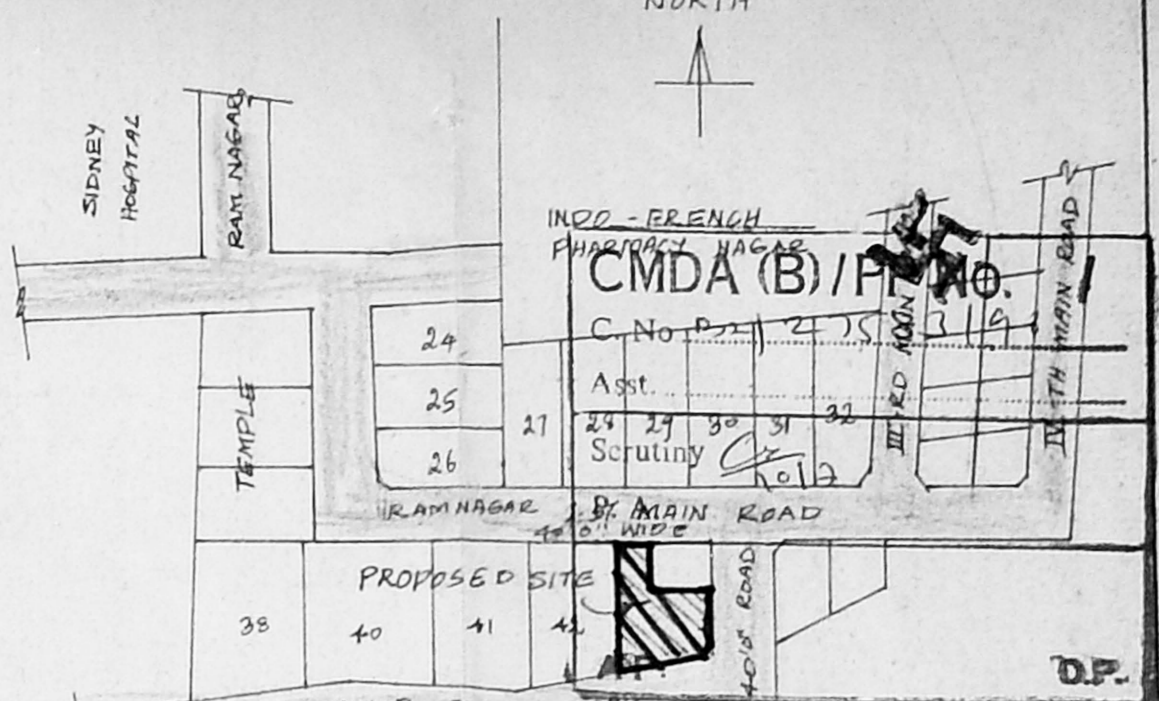

KEY PLAN

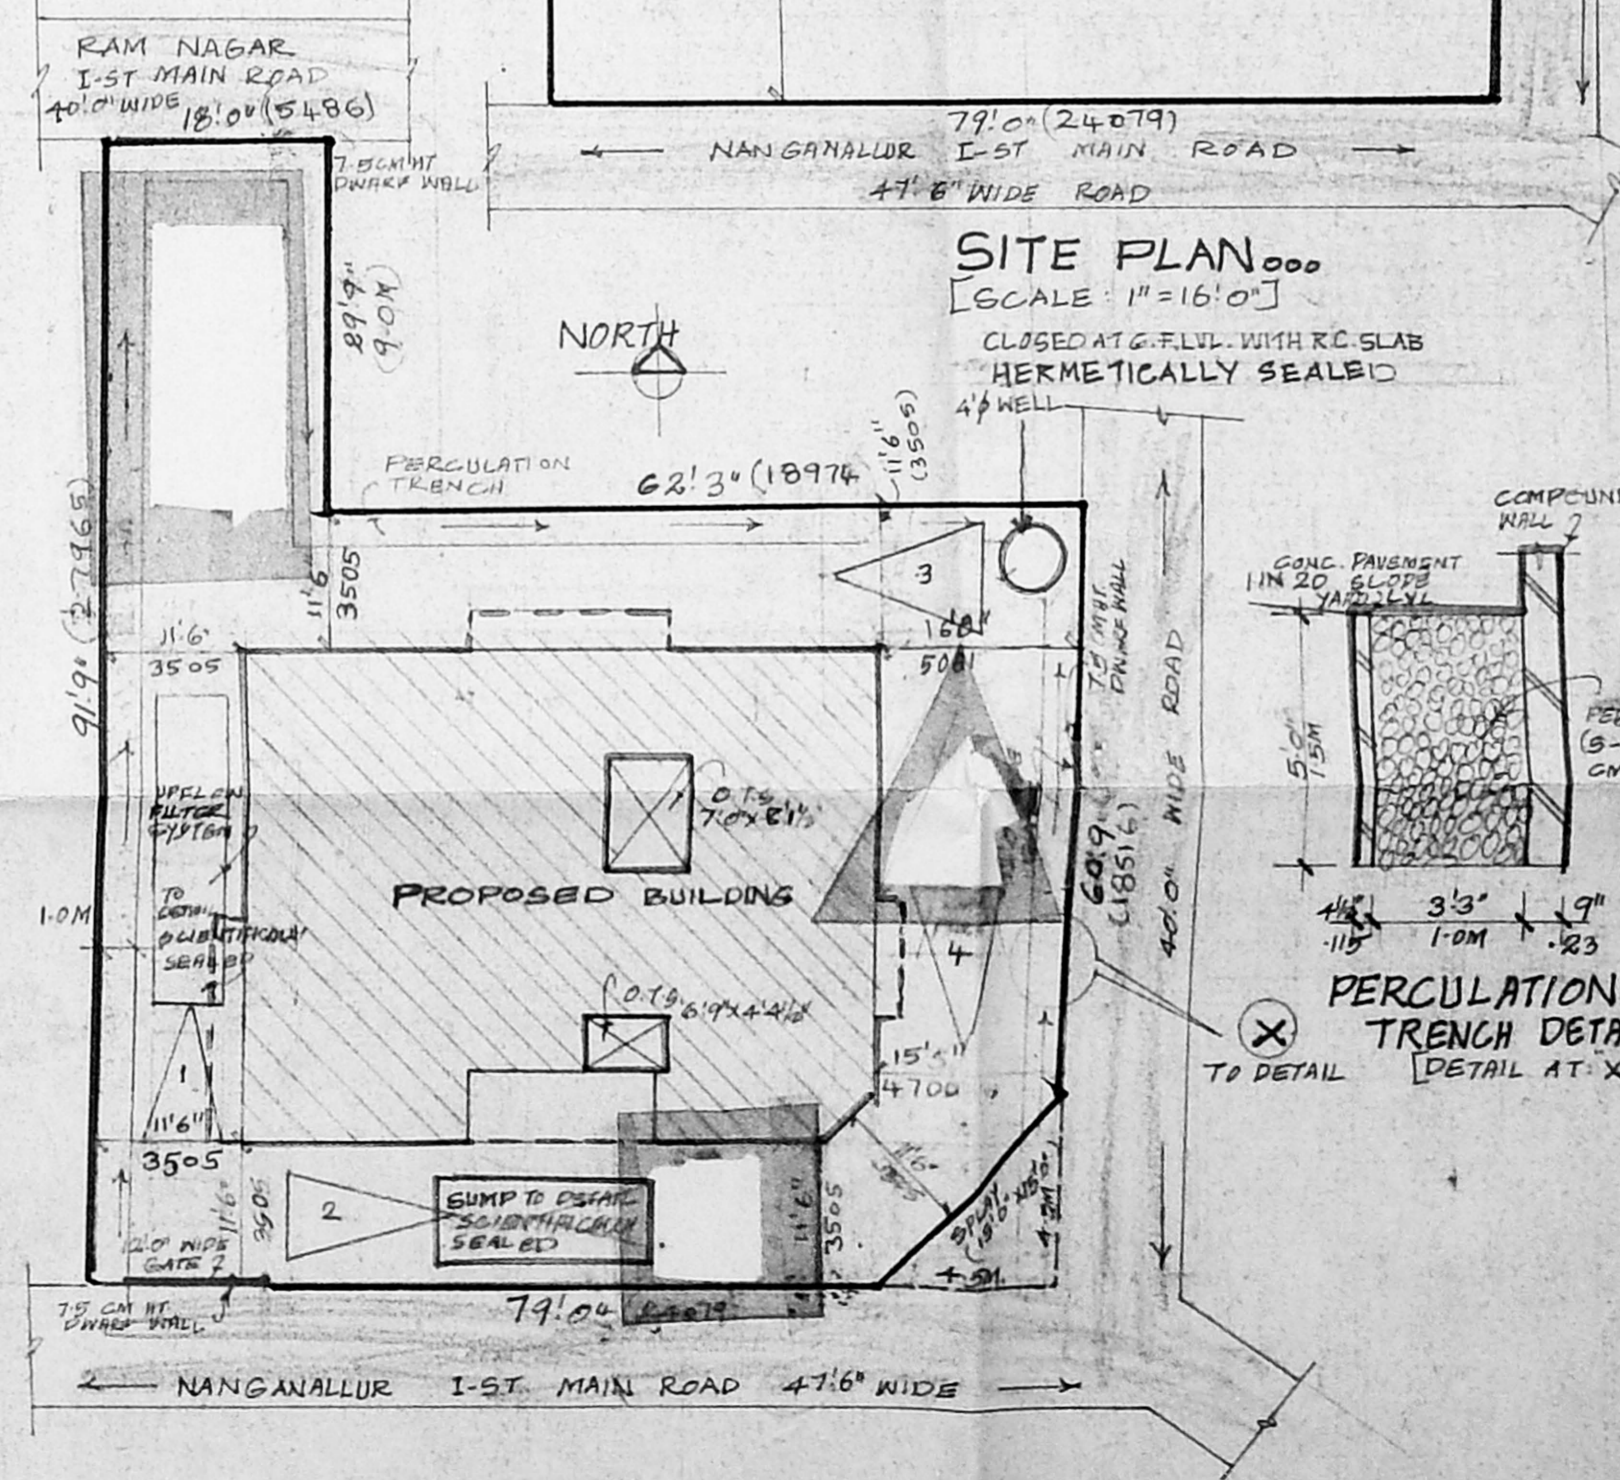

SITE PLAN

PLAN SHOWING THE DEMOLITION AND PROPOSED RESIDENTIAL FLATS AT PLOT NO. 43-B, NANGANALLUR I-ST MAIN ROAD, BLOCK NO: 31 ADAMBAKKAM VILLAGE, ALANDUR MUNICIPALITY. SURVEY NO: 98/PART. OLD SURVEY NO: 54/1 (NEW)

FOR: S. RAMASAMY

AREA DETAILS

PROPOSED:	59.11
GROUND FLOOR AREA	175.72
FIRST FLOOR AREA	189.274
SECOND FLOOR AREA	189.274
THIRD FLOOR AREA	189.274
TOTAL AREA	743.542
SITE AREA	504.50
DEMOLISHED:	238.04
GROUND FLOOR AREA	32.04

SPECIFICATIONS

COLUMN FOOTING FOUNDATIONS LAID OVER THE SAND FILLING AND P.C. 1:4:8 MAT ALL COLUMNS ARE CONNECTED WITH FLINTH BEAMS AND ROOF BEAMS. P.C. 1:4:8 LAID OVER THE SAND FILLING FOR MOHAR FLOORING BRICKWORK IN BASEMENT AND SUPER STRUCTURE WITH CM 1:5 MIX. ALL WALLS, COLUMNS AND CEILINGS ARE PLASTERED WITH CM 1:5 MIX R.C.C. 1:2:4 MIXED LITEL LAID OVER THE DOORS, WINDOWS AND OPENINGS. JOINERIES ARE MADE IN 5/8" OR FIRST CLASS TEAKWOOD ROOF COVERED BY R.C.C. 1:2:4 MIXED PLAT. SLAB PARAPET WALL LAID ALL ROUND THE BUILDING WEATHERING COURSE LAID IN PROPER MIX AND SLOPE WITH WATER PROOFING COMPOUND.

SCHEDULE OF JOINERY

MD MAIN DOOR	3'6" x 7'0"	C1067 x 2134
D DOOR	3'0" x 7'0"	C914 x 2134
D DOOR	2'6" x 7'0"	C762 x 2134
R/S ROLLING SHUTTER	16'0" x 7'0"	C1830 x 2134
FD FRENCH DOOR	6'0" x 7'0"	C1830 x 2134
W WINDOW	6'0" x 4'6"	C1830 x 1372
W WINDOW	4'0" x 4'6"	C1220 x 1372
KW KITCHEN WINDOW	4'0" x 3'6"	C1220 x 1067
V VENTILATOR	2'0" x 3'6"	C610 x 914
KW KITCHEN WINDOW	3'0" x 3'6"	C914 x 1067
W WINDOW	3'0" x 4'6"	C914 x 1372

SCALE: 1" = 8'0"

DATE: 11.4.96

DRN. A. ARUMUGAM, CHKD.


COLOUR INDEX

PROPOSED BUILDING	[Symbol]
SITE BOUNDARY LINE	[Symbol]
EXISTING ROAD	[Symbol]
DEMOLISHED BUILDING	[Symbol]


OWNER: S. RAMASAMY

LICENSED SURVEYOR


S. DURAI PANDIAN, B.E., A.M.I.E., I.E.T., Arch. Chartered Engineer, P.I. Arch. Registered Architect, Licenced Surveyor. 14, Sri Vinayak Kuppam, 1st Cross, C. Nagar, Madras-600 010. Ph. No. 41233, Off. 8267358

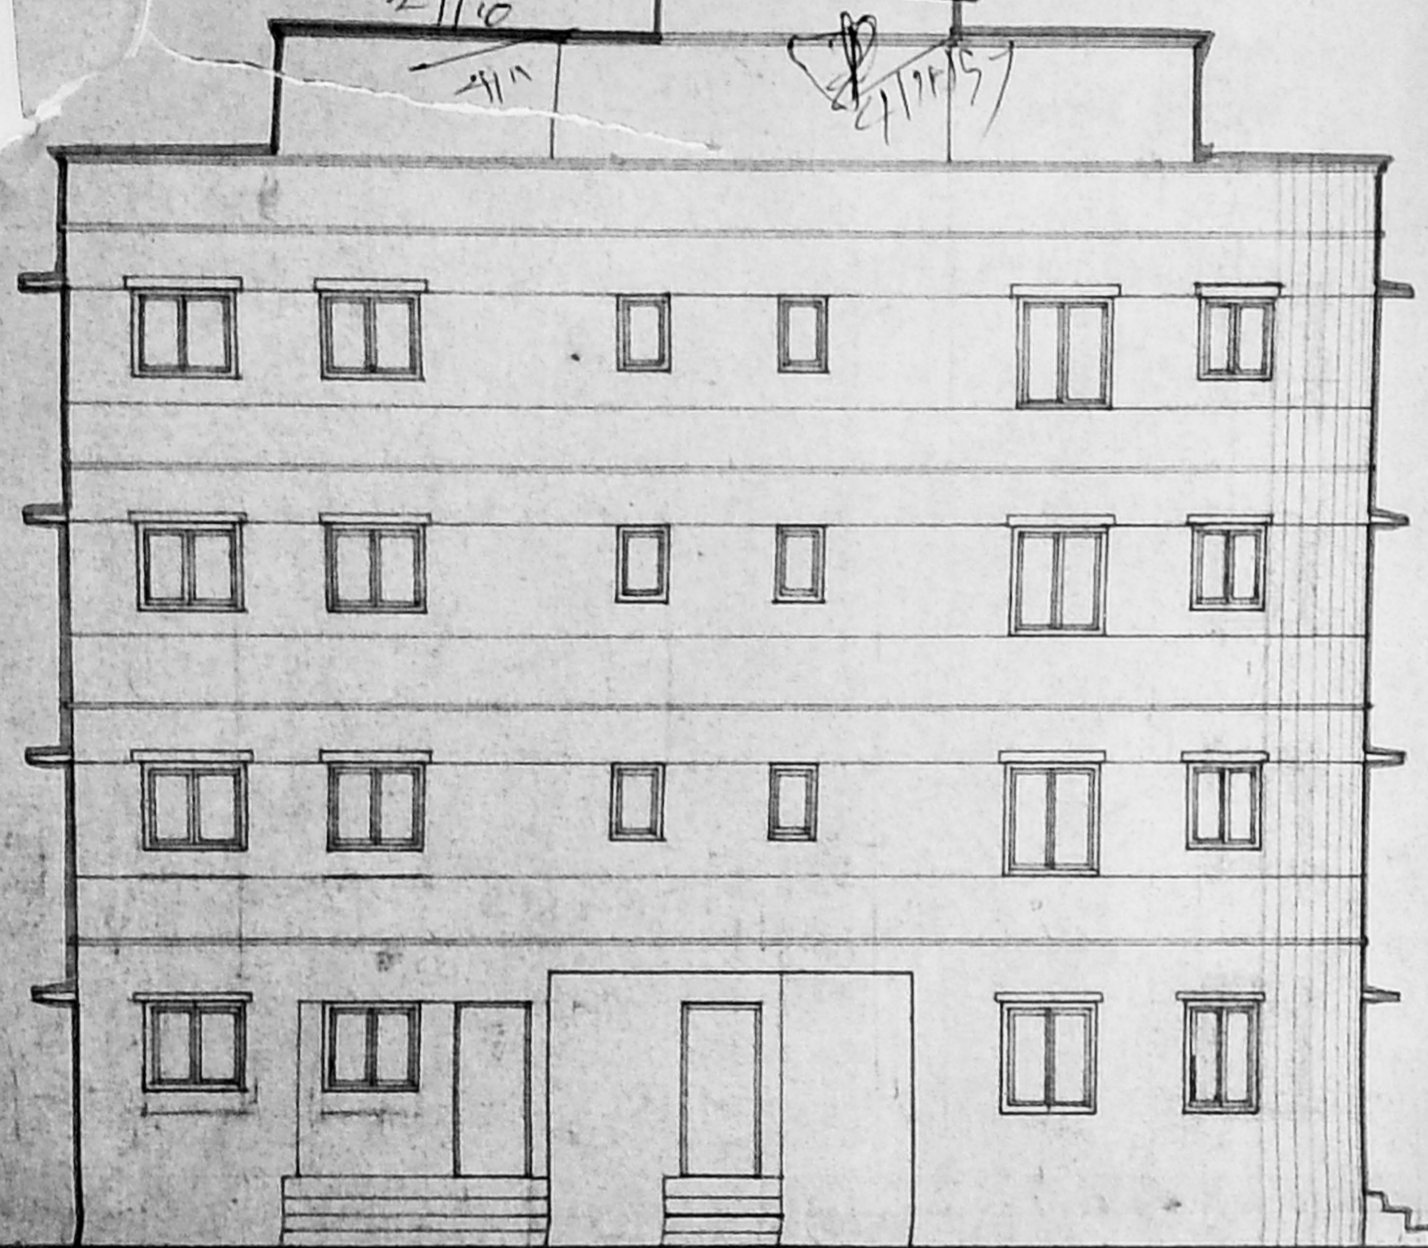


FRONT ELEVATION

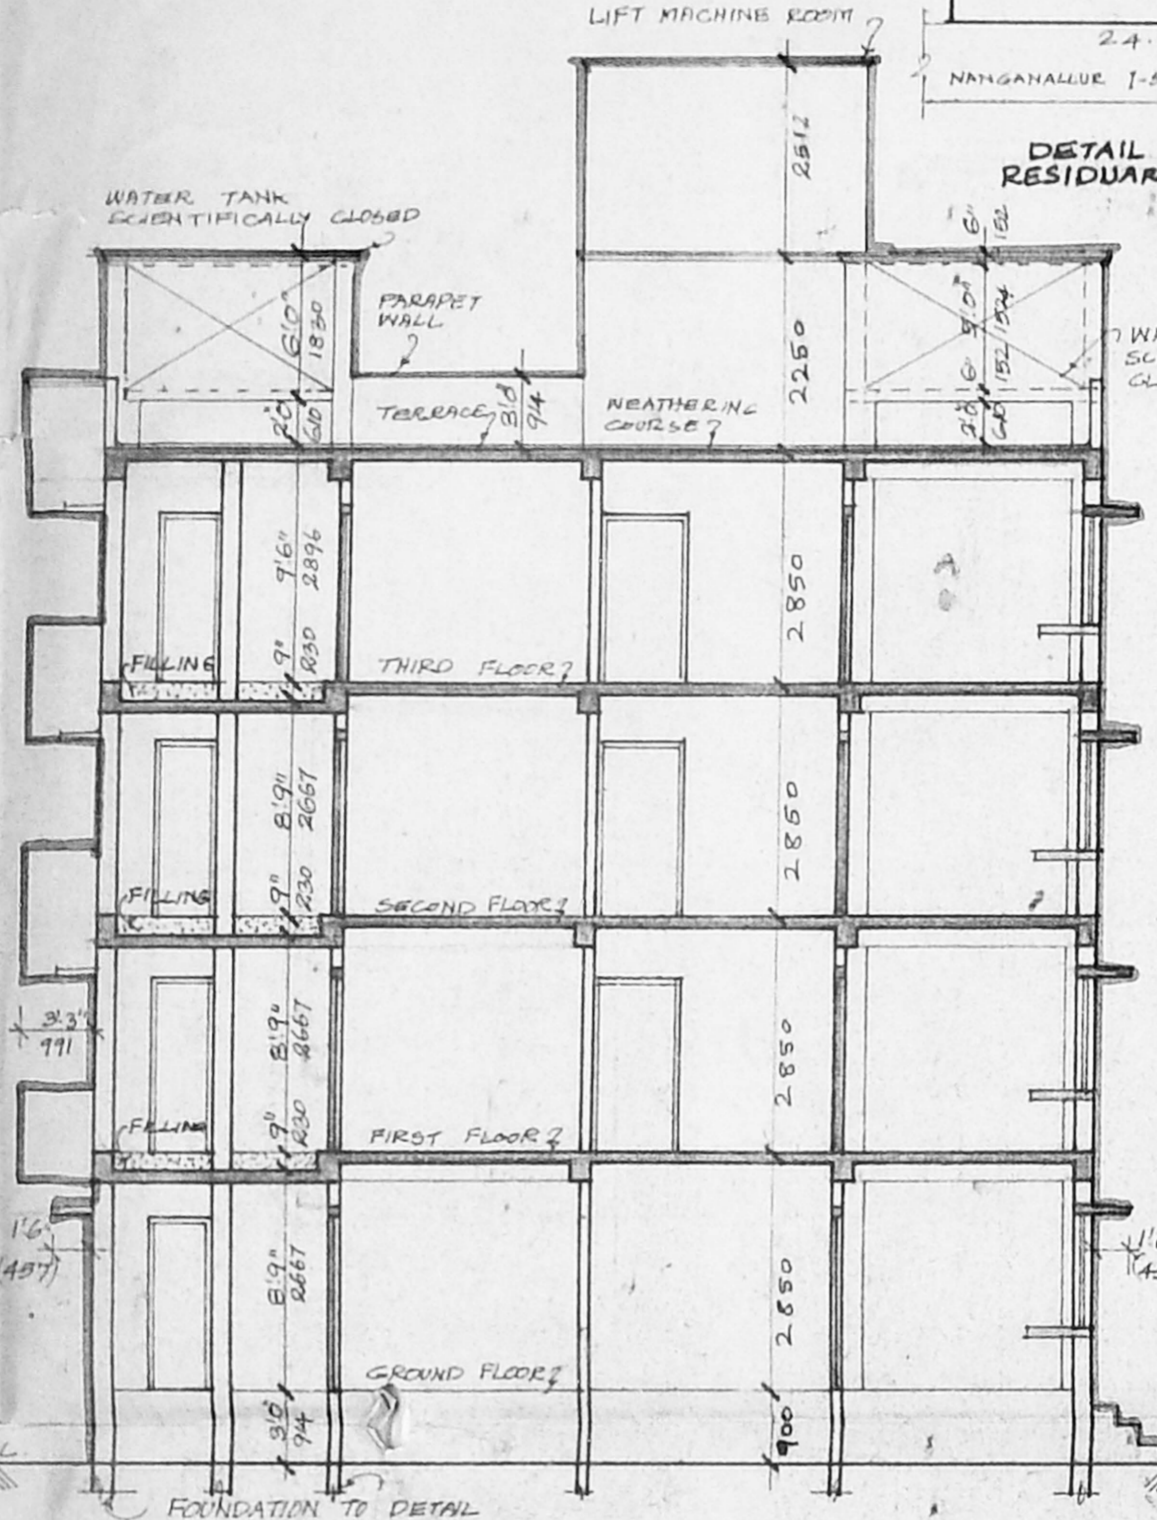


SECTION A-A

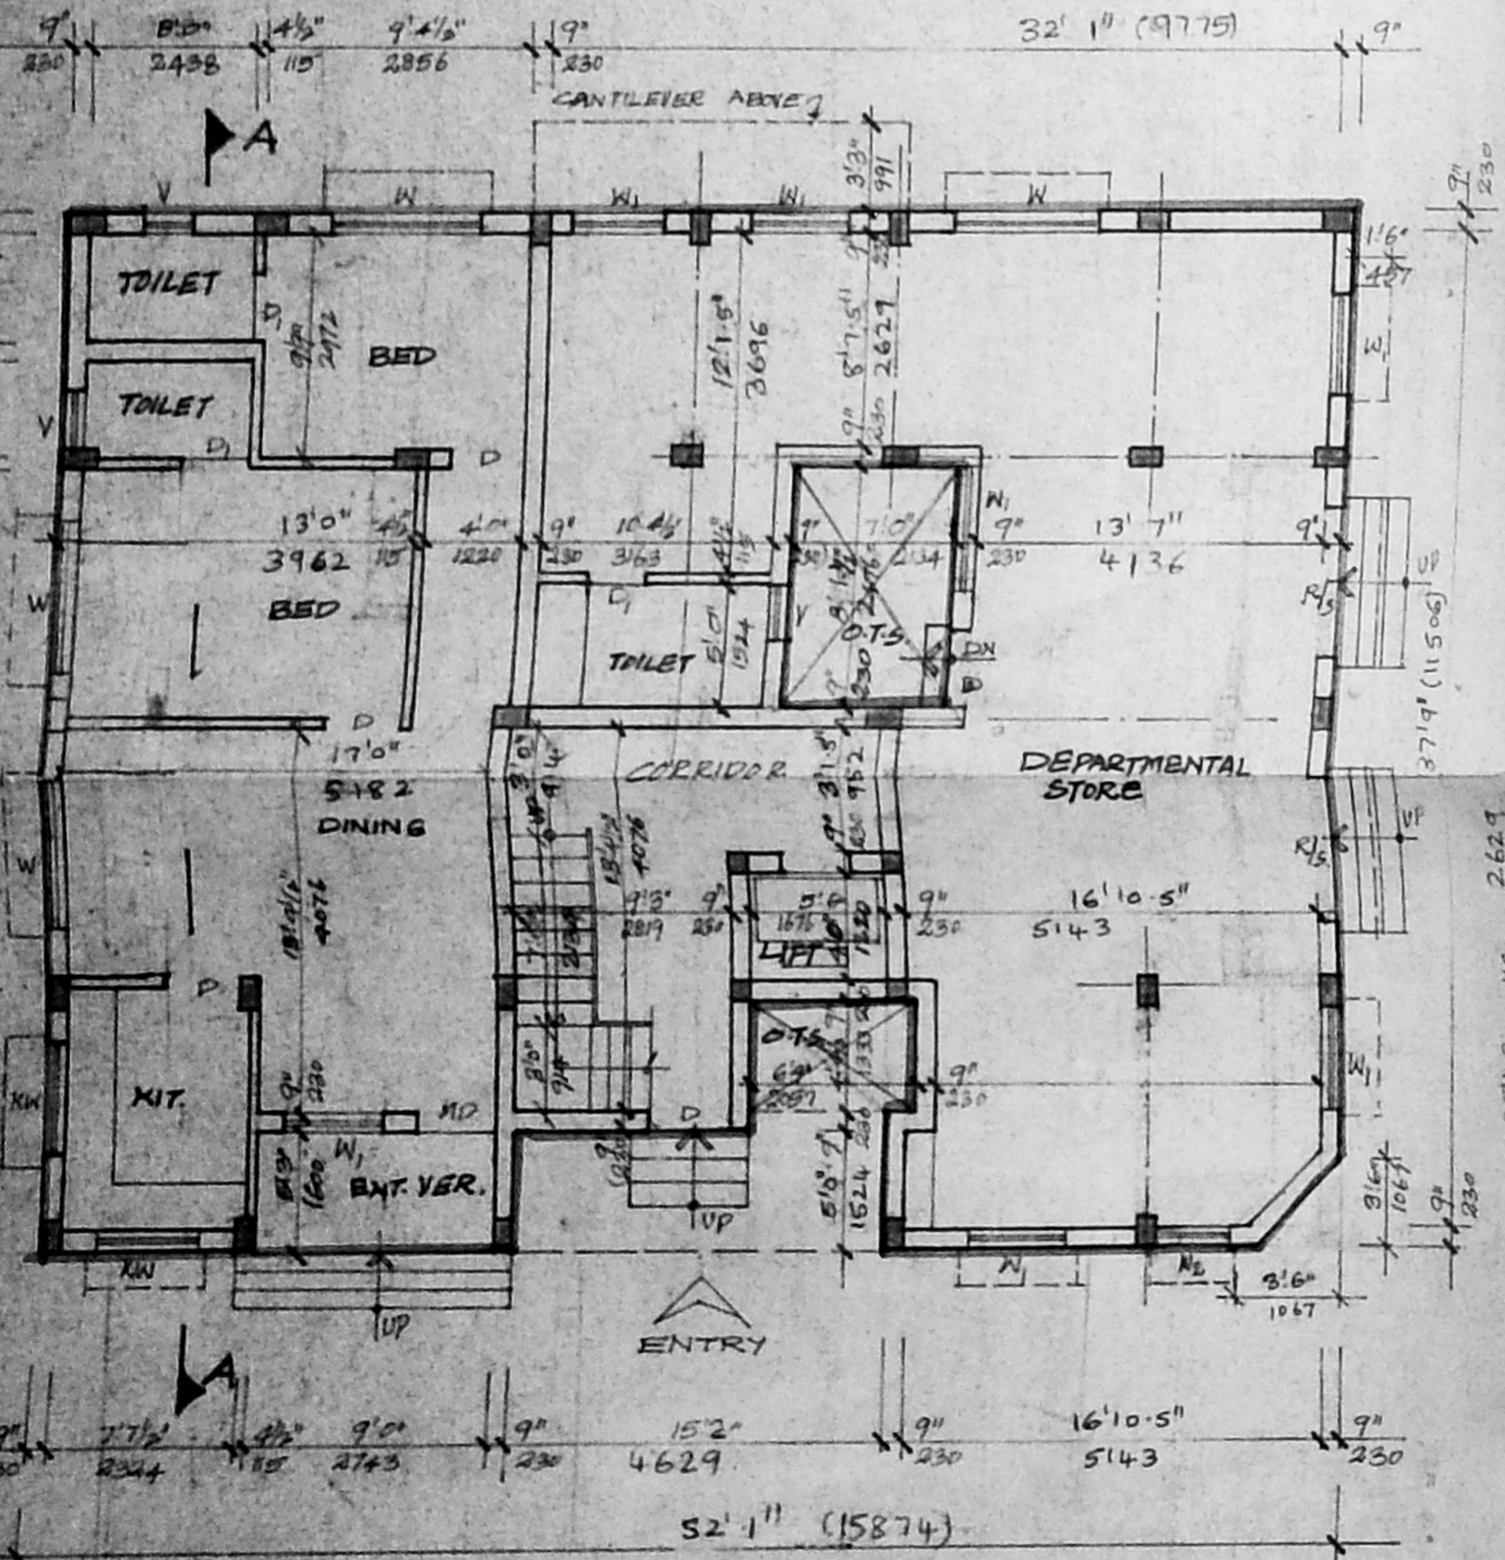

GROUND FLOOR PLAN

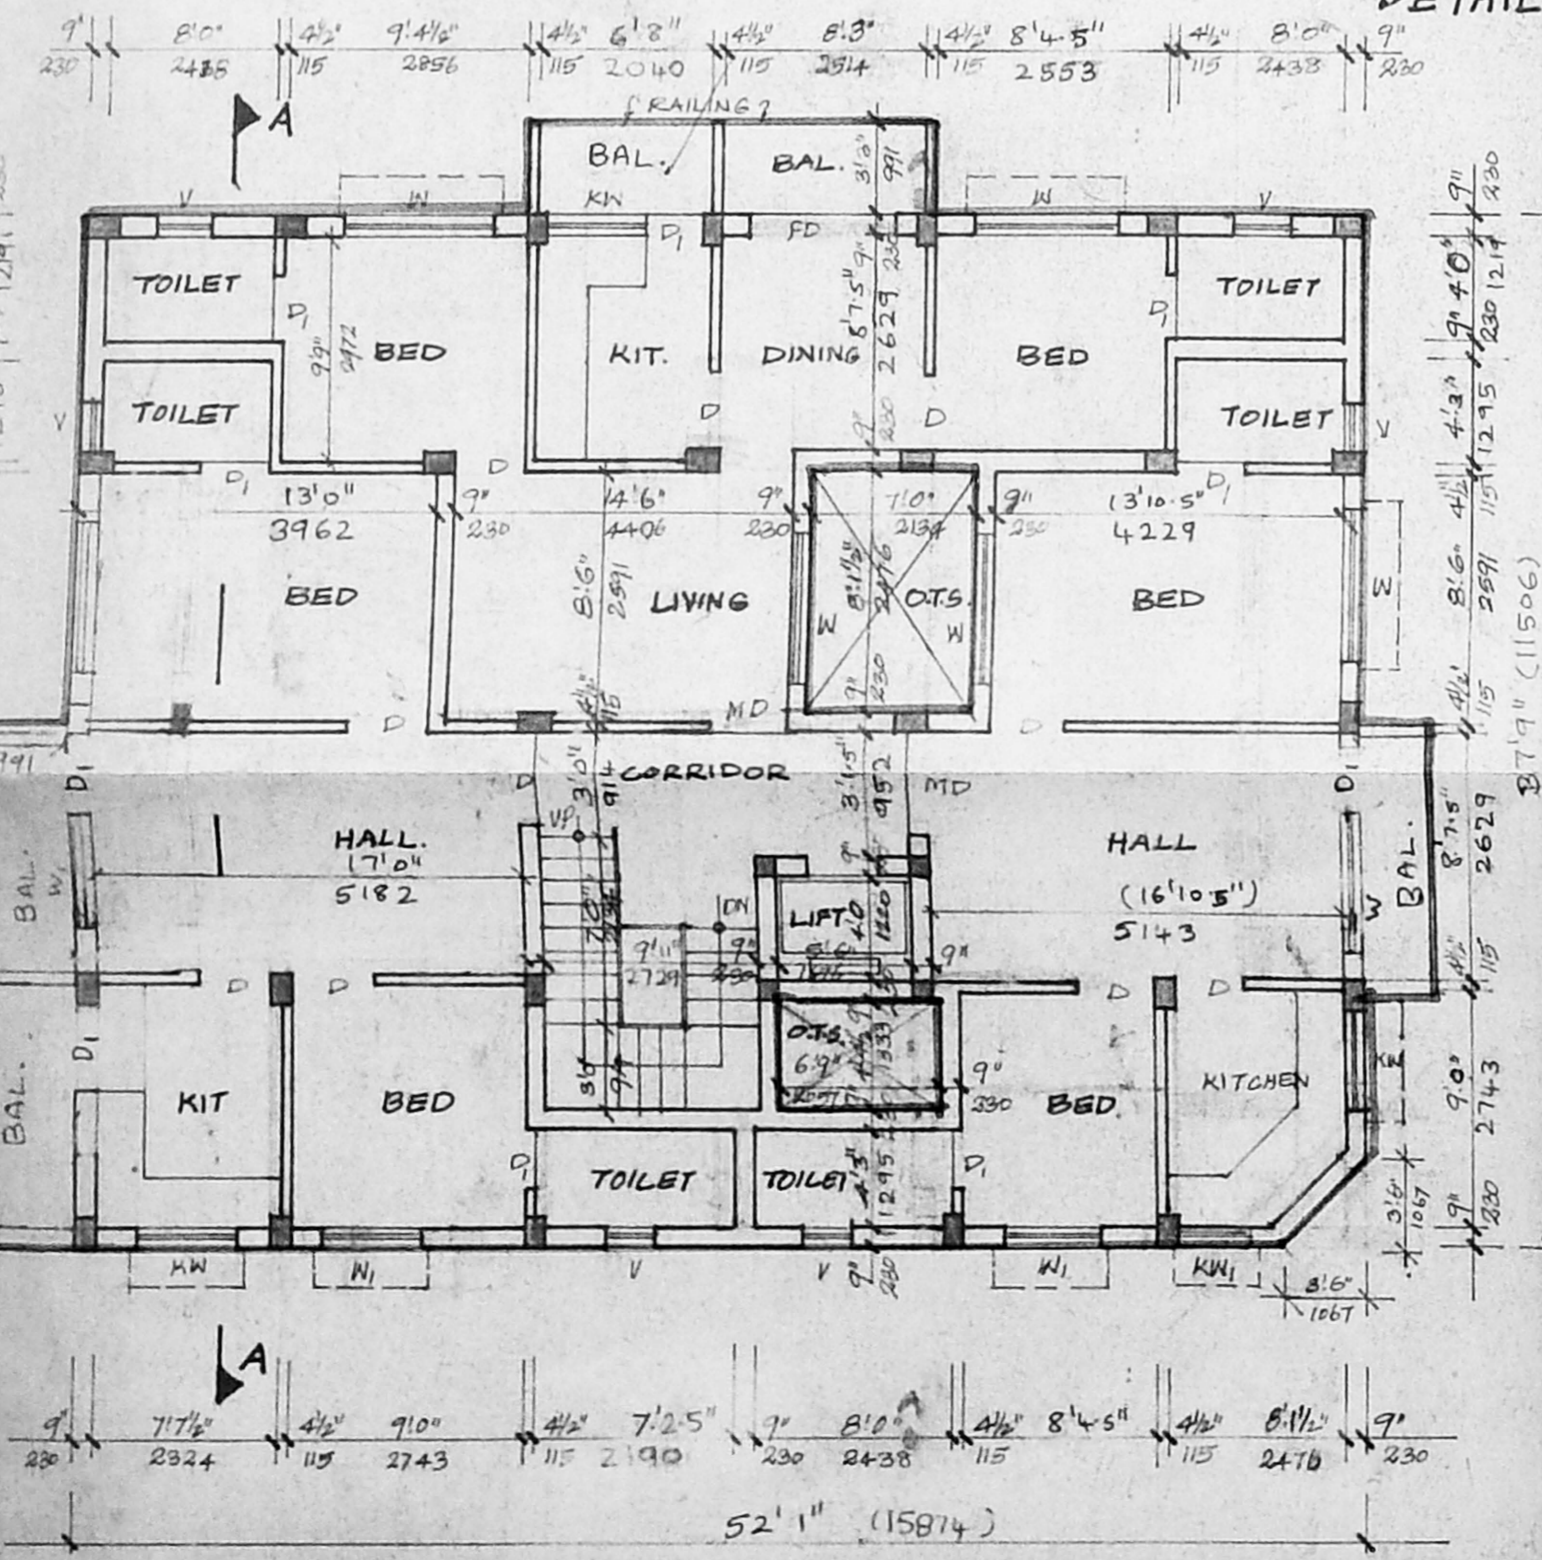

TYPICAL FLOOR PLAN

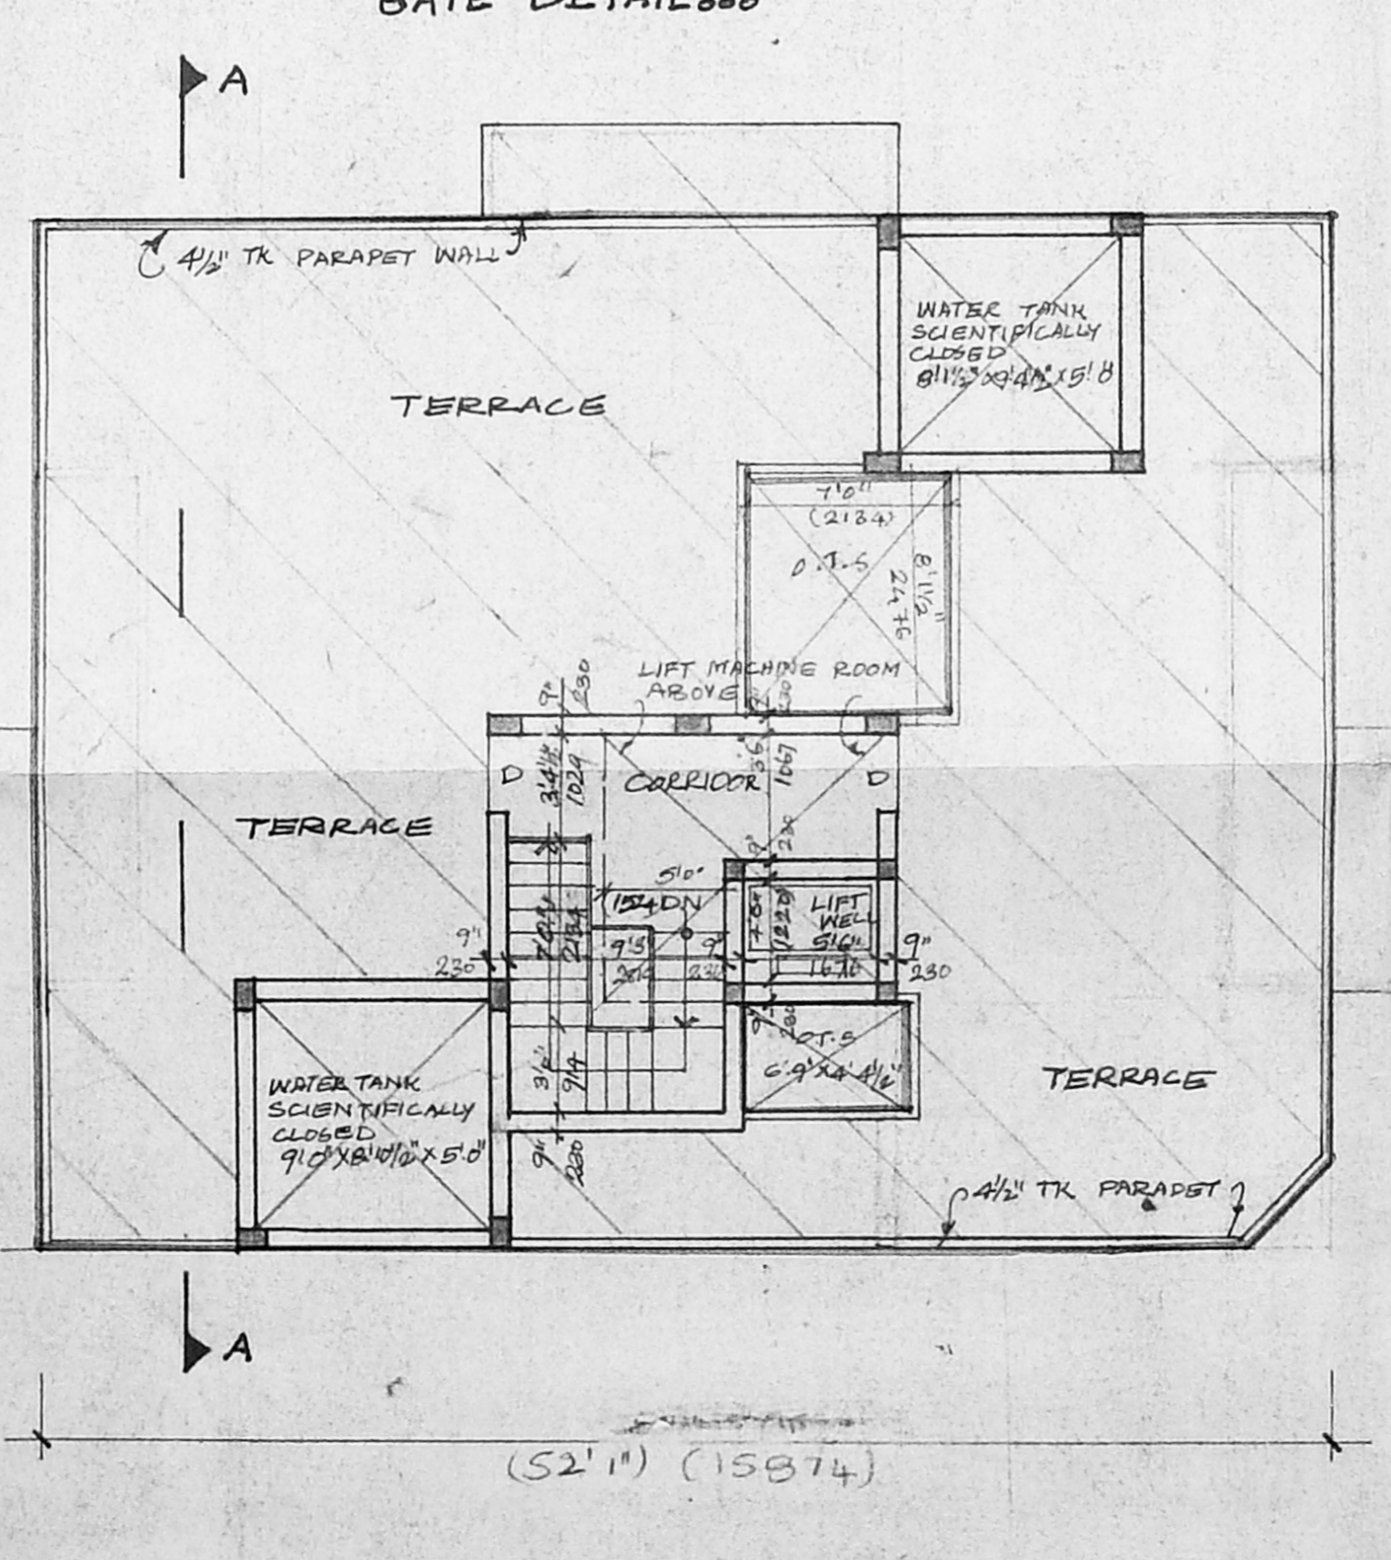

TERRACE FLOOR PLAN