



18/PC/SPC/266/3/01/0/1/2  
 APPROVED  
 Planning Permit No. 182/27/06/76  
 TAMIL NADU GOVT. ENGINEER  
 CHENNAI-600 008.


CMDA (B) / P.P. No. 1  
 C.No. 122/27/06/76  
 A.P.

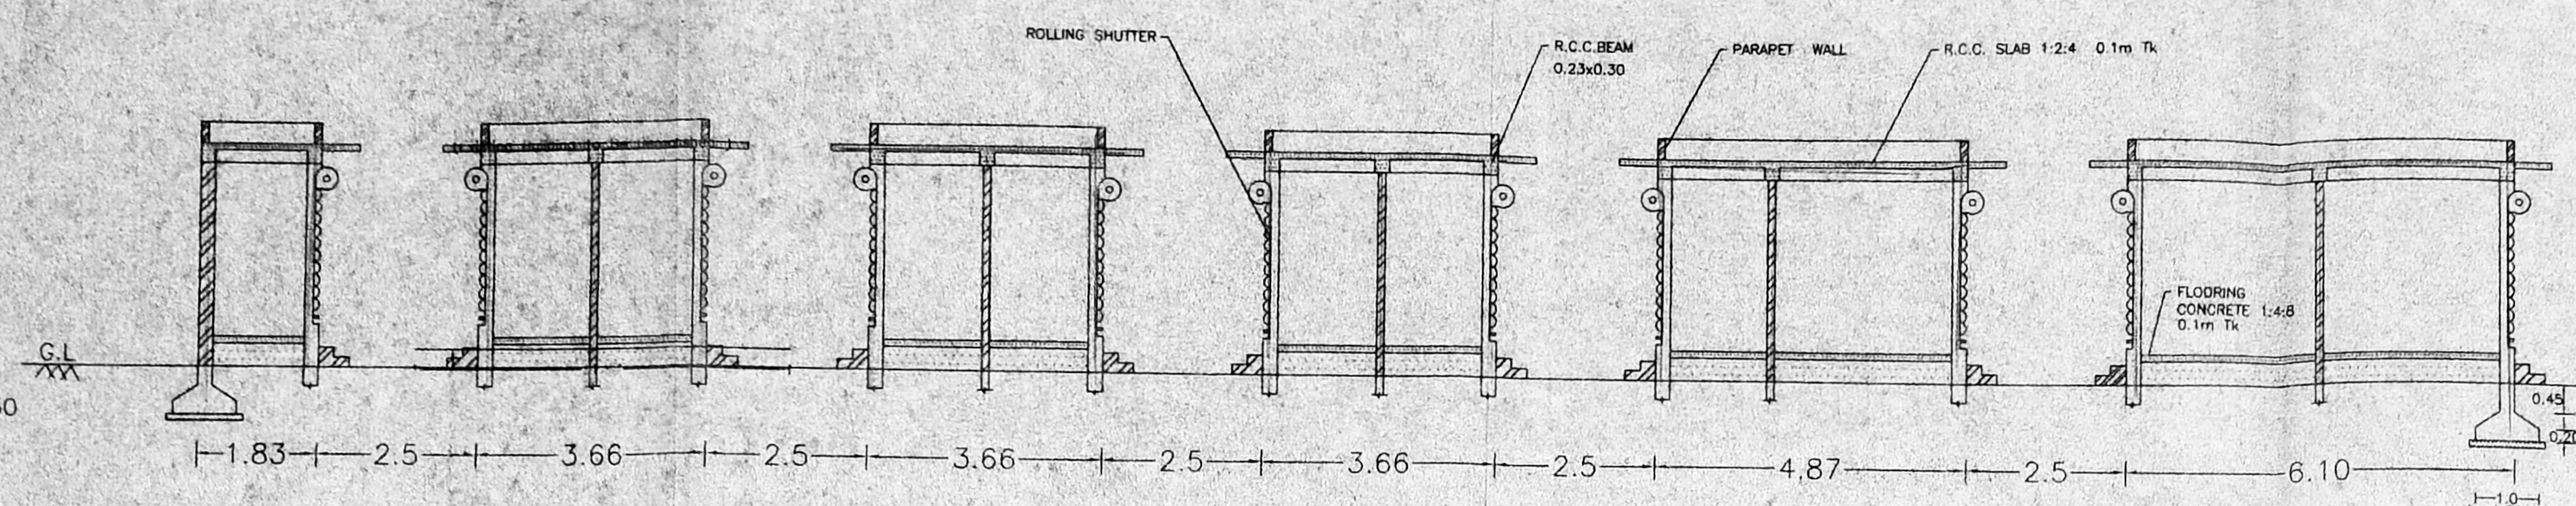


SECTION AT AA

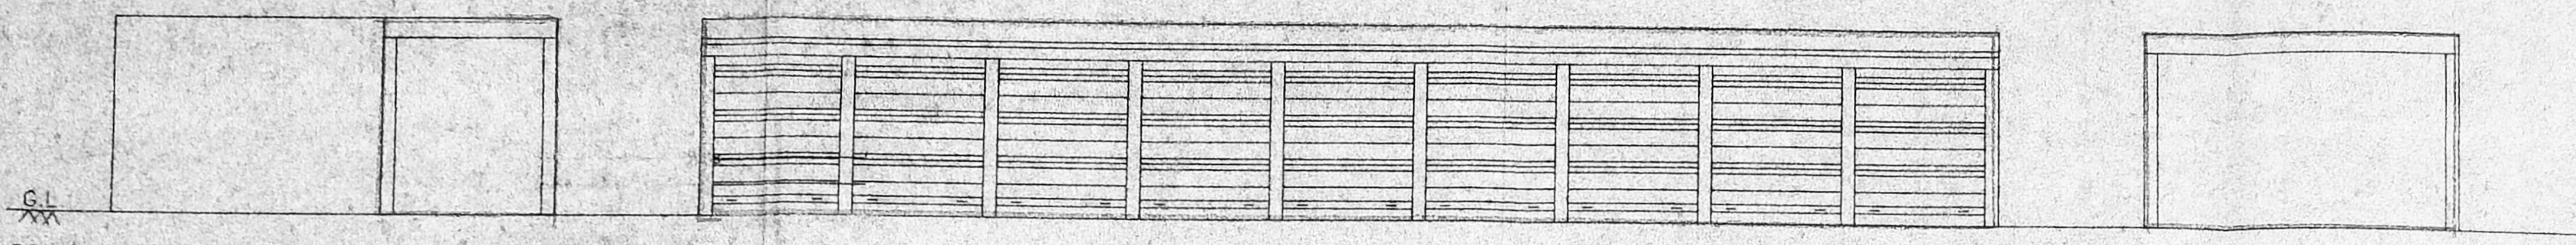


ELEVATION ON EAST SIDE

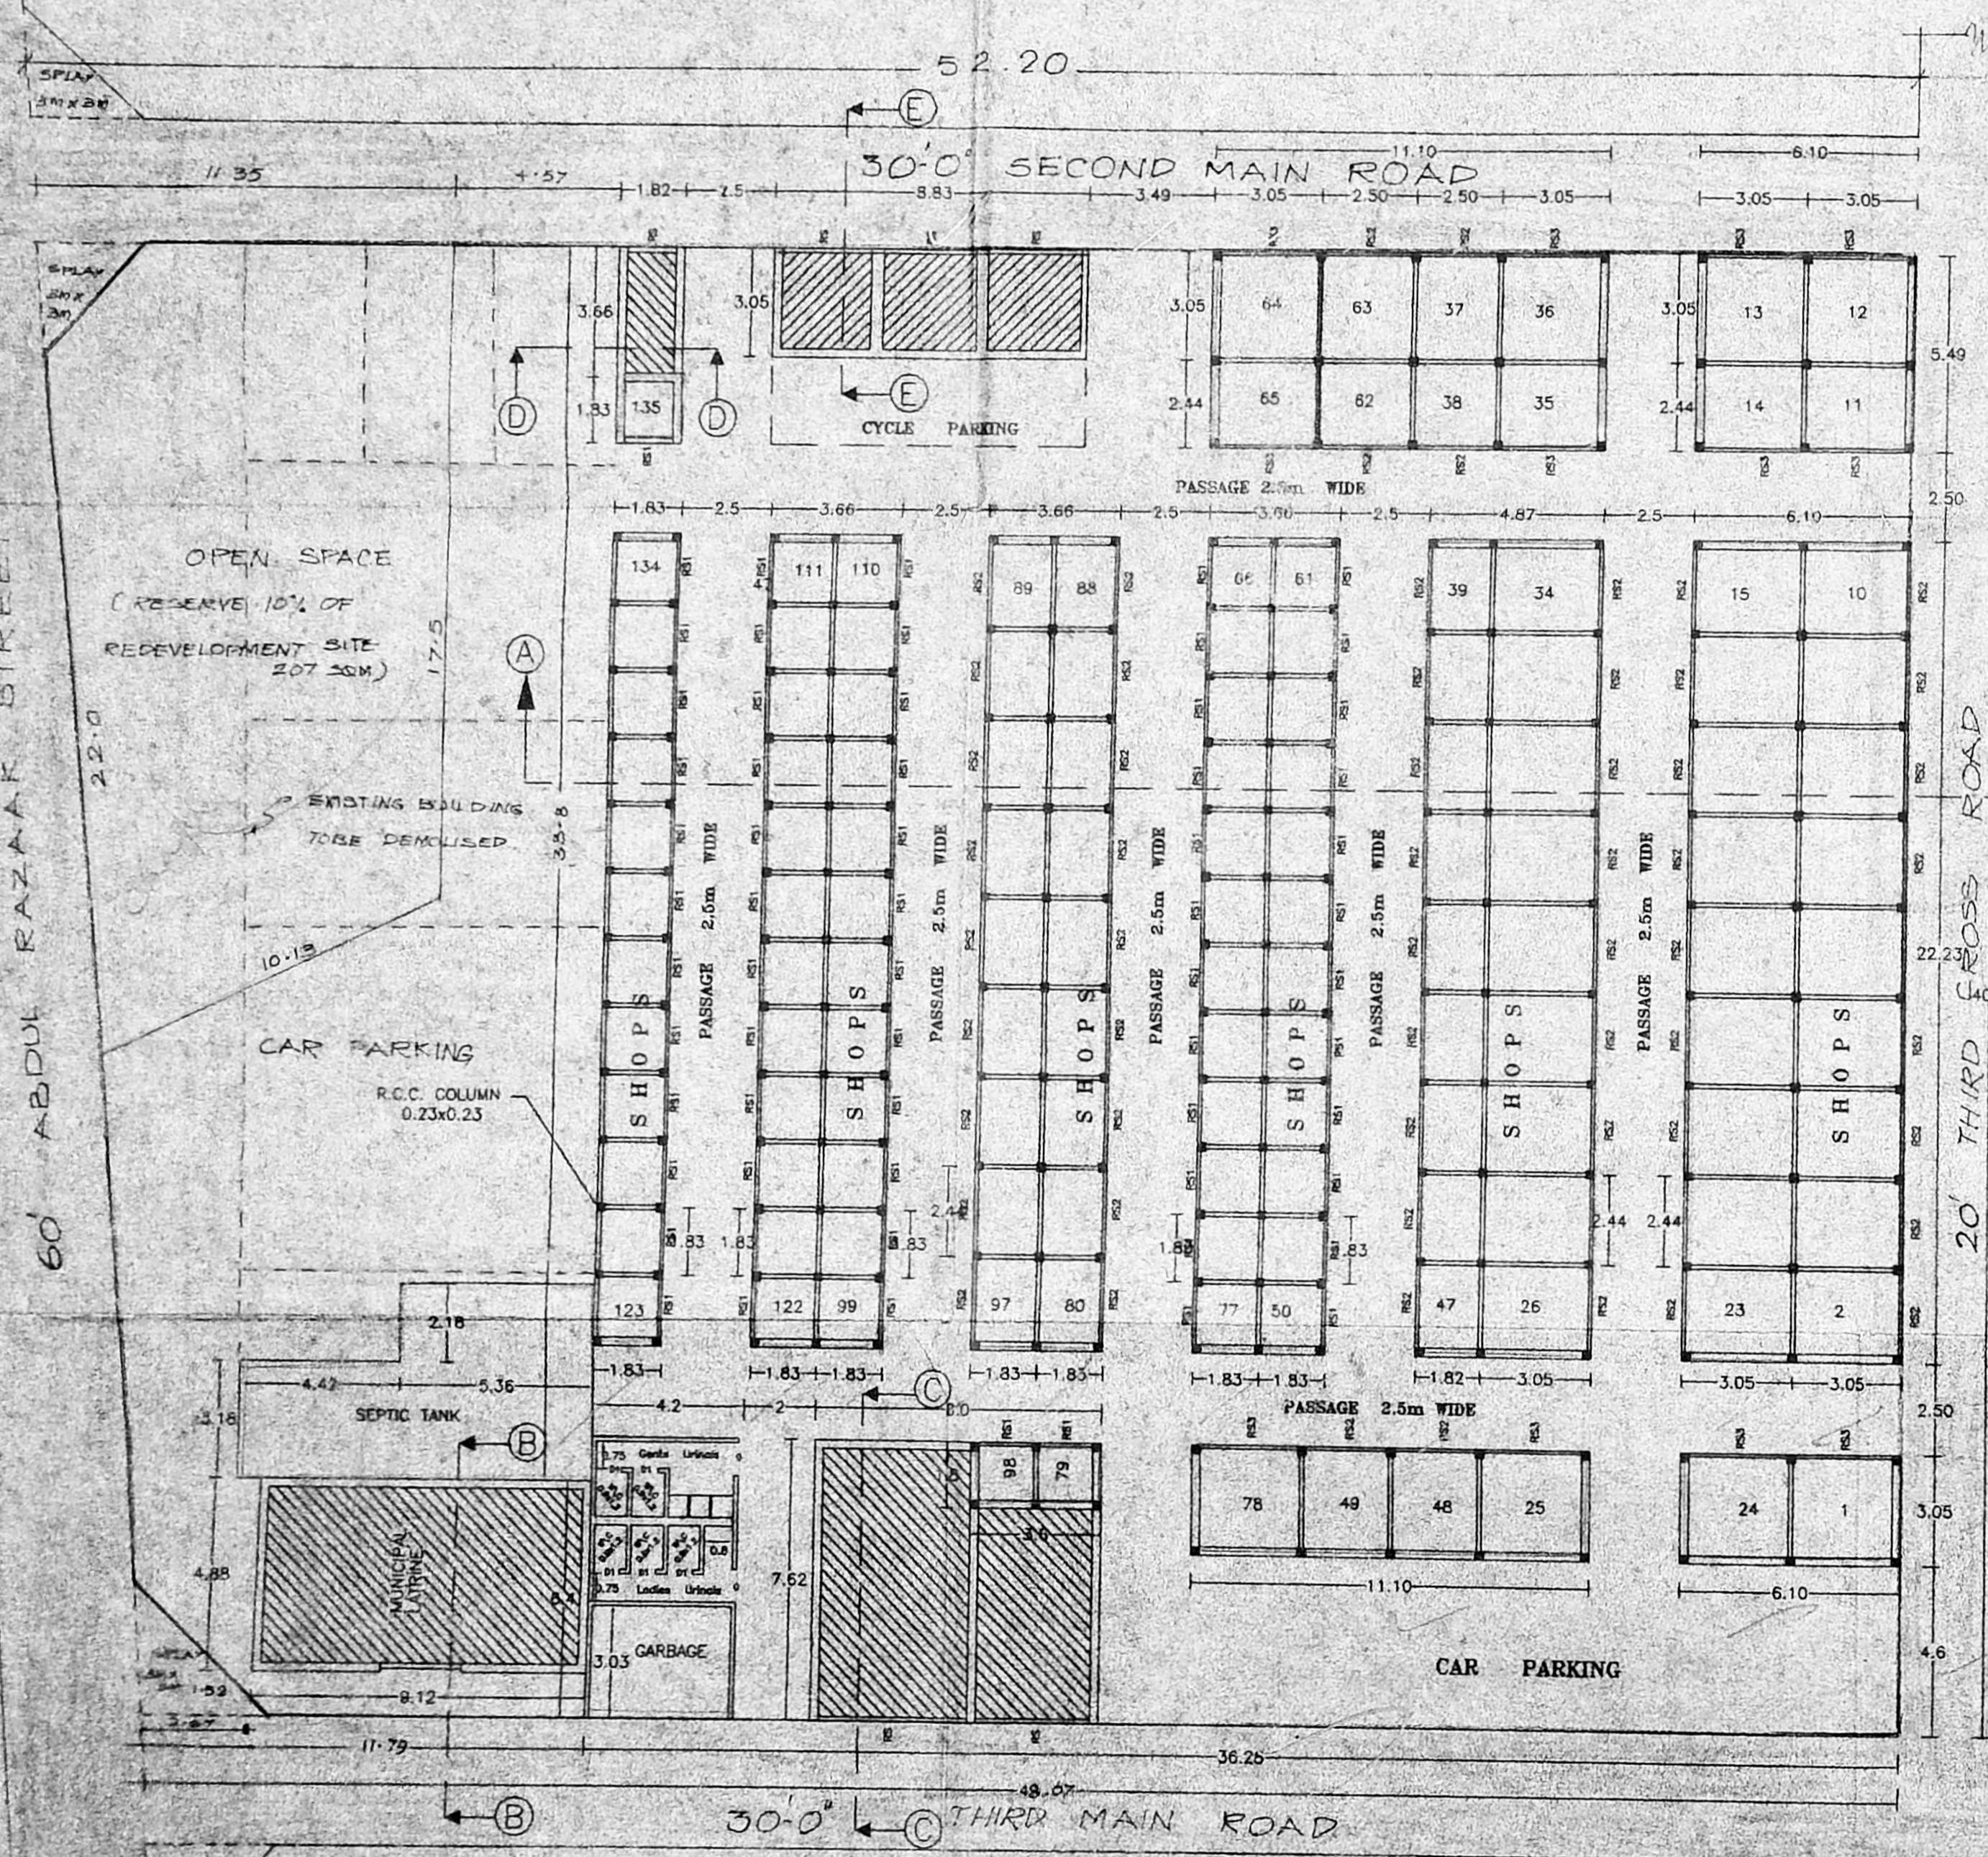


GROUND FLOOR PLAN CUM SITE PLAN

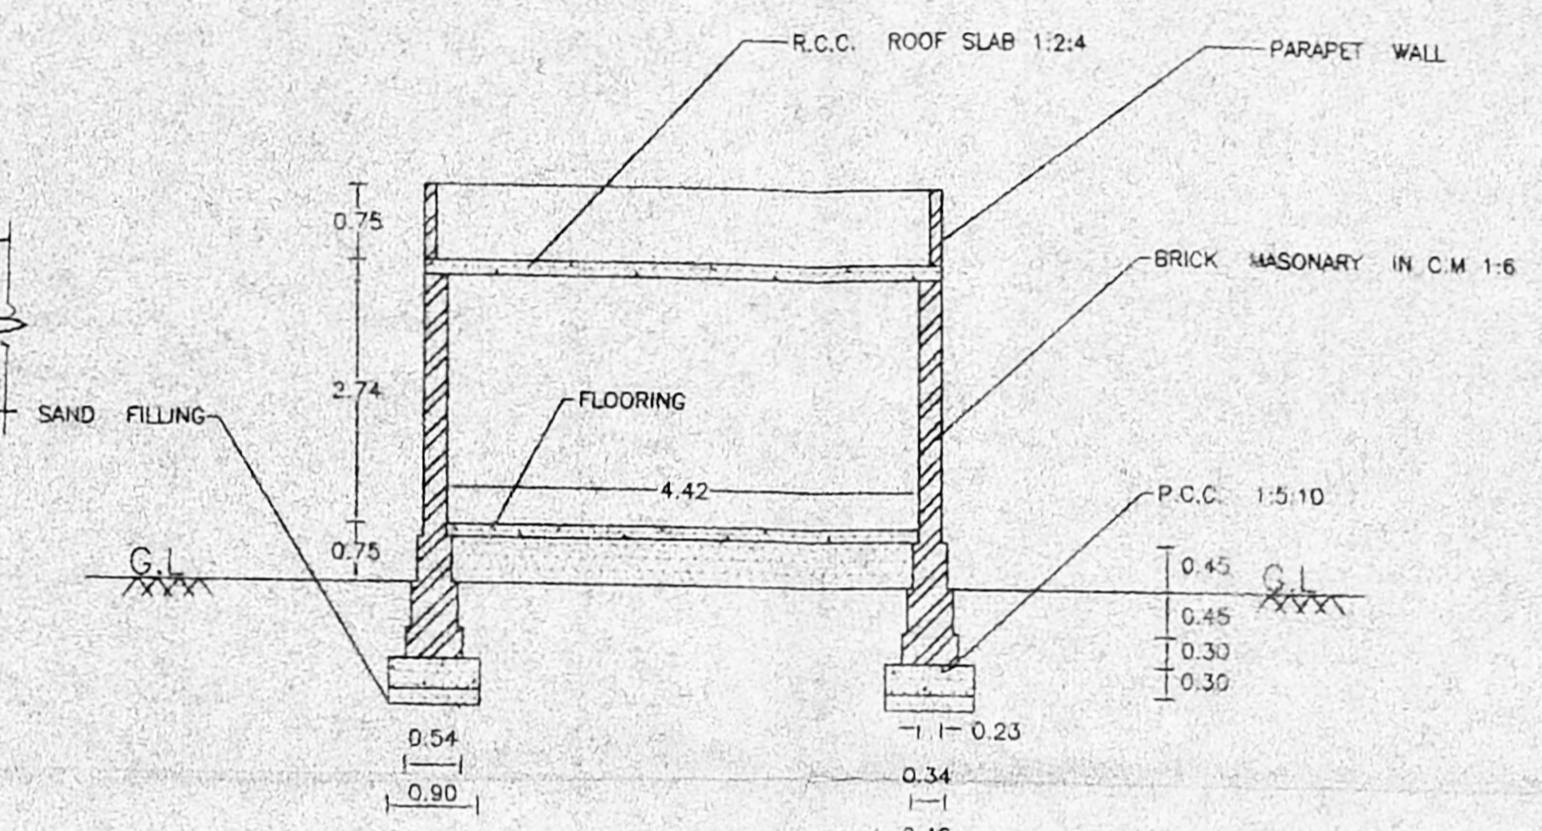


SECTION AT BB

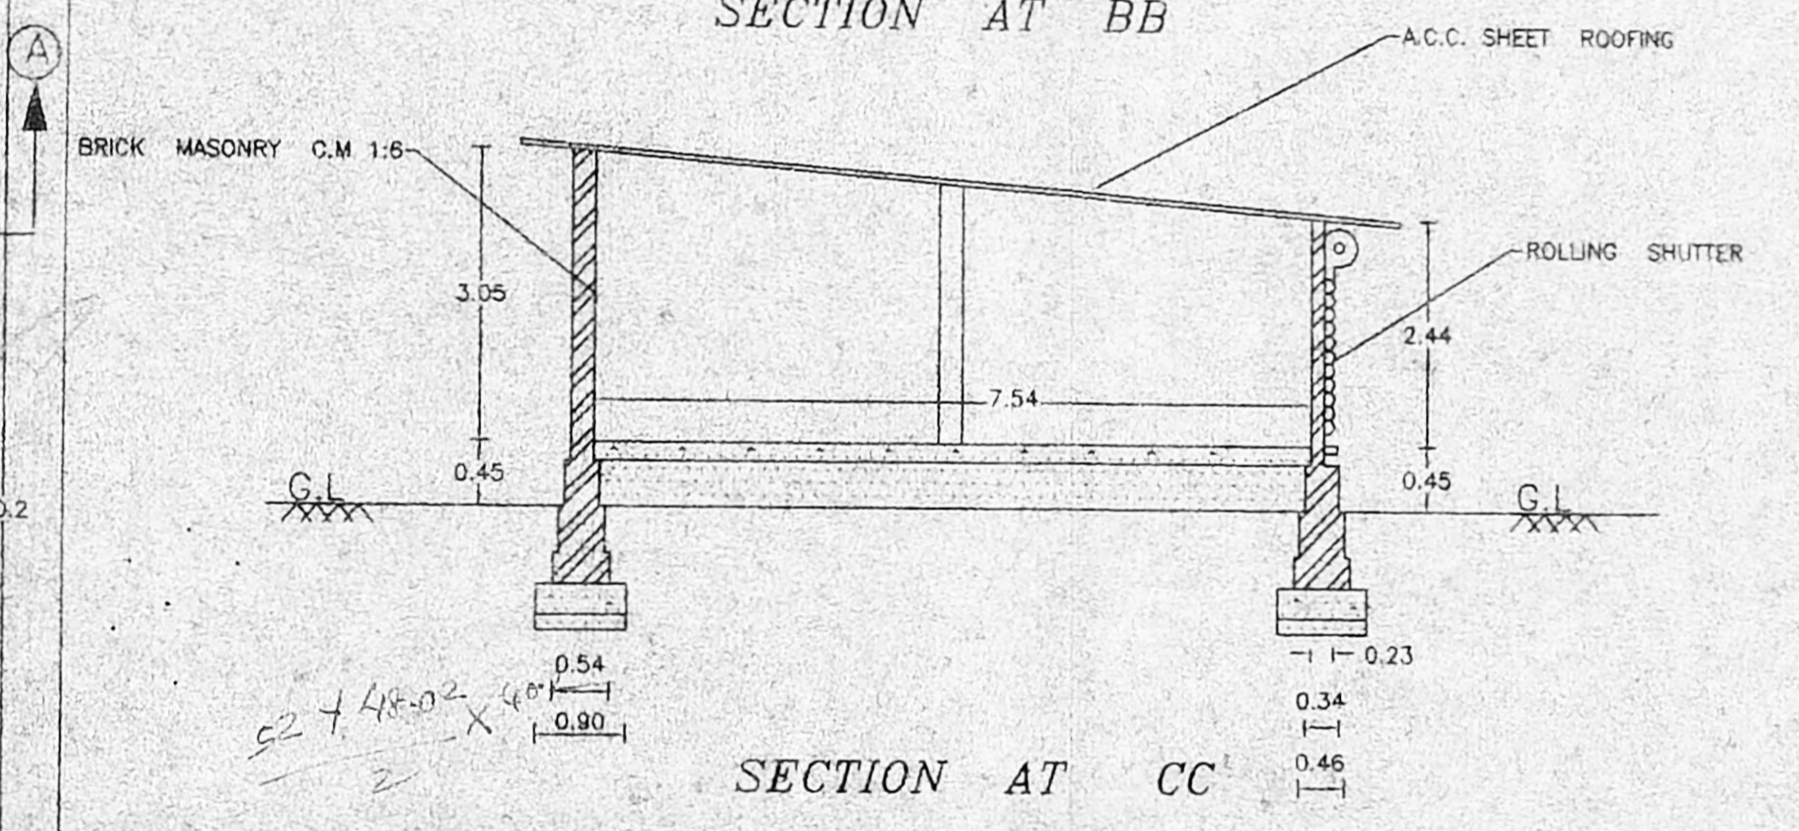

SECTION AT CC

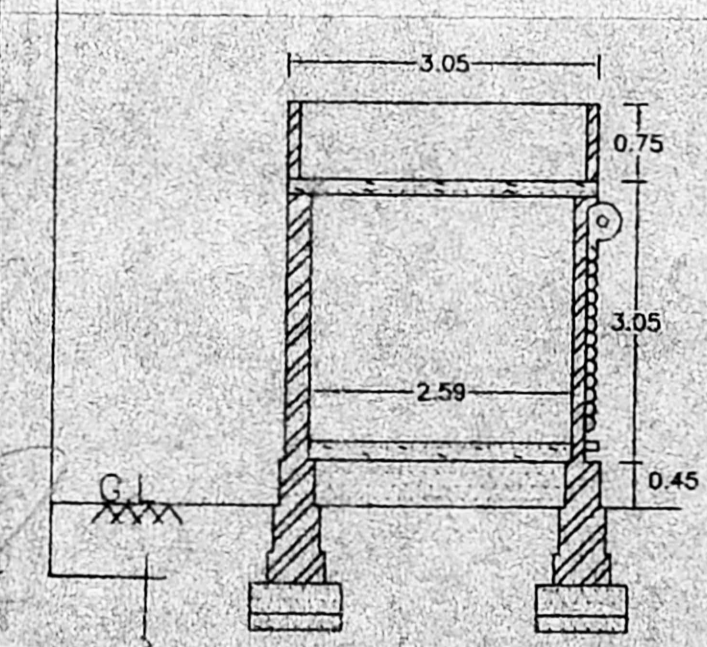

SECTION AT EE

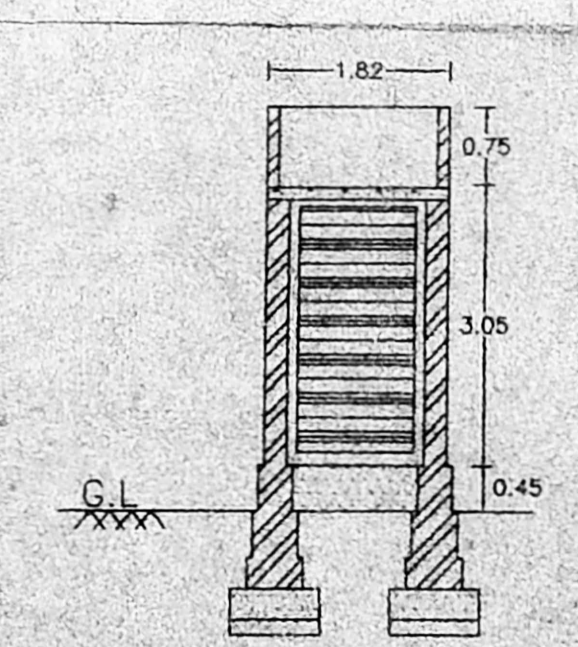

SECTION AT DD

Plan For The Construction Of Daily Market at  
 Survey No. 323, 324,  
 At Shanmugam Road In Tambaram Municipality

**General Specifications :**  
 All Brick Work in CM 1:5 using I Class Brick  
 All Brick Pillars in CM 1:3 using I Class Brick  
 All RCC Items are to be in Cement Concrete 1:2:4  
 Weathering course over Roof Slab using Brick Jelly Lime  
 Concrete in Ratio 32:12:5 for 100mm tk with one course of  
 pressed Clay Tiles in cm 1:3  
 Plastering of Walls in cm 1:5, 12 mm tk, Ceiling Plastering in  
 cm 1:3, 10 mm tk.  
 Rolling Shutter of Approved make for Quality and finish.

**Legend**


SITE BOUNDARY	---
TO BE DEMOLISHED	---
EXISTING BUILDING	---
ROAD	---
PROPOSED BUILDING	---
OPEN SPACE	---

**Schedule of Joinery**

	Size in (m)
RS1 = Rolling Shutter	1.60 x 2.60
RS2 = Rolling Shutter	2.20 x 2.60
RS3 = Rolling Shutter	2.71 x 2.60
RS = Rolling Shutter	Existing
D1 = Panelled Door	0.7 x 2.1

**Area Details**  
 Plinth area of Proposed shops = 717.00 sq.m  
 AREA OF THE REDEVELOPMENT SITE = 2015.39 m  
 AREA OF THE EXISTING BUILDING = 132.59 m

All Dimensions are in "mm" unless specified  
 Scale: 0 1m 2m 4m 6m 8m 10m

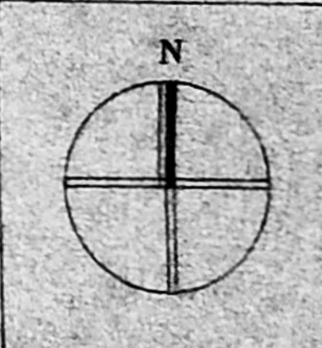


CLIENT: TAMBARAM MUNICIPALITY  
 PROJECT: PROPOSED DAILY MARKET AT SHANMUGAM SALAI  
 PLAN & ELEVATION  
 KIRLOSKAR CONSULTANTS LTD.  
 'U' 82 ANNANAGAR, MADRAS 40

DRAWING NO. 93060/A/03  
 22-03-97

TOWN PLANNING INSPECTOR  
 TAMBARAM MUNICIPALITY

Commissioner  
 TAMBARAM MUNICIPALITY


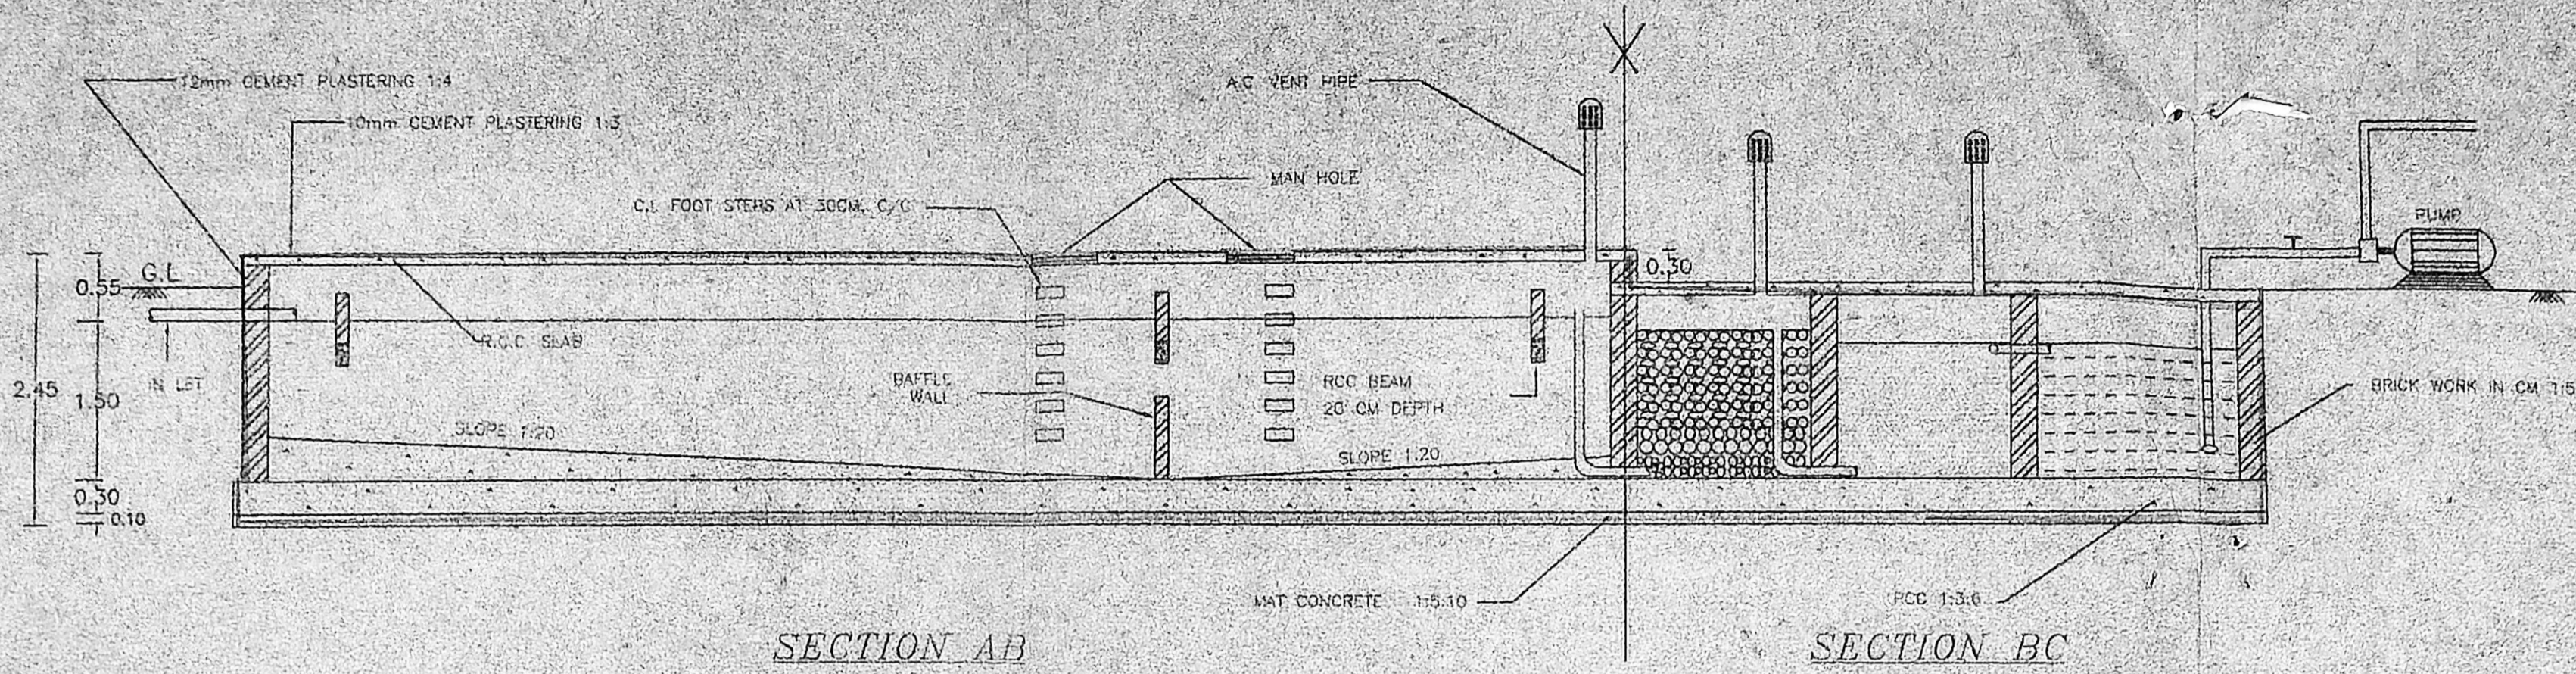


CMDA (B)/PP No. 1  
 C. No. 12/27905/16  
 Asset  
 Street  
 P.  
 A.P.

13/06/2016-13/06/2017

PLANNING PERMIT No. ....  
**APPROVED**  
 13/06/2016 (4.7)  
 SECRETARY  
 MUNICIPALITY  
 DEVELOPMENT AUTHORITY  
 CHENNAI-600 008.

R.P. dt  
 2-4-97

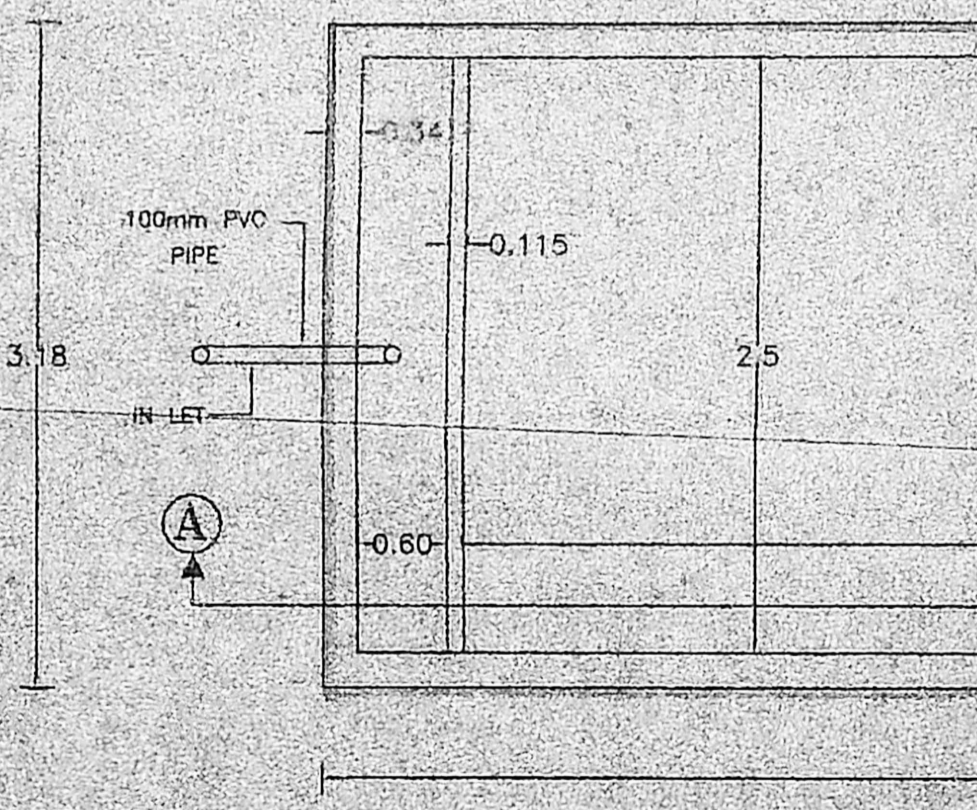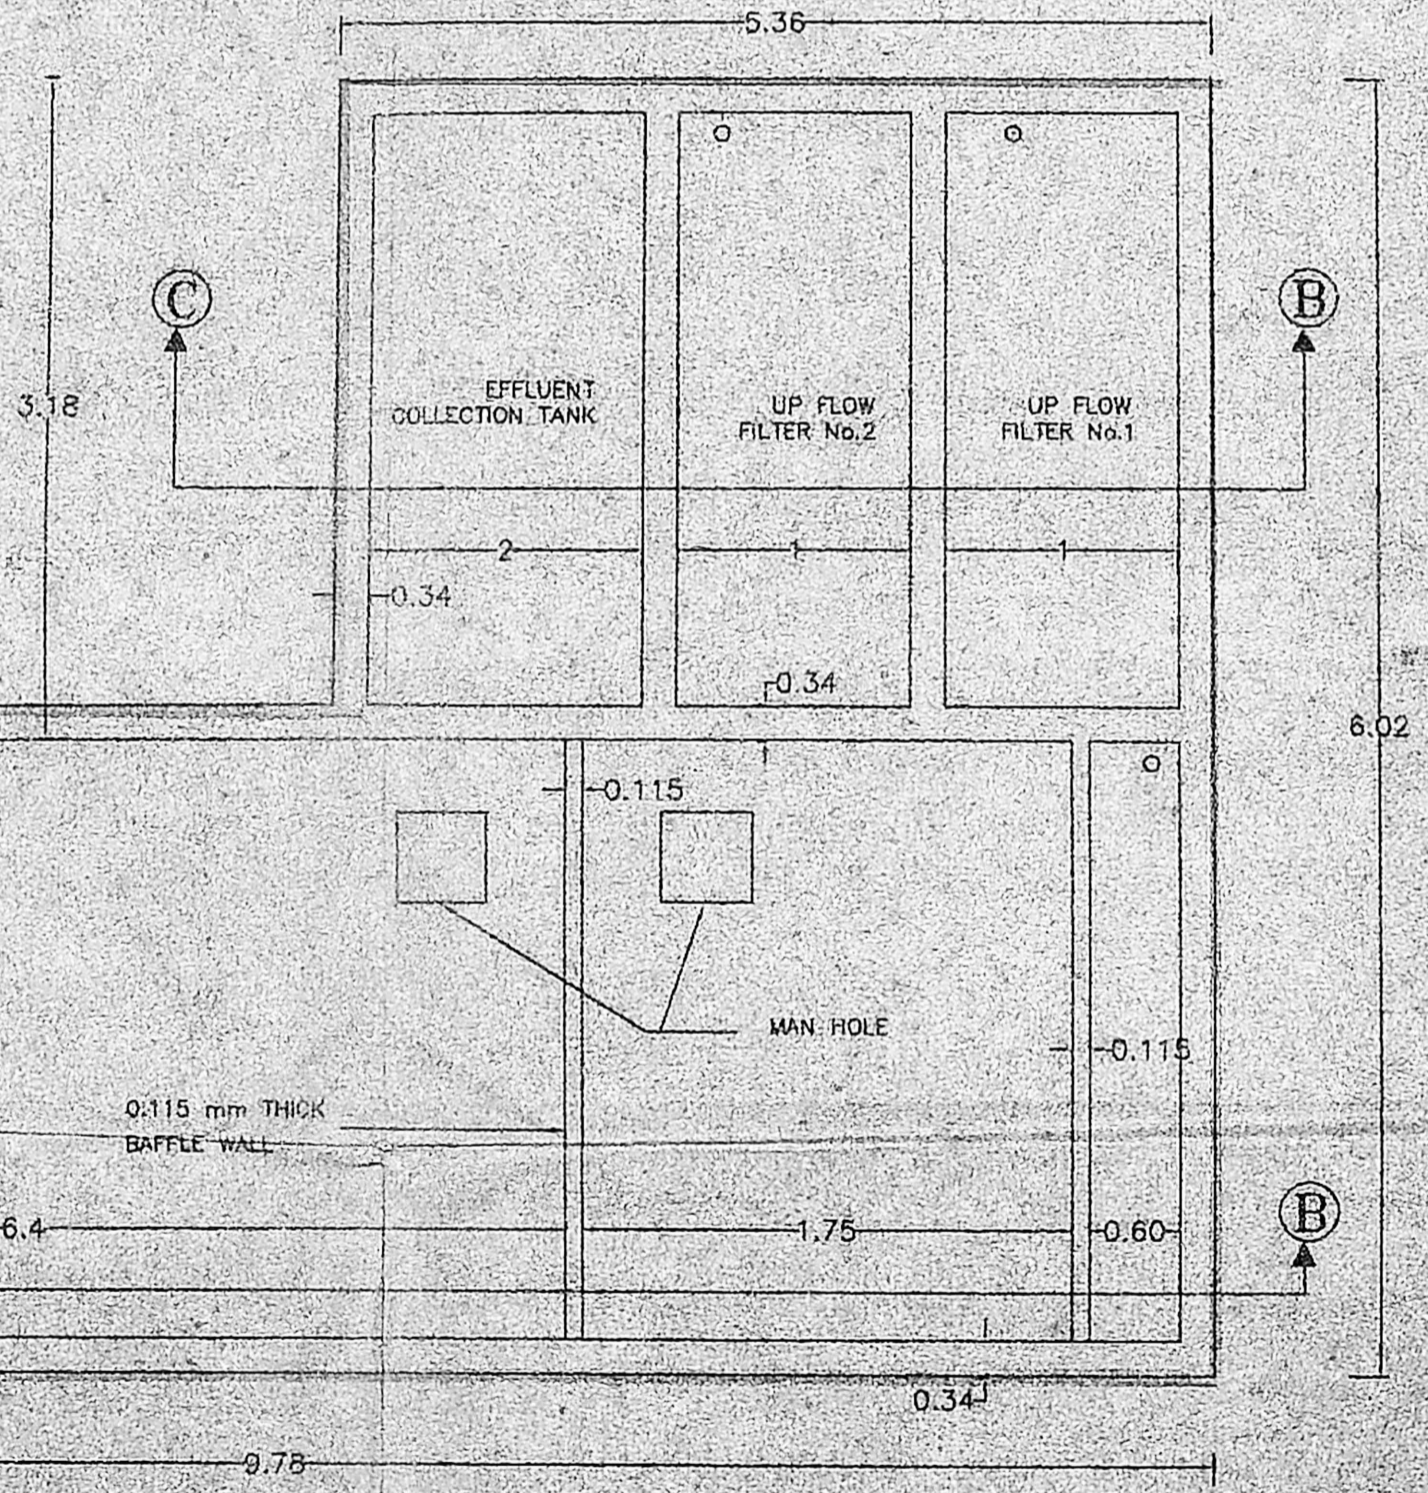

SEPTIC TANK AND UP FLOW FILTER DETAILS FOR  
 DAILY MARKET AT SHANMUGAM ROAD

ALL DIMENSION IN 'm'

PLAN  
 SEPTIC TANK  
 TOWN PLANNING OFFICER  
 TAMBARAM MUNICIPALITY

Commissioner  
 TAMBARAM MUNICIPALITY

CLIENT: TAMBARAM MUNICIPALITY  
 CONSULTANT: KIRLOSKAR CONSULTANTS LTD