




O/C

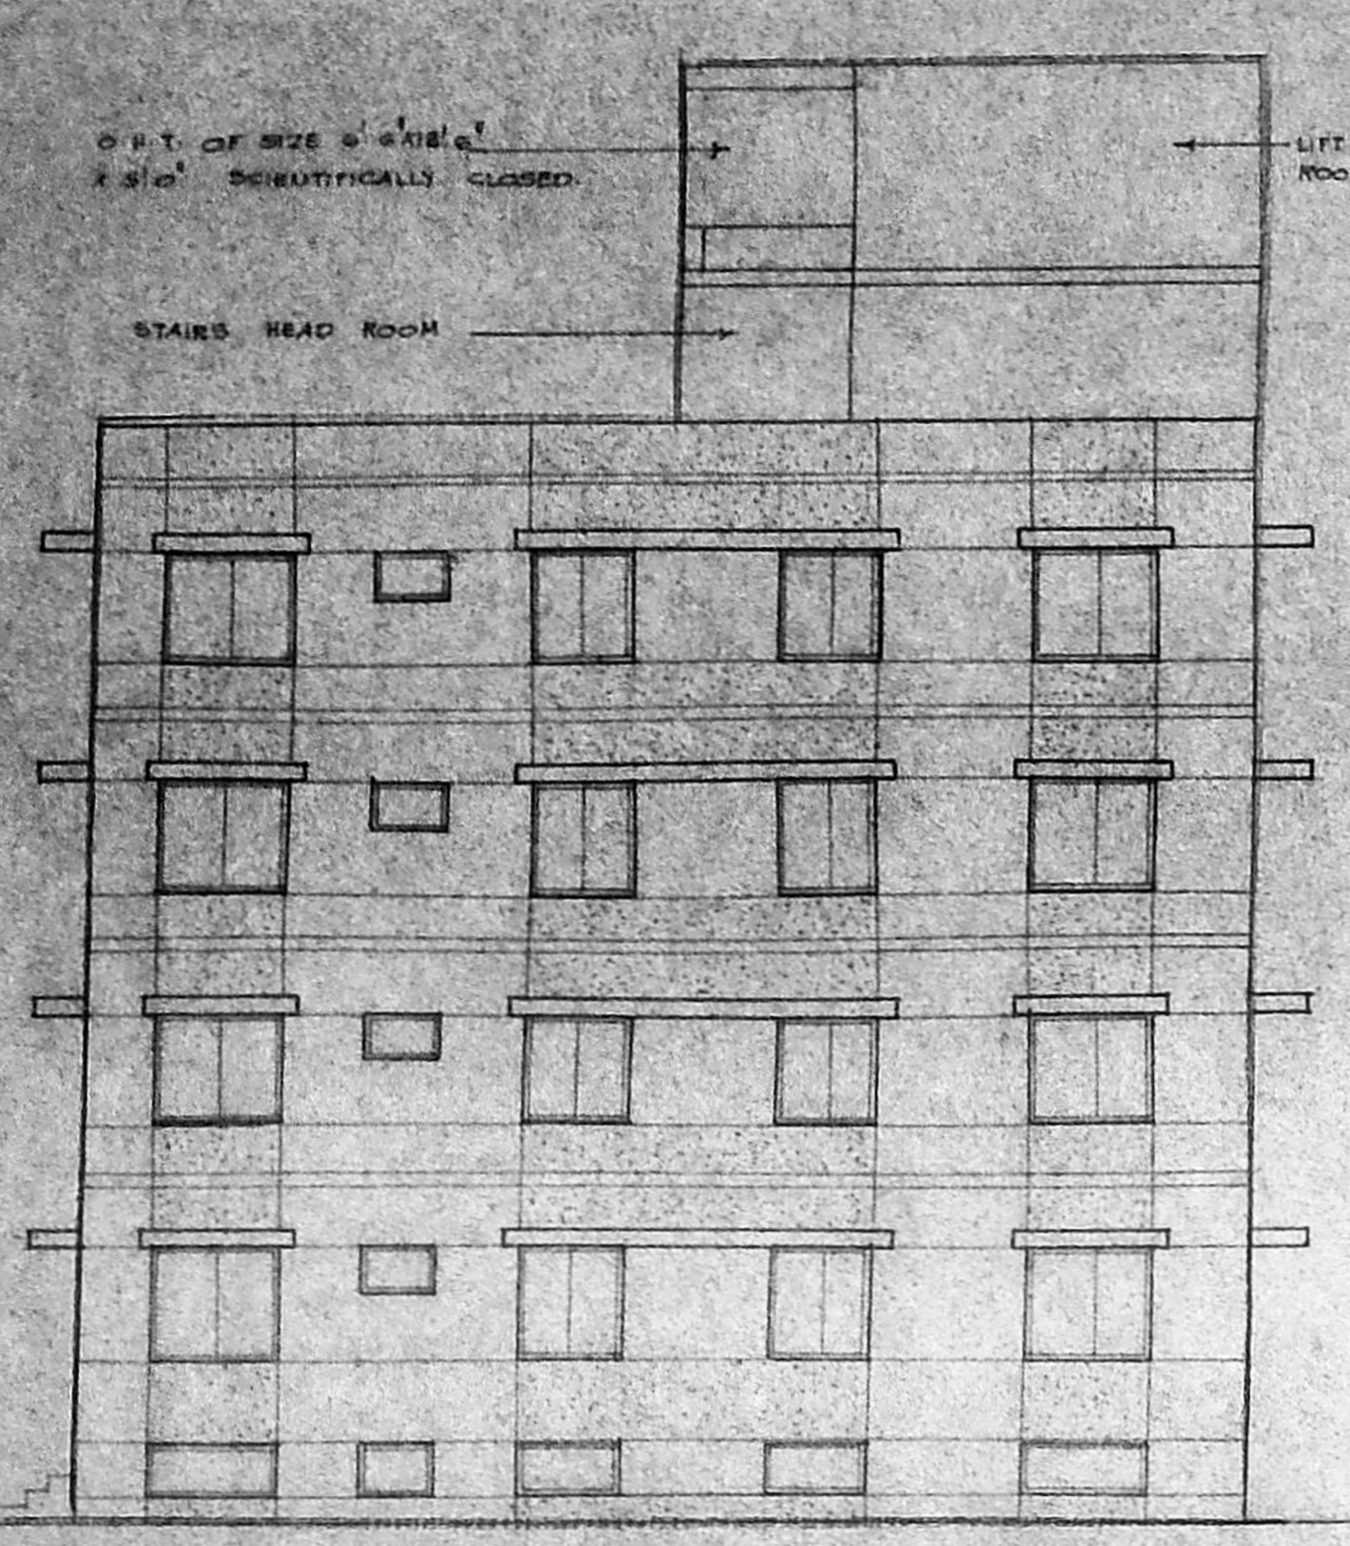


ELEVATION

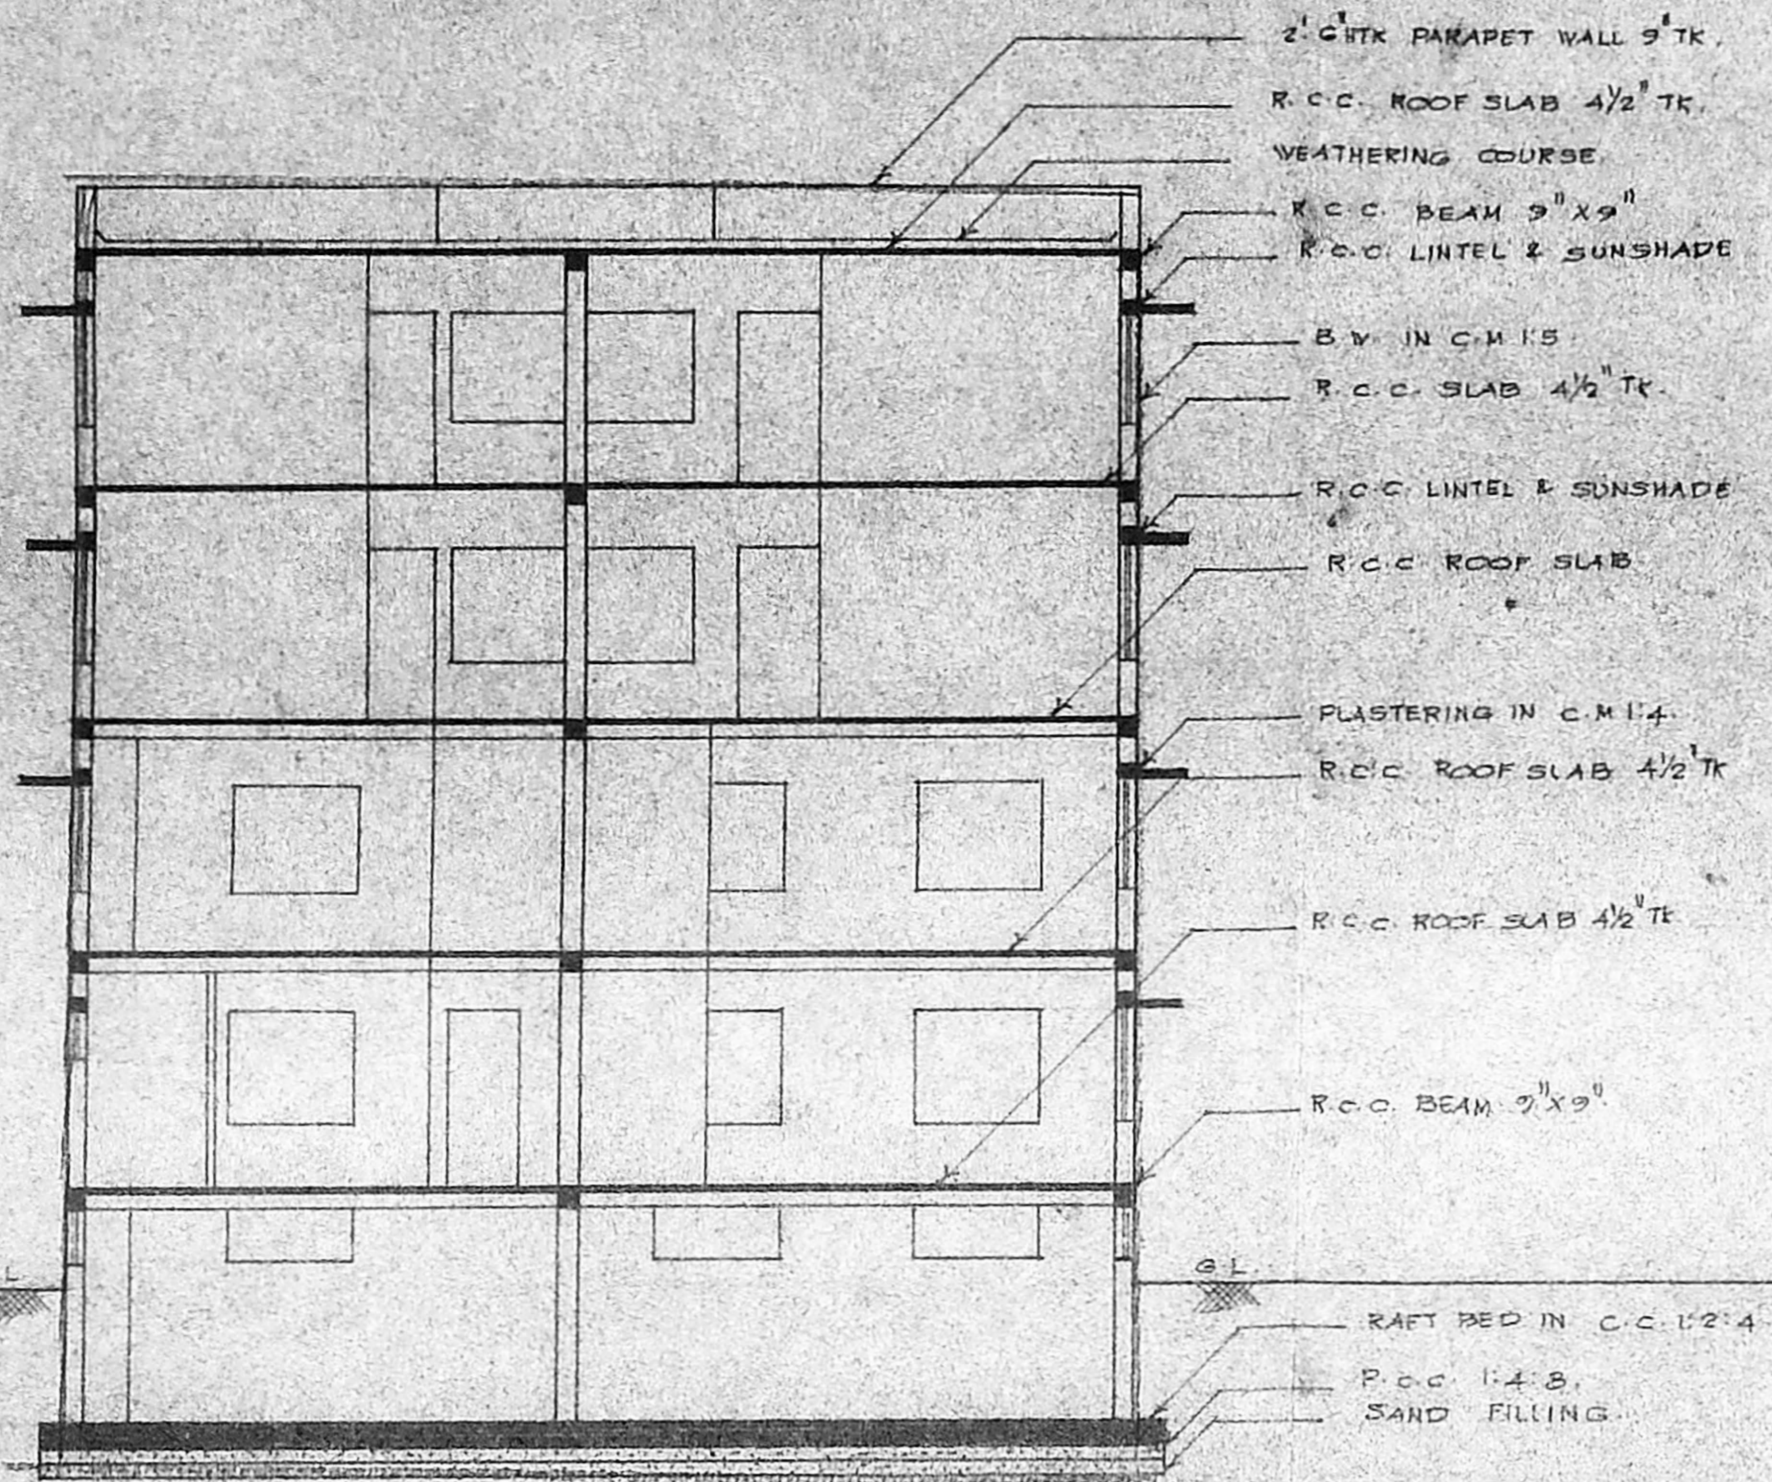

SECTION ON PQ

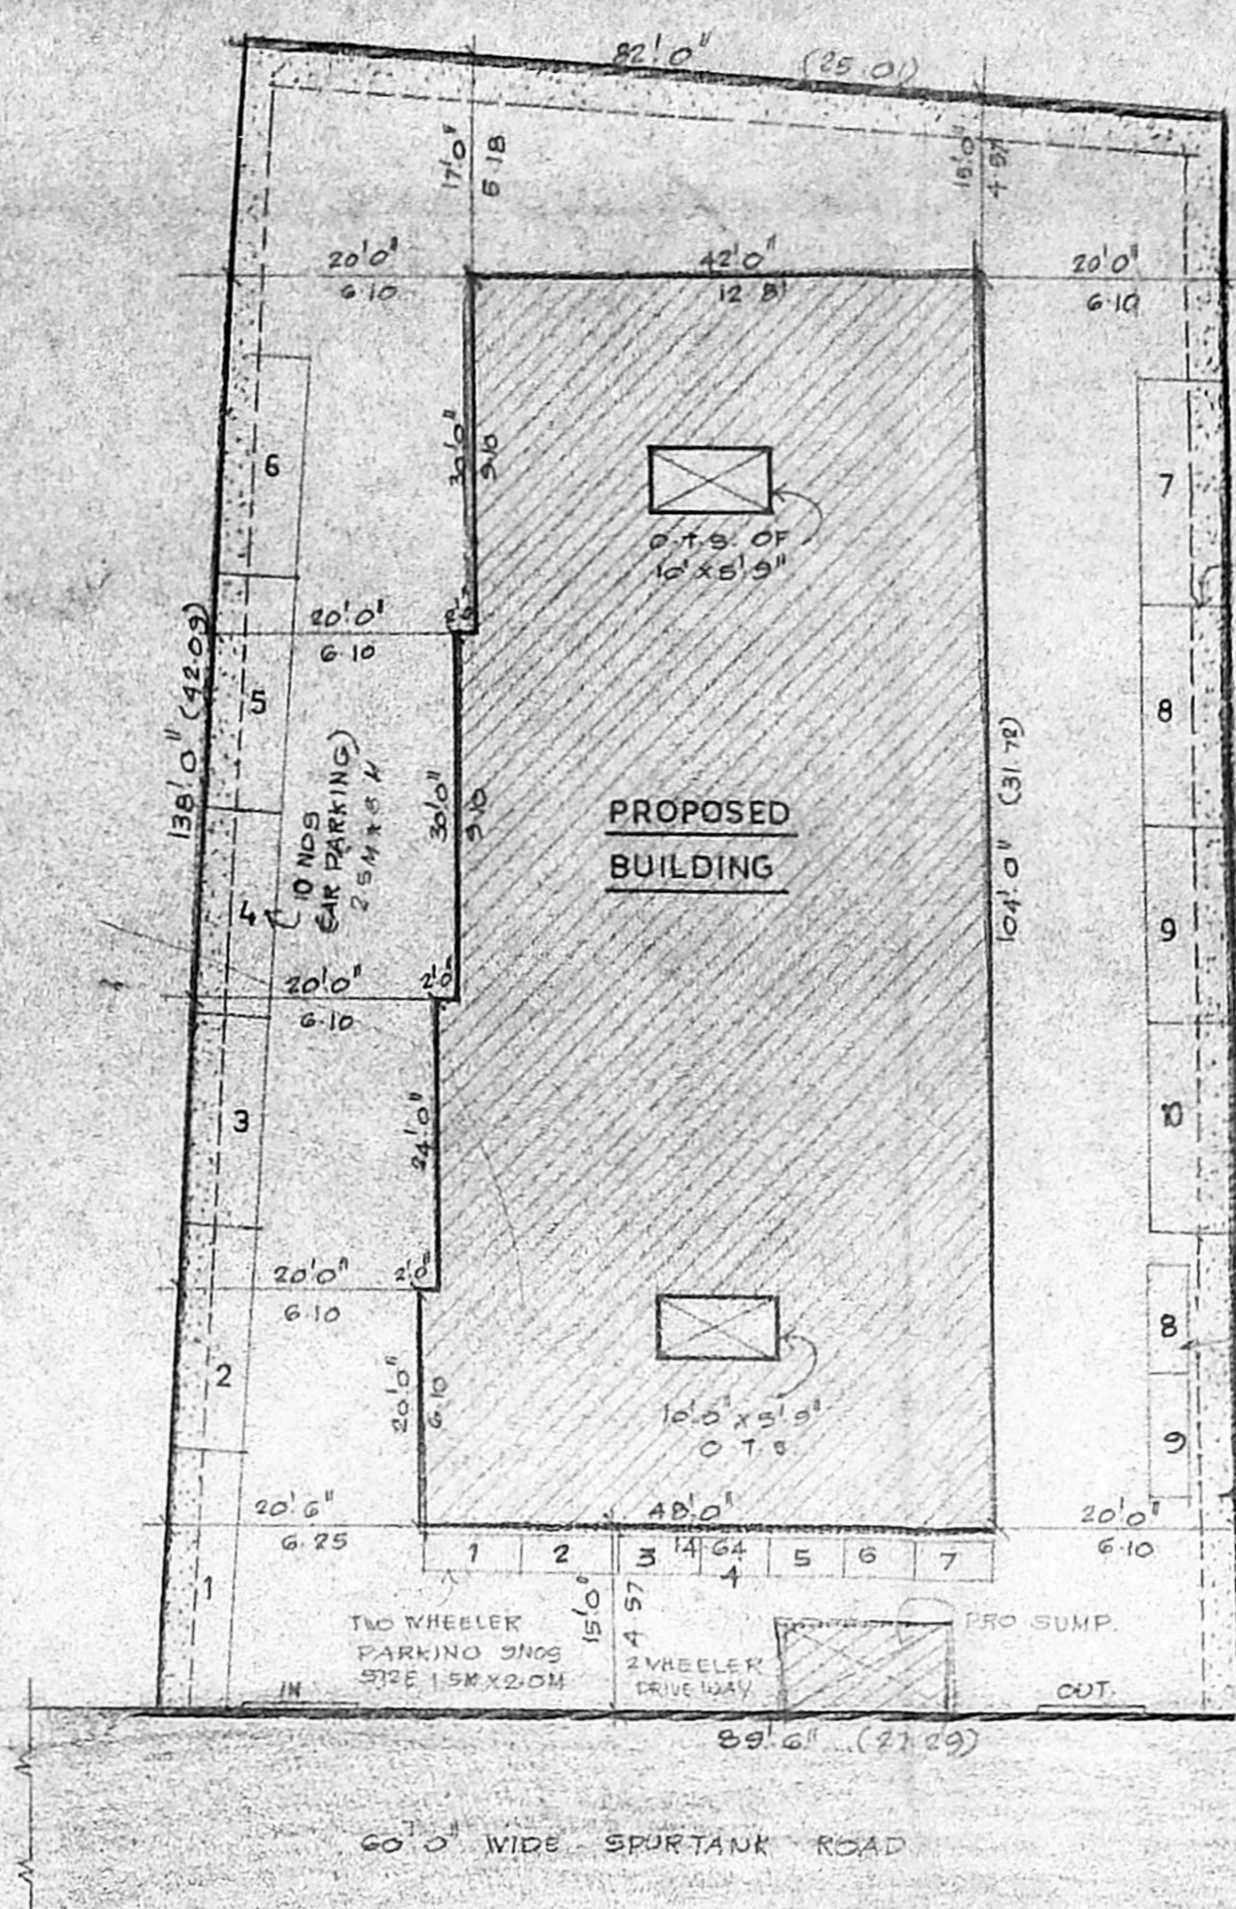

SITE PLAN
SCALE: 1" = 16' 0" (1:200)

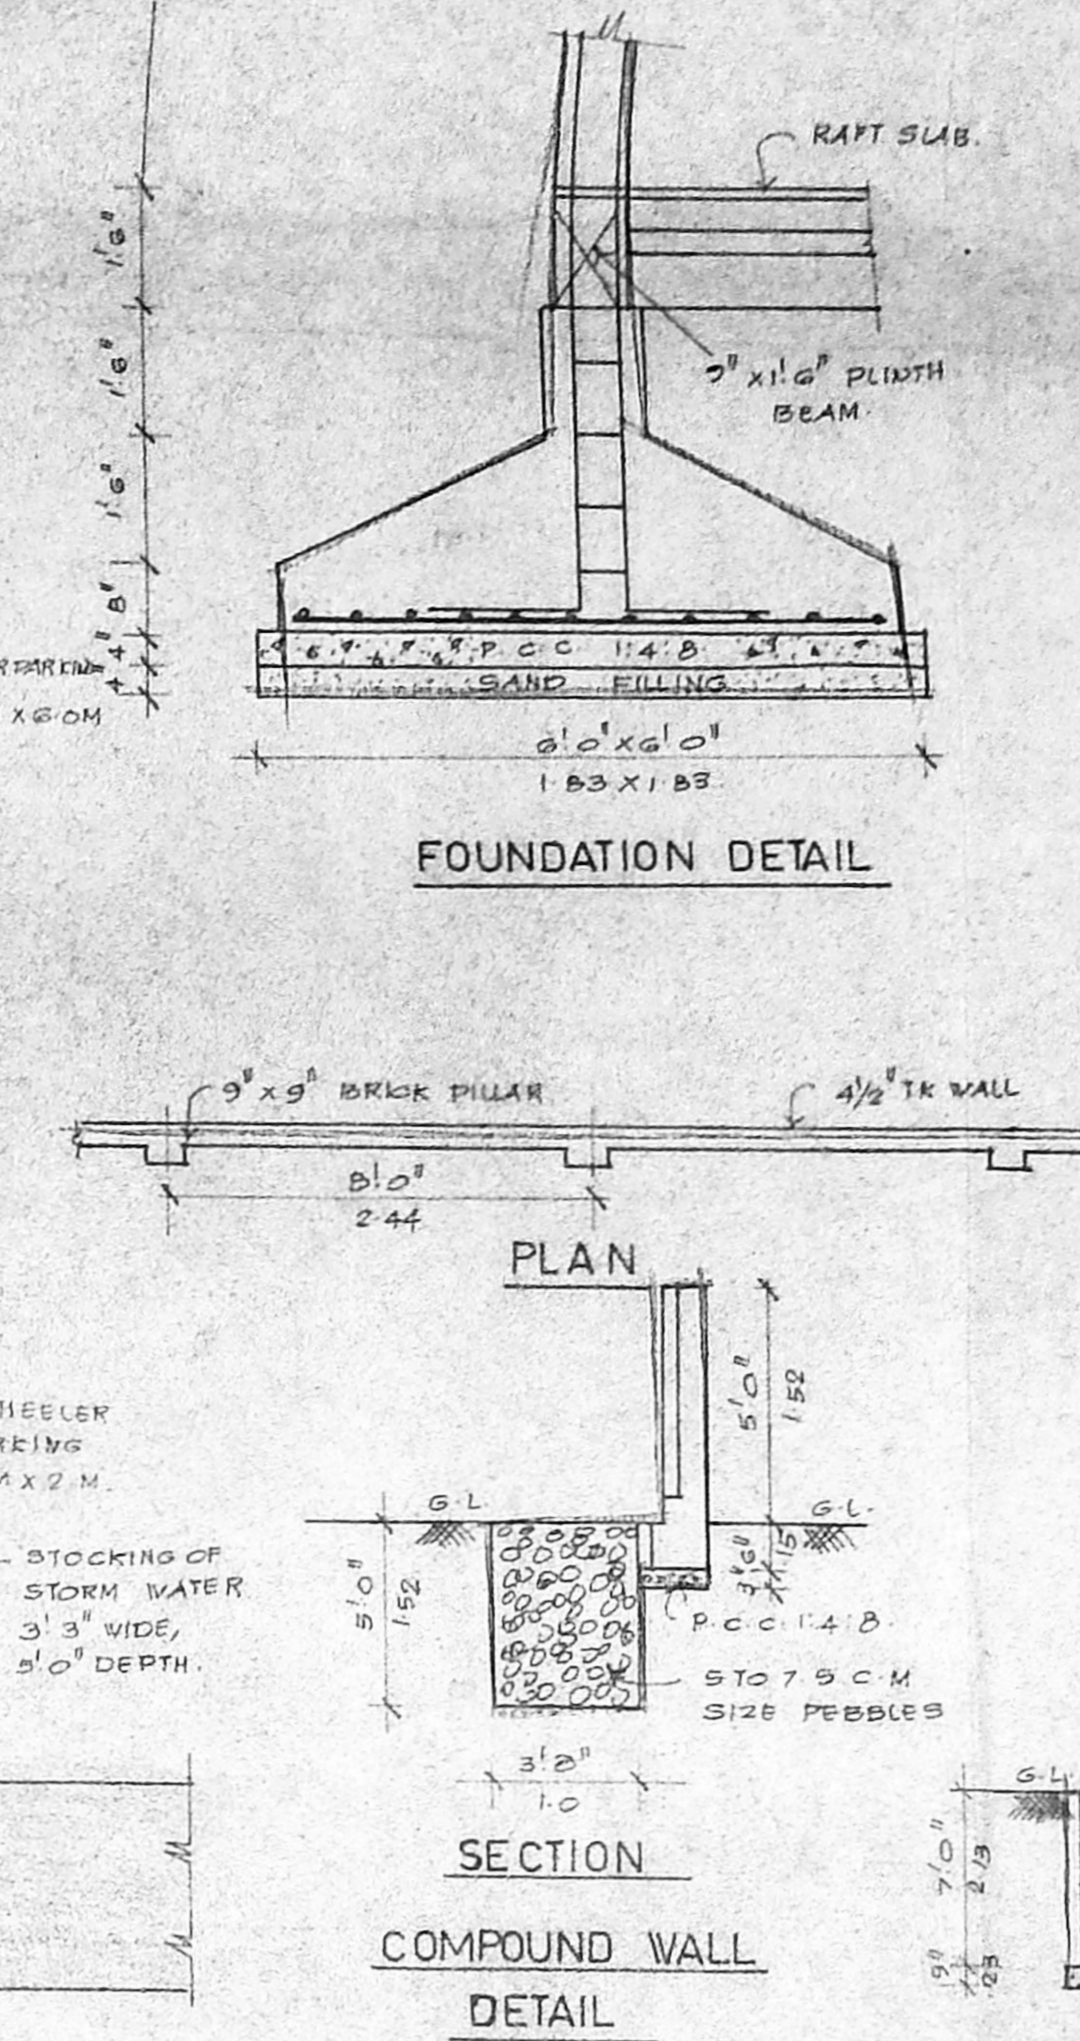


FOUNDATION DETAIL


PLAN

SECTION


COMPOUND WALL DETAIL

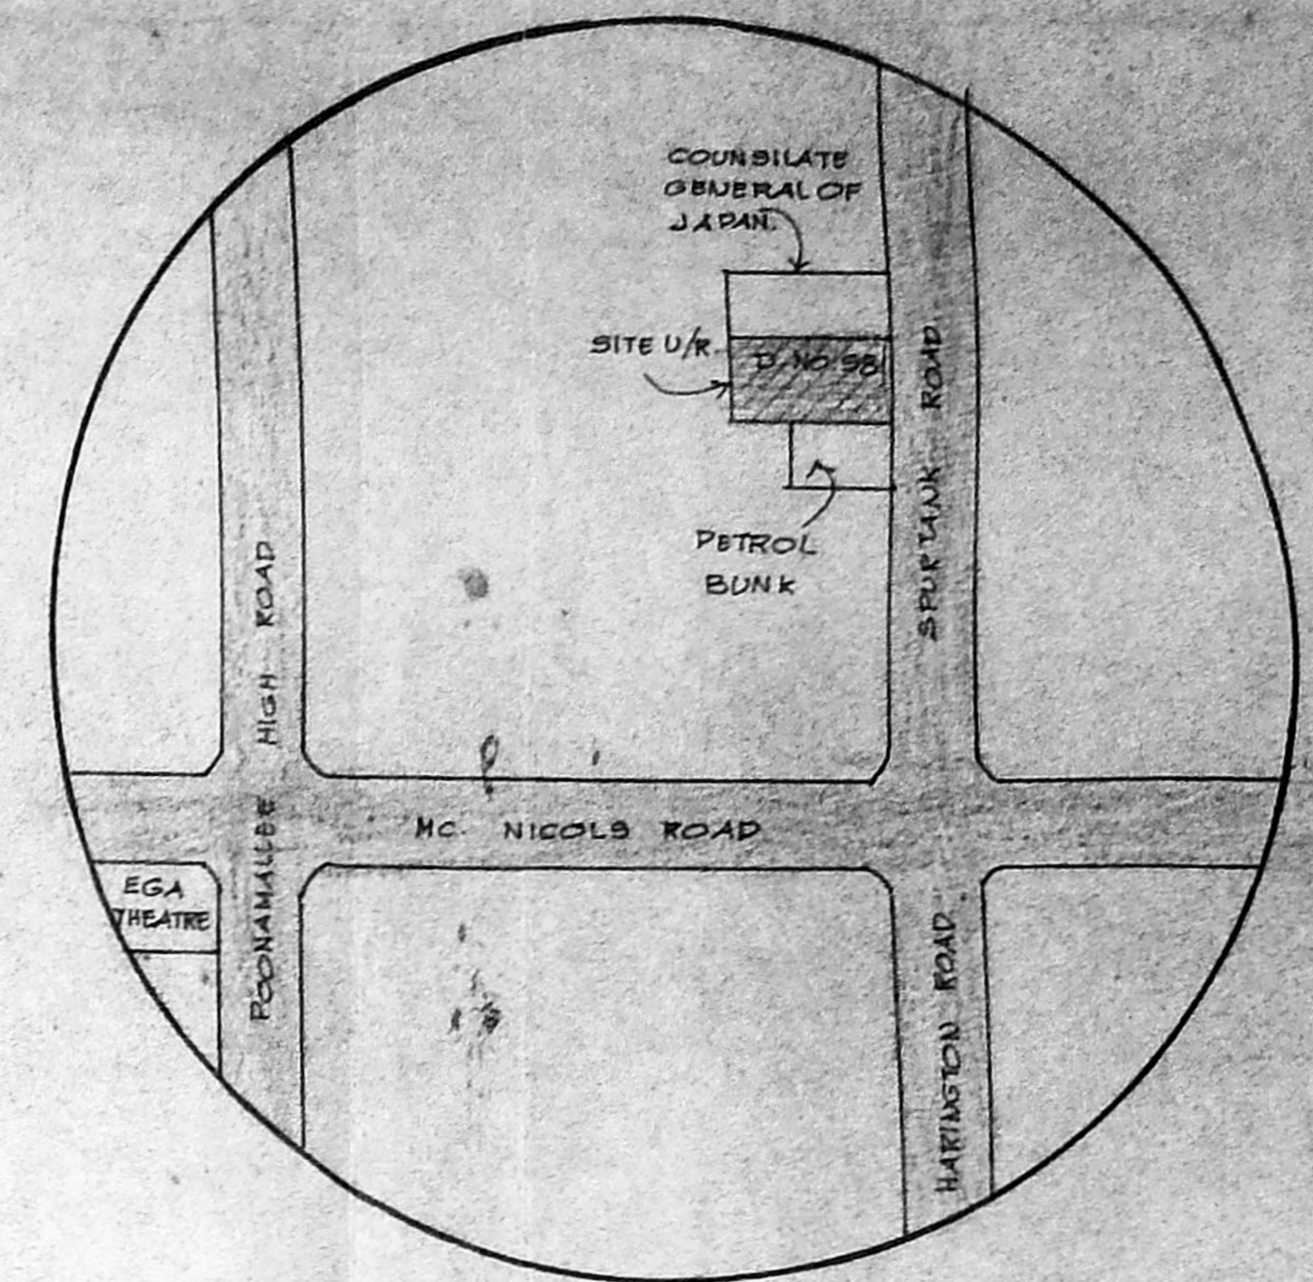


KEY PLAN
NOT TO SCALE

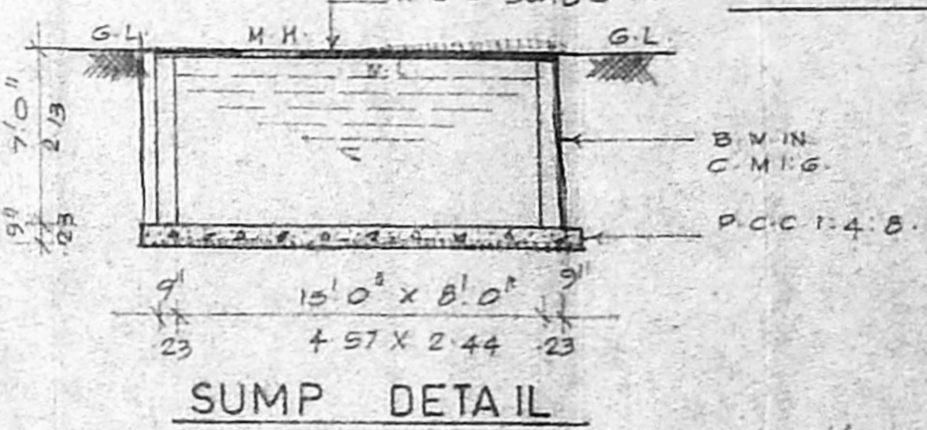


SUMP DETAIL

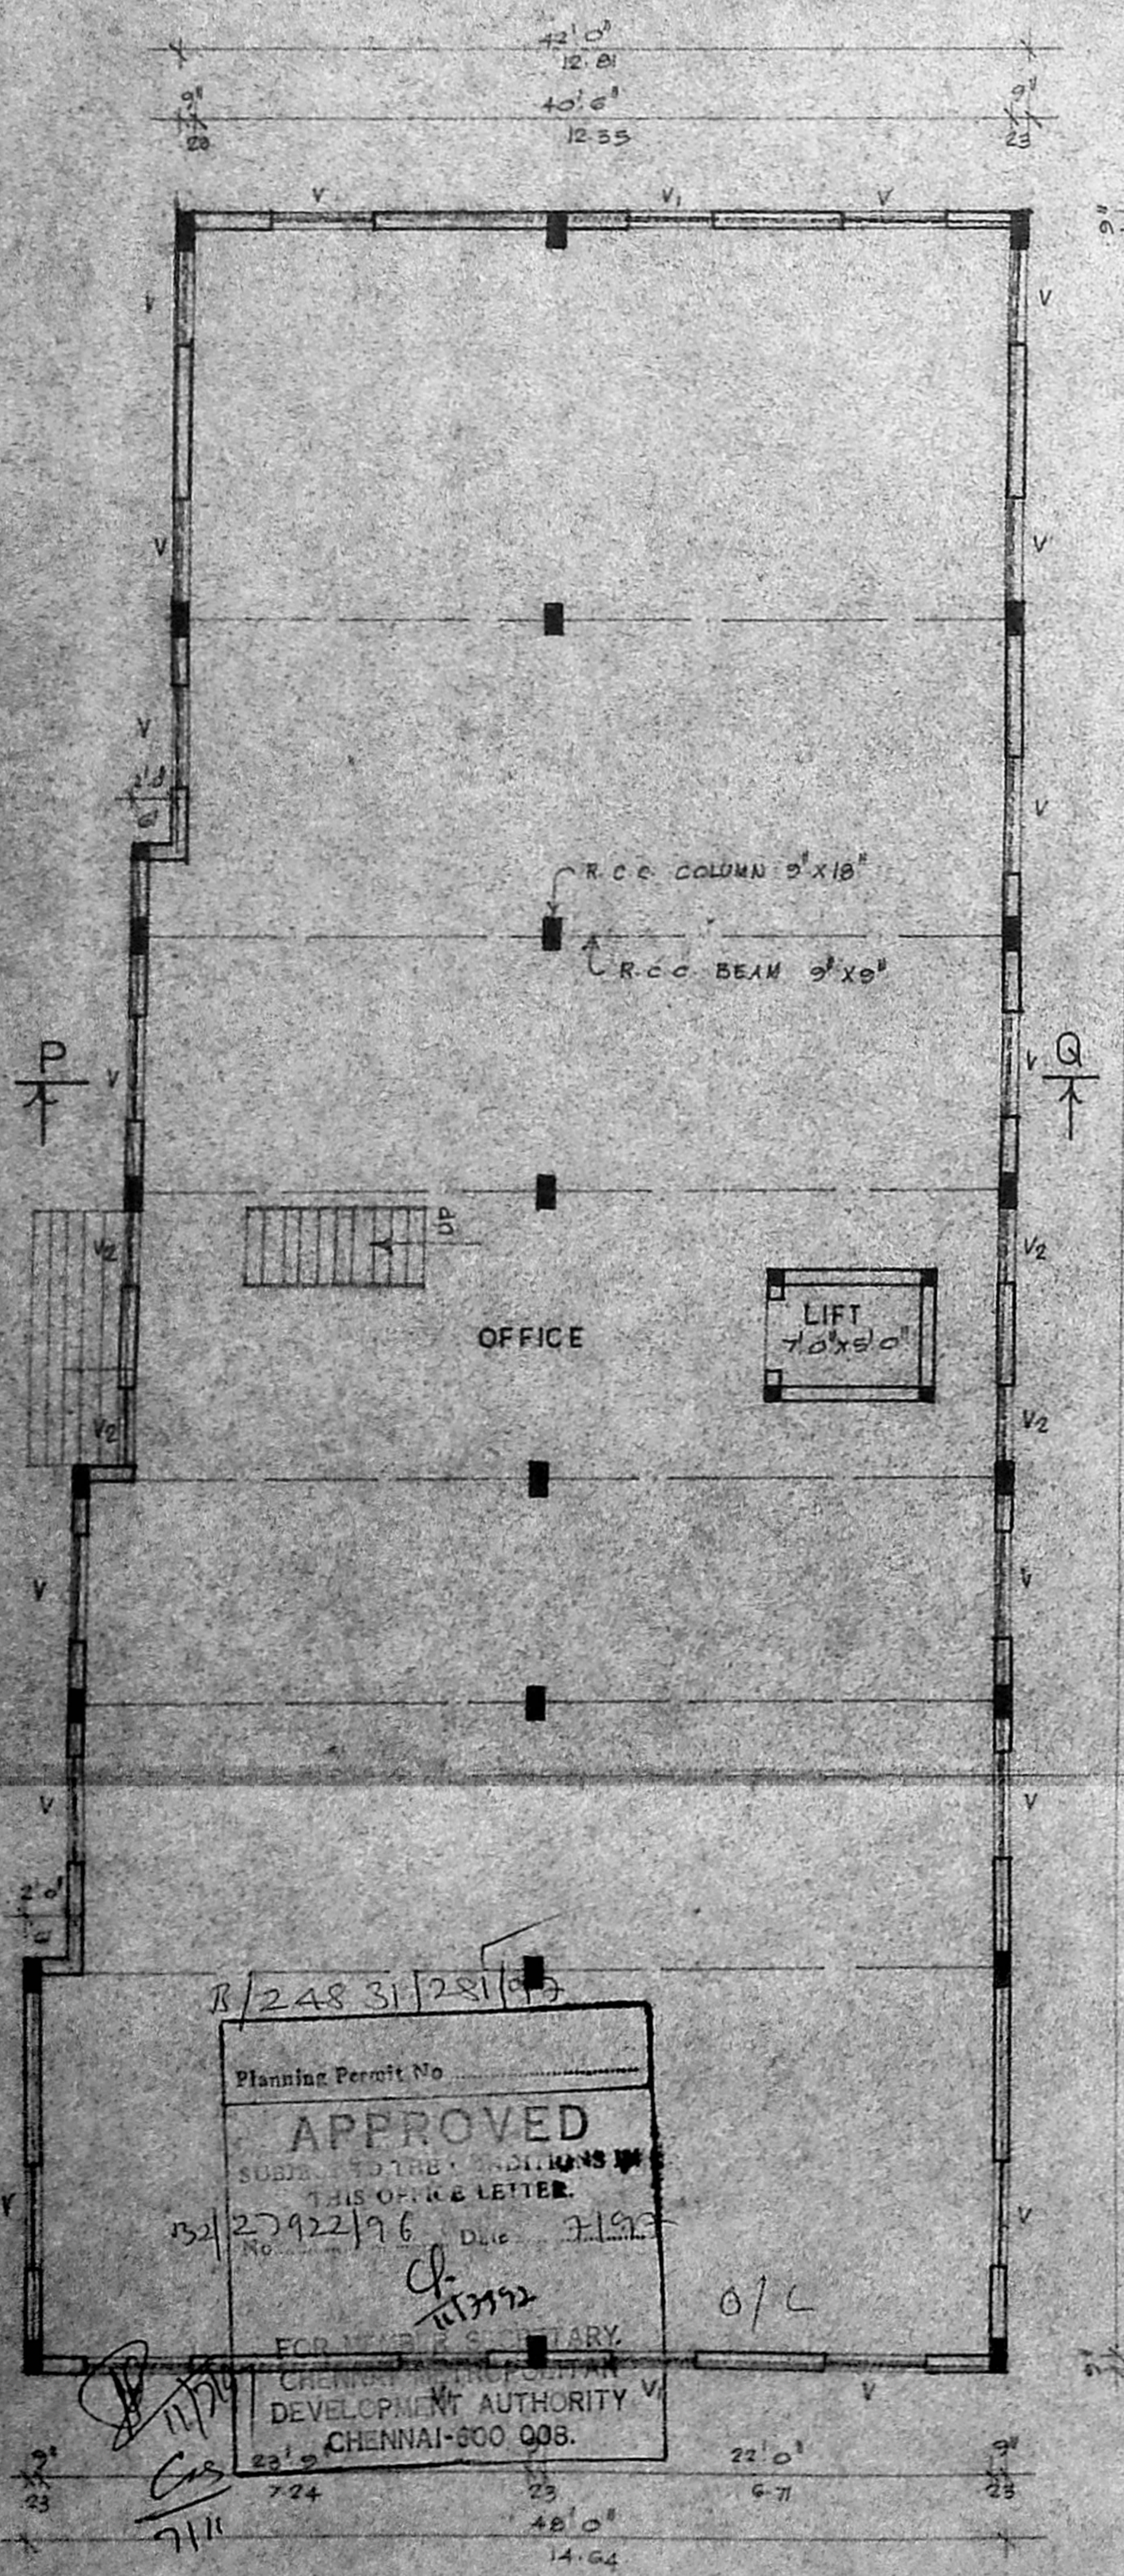


BASEMENT FLOOR PLAN

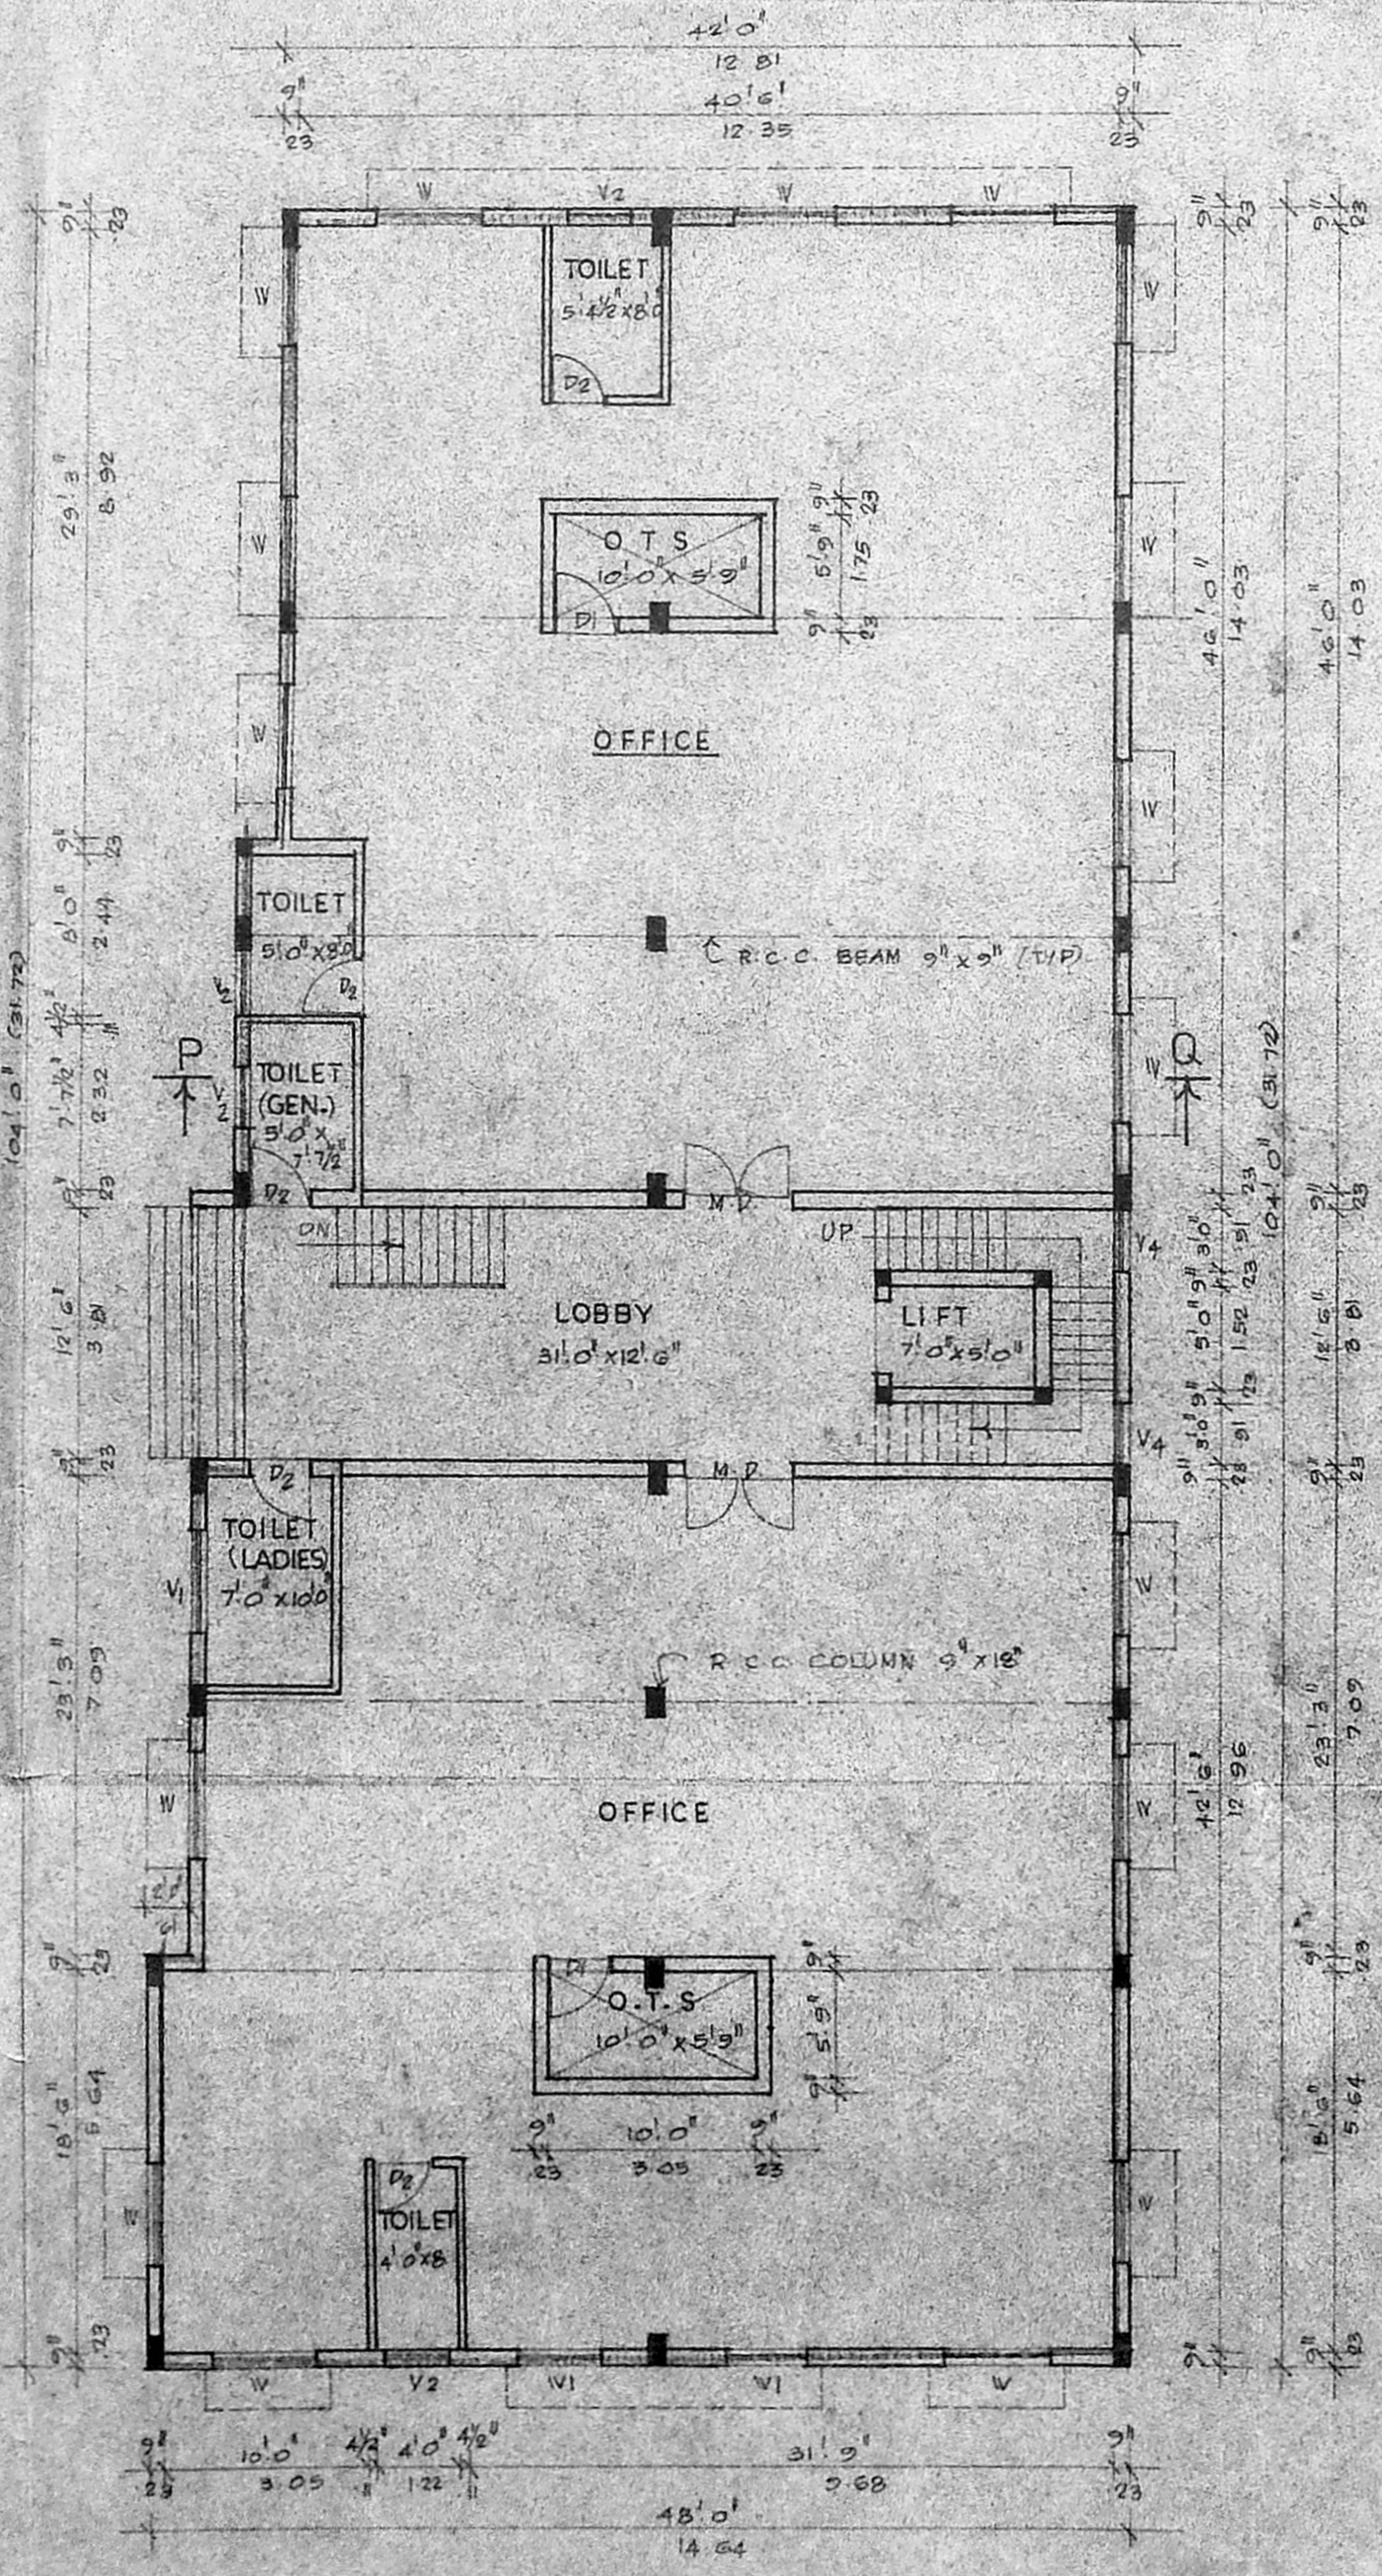


GROUND FLOOR PLAN

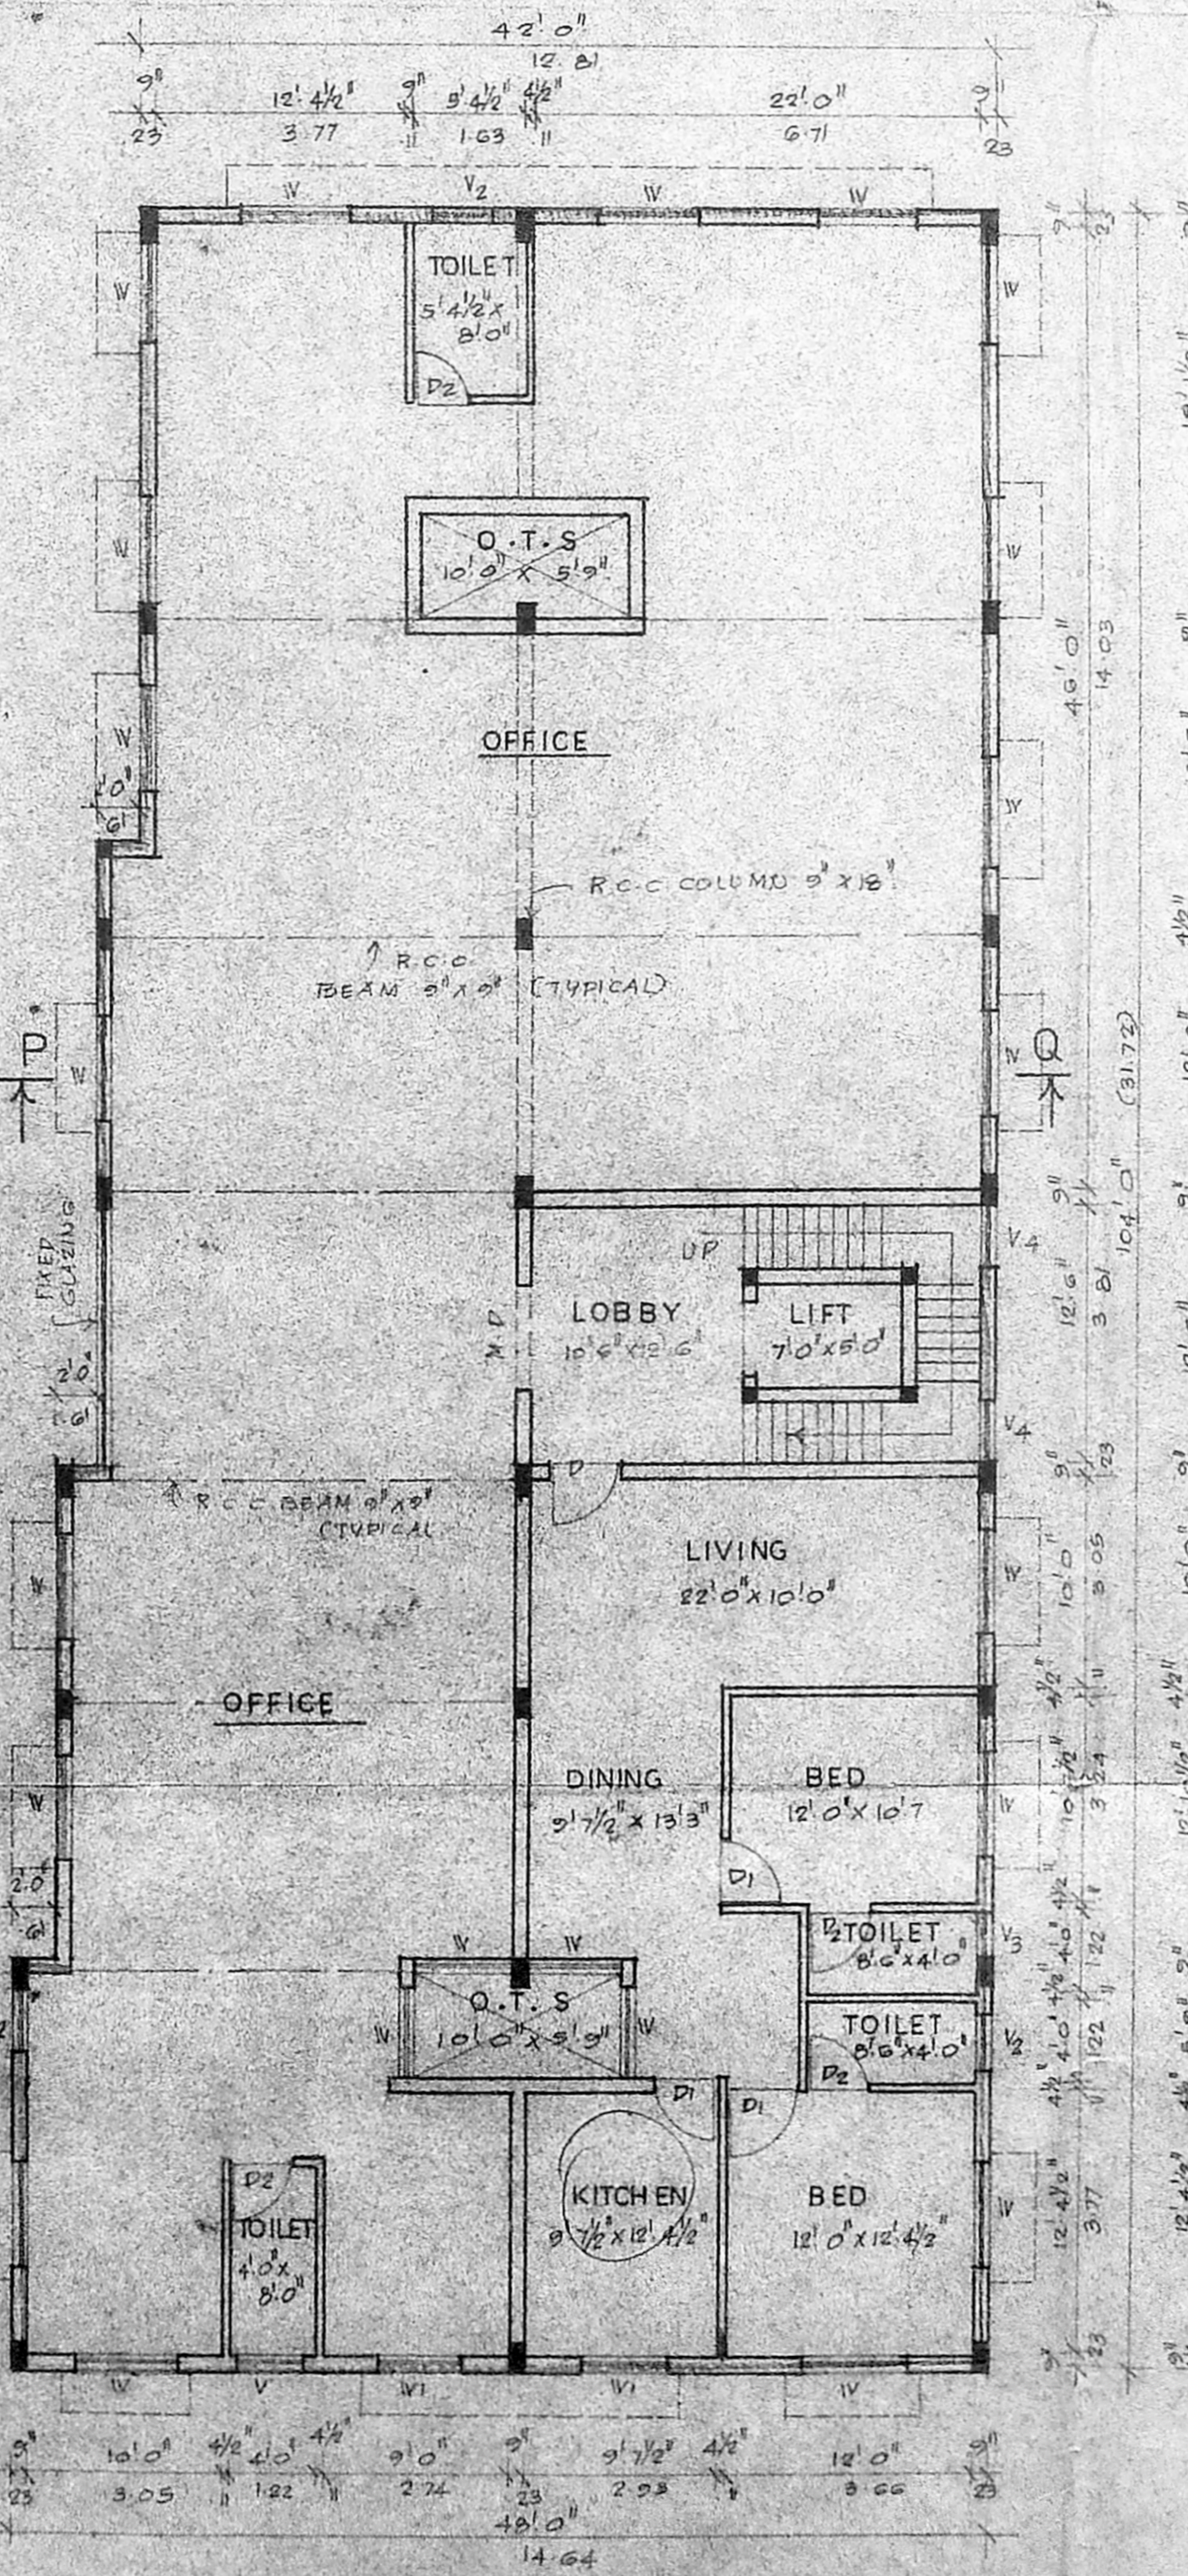

FIRST FLOOR PLAN

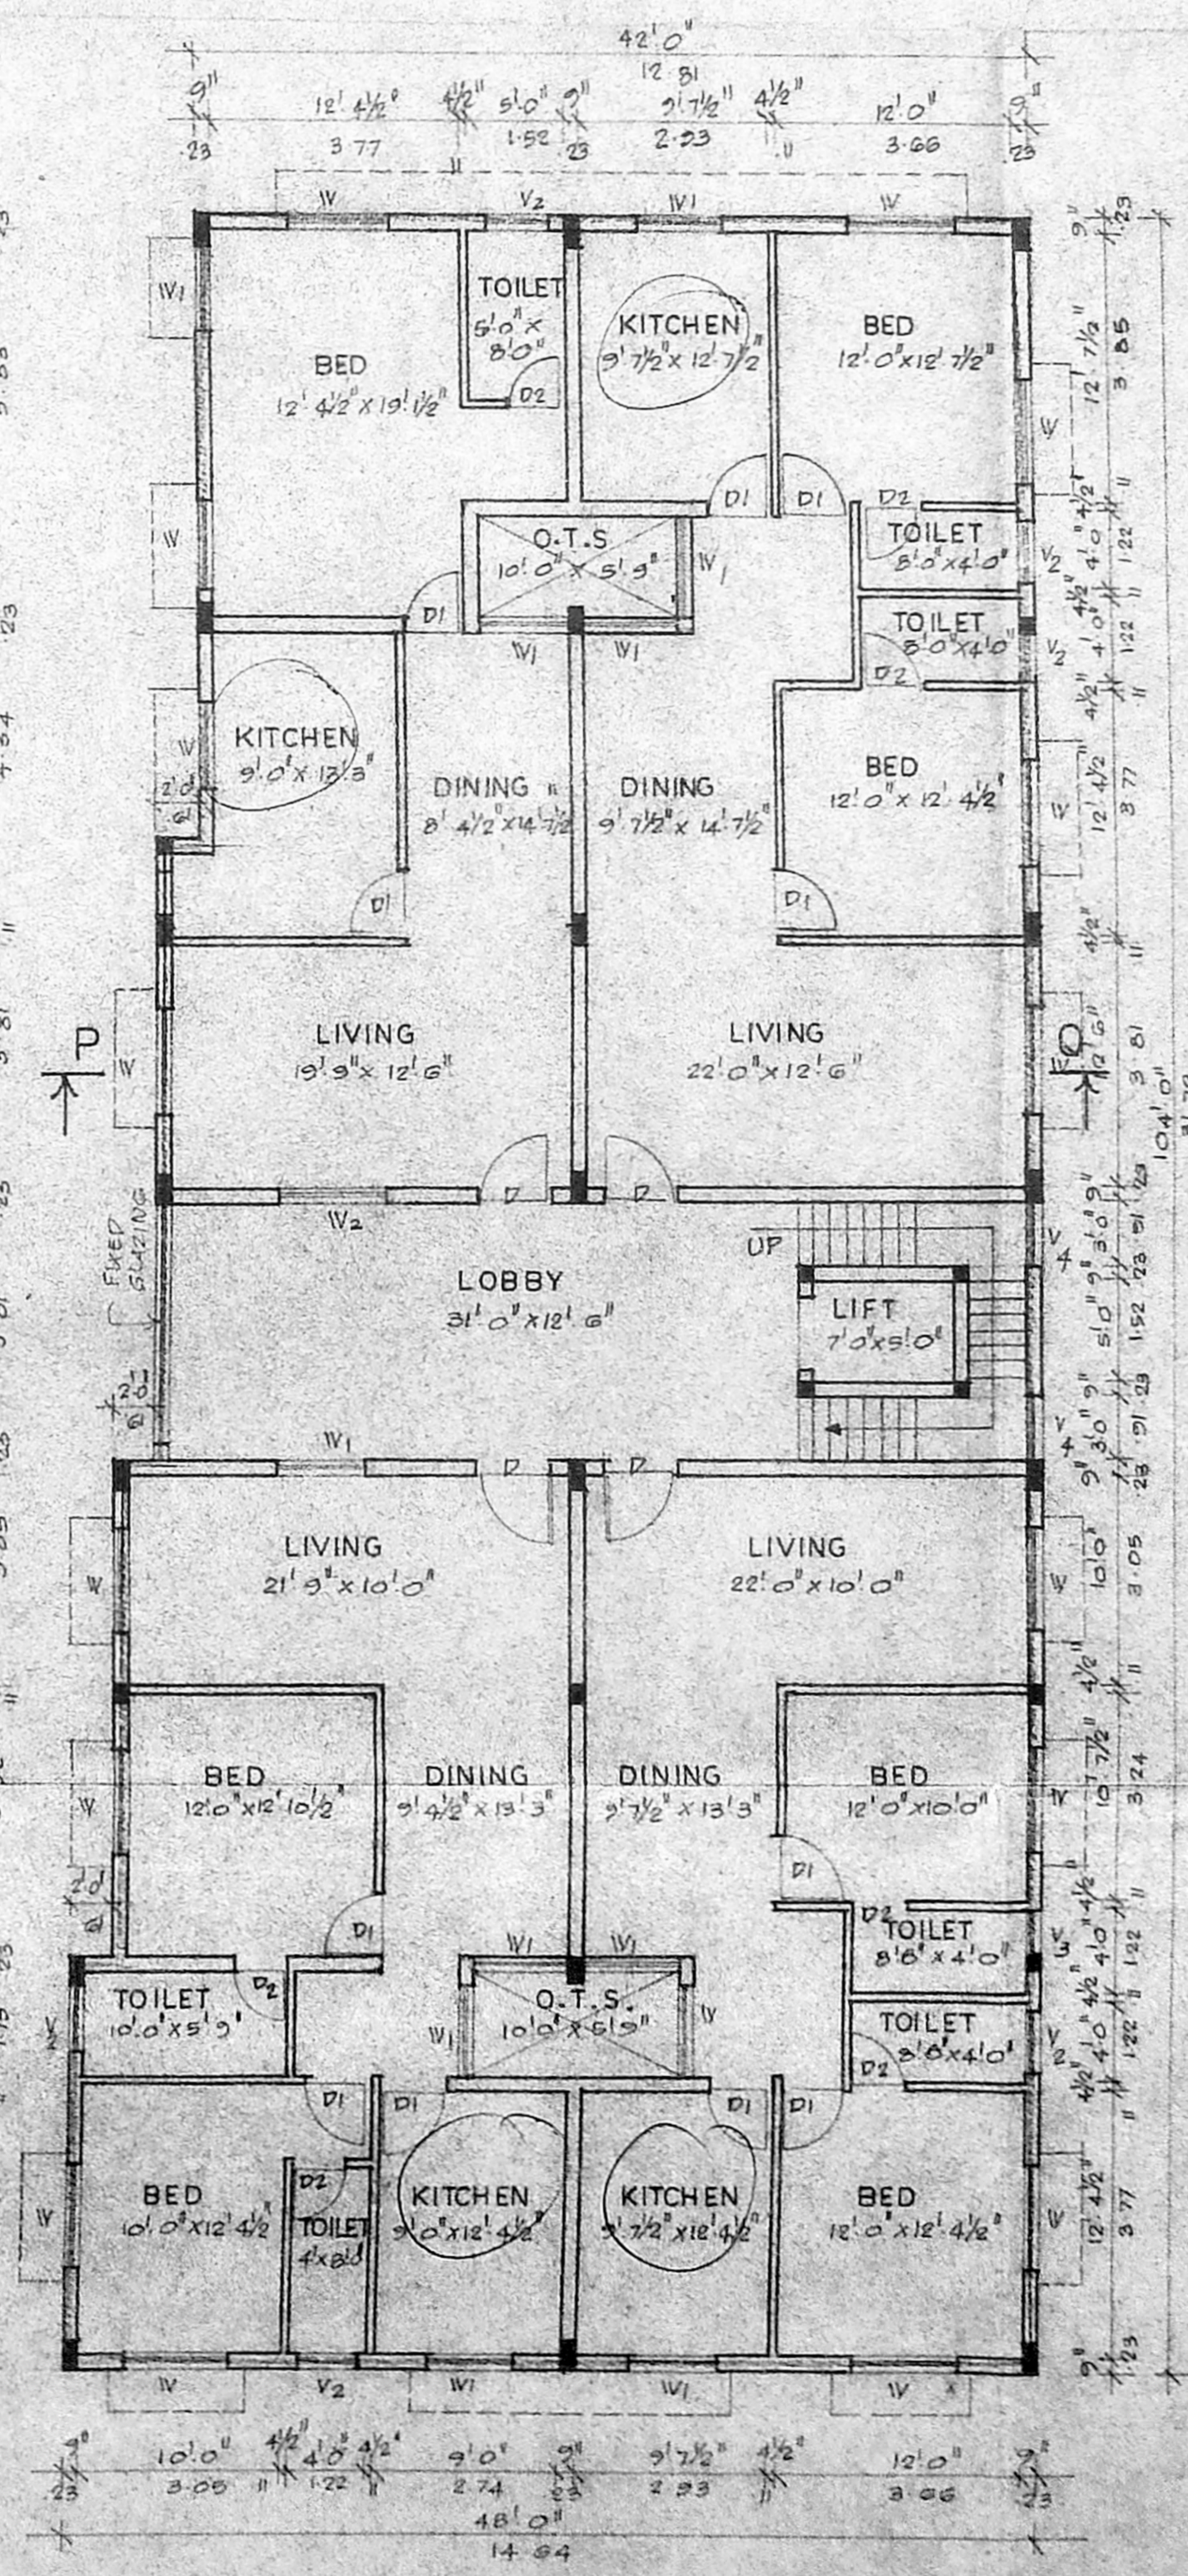

TYPICAL II & III FLOOR PLAN

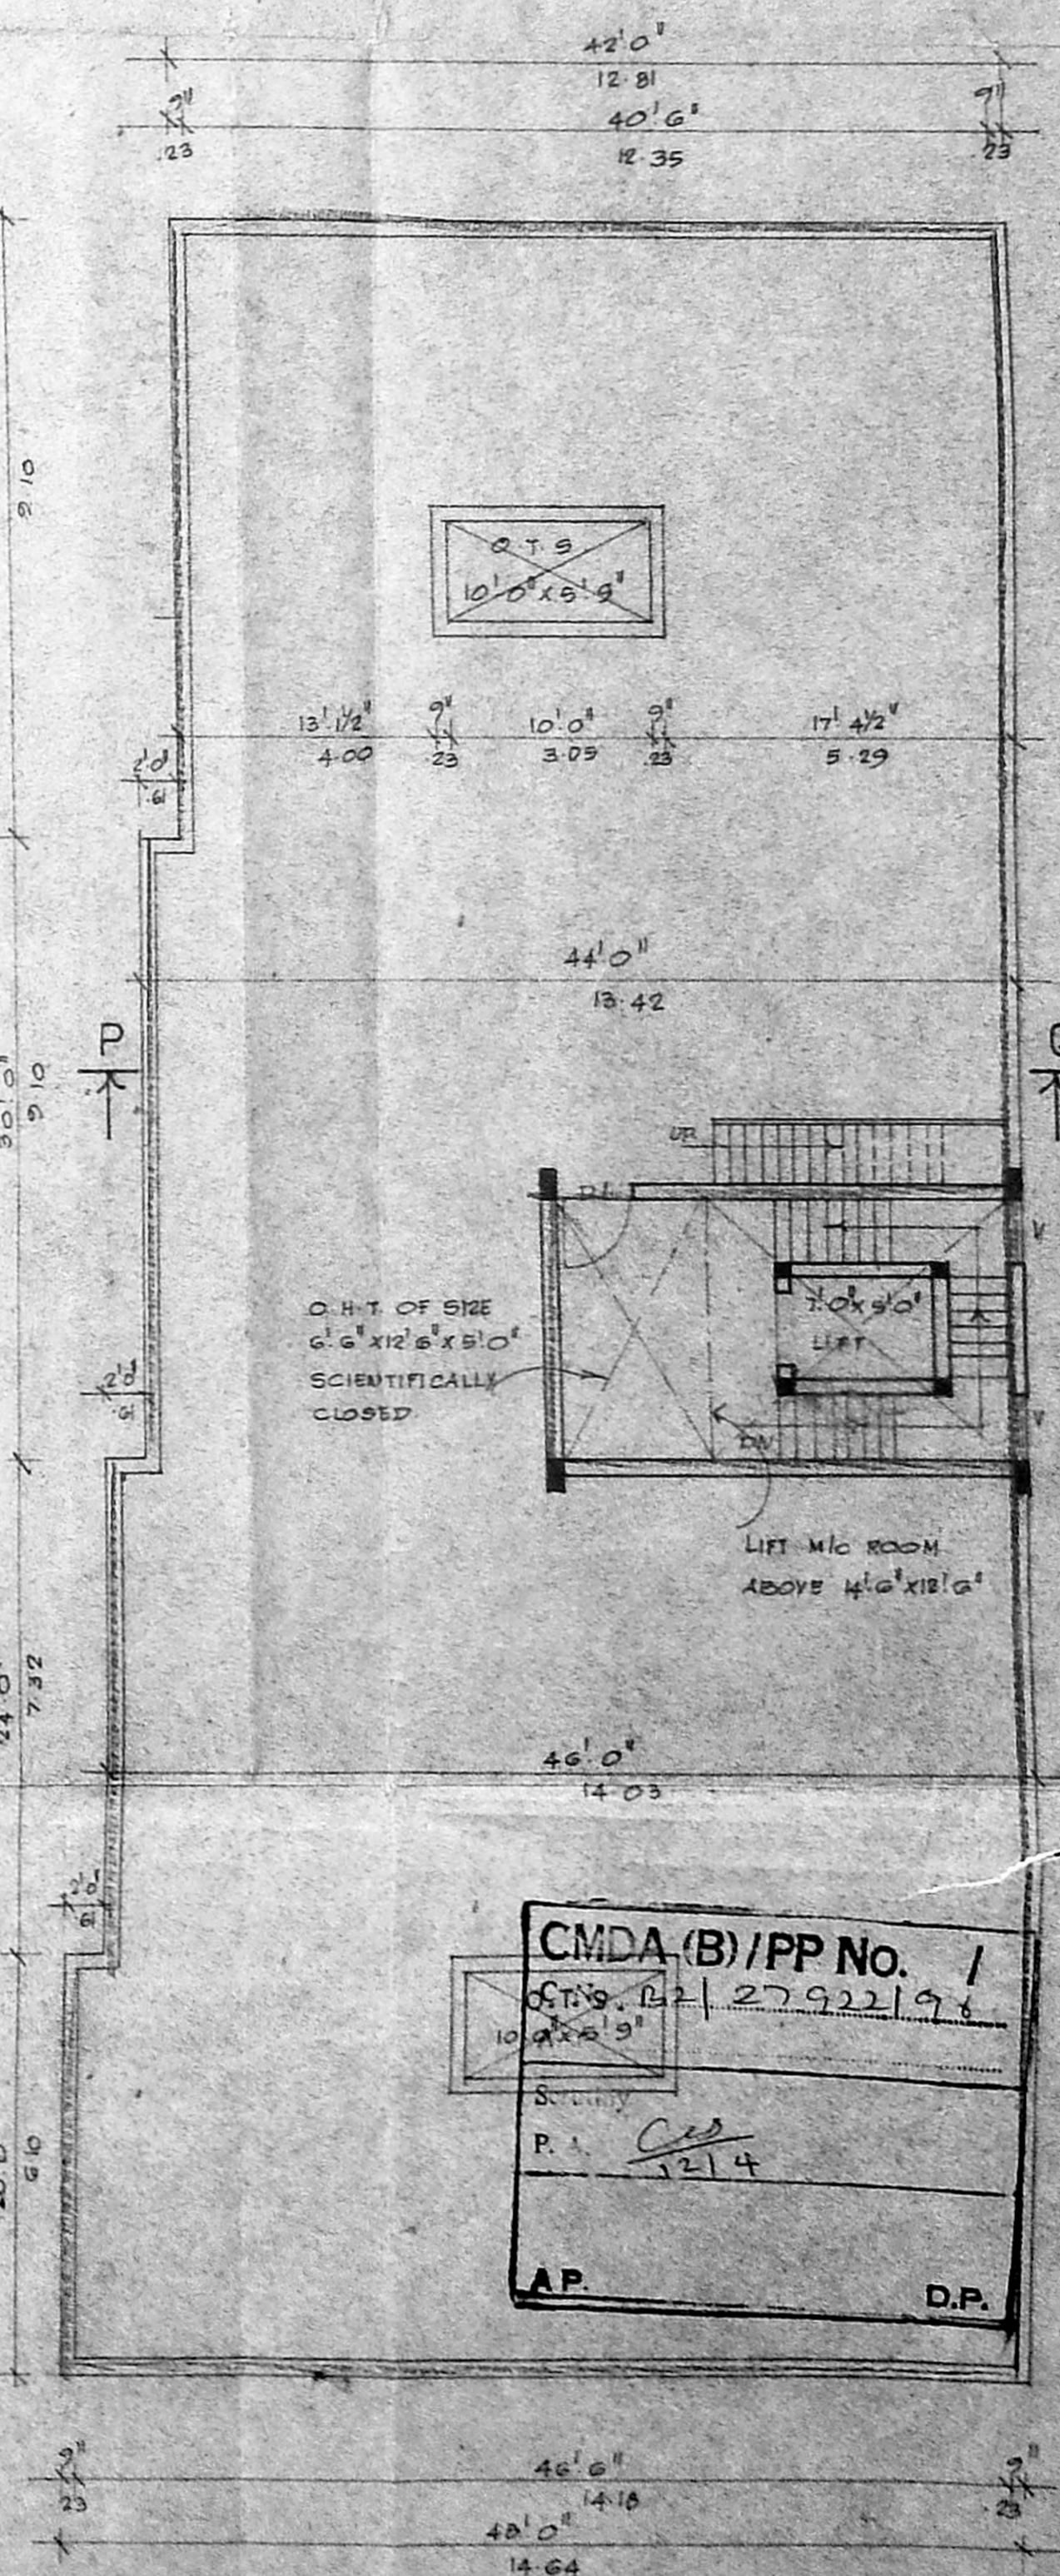

TERRACE FLOOR PLAN

APPROVED
SUBJECT TO THE BUILDING REGULATIONS
1956 OF THE LETTER
No. 27922/96
Date: 31.12.97
CHENNAI-600 008.

CMDA (B)/PP No. 1
579/2/27922/97
R. Sathya Murthy
12/14
A.P. D.P.

PLAN SHOWING THE PROPOSED OFFICE & RESIDENTIAL
FLATS AT DOOR No.59, R.S.No:408/6, BLOCK No:25, OF EGMORE
VILLAGE, SPURTANK ROAD, MADRAS-600 031.

SCALE: 1" = 8' 0" (1:100)

JOINERY DETAIL		
M.D. MAIN DOOR	5'0" x 7'0"	(1.07 x 2.13)
D DOOR	3'0" x 7'0"	(0.91 x 2.13)
D DOOR	3'0" x 7'0"	(0.91 x 2.13)
D DOOR	3'0" x 7'0"	(0.91 x 2.13)
W WINDOW	3'0" x 4'0"	(0.91 x 1.22)
W WINDOW	4'0" x 4'0"	(1.22 x 1.22)
W WINDOW	3'0" x 4'0"	(0.91 x 1.22)
V VENTILATOR	3'0" x 2'0"	(0.91 x 0.61)
V VENTILATOR	4'0" x 2'0"	(1.22 x 0.61)
V VENTILATOR	3'0" x 2'0"	(0.91 x 0.61)
V VENTILATOR	3'0" x 2'0"	(0.91 x 0.61)

AREA DETAIL		
PLT. AREA	11,000 SFT	1077.84 SQM
BASEMENT FLOOR AREA	4844.0	450.74
GROUND FLOOR AREA	4529.0	420.74
FIRST FLOOR AREA	4529.0	420.74
SECOND FLOOR AREA	4529.0	420.74
THIRD FLOOR AREA	4529.0	420.74
TOTAL FLOOR AREA	27,740.0	2574.40
COVERAGE	10%	
P.S.E.	1.25	

COLOUR DETAIL	
[Pattern]	PROPOSED BUILDING
[Pattern]	EXISTING ROADS
[Pattern]	SITE BOUNDARY

P. SATHYA MURTHY, A.R.C.I.
Registered Architect C/14/17257
2ND FLOOR, ALSA HALL
100, WHITEFIELD ROAD, EGMORE,
MADRAS-600 008.

OWNER

LICENSED SURVEYOR